


**PRELIMINARY DESIGN
NOT FOR CONSTRUCTION**

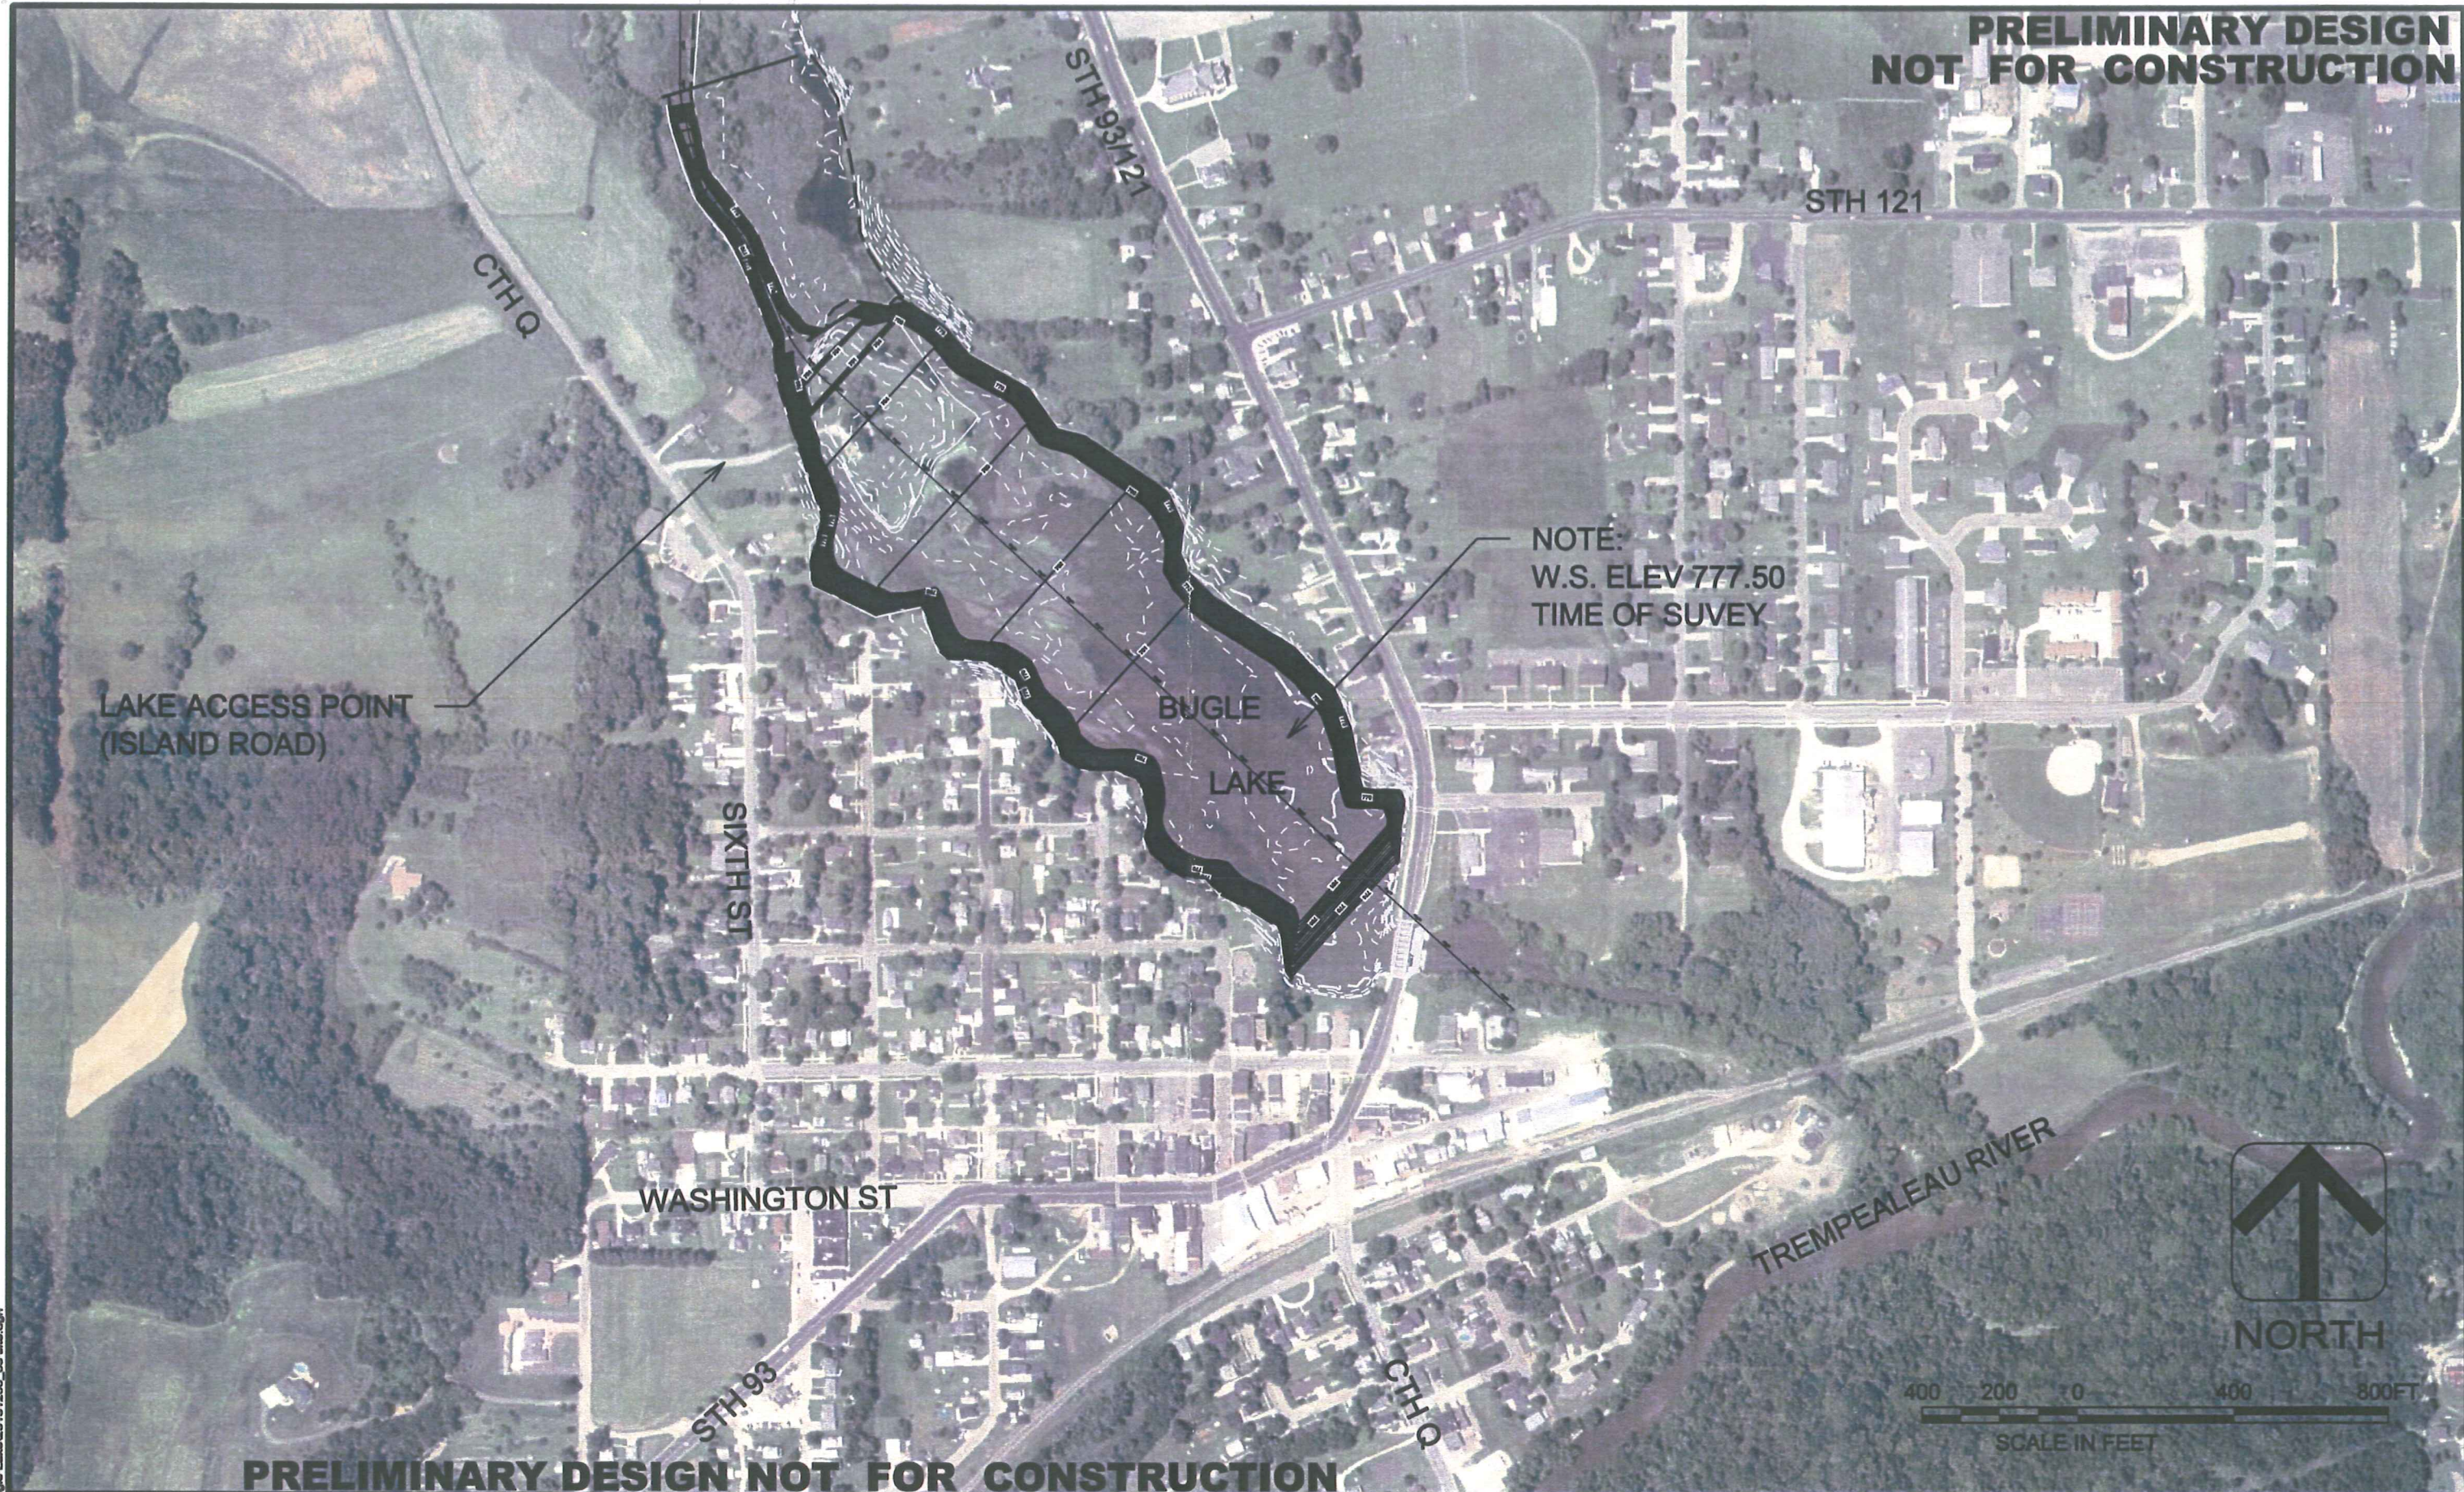

PRELIMINARY DESIGN NOT FOR CONSTRUCTION

DES BY	BOL	BOOK NO	XXX						
DR BY	MSA	JOB NO	20-1912.00						
CHK BY	LAF	DATE	SEPT 2000	NO	DATE	REVISION	NO	DATE	REVISION

**BUGLE LAKE DREDGING
TREMPEALEAU COUNTY
INDEPENDENCE, WISCONSIN**


**AVRES
ASSOCIATES**
Eau Claire, Wisconsin

SITE PLAN

DRAWING NO
3
SHEET NO

11/25/2009
J:\WATER\Trempealeau Lake\20-1912-00_03 site.dgn

**PRELIMINARY DESIGN
NOT FOR CONSTRUCTION**

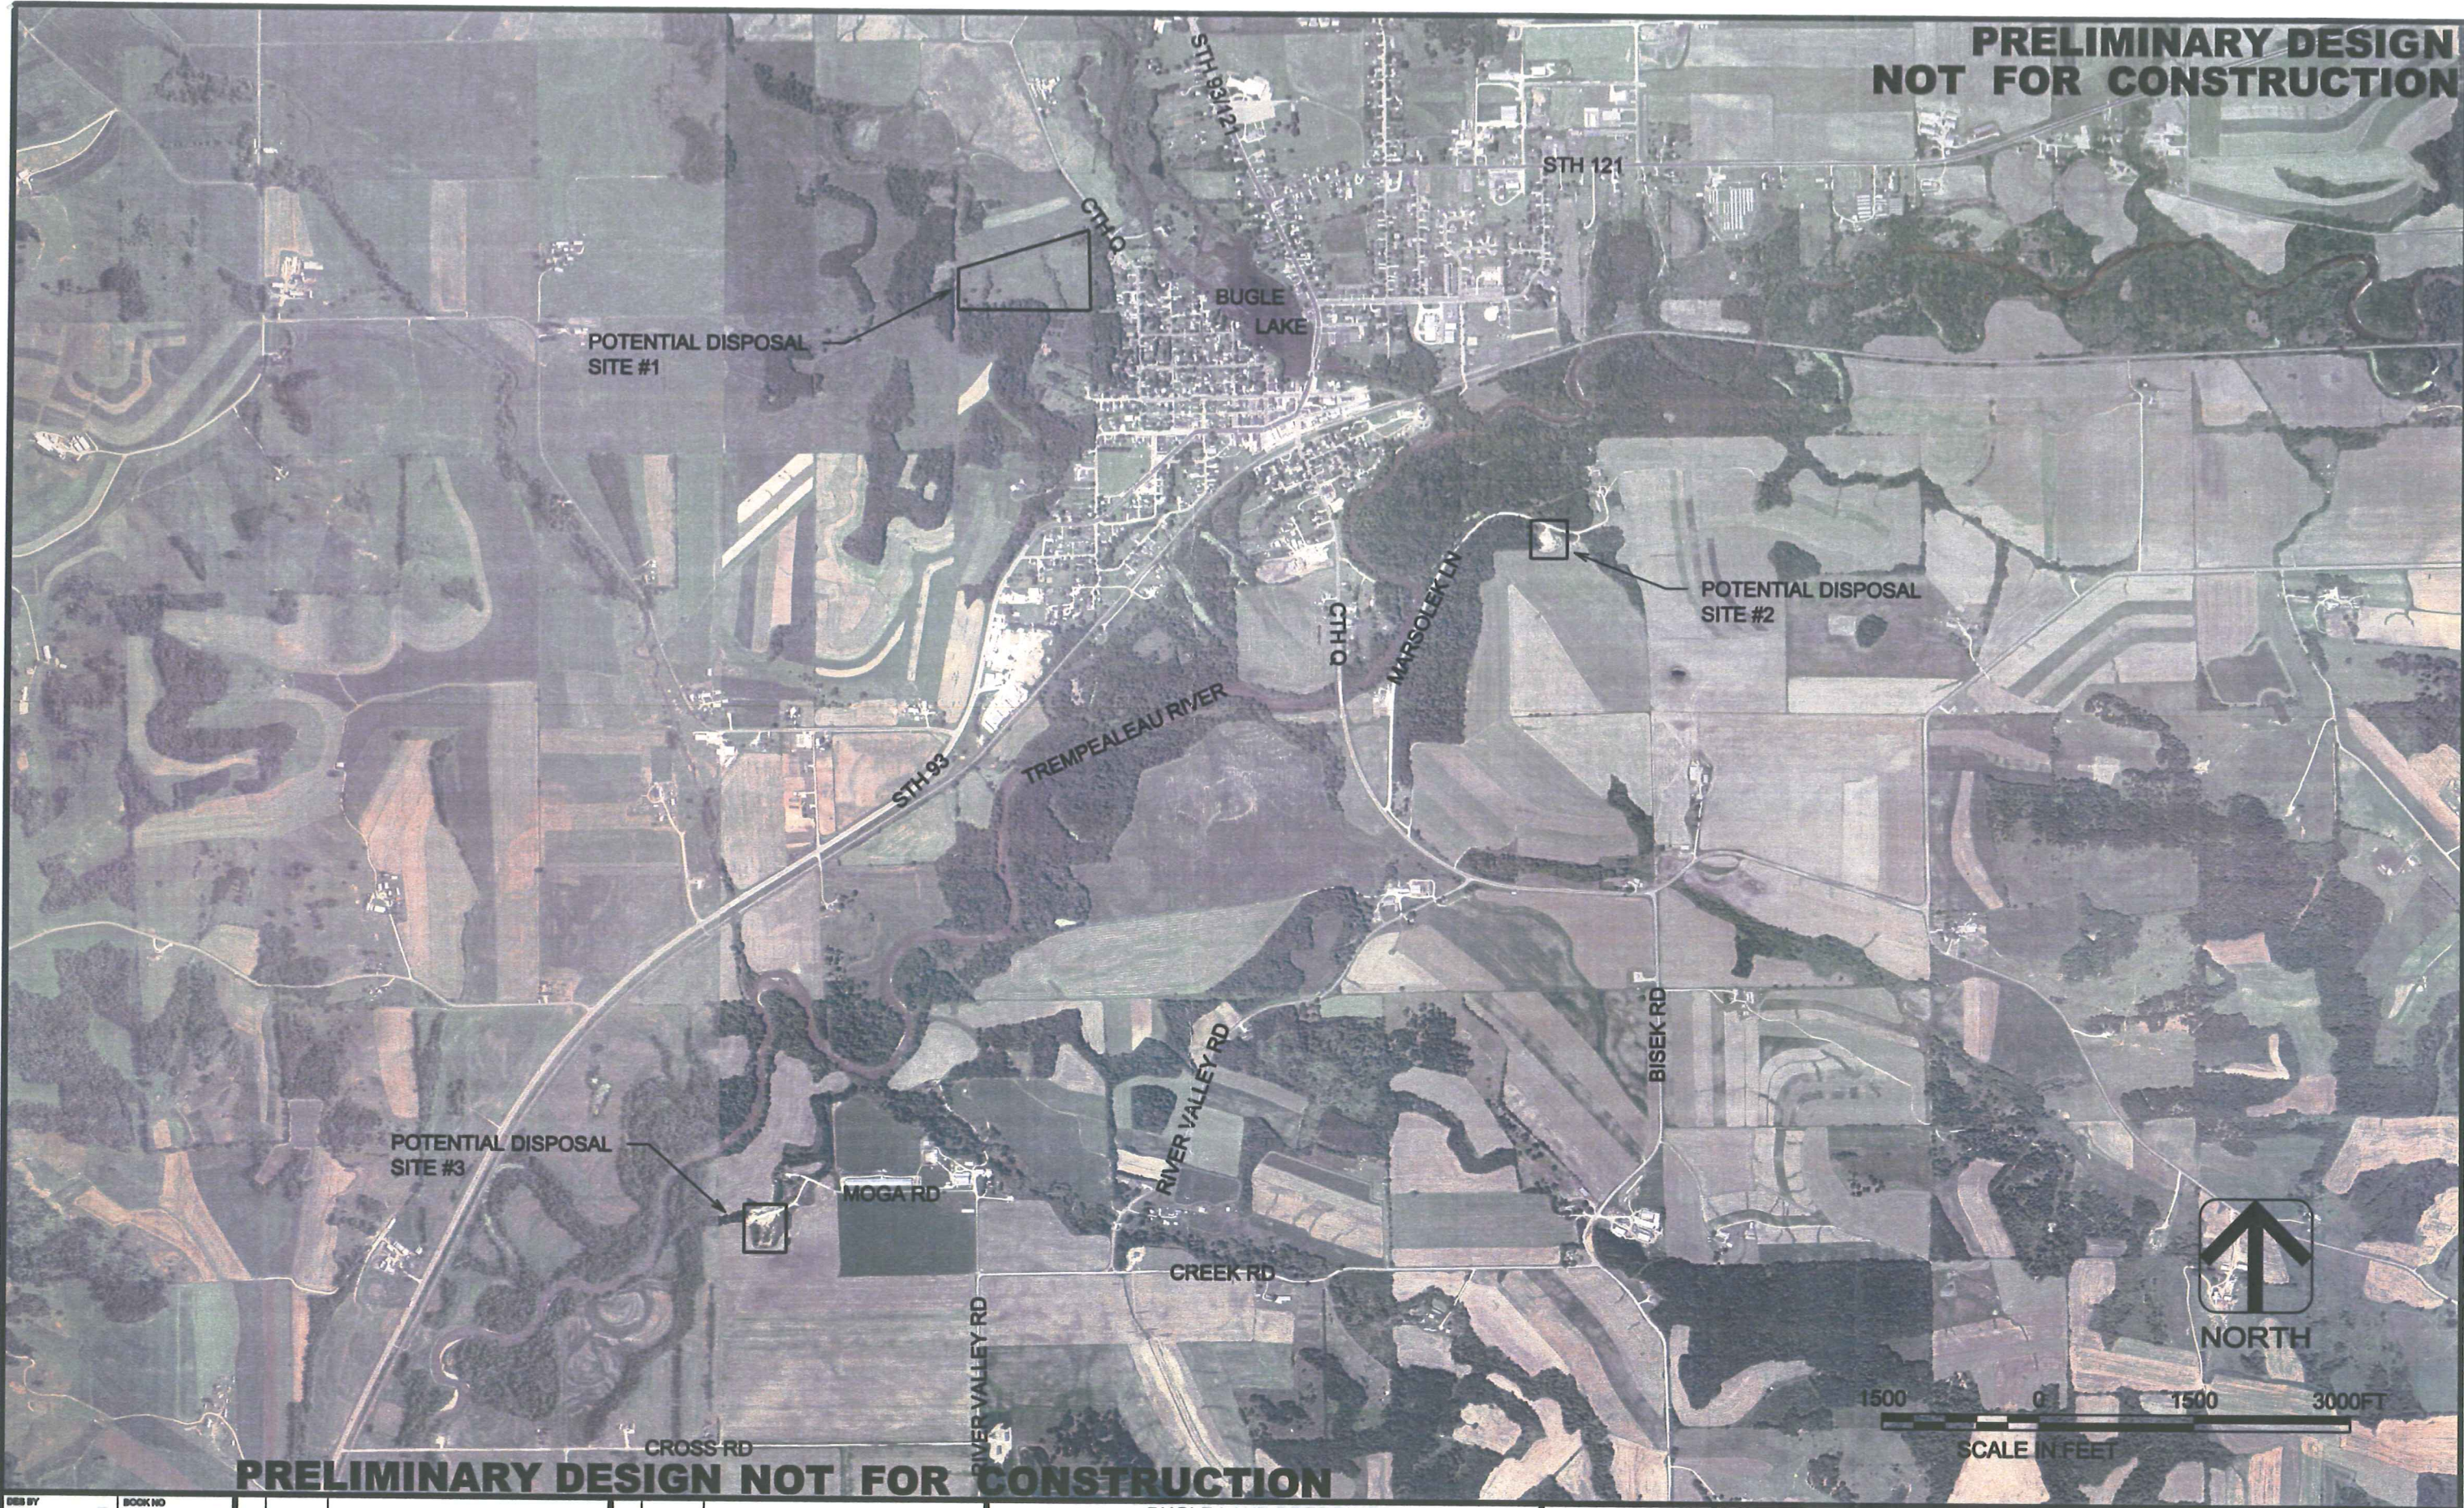

PRELIMINARY DESIGN NOT FOR CONSTRUCTION

DES BY	DEL	BOOK NO	2001				
DR BY	MEA	JOB NO	23-1312.00				
CHK BY	LAF	DATE	SEPT 2008	NO	DATE	REVISION	

**BUGLE LAKE DREDGING
TREMPEALEAU COUNTY
INDEPENDENCE, WISCONSIN**

**AVRES
ASSOCIATES**
Eau Claire, Wisconsin

POTENTIAL DISPOSAL SITES

DRAWING NO
4
SHEET NO

11/2/2008
B:\mfc\proj\23-1312\23-1312.dwg
L:\MATT\23-1312\23-1312.dwg