

FREEMAN CHEMICAL CORP.

SAUKVILLE WISC.

SITE PLAN

KEY

DWG. NO. 233-02

Drawing 233-02
Revised 4/26/85

BLKS # 02-46-000767
19350426-99 Building-
Key-map

- 1 BOILER ROOM
- 3 KETTLE ROOM
- 4W THINNING ROOM
- 4E STORAGE ROOM
- 5 KETTLE ROOM
- 6 THINNING ROOM
- 7 FOAM LABORATORY
- 7A OFFICE
- 8 TANK FARM
- 9 CONTROL LABORATORY
- 9A OFFICE
- 10 STORAGE TANK ROOM
- 11 TANK WAGON LOADING SHED
- 13 WAREHOUSE - RAW MATERIALS
- 16 TANK STORAGE ROOM
- 17 TANK STORAGE ROOM
- 18 THINNING ROOM
- 18A ELECTRICAL CONTROL ROOM
- 19 SPECIAL PROCESS ROOM
- 20 KETTLE ROOM
- 20A THERMINOL BOILER ROOM
- 20B BOILER ROOM
- 20C SURGE ROOM
- 20D ELECTRICAL CONTROL ROOM
- 31 GARAGE AND OFFICES
- 31A OFFICES AND LOCKER ROOM
- 32 WAREHOUSE
- 33 MAINTENANCE
- 34 WAREHOUSE
- 35 NITROGEN STORAGE
- 36 INCINERATORS
- 37 LOADING DOCK
- 38 FOAM MACHINERY LABORATORY
- 39 ENGINEERING OFFICE
- 39A FIRE PUMP ROOM
- 40 HOT ROOM
- 41 EAST LOADING DOCK
- 42 SHED WAREHOUSE
- 44 WATER TANK
- 45A WAREHOUSE
- 45B WAREHOUSE
- 46 R.F.P. APPLICATION LABORATORY
- 47 POLYESTER STORAGE ROOM
- 48 TANK WAGON UNLOADING STATION
- 49 FIRE EQUIPMENT SHED
- 50 FIRE EQUIPMENT SHED
- 51 MAINTENANCE STORAGE SHED
- 52 MAINTENANCE PIPE SHED
- 53 OFFICE
- 54 ELECTRICAL CONTROL ROOM
- 55A FOAM RAW MATERIAL
- 55B FOAM MFG.
- 56 ELECTRICAL CONTROL ROOM
- 57 TECHNICAL LAB. NO. 3
- 58 GARAGE
- 59 10 - 6000 GAL UNDERGROUND TANKS
- 60 BACKFLOW PREVENTER


- HYDRANT
- STORAGE TANK
- CHAIN LINK FENCE
- SS — SANITARY SEWER
- ST — STORM SEWER

PREPARED BY
BADGER SURVEYING CO. INC.
7970 N. 47 ST. BROWN DEER WISC.
354-9080


PLAT NO 75-210

APRIL 16 1975
REVISED MAY 28, 1975

Clarence H. Piepenburg
REGISTERED LAND SURVEYOR S-139

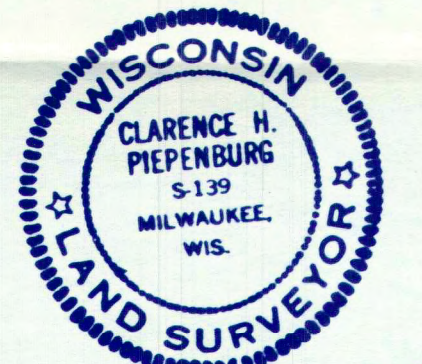

THIS IS AN ORIGINAL PRINT ONLY
IF SEAL IS IMPRINTED IN RED

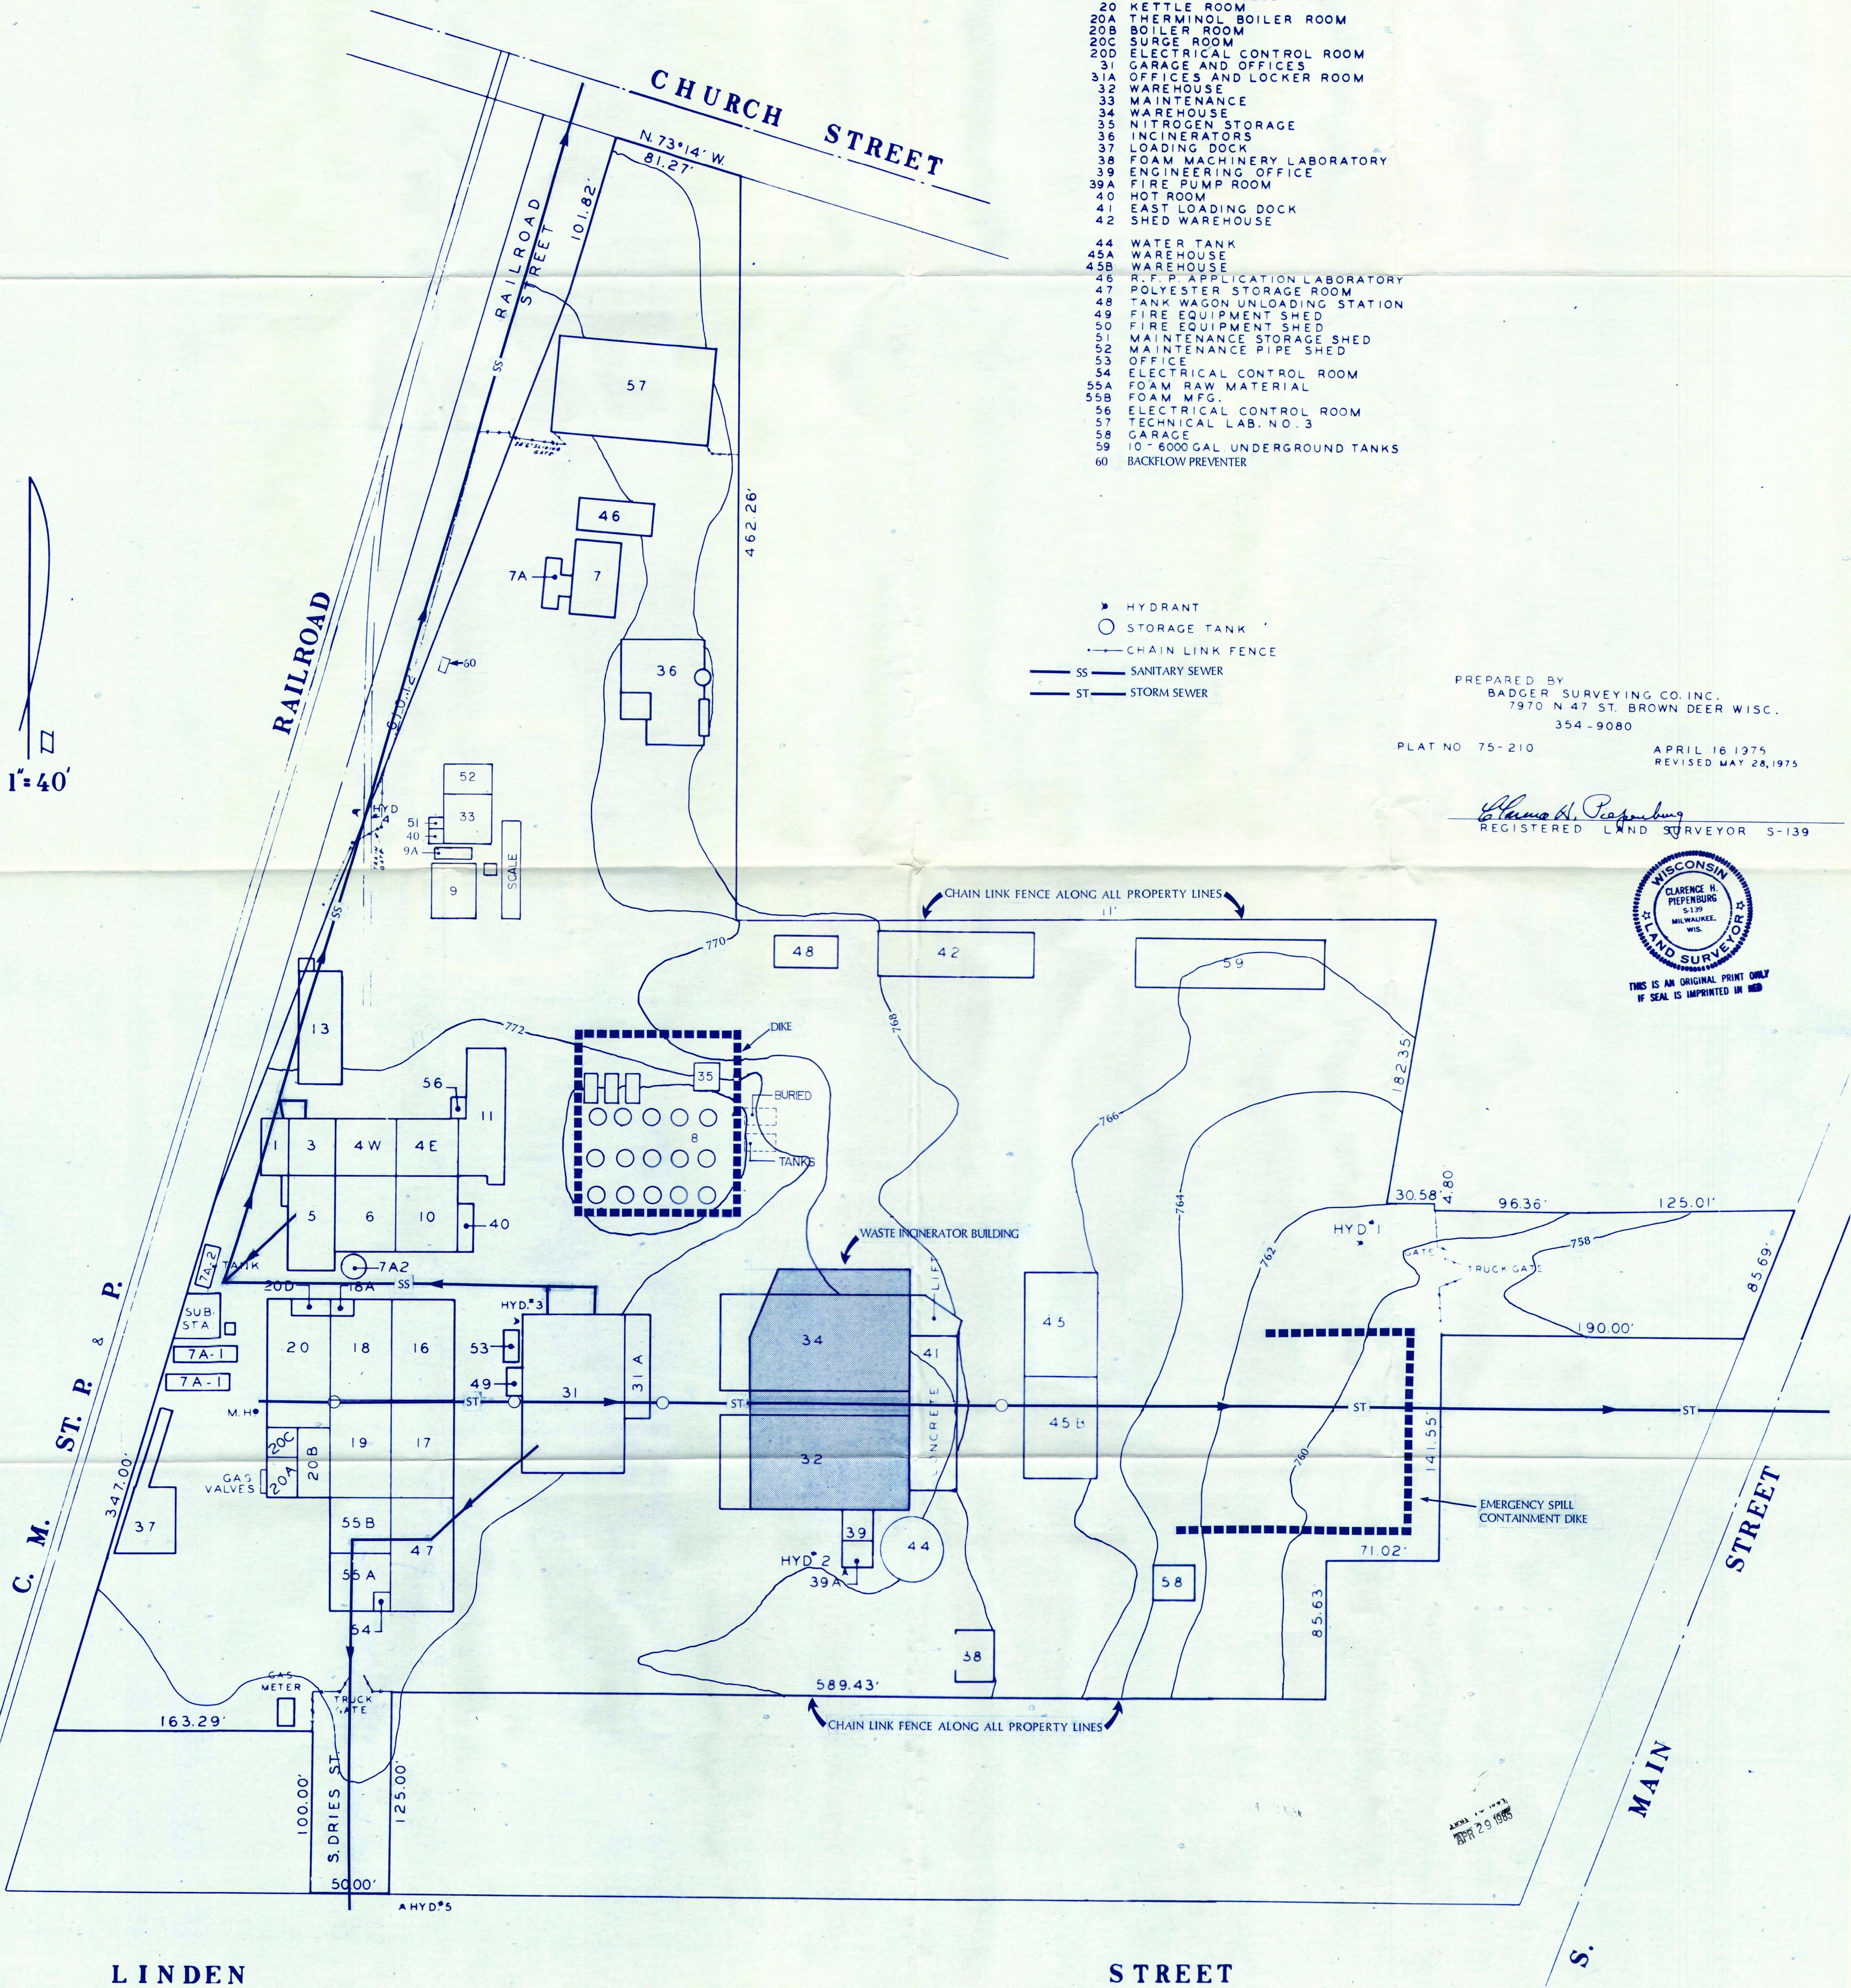

1"=40'

APR 29 1985