



**January 17, 2022**

Ms. Jennifer Dorman  
Wisconsin Department of Natural Resources  
2300 N. Martin Luther King Dr.  
Milwaukee, WI 53212

RE: Off-Site Liability Exemption and Liability Clarification Application  
Heimes Garage - Former  
3418 – 66<sup>th</sup> Street  
Kenosha, WI  
BRRTS#: 03-30-409382  
FID#: 230058620

Dear Ms. Dorman:

Please find enclosed the Off-Site Liability Exemption and Liability Clarification Application for the above-referenced site. The \$700.00 application fee will be submitted under separate cover.

Based on review of the Site Investigation Report, the Department stated in email correspondence that the site investigation was incomplete and that further information and an additional round of groundwater sampling was required. However, the email was very brief, with few specific details. It is MEC's opinion that investigation of the petroleum contamination is complete, pending the additional round of groundwater sampling, and that the chlorinated volatile organic compound contamination in the 66<sup>th</sup> Street right-of-way and adjacent portions of the Heimes and Yutka Storage sites originated from an off-site source, Industrial Pumping, Inc.

In light of the above, MEC is hereby providing the additional information requested, seeking clarification and additional information to ensure that all of the Department's concerns can be addressed efficiently and seeking a liability exemption for the CVOC contamination on behalf of Talman Venture, LLC, the Responsible Party (RP).

Please let me know if you have any questions.

Sincerely,  
**MIDWEST ENVIRONMENTAL CONSULTING**

A handwritten signature in blue ink that reads 'Sean Cranley'. The signature is written in a cursive style and is positioned above a horizontal line.

Sean Cranley, P.G.  
Principal Hydrogeologist  
(262) 237-4351

**Notice:** Pursuant to ss. 292.13 and 292.55, Wis. Stats., this application must be completed to request a written determination from the Department of Natural Resources (DNR) for the off-site liability exemption or for the liability clarification regarding property affected by an off-site discharge. The Department will not consider, or act upon your application unless all sections are completed on this form and the required fee of \$700, required under ch. NR 749, Wis. Adm. Code is included. Personal information collected will be used for administrative purposes and may be provided to requester's to the extent required by Wisconsin's Open Records law [ss. 19.31 - 19.39, Wis. Stats.]

**Definitions:**

"Off-Site Exemption" refers to a statutory limit on liability available to a person with respect to the existence of a hazardous substance in the groundwater or soil, including sediments, on Property possessed or controlled by the person, as provided in s. 292.13, Wis. Stats. The off-site exemption is available only to persons who possess or control the affected property, who meet the requirements and criteria in the statutes. DNR provides a written determination regarding liability upon submittal of this application and the required fee.

"General Liability Clarification" refers to a written determination by the Department, as provided in s. 292.55, Wis. Stats., that clarifies the environmental liability of a person, business or another party for a specific situation. General liability clarifications can be provided in situations when the party requesting the clarification does not meet one of the requirements for the off-site exemption at the time of the application submittal, for example, does not yet own the off-site property. This application form should be used to request a written liability clarification **for property affected by an off-site discharge.**

"Property" refers to the subject property that has been impacted by hazardous substances that migrated there from a different property containing the original contamination source. The subject property is often referred to as an "off-site" or "off-source" property.

"Possession or control" refers to holding title to the property or exercising possession or control over the property by some other means, such as a lease.

[NOTE: a person with an easement doesn't have possession or control over the property; the property owner just allows the person to use part of the property for a limited purpose].

**Instructions:**

- Use this application to request a written determination from the Department for the off-site liability exemption or for the liability clarification regarding **property affected by an off-site discharge.** See DNR's Fact Sheet: "When Contamination Crosses a Property Line - Rights and Responsibilities of Property Owners Off-Site Limited Liability Exemption" ([RR-589](#)) for general information on eligibility requirements, liability clarification letters related to the off-site liability exemption, and property owner responsibilities. Information and these publications are available by contacting a [DNR office](#) or on the Internet at: <http://dnr.wi.gov/topic/Brownfields>.
- Complete the application and include the information that adequately shows that the required criteria are met. See Section 7 on page 4.
- Include a \$700 fee payment with this application, in accordance with ch. NR 749, Wis. Adm. Code.
- Send the completed application, fee, and supporting materials to the DNR regional office where the Property is located, as listed on page 6. Contact the person listed with any questions.
- Department staff will make every attempt to provide timely written determinations. However, the time required for the determination varies depending on the complexity of the site, and the clarity and completeness of the application and supporting documentation.  
**Do not use this application form to request liability clarifications for properties without off-site contamination.** Contact one of the DNR regional offices or see the DNR website on the Internet for more information.

**1. Applicant information for person requesting the determination.**

<b>Applicant Last Name</b>		First		MI
Zacker		Mike		
<b>Address</b>		City	State	ZIP Code
4515 Washington Rd.		Kenosha	WI	53144
Phone Number (include area code)	Fax Number (include area code)	E-Mail Address		
(262) 308-3663		mike@coverealtyllc.com		
<b>Contact for questions (if different than applicant) Last Name</b>		First		MI
Cranley		Sean		
<b>Address</b>		City	State	ZIP Code
N6395 E. Paradise Rd.		Burlington	WI	53105
Phone Number (include area code)	Fax Number (include area code)	E-Mail Address		
(262) 237-4351		mwenvirocon@gmail.com		

# Off-Site Liability Exemption and Liability Clarification Application

Form 4400-201 (R 05/19)

Page 2 of 6

## 2. Applicant eligibility for off-site exemption or off-site liability clarification.

Request one determination based on whether the requirements for the off-site exemption are currently met. See page 5 and sign the appropriate certification.

**Off-Site Discharge Exemption – I "possess or control" the Property and I believe I meet the criteria for an off-site exemption. I request an off-site exemption letter.**

**I have completed Section 8a on page 5.**

As the applicant, I am:

Current owner

Other\* Explain your relationship to the Property or the nature of your possession or control of the Property:

\*Additional documentation may be requested by the DNR to verify the applicant's possession or control of the Property. For example, if a lessee requests a determination, DNR would need a copy of the lease by which to assess whether the lessee possesses or controls the Property.

**Off-site Liability Clarification – I lack one or more of the requirements for the off-site exemption as shown below. I request a liability clarification letter that explains which conditions must be met in order to qualify for the off-site liability exemption.**

**I have completed Section 8b on page 5.**

Requirements for the off-site exemption that are missing:

1. Currently I do not possess or control the Property and

I plan to buy the Property on \_\_\_\_\_ (Date) or

I plan to lease the Property on \_\_\_\_\_ (Date) .

2. Currently no contamination has been detected on the Property but there is credible evidence that contamination has migrated onto the Property.

3. Multiple contiguous properties are believed to be affected by contamination from a known source.

4. Other: Explain the circumstances here or in an attachment.

## 3. Information on additional parties.

Check the appropriate box to have a copy of the determination letter sent to one or more of these parties:

<input checked="" type="checkbox"/> <b>Environmental Consultant</b> Cranley	First Sean	MI
Address N6395 E. Paradise Rd.	City Burlington	State WI
Phone Number (include area code) (262) 237-4351	Fax Number (include area code)	ZIP Code 53105
E-Mail Address mwenvirocon@gmail.com		
<input type="checkbox"/> <b>Attorney / Other Last Name</b>	First	MI
Address	City	State ZIP Code
Phone Number (include area code)	Fax Number (include area code)	E-Mail Address

# Off-Site Liability Exemption and Liability Clarification Application

Form 4400-201 (R 05/19)

Page 3 of 6

## 4. Information on Property affected by off-site discharge.

<b>Property / Facility Name</b>						<b>County</b>		
Heimes Garage (Former)						Kenosha		
<b>Address</b>				<b>City</b>		<b>State</b>	<b>ZIP Code</b>	
3418 - 66th St.				Kenosha		WI	53142	
<b>Public Land Survey Coordinates</b>			<b>Latitude</b>			<b>Longitude</b>		
			42    34    27.9336			-87    51    02.7792		
<b>Section</b>	<b>Range</b>	<input checked="" type="radio"/> E <input type="radio"/> W	<b>Township</b>	<b>Datum (check only one):</b>			<b>Method</b>	<b>Accuracy</b>
01	22		01 N	<input checked="" type="radio"/> NAD27 <input type="radio"/> NAD83 <input type="radio"/> 1990 Adjustment				

(Attach a list of locations if this request is for multiple properties.)

I request that DNR provide a copy of the Liability Clarification Letter to the current owner.

<b>Current Owner (if different than applicant) Last Name</b>				<b>First</b>		<b>MI</b>	
<b>Address</b>				<b>City</b>		<b>State</b>	<b>ZIP Code</b>
<b>Phone Number (include area code)</b>		<b>Fax Number (include area code)</b>		<b>E-Mail Address</b>			

## 5. Information about contamination on the impacted Property.

A. Have hazardous substances been detected on the Property or Properties?

No. If not, explain why contamination is suspected on the Property or Properties in an attachment or here:

Yes. Check all that apply:  Groundwater  Soil  Sediment  Other, describe: \_\_\_\_\_

B. Has the presence of contamination been reported to any State or local governmental agency?

No.

If yes, check all that apply:  DNR

Date Reported

02/10/2003

Division of Emergency Government

Commerce

Department of Agriculture, Trade and Consumer Protection (DATCP)

Other, describe: \_\_\_\_\_

C. Is the source of the contamination known? Check only one.

No.

Yes. If yes, what is the source of the contamination?

ASTs and USTs on the off-site property (petroleum). ASTs and drums on source property (petroleum and chlorinated solvents)

Provide the name and address of the owner of the contamination source or source property, if known.

Owner Name

Andrew R Peters & Daniela P Peters

<b>Address</b>				<b>City</b>		<b>State</b>	<b>ZIP Code</b>
3502 66th St.				Kenosha		WI	53142

Suspected. If suspected to be migrating from a nearby source, what is the source and its address?

Provide the name of the owner of the suspected contamination source or source property, if known.

Owner Name

<b>Address</b>				<b>City</b>		<b>State</b>	<b>ZIP Code</b>

**6. Specific liability clarification questions relating to off-site contamination.**

- I have no additional liability clarification questions.
- I request a DNR response to the questions provided to clarify my liability for the cleanup of off-site contamination to be included in the written determination (questions should be provided here or in an attachment) :
- Please see Section 6 of the Attachment

**7. Property information needed for the determination of off-site exemption or off-site liability clarification.**

DNR requires adequate information in order to make the determination requested in this application. Incomplete or inadequate information will delay the completion of the determination. DNR has the authority to request additional information, if needed. Include the following information with the application, if appropriate:

1. Map(s) showing Property location(s) and any suspected or known off-site contaminant source properties.
2. For any environmental data submitted, include:
  - a) Property map(s) showing sampling locations for all data submitted;
  - b) Interpretation of data signed by a qualified environmental professional, including data tables and figures that include data;
  - c) Soil boring logs;
  - d) Groundwater monitoring well construction, development and sampling logs;
  - e) Laboratory-provided data reports;
  - f) Survey information for groundwater elevations;
  - g) Chain of custody forms for all samples; and
  - h) Description of sample collection methods.

The submitted materials should document that the statutory criteria are satisfied regarding the contamination and its source as listed in A through C below.

- A. Document that there is hazardous substance contamination present in soil, groundwater and/or sediment on the Property or Properties. Examples of information include: Analytical results and interpretations for samples collected from soil, groundwater, and/or sediment on the Property, or at or near the Property line, that conclusively document the presence of a hazardous substance in one or more of these media on the Property. This information could be documented in a Phase II Environmental Assessment report, or could refer to existing reports in DNR files related to the source property.
- B. Document that the hazardous substance contamination, which is present in soil, groundwater, and/or sediment on the Property or Properties, is migrating onto the Property or Properties from an off-site source. Examples of information include:
  1. Information identifying known or suspected discharges of the hazardous substance on neighboring property(ies), e.g., a Phase I Environmental Assessment report, information in existing reports in DNR files related to the source property.
  2. Soil, groundwater and/or sediment sample data and interpretations adequate to conclude that the hazardous substance is migrating onto the Property or Properties, such as:
    - Samples from monitoring wells located on the upgradient side of the Property or Properties (include information to establish upgradient direction), which show increasing contaminant concentrations toward the upgradient Property or Properties;
    - Off-site investigation results that provide information about groundwater flow direction and contaminant movement that convincingly document hazardous substances from a known or suspected off-site source have impacted the Property or Properties; or
    - A description of the event(s) that caused the deposit or accumulation of contaminated sediment on the affected Property or Properties and a map showing the location of the water body and elevations of the affected Property or Properties and water surface at normal flow and flood stage conditions.
- C. Document that the discharge of a hazardous substance is not from a source on the Property or Properties. Examples of information include:
  1. Information related to historical activities, such as descriptions of chemicals used and handled, areas where chemicals were used and handled, and areas of potential discharges on the Property or Properties, e.g., a Phase I Environmental Assessment report.
  2. Where the types of hazardous substances used, handled, or discharged on the Property or Properties are the same as the hazardous substances migrating onto the Property or Properties, provide environmental information, e.g., expanded Phase II environmental assessment data, including type and volume of hazardous substances handled, generated or stored on the applicant's Property during the period of ownership and/or length of lease, and analytical results and interpretation for soil and groundwater samples collected from potential discharge areas to demonstrate that the contamination migrating onto the Property is separate and distinct from the contamination that may be on the Property.

**Off-Site Liability Exemption and Liability Clarification Application**

Form 4400-201 (R 05/19)

Page 5 of 6

**8. Sign one of the certifications below based on whether the requirements of the off-site exemption are currently met.**

**8a. Certification if the applicant currently meets all the requirements for the off-site liability exemption.**


**Applicant Certification for a Determination for the Off-Site Discharge Exemption, as provided in s. 292.13, Wis. Stats.**

I certify that I possess or control the Property and have read and am familiar with the information on this application. The information on and included with this application is true, accurate and complete to the best of my knowledge.

I understand that I retain the responsibility for any hazardous substance discharges that I caused or cause, and for any discharges whose source I possess or control on the Property or on other properties.

I believe that I meet the criteria in s. 292.13, Wis. Stats., with respect to the fact that I never controlled or possessed either the source property itself, or the hazardous substances that have migrated onto the Property from the source property, nor did I cause the hazardous substance discharge for which I am seeking this written exemption.

I understand that if I fail to satisfy the statutory requirements in s. 292.13, Wis. Stats., such as failing to provide access to the Property, the DNR has the authority to revoke the off-site exemption for the Property.

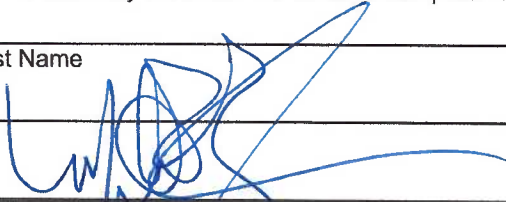Applicant Last Name	First	MI
Zacker	Mike	
Signature	Date Signed	
	1-17-2022	

**8b. Certification if applicant has not currently met all the conditions for the off-site exemption.**

**Applicant Certification for a Determination for Liability Clarification, as provided in s. 292.55, Wis. Stats.**

I certify that I have read and am familiar with the information on this application and that the information on and included with this application is true, accurate and complete to the best of my knowledge.

I understand that I retain the responsibility for any hazardous substance discharges that I caused or cause, and for any discharges whose source I possess or control on the Property or Properties or on other properties.

It is my understanding that I have not met all the conditions for the off-site exemption at the time of this application, but I request a liability clarification determination that includes the conditions under which I or others would become eligible for the off-site discharge exemption for the Property or Properties, if I were to meet all the criteria under s. 292.13, Wis. Stats. I believe that I meet the criteria regarding the source of the contamination and the source property in s. 292.13, Wis. Stats., with respect to the fact that I never controlled or possessed either the source property itself, or the hazardous substances that have migrated onto the Property or Properties from the source property, nor did I cause the hazardous substance discharge for which I am seeking this written exemption.

I understand that if I meet the criteria in s. 292.13, Wis. Stats., and obtain the off-site liability exemption, but subsequently fail to satisfy the statutory requirements in s. 292.13, Wis. Stats., such as failing to provide access to the Property, the DNR has the authority to revoke the off-site exemption for the Property.

Applicant Last Name	First	MI
Signature	Date Signed	

# Off-Site Liability Exemption and Liability Clarification Application

Form 4400-201 (R 05/19)

Page 6 of 6

## 9. DNR contacts and addresses for application submittals.

Send or deliver the completed request, supporting materials, and fee to the region where the property is located.

Contact a [DNR Regional Brownfield Specialist](#) with any questions about this form or a specific situation involving a contaminated property

### DNR NORTHERN REGION

Attn: RR Program Assistant  
Department of Natural Resources  
223 E Steinfest Rd Antigo, WI 54409

### DNR NORTHEAST REGION

Attn: RR Program Assistant  
Department of Natural Resources  
2984 Shawano Avenue  
Green Bay WI 54313

### DNR SOUTH CENTRAL REGION

Attn: RR Program Assistant  
Department of Natural Resources  
3911 Fish Hatchery Road  
Fitchburg WI 53711

### DNR SOUTHEAST REGION

Attn: RR Program Assistant  
Department of Natural Resources  
2300 North Martin Luther King Drive  
Milwaukee WI 53212

### DNR WEST CENTRAL REGION

Attn: RR Program Assistant  
Department of Natural Resources  
1300 W Clairemont Avenue  
Eau Claire WI 54702

## The State of Wisconsin Department of Natural Resources

● Region Offices



*Note: These are the Remediation and Redevelopment Program's designated regions. Other DNR program regional boundaries may be different.*

### For DNR Office Use Only

Date Received	BRRTS Activity Name		BRRTS Activity Code
Date Assigned	DNR Reviewer		BRRTS FID No. (if used)
Comments			Fee Enclosed <input type="radio"/> Yes <input type="radio"/> No
Date Approved	Date Additional Information Requested	Date Withdrawn	Date Denied

## **ATTACHMENT**

Based on review of the Site Investigation Report (SIR) for the Former Heimes Garage site (Heimes), the Wisconsin Department of Natural Resources (WDNR) stated in email correspondence that the site investigation was incomplete and that further information and an additional round of groundwater sampling was required. However, the email was very brief, with few specific details. It is MEC's opinion that investigation of the petroleum contamination is complete, pending the additional round of groundwater sampling, and that the chlorinated volatile organic compound (CVOC) contamination in the 66<sup>th</sup> Street right-of-way and adjacent portions of the Heimes and Yutka Storage sites originated from an off-site source, Industrial Pumping, Inc. (IP), adjacent to the west side of Heimes.

In light of the above, MEC is hereby providing the additional information requested, seeking clarification and additional information to ensure that all of the Department's concerns can be addressed efficiently and seeking a liability exemption for the CVOC contamination on behalf of Talman Venture, LLC, the Responsible Party (RP).

This attachment is organized in general to conform to the enumerated items on form 4400-201, to provide additional information where needed.

### **4.0 Information on Property Affected by Off-Site Discharge**

The latitude and longitude for the Former Heimes Garage site (Heimes) was obtained from Wisconsin Department of Natural Resources (WDNR) Bureau of Remediation and Redevelopment Tracking System (BRRTS) on the web listing for the site. The data was converted from decimal to degrees, minutes and seconds using the Federal Communication Commission website, which uses NSD27.

### **6.0 Specific Liability Questions Related to Off-Site Contamination**

On June 9, 2020, MEC submitted the SIR for the Heimes site to the Department. The Remedial Action Options Report was submitted on June 12, 2020. The complete Closure Request Packet was submitted on June 17, 2020, and a July 6, 2020 email acknowledged receipt of the closure review fees by the Department. On June 25, 2020,



**Off-Site Liability Exemption Application  
Former Heimes Garage  
3418 – 66<sup>th</sup> Street  
Kenosha, WI**



MEC was notified by email that the Peer Review Committee recommended an additional round of groundwater sampling based on their review of the SIR and a phone call was scheduled for later that day. To MEC's recollection, no requirements beyond the additional round of groundwater sampling were specified by the Department. However, MEC anticipated that a formal written response to the Closure Request, for which the fees were paid, would be issued with the Department's findings and recommendations.

Due to the high volume of submittals to the Department as a result of the sunset of the PECFA program in June 2020, MEC anticipated that review of the Closure Request would likely take longer than usual. However, no written documentation of the review findings with any additional requirements was received. Beginning in early 2021 several attempts were made to contact the Department and determine what if any additional requirements beyond another round of groundwater sampling resulted from the Department's review of the SIR and Closure Request Packet.

MEC received an email on June 10, 2021 outlining the recommendations of the Peer Review Committee based on their review of the SIR. However, the email was very brief, with few specific details. Therefore MEC, is herein providing the additional information required, as well as seeking clarification and additional information on behalf of the Responsible Party to ensure that all of the Department's concerns can be addressed in the most efficient and economical means and with the fewest field mobilizations possible. In addition, MEC is seeking a liability exemption on behalf of the RP for the CVOC contamination on and in the immediate vicinity of the Heimes site, for which the former IP site at 3502 66<sup>th</sup> Street, adjacent to the west side of the Heimes site, is the source. The IP site is identified by BRRTS#: 02-30-000853. The June 10, 2021 email discussed above is provided for reference in Appendix A.

The items/recommendations outlined in the June 10, 2021 email are addressed point by point below.

- 1) No soil figure has been prepared to illustrate the comprehensive soil delineation and conditions.**

MEC included Soil Contamination Maps in the SIR (Figure 3) and Closure Request (Figure B.2.a). Both figures illustrated the extent of petroleum and CVOC soil contamination exceeding residual contaminant levels (RCLs) based on the recent sampling results. The maps showed that the extent of petroleum soil contamination

**Off-Site Liability Exemption Application  
Former Heimes Garage  
3418 – 66<sup>th</sup> Street  
Kenosha, WI**



exceeding RCLs had been completely defined, while definition of the CVOC soil contamination adjacent to the Heimes site remained incomplete.

Historical soil sampling activities were conducted on and immediately adjacent to the Heimes property during the K. Singh and Associates (Singh) IP site investigation and remedial soil excavation in the early 1990s, as well as through a Phase II Environmental Site Assessment (ESA) conducted on the Heimes site by PEP Environmental (PEP) in 2002. In addition, MEC conducted soil sampling in the adjacent 66<sup>th</sup> Street right-of-way (ROW) in 2017 and 2018 as part of the environmental site investigation for the Yutka Storage site (BRRTS#: 02-30-578109) located on the south side of 66<sup>th</sup> Street at 6606 – 34<sup>th</sup> Avenue. These activities and results were documented in both the SIR and the Closure Request. However, while the Yutka sampling points were included on the Soil Contamination Map, those from Singh and PEP were excluded for purposes of clarity, legibility and for the presentation of the site conditions as they existed circa 2020, at the time of the closure request.

Maps including the Heimes site and two adjacent sites, (IP and Yutka Storage) have been developed, depicting all the soil sampling locations from 1992 to 2020 and the related site contaminant conditions. These maps are provided on Figures B.1.b.1, B.1.b.2, B.2.a.1, B.2.a.2, B.2.a.3 and B.2.b in Appendix B.

The Heimes environmental site investigation was conducted under the Petroleum Environmental Cleanup Fund (PECFA) program. The goal of the Heimes environmental site investigation was to characterize and define the petroleum contamination for which the Heimes site is the source property. It is MEC's opinion that the petroleum soil contamination at the Heimes site has been sufficiently investigated and is completely defined. It is also MEC's opinion that the RP for the Heimes site is not responsible for the CVOC soil contamination on and in the immediate vicinity of the Heimes site that has originated from offsite, specifically from the adjacent IP site. Therefore, the Heimes soil investigation should be considered complete. The CVOC soil contamination in the vicinity of the Heimes site is illustrated on Figure B.2.a.3 in Appendix B.

**2) Add B borings & discuss relevance of historic soil data to more recent sampling.**

The "B borings" refers to those advanced on the Heimes site by Singh as part of the 1992 to 1994 IP site investigation and by PEP as part of the 2002 Phase II ESA.

**Off-Site Liability Exemption Application  
Former Heimes Garage  
3418 – 66<sup>th</sup> Street  
Kenosha, WI**



As part of the Heimes site investigation, MEC evaluated the historical soil data from the “B borings” as well as the results for the 1995 remedial soil excavation soil samples collected on, or adjacent to, the Heimes site using the most recent (December 2018) WDNR spreadsheet for determining RCL exceedances for both direct contact and groundwater protection. These activities and results were documented in both the SIR and the Closure Request. The PEP and IP soil boring locations and results were depicted on SIR Figures 11 and 24, respectively. The tables included in the Heimes SIR are provided for reference in Appendix C.

In 1992, four soil borings (B-11, B-13, B-14 and B-18) were drilled on the Heimes site as part of the IP site investigation. One soil sample was collected from each boring and analyzed for full VOCs, with two samples being collected from B-14. The exception was B-11, the soil sample from which was analyzed for diesel range organics (DRO) only, exhibiting a minor detection. Low level petroleum contamination was identified in the soil samples from these borings. Only benzene in the sample from B-13 exhibited a concentration above the current groundwater protection residual contaminant level (GWP RCL). However, the sample from B-13, like those from the other IP borings advanced on the Heimes site was collected from the saturated zone and therefore, the RCL is not applicable. The saturated zone at the Heimes site is present at approximately 6 feet below land surface (bls).

None of the IP soil samples were collected from the direct contact exposure zone. The low levels observed in these soil samples are consistent with those observed in samples collected in 2019 by MEC. Please refer to Figure B.2.a.1 in Appendix B. Table 7 summarizing the soil sample analytical results for borings B-11, B-13, B-14 and B-18 is provided in Appendix C.

In 2002 PEP advanced 6 soil borings (B-1 to B-6) on the Heimes site as part of a Phase II ESA. One soil sample was collected from each of the borings and analyzed for petroleum volatile organic compounds (PVOCs) and naphthalene. PVOCs and/or naphthalene were detected in all six of the PEP soil samples analyzed, with five of the samples exhibiting one or more compounds exceeding groundwater protection RCLs current as of December 2018. The PEP soil sample results are provided on Table 4 in Appendix C.

PEP soil boring B-6 was advanced directly through the underground storage tank (UST) cavity on the east side of the Heimes property. Soil sample B-6 exhibited the presence of significant petroleum contamination, with levels indicative of the presence of free

**Off-Site Liability Exemption Application  
Former Heimes Garage  
3418 – 66<sup>th</sup> Street  
Kenosha, WI**



product per WDNR guidance document RR 800, Addressing Vapor Intrusion at Remediation and Redevelopment Site in Wisconsin. However, it was collected from the saturated zone and therefore, represents groundwater contamination and the GWP RCLs are not applicable.

MEC soil boring DP-6 was advanced immediately adjacent to the downgradient (east) side of the UST cavity. The soil sample from DP-6 exhibited only minor detects of petroleum related contaminants, with no RCL exceedances. In addition, groundwater samples collected from DP-6 and co-located monitoring well MW-3 exhibited relatively low contaminant concentrations, with only benzene and methyl-tert-butyl-ether (MTBE) exceeding groundwater quality standards (GQSs). No free product was observed at DP-6 or at MW-3 during well development or two rounds of groundwater sampling. It is therefore apparent that the contaminant levels observed at B-6 were either confined to the tank cavity backfill, have degraded over the intervening decades or both.

The levels observed in the PEP borings were considerably higher than those observed in soil samples from both the Singh IP borings and the MEC borings located onsite. The reason for this anomaly is unknown however the preponderance of evidence for soil contaminant concentrations at the Heimes site lies with the historical K. Singh and recent MEC data. Although current industrial direct contact RCLs were exceeded in two of the PEP soil samples (B-2 and B-6), all of the samples were collected from below the upper four-foot direct contact zone and therefore, the direct contact RCLs are not applicable. The site is zoned G-2 Commercial. As a consequence, non-industrial direct contact RCLs apply at the site. None of the eight soil samples collected in 2019 by MEC from within the direct contact exposure zone (0 to 4 feet bls) exhibited contaminant concentrations exceeding direct contact RCLs.

Of the nine soil samples collected in 2019 by MEC from the unsaturated zone only three samples from two boring locations (DP-2 and DP-3) exhibited contaminant concentrations of exceeding RCLs protective of groundwater. Naphthalene exceeded the GWP RCL in all three samples and was the only compound to exceed a GWP RCL at the site in the MEC samples. The extent of petroleum soil contamination at the site exceeding RCLs has been defined. Definition of CVOC soil contamination exceeding RCLs adjacent to the site remained incomplete. The distribution of petroleum soil contamination exceeding groundwater protection RCLs is illustrated on Figures B.1.b.1, B.1.b.2, B.2.a.1, B.2.a.2, B.2.a.3 and B.2.b, in Appendix B.

No CVOCs have been detected in soil on the Heimes site with the exception of

**Off-Site Liability Exemption Application  
Former Heimes Garage  
3418 – 66<sup>th</sup> Street  
Kenosha, WI**



chlorobenzene, detected at low levels in saturated zone samples from IP borings B-14 and B-18. The distribution of CVOC soil contamination adjacent to the Heimes site is illustrated on Figure B.2.a.3 in Appendix B.

It is uncertain if, or the extent to which, petroleum soil contamination from the former Industrial pumping and Heimes site comingled. However, soil samples collected at the eastern extent of the Industrial Pumping remedial soil excavation appear to indicate that it was not substantial as illustrated on Figure B.2.b in Appendix B. The results for the remedial excavation samples collected on or immediately adjacent to the Heimes site are provided on Table 9 in Appendix C.

Whether due to the type of material released from the tank farm, the soil removal reportedly performed when the ASTs were removed from the Heimes site or the age and weathering of the release, there is a general absence of lighter end compounds, such as benzene and the prevalence of heavier end compounds, such as naphthalene and trimethylbenzenes, in the low levels of petroleum soil contamination remaining at the site, as documented by the samples collected by MEC. Petroleum soil contamination exceeding RCLs has been defined and does not extend offsite as illustrated on Figures B.1.b.1, B.1.b.2, B.2.a.1, B.2.a.2, B.2.a.3 and B.2.b.

**3) Use all relevant data to delineate soil contamination with isolines**

See discussion under items 1 and 2 above and Figures B.2.a.1, B.2.a.2, B.2.a.3 and B.2.b.

**4) Further groundwater sampling is needed to establish stable conditions. Two sampling events conducted 8 weeks apart are not adequate to make a decision.**

MEC will conduct the additional round of groundwater sampling once the scope of activities required to address any and all issues raised by the Peer Review Committee based on the SIR have been clarified and the parameters to be sampled for are determined. The Department has stated that the site investigation is incomplete. Therefore, MEC is attempting to determine what, if any field sampling activities are required prior to conducting the groundwater sampling to assure that any additional wells needed or other sampling required can be completed in as few field mobilizations as possible to minimize the costs and timeframe to achieve closure. In addition, it is MEC's contention that sampling the existing monitoring well network for the full list of

**Off-Site Liability Exemption Application  
Former Heimes Garage  
3418 – 66<sup>th</sup> Street  
Kenosha, WI**



VOCs has been completed per DNR protocol and that the source of the CVOCs is offsite. Therefore, Talman Ventures is not responsible for additional sampling for the full list of VOCs or for addressing the consequences of the presence of CVOCs and the samples should be analyzed for petroleum volatile organic compounds (PVOCs) and naphthalene only.

**5) Use groundwater data from area sites to define groundwater impacts.**

Historical groundwater sampling activities were conducted on, and adjacent to the Heimes property as the result of the K. Singh IP site investigation in the early 1990s, as well as the PEP Phase II ESA conducted on the Heimes site in 2002. In addition, MEC conducted groundwater sampling in the adjacent 66<sup>th</sup> Street ROW as part of the Yutka Storage site (Yutka) investigation in 2017 and 2018. These activities and results were documented in both the SIR and the Closure Request. However, while the Yutka sampling points were included on the Groundwater Contamination Map, those from Singh and PEP were excluded for purposes of clarity, legibility and for the presentation of the site conditions as they existed circa 2020, at the time of the closure request.

Maps including the Heimes site and the IP and Yutka Storage sites have been developed, depicting all the groundwater sampling locations from 1992 to 2020 and the related site contaminant conditions. These maps are provided on Figure B.1.b.2, B.3.b.1, B.3.b.2 and B.3.b.3 in Appendix B. The PEP and IP groundwater sampling results on the Heimes site are provided on Tables 5 and 8, respectively in Appendix C. The Yutka groundwater sampling results adjacent to the Heimes site are provided on Table 11 in Appendix C.

The goal of the Heimes PECFA environmental site investigation was to characterize and define the petroleum contamination for which the Heimes site is the source property. It is MEC's opinion that the petroleum groundwater contamination has been sufficiently investigated, is completely defined and that the groundwater investigation should be considered complete. However, an additional round of sampling will be conducted to better evaluate concentration trends. It is also MEC's opinion that the RP for petroleum contamination that originated on the Heimes site is not responsible for the CVOC groundwater contamination in the 66<sup>th</sup> Street ROW or adjacent portions of the Heimes and Yutka sites that originated offsite. Therefore, the Heimes groundwater investigation should be considered complete, pending the additional round of groundwater sampling to be conducted for PVOCs and naphthalene. The CVOC groundwater contamination in the vicinity of the Heimes site is illustrated on Figure

**Off-Site Liability Exemption Application  
Former Heimes Garage  
3418 – 66<sup>th</sup> Street  
Kenosha, WI**



B.3.b.3 in Appendix B.

Groundwater elevation data from the Heimes site investigation indicates that groundwater flow is to the south and southeast as illustrated on Figures B.3.c.1, B.3.c.2 and B.3.c.3 in Appendix B. Groundwater flow as established by the IP site investigation was consistently to the southeast over the period from 1992 to 1994. The southeasterly groundwater flow in the area is further corroborated by data from the Perrone site (BRRTS#: 03-30-553041) at 3604 67<sup>th</sup> Street, approximately 700 feet southwest of Heimes. See Figure B.1.c in Appendix B. Groundwater flow maps for the IP and Perrone sites are provided in Appendix D. The southward deviation in groundwater flow observed by the Heimes data, may be attributable the unusually wet conditions and related high groundwater elevations in 2020 as compared to historical data. Groundwater monitoring wells have yet to be installed as part of the Yutka site investigation. Consequently, groundwater elevation and flow data are not currently available for the Yutka site.

**6) Do not abandon the wells at this time.**

MEC will not abandon any groundwater monitoring wells without a commitment from the Department that a site has been granted closure.

**7) Vapor – further justification of screening results is needed using additional/comprehensive groundwater data.**

In April 2020, MEC completed vapor intrusion screening for the on-site buildings and the pole barn in the southwest corner of the Kenosha Steel Castings property, downgradient of the site. The screening considered both petroleum VOCs and CVOC contamination. However, the additional justification of the screening results discussed below is based solely on the Heimes petroleum contamination, as the CVOC contamination is from an off-site source, IP and not the responsibility of the Heimes RP.

All three buildings are of concrete slab-on-grade construction. The residence/office while heated, air conditioned and routinely occupied, is over 60 feet from locations where significant VOC concentrations were detected. As a consequence, the vapor intrusion screening primarily focused on the garage building on the Heimes site and the pattern storage pole barn on the adjacent Kenosha Steel Castings property. Both of these buildings are poorly sealed with overhead doors for vehicle access that make the potential for the migration and buildup of vapors inside the buildings highly unlikely.

**Off-Site Liability Exemption Application  
Former Heimes Garage  
3418 – 66<sup>th</sup> Street  
Kenosha, WI**



The garage building has an overhead gas furnace for the cold weather months however, the building is only occupied for vehicle repair and maintenance on an intermittent basis and therefore, the duration of, and potential for, exposure is very limited. The pole barn is used for casting pattern storage, is unheated and occupied only briefly when casting patterns are stowed or retrieved consequently, the duration of exposure is extremely limited.

Existing petroleum soil and groundwater data were reviewed to assess the potential for VOC/PVOC vapor intrusion of the buildings. The petroleum contamination vapor intrusion screening was conducted in accordance with the January 2018 WDNR guidance document RR-800 Addressing Vapor Intrusion at Remediation and Redevelopment Sites in Wisconsin. The purpose of the screening was to determine if a vapor intrusion investigation of these buildings, to include sampling and analysis, was necessary, based on the petroleum contamination that originated onsite. The situations where a vapor investigation is recommended based on the presence of petroleum contamination according to the guidance document were evaluated, as discussed below.

**Non-aqueous phase liquid (NAPL) indicators:** NAPL also referred to as free product, has not been observed in any of the monitoring wells at the site. There are a number of NAPL indicators identified by the guidance. The NAPL indicators and Heimes sampling locations exhibiting those indicators are listed on the table below.

<b>NAPL Indicators</b>	<b>Sampling Locations</b>
Benzene > 10 mg/kg in soil	PEP B-2 (Unsat), B-6 (Sat)
Benzene > 5 mg/l in groundwater	None
Naphthalene >5 mg/kg in soil	PEP B-2 (Unsat), B-3 (Unsat), B-6 (Sat)
BTEX > 10 mg/kg in soil	PEP B-2 (Unsat), B-6 (Sat)
BTEX > 20 mg/l in groundwater	None
TPH > 250 mg/kg in soil	PEP B-1 (Unsat), B-2 (Unsat), B-3 (Unsat), B-6 (Sat)
TPH > 30 mg/l in groundwater	None
PID > 500 ppm in soil	DP-2, DP-3, PEP Borings Unknown

**Notes:**

**BTEX** = Benzene, Toluene, Ethylbenzene & Xylenes

**TPH** = Total Petroleum Hydrocarbons, equivalent to gasoline range organics (GRO) and/or diesel range organics (DRO).

**PID** = Photoionization Detector



**Off-Site Liability Exemption Application  
Former Heimes Garage  
3418 – 66<sup>th</sup> Street  
Kenosha, WI**



PEP boring B-2 exhibited four soil NAPL indicators in 2002 and was located approximately 15 feet from MEC boring DP-2 and 20 feet from MEC boring DP-3 and monitoring well MW-1. While both borings DP-2 and DP-3 exhibited PID readings greater than 500 ppm, the soil and groundwater samples from those locations and MW-1 exhibited no analytical results even remotely approaching any of the NAPL indicators. Furthermore, no free product was observed during the development of MW-1 or two rounds of sampling the well. As a consequence, it is apparent that no free product is present in the area around B-2, DP-2, DP-3 and MW-1. B-2 is also greater than 30 feet from any building, beyond the threshold distance listed in the guidance. Furthermore, PEP boring B-5 is located between B-2 and the garage building and exhibited the absence of any NAPL indicators.

PEP boring B-3 exhibited two soil NAPL indicators in 2002 and was located approximately 10 feet from MEC boring DP-1. Boring DP-1 exhibited no NAPL indicators whatsoever and it is apparent that no free product is present in the area surrounding B-3 or DP-1. B-3 is also greater than 30 feet from any building and therefore, beyond the threshold distance listed in the guidance.

PEP boring B-6, advanced through the UST tank cavity, exhibited four soil NAPL indicators in 2002 and was located approximately 10 feet from boring MEC DP-6 and well MW-3. Boring DP-6 and well MW-3 exhibited no NAPL indicators whatsoever and it is apparent that no free product is present in the area surround B-6 or DP-6/MW-3. Furthermore, no free product was observed during the development of MW-3 or two rounds of sampling the well. As a consequence, it is apparent that no free product is present in the area around B-6, DP-6, and MW-3. B-6 is approximately 20 feet from the concrete slab-on-grade garage and therefore, within the threshold distance listed in the guidance. However, it is beyond the 30 foot threshold distance from the other buildings.

As a consequence of the above, the existence of NAPL at the site can be eliminated as an avenue for vapor intrusion.

**Building has less than 5 feet of separation from groundwater with benzene exceeding 1,000 ug/l:** At approximately 1.4 to 5.0 feet bls, the groundwater table is within the five-foot distance listed in the guidance as presenting a risk of intrusion. The buildings screened are all concrete slab-on-grade. However, the highest benzene concentration at the site from recent data is 169 ug/l at DP-6, well below the 1,000 ug/l screening threshold for groundwater beneath a building, as stipulated in the guidance

**Off-Site Liability Exemption Application  
Former Heimes Garage  
3418 – 66<sup>th</sup> Street  
Kenosha, WI**



document. Sample WB-6 collected from PEP boring B-6, located within the UST cavity in 2002 exhibited a benzene concentration of 184 ug/l. The groundwater well MW-3, located adjacent to both DP-6 and B-6 exhibited benzene concentrations of <0.25 ug/l and 4.7 ug/l. As a consequence, this potential pathway for vapor intrusion can be dismissed per the guidance.

**Groundwater exceeding PALs in contact with foundation or entering the building:**

Based on the distribution of petroleum related groundwater contamination at the site, concentrations exceeding PALs may be present beneath the garage and pole barn buildings. However, at 1.4 to 5.0 feet bls, groundwater is below the slab-on-grade foundations and is not entering the buildings. Therefore, this avenue for vapor intrusion can be eliminated as a concern.

**PVOC impacted soil with potential for off-gassing:** No PVOCs were identified in recent soil data at concentrations exceeding RCLs. One relatively low-level PAH constituent (naphthalene) was present at concentrations exceeding the GWP RCL in soil at borings DP-2 and DP-3. These represent the only RCL exceedances at the site and do not pose a significant risk for lateral vapor migration or intrusion.

Significant PVOC concentrations were exhibited by the soil sample collected in 2002 from the PEP boring B-6. However, this sample was collected from the saturated zone within the UST cavity and therefore, represents dissolved phase groundwater contamination and not soil contamination subject to significant off-gassing. Furthermore, only minimal soil contamination was detected at the adjacent MEC boring DP-6. Therefore, this pathway for vapor intrusion can be eliminated as a concern.

**Utilities with PVOC vapors:** No PVOCs were identified in recent soil data at concentrations exceeding RCLs. Significant PVOC concentrations were exhibited by the soil sample collected in 2002 from the PEP boring B-6. However, this sample was collected from the saturated zone within the UST cavity and therefore, represents dissolved phase groundwater contamination and not soil contamination subject to significant off-gassing into utility trenches. Furthermore, only minimal soil contamination was detected at the adjacent MEC boring DP-6.

There is no evidence of vapors in utility trenches at the site. The sanitary sewer, municipal water lateral and natural gas utilities are shallow with little to no impermeable pavement above to prevent off-gassing to the atmosphere. With the relatively low level PVOC contamination and the long distance from contaminated areas to the concrete

**Off-Site Liability Exemption Application  
Former Heimes Garage  
3418 – 66<sup>th</sup> Street  
Kenosha, WI**



slab-on-grade office/residence building it is very unlikely that vapors would migrate to that building. The water and gas lines run to the garage from 66<sup>th</sup> Street and then to the office/residence, which is too distant from the contaminated areas to be at significant risk. The concrete slab-on-grade construction and occupancy of the garage makes the potential for vapor accumulation remote. The pole barn is not served by underground utilities. This avenue can be eliminated as a concern.

**PVOC odors:** No odors were evident during site visits and are not present within the buildings in question, according to the owner and the occupant in 2020.

Based on the petroleum vapor intrusion screening discussed above, performance of a petroleum vapor intrusion investigation has been determined to be unwarranted per WDNR guidance. The Heimes RP is not responsible for the CVOC contamination that originated from an off-site source (IP) or for investigating potential CVOC vapor intrusion.

**8) SI not considered complete.**

MEC will conduct the additional round of groundwater sampling to further evaluate groundwater concentration trends once the scope of activities required to address all the issues raised by the Peer Review Committee based on the SIR have been clarified and the parameters to be sampled for are determined.

It is MEC's opinion that petroleum soil and groundwater contamination at the Heimes site have been sufficiently characterized and the extents have been fully defined. In addition, petroleum vapor intrusion has been screened out as a concern. Therefore, MEC believes the petroleum site investigation is complete. However, the Department has stated that the site investigation is incomplete.

In light of the above, MEC is attempting to determine what, if any, field sampling activities are required prior to conducting the groundwater sampling to assure that any additional wells needed or other sampling required can be completed in as few field mobilizations as possible to minimize the costs and timeframe for achieving closure. In addition, it is MEC's contention that the first-round sampling of the existing monitoring wells for the full list of VOCs has been completed per DNR protocol and that the source of the CVOCs is from offsite, IP. Therefore, the RP (Talman Ventures) is not responsible for additional investigation of the CVOC contamination. Nor is Talman responsible for additional groundwater analysis for the full list of VOCs or for addressing

the consequences of results identifying the presence the CVOCs.

## **7.0 Property Information to Determine Off-Site Exemption**

The property at 3502 66<sup>th</sup> Street, immediately adjacent to the west side of the Former Heimes Garage (Heimes) site, previously operated as Industrial Pumping, Inc. (IP) a bulk petroleum recycling facility with numerous aboveground storage tanks (ASTs). It is the opinion of Midwest Environmental Consulting (MEC) that the former IP site is the source of the chlorinated volatile organic compound (CVOC) contamination on, and in the vicinity of, the Heimes site. As a consequence, Talman Ventures, LLC, the Responsible Party (RP) for the Heimes Garage site should only be responsible for the petroleum contamination that originated onsite and should not bear further responsibility for addressing the CVOC contamination that originated from the offsite source, IP.

MEC's opinion is based the IP site investigation and remediation data, which identified the presence of CVOCs on the IP site. In addition, MEC's opinion is based on the occurrence of improper storage issues and numerous historic waste/oil spills at the IP site, some of which were documented to contain CVOCs. The detailed evidence for these conclusions is discussed in the sections below.

### **7.1 Location Maps**

The site locations are illustrated on Figures B.1.a, B.1.b.1, B.1.b.2 and B.1.c in Appendix B.

### **7.2a Property with Sampling Locations**

Maps depicting the sampling locations on the IP, Yutka and Heimes sites are provided in Appendix B.

### **7.2b Data Interpretation Signed by a Qualified Environmental Professional**

The recent and historical data regarding CVOC contamination at, and in the vicinity of, the IP, Yutka and Heimes sites is discussed in chronological order and by site in the

**Off-Site Liability Exemption Application  
Former Heimes Garage  
3418 – 66<sup>th</sup> Street  
Kenosha, WI**



sections that follow.

**Spill Incidents – Former Industrial Pumping Facility 3502 66<sup>th</sup> Street:** MEC reviewed the WDNR file regarding spill incidents related to the IP facility that occurred in the 66<sup>th</sup> Street ROW. The BRRTS numbers associated with the spills information are 04-30-042541 and 02-30-000853.

Kenosha Fire Department inspection records included in a May 10, 1994 K. Singh letter (Appendix L, discussed later) show that the IP site was occupied by Gabron-Girsh Oil, Inc. between 1964 and 1979 and that violations occurred in the 1970s. The site had six ASTs containing gasoline and number 1 and number 2 fuel oil. Please refer to Appendix E.

**February 1988 Oil Spill:** On February 8, 1988, the Kenosha Fire Department hazardous materials team responded to an oil spill in the 3500 block of 66<sup>th</sup> Street. Paul Hess of the Kenosha County Department of Emergency Government (DEG) reported the release to the WDNR. The location was listed as the alley (66<sup>th</sup> Street) adjacent to Industrial Pump, Inc. The Toxic and Hazardous Spill Report form identified the Industrial Pumping, Inc. facility at 3502 66<sup>th</sup> Street as the source property with the source of the spill listed as leaking storage tanks. The spilled material was described as approximately 100 gallons of an unknown liquid. The Spill Report form noted the possibility of prosecution as an unlicensed storage facility and waste hauler.

A sample of the spilled material was collected by the City of Kenosha Fire Department Hazmat Team and submitted by the WDNR for metals analysis. The Water Chemistry – Law Enforcement form indicated the presence of lead at 590 mg/kg and the absence of the other metals tested. The form identified the spilled material as cutting oil and a field test indicated polychlorinated biphenyls (PCBs) were less than 50 ppm. The chain of custody form described the spilled material as oil from a leaking tanker. The BRRTS site (04-30-042541) listed the cause as a hole poked in a tank car. The material was not tested for CVOCs and therefore, it is not known if they were present or not.

In a March 7, 1988, letter the WDNR requested information on the IP facility including, storage tanks, stored materials, destination of the materials and security measures. Industrial Pumping responded to the request on March 14, 1988, indicating the facility primarily stored waste oil, with some coolant and fuel oil, all destined for recycling. No information on security measures was provided.

**Off-Site Liability Exemption Application  
Former Heimes Garage  
3418 – 66<sup>th</sup> Street  
Kenosha, WI**



It should be noted that the Heimes Garage bulk storage site stored virgin products for sale in six 15,000-gallon ASTs and one 20,000-gallon AST, including gasoline, kerosene, fuel oil and an unidentified solvent, possibly the non-CVOC containing Stoddard solvent. Based on aerial photographs the ASTs were still present in 1970 and were removed by 1975. The Heimes AST volumes, contents, locations and select aerial photographs are included in Appendix F. In addition, the Heimes Garage site had two 500-gallon USTs, one gasoline and one diesel for vehicle fueling, see Figures B.1.b.1 and B.1.b.2 in Appendix B.

Collocated soil boring and monitoring well B-14/MW-7 was installed as part of the IP site investigation at the former location of the Heimes solvent AST. Chlorobenzene at 0.75 mg/kg, above the current GWP RCL was the only CVOC detected in soil. However, the soil sample was collected from the saturated zone and therefore, the GWP RCL is not applicable.

According to the United States Geological Survey (USGS), chlorobenzene is both a solvent produced for industry and the breakdown product of both 1,2-dichlorobenzene (DCB) and 1,4-dichlorobenzene. Please refer to Description, Properties and Degradation of Selected VOCs Detected in Ground Water in Appendix G. The sources of Chlorobenzenes are discussed on Page 9 of the USGS report. The degradation of chlorobenzenes is discussed beginning on page 24, with Table 16 on page 27 showing degradation of 1,2-DCB and 1,4-DCB to chlorobenzene under aerobic and anaerobic conditions. Chlorobenzene has been detected in soil samples collected from the saturated zone on both the Heimes site and the upgradient IP site. 1,2-DCB, 1,3-DCB and 1,4-DCB were all present in the 1990 oil spill sample at concentrations of 16, 12 and 7 mg/kg, respectively, documenting the IP site as a source for a release of these CVOCs.

An April 6, 1988 follow up letter from the WDNR made recommendations regarding security of the oil storage and transfer system at the IP site and noted the presence of an area of leaked oil where hoses are coupled/uncoupled that required soil removal and disposal, as well as the use of a portable catch basin to contain future dripping from the hoses. A memo noted that the U.S. EPA Emergency Response Team visited the facility in November 1988. WDNR file documents pertaining to the February 1988 spill are provided as Appendix H.

According to the April 7, 1995 K. Singh letter (Appendix L, discussed later), an oil sample and a sludge sample were collected by Ken Smith of IP in September 1989 to

**Off-Site Liability Exemption Application  
Former Heimes Garage  
3418 – 66<sup>th</sup> Street  
Kenosha, WI**



be analyzed for waste characterization purposes. The oil sample was not analyzed for CVOCs however, the sludge sample was, revealing the presence of methylene chloride, trichloroethene (TCE), tetrachloroethene (PCE), 1,1,1-Trichloroethane (1,1,1-TCA), 1,1-dichloroethene (1,1-DCE) and the gasoline additive 1,1-dichloroethane (1,1-DCA). The total CVOC concentration was 22.586 mg/kg with a total chlorine content of 6,000 ppm. An additional oil sample was collected on October 24, 1989, and analyzed for VOCs, revealing the presence of TCE, 1,1,1-TCA and carbon tetrachloride with a total CVOC concentration of 315 mg/kg. The individual CVOC concentrations are provided on Figure B.4.c in Appendix B. Please refer to the documentation provided as Appendix I.

**August 1990 Oil Spill:** On August 7, 1990, the Kenosha County DEG responded to another oil spill in the 3500 block of 66<sup>th</sup> Street, also emanating from the IP facility. The spill volume was estimated at 100 gallons and was cleaned up by IP. Sampling and analysis of the spilled material revealed the presence of PCBs and VOCs, including CVOCs. The eight CVOCs present included various dichlorobenzenes, methylene chloride, chloroform and dichloroethenes. The material was deemed by the WDNR not to constitute a hazardous waste. An August 20, 1990 file note referenced a conference call with Ken Smith of IP discussing site security, soil cleanup, waste oil activities, a Bureau of Petroleum Inspection and a semi-trailer adjacent to the property. The individual CVOC concentrations are provided on Figure B.4.c in Appendix B. WDNR file documents pertaining to the August 1990 spill are provided as Appendix J.

**September 1991 Oil Spill:** In September 1991 an incident occurred involving material leaking from oil drums located inside a truck at the IP site. The Kenosha County DEG contacted the WDNR with concerns that the material may be hazardous waste, that it should be identified as soon as possible and that it may not be handled properly. No information was available regarding cleanup and disposal of the spilled materials or if analysis for CVOCs was conducted.

A WDNR hazardous waste field inspection was conducted in August 1993. The form, signed in September 1993 indicated that a notice of noncompliance or a notice of violation would be sent. MEC was not able to locate a copy of such a letter.

A WDNR hazardous waste field inspection of the IP facility was conducted in March 1994. Approximately 75 drums of waste oil and PCBs were observed on site. Waste profiles were submitted to Chemical Waste Management (CWM) based on samples collected in September 1993, prior to clean out and removal of the IP oil recycling and processing facility. The estimated volume was 50 drums and 12.5 tons of oily liquids, as

**Off-Site Liability Exemption Application  
Former Heimes Garage  
3418 – 66<sup>th</sup> Street  
Kenosha, WI**



well as 50 drums of oily solids. The oily solids were indicated to have a PCB concentration of 533 ppm. The copies were faxed by CWM to the DNR Waste Management Bureau, noting that as of April 1994, the materials had not been received. It is not known if the waste profile samples were analyzed for VOCs however, waste oils containing impurities such as PCBs are likely to also contain CVOCs. WDNR file documents pertaining to the September 1991 spill and follow up activities through 1994 are provided as Appendix K.

An April 1994 WDNR letter regarding the K. Singh Remedial Investigation and Remedial Action Plan stated that additional site investigation activities were required and additional information regarding the history of the site, including the storage and handling of parts cleaning solvents was needed. The letter also stated that, based on the products and wastes handled at the facility, additional parameters, including full VOCs needed to be analyzed and the presence of CVOCs needed to be determined.

In their May 1994 response, K. Singh stated that the Gabron-Girsh bulk plant operated until 1979. In 1980/1981 IP purchased the site and the use of the tanks changed from virgin fuel oil and gasoline to waste oil. Ken Smith of IP stated that no solvents were stored onsite but, that solvents may have been present in the waste oil that came from a number of local facilities, which included American Motors. The letter also included a description of the delivery of waste oil to the site in tankers and the storage, reclamation and disposal of the waste oil. Coolant from a die casting facility was also stored at the site. The letter included plans for additional investigation activities to include sampling of soil and groundwater for full VOCs. The April 1994 WDNR letter and May 1994 K. Singh response are provided as Appendix L.

It should be noted that 66<sup>th</sup> Street is paved with gravel. The gravel pavement provides a porous surface into which petroleum and other liquids could easily infiltrate, and then potentially migrate through permeable fill in the near subsurface and possibly through the native clay layer to the underlying silt and fine sand layer at depth.

Municipal water and sanitary sewer lines running north-south are present beneath 66<sup>th</sup> Street in the vicinity of the historic spills. The sanitary sewer and municipal water lines traverse the Heimes Garage site, the Industrial Pumping site, 66<sup>th</sup> Street and the Yutka Storage site on the south side of 66<sup>th</sup> Street. These subsurface utilities present a potential preferred conduit for contaminant migration. See Figures B.1.b.1 and B.1.b.2 in Appendix B.



**Off-Site Liability Exemption Application  
Former Heimes Garage  
3418 – 66<sup>th</sup> Street  
Kenosha, WI**



In summary, several waste oil spills were documented to have occurred on the IP site and/or in the adjacent 66<sup>th</sup> Street ROW. Some of the waste oil spilled and stored at the facility is documented to have contained significant concentrations of CVOCs and the waste oil spilled but not tested for VOCs likely also contained CVOCs, which is common for waste oil, especially from industrial sources. The IP site surface was unpaved, the 66<sup>th</sup> Street ROW was paved with gravel and therefore, the surfaces on to which the spills and dripping occurred were pervious to infiltration by the waste oil. In addition, sanitary sewer and municipal water utility are present beneath 66<sup>th</sup> street, constituting potential preferred contaminant migration pathways as illustrated on the Figures B.1.b.1 and B.1.b.2 in Appendix B. Consequently, the waste oil releases from IP constitute a known source of CVOCs available to contaminate soil and groundwater in and adjacent to the 66<sup>th</sup> Street ROW.

**Site Investigation and Remediation – Former Industrial Pumping 3502 66<sup>th</sup> Street:**

In May 1992, the WDNR issued a responsible party letter to Mr. Kenneth Smith, the owner of IP, requiring an environmental site investigation and cleanup. K. Singh conducted investigation activities from June 1992 through July 1997. Twenty-three soil borings (B-1 to B-23) were advanced on and adjacent to the IP site, seven of which were completed as groundwater monitoring wells (MW-1 to MW-7) and five of which were completed as post-remedial soil excavation replacement wells (MW-1R, MW-2R, MW-4R, MW-5R and MW-6R).

Soil samples were collected from borings B-1 to B-18 and analyzed for some combination of the following; Gasoline range organics (GRO), DRO, VOCs, PVOCs, total recoverable petroleum hydrocarbons (TRPH) and the eight Resource Conservation and Recovery Act (RCRA) metals. Groundwater samples collected from the wells were analyzed for some combination of the following; GRO, DRO, VOCs/PVOCs, polynuclear aromatic hydrocarbons (PAHs), PCBs and the eight RCRA metals during several rounds of sampling.

Soil and groundwater contamination was identified both on the IP site and offsite to the east on the Heimes Garage property. Based on the contaminant distribution, it appears likely that contamination was also present beneath 66<sup>th</sup> Street, however this was never investigated by K. Singh. The former IP AST system configuration, soil boring and monitoring well locations, along with the distribution of soil and groundwater contamination are illustrated on the Figures in Appendix B.

### **CVOCs in Soil - Industrial Pumping Property**

Soil borings B-1 to B-8 were all advanced in June 1992 on the IP site. The soil samples collected were not analyzed for the full list of VOCs therefore, the presence or absence of CVOCs at these locations is undocumented.

Soil borings B-9 to B-11 were all advanced off the IP site in October 1992. Borings B-9 and B-10 were advanced on the south side of 66<sup>th</sup> Street, adjacent to the future Yutka Storage site. Boring B-11 was advanced on the Heimes site, just across the property line from IP. The soil samples collected were not analyzed for the full list of VOCs therefore, the presence or absence of CVOCs at these locations is unknown.

Soil borings B-12 to B-18 were advanced in July 1994 on the IP site (B-16 & B-17), on the Heimes site (B-13, B-14 and B-18) and on the southside of 66<sup>th</sup> Street, adjacent to the future Yutka site (B-12). All the soil samples collected were analyzed for full VOCs. Soil samples from borings B-14, B16, B-17 and B-18 exhibited the presence of CVOCs. The soil sample results from the IP borings advanced on and adjacent to the Heimes site are summarized on Tables 6 and 7 in Appendix C. Excerpts of laboratory reports from the IP site investigation and remediation activities exhibiting the presence of CVOCs in soil and groundwater samples are provided in Appendix M.

CVOCs identified on the IP site were TCE at B-16 and chlorobenzene at B-17, both located in the northwestern (upgradient) portion of the site. The TCE concentration was two orders of magnitude above the current GWP RCL. Chlorobenzene was detected on the Heimes site at both B-14 and B-18, both above the GWP RCL. However, all of these soil samples were collected from the saturated zone and therefore, represent groundwater contamination and therefore, GWP RCLs do not apply. Only the shallower of the two soil samples collected from B-14 exhibited chlorobenzene. According to the USGS, chlorobenzene is both a solvent produced for industry and the breakdown product of 1,2-DCB and 1,4-DCB through aerobic and anaerobic decomposition, as well as abiotic dechlorination. Please refer to Appendix G.

In March 1995, K. Singh directed the excavation and disposal of 5,338 tons of contaminated soil from the IP site and from the northwest portion of the Heimes site onto which the excavation was extended based on elevated PID readings and strong gasoline odors. In addition, 24,000 gallons of contaminated groundwater were pumped out of the excavation and transported offsite for treatment/disposal. The area of excavation is illustrated on Figures B.1.b.1, B.1.b.2, B.2.a.3 and B.2.b in Appendix B.

**Off-Site Liability Exemption Application  
Former Heimes Garage  
3418 – 66<sup>th</sup> Street  
Kenosha, WI**



Forty-two soil samples were collected from the final limits (base and walls) of the excavation, all of which were analyzed for full VOCs. Soil wall sample A-7W, collected from the unsaturated zone in the southwest corner of the site, exhibited the presence of both cis-1,2-DCE and trans-1,2-DCE, with cis-1,2-DCE exceeding the GWP RCL. Base sample E-3B collected from the saturated zone near the property line with Heimes Garage exhibited the presence of 1,2-DCA, a CVOC, which is however, a common gasoline additive and is therefore, related to petroleum, not solvent contamination. The analytical results for the soil samples collected from the excavation on and immediately adjacent to the Heimes site are summarized on Table 9 in Appendix C.

One of the soil stockpile samples collected during the remedial soil excavation (SP#2) exhibited a significant PCE concentration of 1.430 mg/kg, three orders of magnitude higher than the current GWP RCL.

Soil borings B-19 to B-23 were all advanced in June 1995 on the Industrial Pumping site, except B-21, which was advanced on the future Yutka property, to the south of 66<sup>th</sup> Street. No soil samples were collected as the borings were advanced to install monitoring wells MW-1R, MW-2R, MW-4R, MW-5R and MW-6R to replace the monitoring well network removed as part of the remedial soil excavation.

### **CVOCs in Groundwater – Industrial Pumping**

Six groundwater monitoring wells (MW-1 to MW-6) were installed on the IP site as part of the K. Singh site investigation. Three rounds of groundwater monitoring were conducted for monitoring wells MW-1 to MW-6 from June 1992 through June 1994. The wells were sampled for full VOCs all three rounds. The CVOC 1,1-DCE was present in MW-6, located in the northwest (upgradient) portion of the site during the July 1992 sampling round, which exceeded the preventive action limit (PAL), indicating an upgradient source. Excerpts of laboratory reports from the IP site investigation and remediation activities exhibiting the presence of CVOCs in soil and groundwater samples are provided in Appendix M.

No monitoring well was installed in the southeast corner of the IP property or the 66<sup>th</sup> Street ROW where the historic oil spills occurred, some documented to contain CVOCs. The nearest well, MW-4 was located approximately 40 feet north (upgradient) from the southeastern corner property lines. Therefore, the presence of CVOC contamination in the area of the historic oil spills was not adequately investigated. Soil boring HP-1,

**Off-Site Liability Exemption Application  
Former Heimes Garage  
3418 – 66<sup>th</sup> Street  
Kenosha, WI**



advanced adjacent to the southeast corner of the IP site as part of the Yutka investigation exhibited both soil and groundwater CVOC contamination, with PCE exceeding the GWP RCL. The PCE in soil at this location represents a source for the CVOC groundwater contamination in, and adjacent to, the 66<sup>th</sup> Street ROW, which includes PCE and its breakdown products.

Monitoring well MW-4, located in the southeast portion of the site, exhibited petroleum related groundwater quality standard (GQS) exceedances with contaminant concentrations increasing over time. As a consequence, monitoring well MW-7 was installed by K. Singh on the Heimes site, down-gradient (east) from MW-4. Monitoring well MW-7 was sampled for full VOCs in July 1992 and July 1994. Similar to MW-4, MW-7 also exhibited benzene exceeding the enforcement standard (ES), however, no CVOCs were detected. It should be noted that MW-7 was installed at the former location of the solvent AST on the Heimes site, providing strong evidence that the Heimes solvent AST was not a source for CVOC contamination. The analytical results for the seven groundwater samples collected from MW-7 are summarized on Table 8 in Appendix C.

Replacement wells MW-1R, MW-2R, MW-4R, MW-5R and MW-6R, installed outside the main zone of contamination after the remedial soil excavation were sampled for full VOCs in July 1995. No CVOCs were detected. However, MW-4R was installed on the future Yutka site, in a hydraulically side-gradient direction. As a consequence, MW-7 was the only down-gradient well for the IP site. However, MW-7 was not located directly down-gradient from the historic spills area, but rather side/up-gradient.

As previously discussed, multiple releases of petroleum from the IP site occurred in, and immediately adjacent to, 66<sup>th</sup> Street, some of which were documented to contain CVOCs. However, investigation of soil and groundwater contamination within the right-of-way, including underground utilities which may have provided preferred contaminant migration pathways was never conducted during the IP site investigation. As discussed below, site investigation activities for the adjacent Yutka Storage site have identified petroleum and non-petroleum soil and groundwater contamination within the 66<sup>th</sup> Street ROW, with CVOCs exceeding both soil RCLs and GQs. The CVOC contamination has impacted the 66<sup>th</sup> Street ROW and adjacent portions of the Heimes and Yutka sites.

**CVOC Soil Investigation – Yutka Storage:** As of the date of this Liability Exemption Request, MEC is conducting an environmental site investigation at the Yutka Storage site, across 66<sup>th</sup> Street to the south of Heimes. The initial investigation activities

**Off-Site Liability Exemption Application  
Former Heimes Garage  
3418 – 66<sup>th</sup> Street  
Kenosha, WI**



included advancing four direct-push soil borings (HP-1 to HP-4), in December 2017, within the 66<sup>th</sup> Street ROW adjacent to the Yutka, Heimes and IP sites to facilitate the collection and analysis of soil samples and groundwater grab samples. The soil boring locations within the 66<sup>th</sup> Street ROW, adjacent to the Heimes site are illustrated on Figure B.1.b.1, B.1.b.2, B.2.a.1, B.2.,a.2 and B.2.a.3 in Appendix B.

One soil sample was collected from each of the soil borings within the 66<sup>th</sup> Street ROW and analyzed for VOCs. One CVOC, PCE, was detected in the soil sample from HP-1. The PCE concentration exceeded the groundwater protection RCL. Soil boring HP-1 was advanced immediately adjacent to the southern property line of the former IP site where historical spills occurred, and which is deemed to be the source of the soil contamination. The Yutka site 66<sup>th</sup> Street ROW soil sample CVOC results are summarized on Figure B.2.a.3 in Appendix B and Table 10 in Appendix C.

The three remaining soil borings in the 66<sup>th</sup> Street ROW were advanced further to the east of HP-1, to the south of the Heimes and Kenosha Steel Castings property lines. No VOCs were detected in the three remaining soil samples collected within the 66<sup>th</sup> Street ROW, further indicating the former IP property as the source of the CVOC contamination.

### **CVOC Groundwater Investigation – Yutka Storage**

Groundwater grab samples were collected from all four of the borings (HP-1 to HP-4) advanced within the 66<sup>th</sup> Street ROW and analyzed for VOCs. CVOCs were detected in both HP-1W and HP-3W, with vinyl chloride exceeding the ES in sample HP-3W. The CVOCs detected are all breakdown products of PCE, which was present in the soil sample from boring HP-1 exceeding the GWP RCL at the IP source.

Due to a laboratory error, the groundwater samples discussed above were left unrefrigerated for several days, requiring the analytical results to be flagged. As a consequence, four additional soil borings (HP-1R to HP-4R) were advanced in the same locations as HP-1 to HP-4 in January 2018, to collect additional groundwater grab samples for VOC analysis. CVOCs were detected in all four of the groundwater samples, with vinyl chloride exceeding the ES in samples HP-3WR and HP-4WR. Once again, the CVOCs present were all breakdown products of PCE, which exceeded the GWP RCL in the soil sample from boring HP-1 located adjacent to the Industrial Pumping site. The Yutka groundwater sampling locations within the 66<sup>th</sup> Street right-of-way are illustrated on Figures B.3.b.1 and B3.b.2 in Appendix B. The Yutka site 66<sup>th</sup>

**Off-Site Liability Exemption Application  
Former Heimes Garage  
3418 – 66<sup>th</sup> Street  
Kenosha, WI**



Street ROW groundwater sample results are summarized on Table 11 in Appendix C.

The Yutka site investigation results demonstrate that CVOC contamination from the IP site has impacted the 66<sup>th</sup> Street ROW, adjacent portions of the Heimes and Yutka sites.

The Yutka Storage site investigation observations confirm the prevalence of near-surface historical filling in the general area around the Heimes, Yutka and IP sites, predominated by permeable foundry sand fill that, in conjunction with the unpaved surfaces in the area of the historic oil spills, present conditions favorable for the infiltration and migration of oil and CVOCs in the subsurface.

### **CVOC Soil Investigation – Heimes**

In 1992, four soil borings (B-11, B-13, B-14 and B-18) were advanced on the Heimes site as part of the IP site investigation. One soil sample was collected from each boring and analyzed for full VOCs, with two samples being collected from B-14. The exception was B-11, the soil sample from which was analyzed for DRO only. Low level chlorobenzene contamination was identified in saturated soil in one sample each from borings B-14 and B-18. Please refer to the IP CVOC section for the detailed discussion. The low levels of chlorobenzene at borings B-14 and B-18 are not indicative of a CVOC source on the Heimes property. Rather, these levels are in keeping with residual groundwater contamination from a more distant source, further upgradient.

In March 1995, K. Singh conducted a remedial soil excavation up to the western Heimes property line and across the property line onto northwest corner of the Heimes property. One excavation wall soil sample (F-2W) was collected on the Heimes site and analyzed for full VOCs. In addition, 14 excavation wall and floor soil samples were collected immediately adjacent to the western Heimes property line, along which the Heimes ASTs and in particular the solvent AST were located. The samples were analyzed for full VOCs. The only CVOC detected in any of these samples was the gasoline additive 1,2-DCA, in base soil sample E-3B, collected from the saturated zone. These results do not indicate the presence of a source of CVOCs from the ASTs, drum storage building or pump house on the Heimes site. The excavation soil sample locations and CVOC results are illustrated on Figure B.2.a.3 in Appendix B. Please refer to the IP CVOC section for the detailed discussion of the K. Singh investigation and remediation activities and results on, and immediately adjacent to, the Heimes site.

**Off-Site Liability Exemption Application  
Former Heimes Garage  
3418 – 66<sup>th</sup> Street  
Kenosha, WI**



In 2002, six soil borings (B-1 to B-6) were advanced on the Heimes site as part of the PEP Phase II ESA. The soil samples collected were not analyzed for the full list of VOCs therefore, the presence or absence of CVOCs at these locations is undocumented.

In September 2019, MEC advanced 8 direct-push soil borings (DP-1 through DP-8) on the Heimes property and the adjacent Kenosha Steel Castings property to the east. The soil samples collected were not analyzed for the full list of VOCs as part of the PECFA investigation therefore, the presence or absence of CVOCs at these locations is undocumented.

In January 2020, five hollow-stem auger (HSA) soil borings (MW-1 to MW-5) were advanced on the Heimes and Kenosha Steel Castings properties for the purpose of installing groundwater monitoring wells. No elevated PID readings were observed at any of the borings. Due to the proximity of these borings to previously advanced direct push borings, no soil samples were collected for laboratory analysis as definition of petroleum soil contamination was considered to be complete.

In March 2020, three HSA borings (MW-6 to MW-8) were advanced further down-gradient (southeast) from the site on the Kenosha Steel Castings property and Yutka Storage site to install additional groundwater monitoring wells to complete definition of the extent of petroleum groundwater contamination, specifically MTBE contamination. No elevated PID readings were observed and no soil samples were collected for laboratory analysis as the extent of petroleum soil contamination was considered to be completely defined.

A total of nine soil samples were submitted to a state-certified laboratory for analysis. Because the investigation of the Heimes Garage site was conducted as part of the PECFA program, the soil samples were not analyzed for full VOCs as the IP site was deemed to be the source of CVOCs in the area and these costs were ineligible for reimbursement. Therefore, the presence or absence of CVOCs at these locations is undocumented by the MEC soil samples.

In summary, full VOCs were analyzed in five K. Singh soil samples collected from three onsite locations (B-13, B-14, B-18 and F-2W). No CVOCs have been detected in soil onsite with the exception of chlorobenzene at low levels in saturated zone samples from former IP borings B-14 and B-18. See Table 7 in Appendix C. In addition, 13 soil excavation samples were collected immediately adjacent to the western Heimes

**Off-Site Liability Exemption Application  
Former Heimes Garage  
3418 – 66<sup>th</sup> Street  
Kenosha, WI**



property line and one sample on the Heimes property with no CVOCs detected, except the gasoline additive 1,2-DCA in sample E-3B. See Table 9 in Appendix C. Based on these results, there is no evidence of an onsite source for non-petroleum related CVOC soil contamination at the Heimes site.

### **CVOC Groundwater Contamination – Heimes**

Monitoring well MW-7 was installed on the Heimes site in 1992 as part of the IP site investigation and was samples twice for full VOCs with none detected. IP well MW-7 was installed at the former location of the solvent AST on the Heimes site, providing strong evidence that the Heimes solvent AST was not a source for CVOC contamination. The location of MW-7 is illustrated on Figures B.1.b.1, B1.b.2, B.3.b.1 and B.3.b.2 in Appendix B. The analytical results for the seven groundwater samples collected from MW-7 are summarized on Table 8 in Appendix C.

In September 2019, Midwest advanced eight direct-push soil borings (DP-1 through DP-8) at the site and on the Kenosha Steel Castings property adjacent to the east. Temporary groundwater grab sampling points (DP-1W through DP-8W) were inserted into all of the direct-push soil borings and a groundwater grab sample was collected from each of these locations for analysis of VOCs. CVOCs were identified in groundwater at one location (DP-4), adjacent to the 66<sup>th</sup> Street ROW, with vinyl chloride exceeding the ES. The two CVOCS detected at DP-4 are both breakdown products of PCE, identified in spilled material at the former IP site, upgradient and adjacent to the west, as well as HP-1. The groundwater grab sampling locations and groundwater CVOC results are illustrated on Figure B.3.b.3 in Appendix B.

In January 2020, MEC installed and sampled the five NR141 compliant groundwater monitoring wells (MW-1 to MW-5) on the Heimes and Kenosha Steel properties. The samples were analyzed for full VOCs. Based on the sample results, petroleum groundwater contamination was defined with the exception of MTBE, which exceeded the ES at two downgradient locations (MW-5 and DP-4). As a consequence, three additional down-gradient monitoring wells (MW-6 to MW-8) were installed on the Kenosha Steel property and Yutka site and sampled in March 2020. The samples were analyzed for full VOCs. The five previously installed wells were also resampled at this time and analyzed for PVOCs and naphthalene. The sample results confirmed that the extent of petroleum groundwater contamination exceeding GQs had been defined. Groundwater flow in the vicinity of the site is toward the south and southeast. The monitoring well locations are illustrated on Figure B.3.b.1 in Appendix B. The monitoring



**Off-Site Liability Exemption Application  
Former Heimes Garage  
3418 – 66<sup>th</sup> Street  
Kenosha, WI**



well sample results are summarized on Table 2 in Appendix C.

CVOCs were identified in samples from groundwater grab sampling point DP-4W and monitoring wells MW-2, MW-7 and MW-8, all located adjacent to the 66<sup>th</sup> Street ROW. Vinyl chloride exceeded the ES at DP-4W/MW-2 with PCE exceeding the PAL at MW-7 and MW-8 and cis-1,2-DCE exceeding the PAL at DP-4W. All of these CVOCs are breakdown products of PCE, identified at Yutka soil boring HP-1, advanced within the 66<sup>th</sup> Street ROW and immediately adjacent to the IP site at a concentration exceeding the GWP RCL.

The only non-petroleum related CVOC identified on the Heimes site was chlorobenzene at low levels in the saturated zone of IP borings B-14 and B-18, which therefore, represents groundwater contamination.

Based on the above, the CVOC groundwater contamination is not attributable to the Heimes site and the great preponderance of evidence documents the IP site as the source. Definition of CVOC groundwater contamination in the immediate vicinity of the Heimes site is substantially, but not completely, defined.

This Off-Site Liability Exemption and Liability Clarification Application and Attachment was prepared by Midwest Environmental Consulting, LLC

I, Sean Cranley, hereby certify that I am a hydrogeologist as that term is defined in chapter NR 712.03(1), Wis. Adm. Code, am registered in accordance with the requirements of Ch. GHSS 3. Wis. Adm. Code, and that, to the best of my knowledge, all of the information contained in this document is correct and the document was prepared in compliance with all applicable requirements in Chapters NR 700 to 726, Wis. Adm. Code.

Signature 

Title Professional Geologist

Date: 1/17/2022

**Off-Site Liability Exemption Application  
Former Heimes Garage**



**APPENDIX A  
June 10, 2021 WDNR Email**



Sean Cranley &lt;mwenvirocon@gmail.com&gt;

---

## Heimes Garage File Review & Path to Closure

---

**Delcore, Lee R - DNR** <Lee.Delcore@wisconsin.gov>

Thu, Jun 10, 2021 at 3:13 PM

To: "Sean Cranley <mwenvirocon@gmail.com> (mwenvirocon@gmail.com)" <mwenvirocon@gmail.com>

Cc: "mike@coverrealityllc.com" <mike@coverrealityllc.com>

Sean,

After locating the Heimes Garage case file and correspondence, the following is the status of the site:

On June 25, 2020, a peer review session was held reviewing the site investigation completeness for the site. The site investigation report was received on June 9, 2020 and a substantial portion of the case closure request was compiled prior to the sunset of the PECFA Program. The review was scheduled to evaluate the completeness of the Site Investigation in order to determine if the wells could be abandoned prior to the PECFA claim deadline. In an email that same day after the review, I indicated that I presented the Site Investigation information to a peer review group and that the decision was that a additional round of sampling from the wells was appropriate. I had indicated that I would call you later that afternoon to discuss. Based on our conversation, the decision was made not to abandon the wells and sampling of the wells utilizing PECFA-funding was determined impractical, based on time restraints. For this site, it is unclear if the other Site Investigation Completeness comments were communicated. I do not have record that they were communicated in writing. The complete peer review group comments are as follows:

- No soil figure has been prepared to illustrate the comprehensive soil delineation and conditions.
- Add B borings & discuss relevance of historic soil data to more recent sampling.
- Use all relevant data to delineate soil contamination with isolines
- Further groundwater sampling is needed to establish stable conditions. The two sampling events conducted 8 weeks apart are not adequate to make a decision.
- Use groundwater data from area sites to define the groundwater impacts.
- Do not abandon the wells at this time
- Vapor – further justification of screening results is needed using additional/comprehensive groundwater data.
- SI not considered complete.

So, based on these notes and file information, the path to closure is to first provide the results of 1 additional round of groundwater sampling along with the information identified above to support SI completeness. If that information results in SI completeness concurrence, then the closure packet submitted can be updated with any new data adjustments and moved through the process.

Thank you for your time and follow-up effort to move this case to closure,

Lee

**We are committed to service excellence.**

Visit our survey at <http://dnr.wi.gov/customersurvey> to evaluate how I did.

### Lee Delcore

Hydrogeologist - Remediation and Redevelopment Program

Wisconsin Department of Natural Resources

[1155 Pilgrim Road, Plymouth, WI 53073](#)

Phone: (262) 202-3838

[Lee.Delcore@wisconsin.gov](mailto:Lee.Delcore@wisconsin.gov)




[dnr.wi.gov](http://dnr.wi.gov)



**Off-Site Liability Exemption Application  
Former Heimes Garage**



**APPENDIX B  
Heimes Figures**

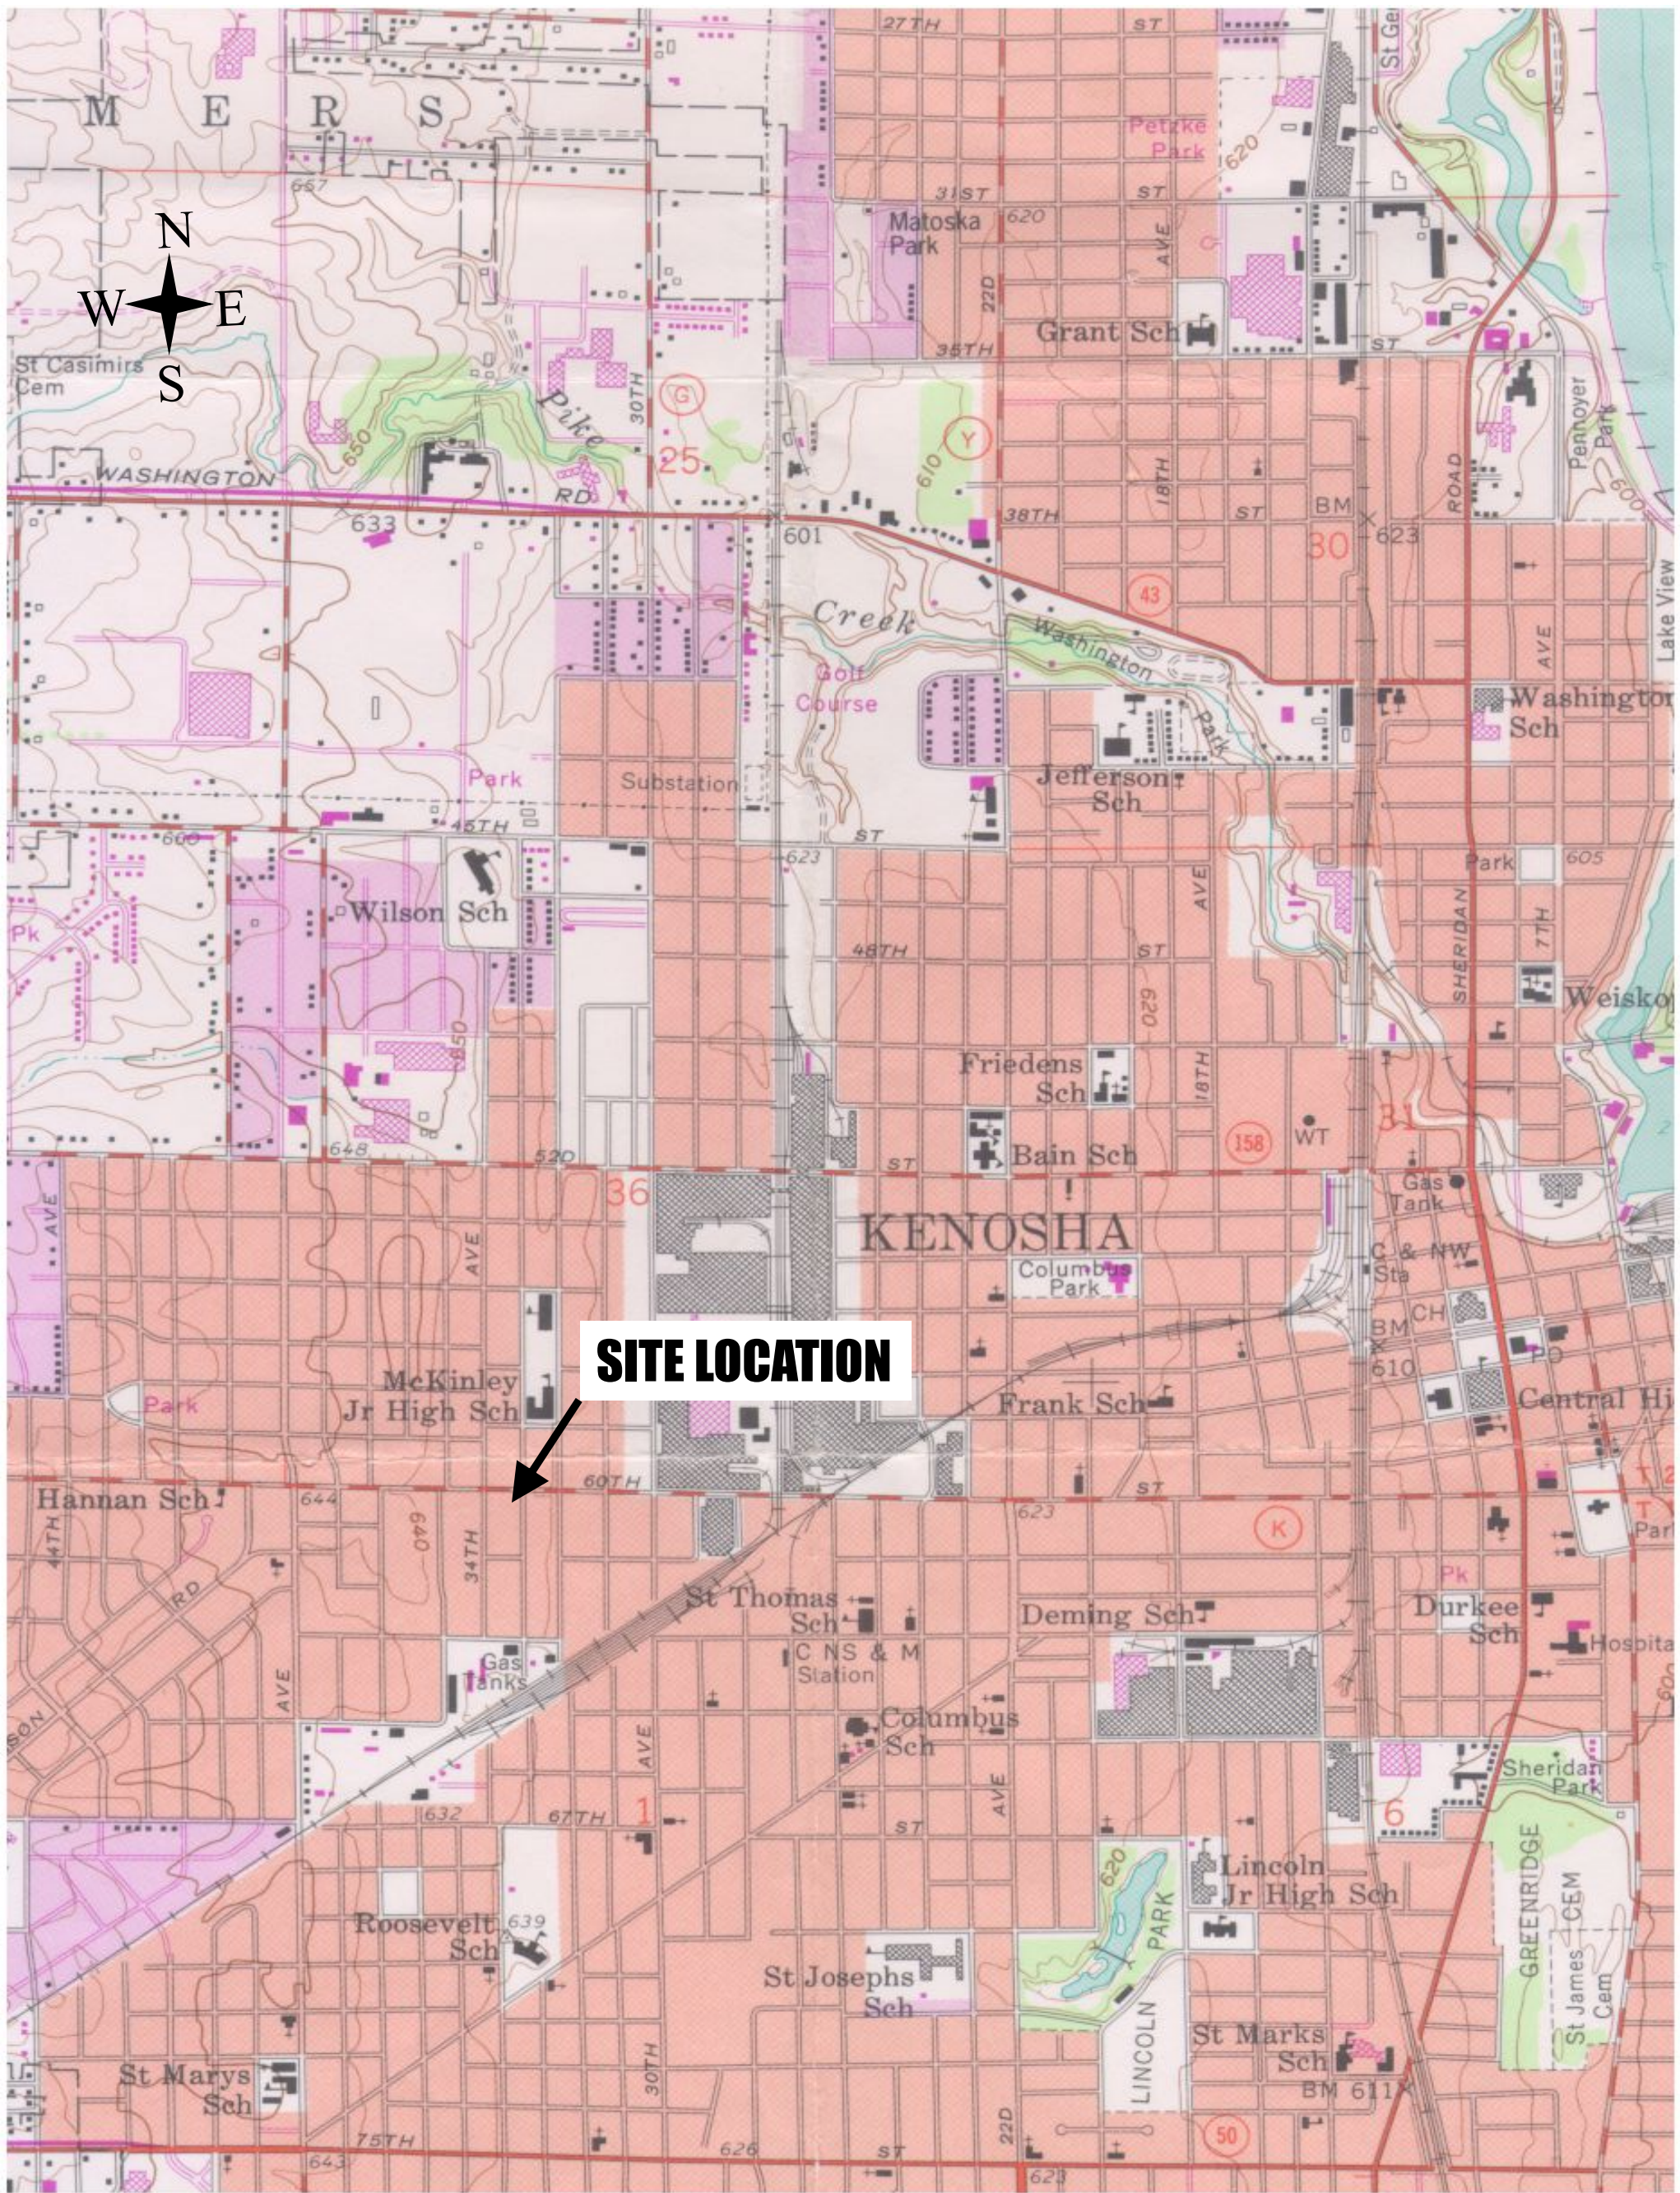


Site Location Map		<b>B.1.a</b>
Date Approved:	Figure	
Date Drawn:	3/5/20	
Scale:	3/5/20	
Drawn By:	Not Scaled	
S. Cranley		

Project Title and Address

**FIGURE B.1.a**  
**SITE LOCATION MAP**  
 Suggar Property  
 3301 60<sup>th</sup> Street  
 Kenosha, WI 53144




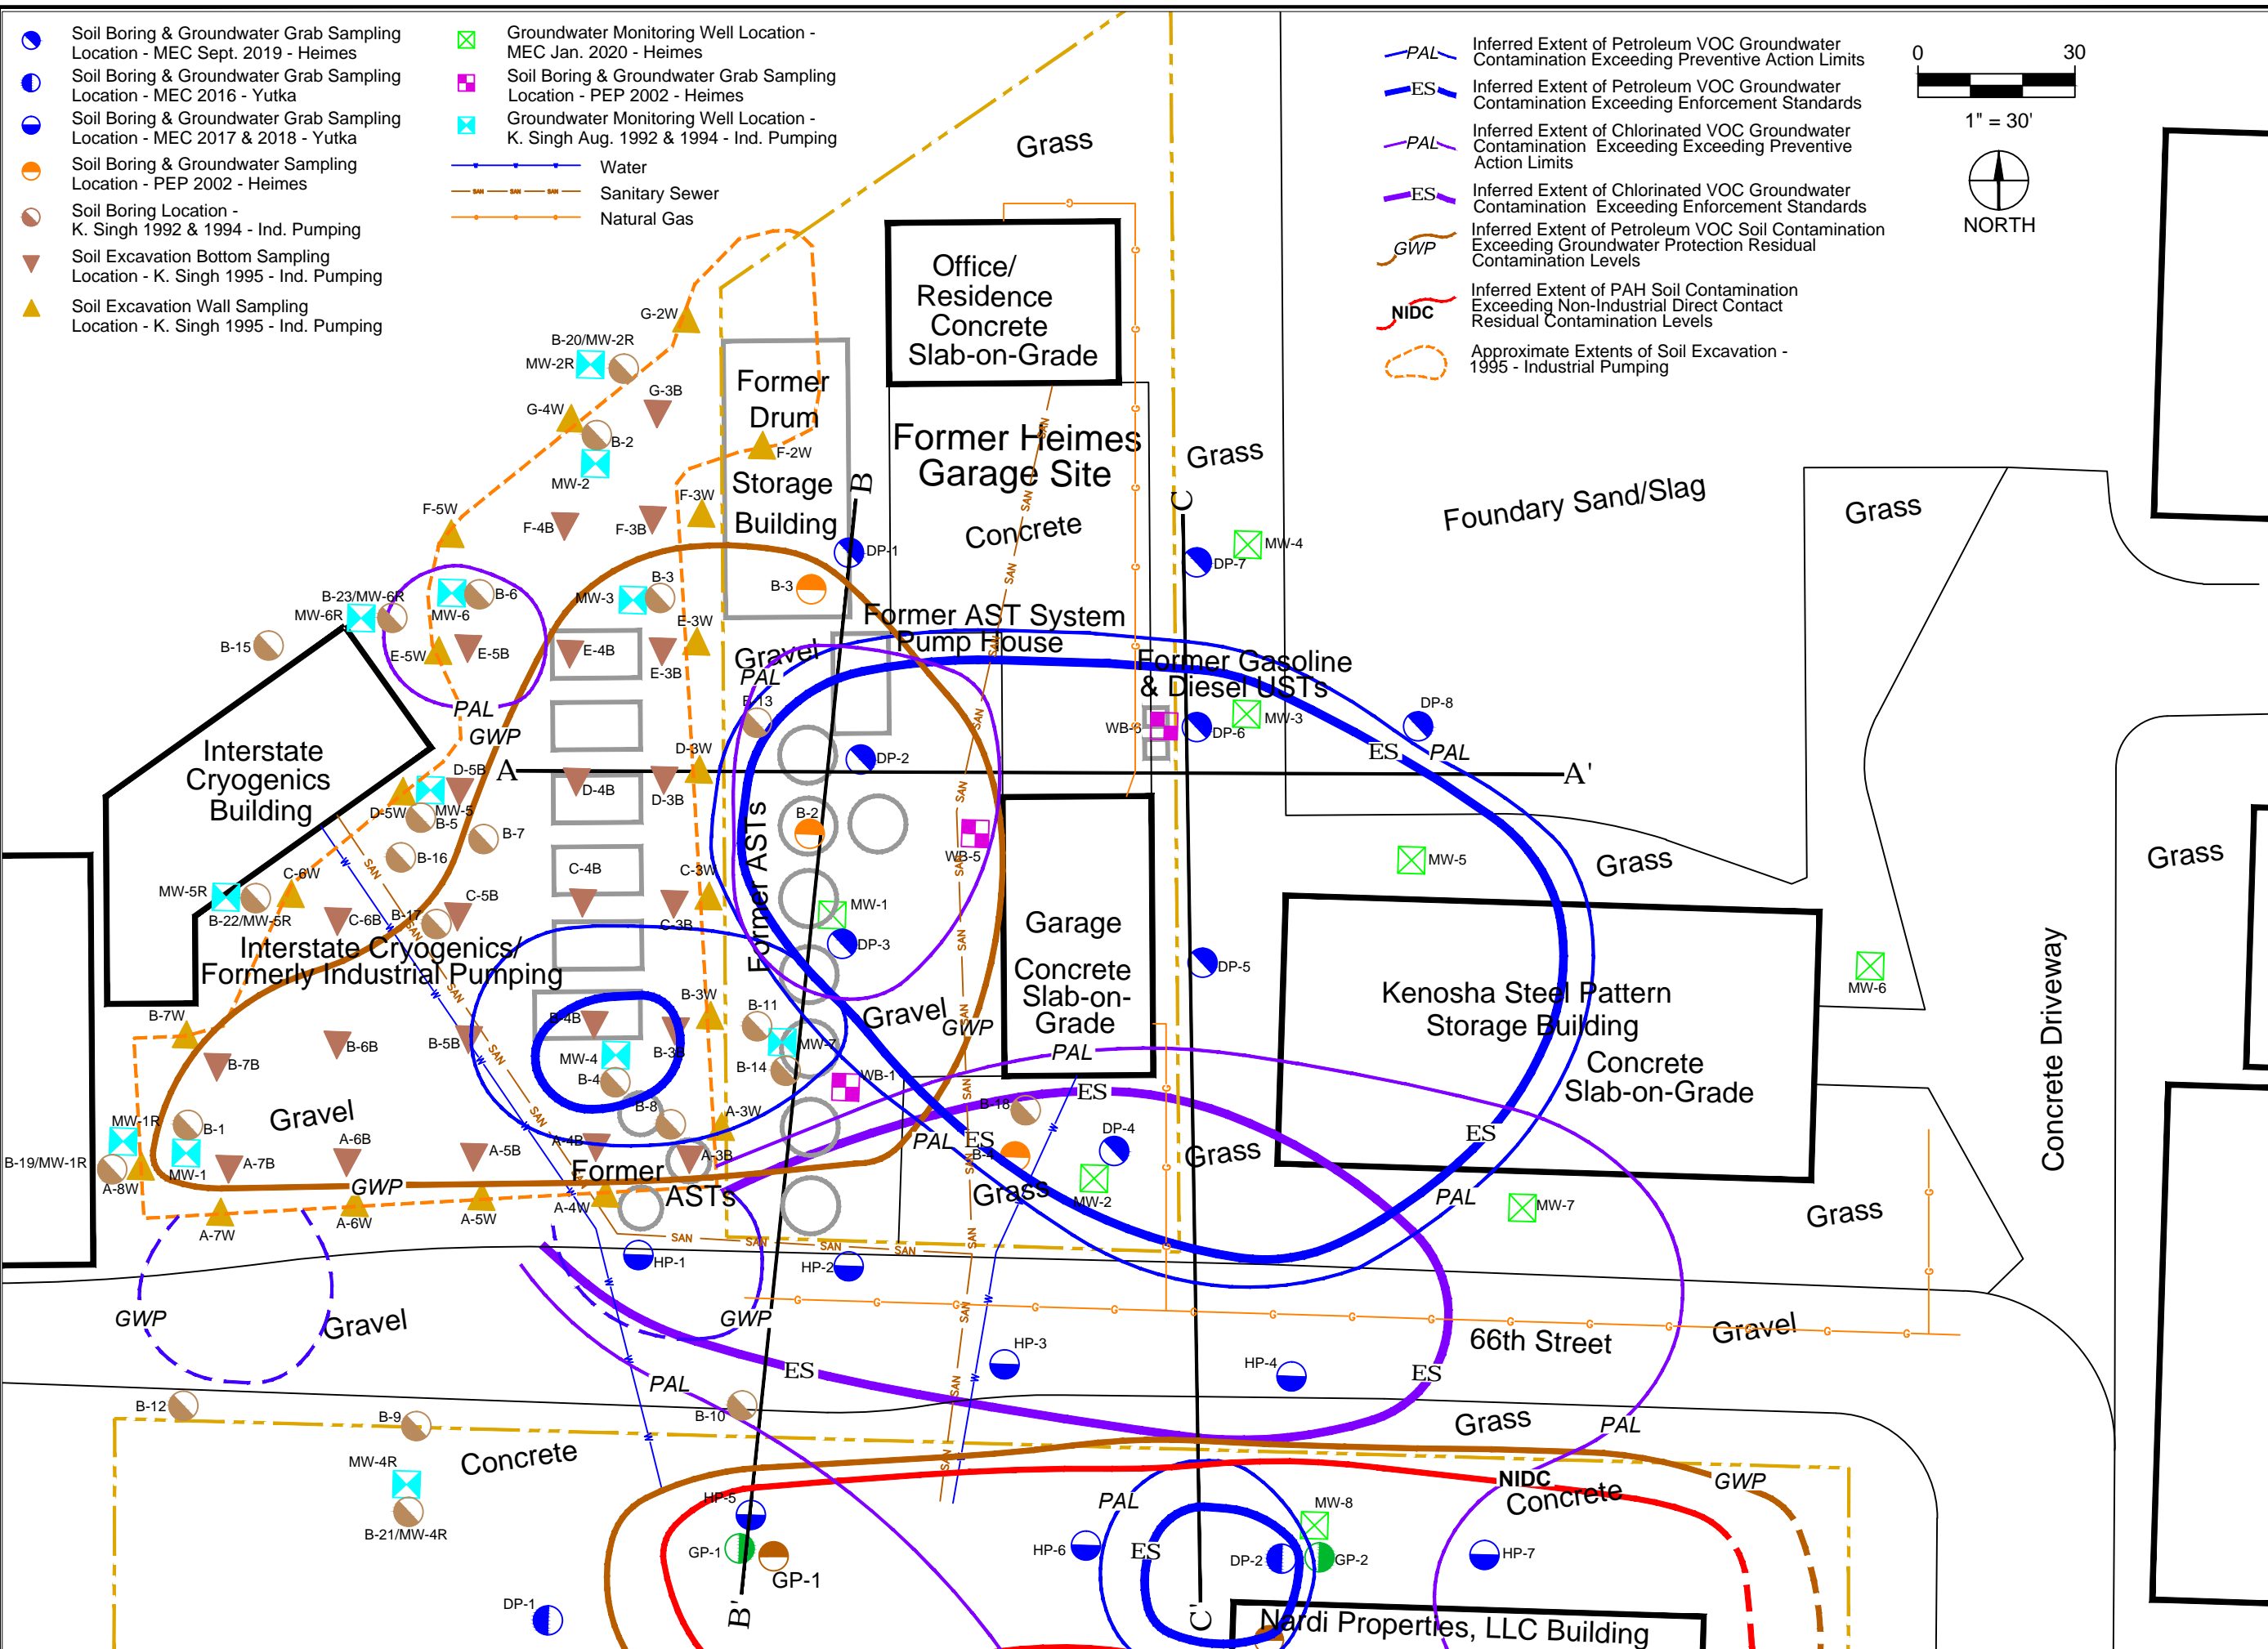

- Soil Boring & Groundwater Grab Sampling Location - MEC Sept. 2019 - Heimes
- Soil Boring & Groundwater Grab Sampling Location - MEC 2016 - Yutka
- Soil Boring & Groundwater Grab Sampling Location - MEC 2017 & 2018 - Yutka
- Soil Boring & Groundwater Sampling Location - PEP 2002 - Heimes
- Soil Boring Location - K. Singh 1992 & 1994 - Ind. Pumping
- Soil Excavation Bottom Sampling Location - K. Singh 1995 - Ind. Pumping
- ▲ Soil Excavation Wall Sampling Location - K. Singh 1995 - Ind. Pumping

- ⊠ Groundwater Monitoring Well Location - MEC Jan. 2020 - Heimes
- ⊠ Soil Boring & Groundwater Grab Sampling Location - PEP 2002 - Heimes
- ⊠ Groundwater Monitoring Well Location - K. Singh Aug. 1992 & 1994 - Ind. Pumping
- Water
- Sanitary Sewer
- Natural Gas

- PAL Inferred Extent of Petroleum VOC Groundwater Contamination Exceeding Preventive Action Limits
- ES Inferred Extent of Petroleum VOC Groundwater Contamination Exceeding Enforcement Standards
- PAL Inferred Extent of Chlorinated VOC Groundwater Contamination Exceeding Preventive Action Limits
- ES Inferred Extent of Chlorinated VOC Groundwater Contamination Exceeding Enforcement Standards
- GWP Inferred Extent of Petroleum VOC Soil Contamination Exceeding Groundwater Protection Residual Contamination Levels
- NIDC Inferred Extent of PAH Soil Contamination Exceeding Non-Industrial Direct Contact Residual Contamination Levels
- Approximate Extents of Soil Excavation - 1995 - Industrial Pumping

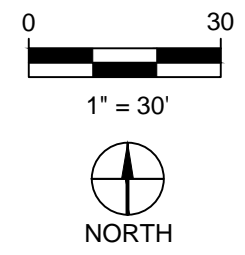

**FIGURE B.1.b.1  
DETAILED  
SITE MAP  
HEIMES GARAGE  
66TH STREET  
KENOSHA, WI**

Approved By: <b>S. CRANLEY</b>	Figure <b>B.1.b.1</b>
Date Approved: 1/13/2022	
Date Drawn: 1/13/2022	
Drawn by: <b>R. SCHWARTZ</b>	


- PAL — Inferred Extent of Petroleum VOC Groundwater Contamination Exceeding Preventive Action Limits
- ES — Inferred Extent of Petroleum VOC Groundwater Contamination Exceeding Enforcement Standards
- PAL — Inferred Extent of Chlorinated VOC Groundwater Contamination Exceeding Preventive Action Limits
- ES — Inferred Extent of Chlorinated VOC Groundwater Contamination Exceeding Enforcement Standards
- GWP — Inferred Extent of Petroleum VOC Soil Contamination Exceeding Groundwater Protection Residual Contamination Levels
- NIDC — Inferred Extent of PAH Soil Contamination Exceeding Non-Industrial Direct Contact Residual Contamination Levels
- Approximate Extents of Soil Excavation - 1995 - Industrial Pumping

- ⊠ Groundwater Monitoring Well Location - MEC Jan. 2020 - Heimes
- Soil Boring & Groundwater Grab Sampling Location - MEC Sept. 2019 - Heimes
- Soil Boring & Groundwater Grab Sampling Location - MEC 2016 - Yutka
- Soil Boring & Groundwater Grab Sampling Location - MEC 2017 & 2018 - Yutka
- Soil Boring Location - KEY 2016 - Yutka
- Soil Boring Location - CRI 2006 - Yutka
- Soil Boring Location - PEP 2002 - Heimes
- ⊠ Soil Boring & Groundwater Grab Sampling Location - PEP 2002 - Heimes
- ⊠ Groundwater Monitoring Well Location - K. Singh Aug. 1992 & 1994 - Ind. Pumping
- Soil Boring Location - K. Singh 1992 & 1994 - Ind. Pumping
- ▼ Soil Excavation Bottom Sampling Location - K. Singh 1995 - Ind. Pumping
- ▲ Soil Excavation Wall Sampling Location - K. Singh 1995 - Ind. Pumping
- ◆ Sub-Slab Vapor Sampling Location - MEC 2018 - Yutka

- Water
- SAN — Sanitary Sewer
- Natural Gas



1" = 50'

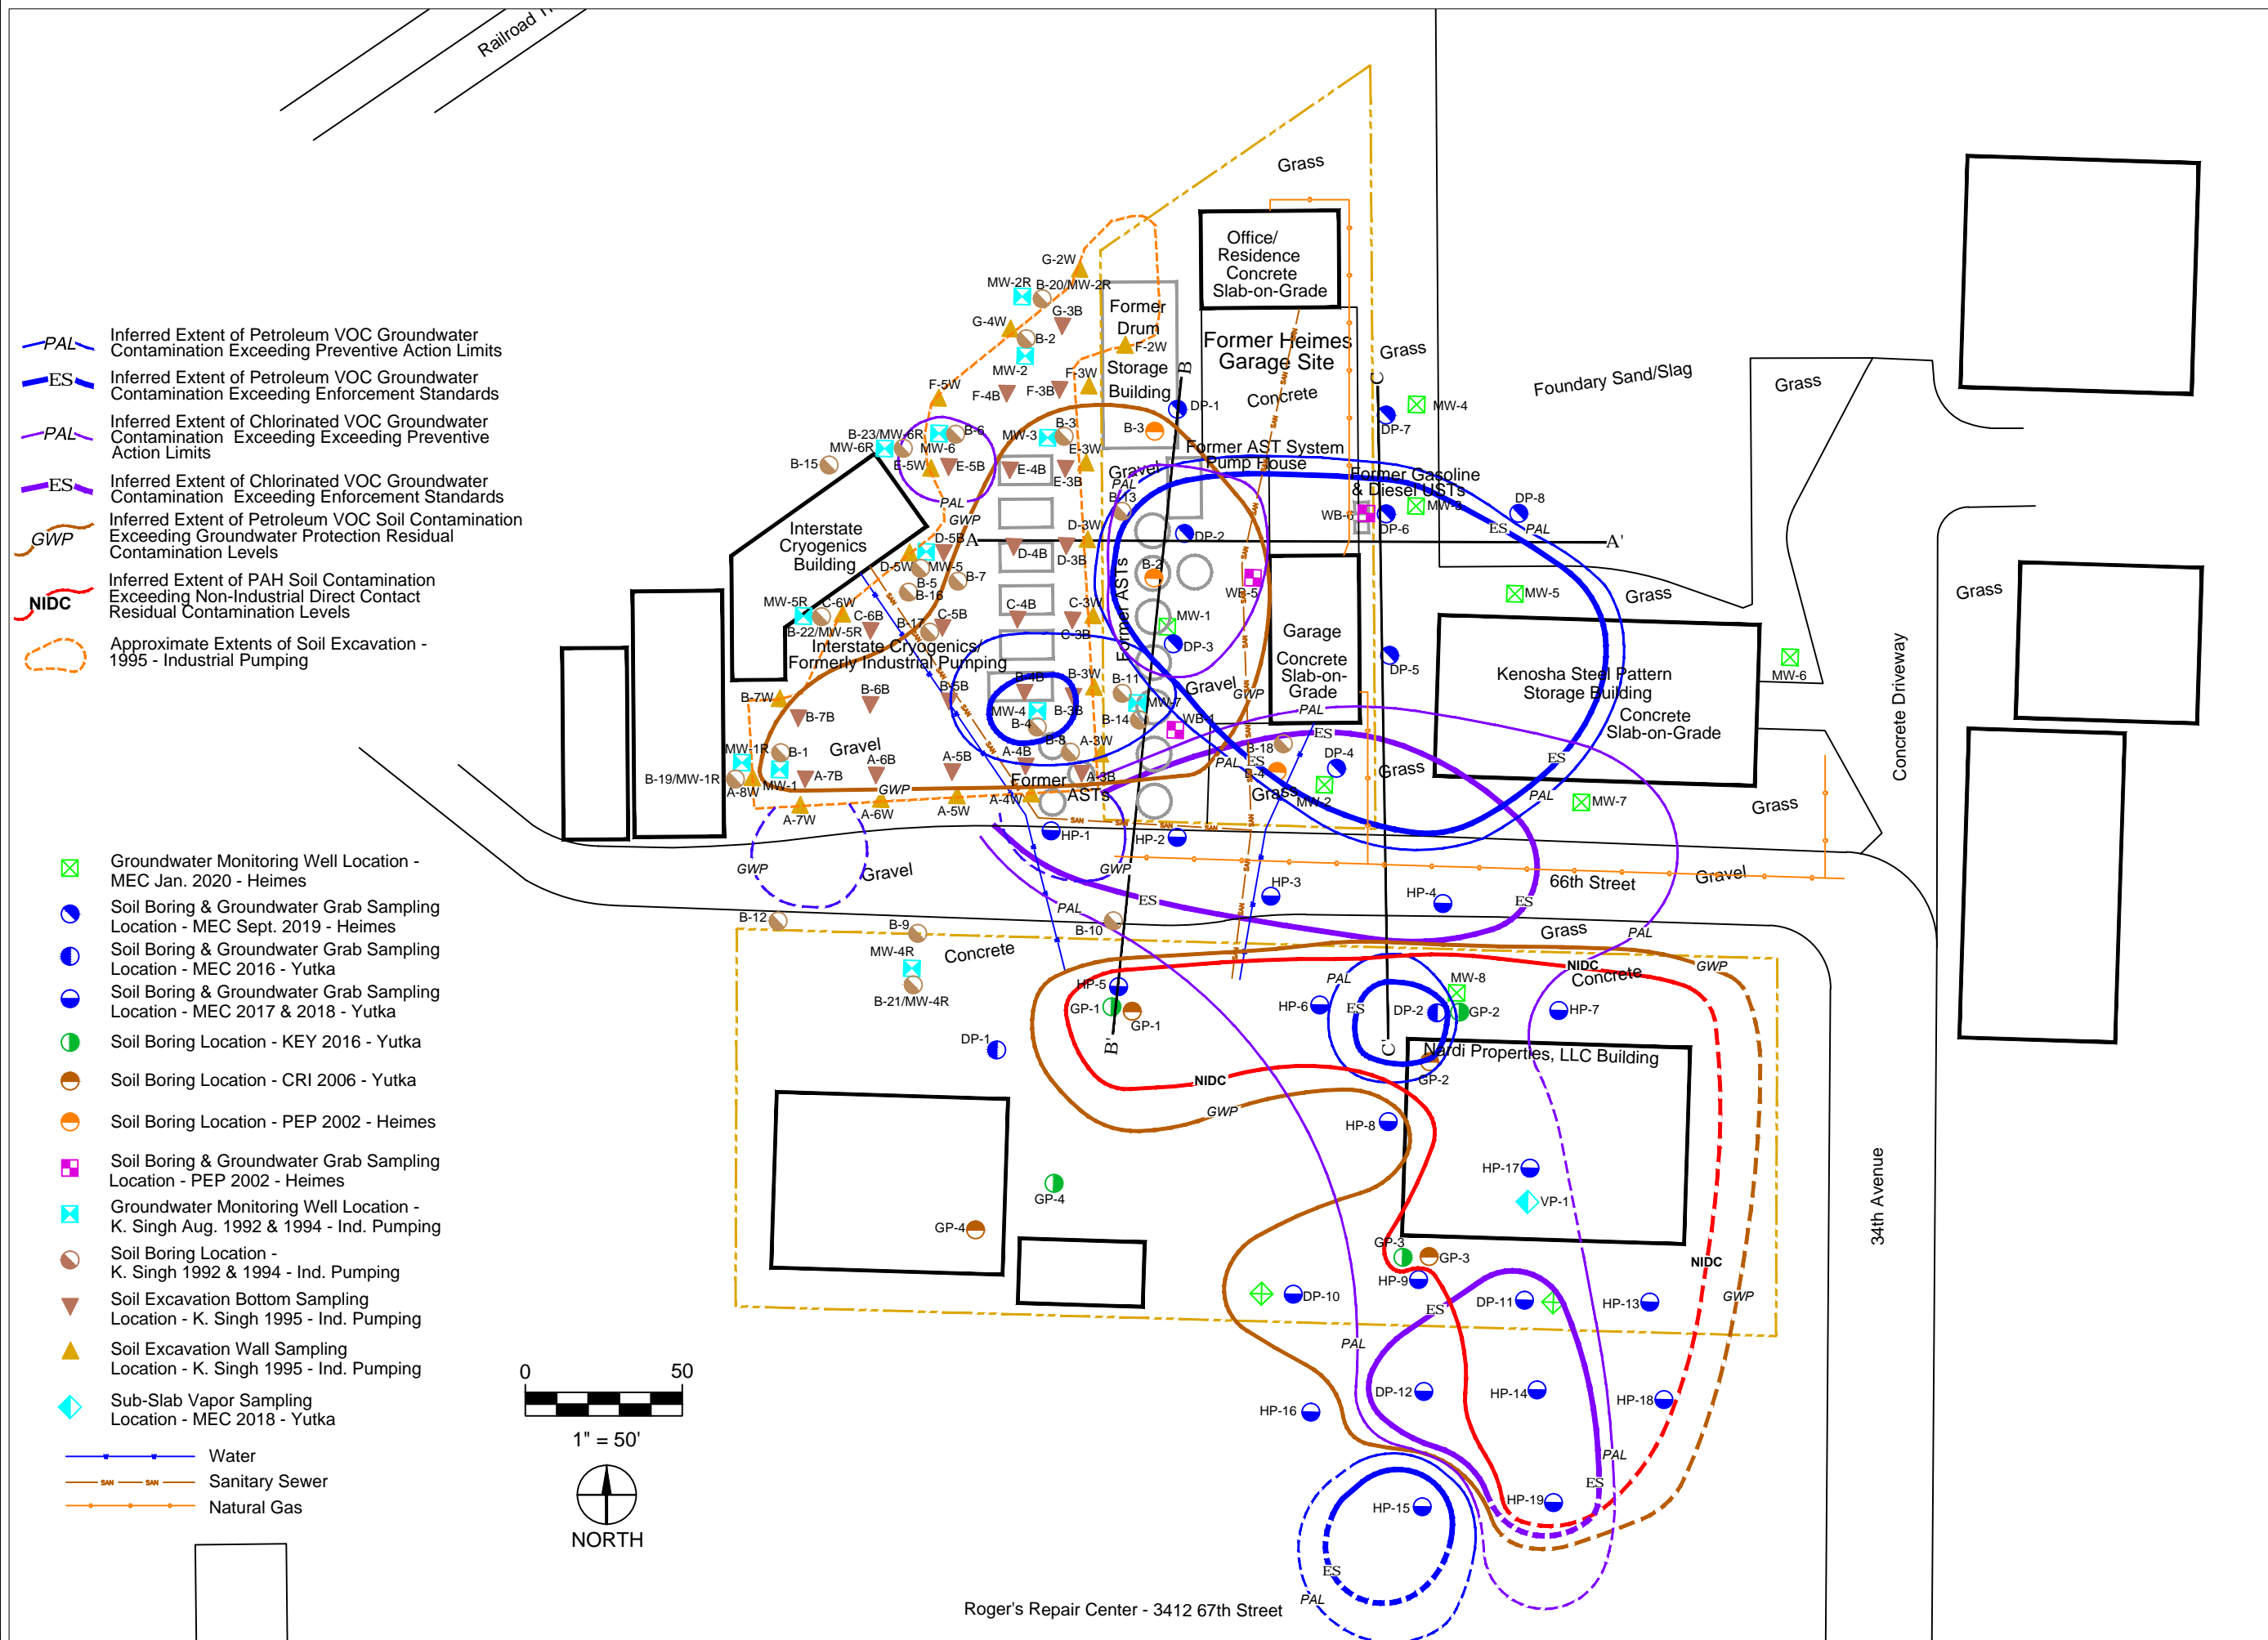

Roger's Repair Center - 3412 67th Street

**FIGURE B.1.b.2**  
**DETAILED SITE**  
**MAP**  
**HEIMES GARAGE**  
 66TH STREET  
 KENOSHA, WI

Approved By: S. Cranley	Figure <b>B.1.b.2</b>
Date Approved: 1/13/2022	of
Date Drawn: 1/13/2022	
Drawn by: R. Schwartz	





# RR Sites Map



## Legend

- Open Site
- Closed Site
- Continuing Obligations Apply

## **FIGURE B.1.c**

### **WDNR RR SITES MAP**

Former Heimes Garage SIWP  
3218 – 66<sup>th</sup> Street  
Kenosha, WI



## Notes

0.1 0 0.03 0.1 Miles

NAD\_1983\_HARN\_Wisconsin\_TM

© Latitude Geographics Group Ltd.



1: 1,980



DISCLAIMER: The information shown on these maps has been obtained from various sources, and are of varying age, reliability and resolution. These maps are not intended to be used for navigation, nor are these maps an authoritative source of information about legal land ownership or public access. No warranty, expressed or implied, is made regarding accuracy, applicability for a particular use, completeness, or legality of the information depicted on this map. For more information, see the DNR Legal Notices web page: <http://dnr.wis.gov/legal/>

*Note: Not all sites are mapped.*



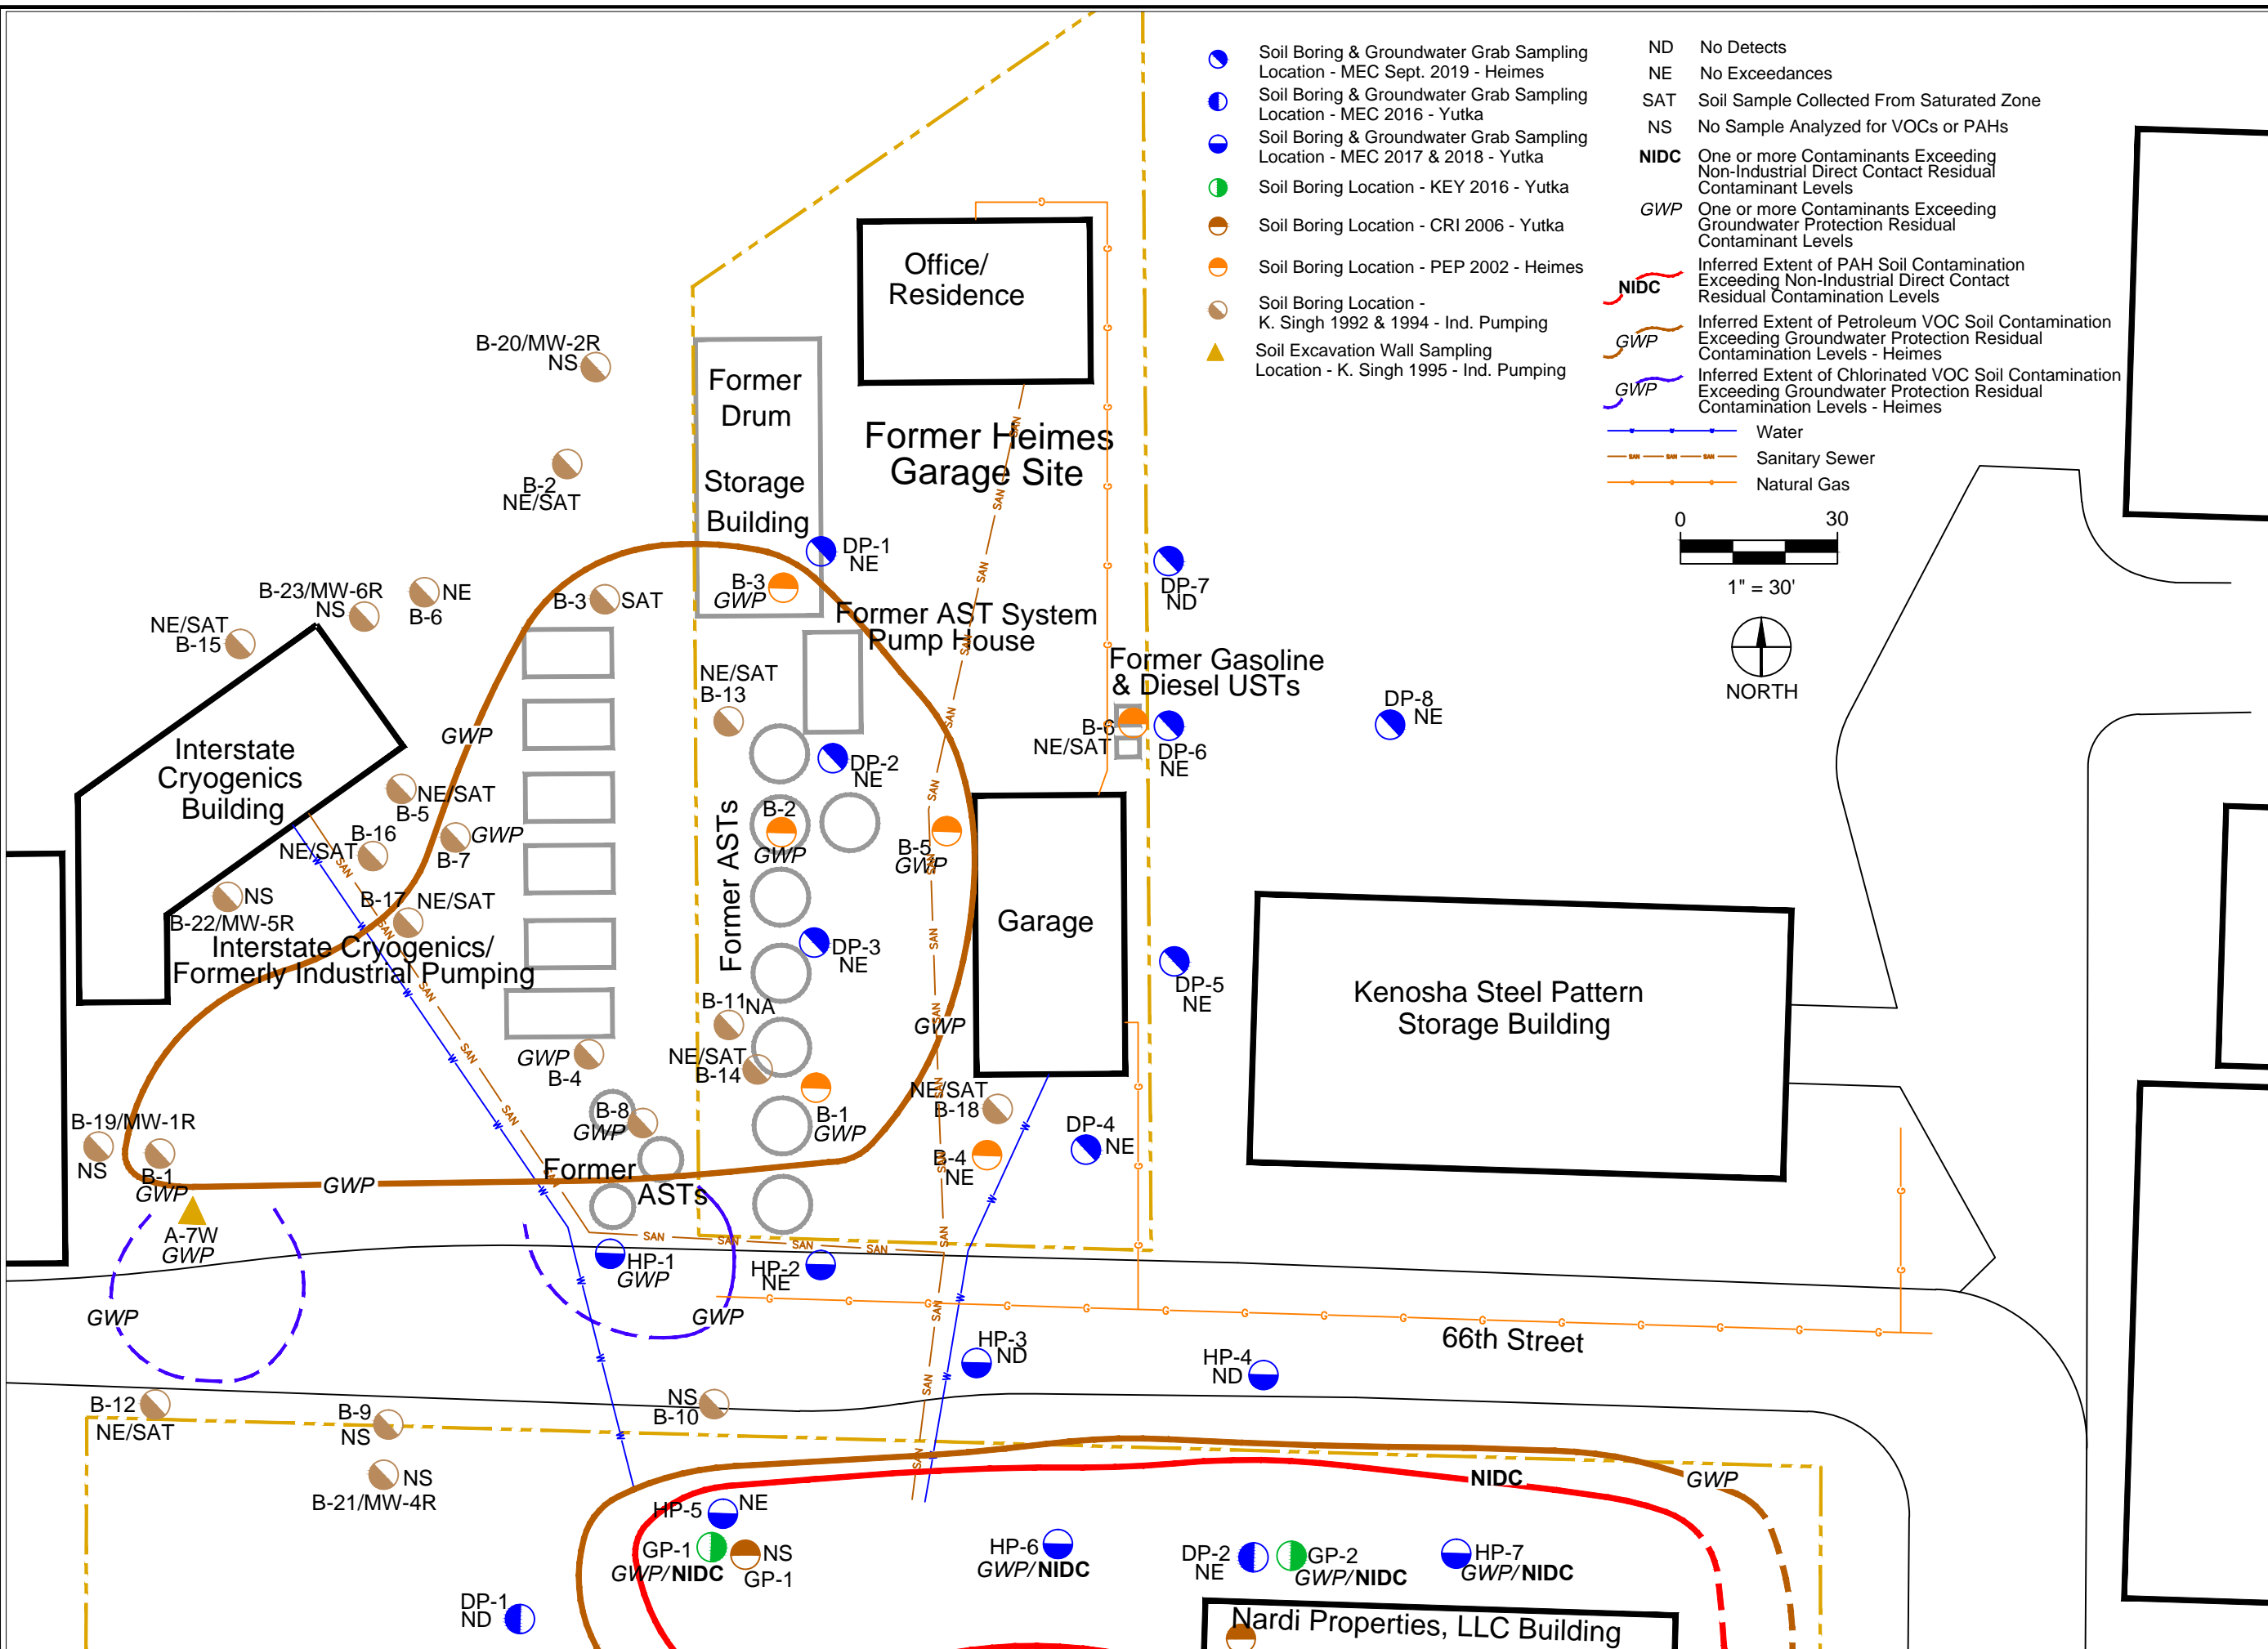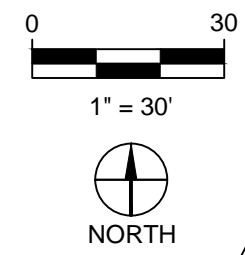









- Soil Boring & Groundwater Grab Sampling Location - MEC Sept. 2019 - Heimes
- Soil Boring & Groundwater Grab Sampling Location - MEC 2016 - Yutka
- Soil Boring & Groundwater Grab Sampling Location - MEC 2017 & 2018 - Yutka
- Soil Boring Location - KEY 2016 - Yutka
- Soil Boring Location - CRI 2006 - Yutka
- Soil Boring Location - PEP 2002 - Heimes
- Soil Boring Location - K. Singh 1992 & 1994 - Ind. Pumping
- ▲ Soil Excavation Wall Sampling Location - K. Singh 1995 - Ind. Pumping
- ND No Detects
- NE No Exceedances
- SAT Soil Sample Collected From Saturated Zone
- NS No Sample Analyzed for VOCs or PAHs
- NIDC** One or more Contaminants Exceeding Non-Industrial Direct Contact Residual Contaminant Levels
- GWP** One or more Contaminants Exceeding Groundwater Protection Residual Contaminant Levels
- NIDC** Inferred Extent of PAH Soil Contamination Exceeding Non-Industrial Direct Contact Residual Contamination Levels
- GWP** Inferred Extent of Petroleum VOC Soil Contamination Exceeding Groundwater Protection Residual Contamination Levels - Heimes
- GWP** Inferred Extent of Chlorinated VOC Soil Contamination Exceeding Groundwater Protection Residual Contamination Levels - Heimes
- Water
- Sanitary Sewer
- Natural Gas





**FIGURE B.2.a.1**  
**SOIL CONTAMINATION**  
**HEIMES GARAGE**  
66TH STREET  
KENOSHA, WI

Approved By: <b>S. CRANLEY</b>	Figure
Date Approved: 1/13/2022	<b>B.2.a.1</b>
Date Drawn: 1/13/2022	
Drawn by: <b>R. SCHWARTZ</b>	

- ND No Detects
- NE No Exceedances
- SAT Soil Sample Collected From Saturated Zone
- NS No Sample Analyzed for VOCs or PAHs
- NIDC** One or more Contaminants Exceeding Non-Industrial Direct Contact Residual Contaminant Levels
- GWP** One or more Contaminants Exceeding Groundwater Protection Residual Contaminant Levels
- NIDC** Inferred Extent of PAH Soil Contamination Exceeding Non-Industrial Direct Contact Residual Contamination Levels
- GWP** Inferred Extent of Petroleum VOC Soil Contamination Exceeding Groundwater Protection Residual Contamination Levels - Heimes
- GWP** Inferred Extent of Chlorinated VOC Soil Contamination Exceeding Groundwater Protection Residual Contamination Levels - Heimes

-  Soil Boring & Groundwater Grab Sampling Location - MEC Sept. 2019 - Heimes
-  Soil Boring & Groundwater Grab Sampling Location - MEC 2016 - Yutka
-  Soil Boring & Groundwater Grab Sampling Location - MEC 2017 & 2018 - Yutka
-  Soil Boring Location - KEY 2016 - Yutka
-  Soil Boring Location - CRI 2006 - Yutka
-  Soil Boring Location - PEP 2002 - Heimes
-  Soil Boring Location - K. Singh 1992 & 1994 - Ind. Pumping
-  Soil Excavation Wall Sampling Location - K. Singh 1995 - Ind. Pumping
-  Sub-Slab Vapor Sampling Location - MEC 2018 - Yutka
-  Water
-  Sanitary Sewer
-  Natural Gas

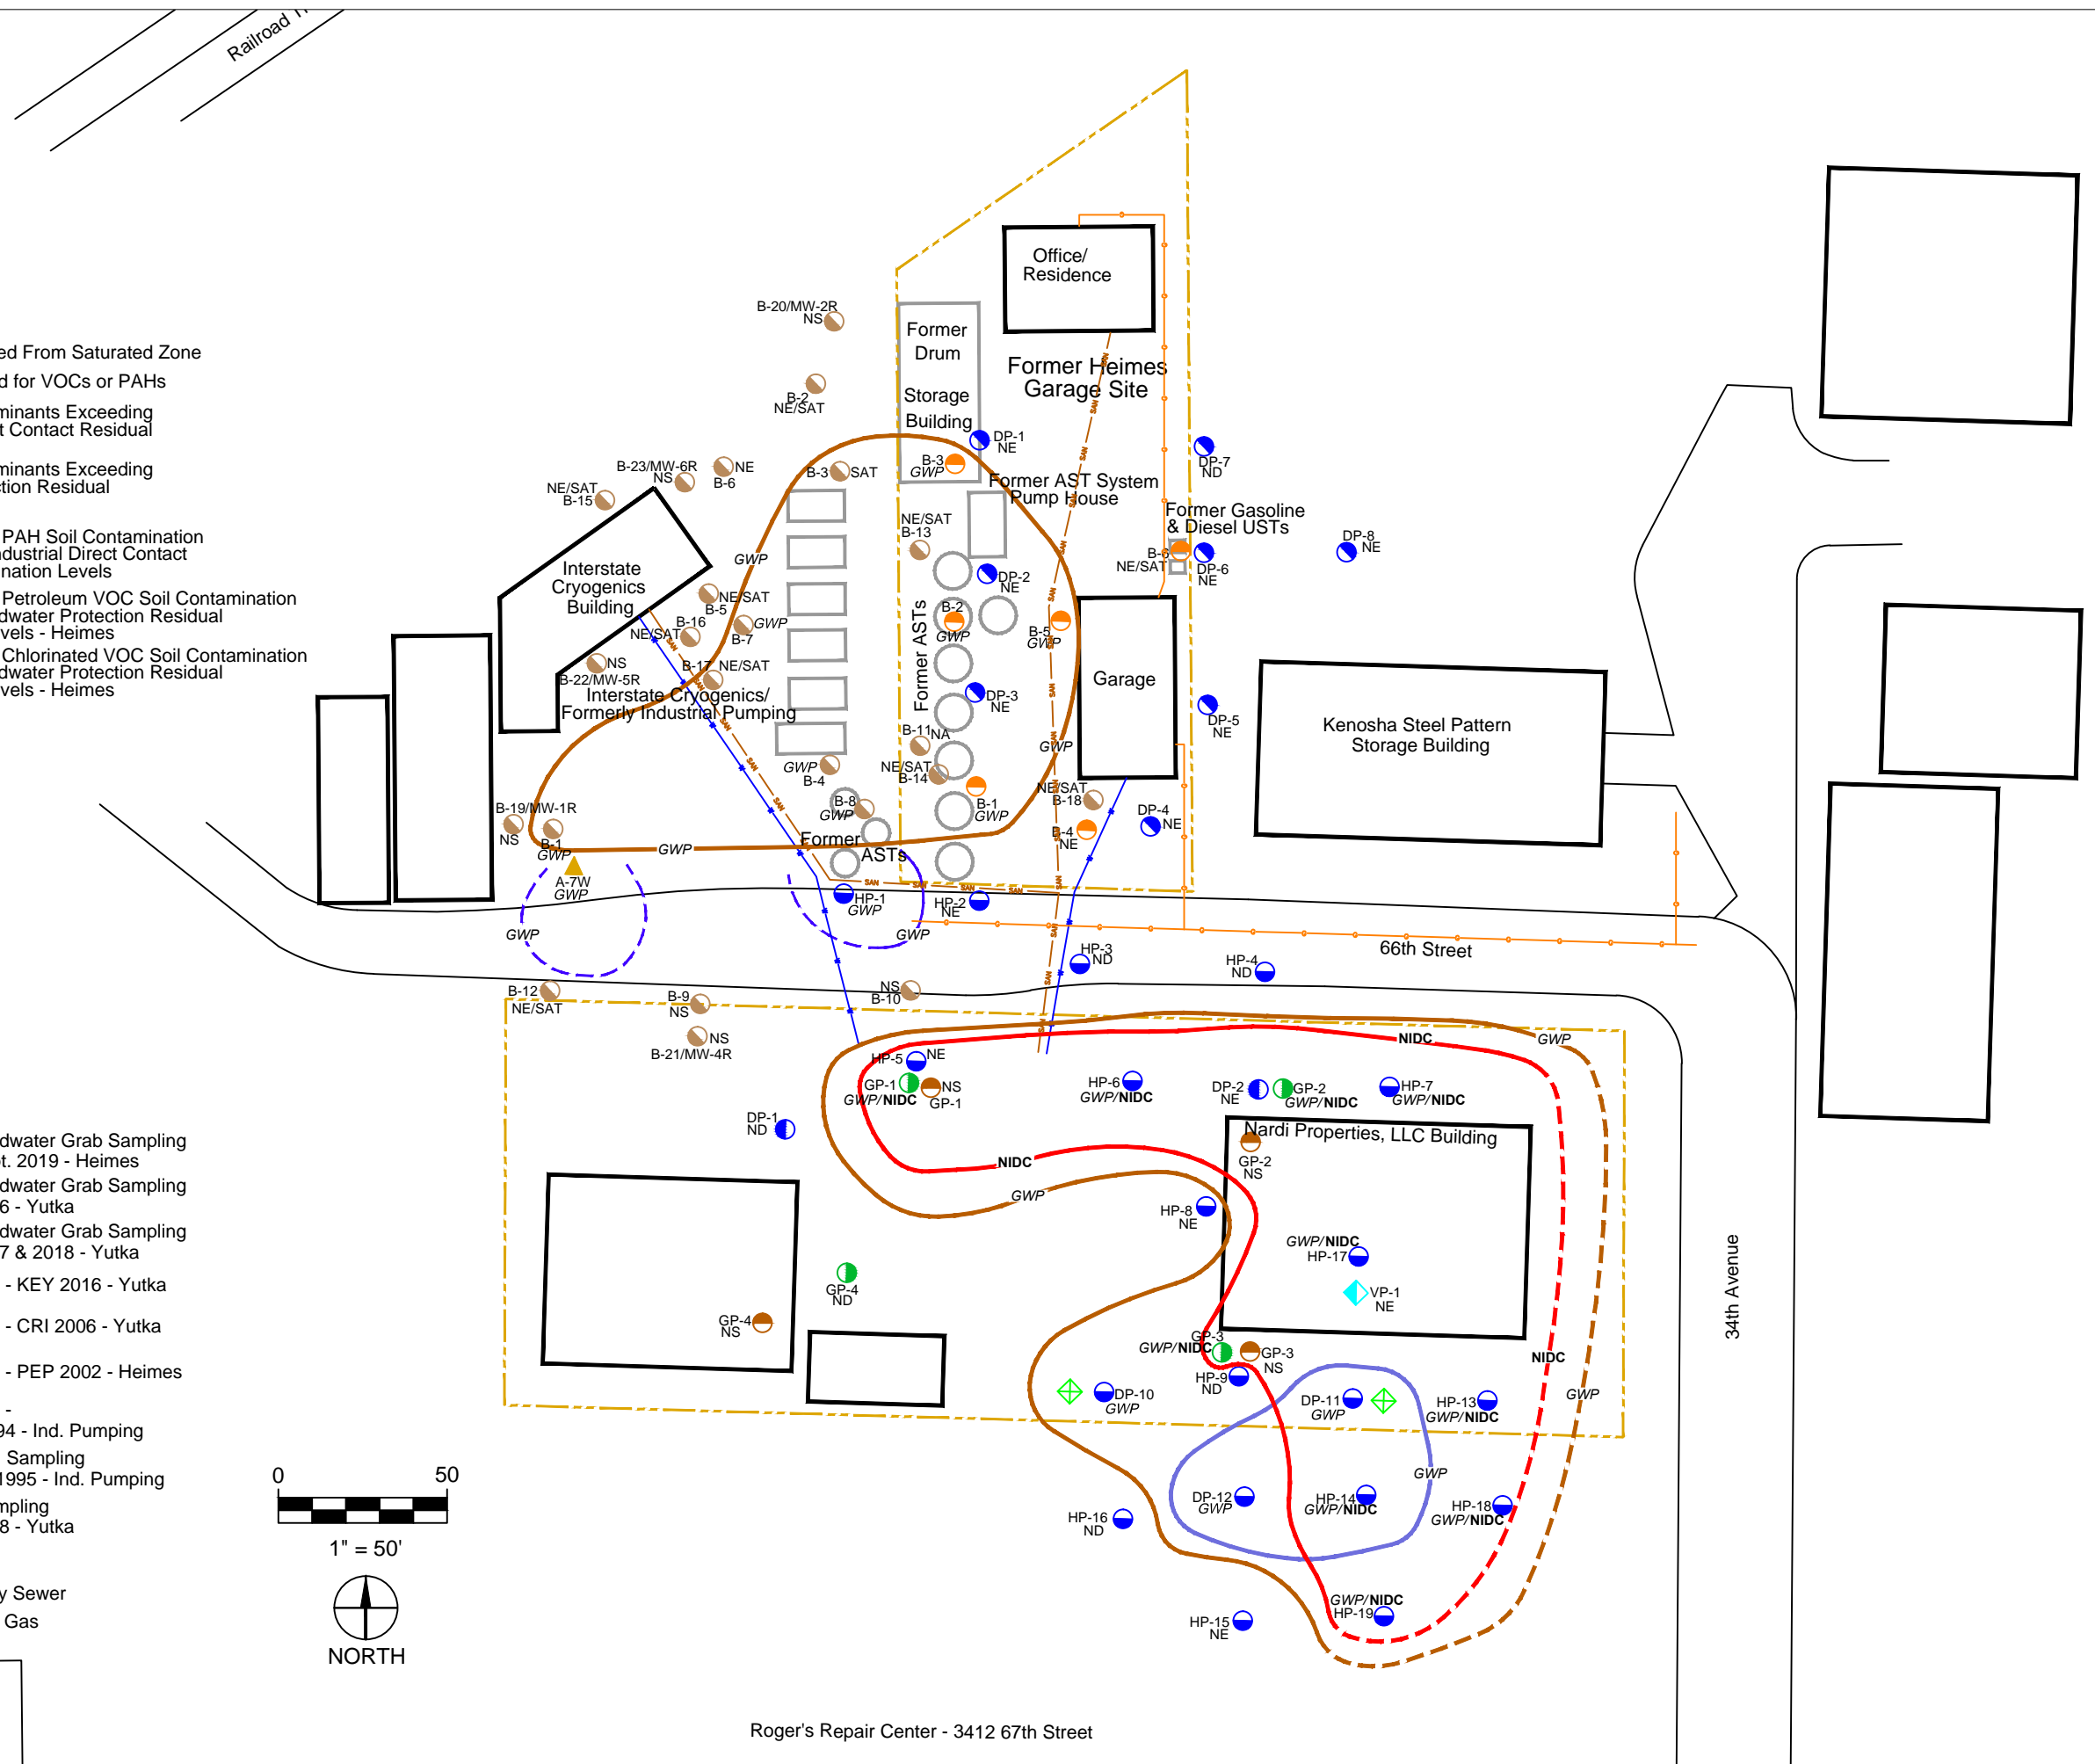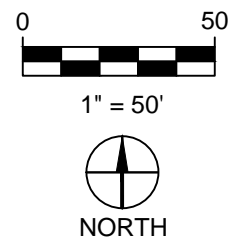

Roger's Repair Center - 3412 67th Street

**FIGURE B.2.a.2**  
**SOIL CONTAMINATION**  
**MAP**  
**HEIMES GARAGE**  
 66TH STREET  
 KENOSHA, WI

Approved By: S. Cranley	Figure
Date Approved: 1/13/2022	<b>B.2.a.2</b>
Date Drawn: 1/13/2022	
Drawn by: R. Schwartz	

# FIGURE B.2.a.3 SOIL CVOC CONTAMINATION MAP

**HEIMES GARAGE**  
66TH STREET  
KENOSHA, WI

Soil excavation stockpile sample exceeded GWP

Ind. Pumping Stockpile #2 CVOC Soil Results (mg/kg)			
Contaminant	NTE DC RCL	GWP RCL	Results
Tetrachloroethene	33	0.0045	1.430

Ind. Pumping B-16 (6'-7.5') Saturated - CVOC Soil Results (mg/kg)			
Contaminant	NTE DC RCL	GWP RCL	Results
Trichloroethene	1.3	0.0036	0.63

Ind. Pumping B-17 (16'-17.5') Saturated - CVOC Soil Results (mg/kg)			
Contaminant	NTE DC RCL	GWP RCL	Results
Chlorobenzene	370	0.1358	0.10

Ind. Pumping E-3B (8') Saturated - CVOC Soil Results (mg/kg)			
Contaminant	NTE DC RCL	GWP RCL	Results
1,2-Dichloroethane	0.654	0.0028	0.023

Ind. Pumping B-18 (8.5'-10') Saturated - CVOC Soil Results (mg/kg)			
Contaminant	NTE DC RCL	GWP RCL	Results
Chlorobenzene	370	0.1358	0.21

Ind. Pumping B-14 (6'-7') Saturated - CVOC Soil Results (mg/kg)			
Contaminant	NTE DC RCL	GWP RCL	Results
Chlorobenzene	370	0.1358	0.75

Ind. Pumping A-7W (6') Unsaturated - CVOC Soil Results (mg/kg)			
Contaminant	NTE DC RCL	GWP RCL	Results
cis-1,2-Dichloroethene	156	0.0412	0.280
trans-1,2-Dichloroethene	1560	0.0626	0.024

Yutka HP-1 (4.5'-5') Unsaturated - CVOC Soil Results (mg/kg)			
Contaminant	NTE DC RCL	GWP RCL	Results
Tetrachloroethene	33	0.0045	0.0441

Yutka DP-12 (3'-4') Unsaturated - CVOC Soil Results (mg/kg)			
Contaminant	NTE DC RCL	GWP RCL	Results
Trichloroethene	1.3	0.0036	0.094

Yutka DP-11 (4'-5') Unsaturated - CVOC Soil Results (mg/kg)			
Contaminant	NTE DC RCL	GWP RCL	Results
Trichloroethene	1.3	0.0036	3.1


Yutka HP-14 (3'-4') Unsaturated - CVOC Soil Results (mg/kg)			
Contaminant	NTE DC RCL	GWP RCL	Results
Trichloroethene	1.3	0.0036	0.32

ND No Detects  
 NE No Exceedances  
 SAT Soil Sample Collected From Saturated Zone  
 NS No Sample Analyzed for VOCs or PAHs  
 GWP One or more Contaminants Exceeding Groundwater Protection Residual Contaminant Levels  
 Inferred Extent of Chlorinated VOC Soil Contamination Exceeding Groundwater Protection Residual Contamination Levels - Heimes

Notes:  
 1. Soil sample locations in color were analyzed for the full list of volatile organic compounds (VOCs), including chlorinated VOCs (CVOCs), gray locations were not.  
 2. Although chlorinated, 1,2-Dichloroethane is a petroleum related VOC, used as an additive to leaded gasoline.

- Soil Boring & Groundwater Grab Sampling Location - MEC Sept. 2019 - Heimes
- Soil Boring & Groundwater Grab Sampling Location - MEC 2016 - Yutka
- Soil Boring & Groundwater Grab Sampling Location - MEC 2017 & 2018 - Yutka
- Soil Boring Location - KEY 2016 - Yutka
- Soil Boring Location - CRI 2006 - Yutka
- Soil Boring Location - PEP 2002 - Heimes
- Soil Boring Location - K. Singh 1992 & 1994 - Ind. Pumping
- ◆ Sub-Slab Vapor Sampling Location - MEC 2018 - Yutka
- ▼ Soil Excavation Bottom Sampling Location - K. Singh 1995 - Ind. Pumping
- ▲ Soil Excavation Wall Sampling Location - K. Singh 1995 - Ind. Pumping

Water  
 Sanitary Sewer  
 Natural Gas

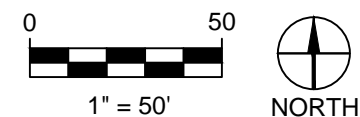


Roger's Repair Center - 3412 67th Street

Approved By: S. Cranley  
 Date Approved: 1/13/2022  
 Date Drawn: 1/13/2022  
 Drawn by: R. Schwartz

Figure B.2.a.3  
 of


# FIGURE B.2.b POST INDUSTRIAL PUMPING REMEDIATION SOIL CONTAMINATION MAP HEIMES GARAGE 66TH STREET KENOSHA, WI

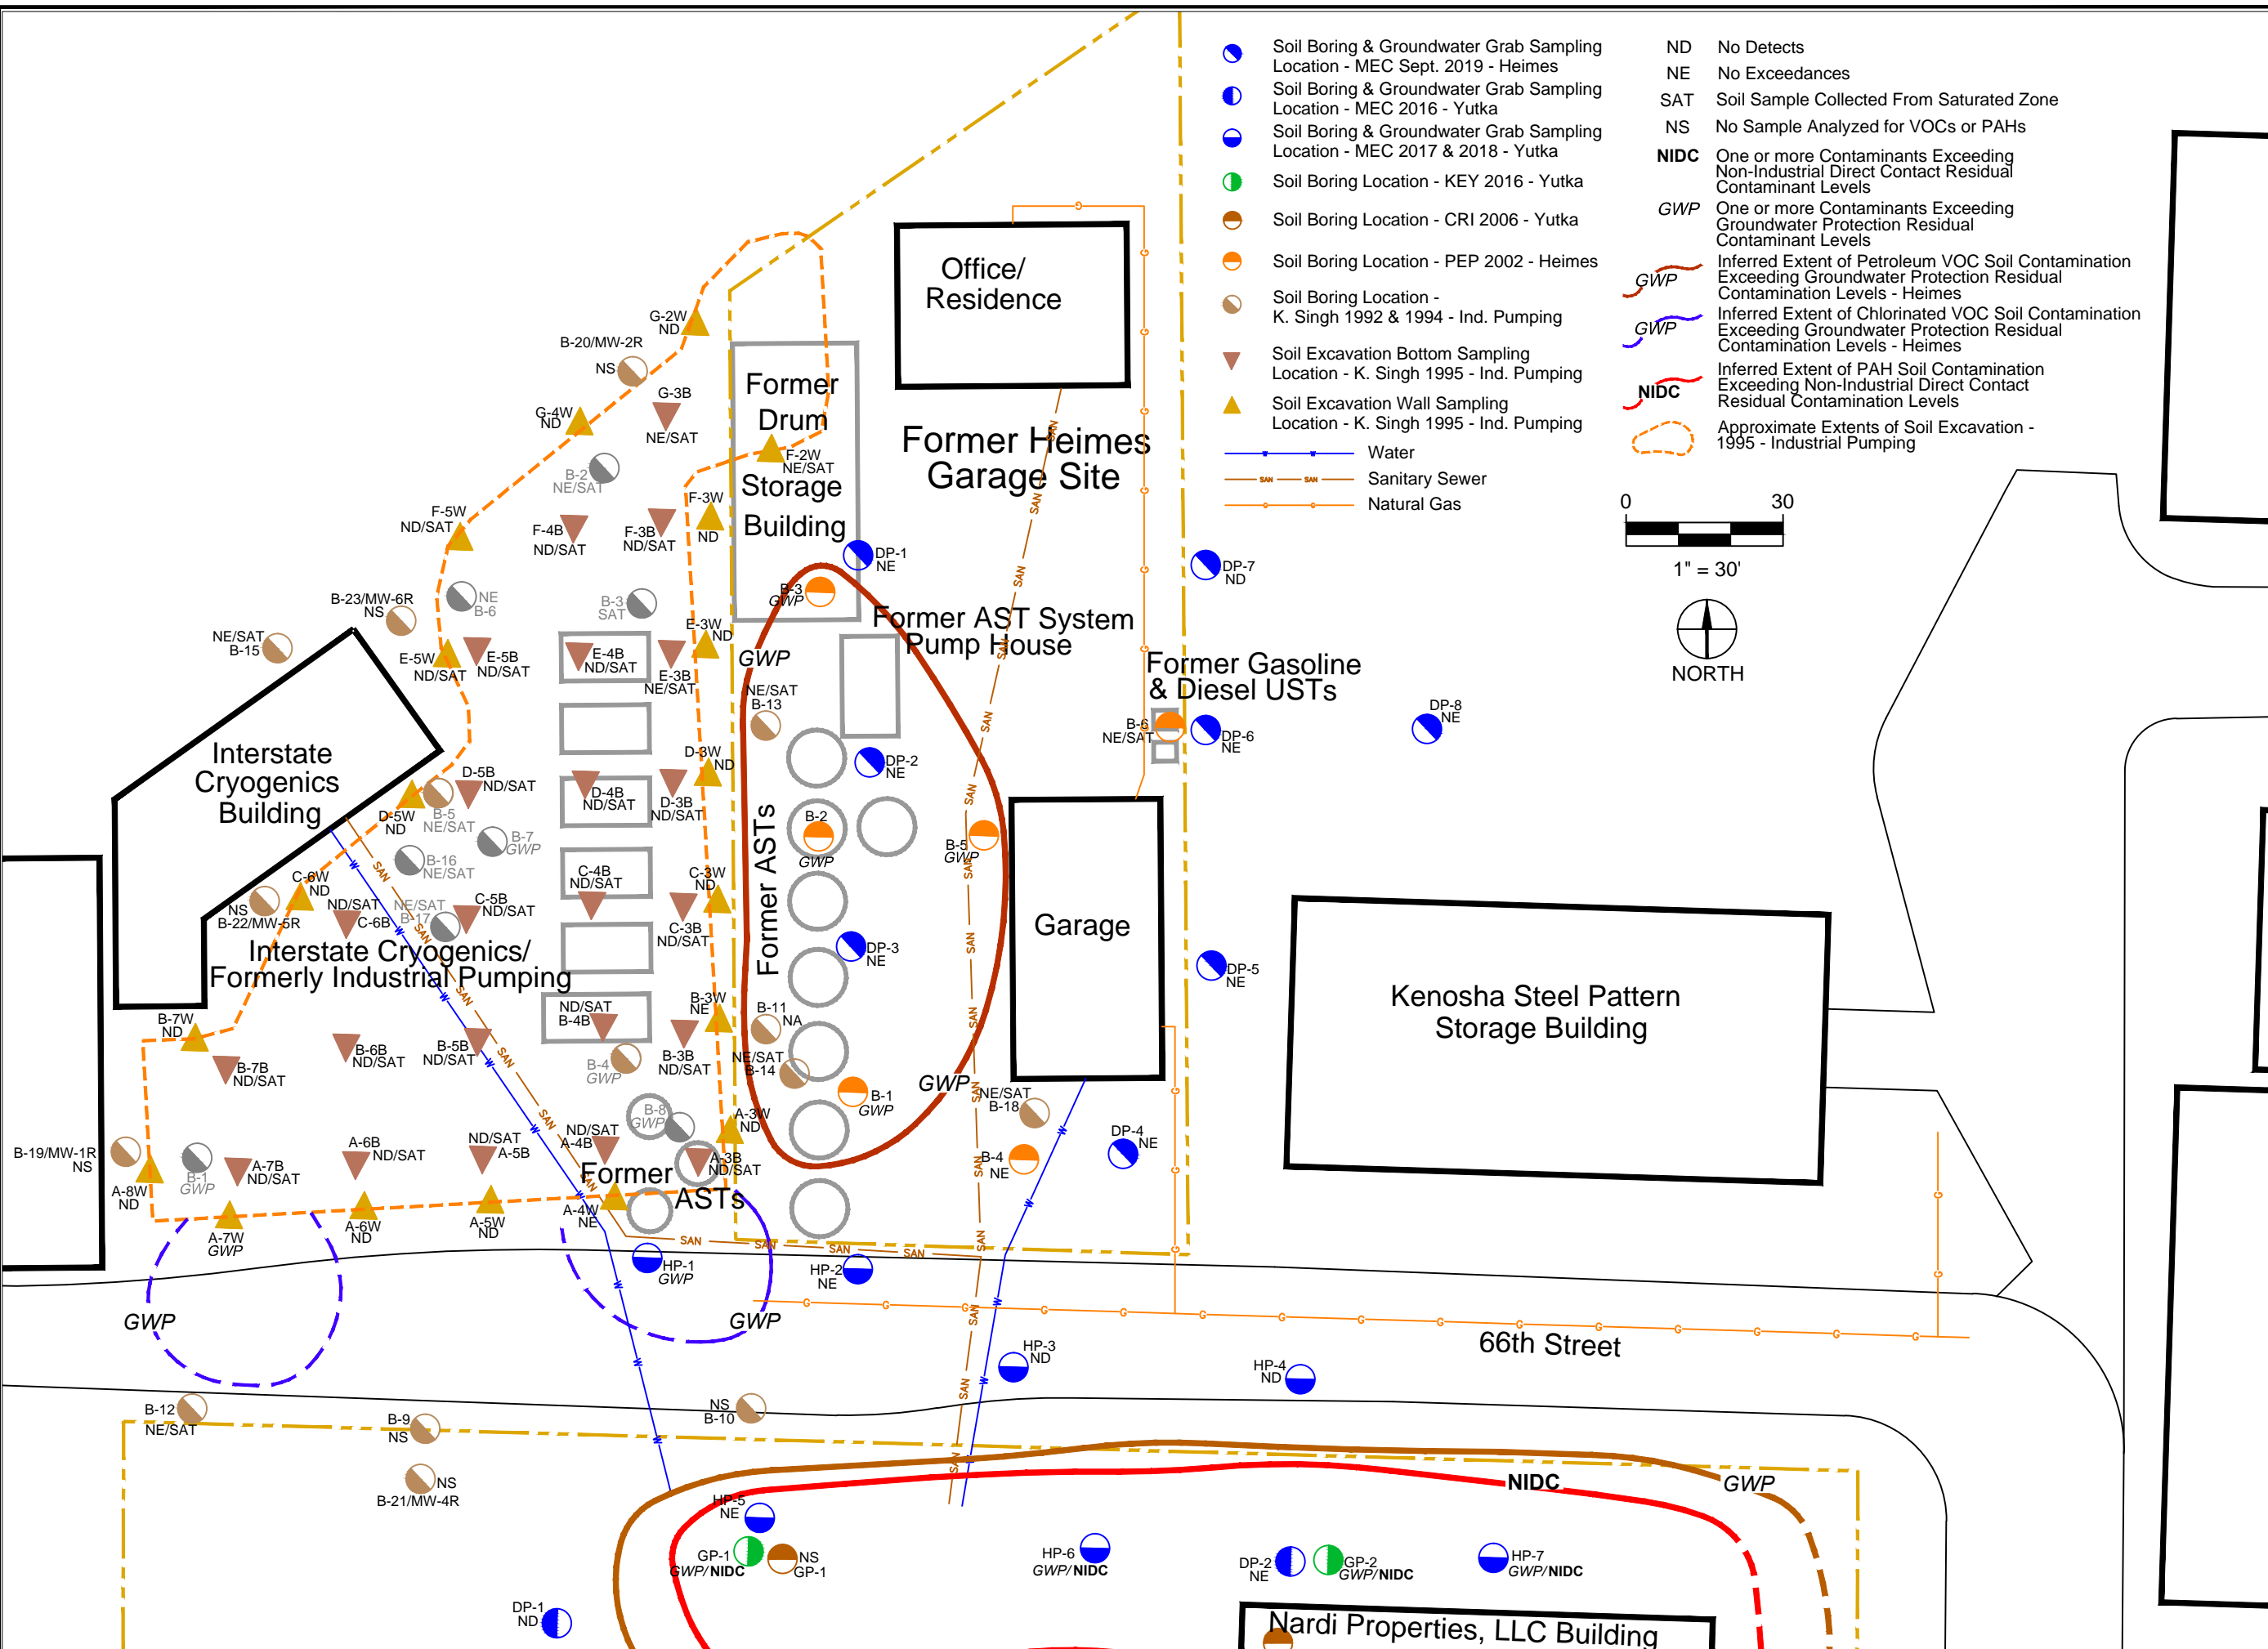

- Soil Boring & Groundwater Grab Sampling Location - MEC Sept. 2019 - Heimes
- Soil Boring & Groundwater Grab Sampling Location - MEC 2016 - Yutka
- Soil Boring & Groundwater Grab Sampling Location - MEC 2017 & 2018 - Yutka
- Soil Boring Location - KEY 2016 - Yutka
- Soil Boring Location - CRI 2006 - Yutka
- Soil Boring Location - PEP 2002 - Heimes
- Soil Boring Location - K. Singh 1992 & 1994 - Ind. Pumping
- ▼ Soil Excavation Bottom Sampling Location - K. Singh 1995 - Ind. Pumping
- ▲ Soil Excavation Wall Sampling Location - K. Singh 1995 - Ind. Pumping

- ND No Detects
- NE No Exceedances
- SAT Soil Sample Collected From Saturated Zone
- NS No Sample Analyzed for VOCs or PAHs
- NIDC** One or more Contaminants Exceeding Non-Industrial Direct Contact Residual Contaminant Levels
- GWP** One or more Contaminants Exceeding Groundwater Protection Residual Contaminant Levels
- GWP* Inferred Extent of Petroleum VOC Soil Contamination Exceeding Groundwater Protection Residual Contamination Levels - Heimes
- GWP* Inferred Extent of Chlorinated VOC Soil Contamination Exceeding Groundwater Protection Residual Contamination Levels - Heimes
- NIDC* Inferred Extent of PAH Soil Contamination Exceeding Non-Industrial Direct Contact Residual Contamination Levels
- GWP* Approximate Extents of Soil Excavation - 1995 - Industrial Pumping

- Water
- SAN — SAN Sanitary Sewer
- Natural Gas

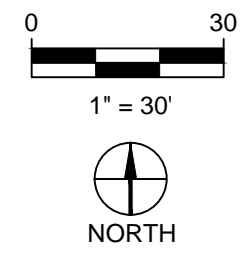


Approved By: <b>S. CRANLEY</b>	Figure <b>B.2.b</b>
Date Approved: 1/13/2022	
Date Drawn: 1/13/2022	
Drawn by: <b>R. SCHWARTZ</b>	

- ☒ Groundwater Monitoring Well Location - MEC Jan. 2020 - Heimes
- ☒ Groundwater Sampling Location - PEP 2002
- ☒ Groundwater Monitoring Well Location - MEC Jan. 2020 - Heimes
- ND No Detects
- NE No Exceedances
- PAL One or more Groundwater Contaminants Exceed Preventive Action Limits
- ES One or more Groundwater Contaminants Exceed Enforcement Standards
- PAL — Inferred Extent of Petroleum VOC Groundwater Contamination Exceeding Preventive Action Limits
- ES — Inferred Extent of Petroleum VOC Groundwater Contamination Exceeding Enforcement Standards
- PAL — Inferred Extent of Chlorinated VOC Groundwater Contamination Exceeding Preventive Action Limits
- ES — Inferred Extent of Chlorinated VOC Groundwater Contamination Exceeding Enforcement Standards


- Soil Boring & Groundwater Grab Sampling Location - MEC Sept. 2019 - Heimes
- Soil Boring & Groundwater Sampling Location - MEC 2016 - Yutka
- Soil Boring & Groundwater Sampling Location - MEC 2017 & 2018 - Yutka
- Water
- SAN — Sanitary Sewer
- Natural Gas

Notes:

- 1,2 Dichloroethane exceeding the PAL was the only chlorinated volatile organic compound (VOC) detected in groundwater samples from DP-2, DP-3 and MW-1.
- Although chlorinated, 1,2 Dichloroethane is a petroleum related VOC used as an additive to leaded gasoline.

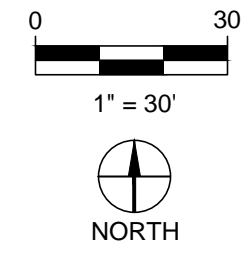

# FIGURE B.3.b.1 GROUNDWATER CONTAMINATION HEIMES GARAGE 66TH STREET KENOSHA, WI

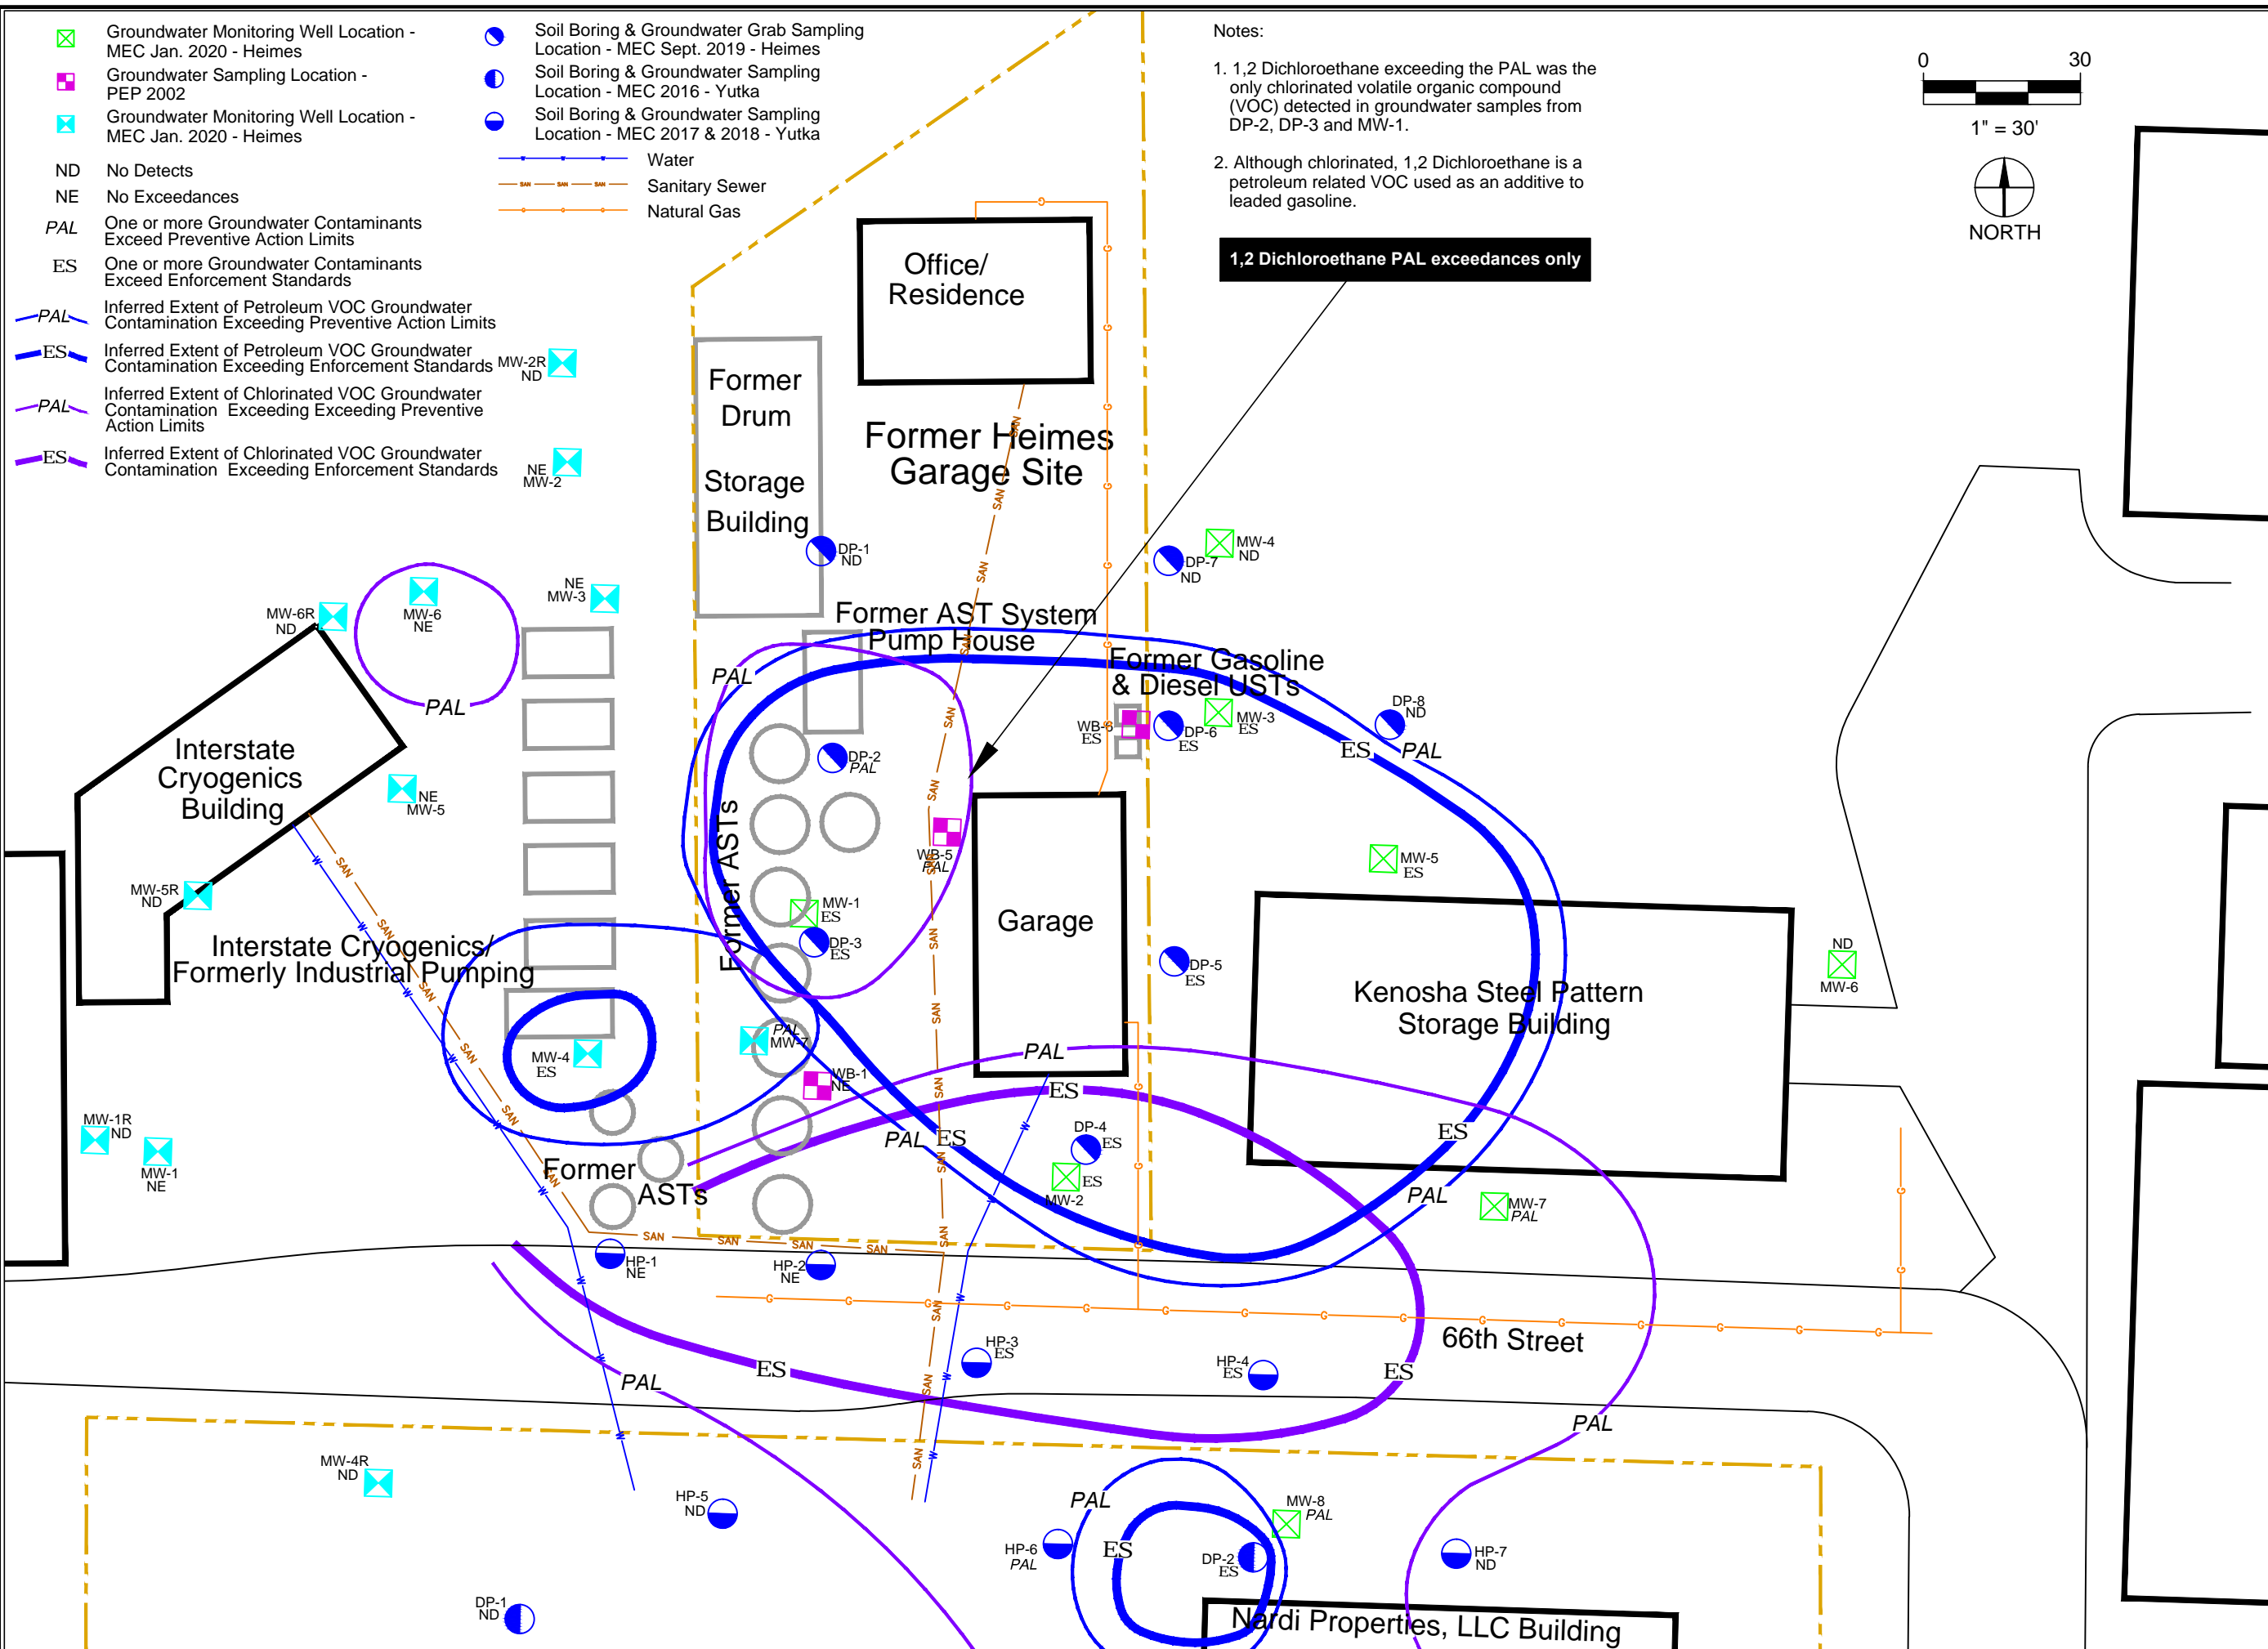



Approved By: <b>S. CRANLEY</b>	Figure <b>B.3.b.1</b>
Date Approved: 1/13/2022	
Date Drawn: 1/13/2022	
Drawn by: <b>R. SCHWARTZ</b>	

- ☒ Groundwater Monitoring Well Location - MEC Jan. 2020 - Heimes
- ☐ Groundwater Sampling Location - PEP 2002
- ☒ Groundwater Monitoring Well Location - MEC Jan. 2020 - Heimes
- Soil Boring & Groundwater Grab Sampling Location - MEC Sept. 2019 - Heimes
- Soil Boring & Groundwater Sampling Location - MEC 2016 - Yutka
- Soil Boring & Groundwater Sampling Location - MEC 2017 & 2018 - Yutka
- Water
- Sanitary Sewer
- Natural Gas
- ND No Detects
- NE No Exceedances
- PAL One or more Groundwater Contaminants Exceed Preventive Action Limits
- ES One or more Groundwater Contaminants Exceed Enforcement Standards
- PAL Inferred Extent of Petroleum VOC Groundwater Contamination Exceeding Preventive Action Limits
- ES Inferred Extent of Petroleum VOC Groundwater Contamination Exceeding Enforcement Standards
- PAL Inferred Extent of Chlorinated VOC Groundwater Contamination Exceeding Preventive Action Limits
- ES Inferred Extent of Chlorinated VOC Groundwater Contamination Exceeding Enforcement Standards

Notes:

- 1,2 Dichloroethane exceeding the PAL was the only chlorinated volatile organic compound (VOC) detected in groundwater samples from DP-2, DP-3 and MW-1.
- Although chlorinated, 1,2 Dichloroethane is a petroleum related VOC used as an additive to leaded gasoline.

**1,2 Dichloroethane PAL exceedances only**

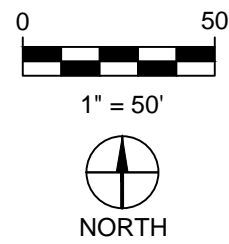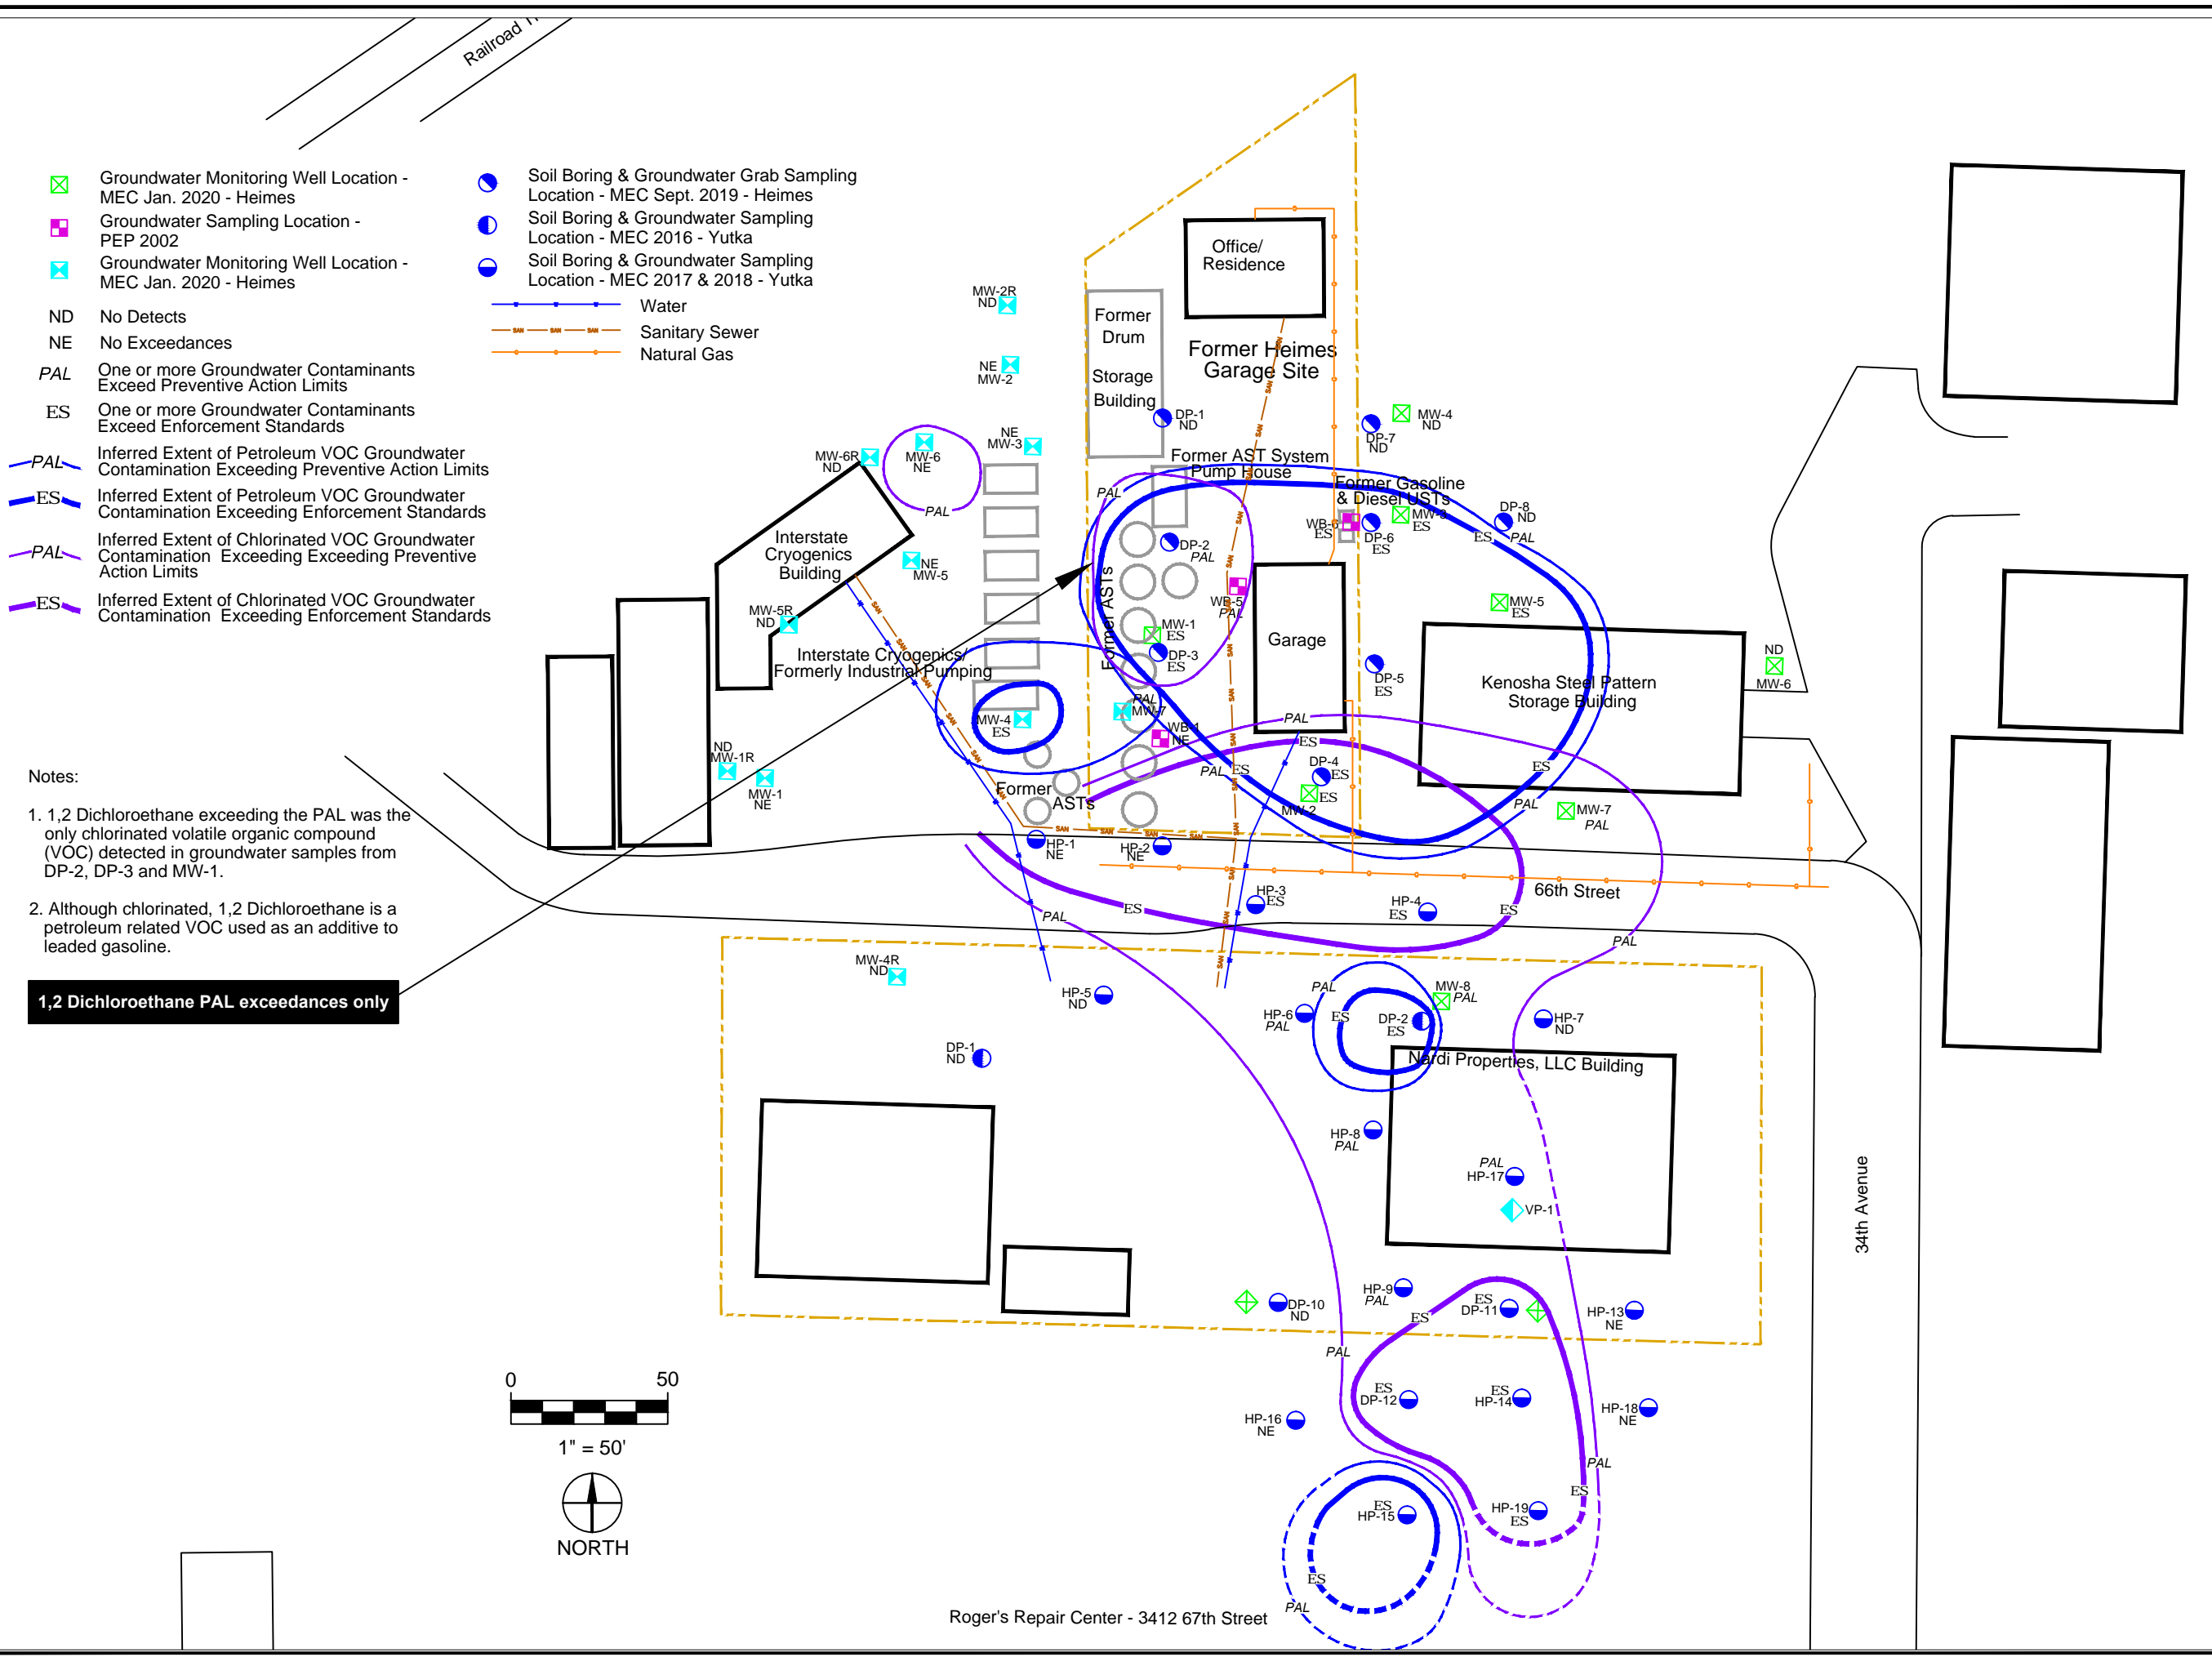


Roger's Repair Center - 3412 67th Street

# FIGURE B.3.b.2 GROUNDWATER CONTAMINATION MAP HEIMES GARAGE 66TH STREET KENOSHA, WI

Approved By: S. Cranley	Figure B.3.b.2
Date Approved: 1/13/2022	
Date Drawn: 1/13/2022	
Drawn by: R. Schwartz	

**FIGURE B.3.b.3  
GROUNDWATER CVO  
CONTAMINATION MAP  
HEIMES GARAGE  
66TH STREET  
KENOSHA, WI**

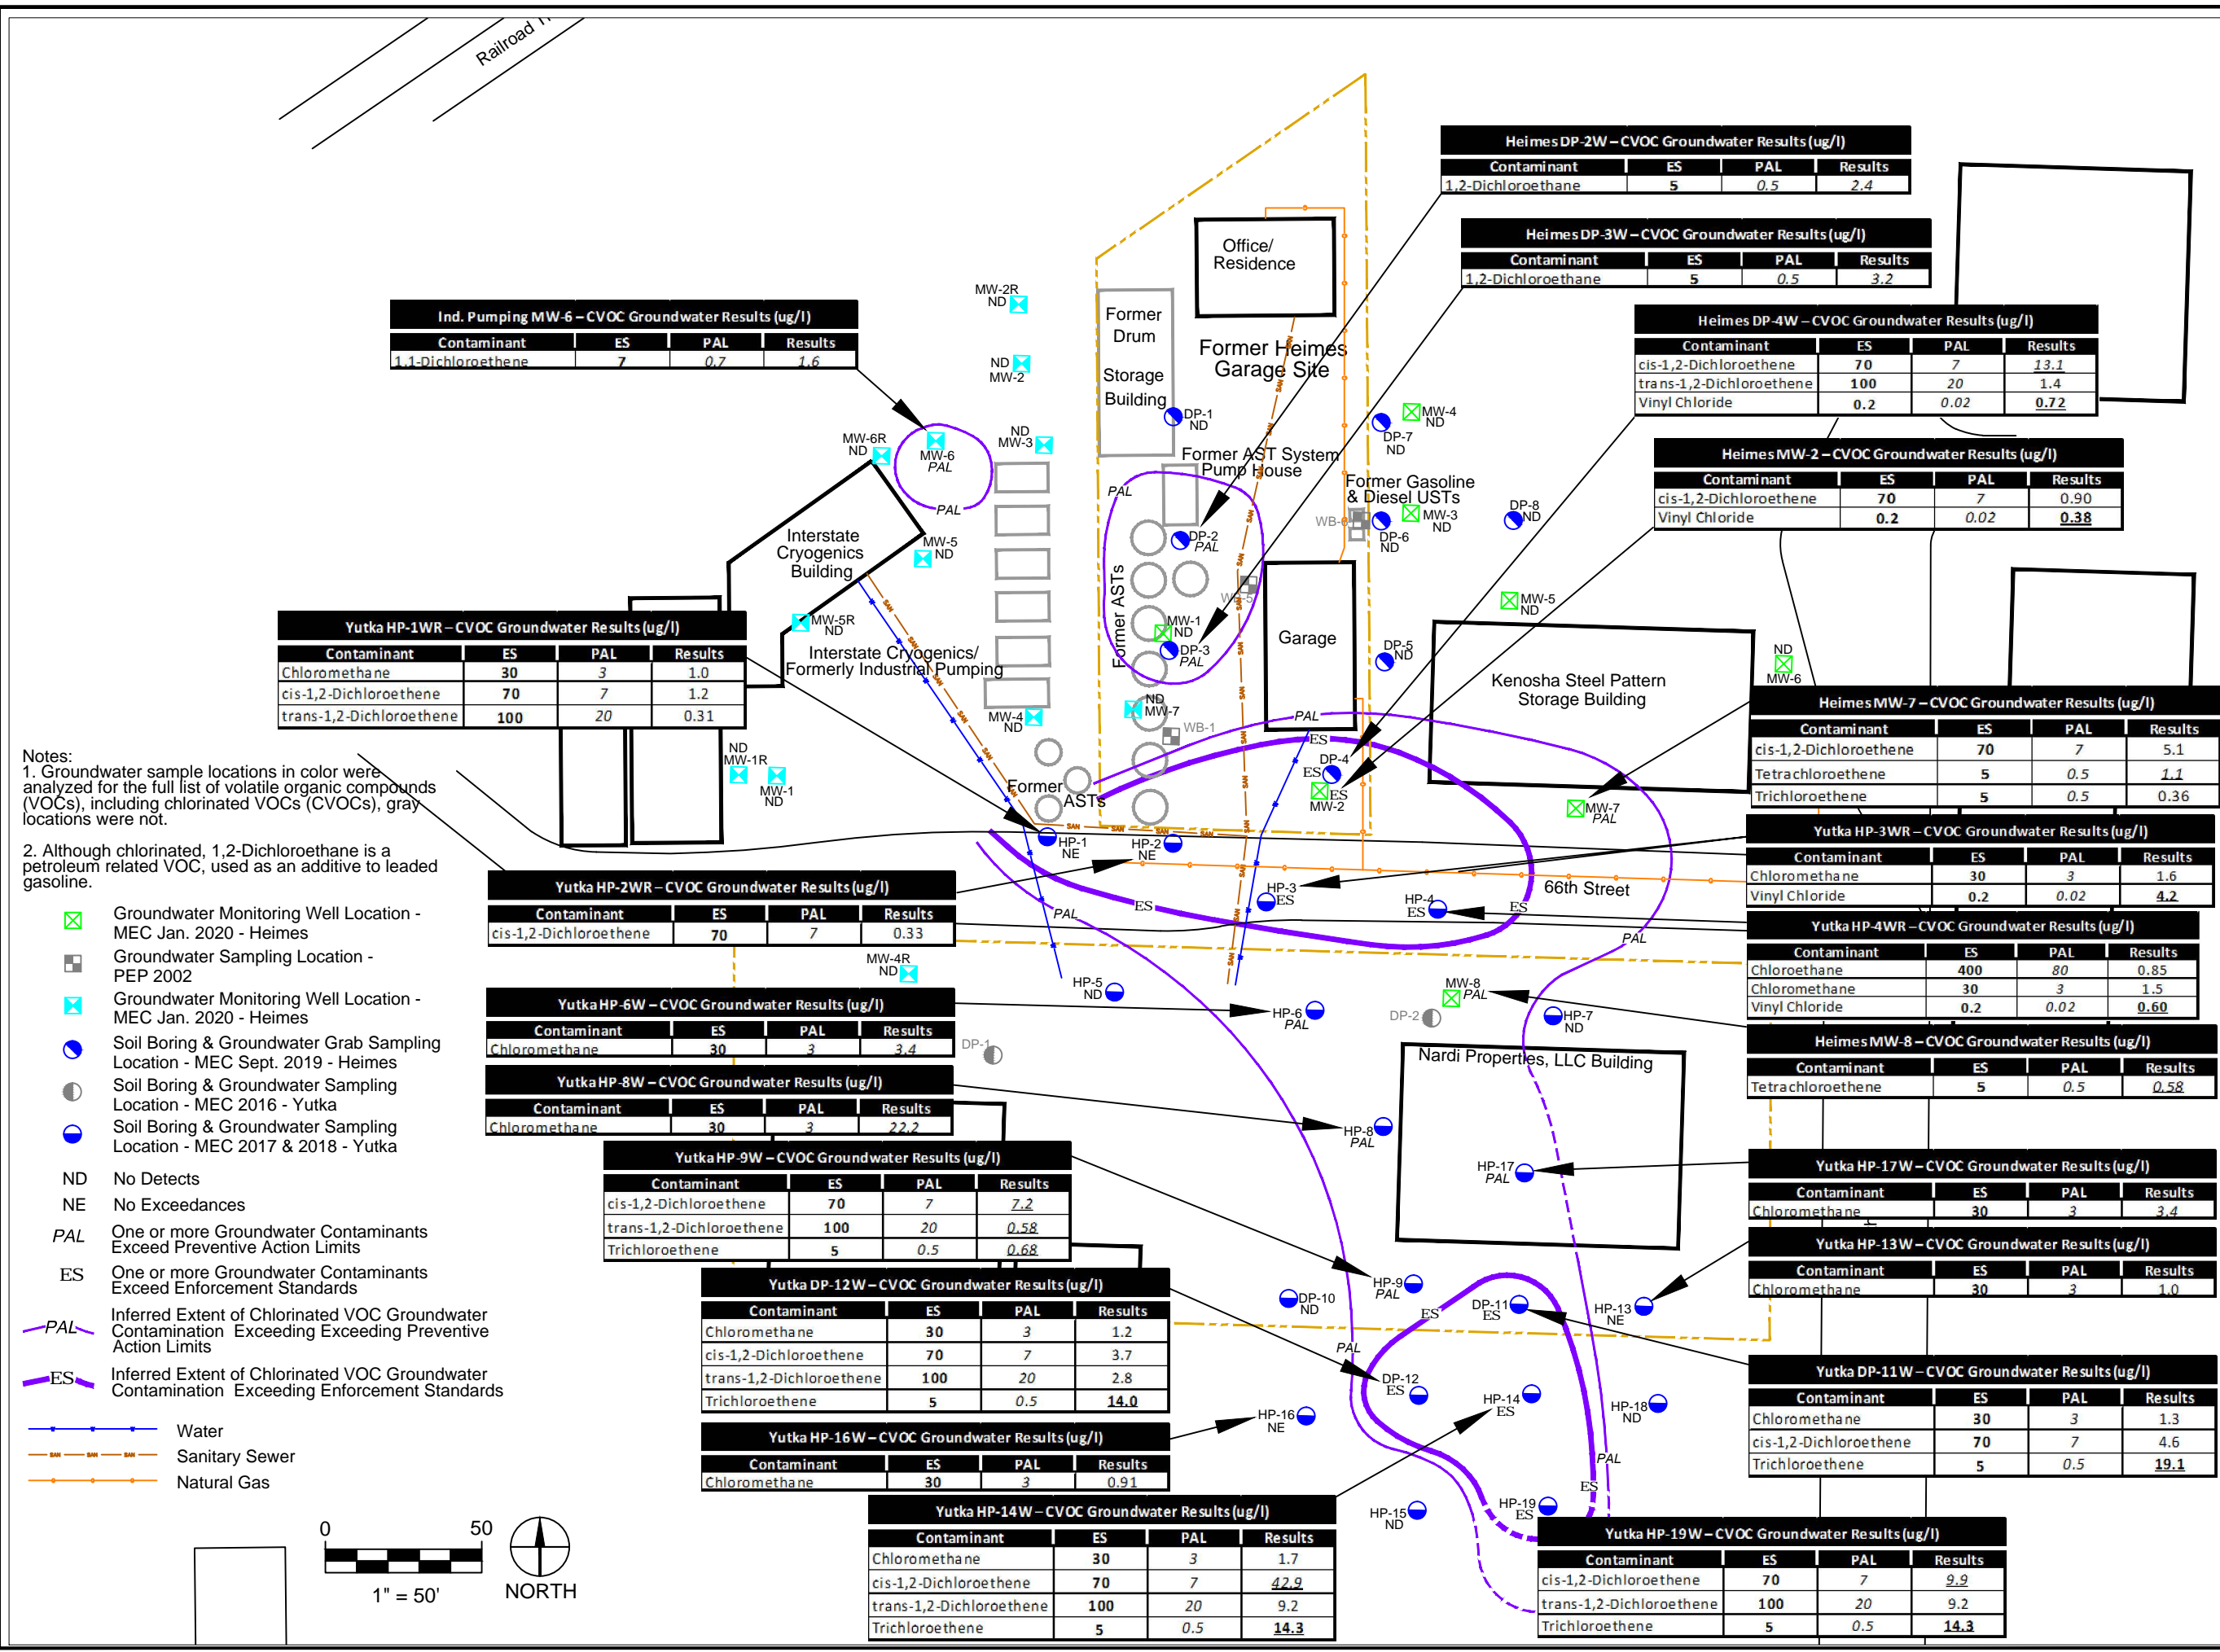










**Notes:**  
 1. Groundwater sample locations in color were analyzed for the full list of volatile organic compounds (VOCs), including chlorinated VOCs (CVOs), gray locations were not.  
 2. Although chlorinated, 1,2-Dichloroethane is a petroleum related VOC, used as an additive to leaded gasoline.


☒ Groundwater Monitoring Well Location - MEC Jan. 2020 - Heimes  
☐ Groundwater Sampling Location - PEP 2002  
☒ Groundwater Monitoring Well Location - MEC Jan. 2020 - Heimes  
● Soil Boring & Groundwater Grab Sampling Location - MEC Sept. 2019 - Heimes  
● Soil Boring & Groundwater Sampling Location - MEC 2016 - Yutka  
● Soil Boring & Groundwater Sampling Location - MEC 2017 & 2018 - Yutka  
 ND No Detects  
 NE No Exceedances  
 PAL One or more Groundwater Contaminants Exceed Preventive Action Limits  
 ES One or more Groundwater Contaminants Exceed Enforcement Standards  
 PAL Inferred Extent of Chlorinated VOC Groundwater Contamination Exceeding Preventive Action Limits  
 ES Inferred Extent of Chlorinated VOC Groundwater Contamination Exceeding Enforcement Standards

— Water  
— Sanitary Sewer  
— Natural Gas







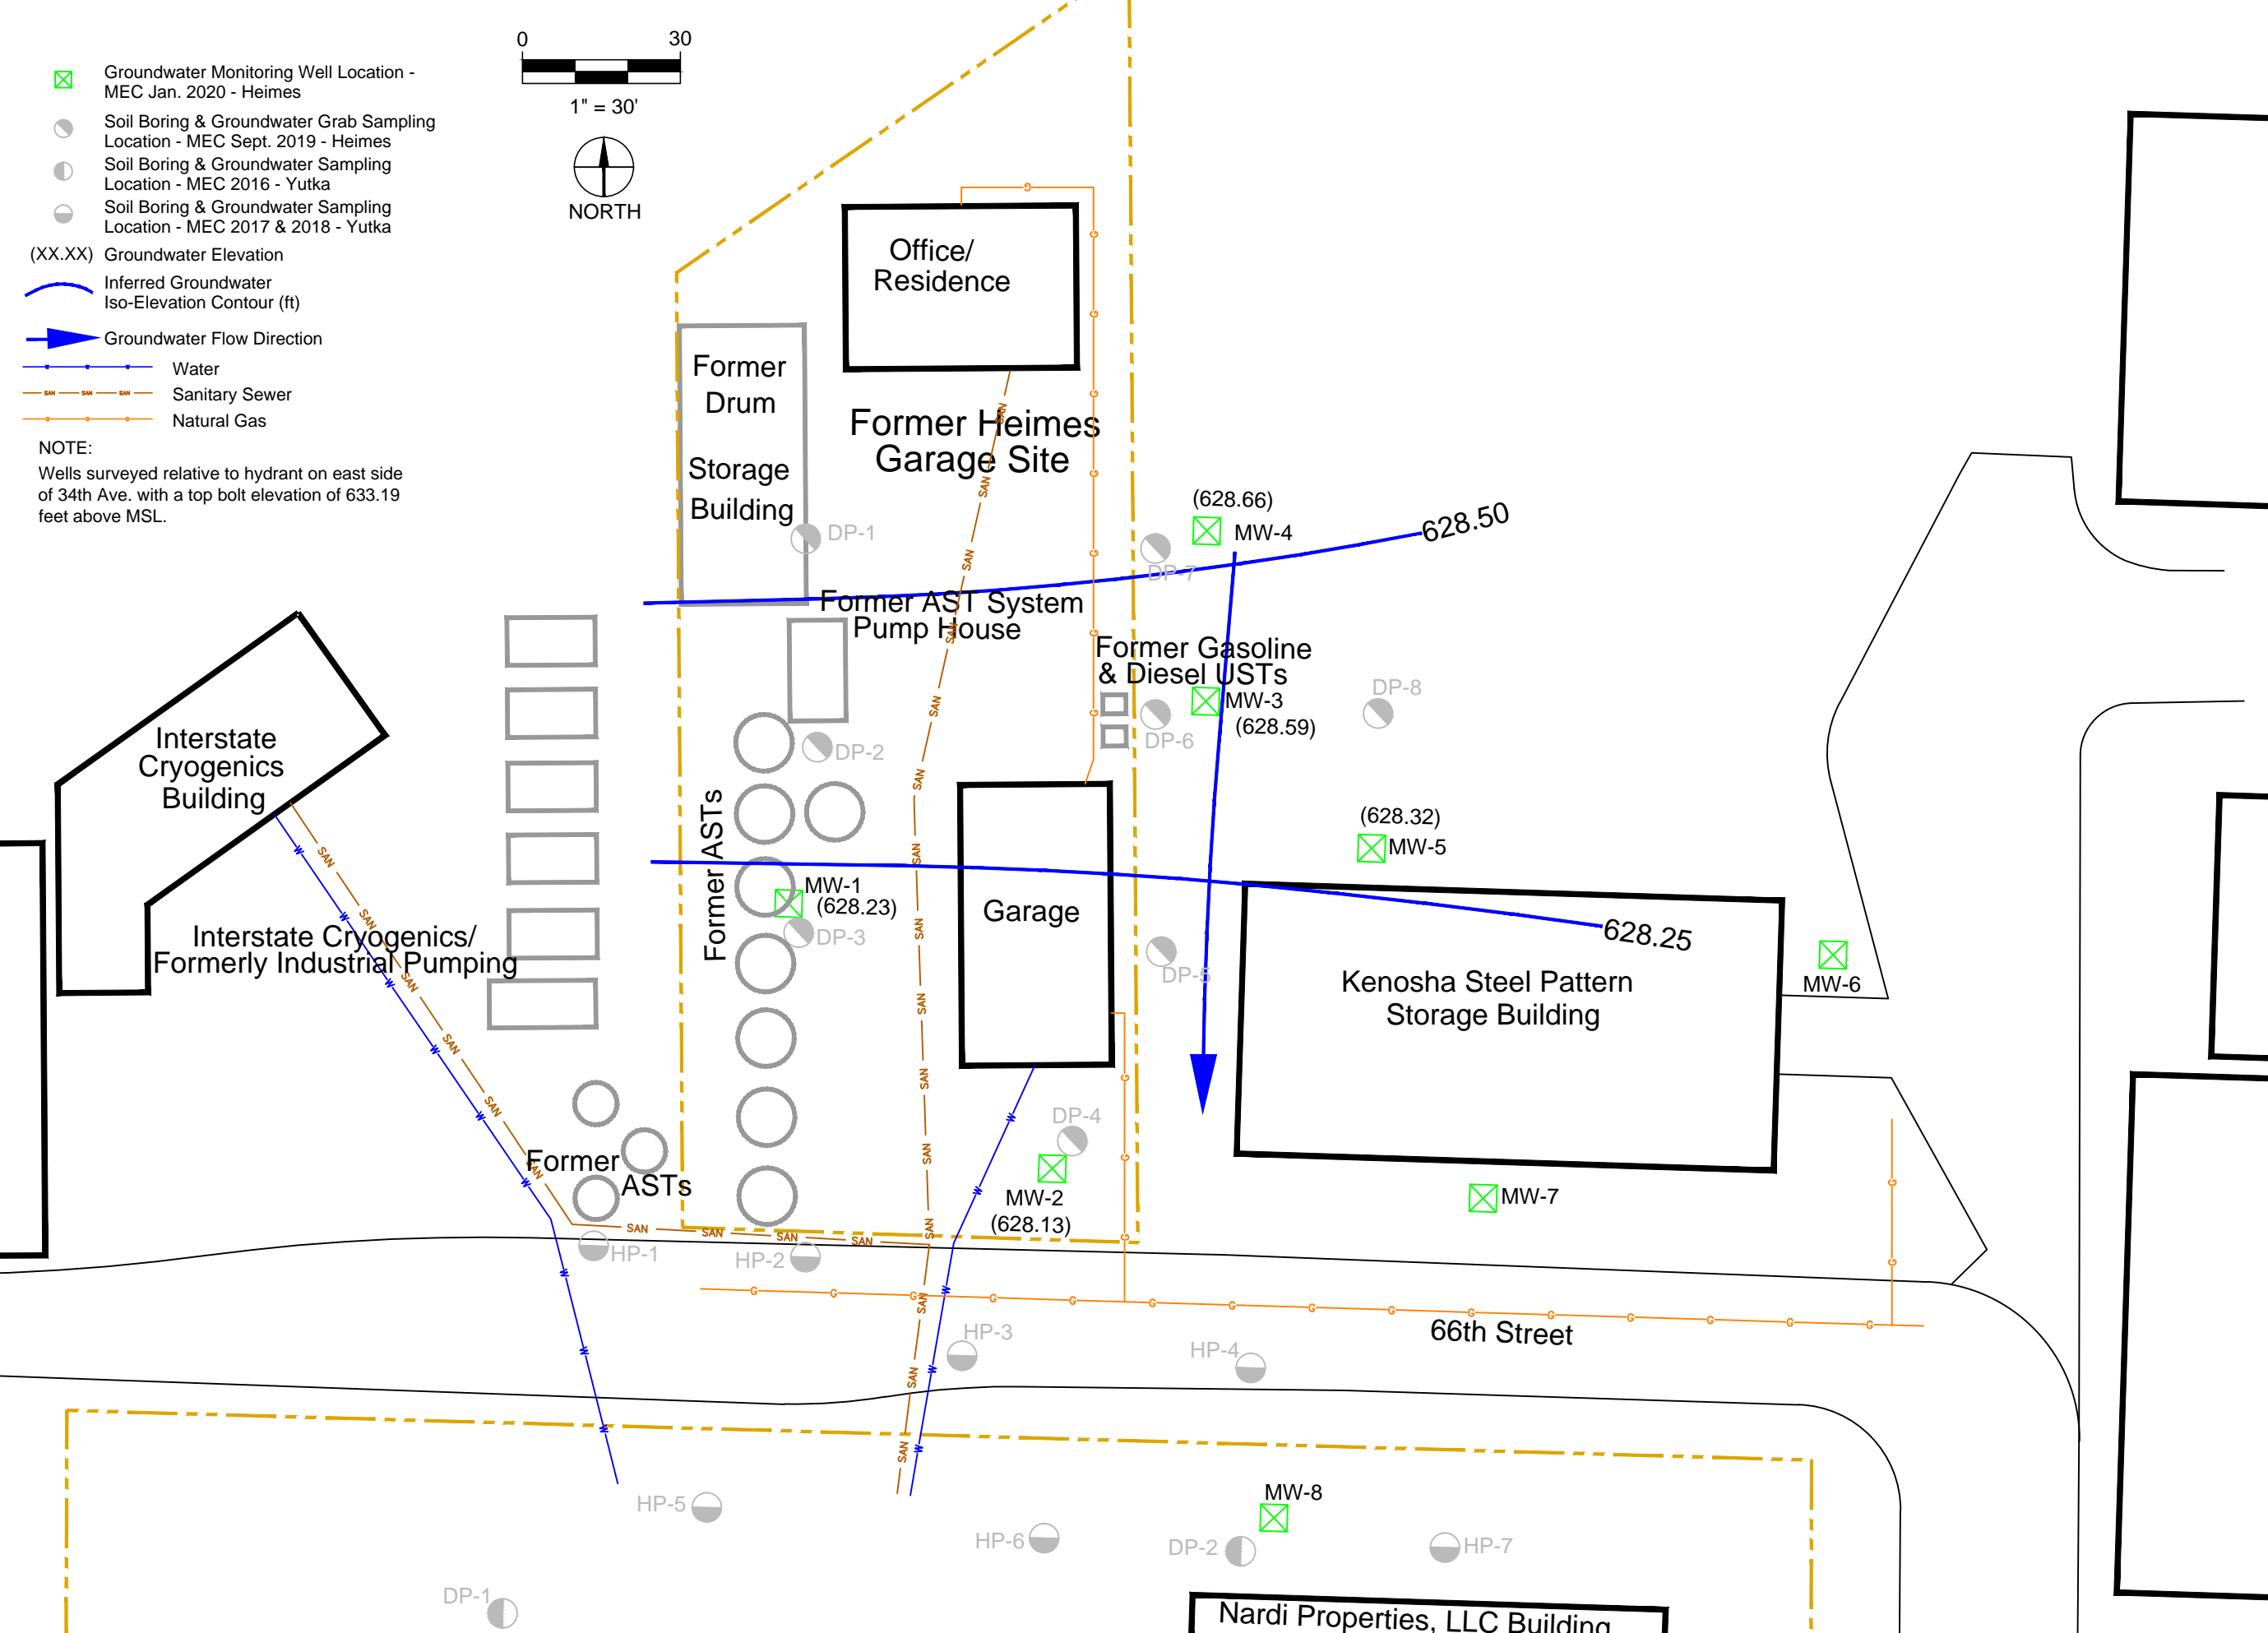




-  Groundwater Monitoring Well Location - MEC Jan. 2020 - Heimes
-  Soil Boring & Groundwater Grab Sampling Location - MEC Sept. 2019 - Heimes
-  Soil Boring & Groundwater Sampling Location - MEC 2016 - Yutka
-  Soil Boring & Groundwater Sampling Location - MEC 2017 & 2018 - Yutka
- (XX.XX) Groundwater Elevation
-  Inferred Groundwater Iso-Elevation Contour (ft)
-  Groundwater Flow Direction
-  Water
-  Sanitary Sewer
-  Natural Gas


NOTE:  
Wells surveyed relative to hydrant on east side of 34th Ave. with a top bolt elevation of 633.19 feet above MSL.




**FIGURE B.3.c.1**  
**GROUNDWATER FLOW**  
**1/29/20**  
**HEIMES GARAGE**  
66TH STREET  
KENOSHA, WI

Approved By: <b>S. CRANLEY</b>	Figure
Date Approved: 1/13/2022	<b>B.3.c.1</b>
Date Drawn: 1/13/2022	
Drawn by: <b>R. SCHWARTZ</b>	

-  Groundwater Monitoring Well Location - MEC Jan. 2020 - Heimes
-  Soil Boring & Groundwater Grab Sampling Location - MEC Sept. 2019 - Heimes
-  Soil Boring & Groundwater Sampling Location - MEC 2016 - Yutka
-  Soil Boring & Groundwater Sampling Location - MEC 2017 & 2018 - Yutka
- (XX.XX) Groundwater Elevation
-  Inferred Groundwater Iso-Elevation Contour (ft)
-  Groundwater Flow Direction
-  Water
-  Sanitary Sewer
-  Natural Gas

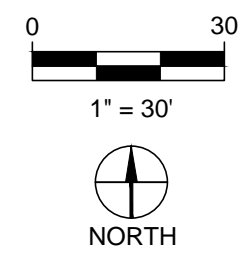



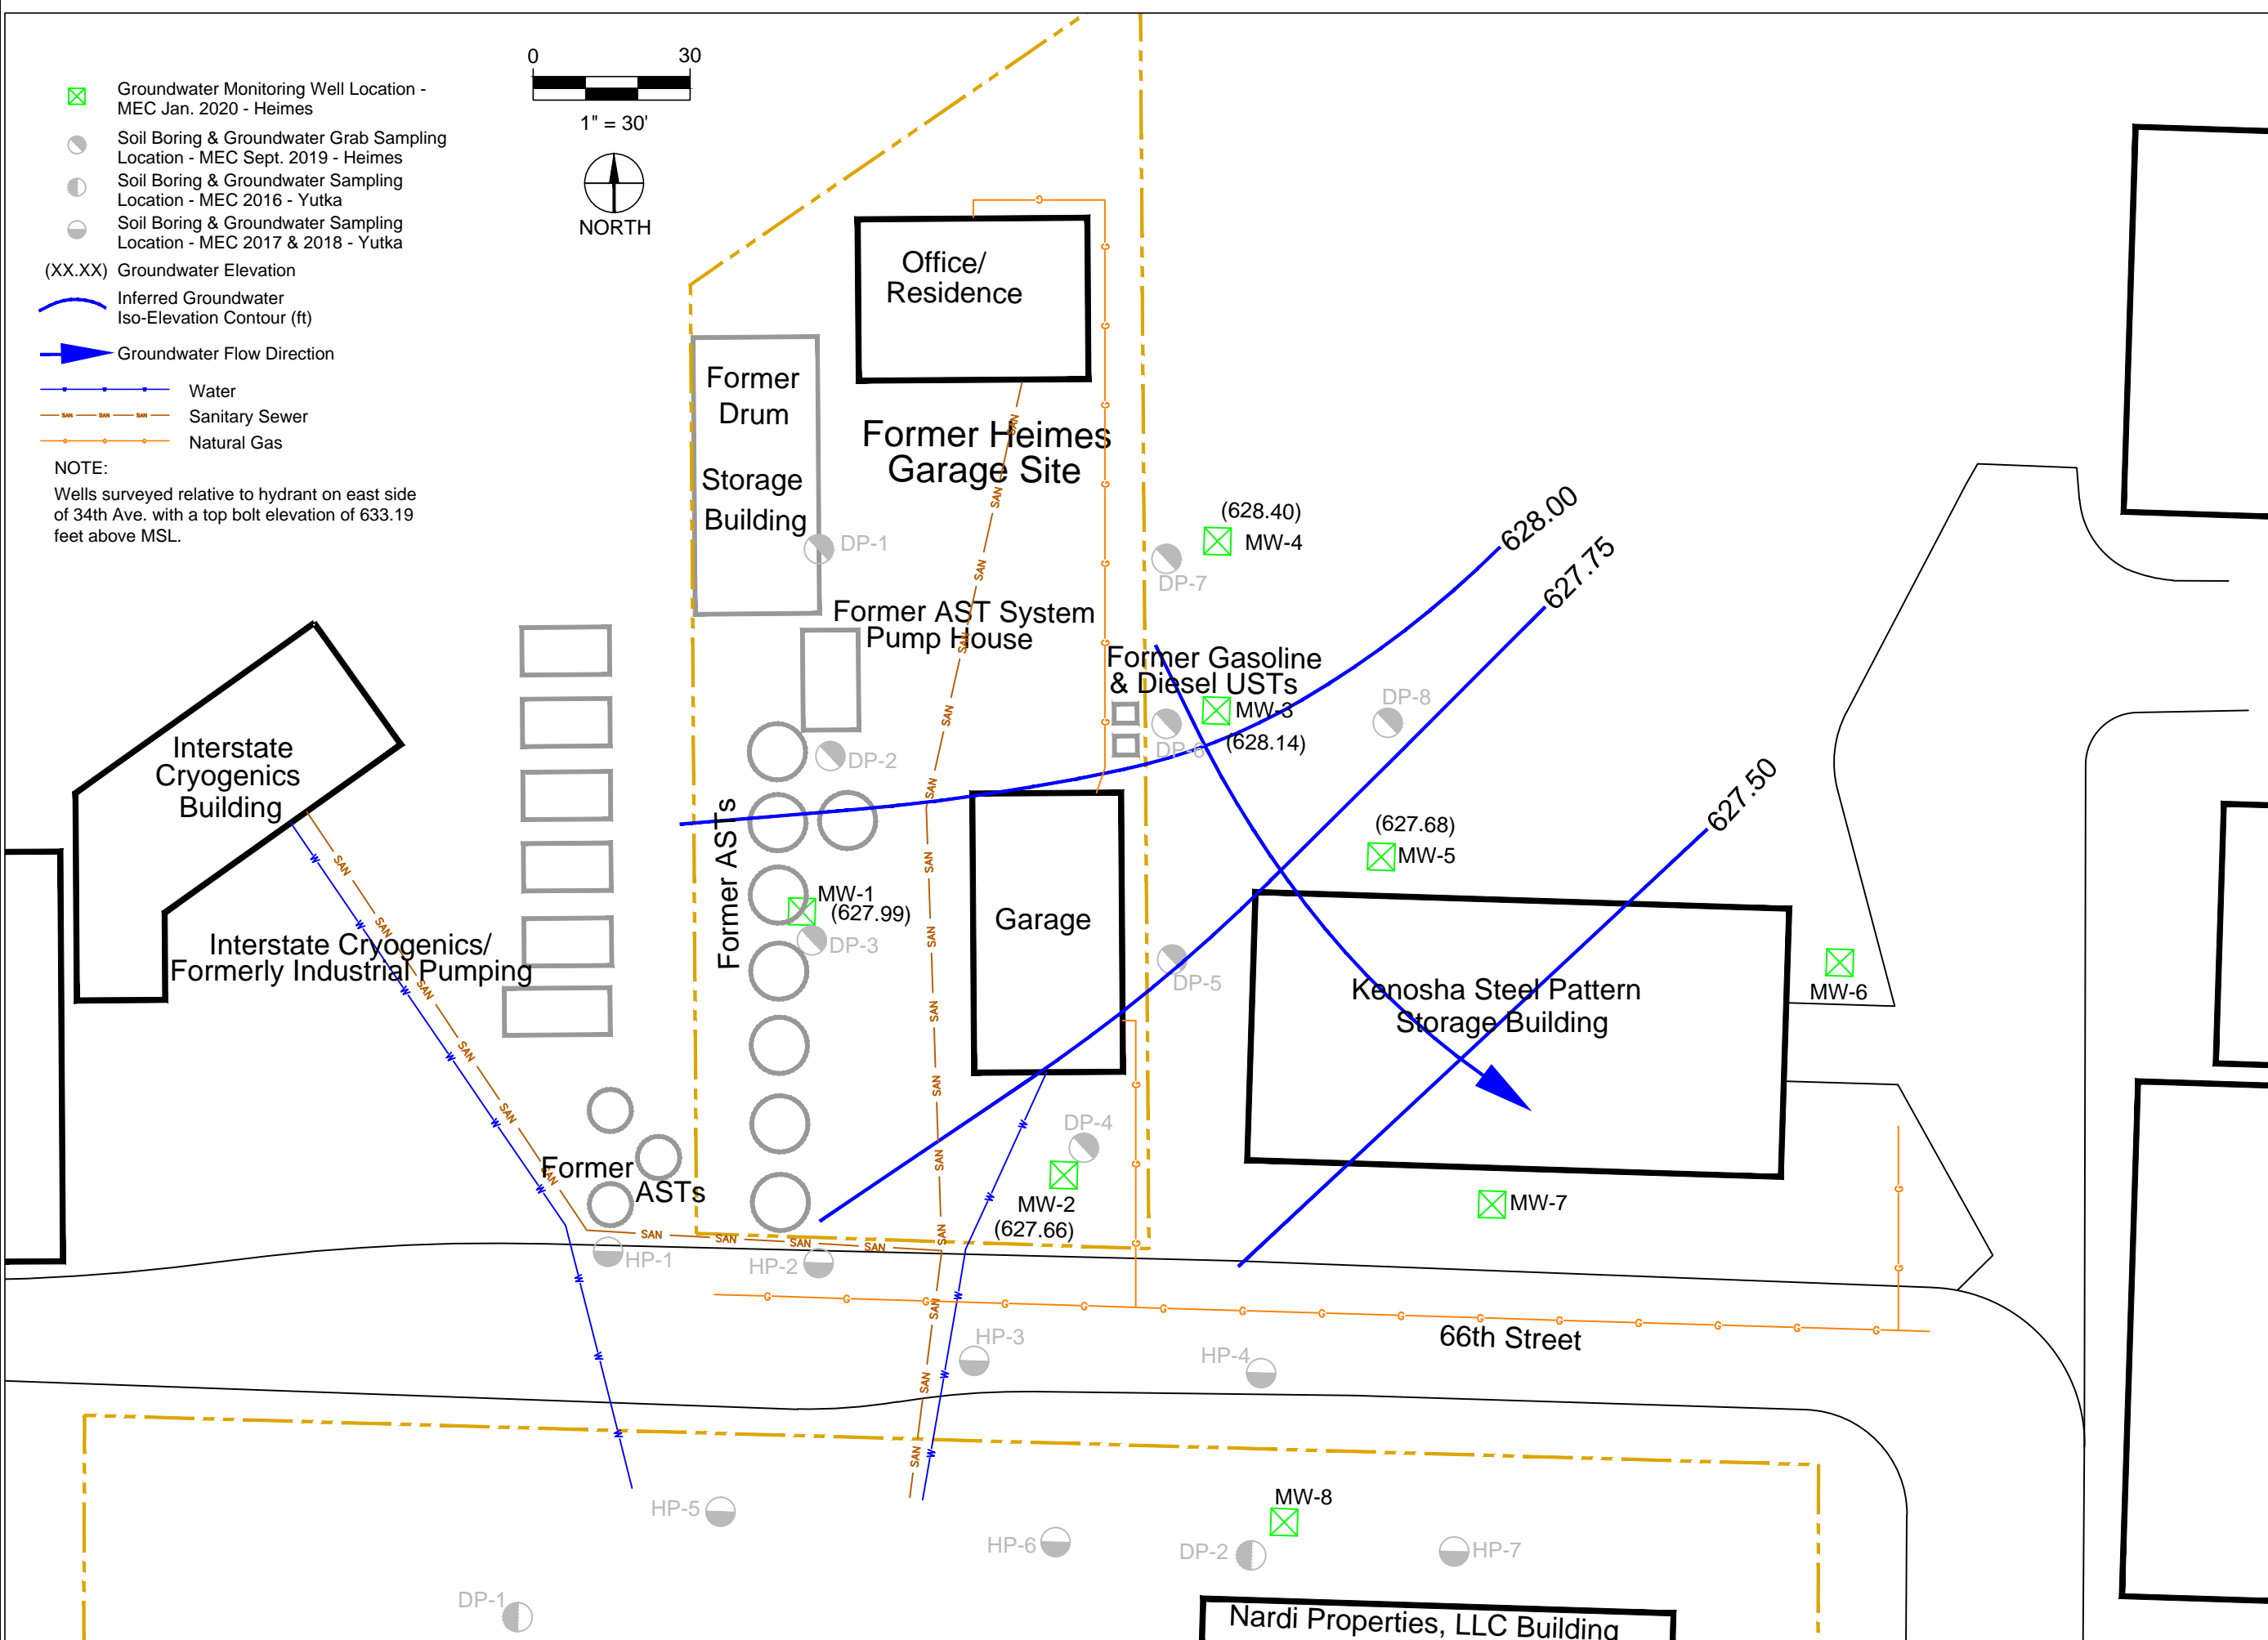






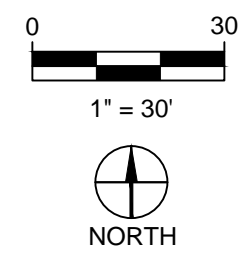
NOTE:  
Wells surveyed relative to hydrant on east side of 34th Ave. with a top bolt elevation of 633.19 feet above MSL.




**FIGURE B.3.c.2**  
**GROUNDWATER FLOW**  
**2/17/20**  
**HEIMES GARAGE**  
66TH STREET  
KENOSHA, WI

Approved By: <b>S. CRANLEY</b>	Figure
Date Approved: 1/13/2022	<b>B.3.c.2</b>
Date Drawn: 1/13/2022	
Drawn by: <b>R. SCHWARTZ</b>	

-  Groundwater Monitoring Well Location - MEC Jan. 2020 - Heimes
-  Soil Boring & Groundwater Grab Sampling Location - MEC Sept. 2019 - Heimes
-  Soil Boring & Groundwater Sampling Location - MEC 2016 - Yutka
-  Soil Boring & Groundwater Sampling Location - MEC 2017 & 2018 - Yutka
- (XX.XX) Groundwater Elevation
-  Inferred Groundwater Iso-Elevation Contour (ft)
-  Groundwater Flow Direction
-  Water
-  Sanitary Sewer
-  Natural Gas



NOTE:  
Wells surveyed relative to hydrant on east side of 34th Ave. with a top bolt elevation of 633.19 feet above MSL.

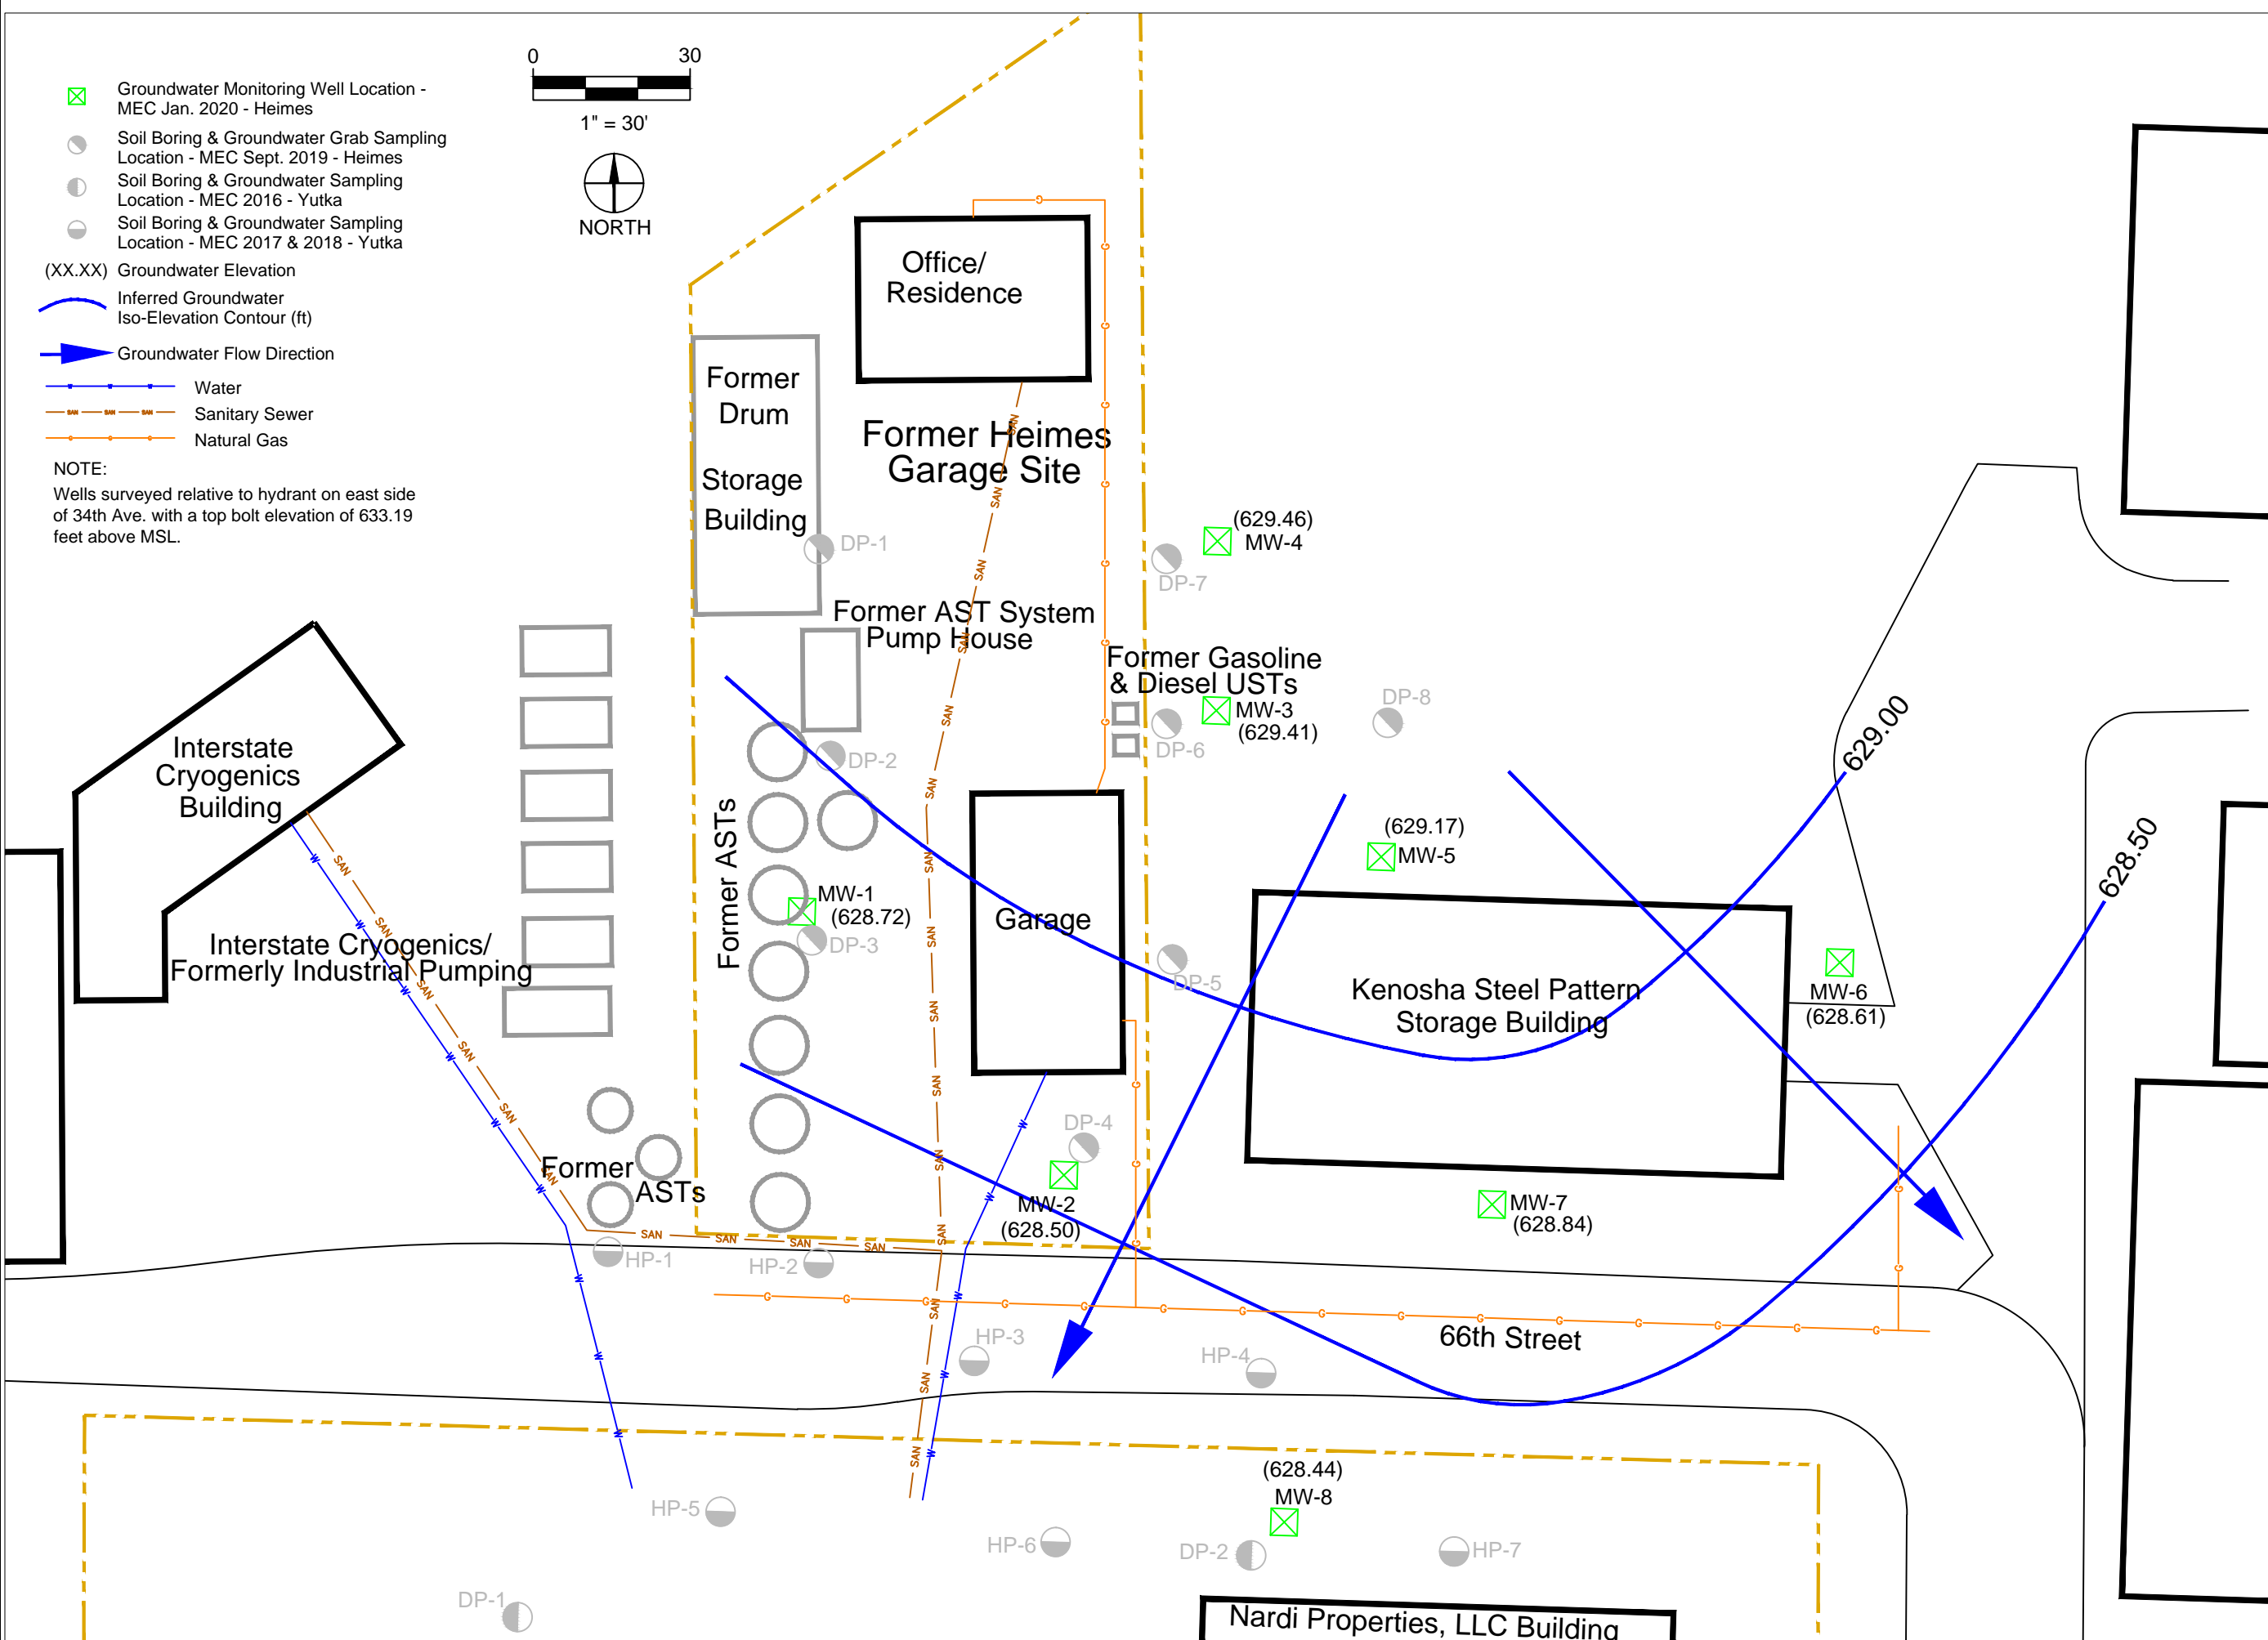



**FIGURE B.3.C.3**  
**GROUNDWATER FLOW**  
**3/31/2020**  
**HEIMES GARAGE**  
66TH STREET  
KENOSHA, WI

Approved By: S. CRANLEY	Figure
Date Approved: 1/13/2022	B.3.c.3
Date Drawn: 1/13/2022	
Drawn by: R. SCHWARTZ	

☒ Groundwater Monitoring Well Location -  
MEC Jan. 2020 - Heimes


— Water  
— SAN — Sanitary Sewer  
— Natural Gas

NOTE:  
Wells surveyed relative to hydrant on east side  
of 34th Ave. with a top bolt elevation of 633.19  
feet above MSL.

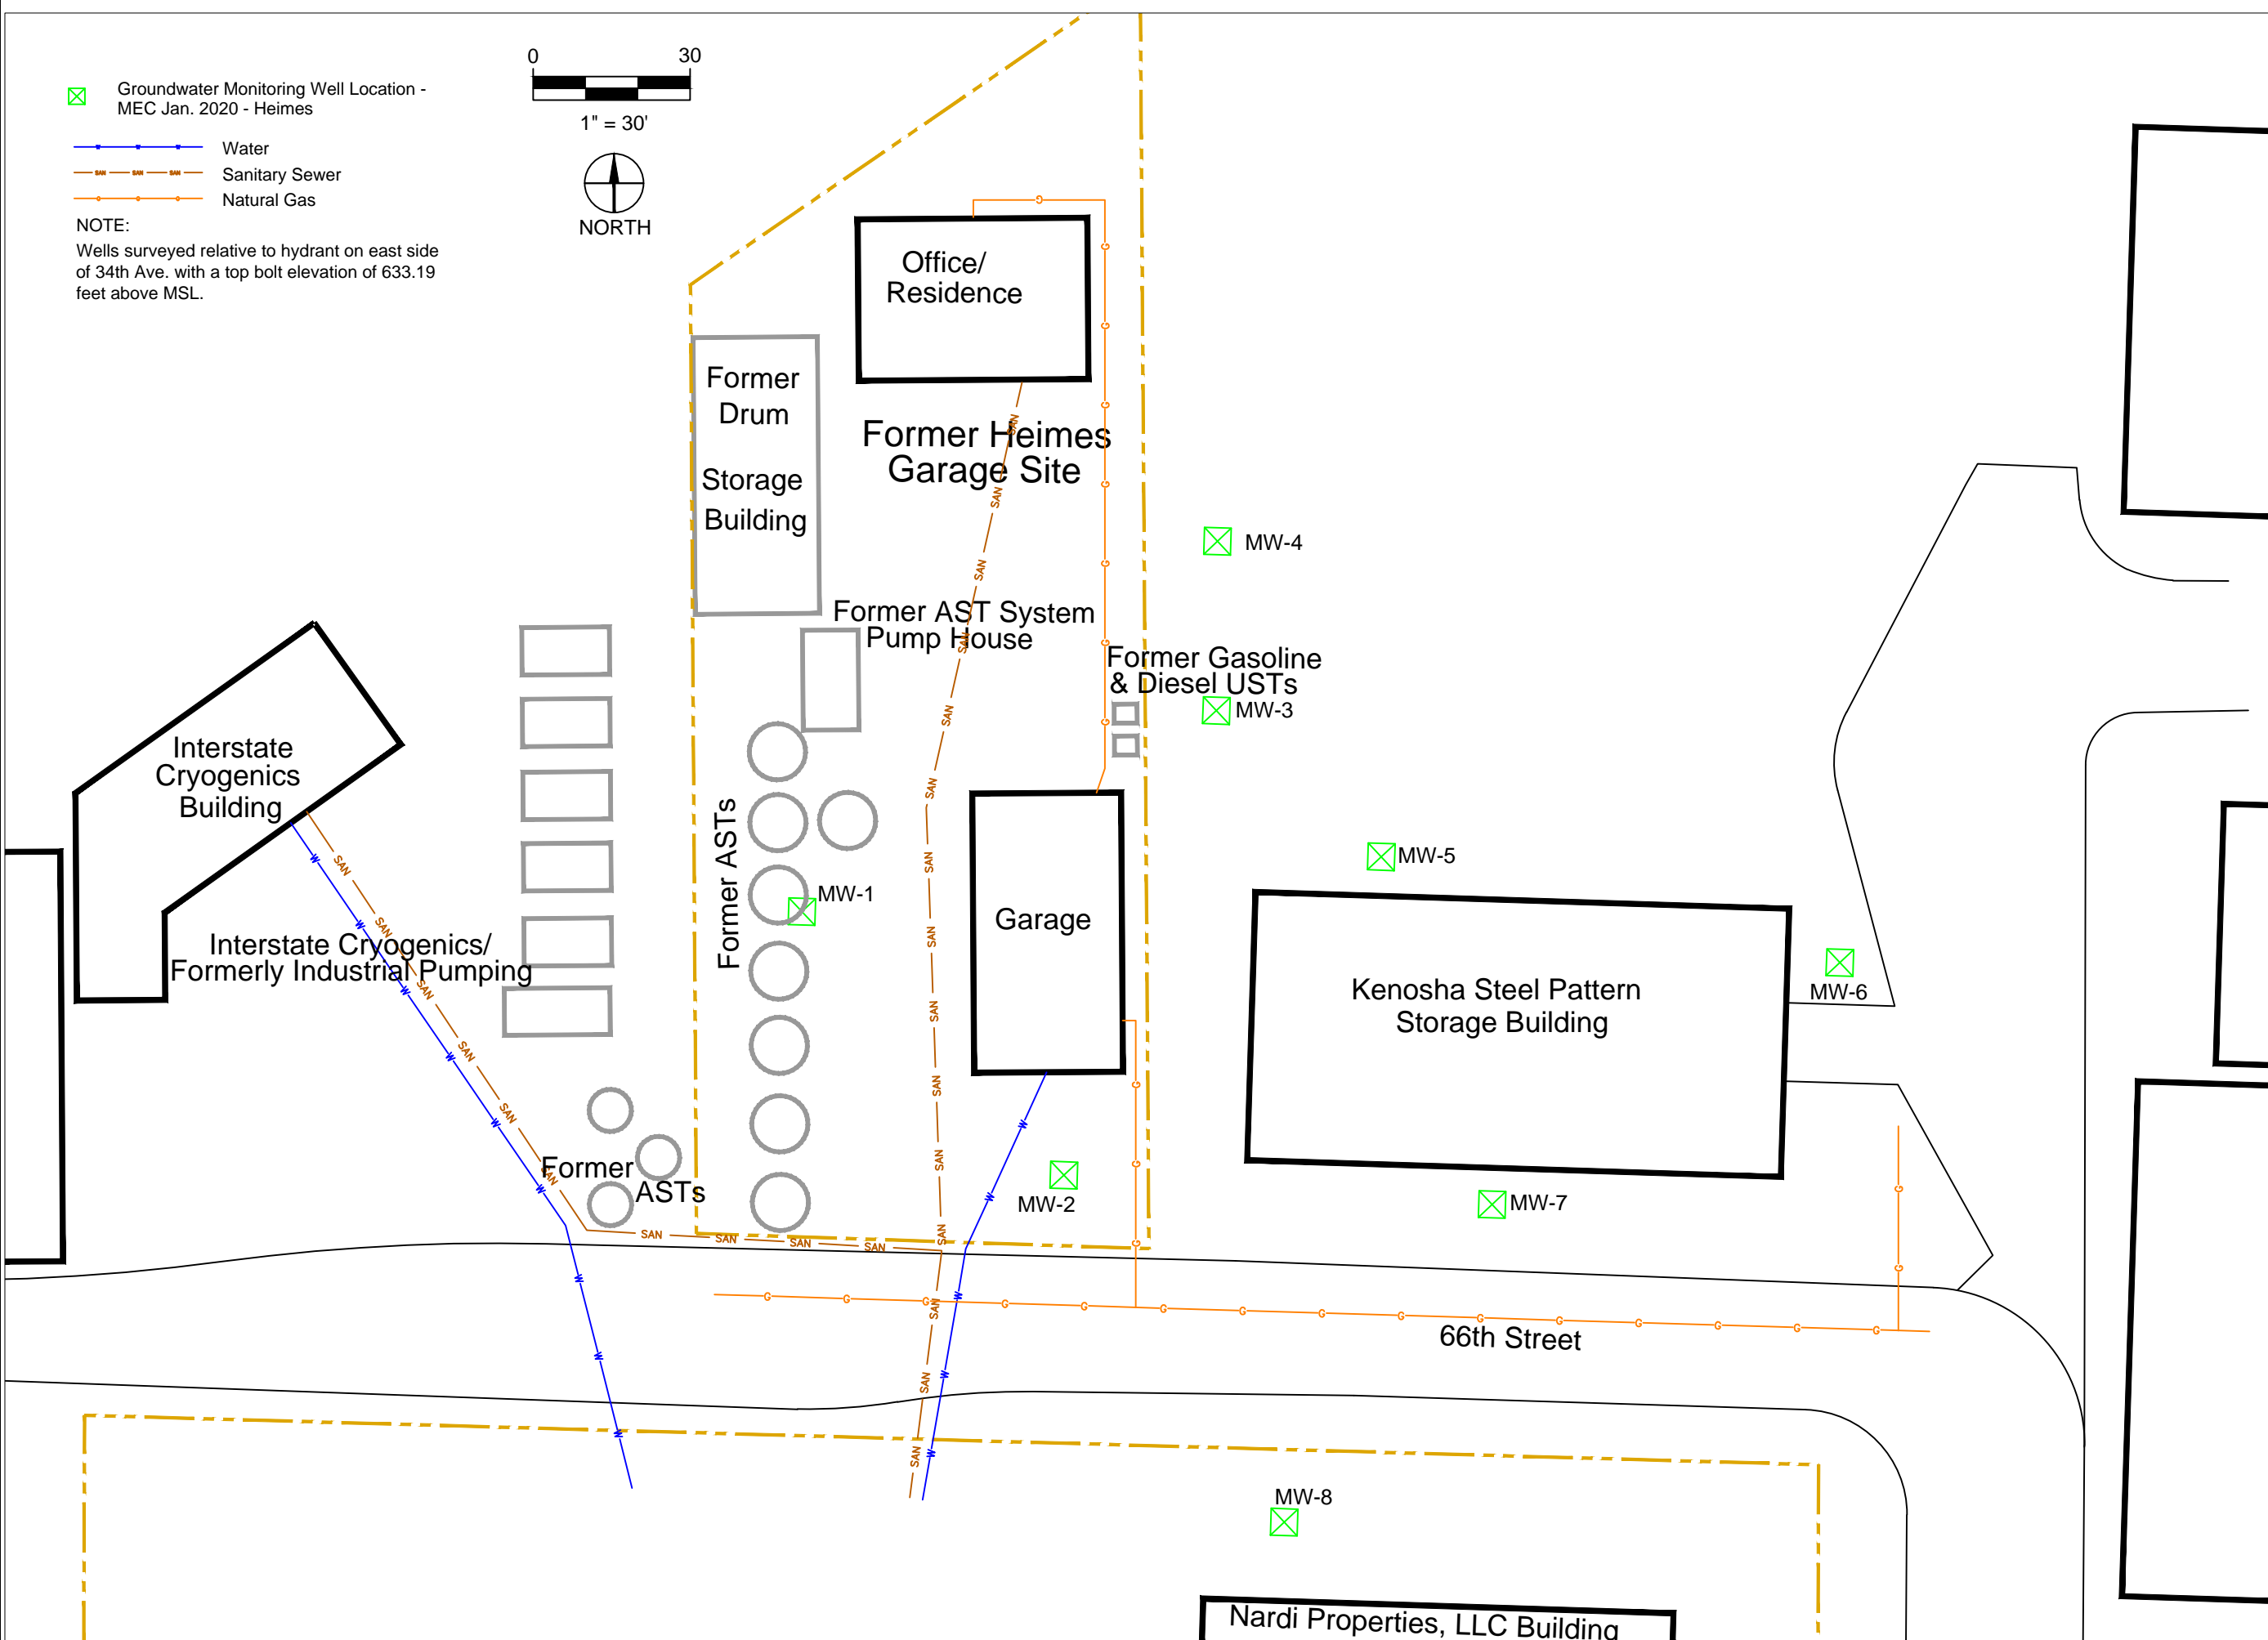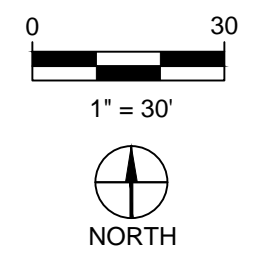

**FIGURE B.3.d**  
**MONITORING**  
**WELLS**  
**HEIMES GARAGE**  
66TH STREET  
KENOSHA, WI

Approved By: <b>S. CRANLEY</b>	Figure
Date Approved: 1/13/2022	<b>B.3.d</b>
Date Drawn: 1/13/2022	
Drawn by: <b>R. SCHWARTZ</b>	

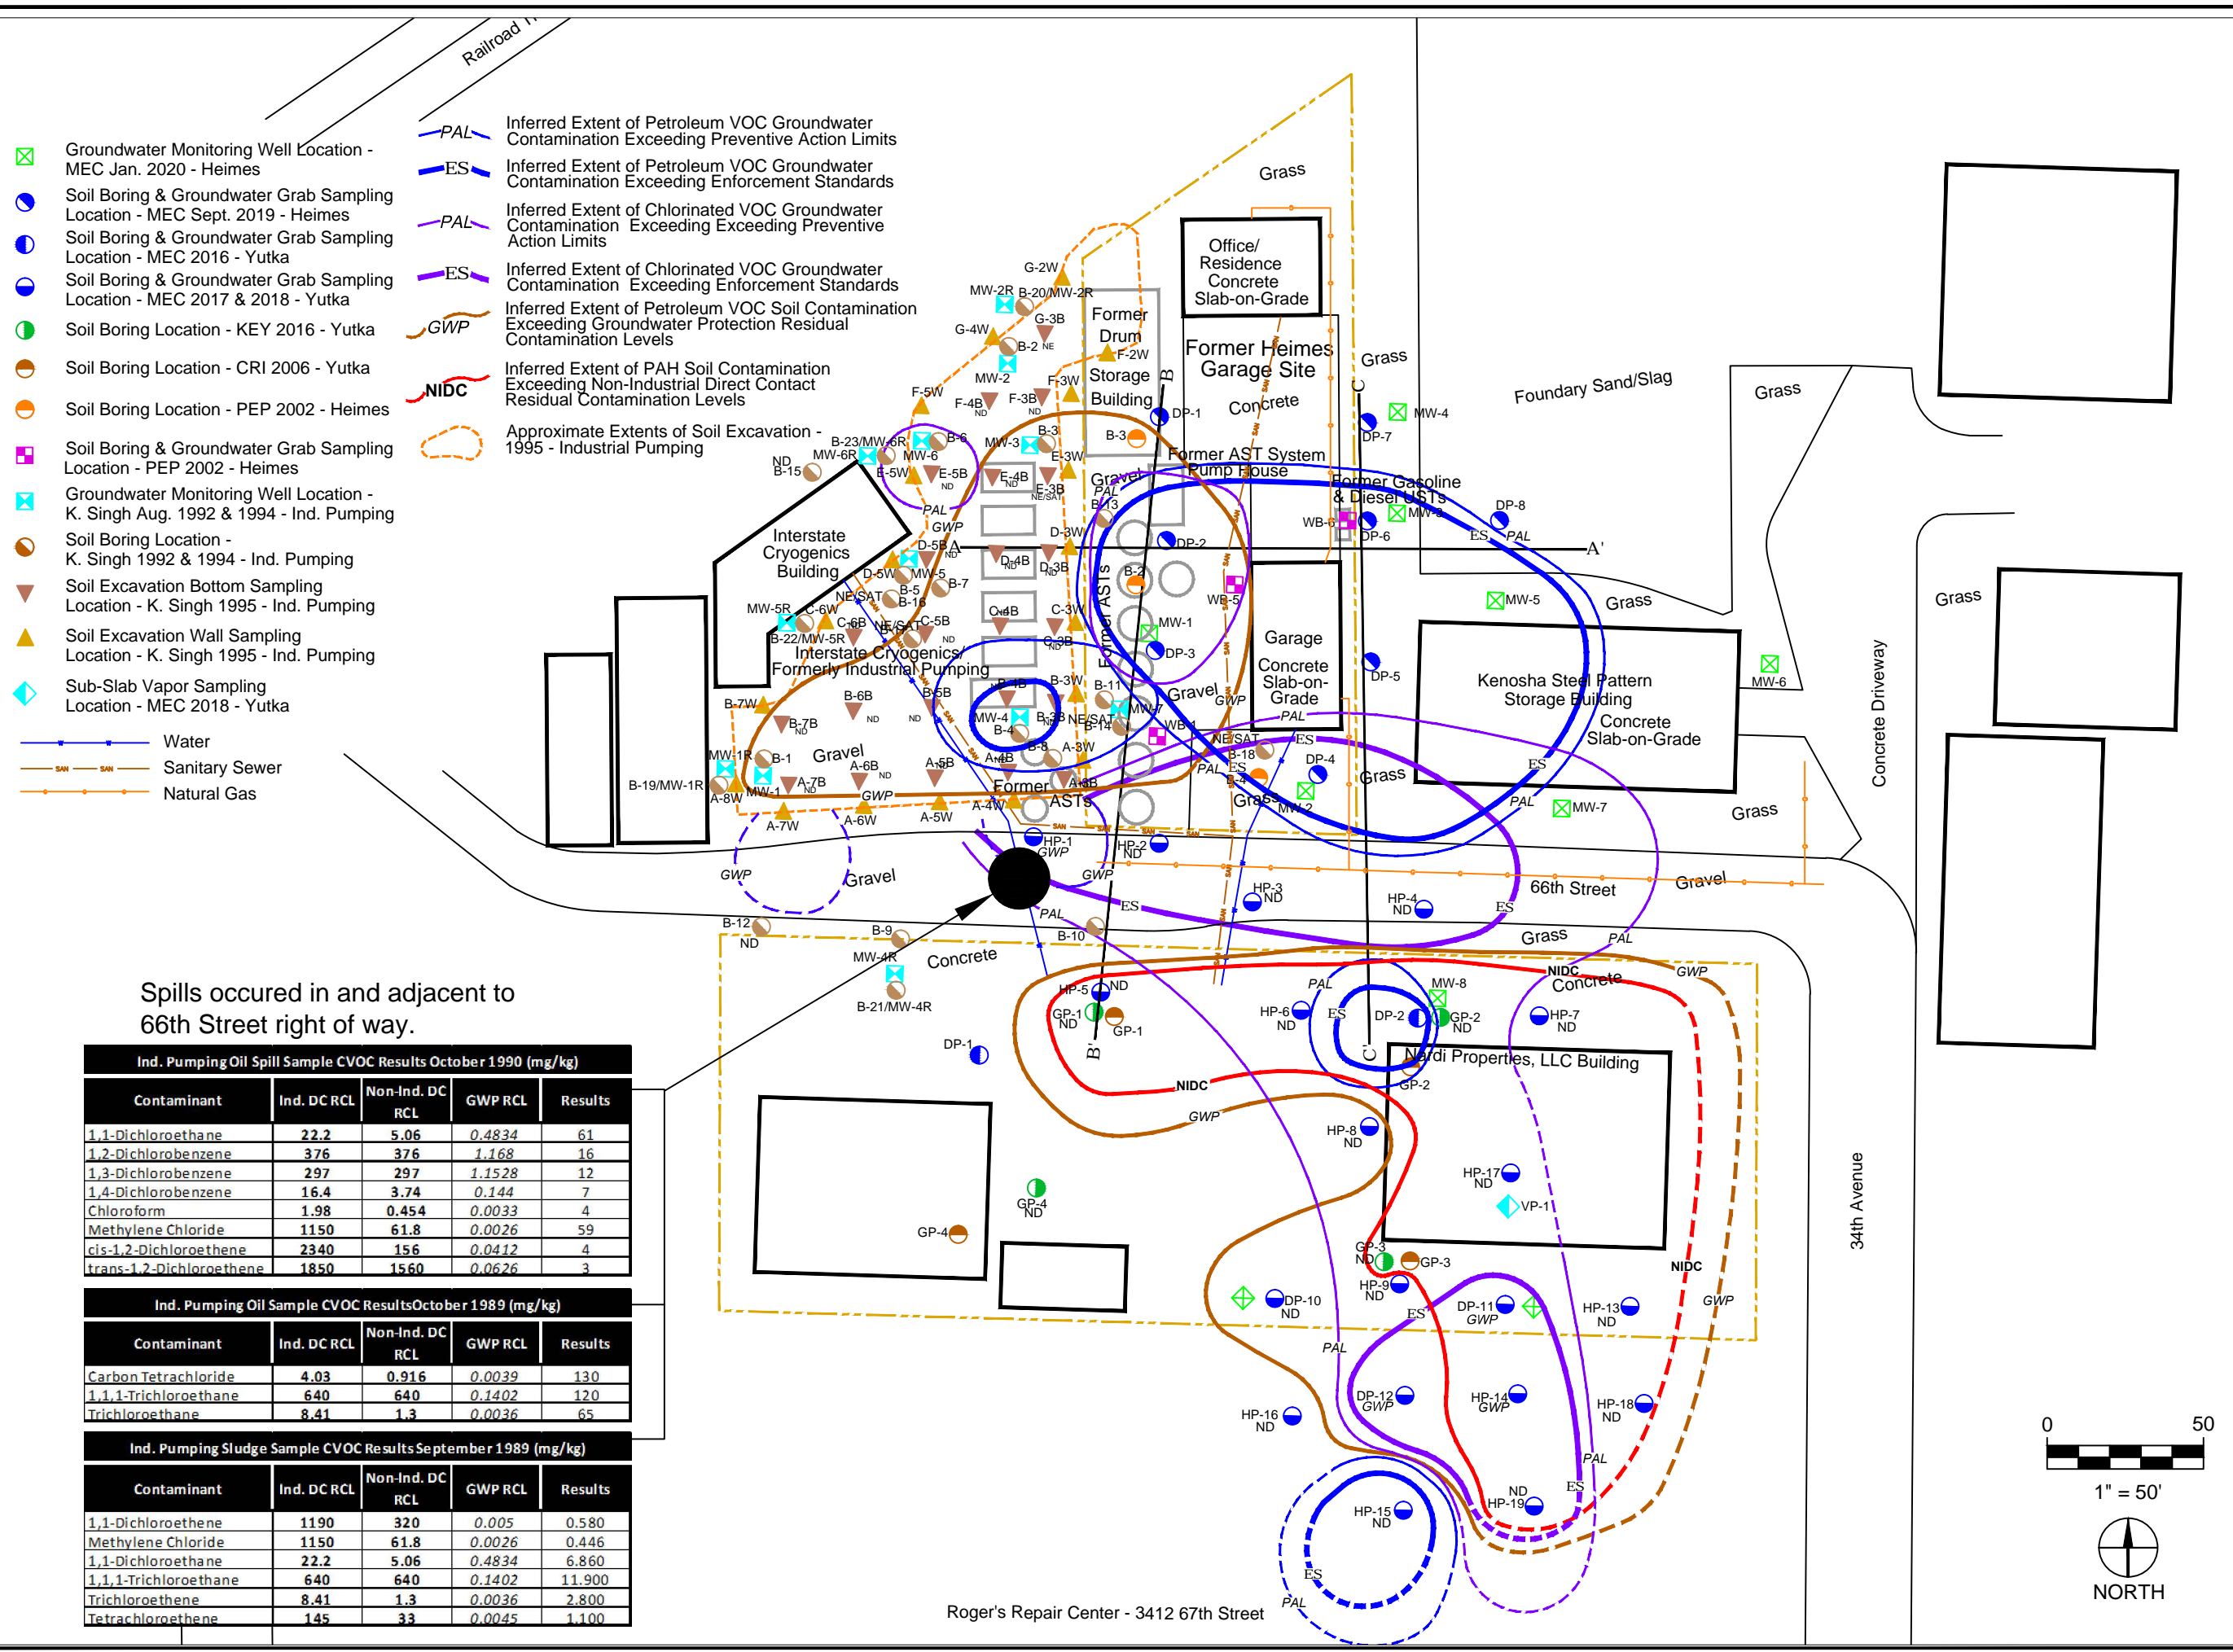

**FIGURE B.4.c**  
**OIL SPILL**  
**CVOC MAP**  
**HEIMES GARAGE**  
66TH STREET  
KENOSHA, WI

Spills occurred in and adjacent to 66th Street right of way.


Ind. Pumping Oil Spill Sample CVOC Results October 1990 (mg/kg)				
Contaminant	Ind. DC RCL	Non-Ind. DC RCL	GWP RCL	Results
1,1-Dichloroethane	22.2	5.06	0.4834	61
1,2-Dichlorobenzene	376	376	1.168	16
1,3-Dichlorobenzene	297	297	1.1528	12
1,4-Dichlorobenzene	16.4	3.74	0.144	7
Chloroform	1.98	0.454	0.0033	4
Methylene Chloride	1150	61.8	0.0026	59
cis-1,2-Dichloroethene	2340	156	0.0412	4
trans-1,2-Dichloroethene	1850	1560	0.0626	3

Ind. Pumping Oil Sample CVOC Results October 1989 (mg/kg)				
Contaminant	Ind. DC RCL	Non-Ind. DC RCL	GWP RCL	Results
Carbon Tetrachloride	4.03	0.916	0.0039	130
1,1,1-Trichloroethane	640	640	0.1402	120
Trichloroethane	8.41	1.3	0.0036	65

Ind. Pumping Sludge Sample CVOC Results September 1989 (mg/kg)				
Contaminant	Ind. DC RCL	Non-Ind. DC RCL	GWP RCL	Results
1,1-Dichloroethene	1190	320	0.005	0.580
Methylene Chloride	1150	61.8	0.0026	0.446
1,1-Dichloroethane	22.2	5.06	0.4834	6.860
1,1,1-Trichloroethane	640	640	0.1402	11.900
Trichloroethene	8.41	1.3	0.0036	2.800
Tetrachloroethene	145	33	0.0045	1.100



Approved By: S. Cranley  
Date Approved: 1/13/2022  
Date Drawn: 1/13/2022  
Drawn by: R. Schwartz

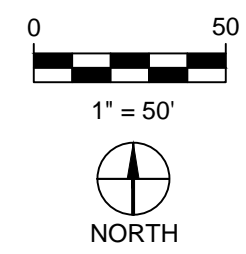Figure B.4.c  
of

Roger's Repair Center - 3412 67th Street

**Off-Site Liability Exemption Application  
Former Heimes Garage**



**APPENDIX C  
Heimes SIR Tables**

**Table 1 (Page 1 of 2)**  
**Soil Analytical Results Table**  
**Heimes Garage**  
**3418 66th Street**  
**Kenosha, WI**

Parameters	Sample Information / Results					Residual Contaminant Levels		
Sample ID	DP-1	DP-2	DP-2	DP-3	DP-4	Groundwater Protection	Not to Exceed Non-Industrial Direct Contact	Not to Exceed Industrial Direct Contact Protection
Sample Depth (ft/bls)	5-7	2-3	3-4	3-4	2-2.5			
Saturation Depth (ft/bls)	7	5	5	8	5			
Saturated / Unsaturated	Unsaturated	Unsaturated	Unsaturated	Unsaturated	Unsaturated			
Sample Date	9/16/19	9/16/19	9/16/19	9/16/19	9/16/19			
<b>PVOCs (mg/kg)</b>						mg/kg	mg/kg	mg/kg
1,2,4-Trimethylbenzene	<0.025	<0.20	<0.12	<0.12	<0.025	1.3787*	219	219
Ethylbenzene	<0.025	0.32	0.17	<0.12	<0.025	1.57	8.02	35.4
<b>PAHs (mg/kg)</b>						mg/kg	mg/kg	mg/kg
Acenaphthene	<0.0049	0.21	0.67	0.15	<0.0051	NS	3,590	45,200
Acenaphthylene	<0.0042	0.047	0.15	0.048	<0.0043	NS	NS	NS
Anthracene	<0.0072	0.076	0.22	0.039	<0.0075	196.9492	17,900	100,000
Benzo(a)anthracene	0.0047	<0.027	<0.11	0.032	0.0042	NS	1.14	20.8
Benzo(b)fluoranthene	0.0038	<0.029	<0.11	<0.028	<0.0037	0.4781	1.15	21.1
Fluoranthene	<0.0066	<0.025	<0.098	<0.024	<0.0068	88.8778	2,390	30,100
Fluorene	<0.0052	0.24	0.75	0.15	<0.0054	14.8299	2,390	30,100
1-Methylnaphthalene	<0.0051	2.1	6.7	2.2	0.011	NS	17.6	72.7
2-Methylnaphthalene	<0.0063	3.6	12.1	3.4	0.027	NS	239	3,010
Naphthalene	<0.011	<u>1.3</u>	<u>4.2</u>	<u>1.6</u>	0.011	0.6582	5.52	24.1
Phenanthrene	<0.015	0.69	2.1	0.26	<0.015	NS	NS	NS
Pyrene	<0.0057	<0.031	<0.12	0.046	<0.0059	54.5455	1,790	22,600

**Notes:**

Table includes detected analytes only.

**Bold type** indicates concentration within the upper 4 feet of the subsurface exceeds the non-industrial direct contact RCL and, if applicable, the background level, thus constituting a soil standard exceedance.

*Italic type* indicates a concentration exceeds the groundwater protection RCL and, if applicable the background level, thus constituting a soil standard exceedance.

**RCL** - Residual Contaminant Level

**PVOCs** - Petroleum Volatile Organic Compounds

**PAHs** - Polynuclear Aromatic Hydrocarbons

**NS** - No Standard

**Table 1 (Page 2 of 2)**  
**Soil Analytical Results Table**  
**Heimes Garage**  
**3418 66th Street**  
**Kenosha, WI**

Parameters	Sample Information / Results				Residual Contaminant Levels		
Sample ID	DP-5	DP-6	DP-7	DP-8	Groundwater Protection	Not to Exceed Non-Industrial Direct Contact	Not to Exceed Industrial Direct Contact Protection
Sample Depth (ft/bls)	2-2.5	2-2.5	2-3	2.5-3			
Saturation Depth (ft/bls)	7	5	5	5.5			
Saturated / Unsaturated	Unsaturated	Unsaturated	Unsaturated	Unsaturated			
Sample Date	9/16/19	9/16/19	9/16/19	9/16/19			
<b>PVOCs (mg/kg)</b>					mg/kg	mg/kg	mg/kg
1,2,4-Trimethylbenzene	<0.025	0.060	<0.025	<0.025	1.3787*	219	219
Ethylbenzene	<0.025	<0.025	<0.025	<0.025	1.57	8.02	35.4
<b>PAHs (mg/kg)</b>					mg/kg	mg/kg	mg/kg
Acenaphthene	<0.0028	<0.0047	<0.0050	<0.0030	NS	3,590	45,200
Acenaphthylene	<0.0027	<0.0040	<0.0043	<0.0029	NS	NS	NS
Anthracene	<0.0027	<0.0069	<0.0074	<0.0028	196.9492	17,900	100,000
Benzo(a)anthracene	0.0045	<0.0038	<0.0041	<0.0029	NS	1.14	20.8
Benzo(b)fluoranthene	0.0042	<0.0034	<0.0037	<0.0032	0.4781	1.15	21.1
Fluoranthene	0.0041	<0.0063	<0.0068	<0.0027	88.8778	2,390	30,100
Fluorene	<0.0026	<0.0050	<0.0054	<0.0027	14.8299	2,390	30,100
1-Methylnaphthalene	0.013	0.022	<0.0052	0.0037	NS	17.6	72.7
2-Methylnaphthalene	0.021	0.042	<0.0065	0.0080	NS	239	3,010
Naphthalene	0.0084	0.086	<0.011	0.012	0.6582	5.52	24.1
Phenanthrene	0.0086	<0.014	<0.015	<0.0026	NS	NS	NS
Pyrene	<0.0032	<0.0054	<0.0059	<0.0033	54.5455	1,790	22,600

**Notes:**

Table includes detected analytes only.

**Bold type** indicates concentration within the upper 4 feet of the subsurface exceeds the non-industrial direct contact RCL and, if applicable, the background level, thus constituting a soil standard exceedance.

*Italic type* indicates a concentration exceeds the groundwater protection RCL and, if applicable the background level, thus constituting a soil standard exceedance.

**RCL** - Residual Contaminant Level

**PVOCs** - Petroleum Volatile Organic Compounds

**PAHs** - Polynuclear Aromatic Hydrocarbons

**NS** - No Standard



**Table 2 (Page 1 of 3)**  
**Groundwater Analytical Results Table**  
**Heimes Garage**  
**3418 66th Street**  
**Kenosha, WI**

Parameters	Sample ID, Collection Date, Results								Groundwater Quality Standards	
	DP-1W 9/16/19	DP-2W 9/16/19	DP-3W 9/16/19	DP-4W 9/16/19	DP-5W 9/16/19	DP-6W 9/16/19	DP-7W 9/16/19	DP-8W 9/16/19	PAL	ES
<b>VOCs (ug/l)</b>									ug/l	ug/l
Benzene	<0.25	<u>3.7</u>	<b>11.6</b>	<u>1.4</u>	<0.50	<b>169</b>	<0.50	<0.50	0.5	5
n-Butylbenzene	<0.71	5.5	7.9	<0.71	<0.71	<2.8	<0.71	<0.71	NS	NS
sec-Butylbenzene	<0.85	3.6	9.3	<0.85	<0.85	<3.4	<0.85	<0.85	NS	NS
tert-Butylbenzene	<0.30	<0.61	0.91	<0.30	<0.30	<1.2	<0.30	<0.30	NS	NS
1,2-Dichloroethane	<0.28	<u>2.4</u>	<u>3.2</u>	<0.28	<0.28	<1.1	<0.28	<0.28	0.5	5
cis-1,2-Dichloroethene	<0.27	<0.54	<0.27	<u>13.1</u>	<0.27	<1.1	<0.27	<0.27	7	70
trans-1,2-Dichloroethene	<1.1	<2.2	<1.1	1.4	<1.1	<4.4	<1.1	<1.1	20	100
Diisopropyl ether	<1.9	7.6	3.1	<1.9	<1.9	<7.6	<1.9	<1.9	NS	NS
Ethylbenzene	<0.22	1.8	1.7	<0.22	<0.22	1.3J	<0.22	<0.22	140	700
Isopropylbenzene (Cumene)	<0.39	15.4	24.6	<0.39	<0.39	<1.6	<0.39	<0.39	NS	NS
p-Isopropyltoluene	<0.80	<1.6	0.98	<0.80	<0.80	<3.2	<0.80	<0.80	NS	NS
Methyl-tert-butyl-ether	<1.2	<2.5	<u>13.4</u>	<b>86.6</b>	<b>178</b>	<b>233</b>	<1.2	<1.2	12	60
Naphthalene	<1.2	<u>83.6</u>	<u>92.6</u>	<1.2	<1.2	<4.7	<1.2	<1.2	10	100
n-Propylbenzene	<0.81	43.9	35.3	<0.81	<0.81	<3.2	<0.81	<0.81	NS	NS
Tetrachloroethene	<0.33	<0.65	<0.33	<0.33	<0.33	<1.3	<0.33	<0.33	0.5	5
Toluene	<0.17	0.55	2.5	<0.17	<0.17	1.1	<0.17	<0.17	160	800
Trichloroethene	<0.26	<0.51	<0.26	<0.26	<0.26	<1.0	<0.26	<0.26	0.5	5
Vinyl Chloride	<0.17	<0.35	<0.17	<u>0.72</u>	<0.17	<0.70	<0.17	<0.17	0.02	0.2
Xylenes	<1.5	<3.0	2.5	<1.5	<1.5	14.6	<1.5	<1.5	400	2000

**Notes:**

Table includes detected analytes only, which are right justified in the columns.

*Italic type* indicates concentration exceeds PAL.

**Bold type** indicates concentration exceeds ES.

**VOCs** - Volatile Organic Compounds

**PAL** - NR 140 Preventive Action Limit

**ES** - NR 140 Enforcement Standard

**NS** - No Standard

**Table 2 (Page 2 of 3)**  
**Groundwater Analytical Results Table**  
**Heimes Garage**  
**3418 66th Street**  
**Kenosha, WI**

Parameters											Groundwater Quality Standards	
	MW-1		MW-2		MW-3		MW-4		MW-5		PAL	ES
	1/29/20	3/31/20	1/29/20	3/31/20	1/29/20	3/31/20	1/29/20	3/31/20	1/29/20	3/31/20		
<b>VOCs (ug/l)</b>											ug/l	ug/l
Benzene	<u>7.6</u>	<u>27.6</u>	0.42	<0.25	<0.25	<u>4.7</u>	<0.25	<0.25	<0.25	<0.25	0.5	5
n-Butylbenzene	0.74	NA	<0.71	NA	<0.71	NA	<0.71	NA	<0.71	NA	NS	NS
sec-Butylbenzene	0.93	NA	<0.85	NA	<0.85	NA	<0.85	NA	<0.85	NA	NS	NS
tert-Butylbenzene	1.2	NA	<0.30	NA	<0.30	NA	<0.30	NA	<0.30	NA	NS	NS
1,2-Dichloroethane	<u>3.4</u>	NA	<0.28	NA	<0.28	NA	<0.28	NA	<0.28	NA	0.5	5
cis-1,2-Dichloroethene	<0.27	NA	<u>0.90</u>	NA	<0.27	NA	<0.27	NA	<0.27	NA	7	70
trans-1,2-Dichloroethene	<1.1	NA	<1.1	NA	<1.1	NA	<1.1	NA	<1.1	NA	20	100
Diisopropyl ether	3.4	NA	<1.9	NA	<1.9	NA	<1.9	NA	<1.9	NA	NS	NS
Ethylbenzene	0.29	<u>0.94</u>	<0.22	<0.32	<0.22	<u>0.38</u>	<0.22	<0.32	<0.22	<0.32	140	700
Isopropylbenzene (Cumene)	3.0	NA	<u>0.93</u>	NA	<0.39	NA	<0.39	NA	<0.39	NA	NS	NS
p-Isopropyltoluene	<0.80	NA	<0.80	NA	<0.80	NA	<0.80	NA	<0.80	NA	NS	NS
Methyl-tert-butyl-ether	3.6	<u>2.2</u>	<u>95.8</u>	<u>9.3</u>	<u>33.3</u>	<u>123</u>	<1.2	<1.2	<u>167</u>	<u>94.4</u>	12	60
Naphthalene	7.5	<u>44.2</u>	<1.2	<1.2	<1.2	<1.2	<1.2	<1.2	<1.2	<1.2	10	100
n-Propylbenzene	3.9	NA	<0.81	NA	<0.81	NA	<0.81	NA	<0.81	NA	NS	NS
Toluene	0.25	<u>0.72</u>	<0.17	<0.27	<0.17	<0.27	<0.17	<0.27	<0.17	<0.27	160	800
Trichloroethene	<0.26	NA	<0.26	NA	<0.26	NA	<0.26	NA	<0.26	NA	0.5	5
Vinyl Chloride	<0.17	NA	<u>0.38</u>	NA	<0.17	NA	<0.17	NA	<0.17	NA	0.02	0.2
Xylenes	1.0	1.4	<0.73	<0.73	<0.73	<0.73	<0.73	<0.73	<0.73	<0.73	400	2000

**Notes:**

Table includes detected analytes only, which are right justified in the columns.

*Italic type* indicates concentration exceeds PAL.

**Bold type** indicates concentration exceeds ES.

**VOCs** - Volatile Organic Compounds

**PAL** - NR 140 Preventive Action Limit

**ES** - NR 140 Enforcement Standard

**NS** - No Standard

**Table 2 (Page 3 of 3)**  
**Groundwater Analytical Results Table**  
**Heimes Garage**  
**3418 66th Street**  
**Kenosha, WI**

Parameters	Groundwater Quality Standards				
	MW-6 3/31/20	MW-7 3/31/20	MW-8 3/31/20	PAL	ES
<b>VOCs (ug/l)</b>				ug/l	ug/l
Benzene	<0.25	<0.25	<0.25	0.5	5
n-Butylbenzene	<0.71	<0.71	<0.71	NS	NS
sec-Butylbenzene	<0.85	<0.85	<0.85	NS	NS
tert-Butylbenzene	<0.30	<0.30	<0.30	NS	NS
1,2-Dichloroethane	<0.28	<0.28	<0.28	0.5	5
cis-1,2-Dichloroethene	<0.27	<b>5.1</b>	<0.27	7	70
trans-1,2-Dichloroethene	<0.46	<0.46	<0.46	20	100
Diisopropyl ether	<1.9	<1.9	<1.9	NS	NS
Ethylbenzene	<0.32	<0.32	<0.32	140	700
Isopropylbenzene (Cumene)	<1.7	<1.7	<1.7	NS	NS
p-Isopropyltoluene	<0.80	<0.80	<0.80	NS	NS
Methyl-tert-butyl-ether	<1.2	<1.2	<1.2	12	60
Naphthalene	<1.2	<1.2	<1.2	10	100
n-Propylbenzene	<0.81	<0.81	<0.81	NS	NS
Tetrachloroethene	<0.33	<b>1.1</b>	<b>0.58</b>	0.5	5
Toluene	<0.27	<0.27	<0.27	160	800
Trichloroethene	<0.26	<b>0.36</b>	<0.26	0.5	5
Vinyl Chloride	<0.17	<0.17	<0.17	0.02	0.2
Xylenes	<0.73	<0.73	<0.73	400	2000

**Notes:**

Table includes detected analytes only, which are right justified in the columns.

*Italic type* indicates concentration exceeds PAL.

**Bold type** indicates concentration exceeds ES.

**VOCs** - Volatile Organic Compounds

**PAL** - NR 140 Preventive Action Limit

**ES** - NR 140 Enforcement Standard

**NS** - No Standard

**Table 3A (Page 1 of 3)  
Monitoring Well Data  
Heimes Garage**

Measurement	Well ID, Survey Date							
	MW-1 2/17/2020	MW-2 2/17/2020	MW-3 2/17/2020	MW-4 2/17/2020	MW-5 2/17/2020	MW-6 4/14/2020	MW-7 4/14/2020	MW-8 4/14/2020
TOC Elevation (ft)	634.68	634.09	634.01	634.28	633.20	632.56	633.03	631.20
Ground Surface Elevation (ft)	632.18	630.99	631.21	631.18	630.90	629.96	630.23	631.80
TOS Elevation (ft)	629.2	629.1	627.4	628.9	626.5	627.7	627.7	629.4
Screened Length (ft)	10	10	10	10	10	10	10	10
Total Well Depth (ft)	15.5	15.0	16.6	15.4	16.7	14.9	15.3	11.8
Stickup	2.5	3.1	2.8	3.1	2.3	2.6	2.8	-0.6

**Notes:**

The reference point is the top bolt on the fire hydrant located on the east side 34th Avenue, approximately 50 feet south of the intersection with 66th Street with an elevation of 633.45 feet above mean sea level.

TOC = Top of casing

TOS = Top of screen

NA = Not Applicable

MSL = Mean sea level

**Table 3B (Page 2 of 3)  
Groundwater Elevation Measurements  
Heimes Garage**

Measurement	Well ID, Date															
	MW-1				MW-2				MW-3				MW-4			
	1/22/20	1/29/20	2/17/20	03/31/20	1/22/20	1/29/20	2/17/20	03/31/20	1/22/20	1/29/20	2/17/20	03/31/20	1/22/20	1/29/20	2/17/20	03/31/20
Depth to Groundwater Below TOC (ft)	6.80	6.45	6.69	5.96	8.07	5.96	6.43	5.59	5.85	5.42	5.87	4.60	5.90	5.62	5.88	4.82
Groundwater Elevation (ft)	627.88	628.23	627.99	628.72	626.02	628.13	627.66	628.50	628.16	628.59	628.14	629.41	628.38	628.66	628.40	629.46
Groundwater Depth Below Ground Surface (ft)	4.3	4.0	4.2	3.5	5.0	2.9	3.3	2.5	3.1	2.6	3.1	1.8	2.8	2.5	2.8	1.7
Water Column Height (ft)	8.7	9.1	8.8	9.5	6.9	9.0	8.6	9.4	10.8	11.2	10.7	12.0	9.5	9.8	9.5	10.6
Well Volume (gal)	5.9	6.2	NA	6.6	5.8	8.2	NA	7.7	7.9	7.9	NA	8.1	7.9	7.9	NA	8.1
Volume Removed (gal)	18	20	NA	20	8 (1)	10 (1)	NA	9 (1)	10 (1)	10 (1)	NA	10 (1)	25	25	NA	25

**Notes:**  
(1) = Well was purged dry  
NA = Not Applicable

**Table 3B (Page 2 of 3)  
Groundwater Elevation Measurements  
Heimes Garage**

Measurement	Well ID, Date															
	MW-1				MW-2				MW-3				MW-4			
	1/22/20	1/29/20	2/17/20	03/31/20	1/22/20	1/29/20	2/17/20	03/31/20	1/22/20	1/29/20	2/17/20	03/31/20	1/22/20	1/29/20	2/17/20	03/31/20
Depth to Groundwater Below TOC (ft)	6.80	6.45	6.69	5.96	8.07	5.96	6.43	5.59	5.85	5.42	5.87	4.60	5.90	5.62	5.88	4.82
Groundwater Elevation (ft)	627.88	628.23	627.99	628.72	626.02	628.13	627.66	628.50	628.16	628.59	628.14	629.41	628.38	628.66	628.40	629.46
Groundwater Depth Below Ground Surface (ft)	4.3	4.0	4.2	3.5	5.0	2.9	3.3	2.5	3.1	2.6	3.1	1.8	2.8	2.5	2.8	1.7
Water Column Height (ft)	8.7	9.1	8.8	9.5	6.9	9.0	8.6	9.4	10.8	11.2	10.7	12.0	9.5	9.8	9.5	10.6
Well Volume (gal)	5.9	6.2	NA	6.6	5.8	8.2	NA	7.7	7.9	7.9	NA	8.1	7.9	7.9	NA	8.1
Volume Removed (gal)	18	20	NA	20	8 (1)	10 (1)	NA	9 (1)	10 (1)	10 (1)	NA	10 (1)	25	25	NA	25

**Notes:**

(1) = Well was purged dry  
NA = Not Applicable

**Table 3B (Page 3 of 3)**  
**Groundwater Elevation Measurements**  
**Heimes Garage**

Measurement	Well ID, Date									
	MW-5				MW-6		MW-7		MW-8	
	1/22/20	1/29/20	2/17/20	03/31/20	03/26/20	03/31/20	03/26/20	03/31/20	3/26/20	03/31/20
Depth to Groundwater Below TOC (ft)	5.46	4.88	5.52	4.03	5.56	3.95	5.40	4.19	4.05	2.76
Groundwater Elevation (ft)	627.74	628.32	627.68	629.17	627.00	628.61	627.63	628.84	627.15	628.44
Groundwater Depth Below Ground Surface (ft)	3.2	2.6	3.2	1.7	3.0	1.4	2.6	1.4	4.6	3.4
Water Column Height (ft)	11.2	11.8	11.2	12.7	9.3	11.4	9.9	11.1	7.8	9.0
Well Volume (gal)	7.9	8.0	NA	8.2	7.1	7.7	7.5	7.8	5.9	6.8
Volume Removed (gal)	15 (1)	15 (1)	NA	15 (1)	22	24	24	24	7 (1)	8 (1)

**Notes:**

(1) = Well was purged dry  
 NA = Not Applicable

**TABLE 4 (Page 1 of 1)**  
**Heimes PEP Environmental Phase II Soil Sample Analytical Results Summary**  
**Heimes Garage**  
**PEP Environmental - December 2002**

Sampling Location	B-1	B-2	B-3	B-4	B-5	B-6				
Sample Depth (ft-bls)	4-6	4-6	4-6	4-6	4-6	6-8				
Saturation Depth (ft-bls)	6	6	6	6	6	6				
Saturated/Unsaturated	Unsat	Unsat	Unsat	Unsat	Unsat	Sat				
Collection Date	12/9/02	12/9/02	12/9/02	12/9/02	12/9/02	12/9/02	Industrial Direct Contact	NR 720 RCLs Non-Industrial Direct Contact	Groundwater Protection	
Parameter										
PVOCs (mg/kg)							mg/kg	mg/kg	mg/kg	
Benzene	<0.025	<u>3.060</u>	<0.025	<0.025	<u>0.0596</u>	7.130	7.07	1.6	0.0051	
Ethylbenzene	1.020	<u>6.510</u>	<u>4.170</u>	<0.025	0.368	89.200	35.4	8.02	1.57	
Naphthalene	<u>3.920</u>	<u>73.600</u>	<u>6.060</u>	0.0397	<u>2.280</u>	57.100	24.1	5.52	0.6582	
Toluene	0.374	<u>2.880</u>	<u>2.330</u>	<0.025	0.085	6.730	818	818	1.1072	
1,2,4-Trimethylbenzene	<u>1.690</u>	<u>14.500</u>	<u>1.910</u>	<0.025	0.456	191.000	219	219	1.3787 (1)	
1,3,5-Trimethylbenzene	<u>3.650</u>	<u>4.410</u>	<u>5.000</u>	<0.025	0.806	63.700	182	182	1.3787 (1)	
Xylenes	2.020	<u>14.100</u>	2.460	0.0423	1.780	375.000	260	260	3.96	
GRO/DRO (mg/kg)							mg/kg	mg/kg	mg/kg	
GRO	426	2250	651	<6.14	113	4250	NS	NS	NS	
DRO	46.9	7080	46.8	<6.14	106	2660	NS	NS	NS	
Metals (mg/kg)							mg/kg	mg/kg	mg/kg	Background Threshold Value mg/kg
Lead	NA	NA	NA	NA	NA	7.25	800	400	27	52

**Notes:**

Table includes detected analytes only.

*Italicized Type* indicates a contaminant concentration above the groundwater protection RCL, which may result in exceedance of groundwater quality standards.

**Bold Type** indicates contaminant a concentration exceeding the industrial direct contact exposure RCL in the upper four feet of the subsurface, which may pose a risk to human health through direct contact exposure. The property is zoned M-2 Heavy Manufacturing.

(1) The groundwater protection RCL applies to combined trimethylbenzenes.

RCL = Residual Contaminant Level

VOCs = Volatile Organic Compounds

GRO = Gasoline Range Organics

DRO = Diesel Range Organics

NA = Not Analyzed

NS = No Standard



**TABLE 5 (Page 1 of 1)**  
**Heimes PEP Environmental Phase II Groundwater Sample Analytical Results**  
**Summary**  
**Heimes Garage**  
**PEP Environmental - December 2002**

Sampling Location Collection Date	B-1 (WB-1) 12/9/02	B-5 (WB-5) 12/9/02	B-6 (WB-6) 12/9/02	Groundwater Quality Standards Enforcement Standards	Preventive Action Limits
<b>Parameter</b>					
<b>PVOCs, Napthalene (ug/l)</b>					
Benzene	<0.50	<0.50	<b>184</b>	5	0.5
Ethylbenzene	<0.50	4.22	<b>2,340</b>	700	140
Methyl-tert-butyl-ether	5.02	1.11	<b>325</b>	60	12
Naphthalene	<2	<i>50.4</i>	<b>891</b>	100	10
Toluene	<0.50	1.47	<b>839</b>	800	160
1,2,4-Trimethylbenzene	<1	6.84	<b>2,620</b>	480 (1)	96 (1)
1,3,5-Trimethylbenzene	<1	4.73	<b>901</b>	480 (1)	96 (1)
Xylenes	1.02	10.50	<b>9,760</b>	2,000	400
<b>GRO (ug/l)</b>					
GRO	<50	1,180	27,600	NS	NS

**Notes:**

Table includes detected analytes only.

*Italicized Type* indicates a contaminant concentration exceeding the preventive action limit.

**Bold Type** indicates contaminant a concentration exceeding the enforcement standard

(1) The groundwater quality standards apply to combined trimethylbenzenes.

**PVOCs** = Petroleum Volatile Organic Compounds

**GRO** = Gasoline Range Organics

**NS** = No Standard

**TABLE 6 (Page 1 of 1)**  
**Industrial Pumping Investigative Soil Sample Analytical Results Summary**  
**Locations Adjacent to Heimes Site**  
**K. Singh & Associates 1992**

Sampling Location	B-2	B-3	B-4	B-4	B-8				
Sample Depth (ft-bl)	6-7.5	6-7.5	3.5-5	8.5-10	3.5-5				
Saturation Depth (ft-bl)	6	6	6	6	6				
Saturated/Unsaturated	Sat	Sat	Unsat	Sat	Unsat				
Collection Date	6/17/92	6/17/92	6/17/92	6/17/92	6/17/92	Industrial Direct Contact	NR 720 RCLs Non-Industrial Direct Contact	Groundwater Protection	
<b>Parameter</b>									
<b>VOCs (mg/kg)</b>									
Benzene	<0.058	0.890	<0.050	NA	<0.050	7.07	1.6	0.0051	
n-Butylbenzene	NA	NA	NA	NA	NA	108	108	NS	
Chlorobenzene	NA	NA	NA	NA	NA	761	370	0.1358	
Ethylbenzene	<0.058	0.760	0.100	NA	0.980	35.4	8.02	1.57	
Methyl-tert-butyl-ether	<0.058	1.000	<0.050	NA	<0.050	282	63.8	0.027	
Isopropylbenzene	NA	NA	NA	NA	NA	268	268	NS	
Naphthalene	NA	NA	NA	NA	NA	24.1	5.52	0.6582	
Toluene	0.100	4.400	<0.050	NA	<0.050	818	818	1.1072	
1,2,4-Trimethylbenzene	0.079	1.400	<b>1.900</b>	NA	<b>4.300</b>	219	219	1.3787	
1,3,5-Trimethylbenzene	<0.058	0.790	<b>0.800</b>	NA	<b>3.400</b>	182	182	1.3787	
Xylenes	0.130	5.300	0.130	NA	1.100	260	260	3.96	
<b>GRO/DRO (mg/kg)</b>									
GRO	7.6	65	66	NA	250	NS	NS	NS	
DRO	90	23	970	26	1100	NS	NS	NS	
<b>PAHs (ug/kg)</b>									
Naphthalene	NA	NA	NA	NA	NA	24.1	5.52	0.6582	
<b>PCBs (mg/kg)</b>									
PCBs	NA	NA	NA	NA	NA	NS (2)	NS (2)	NS (2)	
<b>RCRA Metals (mg/kg)</b>									
Arsenic	NA	NA	NA	NA	NA	3	0.677	0.584	8
Barium	NA	NA	NA	NA	NA	100,000	15,300	164.8	364
Chromium	NA	NA	NA	NA	NA	100,000	100,000	360,000	44
Lead	10	4.5	5.3	NA	4.7	800	400	27	52
Selenium	NA	NA	NA	NA	NA	5,840	391	0.52	NA

**Notes:**

Table includes detected analytes only.

*Italicized Type* indicates a contaminant concentration above the groundwater protection RCL, which may result in exceedance of groundwater quality standards.

**Bold Type** indicates contaminant a concentration exceeding the industrial direct contact exposure RCL in the upper four feet of the subsurface, which may pose a risk to human health through direct contact exposure. The property is zoned M-2 Heavy Manufacturing.

(1) The groundwater protection RCL applies to combined trimethylbenzenes.

(2) RCLs apply to individual PCB compounds

**RCL** = Residual Contaminant Level

**VOCs** = Volatile Organic Compounds

**GRO** = Gasoline Range Organics

**DRO** = Diesel Range Organics

**PCBs** = Polychlorinated Biphenyls

**PAHs** = Polynuclear Organic Hydrocarbons

**RCRA** = Resource Conservation and Recovery Act

**NA** = Not Analyzed

**NS** = No Standard

**TABLE 7 (Page 1 of 1)**  
**Industrial Pumping Investigative Soil Sample Analytical Results Summary**  
**Locations on Heimes Site**  
**K. Singh & Associates 1992 - 1994**

Sampling Location	B-11	B-13	B-14	B-14	B-18				
Sample Depth (ft-bls)	8.5-10	8.5-10	6-7	8.5-10	8.5-10				
Saturation Depth (ft-bls)	6	6	6	6	6				
Saturated/Unsaturated	Sat	Sat	Sat	Sat	Sat				
Collection Date	10/29/92	7/22/94	7/22/94	7/22/94	7/25/94	Industrial Direct Contact	NR 720 RCLs Non-Industrial Direct Contact	Groundwater Protection	
Parameter									
VOCs (mg/kg)						mg/kg	mg/kg	mg/kg	
Benzene	NA	0.91	<0.50	<1.1	<0.10	7.07	1.6	0.0051	
n-Butylbenzene	NA	<0.20	0.98	<1.1	0.24	108	108	NS	
Chlorobenzene	NA	<0.20	0.75	<1.1	0.21	761	370	0.1358	
Ethylbenzene	NA	1.4	<0.50	<1.1	<0.025	35.4	8.02	1.57	
Isopropylbenzene	NA	<0.20	<0.50	<1.1	0.82	268	268	NS	
Naphthalene	NA	<0.20	0.94	<1.1	0.22	24.1	5.52	0.6582	
Toluene	NA	0.48	<0.50	<1.1	0.12	818	818	1.1072	
1,2,4-Trimethylbenzene	NA	0.57	4.2	4.1	0.19	219	219	1.3787	
1,3,5-Trimethylbenzene	NA	0.20	1.2	2.1	<0.10	182	182	1.3787	
Xylenes	NA	1.8	3.3	5.4	0.32	260	260	3.96	
GRO/DRO (mg/kg)						mg/kg	mg/kg	mg/kg	
GRO	NA	21	80	120	5.7	NS	NS	NS	
DRO	0.75	<5.0	12	8.1	<5.0	NS	NS	NS	
PAHs (ug/kg)						ug/kg	ug/kg	ug/kg	
Naphthalene	NA	<40	0.130	<40	<40	24.1	5.52	0.6582	
PCBs (mg/kg)						mg/kg	mg/kg	mg/kg	
PCBs	NA	ND	ND	ND	ND	NS (2)	NS (2)	NS (2)	
RCRA Metals (mg/kg)						mg/kg	mg/kg	mg/kg	Background Threshold Value mg/kg
Arsenic	NA	6.6	2.4	5.4	2.6	3	0.677	0.584	8
Barium	NA	31	24	44	23	100,000	15,300	164.8	364
Chromium	NA	4.4	5.5	9.9	7.0	100,000	100,000	360,000	44
Lead	NA	8.0	7.6	7.0	7.6	800	400	27	52
Selenium	NA	0.58	0.67	0.69	0.62	5,840	391	0.52	NA

**Notes:**

Table includes detected analytes only.

*Italicized Type* indicates a contaminant concentration above the groundwater protection RCL, which may result in exceedance of groundwater quality standards.

**Bold Type** indicates contaminant a concentration exceeding the industrial direct contact exposure RCL in the upper four feet of the subsurface, which may pose a risk to human health through direct contact exposure. The property is zoned M-2 Heavy Manufacturing.

(1) The groundwater protection RCL applies to combined trimethylbenzenes.

(2) RCLs apply to individual PCB compounds

**RCL** = Residual Contaminant Level

**VOCs** = Volatile Organic Compounds

**GRO** = Gasoline Range Organics

**DRO** = Diesel Range Organics

**PCBs** = Polychlorinated Biphenyls

**PAHs** = Polynuclear Organic Hydrocarbons

**RCRA** = Resource Conservation and Recovery Act

**NA** = Not Analyzed

**NS** = No Standard

**TABLE 8 (Page 1 of 1)**  
**Industrial Pumping Investigative Groundwater Sample Analytical Results Summary**  
**Location MW-7 on Heimes Site**  
**K. Singh & Associates July 1992 through February 1997**

Sampling Location Collection Date	MW-7							Groundwater Quality Standards	
	7/1/92	7/26/94	8/2/95	1/25/96	5/24/96	10/2/96	2/19/97	Enforcement Standards	Preventive Action Limits
<b>Parameter VOCs (ug/l)</b>								ug/l	ug/
Benzene	<0.04	<b>20</b>	<b>19</b>	<b>4.3</b>	<b>4.4</b>	<b>1.1</b>	<b>2.0</b>	5	0.5
n-Butylbenzene	<0.20	1.1	NA	NA	NA	NA	NA	NS	NS
Ethylbenzene	<b>0.2</b>	<1.0	<0.50	<1.0	<0.50	<0.50	<b>0.75</b>	700	140
Isopropylbenzene	<0.20	1.5	NA	NA	NA	NA	NA	NS	NS
Methyl-tert-butyl-ether	<0.02	<b>2.6</b>	<5.0	<b>2.3</b>	<b>44</b>	<b>40</b>	<b>19</b>	60	12
Naphthalene	<0.02	<1.0	NA	NA	NA	NA	NA	100	10
Toluene	1.2	<1.0	<0.50	<1.0	<0.50	<0.50	<0.50	800	160
1,2,4-Trimethylbenzene	<0.2	<b>6.4</b>	<1.0	<1.0	1.1	<1.0	<b>2.8</b>	480 (1)	96 (1)
1,3,5-Trimethylbenzene	<0.2	2.0	<1.0	<1.0	<1.0	<1.0	<1.0	480 (1)	96 (1)
Xylenes	<0.4	5.0	<0.50	<3.0	1.6	<0.50	11	2,000	400
<b>GRO/DRO (ug/l)</b>								ug/l	ug/
GRO	<0.1	160	69	<50	<50	84	150	NS	NS
DRO	<0.1	0.14	<100	340	<100	NA	NA	NS	NS
<b>PAHs (ug/l)</b>								ug/l	ug/
PAHs	ND	ND	ND	NA	NA	NA	NA	NS (2)	NS (2)
<b>PCBs (ug/l)</b>								ug/l	ug/
PCBs	ND	ND	NA	NA	NA	NA	NA	NS (2)	NS (2)
<b>Dissolved RCRA Metals (ug/l)</b>								ug/l	ug/
Arsenic	NA	3.1	NA	NA	NA	NA	NA	1	10
Cadmium	4	<0.5	<0.5	NA	NA	NA	NA	0.5	5

**Notes:**

Table includes detected analytes only.

*Italicized Type* indicates a contaminant concentration exceeding the preventive action limit.

**Bold Type** indicates contaminant a concentration exceeding the enforcement standard

**(1)** The groundwater quality standards apply to combined trimethylbenzenes.

**(2)** The groundwater quality standards apply to individual compounds

**VOCs** = Volatile Organic Compounds

**GRO** = Gasoline Range Organics

**DRO** = Diesel Range Organics

**PAHs** = Polynuclear Aromatic Hydrocarbons

**PCBs** = Polychlorinated Biphenyls

**RCRA** = Resource Conservation and Recovery Act

**NS** = No Standard

**NA** = Not Analyzed

**TABLE 9 (Page 1 of 3)**  
**Industrial Pumping Excavation Soil Sample analytical Results Summary**  
**On & Adjacent to Heimes Site**  
**K. Singh - March 1995**

Sampling Location	A-3B	A-3W	B-3B	B-3W	C-3B				
Sample Depth (ft-bls)	9.5	5.5	10.0	5.0	8.0				
Saturation Depth (ft-bls)	6	6	6	6	6				
Saturated/Unsaturated	Sat	Unsat	Sat	Unsat	Sat				
Collection Date	3/15/95	3/17/95	3/14/95	3/17/95	3/9/95	Industrial Direct Contact	NR 720 RCLs Non-Industrial Direct Contact	Groundwater Protection	
Parameter									
<b>PVOCs &amp; 1,2-DCA (mg/kg)</b>						mg/kg	mg/kg	mg/kg	
Benzene	<0.005	<0.0083	<0.005	<0.0055	<0.005	7.07	1.6	0.0051	
Ethylbenzene	<0.005	<0.029	<0.005	<b>0.150</b>	<0.005	35.4	8.02	1.57	
Methyl-tert-butyl-ether	<0.005	<0.029	<0.005	<0.025	<0.005	282	63.8	0.027	
Toluene	<0.005	<0.029	<0.005	<b>0.074</b>	<0.005	818	818	1.1072	
1,2,4-Trimethylbenzene	<0.005	<0.029	<0.005	<b>0.160</b>	<0.005	219	219	1.3787 (1)	
1,3,5-Trimethylbenzene	<0.005	<0.029	<0.005	<b>0.044</b>	<0.005	182	182	1.3787 (1)	
Xylenes	<0.015	<0.040	<0.015	<b>0.380</b>	<0.015	260	260	3.96	
1,2-Dichloroethane	NA	<0.015	NA	NA	NA	2.87	0.652	0.0028	
<b>GRO/DRO (mg/kg)</b>						mg/kg	mg/kg	mg/kg	
GRO	NA	9.4	NA	NA	<5.0	NS	NS	NS	
DRO	38	162	6.2	42	<5.0	NS	NS	NS	
<b>PAHs (ug/kg)</b>						ug/kg	ug/kg	ug/kg	
Naphthalene	ND	NA	NA	NA	NA	NS	NS	NS	
<b>PCBs (mg/kg)</b>						mg/kg	mg/kg	mg/kg	
PCBs	NA	NA	NA	NA	NA	NS (2)	NS (2)	NS (2)	
<b>RCRA Metals (mg/kg)</b>						mg/kg	mg/kg	mg/kg	<b>Background Threshold Value mg/kg</b>
Arsenic	NA	NA	NA	NA	NA	3	0.677	0.584	8
Barium	NA	NA	NA	NA	NA	100,000	15,300	164.8	364
Chromium	NA	NA	NA	NA	NA	100,000	100,000	360,000	44
Lead	NA	<b>7.6</b>	NA	NA	<b>7.7</b>	800	400	27	52
Selenium	NA	NA	NA	NA	NA	5,840	391	0.52	NA

**Notes:**

Table includes detected analytes only.

*Italicized Type* indicates a contaminant concentration above the groundwater protection RCL, which may result in exceedance of groundwater quality standards.

**Bold Type** indicates contaminant a concentration exceeding the industrial direct contact exposure RCL in the upper four feet of the subsurface, which may pose a risk to human health through direct contact exposure. The property is zoned M-2 Heavy Manufacturing.

(1) The groundwater protection RCL applies to combined trimethylbenzenes.

RCL = Residual Contaminant Level

VOCs = Volatile Organic Compounds

GRO = Gasoline Range Organics

DRO = Diesel Range Organics

NA = Not Analyzed

NS = No Standard

**TABLE 9 (Page 2 of 3)**  
**Industrial Pumping Excavation Soil Sample Analytical Results Summary**  
**On & Adjacent to Heimes Site**  
**K. Singh - March 1995**

Sampling Location	C-3W	D-3B	D-3W	E-3B	E-3W				
Sample Depth (ft-bls)	5.0	8.0	5.0	8.0	5.0				
Saturation Depth (ft-bls)	6	6	6	6	6				
Saturated/Unsat	Unsat	Sat	Unsat	Sat	Unsat				
Collection Date	3/17/95	3/9/95	3/9/95	3/8/95	3/8/95				
						Industrial Direct Contact	NR 720 RCLs Non-Industrial Direct Contact	Groundwater Protection	
Parameter									
<b>PVOCs &amp; 1,2-DCA (mg/kg)</b>						mg/kg	mg/kg	mg/kg	
Benzene	<0.0085	<0.005	<0.005	<b>0.890</b>	<0.005	7.07	1.6	0.0051	
Ethylbenzene	<0.030	<0.005	<0.005	<0.005	<0.005	35.4	8.02	1.57	
Methyl-tert-butyl-ether	<0.030	<0.005	<0.005	<0.005	<0.005	282	63.8	0.027	
Toluene	<0.030	<0.005	<0.005	<0.005	<0.005	818	818	1.1072	
1,2,4-Trimethylbenzene	<0.030	<0.005	<0.005	<0.005	<0.005	219	219	1.3787 (1)	
1,3,5-Trimethylbenzene	<0.030	<0.005	<0.005	<0.005	<0.005	182	182	1.3787 (1)	
Xylenes	<b>0.380</b>	<0.015	<0.015	<0.015	<0.015	260	260	3.96	
1,2-Dichloroethane	NA	NA	<0.005	23	NA	2.87	0.652	0.0028	
<b>GRO/DRO (mg/kg)</b>						mg/kg	mg/kg	mg/kg	
GRO	<5.9	NA	<5.0	<5.0	NA	NS	NS	NS	
DRO	21	22	<5.0	<5.0	<5.0	NS	NS	NS	
<b>PAHs (ug/kg)</b>						ug/kg	ug/kg	ug/kg	
Naphthalene	NA	NA	NA	ND	NA	NS	NS	NS	
<b>PCBs (mg/kg)</b>						mg/kg	mg/kg	mg/kg	
PCBs	NA	NA	NA	NA	NA	NS (2)	NS (2)	NS (2)	
<b>RCRA Metals (mg/kg)</b>						mg/kg	mg/kg	mg/kg	<b>Background Threshold Value mg/kg</b>
Arsenic	NA	NA	NA	NA	NA	3	0.677	0.584	8
Barium	NA	NA	NA	NA	NA	100,000	15,300	164.8	364
Chromium	NA	NA	NA	NA	NA	100,000	100,000	360,000	44
Lead	10	NA	7.8	8.6	NA	800	400	27	52
Selenium	NA	NA	NA	NA	NA	5,840	391	0.52	NA

**Notes:**

Table includes detected analytes only.

*Italicized Type* indicates a contaminant concentration above the groundwater protection RCL, which may result in exceedance of groundwater quality standards.

**Bold Type** indicates contaminant a concentration exceeding the industrial direct contact exposure RCL in the upper four feet of the subsurface, which may pose a risk to human health through direct contact exposure. The property is zoned M-2 Heavy Manufacturing.

(1) The groundwater protection RCL applies to combined trimethylbenzenes.

**RCL** = Residual Contaminant Level

**VOCs** = Volatile Organic Compounds

**GRO** = Gasoline Range Organics

**DRO** = Diesel Range Organics

**NA** = Not Analyzed

**NS** = No Standard

**TABLE 9 (Page 3 of 3)**  
**Industrial Pumping Excavation Soil Sample Analytical Results Summary**  
**On & Adjacent to Heimes Site**  
**K. Singh - March 1995**

Sampling Location	F-2W	F-3B	F-3W	G-2W	G-3B				
Sample Depth (ft-bls)	5.0	9.0	5.0	4.0	9.0				
Saturation Depth (ft-bls)	6	6	6	6	6				
Saturated/Unsat	Unsat	Sat	Unsat	Unsat	Sat				
Collection Date	3/16/95	3/15/95	3/17/95	3/15/95	3/15/95	Industrial Direct Contact	NR 720 RCLs Non-Industrial Direct Contact	Groundwater Protection	
<b>Parameter</b>									
<b>PVOCs &amp; 1,2-DCA (mg/kg)</b>						mg/kg	mg/kg	mg/kg	
Benzene	<0.005	<0.005	<0.0095	<0.005	<0.005	7.07	1.6	0.0051	
Ethylbenzene	0.150	<0.005	<0.025	<0.005	<0.005	35.4	8.02	1.57	
Methyl-tert-butyl-ether	<0.015	<0.005	<0.025	<0.005	<0.005	282	63.8	0.027	
Toluene	<0.015	<0.005	<0.025	<0.005	<0.005	818	818	1.1072	
1,2,4-Trimethylbenzene	0.096	<0.005	<0.025	<0.005	<0.005	219	219	1.3787 (1)	
1,3,5-Trimethylbenzene	0.500	<0.005	<0.025	<0.005	<0.005	182	182	1.3787 (1)	
Xylenes	<0.045	<0.015	<0.035	<0.015	<0.015	260	260	3.96	
1,2-Dichloroethane	<0.005	NA	<0.013	NA	<0.005	2.87	0.652	0.0028	
<b>GRO/DRO (mg/kg)</b>						mg/kg	mg/kg	mg/kg	
GRO	150	NA	<6.6	NA	<5.0	NS	NS	NS	
DRO	120	10	47	5.8	10	NS	NS	NS	
<b>PAHs (ug/kg)</b>						ug/kg	ug/kg	ug/kg	
Naphthalene	NA	NA	NA	NA	NA	NS	NS	NS	
<b>PCBs (mg/kg)</b>						mg/kg	mg/kg	mg/kg	
PCBs	NA	NA	NA	NA	NA	NS (2)	NS (2)	NS (2)	
<b>RCRA Metals (mg/kg)</b>						mg/kg	mg/kg	mg/kg	<b>Background Threshold Value mg/kg</b>
Arsenic	NA	NA	NA	NA	NA	3	0.677	0.584	8
Barium	NA	NA	NA	NA	NA	100,000	15,300	164.8	364
Chromium	NA	NA	NA	NA	NA	100,000	100,000	360,000	44
Lead	12	NA	13	NA	6.3	800	400	27	52
Selenium	NA	NA	NA	NA	NA	5,840	391	0.52	NA

**Notes:**

Table includes detected analytes only.

*Italicized Type* indicates a contaminant concentration above the groundwater protection RCL, which may result in exceedance of groundwater quality standards.

**Bold Type** indicates contaminant a concentration exceeding the industrial direct contact exposure RCL in the upper four feet of the subsurface, which may pose a risk to human health through direct contact exposure. The property is zoned M-2 Heavy Manufacturing.

(1) The groundwater protection RCL applies to combined trimethylbenzenes.

**RCL** = Residual Contaminant Level

**VOCs** = Volatile Organic Compounds

**GRO** = Gasoline Range Organics

**DRO** = Diesel Range Organics

**NA** = Not Analyzed

**NS** = No Standard

**Table 10 (Page 1 of 1)  
Soil Analytical Results Table  
Yutka Storage Site**

Parameters	SAMPLE DATA				RESIDUAL CONTAMINANT LEVELS		
	MEC Site Investigation				NTE I DC	NTE NI DC	GWP
	HP-1 (4.5'-5')	HP-2 (4.5'-5')	HP-3 (4'-4.5')	HP-4 (5'-5.5')			
	12/22/17	12/22/17	12/22/17	12/22/17			
Saturation Depth (ft/bls)	6.75	6.5	6.0	6.0			
Saturated / Unsat	Unsat	Unsat	Unsat	Unsat			
Soil / Material Type	Clay	Clay	Clay	Clay			
PID FIELD SCREENING (ppm)	0	0	0	0			
<b>PAHs (mg/kg)</b>					mg/kg	mg/kg	mg/kg
Acenaphthene	0.0057	<0.0048	<0.0055	<0.0052	45,200	3,590	NS
Anthracene	0.0109	<0.0070	<0.0080	<0.0077	100,000	17,900	196.9492
Benzo(a)anthracene	0.0156	<0.0039	<0.0045	<0.0042	20.8	1.14	NS
Benzo(a)pyrene	0.0131	<0.0031	<0.0035	<0.0034	2.110	0.115	0.47
Benzo(b)fluoranthene	0.0170	<0.0035	<0.0040	<0.0038	21.1	1.15	0.4781
Benzo(g,h,i)perylene	0.0133	<0.0025	<0.0029	<0.0027	NS	NS	NS
Benzo(k)fluoranthene	0.0131	<0.0031	<0.0035	<0.0034	211	11.5	NS
Chrysene	0.0243	<0.0041	<0.0047	<0.0045	2,110	115	0.1442
Dibenz(a,h)anthracene	0.0035	<0.0027	<0.0031	<0.0030	2.11	0.115	NS
Fluoranthene	0.0272	<0.0064	<0.0073	<0.0070	30,100	2,390	88.8778
Fluorene	0.0200	<0.0051	<0.0058	<0.0055	30,100	2,390	14.8299
Indeno(1,2,3-cd)pyrene	0.0091	<0.0027	<0.0031	<0.0029	21.1	1.15	NS
1-Methylnaphthalene	0.0714	<0.0049	<0.0057	<0.0054	72.7	17.6	NS
2-Methylnaphthalene	0.119	<b>0.0064</b>	<0.0070	<0.0067	3,010	239	NS
Naphthalene	0.0539	<0.0103	<0.0118	<0.0113	24.1	5.52	0.6582
Phenanthrene	0.0617	<0.0143	<0.0164	<0.0156	NS	NS	NS
Pyrene	0.0286	<0.0055	<0.0063	<0.0060	22,600	1,790	54.5455
<b>VOCs / PVOCs (mg/kg)</b>					mg/kg	mg/kg	mg/kg
Benzene	<0.025	<0.025	<0.025	<0.025	7.07	1.6	0.0051
Ethylbenzene	<0.025	<0.025	<0.025	<0.025	35.4	8.02	1.57
Naphthalene	<0.040	<0.040	<0.040	<0.040	26	5.15	0.6582
Tetrachloroethene	<b>0.0441</b>	<0.025	<0.025	<0.025	145	33	0.0045
Toluene	<0.025	<0.025	<0.025	<0.025	818	818	1.1072
Trichloroethene	<0.025	<0.025	<0.025	<0.025	8.81	1.26	0.0036
<b>GRO / DRO mg/kg</b>							
GRO	NA	NA	NA	NA	NS	NS	NS
DRO	NA	NA	NA	NA	NS	NS	NS

**Notes:**

Table includes detected analytes only, which are right justified in the columns. depth interval between 1 and 3 feet below land surface (bls).

**Bold type** indicates concentration within the upper 4 feet of the subsurface exceeds the non-industrial direct contact RCL and, if applicable, the background level, thus constituting a soil standard exceedance.

*Italic type* indicates a concentration exceeds the groundwater protection RCL and, if applicable the background level, thus constituting a soil standard exceedance.

**PID** - Photoionization Detector

**NTE I DC** - Not To Exceed Industrial Direct Contact

**NTE NI DC** - Not To Exceed Non-Industrial Direct Contact

**GWP** - Groundwater Protection

**PAHs** - Polynuclear Aromatic Hydrocarbons

**VOCs / PVOCs** - Volatile Organic Compounds / Petroleum Volatile Organic Compounds

**GRO** - Gasoline Range Organics

**DRO** - Diesel Range Organics

**NS** - No Standard

**NA** - Not Analyzed



**Table 11 (Page 2 of 2)**  
**Yutka Storage Investigative Groundwater Sample Analytical Results Summary**  
**66th Street Right-of-Way**  
**MEC 2017 - 2018**

Parameters	Groundwater Quality Standards					
	HP-1WR 1/19/18	HP-2WR 1/19/18	HP-3WR 1/19/18	HP-4WR 1/19/18	PAL	ES
<b>VOCs / PVOCs (ug/l)</b>					ug/l	ug/l
Benzene	<0.50	<0.50	<0.50	<0.50	0.5	5
Chloroethane	<0.37	<0.37	<0.37	0.85	80	400
Chloromethane	1.0	<0.50	1.6	1.5	3	30
cis-1,2-Dichloroethene	1.2	0.33	<0.26	<0.26	7	70
trans-1,2-Dichloroethene	0.31	<0.26	<0.26	<0.26	20	100
Ethylbenzene	<0.50	<0.50	<0.50	<0.50	140	700
Isopropylbenzene (Cumene)	<0.14	<0.14	<0.14	<0.14	NS	NS
p-Isopropyltoluene	<0.50	<0.50	<0.50	<0.50	NS	NS
Methyl-tert-butyl-ether	<0.17	0.80	5.6	0.28	12	60
Naphthalene	<2.5	<2.5	<2.5	<2.5	10	100
n-Propylbenzene	<0.50	<0.50	<0.50	<0.50	NS	NS
Toluene	<0.50	<0.50	<0.50	<0.50	160	800
1,2,4-Trimethylbenzene	<2.2	<2.2	<2.2	<2.2	96 (1)	480 (1)
1,3,5-Trimethylbenzene	<0.50	<0.50	<0.50	<0.50	96 (1)	480 (1)
Trichloroethene	<0.33	<0.33	<0.33	<0.33	0.5	5
Vinyl Chloride	<0.18	<0.18	<b>4.2</b>	<b>0.60</b>	0.02	0.2
Xylenes	<1.5	<1.5	<1.5	<1.5	400	2000

**Notes:**

Table includes detected analytes only, which are right justified in the columns.

*Italic type* indicates concentration exceeds PAL.

**Bold type** indicates concentration exceeds ES.

**VOCs** - Volatile Organic Compounds

**PVOCs** - Petroleum Volatile Organic Compounds

**PAL** - NR 140 Preventive Action Limit

**ES** - NR 140 Enforcement Standard

**NS** - No Standard

**Table 11 (Page 1 of 2)**  
**Yutka Storage Investigative Groundwater Sample Analytical Results Summary**  
**66th Street Right-of-Way**  
**MEC 2017 - 2018**

Parameters	Sample ID, Collection Date, Results				Groundwater Quality Standards	
	HP-1W 12/22/17	HP-2W 12/22/17	HP-3W 12/22/17	HP-4W 12/22/17	PAL	ES
<b>VOCs / PVOCs (ug/l)</b>					ug/l	ug/l
Benzene	<0.50	<0.50	<0.50	<0.50	0.5	5
Chloromethane	<0.50	<0.50	<0.50	<0.50	3	30
cis-1,2-Dichloroethene	1.2	<0.26	<0.26	<0.26	7	70
trans-1,2-Dichloroethene	0.49	<0.26	<0.26	<0.26	20	100
Ethylbenzene	<0.50	<0.50	<0.50	<0.50	140	700
Isopropylbenzene (Cumene)	<0.14	<0.14	<0.14	<0.14	NS	NS
p-Isopropyltoluene	<0.50	<0.50	<0.50	<0.50	NS	NS
Methyl-tert-butyl-ether	<0.17	0.71	5.7	<0.17	12	60
Naphthalene	<2.5	<2.5	<2.5	<2.5	10	100
n-Propylbenzene	<0.50	<0.50	<0.50	<0.50	NS	NS
Toluene	<0.50	<0.50	<0.50	<0.50	160	800
1,2,4-Trimethylbenzene	<2.2	<2.2	<2.2	<2.2	96 (1)	480 (1)
1,3,5-Trimethylbenzene	<0.50	<0.50	<0.50	<0.50	96 (1)	480 (1)
Trichloroethene	<0.33	<0.33	<0.33	<0.33	0.5	5
Vinyl Chloride	<0.18	<0.18	<b>1.4</b>	<0.18	0.02	0.2
Xylenes	<1.5	<1.5	<1.5	<1.5	400	2000

**Notes:**

Table includes detected analytes only, which are right justified in the columns.  
*Italic type* indicates concentration exceeds PAL.

**Bold type** indicates concentration exceeds ES.

**VOCs** - Volatile Organic Compounds

**PVOCs** - Petroleum Volatile Organic Compounds

**PAL** - NR 140 Preventive Action Limit

**ES** - NR 140 Enforcement Standard

**NS** - No Standard

**Table 11 (Page 2 of 2)**  
**Yutka Storage Investigative Groundwater Sample Analytical Results Summary**  
**66th Street Right-of-Way**  
**MEC 2017 - 2018**

Parameters	Groundwater Quality Standards					
	HP-1WR 1/19/18	HP-2WR 1/19/18	HP-3WR 1/19/18	HP-4WR 1/19/18	PAL	ES
<b>VOCs / PVOCs (ug/l)</b>					ug/l	ug/l
Benzene	<0.50	<0.50	<0.50	<0.50	0.5	5
Chloroethane	<0.37	<0.37	<0.37	0.85	80	400
Chloromethane	1.0	<0.50	1.6	1.5	3	30
cis-1,2-Dichloroethene	1.2	0.33	<0.26	<0.26	7	70
trans-1,2-Dichloroethene	0.31	<0.26	<0.26	<0.26	20	100
Ethylbenzene	<0.50	<0.50	<0.50	<0.50	140	700
Isopropylbenzene (Cumene)	<0.14	<0.14	<0.14	<0.14	NS	NS
p-Isopropyltoluene	<0.50	<0.50	<0.50	<0.50	NS	NS
Methyl-tert-butyl-ether	<0.17	0.80	5.6	0.28	12	60
Naphthalene	<2.5	<2.5	<2.5	<2.5	10	100
n-Propylbenzene	<0.50	<0.50	<0.50	<0.50	NS	NS
Toluene	<0.50	<0.50	<0.50	<0.50	160	800
1,2,4-Trimethylbenzene	<2.2	<2.2	<2.2	<2.2	96 (1)	480 (1)
1,3,5-Trimethylbenzene	<0.50	<0.50	<0.50	<0.50	96 (1)	480 (1)
Trichloroethene	<0.33	<0.33	<0.33	<0.33	0.5	5
Vinyl Chloride	<0.18	<0.18	<b>4.2</b>	<b>0.60</b>	0.02	0.2
Xylenes	<1.5	<1.5	<1.5	<1.5	400	2000

**Notes:**

Table includes detected analytes only, which are right justified in the columns.

*Italic type* indicates concentration exceeds PAL.

**Bold type** indicates concentration exceeds ES.

**VOCs** - Volatile Organic Compounds

**PVOCs** - Petroleum Volatile Organic Compounds

**PAL** - NR 140 Preventive Action Limit


**ES** - NR 140 Enforcement Standard

**NS** - No Standard

**Off-Site Liability Exemption Application  
Former Heimes Garage**



**APPENDIX D  
Industrial Pumping & Parrone Sites Groundwater Flow Maps**

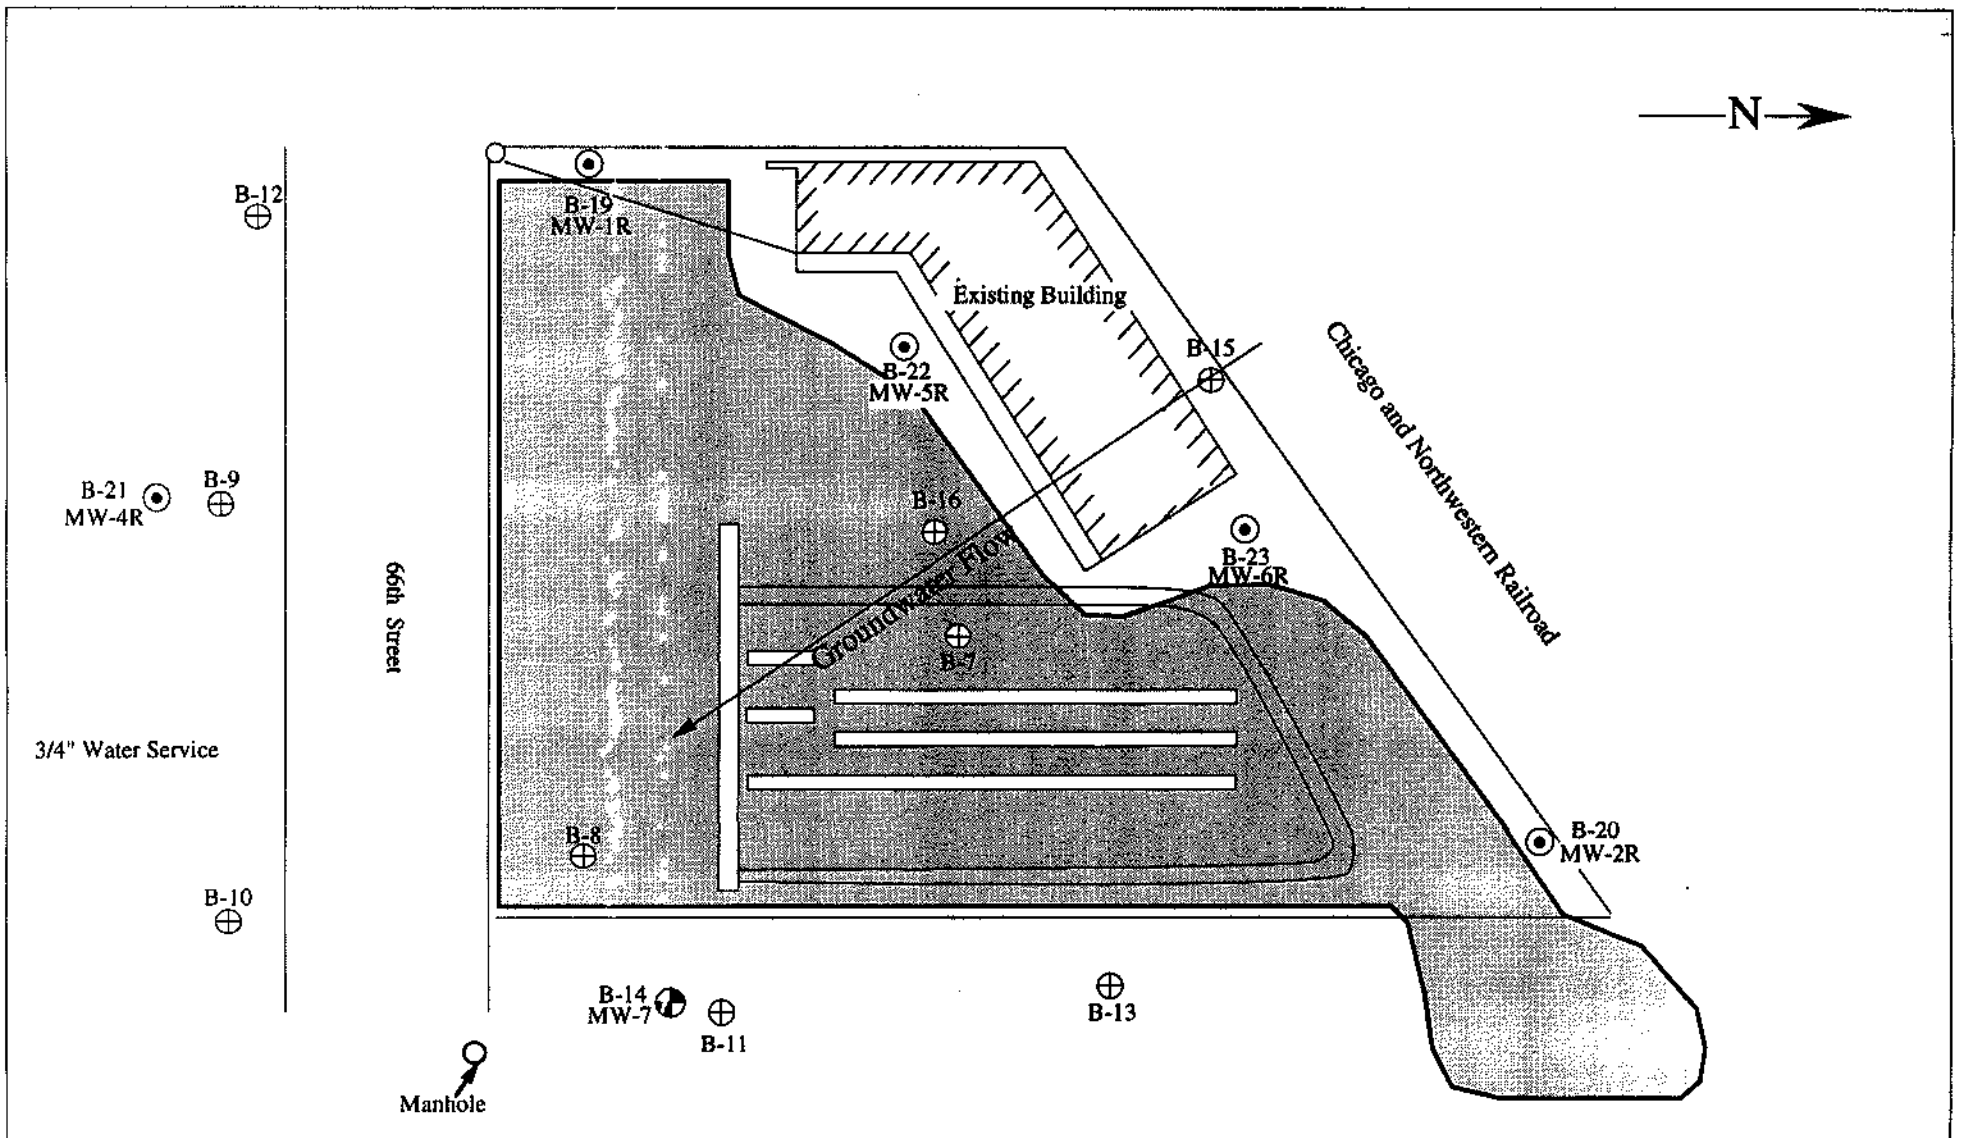

**Legend**


	Area of Excavation
	Replacement Well

Owner  
**Industrial Pumping, Inc.**  
 Project Location  
 3502 66th Street, Kenosha, Wisconsin

Engineer  
**K. SINGH & ASSOCIATES, INC.**  
 Engineers & Environmental Management Consultants  
 1135 Legion Drive Elm Grove, WI (414) 821-1171

**Figure 9. Location of Replacement Monitoring Wells**

Date March 23, 1995	Drawn By: T.L.O.	Project No. 3000
	Checked By: D.K.S.	Sheet No. 1 of 1

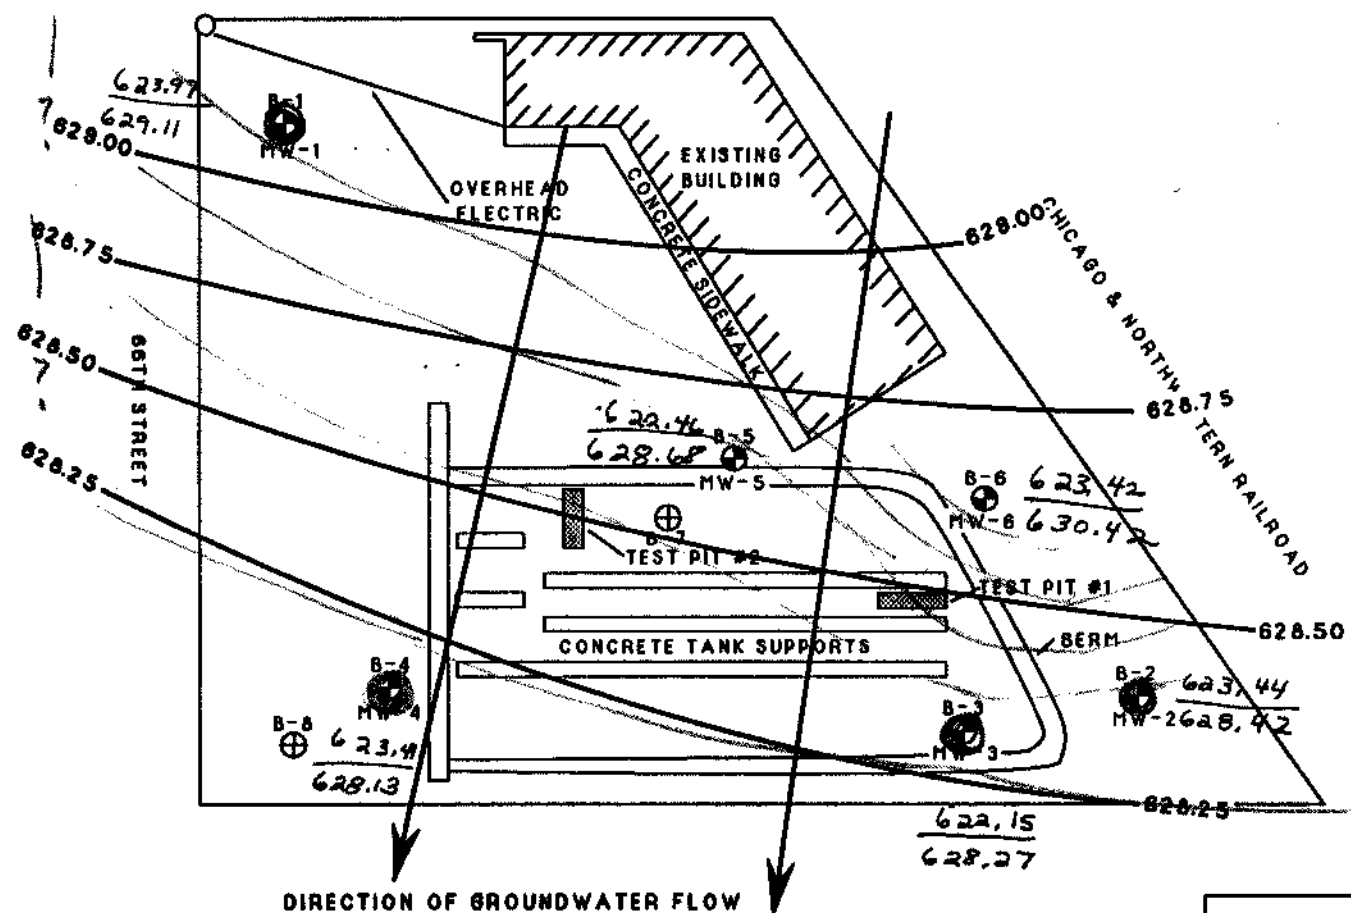


LEGEND	
	GROUNDWATER ELEVATION (FEET, MSL)
	MONITORING WELL
	SOIL BORING

**OWNER**  
**INDUSTRIAL PUMPING, INC.**  
 Project Location  
 3502 66th Street, Kenosha, Wisconsin

**ENGINEER**  
**K. SINGH & ASSOCIATES, INC.**  
 Engineers & Environmental Management Consultants  
 1135 Legion Drive Elm Grove, WI (414) 821-1171

<b>FIGURE 7. Groundwater Elevation Contour Map</b>			
DATE	10-02-92	DRAWN BY	PROJECT NO.
		VLS	3000
		CHECKED BY	SHEET NO.
		PNS	1 OF 1



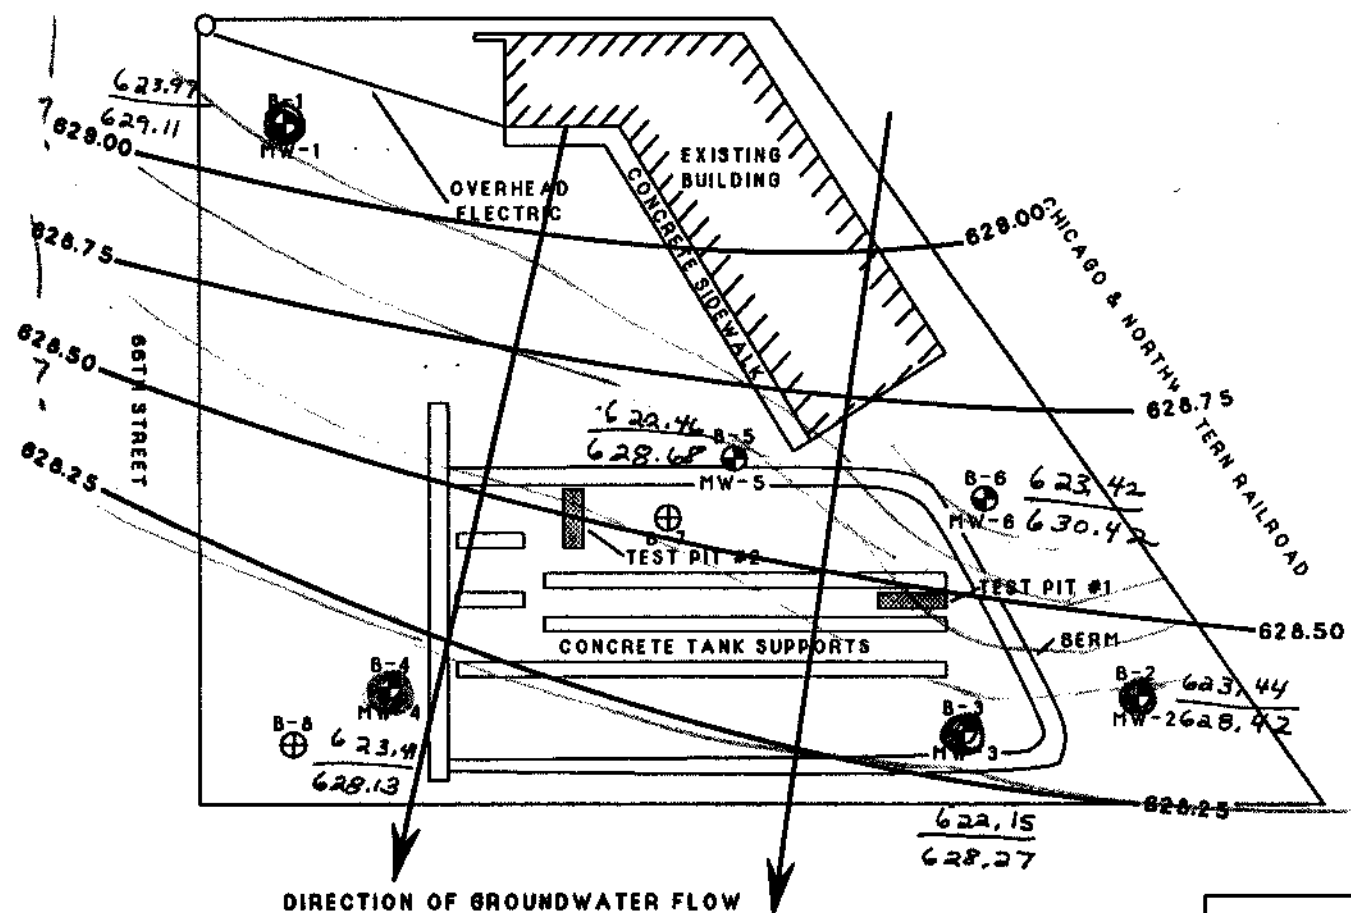

LEGEND	
	GROUNDWATER ELEVATION (FEET, MSL)
	MONITORING WELL
	SOIL BORING

**OWNER**  
**INDUSTRIAL PUMPING, INC.**  
 Project Location  
 3502 66th Street, Kenosha, Wisconsin


**ENGINEER**  
**K. SINGH & ASSOCIATES, INC.**  
 Engineers & Environmental Management Consultants  
 1135 Legion Drive Elm Grove, WI (414) 821-1171

<b>FIGURE 7. Groundwater Elevation Contour Map</b>					
DATE	10-02-92	DRAWN BY	VLS	PROJECT NO.	3000
0' 15' 30'		CHECKED BY	PNS	SHEET NO.	1 OF 1

Filename: C:\Documents and Settings\prindiville\Desktop\kenosha\parrone\67th St Kenosha WI - off site investigation - updated 2011.dwg

**Legend**

- Soil Probe (Advanced by TEMCO, Nov. 2008)
- ⊕ Temporary Monitoring Well (Installed by TEMCO, Nov. 2008 - Mar. 2009)
- ⊙ Monitoring Well (Installed by AECOM, Nov. 2009 & April 2010)
- Property Boundary
- Former Underground Storage Tank
- ▨ Former Building
- Approximate Storm Sewer Location
- Approximate Water Service Location
- Approximate Sanitary Sewer Location
- ▨ Concrete Block Fence/Building on adjacent property
- Groundwater Elevation Contour
- (92.09) Groundwater Elevation on July 13, 2010
- Groundwater Flow Direction

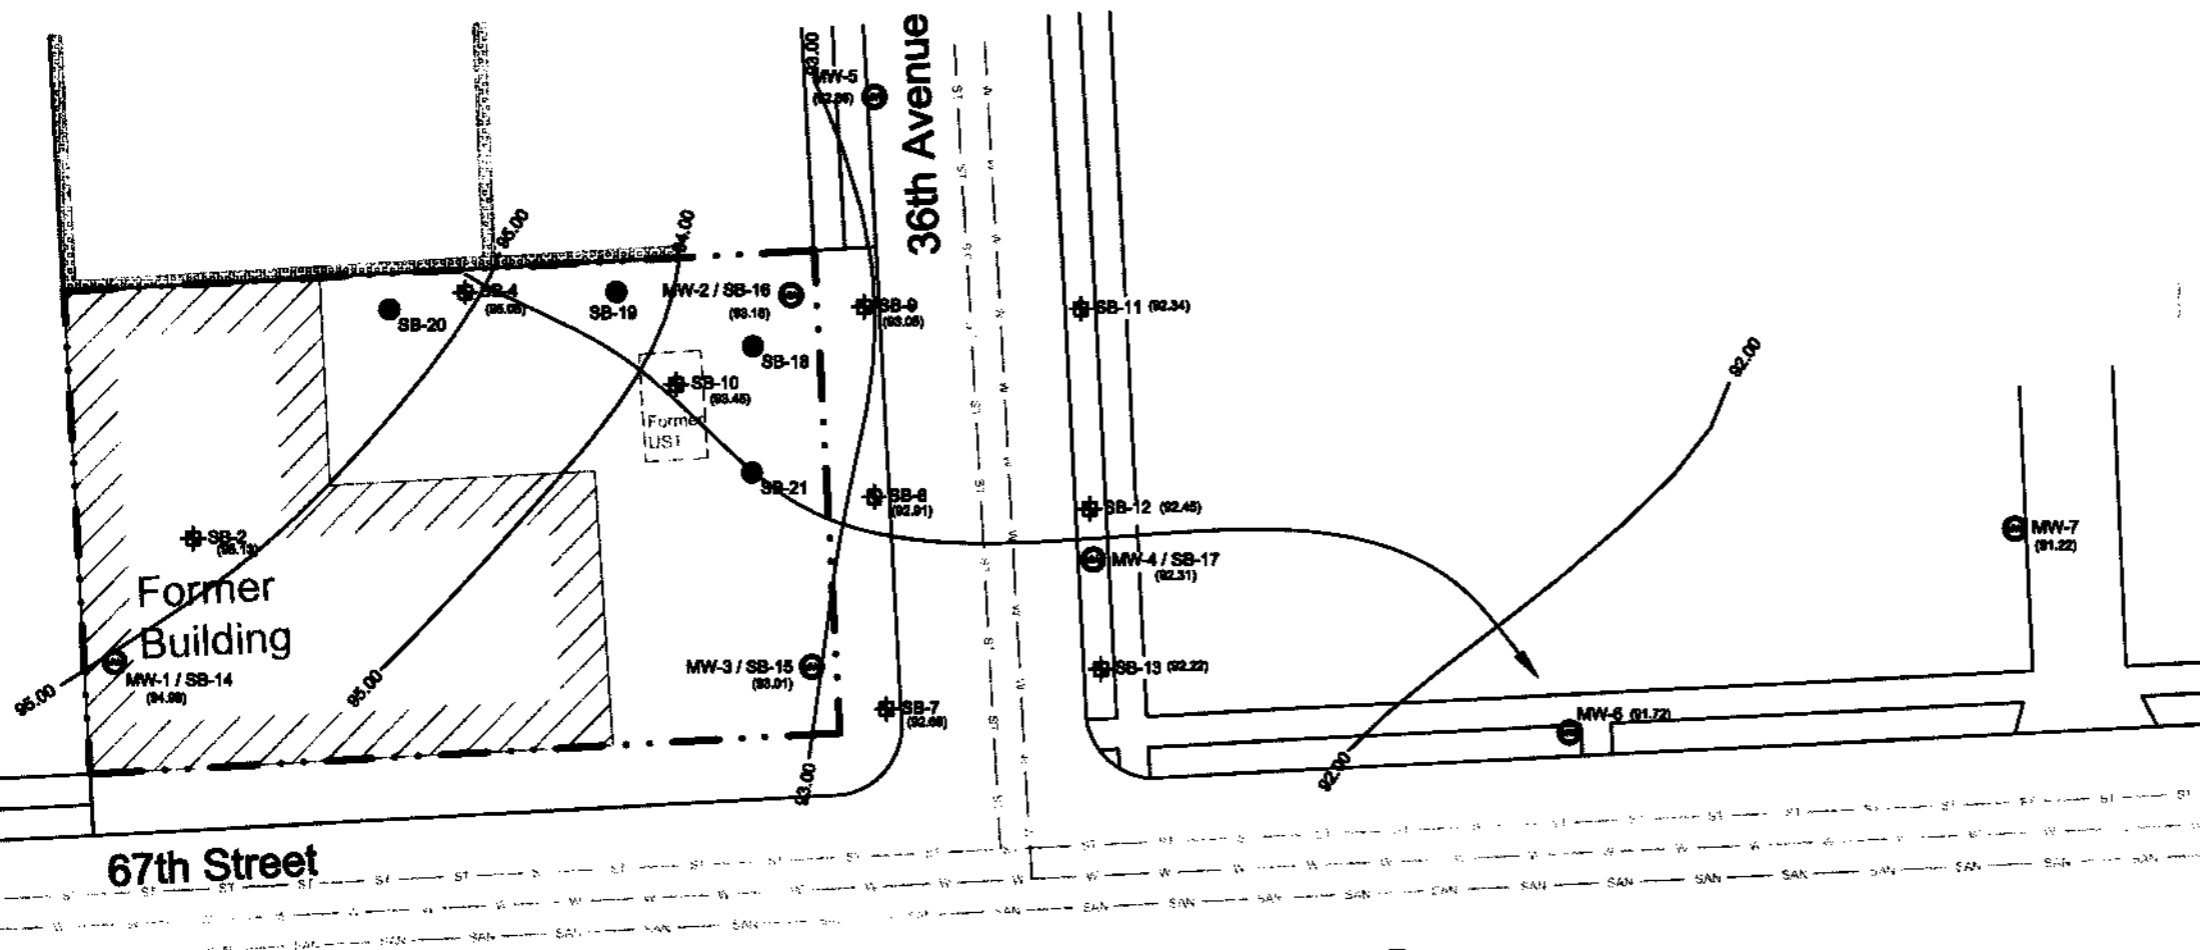


REV	DESCRIPTION	DATE

**AECOM**  
 1020 North Broadway Street, Ste. 400  
 Milwaukee, WI 53202  
 T 414.225.6100 F 414.225.6111  
 WWW.AECOM.COM

**CITY OF KENOSHA  
 3604 67TH STREET  
 KENOSHA, WI**


**GROUNDWATER ELEVATION CONTOUR MAP  
 (July 13, 2010)**

DATE	10/18/2011
PROJECT NO.	60142151
FILENAME	
SHEET NO.	
DRAWING NO.	FIGURE 4

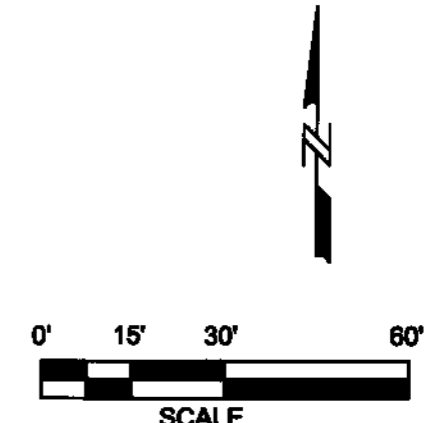




Filename: C:\Documents and Settings\pindivilles\Desktop\Kenosha\67th St Kenosha WI - off site investigation - updated 2011.dwg

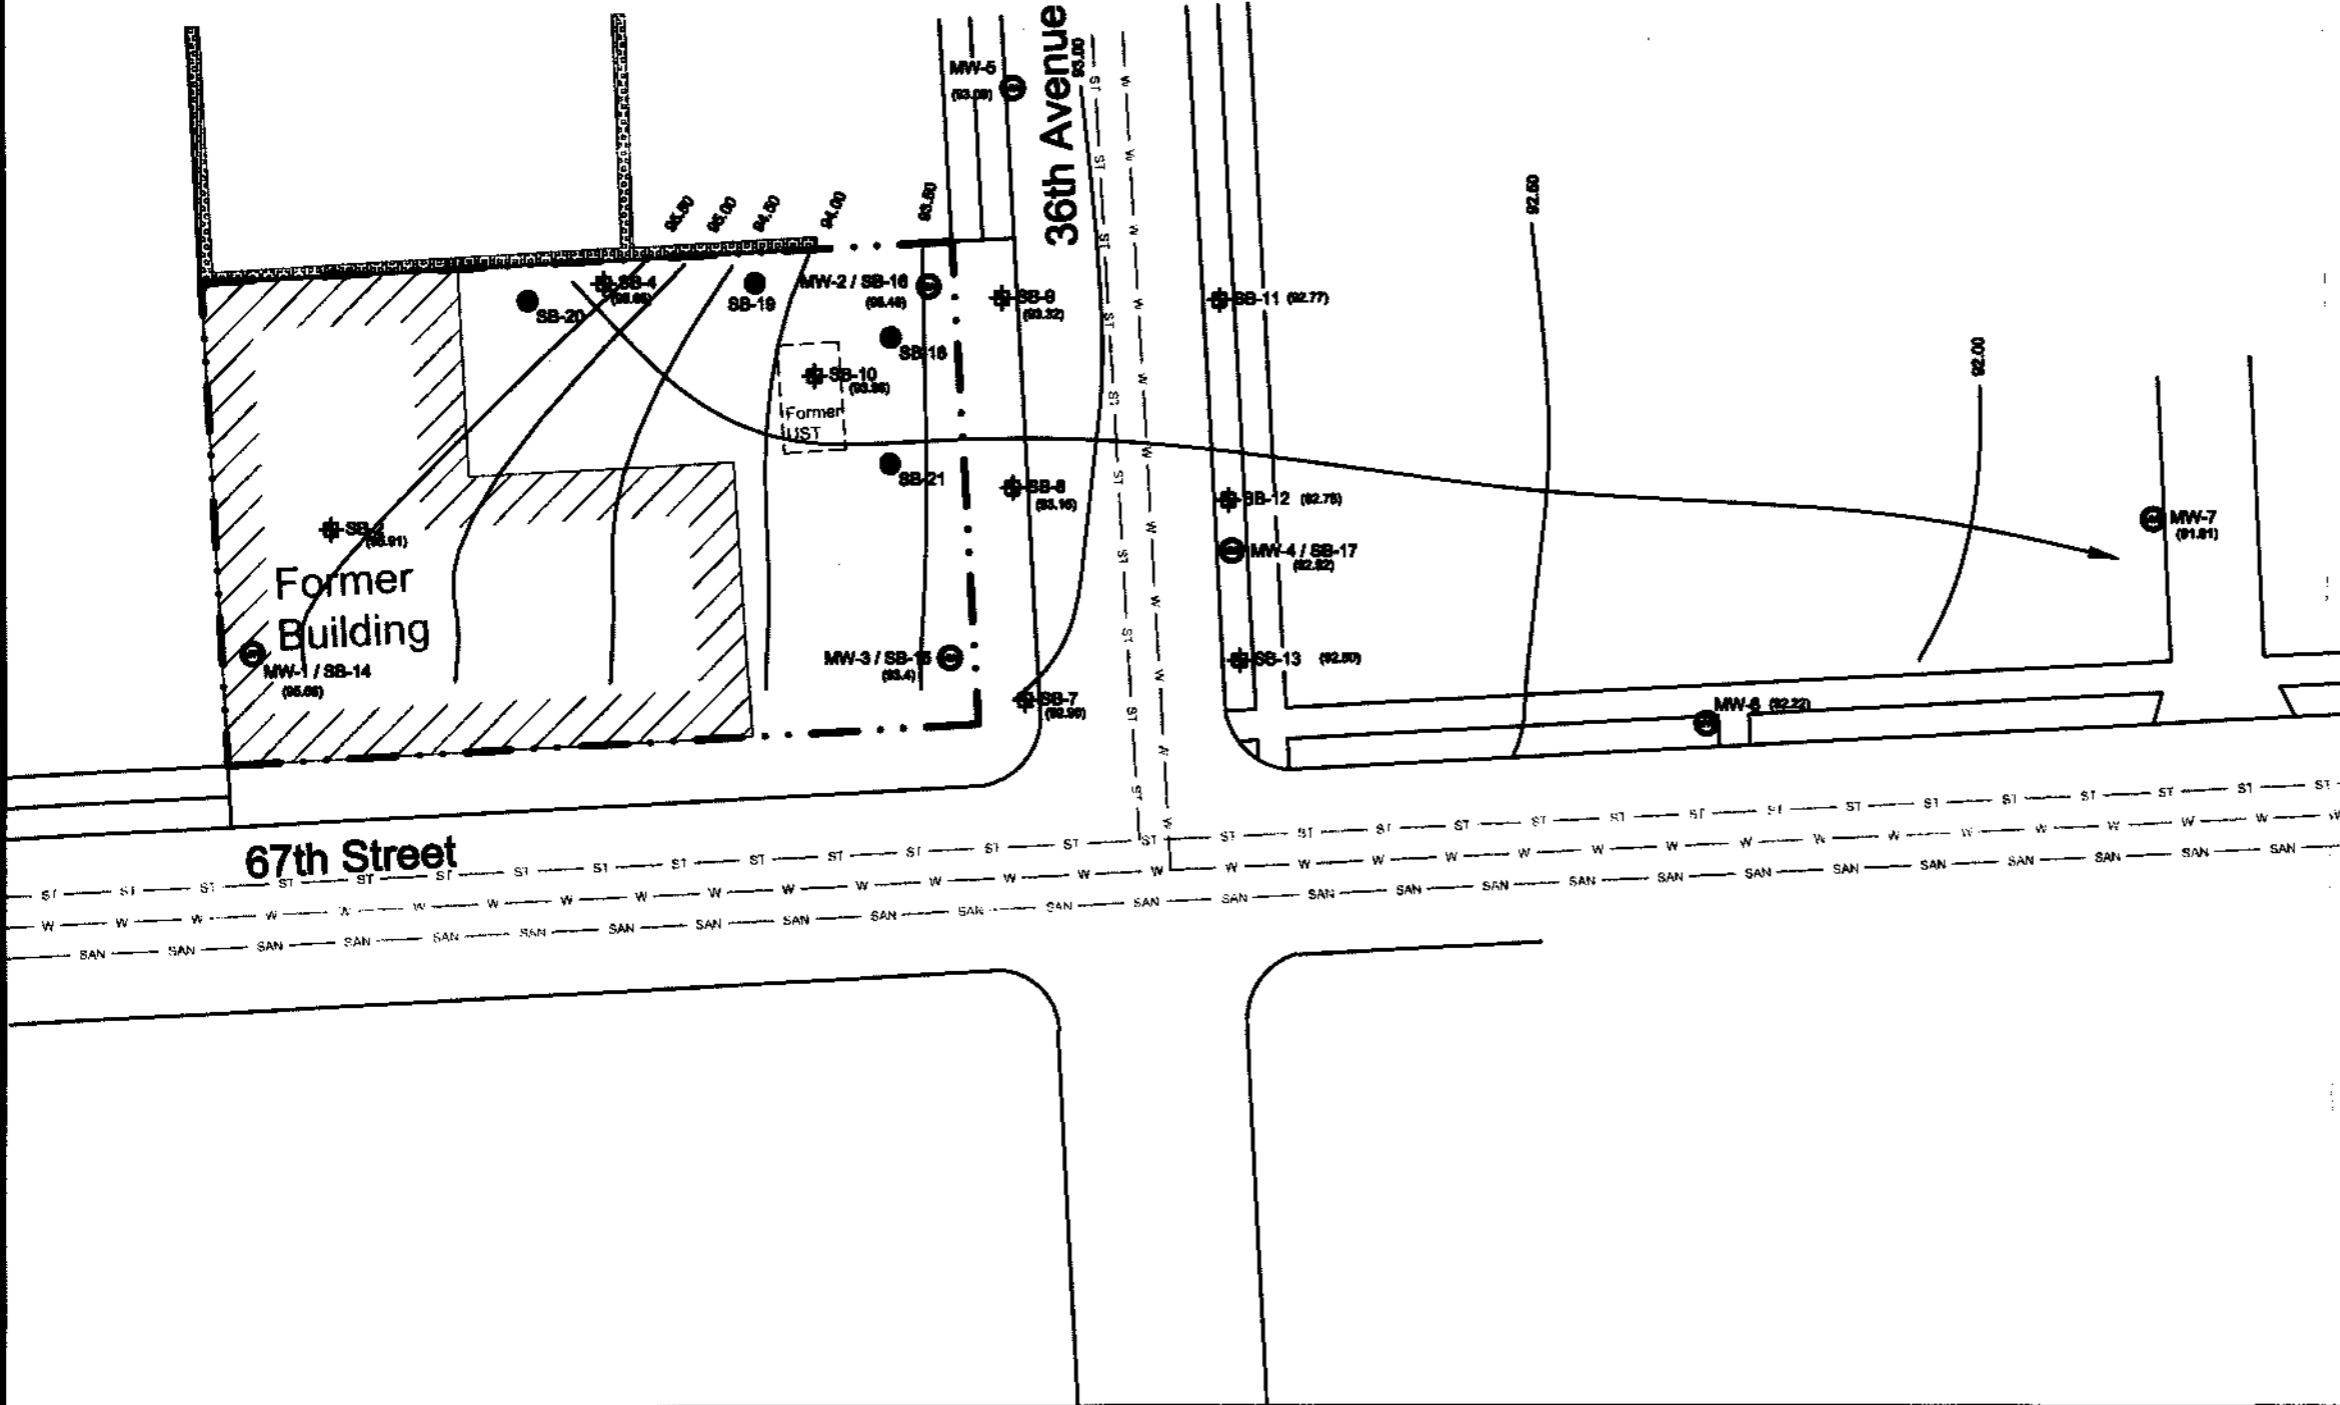

- Legend**
- Soil Probe (Advanced by TEMCO, Nov. 2008)
  - ⊕ Temporary Monitoring Well (Installed by TEMCO, Nov. 2008 - Mar. 2009)
  - ⊙ Monitoring Well (Installed by AECOM, Nov. 2009 & April 2010)
  - Property Boundary
  - - - Former Underground Storage Tank
  - ▨ Former Building
  - Approximate Storm Sewer Location
  - Approximate Water Service Location
  - Approximate Sanitary Sewer Location
  - ▤ Concrete Block Fence/Building on adjacent property
  - ~ Groundwater Elevation Contour
  - (92.09) Groundwater Elevation on March 31, 2011
  - Groundwater Flow Direction

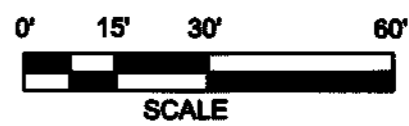

REV	DESCRIPTION	DATE


**AECOM**  
 1020 North Broadway Street, Ste. 400  
 Milwaukee, WI 53202  
 T 414.225.9100 F 414.226.5111  
 WWW.AECOM.COM

CITY OF KENOSHA  
 3604 67TH STREET  
 KENOSHA, WI

**GROUNDWATER ELEVATION CONTOUR MAP  
 (March 31, 2011)**

DATE	10/18/2011
PROJECT NO.	00142151
FILENAME	
SHEET NO.	
DRAWING NO.	FIGURE 5

Filename: C:\Documents and Settings\primdillies\Desktop\Kenosha\Parrone\67th St Kenosha WI - off site investigation - updated 2011.dwg

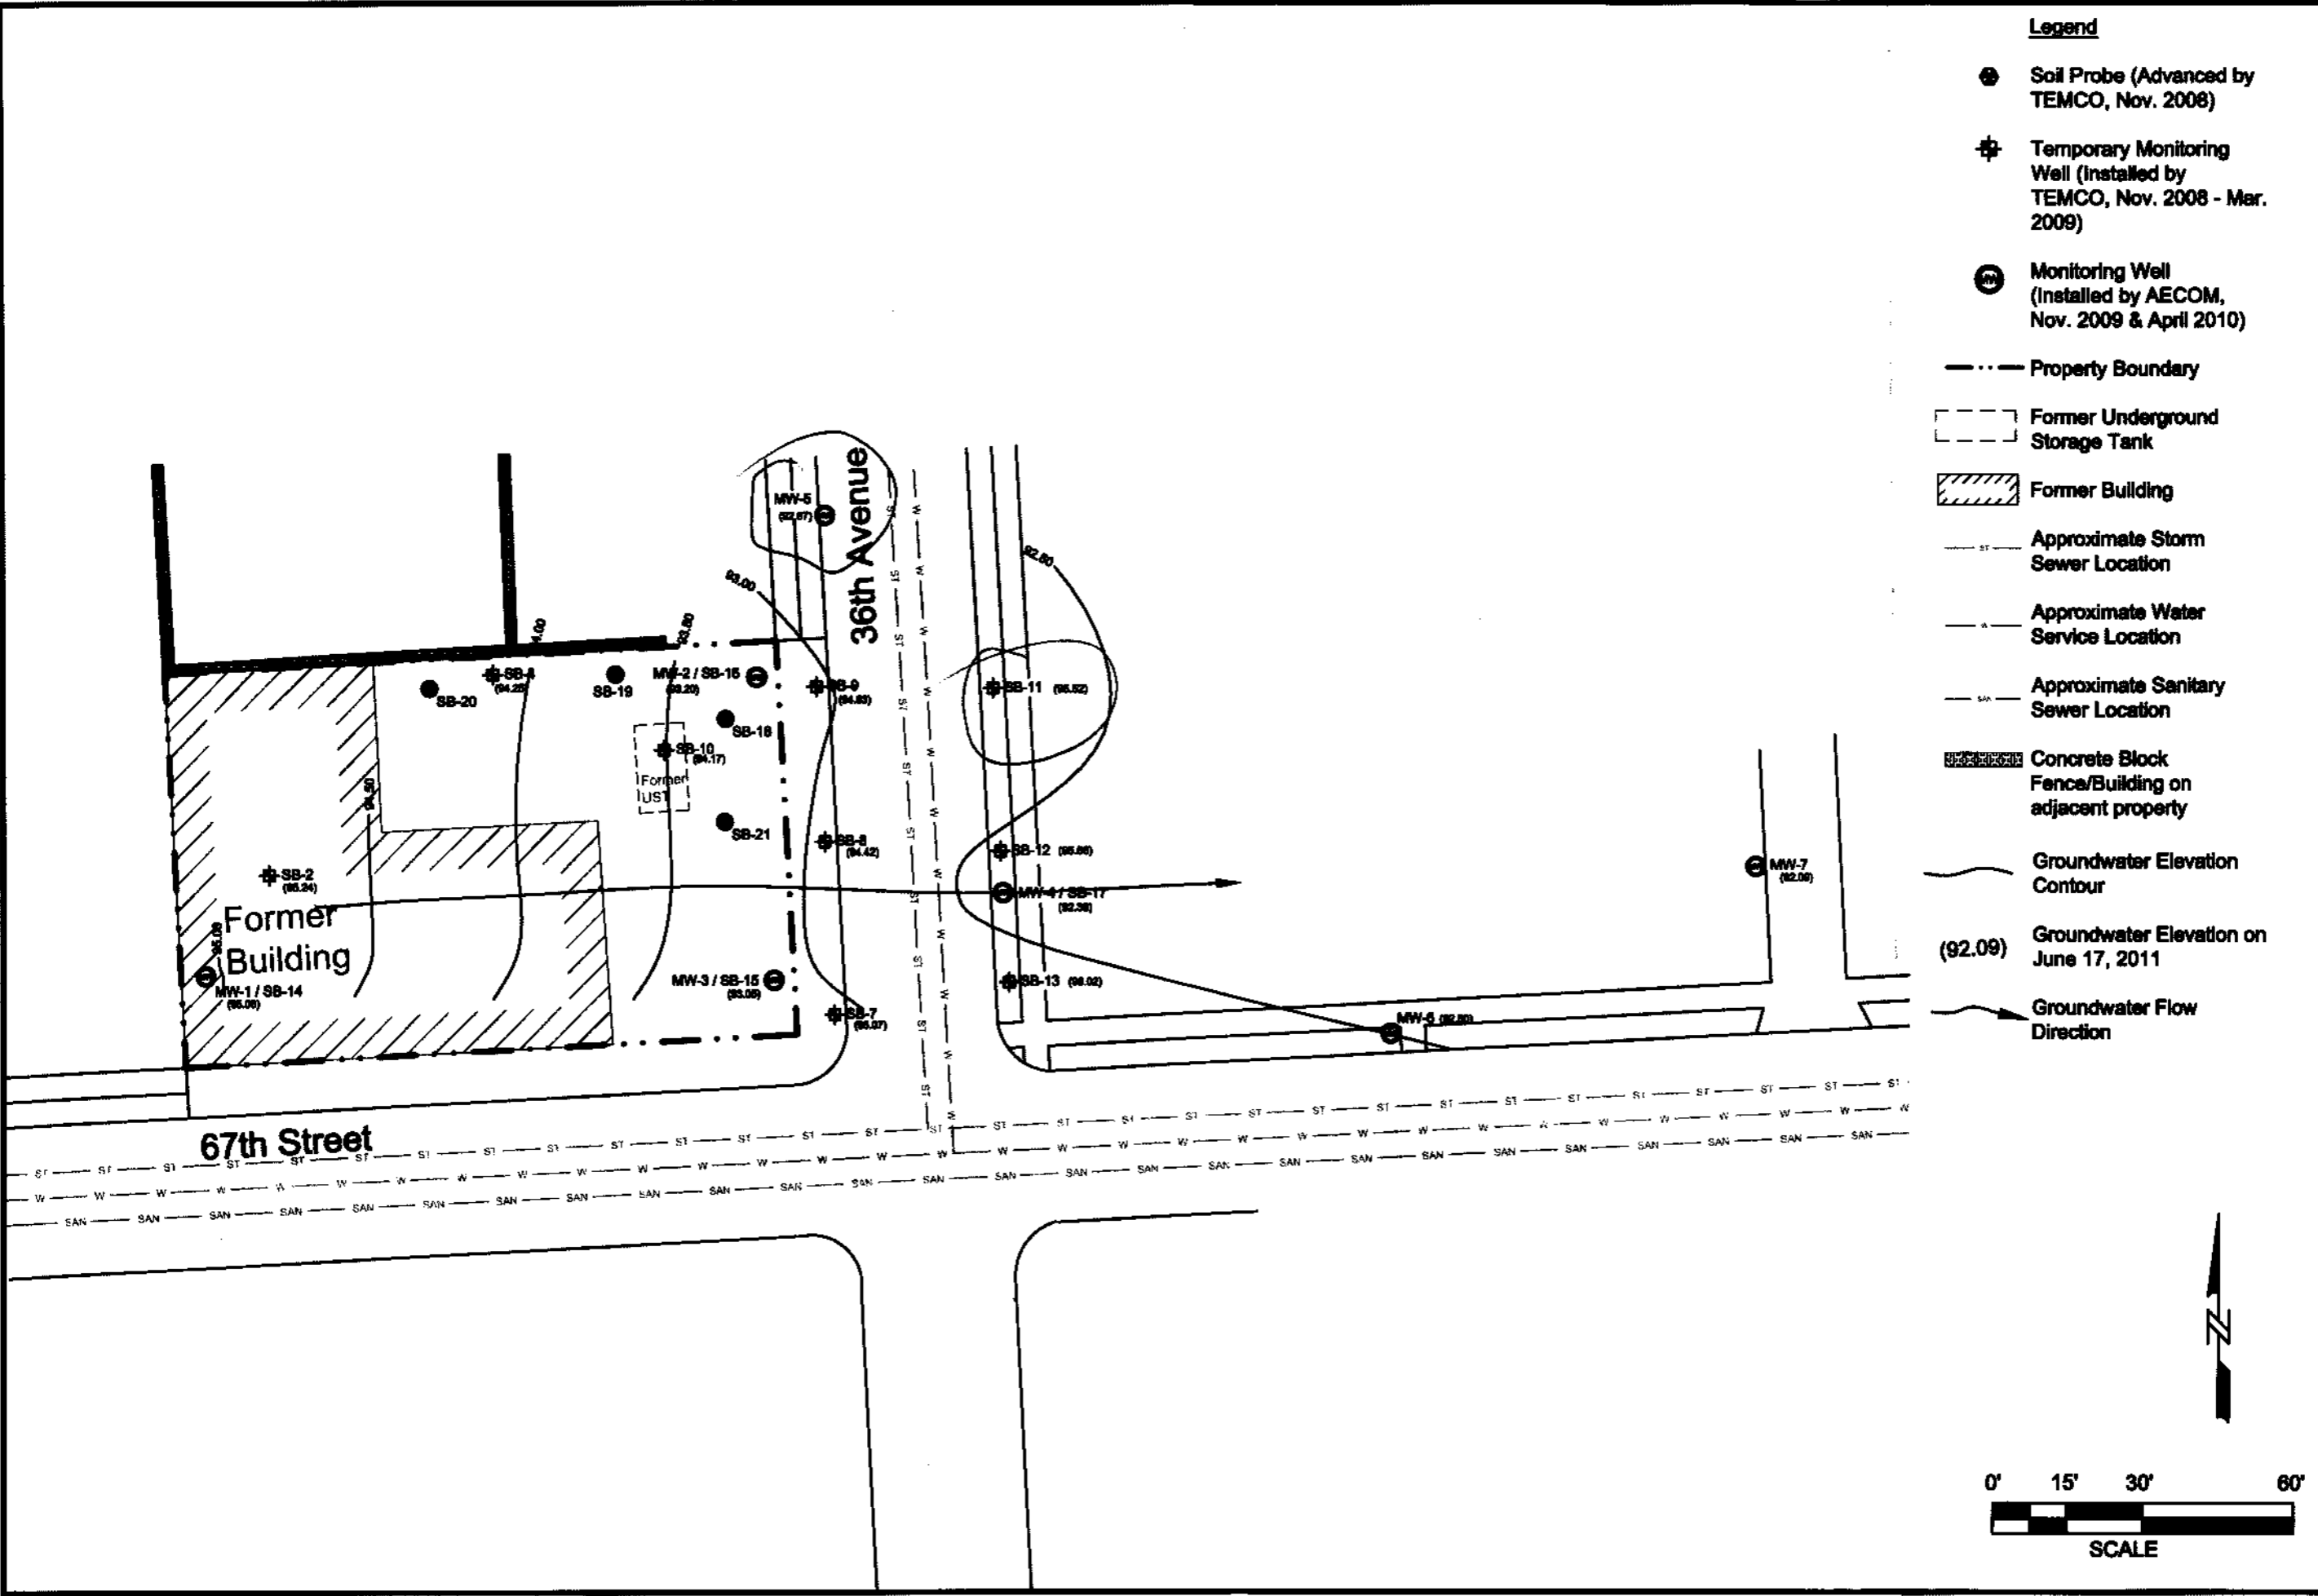


REV	DESCRIPTION	DATE

**AECOM**  
 1000 North Broadway Street, Ste. 400  
 Milwaukee, WI 53202  
 T 414.228.5100 F 414.228.6111  
 WWW.AECOM.COM

**CITY OF KENOSHA**  
 3604 67TH STREET  
 KENOSHA, WI  
**GROUNDWATER ELEVATION CONTOUR MAP**  
**(June 17, 2011)**

DATE	11/14/2011
PROJECT NO.	60142151
FILENAME	
SHEET NO.	
DRAWING NO.	FIGURE 6

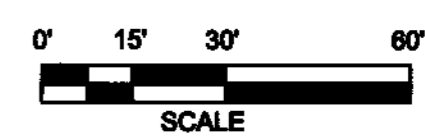

**Off-Site Liability Exemption Application  
Former Heimes Garage**



**APPENDIX E  
Kenosha Fire Department Records: Gabron-Girsh Oil, Inc., 1968 to 1974**

STATE OF TEXAS  
DEPARTMENT OF AGRICULTURE

STATEWIDE RISK INSURANCE PROGRAM

Date September 9, 1968

Address 3502-66th Street

Company Name Gabron-Girsh Oil Inc.

Owner Joseph Gabron - Fred Girsh

City 2102-52nd Street

Phone 657-3721

Insured  Yes  No

Value 6 73,000

App. 2000 Block

- 1. OK NO SA 1. OK NO SA 2. OK NO SA 3. OK NO SA
- 4. OK NO SA 5. OK NO SA 6. OK NO SA
- 7. OK NO SA 8. OK NO SA 9. OK NO SA
- 10. OK NO SA 11. OK NO SA 12. OK NO SA

LOADING OR UNLOADING

- 1. OK NO SA 2. OK NO SA 3. OK NO SA
- 4. OK NO SA 5. OK NO SA

HAZARDOUS AND OUTSIDE STORAGE

- 1. OK NO SA 2. OK NO SA 3. OK NO SA
- 4. OK NO SA 5. OK NO SA

Hydrant 550 66st & 34Ave. Hydrant availability Good

Adjacent properties Another Bulk plant East of property. Also C N W R R.

Repair Catwalk; unstable. Diked area used for storage--weeds and brush should be cleared out. Largest tank is labeled "Flammable-Keep Fire Away", other are not. Static ground cable not used while loading truck tank.

CADSWAN T. FIRSH C/O INC ON PROPERTY LINE  
3502-66<sup>th</sup> STREET  
657-3728

WASHHOUSE BLOCK  
APR. 2000 SQ FT.

8" STEEP  
GARAGE  
NO. YEAR

AMERICAN FAMILY  
CIGARETTES TABLES

REG. GAS  
11,500

REG. GAS  
11,500


ETHYL GAS  
11,500

#1 FUEL  
11,500

#2 FUEL  
11,500

#2 FUEL  
15,500

1'-6"

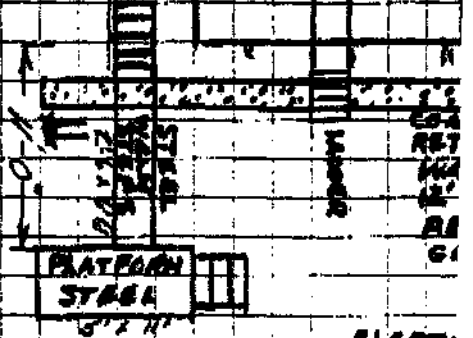

ELECTR  
MOTOR  
FINGERROLL  
5  
TRANSFER  
(TOP OF

- HYDRANTS 1- SE CORNER 67ST & 34 AVE 600'
- 1- SE CORNER 67ST & 35 AVE 400'
- 1- EAST 66ST & 34 AVE 350'

66<sup>th</sup> STREET



**Off-Site Liability Exemption Application  
Former Heimes Garage**



**APPENDIX F  
Kenosha Fire Department Records: Heimes Garage**

# K. SINGH & ASSOCIATES, INC.

*Engineers and Environmental Management Consultants*

1135 Legion Drive, Elm Grove, WI 53122 (414) 821 - 1171 FAX (414) 821 - 1174

September 30, 1996

Ms. Pamela Mylotta  
Hydrogeologist, Remediation and Redevelopment Program  
Wisconsin Department of Natural Resources  
4041 N. Richards Street  
P.O. Box 12436  
Milwaukee, WI 53212-0436

**Project # 3000**

**Subject:** Information Concerning Neighboring Properties at Industrial Pumping  
Property, 3502 66th Street, Kenosha, Wisconsin

Dear Ms. Mylotta:

Thank you for your review of the request for closure of the referenced site. During interim soil remediation, an increase in PID readings was noted as the excavation was advanced off-site to the east (3418 66th Street). In the Interim Remedial Action Report, it was noted that a potential additional contamination source may have existed on the neighboring property. In your letter dated September 19, 1996, you requested documentation of any additional potential sources of contamination. Information regarding surface water drainage at the site was also requested.

A sketch map of tank inspection records for the property at 3418 66th Street was obtained from the Kenosha Fire Department. A copy of the sketch Map is enclosed. The sketch indicates that seven aboveground storage tanks existed at the referenced site; one 20,000 gallon #2 fuel oil tank, two 15,000 gallon unleaded gasoline tanks, one 15,000 gallon #1 fuel oil tank, one 15,000 gallon # 1 fuel oil tank, one 15,000 gallon kerosene tank, and one 15,000 gallon solvent tank. The Kenosha Fire Department does not have information regarding the date of tank closure.


Aerial photographs for the area of the referenced site were examined at the Southeastern Wisconsin Regional Planning Commission (SEWRPC). The pertinent area for the photograph taken in 1967 is shown on Figure 1. Six of the underground tanks on the Industrial Pumping property are visible on the photograph. The tanks are situated horizontally. What appear to be six vertically situated Aboveground Storage Tanks are visible on the property to the east. These tanks are visible on SEWRPC photographs from 1963 to 1970, but do not appear on the 1975 photograph. No other potential contamination sources are visible on the aerial photographs.

Based upon soil boring elevations, as well as field observations made prior to soil remediation, surface water drainage at the Industrial Pumping property was primarily to the south. Post-remediation surface water drainage also appears to be to the south.


In accordance of your letter dated September 19th, two additional rounds of quarterly groundwater monitoring shall be conducted at the referenced site. Based upon the information regarding the presence of former ASTs to the east of the site, it appears that a separate investigation for the property at 3418 66th Street is warranted. Please call us, if you have any questions regarding this submittal.

Sincerely,

K SINGH & ASSOCIATES, INC.

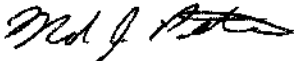

Mark J. Peters  
Staff Hydrogeologist

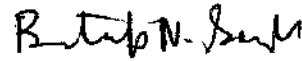

Pratap N. Singh, Ph.D., P.E.  
Project Manager

Enc: Figure 1  
Kenosha Fire Department Sketch Map

cc: Ken Smith/ Industrial Pumping, Inc.  
Kamala Singh/ PECFA Claim File





Scale: 1" = 400'


**Figure 1- Aerial Photograph Showing Industrial Pumping Site and Neighboring Properties**

U.C. E.N.W. R.O.R.

6' CYCLONE FEN  
AROUND ENTIRE  
YARD

165'-2"

224'-0"

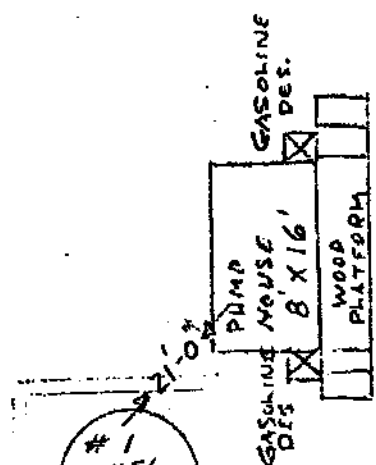

#1 FUEL 15,000

#2 FUEL 15,000

#2 FUEL 20,000

TANK REMOVED BY  
DIAMOND ENG.  
WITHOUT NOTIFYING  
FIRE DEPT.


KEROSENE 15,000

NOT DIKED  
WOODEN CURB  
AROUND TANKS  
APP 8" HIGH  
CRUSHED GRAVEL  
FILL.

SOLVENT 15,000

PREM GASOLINE 15,000

REG. GASOLINE 15,000

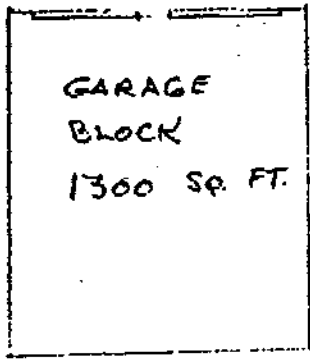

OWNER  
RICHARD HEIL  
2020-60TH S  
KENOSHA, WI.  
53140

48'-6" X 11'-0"



GATE

80'-0"

66 STREET

C. & N. W. R.R.  
6' CYCLOPE FENCE


FRAME

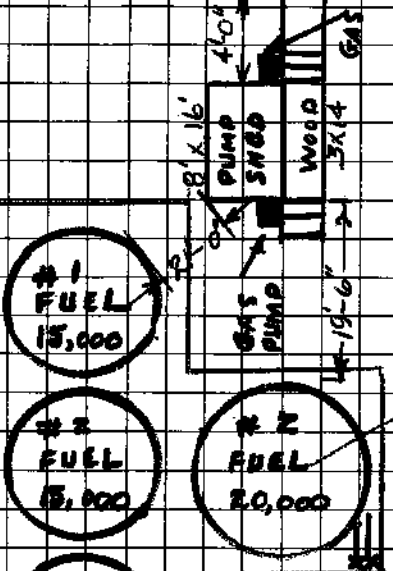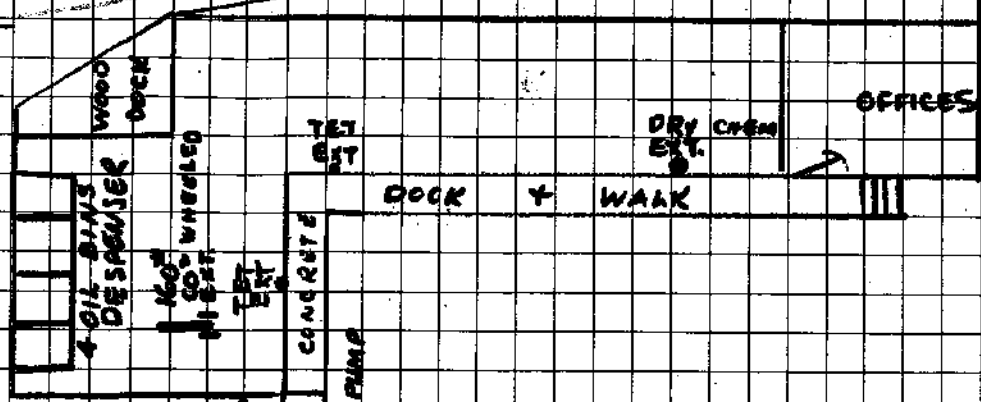

GONE

NOT DIKER  
APP 8" WOODEN  
CURB AROUND  
TANKS WITH  
CRUSHED  
GRAVEL FILL

11' DIAMETER  
24' IN HEIGHT

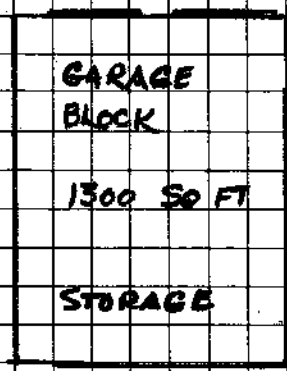

MOBIL OIL CO  
3418-66th STREET  
657-3164

3500

HYDRANTS:  
EAST 66 ST & 34 AVE  
SE CORNER 67ST & 34 AVE  
SE CORNER 67ST & 35 AVE

GATE  
6' CYCLOPE FENCE

80' 10"  
66th STREET  
3418 3500

NOT DIKER

NOT DIKER

FLAMMABLE LIQUID TANK PLANT INSPECTION REPORT  
(Wisconsin Administrative Code)

Date September 9, 1968

Address 3418-66th Street

Firm Name Mobil Oil Co.

Manager Clarence Willkomm

Address 3418-66th Street

Phone 657-3164

**STORAGE FACILITIES**

Flammable Liquids Stored, Class I X Class II \_\_\_\_\_ Class III X

Number of above ground tanks 7 Total Capacity 110,000 Gallons

Water in \_\_\_\_\_ 2000 \_\_\_\_\_ sq. ft. Construction Brick and Frame

USA means not apply - No indicates unsatisfactory condition requiring attention

**TANKS**

(1) Valves OK NO NA (2) Relief valves OK NO NA (3) Hand valves OK NO NA

(4) Piping OK NO NA (5) Skids, ladders, platforms and walkways OK NO NA

(6) General tank condition OK NO NA (7) Foundations and supports OK NO NA

(8) Static grounding OK NO NA (9) Placement of tanks and buildings OK NO NA

(10) Leaking OK NO NA (11) Housekeeping OK NO NA (12) Area condition OK NO NA

**LOADING OR UNLOADING**

(1) Spill prevention OK NO NA (2) Liquefied gas equipment OK NO NA

(3) Relief tank vent service OK NO NA (4) Tank tank service OK NO NA

**HAZARDOUS AND OUTSIDE STORAGE**

(1) Flammable gas cylinders OK NO NA (2) Flammable empty containers OK NO NA

(3) Flammable liquids OK NO NA (4) Housekeeping and surrounding area OK NO NA

(5) Flammable gas cylinders OK NO NA (6) No smoking signs OK NO NA

Check on fire service hydrant 230 (7) Hydrant availability Good

Location of surrounding properties Bulk plant West of property. C. & N. W. R.R.

Recommendations Cut out all weeds and brush around tanks and buildings.

Post legible "No Smoking" signs at loading platform and around grounds.

Lieutenant Richard E. Brus

**KENOSHA FIRE DEPARTMENT  
FIRE PREVENTION BUREAU**

**PERMIT FOR STORING AND HANDLING OF FLAMMABLE LIQUIDS**

Building Inspection \_\_\_\_\_ Permit No. 74-16 FL Date Sept 12, 1974

Address 3500-66th St Company Name KMI

The undersigned hereby applies for a permit to store and handle flammable liquids according to the plans and specifications herein filed and hereby agrees that such flammable liquids shall be stored and handled in compliance with the Fire Prevention Code and other ordinances of the City of Kenosha and the Flammable Liquids Code of the State of Wisconsin (Chapter 8).

**TANK STORAGE**

New Installation	_____	No. of Tanks	<u>6</u>	Gasoline	No. of Tanks <u>(6)</u> <u>15,000</u> gal.
Temporary Installation	_____	Retail	_____	Naptha	( ) _____ gal.
Replacement	_____	Industrial	_____	Fuel Oil	( ) _____ gal.
Abandonment	<input checked="" type="checkbox"/>	Marine	_____	Diesel	( ) _____ gal.

Wisconsin Department of Industry, Labor & Human Relations form SB-9 plan approval of \_\_\_\_\_ gallons.

Approval date \_\_\_\_\_

**Inspection Before Covering Installation.** Before an installation is covered from sight, the Chief of the Fire Department or the Fire Prevention Bureau shall be notified by the permit holder and shall, **within 48 hours** after receipt of such notification, inspect the installation and give written approval or disapproval. Upon failure of the inspection department to inspect the installation or storage within the specified time, the installation may be covered.

*Fee For Removal \$ 12.00*

(Signed) Ronald B. Thum BY Kenosha Material Inc.  
OWNER/AGENT CONTRACTOR

Address 5620-49th Kenosha Address \_\_\_\_\_

Approval Date \_\_\_\_\_ By Lt. J. Mike  
Kenosha Fire Department



FIRE DEPARTMENT  
MUNICIPAL BUILDING  
625-52ND STREET  
KENOSHA, WISCONSIN 53140

FRANK E. BLASI, CHIEF

September 23, 1974

Mr. Richard Helmes  
2020-40th. Street  
Kenosha, WI. 53140

Dick, I am sending in the report to the State of Wis. concerning the old bulk plant so that it is common knowledge that the plant no longer exists at the 3418-66th. Please address that you now own.

One more item I must bring up is the 300 gallon upright tank in your yard is not allowed under the State Statutes. This type of tank is ONLY allowed to be used on construction sites and by farmers. Section, Int. 2.991

There had been two tanks and one was damaged by one of the tanks that struck it and broke off the valve to the hose line as you probably know. If you are to dispense gasoline on the site for your use, you will have to install an underground flammable liquid tank (s).

*Richard E. Blasi*  
Lieutenant Richard E. Blasi  
Fire Prevention Bureau  
Kenosha Fire Dept.

FIRE PREVENTION

FIRE SUPPRESSION

FIRE SAFETY EDUCATION

EMERGENCY MEDICAL SERVICES

100% recycled paper



FIRE DEPARTMENT  
MUNICIPAL BUILDING  
625-52ND STREET  
KENOSHA WISCONSIN 53140

FRANK E. BLASI CHIEF


September 23, 1974

Mr. Richard Helmes  
2020-60th. Street  
Kenosha, Wi. 53140

Dick, I am sending in the report to the State of Wis. concerning the old bulk plant so that it is common knowledge that the plant no longer exists at the 3418-66th. Please address that you now own.

One more item I must bring up is the 300 gallon upright tank in your yard is not allowed under the State Statutes. This type of tank is ONLY allowed to be used on construction sites and by farmers. Section, Ind. 2.991

There had been two tanks and one was damaged by one of the tanks that struck it and broke off the valve on the hose line as you probably know. If you are to dispense gasoline on the site for your use, you will have to install an underground flammable liquid tank (e).

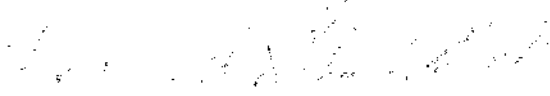  
Lieutenant Richard E. Bras  
Fire Prevention Bureau  
Kenosha Fire Dept.

FIRE PREVENTION

FIRE SUPPRESSION

FIRE SAFETY EDUCATION

EMERGENCY MEDICAL SERVICES

100% recycled paper

FIRE DEPARTMENT  
MUNICIPAL BUILDING  
685-82ND STREET  
KENOSHA, WISCONSIN 53140



FRANK E. SLASH - CHIEF

September 23, 1974

Wisconsin Dept. of Industry,  
Labor & Human Relations  
Industrial Safety & Bldgs Div.  
Post Office Box 2209  
Madison, Wi. 53701

Subject: Mobile Oil Co., bulk plant  
3418-66th. Place  
Kenosha, Wi.

The Mobile Oil Co. bulk plant was discontinued at this location and all tanks have been removed from the property. There had been 1-20,000 & 6-15,000 flammable liquid tanks.

The 20,000 gallon tanks was relocated at the consolidated Racine & Kenosha Mobile Oil bulk plant on I-94 & County trunk E

The 6-15,000 gallon tanks were purchased and removed by the Kenosha Materials Inc. of Kenosha and taken to a mining site at the intersection of county trunks H & T there to be set up and used in the near future.

The Chief of the Pleasant Prairie Fire Dept. (Kenosha County) has been informed of the tank movings and the intended use of the tanks.

\*Chief James Herman  
Pleasant Prairie Fire Dept.  
9915-39th. Avenue  
Kenosha, Wi.

*Richard E. Brus*  
Lieutenant Richard E. Brus  
Fire Prevention Bureau  
Kenosha Fire Dept.

FIRE PREVENTION

FIRE SUPPRESSION

FIRE SAFETY EDUCATION

EMERGENCY MEDICAL SERVICES

100% recycled paper



Wisconsin Department of Industry,  
Labor & Human Relations  
Industrial Safety & Bldgs. Div.  
Post Office Box 2209  
Madison, Wisconsin 53701

**FIRE DEPARTMENT INSPECTION REPORT**  
Kenosha Fire Dept.  
625-52nd. Street

**ADDRESS OF FIRE DEPARTMENT**

INSPECTION DATE <b>September 16, 1974</b>		OWNERS NAME			OCCUPANCY INSPECTED <b>Mobile Oil Co. (NOW DISMANTLED)</b>	
MAILING ADDRESS				LOCATED AT (STREET ADDRESS) <b>3418-66th. Place</b>		
CITY	STATE	ZIP CODE	CITY	COUNTY		
			<b>Kenosha</b>			

**INDICATES CODE VIOLATION AND CORRECTION SHALL BE REQUIRED**

- 1. **Ind 8.21 (4) (5)** Each storage tank shall be equipped with pressure and vacuum vents. Each storage tank shall also be equipped with an emergency relief vent or shall have some form of construction or device to relieve internal pressure caused by exposure fires.
- 2. **Ind. 8.21 (7) (b)** Because of proximity to water ways, character of topography, or nearness to structures of high value, or to places of habitation, storage tank shall be diked. Where a diked enclosure is required, it shall have a net capacity not less than that of the largest tank within the diked area.
- 3. **Ind 8.21 (9) (b)2.** Pipeline connections below product level of tanks shall be equipped with emergency internal valves.
- 4. **Ind 8.21 (10)** Gasoline storage tanks shall be labeled in letters at least 5 inches high, the wording "Flammable -- Keep Fire Away."
- 5. **Ind 8.32 and Ind 8.36** All valves, pumps and pipe fittings shall be kept free from leaks.
- 6. **Ind 8.33** Supports for aboveground piping shall be of noncombustible material.
- 7. **Ind 8.36 (2)** Piping or valves shall have a definite scheme of identification such as stenciling, tagging or coloring so as to distinguish the class of product which is being carried by each line.
- 8. **Ind 8.61** Pump house buildings shall be ventilated at floor level.
- 9. **Ind 8.62** Grounding cable shall be provided at loading racks which dispense flammable liquids into open domes of tank trucks which may contain flammable vapors from previous cargoes of gasoline.
- 10. **Ind 8.64** Electric motors shall be explosionproof type which are installed in pump houses or load racks which dispense gasoline.
- 11. **Ind 8.65** "No Smoking" signs shall be conspicuously posted at load rack.
- 12. **Ind 8.67** A fire extinguisher of at least 8 B C rating shall be provided at bulk plant.
- 13. **Ind 8.68** Plant and tank yard shall be kept free from weeds and high grass.
- 14. **Ind 8.35** A check valve for automatic protection against backflow shall be installed in the transport and tank car unloading lines.
- 15. **Ind 8.62 (5) (d)** When tank cars are connected for the purpose of loading or unloading, a sign reading "Tank Car Connected" shall be displayed.
- 16. **Ind 8.952 (12)** If gasoline and fuel oils are to be delivered by pump, meter or hose from different compartments of one cargo tank load, separate pumps and meters shall be provided.
- 17. **Ind 8.953 (9)** All tank vehicles shall be provided with at least one portable fire extinguisher having not less than 12 B C rating. Two extinguishers each having at least 6 B C rating will be accepted. OSHA requires 1-20 B C or 2 extinguishers having at least a 10 B C rating.
- 18. **Ind 8.954** The driver, operator, or attendant of any tank vehicle shall not remain in cab of vehicle being loaded or unloaded and shall not leave the valves controlling the flow of the product until the operation is completed.

COMPLIANCE DATE

FIRE DEPARTMENT INSPECTOR

DEPARTMENT OF INDUSTRY, LABOR & HUMAN RELATIONS

P. O. Box 2209

Form SB-9,

Madison, Wisconsin

APPLICATION FOR INSTALLATION BULK STORAGE FLAMMABLE LIQUID TANKS

Application is hereby made to the Department of Industry, Labor and Human Relations for permission to ~~(install)~~ a Dismantle; bulk plant  
(~~remodel~~)

in accordance with the following detailed statement and attached plans subject to the orders of the Department of Industry, Labor and Human Relations. The installation, in all other respects, will comply with applicable provisions of Chapter Ind 8 of the Wisconsin Administrative Code, (Flammable Liquids).

Note. Plans must include (1) location of property lines; (2) buildings; (3) tanks; (4) load and unload racks; (5) streets and highways; (6) streams and other bodies of water within 100 feet of tanks. Plans should be drawn in triplicate to scale and the scale indicated on the drawings.

1. Location (Street) 3500-66th. St. City Kenosha Date August 20, 1974

2. Owner Richard Heimes Street 2020-60th. Street City Kenosha

3. Name of Bulk Plant former Mobile Oil Company City Kenosha

4. Tanks: List (1) number of tanks; (2) type (horizontal, vertical, or underground); (3) contents.

No. 6 Type Vert Length \_\_\_\_\_ Diam. \_\_\_\_\_ Cap. 15,000 Cont. Empty

No. \_\_\_\_\_ Type \_\_\_\_\_ Length \_\_\_\_\_ Diam. \_\_\_\_\_ Cap. \_\_\_\_\_ Cont. \_\_\_\_\_

No. \_\_\_\_\_ Type \_\_\_\_\_ Length \_\_\_\_\_ Diam. \_\_\_\_\_ Cap. \_\_\_\_\_ Cont. \_\_\_\_\_

TANK CONSTRUCTION: List thickness of metal.

Vertical Tanks

Bottom \_\_\_\_\_ Top \_\_\_\_\_ Shell-Lower Course \_\_\_\_\_ Remainder \_\_\_\_\_

Bottom \_\_\_\_\_ Top \_\_\_\_\_ Shell-Lower Course \_\_\_\_\_ Remainder \_\_\_\_\_

Horizontal Tanks

Aboveground

Underground

Capacity \_\_\_\_\_ Thickness \_\_\_\_\_ Capacity \_\_\_\_\_ Thickness \_\_\_\_\_

Capacity \_\_\_\_\_ Thickness \_\_\_\_\_ Capacity \_\_\_\_\_ Thickness \_\_\_\_\_

5. Are tanks UNDERWRITER approved? \_\_\_\_\_

6. TANK FOUNDATION. (Section Ind 8.21 (5)) Describe \_\_\_\_\_

(Over)


C. E. N. W. R.O.R.

6' CYCLONE FENCE  
AROUND ENTIRE  
YARD



165'-2"

224'-0"

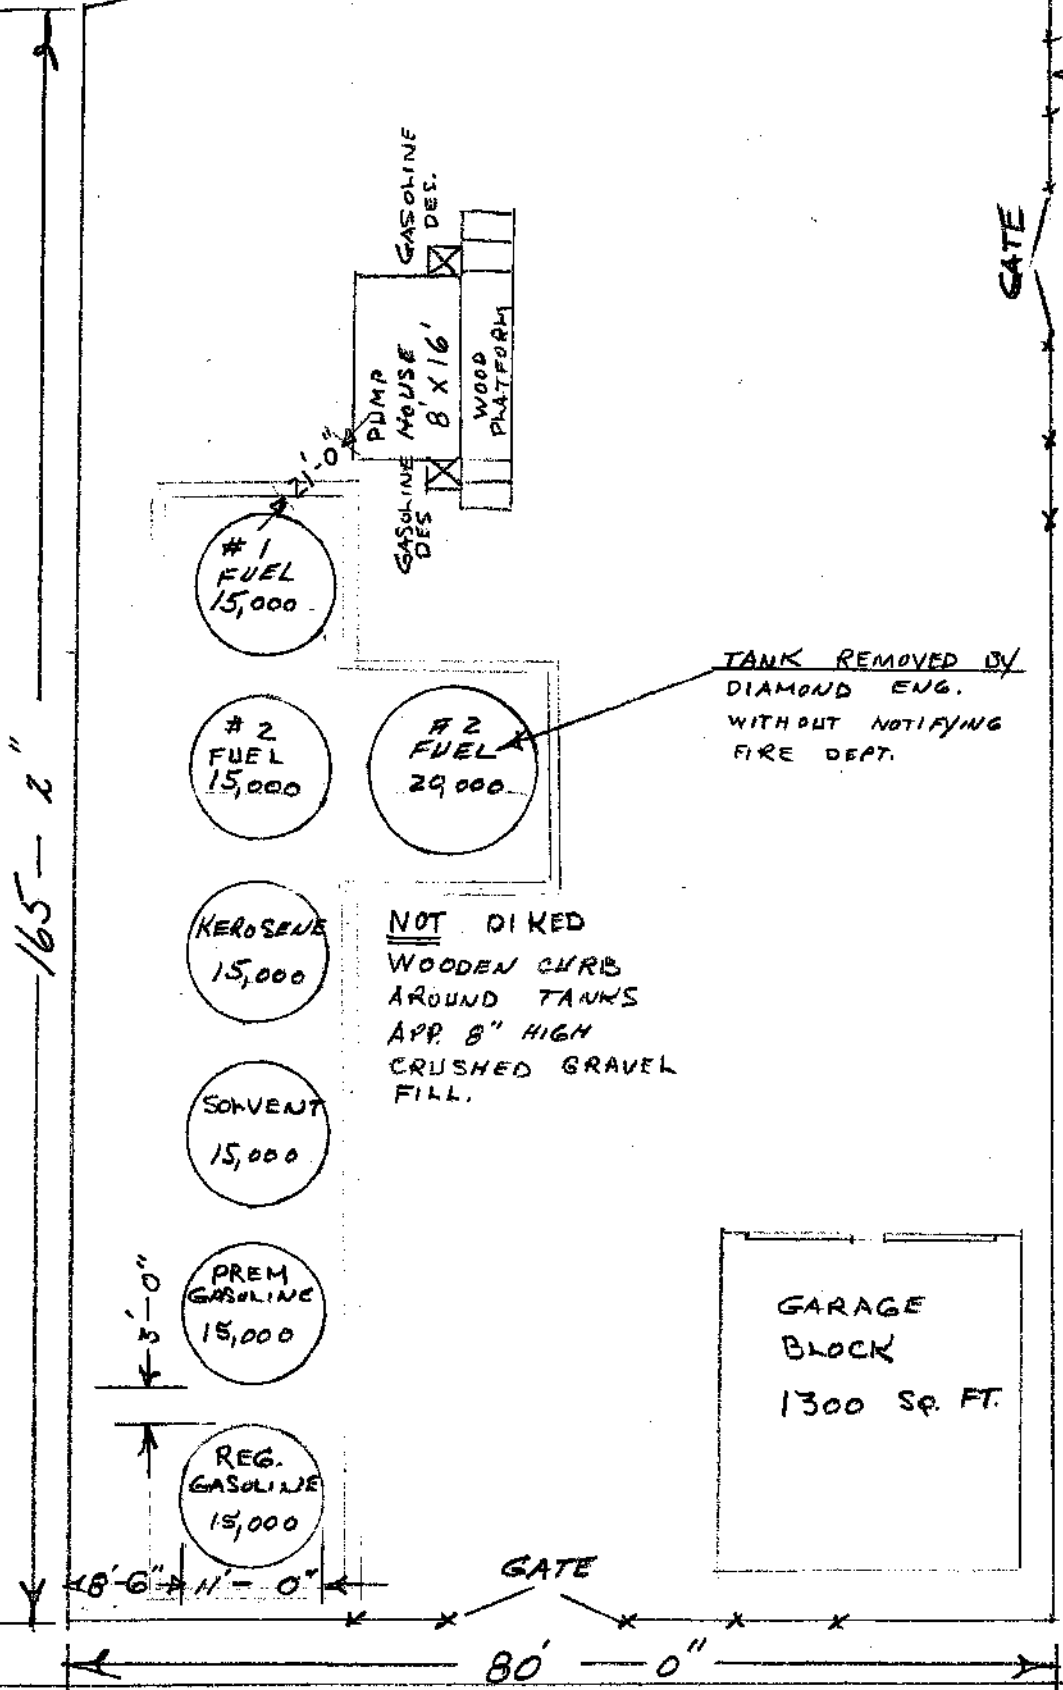

OWNER  
RICHARD HEIME  
2020-60th ST  
KENOSHA, WI.  
53140

66 STREET

8/20/71



1 inch = 40 feet  
Date Printed: 8/19/2019



**DISCLAIMER** This map is neither a legally recorded map nor a survey and is not intended to be used as one. This drawing is a compilation of records, data and information located in various state, county and municipal offices and other sources affecting the area shown and is to be used for reference purposes only. Kenosha County is not responsible for any inaccuracies herein contained. If discrepancies are found, please contact Kenosha County.




1 inch = 40 feet  
Date Printed: 3/12/2017



**DISCLAIMER** This map is neither a legally recorded map nor a survey and is not intended to be used as one. This drawing is a compilation of records, data and information located in various state, county and municipal offices and other sources affecting the area shown and is to be used for reference purposes only. Kenosha County is not responsible for any inaccuracies herein contained. If discrepancies are found, please contact Kenosha County.



1 inch = 40 feet  
Date Printed: 3/12/2017

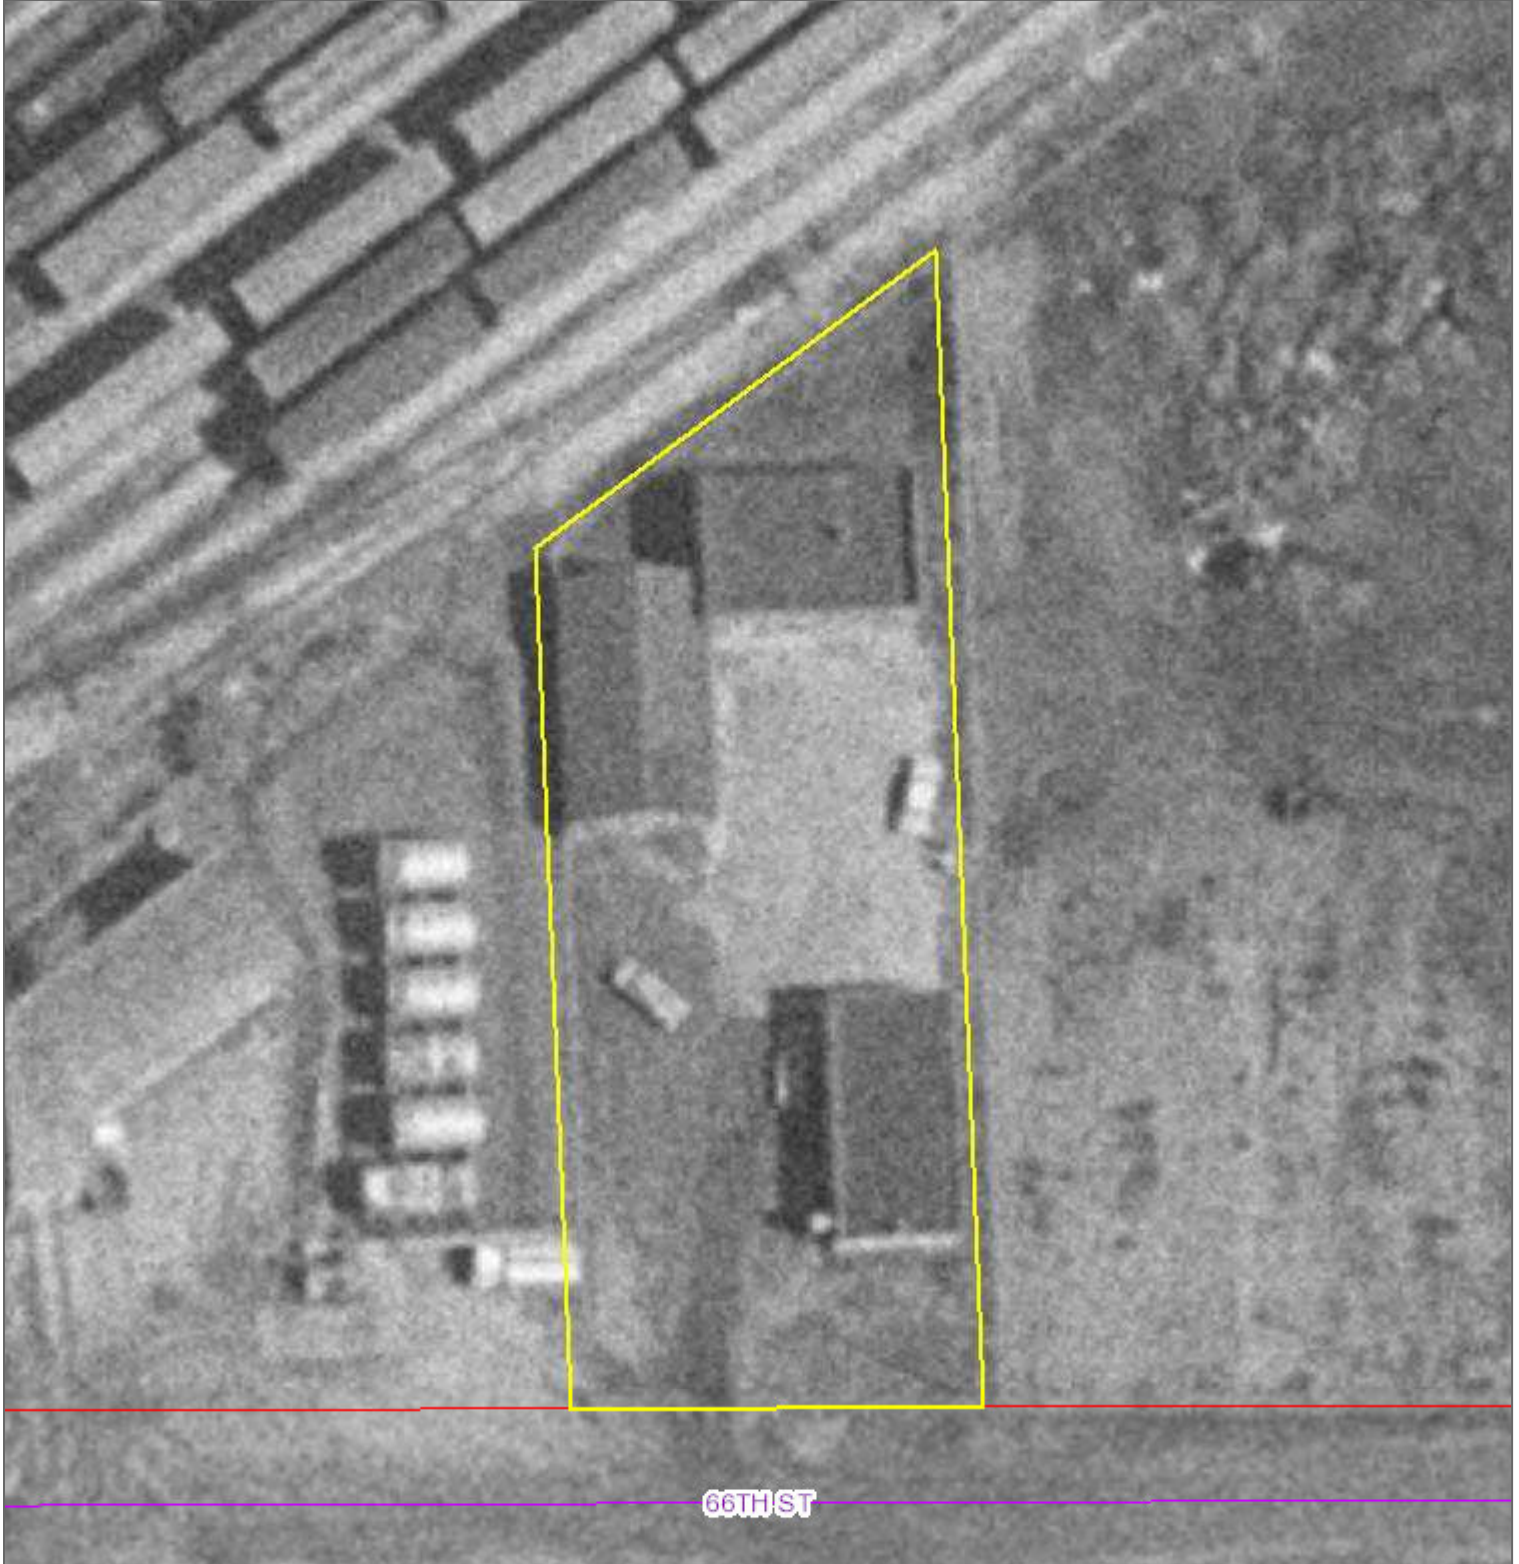

**DISCLAIMER** This map is neither a legally recorded map nor a survey and is not intended to be used as one. This drawing is a compilation of records, data and information located in various state, county and municipal offices and other sources affecting the area shown and is to be used for reference purposes only. Kenosha County is not responsible for any inaccuracies herein contained. If discrepancies are found, please contact Kenosha County.

UNDERGROUND FLAMMABLE LIQUID TANKS


Address 3418 - 66th ST. Date 12-27-74

Work done by MOBILE OIL CORP. - JERRY WILKOM

Address \_\_\_\_\_ City \_\_\_\_\_

Number of underground tanks 2 Tank size by gallons 1. 500 2. 500  
3. \_\_\_\_\_ 4. \_\_\_\_\_ 5. \_\_\_\_\_ 6. \_\_\_\_\_ 7. \_\_\_\_\_ 8. \_\_\_\_\_

Frontage Street Address

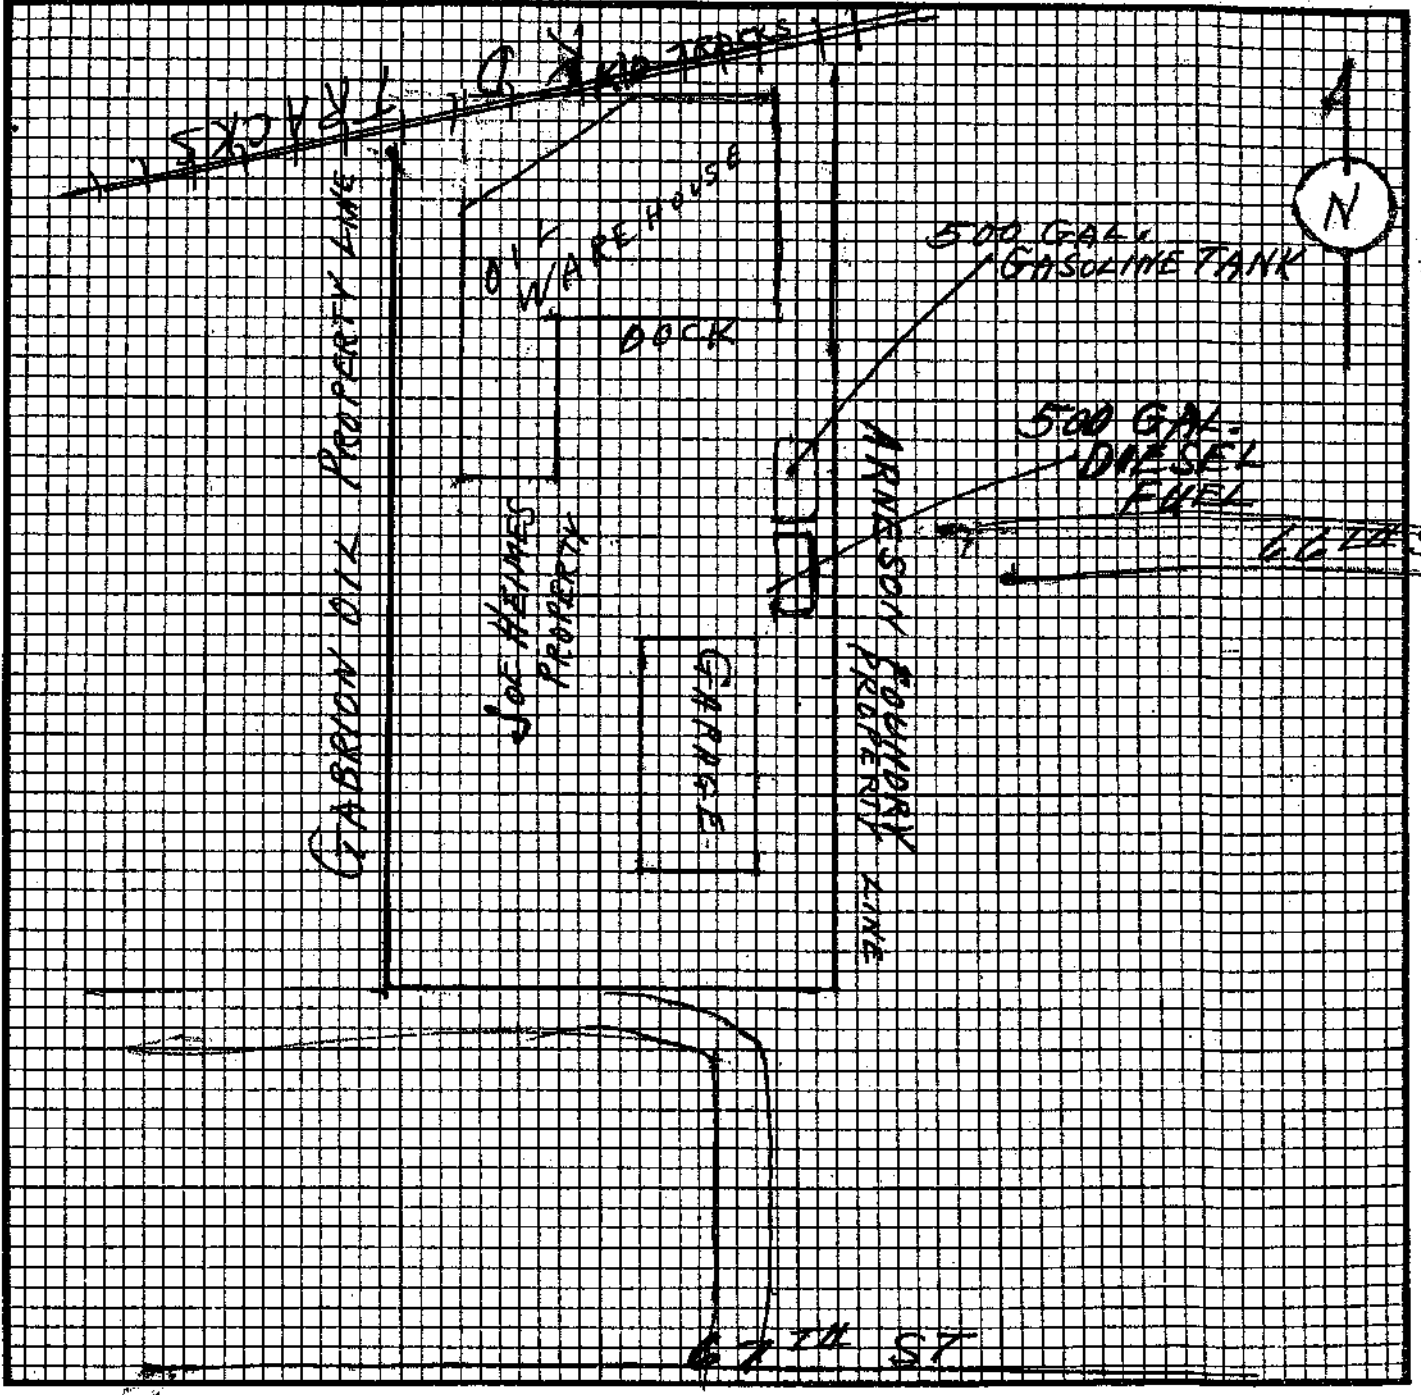

by LT. G. URBAN

FIRE PREVENTION BUREAU  
PROCESSING PERMITS  
UNDERGROUND TANKS

Dr 520

Address 3418-66<sup>th</sup> ST. Permit No. 74-29FL Date 12-27-74

TANK LOCATION

Insp. by L.T. GEORGE URBAN

Class I or II

Minimum distance (1') from basement  cellar  pit \_\_\_\_\_  
Minimum distance (3') from property line

Class III

Minimum distance (1') from basement  cellar  pit \_\_\_\_\_  
Minimum distance (1') from property line

DEPTH & COVER

Danger to existing walls or foundations NONE  
Set firmly  enclosed with clean fill or dirt

Standard Cover

2 feet clean fill \_\_\_\_\_  
1 foot clean fill plus 4 inches reinforced concrete \_\_\_\_\_

Heavy Traffic Cover

3 feet clean fill   
18 inches clean fill plus 6 inches reinforced concrete \_\_\_\_\_  
18 inches clean fill plus 8 inches asphalt concrete

Partial Cover (extending above ground level)

2 feet of clean dirt sloped 1 foot to 1½ feet horizontal \_\_\_\_\_

PIPING

Venting Class I or II

Outside of building  minimum 12 feet above ground   
Minimum 2 inch dia.  unrestricted openings   
Proper distance from all doors  windows  eaves \_\_\_\_\_

Venting Class III

Outside of bldg.  higher than fill pipe  snow level   
Minimum 1½ inch dia.  large enough to prevent blow back

General Venting

Protected from physical damage  more than one vent   
Coupled vents \_\_\_\_\_ opening larger than connecting pipes \_\_\_\_\_  
Connected to top of tank  insert no more than 1 inch

Fill and Discharge

Connected to top of tank  graded to drain into tank   
Class I or II at least 5 feet from any opening   
Class III at least 2 feet from any opening   
Fill opening liquid tight  opened with tank cover wrench

Structural

Swing joints at least two elbow turns  in all lines

CAPACITY

Under 8000 gal.  over 8000 gal. \_\_\_\_\_ SE-9 Ind. Com. form \_\_\_\_\_



UNITED STATES BUREAU OF REVENUE

REGISTRATION AND REPORTING

REGISTRATION AND REPORTING OF PERSONS WHO ARE BENEFICIARIES OF TRUSTS

1. Name of Beneficiary: \_\_\_\_\_

2. Name of Trust: \_\_\_\_\_

The undersigned hereby certifies that the above named person is a beneficiary of the trust and that the trust is a trust for the purposes of the Internal Revenue Code and that the person is a resident of the State of \_\_\_\_\_.

TRUST INFORMATION

Name of Trustee	Address	City	State
_____	_____	_____	_____
_____	_____	_____	_____
_____	_____	_____	_____
_____	_____	_____	_____

3. Name of Trustee: \_\_\_\_\_  
4. Name of Trustee: \_\_\_\_\_  
**Off-Site Liability Exemption Application  
Former Heimes Garage**



**APPENDIX G  
USGS: Description, Properties and Degradation of Selected VOCs Detected in Ground  
Water**

Prepared in cooperation with the Agency for Toxic Substances and Disease Registry,  
U.S. Department of Health and Human Services

# **Description, Properties, and Degradation of Selected Volatile Organic Compounds Detected in Ground Water— A Review of Selected Literature**

Open-File Report 2006-1338

# **Description, Properties, and Degradation of Selected Volatile Organic Compounds Detected in Ground Water— A Review of Selected Literature**

By Stephen J. Lawrence

Prepared in cooperation with the Agency for Toxic Substances and Disease Registry,  
U.S. Department of Health and Human Services

Open-File Report 2006–1338

**U.S. Department of the Interior**  
**U.S. Geological Survey**

**U.S. Department of the Interior**  
DIRK KEMPTHORNE, Secretary

**U.S. Geological Survey**  
Mark D. Myers, Director

U.S. Geological Survey, Reston, Virginia: 2006

This report is a Web-only publication: <http://pubs.usgs.gov/ofr/2006/1338/>.

For product and ordering information:  
World Wide Web: <http://www.usgs.gov/pubprod>  
Telephone: 1-888-ASK-USGS

For more information on the USGS—The Federal source for science about the Earth, its natural and living resources, natural hazards, and the environment:  
World Wide Web: <http://www.usgs.gov>  
Telephone: 1-888-ASK-USGS

Any use of trade, product, or firm names is for descriptive purposes only and does not imply endorsement by the U.S. Government.

Although this report is in the public domain, permission must be secured from the individual copyright owners to reproduce any copyrighted materials contained within this report.

Suggested citation:  
Lawrence, S.J., 2006, Description, properties, and degradation of selected volatile organic compounds detected in ground water—A Review of Selected Literature: Atlanta, Georgia, U. S. Geological Survey, Open-File Report 2006-1338, 62 p., a Web-only publication at <http://pubs.usgs.gov/ofr/2006/1338/>.

# Contents

Abbreviations and Acronyms.....	vi
Conversion Factors.....	vii
Abstract.....	1
Introduction.....	1
Purpose and Scope .....	1
Available Literature Addressing Volatile Organic Compounds.....	1
Naming Conventions and Descriptions of Volatile Organic Compounds in Ground Water.....	3
Sources of Volatile Organic Compounds Detected in Ground Water.....	6
Sources of Chlorinated Alkanes.....	6
Sources of Chlorinated Alkenes and Benzenes .....	9
Sources of Gasoline Compounds.....	9
BTEX Compounds (Benzene, Toluene, Ethylbenzene, and Xylene).....	10
Methyl <i>Tert</i> -butyl Ether .....	10
Basic Properties of Selected Volatile Organic Compounds .....	10
Degradation of Selected Volatile Organic Compounds in Ground Water .....	10
Degradation of the Chlorinated Alkanes.....	17
Abiotic Transformation.....	17
Aerobic Biodegradation .....	20
Anaerobic Biodegradation .....	20
Degradation of the Chlorinated Alkenes.....	21
Aerobic Biodegradation .....	21
Anaerobic Biodegradation.....	23
Degradation of the Chlorinated Benzenes .....	24
Degradation of the Gasoline Compounds.....	25
Aerobic Biodegradation of BTEX Compounds .....	25
Anaerobic Biodegradation of BTEX Compounds .....	27
Aerobic Biodegradation of Methyl <i>Tert</i> -butyl Ether.....	30
Anaerobic Biodegradation of Methyl <i>Tert</i> -butyl Ether .....	31
References Cited.....	36
Glossary.....	50

## Figures

1–19. Diagrams Showing—	
1. Generic and International Union of Pure and Applied Chemistry naming conventions for the same aliphatic compound .....	5
2. Relation between degree of chlorination and anaerobic reductive-dechlorination, aerobic degradation and sorption onto subsurface material .....	16
3. Laboratory-derived pathway for the abiotic degradation, anaerobic, and methanogenic biodegradation of 1,1,2,2-tetrachloroethane; 1,1,2-trichloroethene; and 1,1,2-trichloroethane .....	18
4. Laboratory-derived pathway for the abiotic, aerobic, and anaerobic biodegradation of 1,1,1-trichloroethane .....	19
5. Laboratory-derived pathway for the aerobic biodegradation of 1,2-dichloroethane.....	20
6. Laboratory-derived pathways for the anaerobic biodegradation of tetrachloromethane (carbon tetrachloride) .....	21
7. Laboratory-derived pathways for the aerobic biodegradation of trichloroethene .....	22
8. Laboratory-derived pathway for the anaerobic biodegradation of tetrachloroethene .....	23
9. Laboratory-derived pathways for the aerobic and anaerobic biodegradation of 1,2,4-trichlorobenzene .....	24
10. Laboratory-derived pathway for the aerobic biodegradation of 1,4-dichlorobenzene .....	25
11. Laboratory-derived pathway for the aerobic biodegradation of chlorobenzene and 1,2-dichlorobenzene. ....	26
12. Laboratory-derived pathways for the aerobic biodegradation of benzene, <i>o</i> -, and <i>m</i> -xylene .....	28
13. Laboratory-derived pathways for the aerobic biodegradation of toluene .....	29
14. Laboratory-derived pathways for the aerobic biodegradation of <i>p</i> -xylene .....	30
15. Laboratory-derived pathway for the aerobic biodegradation of ethylbenzene ....	31
16. Field and laboratory-derived pathways for the anaerobic biodegradation of the BTEX compounds—benzene, toluene, ethylbenzene, and xylene.....	33
17. Laboratory-derived pathway for the aerobic biodegradation of methyl <i>tert</i> -butyl ether .....	34
18. Laboratory-derived pathway for the aerobic biodegradation of <i>m</i> -cresol.....	35
19. Laboratory-derived pathways for the aerobic biodegradation of styrene .....	35

## Tables

1. List of selected publications providing literature reviews and summaries of volatile organic compound degradation and behavior in ground water.....	2
2. Names and synonyms of volatile organic compounds commonly detected in ground water .....	4
3. The first four members of the straight-chain alkane series and associated alkyl radical.....	5
4. Volatile organic compounds ranked by those frequently detected in ground water near landfills and hazardous waste dumps in the United States and the Federal Republic of Germany .....	6
5. Volatile organic compounds detected in regional and national ground-water studies in the United States .....	7
6. Volatile organic compounds detected in ground-water case studies at selected U.S. Department of Defense installations .....	8
7. Major organic compounds in a typical gasoline blend.....	9
8. Henry's Law constants for selected volatile organic compounds detected in ground water .....	11
9. Water-solubility data for selected volatile organic compounds detected in ground water .....	12
10. Density of selected volatile organic compounds detected in ground water compared to the density of water at 20 degrees Celsius.....	13
11. Octanol-water partition coefficients for selected volatile organic compounds detected in ground water .....	14
12. Soil-sorption partition coefficients for selected volatile organic compounds detected in ground water.....	15
13. Common abiotic and biotic reactions involving halogenated aliphatic hydrocarbons.....	16
14. Laboratory half-lives and by-products of the abiotic degradation (hydrolysis or dehydrohalogenation) of chlorinated alkane compounds detected in ground water. ....	18
15. Mean half-life in days for the anaerobic biodegradation of selected chlorinated alkane and alkene compounds .....	20
16. Laboratory or environmental half-lives and by-products for the aerobic and anaerobic biodegradation of selected chlorinated benzene compounds detected in ground water.....	27
17. Average half-life for the aerobic biodegradation of the fuel compounds BTEX and methyl <i>tert</i> -butyl ether to carbon dioxide in an uncontaminated and contaminated matrix of aquifer sediments and ground water.....	32
18. Mean half-life in days for the anaerobic biodegradation of the fuel compounds BTEX, and methyl <i>tert</i> -butyl ether, <i>tert</i> -butyl alcohol under various reducing conditions .....	32



## Abbreviations and Acronyms

ATSDR	Agency for Toxic Substances and Disease Registry
BTEX	benzene, toluene, ethylbenzene, xylenes
CA	chloroethane
CAA	Clean Air Act
CB	chlorobenzene
CERCLA	Comprehensive Environmental Response, Compensation, and Liability Act
CDC	Centers for Disease Control
CO <sub>2</sub>	carbon dioxide
CSIA	compound-specific isotope analysis
CTET	carbon tetrachloride
CVOC	chlorinated volatile organic compounds
DCA	dichloroethane
11-DCA	1,1-dichloroethane
12-DCA	1,2-dichloroethane
12-DCB	1,2-dichlorobenzene
13-DCB	1,3-dichlorobenzene
14-DCB	1,4-dichlorobenzene
DCE	dichloroethene
12-cDCE	<i>cis</i> -1,2-dichloroethene
12-tDCE	<i>trans</i> -1,2-dichloroethene
DNA	deoxyribonucleic acid
DO	dissolved oxygen
FDA	U.S. Food and Drug Administration
gVOC	volatile gasoline compounds
H	Henry's Law constant
IUC	International Union of Chemistry
IUPAC	International Union of Pure and Applied Chemistry
K <sub>oc</sub>	soil organic carbon partition coefficient
K <sub>ow</sub>	octanol-water partition coefficient
MTBE	methyl <i>tert</i> -butyl ether
NAPL	non-aqueous phase liquid
ORD	Office of Research and Development
PCA	tetrachloroethane
PCE	tetrachloroethene
PLFA	phospholipid fatty acid
RCRA	Resource Conservation and Recovery Act
RFG	Reformulated Gasoline program
RNA	ribonucleic acid
SMA	signature metabolites analysis
TBA	<i>tert</i> -butyl alcohol
TCA	trichloroethane
112-TCA	1,1,2-trichloroethane
TCB	trichlorobenzene
123-TCB	1,2,3-trichlorobenzene
124-TCB	1,2,4-trichlorobenzene
TCE	1,1,2-trichloroethene
TEA	terminal electron acceptor
124-TMB	1,2,4-trimethylbenzene
USEPA	U.S. Environmental Protection Agency
USGS	U.S. Geological Survey
VC	vinyl chloride
VOC(s)	volatile organic compound(s)

## Conversion Factors

<b>Multiply</b>	<b>By</b>	<b>To obtain</b>
microgram per liter ( $\mu\text{g/L}$ )	$6.243 \cdot 10^8$	pound per cubic foot
microgram per liter ( $\mu\text{g/L}$ )	$1 \times 10^{-3}$	milligram per liter ( $\text{mg/L}$ )
milligram per liter ( $\text{mg/L}$ )	$6.243 \cdot 10^5$	pound per cubic foot
gram mole per cubic meter ( $\text{g mol/m}^3$ )	$6.243 \times 10^5$	pound per cubic foot
kiloPascal (kPa)	$9.8692 \cdot 10^{-3}$	standard atmosphere

Temperature in degrees Celsius ( $^{\circ}\text{C}$ ) may be converted to degrees Fahrenheit ( $^{\circ}\text{F}$ ) as follows:

$$^{\circ}\text{F} = (1.8 \times ^{\circ}\text{C}) + 32$$

Temperature in degrees Fahrenheit ( $^{\circ}\text{F}$ ) may be converted to degrees Celsius ( $^{\circ}\text{C}$ ) as follows:

$$^{\circ}\text{C} = (^{\circ}\text{F} - 32) / 1.8$$

Concentrations of chemical constituents in water are given either in milligrams per liter ( $\text{mg/L}$ ) or micrograms per liter ( $\mu\text{g/L}$ ).

# Description, Properties, and Degradation of Selected Volatile Organic Compounds Detected in Ground Water—A Review of Selected Literature

By Stephen J. Lawrence

## Abstract

This report provides abridged information describing the most salient properties and biodegradation of 27 chlorinated volatile organic compounds detected during ground-water studies in the United States. This information is condensed from an extensive list of reports, papers, and literature published by the U.S. Government, various State governments, and peer-reviewed journals. The list includes literature reviews, compilations, and summaries describing volatile organic compounds in ground water. This report cross-references common names and synonyms associated with volatile organic compounds with the naming conventions supported by the International Union of Pure and Applied Chemistry. In addition, the report describes basic physical characteristics of those compounds such as Henry's Law constant, water solubility, density, octanol-water partition ( $\log K_{ow}$ ), and organic carbon partition ( $\log K_{oc}$ ) coefficients. Descriptions and illustrations are provided for natural and laboratory biodegradation rates, chemical by-products, and degradation pathways.

## Introduction

The presence of volatile organic compounds (VOCs) in ground water is a major concern to all who use ground water as a drinking water source because many of these compounds can adversely affect human health. Likewise, concern about VOCs in ground water is shared by State and Federal regulatory agencies responsible for protecting the ground-water resource from contaminants and for protecting human health. This report is prepared in cooperation with The Agency for Toxic Substances and Disease Registry, U.S. Department of Health and Human Services (ATSDR) and provides under one cover an abridged description of selected properties, and biodegradation information published in academic and government literature. In addition, the report cross references commonly used names with a generally accepted international naming convention for 27 VOCs frequently detected in ground water.

## Purpose and Scope

The purpose of this report is to (1) list 27 VOCs frequently detected in ground water, (2) cross-reference common VOC names and synonyms associated with the naming conventions supported by the International Union of Pure and Applied Chemistry (IUPAC), (2) describe the basic chemical properties of selected VOCs by subclass, and (3) describe the various pathways and chemical by-products associated with the degradation of selected VOCs in ground water. The goal of the report is not to supplant previously published literature reviews on VOCs in ground water, but rather to condense that information, and information from other papers, into a "digest" or abridged document that describes only the most salient and generally accepted scientific information regarding nomenclature, properties, and degradation paths for 27 VOCs detected in ground water in the United States.

## Available Literature Addressing Volatile Organic Compounds

The information for this report is condensed from selected academic and government literature published within the last 30 years (1975–2006) that describe laboratory and field experiments and ground-water studies of VOC. The 27 VOCs described in this report are among the VOCs commonly detected in aquifers and ground-water sources of drinking water in the United States (Zogorski and others, 2006).

The amount of academic, government, and popular literature addressing volatile organic compounds in ground water is vast and scattered among paper and electronic venues, some published and some unpublished. Reviewing this literature would be a daunting task and certainly beyond the scope for this report. Fortunately, a number of published papers and reports are readily available that reviewed, compiled, or summarized the properties, chemistry, or degradation paths of VOCs in ground water. Citations for several of these compilations and the information summarized are listed in table 1. Unless a report provided newly synthesized information, all facts or interpretations described in summary reports or literature reviews are cited using the primary source reported in the publication.

## 2 Description, Properties, and Degradation of Selected VOCs Detected in Ground Water

**Table 1.** List of selected publications providing literature reviews and summaries of volatile organic compound degradation and behavior in ground water.

[BTEX, benzene, toluene, ethyl benzene, xylenes; PCE, tetrachloroethylene; VOC, volatile organic compound; MTBE, methyl *tert*-butyl ether]

Publication citation	Subject
Aronson and others, 1999	Aerobic biodegradation rates for BTEX, PCE
Aronson and Howard, 1997	Anaerobic biodegradation rates for BTEX, naphthalene, styrene, chlorinated aliphatic compounds
Azadpour-Keeley and others, 1999	Microbial degradation and natural attenuation of VOCs in ground water
Beek, 2001	Natural degradation processes and rates for VOCs
Christensen and others, 2000	Oxidation-reduction conditions in ground-water contaminant plumes
Howard and others, 1991	Environmental degradation rates of chemical compounds
Vogel and others, 1987	Chemical reactions involved in VOC degradation
Vogel, 1994	Biodegradation of chlorinated solvents
Washington, 1995	Hydrolysis rates of dissolved VOCs
Wiedemeier and others, 1998	Natural attenuation of VOCs in ground water
Wilson and others, 2005	Natural attenuation of MTBE in ground water

Although a large amount of the citations in the academic or government literature or on the Internet are published through reliable agencies or entities, some citations reference obscure sources or sources that are generally inaccessible to the public. Because of this issue, the literature cited in this report is confined to the body of work that is available and easily accessed through mainstream academic journals, State or Federal agencies using various libraries, or online databases on the Internet.

In general, the academic literature focuses on VOCs from two perspectives: (1) analytical and physical chemistry and (2) environmental occurrence, transport, and fate. The analytical and physical chemistry literature provide information on the physico-chemical properties of VOCs—such as experimental and computed Henry's Law constants, fugacity, water solubility, organic carbon solubility, octanol-water partition coefficients, partitioning among various physical phases (that is, gas, liquid, solid), experimentally derived and computer-simulated reaction rates, microbial degradation, and reaction types (that is, hydrolysis, oxidation-reduction, dehalogenation). The literature describing the environmental occurrence, transport, and fate of VOCs in ground water primarily deals with site-specific contamination, and the abiotic and microbial transformation, attenuation, and degradation observed in ground water. Some of those documents attempt to confirm or apply *in vitro* (laboratory microcosm) results to contaminated areas *in situ* and many are written from a remediation perspective.

The local, State, territorial, and U.S. Government literature on VOCs in ground water typically encompass issues important to its citizenry in an environmental or regulatory context. This literature commonly involves larger geographical areas than those of a typical academic paper. With some exceptions, publications of the U.S. Geological Survey (USGS) are less attentive to site-specific contamination in ground water and more attentive to contamination issues of areal, regional, or national importance (Grady, 2003; Hamlin and others, 2002, 2005; Moran, 2006; Zogorski and others,

2006). One exception is the USGS Toxic Substances Hydrology Program (<http://toxics.usgs.gov/>), which routinely publishes USGS reports and scientific articles in refereed journals. The primary focus of that program is site-specific fate and transport studies involving trace metal and organic (including VOCs) contamination in ground water.

In contrast to USGS reports, the literature produced by the U.S. Environmental Protection Agency (USEPA) primarily focuses on applying scientific results to regulatory and remediation issues in compliance with the Clean Air and Clean Water Acts and their amendments, and those statutes underwriting the Resource Conservation and Recovery Act (RCRA) and the Comprehensive Environmental Response, Compensation, and Liability Act (CERCLA). The Office of Research and Development (ORD) is the scientific research arm of the USEPA that routinely publishes reports addressing the fate and transport of VOCs in ground water within a regulatory context. Moreover, each State and territory within the United States publishes scientific and regulatory literature regarding the occurrence of VOCs in ground water and its transport, fate, and impact on human and ecological health that are specific to those States. Other government agencies such as the Centers for Disease Control (CDC) and the ATSDR publish printed and electronic literature relating the potential human-health effects of VOCs in drinking water.

Paper and electronic literature published by the popular press, such as sports and outdoor magazines, and publications of environmental groups such as the Sierra Club and the Nature Conservancy typically use academic and government publications as sources for their articles. These articles are intended to educate their readers and members on environmental contamination and regulatory issues. With the exception of literature published by the popular press, the literature selected and used in this report spans the venues described in preceding paragraphs. Most of this literature, particularly the environmental fate and transport literature, focuses on fewer than 30 VOCs in ground water.

## Naming Conventions and Descriptions of Volatile Organic Compounds in Ground Water

The compounds addressed in this report belong to the class of organic chemicals called volatile organic compounds (VOCs). Depending on the source, a VOC has two definitions—one within a physico-chemical context and the other within a regulatory context. The physico-chemical definition of a VOC as stated by Australia's National Pollutant Inventory is: *Any chemical compound based on carbon chains or rings (and also containing hydrogen) with a vapor pressure greater than 2 mm of mercury (mm Hg) at 25 degrees Celsius (°C). These compounds may contain oxygen, nitrogen and other elements. Substances that are specifically excluded are: carbon dioxide, carbon monoxide, carbonic acid, carbonate salts, metallic carbides and methane* (Australian Department of Environment and Heritage, 2003). A physico-chemical definition of VOC as explicit as that from Australia and originating in the United States was not found during extensive Internet searches. In the United States, the regulatory definition of VOC is provided by the USEPA under the Clean Air Act and published in the Code of Federal Regulations—*Volatile organic compound (VOC) means any compound of carbon, excluding carbon monoxide, carbon dioxide, carbonic acid, metallic carbides or carbonates, and ammonium carbonate, which participates in atmospheric photochemical reactions* (U.S. Environmental Protection Agency, 2000a).

Among the academic, government, and popular literature, it is common to find a confusing variety of names used to identify VOCs. For example, tetrachloroethene (IUPAC name) is also known as perchloroethylene, PCE, and tetrachloroethylene (table 2). Furthermore, some compounds are identified using the various brand names under which they are sold. The name used to identify any particular compound may depend on a number of variables. These variables include the area or region where the compound is used (for example, Europe, United States, Northeastern United States, and so forth), the type of publication referring to the compound (journal article, administrative report, government report, or popular magazine), the popularity of that name in recently published literature, and the profession of the person using the name (that is, analytical chemist, environmental scientist, environmental toxicologist, biologist or ecologist, organic chemist, journalist, farmer, and so forth). Because of the numerous name variations for VOCs, attempts to merge information from a variety of venues “on-the-fly” for a particular compound are tedious, confusing, and fraught with error. As early as the late 1800s, chemists and others recognized the need for a consistent naming convention for all chemical compounds.

In 1889, an international consortium of chemists, encouraged by the need for a consistent naming convention for all chemical compounds, formed the International Union of Chemistry (IUC). During 1892 at a meeting in Geneva,

Switzerland, the IUC was formalized with a goal to create a system of rules for naming chemical compounds (Geneva Rules). The Geneva Rules established the foundation, the framework, and the initial rules for a consistent, international naming convention for all chemical compounds, including the complex organic compounds. Since this first meeting, the IUC has evolved into the International Union of Pure and Applied Chemistry (IUPAC), an organization responsible for creating new rules and keeping established rules current (Brown and LeMay, 1977, p. 723). The history of the IUPAC organization and the Geneva Rules establish provenance for the formal names given to the VOCs described in this report.

Under the IUPAC naming convention, VOCs are commonly assigned to two general groups: (1) aliphatic hydrocarbons (alkanes, alkenes), and (2) aromatic hydrocarbons (Brown and LeMay, 1977). An alkane is a straight chain or cyclic (ring-like; such as cycloalkane) structure that consists of carbon-carbon and carbon-hydrogen single bonds. A chlorinated alkane also contains at least one chlorine-carbon single bond. A chemical bond is the electrical attraction between two atoms, one that has a negative charge and the other a positive charge. In organic compounds, these chemical bonds are covalent, meaning that two bonded atoms share electrons (Brown and LeMay, 1977). An alkene is typically a straight-chain structure that contains at least one carbon-carbon double bond. A chlorinated alkene also contains at least one chlorine-carbon single bond. These double bonds indicate stronger covalent bonds between two carbon atoms and impart more stability to the compound than the single bond in an alkane compound.

In contrast to the aliphatic compounds, aromatic compounds are those with alternating carbon-carbon single and double bonds arranged in a ring structure. Benzene is the most commonly recognized aromatic compound (Brown and LeMay, 1977). Chlorinated aromatic compounds also contain one chlorine-carbon single bond (for example, chlorobenzene). Aromatic compounds are typically more resistant to degradation (more stable) than the alkane and alkene compounds.

The aliphatic and the aromatic hydrocarbons are commonly subgrouped even further based on the presence of attached halogen atoms (chlorine as chloro, bromine as bromo, or fluorine as fluoro) or functional groups including, but not limited to, alkyl radicals. The VOC subgroups include the alkyl benzenes (such as methylbenzene), chlorinated alkanes (such as 1,2-dichloroethane), chlorinated alkenes (such as 1,1-dichloroethene), and the chlorinated aromatics (such as 1,2-dichlorobenzene; table 2). The alkyl radicals are the lower molecular weight alkanes minus one hydrogen atom (table 3) and are highly reactive compounds that can easily displace a hydrogen atom on another molecule. Halogenated or alkylated aromatics such as chlorobenzene or toluene are more easily degraded than benzene in aerobic and anaerobic ground water because the stability of the benzene ring is reduced and the ring is weakened (Borden and others, 1997). Adding halides or alkyl groups to the ring structure disperses the electrical charges from the carbon-carbon bonds on the ring and weakens that bond.

#### 4 Description, Properties, and Degradation of Selected VOCs Detected in Ground Water

**Table 2.** Names and synonyms of volatile organic compounds commonly detected in ground water.


[IUPAC, International Union of Pure and Applied Chemistry; CAS, Chemical Abstract Services; —, not applicable]

IUPAC name <sup>1</sup>	Common or alternative name (synonyms) <sup>2</sup>	Other possible names <sup>2</sup>	Predominant source	CAS number <sup>1</sup>
Alkyl benzenes				
1,2-dimethylbenzene	<i>o</i> -xylene	The X in BTEX, dimethyltoluene, Xylol	gasoline	95-47-6
1,3-dimethylbenzene	<i>m</i> -xylene			108-38-3
1,4-dimethylbenzene	<i>p</i> -xylene			106-42-3
ethylbenzene	—	The E in BTEX, Ethylbenzol, phenyl-ethane	gasoline	100-41-4
methylbenzene	toluene	The T in BTEX, phenylmethane, Methacide, Toluol, Antisal 1A	gasoline	108-88-3
1,2,4-trimethylbenzene	pseudocumene	pseudocumol, asymmetrical trimethyl-benzene	gasoline	95-63-6
Aromatic hydrocarbons				
benzene	—	The B in BTEX, coal naphtha, 1,3,5-cyclohexatriene, mineral naphtha	gasoline	71-43-2
naphthalene	naphthene	—	gasoline, organic synthesis	91-20-3
stryrene	vinyl benzene	phenethylene	gasoline, organic synthesis	100-42-5
Ethers				
2-methoxy-2-methylpropane	methyl <i>tert</i> -butyl ether, MTBE	<i>tert</i> -butyl methyl ether	fuel oxygenate	1634-04-4
Chlorinated alkanes				
chloroethane	ethyl chloride, monochloroethane	hydrochloric ether, muriatic ether	solvent	75-00-3
chloromethane	methyl chloride	—	solvent	74-87-3
1,1-dichloroethane	ethylidene dichloride	—	solvent, degreaser	75-34-3
1,2-dichloroethane	ethylidene dichloride	glycol dichloride, Dutch oil	solvent, degreaser	107-06-2
tetrachloromethane	carbon tetrachloride	perchloromethane, methane tetrachloride	solvent	56-23-5
1,1,1-trichloroethane	methyl chloroform	—	solvent, degreaser	71-55-6
Chlorinated alkenes				
chloroethene	vinyl chloride	chloroethylene, monochloroethene, monovinyl chloride (MVC)	organic synthesis, degradation product	75-01-4
1,1-dichloroethene	1,1-dichloroethylene, DCE	vinylidene chloride	organic synthesis, degradation product	75-35-4
<i>cis</i> -1,2-dichloroethene	<i>cis</i> -1,2-dichloroethylene	1,2 DCE, Z-1,2-dichloroethene	solvent, degradation product	156-59-2
<i>trans</i> -1,2-dichloroethene	<i>trans</i> -1,2-dichloroethylene	1,2 DCE, E-1,2-dichloroethene	solvent, degradation product	156-60-2
dichloromethane	methylene chloride	—	solvent	74-09-2
Chlorinated alkenes				
tetrachloroethene	perchloroethylene, PCE, 1,1,2,2-tetrachloroethylene	ethylene tetrachloride, carbon dichloride, PERC®, PERK®	solvents, degreasers	127-18-4
1,1,2-trichloroethene	1,1,2-trichloroethylene, TCE	acetylene trichloroethylene	solvents, degreasers organic synthesis	79-01-6
Chlorinated aromatics				
chlorobenzene	monochlorobenzene	benzene chloride, phenyl chloride	solvent, degreaser	108-90-7
1,2-dichlorobenzene	<i>o</i> -dichlorobenzene	ortho dichlorobenzol	organic synthesis	95-50-1
1,2,3-trichlorobenzene	1,2,6-trichlorobenzene	—	organic synthesis	87-61-6
1,2,4-trichlorobenzene	1,2,4-trichlorobenzol	—	organic synthesis	102-82-1

<sup>1</sup>International Union of Pure and Applied Chemistry, 2006

<sup>2</sup>U.S. Environmental Protection Agency, 1995

The simplest IUPAC rules for naming organic chemicals are those for the alkane compounds. First, the compound is named for the longest carbon-carbon (C-C) chain in the compound. If the compound contains a halogen or a branching alkyl group, then each carbon in the compound is numbered starting at the end that is closest to the halogen or alkyl group. The longest carbon chain may include the original branching alkyl group and result in a branching alkyl group with a different carbon position and name. After identifying the longest C-C chain in the compound, the numerical position of the alkyl group or halogen, if any, on a particular carbon is determined. The alkyl group is named based on the number of carbon atoms it contains corresponding to a name in the alkane series (table 3). To illustrate the IUPAC naming process, consider the following example: before the IUPAC rules, a seven-carbon alkane (septane) with an ethyl functional group (table 3) on the second carbon would be named 2-ethyl septane (fig. 1). Under IUPAC rules, however, the longest carbon chain in this example begins at the first carbon in the ethyl group. This new carbon chain contains eight carbon atoms rather than the original seven and is now called octane. Moreover, the octane compound now has a methyl group branching from its third carbon. Therefore, the new IUPAC name is 3-methyl octane (fig. 1).

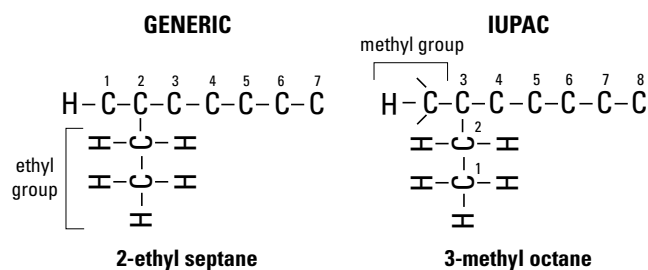

**Figure 1.** Generic and International Union of Pure and Applied Chemistry (IUPAC) naming conventions for the same aliphatic compound.

**Table 3.** The first four members of the straight-chain alkane series and associated alkyl radical.<sup>1</sup>

[IUPAC, International Union of Physical and Applied Chemistry; C, carbon atom; H, hydrogen atom; *n*, normal; *t*, tertiary; °C, degrees Celsius]

Alkane series condensed formula (IUPAC name) <sup>2</sup>	Number of carbon atoms in chain	Alkyl group, condensed formula (IUPAC name) <sup>2</sup>	Boiling point (°C)
CH <sub>4</sub> ( <i>methane</i> )	1	CH <sub>3</sub> -- [methyl]	-161
CH <sub>3</sub> CH <sub>3</sub> ( <i>ethane</i> )	2	CH <sub>3</sub> CH <sub>2</sub> -- [ethyl]	-89
CH <sub>3</sub> CH <sub>2</sub> CH <sub>3</sub> ( <i>propane</i> )	3	CH <sub>3</sub> CH <sub>2</sub> CH <sub>2</sub> -- [ <i>n</i> -propyl] --CHCH <sub>3</sub> CH <sub>3</sub> [isopropyl]	-44
CH <sub>3</sub> CH <sub>2</sub> CH <sub>2</sub> CH <sub>3</sub> ( <i>butane</i> )	4	CH <sub>3</sub> CH <sub>2</sub> CH <sub>2</sub> CH <sub>2</sub> -- [ <i>n</i> -butyl] CH <sub>3</sub> CH <sub>3</sub> C-- [ <i>t</i> -butyl] CH <sub>3</sub>	-0.5

Under IUPAC naming conventions, higher molecular weight alkanes are not typically present as alkyl radicals in volatile organic compounds

<sup>1</sup>Brown and LeMay, 1977, tables 24.1, 24.2

<sup>2</sup>International Union of Pure and Applied Chemistry, 2006

## Sources of Volatile Organic Compounds Detected in Ground Water

A relatively large amount of literature exists that describes VOCs in ground water at specific, known areas of contamination. Few documents, however, describe VOC contamination in a regional or national context. One report by Arneith and others (1989) lists the top 15 VOCs detected in ground water near landfills in the United States and in Germany (table 4). This list shows that the VOCs contaminating ground water near landfills are similar in both countries. Most of these VOCs are chlorinated solvents (CVOCs) and gasoline compounds (gVOCs). Furthermore, the frequency of VOCs detected in representative studies completed on national, regional, and site-specific scales in the United States show a remarkable similarity to those in table 4 (table 5; Delzer and Ivahnenko, 2003; Moran, 2006; Zogorski and others, 2006). Although the number of VOCs analyzed in ground-water samples is large for national and regional studies, the most commonly detected compounds, primarily CVOCs and gVOCs, are similar to those at site-specific studies completed at U.S. Department of Defense installations (table 6). The 10 most commonly detected VOCs in the studies summarized in tables 5 and 6 are methyl *tert*-butyl ether (MTBE), tetrachloroethene (PCE), 1,1,2-trichloroethene (TCE), methylbenzene

(toluene), 1,1,1-trichloroethane (111-TCA), benzene, *cis*-1,2-dichloroethene (12-cDCE), 1,1-dichloroethane (11-DCA), *trans*-1,2-dichloroethene (12-tDCE), the dimethylbenzenes (*m*-, *o*-, *p*-xylenes)

## Sources of Chlorinated Alkanes

The chlorinated solvents within the alkane group are listed in table 2. The CVOCs are typically used in the manufacturing of industrial, chemical, electronic, and consumer goods (Smith and others, 1988; U.S. Environmental Protection Agency, 2005b). In addition, these compounds are heavily used as solvents in cleaning and degreasing products. For example, 111-TCA is used as a solvent for adhesives and in metal degreasing, pesticides, textile processing, cutting fluids, aerosols, lubricants, cutting oil formulations, drain cleaners, shoe polishes, spot cleaners, printing inks, and stain repellents.

Carbon tetrachloride (CTET) was used as feedstock for the production of chlorofluorocarbon gases, such as dichlorodifluoromethane (F-12) and trichlorofluoromethane (F-11), which were used as aerosol propellants in the 1950s and 1960s (Holbrook, 1992). During 1974, the U.S. Food and Drug Administration (FDA) banned the sale of CTET in any product used in the home and the USEPA regulated the use of chlorofluorocarbon gases as aerosols or propellants. By 2000, CTET production for nonfeedstock purposes was phased-out completely.

**Table 4.** Volatile organic compounds ranked by those frequently detected in ground water near landfills and hazardous waste dumps in the United States and the Federal Republic of Germany.<sup>1</sup>

[IUPAC, International Union of Physical and Applied Chemistry; —, not applicable]

Rank	United States of America		Federal Republic of Germany	
	IUPAC name <sup>2</sup>	Common or alternative name	IUPAC name <sup>2</sup>	Common or alternative name
1	1,1,2-trichloroethene	1,1,2-trichloroethylene, TCE	tetrachloroethene	perchloroethylene, tetrachloroethylene, PCE
2	tetrachloroethene	perchloroethylene, tetrachloroethylene, PCE	1,1,2-trichloroethene	1,1,2-trichloroethylene, TCE
3	<i>cis</i> -1,2-dichloroethene	<i>cis</i> -1,2-DCE	<i>trans</i> -1,2-dichloroethene	<i>trans</i> -1,2-DCE
4	benzene	benzene	trichloromethane	—
5	chloroethene	vinyl chloride	1,1-dichloroethene	1,1-dichloroethylene, DCE
6	trichloromethane	—	dichloromethane	methylene chloride
7	1,1,1-trichloroethane	methyl chloroform	1,1,1-trichloroethane	methyl chloroform
8	dimethylbenzene	xylene	1,1-dichloroethane	ethylene dichloride
9	<i>trans</i> -1,2-dichloroethene	<i>trans</i> -1, 2-dichloroethylene	1,2-dichloroethane	ethylene dichloride
10	methylbenzene	toluene	phenol	—
11	ethylbenzene	ethylbenzene	acetone	dimethyl ketone, 2-propanone, and beta-ketopropane
12	dichloromethane	methylene chloride	toluene	methyl benzene
13	dichlorobenzene, total	—	bis-(2-ethylhexyl)-phthalate	—
14	chlorobenzene	chlorobenzene	benzene	benzene
15	tetrachloromethane	carbon tetrachloride	chloroethene	vinyl chloride

<sup>1</sup>Arneith and others, 1989, p. 399

<sup>2</sup>International Union of Pure and Applied Chemistry, 2006



**Table 5.** Volatile organic compounds detected in regional and national ground-water studies in the United States.

[µg/L, micrograms per liter; [12], percentage of samples above the analytical reporting limit; &lt;, less than; ND, not detected above analytical reporting level]

Rank	Statewide, ground water in Wisconsin <sup>1</sup>	Ground water in the Santa Ana River Basin, California <sup>2</sup>	Ground-water and drinking-water supply wells in the United States (concentrations greater than 0.2 µg/L) <sup>3</sup>		
			Aquifer studies <sup>4</sup>	Domestic water-supply wells <sup>5</sup>	Public water-supply wells <sup>6</sup>
1	dichloromethane [16.3]	1,1,2-trichloroethene (TCE) [12]	tetrachloroethene (PCE) [3.7]	2-methoxy-2-methylpropane (MTBE) [2.9]	2-methoxy-2-methylpropane (MTBE) [5.4]
2	1,1-dichloroethane [13.6]	1,1,1-trichloroethane [10.5]	2-methoxy-2-methylpropane (MTBE) [2.8]	tetrachloroethene (PCE) [2.0]	tetrachloroethene (PCE) [5.3]
3	<i>cis</i> -1,2-dichloroethene, 1,1-dichloroethane [13.6]	tetrachloroethene (PCE) [9.1]	1,1,2-trichloroethene (TCE) [2.6]	1,1,1-trichloroethane [1.4]	1,1,2-trichloroethene (TCE) [4.3]
4	1,1,2-trichloroethene (TCE) [13.3]	1,1-dichloroethene [5.7]	methylbenzene [1.9]	methylbenzene [1.0]	1,1,1-trichloroethane [2.2]
5	methylbenzene [11.6]	2-methoxy-2-methylpropane (MTBE) [5.3]	1,1,1-trichloroethane [1.7]	chloromethane [.97]	1,1-dichloroethane [2.0]
6	tetrachloroethene (PCE) [9.8]	<i>cis</i> -1,2-dichloroethene [4.3]	chloromethane [1.1]	1,1,2-trichloroethene (TCE) [.92]	<i>cis</i> -1,2-dichloroethene [1.5]
7	benzene [8.5]	methylbenzene [3.8]	<i>trans</i> -1,2-dichloroethene [0.91]	dichloromethane [.67]	1,1-dichloroethene (DCE) [1.3]
8	chloroethene [8.0]	1,1-dichloroethane [2.9]	dichloromethane [0.89]	1,2,4-trimethylbenzene [.32]	<i>trans</i> -1,2-dichloroethene [1.0]
9	1,3- and 1,4-dimethylbenzenes [7.9]	benzene [1.4]	1,1-dichloroethane [0.86]	1,1-dichloroethane [.29]	methylbenzene [1.0]
10	1,1,1-trichloroethane [7.8]	1,2-dimethylbenzene [1.4]	1,1-dichloroethene [0.66]	benzene, 1,2-dichloroethane [.21]	tetrachloromethane [.73]
11	ethylbenzene [7.6]	1,3- and 1,4-dimethylbenzene [1.4]	benzene [.63]	tetrachloromethane [.21]	1,3- and 1,4-dimethylbenzene [0.60]
12	1,2,4-trimethylbenzene [7.1]	<i>trans</i> -1,2-dichloroethene [<1]	1,2,4-trimethylbenzene [.63]	1,1-dichloroethene [.21]	1,2-dichloroethane [.56]
13	1,2-dimethylbenzene [6.8]	dichloromethane [<1]	1,2-dichloroethane [.47]	total xylenes [0.21]	1,2-dimethylbenzene [.48]
14	chloromethane [6.7]	ethylbenzene [<1]	<i>cis</i> -1,2-dichloroethene [.42]	<i>cis</i> -1,2-dichloroethene [.18]	benzene, dichloromethane, ethylbenzene [.46]
15	naphthalene [6.5]	naphthalene [<1]	total xylenes [.38]	naphthalene [.15]	chloromethane [.38]
16	chloroethane [6.3]	tetrachloromethane [<1]	tetrachloromethane [.31]	ethylbenzene [.12]	1,2,4-trimethylbenzene [0.32]
17	chlorobenzene [4.3]	1,2,4-trimethylbenzene [<1]	chloroethane [.29]	chloroethane [.093]	chloroethane [.28]
18	1,2-dichloroethane [3.7]	chlorobenzene [ND]	chloroethene [.26]	chloroethene [.083]	vinyl benzene [.19]
19	<i>trans</i> -1,2-dichloroethene [3.3]	chloroethane [ND]	ethylbenzene [.26]	<i>trans</i> -1,2-dichloroethene [.045]	chlorobenzene, 1,2-dichlorobenzene [.18]
20	1,1-dichloroethene (DCE) [2.6]	chloromethane [ND]	chlorobenzene [.17]	chlorobenzene [.042]	chloroethene [.18]
21	1,2-dichlorobenzene [2.4]	chloroethene [ND]	naphthalene [.16]	1,2-dichlorobenzene [.042]	naphthalene [.10]
22	2-methoxy-2-methylpropane (MTBE) [2.3]	1,2-dichlorobenzene [ND]	1,2-dichlorobenzene [.12]	vinyl benzene [ND]	1,2,4-trichlorobenzene [ND]
23	tetrachloromethane [1.8]	1,2-dichloroethane [ND]	vinyl benzene [ND]	1,2,4-trichlorobenzene [ND]	1,3-dichlorobenzene [ND]
24	vinyl benzene [1.2]	1,2,3-trichlorobenzene [ND]	1,2,3-trichlorobenzene [ND]	1,1,2-trichloroethane [ND]	1,1,2-trichloroethane [ND]
25	1,2,4-trichlorobenzene, 1,1,2-trichloroethane [<1.0]	vinyl benzene [ND]		1,2,3-trichlorobenzene [ND]	1,2,3-trichlorobenzene [ND]

<sup>1</sup>1,305–4,086 samples (Wisconsin Department of Natural Resources, 2000)<sup>2</sup>9–112 samples (Hamlin and others, 2002)<sup>3</sup>Zogorski and others, 2006<sup>4</sup>1, 710–3,498 samples<sup>5</sup>1,190–1,208 samples<sup>6</sup>828–1,096 samples

## 8 Description, Properties, and Degradation of Selected VOCs Detected in Ground Water

**Table 6.** Volatile organic compounds detected in ground-water case studies at selected U.S. Department of Defense installations.

[[43.3], percentage of samples with a detected concentration; ND, not detected above analytical reporting level]

Rank	Dover Air Force Base, Maryland <sup>1</sup>	U.S. Army Armament Research and Development Center, Picatinny, New Jersey, 1958–85 <sup>2</sup>	U.S. Naval Undersea Warfare Center, Washington, D.C. <sup>3</sup>	Wright-Patterson Air Force Base, Ohio, 1993–94 <sup>4</sup>
1	2-methoxy-2-methylpropane (MTBE) [25.5]	1,1,2-trichloroethene (TCE) [58.5]	chloroethene [64]	1,1,2-trichloroethene (TCE) [12.5]
2	<i>cis</i> -1,2-dichloroethene [21.7]	tetrachloroethene (PCE) [24.9]	<i>cis</i> -1,2-dichloroethene [59]	tetrachloroethene (PCE) [5.8]
3	1,1,2-trichloroethene (TCE) [20.3]	<i>trans</i> -1,2-dichloroethene (DCE) [18.6]	<i>trans</i> -1,2-dichloroethene [44.8]	1,1,1-trichloroethane [2.3]
4	tetrachloroethene (PCE) [13.7]	1,1,1-trichloroethane [16.8]	1,1,2-trichloroethene (TCE) [40.4]	chloromethane [2.3]
5	benzene [10.4]	1,1-dichloroethane [9.6]	total BTEX compounds [40.1]	<i>cis</i> - and <i>trans</i> -1,2-dichloroethene [1.2]
6	methylbenzene [6.6]	<i>cis</i> -1,2-dichloroethene (DCE) [9.6]	1,1-dichloroethane [37.2]	chloroethene [.9]
7	dimethylbenzenes ( <i>m</i> -, <i>p</i> -xylene) [3.7]	methylbenzene (toluene) [4.4]	chloroethane [33.9]	dichloromethane [.9]
8	ethylbenzene [2.3]	benzene [2.6]	1,1-dichloroethene [31.3]	methylbenzene [.6]
9	chloroethene [ND]	—	tetrachloroethene (PCE) [9.6]	benzene [.3]
10	—	—	1,1,1-trichloroethane [6.9]	chloroethane [.3]
11	—	—	—	tetrachloromethane [.3]

<sup>1</sup>212 samples (Barbaro and Neupane, 2001; Guertal and others, 2004)

<sup>2</sup>607 samples (Sargent and others, 1986)

<sup>3</sup>121–179 samples (Dinicola and others, 2002)

<sup>4</sup>343 samples (Schalk and others, 1996)

Chemical manufacturing is the largest use of 11-DCA and 1,2-dichloroethane (12-DCA). Both compounds serve as an intermediate during the manufacture of chloroethene (vinyl chloride, VC), 111-TCA, and to a lesser extent high-vacuum rubber. Both DCA isomers also are used as a solvent for plastics, oils, and fats, and in cleaning agents and degreasers (Agency for Toxic Substances and Disease Registry, 1990c, p. 51; 2001, p. 160). About 98 percent of the 12-DCA produced in the United States is used to manufacture VC. Smaller amounts of 12-DCA are used in the synthesis of vinylidene chloride, TCE, PCE, aziridines, and ethylene diamines, and in other chlorinated solvents (U.S. Environmental Protection Agency, 1995).

The compound 111-TCA was initially developed as a safer solvent to replace other chlorinated and flammable solvents. The compound is used as a solvent for adhesives (including food packaging adhesives) and in metal degreasing, pesticides, textile processing, cutting fluids, aerosols, lubricants, cutting oil formulations, drain cleaners, shoe polishes, spot cleaners, print-

ing inks, and stain repellents, among other uses (Agency for Toxic Substances and Disease Registry, 2004, p. 181). The other TCA isomer, 1,1,2-trichloroethane (112-TCA), has limited use as a common, general-use solvent but is used in the production of chlorinated rubbers (Archer, 1979). In some cases, 112-TCA may be sold for use in consumer products (Agency for Toxic Substances and Disease Registry, 1989, p. 59).

Before 1979, the single largest use of chloroethane was in the production of tetraethyl lead. As recently as 1984, the domestic production of tetraethyl lead accounted for about 80 percent of the chloroethane consumed in the United States; whereas about 20 percent was used to produce ethyl cellulose, and used in solvents, refrigerants, topical anesthetics, and in the manufacture of dyes, chemicals, and pharmaceuticals. Since the 1979 ban on tetraethyl lead in gasoline and its subsequent phase out in the mid-1980, the production of chloroethane in recent years has declined substantially in the United States (Agency for Toxic Substances and Disease Registry, 1998, p. 95).

## Sources of Chlorinated Alkenes and Benzenes

The chlorinated alkenes listed in table 2 include two of the most widely used and distributed solvents in the United States and Europe. These solvents, PCE and TCE, also are among the most common contaminants in ground water (tables 5 and 6). The textile industry uses the largest amount of PCE during the processing, finishing of raw and finished textiles, and for industrial and consumer dry cleaning (U.S. Environmental Protection Agency, 2005b, Web page: [http://www.epa.gov/opptintr/chemfact/f\\_perchl.txt](http://www.epa.gov/opptintr/chemfact/f_perchl.txt), accessed May 23, 2006). Most of the TCE used in the United States is for vapor degreasing of metal parts and some textiles (U.S. Environmental Protection Agency, 2005b, Web page: <http://www.epa.gov/OGWDW/dwh/t-voc/trichlor.html>, accessed May 23, 2006). Other uses of PCE and TCE include manufacturing of pharmaceuticals, other organic compounds, and electronic components, and in paint and ink formulations (Smith and others, 1988).

Four chlorinated benzenes commonly detected in ground-water contamination studies include chlorobenzene (CB), 1,2-dichlorobenzene (12-DCB), and two isomers of trichlorobenzene, 1,2,3-trichlorobenzene (123-TCB) and 1,2,4-trichlorobenzene (124-TCB; tables 5 and 6). Chlorobenzene is commonly used as a solvent for pesticide formulations, in the manufacturing of di-isocyanate, as a degreaser for automobile parts, and in the production of nitrochlorobenzene. Solvent uses accounted for about 37 percent of chlorobenzene consumption in the United States during 1981 (Agency for Toxic Substances and Disease Registry, 1990a, p. 45). The compound 12-DCB is used primarily to produce 3,4-dichloroaniline herbicides (Agency for Toxic Substances and Disease Registry, 1990b, p. 263). The two trichlorobenzene isomers are primarily used as dye carriers in the textile industry. Other uses include septic tank and drain cleaners, the production of herbicides and higher chlorinated benzenes, as wood preservatives, and in heat-transfer liquids (U.S. Environmental Protection Agency, 2005b, Web page: <http://www.epa.gov/OGWDW/dwh/t-voc/t-124-tric.html>, accessed May 23, 2006).

## Sources of Gasoline Compounds

At a basic level, gasoline production is simply a process of sequential distillations that separate, by vaporization, volatile hydrocarbons from crude oil. Typically, these hydrocarbons are the lower molecular weight compounds that commonly are the most volatile compounds in crude oil. More advanced methods such as heat "cracking" are used to breakdown the complex aromatic hydrocarbons in crude oil into smaller, more volatile compounds that are easily distilled. Once the hydrocarbons are in a vapor form, a condensation process cools the vapor and the

resulting liquid is collected for further refining. The hydrocarbon composition of gasoline depends on the source of the crude oil used, the refining process, the refiner, the consumer demand, the geographic location of the refinery, and the distributional area of the gasoline (Harper and Liccione, 1995).

Gasoline is typically a mixture of various hydrocarbons that include alkanes, cycloalkanes, cycloalkenes, alkylbenzenes, and aromatic compounds, and some oxygenated alcohol additives (table 7). Many of the hydrocarbons in gasoline are additives and blending agents intended to improve the performance and stability of gasoline. These additives typically consist of oxygenates such as methyl *tert*-butyl ether (MTBE), ethanol, or methanol, antiknock agents, antioxidants, metal deactivators, lead scavengers, antirust agents, anti-icing agents, upper-cylinder lubricants, detergents, and dyes. At the end of the refining process, finished gasoline commonly contains more than 150 separate compounds; however, some blends may contain as many as 1,000 compounds (Harper and Liccione, 1995).

**Table 7.** Major organic compounds in a typical gasoline blend.<sup>1</sup>

[n, C<sub>5</sub>-C<sub>13</sub> carbon chain; MTBE, methyl *tert*-butyl ether; TBA, *tert*-butyl alcohol]

Major compounds	Percent composition by weight
n-alkanes	17.3
Branched alkanes	32.0
Cycloalkanes	5.0
Olefins	1.8
Aromatic hydrocarbons	30.5
Benzene	3.2
Toluene	4.8
Ethylbenzene	1.4
Xylenes	6.6
Other benzenes	11.8
Other aromatics	2.7
<b>Other possible additives</b>	
Octane enhancers: MTBE, TBA, ethanol	
Antioxidants: N, N'-dialkylphenylenediamines, di- and tri-alkylphenols, butylated methyl, ethyl and dimethyl phenols	
Metal deactivators: various N, N'-disalicylidene compounds	
Ignition controllers: tri-o-cresylphosphate (TOCP)	
Detergents/dispersants: alkylamine phosphates, poly-isobutene amines, long-chain alkyl phenols, alcohols, carboxylic acids, and amines	
Corrosion inhibitors: phosphoric acids, sulfonic acids, carboxylic acids	

<sup>1</sup>Harper and Liccione, 1995

## BTEX Compounds (Benzene, Toluene, Ethylbenzene, and Xylene)

About 16 percent of a typical gasoline blend consists of BTEX compounds (collectively, benzene, toluene, ethylbenzene, and three xylene compounds; table 7). Of the different components contained in gasoline, BTEX compounds are the largest group associated with human-health effects. Because of the adverse impact on human health, BTEX compounds are typically the fuel components analyzed in ground-water samples collected from fuel-contaminated aquifers. Furthermore, three minor components of gasoline: naphthalene, vinyl benzene (styrene), and 1,2,4-trimethylbenzene (124-TMB) are commonly detected along with BTEX compounds and MTBE in contaminated ground water (tables 5 and 6). Although the individual BTEX compounds are widely used as solvents and in manufacturing (Swoboda-Colberg, 1995), gasoline leaks from underground storage tanks and distribution pipelines is the primary contributor of BTEX contamination in ground water (U.S. Environmental Protection Agency, 2000b; U.S. Environmental Protection Agency, 2005a).

### Methyl *Tert*-butyl Ether

Methyl *tert*-butyl ether (MTBE; IUPAC 2-methoxy-2-methylpropane) is a gasoline additive within the class of fuel oxygenates. Oxygenates are organic compounds that enrich gasoline with oxygen to improve the combustion efficiency of gasoline and reduce carbon monoxide emissions in vehicle exhaust. Since the late 1980s, gasoline shipped to areas of the United States that fall under the Reformulated Gasoline (RFG) and Oxygenated Fuel (Oxyfuel) Programs of the Clean Air Act (CAA) and its amendments has contained oxygenates (Moran and others, 2004). Moreover, 30 percent of the gasoline used in the United States since 1998 contained oxygenates in compliance with RFG requirements while 4 percent of the gasoline used complied with the Oxyfuel requirements (U.S. Environmental Protection Agency, 1998). Reformulated gasoline contains about 11 percent MTBE by volume (Delzer and Ivahnenko, 2003).

## Basic Properties of Selected Volatile Organic Compounds

Volatile organic compounds have a number of unique properties that both inhibit and facilitate ground-water contamination. Tables 8 through 12 list basic physical properties of 27 VOCs detected in ground water. Physical properties unique to each compound typically are governed by the number of carbons and the covalent bonding in the compound, the number and location of chlorine atoms, and the number, location and type of alkyl groups. The physical properties addressed in this report include the Henry's Law constant ( $H$ ), water solubility, density, octanol-water partitioning ( $\text{Log } K_{ow}$ ), and organic

carbon partitioning ( $\text{Log } K_{oc}$ ) of the non-aqueous phase liquid (NAPL). Models that estimate the fate and transport of VOCs in ground water depend on the accuracy and reliability of physical property measurements. Some models, such as the fugacity models, also use these properties to predict a compound's rate of movement into and out of environmental compartments (soil, water, air, or biota; Mackay, 2004). Predicting the environmental fate of a compound in ground water depends on data that quantifies: (1) the compound's tendency to volatilize (gaseous phase), (2) to dissolve in water (aqueous phase), (3) to float on or sink beneath the water surface, (4) to dissolve in or sorb to other organic compounds (including natural organic matter), and (5) the compound's affinity for ionically charged surfaces such as clay or soil particles. Fugacity models of varying complexity are in common use and rely on the physical properties of these compounds to estimate plume migration and persistence, and to guide the remediation of contaminated ground water (Mackay and others, 1996; Institute for Environmental Health, 2004; Saichek and Reddy, 2005).

## Degradation of Selected Volatile Organic Compounds in Ground Water

Under specific conditions, most organic compounds degrade at a particular rate during a given length of time. The speed of the degradation depends on the presence and activity of microbial consortia (bacteria and fungi species), environmental conditions (temperature, aquifer materials, organic matter content), and the availability and concentration of carbon sources (primary substrate) available to the microbial consortia. The primary substrate can be a VOC or organic carbon found dissolved in water or sorbed to aquifer sediments. When primary substrate concentrations are small, the microbial population is small and biodegradation rates are relatively slow. As the substrate concentrations increase, the microbial population grows and the degradation rate increases concomitantly (Bradley and Chapelle, 1998). The microbial population will grow until they reach a maximum growth rate (Aronson and others, 1999).

The degradation of VOCs in ground water is a transformation of a parent compound to different compounds commonly called daughter products, degradates, or degradation by-products. These transformations can be grouped into two general classes: (1) those that require an external transfer of electrons, called oxidation-reduction reactions; and (2) those that do not involve a transfer of electrons, called substitutions and dehydrohalogenations (Vogel and others, 1987). Table 13 summarizes these reactions. Oxidation-reduction reactions are the dominant mechanisms driving VOC degradation and most of these reactions are catalyzed by microorganisms (Wiedemeier and others, 1998; Azadpour-Keeley and others, 1999). Substitution reactions that can remove chlorine atoms, such as hydrolysis, can degrade some chlorinated alkanes (trichloroethane) to nonchlorinated alkanes (ethane) with or without a microbial population catalyzing the reaction (Vogel

and others, 1987; Olaniran and others, 2004). Typically, the polychlorinated compounds (for example, PCE and TCE) easily degrade under anaerobic conditions and are less mobile in soil and aquifer materials than the di- and mono-chlorinated compounds (fig. 2). Degradation pathways are illustrated in

figures 3 through 19 for a subset of the compounds listed in table 2. These figures are modifications of pathways described in the University of Minnesota's biodegradation/biocatalysis database (Ellis and others, 2006) accessible via the Internet at <http://umbbd.msi.umn.edu>, accessed May 23, 2006.

**Table 8.** Henry's Law constants for selected volatile organic compounds detected in ground water.

[IUPAC, International Union of Physical and Applied Chemistry; kPa, kilopascals; m<sup>3</sup>, cubic meter; mol, mole; °C, degrees Celsius; —, not applicable]

IUPAC name <sup>1</sup>	Common or alternative name <sup>2</sup>	Henry's Law <sup>3</sup> constant (H) (kPa m <sup>3</sup> mol <sup>-1</sup> at 25°C)
tetrachloromethane	carbon tetrachloride	2.99
chloroethene	vinyl chloride, chloroethylene	2.68
1,1-dichloroethene	1,1-dichloroethylene, DCE	2.62
1,1,1-trichloroethane	methyl chloroform	1.76
tetrachloroethene	perchloroethylene, tetrachloroethylene, PCE	1.73
chloroethane	ethyl chloride, monochloroethane	<sup>4</sup> 1.11
1,1,2-trichloroethene	1,1,2-trichloroethylene, TCE	1.03
<i>trans</i> -1,2-dichloroethene	<i>trans</i> -1,2-DCE, <i>trans</i> -1,2-dichloroethylene	.960
chloromethane	methyl chloride	<sup>5</sup> .920
ethylbenzene	—	.843
1,3-dimethylbenzene	<i>m</i> -xylene	.730
1,4-dimethylbenzene	<i>p</i> -xylene	.690
methylbenzene	toluene	.660
1,1-dichloroethane	1,1-ethylidene dichloride	.630
benzene	—	.557
1,2-dimethylbenzene	<i>o</i> -xylene	.551
1,2,4-trimethylbenzene	pseudocumene	.524
<i>cis</i> -1,2-dichloroethene	<i>cis</i> -1,2-dichloroethylene, <i>cis</i> -1,2-DCE	.460
chlorobenzene	monochlorobenzene	.320
styrene	vinyl benzene	.286
1,2,4-trichlorobenzene	1,2,4-trichlorobenzol	.277
1,2,3-trichlorobenzene	1,2,6-trichlorobenzene	.242
1,2-dichlorobenzene	<i>o</i> -dichlorobenzene	.195
1,2-dichloroethane	1,2-ethylidene dichloride, glycol dichloride	.140
1,1,2-trichloroethane	methyl chloroform	.092
2-methoxy-2-methylpropane	methyl <i>tert</i> -butyl ether, MTBE	.070
naphthalene	naphthene	.043

Increasing tendency for a compound to move from the water phase to the vapor phase when in equilibrium with pure water

<sup>1</sup>International Union of Pure and Applied Chemistry, 2006

<sup>2</sup>U.S. Environmental Protection Agency, 1995

<sup>3</sup>Lide, 2003

<sup>4</sup>Gossett, 1987

<sup>5</sup>National Center for Manufacturing Sciences, 2006

## 12 Description, Properties, and Degradation of Selected VOCs Detected in Ground Water

**Table 9.** Water-solubility data for selected volatile organic compounds detected in ground water.

[IUPAC, International Union of Pure and Applied Chemistry; mg/L, milligrams per liter; °C, degrees Celsius; —, not applicable]

IUPAC name <sup>1</sup>	Common or alternative name <sup>2</sup>	Water solubility <sup>3</sup> (mg/L at 25°C)
2-methoxy-2-methylpropane	methyl <i>tert</i> -butyl ether, MTBE	36,200
1,2-dichloroethane	1,2-ethylidene dichloride, glycol dichloride	8,600
chloromethane	methyl chloride	<sup>4</sup> 5,320
chloroethane	ethyl chloride, monochloroethane	<sup>5</sup> 6,710
<i>cis</i> -1,2-dichloroethene	<i>cis</i> -1,2-dichloroethylene	6,400
1,1-dichloroethane	1,1-ethylidene dichloride	5,000
1,1,2-trichloroethane	methyl chloroform	4,590
<i>trans</i> -1,2-dichloroethene	<i>trans</i> -1,2-dichloroethylene	4,500
chloroethene	vinyl chloride, chloroethylene	2,700
1,1-dichloroethene	1,1-dichloroethylene, DCE	2,420
benzene	—	1,780
1,1,1-trichloroethane	methyl chloroform	1,290
1,1,2-trichloroethene	1, 1, 2-trichloroethylene, TCE	1,280
tetrachloromethane	carbon tetrachloride	1,200
methylbenzene	toluene	531
chlorobenzene	—	495
styrene	vinyl benzene	321
tetrachloroethene	perchloroethylene, tetrachloroethylene, PCE	210
1,2-dimethylbenzene	<i>o</i> -xylene	207
1,4-dimethylbenzene	<i>p</i> -xylene	181
1,3-dimethylbenzene	<i>m</i> -xylene	161
ethylbenzene	—	161
1,2-dichlorobenzene	<i>o</i> -dichlorobenzene	147
1,2,4-trimethylbenzene	pseudocumene	57
1,2,4-trichlorobenzene	1,2,4-trichlorobenzol	37.9
naphthalene	naphthene	<sup>6</sup> 31.0
1,2,3-trichlorobenzene	1,2,6-trichlorobenzene	30.9

Increasing amount of non-aqueous phase liquid that can dissolve in water

<sup>1</sup>International Union of Pure and Applied Chemistry, 2006

<sup>2</sup>U.S. Environmental Protection Agency, 1995

<sup>3</sup>Lide, 2003

<sup>4</sup>National Center for Manufacturing Sciences, 2006

<sup>5</sup>Horvath, 1982

<sup>6</sup>Lyman, 1982

**Table 10.** Density of selected volatile organic compounds detected in ground water compared to the density of water at 20 degrees Celsius.

[IUPAC, International Union of Pure and Applied Chemistry; g/cm, grams per centimeter; °C, degrees Celsius; —, not applicable]

IUPAC name <sup>1</sup>	Common or alternative name <sup>2</sup>	Density <sup>3</sup> (g/cm <sup>3</sup> , 20°C)
1,2,3-trichlorobenzene	1,2,6-trichlorobenzene	<sup>4</sup> 1.690
tetrachloroethene	perchloroethylene, tetrachloroethylene, PCE	1.623
tetrachloromethane	carbon tetrachloride	1.594
1,1,2-trichloroethene	1,1,2-trichloroethylene, TCE	1.464
1,2,4-trichlorobenzene	1,2,4-trichlorobenzol	<sup>4</sup> 1.45
1,1,2-trichloroethane	methyl chloroform	1.44
1,1,1-trichloroethane	methyl chloroform	1.339
1,2-dichlorobenzene	o-dichlorobenzene	1.306
<i>cis</i> -1,2-dichloroethene	<i>cis</i> -1,2-dichloroethylene	1.284
<i>trans</i> -1,2-dichloroethene	<i>trans</i> -1,2-dichloroethylene	1.256
1,2-dichloroethane	1,2-ethylidene dichloride, glycol dichloride	1.235
1,1-dichloroethene	1,1-dichloroethylene, DCE	1.213
1,1-dichloroethane	1,1-ethylidene dichloride	1.176
chlorobenzene	monochlorobenzene	1.106
pure water at 20°C		1.000
naphthalene	naphthene	.997
chloromethane	methyl chloride	.991
chloroethane	ethyl chloride	.920
chloroethene	vinyl chloride, chloroethylene	<sup>4</sup> .910
stryrene	vinyl benzene	.906
1,2-dimethylbenzene	<i>o</i> -xylene	.880
benzene	—	.876
ethylbenzene	—	.867
1,2,4-trimethylbenzene	pseudocumene	.876
methylbenzene	toluene	.867
1,3-dimethylbenzene	<i>m</i> -xylene	.864
1,4-dimethylbenzene	<i>p</i> -xylene	.861
2-methoxy-2-methylpropane	methyl <i>tert</i> -butyl ether, MTBE	.740

Increasing density (heavier than water)

Decreasing density (lighter than water)

<sup>1</sup>International Union of Pure and Applied Chemistry, 2006<sup>2</sup>U.S. Environmental Protection Agency, 1995<sup>3</sup>Lide, 2003<sup>4</sup>Chiou and others, 1983

## 14 Description, Properties, and Degradation of Selected VOCs Detected in Ground Water

**Table 11.** Octanol-water partition coefficients for selected volatile organic compounds detected in ground water.

[IUPAC, International Union of Pure and Applied Chemistry;  $K_{ow}$ , octanol-water partition coefficient; —, not applicable]

IUPAC name <sup>1</sup>	Common or alternative name <sup>2</sup>	Octanol/ water partition coefficient <sup>3</sup> (Log $K_{ow}$ )
1,2,3-trichlorobenzene	1,2,6-trichlorobenzene	<sup>4</sup> 4.07
1,2,4-trichlorobenzene	1,2,4-trichlorobenzol	<sup>4</sup> 4.04
1,2,4-trimethylbenzene	pseudocumene	3.65
1,2-dichlorobenzene	o-dichlorobenzene	3.46
naphthalene	naphthene	3.36
1,3-dimethylbenzene	<i>m</i> -xylene	3.20
ethylbenzene	ethylbenzene	3.15
1,4-dimethylbenzene	<i>p</i> -xylene	3.15
1,2-dimethylbenzene	<i>o</i> -xylene	3.12
stryrene	vinyl benzene	3.05
tetrachloroethene	perchloroethylene, tetrachloroethylene, PCE	2.88
chlorobenzene	monochlorobenzene	<sup>4</sup> 2.84
methylbenzene	toluene	2.73
tetrachloromethane	carbon tetrachloride	<sup>4</sup> 2.64
1,1,2-trichloroethene	1,1,2-trichloroethylene, TCE	<sup>3</sup> 2.53
1,1,1-trichloroethane	methyl chloroform	<sup>4</sup> 2.49
1,1,2-trichloroethane	methyl chloroform	2.38
1,1-dichloroethene	1,1-dichloroethylene, DCE	2.13
benzene	—	2.13
<i>trans</i> -1,2-dichloroethene	<i>trans</i> -1,2-dichloroethylene	1.93
<i>cis</i> -1,2-dichloroethene	<i>cis</i> -1,2-dichloroethylene	1.86
1,1-dichloroethane	1,1-ethylidene dichloride	<sup>4</sup> 1.79
1,2-dichloroethane	1,2-ethylidene dichloride, glycol dichloride	<sup>4</sup> 1.48
chloroethane	ethyl chloride	1.43
chloroethene	vinyl chloride, chloroethylene	1.38
2-methoxy-2-methylpropane	methyl <i>tert</i> -butyl ether, MTBE	.94
chloromethane	methyl chloride	.91

Increasing affinity for organic matter and lipids

<sup>1</sup>International Union of Pure and Applied Chemistry, 2006

<sup>2</sup>U.S. Environmental Protection Agency, 1995

<sup>3</sup>Sangster, 1989

<sup>4</sup>Mackay and others, 1992a



**Table 12.** Soil-sorption partition coefficients for selected volatile organic compounds detected in ground water.[IUPAC, International Union of Pure and Applied Chemistry;  $K_{oc}$ , soil organic carbon partition coefficient; —, not applicable]

IUPAC name <sup>1</sup>	Common or alternative name <sup>2</sup>	Soil-sorption coefficient (Log $K_{oc}$ in soil)
1,2,4-trimethylbenzene	pseudocumene	<sup>3</sup> 3.34
1,2,3-trichlorobenzene	1,2,6-trichlorobenzene	<sup>4</sup> 3.18– <sup>3</sup> 3.42
naphthalene	naphthene	<sup>3</sup> 2.98
1,2,4-trichlorobenzene	1,2,4-trichlorobenzol	<sup>5</sup> 2.94
vinyl benzene	styrene	<sup>2</sup> 2.72–2.74
1,2-dichlorobenzene	<i>o</i> -dichlorobenzene	<sup>6</sup> 2.46– <sup>5</sup> 2.51
tetrachloroethene	perchloroethylene, tetrachloroethylene, PCE	<sup>7</sup> 2.37
ethylbenzene	—	<sup>5</sup> 2.22
1,1-dichloroethene	1,1-dichloroethylene, DCE	<sup>2</sup> 2.18
1,3-dimethylbenzene	<i>m</i> -xylene	<sup>7</sup> 2.11–2.46
1,1,1-trichloroethane	methyl chloroform	<sup>8</sup> 2.03
1,1,2-trichloroethene	1,1,2-trichloroethylene, TCE	<sup>7</sup> 2.00
chlorobenzene	monochlorobenzene	<sup>5</sup> 1.91
1,1,2-trichloroethane	methyl chloroform	<sup>7</sup> 1.78–2.03
tetrachloromethane	carbon tetrachloride	<sup>9</sup> 1.78
methylbenzene	toluene	<sup>7</sup> 1.75– <sup>10</sup> 2.28
chloroethene	vinyl chloride, chloroethylene	<sup>2</sup> 1.75
1,2-, 1,4-dimethylbenzene	<i>o</i> -xylene, <i>p</i> -xylene	<sup>2</sup> 1.68–1.83
chloroethane	ethyl chloride	<sup>4</sup> 1.62
<i>cis</i> -1,2-dichloroethene	<i>cis</i> -1,2-dichloroethylene	<sup>2</sup> 1.56–1.69
1,2-dichloroethane	1,2-ethylidene dichloride, glycol dichloride	<sup>6</sup> 1.52
<i>trans</i> -1,2-dichloroethene	<i>trans</i> -1,2-dichloroethylene	<sup>2</sup> 1.56–1.69
1,1-dichloroethane	1,1-ethylidene dichloride	<sup>12</sup> 1.52
benzene	—	<sup>5</sup> 1.49– <sup>7</sup> 1.73
methyl <i>tert</i> -butyl ether	MTBE	<sup>11</sup> 1.09
chloromethane	methyl chloride	<sup>3</sup> .778

Increasing affinity for soil organic matter

<sup>1</sup>International Union of Pure and Applied Chemistry, 2006<sup>2</sup>U.S. Environmental Protection Agency, 1995<sup>3</sup>Boyd and others, 1990<sup>4</sup>Schwarzenbach and Westall, 1981<sup>5</sup>Chiou and others, 1983<sup>6</sup>Chiou and others, 1979<sup>7</sup>Seip and others, 1986<sup>8</sup>Friesel and others, 1984<sup>9</sup>Kile and others, 1996<sup>10</sup>Garbarini and Lion, 1986<sup>11</sup>U.S. Environmental Protection Agency, 1994<sup>12</sup>U.S. Environmental Protection Agency, 2005b


## 16 Description, Properties, and Degradation of Selected VOCs Detected in Ground Water

**Table 13.** Common abiotic and biotic reactions involving halogenated aliphatic hydrocarbons.<sup>1</sup>

[+, plus; Cl, chloride]

Reactions	Potential reaction products
Substitution	
abiotic hydrolysis	alcohol then an acid or diol (chloroethanol → chloroacetic acid)
biotic hydrolysis	alcohol then an acid or diol via microbial enzymes (hydrolases or glutathione S-transferases; (chloroethanol → chloroacetic acid)
conjugation or nucleophilic reactions (biotic)	free halide plus a new compound with the nucleophile or conjugate
Dehydrohalogenation	
dehydrohalogenation	halogenated acid (chloroacetic acid), alkane to alkene (dichloroethane → chloroethane)
Oxidation	
α-hydroxylation	monochlorinated alkane to a monochlorinated alcohol (chloroethane → chloroethanol)
halosyl oxidation	monohalogenated alkane to a nonhalogenated alkane (chloroethane → ethane + Cl)
epoxidation	halogenated epoxide compound
biohalogenation	nonhalogenated alkene to a monohalogenated alcohol (ethene + Cl → chloroethanol)
Reduction	
hydrogenolysis	free halide and nonhalogenated compound (chloroethane → Cl + ethane)
dihaloelimination	dihalogenated alkane to a nonhalogenated alkene (dichloroethane → ethene)
coupling	combining of two halogenated compounds into one halogenated compound

<sup>1</sup>Vogel and others, 1987, figure 1

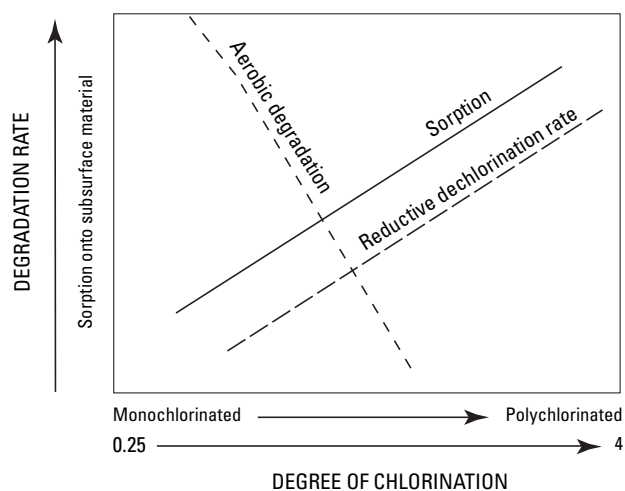

**Figure 2.** Relation between degree of chlorination and anaerobic reductive-dechlorination, aerobic degradation and sorption onto subsurface material (modified from Norris and others, 1993, p. 10–19). Degree of chlorination is number of chloride atoms divided by number of carbon atoms.

Aquifer conditions (aerobic and anaerobic) and microbial metabolism (respiration, fermentation, and co-metabolism) control the environmental degradation of VOCs in ground water. In aerobic environments, oxygen serves as the terminal electron acceptor (TEA) and compounds such as MTBE and BTEX are subsequently degraded (oxidized) to other compounds (Azadpour-Keeley and others, 1999). Furthermore, under aerobic conditions CVOCs can be inadvertently degraded (co-metabolized) via nonspecific enzymes (oxygenases) produced by microorganisms during the metabolism of other compounds serving as primary substrates (for example, BTEX, methane, propane, toluene, ammonia, ethene, ethane). Although the aerobic mineralization of most VOCs ultimately yields carbon dioxide and water, co-metabolic biodegradation of CVOCs generally proceeds via an unstable epoxide intermediate that spontaneously decomposes to carbon dioxide, chloride, or other organic by-products such as acetate (Roberts and others, 1986).

Anaerobic degradation is typically a series of decarboxylations and oxidation-reduction (redox) reactions catalyzed either by single microorganisms or by a consortium of microorganisms (Dolfing, 2000). During anaerobic degradation, CVOCs function as terminal electron acceptors in a process called reductive dechlorination (Vogel and others, 1987). Theoretically, reductive dechlorination is the sequential replacement of one chlorine atom on a chlorinated compound with a hydrogen atom. The replacement continues until the compound is fully dechlorinated. For example, PCE can undergo reductive dechlorination to less-chlorinated compounds, such as TCE or 1,2-DCE, or to nonchlorinated compounds such as ethene, ethane, or methane (methanogenesis). Each successive step in the dechlorination process is theoretically slower than the preceding step. The dechlorination process slows because as chlorines are removed the energy costs to remove another chlorine atom increases (free energy of the reaction decreases; Dolfing, 2000). As a result, biodegradation may not proceed to completion in some aquifers leaving intermediate compounds (for example, dichloroethenes and vinyl chloride) to accumulate in ground water (Azadpour-Keeley and others, 1999). Other constraints on biodegradation such as a reduction in or loss of primary substrate, or microbial suppression also can play a role in the accumulation of intermediate compounds. This is a particular concern with VC because it is a known human carcinogen (Agency for Toxic Substances and Disease Registry, 2005) and its accumulation may create a health issue that might not be a concern during the early stages of ground-water contaminated by TCE.


## Degradation of the Chlorinated Alkanes

The degradation of chlorinated VOCs is fundamentally different from that of BTEX compounds (Wiedemeier and others, 1995). The chlorinated alkanes can be degraded by abiotic processes through hydrolysis or dehydrohalogenation or by biotic processes through reductive dechlorination or dichloroelimination. These degradation processes can proceed under either aerobic or anaerobic conditions (figs. 3–6; Vogel and McCarty, 1987a; Vogel, 1994). According to McCarty (1997), 111-TCA is the only chlorinated compound that can be degraded in ground water within 20 years under all likely ground-water or aquifer conditions.

## Abiotic Transformation

Hydrolysis and dehydrohalogenation are two abiotic processes that may degrade chlorinated ethanes under either aerobic or anaerobic conditions. The tendency for a chlorinated ethane to degrade by hydrolysis depends on the ratio of chlorine to carbon atoms (fig. 2) or the location of chlorine atoms on the number 2 carbon in the compound. Chlorinated alkanes are more easily hydrolyzed when the chlorine-carbon ratio is less than two or when chlorine atoms are only located on the number 1 carbon atom (Vogel and McCarty, 1987b; Vogel, 1994). For example, chloroethane and 111-TCA have half-lives that are measured in days or months (Vogel and others, 1987; Vogel, 1994; table 14). Conversely, the more chlorinated ethanes such as 1,1,1,2-tetrachloroethane (PCA) and those with chlorine atoms on the number 2 carbon tend to have half-lives measured in decades or centuries (table 14). Dehydrohalogenation is the removal of one or two halogen atoms from an alkane (Vogel and McCarty, 1987a). The dehydrohalogenation of two chlorine atoms is called dichloroelimination.

Chen and others (1996) show that PCA can be abiotically transformed to TCE under methanogenic conditions (fig. 3). In addition, the abiotic degradation of 111-TCA has been well studied in the scientific literature (fig. 4; Jeffers and others, 1989; McCarty and Reinhard, 1993; Chen and others, 1996; McCarty, 1997). McCarty and Reinhard (1993) indicate that the transformation of 111-TCA by hydrolysis is about four times faster than by dehydrochlorination. During abiotic degradation, about 80 percent of 111-TCA is transformed to acetic acid by hydrolysis (McCarty, 1997), and the remaining 20 percent is transformed to 11-DCE by dehydrochlorination (table 7; Vogel and McCarty, 1987b; McCarty, 1997). The presence of 11-DCE in contaminated ground water is probably the result of the dehydrochlorination of 111-TCA (McCarty, 1997).

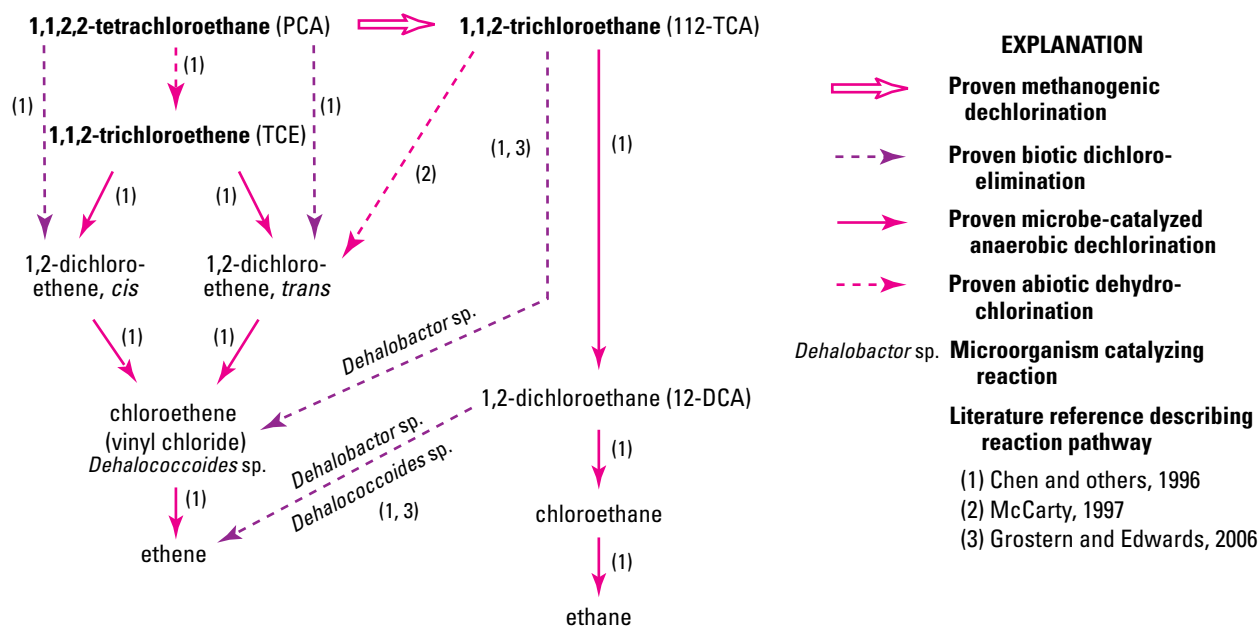


**Figure 3.** Laboratory-derived pathway for the abiotic degradation, anaerobic, and methanogenic biodegradation of 1,1,2,2-tetrachloroethane; 1,1,2-trichloroethene; and 1,1,2-trichloroethane (modified from Chen and others, 1996).

**Table 14.** Laboratory half-lives and by-products of the abiotic degradation (hydrolysis or dehydrohalogenation) of chlorinated alkane compounds detected in ground water.

[IUPAC, International Union of Pure and Applied Chemistry; —, not applicable]

Compound (IUPAC name) <sup>1</sup>	Degradation by-products	Half-life	Literature reference
chloroethane	ethanol	44 days	Vogel and others, 1987
1,1-dichloroethane	—	61 years	Jeffers and others, 1989
1,2-dichloroethane	—	72 years	Jeffers and others, 1989
1,1,1-trichloroethane	acetic acid; 1,1-dichloroethane	1.1–2.5 years	Mabey and Mill, 1978; Jeffers and others, 1989; Vogel and McCarty, 1987a,b
1,1,2-trichloroethane	1,1-dichloroethane	140 years	Jeffers and others, 1989
1,1,1,2-tetrachloroethane	trichloroethene	47–380 years	Mabey and Mill, 1978; Jeffers and others, 1989
1,1,2,2-tetrachloroethane	1,1,2-trichloroethane; trichloroethene	146–292 days	Mabey and Mill, 1978; Jeffers and others, 1989

<sup>1</sup>International Union of Pure and Applied Chemistry, 2006

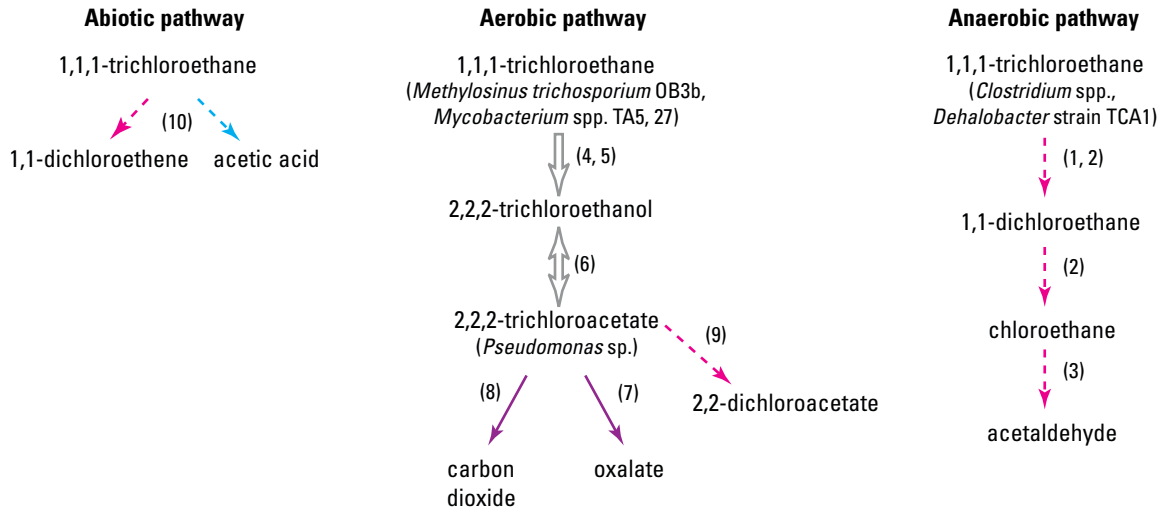

**EXPLANATION**


- |                                   |  |  |
|-----------------------------------|--|--|
|                                   | <b>Proven dehydrochlorination</b>        | <b>Literature reference describing reaction pathway</b><br>(1) Egli and others, 1987<br>(2) Gälli and McCarty, 1989<br>(3) De Best and others, 1999<br>(4) Yagi and others, 1999<br>(5) Oldenhuis and others, 1989<br>(6) Newman and Wackett, 1997<br>(7) Motosugi and others, 1982<br>(8) Jun Oh, 2005<br>(9) De Wever and others, 2000<br>(10) McCarty, 1997 |
|                                   | <b>Proven abiotic hydrolysis</b>         |  |
|                                   | <b>Proven microbe-catalyzed</b>          |  |
|                                   | Co-metabolism                            |  |
|                                   | Hydrolysis                               |  |
| <i>Methylosinus trichosporium</i> | <b>Microorganism catalyzing reaction</b> |  |

**Figure 4.** Laboratory-derived pathway for the abiotic, aerobic, and anaerobic biodegradation of 1,1,1-trichloroethane (modified from Sands and others, 2005; Whittaker and others, 2005).

## Aerobic Biodegradation

According to the degradation pathway constructed by Sands and others (2005) and Whittaker and others (2005), the dichloroethanes are not a by-product of 111-TCA or 112-TCA biodegradation under aerobic conditions (fig. 4). Apparently, the only source of 11-DCA and 12-DCA via a degradation pathway is the reductive dechlorination of 111-TCA and 112-TCA, respectively, under anaerobic conditions (figs. 3 and 4). Under aerobic conditions, however, 12-DCA can be degraded when used as a carbon source by microorganisms. The intermediate by-product of this degradation is chloroethanol, which is then mineralized to carbon dioxide and water (fig. 5; Stucki and others, 1983; Janssen and others, 1985; Kim and others, 2000; Hage and others, 2001).

**1,2-dichloroethane, aerobic**  
(*xanthobacter autotrophicus* GJ10,  
*Ancylobacter aquaticus* Ad20, AD25, AD27)

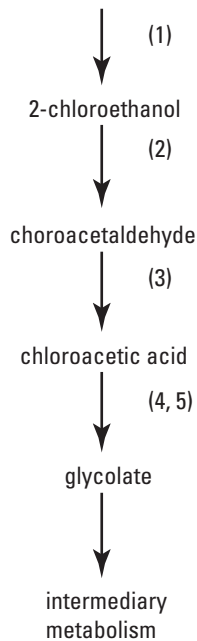

### EXPLANATION

→ Proven microbe-catalyzed oxidation reaction

*xanthobacter autotrophicus*

Microorganism catalyzing reaction

Literature reference describing reaction pathway

- (1) Verschueren and others, 1993
- (2) Xia and others, 1996
- (3) Liu and others, 1997
- (4) Janssen and others, 1985
- (5) Hisano and others, 1996

**Figure 5.** Laboratory-derived pathway for the aerobic biodegradation of 1,2-dichloroethane (modified from Renhao, 2005).

## Anaerobic Biodegradation

While researching the scientific literature for their report, Wiedemeier and others (1998) did not find published studies describing anaerobic biodegradation of chlorinated ethanes in ground water. Since the publication of Wiedemeier and others (1998), however, numerous published studies describe the anaerobic biodegradation of chlorinated ethanes. McCarty (1997) indicates that carbon tetrachloride was transformed to chloroform under denitrifying conditions and mineralized to carbon dioxide and water under sulfate-reducing conditions (fig. 6). Adamson and Parkin (1999) show that under anaerobic conditions, carbon tetrachloride and 111-TCA tend to inhibit the degradation of each other. Adamson and Parkin (1999) also show that carbon tetrachloride was rapidly degraded by co-metabolism when acetate was the carbon source.

Chen and others (1996) describe how methanogenic conditions in a municipal sludge digester allowed the degradation of PCA to 112-TCA, and 112-TCA to 12-DCA through dehydrohalogenation (fig. 3). De Best and others (1999) report that co-metabolic transformations of 112-TCA will occur under methanogenic conditions. In this study, 112-TCA was degraded to chloroethane when sufficient amounts of the carbon source were present (fig. 3). This transformation was inhibited by the presence of nitrate, but not nitrite.


Dolfing (2000) discusses the thermodynamics of reductive dechlorination during the degradation of chlorinated hydrocarbons and suggests that fermentation of chloroethanes to ethane or acetate may be energetically more favorable than “classic” dechlorination reactions. Moreover, polychlorinated ethanes may degrade preferentially by reductive dechlorination under strongly reducing conditions. Dichloroelimination, however, may actually be the dominant degradation reaction for polychlorinated ethanes because more energy is available to microorganisms than is available during reductive dechlorination (Dolfing, 2000). During anaerobic biodegradation, the mean half-lives of the chloroethane compounds can be as short as three days, in the case of 111-TCA, or as long as 165 days, in the case of 12-DCA (table 15).

**Table 15.** Mean half-life in days for the anaerobic biodegradation of selected chlorinated alkane and alkene compounds.<sup>1</sup>

[(27), number of samples used to derive the mean value; —, not available]

Compound	All studies	Field/in situ studies
chloroethene	0.018 (27)	0.0073 (19)
1,2-dichloroethane	63-165 (2)	63-165 (2)
tetrachloroethene (PCE)	239-3,246 (36)	239 (16)
tetrachloromethane	47 (19)	40 (15)
1,1,1-trichloroethane	2.3-2.9 (28)	—
1,1,2-trichloroethane	47-139 (1)	—
trichloroethene (TCE)	1,210 (78)	277 (30)

<sup>1</sup>Aronson and Howard, 1997, p. 111

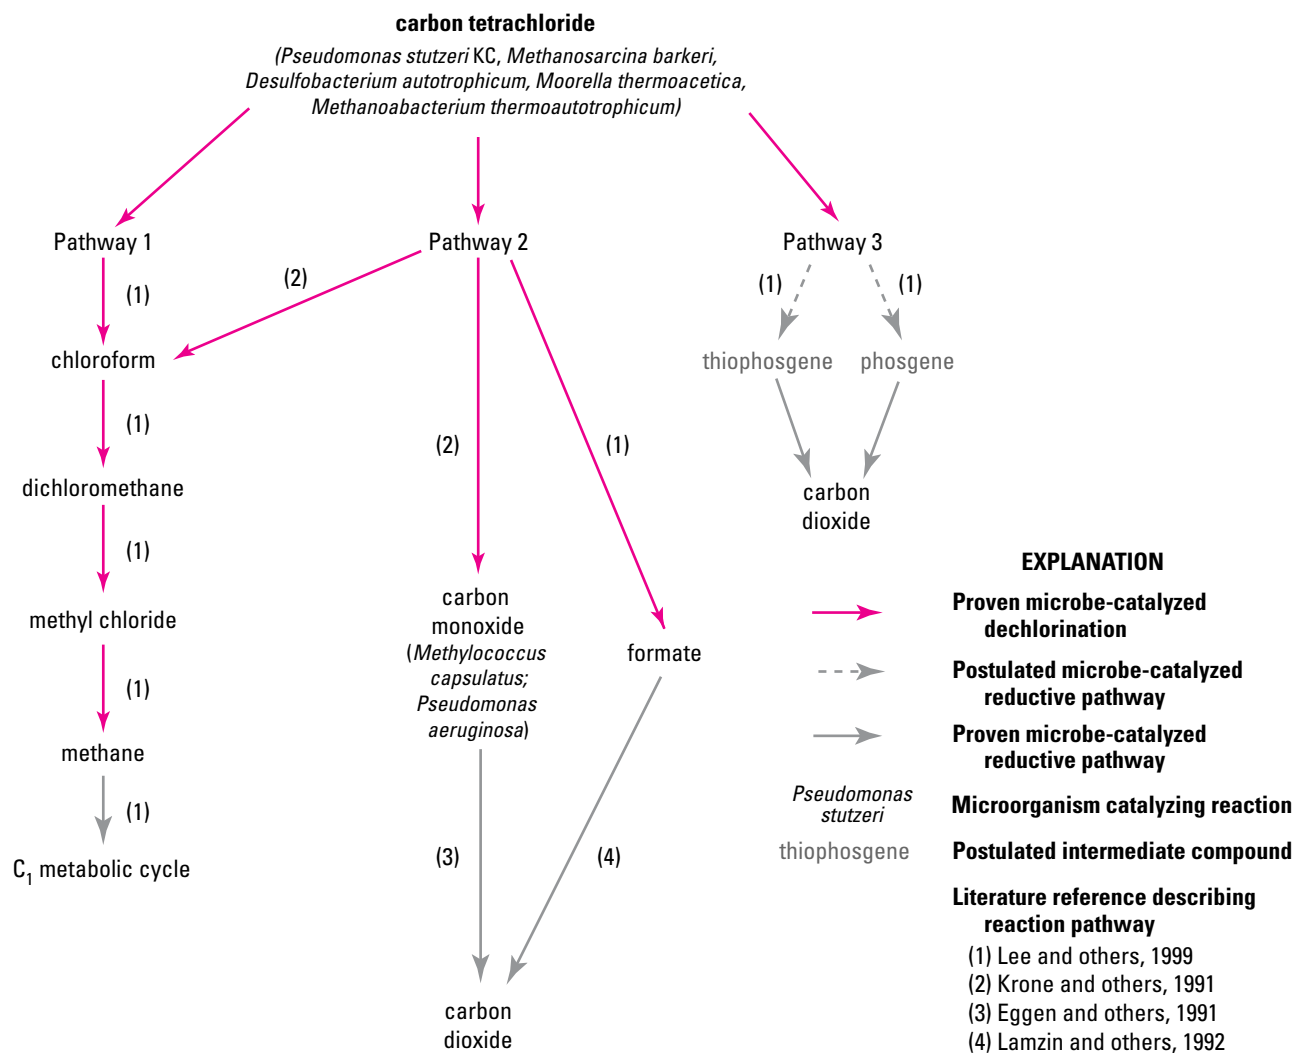

**Figure 6.** Laboratory-derived pathways for the anaerobic biodegradation of tetrachloromethane (carbon tetrachloride; modified from Ma and others, 2005; Sands and others, 2005).

## Degradation of the Chlorinated Alkenes

The primary degradation of the most common chlorinated alkenes is microbial reductive dechlorination under anaerobic conditions. However, biodegradation of certain chlorinated compounds—such as trichloroethene, the dichloroethenes, vinyl chloride, or chloroethane—can also proceed via oxidative pathways under aerobic conditions. Two forms (isomers) of dichloroethene occur in ground water as chemical by-products of PCE and TCE biodegradation (Wiedemeier and others, 1998; Olaniran and others, 2004). Abiotic degradation of PCA to TCE can occur in PCA-contaminated ground water (fig. 3; Chen and others, 1996).


## Aerobic Biodegradation

Several studies have shown that chlorinated ethenes, with the exception of PCE, can degrade under aerobic conditions by oxidation (Hartmans and De Bont, 1992; Klier and others, 1999; Hopkins and McCarty, 1995; Coleman and others, 2002) and by co-metabolic processes (Murray and Richardson, 1993; Vogel, 1994; McCarty and Semprini, 1994). Studies describing the degradation of PCE under aerobic conditions were not found in the peer-reviewed literature. In one study, aerobic biodegradation of PCE was not measurable beyond analytical precision after 700 days of incubation (Roberts and others, 1986). Furthermore, Aronson and others (1999) indicate that

PCE is not degraded when dissolved oxygen (DO) is greater than 1.5 mg/L, the approximate boundary between aerobic and anaerobic conditions (Stumm and Morgan, 1996). Chen and others (1996) suggest the structure and oxidative state of PCE prevents its aerobic degradation in water.

According to the aerobic biodegradation pathway constructed by Whittaker and others (2005), the dichloroethenes are not a by-product of TCE degradation under aerobic conditions (fig. 4). Rather, TCE is degraded along three different pathways by different microorganisms (fig. 7). These pathways do not form any of the dichloroethene compounds and the only apparent source of 12-DCE is by the reductive dechlorination of TCE under anaerobic conditions (figs. 3 and 8). The compounds 12-DCE and VC, however, can be degraded under aerobic conditions by microorganisms utilizing the compounds as a primary carbon source (fig. 5; Bradley and Chapelle, 1998).

Although PCE is not known to degrade through co-metabolism under aerobic conditions, co-metabolism is known to degrade TCE, the dichloroethenes, and VC. The rate of co-metabolism increases as the degree of chlorination decreases on the ethene molecule (Vogel, 1994). During aerobic co-metabolism, the chlorinated alkene is indirectly dechlorinated by oxygenase enzymes produced when microorganisms use other compounds, such as BTEX compounds, as a carbon source (Wiedemeier and others, 1998). The co-metabolic degradation of TCE, however, tends to be limited to low concentrations of TCE because high concentrations in the milligram per liter range are toxic to microbes catalyzing this reaction (Wiedemeier and others, 1998). In field studies by Hopkins and McCarty (1995), VC is shown to degrade by co-metabolism under aerobic conditions when phenol and toluene were used as a carbon source.

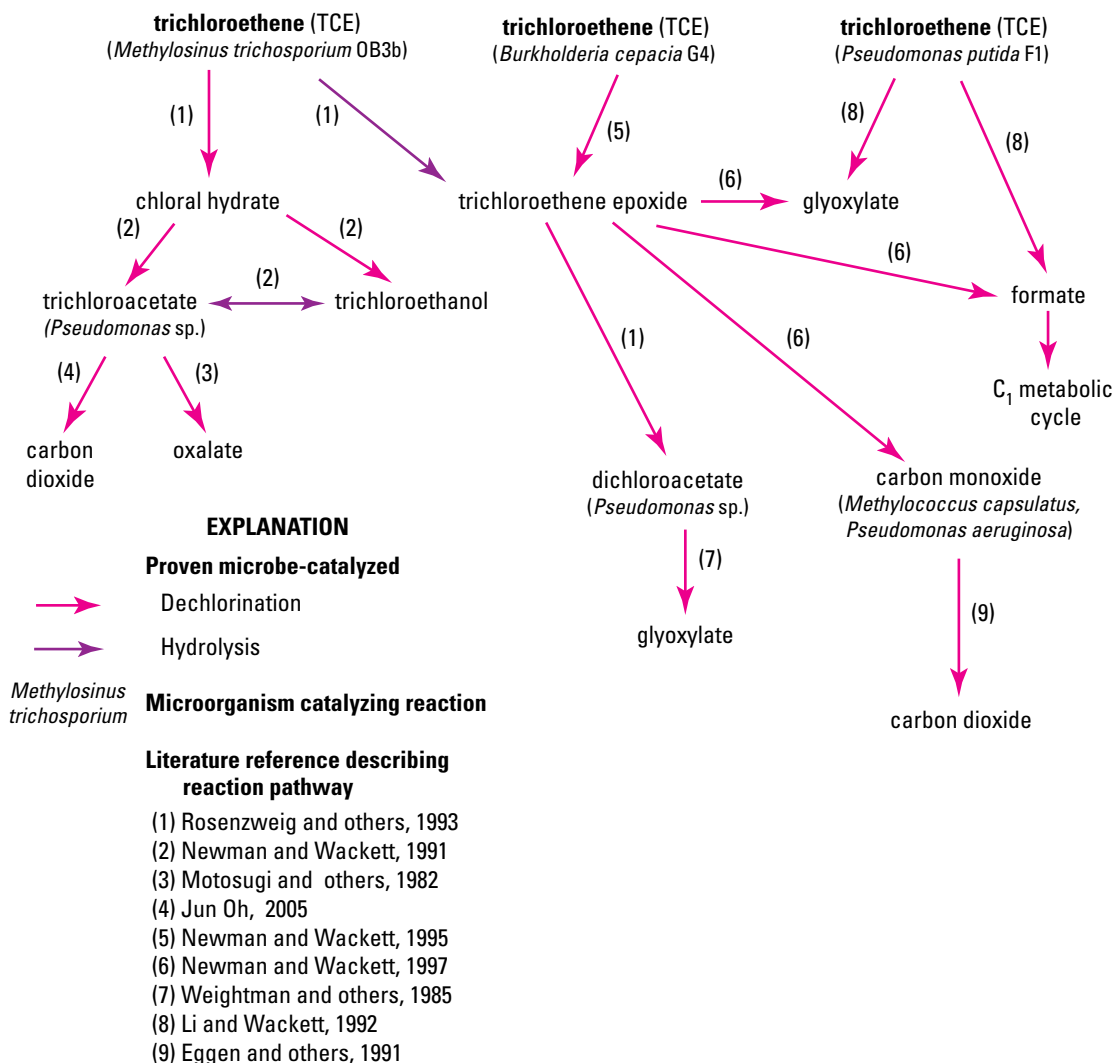

**Figure 7.** Laboratory-derived pathways for the aerobic biodegradation of trichloroethene (modified from Whittaker and others, 2005).




## Anaerobic Biodegradation

Many laboratory and field studies have shown that microorganisms degrade chlorinated ethenes under anaerobic conditions (Bouwer and others, 1981; Bouwer, 1994; Dolfing, 2000). Ground water is considered anoxic when the dissolved oxygen concentration falls below 1.0–1.5 mg/L (Stumm and Morgan, 1996; Christensen and others, 2000). Under anoxic conditions, anaerobic or facultative microbes will use nitrate as an electron acceptor, followed by iron (III), then sulfate, and finally carbon dioxide (methanogenesis; Chapelle and others, 1995; Wiedemeier and others (1998). As the concentration of each electron acceptor sequentially decreases, the redox potential of the ground water becomes greater (more negative) and biodegradation by reductive dechlorination is favored.

Anaerobic conditions in ground water can be determined by measuring the vertical and spatial concentrations of oxygen, iron (II), manganese (II), hydrogen sulfide, or methane in ground water and using that data as a qualitative guide to the redox status (Stumm and Morgan, 1996; Christensen and others, 2000). Other measurements of anaerobic conditions involving microorganism biomarkers include volatile fatty acids, ester-linked phospholipid fatty acid (PLFA), deoxyribonucleic acid (DNA), and ribonucleic acid (RNA) probes, and TEAP bioassay (Christensen and others, 2000). The reduction of iron (III) to iron (II), manganese (IV) to manganese (II), sulfate to hydrogen sulfide, and carbon dioxide to methane during the microbial reduction of chlorinated VOCs can have a major influence on the distribution of iron (II), manganese (II), hydrogen sulfide, and methane concentrations in ground water (Stumm and Morgan, 1996; Lovley, 1991; Higgs and others, 1996; Braun, 2004).

The highly chlorinated alkenes are commonly used as electron acceptors during anaerobic biodegradation and are reduced in the process (Vogel and others, 1987). The primary anaerobic process driving degradation of CVOCs, except VC, is reductive dechlorination (figs. 3 and 8; Bouwer and others, 1981; Bouwer, 1994). Tetrachloroethene and TCE are the most susceptible to reductive dechlorination because they are the most oxidized of the chlorinated ethenes; however, the more reduced (least oxidized) degradation by-products such as the dichloroethenes and vinyl chloride are less prone to reductive dechlorination. The main by-product of anaerobic biodegradation of the polychlorinated ethenes is VC (fig. 8), which is more toxic than any of the parent compounds (Agency for Toxic Substances and Disease Registry, 2004). The rate of reductive dechlorination tends to decrease as the reductive dechlorination of daughter products proceeds (Vogel and McCarty, 1985; Bouwer, 1994). Murray and Richardson (1993) suggest that the inverse relation between the degree of chlorination and the rate of reductive dechlorination may explain the accumulation of 1,2-DCE and VC in anoxic ground water contaminated with PCE and TCE. In addition, the anaerobic reduction of VC to ethene is slow and inefficient under weak reducing conditions, which favors the persistence of VC in anoxic ground water (Freedman and Gossett, 1989).

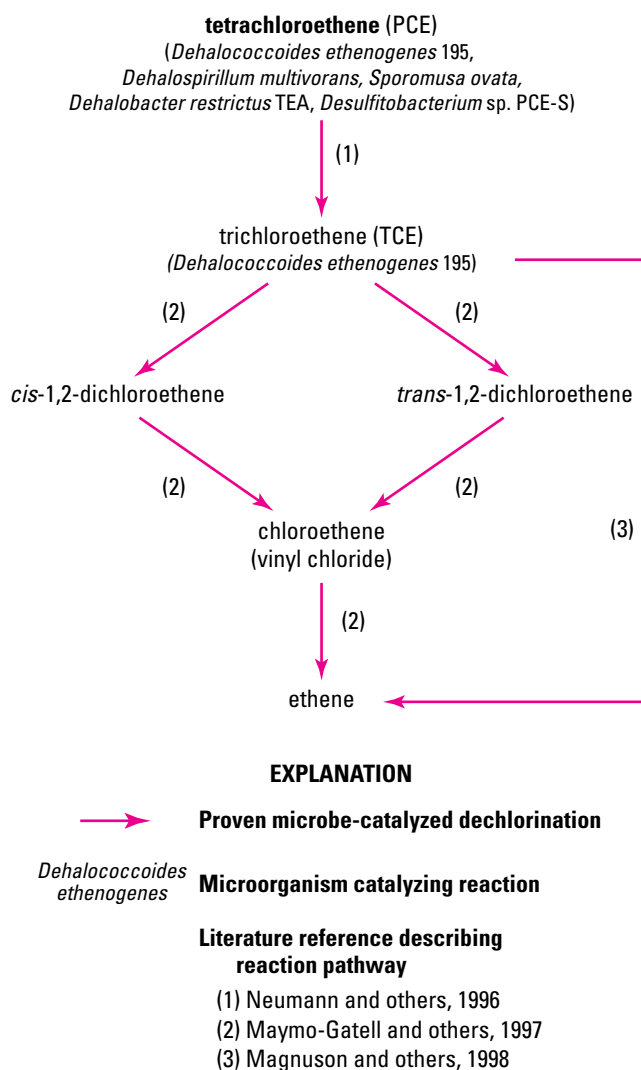

**Figure 8.** Laboratory-derived pathway for the anaerobic biodegradation of tetrachloroethene (modified from Ellis and Anderson, 2005).


Reductive dechlorination has been demonstrated under nitrate- and iron-reducing conditions (Wiedemeier and others, 1998). Reductive dechlorination of the CVOCs, however, may be more rapid and more efficient when oxidation-reduction (redox) conditions are below nitrate-reducing levels (Azadpour-Keeley and others, 1999). Sulfate-reducing and methanogenic ground-water conditions create an environment that facilitates not only biodegradation for the greatest number of CVOCs, but also more rapid biodegradation rates (Bouwer, 1994). Reductive dechlorination of DCE and VC is most apparent under sulfate reducing and methanogenic conditions (Wiedemeier and others, 1998). Anaerobic biodegradation rates for the chlorinated alkenes can be as short as 45 minutes, in the case of VC, to as long as 9 years for PCE (table 15).

## Degradation of the Chlorinated Benzenes

Several studies have shown that chlorinated benzene compounds containing up to four chlorine atoms can be degraded by microorganisms under aerobic conditions (Reineke and Knackmuss, 1984; Spain and Nishino, 1987; Sander and others, 1991). Under aerobic conditions, 1,2,4-trichlorobenzene (124-TCB; Haigler and others, 1988) and chlorobenzene (CB; Sander and others, 1991) are used as a primary carbon source during biodegradation by microorganisms such as *Burkholderia* and *Rhodococcus* species (Rapp and Gabriel-Jürgens, 2003). During biodegradation, these compounds are completely mineralized to carbon dioxide (CO<sub>2</sub>) (van de Meer and others, 1991). Rapp and Gabriel-Jürgens (2003) also indicate that all of the dichlorobenzene isomers were biodegraded by the *Rhodococcus* bacterium. The biodegradation pathways for 124-TCB, 14-DCB, 12-DCB, and CB, under aerobic conditions are shown in figures 9 to 11, respectively. These pathways are similar to that of benzene, except that one chlorine atom is eventually eliminated through hydroxylation of the chlorinated benzene to form a chlorocatechol, then ortho cleavage of the benzene ring (van der Meer and others, 1998).


Calculated and published degradation half-lives for the chlorobenzenes under aerobic conditions are shown in table 16. The compounds 124-TCB, 12-DCB, and CB lose 50 percent of their initial mass within 180 days (table 16). Conversely, Dermietzel and Vieth (2002) show that chlorobenzene was rapidly mineralized to CO<sub>2</sub> in laboratory and in situ microcosm studies, with complete mineralization ranging from 8 hours to about 17 days. In addition, the compound 14-DCB was completely mineralized within 25 days. Nevertheless, under the aerobic conditions of Dermietzel and Vieth (2002) study, 124-TCB, 12-DCB, and 13-DCB were only partially degraded after 25 days. In another laboratory-microcosm study by Monferran and others (2005), all isomers of DCB were mineralized to CO<sub>2</sub> within 2 days by the aerobic *Acidovorax avenae*.

Although Wiedemeir and others (1998) indicate that few studies existed that described the anaerobic degradation of the chlorobenzene compounds, a study by Ramanand and others (1993) did suggest that 124-TCB could be biodegraded to chlorobenzene with 14-DCB as an intermediate compound under anaerobic conditions. Moreover, Middeldorp and others (1997) show that 124-TCB was reductively dechlorinated to 14-DCB, then to chlorobenzene in a methanogenic laboratory microcosm in which chlorobenzene-contaminated sediment was enriched with lactate, glucose, and ethanol. These compounds served as carbon sources. Furthermore, the microbial consortia facilitating the dechlorination of 124-TCB also was able to degrade isomers of tetrachlorobenzene to other isomers of TCB and 12-DCB. More recent studies show that a strain of the bacterium, *Dehalococcoides*, can reductively dechlorinate 124-TCB under anaerobic conditions (Holscher and others, 2003; Griebler and others, 2004a). In addition, Adrian and others (1998) suggest that fermentation is the primary degradation process for the chlorobenzenes under anaerobic conditions. This study also showed that the co-metabolism of 124-TCB was inhibited by the presence of sulfate, sulfite, and molybdate.

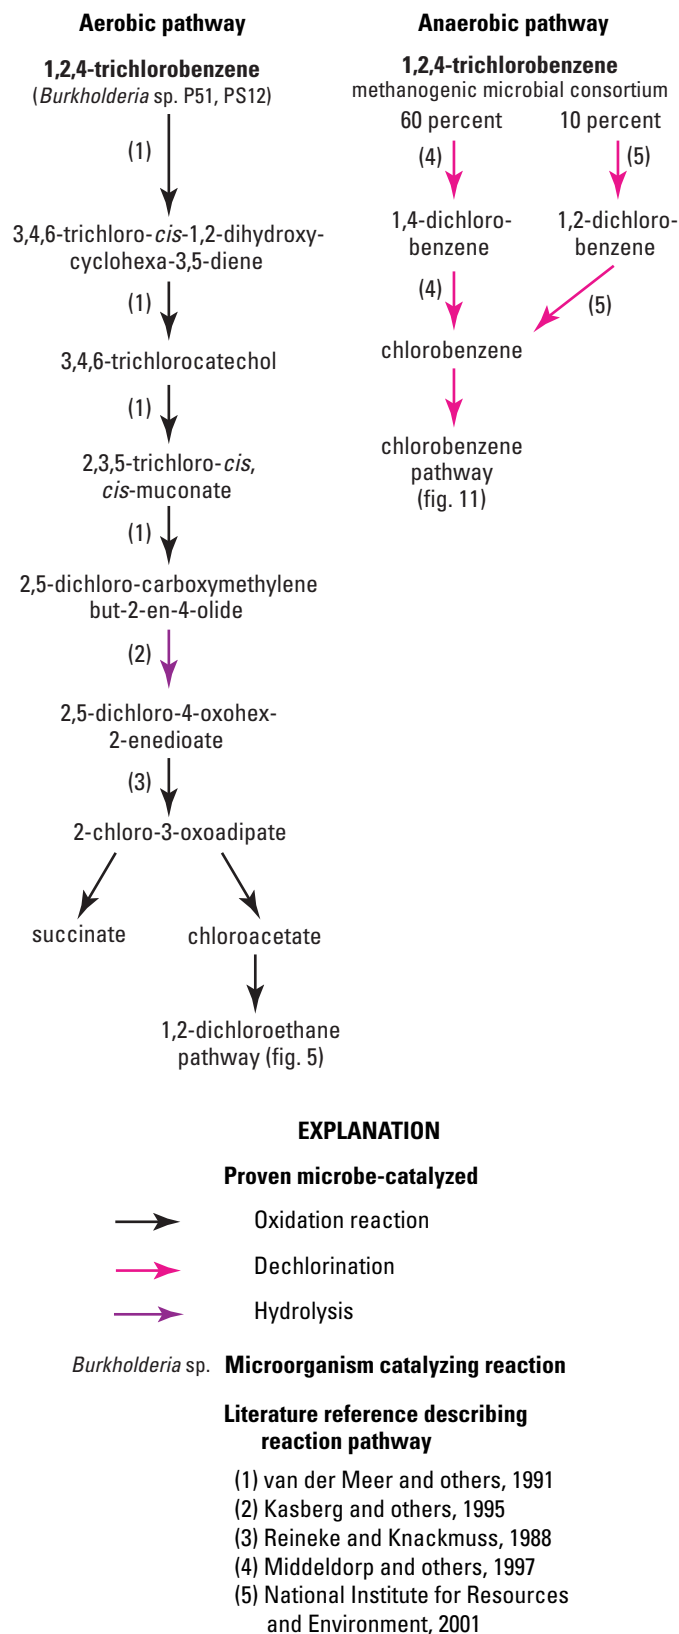

**Figure 9.** Laboratory-derived pathways for the aerobic and anaerobic biodegradation of 1,2,4-trichlorobenzene (modified from Yao, 2006).

Furthermore, Ramanand and others (1993) show that 124-TCB had declined by 63 percent within 30 days under anaerobic conditions. Dermietzel and Vieth (2002) show that the anaerobic biodegradation of 14-DCB was markedly slower under iron-reducing conditions than under aerobic conditions. In general, it appears that the biodegradation of the chlorinated benzenes is slower under anaerobic than under aerobic conditions.

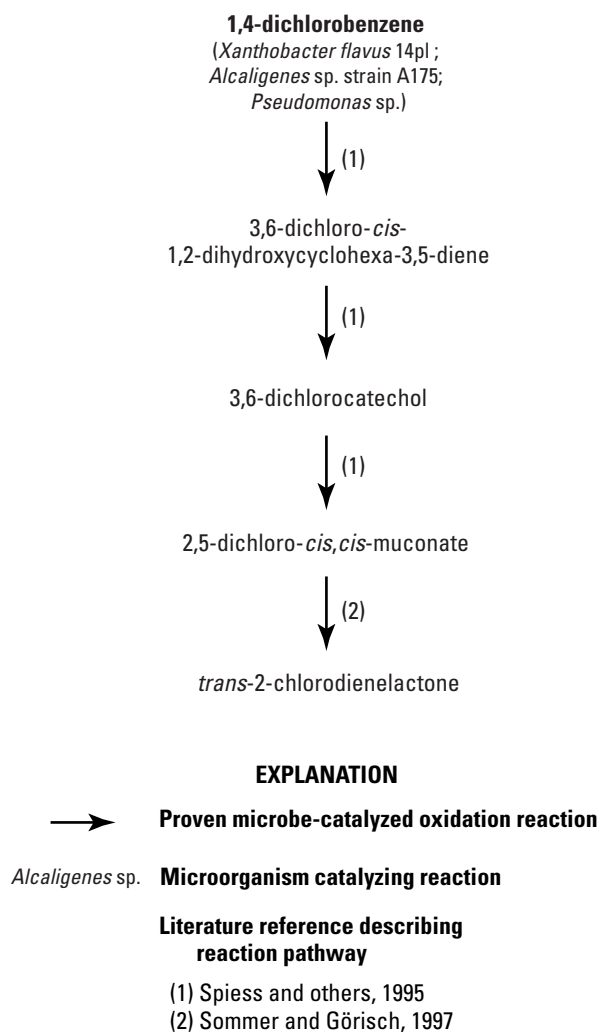

**Figure 10.** Laboratory-derived pathway for the aerobic biodegradation of 1,4-dichlorobenzene (modified from Liu, 2006).


## Degradation of the Gasoline Compounds

Laboratory and field studies have shown that microorganisms mediate the degradation (biodegradation) of the common gasoline compounds (MTBE and BTEX) under both aerobic and anaerobic conditions. Aerobic microorganisms readily oxidize BTEX compounds while using them as primary substrates. The biodegradation of BTEX compounds under various redox conditions is well documented in the scientific literature (Vogel and Grbić-Galić, 1986; Kuhn and others, 1988; Lovley and Lonergan, 1990; Evans and others, 1991a,b; Hutchins and others, 1991; Rabus and others, 1993; Edwards and Grbić-Galić, 1994; Fries and others, 1994; Rabus and Widdel, 1995; Anderson and others, 1998).


Although early studies concluded that MTBE was recalcitrant to aerobic biodegradation (Squillace and others, 1997), more recent studies show that, once initiated, the aerobic biodegradation of MTBE is relatively rapid (Deeb and others, 2000), but markedly slower than BTEX degradation. In addition, the anaerobic biodegradation of MTBE is known to proceed, although slowly, under a variety of redox conditions. Until recently, however, little was known about specific pathways involved in the anaerobic degradation of MTBE.

## Aerobic Biodegradation of BTEX Compounds

Laboratory and field studies show that microorganisms mediate the biodegradation of BTEX compounds under aerobic conditions (table 17; Aronson and others, 1999). The microbially catalyzed oxidation reaction between dissolved oxygen and BTEX is thermodynamically favored because BTEX compounds are in a highly reduced state and the preferred terminal electron acceptor (TEA) is oxygen (Brown and others, 1996). The microbially catalyzed oxidation of BTEX compounds requires 3.1 milligrams per liter (mg/L) of dissolved oxygen (DO) to 1 mg/L of a BTEX compound (Aronson and Howard, 1997). Some studies show that the rate of biodegradation tends to slow when DO concentrations are less than about 1–2 parts per million (ppm; equal to milligrams per liter, mg/L; Chiang and others, 1989; Salanitro, 1993). During laboratory studies in which the initial DO concentration was at least 8 mg/L, individual BTEX compounds or a BTEX mixture biodegraded rapidly to low concentrations until the DO concentration was less than 2 mg/L; At this threshold, biodegradation was rate limited, rather than substrate limited, because of the low DO concentration (Salanitro, 1993).

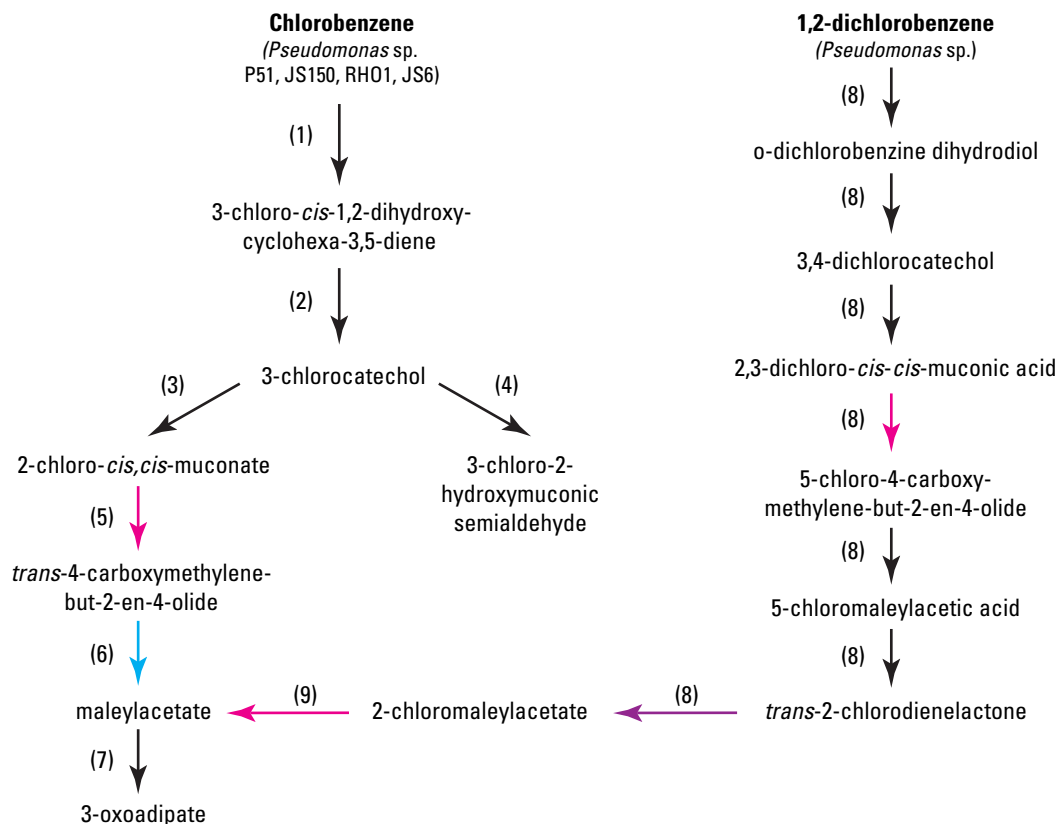

## EXPLANATION

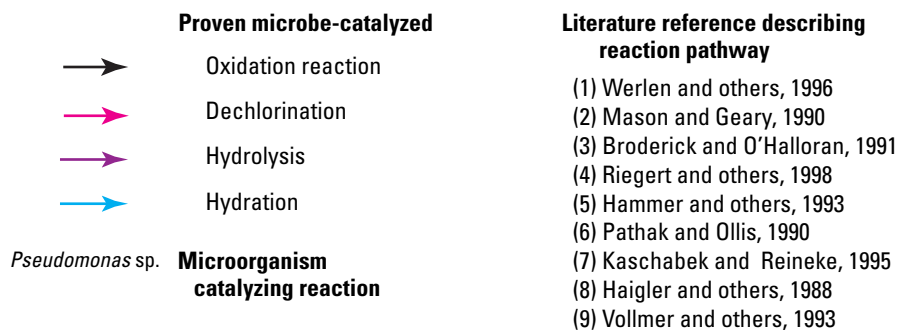

**Figure 11.** Laboratory-derived pathway for the aerobic biodegradation of chlorobenzene and 1,2-dichlorobenzene (modified from McLeish, 2005).

Aerobic microorganisms readily oxidize BTEX compounds while using them as primary substrates. The oxidation of BTEX compounds can proceed via several pathways (figs. 12–16). In one laboratory column study, methanol was added to a BTEX mixture to identify possible co-metabolic pathways. The methanol was not used as the primary substrate and appeared to depress the biodegradation of BTEX compounds (Hubbard and others, 1994). This study showed that BTEX degradation was not a result of co-metabolism. Benzene has been shown to degrade completely to carbon dioxide (mineralization; Gibson and others, 1968; Gibson and Subramanian, 1984; Edwards and Grbić-Galić, 1992). More recent laboratory experiments show that catechol is an intermediate compound in the benzene pathway (fig. 12). Five separate

degradation pathways have been identified for toluene under aerobic conditions (fig. 13). One of these pathways shares a common intermediate compound (3-methylcatechol) with the degradation of *o*- and *m*-xylene (figs. 12 and 13). The pathway for *p*-xylene follows a similar pattern, but differs in the intermediate compounds formed. This difference is caused by the position of the methyl group on the benzene ring of *p*-xylene (fig. 14). The aerobic biodegradation of ethylbenzene follows three pathways depending on the microorganism using ethylbenzene as its carbon source (fig. 15). Based on laboratory and field microcosm studies, biodegradation of BTEX under aerobic conditions is more rapid in gasoline-contaminated aquifer sediments than in uncontaminated aquifer sediments (Aronson and others, 1999; table 17).

**Table 16.** Laboratory or environmental half-lives and by-products for the aerobic and anaerobic biodegradation of selected chlorinated benzene compounds detected in ground water.[IUPAC, International Union of Pure and Applied Chemistry; CO<sub>2</sub>, carbon dioxide; DCB, dichlorobenzene]

Compound (IUPAC name) <sup>1</sup>	Degradation by-products	Half-life (days)	Literature reference
Aerobic conditions			
chlorobenzene	3-chlorocatechol, CO <sub>2</sub>	69–150	Rathbun, 1998; McLeish, 2005
1,2-dichlorobenzene	chlorobenzene	28–180	Rathbun, 1998
1,4-dichlorobenzene	chlorobenzene	28–180	Rathbun, 1998
1,2,4-trichlorobenzene	succinate, chloroacetate	28–180	Rathbun, 1998; Renhao, 2005; Yao, 2006
Anaerobic conditions			
chlorobenzene	CO <sub>2</sub>	280–580	Rathbun, 1998; Monferran and others, 2005
1,2-dichlorobenzene	CO <sub>2</sub>	119–722	Rathbun, 1998
1,4-dichlorobenzene	chlorobenzene	112–722	Rathbun, 1998; Yao, 2006
1,2,4-trichlorobenzene	1,4-DCB, chlorobenzene	112–722	Rathbun, 1998; Yao, 2006

<sup>1</sup>International Union of Pure and Applied Chemistry, 2006

A nationwide survey of VOCs in ground water showed that toluene, representing BTEX compounds, was detected more frequently in oxic rather than in anoxic ground water (Squillace and Moran, 2006). In other studies, the loss of BTEX compounds along ground-water flowpaths was inversely related to dissolved-oxygen concentration, indicating that microbial activity (respiration) was related to BTEX degradation (Donaldson and others, 1990; Huesemann and Truex, 1996).

Morasch and others (2001, 2002), using stable isotope fractionation data, concluded that quantifying aerobic microbial degradation of BTEX in oxic environments may not be possible. Moreover, laboratory studies have shown that ethylbenzene can inhibit the microbial degradation of benzene, toluene, and the xylenes and does so until all of the ethylbenzene is degraded (Deeb and Alvarez-Cohen, 2000).


## Anaerobic Biodegradation of BTEX Compounds

During anaerobic biodegradation, BTEX compounds are used metabolically as electron donors (carbon source, primary substrate) by select microbial populations to produce the energy for cell growth (Aronson and Howard, 1997). BTEX degradation can be limited by the availability of terminal electron acceptors such as nitrate, sulfate, carbon dioxide, or iron (III) in the aquifer (Lovley and others, 1989; Lovley and others, 1995). These electron acceptors, however, commonly exist in ground water at sufficient levels for these reactions to proceed (Lovley and Lonergan, 1990; Kuhn and others, 1988). Figure 16 shows the anaerobic biodegradation pathways for BTEX compounds.

Anaerobic biodegradation of benzene appears to be more aquifer specific than that for the other monoaromatic hydrocarbons. Current data indicates that biodegradation may not occur at all sites (Aronson and Howard, 1997). Some of these studies show that benzene resists anaerobic metabolism in the field (Reinhard and others, 1984; Barbaro and others, 1992) and in laboratory enrichments established with sewage sludge, aquifer sediments, and contaminated soils (Krumholz and others, 1996; Barbaro and others, 1992).

Conversely, several ground-water studies have shown that BTEX degradation rates decline in a sequence from mildly reducing conditions (nitrate reduction zone, Hutchins and others, 1991) to strongly reducing conditions (methanogenesis) in shallow aquifers (Kazumi and others, 1997; Lu and others, 1999; Roychoudhury and Merrett, 2005). Furthermore, other studies show that when conditions are favorable, benzene (and other BTEX compounds) can be oxidized to carbon dioxide under highly reducing conditions. For example, benzene was rapidly mineralized under sulfate-reducing conditions in marine and freshwater sediments, and in aquifer sediments (Lovley and Lonergan, 1990; Edwards and Grbić-Galić, 1992; Lovley and others, 1995; Phelps and others, 1996; Coates and others, 1996a,b; Weiner and Lovley, 1998).

The rate of anaerobic biodegradation of BTEX compounds was quickest under sulfate-reducing conditions in laboratory and field/in situ studies (Beller and others, 1992a,b; table 18). The anaerobic biodegradation of BTEX compounds in ground water was conclusively shown in situ by Griebler and others (2004b) using compound-specific isotope analysis and signature metabolites analysis. Figure 16 shows the anaerobic pathway for BTEX compounds developed from the intermediate compounds identified in ground-water samples by Griebler and others (2004b).

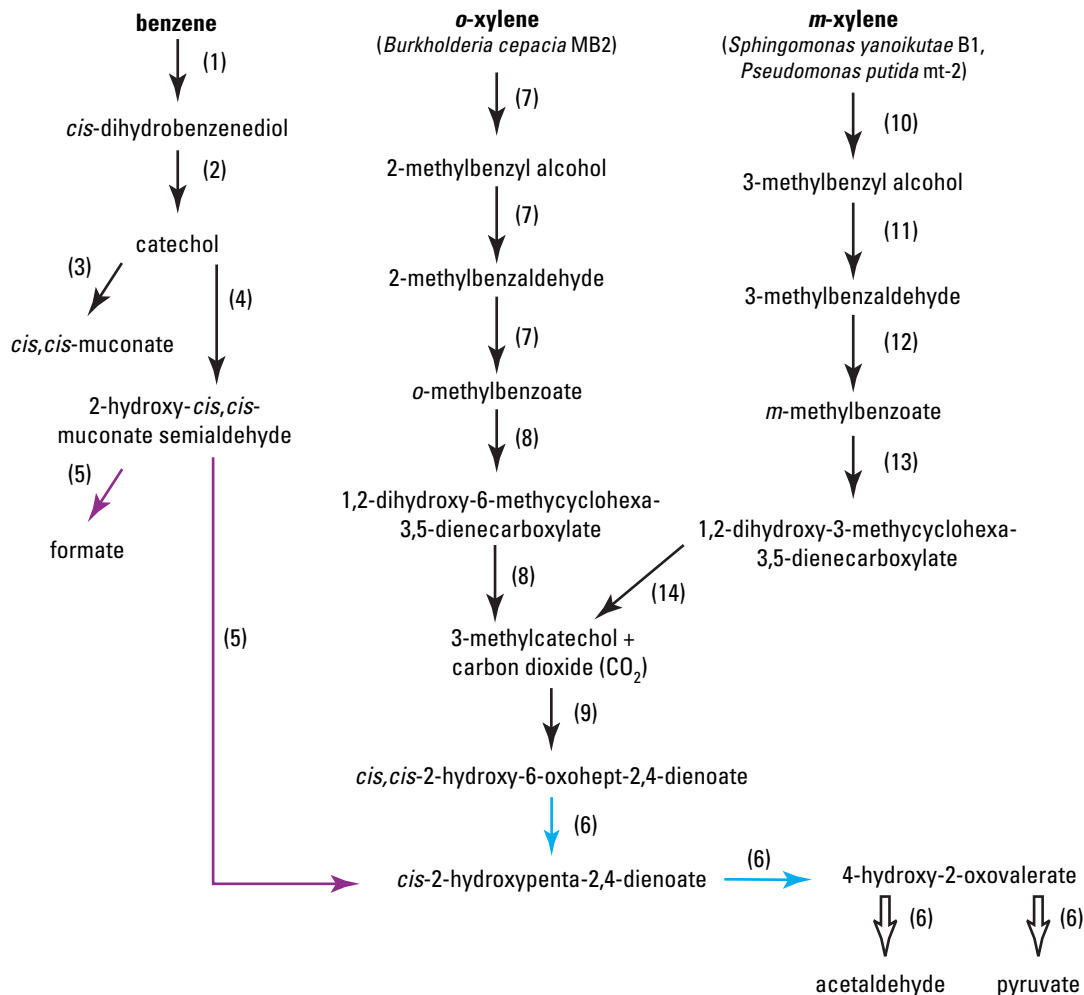


**EXPLANATION**

Proven microbe-catalyzed		Literature reference describing reaction pathway	
→	Oxidation reaction	(1) Zamanian and Mason, 1987	(8) Higson and Focht, 1992
→	Hydrolysis	(2) Mason and Geary, 1990	(9) Kukor and Olsen, 1991
→	Hydration	(3) Ngai and others 1990	(10) Suzuki and others, 1991
⇒	Reaction, unspecified	(4) Cerdan and others 1994	(11) Katagiri and others, 1967
		(5) Horn and others, 1991	(12) Chalmers and Fewson, 1989
		(6) Lau and others, 1994	(13) Harayama and others, 1986
		(7) Jorgensen and others, 1995	(14) Neidle and others, 1992

*Burkholderia cepacia* **Microorganism catalyzing reaction**


**Figure 12.** Laboratory-derived pathways for the aerobic biodegradation of benzene, *o*-, and *m*-xylene (modified from Hyatt and Jun Oh, 2005; Jun Oh, 2005).

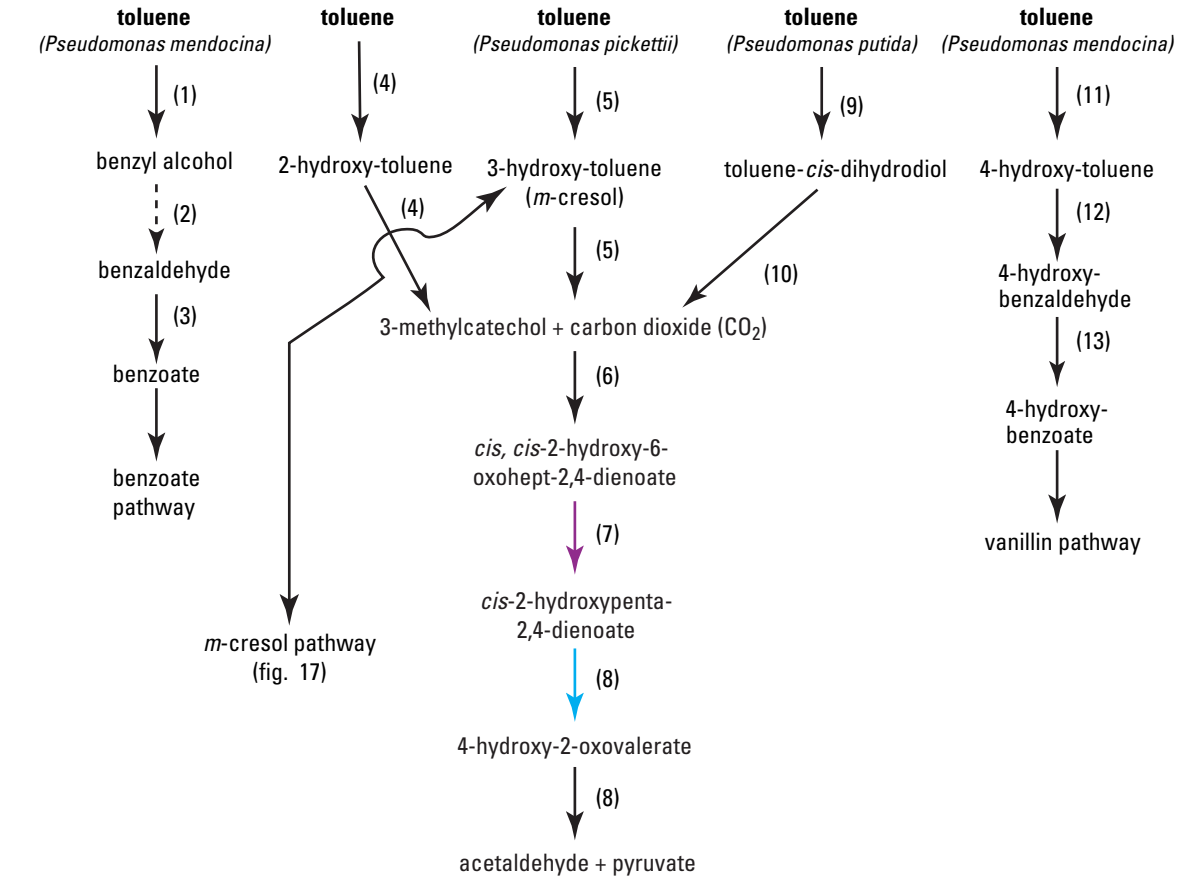

**EXPLANATION**

Proven microbe-catalyzed		Literature reference describing reaction pathway	
→	Oxidation reaction	(1) Shaw and Harayama, 1992	(8) Lau and others, 1994
→	Hydrolysis	(2) Shaw and others, 1993	(9) Wackett and others, 1988
→	Hydration	(3) Inoue and others, 1995	(10) Simpson and others, 1987
<i>Pseudomonas mendocina</i>	<b>Microorganism catalyzing reaction</b>	(4) Shields and others, 1995	(11) Yen and others, 1991
		(5) Olsen and others, 1994	(12) McIntire and others, 1986
		(6) Kukor and Olsen, 1991	(13) Bossert and others, 1989
		(7) Menn and others, 1991	

**Figure 13.** Laboratory-derived pathways for the aerobic biodegradation of toluene (modified from Wackett and Zeng, 2004).

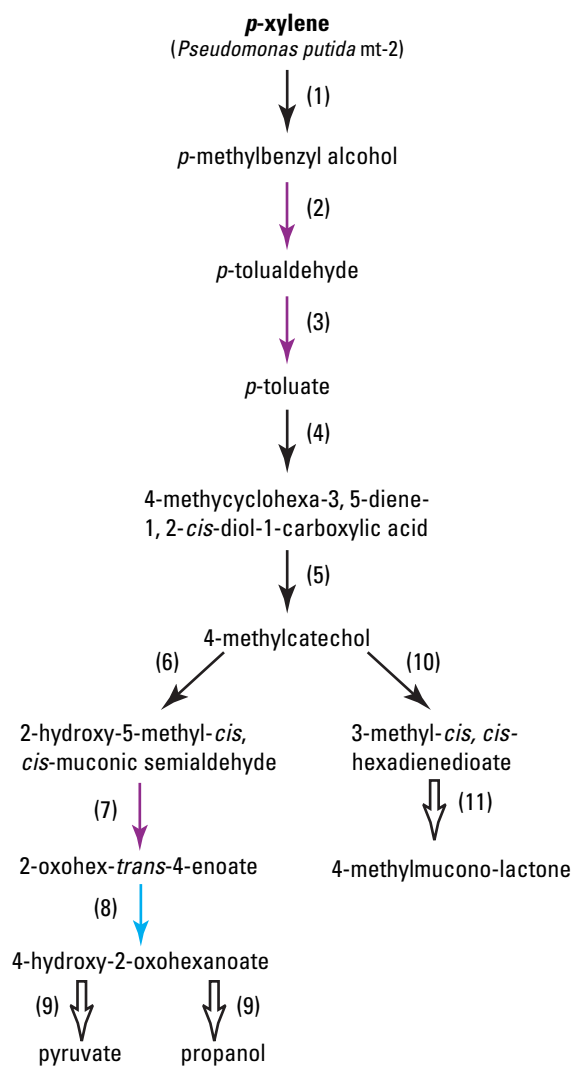**EXPLANATION****Proven microbe-catalyzed**

- Oxidation reaction
- Hydrolysis
- Hydration
- ⇒ Reaction, unspecified

*Pseudomonas putida***Microorganism catalyzing reaction****Literature reference describing reaction pathway**

- |                              |                                |
|------------------------------|--------------------------------|
| (1) Shaw and Harayama, 1992  | (7) Diaz and Timmis, 1995      |
| (2) Biegert and others, 1995 | (8) Harayama and others, 1989  |
| (3) Shaw and Harayama, 1990  | (9) Platt and others, 1995     |
| (4) Walsh and others, 1983   | (10) Murakami and others, 1997 |
| (5) Whited and others, 1986  | (11) Helin and others, 1995    |
| (6) Cerdan and others, 1994  |                                |

## Aerobic Biodegradation of Methyl *Tert*-butyl Ether


The compound methyl *tert*-butyl ether contains ether bonds and branched hydrocarbon skeletons (*tert*-butyl branch) that are common to compounds that persist in the environment (Smith and others, 2003; Alexander, 1973). Although early studies concluded that MTBE was recalcitrant to biodegradation (Squillace and others, 1997), more recent studies show that, once initiated, the aerobic biodegradation of MTBE is relatively rapid (Deeb and others, 2000), but markedly slower than BTEX degradation (table 17). MTBE may appear to persist in contaminated ground water if ground-water studies are concluded too quickly, especially in areas where MTBE is a new contaminant. This time lag before degradation begins is the time it takes the microorganisms in the aquifer to adapt and begin to use MTBE as a carbon source (Drogos and Diaz, 2000; Wilson and others, 2000, 2005). Wilson and others (2005), using data from various studies, show that microorganisms capable of degrading MTBE take from 10 to 500 times longer to double their population than do those microbes that degrade BTEX compounds. Therefore, the capacity for the natural attenuation of MTBE depends on the age of the contamination and the presence of microorganisms capable of assimilating MTBE.

Although some studies concluded that MTBE degrades slowly in aerobic environments (Squillace and others, 1997), other more recent studies show that MTBE is easily degraded under the proper conditions. For example, in a laboratory study of lake and streambed sediments collected from 11 sites across the United States, MTBE completely degraded within 50 days (Bradley and others, 1999, 2001). A study by Landmeyer and others (2001) clearly shows that MTBE was recalcitrant under anaerobic conditions during 2 weeks of monitoring, but rapidly degraded when oxygen was added to a small, discrete flowpath in shallow ground water.

Although three different bacteria are able to aerobically degrade MTBE via two different pathways (fig. 17; Pedersen and Essenberg, 2005), the exact mechanisms driving MTBE degradation are not well known. *Tert*-butyl alcohol (TBA) is a commonly detected by-product of aerobic MTBE degradation (Steffan and others, 1997). Aerobic biodegradation rates for MTBE are difficult to find in the literature, but those that are published indicate that the rates are substantially slower than those for BTEX compounds (table 17). Some studies indicate that the degradation of MTBE may be inhibited by the presence of BTEX compounds (Deeb and Alvarez-Cohen, 2000); however, others indicate that BTEX compounds do not inhibit MTBE degradation (Aronson and others, 1999; Drogos and Diaz, 2000; Kane and others, 2001; Sedran and others, 2002).

**Figure 14.** Laboratory-derived pathways for the aerobic biodegradation of *p*-xylene (modified from Mili and Stephens, 2006).



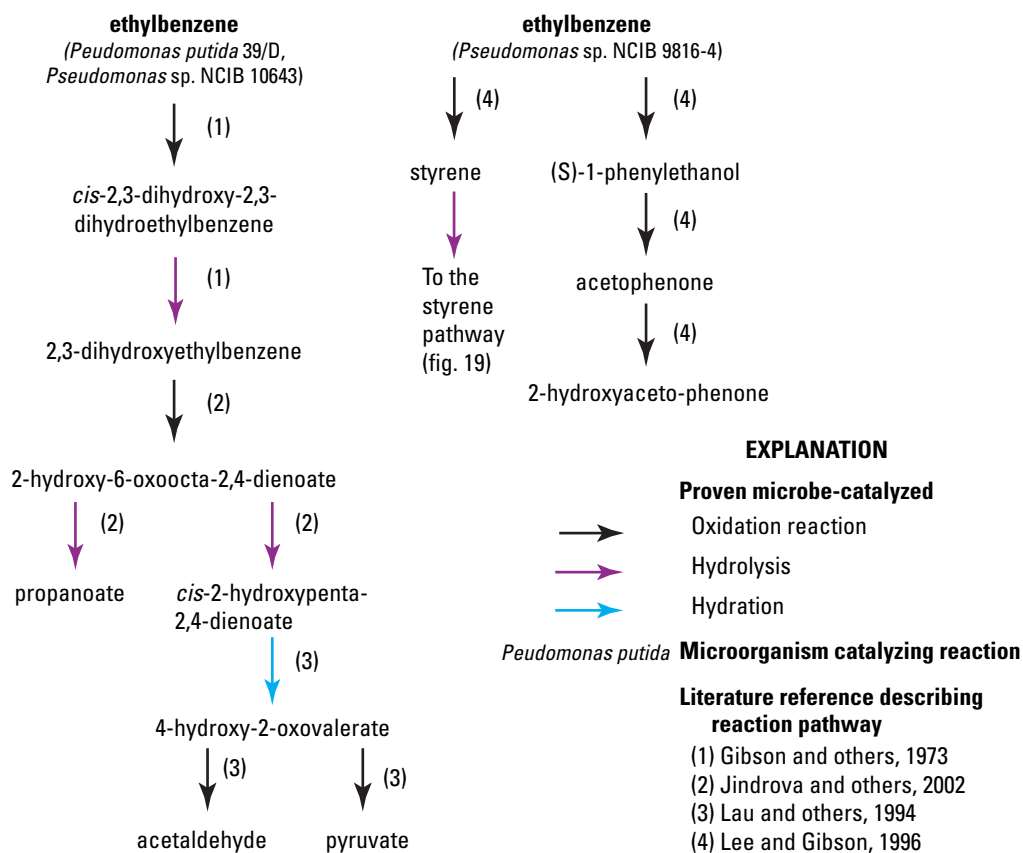

**Figure 15.** Laboratory-derived pathway for the aerobic biodegradation of ethylbenzene (modified from McLeish, 2005).

## Anaerobic Biodegradation of Methyl *Tert*-butyl Ether

The anaerobic biodegradation of MTBE is known to proceed, although slowly, under methanogenic (Wilson and others, 2000; Wilson and others, 2005), sulfate-reducing (Somsamak and others, 2001), iron-reducing (Finneran and Lovley, 2001), and nitrate-reducing (Bradley and others, 2001) conditions. Little is presently known, however, about the pathway of MTBE biodegradation under any of these conditions, although it has been suggested that anaerobic biodegradation could be initiated by a hydrolytic mechanism (O'Reilly and others, 2001; Kuder and others, 2005).

In a six-state ground-water study, Kolhatkar and others (2000) observed the degradation of MTBE and TBA in anoxic zones near 76 gas stations. Using data from four of those sites, degradation rates were calculated for MTBE and TBA. These degradation rates ranged from 0.0011 to 0.0271 day<sup>-1</sup> for MTBE and 0.0151 to 0.0351 day<sup>-1</sup> for TBA. MTBE and TBA degradation were observed only at sites that were methanogenic (dissolved methane >0.5 mg/L). Furthermore, these sites were depleted in sulfate relative to background concentrations. Kolhatkar and others (2002) confirmed the anaerobic degradation of MTBE and TBA in anoxic ground water using stable carbon isotope analysis. This study also concludes that the anaerobic biodegradation rates of MTBE and TBA may exceed those estimated for aerobic biodegradation.

## 32 Description, Properties, and Degradation of Selected VOCs Detected in Ground Water

**Table 17.** Average half-life for the aerobic biodegradation of the fuel compounds BTEX and methyl *tert*-butyl ether to carbon dioxide in an uncontaminated and contaminated matrix of aquifer sediments and ground water.<sup>1</sup>

[—, no studies referenced; <, less than]

Compound	Median <sup>1</sup> primary degradation rate (day <sup>-1</sup> )	Average half-life in uncontaminated matrix (days)			Average half-life in contaminated matrix (days)		
		Field setting <sup>2</sup>	Laboratory column <sup>3</sup>	Laboratory microcosm	Field setting	Laboratory column <sup>4</sup>	In situ microcosm
benzene	0.096	238	1.5	408	<sup>5</sup> 58	<sup>3</sup> 1–2.3	<sup>6,10</sup> 3–31
toluene	.20	<sup>8</sup> 135–238	4–7	<sup>8,9</sup> 40–60	<sup>7</sup> 5	2.3	<sup>6</sup> 4.5–7
ethylbenzene	.113	238	—	<sup>9</sup> 60–139	—	2.3	<sup>13,11</sup> 11
<i>m-, p</i> -xylene	.054	238	—	<sup>8,9</sup> 31–60	—	.350	<sup>12,11</sup> 3.5–11
<i>o</i> -xylene	.054	238	1–4	<sup>9</sup> 12–25	—	2.3	<sup>6,10</sup> 14–83
methyl <i>tert</i> -butyl ether	<sup>12</sup> .0039	—	—	—	—	—	<sup>13</sup> <365

<sup>1</sup>Aronson and others, 1999

<sup>2</sup>American Petroleum Institute, 1994

<sup>3</sup>Alvarez and others, 1998

<sup>4</sup>Anid and others, 1993

<sup>5</sup>Kemblowski and others, 1987

<sup>6</sup>Nielsen and others, 1996

<sup>7</sup>McCarty and others, 1998

<sup>8</sup>Barker and others, 1987

<sup>9</sup>Hubbard and others, 1994

<sup>10</sup>Holm and others, 1992

<sup>11</sup>Thomas and others, 1990

<sup>12</sup>Laboratory microcosm

<sup>13</sup>Fenner and others, 2000

**Table 18.** Mean half-life in days for the anaerobic biodegradation of the fuel compounds BTEX, and methyl *tert*-butyl ether, *tert*-butyl alcohol under various reducing conditions.<sup>1</sup>


[(46), number of samples used to derive the mean value; MTBE, methyl *tert*-butyl ether; TBA, *tert*-butyl alcohol; —, not available]

Environmental condition	Benzene	Toluene	Ethylbenzene	<i>o</i> -Xylene	<i>m</i> -Xylene	<i>p</i> -Xylene	MTBE	TBA
Field/in situ studies	210 (41)	12 (46)	46 (37)	33 (33)	43 (34)	46 (26)	—	—
Nitrate-reducing studies	97 (38)	13 (42)	104 (28)	108 (46)	113 (35)	108 (29)	—	—
Iron-reducing studies	140 (11)	516 (10)	1,828 (4)	1,822 (8)	1,822 (8)	1,822 (8)	—	—
Sulfate-reducing studies	50 (9)	61 (14)	197 (7)	109 (9)	141 (8)	198 (5)	—	—
Methanogenic studies	61 (16)	50 (24)	229 (8)	304 (14)	317 (10)	406 (7)	<sup>2,3</sup> 30–7,302	<sup>2,3</sup> 15–502

<sup>1</sup>Aronson and Howard, 1997, p. 16

<sup>2</sup>Kolhatkar and others, 2000


<sup>3</sup>Wilson and others, 2005

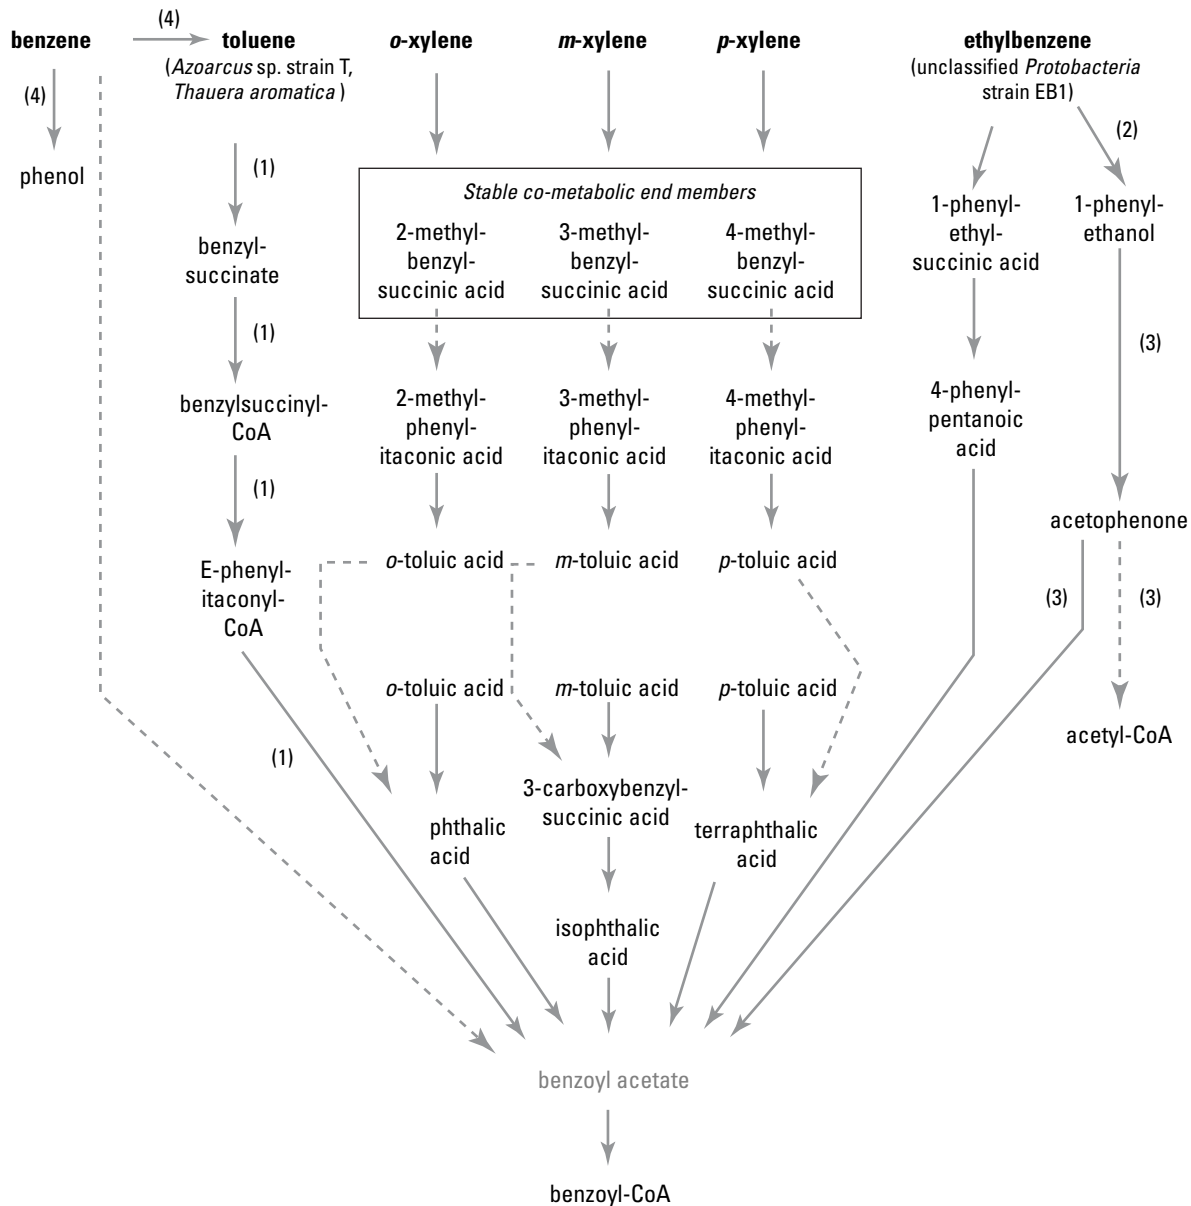


**EXPLANATION**

- Proven microbe-catalyzed**  
 Reductive pathway
- Postulated microbe-catalyzed reductive pathway**
- Azoarcus* sp. **Microorganism catalyzing reaction**
- Postulated compound from other experiments**
- Literature reference describing reaction pathway**  
 (1) Beller and Spormann, 1997  
 (2) Kniemeyer and Heider, 2001  
 (3) Ball and others, 1996  
 (4) Ulrich and others, 2005

**Figure 16.** Field and laboratory-derived pathways for the anaerobic biodegradation of the BTEX compounds—benzene, toluene, ethylbenzene, and xylene (modified from Edwards and Grbić-Galić, 1994; and Griebler and others, 2004b).

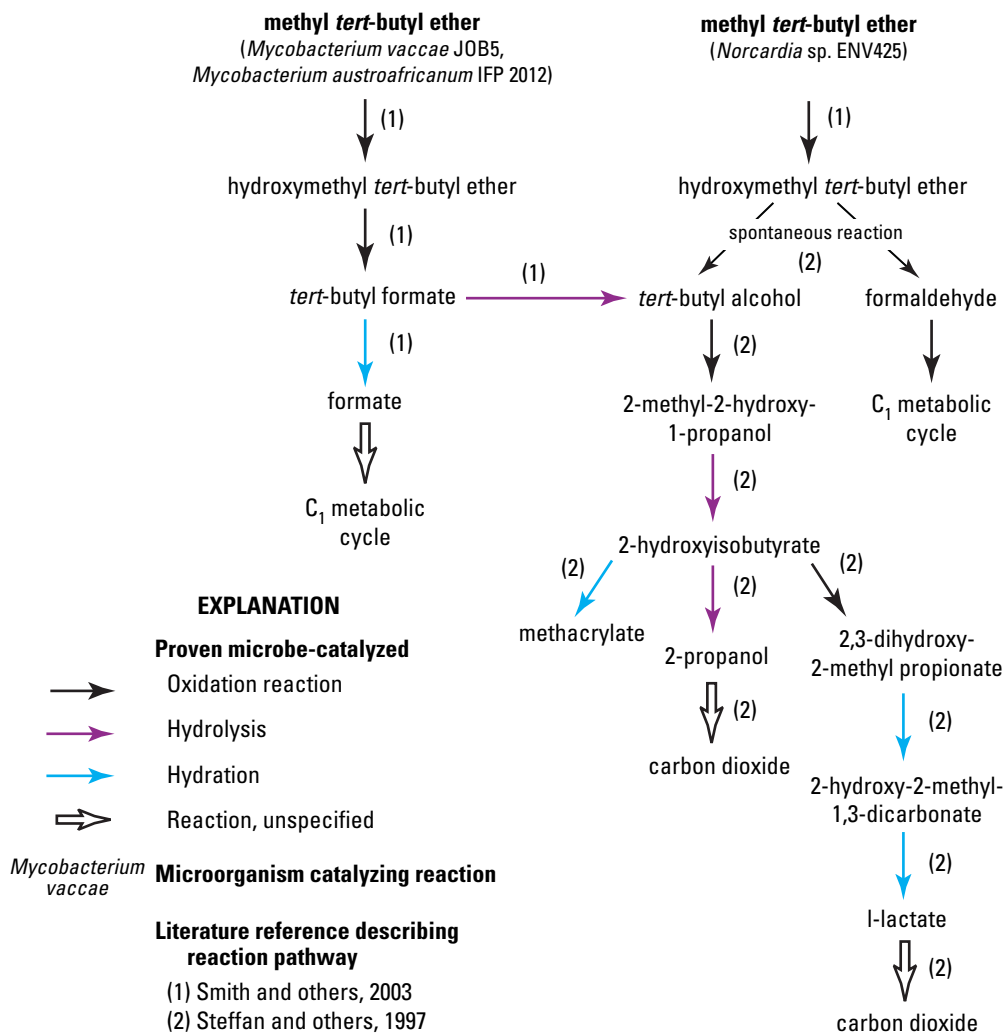

**Figure 17.** Laboratory-derived pathway for the aerobic biodegradation of methyl *tert*-butyl ether (modified from Pedersen and Essenberg, 2005).

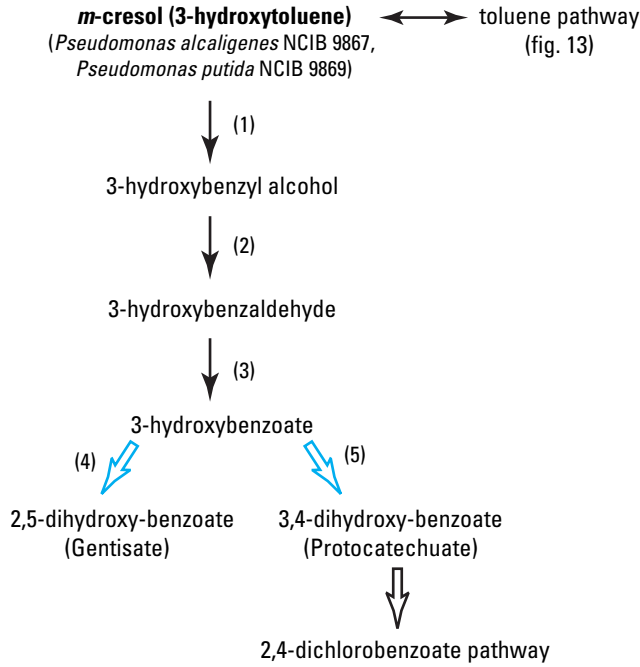

**EXPLANATION**

**Proven microbe-catalyzed**

- Oxidation reaction
- ⇨ Hydroxylation reaction
- ⇨ Reaction, unspecified


*Pseudomonas alcaligenes*

**Microorganism catalyzing reaction**

**Literature reference describing reaction pathway**

- (1) Keat and Hopper, 1978a
- (2) Keat and Hopper, 1978b
- (3) Hopper and Taylor, 1975
- (4) Poh and Bayly, 1980
- (5) Nakazawa and Hayashi, 1978

**Figure 18.** Laboratory-derived pathway for the aerobic biodegradation of *m*-cresol (modified from Sakai and others, 2005).

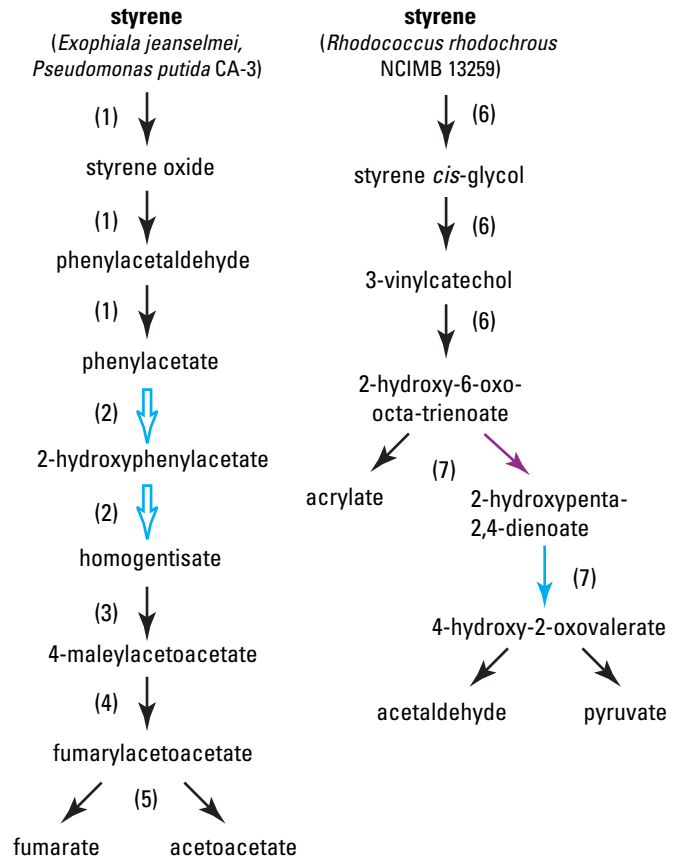

**EXPLANATION**

**Proven microbe-catalyzed**

- Oxidation reaction
- ⇨ Hydroxylation reaction
- ⇨ Hydrolysis
- ⇨ Hydration

*Exophiala jeanselmei*

**Microorganism catalyzing reaction**

**Literature reference describing reaction pathway**

- (1) Cox and others, 1996
- (2) Olivera and others, 1994
- (3) Fernandez-Canon and Penalva, 1995
- (4) Hagedorn and Chapman, 1985
- (5) Crawford, 1976
- (6) Warhurst and others, 1994
- (7) Lau and others, 1994

**Figure 19.** Laboratory-derived pathways for the aerobic biodegradation of styrene (modified from Kraus and others, 2005).

## References Cited

- Adamson, D.T., and G.F. Parkin, 1999, Biotransformation of mixtures of chlorinated aliphatic hydrocarbons by an acetate-grown methanogenic enrichment culture: *Water Research*, v. 33, no. 6, p. 1482–1494.
- Adrian, Lorenz, Werner Manz, Ulrich Szewzyk, and Helmut Gorisch, 1998, Physiological characterization of a bacterial consortium reductively dechlorinating 1,2,3- and 1,2,4-trichlorobenzene: *Applied and Environmental Microbiology*, v. 64, no. 2, p. 496–503.
- Agency for Toxic Substances and Disease Registry, 1989, Toxicological profile of 1,1,2-trichloroethane: U.S. Department of Health and Human Services, Public Health Service, Atlanta, Georgia, 109 p., online at <http://www.atsdr.cdc.gov/toxprofiles/tp148.html>, accessed June 14, 2006.
- Agency for Toxic Substances and Disease Registry, 1990, Toxicological profile of chlorobenzene: U.S. Department of Health and Human Services, Public Health Service, Atlanta, Georgia, 99 p., online at <http://www.atsdr.cdc.gov/toxprofiles/tp131.html>, accessed June 14, 2006.
- Agency for Toxic Substances and Disease Registry, 1990b, Toxicological profile for 1,4-dichlorobenzene: U.S. Department of Health and Human Services, Public Health Service, Atlanta, Georgia, 478 p., online at <http://www.atsdr.cdc.gov/toxprofiles/tp10.html>, accessed June 14, 2006.
- Agency for Toxic Substances and Disease Registry, 1990c, Toxicological profile for 1,1-dichloroethane: U.S. Department of Health and Human Services, Public Health Service, Atlanta, Georgia, 115 p., online at <http://www.atsdr.cdc.gov/toxprofiles/tp133.html>, accessed June 14, 2006.
- Agency for Toxic Substances and Disease Registry, 1998, Toxicological profile for chloroethane: U.S. Department of Health and Human Services, Public Health Service, Atlanta, Georgia, 162 p., online at <http://www.atsdr.cdc.gov/toxprofiles/tp105.html>, accessed June 14, 2006.
- Agency for Toxic Substances and Disease Registry, 2001, Toxicological profile of 1,2-dichloroethane: U.S. Department of Health and Human Services, Public Health Service, Atlanta, Georgia, 297 p., online at <http://www.atsdr.cdc.gov/toxprofiles/tp38.html>, accessed June 14, 2006.
- Agency for Toxic Substances and Disease Registry, 2004, Draft toxicological profile for 1,1,1-trichloroethane: U.S. Department of Health and Human Services, Public Health Service, Atlanta, Georgia, 382 p., online at <http://www.atsdr.cdc.gov/toxprofiles/tp70.html>, accessed June 14, 2006.
- Agency for Toxic Substances and Disease Registry, 2005, Draft toxicological profile for benzene: U.S. Department of Health and Human Services, Public Health Service, Atlanta, Georgia, 147 p., online at <http://www.atsdr.cdc.gov/toxprofiles/tp3.html>, accessed June 14, 2006.
- Alexander, Michael, 1973, Nonbiodegradable and other recalcitrant molecules: *Biotechnology and Bioengineering*, v. 15, p. 611–647.
- Alvarez P.J.J., L.A. Cronkhite, and C.S. Hunt, 1998, Use of benzoate to establish reactive buffer zones for enhanced attenuation of BTX migration—Aquifer column experiments: *Environmental Science and Technology*, v. 32, no. 8, p. 509–515.
- American Petroleum Institute, 1994a, Transport and fate of dissolved methanol, methyl-tertiary-butyl-ether, and monoaromatic hydrocarbons in a shallow sand aquifer: American Petroleum Institute, Health Environmental Science Department, API Publication Number 4601, 338 p.
- Anderson, R.T., J.N. Rooney-Varga, C.V. Gaw, and D.R. Lovley, 1998, Anaerobic benzene oxidation in the Fe (III) reduction zone of petroleum-contaminated aquifers: *Environmental Science and Technology*, v. 32, no. 9, p. 1222–1229.
- Anid, P.J., P.J.J. Alvarez, and T.M. Vogel, 1993, Biodegradation of monoaromatic hydrocarbons in aquifer columns amended with hydrogen peroxide and nitrate: *Water Research*, v. 27, no. 4, p. 685–691.
- Archer, W.L., 1979, Other chloroethanes, *in* Kirk-Othmer Encyclopedia of chemical technology, 3rd ed., v. 5, p. 722–742.
- Arnth, J.D., Gerald Milde, H. Kerndorff, and R. Schleyer, 1989, The 15 most frequently detected organic compounds in ground water at waste disposal sites in Germany and the U.S., *in* Baccini, Peter, ed., *The Landfill—Reactor and Final Storage*, Swiss Workshop on Land Disposal of Solid Wastes Gerzensee, March 14–17, 1988: *Lecture Notes in Earth Sciences*, New York, N.Y., Springer-Verlag, Inc., p. 399.
- Aronson, Dallas, Mario Citra, Kirsten Shuler, Heather Printup, and P.H. Howard, 1999, Aerobic biodegradation of organic chemicals in environmental media—A summary of field and laboratory studies: Prepared for the U.S. Environmental Protection Agency by Environmental Science Center, Syracuse Research Corporation, North Syracuse, N.Y., SRC TR 99-002, 189 p.
- Aronson, Dallas, and P.H. Howard, 1997, Anaerobic biodegradation of organic chemicals in groundwater—A summary of field and laboratory studies: Final report prepared for the American petroleum Institute by Environmental Science Center, Syracuse Research Corporation, North Syracuse, N.Y., 262 p.
- Australian Department of Environment and Heritage, 2003, National Pollutant Inventory, volatile organic compound definition and information, version 2.4: Department of Environment and Heritage, Commonwealth of Australia, 4 p., online at <http://www.npi.gov.au/handbooks/pubs/voc.pdf>, accessed February 23, 2006.

- Azadpour-Keeley, Ann, H.H. Russell, and G.W. Sewell, 1999, Microbial processes affecting monitored natural attenuation of contaminants in the subsurface: Ada, Okla., National Risk Management Research Laboratory, Subsurface Protection and Remediation Division, Robert S. Kerr Environmental Research Center, EPA/540/S-99/001, 18 p.
- Ball, H.A., H.A. Johnson, Martin Reinhard, and A.M. Spormann, 1996, Initial reactions in anaerobic ethylbenzene oxidation by a denitrifying bacterium, strain EB1: *Journal of Bacteriology*, v. 178, no. 19, p. 5755–5761.
- Barbaro, J.R., J.F. Barker, L.A. Lemon, and C.I. Mayfield, 1992, Biotransformation of BTEX under anaerobic, denitrifying conditions—Field and laboratory observations: *Journal of Contaminant Hydrology*, v. 11, p. 245–272.
- Barbaro, J.R., and P.P. Neupane, 2001, Distribution and mass loss of volatile organic compounds in the surficial aquifer at sites FT03, LF13, and WP14/LF15, Dover Air Force Base, Delaware, November 2000–February 2001: U.S. Geological Survey Water-Resources Investigations Report 02-4121, 68 p.
- Barker, J.F., G.C. Patrick, and D. Major, 1987, Natural attenuation of aromatic hydrocarbons in a shallow sand aquifer: *Groundwater Monitoring and Remediation*, v. 7, no. 1, p. 64–72.
- Beek, Bernd (volume editor), 2001, Biodegradation and persistence, *in* Hutzinger, Otto, ed., 2001, Reactions and processes—The Handbook of Environmental Chemistry, v. 2k: Berlin, Germany, Springer-Verlag, 320 p.
- Beller, H.R., and A.M. Spormann, 1997, Anaerobic activation of toluene and *o*-xylene by addition to fumarate in denitrifying strain T: *Journal of Bacteriology*, v. 179, no. 3, p. 670–676.
- Beller, H.R., Dunja Grbić-Galić, and Martin Reinhard, 1992a, Microbial degradation of toluene under sulfate-reducing conditions and the influence of iron on the process: *Applied and Environmental Microbiology*, v. 58, no. 3, p. 786–793.
- Beller, H.R., Martin Reinhard, and Dunja Grbić-Galić, 1992b, Metabolic by-products of anaerobic toluene degradation by sulfate-reducing enrichment cultures: *Applied and Environmental Microbiology*, v. 58, no. 9, p. 3192–3195.
- Biegert, Thomas, Uwe Altenschmidt, Christoph Eckerskorn, and Georg Fuchs, 1995, Purification and properties of benzyl alcohol dehydrogenase from a denitrifying *Thauera* sp.: *Archives of Microbiology*, v. 163, no. 6, p. 418–423.
- Borden, R.C., J.H. Melody, M.B. Shafer, and M.A. Barlaz, 1997, Anaerobic biodegradation of BTEX in aquifer material: U.S. Environmental Protection Agency, EPA/600/S-97/003, 9 p.
- Bossert, I.D., Greg Whited, D.T. Gibson, and L.Y. Young, 1989, Anaerobic oxidation of *p*-cresol mediated by a partially purified methylhydroxylase from a denitrifying bacterium: *Journal of Bacteriology*, v. 171, no. 6, p. 2956–2962.
- Bouwer, E.J., 1994, Bioremediation of chlorinated solvents using alternate electron acceptors, *in* Norris, R.D., R.E. Hinchee, Richard Brown, P.L. McCarty, Lewis Semprini, J.T. Wilson, D.H. Kampbell, Martin Reinhard, E.J. Bouwer, R.C. Borden, T.M. Vogel, J.M. Thomas, and C.H. Ward, eds., *Groundwater cleanup through bioremediation*, Handbook of Bioremediation: Boca Raton, Fla., Lewis Publishers, p. 149.
- Bouwer, E.J., B.E. Rittman, and R.L. McCarty, 1981, Anaerobic degradation of halogenated 1- and 2-carbon organic compounds: *Environmental Science and Technology*, v. 15, no. 5, p. 596–599.
- Boyd, S.A., Jin Xiangcan, and J.F. Lee, 1990, Sorption of nonionic organic compounds by corn residues from a no-tillage field: *Journal Environmental Quality*, v. 19, no. 4, p. 734–738.
- Bradley, P.M., and F.H. Chapelle, 1998, Effect of contaminant concentration on aerobic microbial mineralization of DCE and VC in stream-bed sediments: *Environmental Science and Technology*, v. 32, no. 5, p. 553–557.
- Bradley, P.M., J.E. Landmeyer, and F.H. Chapelle, 1999, Aerobic mineralization of MTBE and *tert*-butyl alcohol by stream-bed sediment microorganisms: *Environmental Science and Technology*, v. 33, no. 11, p. 1877–1879.
- Bradley, P.M., J.E. Landmeyer, and F.H. Chapelle, 2001, Widespread potential for microbial MTBE degradation in surface-water sediments: *Environmental Science and Technology*, v. 35, no. 4, p. 658–662.
- Braun, C.L., 2004, Reductive dechlorination of chlorinated ethenes under oxidation-reduction conditions and potentiometric surfaces in two trichloroethene-contaminated zones at the Double Eagle and Fourth Street Superfund Sites in Oklahoma City, Oklahoma: U.S. Geological Survey Scientific Investigations Report 2004–5050, 20 p.
- Broderick, J.B., and T.V. O'Halloran, 1991, Overproduction, purification, and characterization of chlorocatechol dioxygenase, a non-heme iron dioxygenase with broad substrate tolerance: *Biochemistry*, v. 30, no. 29, p. 7349–7358.
- Brown, R.A., R.E. Hinchee, R.D. Norris, and J.T. Wilson, 1996, Bioremediation of petroleum hydrocarbons—A flexible, variable speed technology: *Bioremediation Journal*, v. 6, no. 4, p. 95–108.
- Brown, T.L., and H.E. LeMay, Jr., 1977, *Chemistry—The central science*: Englewood Cliffs, New Jersey, Prentice-Hall, Inc, p. 718–746.

- Cerdan, Pascale, Alain Wasserfallen, Monique Rekik, K.N. Timmis, and Shigeaki Harayama, 1994, Substrate specificity of catechol 2,3-dioxygenase encoded by TOL plasmid pWW0 of *Pseudomonas putida* and its relationship to cell growth: *Journal of Bacteriology*, v. 176, no. 19, p. 6074–6081.
- Chalmers, R.M., and C.A. Fewson, 1989, Purification and characterization of benzaldehyde dehydrogenase I from *Acinetobacter calcoaceticus*: *Biochemical Journal*, v. 263, no. 3, p. 913–919.
- Chapelle, F.H., P.B. McMahon, N.M. Dubrovsky, R.F. Fujii, E.T. Oaksford, and D.A. Vroblesky, 1995, Deducing the distribution of terminal electron-accepting processes in hydrologically diverse groundwater systems: *Water Resources Research*, v. 31, p. 359–371.
- Chen, Chun, J.A. Puhakka, and J.F. Ferguson, 1996, Transformation of 1,1,2,2-tetrachloroethane under methanogenic conditions: *Environmental Science and Technology*, v. 30, no. 2, p. 542–547.
- Chiang, C.Y., J.P. Salanitro, E.Y. Chai, J.D. Colthart, and C.L. Klein, 1989, Aerobic biodegradation of benzene, toluene, and xylene in a sandy aquifer—Data analysis and computer modeling: *Ground Water*, v. 27, no. 6, p. 823–834.
- Chiou, C.T., L.J. Peters, and V.H. Freed, 1979, A physical concept of soil-water equilibria for nonionic organic compounds: *Science*, v. 206, p. 831–832.
- Chiou, C.T., P.E. Porter, and D.W. Schmedding, 1983, Partition equilibria of nonionic organic compounds between soil organic matter and water: *Environmental Science and Technology*, v. 17, no. 4, p. 227–231.
- Christensen, T.H., P.L. Bjerg, S.A. Banwart, Rasmus Jakobsen, Gorm Heron, and Hans-Jørgen Albrechtsen, 2000, Characterization of redox conditions in groundwater contaminant plumes: *Journal of Contaminant Hydrology*, v. 45, p. 165–241.
- Coates, J.D., R.T. Anderson, and D.R. Lovley, 1996a, Oxidation of polycyclic aromatic hydrocarbons under sulfate-reducing conditions: *Applied and Environmental Microbiology*, v. 62, no. 3, p. 1099–1101.
- Coates, J.D., R.T. Anderson, J.C. Woodward, E.J.P. Phillips, and D.R. Lovley, 1996b, Anaerobic hydrocarbon degradation in petroleum-contaminated harbor sediments under sulfate-reducing and artificially imposed iron-reducing conditions: *Environmental Science and Technology*, v. 30, no. 9, p. 2784–2789.
- Coleman, N.V., T.E. Mattes, J.M. Gossett, and J.C. Spain, 2002, Phylogenetic and kinetic diversity of aerobic vinyl-chloride-assimilating bacteria from chlorinated-ethene contaminated sites: *Applied and Environmental Microbiology*, v. 68, no. 12, p. 6162–6171.
- Cox, H.H., B.W. Faber, W.N. Van Heiningen, H. Radhoe, H.J. Doddema, and Wimm Harder, 1996, Styrene metabolism in *Exophiala jeanselmei* and involvement of a cytochrome P-450-dependent styrene monooxygenase: *Applied and Environmental Microbiology*, v. 62, no. 4, p. 1471–1474.
- Crawford, R.L., 1976, Degradation of homogentisate by strains of *Bacillus* and *Moraxella*: *Canadian Journal of Microbiology*, v. 22, no. 2, p. 276–280.
- De Best, J.H., A. Hage, H.J. Doddema, D.B. Janssen, and W. Harder, 1999, Complete transformation of 1,1,1-trichloroethane to chloroethane by a methanogenic mixed population: *Applied Microbiology and Biotechnology*, v. 51, p. 277–283.
- Deeb, R.A., A.J. Stocking, Lisa Alvarez-Cohen, and M.C. Kavanaugh, 2000, MTBE and TBA biodegradation: A current review, in *Proceedings of the 2000 Petroleum Hydrocarbons and Organic Chemicals in Ground Water: Prevention, Detection, and Remediation, Special Focus—Natural Attenuation and Gasoline Oxygenates*, November 15–17, 2000: Anaheim, Calif., National Ground Water Association, p. 50–51 (abstract).
- Deeb, R.A., and Lisa Alvarez-Cohen, 2000, Aerobic biotransformations of gasoline aromatics in multicomponent mixtures: *Bioremediation Journal*, v. 4, no. 1, p. 1–9.
- Delzer, G.C., and Tamara Ivahnenko, 2003, Occurrence and temporal variability of methyl *tert*-butyl ether (MTBE) and other volatile organic compounds in select sources of drinking water—Results of the focused survey: U.S. Geological Survey Water-Resources Investigations Report 02-4084, 65 p.
- Dermietzel, Jürgen, and Andrea Vieth, 2002, Chloroaromatics in groundwater—Chances of bioremediation: *Environmental Geology*, v. 41, no. 6, p. 683–689.
- De Wever, Helene, J.R. Cole, M.R. Fettig, D.A. Hogan, and J.M. Tiedje, 2000, Reductive dehalogenation of trichloroacetic acid by *Trichlorobacter thiogenes* gen. nov., sp. nov.: *Applied and Environmental Microbiology*, v. 66, no. 6, p. 2297–2301.
- Diaz, Eduardo, and K.N. Timmis, 1995, Identification of functional residues in a 2-hydroxymuconic semialdehyde hydrolase—A new member of the  $\alpha/\beta$  hydrolase-fold family of enzymes which cleaves carbon-carbon bonds: *Journal of Biological Chemistry*, v. 270, no. 11, p. 6403–6411.
- Dinicola, R.S., S.E. Cox, J.E. Landmeyer, and P.M. Bradley, 2002, Natural attenuation of chlorinated volatile organic compounds in ground water at Operable Unit 1, Naval Undersea Warfare Center, Division Keyport, Washington: U.S. Geological Survey Water-Resources Investigations Report 02-4119, 115 p.



- Dolfing, James, 2000, Energetics of anaerobic degradation pathways of chlorinated aliphatic compounds: *Microbial Ecology*, v. 40, p. 2–7.
- Donaldson, S.G., C.M. Miller, and W.W. Miller, 1990, Volatilization of gasoline constituents from soil—A remedial investigation, *in* Proceedings of the National Outdoor Action Conference on Aquifer Restoration: Ground Water Monitoring and Geophysical Methods 4, p. 721–735.
- Drogos, D.L., and A.F. Diaz, 2000, Exploring the environmental issues of mobile, recalcitrant compounds in gasoline: Preprints of extended abstracts, American Chemical Society Symposium, San Francisco, Calif., March 26–30, 2000, v. 40, no. 1, p. 238–240.
- Edwards, E.A., and Dunja Grbić-Galić, 1992, Complete mineralization of benzene by aquifer microorganisms under strictly anaerobic conditions: *Applied and Environmental Microbiology*, v. 58, no. 8, p. 2663–2666.
- Edwards, E.A., and Dunja Grbić-Galić, 1994, Anaerobic degradation of toluene and *o*-xylene by a methanogenic consortium: *Applied and Environmental Microbiology*, v. 60, no. 1, p. 313–322.
- Eggen, R.I., A.C. Geerling, M.S. Jetten, W.M. de Vos, 1991, Cloning, expression, and sequence analysis of the genes for carbon monoxide dehydrogenase of *Methanothrix soehngenii*: *Journal of Biological Chemistry*, v. 266, no. 11, p. 6883–6887.
- Egli, Christine, Rudolf Scholtz, A.M. Cook, and Thomas Leisinger, 1987, Anaerobic dechlorination of tetrachloromethane and 1,2-dichloroethane to degradable products by pure cultures of *Desulfobacterium* sp. and *Methanobacterium* sp.: *FEMS Microbiology Letters*, v. 43, p. 257–261.
- Ellis, L.B.M., Dave Roe, and L.P. Wackett, 2006, University of Minnesota biocatalysis/biodegradation database: The first decade, nucleic acids research, v. 34, Database issue, p. D517–D521.
- Ellis, Lynda, and Sean Anderson, 2005, Tetrachloroethene pathway map (anaerobic): University of Minnesota biocatalysis/biodegradation database at [http://umbbd.msi.umn.edu/tce2/tce2\\_map.html](http://umbbd.msi.umn.edu/tce2/tce2_map.html), accessed April 10, 2006.
- Evans, P.J., D.T. Mang, K.S. Kim, and L.Y. Young, 1991a, Anaerobic degradation of toluene by a denitrifying bacterium: *Applied and Environmental Microbiology*, v. 57, no. 4, p. 1139–1145.
- Evans, P.J., D.T. Mang, and L.Y. Young, 1991b, Degradation of toluene and *m*-xylene and transformation of *o*-xylene by denitrifying enrichment cultures: *Applied and Environmental Microbiology*, v. 57, no. 2, p. 450–454.
- Fenner, Kathrin, Martin Scheringer, and Konrad Hünigerbuhler, 2000, Persistence of parent compounds and transformation products in a level IV multimedia model: *Environmental Science and Technology*, v. 34, no. 17, p. 3809–3817.
- Fernandez-Canon, J.M., and M.A. Penalva, 1995, Molecular characterization of a gene encoding a homogentisate dioxygenase from *Aspergillus nidulans* and identification of its human and plant homologues: *Journal of Biological Chemistry*, v. 270, no. 36, p. 21199–21205.
- Finneran, K.T., and D.R. Lovley, 2001, Anaerobic degradation of methyl-*tert*-butyl ether (MTBE) and *tert*-butyl ether (TBA): *Environmental Science and Technology*, v. 35, no. 10, p. 1785–1790.
- Freedman, D.L., and J.M. Gossett, 1989, Biological reductive dechlorination of tetrachloroethylene and trichloroethylene to ethylene under methanogenic conditions: *Applied and Environmental Microbiology*, v. 55, no. 9, p. 2144–2151.
- Fries, M.R., Jizhong Zhou, Joanne Chee-Sanford, and J.M. Tiedje, 1994, Isolation, characterization, and distribution of denitrifying toluene degraders from a variety of habitats: *Applied and Environmental Microbiology*, v. 60, no. 8, p. 2802–2810.
- Friesel, Peter, Gerald Milde, and Bernd Steiner, 1984, Interactions of halogenated hydrocarbons with soils: *Fresenius Zeitschrift fuer Analytische Chemie*, v. 319, p. 160–164.
- Gälli, Rene, and P.L. McCarty, 1989, Biotransformation of 1,1,1-trichloroethane, trichloromethane, and tetrachloromethane by a *Clostridium* sp.: *Applied and Environmental Microbiology*, v. 55, no. 4, p. 837–844.
- Garbarini, D.R., and L.W. Lion, 1986, Influence of the nature of soil organics on the sorption of toluene and trichloroethylene: *Environmental Science and Technology*, v. 20, no. 12, p. 1263–1269.
- Gibson, D.T., Brigitte Gschwendt, W.K. Yeh, and V.M. Kopal, 1973, Initial reactions in the oxidation of ethylbenzene by *Pseudomonas putida*: *Biochemistry*, v. 12, no. 8, p. 1520–1528.
- Gibson, D.T., J.R. Koch, and R.E. Kallio, 1968, Oxidative degradation of aromatic hydrocarbons by microorganisms—I. Enzymatic formation of catechol from benzene: *Biochemistry*, v. 7, no. 7, p. 2653–2662.
- Gibson, D.T., and Vaidyanathan Subramanian, 1984, Microbial degradation of aromatic hydrocarbons, *in* Gibson, D.T., ed., *Microbial degradation of organic compounds*: New York, N.Y., Marcel Dekker, Inc., p. 181–252.
- Gossett, J.M., 1987, Measurement of Henry's Law constants for C<sub>1</sub> and C<sub>2</sub> chlorinated hydrocarbons: *Environmental Science and Technology*, v. 28, no. 2, p. 202–208.

- Grady, S.J., 2003, A national survey of methyl *tert*-butyl ether and other volatile organic compounds in drinking-water sources—Results of the random survey: U.S. Geological Survey Water-Resources Investigations Report 02-4079, 85 p.
- Griebler, Christian, Lorenz Adrian, R.U. Meckenstock, and H.H. Richnow, 2004a, Stable carbon isotope fractionation during aerobic and anaerobic transformation of trichlorobenzene: *FEMS Microbiology Ecology*, v. 48, no. 3, p. 313–321.
- Griebler, Christian, Michael Safinowski, Andrea Vieth, H.H. Richnow, and R.U. Meckenstock, 2004b, Combined application of stable carbon isotope analysis and specific metabolites determination for assessing in-situ degradation of aromatic hydrocarbons in a tar oil-contaminated aquifer: *Environmental Science and Technology*, v. 38, no. 2, p. 617–631.
- Grosterm, Ariel, and E.A. Edwards, 2006, Growth of *Dehalobacter* and *Dehalococcoides* spp. during degradation of chlorinated ethanes: *Applied and Environmental Microbiology*, v. 72, no. 1, p. 428–436.
- Guertal, W.R., Marie Stewart, J.R. Barbaro, and T.J. McHale, 2004, Analytical results from ground-water sampling using a direct-push technique at the Dover National Test Site, Dover Air Force Base, Delaware, June–July 2001: U.S. Geological Survey Open-File Report 03-380, 31 p.
- Hage, J.C., F.D. Kiestra, and Sybe Hartmans, 2001, Co-metabolic degradation of chlorinated hydrocarbons by *Pseudomonas* sp. strain DCA1: *Applied Microbiology and Biotechnology*, v. 57, no. 4, p. 548–554.
- Hagedorn, S.R., and P.J. Chapman, 1985, Glutathione-independent maleylacetoacetate isomerase in gram-positive bacteria: *Journal of Bacteriology*, v. 163, no. 2, p. 803–805.
- Haigler, B.E., S.F. Nishino, and J.C. Spain, 1988, Degradation of 1,2-dichlorobenzene by a *Pseudomonas* sp.: *Applied and Environmental Microbiology*, v. 54, no. 2, p. 294–301.
- Hamlin, S.N., Kenneth Belitz, Sarah Kraja, and Barbara Dawson, 2002, Ground-water quality in the Santa Ana watershed, California—Overview and Data Summary: U.S. Geological Survey Water-Resources Investigations Report 02-4243, 137 p.
- Hamlin, S.N., Kenneth Belitz, and Tyler Johnson, 2005, Occurrence and distribution of volatile organic compounds and pesticides in ground water in relation to hydrogeologic characteristics and land use in the Santa Ana Basin, Southern California: U.S. Geological Survey Scientific Investigations Report 2005-5032, 40 p.
- Hammer, Angela, Thomas Hildenbrand, Helga Hoier, Ka-Leung Ngai, Michael Schlömann, and J.J. Stezowski, 1993, Crystallization and preliminary X-ray data of chloromuconate cycloisomerase from *Alcaligenes eutrophus* JMP134 (pJP4): *Journal of Molecular Biology*, v. 232, no. 1, p. 305–307.
- Harayama, Shigeaki, Monique Rekik, K.L. Ngai, and L.N. Ornston, 1989, Physically associated enzymes produce and metabolize 2-hydroxy-2,4-dienoate, a chemically unstable intermediate formed in catechol metabolism via meta cleavage in *Pseudomonas putida*: *Journal of Bacteriology*, v. 171, no. 11, p. 6251–6258.
- Harayama, Shigeaki, Monique Rekik, and K.N. Timmis, 1986, Genetic analysis of a relaxed substrate specificity aromatic ring dioxygenase, toluate 1,2-dioxygenase, encoded by TOL plasmid pWW0 of *Pseudomonas putida*: *Molecular and General Genetics*, v. 202, no. 2, p. 226–234.
- Harper, Carolyn, and J.J. Liccione, 1995, Toxicological profile for gasoline: U.S. Department of Health and Human Services, Public Health Service, Agency for Toxic Substances and Disease Registry, p. 107, online at <http://www.atsdr.cdc.gov>, accessed May 26, 2006.
- Hartmans, Sybe, and J.A. De Bont, 1992, Aerobic vinyl chloride metabolism in *Mycobacterium aurum* L1: *Applied and Environmental Microbiology*, v. 58, no. 4, p. 1220–1226.
- Helin, Sari, P.C. Kahn, B.L. Guba, D.G. Mallows, and Adrian Goldman, 1995, The refined X-ray structure of muconate lactonizing enzyme from *Pseudomonas putida* PRS2000 at 1.85 Å resolution: *Journal of Molecular Biology*, v. 254, no. 5, p. 918–941.
- Higgo, J.J.W., P.H. Nielsen, M.P. Bannon, Ian Harrison, and T.H. Christensen, 1996, Effect of geochemical conditions on fate of organic compounds in groundwater: *Environmental Geology*, v. 27, no. 4, p. 335–346.
- Higson, F.K., and D.D. Focht, 1992, Degradation of 2-methylbenzoic acid by *Pseudomonas cepacia* MB2: *Applied and Environmental Microbiology*, v. 58, no. 1, p. 194–200.
- Hisano, Tamao, Yasuo Hata, Tomomi Fujii, Ji-Quan Liu, Tatsuo Kurihara, Nobuyoshi Esaki, and Kenji Soda, 1996, Crystal structure of L-2-haloacid dehalogenase from *Pseudomonas* sp. YL: *Journal of Biological Chemistry*, v. 271, no. 34, p. 20322–20330.
- Holbrook, M.T., 1992, Carbon tetrachloride, in Kroschwitz, J.I., and M. Howe-Grant, eds., *Kirk-Othmer encyclopedia of chemical technology*, v. 5, 4th ed.: New York, N.Y., John Wiley & Sons, p. 1062–1072.

- Holm P.E., P.H. Nielsen, H-J. Albrechtsen, and T.H. Christensen, 1992, Importance of unattached bacteria and bacteria attached to sediment in determining potentials for degradation of xenobiotic organic contaminants in an aerobic aquifer: *Applied and Environmental Microbiology*, v. 58, no. 9, p. 3020–3026.
- Holscher, Tina, Helmut Gorisch, and Lorenz Adrian, 2003, Reductive dehalogenation of chlorobenzene congeners in cell extracts of *Dehalococcoides* sp., strain CBDB1: *Applied and Environmental Microbiology*, v. 69, no. 5, p. 2999–3001.
- Hopkins, G.D., and P.L. McCarty, 1995, Field evaluation of in situ aerobic cometabolism of trichloroethylene and three dichloroethylene isomers using phenol and toluene as the primary substrates: *Environmental Science and Technology*, v. 29, no. 6, p. 1628–1637.
- Hopper, D.J., and D.G. Taylor, 1975, Pathways for the degradation of *m*-cresol and *p*-cresol by *Pseudomonas putida*: *Journal of Bacteriology*, v. 122, no. 1, p. 1–6.
- Horn, J.M., Shigeaki Harayama, and K.N. Timmis, 1991, DNA sequence determination of the TOL plasmid (pWW0) xylGFJ genes of *Pseudomonas putida*—Implications for the evolution of aromatic catabolism: *Molecular Microbiology*, v. 5, no. 10, p. 2459–2474.
- Horvath, A.L., 1982, Halogenated hydrocarbons—Solubility-miscibility with water: New York, N.Y., Marcel Dekker, Inc., p. 494–495.
- Howard, P.H., R.S. Boethling, W.F. Jarvis, W.M. Meylan, and E.M. Michalenko, 1991, Handbook of environmental degradation rates: Chelsea, Mich., Lewis Publishers, 2nd printing, 725 p.
- Hubbard, C.E., J.F. Barker, and M. Vandegriendt, 1994, Transport and fate of dissolved methanol, methyl-tertiary-butyl-ether, and monoaromatic hydrocarbons in a shallow sand aquifer, Appendix H—Laboratory biotransformation studies: Washington, D.C., American Petroleum Institute, Health Environmental Science Department, API Publication Number 4601, 338 p.
- Huesemann, M.H., and M.J. Truex, 1996, The role of oxygen diffusion in passive bioremediation of petroleum contaminated soils: *Journal of Hazardous Materials*, v. 51, no. 1–3, p. 93–113.
- Hutchins, S.R., G.W. Sewell, D.A. Kovacs, and G.A. Smith, 1991, Biodegradation of aromatic hydrocarbons by aquifer microorganisms under denitrifying conditions: *Environmental Science and Technology*, v. 25, no. 1, p. 68–76.
- Hyatt, B.A., and Dong Jun Oh, 2005, *m*-Xylene pathway map: University of Minnesota biocatalysis/biodegradation database, online at [http://umbbd.msi.umn.edu/mxy/mxy\\_map.html](http://umbbd.msi.umn.edu/mxy/mxy_map.html), accessed April 3, 2006.
- Inoue, Jun, J.P. Shaw, Monique Rekik, and Shigeaki Harayama, 1995, Overlapping substrate specificities of benzaldehyde dehydrogenase (the xylC gene product) and 2-hydroxymuconic semialdehyde dehydrogenase (the xylG gene product) encoded by TOL plasmid pWW0 of *Pseudomonas putida*: *Journal of Bacteriology*, v. 177, no. 5, p. 1196–1201.
- Institute for Environmental Health, 2004, A screening method for ranking chemicals by their fate and behavior in the environment and potential toxic effects in humans following non-occupational exposure (Web Report W14): Leicester, United Kingdom, MRC Institute for Environment and Health, 39 p., online at <http://www.silsoe.cranfield.ac.uk/ieh/>, accessed on March 28, 2006.
- International Union of Pure and Applied Chemistry, 2006, Compendium of chemical terminology: Online at <http://www.iupac.org/publications/compendium/index.html>, accessed August 8, 2006.
- Janssen, D.B., Alex Scheper, Lubbert Dijkhuizen, and Bernard Witholt, 1985, Degradation of halogenated aliphatic compounds by *Xanthobacter autotrophicus* GJ10: *Applied and Environmental Microbiology*, v. 49, no. 3, p. 673–677.
- Jeffers, P.M., L.M. Ward, L.M. Woytowitch, and N.L. Wolfe, 1989, Homogeneous hydrolysis rate constants for selected chlorinated methanes, ethanes, ethenes, and propanes: *Environmental Science and Technology*, v. 23, no. 8, p. 965–969.
- Jindrova, Eva, Martina Chocová, Katarina Demnerová, and Vladimir Brenner, 2002, Bacterial aerobic degradation of benzene, toluene, ethylbenzene and xylene: *Folia Microbiologica (Praha)*, v. 47, no. 2, p. 83–93.
- Jorgensen, Christian, Ben Nielsen, B.K. Jensen, and Elin Mortensen, 1995, Transformation of *o*-xylene to *o*-methyl benzoic acid by a denitrifying enrichment culture using toluene as the primary substrate: *Biodegradation*, v. 6, no. 2, p. 141–146.
- Jun Oh, Dong, 2005, *o*-Xylene pathway map: University of Minnesota biocatalysis/biodegradation database, online at [http://umbbd.msi.umn.edu/oxy/oxy\\_map.html](http://umbbd.msi.umn.edu/oxy/oxy_map.html), accessed April 4, 2006.
- Kane, S.R., H.R. Beller, T.C. Legler, C.J. Koester, H.C. Pinkart, R.U. Halden, and A.M. Happel, 2001, Aerobic biodegradation of methyl *tert*-butyl ether by aquifer bacteria from leaking underground storage tank sites: *Applied and Environmental Microbiology*, v. 67, no. 12, p. 5824–5829.
- Kasberg, Thomas, D.L. Daubaras, A.M. Chakrabarty, D. Kinzelt, and Walter Reineke, 1995, Evidence that operons *tcb*, *tfd*, and *clc* encode maleylacetate reductase, the fourth enzyme of the modified ortho pathway: *Journal of Bacteriology*, v. 177, no. 13, p. 3885–3889.

- Kaschabek, S.R., and Walter Reineke, 1995, Maleylacetate reductase of *Pseudomonas* sp. strain B13—Specificity of substrate conversion and halide elimination: *Journal of Bacteriology*, v. 177, no. 2, p. 320–325.
- Katagiri, Masanao, Shigeru Takemori, Kazu Nakazawa, Hiroetsu Suzuki, and Kazuo Akagi, 1967, Benzyl alcohol dehydrogenase, a new alcohol dehydrogenase from *Pseudomonas* sp: *Biochimica et Biophysica Acta*, v. 139, no. 1, p. 173–176.
- Kazumi, Junko, M.E. Caldwell, J.M. Suflita, D.R. Lovley, and L.Y. Young, 1997, Anaerobic degradation of benzene in diverse anoxic environments: *Environmental Science and Technology*, v. 31, no. 3, p. 813–818.
- Keat, M.J., and D.J. Hopper, 1978a, *p*-cresol and 3,5-xyleneol methylhydroxylases in *Pseudomonas putida* N.C.I.B. 9896: *Biochemistry Journal*, v. 175, no. 2, p. 649–658.
- Keat, M.J., and D.J. Hopper, 1978b, The aromatic alcohol dehydrogenases in *Pseudomonas putida* N.C.I.B. 9869 grown on 3,5-xyleneol and *p*-cresol: *Biochemistry Journal*, v. 175, no. 2, p. 659–667.
- Kemblowski, M.W., J.P. Salanitro, G.M. Deeley, and C.C. Stanley, 1987, Fate and transport of residual hydrocarbon in ground water—A case study, in *Proceedings of the Petroleum Hydrocarbons and Organic Chemicals in Ground Water Conference: National Water Well Association and American Petroleum Institute*, Houston, Tex., p. 207–231.
- Kile, D.E., C.T. Chiou, Huaidong Zhou, Hui Li, and Ouyong Xu, 1996, Partition of nonpolar organic pollutants from water to soil and sediment organic matters: *Environmental Science and Technology*, v. 29, no. 5, p. 1401–1406.
- Kim, Young, D.J. Arp, and Lewis Semprini, 2000, Chlorinated solvent cometabolism by butane-grown mixed culture: *Journal of Environmental Engineering*, v. 126, p. 934–942.
- Klier, N.J., R.J. West, and P.A. Donberg, 1999, Aerobic biodegradation of dichloroethylenes in surface and subsurface soils: *Chemosphere*, v. 38, no. 5, p. 1175–1188.
- Kniemeyer, Olaf, and Johann Heider, 2001, Ethylbenzene dehydrogenase, a novel hydrocarbon-oxidizing molybdenum/iron-sulfur/heme enzyme: *Journal of Biological Chemistry*, v. 276, no. 24, p. 21381–21386.
- Kolhatkar, Ravi, J.T. Wilson, and L.E. Dunlap, 2000, Evaluating natural biodegradation of MTBE at multiple UST sites, in *Proceedings of the 2000 Petroleum Hydrocarbons and Organic Chemicals in Ground Water: Prevention, detection, and remediation—Special focus, Natural attenuation and gasoline oxygenates*, November 15–17, 2000: Anaheim, Calif., National Ground Water Association (abstract), p. 32–49.
- Kolhatkar, Ravi, Tomasz Kuder, Paul Philp, Jon Allen, and J.T. Wilson, 2002, Use of compound-specific stable carbon isotope analyses to demonstrate anaerobic biodegradation of MTBE in groundwater at a gasoline release site: *Environmental Science and Technology*, v. 36, no. 23, p. 5139–5146.
- Kraus, Dean, K.E. Lind, Andrea Marconi, and Ryan McLeish, 2005, Styrene pathway map: University of Minnesota biocatalysis/biodegradation database, online at [http://umbbd.msi.umn.edu/sty/sty\\_map.html](http://umbbd.msi.umn.edu/sty/sty_map.html), accessed April 10, 2006.
- Krone, U.E., R.K. Thauer, H.P.C. Hogenkamp, and Karin Steinbach, 1991, Reductive formation of carbon monoxide from CCl<sub>4</sub> and FREONs 11, 12, and 13 catalyzed by corrinoids: *Biochemistry*, v. 30, no. 10, p. 2713–2719.
- Krumholz, L.R., M.E. Caldwell, and J.M. Suflita, 1996, Biodegradation of “BTEX” hydrocarbons under anaerobic conditions, in Crawford, R.L., Crawford, D.L., eds., *Bioremediation—Principles and Applications*: Cambridge University Press, New York, N.Y., p. 61–99.
- Kuder, Tomasz, J.T. Wilson, Phil Kaiser, Ravi Kolhatkar, Paul Philp, and Jon Allen, 2005, Enrichment of stable carbon and hydrogen isotopes during anaerobic biodegradation of MTBE—Microcosm and field evidence: *Environmental Science and Technology*, v. 39, no. 23, p. 213–220.
- Kuhn, E.P., Josef Zeyer, Petra Eicher, and R.P. Schwarzenbach, 1988, Anaerobic degradation of alkylated benzenes in denitrifying laboratory aquifer columns: *Applied and Environmental Microbiology*, v. 54, no. 2, p. 490–496.
- Kukor, J.J., and R.H. Olsen, 1991, Genetic organization and regulation of a meta cleavage pathway for catechols produced from catabolism of toluene, benzene, phenol, and cresols by *Pseudomonas pickettii* PK01: *Journal of Bacteriology*, v. 173, no. 15, p. 4587–4594.
- Lamzin, V.S., A.E. Aleshin, B.V. Strokopytov, M.G. Yukhnevich, V.O. Popov, E.H. Harutyunyan, and K.S. Wilson, 1992, Crystal structure of NAD-dependent formate dehydrogenase: *European Journal of Biochemistry*, v. 206, no. 2, p. 441–452.
- Landmeyer, J.E., F.H. Chapelle, H.H. Herlong, and P.M. Bradley, 2001, Methyl *tert*-butyl ether biodegradation by indigenous aquifer microorganisms under natural and artificial oxic conditions: *Environmental Science and Technology*, v. 35, no. 6, p. 1118–1126.
- Lau, P.C.K., Helene Bergeron, Diane Labbé, Yang Wang, Roland Brousseau, and D.T. Gibson, 1994, Sequence and expression of the *todGIH* genes involved in the last three steps of toluene degradation by *Pseudomonas putida* F1: *Gene*, v. 146, no. 1, p. 7–13.

- Lee, Chang-Ho, T.A. Lewis, Andrzej Paszczynski, and R.L. Crawford, 1999, Identification of an extracellular catalyst of carbon tetrachloride dehalogenation from *Pseudomonas stutzeri* strain KC as pyridine-2,6-bis(thiocarboxylate): *Biochemical and Biophysical Research Communications*, v. 261, no. 3, p. 562–566.
- Lee, Kyoung, and D.T. Gibson, 1996, Toluene and ethylbenzene oxidation by purified naphthalene dioxygenase from *Pseudomonas* sp. strain NCIB 9816-4: *Applied and Environmental Microbiology*, v. 62, no. 9, p. 3101–3106.
- Li, Shijie, and L.P. Wackett, 1992, Trichloroethylene oxidation by toluene dioxygenase: *Biochemical and Biophysical Research Communication*, v. 185, no. 1, p. 443–451.
- Lide, D.R., 2003, *CRC Handbook of chemistry and physics*, 84th ed.: New York, N.Y., CRC Press Ltd., p. 8-93–8-115, 15-14–15-18.
- Liu, Jiangbi, 2006, 1,4-dichlorobenzene pathway map: University of Minnesota Biocatalysis/biodegradation database, online at [http://umbbd.msi.umn.edu/dcz/dcz\\_map.html](http://umbbd.msi.umn.edu/dcz/dcz_map.html), accessed October 25, 2006.
- Liu, Z.J., Y.J. Sun, John Rose, Y.J. Chung, C.D. Hsiao, W.R. Chang, Ihyuan Kuo, John Perozich, Roger Lindahl, John Hempel, and B.C. Wang, 1997, The first structure of an aldehyde dehydrogenase reveals novel interactions between NAD and the Rossmann fold: *Nature Structural Biology*, v. 4, no. 4, p. 317–326.
- Lovley, D.R., 1991, Dissimilatory Fe (III) and Mn (IV) reduction: *Microbiological Review*, v. 55, no. 2, p. 259–287.
- Lovley, D.R., and D.J. Lonergan, 1990, Anaerobic oxidation of toluene, phenol, and *p*-cresol by the dissimilatory iron-reducing organism, GS-15: *Applied and Environmental Microbiology*, v. 56, no. 6, p. 1858–1864.
- Lovley, D.R., J.D. Coates, J.C. Woodward, and E.J.P. Phillips, 1995, Benzene oxidation coupled to sulfate reduction: *Applied and Environmental Microbiology*, v. 61, no. 3, p. 953–958.
- Lovley, D.R., M.J. Baedeker, D.J. Lonergan, I.M. Cozzarelli, E.J.P. Phillips, and D.I. Siegel, 1989, Oxidation of aromatic contaminants coupled to microbial iron reduction: *Nature (London)*, v. 339, p. 297–299.
- Lu, Guoping, T.P. Clement, Chunmiao Zheng, and T.H. Wiedemeier, 1999, Natural attenuation of BTEX compounds: Model development and field-scale application: *Ground Water*, v. 37, no. 5, p. 707–715.
- Lyman, W.J., 1982, Adsorption coefficient for soils and sediments, in Lyman, W.J., W.F. Reehl, and D.H. Rosenblatt eds., *Handbook of chemical property estimation methods—Environmental behavior of organic compounds*: New York, N.Y., McGraw-Hill Book Company, p. 4-1–5-29.
- Ma, Jian, Yogesh Kale, and Lynda Ellis, 2005, C<sub>1</sub> metabolic cycle pathway map: University of Minnesota Biocatalysis/biodegradation database, online at [http://umbbd.msi.umn.edu/C1cyc/C1cyc\\_map.html](http://umbbd.msi.umn.edu/C1cyc/C1cyc_map.html), accessed on April 3, 2006.
- Mabey, W.R., and Theodore Mill, 1978, Critical review of hydrolysis of organic compounds in water under environmental conditions: *Journal of Physical and Chemical Reference Data*, v. 7, no. 2, p. 383–415.
- Mackay, Donald, 2004, Finding fugacity feasible, fruitful, and fun: *Environmental Toxicology and Chemistry*, v. 23, no. 10, p. 2282–2289.
- Mackay, Donald, Antonio Di Guardo, Sally Paterson, Gabriel Kicsi, and C.E. Cowan, 1996, Assessing the fate of new and existing chemicals—A five-stage process: *Environmental Toxicology and Chemistry*, v. 15, no. 9, p. 1618–1626.
- Mackay, Donald, W.Y. Shiu, and K.C. Ma, 1992a, *Illustrated handbook of physical-chemical properties and environmental fate for organic chemicals—Volume I, monoaromatic hydrocarbons, chlorobenzenes, and PCBs*: Lewis Publishers, Chelsea, Michigan, 697 p.
- Mackay, Donald, W.Y. Shiu, and K.C. Ma, 1992b, *Illustrated handbook of physical-chemical properties and environmental fate for organic chemicals—Volume II, polynuclear aromatic hydrocarbons, polychlorinated dioxins, and dibenzofurans*: Chelsea, Mich., Lewis Publishers, 597 p.
- Magnuson, J.K., R.V. Stern, J.M. Gossett, S.H. Zinder, and D.R. Burris, 1998, Reductive dechlorination of tetrachloroethene to ethene by a two-component enzyme pathway: *Applied and Environmental Microbiology*, v. 64, no. 4, p. 1270–1275.
- Mason, J.R., and P.J. Geary, 1990, *cis*-1,2-dihydroxycyclohexa-3,5-diene (NAD) oxidoreductase (*cis*-benzene dihydrodiol dehydrogenase) from *Pseudomonas putida* NCIB 12190: *Methods in Enzymology*, v. 188, p. 134–137.
- Maymo-Gatell, Xavier, Yueh-Tung Chien, J.M. Gossett, and S.H. Zinder, 1997, Isolation of a bacterium that reductively dechlorinates tetrachloroethene to ethene: *Science*, v. 276, no. 5318, p. 1568–1571.
- McCarty, P.L., 1997, Biotic and abiotic transformations of chlorinated solvents in ground water, in *Proceedings of the Symposium on Natural Attenuation of Chlorinated Organics in Ground Water*, Dallas, Tex., September 11–13, 1996: U.S. Environmental Protection Agency, EPA/540/R-97/504, p. 7–11.

- McCarty, P.L., and Lewis Semprini, 1994, Ground-water treatment for chlorinated solvents, in Norris, R.D., R.E. Hinchee, Robert Brown, P.L. McCarty, Lewis Semprini, J.T. Wilson, D.H. Kampbell, Martin Reinhard, E.J. Bouwer, R.C. Borden, T.M. Vogel, J.M. Thomas, and C.H. Ward, eds., Groundwater cleanup through bioremediation: Handbook of Bioremediation, Boca Raton, Fla., Lewis Publishers, Inc., p. 87.
- McCarty, P.L., and Martin Reinhard, 1993, Biological and chemical transformations of halogenated aliphatic compounds in aquatic and terrestrial environments in the biochemistry of global change, in Oremland, R.S., ed., The biogeochemistry of global change—Radioactive trace gases: New York, N.Y., Chapman and Hall, Inc., p. 839–852.
- McCarty, P.L., M.N. Goltz, G.D. Hopkins, M.E. Dolan, J.P. Allan, B.T. Kawakami, and T.J. Carrothers, 1998, Full scale evaluation of in situ cometabolic degradation of trichloroethylene in groundwater through toluene injection: Environmental Science and Technology, v. 32, p. 88–100.
- McIntire, William, T.P. Singer, A.J. Smith, and F.S. Mathews, 1986, Amino acid and sequence analysis of the cytochrome and flavoprotein subunits of *p*-cresol methylhydroxylase: Biochemistry, v. 25, no. 20, p. 5975–5981.
- McLeish, Robert, 2005, Ethylbenzene pathway map: University of Minnesota biocatalysis/biodegradation database, online at [http://umbbd.msi.umn.edu/ethb2/ethb2\\_map.html](http://umbbd.msi.umn.edu/ethb2/ethb2_map.html), accessed April 5, 2006.
- Menn, F.M., G.J. Zylstra, and D.T. Gibson, 1991, Location and sequence of the *todF* gene encoding 2-hydroxy-6-oxohepta-2,4-dienoate hydrolase in *Pseudomonas putida* F1: Gene, v. 104, no. 1, p. 91–94.
- Middeldorp, P.J.M., Johan De Wolf, A.J.B. Zehnder, and Gosse Schraa, 1997, Enrichment and properties of a 1,2,4-trichlorobenzene-dechlorinating methanogenic microbial consortium: Applied and Environmental Microbiology, v. 63, no. 4, p. 1225–1229.
- Mili, Jeon, and Stephen Stephens, 2006, *p*-Xylene pathway map: University of Minnesota biocatalysis/biodegradation database, online at [http://umbbd.msi.umn.edu/pxy/pxy\\_map.html](http://umbbd.msi.umn.edu/pxy/pxy_map.html), accessed April 3, 2006.
- Monferran, M.V., J.R. Echenique, and D.A. Wunderlin, 2005, Degradation of chlorobenzenes by a strain of *Acidovorax avenae* isolated from a polluted aquifer: Chemosphere, v. 61, no. 1, p. 98–106.
- Moran, M.J., 2006, Occurrence and implications of selected chlorinated solvents in ground water and source water in the United States and in drinking water in 12 Northeast and Mid-Atlantic States, 1993–2002: U.S. Geological Survey Scientific Investigations Report 2005–5268, 70 p.
- Moran, M.J., J.S. Zogorski, and P.J. Squillace, 2004, Occurrence and implications of methyl *tert*-butyl ether and gasoline hydrocarbons in ground water and source water in the United States and in drinking water in 12 Northeast and mid-Atlantic States, 1993–2002: U.S. Geological Survey Water-Resources Investigations Report 03-4200, 26 p.
- Morasch, Barbara, H.H. Richnow, Bernhard Schink, Andrea Vieth, and R.U. Meckenstock, 2002, Carbon and hydrogen stable isotope fractionation during aerobic bacterial degradation of aromatic hydrocarbons: Applied and Environmental Microbiology, v. 68, no. 10, p. 5191–5194.
- Morasch, Barbara, H.H. Richnow, Bernhard Schink, and R.U. Meckenstock, 2001, Stable hydrogen and carbon isotope fractionation during microbial toluene degradation—Mechanistic and environmental aspects: Applied and Environmental Microbiology, v. 67, no. 10, p. 4842–4849.
- Motosugi, Kenzo, Nobuyoshi Esaki, and Kenji Soda, 1982, Purification and properties of a new enzyme, DL-2-haloacid dehalogenase, from *Pseudomonas* sp.: Journal of Bacteriology, v. 150, no. 2, p. 522–527.
- Murakami, Shuichiro, Noriko Kodama, Ryu Shinke, and Kenji Aoki, 1997, Classification of catechol 1,2-dioxygenase family: Sequence analysis of a gene for the catechol 1,2-dioxygenase showing high specificity for methylcatechols from Gram+ aniline-assimilating *Rhodococcus erythropolis* AN-13: Gene, v. 185, no. 1, p. 49–54.
- Murray, W.D., and Mark Richardson, 1993, Progress toward the biological treatment of C<sub>1</sub> and C<sub>2</sub> halogenated hydrocarbons: Critical Reviews in Environmental Science and Technology, v. 23, no. 3, p. 195–217.
- Nakazawa, Teruko, and Emiko Hayashi, 1978, Phthalate and 4-hydroxyphthalate metabolism in *Pseudomonas testosterone*—Purification and properties of 4,5-dihydroxyphthalate decarboxylase: Applied and Environmental Microbiology, v. 36, no. 2, p. 264–269.
- National Center for Manufacturing Sciences, 2006, SOLV-DB®: Online database at <http://solvdb.ncms.org/common01.idc>, accessed September 5, 2006.
- National Institute for Resources and Environment, 2001, Database for environmental fate of chemicals—Biodegradation pathways of chlorobenzenes in a sediment sample: National Institute for Resources and Environment, Ibaraki, Japan, online database [http://www.aist.go.jp/RIODB/dbefc/nirefate/bio/CBZs\\_E.html](http://www.aist.go.jp/RIODB/dbefc/nirefate/bio/CBZs_E.html), accessed October 25, 2006.

- Neidle, Ellen, Chris Hartnett, L.N. Ornston, Amos Bairoch, Monique Rekik, and Shigeaki Harayama, 1992, *cis*-diol dehydrogenases encoded by the TOL pWW0 plasmid *xyll* gene and the *Acinetobacter calcoaceticus* chromosomal *benD* gene are members of the short-chain alcohol dehydrogenase superfamily: *European Journal of Biochemistry*, v. 204, no. 1, p. 113–120.
- Newman, L.M., and L.P. Wackett, 1991, Fate of 2,2,2-trichloroacetaldehyde (chloral hydrate) produced during trichloroethylene oxidation by methanotrophs: *Applied and Environmental Microbiology*, v. 57, no. 8, p. 2399–2402.
- Newman, L.M., and L.P. Wackett, 1995, Purification and characterization of toluene 2-monoxygenase from *Burkholderia cepacia* G4: *Biochemistry*, v. 34, no. 43, p. 14066–14076.
- Newman, L.M., and L.P. Wackett, 1997, Trichloroethylene oxidation by purified toluene 2-monoxygenase—Products, kinetics, and turnover-dependent inactivation: *Journal of Bacteriology*, v. 179, no. 1, p. 90–96.
- Ngai, K.L., E.L. Neidle, and L.N. Ornston, 1990, Catechol and chlorocatechol 1,2-dioxygenases: *Methods in Enzymology*, v. 188, p. 122–126.
- Nielsen, P.H., P.L. Bjerg, Pernille Nielsen, Pernille Smith, and T.H. Christensen, 1996, *In situ* and laboratory determined first-order degradation rate constants of specific organic compounds in an aerobic aquifer: *Environmental Science and Technology*, v. 30, no. 1, p. 31–37.
- Norris, R.D., R.E. Hinchee, R.A. Brown, P.L. McCarty, and Lewis Semprini, J.T. Wilson, D.H. Kampbell, Martin Reinhard, E.J. Bouwer, R.C. Borden, T.M. Vogel, J.M. Thomas, and C.H. Ward, 1993, *In-situ* bioremediation of groundwater and geologic material—A review of technologies: Washington, D.C., U.S. Environmental Protection Agency, EPA/600/R-93/124.
- Olaniran, A.O., Dorsamy Pillay, and Balakrishna Pillay, 2004, Chloroethenes contaminants in the environment—Still a cause for concern: *African Journal of Biotechnology*, v. 3, no. 12, p. 675–682.
- Oldenhuis, Roelof, R.L. Vink, D.B. Janssen, and Bernard Witholt, 1989, Degradation of chlorinated aliphatic hydrocarbons by *Methylosinus trichosporium* OB3b expressing soluble methane monoxygenase: *Applied and Environmental Microbiology*, v. 55, no. 11, p. 2819–2826.
- Olivera, E.R., Ángel Reglero, Honorina Martinez-Blanco, Alberto Fernández-Medarde, M.A. Moreno, and J.M. Luengo, 1994, Catabolism of aromatics in *Pseudomonas putida* U.—Formal evidence that phenylacetic acid and 4-hydroxyphenylacetic acid are catabolized by two unrelated pathways: *European Journal of Biochemistry*, v. 221, no. 1, p. 375–381.
- Olsen, R.H., J.J. Kukor, and Bryan Kaphammer, 1994, A novel toluene-3-monoxygenase pathway cloned from *Pseudomonas pickettii* PKO1: *Journal of Bacteriology*, v. 176, no. 12, p. 3749–3756.
- O'Reilly, K.T., M.E. Moir, C.D. Taylor, C.A. Smith, and M.R. Hyman, 2001, Hydrolysis of *tert*-butyl methyl ether (MTBE) in dilute aqueous acid: *Environmental Science and Technology*, v. 35, no. 19, p. 3954–3961.
- Pathak, Dushyant, and David Ollis, 1990, Refined structure of diene lactone hydrolase at 1.8 angstroms: *Journal of Molecular Biology*, v. 214, no. 2, p. 497–525.
- Pedersen, C.R., and Carla Essenberg, 2005, Methyl *tert*-butyl ether pathway map: University of Minnesota biocatalysis/biodegradation database, online at [http://umbbd.msi.umn.edu/mtb/mtb\\_map.html](http://umbbd.msi.umn.edu/mtb/mtb_map.html), accessed March 15, 2006.
- Phelps, C.P., Junko Kazumi, and L.Y. Young, 1996, Anaerobic degradation of benzene in BTX mixtures dependent on sulfate reduction: *FEMS Microbiology Letters*, v. 145, no. 3, p. 433–437.
- Platt, Alec, Victoria Shingler, S.C. Taylor, and P.A. Williams, 1995, The 4-hydroxy-2-oxovalerate aldolase and acetaldehyde dehydrogenase (acylating) encoded by the *nahM* and *nahO* genes of the naphthalene catabolic plasmid pWW60-22 provide further evidence of conservation of meta-cleavage pathway gene sequences: *Microbiology*, v. 141, no. 9, p. 2223–2233.
- Poh, C.L., and R.C. Bayly, 1980, Evidence for isofunctional enzymes used in *m*-cresol and 2,5-xylene degradation via the gentisate pathway in *Pseudomonas alcaligenes*: *Journal of Bacteriology*, v. 143, no. 1, p. 59–69.
- Rabus, Ralf, and Friedrich Widdel, 1995, Anaerobic degradation of ethylbenzene and other aromatic hydrocarbons by new denitrifying bacteria: *Archives of Microbiology*, v. 163, no. 2, p. 96–103.
- Rabus, Ralf, Ralph Nordhaus, Wolfgang Ludwig, and Friedrich Widdel, 1993, Complete oxidation of toluene under strictly anoxic conditions by a new sulfate-reducing bacterium: *Applied Environmental Microbiology*, v. 59, no. 5, p. 1444–1451.
- Ramanand, Karnam, M.T. Balba, and James Duffy, 1993, Reductive dehalogenation of chlorinated benzenes and toluenes under methanogenic conditions: *Applied and Environmental Microbiology*, v. 59, no. 10, p. 3266–3272.
- Rapp, Peter, and L.H.E. Gabriel-Jürgens, 2003, Degradation of alkanes and highly chlorinated benzenes, and production of biosurfactants, by a psychrophilic *Rhodococcus* sp. and genetic characterization of its chlorobenzene dioxygenase: *Microbiology*, v. 149, no. 10, p. 2879–2890.

- Rathbun, R.E., 1998, Transport, behavior, and fate of volatile organic compounds in streams: U.S. Geological Survey Professional Paper 1589, 151 p.
- Reineke, Walter, and H.J. Knackmuss, 1984, Microbial metabolism of haloaromatics—Isolation and properties of a chlorobenzene-degrading bacterium: *Applied and Environmental Microbiology*, v. 47, no. 2, p. 395–402.
- Reineke, Walter, and H.J. Knackmuss, 1988, Microbial degradation of haloaromatics: *Annual Review of Microbiology*, v. 42, p. 263–287.
- Reinhard, Martin, N.L. Goodman, and J.F. Barker, 1984, Occurrence and distribution of organic chemicals in two landfill leachate plumes: *Environmental Science and Technology*, v. 18, no. 12, p. 953–961.
- Renhao Li, 2005, 1,2-dichloroethane pathway map (anaerobic): University of Minnesota biocatalysis/biodegradation database, online at [http://umbbd.msi.umn.edu/dce/dce\\_map.html](http://umbbd.msi.umn.edu/dce/dce_map.html), accessed on April 10, 2006.
- Riegert, Ulrich, Gesche Heiss, Peter Fischer, and Andreas Stolz, 1998, Distal cleavage of 3-chlorocatechol by an extradiol dioxygenase to 3-chloro-2-hydroxymuconic semialdehyde: *Journal of Bacteriology*, v. 180, no. 11, p. 2849–2853.
- Roberts, P.V., M.N. Goltz, and D.M. Mackay, 1986, A natural gradient experiment on solute transport in a sand aquifer—III. Retardation estimates and mass balances for organic solutes: *Water Resources Research*, v. 22, no. 13, p. 2047–2058.
- Rosenzweig, A.C., C.A. Frederick, S.J. Lippard, and Pär Nordlund, 1993, Crystal structure of a bacterial non-haem iron hydroxylase that catalyses the biological oxidation of methane: *Nature*, v. 366, no. 6455, p. 537–543.
- Roychoudhury, A.N., and G.L. Merrett, 2005, Redox pathways in a petroleum contaminated shallow sandy aquifer—Iron and sulfate reductions: *Science of the Total Environment*, v. 366, no. 1, p. 262–274, 13 p.
- Saichek, R.E., and K.R. Reddy, 2005, Electrokinetically enhanced remediation of hydrophobic organic compounds in soils—A review: *Critical Reviews in Environmental Science and Technology*, v. 35, no. 1, p. 115–192.
- Sakai, Keiko, Matt Rowley, Priti Gairola, and Stephen Stephens, 2005, *m*-cresol pathway map—University of Minnesota biocatalysis/biodegradation database: Online at [http://umbbd.msi.umn.edu/mcr/mcr\\_map.html](http://umbbd.msi.umn.edu/mcr/mcr_map.html), accessed March 24, 2006.
- Salanitro, J.P., 1993, The role of bioattenuation in the management of aromatic hydrocarbon plumes in aquifers: *Ground Water Monitoring Review*, Fall, p. 150–161.
- Sander, Peter, R.M. Wittach, Peter Fortnagel, Heinz Wilkes, and Wittko Francke, 1991, Degradation of 1,2,4-trichloro- and 1,2,4,5-tetrachlorobenzene by *Pseudomonas* strains: *Applied and Environmental Microbiology*, v. 57, no. 5, p. 1430–1440.
- Sands, Ted, Tony Dodge, and Meaghan Fitzgerald, 2005, 1,1,1-trichloroethane (an/aerobic) pathway map—University of Minnesota biocatalysis/biodegradation database: Online at [http://umbbd.msi.umn.edu/tca/tca\\_map.html](http://umbbd.msi.umn.edu/tca/tca_map.html), accessed March 21, 2006.
- Sangster, James, 1989, Octanol-water partition coefficients of simple organic compounds: *Journal of Physical and Chemical Reference Data*, v. 18, p. 1111–1230.
- Sargent, B.P., J.W. Green, P.T. Harte, and E.F. Vowinkel, 1986, Ground-water-quality data for Picatinny Arsenal, New Jersey, 1958–85: U.S. Geological Survey Open-File Report 86-58, 66 p.
- Schalk, C.W., W.L. Cunningham, K.M. Sarver, R.M. Timmins, G.L. Rowe, P.R. Wright, and J.M. Parnell, 1996, Results of the basewide monitoring program at Wright-Patterson Air Force Base, Ohio, 1993–1994: U.S. Geological Survey Water-Resources Investigations Report 96-4125, 176 p.
- Schwarzenbach, R.P., and John Westall, 1981, Transport of nonpolar organic compounds from surface water to groundwater—Laboratory sorption studies: *Environmental Science and Technology*, v. 15, no. 11, p. 1360–1367.
- Sedran, M.A., Amy Pruden, G.J. Wilson, M.T. Suidan, and A.D. Venosa, 2002, Effect of BTEX on degradation of MTBE and TBA by mixed bacterial consortium: *Journal of Environmental Engineering*, v. 128, no. 9, p. 830–835.
- Seip, H.M., Jorolf Alstad, G.E. Carlberg, Kari Martinsen, and Rune Skaane, 1986, Measurement of mobility of organic compounds in soils: *Science of the Total Environment*, v. 50, no. 1, p. 87–101.
- Shaw, J.P., and Shigeaki Harayama, 1990, Purification and characterization of TOL plasmid-encoded benzyl alcohol dehydrogenase and benzaldehyde dehydrogenase of *Pseudomonas putida*: *European Journal of Biochemistry*, v. 191, no. 3, p. 705–714.
- Shaw, J.P., and Shigeaki Harayama, 1992, Purification and characterization of the NADH:acceptor reductase component of xylene monooxygenase encoded by the TOL plasmid pWW0 of *Pseudomonas putida* mt-2: *European Journal of Biochemistry*, v. 209, no. 1, p. 51–61.
- Shaw, J.P., Monique Rejik, Françoise Schwager, and Shigeaki Harayama, 1993, Kinetic studies on benzyl alcohol dehydrogenase encoded by TOL plasmid pWW0: *Journal of Biological Chemistry*, v. 268, no. 15, p. 10842–10850.



- Shields, M.S., M.J. Reagin, R.R. Gerger, Ruth Campbell, and Chris Somerville, 1995, TOM, a new aromatic degradative plasmid from *Burkholderia (Pseudomonas) cepacia* G4: *Applied and Environmental Microbiology*, v. 61, no. 4, p. 1352–1356.
- Simpson, H.D., Jeffrey Green, Howard Dalton, 1987, Purification and some properties of a novel heat-stable *cis*-toluene dihydrodiol dehydrogenase: *Biochemistry Journal*, v. 244, no. 3, p. 585–590.
- Smith, C.A., K.T. O'Reilly, and M.R. Hyman, 2003, Characterization of the initial reactions during the cometabolic oxidation of methyl *tert*-butyl ether by propane-grown *Mycobacterium vaccae* JOB5: *Applied and Environmental Microbiology*, v. 69, no. 2, p. 796–804.
- Smith, J.A., P.J. Witkowski, and T.V. Fusillo, 1988, Manmade organic compounds in the surface waters of the United States—A review of current understanding: U.S. Geological Survey Circular 1007, p. 52.
- Sommer, Claudia, and Helmut Görisch, 1997, Enzymology of the degradation of (di)chlorobenzenes by *Xanthobacter flavus* 14p1: *Archives of Microbiology*, v. 167, no. 6, p. 384–391.
- Somsamak, Piyapawn, R.M. Cowan, and M.M. Häggblom, 2001, Anaerobic biotransformation of fuel oxygenates under sulfate-reducing conditions: *FEMS Microbiology Ecology*, v. 37, no. 3, p. 259–264.
- Spain, J.C., and S.F. Nishino, 1987, Degradation of 1,4-dichlorobenzene by a *Pseudomonas* sp.: *Applied and Environmental Microbiology*, v. 53, no. 3, p. 1010–1019.
- Spiess, Elke, Claudia Sommer, and Helmut Görisch, 1995, Degradation of 1,4-dichlorobenzene by *Xanthobacter flavus* 14p1: *Applied and Environmental Microbiology*, v. 61, no. 11, p. 3884–3888.
- Squillace, P.J., and M.J. Moran, 2006, Factors associated with sources, transport, and fate of volatile organic compounds in aquifers of the United States and implications for groundwater management and assessments: U.S. Geological Survey Scientific Investigations Report 2005-5269, 40 p.
- Squillace, P.J., J.F. Pankow, N.E. Korte, and J.S. Zоргorski, 1997, Review of the environmental behavior and fate of methyl *tert*-butyl ether: *Environmental Toxicology and Chemistry*, v. 16, no. 9, p. 1836–1844.
- Steffan, R.J., Kevin McClay, Simon Vainberg, C.W. Condee, and Donglu Zhang, 1997, Biodegradation of the gasoline oxygenates methyl *tert*-butyl ether, ethyl *tert*-butyl ether, and *tert*-amyl methyl ether by propane-oxidizing bacteria: *Applied and Environmental Microbiology*, v. 63, no. 11, p. 4216–4222.
- Stucki, Gerhard, U. Krebsler, and Thomas Leisinger, 1983, Bacterial growth on 1,2-dichloroethane: *Experientia*, v. 39, no. 11, p. 1271–1273.
- Stumm, Werner, and J.J. Morgan, 1996, *Aquatic Chemistry*: 3rd ed., New York, N.Y., John Wiley & Sons, Inc., 1022 p.
- Suzuki, Masahiko, Takahiko Hayakawa, J.P. Shaw, Monique Rekik, and Shigeaki Harayama, 1991, Primary structure of xylene monooxygenase—Similarities to and differences from the alkane hydroxylation system: *Journal of Bacteriology*, v. 173, no. 5, p. 1690–1695.
- Swoboda-Colberg, N.G., 1995, Chemical contamination of the environment—Sources, types, and fate of synthetic organic chemicals, in Young, L.Y., and C.E. Cerniglia, eds., *Microbial transformations and degradation of toxic organic chemicals*: New York, N.Y., Wiley-Liss, Inc., p. 27–74.
- Thomas J.M., V.R. Gordy, Stephanie Fiorenza, and C.H. Ward, 1990, Biodegradation of BTEX in subsurface materials contaminated with gasoline—Granger, Indiana: *Water Science and Technology*, v. 22, p. 53–62.
- Ulrich, A.C., H.R. Beller, and E.A. Edwards, 2005, Metabolites detected during biodegradation of 13C6-benzene in nitrate-reducing and methanogenic enrichment cultures: *Environmental Science and Technology*, v. 39, no. 17, p. 6681–6691.
- U.S. Environmental Protection Agency, 1994, Chemical summary for methyl-*tert*-butyl ether (CAS No. 1634-04-4): Office of Pollution Prevention and Toxics: Washington, D.C., U.S. Environmental Protection Agency, EPA 749-F-94-017a, online at [http://www.epa.gov/chemfact/s\\_mtbe.txt](http://www.epa.gov/chemfact/s_mtbe.txt), accessed May 22, 2006.
- U.S. Environmental Protection Agency, 1995, Contaminant specific fact sheets, Volatile organic chemicals—Technical version: U.S. Environmental Protection Agency, EPA 811-F-95-004-T, online at <http://www.epa.gov/safewater/dwh/t-voc.html>, accessed January 11, 2006.
- U.S. Environmental Protection Agency, 1998, Use and distribution of MTBE and ethanol: Washington, D.C., Office of Underground Storage Tanks, U.S. Environmental Protection Agency, MTBE Fact Sheet #3, EPA 510-F-97-016, 3 p., online at <http://www.epa.gov/swrust1/mtbe/mtbef3.pdf>, accessed September 22, 2006.
- U.S. Environmental Protection Agency, 2000a, Requirements for preparation, adoption, and submittal of implementation plans—Definitions, Code of Federal Regulations, Title 40, Volume 2, Parts 50 to 51, Section 51.100, revised as of July 1, 2000: Washington, D.C., U.S. Environmental Protection Agency, p. 131–136.

- U.S. Environmental Protection Agency, 2000b, Report to Congress on a compliance plan for the underground storage tank program: Washington, D.C., U.S. Environmental Protection Agency, Solid Waste and Emergency Response, EPA 510-R-00-001, 70 p., online at [http://www.epa.gov/swerust1/pubs/rtc\\_0600.pdf](http://www.epa.gov/swerust1/pubs/rtc_0600.pdf), accessed September 22, 2006.
- U.S. Environmental Protection Agency, 2004, How to evaluate alternative cleanup technologies for underground storage tank sites—A guide for corrective action plan reviewers: U.S. Environmental Protection Agency, EPA 510-B-95-007, 560 p., online at <http://www.epa.gov/swerust1/pubs/tums.htm>, accessed September 22, 2006.
- U.S. Environmental Protection Agency, 2005a, U.S. Environmental Protection Agency Underground Storage Tank Program, Corrective action measures archive: Online database at <http://www.epa.gov/oust/cat/camarchv.htm>, accessed April 27, 2006.
- U.S. Environmental Protection Agency, 2005b, Chemical references complete index: Online database at [http://www.epa.gov/enviro/html/emci/chemref/complete\\_index.html](http://www.epa.gov/enviro/html/emci/chemref/complete_index.html), accessed September 23, 2006.
- U.S. Geological Survey, 2006, National Water Quality Assessment Glossary: Online at <http://water.usgs.gov/nawqa/glos.html>, accessed September 23, 2006.
- van der Meer, J.R., A.R. van Neerven, E.J. de Vries, W.M. de Vos, and A.J. Zehnder, 1991, Cloning and characterization of plasmid-encoded genes for the degradation of 1,2-dichloro-, 1,4-dichloro-, and 1,2,4-trichlorobenzene of *Pseudomonas* sp. strain P51: *Journal of Bacteriology*, v. 173, no. 1, p. 6–15.
- van der Meer, J.R., Christoph Werlen, S.F. Nishino, and J.C. Spain, 1998, Evolution of a pathway for chlorobenzene metabolism leads to natural attenuation in contaminated groundwater: *Applied and Environmental Microbiology*, v. 64, no. 11, p. 4185–4193.
- Verschueren, H.G. Koen, Frank Seljée, H.J. Rozeboom, K.H. Kalk, and B.W. Dijkstra, 1993, Crystallographic analysis of the catalytic mechanism of haloalkane dehalogenase: *Nature*, v. 363, no. 6431, p. 693–698.
- Vogel, T.M., 1994, Natural bioremediation of chlorinated solvents, in Norris, R.D., R.E. Hinchee, Robert Brown, P.L. McCarty, Lewis Semprini, J.T. Wilson, D.H. Kampbell, Martin Reinhard, E.J. Bouwer, R.C. Borden, T.M. Vogel, J.M. Thomas, and C.H. Ward, eds., *Handbook of Bioremediation*: Boca Raton, Fla., Lewis Publishers, p. 201–222.
- Vogel, T.M., C.S. Criddle, and P.L. McCarty, 1987, Transformation of halogenated aliphatic compounds: *Environmental Science and Technology*, v. 21, no. 8, p. 722–736.
- Vogel, T.M., and Dunja Grbić-Galić, 1986, Incorporation of oxygen from water into toluene and benzene during anaerobic fermentative transformation: *Applied and Environmental Microbiology*, v. 52, no. 1, p. 200–202.
- Vogel, T.M., and P.L. McCarty, 1985, Biotransformation of tetrachloroethylene to trichloroethylene, dichloroethylene, vinyl chloride, and carbon dioxide under methanogenic conditions: *Applied and Environmental Microbiology*, v. 49, no. 5, p. 1080–1083.
- Vogel, T.M., and P.L. McCarty, 1987a, Rate of abiotic formation of 1,1-dichloroethylene from 1,1,1-trichloroethane in groundwater: *Journal of Contaminant Hydrology*, v. 1, no. 3, p. 299–308.
- Vogel, T.M., and P.L. McCarty, 1987b, Abiotic and biotic transformation of 1,1,1-trichloroethane under methanogenic conditions: *Environmental Science and Technology*, v. 21, no. 12, p. 1208–1214.
- Vollmer, M.D., Karen Stadler-Fritzsche, and Michael Schlömann, 1993, Conversion of 2-chloromaleylacetate in *Alcaligenes eutrophus* JMP134: *Archives of Microbiology*, v. 159, no. 2, p. 182–188.
- Wackett, L.P., L.D. Kwart, and D.T. Gibson, 1988, Benzyllic monooxygenation catalyzed by toluene dioxygenase from *Pseudomonas putida*: *Biochemistry*, v. 27, no. 4, p. 1360–1367.
- Wackett, L.P., and Yuemo Zeng, 2004, Toluene pathway map: University of Minnesota biocatalysis/biodegradation database: Online at [http://umbbd.msi.umn.edu/tol/tol\\_map.html](http://umbbd.msi.umn.edu/tol/tol_map.html), accessed March 22, 2006.
- Walsh, T.A., D.P. Ballou, Ruth Mayer, and Lawrence Que, Jr., 1983, Rapid reaction studies on the oxygenation reactions of catechol dioxygenase: *Journal of Biological Chemistry*, v. 258, no. 23, p. 14422–14427.
- Warhurst, A.M., K.F. Clarke, R.A. Hill, R.A. Holt, and C.A. Fewson, 1994, Metabolism of styrene by *Rhodococcus rhodochrous* NCIMB 13259: *Applied and Environmental Microbiology*, v. 60, no. 4, p. 1137–1145.
- Washington, J.W., 1995, Hydrolysis rates of dissolved volatile organic compounds—Principles, temperature effects and literature review: *Ground Water*, v. 33, no. 3, p. 415–424.
- Weightman, A.J., A.L. Weightman, and J.H. Slater, 1985, Toxic effects of chlorinated and brominated alkanolic acids on *Pseudomonas putida* PP3—Selection at high frequencies of mutations in genes encoding dehalogenases: *Applied and Environmental Microbiology*, v. 49, no. 6, p. 1494–1501.

- Weiner, J.M., and D.R. Lovley, 1998, Rapid benzene degradation in methanogenic sediments from a petroleum-contaminated aquifer: *Applied and Environmental Microbiology*, v. 64, no. 5, p. 1937–1939.
- Werlen, Christoph, H.P. Kohler, and J.R. van der Meer, 1996, The broad substrate chlorobenzene dioxygenase and *cis*-chlorobenzene dihydrodiol dehydrogenase of *Pseudomonas* sp. strain P51 are linked evolutionarily to the enzymes for benzene and toluene degradation: *Journal of Biological Chemistry*, v. 271, no. 8, p. 4009–4016.
- Whited, G.M., W.R. McCombie, L.D. Kwart, and D.T. Gibson, 1986, Identification of *cis*-diols as intermediates in the oxidation of aromatic acids by a strain of *Pseudomonas putida* that contains a TOL plasmid: *Journal of Biochemistry*, v. 166, no. 3, p. 1028–1039.
- Whittaker, Mark, David Monroe, Dong Jun Oh, and Sean Anderson, 2005, Trichloroethylene pathway map—University of Minnesota biocatalysis/biodegradation database: Online at [http://umbbd.msi.umn.edu/tce/tce\\_map.html](http://umbbd.msi.umn.edu/tce/tce_map.html), accessed on March 21, 2006.
- Wiedemeier, T.H., M.A. Swanson, D.E. Moutoux, E.K. Gordon, J.T. Wilson, B.H. Wilson, D.H. Kampbell, P.E. Haas, R.N. Miller, J.E. Hansen, and F.H. Chapelle, 1998, Technical protocol for evaluating natural attenuation of chlorinated solvents in ground water: Cincinnati, Ohio, U.S. Environmental Protection Agency, National Risk Management Research Laboratory, Office of Research and Development, EPA/600/R-98/128, 244 p.
- Wiedemeier, T.H., J.T. Wilson, D.H. Kampbell, R.N. Miller, and J.E. Hansen, 1995, Technical protocol for implementing intrinsic remediation with long-term monitoring for natural attenuation of fuel contamination dissolved in groundwater: U.S. Air Force Center for Environmental Excellence, Technology Transfer Division, Brooks Air Force Base, San Antonio, Tex., 323 p.
- Wilson, J.T., J.S. Cho, B.H. Wilson, and J.A. Vardy, 2000, Natural attenuation of MTBE in the subsurface under methanogenic conditions: Ada, Okla., U.S. Environmental Protection Agency, National Risk Management Research Laboratory, EPA/600/R-00/006, 59 p., online at <http://www.epa.gov/ada/download/reports/mtbereport.pdf>, accessed September 21, 2006.
- Wilson, J.T., P.M. Kaiser, and Cherri Adair, 2005, Monitored natural attenuation of MTBE as a risk management option at leaking underground storage tank sites: Washington, D.C., U.S. Environmental Protection Agency, EPA/600/R-04/179, 74 p.
- Wisconsin Department of Natural Resources, 2000, Fiscal year 2001 groundwater quality monitoring plan: Madison, Wis., Wisconsin Department of Natural Resources, 60 p.
- Xia, Zong-xiang, Wei-wen Dai, Yue-fan Zhang, S.A. White, G.D. Boyd, and S.F. Mathews, 1996, Determination of the gene sequence and the three-dimensional structure at 2.4 angstroms resolution of methanol dehydrogenase from *Methylophilus* W3A1: *Journal of Molecular Biology*, v. 259, no. 3, p. 480–501.
- Yagi, Osami, Akiko Hashimoto, Kazuhiro Iwasaki, and Mutsuyasu Nakajima, 1999, Aerobic degradation of 1,1,1-trichloroethane by *Mycobacterium* spp. isolated from soil: *Applied and Environmental Microbiology*, v. 65, no. 10, p. 4693–4696.
- Yao, Guang, 2006, 1,2,4-trichlorobenzene (an/aerobic) pathway map—University of Minnesota biocatalysis/biodegradation database: Online at [http://umbbd.msi.umn.edu/tbz/tbz\\_map.html](http://umbbd.msi.umn.edu/tbz/tbz_map.html), accessed June 14, 2006.
- Yen, K.M., M.R. Karl, L.M. Blatt, M.J. Simon, R.B. Winter, P.R. Fausset, H.S. Lu, A.A. Harcourt, and K.K. Chen, 1991, Cloning and characterization of a *Pseudomonas mendocina* KR1 gene cluster encoding toluene-4-monooxygenase: *Journal of Bacteriology*, v. 173, no. 17, p. 5315–5327.
- Zamanian, Maryam, and J.R. Mason, 1987, Benzene dioxygenase in *Pseudomonas putida*—Subunit composition and immuno-cross-reactivity with other aromatic dioxygenases: *Biochemical Journal*, v. 244, no. 3, p. 611–616.
- Zogorski, J.S., J.M. Carter, Tamara Ivahnenko, W.W. Lapham, M.J. Moran, B.L. Rowe, P.J. Squillace, and P.L. Toccalino, 2006, The quality of our Nation's waters—Volatile organic compounds in the Nation's ground water and drinking-water supply wells: U.S. Geological Survey Circular 1292, 101 p., online at <http://pubs.usgs.gov/circ/circ1292/>, accessed September 21, 2006.

## Glossary

Sources: <sup>1</sup>International Union of Pure and Applied Chemistry, 2006; <sup>2</sup>U.S. Environmental Protection Agency, 2004; <sup>3</sup>Wiedemeier and others, 1998; <sup>4</sup>U.S. Geological Survey, 2006; <sup>5</sup>Brown and LeMay, 1977

### A

**abiotic** Not associated with living organisms. Synonymous with abiological.<sup>1</sup>

**abiotic transformation** Process in which a substance in the environment is modified by nonbiological mechanisms.<sup>1</sup>

**absorption** The penetration of atoms, ions, or molecules into the bulk mass of a substance.<sup>2</sup>

**adsorption** The retention of atoms, ions, or molecules onto the surface of another substance.<sup>2</sup>

**aerobe** An organism that needs oxygen for respiration and hence for growth.<sup>1</sup>

**aerobic** An environment or process that sustains biological life and growth, or occurs only when free (molecular) oxygen is present.<sup>2</sup>

**aerobic conditions** Conditions for growth or metabolism in which the organism is sufficiently supplied with oxygen.<sup>1</sup>

**alcohols** Compounds in which a hydroxy group,  $-\text{OH}$ , is attached to a saturated carbon atom  $\text{R}_3\text{COH}$ . The term *hydroxyl* refers to the radical species,  $\text{HO}$ .<sup>1</sup>

**aldehydes** Compounds  $\text{RC}(=\text{O})\text{H}$ , in which a carbonyl group is bonded to one hydrogen atom and to one R group<sup>1</sup>. R represents a functional group such as an alkyl group (methyl or ethyl radical).<sup>1</sup>

**aliphatic compounds** A broad category of hydrocarbon compounds distinguished by a straight, or branched, open chain arrangement of the constituent carbon atoms, excluding aromatic compounds. The carbon-carbon bonds may be either single or multiple bonds. Alkanes, alkenes, and alkynes are aliphatic hydrocarbons.<sup>2</sup>

**alkanes** The homologous group of linear (acyclic) aliphatic hydrocarbons having the general formula  $\text{C}_n\text{H}_{2n+2}$ . Alkanes can be straight chains, branched chains, or ring structures, sometimes called paraffins.<sup>1</sup>

**alkenes** Acyclic branched or unbranched hydrocarbons having one carbon-carbon double bond and the general formula  $\text{C}_n\text{H}_{2n}$ , sometimes called olefins.<sup>1</sup>

**alkyl groups** Univalent groups derived from alkanes by removal of a hydrogen atom from any carbon atom with the general form of  $-\text{C}_n\text{H}_{2n+1}$ . The groups derived by removal of a hydrogen atom from a terminal carbon atom of unbranched alkanes form a subclass called normal alkyl (n-alkyl) groups  $\text{H}[\text{CH}_2]_n$ .<sup>1</sup>

**alkyl radicals** Carbon-centered radicals derived formally by removal of one hydrogen atom from an alkane, e.g.,  $\text{CH}_3\text{CH}_2$ —(ethyl radical).<sup>1</sup>

**alkynes** The group of acyclic branched or unbranched hydrocarbons having a carbon-carbon triple bond that have the general formula  $\text{C}_n\text{H}_{2n-2}$ .<sup>1</sup>

**ambient** The surrounding environment and prevailing conditions.<sup>2</sup>

**anaerobe** An organism that does not need free-form oxygen for growth. Many anaerobes are even sensitive to free oxygen.<sup>1</sup>

**anaerobic** A biologically-mediated process or condition not requiring molecular or free oxygen.<sup>1</sup>

**analyte** The component of a system to be analyzed.<sup>1</sup> For example, chemical elements or ions in ground-water sample.<sup>2</sup>

**anoxic** An environment without oxygen.<sup>2</sup>

**aquifer** A water-bearing layer of soil, sand, gravel, rock or other geologic formation that will yield usable quantities of water to a well under normal hydraulic gradients or by pumpage.<sup>3</sup>

**aromatic** A group of organic compounds that are cyclic, contain resonant carbon-carbon double bonds in the form of at least one 6-carbon benzene ring.<sup>2</sup> In the traditional sense, “having a chemistry typified by benzene.”<sup>1</sup>

**attenuation** The set of human-made or natural processes that either reduce or appear to reduce the amount of a chemical compound as it migrates away from one specific point towards another point in space or time. For example, the apparent reduction in the amount of a chemical in a ground-water plume as it migrates away from its source. Degradation, dilution, dispersion, sorption, or volatilization are common processes of attenuation.<sup>2</sup>

### B

**biodegradation** Transformation of substances into new compounds through biochemical reactions or the actions of microorganisms, such as bacteria. Typically expressed in terms of a rate constant or half-life.<sup>2</sup>

**biota** Living organisms.<sup>2</sup>

**breakdown product** A compound derived by chemical, biological, or physical action on a chemical compound. The breakdown is a process which may result in a more toxic or a less toxic compound and a more persistent or less persistent compound than the original compound.<sup>2</sup>

## C

**carbon** Element number 6 in the periodic table of elements. For a description of the various types of carbon as a solid, the term carbon should be used only in combination with an additional noun or a clarifying adjective (that is, organic carbon).<sup>1</sup>

**catabolism** The breakdown of complex molecules into simpler ones through the oxidation of organic substrates to provide biologically available energy (for example, ATP, adenosine triphosphate).<sup>1</sup>

**catalysis** The process where a catalyst increases the rate of a chemical reaction without modifying the overall standard Gibbs energy change in the reaction.<sup>1</sup>

**catalyst** Substances that increases the rate of a chemical reaction. The catalyst is both a reactant and product of the reaction. The words catalyst and catalysis should not be used when the added substance reduces the rate of reaction (see inhibitor).<sup>1</sup>

**chemical bond** The forces acting among two atoms or groups of atoms that lead to the formation of an aggregate with sufficient stability to make it convenient for the chemist to consider it as an independent “molecular species.”<sup>1</sup>

**chemical induction (coupling)** When one reaction accelerates another in a chemical system there is said to be chemical induction or coupling. Coupling is caused by an intermediate or by-product of the inducing reaction that participates in a second reaction. Chemical induction is often observed in oxidation–reduction reactions.<sup>1</sup>

**chemical reaction** A process that results in the interconversion of chemical species. Chemical reactions may be elementary reactions or stepwise reactions.<sup>1</sup>

**chlorinated solvent** A volatile organic compound containing chlorine. Some common solvents are trichloroethylene, tetrachloroethylene, and carbon tetrachloride.<sup>2</sup>

**cis, trans isomers** The difference in the positions of atoms (or groups of atoms) relative to a reference plane in an organic molecule. In a *cis*-isomer, the atoms are on the same side of the molecule, but are on opposite sides in the *trans*-isomer. Sometimes called stereoisomers, these arrangements are common in alkenes and cycloalkanes.<sup>1</sup>

**co-metabolism** The simultaneous metabolism of two compounds, in which the degradation of the second compound (the secondary substrate) depends on the presence of the first compound (the primary substrate). For example, in the process of degrading methane, some bacteria can degrade chlorinated solvents that would otherwise not be degraded under the same conditions.<sup>2</sup>

**concentration** Composition of a mixture characterized in terms of mass, amount, volume or number concentration with respect to the volume of the mixture.<sup>1</sup>

**conservative constituent or compound** One that does not degrade, is unreactive, and its movement is not retarded within

a given environment (aquifer, stream, contaminant plume, and so forth).<sup>4</sup>

**constituent** An essential part or component of a system or group (that is, an ingredient of a chemical mixture). For instance, benzene is one constituent of gasoline.<sup>4</sup>

**covalent bond** A region of relatively high electron density between atomic nuclei that results from sharing of electrons and that gives rise to an attractive force and a characteristic internuclear distance. Carbon-hydrogen bonds are covalent bonds.<sup>1</sup>

## D

**daughter product** A compound that results directly from the degradation of another. For example *cis*-1,2-dichloroethene (12-cDCE) is commonly a daughter product of trichloroethene (TCE) degradation. This is a term that has currently (2006) fallen out of general use. See metabolic by-product.<sup>3</sup>

**dehydrohalogenation** Removal of hydrogen and halide ions from an alkane resulting in the formation of an alkene.<sup>3</sup>

**denitrification** Bacterial reduction of nitrate to nitrite to gaseous nitrogen or nitrous oxides under anaerobic conditions.<sup>4</sup>

**density ( $\rho$ )** The ratio of the mass of a substance to the mass of an equal volume of distilled water at 4 degrees Celsius. Since the mass of one milliliter (ml) of water at 4 degrees Celsius is exactly 1 gram, the specific gravity (unitless) is numerically equivalent to its density (in grams per ml).<sup>1</sup>

**detection limit (in analysis)** The minimum single result that, with a stated probability, can be distinguished from a representative blank value during the laboratory analysis of substances such as water, soil, air, rock, biota, tissue, blood, and so forth.<sup>1</sup>

**dichloroelimination** Removal of two chlorine atoms from an alkane compound and the formation of an alkene compound within a reducing environment.<sup>4</sup>

**dihaloelimination** Removal of two halide atoms from an alkane compound and the formation of an alkene compound within a reducing environment.<sup>3</sup>

**diols** Chemical compounds that contain two hydroxy (–OH) groups, generally assumed to be, but not necessarily, alcoholic. Aliphatic diols are also called glycols.<sup>1</sup>

**downgradient** In the direction of decreasing static hydraulic head (potential).<sup>4</sup>

## E

**electron acceptor** A compound capable of accepting electrons during oxidation-reduction reactions. Microorganisms obtain energy by transferring electrons from electron donors such as organic compounds (or sometimes reduced inorganic compounds such as sulfide) to an electron acceptor. Electron acceptors are compounds that are relatively oxidized and include oxygen, nitrate, iron (III), manganese (IV), sulfate, carbon dioxide, or in some cases chlorinated aliphatic hydro-

carbons such as perchloroethene (PCE), TCE, DCE, and vinyl chloride.<sup>2</sup>

**electron donor** A compound capable of supplying (giving up) electrons during oxidation-reduction reactions. Microorganisms obtain energy by transferring electrons from electron donors such as organic compounds (or sometimes reduced inorganic compounds such as sulfide) to an electron acceptor. Electron donors are compounds that are relatively reduced and include fuel hydrocarbons and native organic carbon.<sup>3</sup>

**electronegativity** Concept introduced by Nobel Laureate Linus Pauling as the power of an atom to attract electrons to itself.<sup>1</sup>

**elimination** Reaction where two groups such as chlorine and hydrogen are lost from adjacent carbon atoms and a double bond is formed in their place.<sup>3</sup>

**endergonic reaction** A chemical reaction that requires energy to proceed. A chemical reaction is endergonic when the change in free energy is positive.<sup>3</sup>

**enzyme** Macromolecules, mostly proteins or conjugated proteins produced by living organisms, that facilitate the degradation of a chemical compound (catalyst). In general, an enzyme catalyzes only one reaction type (reaction specificity) and operates on only one type of substrate (substrate specificity).<sup>1,4</sup>

**epoxidation** A reaction wherein an oxygen molecule is inserted in a carbon-carbon double bond and an epoxide is formed.<sup>3</sup>

**epoxides** A subclass of epoxy compounds containing a saturated three-membered cyclic ether. See epoxy compounds.<sup>1</sup>

**epoxy compounds** Compounds in which an oxygen atom is directly attached to two adjacent or nonadjacent carbon atoms in a carbon chain or ring system; thus cyclic ethers.<sup>1</sup>

## F

**facultative anaerobes** Microorganisms that use (and prefer) oxygen when it is available, but can also use alternate electron acceptors such as nitrate under anaerobic conditions when necessary.<sup>3</sup>

**fermentation** Microbial metabolism in which a particular compound is used both as an electron donor and an electron acceptor resulting in the production of oxidized and reduced daughter products.<sup>3</sup>

**functional group** An atom, or a group of atoms attached to the base structure of a compound that has similar chemical properties irrespective of the compound to which it is a part. It defines the characteristic physical and chemical properties of families of organic compounds.<sup>1</sup>

## G

## H

**half-life ( $t_{1/2}$ )** The time required to reduce the concentration of a chemical to 50 percent of its initial concentration. Units are typically in hours or days.<sup>2</sup>

**halide** An element from the halogen group. These include fluorine, chlorine, bromine, iodine, and astatine.<sup>5</sup>

**halogen** Group 17 in the periodic table of the elements. These elements are the reactive nonmetals and are electronegative.<sup>5</sup>

**Henry's Law** The relation between the partial pressure of a compound and the equilibrium concentration in the liquid through a proportionality constant known as the Henry's Law constant.<sup>4</sup>

**Henry's Law constant** The concentration ratio between a compound in air (or vapor) and the concentration of the compound in water under equilibrium conditions.<sup>4</sup>

**heterogeneous** Varying in structure or composition at different locations in space.<sup>4</sup>

**heterotrophic** Organisms that derive carbon from organic matter for cell growth.<sup>4</sup>

**homogeneous** Having uniform structure or composition at all locations in space.<sup>4</sup>

**hydration** The addition of a water molecule to a compound within an aerobic degradation pathway.<sup>5</sup>

**hydrogen bond** A form of association between an electronegative atom and a hydrogen atom attached to a second, relatively electronegative atom. It is best considered as an electrostatic interaction, heightened by the small size of hydrogen, which permits close proximity of the interacting dipoles or charges.<sup>1</sup>

**hydrogenation** A process whereby an enzyme in certain microorganisms catalyzes the hydrolysis or reduction of a substrate by molecular hydrogen.<sup>2</sup>

**hydrogenolysis** A reductive reaction in which a carbon-halogen bond is broken, and hydrogen replaces the halogen substituent.<sup>3</sup>

**hydrolysis** A chemical transformation process in which a chemical reacts with water. In the process, a new carbon-oxygen bond is formed with oxygen derived from the water molecule, and a bond is cleaved within the chemical between carbon and some functional group.<sup>1</sup>

**hydroxylation** Addition of a hydroxyl group to a chlorinated aliphatic hydrocarbon.<sup>3</sup>

## I

**inhibition** The decrease in rate of reaction brought about by the addition of a substance (inhibitor), by virtue of its effect on the concentration of a reactant, catalyst, or reaction intermediate.<sup>1</sup>

**in situ** In its original place; unmoved; unexcavated; remaining in the subsurface.<sup>4</sup>

## J

## K

## L

**lag phase** The growth interval (adaption phase) between microbial inoculation and the start of the exponential growth phase during which there is little or no microbial growth.<sup>1</sup>

## M

**measurement** A description of a property of a system by means of a set of specified rules, that maps the property onto a scale of specified values, by direct or “mathematical” comparison with specified reference(s).<sup>1</sup>

**metabolic by-product (by-product)** A product of the reaction between an electron donor and an electron acceptor. Metabolic by-products include volatile fatty acids, daughter products of chlorinated aliphatic hydrocarbons, methane, and chloride.<sup>3</sup>

**metabolism** The entire physical and chemical processes involved in the maintenance and reproduction of life in which nutrients are used to generate energy and in the process degrade to simpler molecules (catabolism), which by themselves may be used to form more complex molecules (anabolism).<sup>1</sup>

**methanogens** Strictly anaerobic archaeobacteria, able to use only a very limited spectrum of substrates (for example, molecular hydrogen, formate, methanol, methylamine, carbon monoxide or acetate) as electron donors for the reduction of carbon dioxide to methane.<sup>1</sup>

**methanogenic** The formation of methane by certain anaerobic bacteria (methanogens) during the process of anaerobic fermentation.<sup>4</sup>

**microcosm** A diminutive, representative system analogous to a larger system in composition, development, or configuration.<sup>4</sup>

**microorganisms** Microscopic organisms that include bacteria, protozoans, yeast, fungi, mold, viruses, and algae.<sup>4</sup>

**mineralization** The release of inorganic chemicals from organic matter in the process of aerobic or anaerobic decay.<sup>4</sup>

**monoaromatic** Aromatic hydrocarbons containing a single benzene ring.<sup>4</sup>

## N

**nucleophile** A chemical reagent that reacts by forming covalent bonds with electronegative atoms and compounds.<sup>4</sup>

**nutrients** Major elements (for example, nitrogen and phosphorus) and trace elements (including sulfur, potassium, calcium, and magnesium) that are essential for the growth of organisms.<sup>3</sup>

## O

**octanol-water partition coefficient ( $K_{ow}$ )** The equilibrium ratio of a chemical's concentration in octanol (an alcoholic compound) to its concentration in the aqueous phase of a two-phase octanol/water system, typically expressed in log units ( $\log K_{ow}$ ).  $K_{ow}$  provides an indication of a chemical's solubility in fats (lipophilicity), its tendency to bioconcentrate in aquatic organisms, or sorb to soil or sediment.<sup>2</sup>

**order of reaction** A chemical rate process occurring in systems for which concentration changes (and hence the rate of reaction) are not themselves measurable, provided it is possible to measure a chemical flux.<sup>1</sup>

**organic carbon (soil) partition coefficient ( $K_{oc}$ )** The proportion of a chemical sorbed to the solid phase, at equilibrium in a two-phase, water/soil or water/sediment system expressed on an organic carbon basis. Chemicals with higher  $K_{oc}$  values are more strongly sorbed to organic carbon and, therefore, tend to be less mobile in the environment.<sup>2</sup>

**oxidation** In general, a reaction in which electrons are transferred from a chemical to an oxidizing agent, or where a chemical gains oxygen from an oxidizing agent.<sup>2</sup>

## P

## Q

## R

**rate** Derived quantity in which time is a denominator quantity. Rate of x is  $dx/dt$ .<sup>1</sup>

**rate constant, k** See order of reaction.<sup>1</sup>

**rate-controlling step (rate-limiting step, rate-determining step)** The elementary reaction having the largest control factor exerts the strongest influence on the rate (v). A step having a control factor much larger than any other step is said to be rate-controlling.<sup>1</sup>

**recalcitrant** Unreactive, nondegradable, refractory.<sup>4</sup>

**redox** Reduction-oxidation reactions. Oxidation and reduction occur simultaneously; in general, the oxidizing agent gains electrons in the process (and is reduced) while the reducing agent donates electrons (and is oxidized).<sup>2</sup>

**reduction** In general, a reaction in which electrons are transferred to a chemical from a reducing agent, or where oxygen is removed from a chemical.<sup>2</sup>

**respiration** The process of coupling oxidation of organic compounds with the reduction of inorganic compounds, such as oxygen, nitrate, iron (III), manganese (IV), and sulfate.<sup>2</sup>

## S

**solvolysis** Generally, a reaction with a solvent, involving the rupture of one or more bonds in the reacting solute. More specifically the term is used for substitution, elimination, or fragmentation reactions in which a solvent species is the nucleophile (hydrolysis, if the solvent is water or alcoholysis, if the solvent is an alcohol).<sup>1</sup>

**stable** As applied to chemical species, the term expresses a thermodynamic property, which is quantitatively measured by relative molar standard Gibbs energies. A chemical species A is more stable than its isomer B if  $\Delta rGo > 0$  for the (real or hypothetical) reaction  $A \rightarrow B$ , under standard conditions.<sup>1</sup>

**substrate** Component in a nutrient medium, supplying microorganisms with carbon (C-substrate), nitrogen (N-substrate) as “food” needed to grow.<sup>1</sup>

**T**

**terminal electron acceptor (TEA)** A compound or molecule that accepts an electron (is reduced) during metabolism (oxidation) of a carbon source. Under aerobic conditions molecular oxygen is the terminal electron acceptor. Under anaerobic conditions a variety of terminal electron acceptors may be used. In order of decreasing redox potential, these TEAs include nitrate, manganic manganese, ferric iron, sulfate, and carbon dioxide. Microorganisms preferentially utilize electron acceptors that provide the maximum free energy during respiration. Of the common terminal electron acceptors listed above, oxygen has the highest redox potential and provides the most free energy during electron transfer.<sup>4</sup>

**U**

**unsaturated zone** The zone between land surface and the capillary fringe within which the moisture content is less than saturation and pressure is less than atmospheric. Soil pore spaces also typically contain air or other gases. The capillary fringe is not included in the unsaturated zone.<sup>4</sup>

**upgradient** In the direction of increasing potentiometric (piezometric) head.<sup>4</sup>

**V**

**vadose zone** The zone between land surface and the water table within which the moisture content is less than saturation (except in the capillary fringe) and pressure is less than atmospheric. Soil pore spaces also typically contain air or other gases. The capillary fringe is included in the vadose zone.<sup>4</sup>

**vapor pressure (Pv)** The force per unit area exerted by a vapor in an equilibrium state with its pure solid, liquid, or solution at a given temperature. Vapor pressure is a measure of a substance’s propensity to evaporate. Vapor pressure increases exponentially with an increase in temperature. Typical units are millimeter of mercury (mm Hg), torr, or inches of mercury (in. Hg).<sup>2</sup>

**W**

**water solubility (S)** The maximum amount of a chemical that can be dissolved in a given amount of pure water at standard conditions of temperature and pressure. Typical units are milligrams per liter (mg/L), gallons per liter (g/L), or pounds per gallon (lbs/gal).<sup>2</sup>

**X**

**Y**

**Z**



Manuscript approved for publication, October 23, 2006

Prepared by USGS Georgia Water Science Center

Edited by Patricia L. Nobles

Graphics by Caryl J. Wipperfurth

For more information concerning the research in this report, contact  
USGS Georgia Water Science Center, Atlanta,  
telephone: 770-903-9100

**Off-Site Liability Exemption Application  
Former Heimes Garage**



**APPENDIX H  
February 1988 Industrial Pumping Oil Spill WDNR Information**


## Wisconsin Department of Natural Resources

## Environmental Cleanup &amp; Brownfields Redevelopment

## BRRTS on the Web

Click the Location Name below to view the Location Details page for this Activity. Other Activities, if present, may be viewed from that page.

[BOTW Home](#) > [Basic Search](#) >> 04-30-042541 Activity Details

04-30-042541 3500 BLK OF 66TH ST [HISTORIC SPILL]						
HISTORIC SPILL						
Location Name (Click Location Name to View Location Details)				County	WDNR Region	
<a href="#">3500 BLK OF 66TH ST</a>				KENOSHA	SOUTHEAST	
Address				Municipality		
3500 BLK OF 66TH ST				KENOSHA		
Public Land Survey System			Latitude	Google Maps	RR Sites Map	
Additional Location Description			Longitude	Facility ID	Size (Acres)	
				NONE	UNKNOWN	
Jurisdiction	PECFA No.	EPA Cerclis ID	Start Date	End Date	Last Action	
DNR RR			1988-02-08		1988-02-08	
Comments						
OLD SPILL ID: 880208-01 HISTORIC SPILL. FURTHER ACTION MAY NOT BE NECESSARY. PLEASE CONTACT DNR SPILL COORDINATOR IN SE REGION FOR FILE INFORMATION.						
Characteristics						
PECFA Tracked?	EPA NPL Site?	Eligible for PECFA Funds?	Above Ground Storage Tank?	Drycleaner?	Co-Contamination?	On GIS Registry? 
No	No	No	No	No	No	No
Actions						
Place Cursor Over Action Code to View Description						
Date	Code	Name	Comment			
1988-02-08	1	Spill Incident Occurred	Auto populated via migration process			
1988-02-08	5	Spill Reported to DNR				
1988-02-08	777	Historic Spill				
Impacts						
Type	Comment					
Soil Contamination	SOIL					
Spill Information						
Incident Date	Reported Date	Investigator	Source			
02/08/1988	02/08/1988	UNKNOWN	Power Generating Plant/Utility Co/Electrical Trnsf/Dist Stn			
Cause: HOLE WAS POKED IN TANK CAR						
Comment: NONE						
Spiller Actions						
Action	Comment					
No Action Taken	SOIL					
Who						
Role	Name/Address					
Responsible Party	CHRYSLER CORP 5555 30TH AVE. KENOSHA, WI 53140					

BRRTS data comes from various sources, both internal and external to DNR. There may be omissions and errors in the data and delays in updating new information. Please see the [disclaimers page](#) for more information.

---

The Official Internet site for the Wisconsin Department of Natural Resources  
101 S. Webster Street . PO Box 7921 . Madison, Wisconsin 53707-7921 . 608.266.2621

Release 2.5.4 | 01/10/2017 | [Release Notes](#)

Spill ID Number  
Y Y M M D D 0-99

Date of Incident <b>2-8-88</b>	Day of Week <b>Mon</b>	Time of Incident <input type="checkbox"/> A.M. <input type="checkbox"/> P.M.	Reported By (Name) <b>Paul Hess</b>	Telephone Number <b>( 414 ) 656-6595</b>
Date Reported <b>2-8-88</b>	Day of Week <b>Mon</b>	Time Reported <b>2:30</b> <input type="checkbox"/> A.M. <input checked="" type="checkbox"/> P.M.	Agency or Firm Reporting <b>Kenosha EG</b>	Reported thru Div. Emergen. Gov't. <input checked="" type="checkbox"/> Yes <input type="checkbox"/> No
Substance Involved <b>Unknown</b>	Quantity <b>approx 100</b>	Units <b>gal</b>	Person or Firm Responsible <b>Industrial Pumping Inc</b>	
Substance Involved	Quantity	Units	Contact Name <b>Ken Smith</b>	Telephone Number <b>( 414 ) 552-9788</b>

Physical Characteristics

Solid  Liquid  Semisolid  Gas

Color \_\_\_\_\_  
Odor \_\_\_\_\_

Address - Street or Route \_\_\_\_\_  
City, State, Zip Code  
**Kenosha, WI**

Cause of Incident  
**Leaking Storage tanks**  
Exact Location Description (intersection, mileage, etc.)  
**Alley adjacent to I. P.**

Action Taken By Spiller

No Action Taken  No Notification  Investigate

Containment; Type \_\_\_\_\_  
 Cleanup; Method \_\_\_\_\_  
 Amount Recovered \_\_\_\_\_  
 Monitor \_\_\_\_\_  
 Contractor Hired; Name \_\_\_\_\_  
 Other Action \_\_\_\_\_

County Location **Kenosha**  
\_\_\_\_\_, \_\_\_\_\_, \_\_\_\_\_, T \_\_\_\_\_, N, R \_\_\_\_\_

DNR Dist **SE** DNR Area **MILW** Groundwaters Affected  
 Yes  No  Potential

Surface Waters Affected  
 Yes  No  Potential

Spill Location

Industrial Facility/Paper Mill/Chem. Co.  
 Gas/Service Station/Garage, Auto Dealer, Repair Shop  
 Ag Coop/Facility/Cheese Factory/Creamery  
 Other Small Business (bank, grocery, insurance co., etc.)  
 Public Property (city, county, state, church, school, etc.)  
 Utility Co., Power Generating/Transfer Facility  
 Private Property (home/farm)  
 Pipeline, Terminal, Tank Farm, Oil Jobber/Wholesaler  
 Transportation Accident, Fuel Supply Tank Spill  
 Transportation Accident, Load Spill  
 Construction, Excavation, Wrecking, Quarry, Mine  
 Other \_\_\_\_\_

Date District Notified **2-8-88** Day of Week **Mon** Time District Notified **2:30**  
 A.M.  P.M.

District Person Notified **Robert Maslowski** Telephone Number **( 414 ) 562-9684**

Date Investigated **2-8-88** Day of Week **MON** Time Investigated **4:30**  
 A.M.  P.M.

Person Investigating **Dean Kelley** Telephone Number **( 414 ) 562-9656**

Action Taken By DNR

No Action Taken  Investigation  Supervise/Conduct Cleanup

Spiller Required To Take Action; Type \_\_\_\_\_  
Contractor Hired By DNR; Name \_\_\_\_\_  
Amount Recovered \_\_\_\_\_  
 29.29 Enforcement

Other Agencies on Scene \_\_\_\_\_  
Local **Kenosha DEG / Kenosha Haz Mat**  
State \_\_\_\_\_  
Federal \_\_\_\_\_

Spilled Substance Destination

Air  Soil  Groundwater  Surface Water  Storm Sewer  Sanitary Sewer  Contained/Recovered  Other \_\_\_\_\_

Person Filing This Report (print name)  
**Robert Maslowski**  
Signature \_\_\_\_\_ Date Signed \_\_\_\_\_

Additional Comments:  
**Kenosha Haz Mat contained majority of spill. May prosecute as an unlicensed storage facility and waste hauler.**

ENFORCEMENT

Sample(s) will be disposed of ninety days from date of receipt (date in lower right hand corner of lab sheet next to number), unless this form is completed and returned to:

Water Chemistry Unit  
Wis. State Lab. of Hygiene  
465 Henry Mall  
Madison, WI 53706

Collector Kelley Dean

District/area Milwaukee

Phone number \_\_\_\_\_

Sample number(s) 62062

\_\_\_\_\_  
\_\_\_\_\_

DATE   /  /  

\_\_\_ Retain sample(s) for \_\_\_ days.

\_\_\_ Retain sample(s) until further notice.

THIS REPORT FOR USE BY LAW ENFORCEMENT PERSONNEL ONLY

Sample Description

Field No.

4 oz collected by HazMat Team City of Kenosha  
Fire Dept for me during spill response

002  
DNK

Send Report To:

Name: DEAN KELLEY S-D-DNK  
Address: 2300 N. Martin Luther King Dr  
City, State, Zip Code: MILWAUKEE, WI 53212

Time Collected (24 Hr. Clock): 18:00  
Collection Date: 020888  
M M D D Y Y

Handwritten marks: SOL, ENF

Collected By

Dean Kelley

Shaded Areas for Lab Use Only

WE001

Body of Water: \_\_\_\_\_  
Primary Sta. No.: \_\_\_\_\_  
County: Kenosha Section: \_\_\_\_\_  
Town: \_\_\_\_\_ Quarter: \_\_\_\_\_  
Range: \_\_\_\_\_ Quarter: \_\_\_\_\_

BOD Estimate

MFCC Estimate

Parameter Code (Lab. Use) Name

- 131 Temp (°C) Field
- 091 DO Field
- 096 pH (su) Field
- 026 BOD-5 Tot.
- 134 MFCC\*
- 097 pH (su) Lab.
- 138 Total Solids
- 107 Vol. Total Solids
- 106 Suspended Solids
- 109 Vol. Susp. Solids

- As <10 mg/kg
- Cd <2 mg/kg
- Cr <10 mg/kg
- Pb 590 mg/kg
- Hg Q.C.
- Se <5 mg/kg
- Ag <2.5 mg/kg
- PREP # D16 MET
- PREP # D16 AcSe
- 2495 BET DIG Hg
- 2495 BET DIG Ag

Additional Analysis:

Away Metals requested -  
oil is "Cutting oil" field  
test indicated PCB less than  
50 ppm

Comments:

Spiller: Industrial Pumping Inc.  
Kenosha, WI.  
 PREP III SIEVE

BAS

\*\*SAMPLE WILL AUTOMATICALLY BE DESTROYED AFTER 90 DAYS UNLESS FURTHER NOTIFICATION IS RECEIVED.

Disposition of Sample

- Return
- Destroy
- Retain\*\*

Date Received: \_\_\_\_\_  
Lab. No.: \_\_\_\_\_  
Date Reported: FEB 18 1988 062062

AUG 2 1988

CHAIN OF CUSTODY RECORD

SAMPLE COLLECTOR DEAN M. KELLEY TITLE/WORK STATION EMERG. RESP. SPEC. SED. TELEPHONE NO. 414-562-9656  
 PROPERTY OWNER INDUSTRIAL PUMPS INC. PROPERTY ADDRESS 3223 47<sup>th</sup> AVE TELEPHONE NO. 414-552-9789  
 PHOTOGRAPHS (Optional): YES  NO  (Circle One) Kenosha, WI. 53142

FACILITY PROPERTY OWNER SPLIT SAMPLES  
 ACCEPTED \_\_\_\_\_ SIGNATURE \_\_\_\_\_  
 REJECTED \_\_\_\_\_ SIGNATURE \_\_\_\_\_

SAMPLE ID NO.	DATE	TIME	COMP.	GRAB.	STATION LOCATION SAMPLE DESCRIPTION	LAB ID NUMBER	COMMENTS
DMK 002	2/8/88	6:00pm		X	Oil from leaking tanker collected by HAZ-MAT JTEEM FOR ME	C20624	

I hereby certify that I received, properly handled, and disposed of these samples as noted below:

Relinquished by: (Signature) <u>Dean M. Kelley</u>	Date/Time <u>2/8/88 4:48pm</u>	Received by: (Signature)	Relinquished by: (Signature)	Date/Time	Received by: (Signature)
Relinquished by: (Signature)	Date/Time	Received by: (Signature)	Received for Laboratory by: (Signature) <u>George J. Bowman</u>	Date/Time <u>2/18/88 4:22 pm</u>	

Disposition of Unused Portion of Sample  
 Dispose \_\_\_\_\_ Retain for \_\_\_\_\_ days  
 Return \_\_\_\_\_ Other \_\_\_\_\_



SED

THIS REPORT FOR USE BY LAW ENFORCEMENT PERSONNEL ONLY

Sample Description 4 on collected by HAZ-MAT TEAM CITY OF KEOSAUQUA FIRE DEPT FOR ME DURING SPILL RESPONSE	Field No. 002 DMK
--	-------------------------

Send Report To: Name: DEAN KELLEY SED-DMK  
 Address: 2800 N. Martin Luther King Dr  
 City, State, Zip Code: MILWAUKEE, WI 53212

Time Collected (24 Hr. Clock): 18:00  
 Collection Date: 02 08 88  
H H M M M M D D Y Y

Collected By: Dean Kelley

Shaded Areas for Lab Use Only: WE001

Body of Water: \_\_\_\_\_  
 Primary Sta. No.: \_\_\_\_\_  
 County: Kenosha Section: \_\_\_\_\_  
 Town: \_\_\_\_\_ Quarter: \_\_\_\_\_  
 Range: \_\_\_\_\_ Quarter: \_\_\_\_\_

BOD Estimate: \_\_\_\_\_ MFFCC Estimate: \_\_\_\_\_

Parameter Code (Lab. Use)	Name	Value
<input checked="" type="checkbox"/>	As	< 10 mg/kg
<input checked="" type="checkbox"/>	cd	< 2 mg/kg
<input checked="" type="checkbox"/>	Cr	< 10 mg/kg
<input checked="" type="checkbox"/>	Pb	590 mg/kg
<input checked="" type="checkbox"/>	Hg	Q.C.
<input checked="" type="checkbox"/>	Se	< 5 mg/kg
<input checked="" type="checkbox"/>	Ag	< 2.5 mg/kg
<input checked="" type="checkbox"/>	PREP #	DIG MET
<input checked="" type="checkbox"/>	PREP #	DIG AsSe
<input type="checkbox"/>	PREP #	BET DIG Ag
<input type="checkbox"/>	PREP #	BET DIG Ag

- 131 Temp (°C) Field
- 091 DO Field
- 096 pH (su) Field
- 028 BOD-5 Tot.
- 134 MFFCC\*
- 097 pH (su) Lab.
- 138 Total Solids
- 107 Vol. Total Solids
- 106 Suspended Solids
- 109 Vol. Susp. Solids

Additional Analysis:  
Away Metals requested -  
oil is "Cutting oil" field  
test indicated PCB less than  
50 ppm

Comments:  
Spiller: Industrial Pumping Inc.  
Kenosha, WI.  
 PREP III SIEVE

RECEIVED  
 DNR/HEALTH DEPARTMENT  
 SED  
 1988 AUG -9 AM 8:31  
 (Circular stamps: ENF, SOL)

\*\*SAMPLE WILL AUTOMATICALLY BE DESTROYED AFTER 90 DAYS UNLESS FURTHER NOTIFICATION IS RECEIVED.

Disposition of Sample

- Return
- Destroy
- Retain\*\*

Date Received: \_\_\_\_\_  
 Lab. No.: \_\_\_\_\_  
 Date Reported: FEB 18 1988  
C 62062  
AUG 2 1988

BAS

CHAIN OF CUSTODY RECORD

SAMPLE COLLECTOR DEAN M. KELLEY TITLE/WORK STATION EMERG. RESP. SPEC. SED. TELEPHONE NO. 414-562-9656  
 PROPERTY OWNER INDUSTRIAL PUMPINGS INC. PROPERTY ADDRESS 3223 47<sup>th</sup> AVE TELEPHONE NO. 414-552-9789  
 PHOTOGRAPHS (Optional): YES  NO  (Circle One)  
Kenosha, WI. 53142

FACILITY PROPERTY OWNER SPLIT SAMPLES  
 ACCEPTED \_\_\_\_\_ SIGNATURE \_\_\_\_\_  
 REJECTED \_\_\_\_\_ SIGNATURE \_\_\_\_\_

SAMPLE					STATION LOCATION		LAB ID	COMMENTS
ID NO.	DATE	TIME	COMP.	GRAB.	SAMPLE DESCRIPTION	NUMBER		
DMK 002	2/8/88	6:00pm		X	Oil from leaking tanker collected by HAZ-MAT TEAM FOR ME	62062		

I hereby certify that I received, properly handled, and disposed of these samples as noted below:

Relinquished by: (Signature) <u>Dean M. Kelley</u>	Date/Time <u>2/8/88 4:48pm</u>	Received by: (Signature)	Relinquished by: (Signature)	Date/Time	Received by: (Signature)
Relinquished by: (Signature)	Date/Time	Received by: (Signature)	Received for Laboratory by: (Signature) <u>Gerald J. Bowman</u>	Date/Time <u>2/18/88 4:22 pm</u>	

Disposition of Unused Portion of Sample  
 Dispose \_\_\_\_\_ Retain for \_\_\_\_\_ days  
 Return \_\_\_\_\_ Other \_\_\_\_\_

2-9-88

Bob,

I was at Kenosha at the spill site till 6:30 pm last night. The field test showed no pcb's so I told them to deal with it as a routine petro spill.

Before you close out your report let me see it, If you have any questions give me a call at home on Wed night or I'll be back in on Thursday,

Thanks,

Dean Kelly



State of Wisconsin  
P.O. Box 12436  
Milwaukee, WI 53212

DEPARTMENT OF NATURAL RESOURCES

Carroll D. Besadny  
Secretary

March 7, 1988

File Ref: 3210

Mr. Ken Smith, President  
Industrial Pumping Incorporated  
3223 47th Avenue  
Kenosha, WI 53140

Dear Mr. Smith:

As per our conversation earlier today I am following up in writing the requirements we discussed concerning your oil storage facility.

Since the spill incident occurred on your site I find it imperative you provide documentation regarding the kinds and quantities of waste oil products and other non-waste products you have stored at your facility.

To provide the necessary information I request you provide to me the following information within seven days of receipt of this letter.

1. Drawing indicating size and description of each storage tank on the facility both exterior and interior, above and underground.
2. Identification of kind and quantity of each commodity stored in each tank.
3. Description of destination of each commodity stored whether disposal, recycling, or burning.
4. Installation of security devices (valve locks, fences or both) to prevent unauthorized entry and discharges of stored materials.

Upon receipt of this information from you and the laboratory results from the sample taken at the time of the spill, we will be able to properly assess the situation and deal with it accordingly.


I will provide you a copy of the sample analysis as soon as I receive it.

Mr. Ken Smith - March 7, 1988

2.

Thank you for your continued cooperation in this spill cleanup activity. Your prompt response is appreciated.

Sincerely,

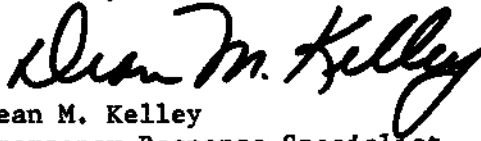A handwritten signature in black ink that reads "Dean M. Kelley". The signature is written in a cursive, slightly slanted style.

Dean M. Kelley  
Emergency Response Specialist

jw

0847-1  
DS1WWW

# INDUSTRIAL PUMPING INC.

3223 -- 47th Avenue  
KENOSHA, WISCONSIN 53142  
(414) 552-9788

March 14, 1988


Dean M. Kelley  
Department of Natural Resources  
P.O. Box 12436  
Milwaukee, WI 53212

Dear Mr. Kelley:

Enclosed please find the requested information regarding the size and description of tanks and quantities of waste oil stored at our facility. We hope the included information is sufficient in answering any questions you might have. If not, please feel free to contact us for further clarification.

Thank you for your cooperation in handling this hit and run accident that caused the spill, and know that we are attempting to cooperate in every way we can.

Sincerely,

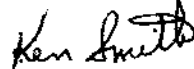

Ken Smith  
Industrial Pumping, Inc.


TANK	SIZE	IDET.	QUANT.	DEST.
1	11,000	WASTE OIL	1200	RECYCLE
2	11,000	#4 FUEL	7500	"
3	11,000	WASTE OIL	350	"
4	11,000	"	800	"
5	11,000	"	1950	"
6	15,000	COOLANT	2400	"
7	5,000	WASTE OIL	2800	"
8	5,000	"	4000	"
9	7,000	"	6200	"
10	7,000	COOLANT	1700	"
11	2,000	WASTE OIL	600	"
12	2,000	WASTE OIL	1000	"
13	2,000	EMPTY	—	—
14	2,000	"	—	—
15	4,000	WASTE OIL	500	"
16	5,000	"	3000	"
17	4,500	"	1800	"

TOTAL = 115,500 GAL  
CAPACITY

WASTE OIL = 24,200 GAL  
 COOLANT = 4,100 GAL  
 #4 FUEL = 7,500 GAL  


---

 35,800 GAL

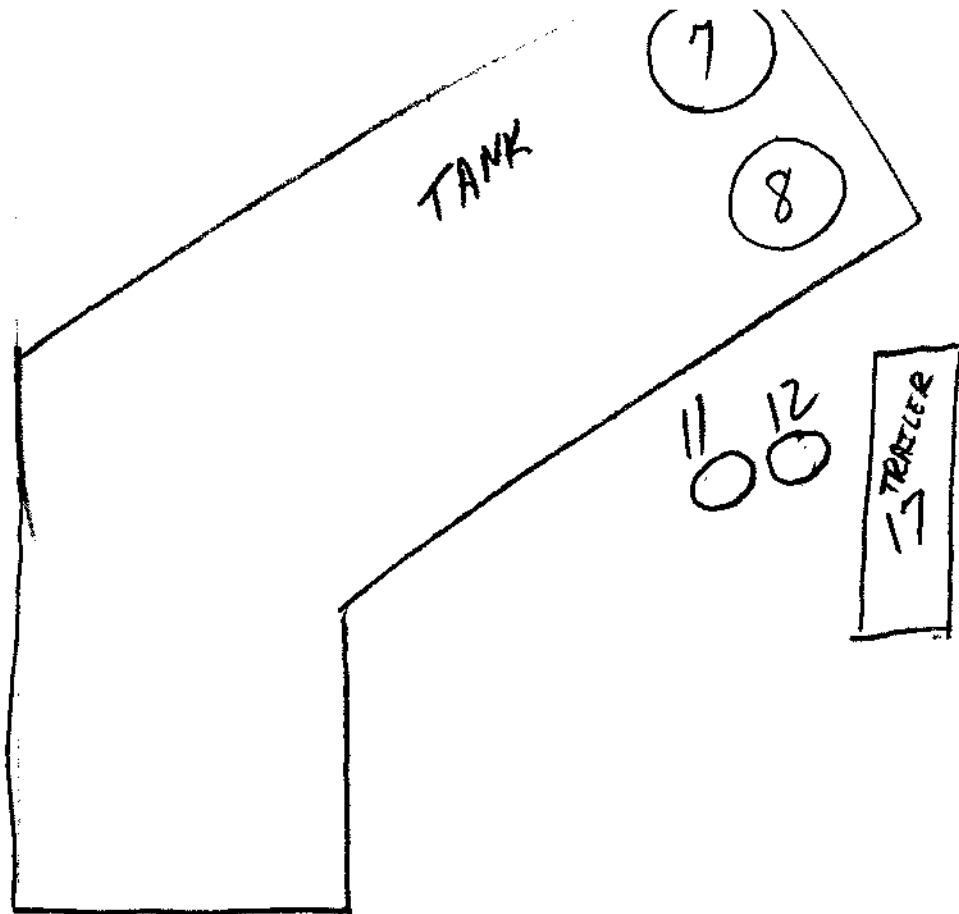

TANK 1

TANK 2

TANK 3


TANK 4

TANK 5

TANK 6

TANK 9

TANK 10

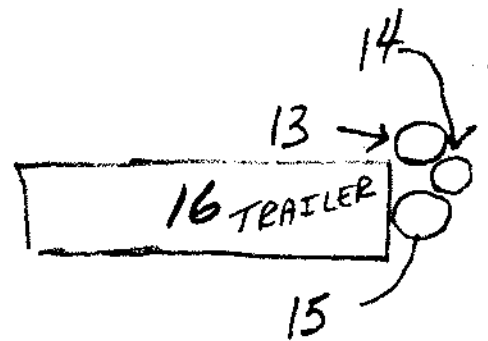





State of Wisconsin  
P.O. Box 12436  
Milwaukee, WI 53212

DEPARTMENT OF NATURAL RESOURCES

Carroll D. Besadny  
Secretary

April 6, 1988

File Ref: 3210

Mr. Ken Smith, President  
Industrial Pumping Inc.  
3223 47th Avenue  
Kenosha, WI 53140

Dear Mr. Smith:

To follow up our conversation earlier this morning and close out our file regarding the recent spill at your facility, please review the following.


One item you stated you had done to insure security was to install caps on the ends of lines to prevent accidental or unauthorized discharges from storage tanks. You may wish to provide additional security by installing locks on all valves. A routine scheduled inspection of the facility by you or an employee where condition of the valves, lines, tanks etc are noted and any repairs or equipment changes are also recorded would be wise. I recommend a once a month at a minimum inspection, preferably a weekly inspect.

When I was at your facility I noticed a small area where oil had leaked while hoses were coupled/uncoupled. This area's soil should be cleaned up - soil removed, disposed of - and a portable catch basin used under the couplings when this area is being used to catch any "drippings".

Please notify the Local Authorities of your plans for the site and give them a map as you have sent to me, designating the storage areas, tanks, and commodities stored at your facility.

Thank you for your cooperation.

Sincerely,

  
Dean M Kelley  
Emergency Response Specialist

DMK:fb

C: Kenosha Fire Department - Haz/Mat

TO: Kenosha Fire Dept.  
HAZ-MAT TEAM

FROM: DEAN KELLY - DNR  
MILWAUKEE, WI

SUBJECT-MESSAGE

— Regarding Industrial Pumping Inc.  
3223 47th AVE.  
Kenosha, WI.

/ Here are copies of our correspondence  
regarding this firm. Please call if you  
need any additional action on my  
part.

SIGNED

*Dean M Kelly*

DATE

4/7/88

REPLY

SENDER RETAIN THIS COPY

SIGNED \_\_\_\_\_

DATE \_\_\_\_\_

SOUTHEAST DISTRICT

Solid Waste Section

TO:

- Gloria McCutcheon - D.D.
- Ron Kazmierczak - A.D.D.
- Darryl Gerlat - Enf.
- Finance Personnel - SED
- X       Frank Schultz - Solid Waste Coordinator

Solid Waste Unit

- Frances Koonce - Unit Leader
- Elizabeth Duchelle
- Ken Hein
- Roger Klett
- Mike Zillmer

Hazardous Waste Unit

- Walt Ebersohl - Unit Leader
- Pat Brady
- Richard Brown
- Dolores Hayden
- Sandy Miller
- Pam Mylotta
- John Lubbers

Environmental Response Unit

- Jim Schmidt - Unit Leader
- Margaret Graefe
- X       Dean Kelley
- John Krahlung
- Bernice Aument
- Sharon Cutright - Program Assistant
- Marie Barner - Clerical Assistant

FROM: Walt E. 11/22/88

- X       For your information
- Prepare and return comments by \_\_\_\_\_
- File
- Take action
- See me
- Sign
- Prepare reply for my signature
- Reply directly to \_\_\_\_\_
- Route to: \_\_\_\_\_

           Return to: \_\_\_\_\_

COMMENTS: Ken Thiesen & the EPA emergency  
response team were at the Industrial  
Pumping site on Mon Nov 21, 1988. Also,  
I recommend sending Paul Hess a copy of  
the company's response (3/14/88) to the  
2/7/88 l.t.b.

mb

**Off-Site Liability Exemption Application  
Former Heimes Garage**



**APPENDIX I  
September 1989 Industrial Pumping Oil Sample WDNR Information**

## LABORATORY REPORT

3307 - 14th Avenue  
Kenosha, Wisconsin 53140  
Phone (414) 652-5656

Fax (414) 652-5902  
1-800-284-3823

**gabriel** - midwest, ltd.

Environmental & Technical Services

TO: Mr. Ken Smith, Industrial Pumping, Kenosha, WI

SUBJECT: Analysis of Oil Sample

WI CERTIFICATION ID #: 252037440

P.O. #: Verbal/Smith

SAMPLE DATE: NOT GIVEN

DATE RECEIVED: 09/14/89

GNL SAMPLE CODE: 402SI-39

ANALYSIS COMPLETED: 10/02/89

REPORT NUMBER: 5708

REPORT DATE: 10/04/89

## ANALYSIS

## TOTAL METALS [UNITS = mg/kg]

1. Arsenic	0.55	5. Lead	140.0
2. Barium	9.5	6. Mercury	0.067
3. Cadmium	1.0	7. Selenium	<0.25
4. Chromium	8.35	8. Silver	5.35

## ADDITIONAL INFORMATION AND IEPA TESTING

1. EOT: 3,014 ppm

2. PCB's: <2 ppm

*Extractible organic halides*

*A - 1 0-201 & 211*



## LABORATORY REPORT

3307 - 14th Avenue  
Kenosha, Wisconsin 53140  
Phone (414) 652-6666

Fax (414) 652-5902  
1-800-284-3823

# gabriel - midwest, ltd.

Environmental & Technical Services

TO: Mr. Ken Smith, Industrial Pumping, Kenosha, WI

SUBJECT: Analysis of Sludge Sample

WI CERTIFICATION ID #: 252087440

P.O. #: Verbal/Smith

SAMPLE DATE: NOT GIVEN

GML SAMPLE CODE: 3952I-89

REPORT NUMBER: 5647A

REPORT DATE: 09/27/89

DATE RECEIVED: 09/12/89

ANALYSIS COMPLETED: 10/24/89

REPORT COMPLETED: 10/25/89

PAGE 2 OF 2

<u>COPMOUND</u>	<u>RESULTS</u>	<u>DETECTION LIMIT</u>
Chloromethane	NOT DETECTED	400 ug/kg
Vinyl Chloride	NOT DETECTED	400 ug/kg
Bromomethane	NOT DETECTED	400 ug/kg
Chloroethane	NOT DETECTED	400 ug/kg
Trichlorofluoromethane	NOT DETECTED	200 ug/kg
1,1-Dichloroethene	580 ug/kg	
Carbon Disulfide	NOT DETECTED	200 ug/kg
Acetone	1,703 ug/kg	
Methylene Chloride	446 ug/kg	
1,2-Dichloroethene (trans)	NOT DETECTED	200 ug/kg
Hexane	561 ug/kg	
1,1-Dichloroethane	6,860 ug/kg	
Vinyl Acetate	NOT DETECTED	200 ug/kg
2-Butanone	NOT DETECTED	400 ug/kg
Chloroform	NOT DETECTED	200 ug/kg
1,1,1-Trichloroethane	11,900 ug/kg	
Carbon Tetrachloride	NOT DETECTED	200 ug/kg
Benzene	458 ug/kg	
1,2-dichloroethane	NOT DETECTED	200 ug/kg
Trichloroethene	2,800 ug/kg	
1,2-Dichloropropane	NOT DETECTED	200 ug/kg
Bromodichloromethane	NOT DETECTED	200 ug/kg
2-Chloroethylvinylether	NOT DETECTED	400 ug/kg
cis-1,3-Dichloropropene	NOT DETECTED	200 ug/kg
2-Hexanone	NOT DETECTED	400 ug/kg
Toluene	6,437 ug/kg	
Trans-1,3-Dichloropropene	NOT DETECTED	200 ug/kg
1,1,2-Trichloroethane	NOT DETECTED	200 ug/kg
Tetrachloroethene	1,100 ug/kg	
Dibromochloromethane	NOT DETECTED	200 ug/kg
4-Methyl-2-Pentanone	NOT DETECTED	400 ug/kg
Chlorobenzene	NOT DETECTED	200 ug/kg
Ethylbenzene	2,320 ug/kg	
Total Xylene	13,338 ug/kg	
Styrene	NOT DETECTED	200 ug/kg
Bromoform	NOT DETECTED	200 ug/kg
1,1,2,2-Tetrachloroethane	NOT DETECTED	200 ug/kg
1,3-Dichlorobenzene	NOT DETECTED	200 ug/kg
1,4-Dichlorobenzene	NOT DETECTED	200 ug/kg
1,2-Dichlorobenzene	NOT DETECTED	200 ug/kg

... prepared by ... R. ... PLK

SWANSON ENVIRONMENTAL INC.

3150 North Brookfield Road  
Brookfield, Wisconsin 53005  
telephone (414) 783-6111  
facsimile (414) 783-5752



AHA Accreditation #352  
WDNR Certification #26816170

ANALYTICAL REPORT

REPORT NUMBER: B9399

Industrial Pumping, Inc.  
3710 47th Avenue  
Kenosha, WI 53142

Attn: Mr. Ken Smith

DATE: November 2, 1989  
PURCHASE ORDER:  
SEI JOB NO: WL1022  
DATE COLLECTED: 10/24/89  
DATE RECEIVED: 10/24/89

Oil sample

Units: mg/kg (ppm)  
Detection Limit: Noted below in ( )

<u>VOLATILES</u>	<u>SEI ID</u> <u>Sample ID</u>	<u>1022-1</u> <u>Oil</u>
Acetone (20)		ND
Benzene (4)		19
Bromodichloromethane (60)		ND
Bromoform (60)		ND
Bromomethane (20)		ND
2-Butanone (12)		ND
Carbon tetrachloride (60)		130
Chlorobenzene (6)		ND
Chlorodibromomethane (60)		ND
Chloroethane (16)		ND
Chloroform (60)		ND
Chloromethane (20)		ND
1,1-Dichloroethane (40)		ND
1,2-Dichloroethane (10)		ND
1,1-Dichloroethane (10)		ND
trans-1,2-Dichloroethane (20)		ND
1,2-Dichloropropane (10)		ND
cis-1,3-Dichloropropene (12)		ND
trans-1,3-Dichloropropene (12)		ND
Ethylbenzene (4)		130

ND--Not Detected

Reviewed & Approved by:

Rosemary L. Dineen  
Laboratory Supervisor



SWANSON ENVIRONMENTAL INC.

3150 North Brookfield Road  
Brookfield, Wisconsin 53005  
telephone (414) 783-6111  
facsimile (414) 783-5752



AHA Accreditation #352  
WDNR Certification #26818170

ANALYTICAL REPORT

REPORT NUMBER: B9399

Industrial Pumping, Inc.  
3223 47th Avenue  
Kenosha, WI 53142

Attn: Mr. Ken Smith

DATE: November 2, 1989  
PURCHASE ORDER:  
SEI JOB NO: WL1022  
DATE COLLECTED: 10/24/89  
DATE RECEIVED: 10/24/89

Oil Sample

Units: mg/kg (ppm)  
Detection Limit: Noted below in ( )

	SEI ID	1022-1
VOLATILES	Sample ID	Oil
2-Hexanone (6)		27
Methylene chloride (8)		ND
4-Methyl-2-pentanone (8)		ND
Styrene (20)		ND
1,1,2,2-Tetrachloroethane (20)		ND
Tetrachloroethane (20)		ND
Toluene (4)		187
1,1,1-Trichloroethane (14)		120
1,1,2-Trichloroethane (14)		ND
Trichloroethane (14)		65
Vinyl acetate (14)		ND
Vinyl chloride (14)		ND
Xylenes (6)		557

ND--Not Detected

Reviewed & Approved by:

Rosemary L. Dineen  
Laboratory Supervisor

**Off-Site Liability Exemption Application  
Former Heimes Garage**



**APPENDIX J  
August 1990 Industrial Pumping Oil Spill WDNR Information**

Spill ID Number

Y Y M M D D 0-99

Date of Incident	Day of Week	Time of Incident	<input type="checkbox"/> A.M. <input type="checkbox"/> P.M.	Reported By (Name)	Telephone Number
				<i>Paul Hess</i>	<i>1414791-7498</i>
Date Reported	Day of Week	Time Reported	<input type="checkbox"/> A.M. <input checked="" type="checkbox"/> P.M.	Agency or Firm Reporting	Reported thru Div. Emergen. Gov't. <input checked="" type="checkbox"/> Yes <input type="checkbox"/> No
<i>Aug 7, 1990</i>	<i>Tue</i>	<i>1335</i>		<i>Bensha E G</i>	
Substance Involved	Quantity	Units		Person or Firm Responsible	
<i>petroleum product</i>	<i>100</i>	<i>GA</i>		<i>Industrial Plumbing</i>	
Substance Involved	Quantity	Units		Contact Name	Telephone Number
				<i>Ken Smith</i>	<i>( )</i>

Physical Characteristics

Solid  Liquid  Semisolid  Gas

Color \_\_\_\_\_ Odor \_\_\_\_\_

Address - Street or Route  
*3502 E 6th St*

City, State, Zip Code  
*Kenosha*

Cause of Incident

Exact Location Description (intersection, mileage, etc.)

Action Taken By Spiller

No Action Taken  No Notification  Investigate

County Location

*Kenosha*

Containment; Type

Cleanup; Method *ABSORBANTS*

Amount Recovered \_\_\_\_\_

Monitor \_\_\_\_\_

Contractor Hired; Name \_\_\_\_\_

Other Action \_\_\_\_\_

DNR Dist *SED* DNR Area \_\_\_\_\_

Groundwaters Affected  Yes  No  Potential

Surface Waters Affected  Yes  No  Potential

Name of Surface Water \_\_\_\_\_

Spill Location

Date District Notified

*Aug 7, 1990 Tue*

Time District Notified *1335*  A.M.  P.M.

Industrial Facility/Paper Mill/Chem. Co.

Gas/Service Station/Garage, Auto Dealer, Repair Shop

Ag Coop/Facility/Cheese Factory/Creamery

Other Small Business (bank, grocery, insurance co., etc.)

Public Property (city, county, state, church, school, etc.)

Utility Co., Power Generating/Transfer Facility

Private Property (home/farm)

District Person Notified

*Wyette Davis*

Telephone Number *(414) 263-8668*

Pipeline, Terminal, Tank Farm, Oil Jobber/Wholesaler

Transportation Accident, Fuel Supply Tank Spill

Transportation Accident, Load Spill

Construction, Excavation, Wrecking, Quarry, Mine

Other \_\_\_\_\_

Date Investigated

Day of Week

Time Investigated

A.M.  P.M.

Person Investigating

Telephone Number

*( )*

Action Taken By DNR

No Action Taken  Investigation  Supervise/Conduct Cleanup

Spilled Substance Destination

Air

Soil

Groundwater

Surface Water

Storm Sewer

Sanitary Sewer

Contained/Recovered

Other \_\_\_\_\_

Spiller Required To Take Action; Type *CLEAN-UP*

Contractor Hired By DNR; Name \_\_\_\_\_

Amount Recovered \_\_\_\_\_

29.29 Enforcement

Other Agencies on Scene

Local *KENOSHA CO. DEPT. EMERG. GOV'T.*

State \_\_\_\_\_

Person Filing This Report (print name)

*FRANK SCHULTZ*

Signature *[Signature]* Date Signed *8/7/90*

Federal *KENTWISSEN - U.S. EPA* (NOTIFIED BY HESS. NOT ON SCENE)

Additional Comments:

*Paul says this facility has several outstanding violations, & he (Paul) wants DNR action right away.*

*8/7/90 - called Paul Hess about 2:15 PM. HE REQUESTED: 1) ANALYSIS OF A SAMPLE THEY COLLECTED (TURN AROUND AS QUICK AS POSSIBLE) 2) PROPER CLEAN-UP OF THIS SPILL, 3) COMPLIANCE W/ LAST ORDER, 4) ANY NECESSARY ADDITIONAL INVESTIGATIONS. I LEFT MESSAGES FOR KEO. CO. WARDENS TONY SCHWARTZ & ROY KUBSIK.*

Sample Collector(s) <b>Paul M. Hess</b>	Title/Work Station <b>Kenosha County Emergency Services Director</b>	Telephone No. (include area code) <b>414-656-6595</b>
Property Owner	Property Address	Telephone No. (include area code)

Split Samples: Offered?  Yes  No (Check One)  
 Accepted?  Yes  No (Check One) Accepted By: \_\_\_\_\_  
Signature

Field ID No.	Date	Time	Sample Type		Station Location Sample Description	Lab ID Number	No. of Containers	Comments
			Comp	Grab				
	8/7/90	1:30			3302 66th St. Kenosha Oil spill		1	

I hereby certify that I received, properly handled, and disposed of these samples as noted below:

Relinquished By (Signature) <i>Paul M. Hess</i>	Date/Time 8/8/90	Received by: (Signature) <i>Tom Kordoff</i>
Relinquished By (Signature) <i>Tom Kordoff</i>	Date/Time 8/8/90 3:52p	Received by: (Signature) <i>Greg Kuehl</i>
Relinquished By (Signature)	Date/Time	Received for Laboratory By: (Signature)

Disposition of Unused Portion of Sample:

Dispose \_\_\_\_\_ Retain for \_\_\_\_\_ days  
 Return \_\_\_\_\_ Other \_\_\_\_\_

## DONOHUE ANALYTICAL CERTIFICATE OF ANALYSIS

Page 1 of 2

*Copies to  
Jim S  
Wall E.*MR. FRANK SCHULTZ  
WISCONSIN DNR  
PO BOX 12436  
MILWAUKEE WI 53212

RECEIVED

AUG 15 1990

D.N.R. SED Hqtrs.  
Milwaukee, WIDATE REPORTED: 14-AUG-90  
PROJECT NUMBER: 65007.115  
RECV. GROUP NO: 84701  
DATE RECEIVED: 08-AUG-90  
TIME RECEIVED: 10:11

CLIENT NAME: Wisconsin DNR

P.O. NO:

SAMPLER: Client

TIME COLLECT: 00:00 DATE COLLECT: 07-AUG-90

SAMPLE NO: 84701

MATRIX: HAZRD DESC: Oil Spill Sample

ANALYTE NAME	RESULT	UNITS	RO	ANALYZED	METHOD
Arochlor 1016	<0.5	mg/kg	WB	13-AUG-90	8080
Arochlor 1221	<0.5	mg/kg	WB	13-AUG-90	8080
Arochlor 1232	16	mg/kg	WB	13-AUG-90	8080
Arochlor 1242	<0.5	mg/kg	WB	13-AUG-90	8080
Arochlor 1248	<0.5	mg/kg	WB	13-AUG-90	8080
Arochlor 1254	3	mg/kg	WB	13-AUG-90	8080
Arochlor 1260	<0.5	mg/kg	WB	13-AUG-90	8080
PCB - Oil	19	mg/kg	WB	13-AUG-90	8080
1,1,1-Trichloroethane	<1	mg/kg	WB	10-AUG-90	8021
1,1,2,2-Tetrachloroethane	<1	mg/kg	WB	10-AUG-90	8021
1,1,2-Trichloroethane	<1	mg/kg	WB	10-AUG-90	8021
1,1-Dichloroethane	61	mg/kg	WB	10-AUG-90	8021
1,1-Dichloroethylene	<1	mg/kg	WB	10-AUG-90	8021
1,2-Dichlorobenzene	16	mg/kg	WB	10-AUG-90	8021
1,2-Dichloroethane	<1	mg/kg	WB	10-AUG-90	8021
1,2-Dichloropropane	<1	mg/kg	WB	10-AUG-90	8021
1,3-Dichlorobenzene	12	mg/kg	WB	10-AUG-90	8021
1,4-Dichlorobenzene	7	mg/kg	WB	10-AUG-90	8021
2-Chloroethylvinyl ether	<1	mg/kg	WB	10-AUG-90	8021
Benzene	<1	mg/kg	WB	10-AUG-90	8021
Bromodichloromethane	<1	mg/kg	WB	10-AUG-90	8021
Bromoform	<1	mg/kg	WB	10-AUG-90	8021
Carbon tetrachloride	<1	mg/kg	WB	10-AUG-90	8021
Chlorobenzene	<1	mg/kg	WB	10-AUG-90	8021
Chloroform	4	mg/kg	WB	10-AUG-90	8021
Dibromochloromethane	<1	mg/kg	WB	10-AUG-90	8021
Ethylbenzene	25	mg/kg	WB	10-AUG-90	8021
Methylene chloride	59	mg/kg	WB	10-AUG-90	8021
Tetrachloroethylene	<1	mg/kg	WB	10-AUG-90	8021
Toluene	93	mg/kg	WB	10-AUG-90	8021
Total Xylenes	74	mg/kg	WB	10-AUG-90	8021
Trichloroethylene	<1	mg/kg	WB	10-AUG-90	8021
Vinyl chloride	<2	mg/kg	WB	10-AUG-90	8021

Analyses performed in accordance with procedures approved by the U.S. EPA. Certified by the State of Wisconsin DNR. Laboratory I.D. No. 460060920.

Donohue

4738 North 40th Street  
P.O. Box 1067  
Sheboygan, Wisconsin 53082-1067  
414.458.8711  
Telefax 414.458.0537*Kenny DeKuper*  
Project Manager*8-14-90*  
Date



DNR OFFICE MEMO  
Form 9500-43 Rev. 5-89

To Walt Frances Date 8/16 Time

From Keonte for F.S. Walt

Phone Received by

Please Call  Returning Your Call  Will Call Again  Called to See You

- Comment
- For Your Information
- See Me
- Take Action
- Approve
- Sign
- Revise
- Prepare Reply For My Signature
- Reply Direct
- Per Your Request
- Code
- Route to:
  
- Return
- File

*Please review & comment on these results which pertain to your program objectives. This sample does not appear to be a hazardous waste WAE*

## DONOHUE ANALYTICAL CERTIFICATE OF ANALYSIS

Page 1 of 2

MR. FRANK SCHULTZ  
WISCONSIN DNR  
PO BOX 12436  
MILWAUKEE WI 53212

DATE REPORTED: 14-AUG-90  
PROJECT NUMBER: 65007.115  
RECV. GROUP NO: 84701  
DATE RECEIVED: 08-AUG-90  
TIME RECEIVED: 10:11

*Low H<sub>2</sub>S  
characteristic  
Hydrogen Sulfide 501*

CLIENT NAME: Wisconsin DNR

P.O. NO:

SAMPLER: Client

TIME COLLECT: 00:00 DATE COLLECT: 07-AUG-90

SAMPLE NO: 84701

MATRIX: HAZRD DESC: Oil Spill Sample

ANALYTE NAME	RESULT	UNITS	RO	ANALYZED	METHOD
Arochlor 1016	<0.5	mg/kg	WB	13-AUG-90	8080
Arochlor 1221	<0.5	mg/kg	WB	13-AUG-90	8080
Arochlor 1232	16	mg/kg	WB	13-AUG-90	8080
Arochlor 1242	<0.5	mg/kg	WB	13-AUG-90	8080
Arochlor 1248	<0.5	mg/kg	WB	13-AUG-90	8080
Arochlor 1254	3	mg/kg	WB	13-AUG-90	8080
Arochlor 1260	<0.5	mg/kg	WB	13-AUG-90	8080
PCB - Oil	19	mg/kg	WB	13-AUG-90	8080
1,1,1-Trichloroethane	<1	mg/kg	WB	10-AUG-90	8021
1,1,2,2-Tetrachloroethane	<1	mg/kg	WB	10-AUG-90	8021
1,1,2-Trichloroethane	<1	mg/kg	WB	10-AUG-90	8021
1,1-Dichloroethane	61	mg/kg	WB	10-AUG-90	8021
1,1-Dichloroethylene	<1	mg/kg	WB	10-AUG-90	8021
1,2-Dichlorobenzene	16	mg/kg	WB	10-AUG-90	8021
1,2-Dichloroethane	<1	mg/kg	WB	10-AUG-90	8021
1,2-Dichloropropane	<1	mg/kg	WB	10-AUG-90	8021
1,3-Dichlorobenzene	12	mg/kg	WB	10-AUG-90	8021
1,4-Dichlorobenzene	7	mg/kg	WB	10-AUG-90	8021
2-Chloroethylvinyl ether	<1	mg/kg	WB	10-AUG-90	8021
Benzene	<1	mg/kg	WB	10-AUG-90	8021
Bromodichloromethane	<1	mg/kg	WB	10-AUG-90	8021
Bromoform	<1	mg/kg	WB	10-AUG-90	8021
Carbon tetrachloride	<1	mg/kg	WB	10-AUG-90	8021
Chlorobenzene	<1	mg/kg	WB	10-AUG-90	8021
Chloroform	4	mg/kg	WB	10-AUG-90	8021
Dibromochloromethane	<1	mg/kg	WB	10-AUG-90	8021
Ethylbenzene	25	mg/kg	WB	10-AUG-90	8021
Methylene chloride	39	mg/kg	WB	10-AUG-90	8021
Tetrachloroethylene	<1	mg/kg	WB	10-AUG-90	8021
Toluene	93	mg/kg	WB	10-AUG-90	8021
Total Xylenes	74	mg/kg	WB	10-AUG-90	8021
Trichloroethylene	<1	mg/kg	WB	10-AUG-90	8021
Vinyl chloride	<2	mg/kg	WB	10-AUG-90	8021

Analyses performed in accordance with procedures approved by the U.S. EPA. Certified by the State of Wisconsin DNR. Laboratory I.D. No. 460060920.

4738 North 40th Street  
P.O. Box 1067  
Sheboygan, Wisconsin 53082-1067  
414.458.8711  
Telex 414 458 0427

Project Manager

Date

157

8-14-90





656-6595

8-20-90 Conference Call w/Kenosha County  
Kenosha Industrial Pumping - Ken Smith  
samples run →

site security:

soil clean up:

Waste oil activities from the site

DILHR → Bureau of Petroleum Inspection  
regulation under storage

Semi Trailer adjacent to Ken Smith's  
property

RESPONDENCE/MEMORANDUM

Date: August 21, 1990  
To: Pat Sheehan - SED  
From: Frank Schultz - SED

File Ref: 4400

*Frank Schultz*

*Cost Recovery?  
I've Spill Files  
can't find an  
incident report!*

Subject: Laboratory Analyses Performed by Donohue & Associates, Sheboygan

On Tuesday, August 7th I received a call from Paul Hess, Kenosha County Emergency Government Coordinator, about a spill at Industrial Pumping in Kenosha, Wisconsin. The Kenosha Hazardous Materials Investigation Team had collected a sample of spilled material. Mr. Hess requested DNR's assistance in having this sample analyzed. He felt that rapid turn-around on this analysis was important to ensure proper clean-up and disposal of contaminated soils.

I checked with five (5) laboratories (CBC - Oak Creek, SET - Wheeling, Illinois, Aqua-Tech - Port Washington, Swanson Environmental - Brookfield, and Donohue & Associates - Sheboygan) about analyzing this sample. The best lab for this analysis, when considering cost and turn-around time seemed to be Donohue & Associates. They gave me a verbal quote of \$430.00 to provide a VOC scan and PCB analysis in 2-3 days. I sent the sample to Donohue and directed them to do the analyses.

Donohue called me after they began their PCB analysis and said that they would have to do additional laboratory procedures to obtain the results that I needed. This meant that the total cost of the analysis would be about \$530.00. Since it would have been impossible to transfer the sample to another lab at that point, I told Donohue to continue with their analysis.

I believe that this was the correct course of action to follow to protect the environment, and that Donohue's charges are reasonable and justified. I am asking for payment of the attached invoice even through proper fiscal procedures (3 bids for expenditures greater than \$500.00) were not followed.

Approved by:

*Ted Buzich*  
Ronald W. Kazmierczak

Attachment

Aug90\2957\4

*Frank -  
I looked in '90 spill  
file and could not  
locate a spill report  
on this. Can you  
fill in any details?  
KIM*



To: Southeast Finance Office

Date: 9/6/90

From: DEAN KELLEY FOR FRANK SCHULTZ Station: MKE

Supv Signoff:

Pay To: DONOHUE

Address: SHERIDAN

Purchase Order Number: NR

Item Purchased:

LABORATORY SERVICES

Description of Use:

EMERGENCY SPILL RESPONSE

Invoice Number	Invoice Date	Date Item Received	Checkbook	Subunit	PMN	Amount
9007047	8/23/90	8/7/90	SW62	ERP	SP901	530 <sup>00</sup>

SED FIELD PURCHASE ADVICE  
Form 9300-196

8-89

Department of Natural Resources

PURCHASER/PREPARER

NOTE: DO NOT USE THIS FORM WHEN DOCUMENTING INSPECTIONS AT HAZARDOUS WASTE AND SOLID WASTE FACILITIES.  
SEE BACK SIDE OF THIS FORM FOR MORE INFORMATION.


ATTN: _____				License Number _____	
<input type="checkbox"/> Residuals Management SW/3	<input type="checkbox"/> District _____		EPA ID Number _____		
<input type="checkbox"/> Hazardous Waste Management SW/3 Unit _____	<input type="checkbox"/> Environmental Enforcement EE/5		WI- _____		
<input type="checkbox"/> Systems Management SW/3	<input type="checkbox"/> _____		Facility ID Number _____		
Facility/Company Name <b>INDUSTRIAL</b>		Location (Address or 1/4)		City, State, Zip Code	
		<b>3302 66TH ST.</b>		<b>KENOSHA, WI</b>	
Facility Type	District	County	Contact Method	Date	Time (24-Hour Clock)
<b>WASTE TRANSFER</b>	<b>SED</b>	<b>KENOSHA</b>	<input checked="" type="checkbox"/> Telephone <input type="checkbox"/> In-Person	<b>08 / 24 / 90</b> M M D D Y Y	_____
Facility Representative Contacted		Title or Position of Representative		Telephone Number (include area code)	
<b>KEW SMITH</b>		<b>OWNER</b>		<b>(414) 552-9788</b>	

**KEW SMITH CALLED TO SAY THAT IAD. PUMPING  
HAD CLEANED UP THE SPILL OF 8/7/90 AND HAD BEEN  
WAITING TO HEAR IF FURTHER WORK WAS REQUIRED. HE  
FELT THAT THEY HAD DONE AN ADEQUATE JOB AND WANTED  
TO PUT THIS INCIDENT BEHIND THEM.**

**I SAID THAT, UNLESS HE HEARD FROM PAUL  
HESS OR OUR WARDEN, HE COULD CONSIDER THIS CLEAN-UP  
COMPLETE.**

Check if additional sheets attached

By

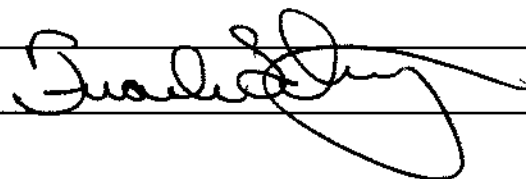

TO:

FROM:

KIM HE CURTISON - SW/S

FRANK SCHULTZ - SED

SUBJECT: MESSAGE

Re: Summary of 8/7/70 Petrochem Spill @ Indogran, Petrochem (Petrochem)

Here are the key facts on this incident as I understand

8/7/70 - Phil Hess (Pet & Chem) called me to tell me very concerned about what the spill was. He said the spill was not particularly large. However, because of the location, nearby small amount of water spilled (est. 1000 gal), it was a major hazard, and caused to the industrial/commercial area. He said he had been told by the company, immediate response by EPA must occur immediately.

8/10/70 - DNR/SED received a sample of the spilled material from Petrochem Co. and transferred it to Debbie in Stoughton for analysis.

8/10/70 - Received info from Debbie re: spill material. While containing many other compounds, it did not appear to be a hazardous waste. He decided not to make further investigation.

SIGNED

DATE

REPLY

AT THAT TIME.

8/20/70 - Phil Hess of Ind. Petrochem called to say that they had been advised to have a further cleanup and investigation. I said that unless Phil had or had someone contacted with the spill, I would not be involved with this incident.

I believe that one of our workers visited the location but I haven't heard a report.

FS - 9/1/71

SENDER RETAIN THIS COPY

SIGNED

DATE

**Off-Site Liability Exemption Application  
Former Heimes Garage**



**APPENDIX K  
September 1991 Industrial Pumping Oil Spill WDNR Information through 1994**

NOTE: DO NOT USE THIS FORM WHEN DOCUMENTING INSPECTIONS AT HAZARDOUS WASTE AND SOLID WASTE FACILITIES.  
SEE BACK SIDE OF THIS FORM FOR MORE INFORMATION.

ATTN: _____				License Number _____	
<input type="checkbox"/> Residuals Management SW/3	<input type="checkbox"/> District _____			EPA ID Number _____	
<input type="checkbox"/> Hazardous Waste Management SW/3 Unit _____	<input type="checkbox"/> Environmental Enforcement EE/5			WI: _____	
<input type="checkbox"/> Systems Management SW/3	<input type="checkbox"/> _____			Facility ID Number _____	
Facility/Company Name <b>INDUSTRIAL PUMPING</b>		Location (Address or 1/4)		City, State, Zip Code	
Facility Type <b>WASTE OIL</b>	District <b>SED</b>	County <b>KENOSHA</b>	Contact Method <input checked="" type="checkbox"/> Telephone <input type="checkbox"/> In-Person	Date <b>09/06/91</b> M M D D Y Y	Time (24-Hour Clock) <b>1619</b>
Facility Representative Contacted _____			Title or Position of Representative		Telephone Number (include area code) ( )

PAUL HESS CALLED AGAIN ABOUT INDUSTRIAL PUMPING.

THE LICENSE PLATE # ON THE TRUCK IS JB 3208-102. THERE ARE OIL DRUMS INSIDE THE TRUCK.

PAUL IS VERY CONCERNED ABOUT THE SPILLED MATERIALS. HE FEELS THAT THEY COULD BE HAZARDOUS WASTES AND THAT WITHOUT CLOSE SUPERVISION THESE MATERIALS WILL BE IMPROPERLY HANDLED. HE WANTS TO FIND OUT ~~BY~~ WHAT THE SPILLED MATERIAL IS AS SOON AS POSSIBLE.

Check if additional sheets attached

By

*[Handwritten Signature]*



HAZARDOUS WASTE COMPLIANCE MONITORING AND ENFORCEMENT (CME) FORM Form 4430-5 Rev. 1-90

State of Wisconsin Department of Natural Resources

C 1287

Pg 1 of 1

**A. GENERAL INFORMATION:**

Date Sent to HW-SW/3	Date Received by HW-SW/3	HW-SW/3 Review Date	Initials	CMEL Data Entry Date	Initials	Entrack Data Entry Date	Initials
Facility Name (As shown in a current EPA Notification Printout) <b>Industrial Pumping</b>				EPA ID Number <b>WI 1111111111</b>		FID Number <b>23 P101611790</b>	
Street/Location <b>3502 South 66th Street</b>				Notification Status (As shown in a current EPA Notification Printout) (Circle all that apply) LQG SQG VSQG TRANS TSD			
City, Zip Code <b>Kenosha 53142</b>		District/County <b>SED/Kenosha</b>		Type of Contact <input checked="" type="checkbox"/> Field Inspection <input type="checkbox"/> Other <input type="checkbox"/> Conference		Contact Date <b>8-12-93</b>	
Contact Name/Phone <b>Ken Smith (414) 652-3075</b>							

**B. FACILITY INSPECTED AS (Check one box only):**

Note: The box checked here, the Notification Status circled in Section A and the type of Inspection Form completed must all be status consistent.

- |   |  |   |
|---|--|---|
| <input type="checkbox"/> Commercial Treatment/Storage     | <input type="checkbox"/> Generator - Large Quantity      | <input type="checkbox"/> Under Review for Activity  |
| <input type="checkbox"/> Non-Commercial Treatment/Storage | <input type="checkbox"/> Generator - Small Quantity      | (Recommended Status Is _____)                       |
| <input type="checkbox"/> Land Disposal Facility           | <input type="checkbox"/> Generator - Very Small Quantity | <input type="checkbox"/> Non-Hazardous Waste Entity |
| <input type="checkbox"/> Incinerator                      | <input type="checkbox"/> Transporter                     | <input type="checkbox"/> Other _____                |

**C. NOTIFICATION CHANGE:**

- Status Change (Attach Status Change Form 4430-12): Field Verified Status Is \_\_\_\_\_
- Name Change: Change Name To \_\_\_\_\_

**D. EVALUATION TYPE (Check all that apply):**

- |  |  |  |
|--|--|--|
| <input type="checkbox"/> Compliance Evaluation Insp (1)      | <input type="checkbox"/> Complaint (6)               | <input type="checkbox"/> Comp GW Monitoring Eval (4) |
| <input type="checkbox"/> Land Disposal Restriction Insp (13) | <input type="checkbox"/> Sampling Insp (2)           | <input type="checkbox"/> O & M Inspection (12)       |
| <input type="checkbox"/> Follow-up Insp (Date _____) (5)     | <input type="checkbox"/> Case Development (11)       | <input type="checkbox"/> Closure/Long Term Care (9)  |
| <input type="checkbox"/> Routine Surveillance (10)           | <input type="checkbox"/> Immediate Threat (14)       | <input type="checkbox"/> Licensing Evaluation (7)    |
| <input type="checkbox"/> Activity Verification (8)           | <input type="checkbox"/> Record Review (3) [FRR ___] | <input type="checkbox"/> Other _____ (15)            |

**E. ENFORCEMENT ACTIONS (List violation and/or enf. type separately):**

Viol Type Class	Enf Type	Violation Discovery Date	Date Issued	Response Due	Actual Comp	Enf Stat	NR 181 or NR 600 Citation	Additional Information
1	2	MM DD YY	MM DD YY	MM DD YY	MM DD YY			
		- -	- -	- -	- -			
		- -	- -	- -	- -			
**F. SPECIALTIES (CHECK ONLY IF VIOLATION(S) HAVE BEEN CONFIRMED WITH OFFICE OF ENVIRONMENTAL ENFORCEMENT):**

This facility is:  High Priority Violator (H)  Violating CA Schedule (C)  Violating Insurance/Liability Regs (I)

District/Area Comments: \_\_\_\_\_

HW-SW/3 Comments: \_\_\_\_\_

District/ Area Signature(s) <i>[Signature]</i>	<b>Mike Ellenbacher</b>	Date <b>9-24-93</b>
Documentation <input type="checkbox"/> Inspection Form; Attachment # _____	<input checked="" type="checkbox"/> Letter/NON/NOV to Facility	District Review
<input type="checkbox"/> Status Change Form	<input type="checkbox"/> Other _____	Date

Distribution: Copy 1 - District Copy 2 - HW-SW/3; Rtn to Dist after CMEL entry Copy 3 - HW-SW/3 Copy 4 - Area

**CORRESPONDENCE/MEMORANDUM****State of Wisconsin**

DATE: September 16, 1993

IN RESPONSE REFER TO: EPA#: None  
FID#: None  
County of Kenosha  
HW/ CMEL

TO: Industrial Pumping File

FROM: Michael J. Ellenbecker

SUBJECT: Site visit at Industrial Pumping, Nardi Electric, and Ken Smith

On Thursday August 12, 1993, at approximately 09:30 hours Michael J., Ellenbecker arrived at Nardi Electric located at 3506 South 67th Street, Kenosha, Wisconsin, 53142. The purpose for the site visit is to assist EPA in providing background information regarding the criminal investigation.

At approximately 08:00 hours Ellenbecker arrived at the Kenosha Fire Department located at 625 52nd Street and met Paul Lazzari, FBI Special Agent; James Q. Swanson, EPA Special Agent; Swanson's assistant (name unknown); Raghavender R. Nagam, Ecology and Environmental, Inc.; and Michael F. Kulikowski, Ecology and Environmental, Inc.; and another person (name unknown) also from Ecology and Environmental, Inc. Nagam, Kulikowski, and the other person are consultants working for EPA.

After arriving on the site Nagam and Kulikowski, with the assistance of Arneson Foundry, open up the Nardi Electric trailer. Nagam, Kulikowski then dressed ion level B and entered the trailer.

Industrial Pumping is located at 3502 South 66th Street, Kenosha, Wisconsin, 53142. This building appears to be abandoned. Heavy vegetation surrounds the east and north sides of the building.

During the site visit an EPA field person (name unknown) told Ellenbecker that he had heard from a person--working in one of the buildings west of the Nardi trailer--that the Industrial Pumping building should be check out. Ellenbecker walked around the Industrial Pumping building and did not observe any open windows. Ellenbecker checked the garage doors and found them to be locked. Ellenbecker check a door and found it not locked. Ellenbecker open the door and observe several tanks containing a oil like liquid. Ellenbecker did not enter the building. The tanks appear to be approximately 500 gallons in size. Ellenbecker closed the door.

At approximately 12:45 p.m. Ellenbecker and Swanson arrived at the residence of Ken Smith, who is believed to be the owner of the building located at 3502 South 66th Street. Ellenbecker knocked on the door, but no one answered. Ellenbecker recorded the following plate numbers from the property: DDC-624, LNS-273, ACIO-511, LA-923, BAS098 (Michigan), N23-634/

**HAZARDOUS WASTE COMPLIANCE MONITORING AND ENFORCEMENT (CME) FORM**  
Form 4430-5 Rev. 1-94

State of Wisconsin  
Department of Natural Resources

ID 391  
Pg 1 of 1

**A. GENERAL INFORMATION:**

Date Sent to HW-SW/3	Date Received by HW-SW/3	HW-SW/3 Review Date	Initials	CMEL Data Entry Date	Initials	Extract Data Entry Date	Initials
Facility Name (As shown on current EPA Notification Printout) <b>INDUSTRIAL PUMPING INC</b>				EPA ID Number		FID Number <b>230061700</b>	
Street/Location <b>3502 SOUTH 66TH STREET</b>				Notification Status (As shown in a current EPA Notification Printout) Principle Notified Status <b>NRG</b>			
City, Zip Code <b>KENOSHA 53142</b>				County <b>KENOSHA</b>		District <b>SED</b>	
Contact Name/ Phone <b>KEN SMITH (414) 652-3075</b>				Type of Contact <b>Field Inspection</b>		Contact Date <b>3/14/94</b>	
1/4 of 1/4 of Section Town Range				This Facility is also a (circle all that apply) <b>LQG SQG VSQG TRANS TSD</b>			

**B. FACILITY INSPECTED AS:**

Facility Inspected As : \_\_\_\_\_

**C. NOTIFICATION CHANGE:**

Status Change (Attach Status Change Form 4430-12): Field Verified Status is \_\_\_\_\_

Name Change : Change Name To \_\_\_\_\_

**D. EVALUATION TYPE (Check all that apply):**

- |   |  |   |
|---|--|---|
| <input type="checkbox"/> Compliance Evaluation Ins (1)        | <input type="checkbox"/> Interview                     | <input type="checkbox"/> Comp GW Monitoring Eval (4)    |
| <input type="checkbox"/> Land Disposal Restriction (13)       | <input type="checkbox"/> Complaint (8)                 | <input type="checkbox"/> O & M Inspection (12)          |
| <input type="checkbox"/> Follow-up Insp. (Date _____) (5)     | <input type="checkbox"/> Sampling Insp. (2)            | <input type="checkbox"/> Closure/Long Term Care (9)     |
| <input type="checkbox"/> Routine Surveillance (10)            | <input type="checkbox"/> Case Development (11)         | <input type="checkbox"/> Licensing Evaluation (7)       |
| <input checked="" type="checkbox"/> Activity Verification (8) | <input type="checkbox"/> Immediate Threat (14)         | <input type="checkbox"/> Great Lakes Initiative         |
|   | <input type="checkbox"/> Record Review (3) [FRR _____] | <input checked="" type="checkbox"/> Other Dept. Invest. |

**E. ENFORCEMENT ACTIONS (List violation and/or enf. type separately):**

Viol Type Class 1	Viol Type Class 2	Enf Type	Violation Discovery Date	Date Issued	Response Due	Actual Comp.	Enf Stat.	NR 600 Citation or State Stats.	Additional Information

**F. SPECIALTIES (CHECK ONLY IF VIOLATION(S) HAVE BEEN CONFIRMED WITH OFFICE OF ENVIRONMENTAL ENFORCEMENT):**

This Facility is: High Priority Violator (H)  Violating CA Schedule (C)  Violating Insurance/Liability Regs (I)

District/Area Comments: **On site with Ken Smith. Observed approx. 75 drums containing waste oil and PCBs.**

HW-SW/3 Comments: \_\_\_\_\_

District/Area Signature(s):  Mike Ellenbecker Date: **March 15, 1994**

Documentation  Inspection Form; Attachment # \_\_\_\_\_  Letter/NON/NOV/ to Facility  District Review  Status Change Form  Other \_\_\_\_\_ Date: \_\_\_\_\_

Distribution: Copy 1 - District Copy 2 - HW-SW/3; Rtn to Dist after CMEL entry Copy 3 - HW-SW/3 Copy 4 - Area



## Chemical Waste Mgmt.

6915 S. Timber Ridge #3110  
Oak Creek, WI. 53154  
414-761-3438 fax:414-761-3557

### FAX COVER SHEET

From: Jeff Nelson

Date: 4/7/94

To: MIKE ELLENBERGER

Fax: 961-2190

Number of Pages: 3

#### Comments:

ATTACHED ARE COPIES OF THE TWO PAGES THAT  
WE HAVE ON THE MATERIAL AT INDUSTRIAL PUMPING. AS OF  
THIS WE HAVE NOT RECEIVED ANY OF THIS MATERIAL. IF YOU  
HAVE ANY QUESTIONS PLEASE CONTACT ME AT THE ABOVE NUMBER.

THANKS,  
JEFF

WASTE PROFILE

Profile #

Check here if this is a Recertification LOCATION OF ORIGINAL MIDWEST REGIONAL LAB

GENERAL INFORMATION

1. Generator Name: INDUSTRIAL PUMPING Generator USEPA ID: APPL
2. Generator Address: 3502 66TH ST. Billing Address: INDUSTRIAL PUMPING
3223 47TH. ST.
3. Technical Contact/Phone: KEN SMITH 414/552-9788 KENOSHA WI 53144
4. Alternate Billing Contact/Phone: KEN SMITH 414/552-9788 KENOSHA WI 53144

PROPERTIES AND COMPOSITION

5. Process Generating Waste: CLEANOUT OF OIL PROCESSING FACILITY
6. Waste Name: OILY LIQUIDS

7A. Is this a USEPA hazardous waste (40 CFR Part 261)? Yes ( ) No (X)
8. Identify ALL USEPA listed and characteristic waste code numbers (D,P,R,P,U):

State Waste Codes:

9. Physical State @ 70F: A. Solid( ) Liquid(X) Both( ) Gas( ) B. Single Layer (X) Multilayer ( ) C. Free Liq. range 95 to 100%

9A. pH: Range 4.0 to 10.0 or Not applicable ( ) B. Strong Odor ( ); describe

10. Liquid Flash Point: < 73F ( ) 73-99F ( ) 100-139F ( ) 140-199F ( ) >= 200F (X) W.A. ( ) Closed Cup (X) Open Cup ( )

11. CHEMICAL COMPOSITION: List ALL constituents (incl. halogenated organics) present in any concentration and forward analysis

Table with 3 columns: Constituents, Range, Unit Description. Rows include OIL (70 to 100 %), WATER (0 to 10 %), DIRT, SEDIMENT (0 to 20 %), and TOTAL COMPOSITION (100.000000).

12. OTHER: PCBs if yes, concentration pps, PCBs regulated by 40 CFR 761 ( ). Pyrophoric ( ) Explosive ( )
Radioactive ( ) Benzene if yes, concentration pps. NESHAP ( ) Shock Sensitive ( ) Oxidizer ( )
Carcinogen ( ) Infectious ( ) Other

13. If waste subject to the land ban & waste treatment standards, check here: & supply analytical results where applicable.

SHIPPING INFORMATION

14. PACKAGING: Bulk Solid ( ) Bulk Liquid ( ) Drum (X) Type/size: 55 GALLON DRUM Other 12.5 TONS

15. ANTICIPATED ANNUAL VOLUME: 50 Units: DRUMS Shipping Frequency: ONE TIME

SAMPLING INFORMATION

Sample Tracking Number: 4418629

16a. Sample source (drum, lagoon, pond, tank, vat, etc.): VAT & DRUMS

Date Sampled: 9/16/93 Sampler's Name/Company: KEN SMITH INDUSTRIAL PUMPING

16b. Generator's Agent Supervising Sampling: 17. ( ) No sample required (See instructions.)

GENERATOR'S CERTIFICATION

I hereby certify that all information submitted in this and all attached documents contains true and accurate descriptions of this waste. Any sample submitted is representative as defined in 40 CFR 261 - Appendix I or by using an equivalent method. All relevant information regarding known or suspected hazards in the possession of the generator has been disclosed. I authorize CWM to obtain a sample from any waste shipment for purposes of recertification.

Signature on original profile AF8287

Signature Name and Title Date

Date Printed 10/05/93

Chemical Waste Management, Inc.

EWB AF8288

WASTE PROFILE

Profile #

( ) Check here if this is a Recertification LOCATION OF ORIGINAL MIDWEST REGIONAL LAB

GENERAL INFORMATION

1. Generator Name: INDUSTRIAL PUMPING Generator USEPA ID: APPL
2. Generator Address: 1502 66TH ST. Billing Address: INDUSTRIAL PUMPING
KENOSHA WI 53142 3223 47TH ST.
3. Technical Contact/Phone: KEN SMITH 414/552-9788 KENOSHA WI 53144
4. Alternate Billing Contact/Phone: JEN SMITH 414/552-9788

PROPERTIES AND COMPOSITION

5. Process Generating waste: CLEANOUT OF OIL PROCESSING FACILITY
6. Waste Name: OILY SOLIDS

7A. Is this a USEPA hazardous waste (40 CFR Part 261)? Yes ( ) No (X)
B. Identify ALL USEPA listed and characteristic waste code numbers (D,F,X,P,U):
State Waste Code:

8. Physical State @ 70F: A. Solid ( ) Liquid ( ) Both (X) Gas ( ) B. Single Layer ( ) Multilayer (X) C. Free liq. range 1 to 509

9A. pH: Range 4.0 to 10.0 or Not applicable ( ) B. Strong Odor ( ):describe

10. Liquid Flash Point: < 73F ( ) 73-99F ( ) 100-139F ( ) 140-199F ( ) >= 200F (X) N.A. ( ) Closed Cup (X) Open Cup ( )

Table with 3 columns: Constituents, Range, Unit Description. Rows include OIL (30 to 70 %), WATER (0 to 40 %), DIRT, RUST, SCALE (30 to 70 %), and TOTAL COMPOSITION (MUST EQUAL OR EXCEED 100%): 100.000000.

12. OTHER: PCBs if yes, concentration 531 ppm. PCBs regulated by 40 CFR 761 (X). Pyrophoric ( ) Explosive ( )
Radioactive ( ) Benzene if yes, concentration ppm. MESHAF ( ) Shock Sensitive ( ) Oxidiser ( )
Carcinogen ( ) Infectious ( ) Other

13. If waste subject to the land ban & meets treatment standards, check here: ( ) & supply analytical results where applicable.

SHIPPING INFORMATION

14. PACKAGING: Bulk solid ( ) Bulk Liquid ( ) Drum (X) Type/Size: 55 GALLON DRUM Other

15. ANTICIPATED ANNUAL VOLUME: 50 Units: DRUMS Shipping Frequency: ONE TIME

SAMPLING INFORMATION

16a. Sample source (drum, lagoon, pond, tank, vat, etc.): DRUM Sample Tracking Number: 4418428

Date Sampled: 9/16/93 Sampler's Name/Company: KEN SMITH INDUSTRIAL PUMPING

16b. Generator's Agent Supervising Sampling: 17. ( ) No sample required (See instructions.)

GENERATOR'S CERTIFICATION

I hereby certify that all information submitted in this and all attached documents contains true and accurate descriptions of this waste. Any sample submitted is representative as defined in 40 CFR 261 - Appendix I or by using an equivalent method. All relevant information regarding known or suspected hazards in the possession of the generator has been disclosed. I authorize CWM to obtain a sample from any waste shipment for purposes of recertification.

Signature on original profile AF8288 Signature Name and Title Date

**Off-Site Liability Exemption Application  
Former Heimes Garage**



**APPENDIX L  
April 1994 WDNR Information Request & May 1994 K. Singh Response**



George E. Meyer  
Secretary

**State of Wisconsin \ DEPARTMENT OF NATURAL RESOURCES**

Southeast District - Annex Building  
Post Office Box 12436  
4041 N. Richards St.  
Milwaukee, Wisconsin 53212  
TELEPHONE: 414-961-2727  
TELEFAX #: 414-961-2770

April 7, 1994

File Ref: FID# 230061700  
ERR/ERP  
Kenosha Co.

Mr. Kenneth Smith  
3223 47th Avenue  
Kenosha, Wisconsin 53142

Dear Mr. Smith:

RE: Industrial Pumping, Inc.; 3502 66th Street, Kenosha, WI  
Remedial Investigation and Remedial Action Plan

The Wisconsin Department of Natural Resources (WDNR) has completed its review of the document titled "Site Assessment Report and Interim Remedial Action Plan", submitted on your behalf, for the above referenced site, by K. Singh & Associates, Inc. in January 1993. The WDNR has also received the Form 4 of your application for reimbursement from the Petroleum Storage Remedial Action Fund. The Form 4 has been checked for "Completion of Site Investigation (Step 1) and Proposed Remedial Action Plan (Step 2)". Based on the information reviewed, the WDNR cannot approve the Form 4 at this time, because the degree and extent of contamination have not been adequately defined to allow approval of the remediation plan. The following specific WDNR comments on your submittal should explain this decision. The WDNR will reconsider your Form 4, upon completion of the actions required in this letter.

1. The history of the site usage and product handling has not been adequately described. The following questions should be answered:
  - a. How long has the site been used for petroleum product storage and what products were stored in the past at this site? Is there documentation that gasoline was managed at the site? Were mineral spirits, naphtha, stoddard solvent or other parts cleaning solvents ever handled or stored at the property?
  - b. What type(s) of "waste oil" were handled at the facility, and is there any documentation or analytical data for this material?
  - c. How were the tanks filled and emptied? Was there a rail loading/off-loading area? Were there any dump tanks, pump islands or piping on the property?
2. The locations of underground utilities, such as sanitary and storm sewers, water and gas lines, have not been provided. Knowledge of the layout and depth of these features is important for understanding the shallow ground water flow and the movement of contaminants on and off the site.



3. Based on the information presented in the report, it is apparent that the full nature and extent of contamination has not been defined in the soil or ground water. Specifically:
  - a. A soil sample taken from soil boring B-1 documents shallow contamination in the southwest part of the property. The lateral extent of this contamination has not been defined in any direction. It is not clear from the investigation whether this data represents a continuous extension of contamination from the east side of the site, as depicted in Figures 8 and 9 of the report, or whether there is a separate area of shallow contamination due to the tanks previously located in the immediate vicinity of B-1.

The deepest soil sample taken in B-1 had an elevated PID reading (70 units), yet no laboratory analysis was done on this sample to determine what this reading might mean. Hence the vertical extent of soil contamination in this area is not clearly defined.
  - b. Soil samples from soil borings B-4 and B-8 document shallow soil contamination in the southeast corner of the property. Although the logs for borings to the south (B-10) and east (B-11) indicate that the contamination does not extend to those locations, no analytical samples were taken from these borings in the shallow interval to verify this. Even if these locations (B-10 & B-11) are clean, the iso-concentration contours shown in Figures 8 and 9 could not be definitively drawn within the east and south property lines.
  - c. A soil sample from boring B-2 documents soil contamination in the northeast corner of the property. The lateral extent of this contamination has not been defined to the north or east.
  - d. No soil samples were taken in the areas of tanks 7, 8, 11 or 12. No justification for excluding these potential source areas from the site investigation was provided.
  - e. The soil samples were analyzed for GRO, DRO, TRPH, PVOC's and lead. Based on the products and wastes apparently handled on the property, the soils should also have been assessed for full VOC's, PCB's, PAH's and other heavy metals such as cadmium.
  - f. The WDNR does not consider the ground water analytical results obtained from Mac Donald Research Group, Inc. to be valid, due to that laboratory's withdrawal from the state laboratory certification program. Thus the extent and degree of ground water contamination has not been defined.
4. Additional soil investigation is needed at the site to clarify the issues presented in comment 3., above. The ground water monitoring wells must be re-sampled and a certified laboratory should be used for the analysis. Ground water samples should be analyzed for full VOC's, GRO, DRO, heavy metals, PCB's and PAH's. Water levels should be determined when the wells are sampled. A scope of work for the needed investigation should be submitted for review. Additional monitoring wells may be necessary to complete the ground water contamination definition.

5. Although additional investigation is needed, it appears that the proposed remedial action may be acceptable. The WDNR encourages the use of bioremediation where it is an appropriate remedy. The presence of heavy metals, chlorinated VOC's, PCB's or PAH's in the soil requiring remediation could limit or prohibit the use of this remedy at your site, however, and thus no final approval can be issued for the proposed soil treatment until those parameters have been evaluated. The following comments on the remediation proposal can, however, be made at this time:
  - a. The pH of the soil should be evaluated, both before and after the addition of the ammonium sulfate during the bench scale testing, to determine whether buffering additives will be necessary in the field application.
  - b. Oxygen and moisture levels within the "biopile" should be regularly monitored during the field application of this remedy, in order to determine that optimal conditions for biodegradation are being maintained in the soil pile.
  - c. Verification samples for the Phase I soil pile treatment should be taken for every 100 cubic yards of treated soil and analyzed for DRO and TRPH. One sample in every 300 cubic yards of treated soil should also be analyzed for GRO, VOC's, (and PAH's if the additional site investigation indicates it is necessary). If the Phase I verification sampling yields consistent results, Phase II and III verification sampling may be modified to one sample every 300 yards only, to be analyzed for all applicable constituents.
  - d. The soil storage and treatment requirements stated in Chapter NR 718, Wisconsin Administrative Code should be followed. These requirements will come into effect on May 1, 1994.
  - e. The proposed "leachate collection system" for the soil piles was not described. The report should detail how the presence of leachate will be determined and how leachate will be collected from the pile.
6. Upon receipt of the sample results from the additional investigation required in comments 3. and 4., above, the known extent and degree of soil and ground water contamination and the need for additional sampling or monitoring points should be evaluated. A report documenting this additional investigation should be submitted for review. The report should contain the information requested in comments 1, 2, and 5.e., above, as well as a response to comments 5.a-d., above.

The report should also include revised contaminant iso-concentration diagrams. Based on recent WDNR case closeout guidelines, a 100 mg/kg total GRO/DRO contour line should be interpreted on these diagrams. The revised diagrams should also correct the following deficiencies noted in the recent submittal:

- a. Contours must be dashed where data points are not available to allow interpolation.
- b. The contour locations must be interpolated appropriately between data points and should not be distorted to follow property lines.
- c. The data from the two test pits must be incorporated into the diagrams.

Mr. Kenneth Smith  
Industrial Pumping, Inc.

April 7, 1994  
Page 4

Please be aware that Chapters NR 700, 714, 716, 718, 724 and 726, Wisconsin Administrative Code, containing additional requirements for carrying out and documenting remediation, will come into effect on May 1, 1994. You should comply with the applicable requirements from this Code series for future work and submittals. Please also note that the WDNR has recently issued a policy memorandum (Paul Didier memo, dated January 27, 1994) regarding "Case Closeout Guidelines for Hazardous Substance/Waste Releases", which will be explained in an upcoming *Release News*, a publication by the WDNR.

The WDNR regrets that the extreme number of environmental cleanup review requests received within the past two years has not allowed us to address your case until now. If you have any questions regarding the requirements in this letter, please contact me at (414) 961-2726.

Sincerely,



Pamela A. Mylotta  
Hydrogeologist, Environmental Repair Program

c: Pratap Singh - K. Singh & Associates  
Wisconsin Department of Industry, Labor and Human Relations  
SED Casefile

230061700  
ERRIERP

Received 5/12/94  
WOUR-SED

# K. SINGH & ASSOCIATES, INC.

*Engineers and Environmental Management Consultants*

1135 Legion Drive, Elm Grove, WI 53122 (414) 821 - 1171 FAX (414) 821 - 1174

May 10, 1994

Ms. Pamela A. Mylotta  
Hydrogeologist, Environmental Repair Program  
Wisconsin Department of Natural Resources  
P.O. Box 12436  
4041 N. Richards Street  
Milwaukee, WI 53212

Job # 3000

**Subject :** Additional Information for Industrial Pumping at  
3502 66th Street, Kenosha, WI

Dear Ms. Mylotta :

We are pleased to respond to your letter of April 7, 1994, concerning approval of the site assessment report and interim remedial action plan for the referenced project. Our comments are as follows :

## 1) Site Usage and Product Handling

- 1a). The site is known to have been used for petroleum product storage since 1965. The product was stored in above ground storage tanks and used as a bulk plant. The site was reportedly owned and operated by Continental Oil Company. At that time, a storage capacity of 31,800 gallons of petroleum product was available. Of the 31,800 gallons capacity, 1,800 gallon capacity was for fuel oil storage and 30,000 gallon capacity for gasoline storage.

Petroleum storage appears to have been increased to 73,000 gallon capacity between 1965 and 1968 as indicated in Attachment A. Information from the City of Kenosha indicate that three tanks, 11,500 gallons each were used for storage of gasoline, and three tanks ( two 11,500 and 15,500 gallons), were used for storage of heating oil.


In 1971 Continental Oil Company and Gabron-Girsh Oil, Inc. became the joint owner of the property. The bulk plant remained in operation until 1979. The bulk plant appears to have been inactive for some time. Industrial Pumping reportedly purchased the property sometime between 1980 and 1981.

Tank registration data indicate 15 tanks ( Refer to Figure 1). Tank # 1 through 6 were old tanks. The use of the tanks changed from fuel oil and gasoline to waste oil under the ownership of Industrial Pumping.

Mr. Ken Smith indicated that he never used mineral spirits, naphtha, stoddard solvent, or other solvents for storage. However, traces of solvents may have entered into the waste oil because of the manner waste oil was brought, handled, and managed on the site.



TANK	CONTENTS	CAPACITY
#1	COOLANT	15,000
#2	WASTE OIL	11,000
#3	WASTE OIL	11,000
#4	WASTE OIL	11,000
#5	#4 FUEL OIL	11,000
#6	WASTE OIL	11,000
#7	WASTE OIL	5,000
#8	WASTE OIL	5,000
#9	COOLANT	7,000
#10	WASTE OIL	7,000
#11	WASTE OIL	2,000
#12	WASTE OIL	2,000
#13	EMPTY	2,000
#14	EMPTY	2,000
#15	WASTE OIL	4,000

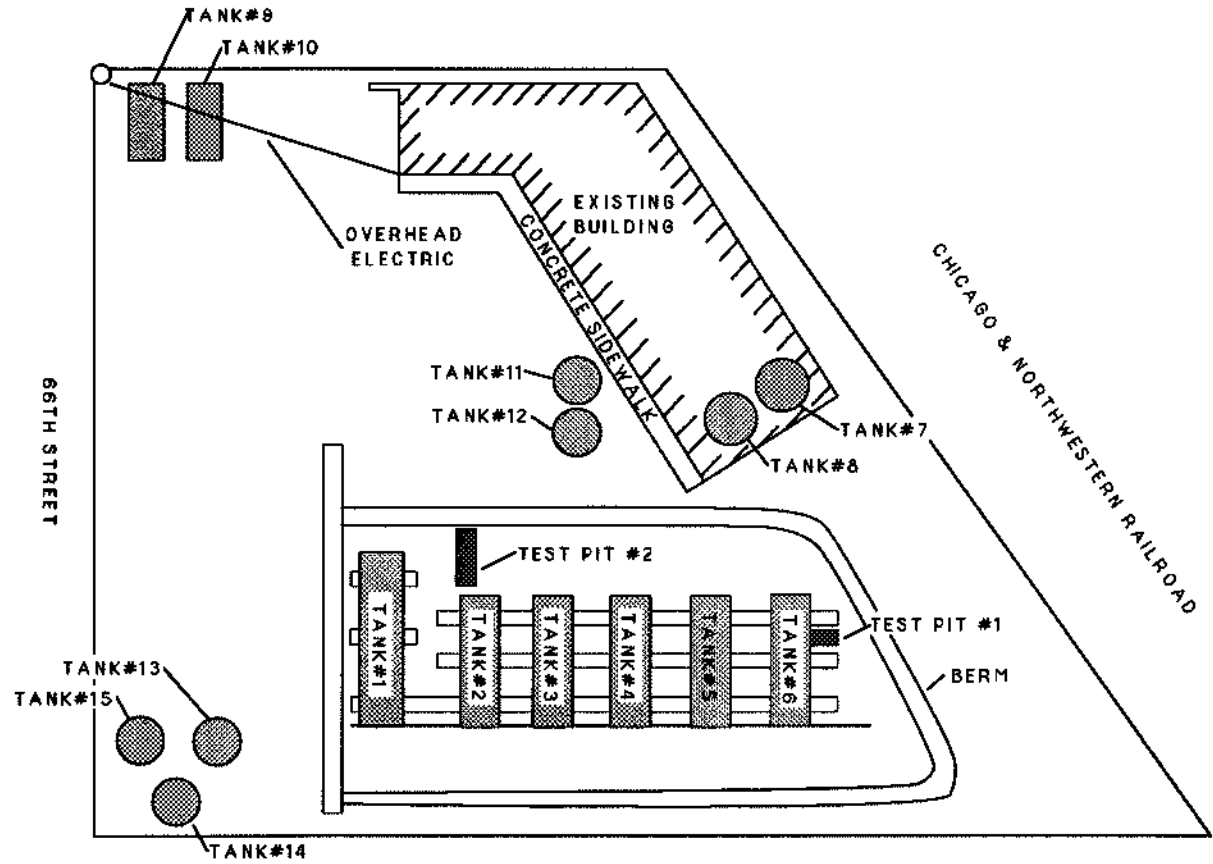

Where are sewer lines?

LEGEND	
	FORMER TANK LOCATION
	TEST PIT LOCATION

**OWNER**  
**INDUSTRIAL PUMPING, INC.**  
 Project Location  
 3502 66th Street, Kenosha, Wisconsin

**ENGINEER**  
**K. SINGH & ASSOCIATES, INC.**  
 Engineers & Environmental Management Consultants  
 1135 Legion Drive Elm Grove, WI (414) 821-1171

Figure 1. Facility Layout		
DATE	09-30-92	DRAWN BY
		VLS
		CHECKED BY
		PNS
		PROJECT NO.
		3000
		SHEET NO.
		1 OF 1

- 1b) Waste Oil from numerous sources were brought on-site in a tanker by Industrial Pumping. Waste oil was collected from oil change facilities at service stations, trucking terminals, and local governments. A sample of typical facilities are included below :

American Motors , Kenosha  
Clark Union 76, Kenosha  
Lesko Transport Co., Kenosha  
Pine Tree Standard, Kenosha  
Birdshall Construction Co., Kenosha  
Lannon Trucking, Kenosha  
Blackman Trucking, Kenosha  
Village of Sommers  
Jelco Bus, Kenosha

Waste oil from the listed facilities were crank case oil. In addition , coolant and cutting oil were also brought on site. Coolant was reportedly brought from ACME Die Casting, Racine.

Based on conversation with Mr. Ken Smith, a substantial portion of the waste oil was brought from American Motors. The business went down when Industrial Pumping lost contract with American Motors. Mr. Smith provided analytical testing data for sludge characterization ( Refer to Attachment B). Laboratory test results indicate the presence of low levels of E.P. Toxic Metals. The waste characterization was conducted to manage sludge in 1989. Test results indicate a mixture of petroleum hydrocarbons, solvents, and low levels of metals. The sludge was disposed off-site.

- 1c) Tankers were used to bring waste stream on-site. Reportedly, no transport of petroleum hydrocarbon took place through rail road. There were no dump tanks. A network of piping still exists at the site. There were no pump islands. It is our understanding that waste constituents were brought on-site by a tanker, stored on site in tanks # 13 to 15 located at southwest corner of the building.

The waste stream was transferred to the Heat Tank # 7 where temperature was increased to 180 Degree F. Water was separated from oil as a result of heating. Additional separation of solids, water and oil was performed in the treat tank (Tank # 8) During this process reclaimed oil was stored in tanks # one through six. The reclaimed oil was sold back to American Motors, Amber Oil in Milwaukee, ?

The waste stream that could not be reclaimed was stored in tanks # 11 and 12 and was forwarded to Amber Oil.

## 2) Location of Underground Utility

There is no storm water sewer system on the site. An approximate horizontal alignment of sanitary sewer is shown on Figure 1. Water line and sewer line were reported to be in the same trench. The vertical alignment of the sewer and water line is estimated to be approximately five feet below existing grade. The sewer line is reported to be four inches in diameter.

### 3) Extent of Contamination

- 3a) Test boring B-1 confirms low level of soil contamination with respect to DRO. The extent of contamination to the west could not be determined because of the presence of a building immediately west of the property line. The extent of contamination to the north could not be determined because of the presence of an overhead power line. Test boring B-9 was performed to determine the south boundary of the plume. We did not consider the need for performing a test boring between B-1 and B-8 because the area was heavily used for handling waste streams. It may be useful to perform a test boring (B-12) west of B-9 and south of B-1 to address the southern extent of contamination. The location of the proposed soil boring is shown on Figure 2.



Elevated reading was noted in one of the soil samples (PID 70) at about 12 feet below grade. Because of the sandy nature of soil, and shallow depth to groundwater, the elevated reading is less likely to be representative of the contamination at that depth. Please note that the test boring was converted into a monitoring well and during two rounds of sampling, groundwater was not affected. In view of the groundwater quality data, the extent of contamination appears to have been defined. The vertical extent of contamination does not appear to have extended down to the groundwater level. Additional groundwater monitoring is suggested.

- 3b) Soil samples recovered from test borings B-10 and B-11 indicate that the shallow contamination was at background levels. Sample # 4 in both of the test borings indicate low levels of DRO contamination. The samples were taken at about groundwater level to also assess the potential of groundwater contamination. Shallow verification sampling and testing would have been useful but not cost effective. We will consider performing shallow soil boring (B-13). The location of the proposed soil boring is shown on Figure 2.

We agree that the contamination plume could not be definitively drawn in Figures 8 and 9.

- 3c) The soil boring B-2 was performed as far northeast as possible. In this boring DRO contamination was noted at 90 ppm. Additional investigation to the north will require seeking permit from Chicago & Northwestern Railroad, which is time consuming. Please note that the test boring B-2 is a sidegradient boring and groundwater at this location is not impacted. While additional information can be gathered, we are not sure about the benefit of that information. This is particularly true in view of recent changes in developing cleanup goal for soil. The Case Closeout Guideline for Waste Releases indicates that a cleanup goal of 100 ppm for DRO may be acceptable, if certain conditions are met.

This is based on the assumption that groundwater is not affected by petroleum hydrocarbons. If necessary, we suggest performing a soil boring (B-14) east of MW-2 to determine the east boundary of contamination.

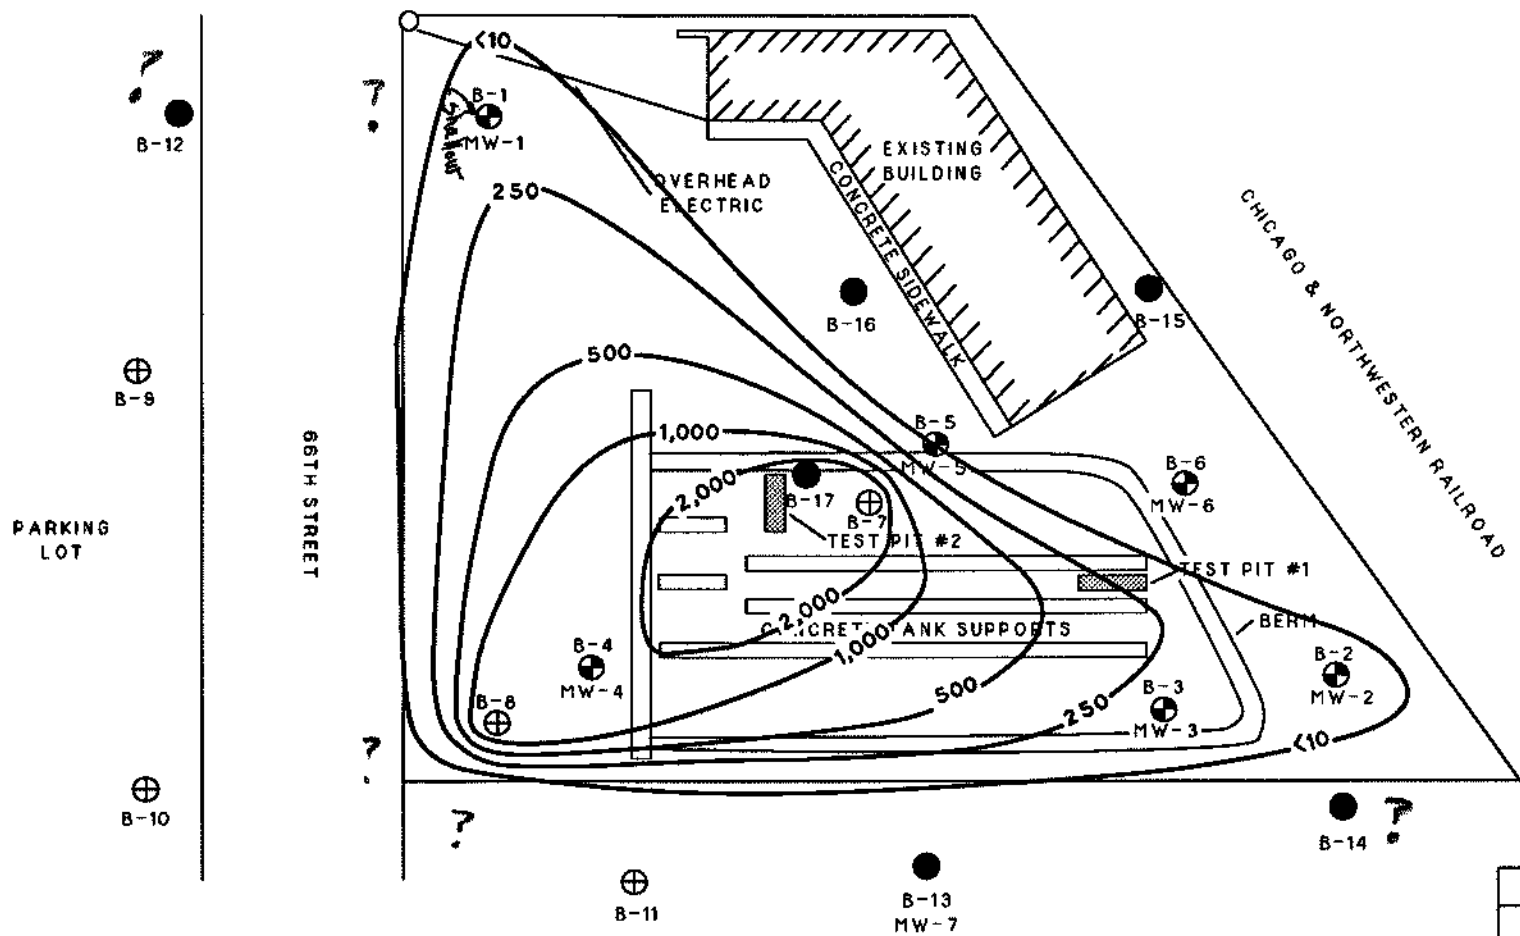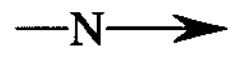

LEGEND	
●	PROPOSED SOIL BORING
—250—	HYDROCARBON CONTOUR (PPM)
⊕	MONITORING WELL
⊕	SOIL BORING

**OWNER**  
**INDUSTRIAL PUMPING, INC.**  
 Project Location  
 3502 66th Street, Kenosha, Wisconsin

**ENGINEER**  
**K. SINGH & ASSOCIATES, INC.**  
 Engineers & Environmental Management Consultants  
 1135 Legion Drive Elm Grove, WI (414) 821-1171

Figure 2. Proposed Location of Soil Borings			
DATE	11-11-92	DRAWN BY	PROJECT NO.
		RBS	3000
		CHECKED BY	SHEET NO.
		PNS	1 OF 1



- 3d) Tank # 7 and 8 were installed inside the building on a concrete slab (refer to Figure 1). No visible cracks were noted in the slab. Based on the structural integrity of the slab, we did not consider it necessary to perform a soil boring inside the building. It may be appropriate to perform a shallow soil boring (B-15) between the building and the railroad (refer to Figure 2). *why?*

The nearest test boring B-5 did not show any significant contamination. This test boring was close to tanks # 11 and 12. We suggest that a test boring (B-16) be performed west of Tank # 11 (refer to Figure 2). Soil boring B-17 is proposed to be performed south of soil boring B-7 as shown on Figure 2.

- 3e) We suggest that a limited sampling and testing be conducted for full VOCs, PCBs, PAH and cadmium. This information shall be used to assess the contamination plume. The remedial action plan may need to be revised in view of the additional information developed as a part of the proposed investigation.
- 3f) Groundwater sampling shall be performed to delineate the extent of contamination. First round of samples shall be tested for VOCs, PAHs, GRO, DRO, PCBs, dissolved lead, cadmium, and chromium. The second round of testing shall be for GRO, DRO, PVOCs, PAHs, and metals.

Groundwater appears to flow in the easterly direction. Based on the groundwater quality test results of two monitoring wells (MW-3 and MW-4), proposed soil boring B-13 may be converted into a monitoring well (MW-7).

#### 4) Proposed Investigation

We suggest performing six test borings B-12 through B-17 to complete the delineation of soil contamination plume and to fill the data gaps as required by the Department (Refer to Figure 2). Soil borings shall be performed using ASTM standards. Test borings shall be approximately 10 feet deep. Test boring B-15 will be shallow (approximately 5 feet) and shall be performed using a hand auger.

Recovered soil samples with highest PID reading shall be tested for full VOCs, GRO, DRO, PAH's, PCBs, cadmium, lead, and chromium. A soil sample from within the 2000 ppm plume shall also be tested to characterize the waste stream (refer to Figure 2). If the level of metal contamination is more than 100 ppm, TCLP testing will be performed.

We will evaluate the groundwater quality data from the first round of sampling. If plume does not appear to be fully delineated, we will install additional wells to delineate the plume.

#### 5) Plan for Soil Remediation

The plan for site remediation may need to be revised. Soil bio-pile may not be cost effective in view of additional information developed for the waste stream managed at the site. We will assess our plan for soil remediation after gathering additional information proposed to be developed in the near future.

6) **Report Preparation**


We intend to implement our plan for additional investigation after seeking your approval. Our schedule is as follows :


- |   |                 |
|---|-----------------|
| 1. Seek approval of the proposed plan   | May 17,1994     |
| 2. Select contractors for groundwater testing   | May 17, 1994    |
| 3. Perform first round of groundwater sampling  | May 18, 1994    |
| 4. Identify the need for additional wells   | June 10, 1994   |
| 5. Seek private party permit  | June 10, 1994   |
| 6. Select contractors for drilling and soil testing                                     | June 10, 1994   |
| 7. Perform soil borings   | June 20, 1994   |
| 8. Install monitoring well MW-7, if necessary   | June 20, 1994   |
| 9. Perform second round of groundwater sampling   | June 25, 1994   |
| 10. Prepare a remedial investigation and a remedial action plan for regulatory approval | August 20, 1994 |

We will submit a revised report incorporating the suggestions made by you in our August 20 submittal. Please call us, if you have any questions regarding this submittal.

Sincerely,

K. SINGH & ASSOCIATES, INC.

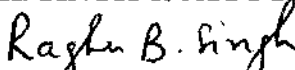  
Raghu B. Singh, Ph.D.  
Project Scientist

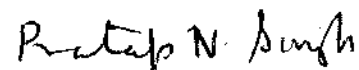  
Pratap N. Singh, Ph.D.,P.E.  
Project Manager

CC : Ken Smith / Industrial Pumping  
Mike Naidicz / Bank One, Kenosha  
Kamala Singh / PECFA Claim File

**Attachment A**  
**Information Concerning Tanks and Products Stored**

STATE OF OHIO  
DEPARTMENT OF REVENUE

FLAMMABLE LIQUID BULK PLANT INSPECTION REPORT

Date September 9, 1968

3502-66th Street

Owned by Gabron-Girsh Oil Inc.

Owned by Joseph Gabron - Fred Girsh

Address 2102-52nd Street

Phone 657-3721

Number of tanks inspected 6

Total capacity 73,000

Inspected on App. 2000

Block

1. Safety protection OK NO NA 2. Explosion proof equipment OK NO NA

3. Electrical tank and service OK NO NA 4. Fire alarm system OK NO NA

5. Grounding OK NO NA 6. Ventilation and exhaust OK NO NA

7. Static grounding OK NO NA 8. Drainage of tanks and piping OK NO NA

9. Hoisting OK NO NA 10. Housekeeping OK NO NA 11. Area surrounding OK NO NA

LOADING OR UNLOADING

12. Safety protection OK NO NA 13. Explosion proof equipment OK NO NA

14. Electrical tank and service OK NO NA 15. Fire alarm system OK NO NA

WAREHOUSE AND OUTSIDE STORAGE

16. Piling of containers OK NO NA 17. Storing empty containers OK NO NA

18. Building clearing OK NO NA 19. No smoking and other fire hazards OK NO NA


20. Housekeeping OK NO NA 21. Area surrounding OK NO NA

22. Fire hydrant located by road 850 66st & 34Ave. Hydrant availability Good

23. Location of surrounding properties Another Bulk plant East of property. Also C.N.W.R.R.

Remarks: Repair Catwalk; unstable. Diked area used for storage--weeds and brush should be cleared out. Largest tank is labeled "Flammable-Keep Fire Away", other are not. Static ground cable not used while loading truck tank.

Inspector Lieutenant Richard E. Brus

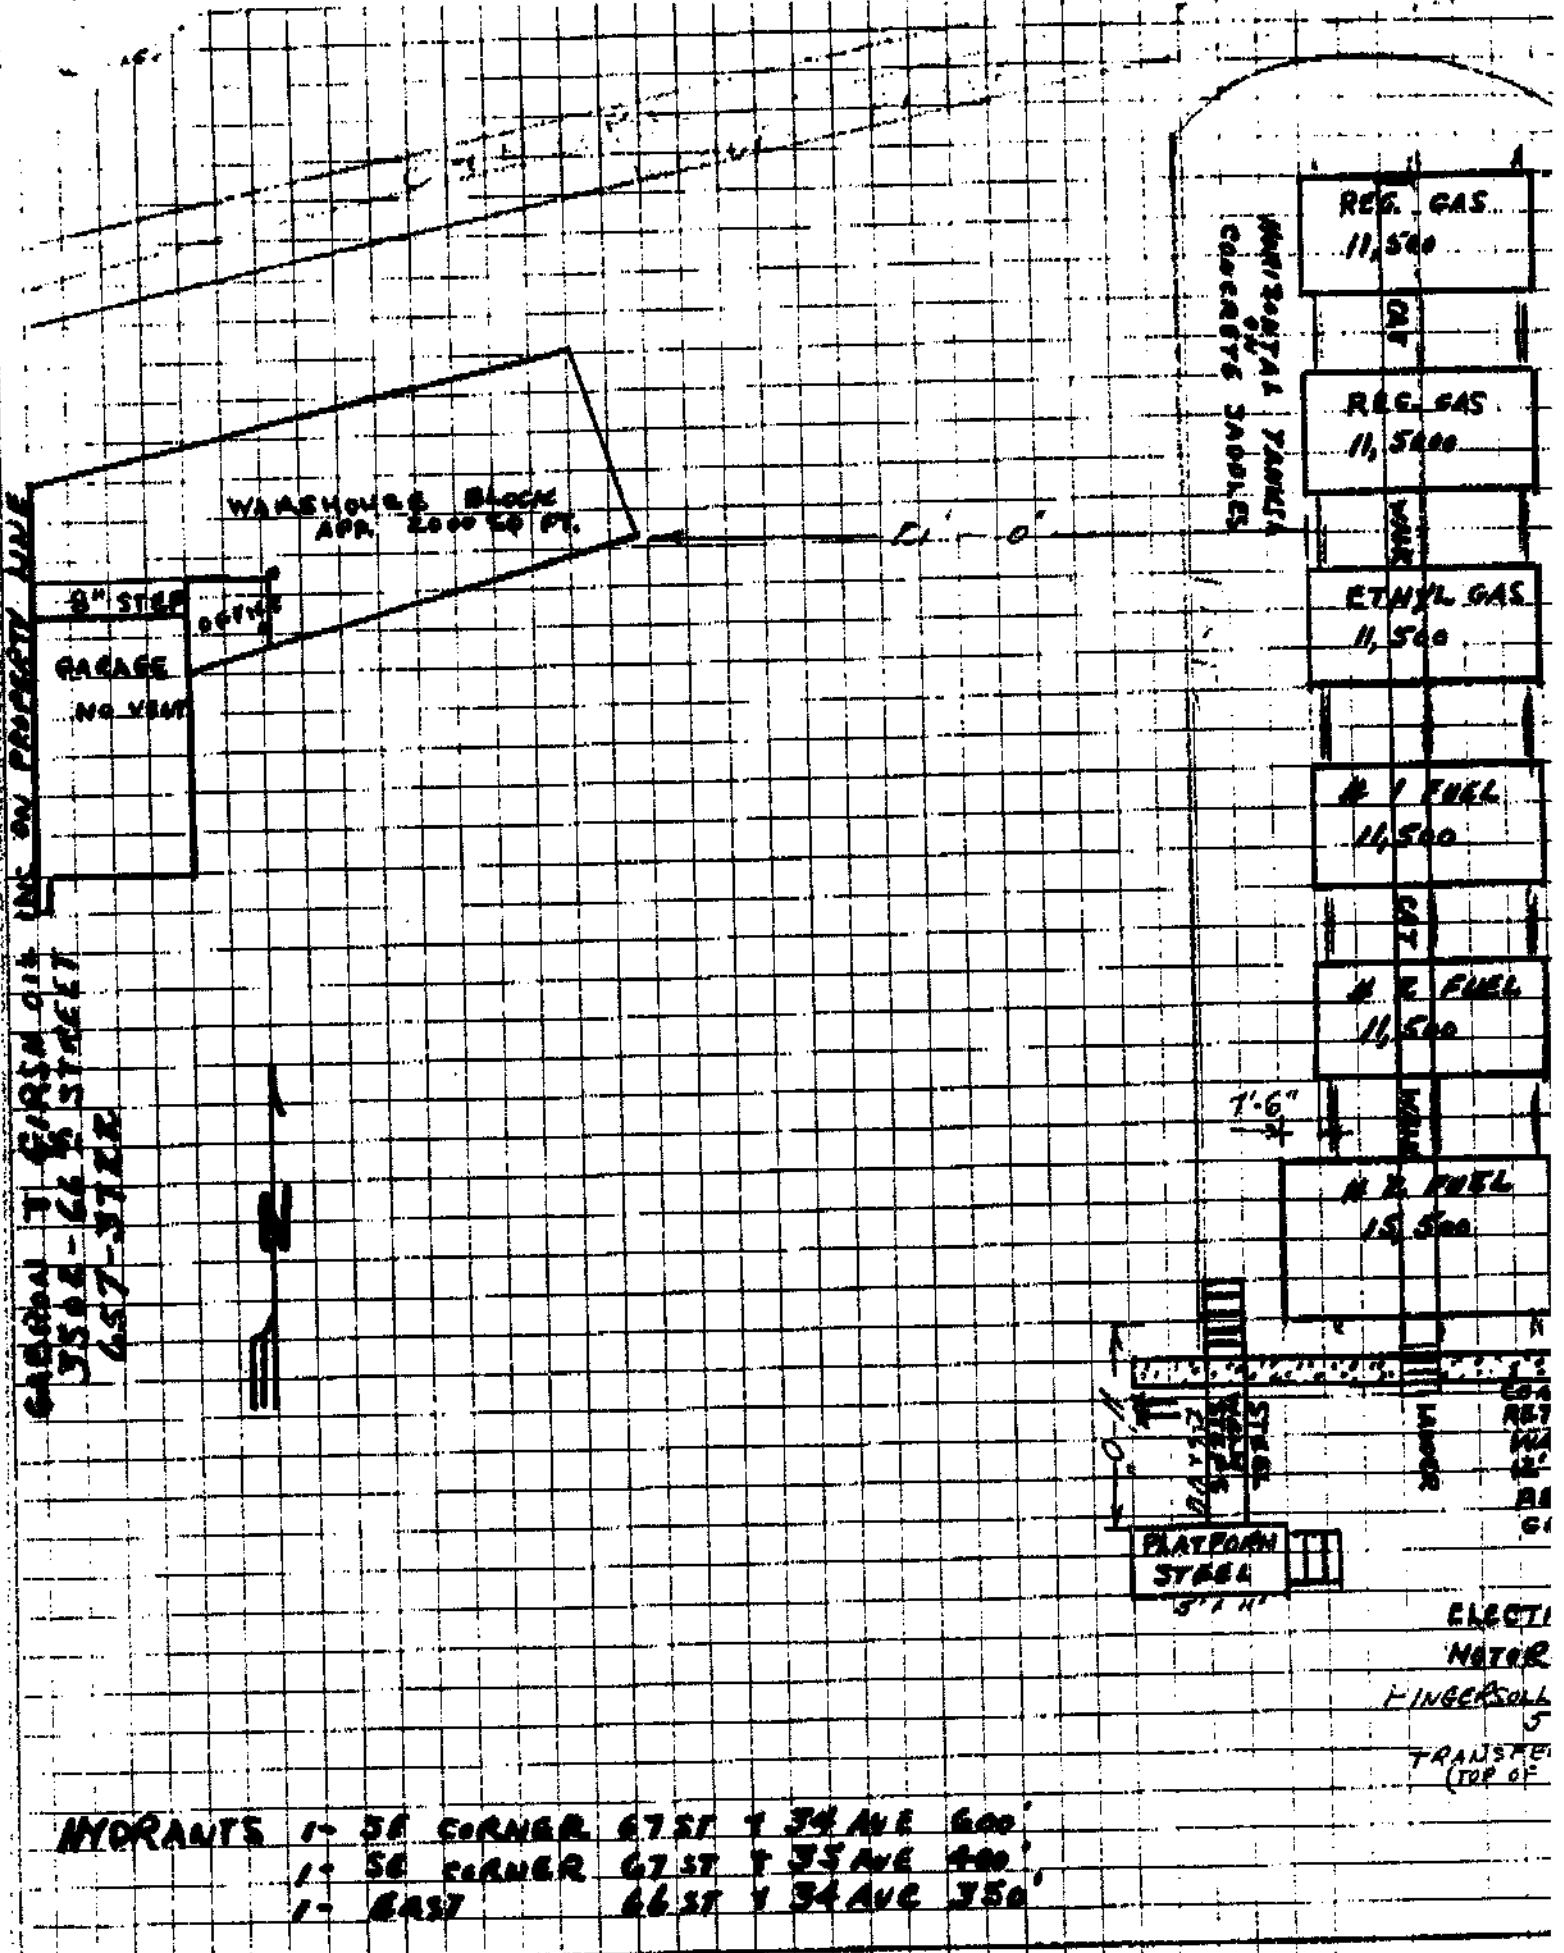

- HYDRANTS 1- SE CORNER 67ST & 34 AVE 600'  
 1- SE PLNER 67ST & 35 AVE 400'  
 1- EAST 66ST & 34 AVE 350'

66th STREET



## LABORATORY REPORT

3307 - 14th Avenue  
Kenosha, Wisconsin 53140  
Phone (414) 652-5656

Fax (414) 652-5902  
1-800-284-3823

**gabriel** - midwest, ltd.

Environmental & Technical Services

TO: Mr. Ken Smith, Industrial Pumping, Kenosha, WI

SUBJECT: Analysis of Oil Sample

WI CERTIFICATION ID #: 252037440

P.O. #: Verbal/Smith

SAMPLE DATE: NOT GIVEN

DATE RECEIVED: 09/14/89

GML SAMPLE CODE: 4028I-89

ANALYSIS COMPLETED: 10/02/89

REPORT NUMBER: 5708

REPORT DATE: 10/04/89

## ANALYSIS

## TOTAL METALS [UNITS = mg/kg]

1. Arsenic	0.55	5. Lead	140.0
2. Barium	9.5	6. Mercury	0.067
3. Cadmium	1.0	7. Selenium	<0.25
4. Chromium	8.35	8. Silver	5.35

## ADDITIONAL INFORMATION AND IEPA TESTING

1. EOX: 3,014 ppm
2. PCB's: <2 ppm

*Extractible organic halides*

*1 - 1 0-21 4 011*





## LABORATORY REPORT

3307 - 14th Avenue  
Kenosha, Wisconsin 53140  
Phone (414) 652-5656

Fax (414) 652-5902  
1-800-284-3823

**gabriel - midwest, ltd.**

Environmental & Technical Services

TO: Mr. Ken Smith, Industrial Pumping, Kenosha, WI  
SUBJECT: Analysis of Sludge Sample  
WI CERTIFICATION ID #: 252087440  
P.O. #: Verbal/Smith  
SAMPLE DATE: NOT GIVEN  
GML SAMPLE CODE: 3952I-89  
REPORT NUMBER: 5647A  
REPORT DATE: 09/27/89

DATE RECEIVED: 09/12/89  
ANALYSIS COMPLETED: 10/24/89  
REPORT COMPLETED: 10/25/89  
PAGE 2 OF 2

<u>COPMOUND</u>	<u>RESULTS</u>	<u>DETECTION LIMIT</u>
Chloromethane	NOT DETECTED	400 ug/kg
Vinyl Chloride	NOT DETECTED	400 ug/kg
Bromomethane	NOT DETECTED	400 ug/kg
Chloroethane	NOT DETECTED	400 ug/kg
Trichlorofluoromethane	NOT DETECTED	200 ug/kg
1,1-Dichloroethene	580 ug/kg	
Carbon Disulfide	NOT DETECTED	200 ug/kg
Acetone	1,703 ug/kg	
Methylene Chloride	446 ug/kg	
1,2-Dichloroethene (trans)	NOT DETECTED	200 ug/kg
Hexane	561 ug/kg	
1,1-Dichloroethane	6,860 ug/kg	
Vinyl Acetate	NOT DETECTED	200 ug/kg
2-Butanone	NOT DETECTED	400 ug/kg
Chloroform	NOT DETECTED	200 ug/kg
1,1,1-Trichloroethane	11,900 ug/kg	
Carbon Tetrachloride	NOT DETECTED	200 ug/kg
Benzene	458 ug/kg	
1,2-dichloroethane	NOT DETECTED	200 ug/kg
Trichloroethene	2,800 ug/kg	
1,2-Dichloropropane	NOT DETECTED	200 ug/kg
Bromodichloromethane	NOT DETECTED	200 ug/kg
2-Chloroethylvinylether	NOT DETECTED	400 ug/kg
cis-1,3-Dichloropropene	NOT DETECTED	200 ug/kg
2-Hexanone	NOT DETECTED	400 ug/kg
Toluene	6,437 ug/kg	
Trans-1,3-Dichloropropene	NOT DETECTED	200 ug/kg
1,1,2-Trichloroethane	NOT DETECTED	200 ug/kg
Tetrachloroethene	1,100 ug/kg	
Dibromochloromethane	NOT DETECTED	200 ug/kg
4-Methyl-2-Pentanone	NOT DETECTED	400 ug/kg
Chlorobenzene	NOT DETECTED	200 ug/kg
Ethylbenzene	2,320 ug/kg	
Total Xylene	13,338 ug/kg	
Styrene	NOT DETECTED	200 ug/kg
Bromoform	NOT DETECTED	200 ug/kg
1,1,2,2-Tetrachloroethane	NOT DETECTED	200 ug/kg
1,3-Dichlorobenzene	NOT DETECTED	200 ug/kg
1,4-Dichlorobenzene	NOT DETECTED	200 ug/kg
1,2-Dichlorobenzene	NOT DETECTED	200 ug/kg

... DIRECTOR Dr. David R. ... PLK

SWANSON ENVIRONMENTAL INC.

3150 North Brookfield Road  
Brookfield, Wisconsin 53005  
telephone (414) 783-6111  
facsimile (414) 783-5752



AHA Accreditation #352  
WDNR Certification #26818170

ANALYTICAL REPORT

REPORT NUMBER: B9399

Industrial Pumping, Inc.  
3010 47th Avenue  
Kenosha, WI 53142

Attn: Mr. Ken Smith

DATE: November 2, 1989  
PURCHASE ORDER:  
SEI JOB NO: WL1022  
DATE COLLECTED: 10/24/89  
DATE RECEIVED: 10/24/89

Oil Sample

Units: mg/kg (ppm)  
Detection Limit: Noted below in ( )

VOLATILES	SEI ID Sample ID	1022-1 Oil
Acetone (20)		ND
Benzene (4)		19
Bromodichloromethane (60)		ND
Bromoform (60)		ND
Bromomethane (20)		ND
2-Butanone (12)		ND
Carbon tetrachloride (60)		130
Chlorobenzene (6)		ND
Chlorodibromomethane (60)		ND
Chloroethane (16)		ND
Chloroform (60)		ND
Chloromethane (20)		ND
1,1-Dichloroethene (40)		ND
1,2-Dichloroethane (10)		ND
1,1-Dichloroethane (10)		ND
trans-1,2-Dichloroethane (20)		ND
1,2-Dichloropropane (10)		ND
cis-1,3-Dichloropropene (12)		ND
trans-1,3-Dichloropropane (12)		ND
Ethylbenzene (4)		130

ND--Not Detected

Reviewed & Approved by:

Rosemary L. Dineen  
Laboratory Supervisor

**SWANSON ENVIRONMENTAL INC.**

3150 North Brookfield Road  
Brookfield, Wisconsin 53005  
telephone (414) 783-6111  
Jaccsville (414) 783-5752



AIMA Accreditation #352  
WDNR Certification #26818170

REPORT NUMBER: B9399

**ANALYTICAL REPORT**

Industrial Pumping, Inc.  
3223 47th Avenue  
Kenosha, WI 53142

Attn: Mr. Ken Smith

DATE: November 2, 1989  
PURCHASE ORDER:  
SEI JOB NO: WL1022  
DATE COLLECTED: 10/24/89  
DATE RECEIVED: 10/24/89

**Oil Sample**

Units: mg/kg (ppm)  
Detection Limit: Noted below in ( )

<b>VOLATILES</b>	<b>SEI ID Sample ID</b>	<b>1022-1 Oil</b>
2-Hexanone (6)		27
Methylene chloride (8)		ND
4-Methyl-2-pentanone (6)		ND
Styrene (20)		ND
1,1,2,2-Tetrachloroethane (20)		ND
Tetrachloroethane (20)		ND
Toluene (4)		187
1,1,1-Trichloroethane (14)		120
1,1,2-Trichloroethane (14)		ND
Trichloroethane (14)		65
Vinyl acetate (14)		ND
Vinyl chloride (14)		ND
Xylenes (6)		557

ND--Not Detected

Reviewed & Approved by:

Rosemary L. Dineen  
Laboratory Supervisor

### KENOSHA FIRE DEPARTMENT INSPECTION RECORD


B-302A

District 89 Fire Limits \_\_\_\_\_  
 Card No. E17 Station No. 4 Insp. per Yr. \_\_\_\_\_  
 No. of Bldgs. 5 Code \_\_\_\_\_  
 1. Address 3417 - 66<sup>th</sup> St. Emerg. Phon. (414-0458)  
 2. Occupant MOBIL OIL No. of Occupants \_\_\_\_\_  
 3. 1st Floor Use \_\_\_\_\_ 6 A.M. - 12 A.M. Day 2  
 4. Above 1st Floor Use \_\_\_\_\_ 12 A.M. - 6 A.M. Nite 0  
 5. Owner/Agent MOBIL OIL No. of Rooms \_\_\_\_\_  
 6. Address 6525 - U. BERGUNDEN MINN State MINN  
 7. Construction BRICK - BLOCK Stories \_\_\_\_\_  
 8. Basement NONE Entry Location(s) \_\_\_\_\_  
 9. Electric Wiring/Service NORTH WEST  
 10. Heating Unit/Type SPACE HEATER Fuel OIL  
 11. Heating Enclosure NO Incinerator \_\_\_\_\_  
 12. Refuse Pick-up SELF  
 13. Air Condition/Type NONE Refrigeration NONE  
 14. Stairways NONE Exits \_\_\_\_\_ Lighting \_\_\_\_\_  
 15. Aisles \_\_\_\_\_ Passageways \_\_\_\_\_  
 16. Elevators NONE Roof Openings \_\_\_\_\_  
 17. Horizontal Shafts NONE Vertical Shafts NONE  
 18. Fire Doors NONE Fire Escapes \_\_\_\_\_  
 19. Emergency Lighting NONE  
 20. Gas/Electric Appliances NONE  
 21. Utility Shut-offs OFFICE - N  
 22. Alerting System NONE  
 23. Extinguishing System NONE  
 24. Alarm Panel Location NONE No. Stations \_\_\_\_\_  
 25. Fire Appliances 2 ANSUL  
 26. Combustible Materials NONE 3 TANKS OF OIL  
 27. Flammable Liquids/Gases TANK GAS AND OIL  
 28. Areas/General Housekeeping GOOD  
 29. Special Hazards/Processes \_\_\_\_\_  
 30. Miscellaneous \_\_\_\_\_

**Off-Site Liability Exemption Application  
Former Heimes Garage**



**APPENDIX M  
Industrial Pumping Laboratory Report Excerpts with CVOC Detections**

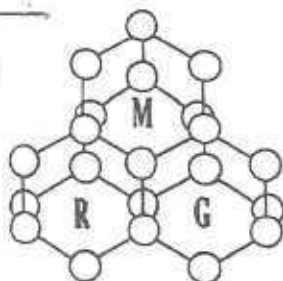

# Mac Donald Research Group, Inc.

1441 North Mayfair Road  
Milwaukee, Wisconsin 53226

4 August 1992

K. Singh & Associates, Inc.  
1135 Legion Drive  
Elm Grove, Wisconsin 53122

Project: #3000-Kenosha, WI

Invoice: #7642

Extraction date: 7-2-92 Analysis date: 7-16-92

<u>Compound</u>	<u>Limit (ppb)</u>	<u>Limit (ppm)</u>	<u>Sample results</u>
	<u>(water)</u>	<u>(soil)</u>	<u>MW - 6 (ppb)</u>
Benzene	<0.04	<0.15	below MLD
Bromobenzene	<0.20	<0.15	below MLD
Bromochloromethane	<0.20	<0.15	below MLD
Bromodichloromethane	<0.20	<0.15	below MLD
Bromoform	<0.20	<0.15	below MLD
Bromomethane	<0.20	<0.15	below MLD
n-Butylbenzene	<0.20	<0.15	below MLD
sec-Butylbenzene	<0.20	<0.15	below MLD
tert-Butylbenzene	<0.20	<0.15	below MLD
Carbon Disulfide	<0.20	<0.15	below MLD
Carbon Tetrachloride	<0.20	<0.15	below MLD
Chlorobenzene	<0.20	<0.15	below MLD
Chlorodibromomethane	<0.20	<0.15	below MLD
Chloroethane	<0.20	<0.15	below MLD
Chloromethane	<0.20	<0.15	below MLD
1,2-dibromoethane (EDB)	<0.20	<0.8	below MLD
2-Chloroethylvinyl ether	<0.20	<0.15	below MLD
Chloroform	<0.20	<0.15	below MLD
O-Chlorotoluene	<0.20	<0.15	below MLD
P-Chlorotoluene	<0.20	<0.15	below MLD
Dibromomethane	<0.20	<0.15	below MLD
Dibromochloromethane	<0.20	<0.15	below MLD
1,2-Dibromo-3-Chloropropane	<0.20	<0.15	below MLD
1,2-Dichlorobenzene	<0.20	<0.15	below MLD
1,3-Dichlorobenzene	<0.20	<0.15	below MLD
1,4-Dichlorobenzene	<0.20	<0.15	below MLD
1,1-Dichloroethane	<0.20	<0.15	below MLD
1,2-Dichloroethane	<0.20	<0.15	below MLD
1,1-dichloroethene	<0.20	<0.15	1.6ppb
1,2-Dichloroethylene, cis	<0.20	<0.15	below MLD
1,1-Dichloroethylene	<0.20	<0.15	below MLD
1,2-Dichloroethylene, trans	<0.20	<0.15	below MLD
1,2-Dichloropropane	<0.20	<0.15	below MLD
1,3-Dichloropropane	<0.20	<0.15	below MLD
2,2-Dichloropropane	<0.20	<0.15	below MLD
1,1-Dichloropropene	<0.20	<0.15	below MLD
1,3-Dichloropropene, cis	<0.20	<0.15	below MLD



NATIONAL ENVIRONMENTAL TESTING, INC.

Watertown Division  
602 Commerce Drive  
P.O. Box 288  
Watertown, WI 53094  
Tel: (414) 261-1660  
Fax: (414) 261-8120

### ANALYTICAL REPORT

Mr. Mark Peters  
K. SINGH & ASSOCIATES, INC  
1135 Legion Drive  
Elm Grove, WI 53122

08/12/1994  
Job No: 94.03723  
Sample No: 104947  
Account No: 43125  
Page 14

JOB DESCRIPTION: #3000  
PROJECT DESCRIPTION: Soil Analysis  
SAMPLE DESCRIPTION: B-14 S-3 6-7 #3000  
Recv'd 3.0 C

Date Taken: 07/22/1994 12:30

Date Received: 07/25/1994

Parameter	Results	Units	Method	Detection Limit	Date Analyzed
Solids, Total	80.0	%	E-160.3	n/a	08/05/1994
Arsenic, GFAA	2.4	mg/kg	S-7060	0.20	08/09/1994
Barium, AA	24	mg/kg	S-7080	12	08/03/1994
Cadmium, AA	<1.0	mg/kg	S-7130	1.0	08/04/1994
Chromium, AA	5.5	mg/kg	S-7190	1.0	08/04/1994
Lead, AA	7.6	mg/kg	S-7420	3.0	08/01/1994
Mercury, CVAA	<0.050	mg/kg	S-7471	0.050	07/29/1994
Selenium, GFAA	0.67	mg/kg	S-7740	0.12	08/08/1994
Silver, AA	<1.0	mg/kg	S-7760	1.0	07/29/1994
DRO Extraction	07/25/94		WDNR		08/04/1994
GRO - Nonaqueous	80	mg/kg	WDNR	5.0	08/03/1994
VOC NONAQUEOUS - EPA 8021					
Benzene	<0.50	mg/kg	S-8021	0.10	08/04/1994
Bromobenzene	<0.50	mg/kg	S-8021	0.10	08/04/1994
Bromochloromethane	<0.50	mg/kg	S-8021	0.10	08/04/1994
Bromodichloromethane	<0.50	mg/kg	S-8021	0.10	08/04/1994
Bromoform	<1.0	mg/kg	S-8021	0.20	08/04/1994
Bromomethane	<2.0	mg/kg	S-8021	0.40	08/04/1994
n-Butylbenzene	0.98	mg/kg	S-8021	0.10	08/04/1994
sec-Butylbenzene	<0.50	mg/kg	S-8021	0.10	08/04/1994
tert-Butylbenzene	<0.50	mg/kg	S-8021	0.10	08/04/1994
Carbon Tetrachloride	<0.50	mg/kg	S-8021	0.10	08/04/1994
Chlorobenzene	0.75	mg/kg	S-8021	0.10	08/04/1994
Chlorodibromomethane	<0.50	mg/kg	S-8021	0.10	08/04/1994
Chloroethane	<2.0	mg/kg	S-8021	0.40	08/04/1994
Chloroform	<0.50	mg/kg	S-8021	0.10	08/04/1994
Chloromethane	<2.0	mg/kg	S-8021	0.40	08/04/1994
2-Chlorotoluene	<0.50	mg/kg	S-8021	0.10	08/04/1994
4-Chlorotoluene	<0.50	mg/kg	S-8021	0.10	08/04/1994
1,2-Dibromo-3-Chloropropane	<1.0	mg/kg	S-8021	0.20	08/04/1994
1,2-Dibromoethane (EDB)	<0.50	mg/kg	S-8021	0.10	08/04/1994
Dibromomethane	<0.50	mg/kg	S-8021	0.10	08/04/1994
1,2-Dichlorobenzene	<0.50	mg/kg	S-8021	0.10	08/04/1994
1,3-Dichlorobenzene	<0.50	mg/kg	S-8021	0.10	08/04/1994

*Brian D. DeJong*  
Brian D. DeJong, Organic Operation Manager  
Certification No. 128053530





NATIONAL ENVIRONMENTAL TESTING, INC.

Watertown Division  
602 Commerce Drive  
P.O. Box 288  
Watertown, WI 53094  
Tel: (414) 261-1660  
Fax: (414) 261-8120

### ANALYTICAL REPORT

Mr. Mark Peters  
K. SINGH & ASSOCIATES, INC  
1135 Legion Drive  
Elm Grove, WI 53122

08/12/1994  
Job No: 94.03723  
Sample No: 104949  
Account No: 43125  
Page 27

JOB DESCRIPTION: #3000  
PROJECT DESCRIPTION: Soil Analysis  
SAMPLE DESCRIPTION: B-16 S-3 6-7.5 #3000  
Recv'd 3.0 C

Date Taken: 07/22/1994 18:30

Date Received: 07/25/1994

Parameter	Results	Units	Method	Detection Limit	Date Analyzed
1,4-Dichlorobenzene	<0.20	mg/kg	S-8021	0.10	08/04/1994
Dichlorodifluoromethane	<0.60	mg/kg	S-8021	0.30	08/04/1994
1,1-Dichloroethane	<0.20	mg/kg	S-8021	0.10	08/04/1994
1,2-Dichloroethane	<0.20	mg/kg	S-8021	0.10	08/04/1994
1,1-Dichloroethene	<0.40	mg/kg	S-8021	0.20	08/04/1994
cis-1,2-Dichloroethene	<0.20	mg/kg	S-8021	0.10	08/04/1994
trans-1,2-Dichloroethene	<0.20	mg/kg	S-8021	0.10	08/04/1994
1,2-Dichloropropane	<0.20	mg/kg	S-8021	0.10	08/04/1994
1,3-Dichloropropane	<0.20	mg/kg	S-8021	0.10	08/04/1994
2,2-Dichloropropane	<0.20	mg/kg	S-8021	0.10	08/04/1994
1,1-Dichloropropene	<0.20	mg/kg	S-8021	0.10	08/04/1994
cis-1,3-Dichloropropene	<0.20	mg/kg	S-8021	0.10	08/04/1994
trans-1,3-Dichloropropene	<0.20	mg/kg	S-8021	0.10	08/04/1994
Ethylbenzene	0.26	mg/kg	S-8021	0.10	08/04/1994
Hexachlorobutadiene	<0.40	mg/kg	S-8021	0.20	08/04/1994
Isopropylbenzene	<0.20	mg/kg	S-8021	0.10	08/04/1994
p-Isopropyltoluene	<0.20	mg/kg	S-8021	0.10	08/04/1994
Methylene Chloride	<1.0	mg/kg	S-8021	0.50	08/04/1994
Naphthalene	<0.20	mg/kg	S-8021	0.10	08/04/1994
n-Propylbenzene	<0.20	mg/kg	S-8021	0.10	08/04/1994
Styrene	<0.20	mg/kg	S-8021	0.10	08/04/1994
1,1,1,2-Tetrachloroethane	<0.20	mg/kg	S-8021	0.10	08/04/1994
1,1,2,2-Tetrachloroethane	<0.20	mg/kg	S-8021	0.10	08/04/1994
Tetrachloroethene	<0.20	mg/kg	S-8021	0.10	08/04/1994
Toluene	<0.20	mg/kg	S-8021	0.10	08/04/1994
1,2,3-Trichlorobenzene	<0.20	mg/kg	S-8021	0.10	08/04/1994
1,2,4-Trichlorobenzene	<0.20	mg/kg	S-8021	0.10	08/04/1994
1,1,1-Trichloroethane	<0.20	mg/kg	S-8021	0.10	08/04/1994
1,1,2-Trichloroethane	<0.20	mg/kg	S-8021	0.10	08/04/1994
Trichloroethene	0.63	mg/kg	S-8021	0.10	08/04/1994
Trichlorofluoromethane	<0.80	mg/kg	S-8021	0.40	08/04/1994
1,2,3-Trichloropropane	<0.20	mg/kg	S-8021	0.10	08/04/1994
1,2,4-Trimethylbenzene	0.30	mg/kg	S-8021	0.10	08/04/1994
1,3,5-Trimethylbenzene	0.20	mg/kg	S-8021	0.10	08/04/1994

*Brian D. DeJong*  
Brian D. DeJong, Organic Operation Manager  
Certification No. 128053530







NATIONAL ENVIRONMENTAL TESTING, INC.

Watertown Division  
602 Commerce Drive  
P.O. Box 288  
Watertown, WI 53094  
Tel: (414) 261-1660  
Fax: (414) 261-8120

ANALYTICAL REPORT

Mr. Raghu Singh  
K. SINGH & ASSOCIATES, INC  
1135 Legion Drive  
Elm Grove, WI 53122

08/11/1994  
Job No: 94.03744  
Sample No: 105025  
Account No: 43125  
Page 14

JOB DESCRIPTION: Industrial Pumping #3000  
PROJECT DESCRIPTION: Soil Analysis  
SAMPLE DESCRIPTION: B-17 S-7 16-17.5 #3000  
Recv'd 4.0 C

Date Taken: 07/25/1994 11:00

Date Received: 07/26/1994

Parameter	Results	Units	Method	Detection Limit	Date Analyzed
Solids, Total	86.6	%	E-160.3	n/a	08/09/1994
Arsenic, GFAA	3.0	mg/kg	S-7060	0.20	08/09/1994
Barium, AA	20	mg/kg	S-7080	12	08/03/1994
Cadmium, AA	<1.0	mg/kg	S-7130	1.0	08/04/1994
Chromium, AA	3.9	mg/kg	S-7190	1.0	08/04/1994
Lead, AA	9.9	mg/kg	S-7420	3.0	08/01/1994
Mercury, CVAA	<0.050	mg/kg	S-7471	0.050	07/29/1994
Selenium, GFAA	0.20	mg/kg	S-7740	0.12	08/09/1994
Silver, AA	<1.0	mg/kg	S-7760	1.0	07/29/1994
DRO Extraction	07/27/94		WDNR		08/04/1994
GRO - Nonaqueous	H 68	mg/kg	WDNR	5.0	08/05/1994
VOC NONAQUEOUS - EPA 8021					
Benzene	<0.10	mg/kg	S-8021	0.10	08/04/1994
Bromobenzene	<0.10	mg/kg	S-8021	0.10	08/04/1994
Bromochloromethane	<0.10	mg/kg	S-8021	0.10	08/04/1994
Bromodichloromethane	<0.10	mg/kg	S-8021	0.10	08/04/1994
Bromoform	<0.20	mg/kg	S-8021	0.20	08/04/1994
Bromomethane	<0.40	mg/kg	S-8021	0.40	08/04/1994
n-Butylbenzene	1.4	mg/kg	S-8021	0.10	08/04/1994
sec-Butylbenzene	<0.10	mg/kg	S-8021	0.10	08/04/1994
tert-Butylbenzene	<0.10	mg/kg	S-8021	0.10	08/04/1994
Carbon Tetrachloride	<0.10	mg/kg	S-8021	0.10	08/04/1994
Chlorobenzene	0.10	mg/kg	S-8021	0.10	08/04/1994
Chlorodibromomethane	<0.10	mg/kg	S-8021	0.10	08/04/1994
Chloroethane	<0.40	mg/kg	S-8021	0.40	08/04/1994
Chloroform	<0.10	mg/kg	S-8021	0.10	08/04/1994
Chloromethane	<0.40	mg/kg	S-8021	0.40	08/04/1994
2-Chlorotoluene	<0.10	mg/kg	S-8021	0.10	08/04/1994
4-Chlorotoluene	<0.10	mg/kg	S-8021	0.10	08/04/1994
1,2-Dibromo-3-Chloropropane	<0.20	mg/kg	S-8021	0.20	08/04/1994
1,2-Dibromoethane (EDB)	<0.10	mg/kg	S-8021	0.10	08/04/1994
Dibromomethane	<0.10	mg/kg	S-8021	0.10	08/04/1994
1,2-Dichlorobenzene	<0.10	mg/kg	S-8021	0.10	08/04/1994
1,3-Dichlorobenzene	<0.10	mg/kg	S-8021	0.10	08/04/1994

*Brian D. DeJong*  
Brian D. DeJong, Organic Operation Manager  
Certification No. 128053530





**NATIONAL ENVIRONMENTAL TESTING, INC.**

Watertown Division  
602 Commerce Drive  
P.O. Box 288  
Watertown, WI 53094  
Tel: (414) 261-1660  
Fax: (414) 261-8120

**ANALYTICAL REPORT**

Mr. Raghu Singh  
K. SINGH & ASSOCIATES, INC  
1135 Legion Drive  
Elm Grove, WI 53122

08/11/1994  
Job No: 94.03744  
Sample No: 105026  
Account No: 43125  
Page 20

JOB DESCRIPTION: Industrial Pumping #3000  
PROJECT DESCRIPTION: Soil Analysis  
SAMPLE DESCRIPTION: B-18 S-4 8.5-10 #3000  
Recv'd 4.0 C

Date Taken: 07/25/1994 13:00

Date Received: 07/26/1994

Parameter	Results	Units	Method	Detection Limit	Date Analyzed
Solids, Total	82.8	%	E-160.3	n/a	08/09/1994
Arsenic, GFAA	2.6	mg/kg	S-7060	0.20	08/09/1994
Barium, AA	23	mg/kg	S-7080	12	08/03/1994
Cadmium, AA	<1.0	mg/kg	S-7130	1.0	08/04/1994
Chromium, AA	7.0	mg/kg	S-7190	1.0	08/04/1994
Lead, AA	7.6	mg/kg	S-7420	3.0	08/01/1994
Mercury, CVAA	<0.050	mg/kg	S-7471	0.050	07/29/1994
Selenium, GFAA	0.62	mg/kg	S-7740	0.12	08/09/1994
Silver, AA	<1.0	mg/kg	S-7760	1.0	07/29/1994
DRO Extraction	07/27/94		WDNR		08/05/1994
GRO - Nonaqueous	5.7	mg/kg	WDNR	5.0	08/05/1994
VOC NONAQUEOUS - EPA 8021					
Benzene	<0.10	mg/kg	S-8021	0.10	08/04/1994
Bromobenzene	<0.10	mg/kg	S-8021	0.10	08/04/1994
Bromochloromethane	<0.10	mg/kg	S-8021	0.10	08/04/1994
Bromodichloromethane	<0.10	mg/kg	S-8021	0.10	08/04/1994
Bromoform	<0.20	mg/kg	S-8021	0.20	08/04/1994
Bromomethane	<0.40	mg/kg	S-8021	0.40	08/04/1994
n-Butylbenzene	0.24	mg/kg	S-8021	0.10	08/04/1994
sec-Butylbenzene	<0.10	mg/kg	S-8021	0.10	08/04/1994
tert-Butylbenzene	<0.10	mg/kg	S-8021	0.10	08/04/1994
Carbon Tetrachloride	<0.10	mg/kg	S-8021	0.10	08/04/1994
Chlorobenzene	0.21	mg/kg	S-8021	0.10	08/04/1994
Chlorodibromomethane	<0.10	mg/kg	S-8021	0.10	08/04/1994
Chloroethane	<0.40	mg/kg	S-8021	0.40	08/04/1994
Chloroform	<0.10	mg/kg	S-8021	0.10	08/04/1994
Chloromethane	<0.40	mg/kg	S-8021	0.40	08/04/1994
2-Chlorotoluene	<0.10	mg/kg	S-8021	0.10	08/04/1994
4-Chlorotoluene	<0.10	mg/kg	S-8021	0.10	08/04/1994
1,2-Dibromo-3-Chloropropane	<0.20	mg/kg	S-8021	0.20	08/04/1994
1,2-Dibromoethane (EDB)	<0.10	mg/kg	S-8021	0.10	08/04/1994
Dibromomethane	<0.10	mg/kg	S-8021	0.10	08/04/1994
1,2-Dichlorobenzene	<0.10	mg/kg	S-8021	0.10	08/04/1994
1,3-Dichlorobenzene	<0.10	mg/kg	S-8021	0.10	08/04/1994

*Brian D. DeJong*  
Brian D. DeJong, Organic Operation Manager  
Certification No. 128053530





NATIONAL ENVIRONMENTAL TESTING, INC.

Watertown Division  
602 Commerce Drive  
P.O. Box 288  
Watertown, WI 53094  
Tel: (414) 261-1660  
Fax: (414) 261-8120

NDMP No. 128051530

### ANALYTICAL REPORT

Mr. Todd Ormiston  
K. SINGH & ASSOCIATES, INC  
1135 Legion Drive  
Elm Grove, WI 53122

04/05/1995  
Job No: 95.01576  
Sample No: 126045  
Account No: 43125  
Page 12

JOB DESCRIPTION: 3000 Industrial Pumping  
PROJECT DESCRIPTION: Soil Analysis  
SAMPLE DESCRIPTION: Stockpile #2 #3000  
3502 66th Street; Kenosha, Wi  
Recv'd 4.0 C

Date Taken: 03/17/1995 15:40

Date Received: 03/20/1995

Parameter	Results	Units	MDL	LOQ	Method	Date Analyzed	Prep/Run Batch
HC - METHANOL - 8260							
Hexachlorobutadiene	<42	ug/kg	34	120	S-8260	03/31/1995	193
Isopropylbenzene	72	ug/kg	12	44	S-8260	03/31/1995	193
Isopropyltoluene	<30	ug/kg	19	67	S-8260	03/31/1995	193
ethylene Chloride	L 119	ug/kg	50	180	S-8260	03/31/1995	193
Methyl-t-butyl ether	<30	ug/kg	14	51	S-8260	03/31/1995	193
m-phthalene	1,550	ug/kg	17	61	S-8260	03/31/1995	193
Propylbenzene	239	ug/kg	13	46	S-8260	03/31/1995	193
1,1,2,2-Tetrachloroethane	<30	ug/kg	15	54	S-8260	03/31/1995	193
Tetrachloroethene	1,430	ug/kg	14	50	S-8260	03/31/1995	193
luene	263	ug/kg	7.2	25	S-8260	03/31/1995	193
2,3-Trichlorobenzene	<30	ug/kg	23	82	S-8260	03/31/1995	193
1,2,4-Trichlorobenzene	<30	ug/kg	22	79	S-8260	03/31/1995	193
1,1,1-Trichloroethane	<30	ug/kg	11	39	S-8260	03/31/1995	193
1,2-Trichloroethane	<30	ug/kg	18	62	S-8260	03/31/1995	193
ichloroethene	<30	ug/kg	18	64	S-8260	03/31/1995	193
Trichlorofluoromethane	<30	ug/kg	15	55	S-8260	03/31/1995	193
1,2,4-Trimethylbenzene	346	ug/kg	10	36	S-8260	03/31/1995	193
1,3,5-Trimethylbenzene	131	ug/kg	9.2	33	S-8260	03/31/1995	193
vinyl Chloride	<30	ug/kg	23	81	S-8260	03/31/1995	193
Xylenes, Total	562	ug/kg	31	110	S-8260	03/31/1995	193
urr: Dibromofluoromethane	46.9	%	n/a	n/a	S-8260	03/31/1995	193
urr: Toluene-d8	52.9	%	n/a	n/a	S-8260	03/31/1995	193
urr: Bromofluorobenzene	49.4	%	n/a	n/a	S-8260	03/31/1995	193





NATIONAL ENVIRONMENTAL TESTING, INC.

Watertown Division  
602 Commerce Drive  
P.O. Box 288  
Watertown, WI 53094  
Tel: (414) 261-1660  
Fax: (414) 261-8120

ANALYTICAL REPORT

Mr. Todd Ormiston  
K. SINGH & ASSOCIATES, INC  
1135 Legion Drive  
Elm Grove, WI 53122

03/29/1995  
Job No: 95.01452  
Sample No: 125554  
Account No: 43125  
Page 5

JOB DESCRIPTION: 3000 Industrial Pumping  
PROJECT DESCRIPTION: Soil Analysis  
SAMPLE DESCRIPTION: A-7W 6.0' #3000  
3502 66th Street; Kenosha, Wi  
Recv'd 4.0 C

Date Taken: 03/14/1995 09:00

Date Received: 03/15/1995

Parameter	Results	Units	Method	Reporting Limit	Date Analyzed
VOC - NONAQUEOUS - 8260					
Benzene	<5.0	ug/kg	S-8260	5.0	03/24/1995
Bromobenzene	<5.0	ug/kg	S-8260	5.0	03/24/1995
Bromochloromethane	<5.0	ug/kg	S-8260	5.0	03/24/1995
Bromodichloromethane	<5.0	ug/kg	S-8260	5.0	03/24/1995
Bromoform	<10	ug/kg	S-8260	10	03/24/1995
Bromomethane	<20	ug/kg	S-8260	20	03/24/1995
n-Butylbenzene	<5.0	ug/kg	S-8260	5.0	03/24/1995
sec-Butylbenzene	<5.0	ug/kg	S-8260	5.0	03/24/1995
tert-Butylbenzene	<5.0	ug/kg	S-8260	5.0	03/24/1995
Carbon Tetrachloride	<5.0	ug/kg	S-8260	5.0	03/24/1995
Chlorobenzene	<5.0	ug/kg	S-8260	5.0	03/24/1995
Chlorodibromomethane	<5.0	ug/kg	S-8260	5.0	03/24/1995
Chloroethane	<20	ug/kg	S-8260	20	03/24/1995
Chloroform	<5.0	ug/kg	S-8260	5.0	03/24/1995
Chloromethane	<20	ug/kg	S-8260	20	03/24/1995
2-Chlorotoluene	<5.0	ug/kg	S-8260	5.0	03/24/1995
4-Chlorotoluene	<5.0	ug/kg	S-8260	5.0	03/24/1995
1,2-Dibromo-3-Chloropropane	<50	ug/kg	S-8260	50	03/24/1995
1,2-Dibromoethane	<50	ug/kg	S-8260	50	03/24/1995
Dibromomethane	<5.0	ug/kg	S-8260	5.0	03/24/1995
1,2-Dichlorobenzene	<5.0	ug/kg	S-8260	5.0	03/24/1995
1,3-Dichlorobenzene	<5.0	ug/kg	S-8260	5.0	03/24/1995
1,4-Dichlorobenzene	<5.0	ug/kg	S-8260	5.0	03/24/1995
Dichlorodifluoromethane	<15	ug/kg	S-8260	15	03/24/1995
1,1-Dichloroethane	<5.0	ug/kg	S-8260	5.0	03/24/1995
1,2-Dichloroethane	<5.0	ug/kg	S-8260	5.0	03/24/1995
1,1-Dichloroethene	<10	ug/kg	S-8260	10	03/24/1995
cis-1,2-Dichloroethene	280	ug/kg	S-8260	5.0	03/24/1995
trans-1,2-Dichloroethene	24	ug/kg	S-8260	5.0	03/24/1995
1,2-Dichloropropane	<5.0	ug/kg	S-8260	5.0	03/24/1995
1,3-Dichloropropane	<5.0	ug/kg	S-8260	5.0	03/24/1995
2,2-Dichloropropane	<5.0	ug/kg	S-8260	5.0	03/24/1995
1,1-Dichloropropene	<5.0	ug/kg	S-8260	5.0	03/24/1995
cis-1,3-Dichloropropene	<5.0	ug/kg	S-8260	5.0	03/24/1995

*Brian D. DeLong*  
Brian D. DeLong, Organic Operation Manager  
Certification No. 128053530





NATIONAL ENVIRONMENTAL TESTING, INC.

Watertown Division  
602 Commerce Drive  
P.O. Box 288  
Watertown, WI 53094  
Tel: (414) 261-1660  
Fax: (414) 261-8120

### ANALYTICAL REPORT

Mr. Todd Ormiston  
K. SINGH & ASSOCIATES, INC  
1135 Legion Drive  
Elm Grove, WI 53122

03/21/1995  
Job No: 95.01332  
Sample No: 125108  
Account No: 43125  
Page 10

JOB DESCRIPTION: 3000 Industrial Pumping  
PROJECT DESCRIPTION: Soil Analysis  
SAMPLE DESCRIPTION: E-3B 8.0' #3000  
3502 66th Street; Kenosha, WI  
Recv'd 4.0 C

Date Taken: 03/08/1995 11:40

Date Received: 03/09/1995

Parameter	Results	Units	Method	Detection Limit	Date Analyzed
VOC - NONAQUEOUS - 8260					
Benzene	890	ug/kg	S-8260	5.0	03/17/1995
Bromobenzene	<5.0	ug/kg	S-8260	5.0	03/17/1995
Bromochloromethane	<5.0	ug/kg	S-8260	5.0	03/17/1995
Bromodichloromethane	<5.0	ug/kg	S-8260	5.0	03/17/1995
Bromoform	<10	ug/kg	S-8260	10	03/17/1995
Bromomethane	<20	ug/kg	S-8260	20	03/17/1995
n-Butylbenzene	<5.0	ug/kg	S-8260	5.0	03/17/1995
sec-Butylbenzene	<5.0	ug/kg	S-8260	5.0	03/17/1995
tert-Butylbenzene	<5.0	ug/kg	S-8260	5.0	03/17/1995
Carbon Tetrachloride	<5.0	ug/kg	S-8260	5.0	03/17/1995
Chlorobenzene	<5.0	ug/kg	S-8260	5.0	03/17/1995
Chlorodibromomethane	<5.0	ug/kg	S-8260	5.0	03/17/1995
Chloroethane	<20	ug/kg	S-8260	20	03/17/1995
Chloroform	<5.0	ug/kg	S-8260	5.0	03/17/1995
Chloromethane	<20	ug/kg	S-8260	20	03/17/1995
2-Chlorotoluene	<5.0	ug/kg	S-8260	5.0	03/17/1995
4-Chlorotoluene	<5.0	ug/kg	S-8260	5.0	03/17/1995
1,2-Dibromo-3-Chloropropane	<50	ug/kg	S-8260	50	03/17/1995
1,2-Dibromoethane	<50	ug/kg	S-8260	50	03/17/1995
Dibromomethane	<5.0	ug/kg	S-8260	5.0	03/17/1995
1,2-Dichlorobenzene	<5.0	ug/kg	S-8260	5.0	03/17/1995
1,3-Dichlorobenzene	<5.0	ug/kg	S-8260	5.0	03/17/1995
1,4-Dichlorobenzene	<5.0	ug/kg	S-8260	5.0	03/17/1995
Dichlorodifluoromethane	<15	ug/kg	S-8260	15	03/17/1995
1,1-Dichloroethane	<5.0	ug/kg	S-8260	5.0	03/17/1995
1,2-Dichloroethane	23	ug/kg	S-8260	5.0	03/17/1995
1,1-Dichloroethene	<10	ug/kg	S-8260	10	03/17/1995
cis-1,2-Dichloroethene	<5.0	ug/kg	S-8260	5.0	03/17/1995
trans-1,2-Dichloroethene	<5.0	ug/kg	S-8260	5.0	03/17/1995
1,2-Dichloropropane	<5.0	ug/kg	S-8260	5.0	03/17/1995
1,3-Dichloropropane	<5.0	ug/kg	S-8260	5.0	03/17/1995
2,2-Dichloropropane	<5.0	ug/kg	S-8260	5.0	03/17/1995
1,1-Dichloropropene	<5.0	ug/kg	S-8260	5.0	03/17/1995
cis-1,3-Dichloropropene	<5.0	ug/kg	S-8260	5.0	03/17/1995

*Brian DeJong*

Brian D. DeJong, Organic Operation Manager  
Certification No. 128053530

