

August 6, 2021  
File No. 25220211.01

Mr. Jeff Ackerman  
Wisconsin Department of Natural Resources  
3911 Fish Hatchery Road  
Fitchburg, WI 53711-5367

Subject: Groundwater Monitoring and Soil Vapor Extraction Pilot Test Results  
Former Highway Cleaners  
1509 Elm Street, Boscobel, Wisconsin  
BRRTS #02-22-543001

Dear Mr. Ackerman:

SCS Engineers (SCS) is pleased to provide updated results from our recent activities at the subject site (**Figure 1**), which included a round of groundwater monitoring, and installation and completion of a soil vapor extraction (SVE) pilot test. The groundwater testing was completed on March 31, 2021, and April 1, 2021, and the pilot test was performed on May 3, 2021. The purpose of the work was to update the groundwater results that had not been sampled since 2018, to gather design information, and to determine the potential effectiveness of SVE treatment of soil contaminated by dry cleaning solvent.

Groundwater results were mostly consistent with the previously identified trends, but three wells bear further discussion. Based on the pilot test results, SCS proposes installation and operation of a full-scale SVE system to address the onsite source material. Additional information regarding the groundwater results and the SVE pilot test is provided below.

## WORKPLAN

The scope was performed consistent with the March 16, 2021 Soil Vapor Extraction System Pilot Test Work Plan, approved by Jeff Ackerman by email on April 16, 2021.

## GROUNDWATER TESTING

As described in the workplan, on March 31, 2021, Mr. Adam Watson of SCS gauged the water levels and sampled 15 wells, with the exception of MW7, which could not be located (**Figure 2**).

Groundwater results are summarized in **Table 1** and the laboratory analytical results are found in **Attachment A**. Groundwater levels are summarized in **Table 2** and used to produce the water table map with approximate groundwater flow direction in **Figure 3**, and a potentiometric surface map, **Figure 4**.

Groundwater flow direction was observed to the west-northwest from water levels measured on March 31, 2021, **Figure 4**. A potentiometric map was also created (**Figure 5**), using depth to water measurements from the four piezometers measured in March 31, 2021, showing a similar flow direction, generally to the west-northwest.



Of the 15 groundwater wells sampled, 6 wells (MW-1, MW-3, MW-4, MW-8, MW-12, and, PZ-10) exceeded the NR 140 enforcement standard (ES) and only 1 (MW-6) exceeded the NR 140 Preventative Action Limit (PAL). There were five wells (MW-2, MW-5, MW-9, MW-10, and MW-11) that had results at or slightly above the limit of detection (LOD), and the remaining three wells (PZ-1, PZ-4, and PZ-11) had no detections. A list of these results are presented with the historical data in **Table 1**. All exceedances and detections are for Tetrachloroethene (PCE) with the exception of one well, MW-5, that also had a detection of 1,1,1, trichloroethane but is well below the NR 140 PAL. An isoconcentration map of the impacted shallow groundwater is included as **Figure 5**.

In general, the wells sampled are within historically observed ranges and show a stable to decreasing trend with the exception of three wells (MW-8, MW-12, and PZ-10). MW-8 is located at the far southern extent of the investigated area, side to upgradient of the former dry cleaners, and has not shown detections of PCE prior to the 2021 sampling event. MW-12 is located at the northwest edge of the investigation area, and is the furthest downgradient well. MW-12 has shown detections every time it has been sampled, with low but steadily rising concentrations. PZ-10 is located along the northern edge of the investigation area near the edge of the delineated impact area at the water table. PZ-10 has shown detections of PCE in each of the five sampling events over nearly 6 years, with low but steadily increasing concentrations.

## PILOT TEST SETUP

As described in the workplan, the pilot test included the installation of three wells designed to collect vapors from the unsaturated materials above the water table near the source area. Once the wells were installed, a vacuum was placed on one of the wells, and the effects of that vacuum were measured at the other wells. A series of vapor samples were collected to determine the effectiveness of capturing the chlorinated chemicals in the effluent, and the discharge concentrations.

### SVE Well Construction

Three 2-inch-diameter polyvinyl chloride (PVC) SVE wells were installed on April 20, 2021 (SVE-1 through SVE-3). The wells were installed by Soil Essentials, LLC of Rockford, Illinois, using a direct push drilling rig equipped with hollow-stem augers. Boring logs and well construction forms for the wells are included in **Attachment B**, and well locations are shown on **Figure 6**.

The SVE wells were constructed to a depth of 32 feet below ground surface using 27-foot-long PVC well screens. The wells were set in flush-mount steel protective casings with locking well plugs.

### Vacuum Observation Points

For the pilot test, SVE wells SVE-1 and SVE-3, and groundwater monitoring well MW-2 were temporarily fitted with PVC slip caps equipped with a brass barb fitting for vacuum measurements.

### SVE Blower and Instrumentation

A Rotron positive displacement blower and manifold were fitted to well SVE-2. The 2-inch-diameter PVC manifold piping included an in-line flow meter and ports for photoionization detector (PID), flow meter, and vacuum measurements. Photographs of the SVE well installation and pilot test setup are included in **Attachment C**.

Vacuum measurements were collected from the SVE wells and monitoring well MW-2 prior to starting up the blower at SVE-2. The measurements were made using a digital manometer. The pilot test measurements were recorded on field sheets included in **Attachment D**.

## SVE PILOT TEST

The blower at SVE-2 was started up at 10:40 a.m. on May 3, 2021. Vacuum, PID, and flowrate measurements at the blower and monitoring points were made immediately after blower startup and at approximate 1-hour intervals during the pilot test.

Samples of the blower exhaust were obtained using laboratory-supplied 1-liter Summa canisters equipped with 5-minute flow controllers. The samples were collected at approximately 15 minutes, 1 hour, and 2 hours after startup. The Summa canisters were submitted to Pace Analytical Services, LLC of Minneapolis, Minnesota, for analysis of volatile organic compounds (VOCs) via method TO-15. At 2:30 p.m. on May 3, 2021, the SVE blower was turned off after 3 hours and 40 minutes of operation.

## RESULTS

### Vacuum and Flow Rate

During the SVE pilot test, the vacuum at the blower varied from approximately -10.2 to -9.3 inches of water, while the in-line flowmeter upstream of the blower read a constant 8 cubic feet per minute (cfm) for the entire test.

Vacuum readings at well SVE-1 ranged from 1.45 to 2.01 inches of water, readings at well SVE-3 ranged from 1.13 to 1.68 inches of water, and readings at monitoring well MW-2 ranged from 0.45 to 1.06 inches of water. Well SVE-1 is approximately 25 feet from the blower well (SVE-2), well SVE-3 is approximately 25 feet from the blower well, and monitoring well MW-2 is approximately 85 feet from the blower well. Based on pilot test vacuum measurements the SVE-2 radius of influence is approximately 2.0 inch of water vacuum at a distance of approximately 25 feet. The estimated radius of influence, assuming all three SVE wells were in operation, is shown on **Figure 6**.

### PID Reading and Blower Exhaust Sample Results

Laboratory results for blower exhaust samples are included in **Attachment E**. PCE (i.e., dry cleaning solvent) was detected at a concentration of 22,400 ug/m<sup>3</sup> in the sample taken at 15 minutes after the start of the SVE Pilot Test, 26,900 ug/m<sup>3</sup> in the 1-hour sample, and 9,720 ug/m<sup>3</sup> in the 2 hour sample. Other VOCs were present in the samples, but at lower concentrations than PCE.

A summary of blower exhaust concentrations is provided below:

Sample ID/Time	PCE (ug/m <sup>3</sup> )	PID (PPM)
15-min	22,400	6.7
1-hour	26,900	606
2-hour	9,720	6.2

## Estimated Mass Removal

Based on the SVE pilot test results, the SVE-2 PCE discharge rate is approximately 0.0009 pounds per hour (lb/hr) or 7.5 pounds per year (lb/yr). Discharge calculations are included in **Attachment F**.

Assuming similar rates of PCE removal for wells SVE-1 and SVE-3, the full-scale system PCE discharge rate would be approximately 0.0027 lb/hr or 22.5 lb/yr, which does not exceed the Wisconsin Administrative Code, Chapter NR 445 allowable discharge permit threshold for PCE of 9.11 lb/hr or 301 lb/yr. Therefore, an air discharge permit would likely not be required for a full-scale system pulling from the three existing SVE wells at similar flow rates. This assumes that the airflow rate and discharge rate of PCE remains constant. Previous experience with SVE systems shows that the concentration of contaminants in the discharge air of an SVE system decreases as the system operates, contaminants are removed, and the concentration in the soil decreases.

## INVESTIGATION-DERIVED WASTE

Six 55-gallon drums of soil cuttings were generated during SVE well construction and are temporarily stored behind the building. SCS is in the process of coordinating disposal of the drums.

Purged groundwater was temporarily stored in a mobile tank, and transported to the Richland Center wastewater treatment plant for disposal. A total of approximately 150 gallons were disposed, no receipt was given for the disposal from Waste Water Treatment Plant.

## SUMMARY AND RECOMMENDATIONS

A release of dry cleaning solvent at the Former Highway Cleaners site has contaminated soil, groundwater, and sub-slab vapor at concentrations in excess of regulatory standards. An SVE pilot test was performed to acquire design details and determine the feasibility of SVE cleanup.

The SVE pilot test results show that a full-scale SVE system is feasible and may remove up to approximately 22.5 lb/yr of PCE from the soil. Extraction of PCE from the underlying soil should reduce the contaminant mass and migration from soil to groundwater. It would also likely reduce the potential for vapor intrusion into the overlying building.

Based on the pilot test findings and likely reduction in contaminant mass, SCS recommends installation and operation of a full-scale SVE system using the three SVE wells to extract vapor from the subsurface. In addition, due to the rising concentrations in groundwater at three locations, we recommend that additional groundwater testing of at least those wells be incorporated into the remediation plan for the site.

Please contact Tony Kollasch at 608-216-7381 if you have any questions concerning this letter.

Sincerely,



Tony Kollasch  
Project Manager  
SCS Engineers



Keith Gilkey, PE  
Senior Design Engineer  
SCS Engineers

Mr. Jeff Ackerman  
August 6, 2021  
Page 5

KRG\AW\AJR\tjk

Encl. Table 1 – Groundwater Analytical Results – VOCs  
Table 2 – Water Level Summary

Figure 1 – Site Location Map  
Figure 2 – Site Plan  
Figure 3 – Water Table Map  
Figure 4 – Potentiometric Surface Map  
Figure 5 – Isonconcentration Map  
Figure 6 – SVE Pilot Test Layout and Estimated Radius of Influence

Attachment A – Groundwater Laboratory Analytical Reports  
Attachment B – Boring Logs and Well Construction Forms  
Attachment C – Pilot Test Photographs  
Attachment D – Field Sheets  
Attachment E – Blower Exhaust Analytical Results  
Attachment F – Discharge Calculations

I:\25220211.00\Deliverables\May 2021 Update\210806\_Ackerman\_SVE Pilot Test Results.docx

## Tables

1. Groundwater Analytical Results – VOCs
2. Water Level Summary

**Table 1. Groundwater Analytical Results Summary**  
**Former Highway Cleaners - Boscobel, WI / SCS Engineers Project #25220211.01**  
(Results are in µg/L)

Sample	Date	PCE	TCE	VC	cis-1,2-DCE	trans-1,2-DCE	Other VOCs
MW-1	10/19/05	<u>25</u>	<0.20	<0.20	<0.50	<0.50	Not Detected
	1/25/06	<u>18</u>	<0.20	<0.20	<0.50	<0.50	Not Detected
	10/3/07	<u>23</u>	<0.48	<0.18	<0.83	<0.89	Not Detected
	4/2/08	<u>39.2</u>	<0.48	<0.18	<0.83	<0.89	Not Detected
	11/22/14	<u>4.2</u>	<0.33	<0.18	<0.26	<0.26	Not Detected
	7/26/15	<u>13.6</u>	<0.33	<0.18	<0.26	<0.26	Not Detected
	11/4/15	<u>23.7</u>	<0.33	<0.18	<0.26	<0.26	Not Detected
	1/27/18	<u>8</u>	<0.33	<0.18	<0.26	<0.26	Not Detected
	4/28/18	<u>24.8</u>	<0.33	<0.18	<0.26	<0.26	Not Detected
	3/31/21	<u>3.1</u>	<0.26	<0.17	<0.27	<0.46	Not Detected
MW-2	10/19/05	<u>10</u>	<0.20	<0.20	<0.50	<0.50	Not Detected
	1/25/06	<u>15</u>	<0.20	<0.20	<0.50	<0.50	Not Detected
	10/3/07	<u>9.8</u>	<0.48	<0.18	<0.83	<0.89	Not Detected
	4/2/08	<u>27.3</u>	<0.48	<0.18	<0.83	<0.89	Not Detected
	11/22/14	<u>2.9</u>	<0.33	<0.18	<0.26	<0.26	Not Detected
	7/26/15	<0.50	<0.33	<0.18	<0.26	<0.26	Not Detected
	11/4/15	<u>1.8</u>	<0.33	<0.18	<0.26	<0.26	Not Detected
	1/27/18	<u>0.58</u> J	<0.33	<0.18	<0.26	<0.26	Not Detected
	4/28/18	<u>2.9</u>	<0.33	<0.18	<0.26	<0.26	Not Detected
	3/31/21	<0.33	<0.26	<0.17	<0.27	<0.46	Not Detected

**Table 1. Groundwater Analytical Results Summary**  
**Former Highway Cleaners - Boscobel, WI / SCS Engineers Project #25220211.01**  
(Results are in µg/L)

Sample	Date	PCE	TCE	VC	cis-1,2-DCE	trans-1,2-DCE	Other VOCs
MW-3	10/19/05	<b>13</b>	<0.20	<0.20	<0.50	<0.50	Not Detected
	1/25/06	<b>5.8</b>	<0.20	<0.20	<0.50	<0.50	Not Detected
	10/3/07	<b>77</b>	<u>1.2</u>	<0.18	<u>1.6</u>	<0.89	Not Detected
	4/2/08	<b>82.6</b>	<u>1.2</u>	<0.18	<u>1.5</u>	<0.89	Not Detected
	11/22/14	<b>55.2</b>	<u>0.53</u>	<0.18	<0.26	<0.26	Not Detected
	7/26/15	<b>8.4</b>	<0.33	<0.18	<0.26	<0.26	Not Detected
	11/4/15	<u>2.8</u>	<0.33	<0.18	<0.26	<0.26	Not Detected
	1/27/18	<b>44.2</b>	<0.33	<0.18	<0.26	<0.26	Not Detected
	4/28/18	<b>10.5</b>	<0.33	<0.18	<0.26	<0.26	Not Detected
	3/31/21	<b>22.1</b>	<0.26	<0.17	<0.27	<0.46	Not Detected
MW-4	10/19/05	<b>210</b>	<u>1.9</u>	<1.0	<u>3.4</u>	<2.5	Not Detected
	1/25/06	<b>34</b>	0.39	<0.20	<u>0.89</u>	<0.50	Not Detected
	10/3/07	<b>110</b>	<u>2</u>	<0.18	<u>4.1</u>	<0.89	Not Detected
	4/2/08	<b>236</b>	<u>4.4</u>	<0.18	<u>7.6</u>	<0.89	Not Detected
	11/22/14	<b>45.2</b>	0.43	<0.18	<0.26	<0.26	Not Detected
	7/26/15	<b>66.4</b>	0.48 J	<0.18	<0.26	<0.26	Not Detected
	11/4/15	<b>277</b>	<u>1.6</u>	<0.18	<0.26	<0.26	Not Detected
	1/27/18	<b>174</b>	<u>1.1</u>	<0.18	0.51 J	<0.26	Not Detected
	4/28/18	<b>108</b>	<u>0.57</u> J	<0.18	0.33 J	<0.26	Not Detected
	3/31/21	<b>23.3</b>	<0.26	<0.17	<0.27	<0.46	Not Detected

**Table 1. Groundwater Analytical Results Summary**  
**Former Highway Cleaners - Boscobel, WI / SCS Engineers Project #25220211.01**  
(Results are in µg/L)

Sample	Date	PCE	TCE	VC	cis-1,2-DCE	trans-1,2-DCE	Other VOCs
MW-5	10/3/07	<b><u>6.2</u></b>	<0.48	<0.18	<0.83	<0.89	Not Detected
	4/2/08	<b><u>0.66</u></b>	<0.48	<0.18	<0.83	<0.89	Not Detected
	11/22/14	<b><u>0.96</u></b>	<0.33	<0.18	<0.26	<0.26	Not Detected
	7/26/15	<b><u>3.6</u></b>	<0.33	<0.18	<0.26	<0.26	Not Detected
	11/4/15	<0.50	<0.33	<0.18	<0.26	<0.26	Not Detected
	1/27/18	<0.50	<0.33	<0.18	<0.26	<0.26	Not Detected
	3/31/21	<b><u>0.37</u></b> J	<0.26	<0.17	<0.27	<0.46	1,1,1-Trichloroethane 11.9
MW-6	10/3/07	<b><u>51</u></b>	<0.48	<0.18	<0.83	<0.89	Not Detected
	4/2/08	<b><u>24.1</u></b>	<0.48	<0.18	<0.83	<0.89	Not Detected
	11/22/14	<b><u>44.5</u></b>	<0.33	<0.18	<0.26	<0.26	Not Detected
	7/26/15	<b><u>18.8</u></b>	<0.33	<0.18	<0.26	<0.26	Not Detected
	11/4/15	<b><u>20.3</u></b>	<0.33	<0.18	<0.26	<0.26	Not Detected
	1/27/18	<b><u>20.9</u></b>	<0.33	<0.18	<0.26	<0.26	Not Detected
	4/28/18	<b><u>13.7</u></b>	<0.33	<0.18	<0.26	<0.26	Not Detected
	3/31/21	<b><u>3.5</u></b>	<.26	<0.17	<0.27	<0.46	Not Detected

**Table 1. Groundwater Analytical Results Summary**  
**Former Highway Cleaners - Boscobel, WI / SCS Engineers Project #25220211.01**  
(Results are in µg/L)

Sample	Date	PCE	TCE	VC	cis-1,2-DCE	trans-1,2-DCE	Other VOCs
MW-7	7/26/15	<0.50	<0.33	<0.18	<0.26	<0.26	Not Detected
	11/4/15	<0.50	<0.33	<0.18	<0.26	<0.26	Not Detected
	1/27/18	<0.50	<0.33	<0.18	<0.26	<0.26	Not Detected
	4/28/18	<0.50	<0.33	<0.18	<0.26	<0.26	Not Detected
MW-8	7/26/15	<0.50	<0.33	<0.18	<0.26	<0.26	Not Detected
	11/4/15	<0.50	<0.33	<0.18	<0.26	<0.26	Not Detected
	1/27/18	<0.50	<0.33	<0.18	<0.26	<0.26	Not Detected
	4/28/18	<0.50	<0.33	<0.18	<0.26	<0.26	Not Detected
	3/31/21	<b><u>6.6</u></b>	<0.26	<0.17	<0.27	<0.46	Not Detected
MW-9	7/26/15	<u>3.3</u>	<0.33	<0.18	<0.26	<0.26	Not Detected
	11/4/15	<u>3</u>	<0.33	<0.18	<0.26	<0.26	Not Detected
	1/27/18	<b><u>6.6</u></b>	<0.33	<0.18	<0.26	<0.26	Not Detected
	4/28/18	<b><u>12.7</u></b>	<0.33	<0.18	<0.26	<0.26	Not Detected
	3/31/21	0.49 J	<0.26	<0.17	<0.27	<0.46	Not Detected
MW-10	7/26/15	<b><u>24.3</u></b>	<0.33	<0.18	<0.26	<0.26	Not Detected
	11/4/15	<b><u>18.4</u></b>	<0.33	<0.18	<0.26	<0.26	Not Detected
	1/27/18	<b><u>52.7</u></b>	<0.33	<0.18	<0.26	<0.26	Not Detected
	4/28/18	<b><u>18.7</u></b>	<0.33	<0.18	<0.26	<0.26	Not Detected
	3/31/21	<0.33	<0.26	<0.17	<0.27	<0.46	Not Detected

**Table 1. Groundwater Analytical Results Summary**  
**Former Highway Cleaners - Boscobel, WI / SCS Engineers Project #25220211.01**  
(Results are in µg/L)

Sample	Date	PCE	TCE	VC	cis-1,2-DCE	trans-1,2-DCE	Other VOCs
MW-11	7/26/15	<u>2.6</u>	<0.33	<0.18	<0.26	<0.26	Not Detected
	11/4/15	<u>4.7</u>	<0.33	<0.18	<0.26	<0.26	Not Detected
	1/27/18	<u>0.52</u> J	<0.33	<0.18	<0.26	<0.26	Not Detected
	4/28/18	<0.50	<0.33	<0.18	<0.26	<0.26	Not Detected
	3/31/21	<u>0.35</u> J	<0.26	<0.17	<0.27	<0.46	Not Detected
MW-12	1/27/18	<u>3.9</u>	<0.33	<0.18	<0.26	<0.26	Not Detected
	4/27/18	<u>4.2</u>	<0.33	<0.18	<0.26	<0.26	Not Detected
	3/31/21	<u>9.9</u>	<0.26	<0.17	<0.27	<0.46	Not Detected
PZ-1	10/19/05	<0.50	<0.20	<0.20	<0.50	<0.50	Not Detected
	1/25/06	<0.50	<0.20	<0.20	<0.50	<0.50	Not Detected
	10/3/07	<0.45	<0.48	<0.18	<0.83	<0.89	Not Detected
	4/2/08	<0.45	<0.48	<0.18	<0.83	<0.89	Not Detected
	11/22/14	<0.50	<0.33	<0.18	<0.26	<0.26	Not Detected
	7/26/15	<0.50	<0.33	<0.18	<0.26	<0.26	Not Detected
	11/4/15	<0.50	<0.33	<0.18	<0.26	<0.26	Not Detected
	1/27/18	<0.50	<0.33	<0.18	<0.26	<0.26	Not Detected
	4/28/18	<0.50	<0.33	<0.18	<0.26	<0.26	Not Detected
	3/31/21	<0.33	<0.26	<0.17	<0.27	<0.46	Not Detected

**Table 1. Groundwater Analytical Results Summary**  
**Former Highway Cleaners - Boscobel, WI / SCS Engineers Project #25220211.01**  
(Results are in µg/L)

Sample	Date	PCE	TCE	VC	cis-1,2-DCE	trans-1,2-DCE	Other VOCs
PZ-4	10/3/07	NA	NA	NA	NA	NA	NA
	4/2/08	<0.45	<0.48	<0.18	<0.83	<0.89	Not Detected
	11/22/14	<0.50	<0.33	<0.18	<0.26	<0.26	Not Detected
	7/26/15	<0.50	<0.33	<0.18	<0.26	<0.26	Not Detected
	11/4/15	<0.50	<0.33	<0.18	<0.26	<0.26	Not Detected
	1/27/18	<u>0.8</u> J	<0.33	<0.18	<0.26	<0.26	Not Detected
	4/28/18	<0.50	<0.33	<0.18	<0.26	<0.26	Not Detected
	3/31/21	<0.33	<0.26	<0.17	<0.27	<0.46	Not Detected
PZ-10	7/26/15	<u>2.5</u>	<0.33	<0.18	<0.26	<0.26	Not Detected
	11/4/15	<u>0.51</u> J	<0.33	<0.18	<0.26	<0.26	Not Detected
	1/27/18	<u>3.2</u>	<0.33	<0.18	<0.26	<0.26	Not Detected
	4/28/18	<u>4.3</u>	<0.33	<0.18	<0.26	<0.26	Not Detected
	3/31/21	<u>15</u>	<0.26	<u>0.17</u>	<0.27	<0.46	Not Detected
PZ-11	7/26/15	<u>0.84</u> J	<0.33	<0.18	<0.26	<0.26	Not Detected
	11/4/15	<0.50	<0.33	<0.18	<0.26	<0.26	Not Detected
	1/27/18	<0.50	<0.33	<0.18	<0.26	<0.26	Not Detected
	4/28/18	<0.50	<0.33	<0.18	<0.26	<0.26	Not Detected
	3/31/21	<0.33	<0.26	<0.17	<0.27	<0.46	Not Detected

**Table 1. Groundwater Analytical Results Summary**  
**Former Highway Cleaners - Boscobel, WI / SCS Engineers Project #25220211.01**  
(Results are in µg/L)

Sample	Date	PCE	TCE	VC	cis-1,2-DCE	trans-1,2-DCE	Other VOCs
NR 140 Enforcement Standards (ESs)		5	5	0.2	70	100	1,1,1-Trichloroethane 200
NR 140 Preventive Action Limits (PALs)		0.5	0.5	0.02	7	20	1,1,1-Trichloroethane 40

Abbreviations:

µg/L = micrograms per liter or parts per billion (ppb)

VC = Vinyl Chloride

NA = Not Analyzed

DCE = Dichloroethene

TCE = Trichloroethene

ND = Not Detected

PCE = Tetrachloroethene

VOCs = Volatile Organic Compounds

-- = Not Applicable

Notes:

\* Sample could not be analyzed because of high sediment levels

NR 140 ESs - Wisconsin Administrative Code (WAC), Chapter NR 140.10 Table 1 - Public Health Groundwater Quality Standards from February 2021.

NR 140 PALs - WAC, Chapter NR 140.10 Table 1 - Public Health Groundwater Quality Standards from February 2021.

**Bold+underlined** values meet or exceed NR 140 ESs.

*Italic+underlined* values meet or exceed NR 140 PALs.

Laboratory Notes/Qualifiers:

J = Compound present above the limit of detection, below limit of quantitation

Created by:

TJK

Date: 5/20/2021

Last revision by:

TJK

Date: 5/20/2021

Checked by:

ACW

Date: 6/3/2021

Proj Mgr QA/QC:

TJK

Date: 8/5/2021

I:\25220211.00\Deliverables\August 2021 Update\Tables\[Table 1\_GW\_Table\_VOCs.xlsx]Drycleaner

**Table 2. Water Level Summary**  
**Former Highway Cleaners - Boscobel, WI / SCS Engineers Project #25220211.01**

Raw Data	Depth to Water in feet below top of well casing															
	MW-1	MW-2	MW-3	MW-4	MW-5	MW-6	MW-7	MW-8	MW-9	MW-10	MW-11	MW-12	PZ-1	PZ-4	PZ-10	PZ-11
<b>Measurement Date</b>																
October 19, 2005	30.34	30.7	31.21	31.49	--	--	--	--	--	--	--	--	30.41	--	--	--
January 25, 2006	30.52	30.92	31.39	31.63	--	--	--	--	--	--	--	--	30.61	--	--	--
October 3, 2007	28.31	28.69	29.26	29.56	29.17	28.47	--	--	--	--	--	--	28.43	--	--	--
April 2, 2008	28.53	28.92	29.45	29.74	29.38	28.62	--	--	--	--	--	--	28.64	29.40	--	--
November 22, 2014	28.56	28.91	29.51	29.82	29.45	28.71	--	--	--	--	--	--	28.63	29.50	--	--
July 26, 2015	29.48	29.84	30.35	30.64	30.28	29.54	32.42	31.79	30.6	31.89	33.34	--	29.56	30.00	32.14	33.31
November 4, 2015	29.95	30.31	30.83	31.18	30.74	30.04	32.9	32.29	31.07	32.37	33.87	--	30.04	30.31	32.65	33.78
January 27, 2018	28.05	28.42	28.98	29.31	28.92	28.20	31.07	30.29	29.3	30.82	32.11	36.37	28.13	29.30	30.81	32.02
April 28, 2018	28.60	28.98	29.52	29.84	NM	28.70	31.55	30.9	29.8	31.05	32.52	36.75	28.70	29.51	31.31	32.44
March 31, 2021	28.27	28.64	29.20	29.52	29.15	28.41	NM	30.57	29.54	30.8	32.34	36.58	28.39	27.89	31.09	32.26
<b>Ground Water Elevation in feet above mean sea level (amsl)</b>																
Well Number	MW-1	MW-2	MW-3	MW-4	MW-5	MW-6	MW-7	MW-8	MW-9	MW-10	MW-11	MW-12	PZ-1	PZ-4	PZ-10	PZ-11
<b>Top of Casing Elevation (feet amsl)</b>	684.49	685.02	685.26	685.33	685.28	684.18	686.36	686.93	685.57	685.6	686.82	690.82	684.59	685.01	685.87	686.71
<b>Screen Length (ft)</b>	15.00	15.00	15.00	15.00	15.00	15.00	15	15	15	15	15	15	5.00	5.00	5	5
<b>Total Depth (ft from top of casing)</b>	38.41	38.45	39.45	39.42	39.85	39.51	38.77	38.1	37.45	37.8	38.4	45	58.70	59.80	58.35	50.4
<b>Top of Well Screen Elevation (ft)</b>	661.08	661.57	660.81	660.91	660.43	659.67	662.59	663.83	663.12	662.80	663.42	660.82	630.89	630.21	632.52	641.31
<b>Measurement Date</b>																
October 19, 2005	654.15	654.32	654.05	653.84	--	--	--	--	--	--	--	--	654.18	--	--	--
January 25, 2006	653.97	654.10	653.87	653.70	--	--	--	--	--	--	--	--	653.98	--	--	--
October 3, 2007	656.18	656.33	656.00	655.77	656.11	655.71	--	--	--	--	--	--	656.16	--	--	--
April 2, 2008	655.96	656.10	655.81	655.59	655.90	655.56	--	--	--	--	--	--	655.95	655.61	--	--
November 22, 2014	655.93	656.11	655.75	655.51	655.83	655.47	--	--	--	--	--	--	655.96	655.51	--	--
July 26, 2015	655.01	655.18	654.91	654.69	655.00	654.64	653.94	655.14	654.97	653.71	653.48	--	655.03	655.01	653.73	653.40
November 4, 2015	654.54	654.71	654.43	654.15	654.54	654.14	653.46	654.64	654.50	653.23	652.95	--	654.55	654.70	653.22	652.93
January 27, 2018	656.44	656.60	656.28	656.02	656.36	655.98	655.29	656.64	656.27	654.78	654.71	654.45	656.46	655.71	655.06	654.69
April 28, 2018	655.89	656.04	655.74	655.49	--	655.48	654.81	656.03	655.77	654.55	654.30	654.07	655.89	655.50	654.56	654.27
March 31, 2021	656.22	656.38	656.06	655.81	656.13	655.77	--	656.36	656.03	654.80	654.48	654.24	656.20	657.12	654.78	654.45
<b>Bottom of Well Elevation (ft)</b>	646.08	646.57	645.81	645.91	645.43	644.67	647.59	648.83	648.12	647.80	648.42	645.82	625.89	625.21	627.52	636.31

Notes:

NM = not measured

Created by: TJK

Date: 5/20/2021

Last revision by: TJK

Date: 5/20/2021

Checked by: ACW


Date: 6/3/2021

Proj Mgr QA/QC: TJK

Date: 8/5/2021

## Figures


- 1 Site Location Map
- 2 Site Plan
- 3 Water Table Map
- 4 Potentiometric Surface Map
- 5 Isonconcentration Map
- 6 SVE Pilot Test Layout and Estimated Radius of Influence

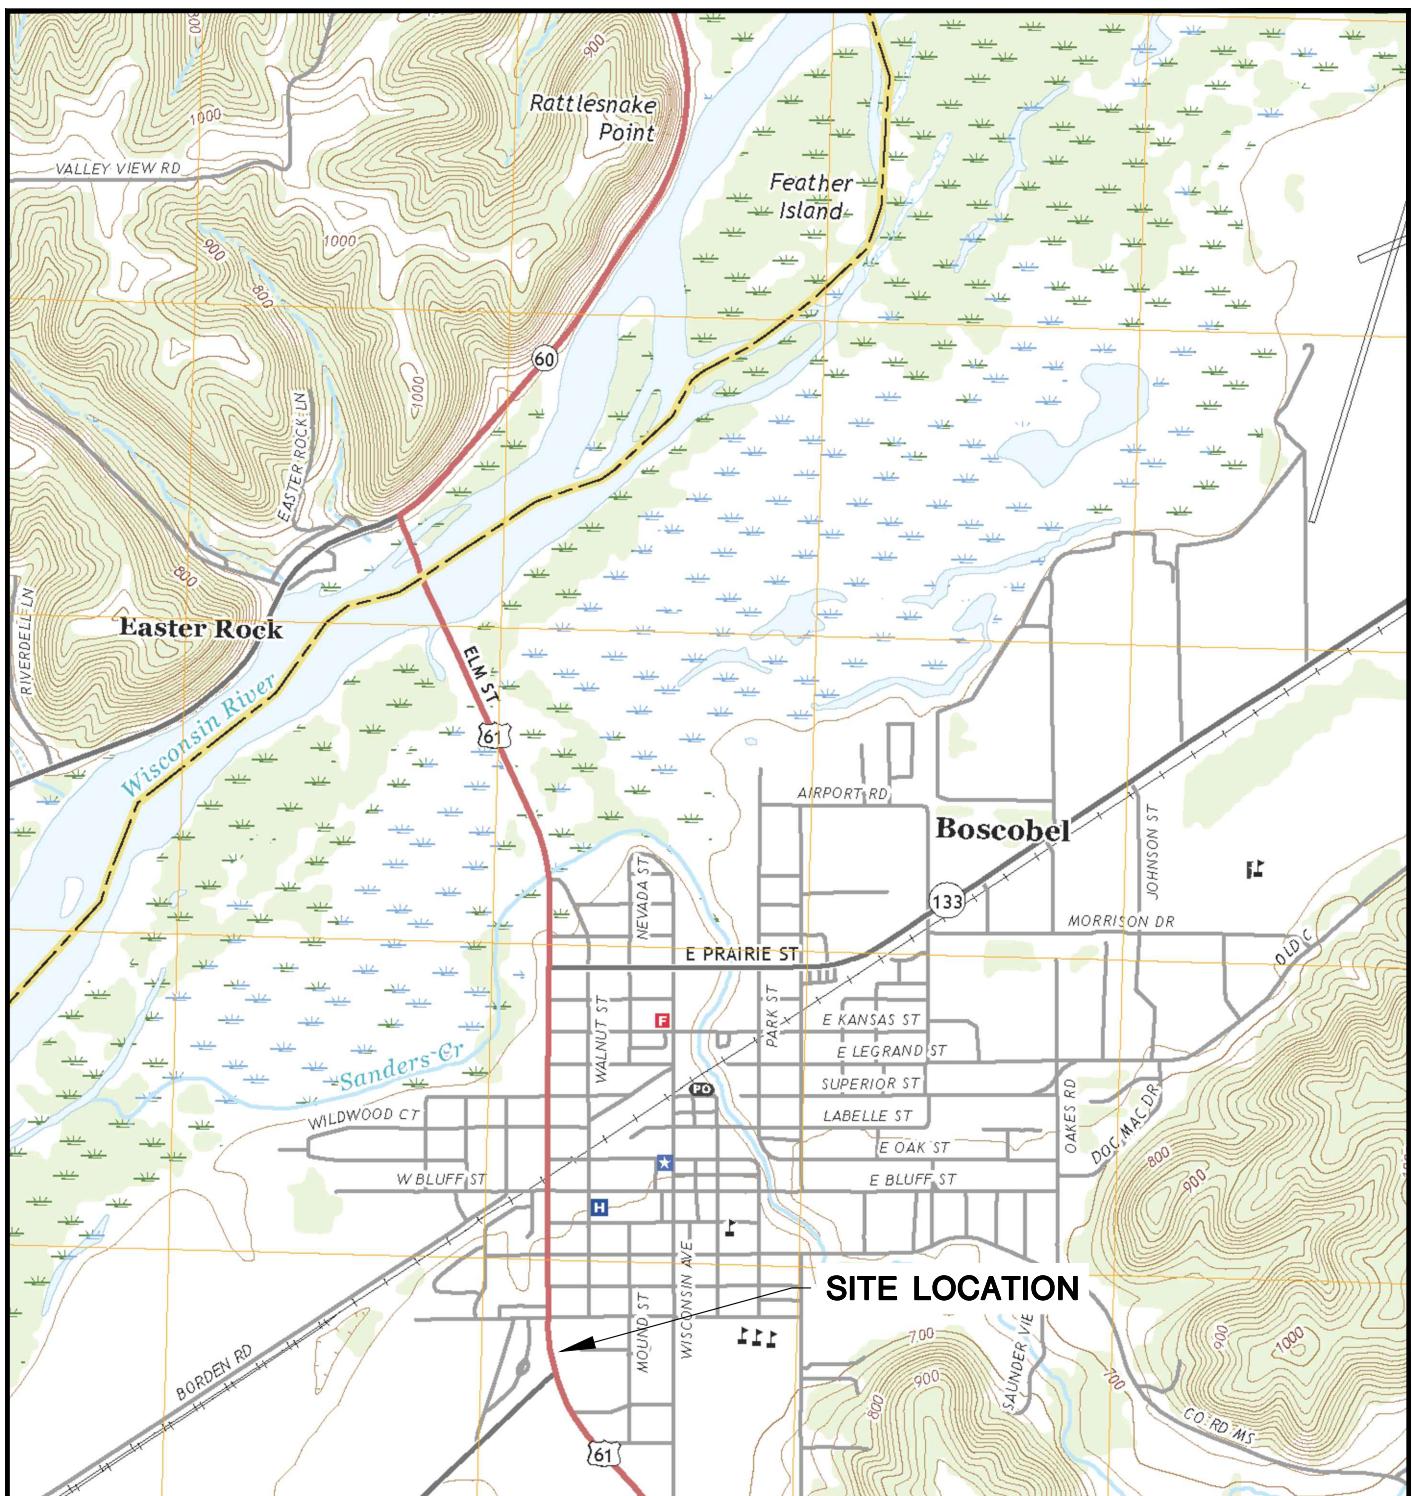


BOSCOBEL QUADRANGLE  
WISCONSIN  
7.5 MINUTE SERIES (TOPOGRAPHIC)  
2018  
SCALE: 1" = 2,000'





CLIENT	SITE	ENGINEER	FIGURE
	FORMER HIGHWAY CLEANERS, BOSCOBEL 1509 ELM STREET BOSCOBEL, WISCONSIN	SCS ENGINEERS 2830 DAIRY DRIVE MADISON, WI 53718-6751 PHONE: (608) 224-2830	
PROJECT NO. DRAWN: REVISED:	25220211.00 07/26/2021 07/26/2021	DRAWN BY: CHECKED BY: APPROVED BY:	KP AW TJK, 8/5/2021
			1


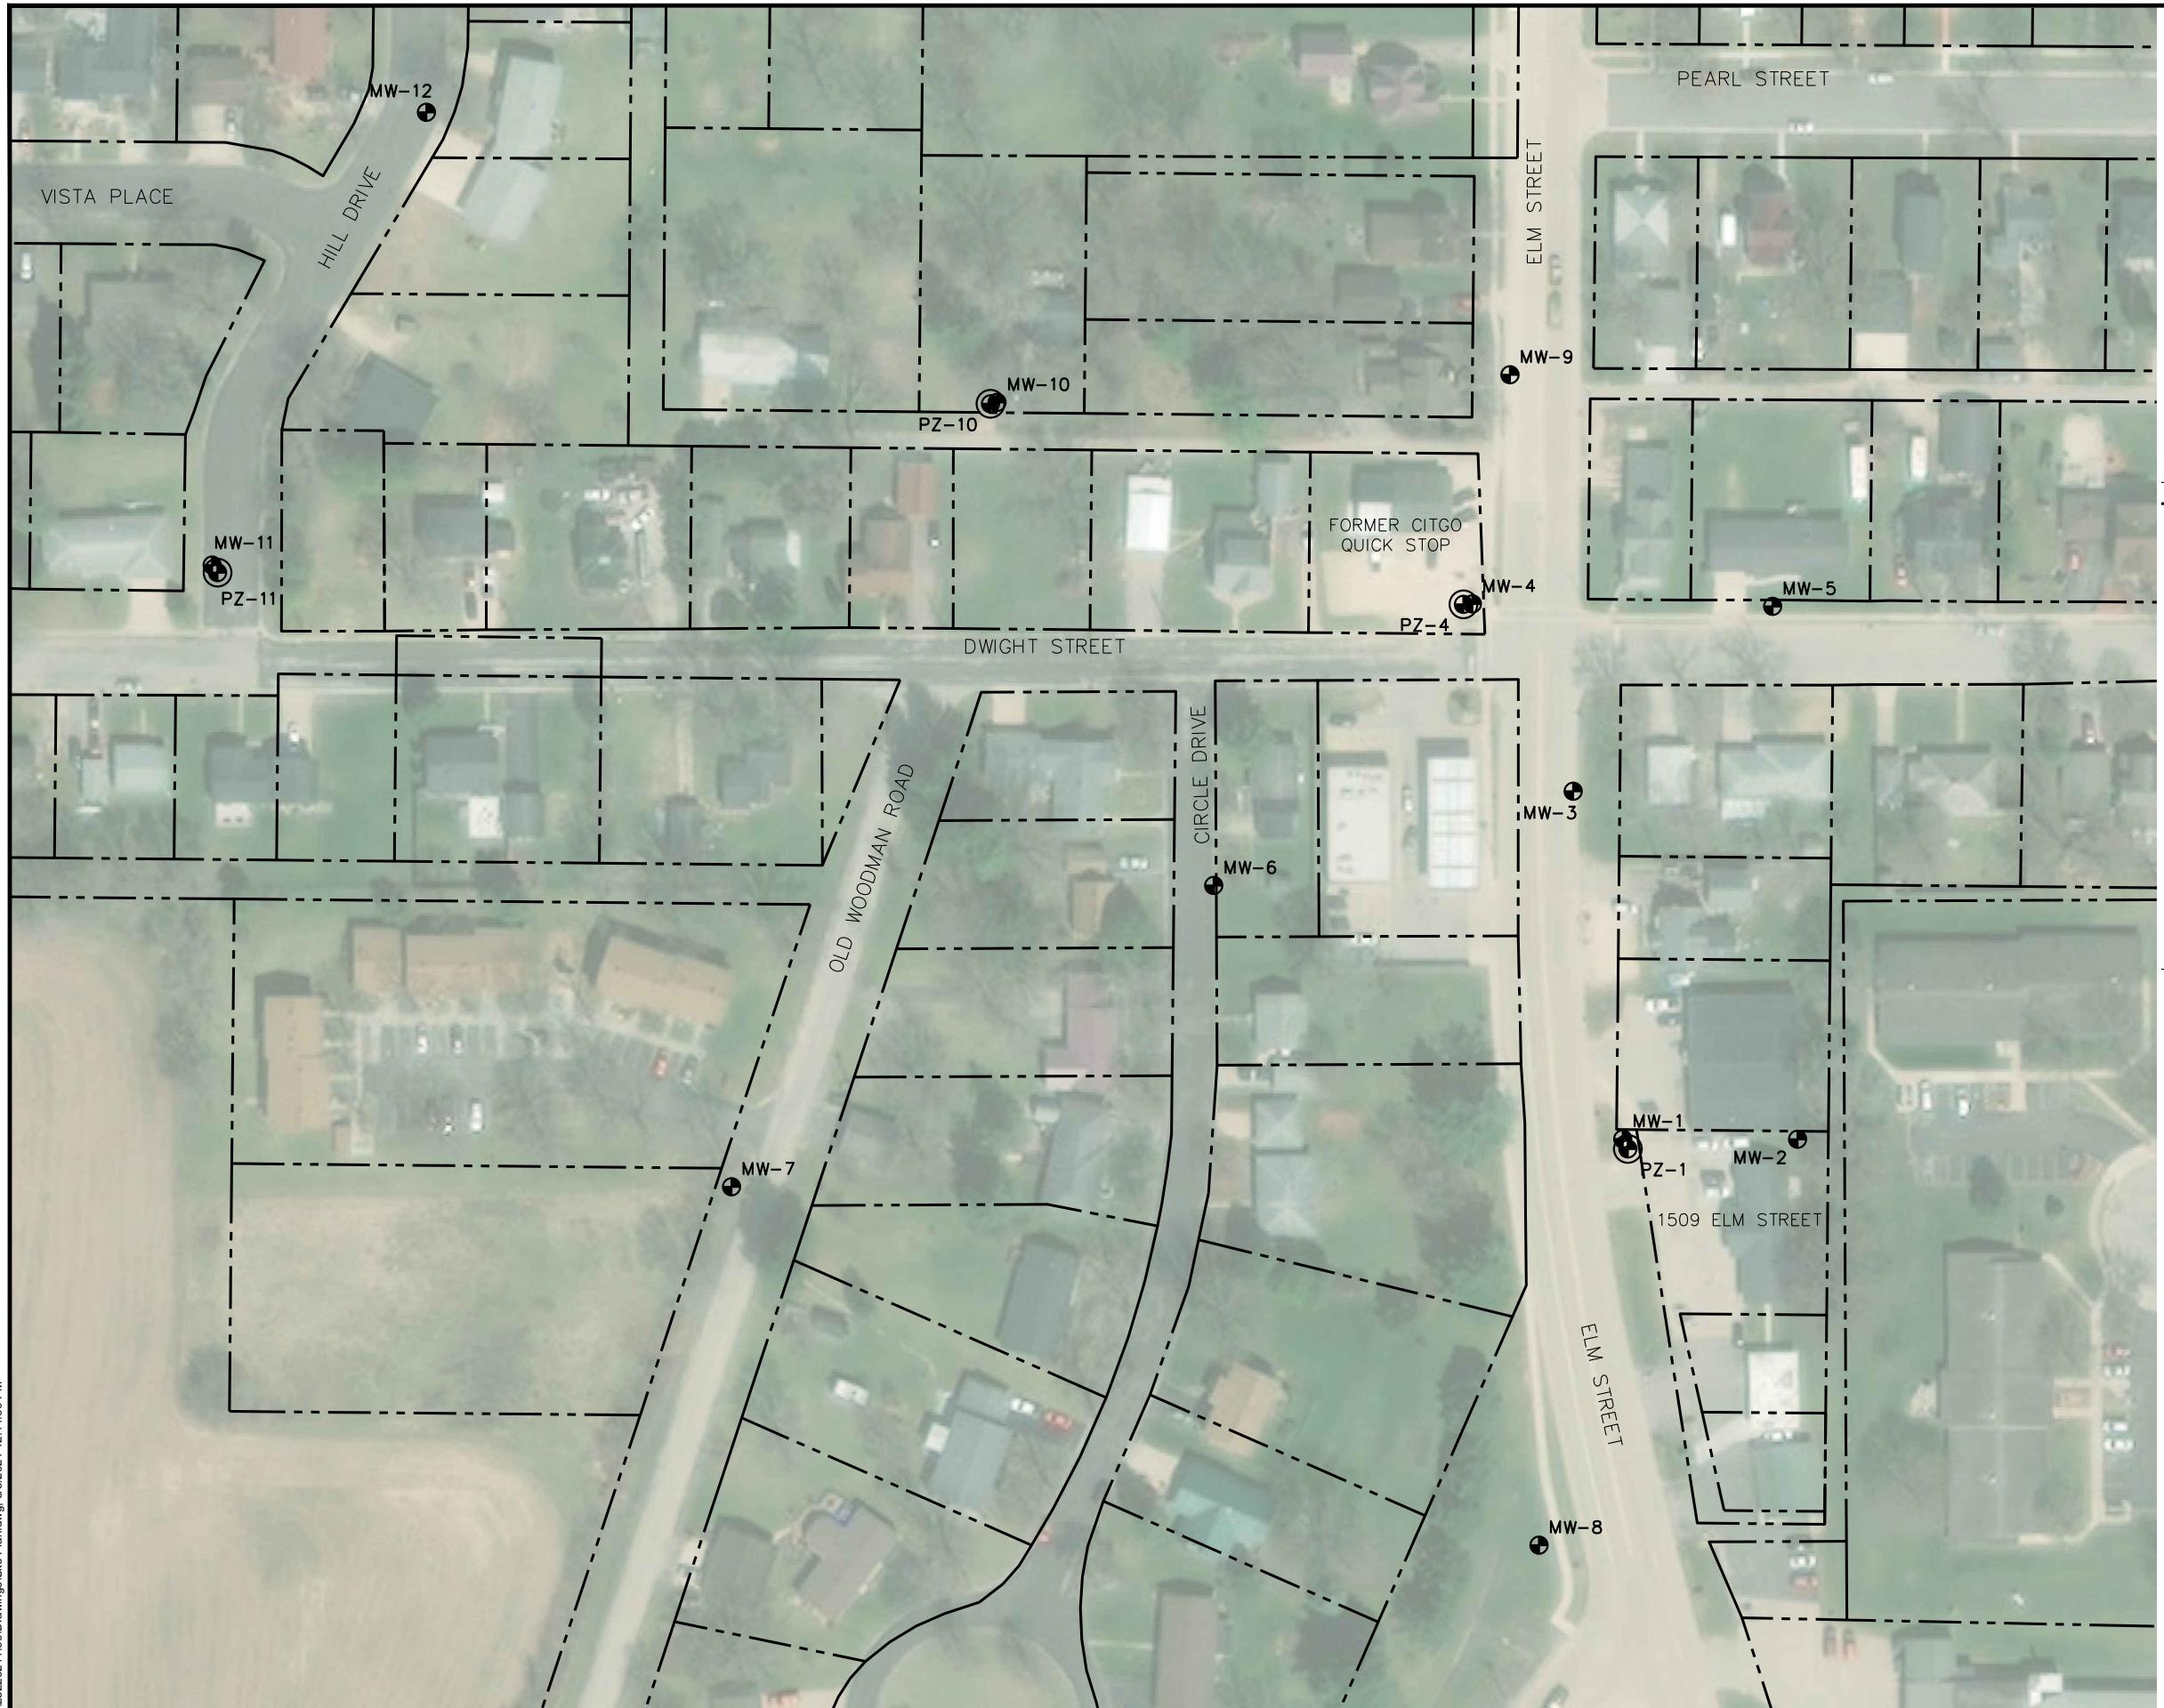



CLIENT	SCS ENGINEERS 2830 DAIRY DRIVE, MADISON, WI 53718-6751 PHONE: (608) 224-2830		
SITE	Former Highway Cleaners, Boscobel 1509 Elm Street Boscobel, Wisconsin		
PROJECT NO.	25220211.00	DRAWN BY:	KP
DRAWN:	06/08/2021	CHECKED BY:	AW
REVISED:	06/08/2021	APPROVED BY:	TJK, 8/5/2021
ENGINEER	Site Plan		
		FIGURE	2
		N	

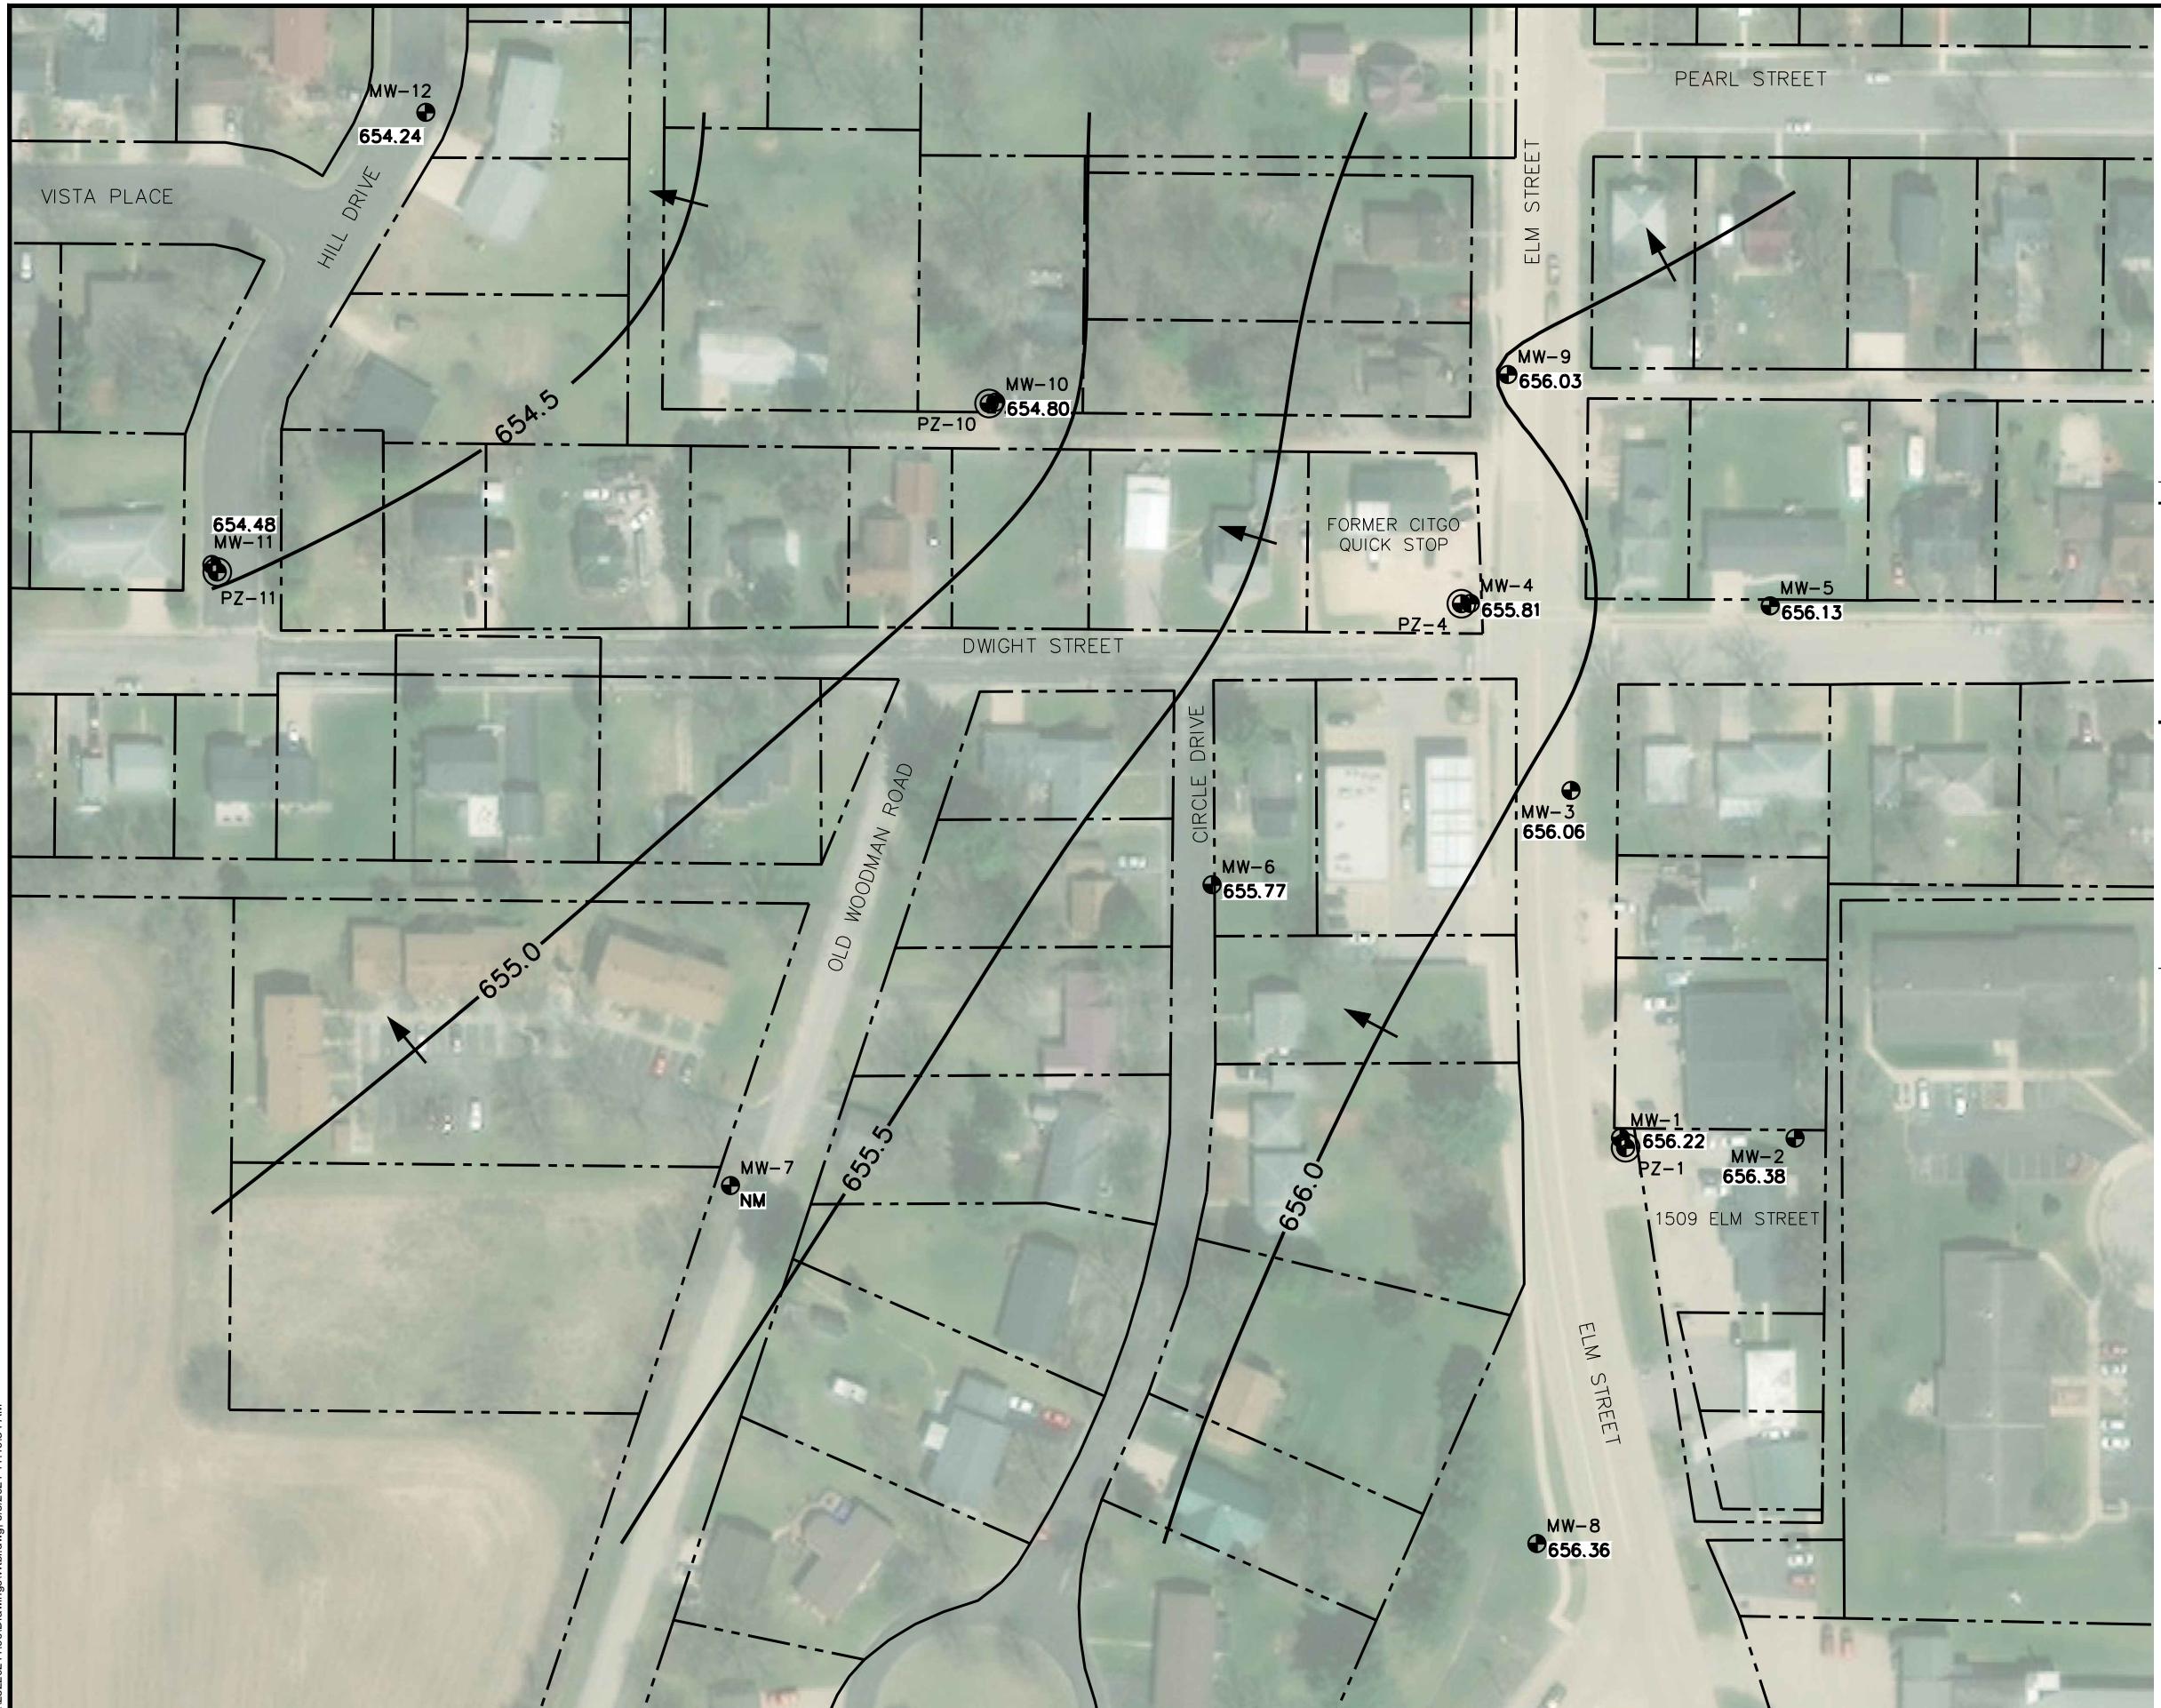

CLIENT		PROJECT NO. 25220211.00 DRAWN BY: KP	
		DRAWN: 06/08/2021 CHECKED: AW	
		APPROVED: TJK, 8/5/2021	
DRAWN: 06/08/2021		REvised: 06/08/2021	
FIGURE 3		WATER TABLE MAP MARCH 31, 2021	
SCS ENGINEERS 2830 DAIRY DRIVE, MADISON, WI 53718-6751 PHONE: (608) 224-2830		SITE FORMER HIGHWAY CLEANERS, BOSCOBEL 1509 ELM STREET BOSCOBEL, WISCONSIN	
ENGINEER		NOTES:	
		1. SEE FIGURE 2 FOR BASE MAP NOTES. 2. WATER LEVELS MEASURED BY SCS ENGINEERS ON MARCH 31, 2021.	
		SCALE: 1" = 100'	
		100 0 100	
		N	
		WATER TABLE MAP MARCH 31, 2021	
		FIGURE 3	

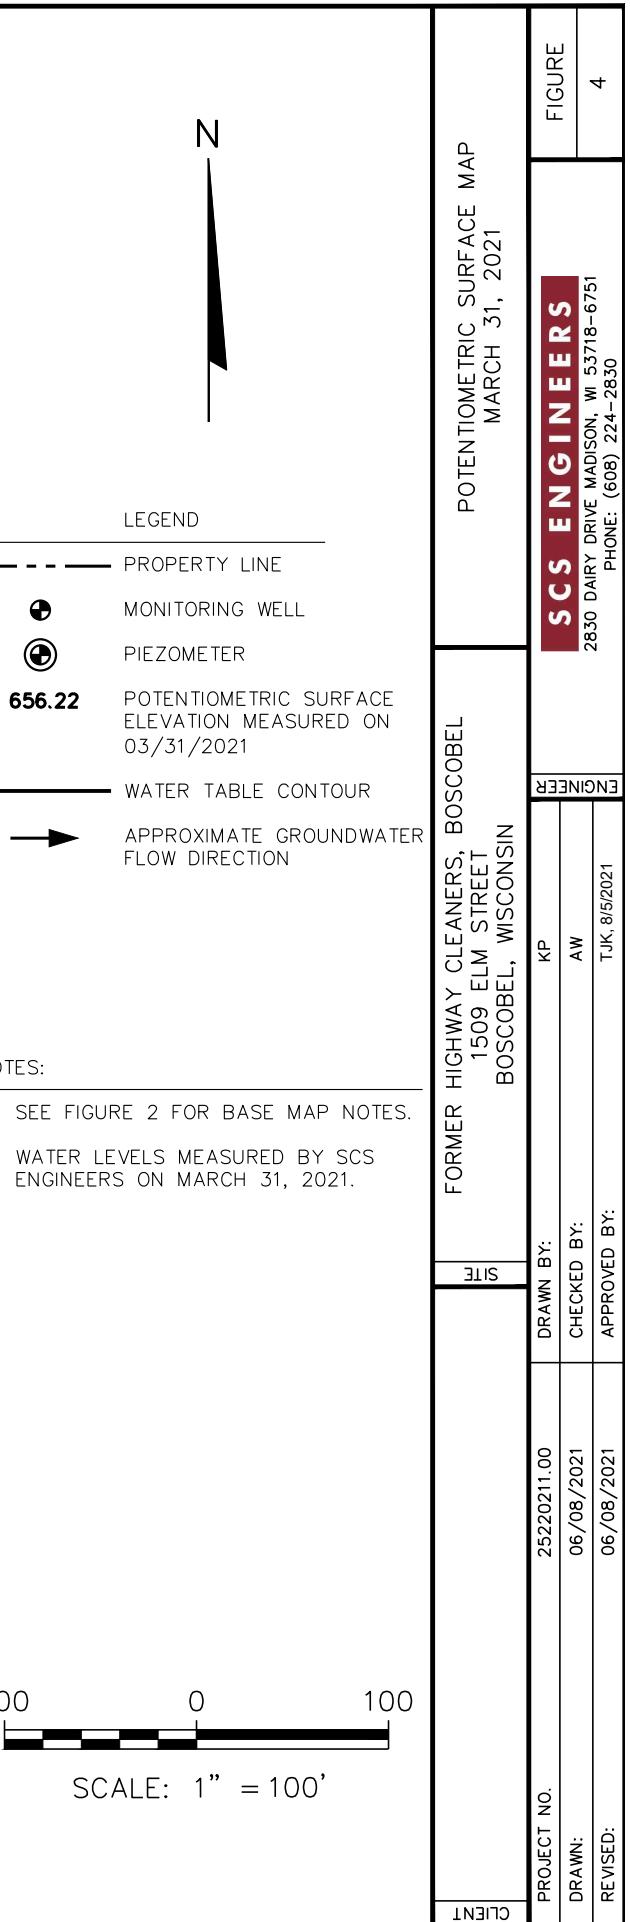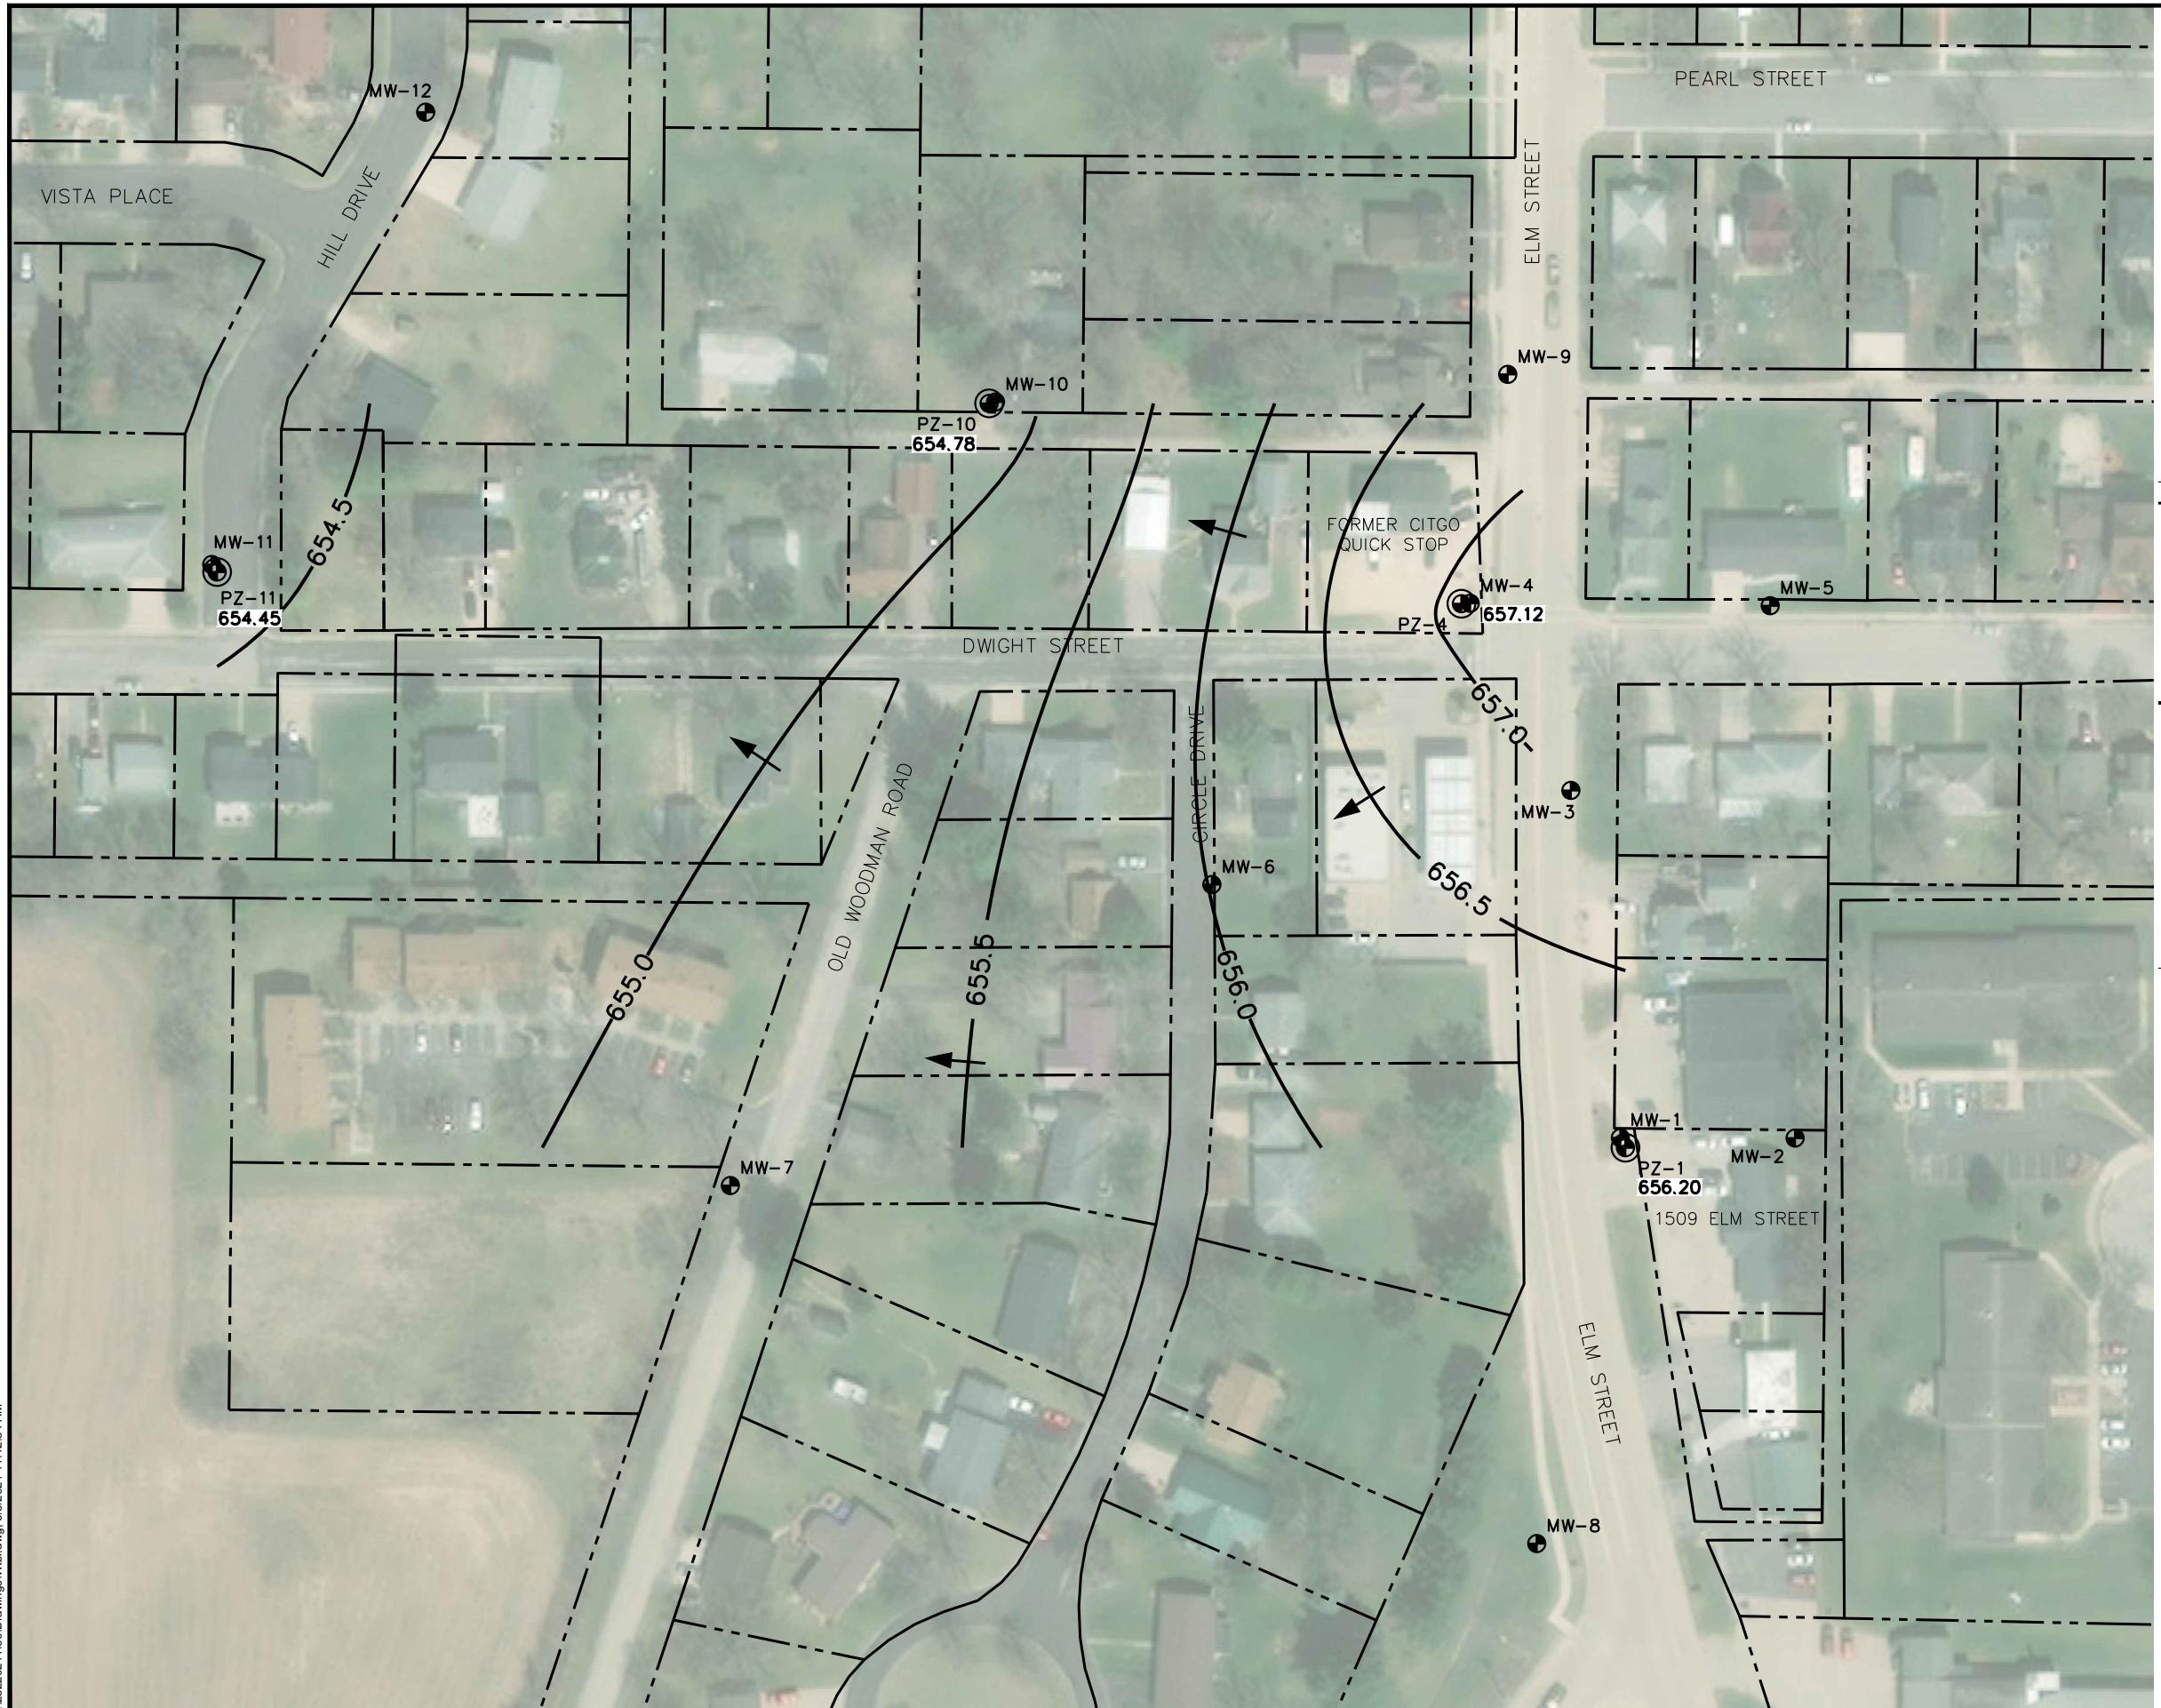

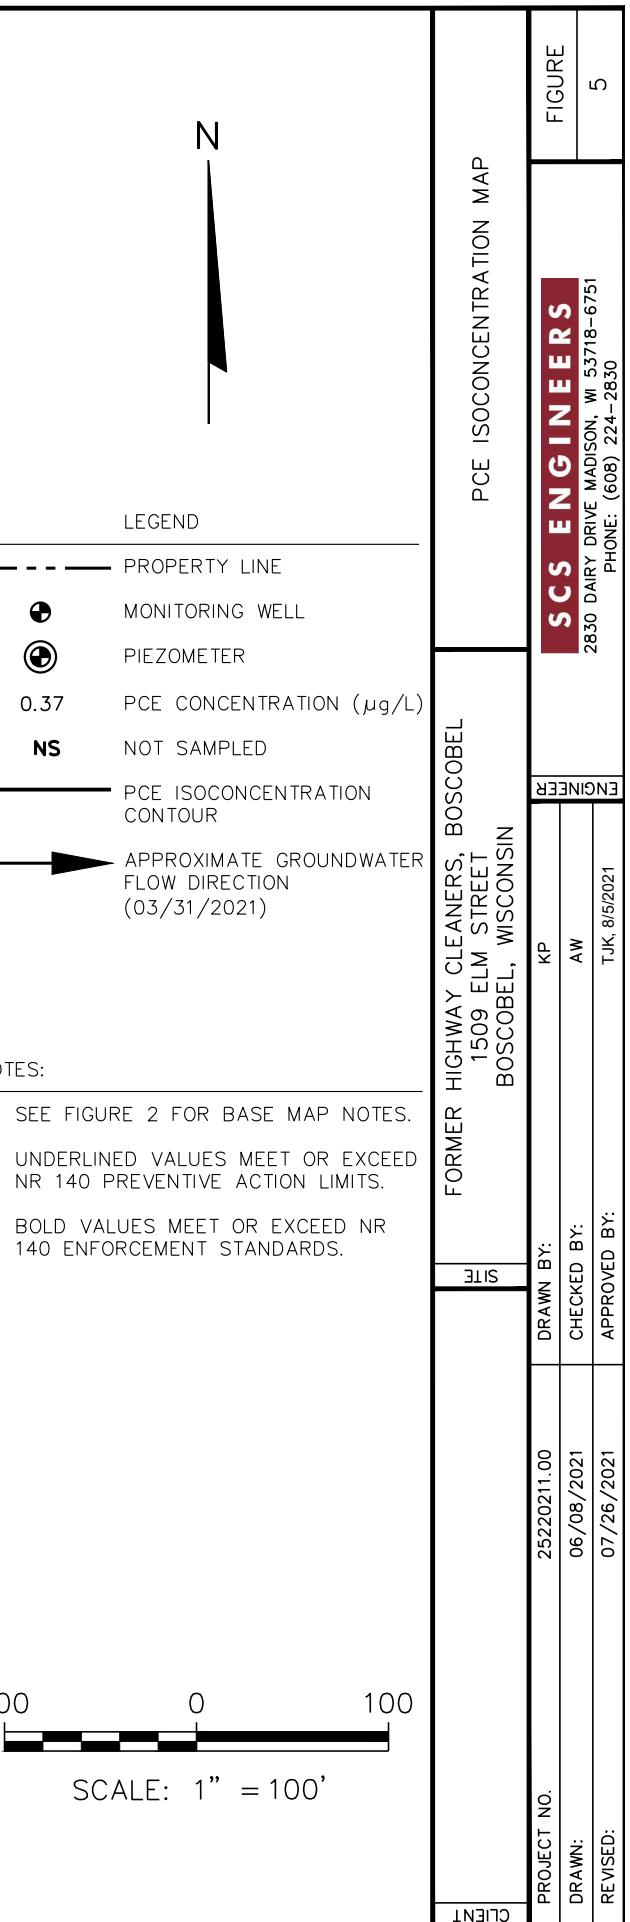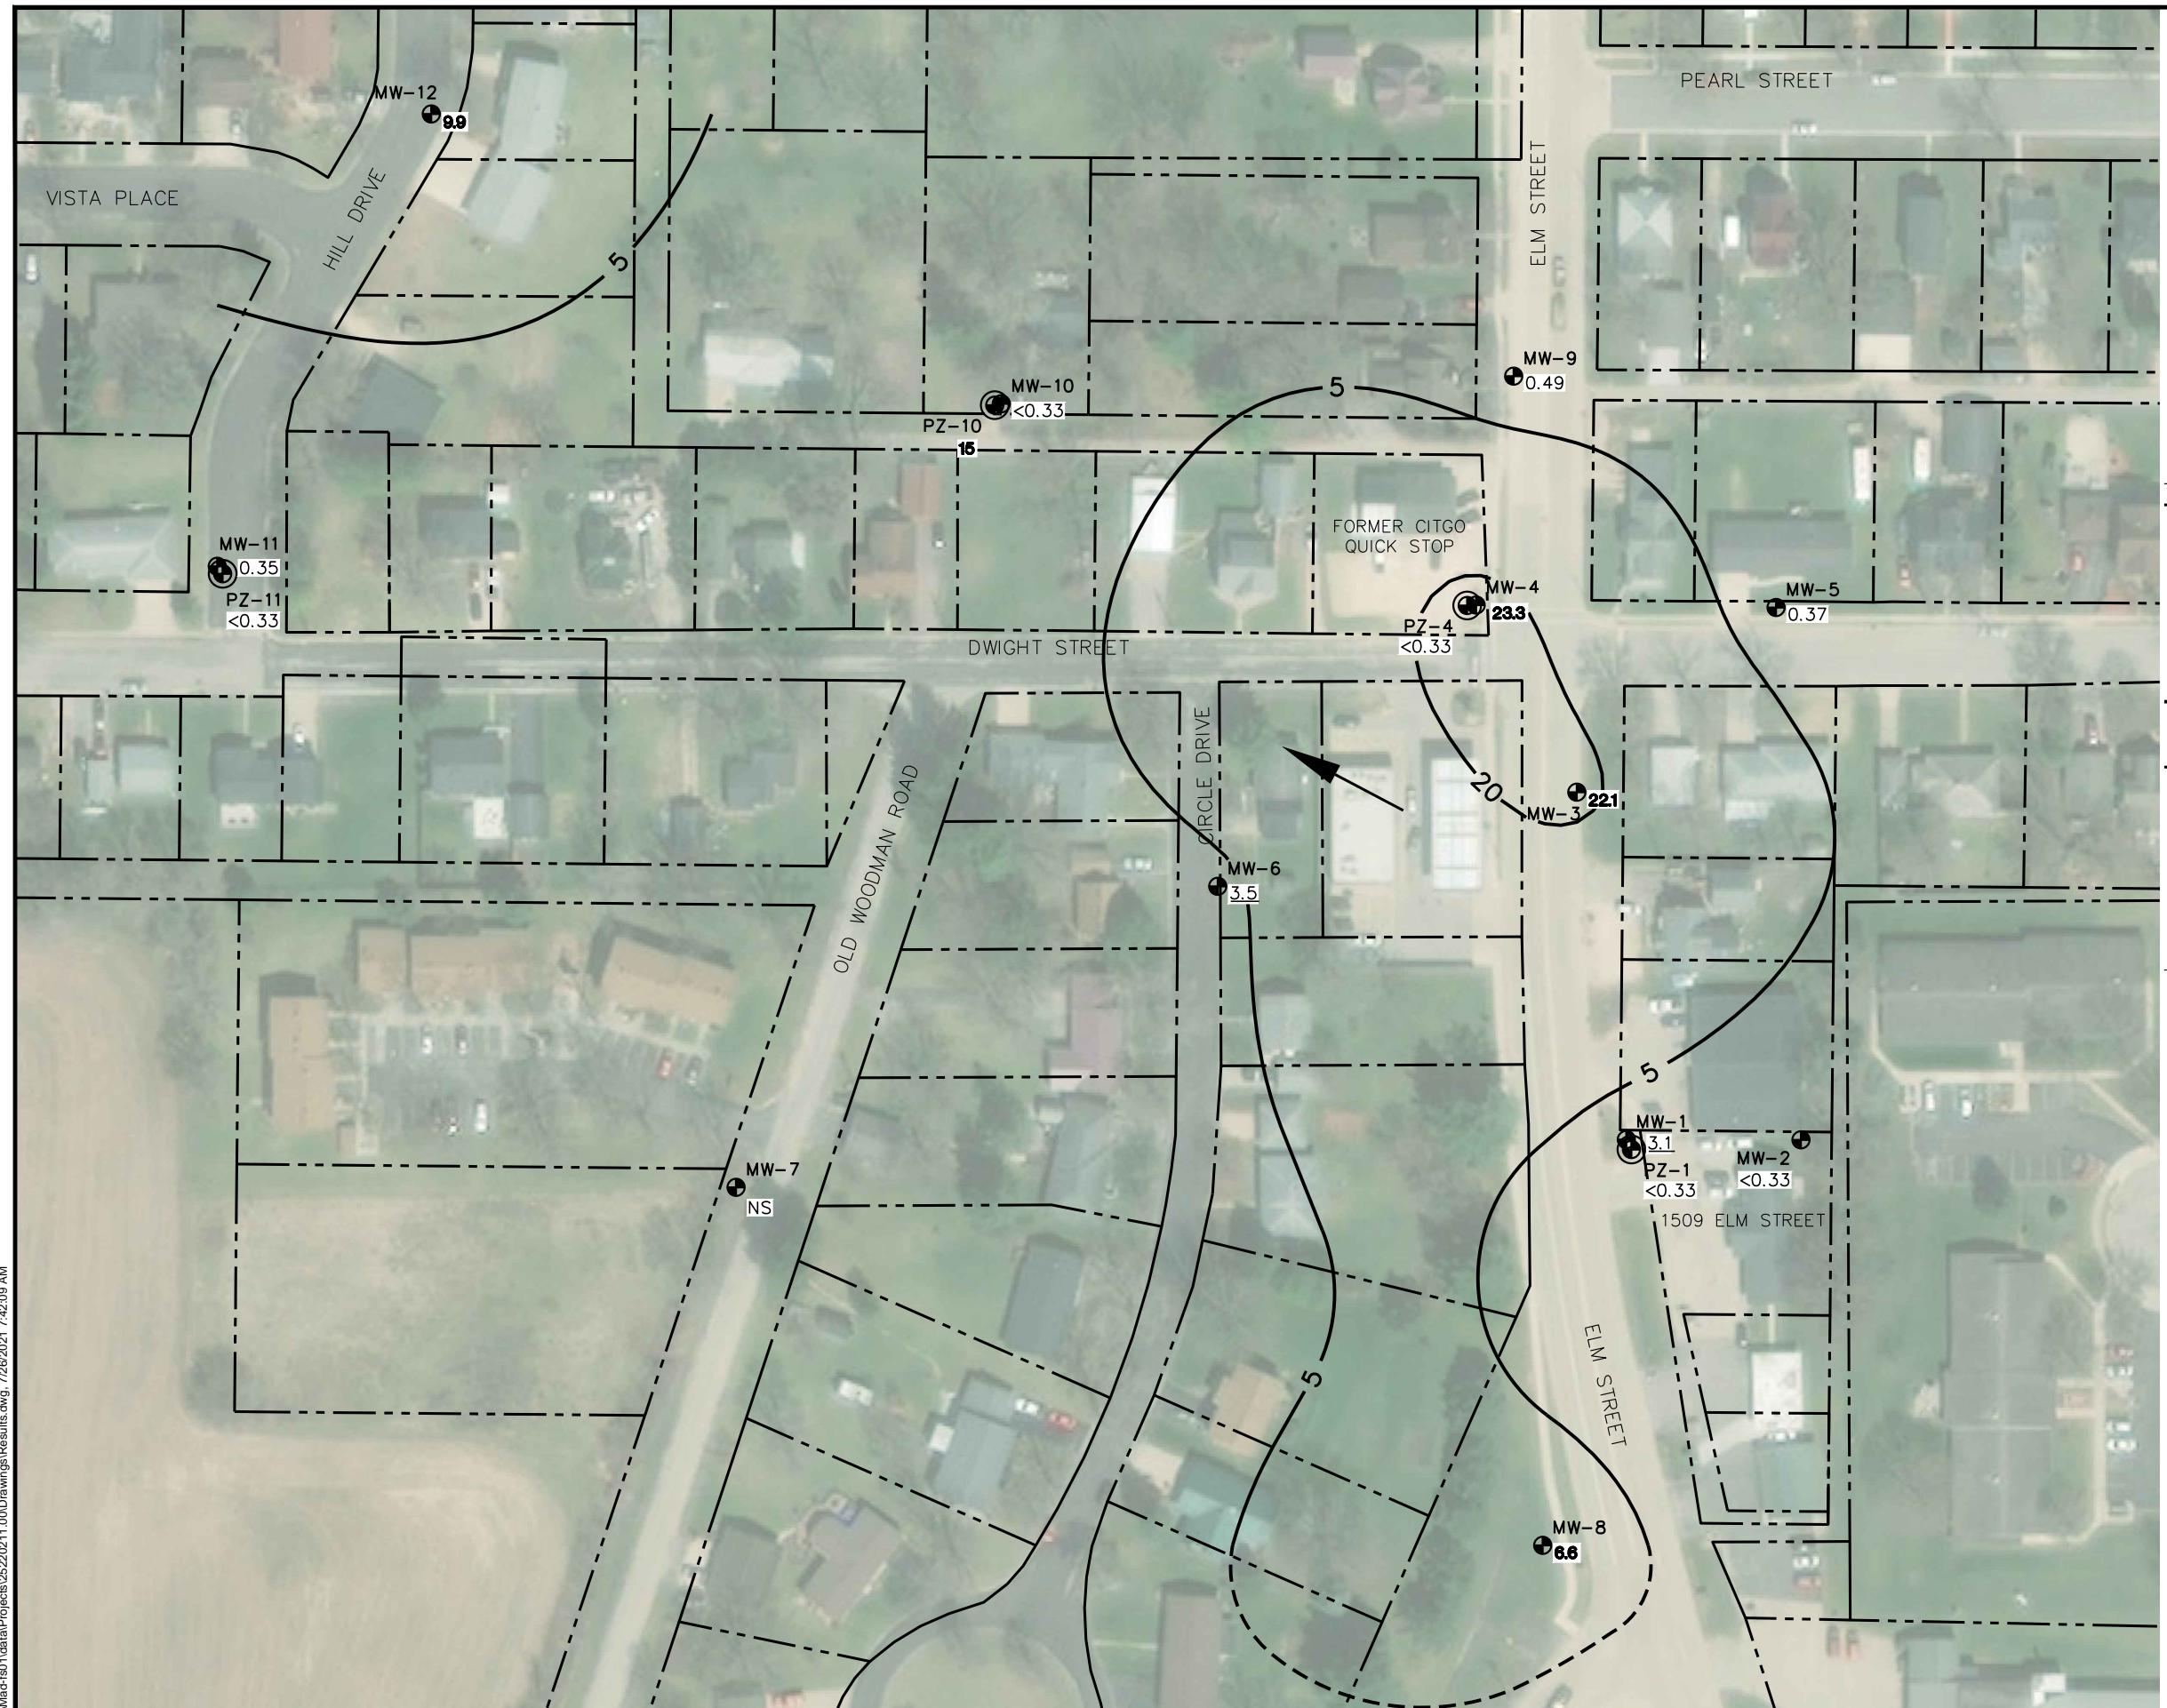

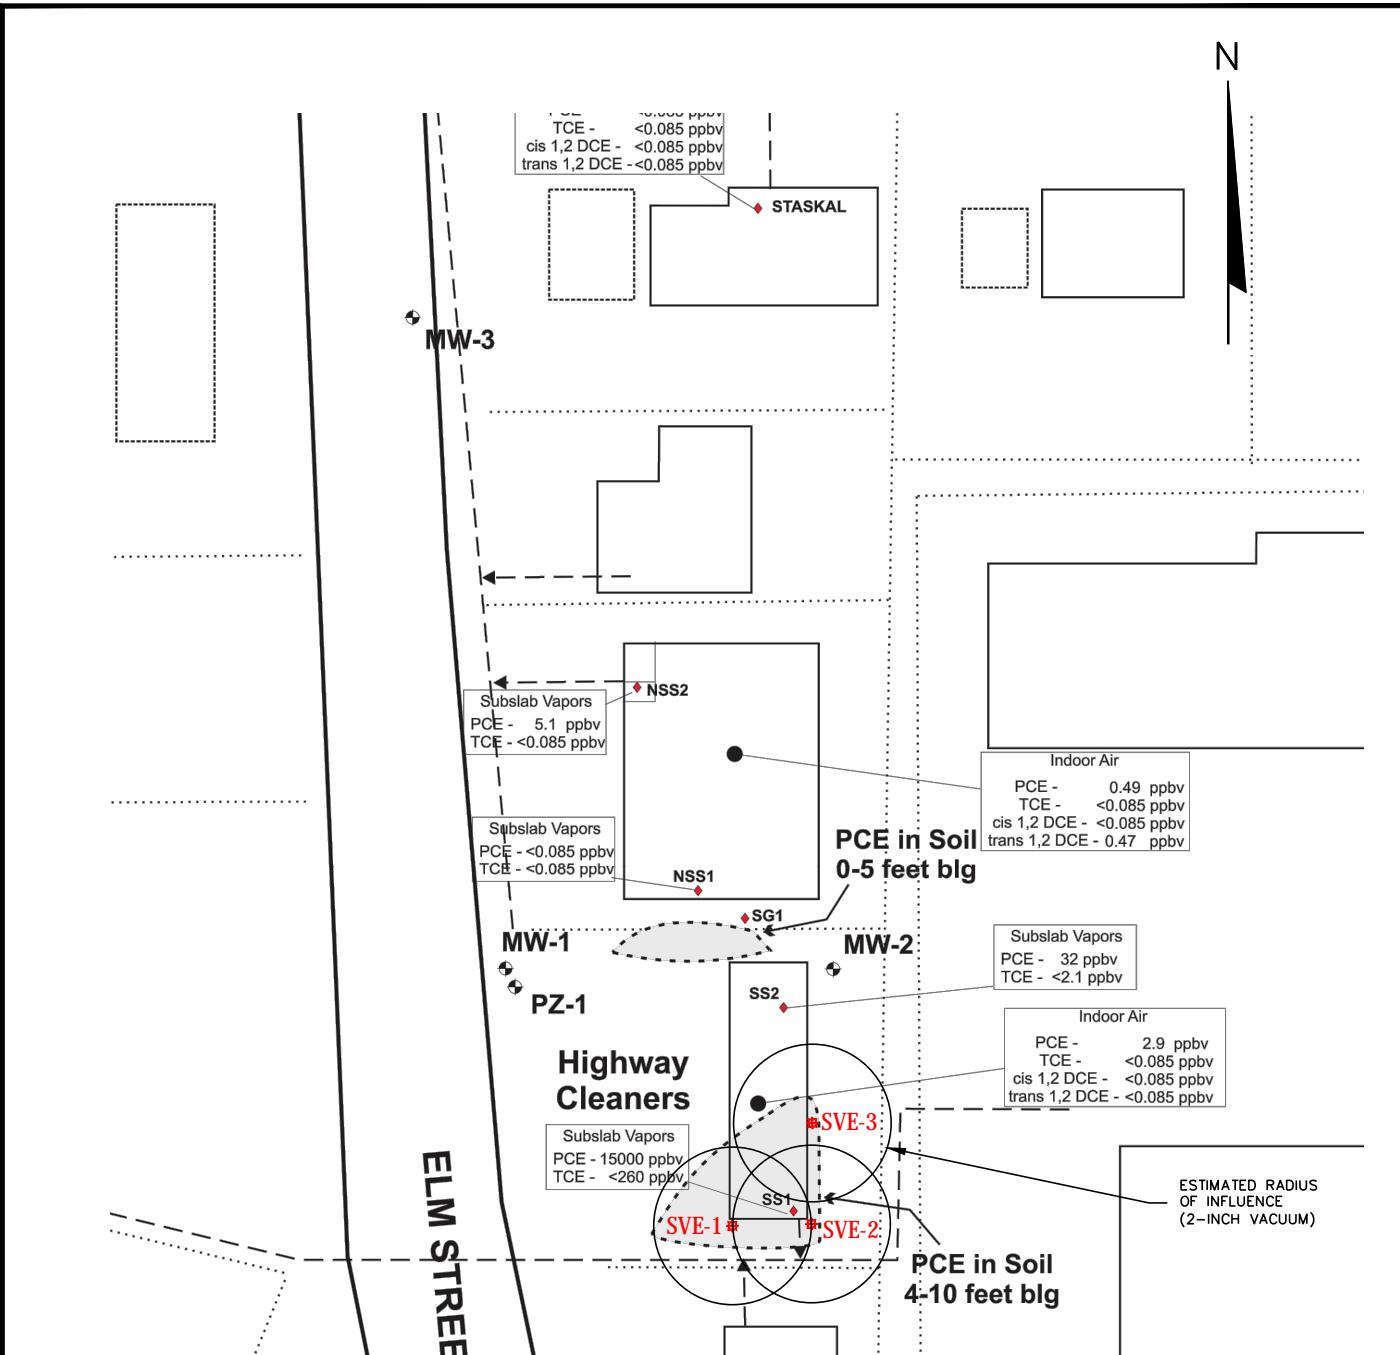

60 0 60

SCALE: 1" = 60'

NOTES:

1. DRAWING FROM SEYMORE ENVIRONMENTAL SERVICES, INC. VAPOR SAMPLING DATA(FEB. 2015) DRAWING.

CLIENT	MOUND CITY BANK 25 EAST PINE STREET PLATTEVILLE, WISCONSIN	SITE	FORMER HIGHWAY CLEANERS 1509 ELM STREET BOSCOBEL, WISCONSIN	ESTIMATED SVE SYSTEM RADIUS OF INFLUENCE	
PROJECT NO.	25220211.01	DRAWN BY:	KRG	ENGINEER <b>SCS ENGINEERS</b> 2830 DAIRY DRIVE MADISON, WI 53718-6751 PHONE: (608) 224-2830	FIGURE 6
DRAWN:	07/28/2021	CHECKED BY:	TJK		
REVISED:		APPROVED BY:	TJK, 8/5/2021		

Attachment A

Groundwater Laboratory Analytical Reports

April 06, 2021

Tony Kollasch  
SCS ENGINEERS  
2830 Dairy Drive  
Madison, WI 53718

RE: Project: 25220211.00 FMR HIGHWAY CLEAN  
Pace Project No.: 40224429

Dear Tony Kollasch:

Enclosed are the analytical results for sample(s) received by the laboratory on April 02, 2021. The results relate only to the samples included in this report. Results reported herein conform to the applicable TNI/NELAC Standards and the laboratory's Quality Manual, where applicable, unless otherwise noted in the body of the report.

The test results provided in this final report were generated by each of the following laboratories within the Pace Network:

- Pace Analytical Services - Green Bay

If you have any questions concerning this report, please feel free to contact me.

Sincerely,



Dan Milewsky  
dan.milewsky@pacelabs.com  
(920)469-2436  
Project Manager

Enclosures



## REPORT OF LABORATORY ANALYSIS

This report shall not be reproduced, except in full,  
without the written consent of Pace Analytical Services, LLC.

## CERTIFICATIONS

Project: 25220211.00 FMR HIGHWAY CLEAN  
Pace Project No.: 40224429

---

### **Pace Analytical Services Green Bay**

1241 Bellevue Street, Green Bay, WI 54302  
Florida/NELAP Certification #: E87948  
Illinois Certification #: 200050  
Kentucky UST Certification #: 82  
Louisiana Certification #: 04168  
Minnesota Certification #: 055-999-334  
New York Certification #: 12064  
North Dakota Certification #: R-150

Virginia VELAP ID: 460263  
South Carolina Certification #: 83006001  
Texas Certification #: T104704529-14-1  
Wisconsin Certification #: 405132750  
Wisconsin DATCP Certification #: 105-444  
USDA Soil Permit #: P330-16-00157  
Federal Fish & Wildlife Permit #: LE51774A-0

---

## REPORT OF LABORATORY ANALYSIS

This report shall not be reproduced, except in full,  
without the written consent of Pace Analytical Services, LLC.

## SAMPLE SUMMARY

Project: 25220211.00 FMR HIGHWAY CLEAN  
Pace Project No.: 40224429

Lab ID	Sample ID	Matrix	Date Collected	Date Received
40224429001	MW-1	Water	03/31/21 09:55	04/02/21 07:25
40224429002	PZ-1	Water	03/31/21 10:40	04/02/21 07:25
40224429003	MW-2	Water	03/31/21 11:25	04/02/21 07:25
40224429004	MW-3	Water	03/31/21 12:30	04/02/21 07:25
40224429005	MW-5	Water	03/31/21 13:12	04/02/21 07:25
40224429006	MW-4	Water	03/31/21 14:55	04/02/21 07:25
40224429007	MW-10	Water	03/31/21 15:45	04/02/21 07:25
40224429008	PZ-10	Water	03/31/21 16:00	04/02/21 07:25
40224429009	MW-11	Water	03/31/21 17:10	04/02/21 07:25
40224429010	PZ-11	Water	03/31/21 17:15	04/02/21 07:25
40224429011	MW-9	Water	03/31/21 18:15	04/02/21 07:25
40224429012	MW-6	Water	03/31/21 19:15	04/02/21 07:25
40224429013	TRIP BLANK	Water	03/31/21 00:00	04/02/21 07:25
40224429014	MW-12	Water	04/01/21 08:40	04/02/21 07:25
40224429015	MW-8	Water	04/01/21 10:10	04/02/21 07:25
40224429016	PZ-4	Water	04/01/21 10:55	04/02/21 07:25

## REPORT OF LABORATORY ANALYSIS

This report shall not be reproduced, except in full,  
without the written consent of Pace Analytical Services, LLC.

## SAMPLE ANALYTE COUNT

Project: 25220211.00 FMR HIGHWAY CLEAN  
Pace Project No.: 40224429

Lab ID	Sample ID	Method	Analysts	Analytes Reported	Laboratory
40224429001	MW-1	EPA 8260	HNW	63	PASI-G
40224429002	PZ-1	EPA 8260	HNW	63	PASI-G
40224429003	MW-2	EPA 8260	HNW	63	PASI-G
40224429004	MW-3	EPA 8260	HNW	63	PASI-G
40224429005	MW-5	EPA 8260	HNW	63	PASI-G
40224429006	MW-4	EPA 8260	HNW	63	PASI-G
40224429007	MW-10	EPA 8260	HNW	63	PASI-G
40224429008	PZ-10	EPA 8260	HNW	63	PASI-G
40224429009	MW-11	EPA 8260	HNW	63	PASI-G
40224429010	PZ-11	EPA 8260	HNW	63	PASI-G
40224429011	MW-9	EPA 8260	HNW	63	PASI-G
40224429012	MW-6	EPA 8260	HNW	63	PASI-G
40224429013	TRIP BLANK	EPA 8260	HNW	63	PASI-G
40224429014	MW-12	EPA 8260	HNW	63	PASI-G
40224429015	MW-8	EPA 8260	HNW	63	PASI-G
40224429016	PZ-4	EPA 8260	HNW	63	PASI-G

PASI-G = Pace Analytical Services - Green Bay

## REPORT OF LABORATORY ANALYSIS

This report shall not be reproduced, except in full,  
without the written consent of Pace Analytical Services, LLC.

## SUMMARY OF DETECTION

Project: 25220211.00 FMR HIGHWAY CLEAN  
Pace Project No.: 40224429

Lab Sample ID	Client Sample ID					
Method	Parameters	Result	Units	Report Limit	Analyzed	Qualifiers
<b>40224429001</b>	<b>MW-1</b>					
EPA 8260	Tetrachloroethene	3.1	ug/L	1.1	04/05/21 21:48	
<b>40224429004</b>	<b>MW-3</b>					
EPA 8260	Tetrachloroethene	22.1	ug/L	1.1	04/05/21 22:52	
<b>40224429005</b>	<b>MW-5</b>					
EPA 8260	1,1,1-Trichloroethane	11.9	ug/L	1.0	04/05/21 23:13	
EPA 8260	Tetrachloroethene	0.37J	ug/L	1.1	04/05/21 23:13	
<b>40224429006</b>	<b>MW-4</b>					
EPA 8260	Tetrachloroethene	23.3	ug/L	1.1	04/05/21 23:35	
<b>40224429008</b>	<b>PZ-10</b>					
EPA 8260	Tetrachloroethene	15.0	ug/L	1.1	04/06/21 00:18	
<b>40224429009</b>	<b>MW-11</b>					
EPA 8260	Tetrachloroethene	0.35J	ug/L	1.1	04/06/21 00:39	
<b>40224429011</b>	<b>MW-9</b>					
EPA 8260	Tetrachloroethene	0.49J	ug/L	1.1	04/06/21 01:00	
<b>40224429012</b>	<b>MW-6</b>					
EPA 8260	Tetrachloroethene	3.5	ug/L	1.1	04/06/21 01:22	
<b>40224429014</b>	<b>MW-12</b>					
EPA 8260	Tetrachloroethene	9.9	ug/L	1.1	04/06/21 01:43	
<b>40224429015</b>	<b>MW-8</b>					
EPA 8260	Tetrachloroethene	6.6	ug/L	1.1	04/06/21 02:05	

## REPORT OF LABORATORY ANALYSIS

This report shall not be reproduced, except in full,  
without the written consent of Pace Analytical Services, LLC.

## ANALYTICAL RESULTS

Project: 25220211.00 FMR HIGHWAY CLEAN

Pace Project No.: 40224429

Sample: MW-1	Lab ID: 40224429001	Collected: 03/31/21 09:55	Received: 04/02/21 07:25	Matrix: Water					
Parameters	Results	Units	LOQ	LOD	DF	Prepared	Analyzed	CAS No.	Qual
<b>8260 MSV</b>	Analytical Method: EPA 8260								
	Pace Analytical Services - Green Bay								
1,1,1,2-Tetrachloroethane	<0.27	ug/L	1.0	0.27	1		04/05/21 21:48	630-20-6	
1,1,1-Trichloroethane	<0.24	ug/L	1.0	0.24	1		04/05/21 21:48	71-55-6	
1,1,2,2-Tetrachloroethane	<0.28	ug/L	1.0	0.28	1		04/05/21 21:48	79-34-5	
1,1,2-Trichloroethane	<0.55	ug/L	5.0	0.55	1		04/05/21 21:48	79-00-5	
1,1-Dichloroethane	<0.27	ug/L	1.0	0.27	1		04/05/21 21:48	75-34-3	
1,1-Dichloroethene	<0.24	ug/L	1.0	0.24	1		04/05/21 21:48	75-35-4	
1,1-Dichloropropene	<0.54	ug/L	1.8	0.54	1		04/05/21 21:48	563-58-6	
1,2,3-Trichlorobenzene	<2.2	ug/L	7.4	2.2	1		04/05/21 21:48	87-61-6	
1,2,3-Trichloropropane	<0.59	ug/L	5.0	0.59	1		04/05/21 21:48	96-18-4	
1,2,4-Trichlorobenzene	<0.95	ug/L	5.0	0.95	1		04/05/21 21:48	120-82-1	
1,2,4-Trimethylbenzene	<0.84	ug/L	2.8	0.84	1		04/05/21 21:48	95-63-6	
1,2-Dibromo-3-chloropropane	<1.8	ug/L	5.9	1.8	1		04/05/21 21:48	96-12-8	
1,2-Dibromoethane (EDB)	<0.83	ug/L	2.8	0.83	1		04/05/21 21:48	106-93-4	
1,2-Dichlorobenzene	<0.71	ug/L	2.4	0.71	1		04/05/21 21:48	95-50-1	
1,2-Dichloroethane	<0.28	ug/L	1.0	0.28	1		04/05/21 21:48	107-06-2	
1,2-Dichloropropane	<0.28	ug/L	1.0	0.28	1		04/05/21 21:48	78-87-5	
1,3,5-Trimethylbenzene	<0.87	ug/L	2.9	0.87	1		04/05/21 21:48	108-67-8	
1,3-Dichlorobenzene	<0.63	ug/L	2.1	0.63	1		04/05/21 21:48	541-73-1	
1,3-Dichloropropane	<0.83	ug/L	2.8	0.83	1		04/05/21 21:48	142-28-9	
1,4-Dichlorobenzene	<0.94	ug/L	3.1	0.94	1		04/05/21 21:48	106-46-7	
2,2-Dichloropropane	<2.3	ug/L	7.6	2.3	1		04/05/21 21:48	594-20-7	
2-Chlorotoluene	<0.93	ug/L	5.0	0.93	1		04/05/21 21:48	95-49-8	
4-Chlorotoluene	<0.76	ug/L	2.5	0.76	1		04/05/21 21:48	106-43-4	
Benzene	<0.25	ug/L	1.0	0.25	1		04/05/21 21:48	71-43-2	
Bromobenzene	<0.24	ug/L	1.0	0.24	1		04/05/21 21:48	108-86-1	
Bromochloromethane	<0.36	ug/L	5.0	0.36	1		04/05/21 21:48	74-97-5	
Bromodichloromethane	<0.36	ug/L	1.2	0.36	1		04/05/21 21:48	75-27-4	
Bromoform	<4.0	ug/L	13.2	4.0	1		04/05/21 21:48	75-25-2	
Bromomethane	<0.97	ug/L	5.0	0.97	1		04/05/21 21:48	74-83-9	
Carbon tetrachloride	<1.1	ug/L	3.6	1.1	1		04/05/21 21:48	56-23-5	
Chlorobenzene	<0.71	ug/L	2.4	0.71	1		04/05/21 21:48	108-90-7	
Chloroethane	<1.3	ug/L	5.0	1.3	1		04/05/21 21:48	75-00-3	
Chloroform	<1.3	ug/L	5.0	1.3	1		04/05/21 21:48	67-66-3	
Chloromethane	<2.2	ug/L	7.3	2.2	1		04/05/21 21:48	74-87-3	
Dibromochloromethane	<2.6	ug/L	8.7	2.6	1		04/05/21 21:48	124-48-1	
Dibromomethane	<0.94	ug/L	3.1	0.94	1		04/05/21 21:48	74-95-3	
Dichlorodifluoromethane	<0.50	ug/L	5.0	0.50	1		04/05/21 21:48	75-71-8	
Diisopropyl ether	<1.9	ug/L	6.3	1.9	1		04/05/21 21:48	108-20-3	
Ethylbenzene	<0.32	ug/L	1.1	0.32	1		04/05/21 21:48	100-41-4	
Hexachloro-1,3-butadiene	<1.5	ug/L	4.9	1.5	1		04/05/21 21:48	87-68-3	
Isopropylbenzene (Cumene)	<1.7	ug/L	5.6	1.7	1		04/05/21 21:48	98-82-8	
Methyl-tert-butyl ether	<1.2	ug/L	4.2	1.2	1		04/05/21 21:48	1634-04-4	
Methylene Chloride	<0.58	ug/L	5.0	0.58	1		04/05/21 21:48	75-09-2	
Naphthalene	<1.2	ug/L	5.0	1.2	1		04/05/21 21:48	91-20-3	
Styrene	<3.0	ug/L	10.0	3.0	1		04/05/21 21:48	100-42-5	

## REPORT OF LABORATORY ANALYSIS

This report shall not be reproduced, except in full,  
without the written consent of Pace Analytical Services, LLC.

## ANALYTICAL RESULTS

Project: 25220211.00 FMR HIGHWAY CLEAN

Pace Project No.: 40224429

Sample: MW-1	Lab ID: 40224429001	Collected: 03/31/21 09:55	Received: 04/02/21 07:25	Matrix: Water					
Parameters	Results	Units	LOQ	LOD	DF	Prepared	Analyzed	CAS No.	Qual
<b>8260 MSV</b>	Analytical Method: EPA 8260 Pace Analytical Services - Green Bay								
Tetrachloroethene	3.1	ug/L	1.1	0.33	1		04/05/21 21:48	127-18-4	
Toluene	<0.27	ug/L	1.0	0.27	1		04/05/21 21:48	108-88-3	
Trichloroethene	<0.26	ug/L	1.0	0.26	1		04/05/21 21:48	79-01-6	
Trichlorofluoromethane	<0.21	ug/L	1.0	0.21	1		04/05/21 21:48	75-69-4	
Vinyl chloride	<0.17	ug/L	1.0	0.17	1		04/05/21 21:48	75-01-4	
Xylene (Total)	<1.5	ug/L	3.0	1.5	1		04/05/21 21:48	1330-20-7	
cis-1,2-Dichloroethene	<0.27	ug/L	1.0	0.27	1		04/05/21 21:48	156-59-2	
cis-1,3-Dichloropropene	<3.6	ug/L	12.1	3.6	1		04/05/21 21:48	10061-01-5	
n-Butylbenzene	<0.71	ug/L	2.4	0.71	1		04/05/21 21:48	104-51-8	
n-Propylbenzene	<0.81	ug/L	5.0	0.81	1		04/05/21 21:48	103-65-1	
p-Isopropyltoluene	<0.80	ug/L	2.7	0.80	1		04/05/21 21:48	99-87-6	
sec-Butylbenzene	<0.85	ug/L	5.0	0.85	1		04/05/21 21:48	135-98-8	
tert-Butylbenzene	<0.30	ug/L	1.0	0.30	1		04/05/21 21:48	98-06-6	
trans-1,2-Dichloroethene	<0.46	ug/L	1.5	0.46	1		04/05/21 21:48	156-60-5	
trans-1,3-Dichloropropene	<4.4	ug/L	14.6	4.4	1		04/05/21 21:48	10061-02-6	
<b>Surrogates</b>									
4-Bromofluorobenzene (S)	103	%	70-130		1		04/05/21 21:48	460-00-4	
Dibromofluoromethane (S)	99	%	70-130		1		04/05/21 21:48	1868-53-7	
Toluene-d8 (S)	103	%	70-130		1		04/05/21 21:48	2037-26-5	

## REPORT OF LABORATORY ANALYSIS

This report shall not be reproduced, except in full,  
without the written consent of Pace Analytical Services, LLC.

## ANALYTICAL RESULTS

Project: 25220211.00 FMR HIGHWAY CLEAN

Pace Project No.: 40224429

Sample: PZ-1	Lab ID: 40224429002	Collected: 03/31/21 10:40	Received: 04/02/21 07:25	Matrix: Water					
Parameters	Results	Units	LOQ	LOD	DF	Prepared	Analyzed	CAS No.	Qual
<b>8260 MSV</b>	Analytical Method: EPA 8260								
	Pace Analytical Services - Green Bay								
1,1,1,2-Tetrachloroethane	<0.27	ug/L	1.0	0.27	1		04/05/21 22:09	630-20-6	
1,1,1-Trichloroethane	<0.24	ug/L	1.0	0.24	1		04/05/21 22:09	71-55-6	
1,1,2,2-Tetrachloroethane	<0.28	ug/L	1.0	0.28	1		04/05/21 22:09	79-34-5	
1,1,2-Trichloroethane	<0.55	ug/L	5.0	0.55	1		04/05/21 22:09	79-00-5	
1,1-Dichloroethane	<0.27	ug/L	1.0	0.27	1		04/05/21 22:09	75-34-3	
1,1-Dichloroethene	<0.24	ug/L	1.0	0.24	1		04/05/21 22:09	75-35-4	
1,1-Dichloropropene	<0.54	ug/L	1.8	0.54	1		04/05/21 22:09	563-58-6	
1,2,3-Trichlorobenzene	<2.2	ug/L	7.4	2.2	1		04/05/21 22:09	87-61-6	
1,2,3-Trichloropropane	<0.59	ug/L	5.0	0.59	1		04/05/21 22:09	96-18-4	
1,2,4-Trichlorobenzene	<0.95	ug/L	5.0	0.95	1		04/05/21 22:09	120-82-1	
1,2,4-Trimethylbenzene	<0.84	ug/L	2.8	0.84	1		04/05/21 22:09	95-63-6	
1,2-Dibromo-3-chloropropane	<1.8	ug/L	5.9	1.8	1		04/05/21 22:09	96-12-8	
1,2-Dibromoethane (EDB)	<0.83	ug/L	2.8	0.83	1		04/05/21 22:09	106-93-4	
1,2-Dichlorobenzene	<0.71	ug/L	2.4	0.71	1		04/05/21 22:09	95-50-1	
1,2-Dichloroethane	<0.28	ug/L	1.0	0.28	1		04/05/21 22:09	107-06-2	
1,2-Dichloropropane	<0.28	ug/L	1.0	0.28	1		04/05/21 22:09	78-87-5	
1,3,5-Trimethylbenzene	<0.87	ug/L	2.9	0.87	1		04/05/21 22:09	108-67-8	
1,3-Dichlorobenzene	<0.63	ug/L	2.1	0.63	1		04/05/21 22:09	541-73-1	
1,3-Dichloropropane	<0.83	ug/L	2.8	0.83	1		04/05/21 22:09	142-28-9	
1,4-Dichlorobenzene	<0.94	ug/L	3.1	0.94	1		04/05/21 22:09	106-46-7	
2,2-Dichloropropane	<2.3	ug/L	7.6	2.3	1		04/05/21 22:09	594-20-7	
2-Chlorotoluene	<0.93	ug/L	5.0	0.93	1		04/05/21 22:09	95-49-8	
4-Chlorotoluene	<0.76	ug/L	2.5	0.76	1		04/05/21 22:09	106-43-4	
Benzene	<0.25	ug/L	1.0	0.25	1		04/05/21 22:09	71-43-2	
Bromobenzene	<0.24	ug/L	1.0	0.24	1		04/05/21 22:09	108-86-1	
Bromochloromethane	<0.36	ug/L	5.0	0.36	1		04/05/21 22:09	74-97-5	
Bromodichloromethane	<0.36	ug/L	1.2	0.36	1		04/05/21 22:09	75-27-4	
Bromoform	<4.0	ug/L	13.2	4.0	1		04/05/21 22:09	75-25-2	
Bromomethane	<0.97	ug/L	5.0	0.97	1		04/05/21 22:09	74-83-9	
Carbon tetrachloride	<1.1	ug/L	3.6	1.1	1		04/05/21 22:09	56-23-5	
Chlorobenzene	<0.71	ug/L	2.4	0.71	1		04/05/21 22:09	108-90-7	
Chloroethane	<1.3	ug/L	5.0	1.3	1		04/05/21 22:09	75-00-3	
Chloroform	<1.3	ug/L	5.0	1.3	1		04/05/21 22:09	67-66-3	
Chloromethane	<2.2	ug/L	7.3	2.2	1		04/05/21 22:09	74-87-3	
Dibromochloromethane	<2.6	ug/L	8.7	2.6	1		04/05/21 22:09	124-48-1	
Dibromomethane	<0.94	ug/L	3.1	0.94	1		04/05/21 22:09	74-95-3	
Dichlorodifluoromethane	<0.50	ug/L	5.0	0.50	1		04/05/21 22:09	75-71-8	
Diisopropyl ether	<1.9	ug/L	6.3	1.9	1		04/05/21 22:09	108-20-3	
Ethylbenzene	<0.32	ug/L	1.1	0.32	1		04/05/21 22:09	100-41-4	
Hexachloro-1,3-butadiene	<1.5	ug/L	4.9	1.5	1		04/05/21 22:09	87-68-3	
Isopropylbenzene (Cumene)	<1.7	ug/L	5.6	1.7	1		04/05/21 22:09	98-82-8	
Methyl-tert-butyl ether	<1.2	ug/L	4.2	1.2	1		04/05/21 22:09	1634-04-4	
Methylene Chloride	<0.58	ug/L	5.0	0.58	1		04/05/21 22:09	75-09-2	
Naphthalene	<1.2	ug/L	5.0	1.2	1		04/05/21 22:09	91-20-3	
Styrene	<3.0	ug/L	10.0	3.0	1		04/05/21 22:09	100-42-5	

## REPORT OF LABORATORY ANALYSIS

This report shall not be reproduced, except in full,  
without the written consent of Pace Analytical Services, LLC.

## ANALYTICAL RESULTS

Project: 25220211.00 FMR HIGHWAY CLEAN  
Pace Project No.: 40224429

Sample: PZ-1	Lab ID: 40224429002	Collected: 03/31/21 10:40	Received: 04/02/21 07:25	Matrix: Water					
Parameters	Results	Units	LOQ	LOD	DF	Prepared	Analyzed	CAS No.	Qual
<b>8260 MSV</b>	Analytical Method: EPA 8260 Pace Analytical Services - Green Bay								
Tetrachloroethene	<0.33	ug/L	1.1	0.33	1		04/05/21 22:09	127-18-4	
Toluene	<0.27	ug/L	1.0	0.27	1		04/05/21 22:09	108-88-3	
Trichloroethene	<0.26	ug/L	1.0	0.26	1		04/05/21 22:09	79-01-6	
Trichlorofluoromethane	<0.21	ug/L	1.0	0.21	1		04/05/21 22:09	75-69-4	
Vinyl chloride	<0.17	ug/L	1.0	0.17	1		04/05/21 22:09	75-01-4	
Xylene (Total)	<1.5	ug/L	3.0	1.5	1		04/05/21 22:09	1330-20-7	
cis-1,2-Dichloroethene	<0.27	ug/L	1.0	0.27	1		04/05/21 22:09	156-59-2	
cis-1,3-Dichloropropene	<3.6	ug/L	12.1	3.6	1		04/05/21 22:09	10061-01-5	
n-Butylbenzene	<0.71	ug/L	2.4	0.71	1		04/05/21 22:09	104-51-8	
n-Propylbenzene	<0.81	ug/L	5.0	0.81	1		04/05/21 22:09	103-65-1	
p-Isopropyltoluene	<0.80	ug/L	2.7	0.80	1		04/05/21 22:09	99-87-6	
sec-Butylbenzene	<0.85	ug/L	5.0	0.85	1		04/05/21 22:09	135-98-8	
tert-Butylbenzene	<0.30	ug/L	1.0	0.30	1		04/05/21 22:09	98-06-6	
trans-1,2-Dichloroethene	<0.46	ug/L	1.5	0.46	1		04/05/21 22:09	156-60-5	
trans-1,3-Dichloropropene	<4.4	ug/L	14.6	4.4	1		04/05/21 22:09	10061-02-6	
<b>Surrogates</b>									
4-Bromofluorobenzene (S)	101	%	70-130		1		04/05/21 22:09	460-00-4	
Dibromofluoromethane (S)	99	%	70-130		1		04/05/21 22:09	1868-53-7	
Toluene-d8 (S)	102	%	70-130		1		04/05/21 22:09	2037-26-5	

## REPORT OF LABORATORY ANALYSIS

This report shall not be reproduced, except in full,  
without the written consent of Pace Analytical Services, LLC.

## ANALYTICAL RESULTS

Project: 25220211.00 FMR HIGHWAY CLEAN

Pace Project No.: 40224429

Sample: MW-2	Lab ID: 40224429003	Collected: 03/31/21 11:25	Received: 04/02/21 07:25	Matrix: Water					
Parameters	Results	Units	LOQ	LOD	DF	Prepared	Analyzed	CAS No.	Qual
<b>8260 MSV</b>	Analytical Method: EPA 8260								
	Pace Analytical Services - Green Bay								
1,1,1,2-Tetrachloroethane	<0.27	ug/L	1.0	0.27	1		04/05/21 22:30	630-20-6	
1,1,1-Trichloroethane	<0.24	ug/L	1.0	0.24	1		04/05/21 22:30	71-55-6	
1,1,2,2-Tetrachloroethane	<0.28	ug/L	1.0	0.28	1		04/05/21 22:30	79-34-5	
1,1,2-Trichloroethane	<0.55	ug/L	5.0	0.55	1		04/05/21 22:30	79-00-5	
1,1-Dichloroethane	<0.27	ug/L	1.0	0.27	1		04/05/21 22:30	75-34-3	
1,1-Dichloroethene	<0.24	ug/L	1.0	0.24	1		04/05/21 22:30	75-35-4	
1,1-Dichloropropene	<0.54	ug/L	1.8	0.54	1		04/05/21 22:30	563-58-6	
1,2,3-Trichlorobenzene	<2.2	ug/L	7.4	2.2	1		04/05/21 22:30	87-61-6	
1,2,3-Trichloropropane	<0.59	ug/L	5.0	0.59	1		04/05/21 22:30	96-18-4	
1,2,4-Trichlorobenzene	<0.95	ug/L	5.0	0.95	1		04/05/21 22:30	120-82-1	
1,2,4-Trimethylbenzene	<0.84	ug/L	2.8	0.84	1		04/05/21 22:30	95-63-6	
1,2-Dibromo-3-chloropropane	<1.8	ug/L	5.9	1.8	1		04/05/21 22:30	96-12-8	
1,2-Dibromoethane (EDB)	<0.83	ug/L	2.8	0.83	1		04/05/21 22:30	106-93-4	
1,2-Dichlorobenzene	<0.71	ug/L	2.4	0.71	1		04/05/21 22:30	95-50-1	
1,2-Dichloroethane	<0.28	ug/L	1.0	0.28	1		04/05/21 22:30	107-06-2	
1,2-Dichloropropane	<0.28	ug/L	1.0	0.28	1		04/05/21 22:30	78-87-5	
1,3,5-Trimethylbenzene	<0.87	ug/L	2.9	0.87	1		04/05/21 22:30	108-67-8	
1,3-Dichlorobenzene	<0.63	ug/L	2.1	0.63	1		04/05/21 22:30	541-73-1	
1,3-Dichloropropane	<0.83	ug/L	2.8	0.83	1		04/05/21 22:30	142-28-9	
1,4-Dichlorobenzene	<0.94	ug/L	3.1	0.94	1		04/05/21 22:30	106-46-7	
2,2-Dichloropropane	<2.3	ug/L	7.6	2.3	1		04/05/21 22:30	594-20-7	
2-Chlorotoluene	<0.93	ug/L	5.0	0.93	1		04/05/21 22:30	95-49-8	
4-Chlorotoluene	<0.76	ug/L	2.5	0.76	1		04/05/21 22:30	106-43-4	
Benzene	<0.25	ug/L	1.0	0.25	1		04/05/21 22:30	71-43-2	
Bromobenzene	<0.24	ug/L	1.0	0.24	1		04/05/21 22:30	108-86-1	
Bromochloromethane	<0.36	ug/L	5.0	0.36	1		04/05/21 22:30	74-97-5	
Bromodichloromethane	<0.36	ug/L	1.2	0.36	1		04/05/21 22:30	75-27-4	
Bromoform	<4.0	ug/L	13.2	4.0	1		04/05/21 22:30	75-25-2	
Bromomethane	<0.97	ug/L	5.0	0.97	1		04/05/21 22:30	74-83-9	
Carbon tetrachloride	<1.1	ug/L	3.6	1.1	1		04/05/21 22:30	56-23-5	
Chlorobenzene	<0.71	ug/L	2.4	0.71	1		04/05/21 22:30	108-90-7	
Chloroethane	<1.3	ug/L	5.0	1.3	1		04/05/21 22:30	75-00-3	
Chloroform	<1.3	ug/L	5.0	1.3	1		04/05/21 22:30	67-66-3	
Chloromethane	<2.2	ug/L	7.3	2.2	1		04/05/21 22:30	74-87-3	
Dibromochloromethane	<2.6	ug/L	8.7	2.6	1		04/05/21 22:30	124-48-1	
Dibromomethane	<0.94	ug/L	3.1	0.94	1		04/05/21 22:30	74-95-3	
Dichlorodifluoromethane	<0.50	ug/L	5.0	0.50	1		04/05/21 22:30	75-71-8	
Diisopropyl ether	<1.9	ug/L	6.3	1.9	1		04/05/21 22:30	108-20-3	
Ethylbenzene	<0.32	ug/L	1.1	0.32	1		04/05/21 22:30	100-41-4	
Hexachloro-1,3-butadiene	<1.5	ug/L	4.9	1.5	1		04/05/21 22:30	87-68-3	
Isopropylbenzene (Cumene)	<1.7	ug/L	5.6	1.7	1		04/05/21 22:30	98-82-8	
Methyl-tert-butyl ether	<1.2	ug/L	4.2	1.2	1		04/05/21 22:30	1634-04-4	
Methylene Chloride	<0.58	ug/L	5.0	0.58	1		04/05/21 22:30	75-09-2	
Naphthalene	<1.2	ug/L	5.0	1.2	1		04/05/21 22:30	91-20-3	
Styrene	<3.0	ug/L	10.0	3.0	1		04/05/21 22:30	100-42-5	

## REPORT OF LABORATORY ANALYSIS

This report shall not be reproduced, except in full,  
without the written consent of Pace Analytical Services, LLC.

## ANALYTICAL RESULTS

Project: 25220211.00 FMR HIGHWAY CLEAN

Pace Project No.: 40224429

Sample: MW-2	Lab ID: 40224429003	Collected: 03/31/21 11:25	Received: 04/02/21 07:25	Matrix: Water					
Parameters	Results	Units	LOQ	LOD	DF	Prepared	Analyzed	CAS No.	Qual
<b>8260 MSV</b>	Analytical Method: EPA 8260								
	Pace Analytical Services - Green Bay								
Tetrachloroethene	<0.33	ug/L	1.1	0.33	1		04/05/21 22:30	127-18-4	
Toluene	<0.27	ug/L	1.0	0.27	1		04/05/21 22:30	108-88-3	
Trichloroethene	<0.26	ug/L	1.0	0.26	1		04/05/21 22:30	79-01-6	
Trichlorofluoromethane	<0.21	ug/L	1.0	0.21	1		04/05/21 22:30	75-69-4	
Vinyl chloride	<0.17	ug/L	1.0	0.17	1		04/05/21 22:30	75-01-4	
Xylene (Total)	<1.5	ug/L	3.0	1.5	1		04/05/21 22:30	1330-20-7	
cis-1,2-Dichloroethene	<0.27	ug/L	1.0	0.27	1		04/05/21 22:30	156-59-2	
cis-1,3-Dichloropropene	<3.6	ug/L	12.1	3.6	1		04/05/21 22:30	10061-01-5	
n-Butylbenzene	<0.71	ug/L	2.4	0.71	1		04/05/21 22:30	104-51-8	
n-Propylbenzene	<0.81	ug/L	5.0	0.81	1		04/05/21 22:30	103-65-1	
p-Isopropyltoluene	<0.80	ug/L	2.7	0.80	1		04/05/21 22:30	99-87-6	
sec-Butylbenzene	<0.85	ug/L	5.0	0.85	1		04/05/21 22:30	135-98-8	
tert-Butylbenzene	<0.30	ug/L	1.0	0.30	1		04/05/21 22:30	98-06-6	
trans-1,2-Dichloroethene	<0.46	ug/L	1.5	0.46	1		04/05/21 22:30	156-60-5	
trans-1,3-Dichloropropene	<4.4	ug/L	14.6	4.4	1		04/05/21 22:30	10061-02-6	
<b>Surrogates</b>									
4-Bromofluorobenzene (S)	102	%	70-130		1		04/05/21 22:30	460-00-4	
Dibromofluoromethane (S)	101	%	70-130		1		04/05/21 22:30	1868-53-7	
Toluene-d8 (S)	103	%	70-130		1		04/05/21 22:30	2037-26-5	

## REPORT OF LABORATORY ANALYSIS

This report shall not be reproduced, except in full,  
without the written consent of Pace Analytical Services, LLC.

## ANALYTICAL RESULTS

Project: 25220211.00 FMR HIGHWAY CLEAN

Pace Project No.: 40224429

Sample: MW-3	Lab ID: 40224429004	Collected: 03/31/21 12:30	Received: 04/02/21 07:25	Matrix: Water					
Parameters	Results	Units	LOQ	LOD	DF	Prepared	Analyzed	CAS No.	Qual
<b>8260 MSV</b>	Analytical Method: EPA 8260								
	Pace Analytical Services - Green Bay								
1,1,1,2-Tetrachloroethane	<0.27	ug/L	1.0	0.27	1		04/05/21 22:52	630-20-6	
1,1,1-Trichloroethane	<0.24	ug/L	1.0	0.24	1		04/05/21 22:52	71-55-6	
1,1,2,2-Tetrachloroethane	<0.28	ug/L	1.0	0.28	1		04/05/21 22:52	79-34-5	
1,1,2-Trichloroethane	<0.55	ug/L	5.0	0.55	1		04/05/21 22:52	79-00-5	
1,1-Dichloroethane	<0.27	ug/L	1.0	0.27	1		04/05/21 22:52	75-34-3	
1,1-Dichloroethene	<0.24	ug/L	1.0	0.24	1		04/05/21 22:52	75-35-4	
1,1-Dichloropropene	<0.54	ug/L	1.8	0.54	1		04/05/21 22:52	563-58-6	
1,2,3-Trichlorobenzene	<2.2	ug/L	7.4	2.2	1		04/05/21 22:52	87-61-6	
1,2,3-Trichloropropane	<0.59	ug/L	5.0	0.59	1		04/05/21 22:52	96-18-4	
1,2,4-Trichlorobenzene	<0.95	ug/L	5.0	0.95	1		04/05/21 22:52	120-82-1	
1,2,4-Trimethylbenzene	<0.84	ug/L	2.8	0.84	1		04/05/21 22:52	95-63-6	
1,2-Dibromo-3-chloropropane	<1.8	ug/L	5.9	1.8	1		04/05/21 22:52	96-12-8	
1,2-Dibromoethane (EDB)	<0.83	ug/L	2.8	0.83	1		04/05/21 22:52	106-93-4	
1,2-Dichlorobenzene	<0.71	ug/L	2.4	0.71	1		04/05/21 22:52	95-50-1	
1,2-Dichloroethane	<0.28	ug/L	1.0	0.28	1		04/05/21 22:52	107-06-2	
1,2-Dichloropropane	<0.28	ug/L	1.0	0.28	1		04/05/21 22:52	78-87-5	
1,3,5-Trimethylbenzene	<0.87	ug/L	2.9	0.87	1		04/05/21 22:52	108-67-8	
1,3-Dichlorobenzene	<0.63	ug/L	2.1	0.63	1		04/05/21 22:52	541-73-1	
1,3-Dichloropropane	<0.83	ug/L	2.8	0.83	1		04/05/21 22:52	142-28-9	
1,4-Dichlorobenzene	<0.94	ug/L	3.1	0.94	1		04/05/21 22:52	106-46-7	
2,2-Dichloropropane	<2.3	ug/L	7.6	2.3	1		04/05/21 22:52	594-20-7	
2-Chlorotoluene	<0.93	ug/L	5.0	0.93	1		04/05/21 22:52	95-49-8	
4-Chlorotoluene	<0.76	ug/L	2.5	0.76	1		04/05/21 22:52	106-43-4	
Benzene	<0.25	ug/L	1.0	0.25	1		04/05/21 22:52	71-43-2	
Bromobenzene	<0.24	ug/L	1.0	0.24	1		04/05/21 22:52	108-86-1	
Bromochloromethane	<0.36	ug/L	5.0	0.36	1		04/05/21 22:52	74-97-5	
Bromodichloromethane	<0.36	ug/L	1.2	0.36	1		04/05/21 22:52	75-27-4	
Bromoform	<4.0	ug/L	13.2	4.0	1		04/05/21 22:52	75-25-2	
Bromomethane	<0.97	ug/L	5.0	0.97	1		04/05/21 22:52	74-83-9	
Carbon tetrachloride	<1.1	ug/L	3.6	1.1	1		04/05/21 22:52	56-23-5	
Chlorobenzene	<0.71	ug/L	2.4	0.71	1		04/05/21 22:52	108-90-7	
Chloroethane	<1.3	ug/L	5.0	1.3	1		04/05/21 22:52	75-00-3	
Chloroform	<1.3	ug/L	5.0	1.3	1		04/05/21 22:52	67-66-3	
Chloromethane	<2.2	ug/L	7.3	2.2	1		04/05/21 22:52	74-87-3	
Dibromochloromethane	<2.6	ug/L	8.7	2.6	1		04/05/21 22:52	124-48-1	
Dibromomethane	<0.94	ug/L	3.1	0.94	1		04/05/21 22:52	74-95-3	
Dichlorodifluoromethane	<0.50	ug/L	5.0	0.50	1		04/05/21 22:52	75-71-8	
Diisopropyl ether	<1.9	ug/L	6.3	1.9	1		04/05/21 22:52	108-20-3	
Ethylbenzene	<0.32	ug/L	1.1	0.32	1		04/05/21 22:52	100-41-4	
Hexachloro-1,3-butadiene	<1.5	ug/L	4.9	1.5	1		04/05/21 22:52	87-68-3	
Isopropylbenzene (Cumene)	<1.7	ug/L	5.6	1.7	1		04/05/21 22:52	98-82-8	
Methyl-tert-butyl ether	<1.2	ug/L	4.2	1.2	1		04/05/21 22:52	1634-04-4	
Methylene Chloride	<0.58	ug/L	5.0	0.58	1		04/05/21 22:52	75-09-2	
Naphthalene	<1.2	ug/L	5.0	1.2	1		04/05/21 22:52	91-20-3	
Styrene	<3.0	ug/L	10.0	3.0	1		04/05/21 22:52	100-42-5	

## REPORT OF LABORATORY ANALYSIS

This report shall not be reproduced, except in full,  
without the written consent of Pace Analytical Services, LLC.

## ANALYTICAL RESULTS

Project: 25220211.00 FMR HIGHWAY CLEAN

Pace Project No.: 40224429

---

**Sample: MW-3**      **Lab ID: 40224429004**      Collected: 03/31/21 12:30      Received: 04/02/21 07:25      Matrix: Water

---

Parameters	Results	Units	LOQ	LOD	DF	Prepared	Analyzed	CAS No.	Qual
<b>8260 MSV</b>	Analytical Method: EPA 8260								
	Pace Analytical Services - Green Bay								
Tetrachloroethene	<b>22.1</b>	ug/L	1.1	0.33	1		04/05/21 22:52	127-18-4	
Toluene	<b>&lt;0.27</b>	ug/L	1.0	0.27	1		04/05/21 22:52	108-88-3	
Trichloroethene	<b>&lt;0.26</b>	ug/L	1.0	0.26	1		04/05/21 22:52	79-01-6	
Trichlorofluoromethane	<b>&lt;0.21</b>	ug/L	1.0	0.21	1		04/05/21 22:52	75-69-4	
Vinyl chloride	<b>&lt;0.17</b>	ug/L	1.0	0.17	1		04/05/21 22:52	75-01-4	
Xylene (Total)	<b>&lt;1.5</b>	ug/L	3.0	1.5	1		04/05/21 22:52	1330-20-7	
cis-1,2-Dichloroethene	<b>&lt;0.27</b>	ug/L	1.0	0.27	1		04/05/21 22:52	156-59-2	
cis-1,3-Dichloropropene	<b>&lt;3.6</b>	ug/L	12.1	3.6	1		04/05/21 22:52	10061-01-5	
n-Butylbenzene	<b>&lt;0.71</b>	ug/L	2.4	0.71	1		04/05/21 22:52	104-51-8	
n-Propylbenzene	<b>&lt;0.81</b>	ug/L	5.0	0.81	1		04/05/21 22:52	103-65-1	
p-Isopropyltoluene	<b>&lt;0.80</b>	ug/L	2.7	0.80	1		04/05/21 22:52	99-87-6	
sec-Butylbenzene	<b>&lt;0.85</b>	ug/L	5.0	0.85	1		04/05/21 22:52	135-98-8	
tert-Butylbenzene	<b>&lt;0.30</b>	ug/L	1.0	0.30	1		04/05/21 22:52	98-06-6	
trans-1,2-Dichloroethene	<b>&lt;0.46</b>	ug/L	1.5	0.46	1		04/05/21 22:52	156-60-5	
trans-1,3-Dichloropropene	<b>&lt;4.4</b>	ug/L	14.6	4.4	1		04/05/21 22:52	10061-02-6	
<b>Surrogates</b>									
4-Bromofluorobenzene (S)	102	%	70-130		1		04/05/21 22:52	460-00-4	
Dibromofluoromethane (S)	104	%	70-130		1		04/05/21 22:52	1868-53-7	
Toluene-d8 (S)	101	%	70-130		1		04/05/21 22:52	2037-26-5	

## REPORT OF LABORATORY ANALYSIS

This report shall not be reproduced, except in full,  
without the written consent of Pace Analytical Services, LLC.

## ANALYTICAL RESULTS

Project: 25220211.00 FMR HIGHWAY CLEAN

Pace Project No.: 40224429

Sample: MW-5	Lab ID: 40224429005	Collected: 03/31/21 13:12	Received: 04/02/21 07:25	Matrix: Water					
Parameters	Results	Units	LOQ	LOD	DF	Prepared	Analyzed	CAS No.	Qual
<b>8260 MSV</b>	Analytical Method: EPA 8260								
	Pace Analytical Services - Green Bay								
1,1,1,2-Tetrachloroethane	<0.27	ug/L	1.0	0.27	1		04/05/21 23:13	630-20-6	
1,1,1-Trichloroethane	11.9	ug/L	1.0	0.24	1		04/05/21 23:13	71-55-6	
1,1,2,2-Tetrachloroethane	<0.28	ug/L	1.0	0.28	1		04/05/21 23:13	79-34-5	
1,1,2-Trichloroethane	<0.55	ug/L	5.0	0.55	1		04/05/21 23:13	79-00-5	
1,1-Dichloroethane	<0.27	ug/L	1.0	0.27	1		04/05/21 23:13	75-34-3	
1,1-Dichloroethene	<0.24	ug/L	1.0	0.24	1		04/05/21 23:13	75-35-4	
1,1-Dichloropropene	<0.54	ug/L	1.8	0.54	1		04/05/21 23:13	563-58-6	
1,2,3-Trichlorobenzene	<2.2	ug/L	7.4	2.2	1		04/05/21 23:13	87-61-6	
1,2,3-Trichloropropane	<0.59	ug/L	5.0	0.59	1		04/05/21 23:13	96-18-4	
1,2,4-Trichlorobenzene	<0.95	ug/L	5.0	0.95	1		04/05/21 23:13	120-82-1	
1,2,4-Trimethylbenzene	<0.84	ug/L	2.8	0.84	1		04/05/21 23:13	95-63-6	
1,2-Dibromo-3-chloropropane	<1.8	ug/L	5.9	1.8	1		04/05/21 23:13	96-12-8	
1,2-Dibromoethane (EDB)	<0.83	ug/L	2.8	0.83	1		04/05/21 23:13	106-93-4	
1,2-Dichlorobenzene	<0.71	ug/L	2.4	0.71	1		04/05/21 23:13	95-50-1	
1,2-Dichloroethane	<0.28	ug/L	1.0	0.28	1		04/05/21 23:13	107-06-2	
1,2-Dichloropropane	<0.28	ug/L	1.0	0.28	1		04/05/21 23:13	78-87-5	
1,3,5-Trimethylbenzene	<0.87	ug/L	2.9	0.87	1		04/05/21 23:13	108-67-8	
1,3-Dichlorobenzene	<0.63	ug/L	2.1	0.63	1		04/05/21 23:13	541-73-1	
1,3-Dichloropropane	<0.83	ug/L	2.8	0.83	1		04/05/21 23:13	142-28-9	
1,4-Dichlorobenzene	<0.94	ug/L	3.1	0.94	1		04/05/21 23:13	106-46-7	
2,2-Dichloropropane	<2.3	ug/L	7.6	2.3	1		04/05/21 23:13	594-20-7	
2-Chlorotoluene	<0.93	ug/L	5.0	0.93	1		04/05/21 23:13	95-49-8	
4-Chlorotoluene	<0.76	ug/L	2.5	0.76	1		04/05/21 23:13	106-43-4	
Benzene	<0.25	ug/L	1.0	0.25	1		04/05/21 23:13	71-43-2	
Bromobenzene	<0.24	ug/L	1.0	0.24	1		04/05/21 23:13	108-86-1	
Bromochloromethane	<0.36	ug/L	5.0	0.36	1		04/05/21 23:13	74-97-5	
Bromodichloromethane	<0.36	ug/L	1.2	0.36	1		04/05/21 23:13	75-27-4	
Bromoform	<4.0	ug/L	13.2	4.0	1		04/05/21 23:13	75-25-2	
Bromomethane	<0.97	ug/L	5.0	0.97	1		04/05/21 23:13	74-83-9	
Carbon tetrachloride	<1.1	ug/L	3.6	1.1	1		04/05/21 23:13	56-23-5	
Chlorobenzene	<0.71	ug/L	2.4	0.71	1		04/05/21 23:13	108-90-7	
Chloroethane	<1.3	ug/L	5.0	1.3	1		04/05/21 23:13	75-00-3	
Chloroform	<1.3	ug/L	5.0	1.3	1		04/05/21 23:13	67-66-3	
Chloromethane	<2.2	ug/L	7.3	2.2	1		04/05/21 23:13	74-87-3	
Dibromochloromethane	<2.6	ug/L	8.7	2.6	1		04/05/21 23:13	124-48-1	
Dibromomethane	<0.94	ug/L	3.1	0.94	1		04/05/21 23:13	74-95-3	
Dichlorodifluoromethane	<0.50	ug/L	5.0	0.50	1		04/05/21 23:13	75-71-8	
Diisopropyl ether	<1.9	ug/L	6.3	1.9	1		04/05/21 23:13	108-20-3	
Ethylbenzene	<0.32	ug/L	1.1	0.32	1		04/05/21 23:13	100-41-4	
Hexachloro-1,3-butadiene	<1.5	ug/L	4.9	1.5	1		04/05/21 23:13	87-68-3	
Isopropylbenzene (Cumene)	<1.7	ug/L	5.6	1.7	1		04/05/21 23:13	98-82-8	
Methyl-tert-butyl ether	<1.2	ug/L	4.2	1.2	1		04/05/21 23:13	1634-04-4	
Methylene Chloride	<0.58	ug/L	5.0	0.58	1		04/05/21 23:13	75-09-2	
Naphthalene	<1.2	ug/L	5.0	1.2	1		04/05/21 23:13	91-20-3	
Styrene	<3.0	ug/L	10.0	3.0	1		04/05/21 23:13	100-42-5	

## REPORT OF LABORATORY ANALYSIS

This report shall not be reproduced, except in full,  
without the written consent of Pace Analytical Services, LLC.

## ANALYTICAL RESULTS

Project: 25220211.00 FMR HIGHWAY CLEAN  
Pace Project No.: 40224429

**Sample: MW-5**      **Lab ID: 40224429005**      Collected: 03/31/21 13:12      Received: 04/02/21 07:25      Matrix: Water

Parameters	Results	Units	LOQ	LOD	DF	Prepared	Analyzed	CAS No.	Qual
<b>8260 MSV</b>	Analytical Method: EPA 8260 Pace Analytical Services - Green Bay								
Tetrachloroethene	<b>0.37J</b>	ug/L	1.1	0.33	1		04/05/21 23:13	127-18-4	
Toluene	<b>&lt;0.27</b>	ug/L	1.0	0.27	1		04/05/21 23:13	108-88-3	
Trichloroethene	<b>&lt;0.26</b>	ug/L	1.0	0.26	1		04/05/21 23:13	79-01-6	
Trichlorofluoromethane	<b>&lt;0.21</b>	ug/L	1.0	0.21	1		04/05/21 23:13	75-69-4	
Vinyl chloride	<b>&lt;0.17</b>	ug/L	1.0	0.17	1		04/05/21 23:13	75-01-4	
Xylene (Total)	<b>&lt;1.5</b>	ug/L	3.0	1.5	1		04/05/21 23:13	1330-20-7	
cis-1,2-Dichloroethene	<b>&lt;0.27</b>	ug/L	1.0	0.27	1		04/05/21 23:13	156-59-2	
cis-1,3-Dichloropropene	<b>&lt;3.6</b>	ug/L	12.1	3.6	1		04/05/21 23:13	10061-01-5	
n-Butylbenzene	<b>&lt;0.71</b>	ug/L	2.4	0.71	1		04/05/21 23:13	104-51-8	
n-Propylbenzene	<b>&lt;0.81</b>	ug/L	5.0	0.81	1		04/05/21 23:13	103-65-1	
p-Isopropyltoluene	<b>&lt;0.80</b>	ug/L	2.7	0.80	1		04/05/21 23:13	99-87-6	
sec-Butylbenzene	<b>&lt;0.85</b>	ug/L	5.0	0.85	1		04/05/21 23:13	135-98-8	
tert-Butylbenzene	<b>&lt;0.30</b>	ug/L	1.0	0.30	1		04/05/21 23:13	98-06-6	
trans-1,2-Dichloroethene	<b>&lt;0.46</b>	ug/L	1.5	0.46	1		04/05/21 23:13	156-60-5	
trans-1,3-Dichloropropene	<b>&lt;4.4</b>	ug/L	14.6	4.4	1		04/05/21 23:13	10061-02-6	
<b>Surrogates</b>									
4-Bromofluorobenzene (S)	102	%	70-130		1		04/05/21 23:13	460-00-4	
Dibromofluoromethane (S)	102	%	70-130		1		04/05/21 23:13	1868-53-7	
Toluene-d8 (S)	100	%	70-130		1		04/05/21 23:13	2037-26-5	

## REPORT OF LABORATORY ANALYSIS

This report shall not be reproduced, except in full,  
without the written consent of Pace Analytical Services, LLC.

## ANALYTICAL RESULTS

Project: 25220211.00 FMR HIGHWAY CLEAN

Pace Project No.: 40224429

Sample: MW-4	Lab ID: 40224429006	Collected: 03/31/21 14:55	Received: 04/02/21 07:25	Matrix: Water					
Parameters	Results	Units	LOQ	LOD	DF	Prepared	Analyzed	CAS No.	Qual
<b>8260 MSV</b>	Analytical Method: EPA 8260								
	Pace Analytical Services - Green Bay								
1,1,1,2-Tetrachloroethane	<0.27	ug/L	1.0	0.27	1		04/05/21 23:35	630-20-6	
1,1,1-Trichloroethane	<0.24	ug/L	1.0	0.24	1		04/05/21 23:35	71-55-6	
1,1,2,2-Tetrachloroethane	<0.28	ug/L	1.0	0.28	1		04/05/21 23:35	79-34-5	
1,1,2-Trichloroethane	<0.55	ug/L	5.0	0.55	1		04/05/21 23:35	79-00-5	
1,1-Dichloroethane	<0.27	ug/L	1.0	0.27	1		04/05/21 23:35	75-34-3	
1,1-Dichloroethene	<0.24	ug/L	1.0	0.24	1		04/05/21 23:35	75-35-4	
1,1-Dichloropropene	<0.54	ug/L	1.8	0.54	1		04/05/21 23:35	563-58-6	
1,2,3-Trichlorobenzene	<2.2	ug/L	7.4	2.2	1		04/05/21 23:35	87-61-6	
1,2,3-Trichloropropane	<0.59	ug/L	5.0	0.59	1		04/05/21 23:35	96-18-4	
1,2,4-Trichlorobenzene	<0.95	ug/L	5.0	0.95	1		04/05/21 23:35	120-82-1	
1,2,4-Trimethylbenzene	<0.84	ug/L	2.8	0.84	1		04/05/21 23:35	95-63-6	
1,2-Dibromo-3-chloropropane	<1.8	ug/L	5.9	1.8	1		04/05/21 23:35	96-12-8	
1,2-Dibromoethane (EDB)	<0.83	ug/L	2.8	0.83	1		04/05/21 23:35	106-93-4	
1,2-Dichlorobenzene	<0.71	ug/L	2.4	0.71	1		04/05/21 23:35	95-50-1	
1,2-Dichloroethane	<0.28	ug/L	1.0	0.28	1		04/05/21 23:35	107-06-2	
1,2-Dichloropropane	<0.28	ug/L	1.0	0.28	1		04/05/21 23:35	78-87-5	
1,3,5-Trimethylbenzene	<0.87	ug/L	2.9	0.87	1		04/05/21 23:35	108-67-8	
1,3-Dichlorobenzene	<0.63	ug/L	2.1	0.63	1		04/05/21 23:35	541-73-1	
1,3-Dichloropropane	<0.83	ug/L	2.8	0.83	1		04/05/21 23:35	142-28-9	
1,4-Dichlorobenzene	<0.94	ug/L	3.1	0.94	1		04/05/21 23:35	106-46-7	
2,2-Dichloropropane	<2.3	ug/L	7.6	2.3	1		04/05/21 23:35	594-20-7	
2-Chlorotoluene	<0.93	ug/L	5.0	0.93	1		04/05/21 23:35	95-49-8	
4-Chlorotoluene	<0.76	ug/L	2.5	0.76	1		04/05/21 23:35	106-43-4	
Benzene	<0.25	ug/L	1.0	0.25	1		04/05/21 23:35	71-43-2	
Bromobenzene	<0.24	ug/L	1.0	0.24	1		04/05/21 23:35	108-86-1	
Bromochloromethane	<0.36	ug/L	5.0	0.36	1		04/05/21 23:35	74-97-5	
Bromodichloromethane	<0.36	ug/L	1.2	0.36	1		04/05/21 23:35	75-27-4	
Bromoform	<4.0	ug/L	13.2	4.0	1		04/05/21 23:35	75-25-2	
Bromomethane	<0.97	ug/L	5.0	0.97	1		04/05/21 23:35	74-83-9	
Carbon tetrachloride	<1.1	ug/L	3.6	1.1	1		04/05/21 23:35	56-23-5	
Chlorobenzene	<0.71	ug/L	2.4	0.71	1		04/05/21 23:35	108-90-7	
Chloroethane	<1.3	ug/L	5.0	1.3	1		04/05/21 23:35	75-00-3	
Chloroform	<1.3	ug/L	5.0	1.3	1		04/05/21 23:35	67-66-3	
Chloromethane	<2.2	ug/L	7.3	2.2	1		04/05/21 23:35	74-87-3	
Dibromochloromethane	<2.6	ug/L	8.7	2.6	1		04/05/21 23:35	124-48-1	
Dibromomethane	<0.94	ug/L	3.1	0.94	1		04/05/21 23:35	74-95-3	
Dichlorodifluoromethane	<0.50	ug/L	5.0	0.50	1		04/05/21 23:35	75-71-8	
Diisopropyl ether	<1.9	ug/L	6.3	1.9	1		04/05/21 23:35	108-20-3	
Ethylbenzene	<0.32	ug/L	1.1	0.32	1		04/05/21 23:35	100-41-4	
Hexachloro-1,3-butadiene	<1.5	ug/L	4.9	1.5	1		04/05/21 23:35	87-68-3	
Isopropylbenzene (Cumene)	<1.7	ug/L	5.6	1.7	1		04/05/21 23:35	98-82-8	
Methyl-tert-butyl ether	<1.2	ug/L	4.2	1.2	1		04/05/21 23:35	1634-04-4	
Methylene Chloride	<0.58	ug/L	5.0	0.58	1		04/05/21 23:35	75-09-2	
Naphthalene	<1.2	ug/L	5.0	1.2	1		04/05/21 23:35	91-20-3	
Styrene	<3.0	ug/L	10.0	3.0	1		04/05/21 23:35	100-42-5	

## REPORT OF LABORATORY ANALYSIS

This report shall not be reproduced, except in full,  
without the written consent of Pace Analytical Services, LLC.

## ANALYTICAL RESULTS

Project: 25220211.00 FMR HIGHWAY CLEAN

Pace Project No.: 40224429

---

**Sample: MW-4**      **Lab ID: 40224429006**      Collected: 03/31/21 14:55      Received: 04/02/21 07:25      Matrix: Water

---

Parameters	Results	Units	LOQ	LOD	DF	Prepared	Analyzed	CAS No.	Qual
<b>8260 MSV</b>	Analytical Method: EPA 8260								
	Pace Analytical Services - Green Bay								
Tetrachloroethene	23.3	ug/L	1.1	0.33	1		04/05/21 23:35	127-18-4	
Toluene	<0.27	ug/L	1.0	0.27	1		04/05/21 23:35	108-88-3	
Trichloroethene	<0.26	ug/L	1.0	0.26	1		04/05/21 23:35	79-01-6	
Trichlorofluoromethane	<0.21	ug/L	1.0	0.21	1		04/05/21 23:35	75-69-4	
Vinyl chloride	<0.17	ug/L	1.0	0.17	1		04/05/21 23:35	75-01-4	
Xylene (Total)	<1.5	ug/L	3.0	1.5	1		04/05/21 23:35	1330-20-7	
cis-1,2-Dichloroethene	<0.27	ug/L	1.0	0.27	1		04/05/21 23:35	156-59-2	
cis-1,3-Dichloropropene	<3.6	ug/L	12.1	3.6	1		04/05/21 23:35	10061-01-5	
n-Butylbenzene	<0.71	ug/L	2.4	0.71	1		04/05/21 23:35	104-51-8	
n-Propylbenzene	<0.81	ug/L	5.0	0.81	1		04/05/21 23:35	103-65-1	
p-Isopropyltoluene	<0.80	ug/L	2.7	0.80	1		04/05/21 23:35	99-87-6	
sec-Butylbenzene	<0.85	ug/L	5.0	0.85	1		04/05/21 23:35	135-98-8	
tert-Butylbenzene	<0.30	ug/L	1.0	0.30	1		04/05/21 23:35	98-06-6	
trans-1,2-Dichloroethene	<0.46	ug/L	1.5	0.46	1		04/05/21 23:35	156-60-5	
trans-1,3-Dichloropropene	<4.4	ug/L	14.6	4.4	1		04/05/21 23:35	10061-02-6	
<b>Surrogates</b>									
4-Bromofluorobenzene (S)	102	%	70-130		1		04/05/21 23:35	460-00-4	
Dibromofluoromethane (S)	101	%	70-130		1		04/05/21 23:35	1868-53-7	
Toluene-d8 (S)	101	%	70-130		1		04/05/21 23:35	2037-26-5	

## REPORT OF LABORATORY ANALYSIS

This report shall not be reproduced, except in full,  
without the written consent of Pace Analytical Services, LLC.

## ANALYTICAL RESULTS

Project: 25220211.00 FMR HIGHWAY CLEAN

Pace Project No.: 40224429

Sample: MW-10	Lab ID: 40224429007	Collected: 03/31/21 15:45	Received: 04/02/21 07:25	Matrix: Water					
Parameters	Results	Units	LOQ	LOD	DF	Prepared	Analyzed	CAS No.	Qual
<b>8260 MSV</b>	Analytical Method: EPA 8260								
	Pace Analytical Services - Green Bay								
1,1,1,2-Tetrachloroethane	<0.27	ug/L	1.0	0.27	1		04/05/21 23:56	630-20-6	
1,1,1-Trichloroethane	<0.24	ug/L	1.0	0.24	1		04/05/21 23:56	71-55-6	
1,1,2,2-Tetrachloroethane	<0.28	ug/L	1.0	0.28	1		04/05/21 23:56	79-34-5	
1,1,2-Trichloroethane	<0.55	ug/L	5.0	0.55	1		04/05/21 23:56	79-00-5	
1,1-Dichloroethane	<0.27	ug/L	1.0	0.27	1		04/05/21 23:56	75-34-3	
1,1-Dichloroethene	<0.24	ug/L	1.0	0.24	1		04/05/21 23:56	75-35-4	
1,1-Dichloropropene	<0.54	ug/L	1.8	0.54	1		04/05/21 23:56	563-58-6	
1,2,3-Trichlorobenzene	<2.2	ug/L	7.4	2.2	1		04/05/21 23:56	87-61-6	
1,2,3-Trichloropropane	<0.59	ug/L	5.0	0.59	1		04/05/21 23:56	96-18-4	
1,2,4-Trichlorobenzene	<0.95	ug/L	5.0	0.95	1		04/05/21 23:56	120-82-1	
1,2,4-Trimethylbenzene	<0.84	ug/L	2.8	0.84	1		04/05/21 23:56	95-63-6	
1,2-Dibromo-3-chloropropane	<1.8	ug/L	5.9	1.8	1		04/05/21 23:56	96-12-8	
1,2-Dibromoethane (EDB)	<0.83	ug/L	2.8	0.83	1		04/05/21 23:56	106-93-4	
1,2-Dichlorobenzene	<0.71	ug/L	2.4	0.71	1		04/05/21 23:56	95-50-1	
1,2-Dichloroethane	<0.28	ug/L	1.0	0.28	1		04/05/21 23:56	107-06-2	
1,2-Dichloropropane	<0.28	ug/L	1.0	0.28	1		04/05/21 23:56	78-87-5	
1,3,5-Trimethylbenzene	<0.87	ug/L	2.9	0.87	1		04/05/21 23:56	108-67-8	
1,3-Dichlorobenzene	<0.63	ug/L	2.1	0.63	1		04/05/21 23:56	541-73-1	
1,3-Dichloropropane	<0.83	ug/L	2.8	0.83	1		04/05/21 23:56	142-28-9	
1,4-Dichlorobenzene	<0.94	ug/L	3.1	0.94	1		04/05/21 23:56	106-46-7	
2,2-Dichloropropane	<2.3	ug/L	7.6	2.3	1		04/05/21 23:56	594-20-7	
2-Chlorotoluene	<0.93	ug/L	5.0	0.93	1		04/05/21 23:56	95-49-8	
4-Chlorotoluene	<0.76	ug/L	2.5	0.76	1		04/05/21 23:56	106-43-4	
Benzene	<0.25	ug/L	1.0	0.25	1		04/05/21 23:56	71-43-2	
Bromobenzene	<0.24	ug/L	1.0	0.24	1		04/05/21 23:56	108-86-1	
Bromochloromethane	<0.36	ug/L	5.0	0.36	1		04/05/21 23:56	74-97-5	
Bromodichloromethane	<0.36	ug/L	1.2	0.36	1		04/05/21 23:56	75-27-4	
Bromoform	<4.0	ug/L	13.2	4.0	1		04/05/21 23:56	75-25-2	
Bromomethane	<0.97	ug/L	5.0	0.97	1		04/05/21 23:56	74-83-9	
Carbon tetrachloride	<1.1	ug/L	3.6	1.1	1		04/05/21 23:56	56-23-5	
Chlorobenzene	<0.71	ug/L	2.4	0.71	1		04/05/21 23:56	108-90-7	
Chloroethane	<1.3	ug/L	5.0	1.3	1		04/05/21 23:56	75-00-3	
Chloroform	<1.3	ug/L	5.0	1.3	1		04/05/21 23:56	67-66-3	
Chloromethane	<2.2	ug/L	7.3	2.2	1		04/05/21 23:56	74-87-3	
Dibromochloromethane	<2.6	ug/L	8.7	2.6	1		04/05/21 23:56	124-48-1	
Dibromomethane	<0.94	ug/L	3.1	0.94	1		04/05/21 23:56	74-95-3	
Dichlorodifluoromethane	<0.50	ug/L	5.0	0.50	1		04/05/21 23:56	75-71-8	
Diisopropyl ether	<1.9	ug/L	6.3	1.9	1		04/05/21 23:56	108-20-3	
Ethylbenzene	<0.32	ug/L	1.1	0.32	1		04/05/21 23:56	100-41-4	
Hexachloro-1,3-butadiene	<1.5	ug/L	4.9	1.5	1		04/05/21 23:56	87-68-3	
Isopropylbenzene (Cumene)	<1.7	ug/L	5.6	1.7	1		04/05/21 23:56	98-82-8	
Methyl-tert-butyl ether	<1.2	ug/L	4.2	1.2	1		04/05/21 23:56	1634-04-4	
Methylene Chloride	<0.58	ug/L	5.0	0.58	1		04/05/21 23:56	75-09-2	
Naphthalene	<1.2	ug/L	5.0	1.2	1		04/05/21 23:56	91-20-3	
Styrene	<3.0	ug/L	10.0	3.0	1		04/05/21 23:56	100-42-5	

## REPORT OF LABORATORY ANALYSIS

This report shall not be reproduced, except in full,  
without the written consent of Pace Analytical Services, LLC.

## ANALYTICAL RESULTS

Project: 25220211.00 FMR HIGHWAY CLEAN

Pace Project No.: 40224429

---

**Sample: MW-10**      **Lab ID: 40224429007**      Collected: 03/31/21 15:45      Received: 04/02/21 07:25      Matrix: Water

---

Parameters	Results	Units	LOQ	LOD	DF	Prepared	Analyzed	CAS No.	Qual
<b>8260 MSV</b>	Analytical Method: EPA 8260								
	Pace Analytical Services - Green Bay								
Tetrachloroethene	<0.33	ug/L	1.1	0.33	1		04/05/21 23:56	127-18-4	
Toluene	<0.27	ug/L	1.0	0.27	1		04/05/21 23:56	108-88-3	
Trichloroethene	<0.26	ug/L	1.0	0.26	1		04/05/21 23:56	79-01-6	
Trichlorofluoromethane	<0.21	ug/L	1.0	0.21	1		04/05/21 23:56	75-69-4	
Vinyl chloride	<0.17	ug/L	1.0	0.17	1		04/05/21 23:56	75-01-4	
Xylene (Total)	<1.5	ug/L	3.0	1.5	1		04/05/21 23:56	1330-20-7	
cis-1,2-Dichloroethene	<0.27	ug/L	1.0	0.27	1		04/05/21 23:56	156-59-2	
cis-1,3-Dichloropropene	<3.6	ug/L	12.1	3.6	1		04/05/21 23:56	10061-01-5	
n-Butylbenzene	<0.71	ug/L	2.4	0.71	1		04/05/21 23:56	104-51-8	
n-Propylbenzene	<0.81	ug/L	5.0	0.81	1		04/05/21 23:56	103-65-1	
p-Isopropyltoluene	<0.80	ug/L	2.7	0.80	1		04/05/21 23:56	99-87-6	
sec-Butylbenzene	<0.85	ug/L	5.0	0.85	1		04/05/21 23:56	135-98-8	
tert-Butylbenzene	<0.30	ug/L	1.0	0.30	1		04/05/21 23:56	98-06-6	
trans-1,2-Dichloroethene	<0.46	ug/L	1.5	0.46	1		04/05/21 23:56	156-60-5	
trans-1,3-Dichloropropene	<4.4	ug/L	14.6	4.4	1		04/05/21 23:56	10061-02-6	
<b>Surrogates</b>									
4-Bromofluorobenzene (S)	102	%	70-130		1		04/05/21 23:56	460-00-4	
Dibromofluoromethane (S)	103	%	70-130		1		04/05/21 23:56	1868-53-7	
Toluene-d8 (S)	102	%	70-130		1		04/05/21 23:56	2037-26-5	

## REPORT OF LABORATORY ANALYSIS

This report shall not be reproduced, except in full,  
without the written consent of Pace Analytical Services, LLC.

## ANALYTICAL RESULTS

Project: 25220211.00 FMR HIGHWAY CLEAN

Pace Project No.: 40224429

Sample: PZ-10	Lab ID: 40224429008	Collected: 03/31/21 16:00	Received: 04/02/21 07:25	Matrix: Water					
Parameters	Results	Units	LOQ	LOD	DF	Prepared	Analyzed	CAS No.	Qual
<b>8260 MSV</b>	Analytical Method: EPA 8260								
	Pace Analytical Services - Green Bay								
1,1,1,2-Tetrachloroethane	<0.27	ug/L	1.0	0.27	1		04/06/21 00:18	630-20-6	
1,1,1-Trichloroethane	<0.24	ug/L	1.0	0.24	1		04/06/21 00:18	71-55-6	
1,1,2,2-Tetrachloroethane	<0.28	ug/L	1.0	0.28	1		04/06/21 00:18	79-34-5	
1,1,2-Trichloroethane	<0.55	ug/L	5.0	0.55	1		04/06/21 00:18	79-00-5	
1,1-Dichloroethane	<0.27	ug/L	1.0	0.27	1		04/06/21 00:18	75-34-3	
1,1-Dichloroethene	<0.24	ug/L	1.0	0.24	1		04/06/21 00:18	75-35-4	
1,1-Dichloropropene	<0.54	ug/L	1.8	0.54	1		04/06/21 00:18	563-58-6	
1,2,3-Trichlorobenzene	<2.2	ug/L	7.4	2.2	1		04/06/21 00:18	87-61-6	
1,2,3-Trichloropropane	<0.59	ug/L	5.0	0.59	1		04/06/21 00:18	96-18-4	
1,2,4-Trichlorobenzene	<0.95	ug/L	5.0	0.95	1		04/06/21 00:18	120-82-1	
1,2,4-Trimethylbenzene	<0.84	ug/L	2.8	0.84	1		04/06/21 00:18	95-63-6	
1,2-Dibromo-3-chloropropane	<1.8	ug/L	5.9	1.8	1		04/06/21 00:18	96-12-8	
1,2-Dibromoethane (EDB)	<0.83	ug/L	2.8	0.83	1		04/06/21 00:18	106-93-4	
1,2-Dichlorobenzene	<0.71	ug/L	2.4	0.71	1		04/06/21 00:18	95-50-1	
1,2-Dichloroethane	<0.28	ug/L	1.0	0.28	1		04/06/21 00:18	107-06-2	
1,2-Dichloropropane	<0.28	ug/L	1.0	0.28	1		04/06/21 00:18	78-87-5	
1,3,5-Trimethylbenzene	<0.87	ug/L	2.9	0.87	1		04/06/21 00:18	108-67-8	
1,3-Dichlorobenzene	<0.63	ug/L	2.1	0.63	1		04/06/21 00:18	541-73-1	
1,3-Dichloropropane	<0.83	ug/L	2.8	0.83	1		04/06/21 00:18	142-28-9	
1,4-Dichlorobenzene	<0.94	ug/L	3.1	0.94	1		04/06/21 00:18	106-46-7	
2,2-Dichloropropane	<2.3	ug/L	7.6	2.3	1		04/06/21 00:18	594-20-7	
2-Chlorotoluene	<0.93	ug/L	5.0	0.93	1		04/06/21 00:18	95-49-8	
4-Chlorotoluene	<0.76	ug/L	2.5	0.76	1		04/06/21 00:18	106-43-4	
Benzene	<0.25	ug/L	1.0	0.25	1		04/06/21 00:18	71-43-2	
Bromobenzene	<0.24	ug/L	1.0	0.24	1		04/06/21 00:18	108-86-1	
Bromochloromethane	<0.36	ug/L	5.0	0.36	1		04/06/21 00:18	74-97-5	
Bromodichloromethane	<0.36	ug/L	1.2	0.36	1		04/06/21 00:18	75-27-4	
Bromoform	<4.0	ug/L	13.2	4.0	1		04/06/21 00:18	75-25-2	
Bromomethane	<0.97	ug/L	5.0	0.97	1		04/06/21 00:18	74-83-9	
Carbon tetrachloride	<1.1	ug/L	3.6	1.1	1		04/06/21 00:18	56-23-5	
Chlorobenzene	<0.71	ug/L	2.4	0.71	1		04/06/21 00:18	108-90-7	
Chloroethane	<1.3	ug/L	5.0	1.3	1		04/06/21 00:18	75-00-3	
Chloroform	<1.3	ug/L	5.0	1.3	1		04/06/21 00:18	67-66-3	
Chloromethane	<2.2	ug/L	7.3	2.2	1		04/06/21 00:18	74-87-3	
Dibromochloromethane	<2.6	ug/L	8.7	2.6	1		04/06/21 00:18	124-48-1	
Dibromomethane	<0.94	ug/L	3.1	0.94	1		04/06/21 00:18	74-95-3	
Dichlorodifluoromethane	<0.50	ug/L	5.0	0.50	1		04/06/21 00:18	75-71-8	
Diisopropyl ether	<1.9	ug/L	6.3	1.9	1		04/06/21 00:18	108-20-3	
Ethylbenzene	<0.32	ug/L	1.1	0.32	1		04/06/21 00:18	100-41-4	
Hexachloro-1,3-butadiene	<1.5	ug/L	4.9	1.5	1		04/06/21 00:18	87-68-3	
Isopropylbenzene (Cumene)	<1.7	ug/L	5.6	1.7	1		04/06/21 00:18	98-82-8	
Methyl-tert-butyl ether	<1.2	ug/L	4.2	1.2	1		04/06/21 00:18	1634-04-4	
Methylene Chloride	<0.58	ug/L	5.0	0.58	1		04/06/21 00:18	75-09-2	
Naphthalene	<1.2	ug/L	5.0	1.2	1		04/06/21 00:18	91-20-3	
Styrene	<3.0	ug/L	10.0	3.0	1		04/06/21 00:18	100-42-5	

## REPORT OF LABORATORY ANALYSIS

This report shall not be reproduced, except in full,  
without the written consent of Pace Analytical Services, LLC.

## ANALYTICAL RESULTS

Project: 25220211.00 FMR HIGHWAY CLEAN

Pace Project No.: 40224429

---

**Sample: PZ-10**      **Lab ID: 40224429008**      Collected: 03/31/21 16:00      Received: 04/02/21 07:25      Matrix: Water

---

Parameters	Results	Units	LOQ	LOD	DF	Prepared	Analyzed	CAS No.	Qual
<b>8260 MSV</b>	Analytical Method: EPA 8260								
	Pace Analytical Services - Green Bay								
Tetrachloroethene	15.0	ug/L	1.1	0.33	1		04/06/21 00:18	127-18-4	
Toluene	<0.27	ug/L	1.0	0.27	1		04/06/21 00:18	108-88-3	
Trichloroethene	<0.26	ug/L	1.0	0.26	1		04/06/21 00:18	79-01-6	
Trichlorofluoromethane	<0.21	ug/L	1.0	0.21	1		04/06/21 00:18	75-69-4	
Vinyl chloride	<0.17	ug/L	1.0	0.17	1		04/06/21 00:18	75-01-4	
Xylene (Total)	<1.5	ug/L	3.0	1.5	1		04/06/21 00:18	1330-20-7	
cis-1,2-Dichloroethene	<0.27	ug/L	1.0	0.27	1		04/06/21 00:18	156-59-2	
cis-1,3-Dichloropropene	<3.6	ug/L	12.1	3.6	1		04/06/21 00:18	10061-01-5	
n-Butylbenzene	<0.71	ug/L	2.4	0.71	1		04/06/21 00:18	104-51-8	
n-Propylbenzene	<0.81	ug/L	5.0	0.81	1		04/06/21 00:18	103-65-1	
p-Isopropyltoluene	<0.80	ug/L	2.7	0.80	1		04/06/21 00:18	99-87-6	
sec-Butylbenzene	<0.85	ug/L	5.0	0.85	1		04/06/21 00:18	135-98-8	
tert-Butylbenzene	<0.30	ug/L	1.0	0.30	1		04/06/21 00:18	98-06-6	
trans-1,2-Dichloroethene	<0.46	ug/L	1.5	0.46	1		04/06/21 00:18	156-60-5	
trans-1,3-Dichloropropene	<4.4	ug/L	14.6	4.4	1		04/06/21 00:18	10061-02-6	
<b>Surrogates</b>									
4-Bromofluorobenzene (S)	102	%	70-130		1		04/06/21 00:18	460-00-4	
Dibromofluoromethane (S)	103	%	70-130		1		04/06/21 00:18	1868-53-7	
Toluene-d8 (S)	103	%	70-130		1		04/06/21 00:18	2037-26-5	

## REPORT OF LABORATORY ANALYSIS

This report shall not be reproduced, except in full,  
without the written consent of Pace Analytical Services, LLC.

## ANALYTICAL RESULTS

Project: 25220211.00 FMR HIGHWAY CLEAN

Pace Project No.: 40224429

Sample: MW-11	Lab ID: 40224429009	Collected: 03/31/21 17:10	Received: 04/02/21 07:25	Matrix: Water					
Parameters	Results	Units	LOQ	LOD	DF	Prepared	Analyzed	CAS No.	Qual
<b>8260 MSV</b>	Analytical Method: EPA 8260								
	Pace Analytical Services - Green Bay								
1,1,1,2-Tetrachloroethane	<0.27	ug/L	1.0	0.27	1		04/06/21 00:39	630-20-6	
1,1,1-Trichloroethane	<0.24	ug/L	1.0	0.24	1		04/06/21 00:39	71-55-6	
1,1,2,2-Tetrachloroethane	<0.28	ug/L	1.0	0.28	1		04/06/21 00:39	79-34-5	
1,1,2-Trichloroethane	<0.55	ug/L	5.0	0.55	1		04/06/21 00:39	79-00-5	
1,1-Dichloroethane	<0.27	ug/L	1.0	0.27	1		04/06/21 00:39	75-34-3	
1,1-Dichloroethene	<0.24	ug/L	1.0	0.24	1		04/06/21 00:39	75-35-4	
1,1-Dichloropropene	<0.54	ug/L	1.8	0.54	1		04/06/21 00:39	563-58-6	
1,2,3-Trichlorobenzene	<2.2	ug/L	7.4	2.2	1		04/06/21 00:39	87-61-6	
1,2,3-Trichloropropane	<0.59	ug/L	5.0	0.59	1		04/06/21 00:39	96-18-4	
1,2,4-Trichlorobenzene	<0.95	ug/L	5.0	0.95	1		04/06/21 00:39	120-82-1	
1,2,4-Trimethylbenzene	<0.84	ug/L	2.8	0.84	1		04/06/21 00:39	95-63-6	
1,2-Dibromo-3-chloropropane	<1.8	ug/L	5.9	1.8	1		04/06/21 00:39	96-12-8	
1,2-Dibromoethane (EDB)	<0.83	ug/L	2.8	0.83	1		04/06/21 00:39	106-93-4	
1,2-Dichlorobenzene	<0.71	ug/L	2.4	0.71	1		04/06/21 00:39	95-50-1	
1,2-Dichloroethane	<0.28	ug/L	1.0	0.28	1		04/06/21 00:39	107-06-2	
1,2-Dichloropropane	<0.28	ug/L	1.0	0.28	1		04/06/21 00:39	78-87-5	
1,3,5-Trimethylbenzene	<0.87	ug/L	2.9	0.87	1		04/06/21 00:39	108-67-8	
1,3-Dichlorobenzene	<0.63	ug/L	2.1	0.63	1		04/06/21 00:39	541-73-1	
1,3-Dichloropropane	<0.83	ug/L	2.8	0.83	1		04/06/21 00:39	142-28-9	
1,4-Dichlorobenzene	<0.94	ug/L	3.1	0.94	1		04/06/21 00:39	106-46-7	
2,2-Dichloropropane	<2.3	ug/L	7.6	2.3	1		04/06/21 00:39	594-20-7	
2-Chlorotoluene	<0.93	ug/L	5.0	0.93	1		04/06/21 00:39	95-49-8	
4-Chlorotoluene	<0.76	ug/L	2.5	0.76	1		04/06/21 00:39	106-43-4	
Benzene	<0.25	ug/L	1.0	0.25	1		04/06/21 00:39	71-43-2	
Bromobenzene	<0.24	ug/L	1.0	0.24	1		04/06/21 00:39	108-86-1	
Bromochloromethane	<0.36	ug/L	5.0	0.36	1		04/06/21 00:39	74-97-5	
Bromodichloromethane	<0.36	ug/L	1.2	0.36	1		04/06/21 00:39	75-27-4	
Bromoform	<4.0	ug/L	13.2	4.0	1		04/06/21 00:39	75-25-2	
Bromomethane	<0.97	ug/L	5.0	0.97	1		04/06/21 00:39	74-83-9	
Carbon tetrachloride	<1.1	ug/L	3.6	1.1	1		04/06/21 00:39	56-23-5	
Chlorobenzene	<0.71	ug/L	2.4	0.71	1		04/06/21 00:39	108-90-7	
Chloroethane	<1.3	ug/L	5.0	1.3	1		04/06/21 00:39	75-00-3	
Chloroform	<1.3	ug/L	5.0	1.3	1		04/06/21 00:39	67-66-3	
Chloromethane	<2.2	ug/L	7.3	2.2	1		04/06/21 00:39	74-87-3	
Dibromochloromethane	<2.6	ug/L	8.7	2.6	1		04/06/21 00:39	124-48-1	
Dibromomethane	<0.94	ug/L	3.1	0.94	1		04/06/21 00:39	74-95-3	
Dichlorodifluoromethane	<0.50	ug/L	5.0	0.50	1		04/06/21 00:39	75-71-8	
Diisopropyl ether	<1.9	ug/L	6.3	1.9	1		04/06/21 00:39	108-20-3	
Ethylbenzene	<0.32	ug/L	1.1	0.32	1		04/06/21 00:39	100-41-4	
Hexachloro-1,3-butadiene	<1.5	ug/L	4.9	1.5	1		04/06/21 00:39	87-68-3	
Isopropylbenzene (Cumene)	<1.7	ug/L	5.6	1.7	1		04/06/21 00:39	98-82-8	
Methyl-tert-butyl ether	<1.2	ug/L	4.2	1.2	1		04/06/21 00:39	1634-04-4	
Methylene Chloride	<0.58	ug/L	5.0	0.58	1		04/06/21 00:39	75-09-2	
Naphthalene	<1.2	ug/L	5.0	1.2	1		04/06/21 00:39	91-20-3	
Styrene	<3.0	ug/L	10.0	3.0	1		04/06/21 00:39	100-42-5	

## REPORT OF LABORATORY ANALYSIS

This report shall not be reproduced, except in full,  
without the written consent of Pace Analytical Services, LLC.

## ANALYTICAL RESULTS

Project: 25220211.00 FMR HIGHWAY CLEAN  
Pace Project No.: 40224429

Sample: MW-11      Lab ID: 40224429009      Collected: 03/31/21 17:10      Received: 04/02/21 07:25      Matrix: Water

Parameters	Results	Units	LOQ	LOD	DF	Prepared	Analyzed	CAS No.	Qual
<b>8260 MSV</b>	Analytical Method: EPA 8260 Pace Analytical Services - Green Bay								
Tetrachloroethene	0.35J	ug/L	1.1	0.33	1		04/06/21 00:39	127-18-4	
Toluene	<0.27	ug/L	1.0	0.27	1		04/06/21 00:39	108-88-3	
Trichloroethene	<0.26	ug/L	1.0	0.26	1		04/06/21 00:39	79-01-6	
Trichlorofluoromethane	<0.21	ug/L	1.0	0.21	1		04/06/21 00:39	75-69-4	
Vinyl chloride	<0.17	ug/L	1.0	0.17	1		04/06/21 00:39	75-01-4	
Xylene (Total)	<1.5	ug/L	3.0	1.5	1		04/06/21 00:39	1330-20-7	
cis-1,2-Dichloroethene	<0.27	ug/L	1.0	0.27	1		04/06/21 00:39	156-59-2	
cis-1,3-Dichloropropene	<3.6	ug/L	12.1	3.6	1		04/06/21 00:39	10061-01-5	
n-Butylbenzene	<0.71	ug/L	2.4	0.71	1		04/06/21 00:39	104-51-8	
n-Propylbenzene	<0.81	ug/L	5.0	0.81	1		04/06/21 00:39	103-65-1	
p-Isopropyltoluene	<0.80	ug/L	2.7	0.80	1		04/06/21 00:39	99-87-6	
sec-Butylbenzene	<0.85	ug/L	5.0	0.85	1		04/06/21 00:39	135-98-8	
tert-Butylbenzene	<0.30	ug/L	1.0	0.30	1		04/06/21 00:39	98-06-6	
trans-1,2-Dichloroethene	<0.46	ug/L	1.5	0.46	1		04/06/21 00:39	156-60-5	
trans-1,3-Dichloropropene	<4.4	ug/L	14.6	4.4	1		04/06/21 00:39	10061-02-6	
<b>Surrogates</b>									
4-Bromofluorobenzene (S)	102	%	70-130		1		04/06/21 00:39	460-00-4	
Dibromofluoromethane (S)	103	%	70-130		1		04/06/21 00:39	1868-53-7	
Toluene-d8 (S)	103	%	70-130		1		04/06/21 00:39	2037-26-5	

## REPORT OF LABORATORY ANALYSIS

This report shall not be reproduced, except in full,  
without the written consent of Pace Analytical Services, LLC.

## ANALYTICAL RESULTS

Project: 25220211.00 FMR HIGHWAY CLEAN

Pace Project No.: 40224429

Sample: PZ-11	Lab ID: 40224429010	Collected: 03/31/21 17:15	Received: 04/02/21 07:25	Matrix: Water					
Parameters	Results	Units	LOQ	LOD	DF	Prepared	Analyzed	CAS No.	Qual
<b>8260 MSV</b>	Analytical Method: EPA 8260								
	Pace Analytical Services - Green Bay								
1,1,1,2-Tetrachloroethane	<0.27	ug/L	1.0	0.27	1		04/05/21 21:26	630-20-6	
1,1,1-Trichloroethane	<0.24	ug/L	1.0	0.24	1		04/05/21 21:26	71-55-6	
1,1,2,2-Tetrachloroethane	<0.28	ug/L	1.0	0.28	1		04/05/21 21:26	79-34-5	
1,1,2-Trichloroethane	<0.55	ug/L	5.0	0.55	1		04/05/21 21:26	79-00-5	
1,1-Dichloroethane	<0.27	ug/L	1.0	0.27	1		04/05/21 21:26	75-34-3	
1,1-Dichloroethene	<0.24	ug/L	1.0	0.24	1		04/05/21 21:26	75-35-4	
1,1-Dichloropropene	<0.54	ug/L	1.8	0.54	1		04/05/21 21:26	563-58-6	
1,2,3-Trichlorobenzene	<2.2	ug/L	7.4	2.2	1		04/05/21 21:26	87-61-6	
1,2,3-Trichloropropane	<0.59	ug/L	5.0	0.59	1		04/05/21 21:26	96-18-4	
1,2,4-Trichlorobenzene	<0.95	ug/L	5.0	0.95	1		04/05/21 21:26	120-82-1	
1,2,4-Trimethylbenzene	<0.84	ug/L	2.8	0.84	1		04/05/21 21:26	95-63-6	
1,2-Dibromo-3-chloropropane	<1.8	ug/L	5.9	1.8	1		04/05/21 21:26	96-12-8	
1,2-Dibromoethane (EDB)	<0.83	ug/L	2.8	0.83	1		04/05/21 21:26	106-93-4	
1,2-Dichlorobenzene	<0.71	ug/L	2.4	0.71	1		04/05/21 21:26	95-50-1	
1,2-Dichloroethane	<0.28	ug/L	1.0	0.28	1		04/05/21 21:26	107-06-2	
1,2-Dichloropropane	<0.28	ug/L	1.0	0.28	1		04/05/21 21:26	78-87-5	
1,3,5-Trimethylbenzene	<0.87	ug/L	2.9	0.87	1		04/05/21 21:26	108-67-8	
1,3-Dichlorobenzene	<0.63	ug/L	2.1	0.63	1		04/05/21 21:26	541-73-1	
1,3-Dichloropropane	<0.83	ug/L	2.8	0.83	1		04/05/21 21:26	142-28-9	
1,4-Dichlorobenzene	<0.94	ug/L	3.1	0.94	1		04/05/21 21:26	106-46-7	
2,2-Dichloropropane	<2.3	ug/L	7.6	2.3	1		04/05/21 21:26	594-20-7	
2-Chlorotoluene	<0.93	ug/L	5.0	0.93	1		04/05/21 21:26	95-49-8	
4-Chlorotoluene	<0.76	ug/L	2.5	0.76	1		04/05/21 21:26	106-43-4	
Benzene	<0.25	ug/L	1.0	0.25	1		04/05/21 21:26	71-43-2	
Bromobenzene	<0.24	ug/L	1.0	0.24	1		04/05/21 21:26	108-86-1	
Bromochloromethane	<0.36	ug/L	5.0	0.36	1		04/05/21 21:26	74-97-5	
Bromodichloromethane	<0.36	ug/L	1.2	0.36	1		04/05/21 21:26	75-27-4	
Bromoform	<4.0	ug/L	13.2	4.0	1		04/05/21 21:26	75-25-2	
Bromomethane	<0.97	ug/L	5.0	0.97	1		04/05/21 21:26	74-83-9	
Carbon tetrachloride	<1.1	ug/L	3.6	1.1	1		04/05/21 21:26	56-23-5	
Chlorobenzene	<0.71	ug/L	2.4	0.71	1		04/05/21 21:26	108-90-7	
Chloroethane	<1.3	ug/L	5.0	1.3	1		04/05/21 21:26	75-00-3	
Chloroform	<1.3	ug/L	5.0	1.3	1		04/05/21 21:26	67-66-3	
Chloromethane	<2.2	ug/L	7.3	2.2	1		04/05/21 21:26	74-87-3	
Dibromochloromethane	<2.6	ug/L	8.7	2.6	1		04/05/21 21:26	124-48-1	
Dibromomethane	<0.94	ug/L	3.1	0.94	1		04/05/21 21:26	74-95-3	
Dichlorodifluoromethane	<0.50	ug/L	5.0	0.50	1		04/05/21 21:26	75-71-8	
Diisopropyl ether	<1.9	ug/L	6.3	1.9	1		04/05/21 21:26	108-20-3	
Ethylbenzene	<0.32	ug/L	1.1	0.32	1		04/05/21 21:26	100-41-4	
Hexachloro-1,3-butadiene	<1.5	ug/L	4.9	1.5	1		04/05/21 21:26	87-68-3	
Isopropylbenzene (Cumene)	<1.7	ug/L	5.6	1.7	1		04/05/21 21:26	98-82-8	
Methyl-tert-butyl ether	<1.2	ug/L	4.2	1.2	1		04/05/21 21:26	1634-04-4	
Methylene Chloride	<0.58	ug/L	5.0	0.58	1		04/05/21 21:26	75-09-2	
Naphthalene	<1.2	ug/L	5.0	1.2	1		04/05/21 21:26	91-20-3	
Styrene	<3.0	ug/L	10.0	3.0	1		04/05/21 21:26	100-42-5	

## REPORT OF LABORATORY ANALYSIS

This report shall not be reproduced, except in full,  
without the written consent of Pace Analytical Services, LLC.

## ANALYTICAL RESULTS

Project: 25220211.00 FMR HIGHWAY CLEAN

Pace Project No.: 40224429

Sample: PZ-11	Lab ID: 40224429010	Collected: 03/31/21 17:15	Received: 04/02/21 07:25	Matrix: Water					
Parameters	Results	Units	LOQ	LOD	DF	Prepared	Analyzed	CAS No.	Qual
<b>8260 MSV</b>	Analytical Method: EPA 8260								
	Pace Analytical Services - Green Bay								
Tetrachloroethene	<0.33	ug/L	1.1	0.33	1		04/05/21 21:26	127-18-4	
Toluene	<0.27	ug/L	1.0	0.27	1		04/05/21 21:26	108-88-3	
Trichloroethene	<0.26	ug/L	1.0	0.26	1		04/05/21 21:26	79-01-6	
Trichlorofluoromethane	<0.21	ug/L	1.0	0.21	1		04/05/21 21:26	75-69-4	
Vinyl chloride	<0.17	ug/L	1.0	0.17	1		04/05/21 21:26	75-01-4	
Xylene (Total)	<1.5	ug/L	3.0	1.5	1		04/05/21 21:26	1330-20-7	
cis-1,2-Dichloroethene	<0.27	ug/L	1.0	0.27	1		04/05/21 21:26	156-59-2	
cis-1,3-Dichloropropene	<3.6	ug/L	12.1	3.6	1		04/05/21 21:26	10061-01-5	
n-Butylbenzene	<0.71	ug/L	2.4	0.71	1		04/05/21 21:26	104-51-8	
n-Propylbenzene	<0.81	ug/L	5.0	0.81	1		04/05/21 21:26	103-65-1	
p-Isopropyltoluene	<0.80	ug/L	2.7	0.80	1		04/05/21 21:26	99-87-6	
sec-Butylbenzene	<0.85	ug/L	5.0	0.85	1		04/05/21 21:26	135-98-8	
tert-Butylbenzene	<0.30	ug/L	1.0	0.30	1		04/05/21 21:26	98-06-6	
trans-1,2-Dichloroethene	<0.46	ug/L	1.5	0.46	1		04/05/21 21:26	156-60-5	
trans-1,3-Dichloropropene	<4.4	ug/L	14.6	4.4	1		04/05/21 21:26	10061-02-6	
<b>Surrogates</b>									
4-Bromofluorobenzene (S)	101	%	70-130		1		04/05/21 21:26	460-00-4	
Dibromofluoromethane (S)	101	%	70-130		1		04/05/21 21:26	1868-53-7	
Toluene-d8 (S)	102	%	70-130		1		04/05/21 21:26	2037-26-5	

## REPORT OF LABORATORY ANALYSIS

This report shall not be reproduced, except in full,  
without the written consent of Pace Analytical Services, LLC.

## ANALYTICAL RESULTS

Project: 25220211.00 FMR HIGHWAY CLEAN

Pace Project No.: 40224429

Sample: MW-9	Lab ID: 40224429011	Collected: 03/31/21 18:15	Received: 04/02/21 07:25	Matrix: Water					
Parameters	Results	Units	LOQ	LOD	DF	Prepared	Analyzed	CAS No.	Qual
<b>8260 MSV</b>	Analytical Method: EPA 8260								
	Pace Analytical Services - Green Bay								
1,1,1,2-Tetrachloroethane	<0.27	ug/L	1.0	0.27	1		04/06/21 01:00	630-20-6	
1,1,1-Trichloroethane	<0.24	ug/L	1.0	0.24	1		04/06/21 01:00	71-55-6	
1,1,2,2-Tetrachloroethane	<0.28	ug/L	1.0	0.28	1		04/06/21 01:00	79-34-5	
1,1,2-Trichloroethane	<0.55	ug/L	5.0	0.55	1		04/06/21 01:00	79-00-5	
1,1-Dichloroethane	<0.27	ug/L	1.0	0.27	1		04/06/21 01:00	75-34-3	
1,1-Dichloroethene	<0.24	ug/L	1.0	0.24	1		04/06/21 01:00	75-35-4	
1,1-Dichloropropene	<0.54	ug/L	1.8	0.54	1		04/06/21 01:00	563-58-6	
1,2,3-Trichlorobenzene	<2.2	ug/L	7.4	2.2	1		04/06/21 01:00	87-61-6	
1,2,3-Trichloropropane	<0.59	ug/L	5.0	0.59	1		04/06/21 01:00	96-18-4	
1,2,4-Trichlorobenzene	<0.95	ug/L	5.0	0.95	1		04/06/21 01:00	120-82-1	
1,2,4-Trimethylbenzene	<0.84	ug/L	2.8	0.84	1		04/06/21 01:00	95-63-6	
1,2-Dibromo-3-chloropropane	<1.8	ug/L	5.9	1.8	1		04/06/21 01:00	96-12-8	
1,2-Dibromoethane (EDB)	<0.83	ug/L	2.8	0.83	1		04/06/21 01:00	106-93-4	
1,2-Dichlorobenzene	<0.71	ug/L	2.4	0.71	1		04/06/21 01:00	95-50-1	
1,2-Dichloroethane	<0.28	ug/L	1.0	0.28	1		04/06/21 01:00	107-06-2	
1,2-Dichloropropane	<0.28	ug/L	1.0	0.28	1		04/06/21 01:00	78-87-5	
1,3,5-Trimethylbenzene	<0.87	ug/L	2.9	0.87	1		04/06/21 01:00	108-67-8	
1,3-Dichlorobenzene	<0.63	ug/L	2.1	0.63	1		04/06/21 01:00	541-73-1	
1,3-Dichloropropane	<0.83	ug/L	2.8	0.83	1		04/06/21 01:00	142-28-9	
1,4-Dichlorobenzene	<0.94	ug/L	3.1	0.94	1		04/06/21 01:00	106-46-7	
2,2-Dichloropropane	<2.3	ug/L	7.6	2.3	1		04/06/21 01:00	594-20-7	
2-Chlorotoluene	<0.93	ug/L	5.0	0.93	1		04/06/21 01:00	95-49-8	
4-Chlorotoluene	<0.76	ug/L	2.5	0.76	1		04/06/21 01:00	106-43-4	
Benzene	<0.25	ug/L	1.0	0.25	1		04/06/21 01:00	71-43-2	
Bromobenzene	<0.24	ug/L	1.0	0.24	1		04/06/21 01:00	108-86-1	
Bromochloromethane	<0.36	ug/L	5.0	0.36	1		04/06/21 01:00	74-97-5	
Bromodichloromethane	<0.36	ug/L	1.2	0.36	1		04/06/21 01:00	75-27-4	
Bromoform	<4.0	ug/L	13.2	4.0	1		04/06/21 01:00	75-25-2	
Bromomethane	<0.97	ug/L	5.0	0.97	1		04/06/21 01:00	74-83-9	
Carbon tetrachloride	<1.1	ug/L	3.6	1.1	1		04/06/21 01:00	56-23-5	
Chlorobenzene	<0.71	ug/L	2.4	0.71	1		04/06/21 01:00	108-90-7	
Chloroethane	<1.3	ug/L	5.0	1.3	1		04/06/21 01:00	75-00-3	
Chloroform	<1.3	ug/L	5.0	1.3	1		04/06/21 01:00	67-66-3	
Chloromethane	<2.2	ug/L	7.3	2.2	1		04/06/21 01:00	74-87-3	
Dibromochloromethane	<2.6	ug/L	8.7	2.6	1		04/06/21 01:00	124-48-1	
Dibromomethane	<0.94	ug/L	3.1	0.94	1		04/06/21 01:00	74-95-3	
Dichlorodifluoromethane	<0.50	ug/L	5.0	0.50	1		04/06/21 01:00	75-71-8	
Diisopropyl ether	<1.9	ug/L	6.3	1.9	1		04/06/21 01:00	108-20-3	
Ethylbenzene	<0.32	ug/L	1.1	0.32	1		04/06/21 01:00	100-41-4	
Hexachloro-1,3-butadiene	<1.5	ug/L	4.9	1.5	1		04/06/21 01:00	87-68-3	
Isopropylbenzene (Cumene)	<1.7	ug/L	5.6	1.7	1		04/06/21 01:00	98-82-8	
Methyl-tert-butyl ether	<1.2	ug/L	4.2	1.2	1		04/06/21 01:00	1634-04-4	
Methylene Chloride	<0.58	ug/L	5.0	0.58	1		04/06/21 01:00	75-09-2	
Naphthalene	<1.2	ug/L	5.0	1.2	1		04/06/21 01:00	91-20-3	
Styrene	<3.0	ug/L	10.0	3.0	1		04/06/21 01:00	100-42-5	

## REPORT OF LABORATORY ANALYSIS

This report shall not be reproduced, except in full,  
without the written consent of Pace Analytical Services, LLC.

## ANALYTICAL RESULTS

Project: 25220211.00 FMR HIGHWAY CLEAN

Pace Project No.: 40224429

Sample: MW-9	Lab ID: 40224429011	Collected: 03/31/21 18:15	Received: 04/02/21 07:25	Matrix: Water					
Parameters	Results	Units	LOQ	LOD	DF	Prepared	Analyzed	CAS No.	Qual
<b>8260 MSV</b>	Analytical Method: EPA 8260								
	Pace Analytical Services - Green Bay								
Tetrachloroethene	0.49J	ug/L	1.1	0.33	1		04/06/21 01:00	127-18-4	
Toluene	<0.27	ug/L	1.0	0.27	1		04/06/21 01:00	108-88-3	
Trichloroethene	<0.26	ug/L	1.0	0.26	1		04/06/21 01:00	79-01-6	
Trichlorofluoromethane	<0.21	ug/L	1.0	0.21	1		04/06/21 01:00	75-69-4	
Vinyl chloride	<0.17	ug/L	1.0	0.17	1		04/06/21 01:00	75-01-4	
Xylene (Total)	<1.5	ug/L	3.0	1.5	1		04/06/21 01:00	1330-20-7	
cis-1,2-Dichloroethene	<0.27	ug/L	1.0	0.27	1		04/06/21 01:00	156-59-2	
cis-1,3-Dichloropropene	<3.6	ug/L	12.1	3.6	1		04/06/21 01:00	10061-01-5	
n-Butylbenzene	<0.71	ug/L	2.4	0.71	1		04/06/21 01:00	104-51-8	
n-Propylbenzene	<0.81	ug/L	5.0	0.81	1		04/06/21 01:00	103-65-1	
p-Isopropyltoluene	<0.80	ug/L	2.7	0.80	1		04/06/21 01:00	99-87-6	
sec-Butylbenzene	<0.85	ug/L	5.0	0.85	1		04/06/21 01:00	135-98-8	
tert-Butylbenzene	<0.30	ug/L	1.0	0.30	1		04/06/21 01:00	98-06-6	
trans-1,2-Dichloroethene	<0.46	ug/L	1.5	0.46	1		04/06/21 01:00	156-60-5	
trans-1,3-Dichloropropene	<4.4	ug/L	14.6	4.4	1		04/06/21 01:00	10061-02-6	
<b>Surrogates</b>									
4-Bromofluorobenzene (S)	102	%	70-130		1		04/06/21 01:00	460-00-4	
Dibromofluoromethane (S)	105	%	70-130		1		04/06/21 01:00	1868-53-7	
Toluene-d8 (S)	102	%	70-130		1		04/06/21 01:00	2037-26-5	

## REPORT OF LABORATORY ANALYSIS

This report shall not be reproduced, except in full,  
without the written consent of Pace Analytical Services, LLC.

## ANALYTICAL RESULTS

Project: 25220211.00 FMR HIGHWAY CLEAN

Pace Project No.: 40224429

Sample: MW-6	Lab ID: 40224429012	Collected: 03/31/21 19:15	Received: 04/02/21 07:25	Matrix: Water					
Parameters	Results	Units	LOQ	LOD	DF	Prepared	Analyzed	CAS No.	Qual
<b>8260 MSV</b>	Analytical Method: EPA 8260								
	Pace Analytical Services - Green Bay								
1,1,1,2-Tetrachloroethane	<0.27	ug/L	1.0	0.27	1		04/06/21 01:22	630-20-6	
1,1,1-Trichloroethane	<0.24	ug/L	1.0	0.24	1		04/06/21 01:22	71-55-6	
1,1,2,2-Tetrachloroethane	<0.28	ug/L	1.0	0.28	1		04/06/21 01:22	79-34-5	
1,1,2-Trichloroethane	<0.55	ug/L	5.0	0.55	1		04/06/21 01:22	79-00-5	
1,1-Dichloroethane	<0.27	ug/L	1.0	0.27	1		04/06/21 01:22	75-34-3	
1,1-Dichloroethene	<0.24	ug/L	1.0	0.24	1		04/06/21 01:22	75-35-4	
1,1-Dichloropropene	<0.54	ug/L	1.8	0.54	1		04/06/21 01:22	563-58-6	
1,2,3-Trichlorobenzene	<2.2	ug/L	7.4	2.2	1		04/06/21 01:22	87-61-6	
1,2,3-Trichloropropane	<0.59	ug/L	5.0	0.59	1		04/06/21 01:22	96-18-4	
1,2,4-Trichlorobenzene	<0.95	ug/L	5.0	0.95	1		04/06/21 01:22	120-82-1	
1,2,4-Trimethylbenzene	<0.84	ug/L	2.8	0.84	1		04/06/21 01:22	95-63-6	
1,2-Dibromo-3-chloropropane	<1.8	ug/L	5.9	1.8	1		04/06/21 01:22	96-12-8	
1,2-Dibromoethane (EDB)	<0.83	ug/L	2.8	0.83	1		04/06/21 01:22	106-93-4	
1,2-Dichlorobenzene	<0.71	ug/L	2.4	0.71	1		04/06/21 01:22	95-50-1	
1,2-Dichloroethane	<0.28	ug/L	1.0	0.28	1		04/06/21 01:22	107-06-2	
1,2-Dichloropropane	<0.28	ug/L	1.0	0.28	1		04/06/21 01:22	78-87-5	
1,3,5-Trimethylbenzene	<0.87	ug/L	2.9	0.87	1		04/06/21 01:22	108-67-8	
1,3-Dichlorobenzene	<0.63	ug/L	2.1	0.63	1		04/06/21 01:22	541-73-1	
1,3-Dichloropropane	<0.83	ug/L	2.8	0.83	1		04/06/21 01:22	142-28-9	
1,4-Dichlorobenzene	<0.94	ug/L	3.1	0.94	1		04/06/21 01:22	106-46-7	
2,2-Dichloropropane	<2.3	ug/L	7.6	2.3	1		04/06/21 01:22	594-20-7	
2-Chlorotoluene	<0.93	ug/L	5.0	0.93	1		04/06/21 01:22	95-49-8	
4-Chlorotoluene	<0.76	ug/L	2.5	0.76	1		04/06/21 01:22	106-43-4	
Benzene	<0.25	ug/L	1.0	0.25	1		04/06/21 01:22	71-43-2	
Bromobenzene	<0.24	ug/L	1.0	0.24	1		04/06/21 01:22	108-86-1	
Bromochloromethane	<0.36	ug/L	5.0	0.36	1		04/06/21 01:22	74-97-5	
Bromodichloromethane	<0.36	ug/L	1.2	0.36	1		04/06/21 01:22	75-27-4	
Bromoform	<4.0	ug/L	13.2	4.0	1		04/06/21 01:22	75-25-2	
Bromomethane	<0.97	ug/L	5.0	0.97	1		04/06/21 01:22	74-83-9	
Carbon tetrachloride	<1.1	ug/L	3.6	1.1	1		04/06/21 01:22	56-23-5	
Chlorobenzene	<0.71	ug/L	2.4	0.71	1		04/06/21 01:22	108-90-7	
Chloroethane	<1.3	ug/L	5.0	1.3	1		04/06/21 01:22	75-00-3	
Chloroform	<1.3	ug/L	5.0	1.3	1		04/06/21 01:22	67-66-3	
Chloromethane	<2.2	ug/L	7.3	2.2	1		04/06/21 01:22	74-87-3	
Dibromochloromethane	<2.6	ug/L	8.7	2.6	1		04/06/21 01:22	124-48-1	
Dibromomethane	<0.94	ug/L	3.1	0.94	1		04/06/21 01:22	74-95-3	
Dichlorodifluoromethane	<0.50	ug/L	5.0	0.50	1		04/06/21 01:22	75-71-8	
Diisopropyl ether	<1.9	ug/L	6.3	1.9	1		04/06/21 01:22	108-20-3	
Ethylbenzene	<0.32	ug/L	1.1	0.32	1		04/06/21 01:22	100-41-4	
Hexachloro-1,3-butadiene	<1.5	ug/L	4.9	1.5	1		04/06/21 01:22	87-68-3	
Isopropylbenzene (Cumene)	<1.7	ug/L	5.6	1.7	1		04/06/21 01:22	98-82-8	
Methyl-tert-butyl ether	<1.2	ug/L	4.2	1.2	1		04/06/21 01:22	1634-04-4	
Methylene Chloride	<0.58	ug/L	5.0	0.58	1		04/06/21 01:22	75-09-2	
Naphthalene	<1.2	ug/L	5.0	1.2	1		04/06/21 01:22	91-20-3	
Styrene	<3.0	ug/L	10.0	3.0	1		04/06/21 01:22	100-42-5	

## REPORT OF LABORATORY ANALYSIS

This report shall not be reproduced, except in full,  
without the written consent of Pace Analytical Services, LLC.

## ANALYTICAL RESULTS

Project: 25220211.00 FMR HIGHWAY CLEAN  
Pace Project No.: 40224429

Sample: MW-6 Lab ID: 40224429012 Collected: 03/31/21 19:15 Received: 04/02/21 07:25 Matrix: Water

Parameters	Results	Units	LOQ	LOD	DF	Prepared	Analyzed	CAS No.	Qual
<b>8260 MSV</b>	Analytical Method: EPA 8260								
	Pace Analytical Services - Green Bay								
Tetrachloroethene	3.5	ug/L	1.1	0.33	1		04/06/21 01:22	127-18-4	
Toluene	<0.27	ug/L	1.0	0.27	1		04/06/21 01:22	108-88-3	
Trichloroethene	<0.26	ug/L	1.0	0.26	1		04/06/21 01:22	79-01-6	
Trichlorofluoromethane	<0.21	ug/L	1.0	0.21	1		04/06/21 01:22	75-69-4	
Vinyl chloride	<0.17	ug/L	1.0	0.17	1		04/06/21 01:22	75-01-4	
Xylene (Total)	<1.5	ug/L	3.0	1.5	1		04/06/21 01:22	1330-20-7	
cis-1,2-Dichloroethene	<0.27	ug/L	1.0	0.27	1		04/06/21 01:22	156-59-2	
cis-1,3-Dichloropropene	<3.6	ug/L	12.1	3.6	1		04/06/21 01:22	10061-01-5	
n-Butylbenzene	<0.71	ug/L	2.4	0.71	1		04/06/21 01:22	104-51-8	
n-Propylbenzene	<0.81	ug/L	5.0	0.81	1		04/06/21 01:22	103-65-1	
p-Isopropyltoluene	<0.80	ug/L	2.7	0.80	1		04/06/21 01:22	99-87-6	
sec-Butylbenzene	<0.85	ug/L	5.0	0.85	1		04/06/21 01:22	135-98-8	
tert-Butylbenzene	<0.30	ug/L	1.0	0.30	1		04/06/21 01:22	98-06-6	
trans-1,2-Dichloroethene	<0.46	ug/L	1.5	0.46	1		04/06/21 01:22	156-60-5	
trans-1,3-Dichloropropene	<4.4	ug/L	14.6	4.4	1		04/06/21 01:22	10061-02-6	
<b>Surrogates</b>									
4-Bromofluorobenzene (S)	100	%	70-130		1		04/06/21 01:22	460-00-4	
Dibromofluoromethane (S)	103	%	70-130		1		04/06/21 01:22	1868-53-7	
Toluene-d8 (S)	101	%	70-130		1		04/06/21 01:22	2037-26-5	

## REPORT OF LABORATORY ANALYSIS

This report shall not be reproduced, except in full,  
without the written consent of Pace Analytical Services, LLC.

## ANALYTICAL RESULTS

Project: 25220211.00 FMR HIGHWAY CLEAN

Pace Project No.: 40224429

Sample: TRIP BLANK	Lab ID: 40224429013	Collected: 03/31/21 00:00	Received: 04/02/21 07:25	Matrix: Water					
Parameters	Results	Units	LOQ	LOD	DF	Prepared	Analyzed	CAS No.	Qual
<b>8260 MSV</b>	Analytical Method: EPA 8260								
	Pace Analytical Services - Green Bay								
1,1,1,2-Tetrachloroethane	<0.27	ug/L	1.0	0.27	1		04/05/21 21:05	630-20-6	
1,1,1-Trichloroethane	<0.24	ug/L	1.0	0.24	1		04/05/21 21:05	71-55-6	
1,1,2,2-Tetrachloroethane	<0.28	ug/L	1.0	0.28	1		04/05/21 21:05	79-34-5	
1,1,2-Trichloroethane	<0.55	ug/L	5.0	0.55	1		04/05/21 21:05	79-00-5	
1,1-Dichloroethane	<0.27	ug/L	1.0	0.27	1		04/05/21 21:05	75-34-3	
1,1-Dichloroethene	<0.24	ug/L	1.0	0.24	1		04/05/21 21:05	75-35-4	
1,1-Dichloropropene	<0.54	ug/L	1.8	0.54	1		04/05/21 21:05	563-58-6	
1,2,3-Trichlorobenzene	<2.2	ug/L	7.4	2.2	1		04/05/21 21:05	87-61-6	
1,2,3-Trichloropropane	<0.59	ug/L	5.0	0.59	1		04/05/21 21:05	96-18-4	
1,2,4-Trichlorobenzene	<0.95	ug/L	5.0	0.95	1		04/05/21 21:05	120-82-1	
1,2,4-Trimethylbenzene	<0.84	ug/L	2.8	0.84	1		04/05/21 21:05	95-63-6	
1,2-Dibromo-3-chloropropane	<1.8	ug/L	5.9	1.8	1		04/05/21 21:05	96-12-8	
1,2-Dibromoethane (EDB)	<0.83	ug/L	2.8	0.83	1		04/05/21 21:05	106-93-4	
1,2-Dichlorobenzene	<0.71	ug/L	2.4	0.71	1		04/05/21 21:05	95-50-1	
1,2-Dichloroethane	<0.28	ug/L	1.0	0.28	1		04/05/21 21:05	107-06-2	
1,2-Dichloropropane	<0.28	ug/L	1.0	0.28	1		04/05/21 21:05	78-87-5	
1,3,5-Trimethylbenzene	<0.87	ug/L	2.9	0.87	1		04/05/21 21:05	108-67-8	
1,3-Dichlorobenzene	<0.63	ug/L	2.1	0.63	1		04/05/21 21:05	541-73-1	
1,3-Dichloropropane	<0.83	ug/L	2.8	0.83	1		04/05/21 21:05	142-28-9	
1,4-Dichlorobenzene	<0.94	ug/L	3.1	0.94	1		04/05/21 21:05	106-46-7	
2,2-Dichloropropane	<2.3	ug/L	7.6	2.3	1		04/05/21 21:05	594-20-7	
2-Chlorotoluene	<0.93	ug/L	5.0	0.93	1		04/05/21 21:05	95-49-8	
4-Chlorotoluene	<0.76	ug/L	2.5	0.76	1		04/05/21 21:05	106-43-4	
Benzene	<0.25	ug/L	1.0	0.25	1		04/05/21 21:05	71-43-2	
Bromobenzene	<0.24	ug/L	1.0	0.24	1		04/05/21 21:05	108-86-1	
Bromochloromethane	<0.36	ug/L	5.0	0.36	1		04/05/21 21:05	74-97-5	
Bromodichloromethane	<0.36	ug/L	1.2	0.36	1		04/05/21 21:05	75-27-4	
Bromoform	<4.0	ug/L	13.2	4.0	1		04/05/21 21:05	75-25-2	
Bromomethane	<0.97	ug/L	5.0	0.97	1		04/05/21 21:05	74-83-9	
Carbon tetrachloride	<1.1	ug/L	3.6	1.1	1		04/05/21 21:05	56-23-5	
Chlorobenzene	<0.71	ug/L	2.4	0.71	1		04/05/21 21:05	108-90-7	
Chloroethane	<1.3	ug/L	5.0	1.3	1		04/05/21 21:05	75-00-3	
Chloroform	<1.3	ug/L	5.0	1.3	1		04/05/21 21:05	67-66-3	
Chloromethane	<2.2	ug/L	7.3	2.2	1		04/05/21 21:05	74-87-3	
Dibromochloromethane	<2.6	ug/L	8.7	2.6	1		04/05/21 21:05	124-48-1	
Dibromomethane	<0.94	ug/L	3.1	0.94	1		04/05/21 21:05	74-95-3	
Dichlorodifluoromethane	<0.50	ug/L	5.0	0.50	1		04/05/21 21:05	75-71-8	
Diisopropyl ether	<1.9	ug/L	6.3	1.9	1		04/05/21 21:05	108-20-3	
Ethylbenzene	<0.32	ug/L	1.1	0.32	1		04/05/21 21:05	100-41-4	
Hexachloro-1,3-butadiene	<1.5	ug/L	4.9	1.5	1		04/05/21 21:05	87-68-3	
Isopropylbenzene (Cumene)	<1.7	ug/L	5.6	1.7	1		04/05/21 21:05	98-82-8	
Methyl-tert-butyl ether	<1.2	ug/L	4.2	1.2	1		04/05/21 21:05	1634-04-4	
Methylene Chloride	<0.58	ug/L	5.0	0.58	1		04/05/21 21:05	75-09-2	
Naphthalene	<1.2	ug/L	5.0	1.2	1		04/05/21 21:05	91-20-3	
Styrene	<3.0	ug/L	10.0	3.0	1		04/05/21 21:05	100-42-5	

## REPORT OF LABORATORY ANALYSIS

This report shall not be reproduced, except in full,  
without the written consent of Pace Analytical Services, LLC.

## ANALYTICAL RESULTS

Project: 25220211.00 FMR HIGHWAY CLEAN

Pace Project No.: 40224429

Sample: TRIP BLANK	Lab ID: 40224429013	Collected: 03/31/21 00:00	Received: 04/02/21 07:25	Matrix: Water					
Parameters	Results	Units	LOQ	LOD	DF	Prepared	Analyzed	CAS No.	Qual
<b>8260 MSV</b>	Analytical Method: EPA 8260								
	Pace Analytical Services - Green Bay								
Tetrachloroethene	<0.33	ug/L	1.1	0.33	1		04/05/21 21:05	127-18-4	
Toluene	<0.27	ug/L	1.0	0.27	1		04/05/21 21:05	108-88-3	
Trichloroethene	<0.26	ug/L	1.0	0.26	1		04/05/21 21:05	79-01-6	
Trichlorofluoromethane	<0.21	ug/L	1.0	0.21	1		04/05/21 21:05	75-69-4	
Vinyl chloride	<0.17	ug/L	1.0	0.17	1		04/05/21 21:05	75-01-4	
Xylene (Total)	<1.5	ug/L	3.0	1.5	1		04/05/21 21:05	1330-20-7	
cis-1,2-Dichloroethene	<0.27	ug/L	1.0	0.27	1		04/05/21 21:05	156-59-2	
cis-1,3-Dichloropropene	<3.6	ug/L	12.1	3.6	1		04/05/21 21:05	10061-01-5	
n-Butylbenzene	<0.71	ug/L	2.4	0.71	1		04/05/21 21:05	104-51-8	
n-Propylbenzene	<0.81	ug/L	5.0	0.81	1		04/05/21 21:05	103-65-1	
p-Isopropyltoluene	<0.80	ug/L	2.7	0.80	1		04/05/21 21:05	99-87-6	
sec-Butylbenzene	<0.85	ug/L	5.0	0.85	1		04/05/21 21:05	135-98-8	
tert-Butylbenzene	<0.30	ug/L	1.0	0.30	1		04/05/21 21:05	98-06-6	
trans-1,2-Dichloroethene	<0.46	ug/L	1.5	0.46	1		04/05/21 21:05	156-60-5	
trans-1,3-Dichloropropene	<4.4	ug/L	14.6	4.4	1		04/05/21 21:05	10061-02-6	
<b>Surrogates</b>									
4-Bromofluorobenzene (S)	104	%	70-130		1		04/05/21 21:05	460-00-4	
Dibromofluoromethane (S)	101	%	70-130		1		04/05/21 21:05	1868-53-7	
Toluene-d8 (S)	103	%	70-130		1		04/05/21 21:05	2037-26-5	

## REPORT OF LABORATORY ANALYSIS

This report shall not be reproduced, except in full,  
without the written consent of Pace Analytical Services, LLC.

## ANALYTICAL RESULTS

Project: 25220211.00 FMR HIGHWAY CLEAN

Pace Project No.: 40224429

Sample: MW-12	Lab ID: 40224429014	Collected: 04/01/21 08:40	Received: 04/02/21 07:25	Matrix: Water					
Parameters	Results	Units	LOQ	LOD	DF	Prepared	Analyzed	CAS No.	Qual
<b>8260 MSV</b>	Analytical Method: EPA 8260								
	Pace Analytical Services - Green Bay								
1,1,1,2-Tetrachloroethane	<0.27	ug/L	1.0	0.27	1		04/06/21 01:43	630-20-6	
1,1,1-Trichloroethane	<0.24	ug/L	1.0	0.24	1		04/06/21 01:43	71-55-6	
1,1,2,2-Tetrachloroethane	<0.28	ug/L	1.0	0.28	1		04/06/21 01:43	79-34-5	
1,1,2-Trichloroethane	<0.55	ug/L	5.0	0.55	1		04/06/21 01:43	79-00-5	
1,1-Dichloroethane	<0.27	ug/L	1.0	0.27	1		04/06/21 01:43	75-34-3	
1,1-Dichloroethene	<0.24	ug/L	1.0	0.24	1		04/06/21 01:43	75-35-4	
1,1-Dichloropropene	<0.54	ug/L	1.8	0.54	1		04/06/21 01:43	563-58-6	
1,2,3-Trichlorobenzene	<2.2	ug/L	7.4	2.2	1		04/06/21 01:43	87-61-6	
1,2,3-Trichloropropane	<0.59	ug/L	5.0	0.59	1		04/06/21 01:43	96-18-4	
1,2,4-Trichlorobenzene	<0.95	ug/L	5.0	0.95	1		04/06/21 01:43	120-82-1	
1,2,4-Trimethylbenzene	<0.84	ug/L	2.8	0.84	1		04/06/21 01:43	95-63-6	
1,2-Dibromo-3-chloropropane	<1.8	ug/L	5.9	1.8	1		04/06/21 01:43	96-12-8	
1,2-Dibromoethane (EDB)	<0.83	ug/L	2.8	0.83	1		04/06/21 01:43	106-93-4	
1,2-Dichlorobenzene	<0.71	ug/L	2.4	0.71	1		04/06/21 01:43	95-50-1	
1,2-Dichloroethane	<0.28	ug/L	1.0	0.28	1		04/06/21 01:43	107-06-2	
1,2-Dichloropropane	<0.28	ug/L	1.0	0.28	1		04/06/21 01:43	78-87-5	
1,3,5-Trimethylbenzene	<0.87	ug/L	2.9	0.87	1		04/06/21 01:43	108-67-8	
1,3-Dichlorobenzene	<0.63	ug/L	2.1	0.63	1		04/06/21 01:43	541-73-1	
1,3-Dichloropropane	<0.83	ug/L	2.8	0.83	1		04/06/21 01:43	142-28-9	
1,4-Dichlorobenzene	<0.94	ug/L	3.1	0.94	1		04/06/21 01:43	106-46-7	
2,2-Dichloropropane	<2.3	ug/L	7.6	2.3	1		04/06/21 01:43	594-20-7	
2-Chlorotoluene	<0.93	ug/L	5.0	0.93	1		04/06/21 01:43	95-49-8	
4-Chlorotoluene	<0.76	ug/L	2.5	0.76	1		04/06/21 01:43	106-43-4	
Benzene	<0.25	ug/L	1.0	0.25	1		04/06/21 01:43	71-43-2	
Bromobenzene	<0.24	ug/L	1.0	0.24	1		04/06/21 01:43	108-86-1	
Bromochloromethane	<0.36	ug/L	5.0	0.36	1		04/06/21 01:43	74-97-5	
Bromodichloromethane	<0.36	ug/L	1.2	0.36	1		04/06/21 01:43	75-27-4	
Bromoform	<4.0	ug/L	13.2	4.0	1		04/06/21 01:43	75-25-2	
Bromomethane	<0.97	ug/L	5.0	0.97	1		04/06/21 01:43	74-83-9	
Carbon tetrachloride	<1.1	ug/L	3.6	1.1	1		04/06/21 01:43	56-23-5	
Chlorobenzene	<0.71	ug/L	2.4	0.71	1		04/06/21 01:43	108-90-7	
Chloroethane	<1.3	ug/L	5.0	1.3	1		04/06/21 01:43	75-00-3	
Chloroform	<1.3	ug/L	5.0	1.3	1		04/06/21 01:43	67-66-3	
Chloromethane	<2.2	ug/L	7.3	2.2	1		04/06/21 01:43	74-87-3	
Dibromochloromethane	<2.6	ug/L	8.7	2.6	1		04/06/21 01:43	124-48-1	
Dibromomethane	<0.94	ug/L	3.1	0.94	1		04/06/21 01:43	74-95-3	
Dichlorodifluoromethane	<0.50	ug/L	5.0	0.50	1		04/06/21 01:43	75-71-8	
Diisopropyl ether	<1.9	ug/L	6.3	1.9	1		04/06/21 01:43	108-20-3	
Ethylbenzene	<0.32	ug/L	1.1	0.32	1		04/06/21 01:43	100-41-4	
Hexachloro-1,3-butadiene	<1.5	ug/L	4.9	1.5	1		04/06/21 01:43	87-68-3	
Isopropylbenzene (Cumene)	<1.7	ug/L	5.6	1.7	1		04/06/21 01:43	98-82-8	
Methyl-tert-butyl ether	<1.2	ug/L	4.2	1.2	1		04/06/21 01:43	1634-04-4	
Methylene Chloride	<0.58	ug/L	5.0	0.58	1		04/06/21 01:43	75-09-2	
Naphthalene	<1.2	ug/L	5.0	1.2	1		04/06/21 01:43	91-20-3	
Styrene	<3.0	ug/L	10.0	3.0	1		04/06/21 01:43	100-42-5	

## REPORT OF LABORATORY ANALYSIS

This report shall not be reproduced, except in full,  
without the written consent of Pace Analytical Services, LLC.

## ANALYTICAL RESULTS

Project: 25220211.00 FMR HIGHWAY CLEAN

Pace Project No.: 40224429

Sample: MW-12	Lab ID: 40224429014	Collected: 04/01/21 08:40	Received: 04/02/21 07:25	Matrix: Water					
Parameters	Results	Units	LOQ	LOD	DF	Prepared	Analyzed	CAS No.	Qual
<b>8260 MSV</b>	Analytical Method: EPA 8260								
	Pace Analytical Services - Green Bay								
Tetrachloroethene	9.9	ug/L	1.1	0.33	1		04/06/21 01:43	127-18-4	
Toluene	<0.27	ug/L	1.0	0.27	1		04/06/21 01:43	108-88-3	
Trichloroethene	<0.26	ug/L	1.0	0.26	1		04/06/21 01:43	79-01-6	
Trichlorofluoromethane	<0.21	ug/L	1.0	0.21	1		04/06/21 01:43	75-69-4	
Vinyl chloride	<0.17	ug/L	1.0	0.17	1		04/06/21 01:43	75-01-4	
Xylene (Total)	<1.5	ug/L	3.0	1.5	1		04/06/21 01:43	1330-20-7	
cis-1,2-Dichloroethene	<0.27	ug/L	1.0	0.27	1		04/06/21 01:43	156-59-2	
cis-1,3-Dichloropropene	<3.6	ug/L	12.1	3.6	1		04/06/21 01:43	10061-01-5	
n-Butylbenzene	<0.71	ug/L	2.4	0.71	1		04/06/21 01:43	104-51-8	
n-Propylbenzene	<0.81	ug/L	5.0	0.81	1		04/06/21 01:43	103-65-1	
p-Isopropyltoluene	<0.80	ug/L	2.7	0.80	1		04/06/21 01:43	99-87-6	
sec-Butylbenzene	<0.85	ug/L	5.0	0.85	1		04/06/21 01:43	135-98-8	
tert-Butylbenzene	<0.30	ug/L	1.0	0.30	1		04/06/21 01:43	98-06-6	
trans-1,2-Dichloroethene	<0.46	ug/L	1.5	0.46	1		04/06/21 01:43	156-60-5	
trans-1,3-Dichloropropene	<4.4	ug/L	14.6	4.4	1		04/06/21 01:43	10061-02-6	
<b>Surrogates</b>									
4-Bromofluorobenzene (S)	101	%	70-130		1		04/06/21 01:43	460-00-4	
Dibromofluoromethane (S)	102	%	70-130		1		04/06/21 01:43	1868-53-7	
Toluene-d8 (S)	101	%	70-130		1		04/06/21 01:43	2037-26-5	

## REPORT OF LABORATORY ANALYSIS

This report shall not be reproduced, except in full,  
without the written consent of Pace Analytical Services, LLC.

## ANALYTICAL RESULTS

Project: 25220211.00 FMR HIGHWAY CLEAN

Pace Project No.: 40224429

Sample: MW-8	Lab ID: 40224429015	Collected: 04/01/21 10:10	Received: 04/02/21 07:25	Matrix: Water					
Parameters	Results	Units	LOQ	LOD	DF	Prepared	Analyzed	CAS No.	Qual
<b>8260 MSV</b>	Analytical Method: EPA 8260								
	Pace Analytical Services - Green Bay								
1,1,1,2-Tetrachloroethane	<0.27	ug/L	1.0	0.27	1		04/06/21 02:05	630-20-6	
1,1,1-Trichloroethane	<0.24	ug/L	1.0	0.24	1		04/06/21 02:05	71-55-6	
1,1,2,2-Tetrachloroethane	<0.28	ug/L	1.0	0.28	1		04/06/21 02:05	79-34-5	
1,1,2-Trichloroethane	<0.55	ug/L	5.0	0.55	1		04/06/21 02:05	79-00-5	
1,1-Dichloroethane	<0.27	ug/L	1.0	0.27	1		04/06/21 02:05	75-34-3	
1,1-Dichloroethene	<0.24	ug/L	1.0	0.24	1		04/06/21 02:05	75-35-4	
1,1-Dichloropropene	<0.54	ug/L	1.8	0.54	1		04/06/21 02:05	563-58-6	
1,2,3-Trichlorobenzene	<2.2	ug/L	7.4	2.2	1		04/06/21 02:05	87-61-6	
1,2,3-Trichloropropane	<0.59	ug/L	5.0	0.59	1		04/06/21 02:05	96-18-4	
1,2,4-Trichlorobenzene	<0.95	ug/L	5.0	0.95	1		04/06/21 02:05	120-82-1	
1,2,4-Trimethylbenzene	<0.84	ug/L	2.8	0.84	1		04/06/21 02:05	95-63-6	
1,2-Dibromo-3-chloropropane	<1.8	ug/L	5.9	1.8	1		04/06/21 02:05	96-12-8	
1,2-Dibromoethane (EDB)	<0.83	ug/L	2.8	0.83	1		04/06/21 02:05	106-93-4	
1,2-Dichlorobenzene	<0.71	ug/L	2.4	0.71	1		04/06/21 02:05	95-50-1	
1,2-Dichloroethane	<0.28	ug/L	1.0	0.28	1		04/06/21 02:05	107-06-2	
1,2-Dichloropropane	<0.28	ug/L	1.0	0.28	1		04/06/21 02:05	78-87-5	
1,3,5-Trimethylbenzene	<0.87	ug/L	2.9	0.87	1		04/06/21 02:05	108-67-8	
1,3-Dichlorobenzene	<0.63	ug/L	2.1	0.63	1		04/06/21 02:05	541-73-1	
1,3-Dichloropropane	<0.83	ug/L	2.8	0.83	1		04/06/21 02:05	142-28-9	
1,4-Dichlorobenzene	<0.94	ug/L	3.1	0.94	1		04/06/21 02:05	106-46-7	
2,2-Dichloropropane	<2.3	ug/L	7.6	2.3	1		04/06/21 02:05	594-20-7	
2-Chlorotoluene	<0.93	ug/L	5.0	0.93	1		04/06/21 02:05	95-49-8	
4-Chlorotoluene	<0.76	ug/L	2.5	0.76	1		04/06/21 02:05	106-43-4	
Benzene	<0.25	ug/L	1.0	0.25	1		04/06/21 02:05	71-43-2	
Bromobenzene	<0.24	ug/L	1.0	0.24	1		04/06/21 02:05	108-86-1	
Bromochloromethane	<0.36	ug/L	5.0	0.36	1		04/06/21 02:05	74-97-5	
Bromodichloromethane	<0.36	ug/L	1.2	0.36	1		04/06/21 02:05	75-27-4	
Bromoform	<4.0	ug/L	13.2	4.0	1		04/06/21 02:05	75-25-2	
Bromomethane	<0.97	ug/L	5.0	0.97	1		04/06/21 02:05	74-83-9	
Carbon tetrachloride	<1.1	ug/L	3.6	1.1	1		04/06/21 02:05	56-23-5	
Chlorobenzene	<0.71	ug/L	2.4	0.71	1		04/06/21 02:05	108-90-7	
Chloroethane	<1.3	ug/L	5.0	1.3	1		04/06/21 02:05	75-00-3	
Chloroform	<1.3	ug/L	5.0	1.3	1		04/06/21 02:05	67-66-3	
Chloromethane	<2.2	ug/L	7.3	2.2	1		04/06/21 02:05	74-87-3	
Dibromochloromethane	<2.6	ug/L	8.7	2.6	1		04/06/21 02:05	124-48-1	
Dibromomethane	<0.94	ug/L	3.1	0.94	1		04/06/21 02:05	74-95-3	
Dichlorodifluoromethane	<0.50	ug/L	5.0	0.50	1		04/06/21 02:05	75-71-8	
Diisopropyl ether	<1.9	ug/L	6.3	1.9	1		04/06/21 02:05	108-20-3	
Ethylbenzene	<0.32	ug/L	1.1	0.32	1		04/06/21 02:05	100-41-4	
Hexachloro-1,3-butadiene	<1.5	ug/L	4.9	1.5	1		04/06/21 02:05	87-68-3	
Isopropylbenzene (Cumene)	<1.7	ug/L	5.6	1.7	1		04/06/21 02:05	98-82-8	
Methyl-tert-butyl ether	<1.2	ug/L	4.2	1.2	1		04/06/21 02:05	1634-04-4	
Methylene Chloride	<0.58	ug/L	5.0	0.58	1		04/06/21 02:05	75-09-2	
Naphthalene	<1.2	ug/L	5.0	1.2	1		04/06/21 02:05	91-20-3	
Styrene	<3.0	ug/L	10.0	3.0	1		04/06/21 02:05	100-42-5	

## REPORT OF LABORATORY ANALYSIS

This report shall not be reproduced, except in full,  
without the written consent of Pace Analytical Services, LLC.

## ANALYTICAL RESULTS

Project: 25220211.00 FMR HIGHWAY CLEAN

Pace Project No.: 40224429

---

**Sample: MW-8**      **Lab ID: 40224429015**      Collected: 04/01/21 10:10      Received: 04/02/21 07:25      Matrix: Water

---

Parameters	Results	Units	LOQ	LOD	DF	Prepared	Analyzed	CAS No.	Qual
<b>8260 MSV</b>	Analytical Method: EPA 8260								
	Pace Analytical Services - Green Bay								
Tetrachloroethene	6.6	ug/L	1.1	0.33	1		04/06/21 02:05	127-18-4	
Toluene	<0.27	ug/L	1.0	0.27	1		04/06/21 02:05	108-88-3	
Trichloroethene	<0.26	ug/L	1.0	0.26	1		04/06/21 02:05	79-01-6	
Trichlorofluoromethane	<0.21	ug/L	1.0	0.21	1		04/06/21 02:05	75-69-4	
Vinyl chloride	<0.17	ug/L	1.0	0.17	1		04/06/21 02:05	75-01-4	
Xylene (Total)	<1.5	ug/L	3.0	1.5	1		04/06/21 02:05	1330-20-7	
cis-1,2-Dichloroethene	<0.27	ug/L	1.0	0.27	1		04/06/21 02:05	156-59-2	
cis-1,3-Dichloropropene	<3.6	ug/L	12.1	3.6	1		04/06/21 02:05	10061-01-5	
n-Butylbenzene	<0.71	ug/L	2.4	0.71	1		04/06/21 02:05	104-51-8	
n-Propylbenzene	<0.81	ug/L	5.0	0.81	1		04/06/21 02:05	103-65-1	
p-Isopropyltoluene	<0.80	ug/L	2.7	0.80	1		04/06/21 02:05	99-87-6	
sec-Butylbenzene	<0.85	ug/L	5.0	0.85	1		04/06/21 02:05	135-98-8	
tert-Butylbenzene	<0.30	ug/L	1.0	0.30	1		04/06/21 02:05	98-06-6	
trans-1,2-Dichloroethene	<0.46	ug/L	1.5	0.46	1		04/06/21 02:05	156-60-5	
trans-1,3-Dichloropropene	<4.4	ug/L	14.6	4.4	1		04/06/21 02:05	10061-02-6	
<b>Surrogates</b>									
4-Bromofluorobenzene (S)	102	%	70-130		1		04/06/21 02:05	460-00-4	
Dibromofluoromethane (S)	104	%	70-130		1		04/06/21 02:05	1868-53-7	
Toluene-d8 (S)	103	%	70-130		1		04/06/21 02:05	2037-26-5	

## REPORT OF LABORATORY ANALYSIS

This report shall not be reproduced, except in full,  
without the written consent of Pace Analytical Services, LLC.

## ANALYTICAL RESULTS

Project: 25220211.00 FMR HIGHWAY CLEAN

Pace Project No.: 40224429

Sample: PZ-4	Lab ID: 40224429016	Collected: 04/01/21 10:55	Received: 04/02/21 07:25	Matrix: Water					
Parameters	Results	Units	LOQ	LOD	DF	Prepared	Analyzed	CAS No.	Qual
<b>8260 MSV</b>	Analytical Method: EPA 8260								
	Pace Analytical Services - Green Bay								
1,1,1,2-Tetrachloroethane	<0.27	ug/L	1.0	0.27	1		04/06/21 02:26	630-20-6	
1,1,1-Trichloroethane	<0.24	ug/L	1.0	0.24	1		04/06/21 02:26	71-55-6	
1,1,2,2-Tetrachloroethane	<0.28	ug/L	1.0	0.28	1		04/06/21 02:26	79-34-5	
1,1,2-Trichloroethane	<0.55	ug/L	5.0	0.55	1		04/06/21 02:26	79-00-5	
1,1-Dichloroethane	<0.27	ug/L	1.0	0.27	1		04/06/21 02:26	75-34-3	
1,1-Dichloroethene	<0.24	ug/L	1.0	0.24	1		04/06/21 02:26	75-35-4	
1,1-Dichloropropene	<0.54	ug/L	1.8	0.54	1		04/06/21 02:26	563-58-6	
1,2,3-Trichlorobenzene	<2.2	ug/L	7.4	2.2	1		04/06/21 02:26	87-61-6	
1,2,3-Trichloropropane	<0.59	ug/L	5.0	0.59	1		04/06/21 02:26	96-18-4	
1,2,4-Trichlorobenzene	<0.95	ug/L	5.0	0.95	1		04/06/21 02:26	120-82-1	
1,2,4-Trimethylbenzene	<0.84	ug/L	2.8	0.84	1		04/06/21 02:26	95-63-6	
1,2-Dibromo-3-chloropropane	<1.8	ug/L	5.9	1.8	1		04/06/21 02:26	96-12-8	
1,2-Dibromoethane (EDB)	<0.83	ug/L	2.8	0.83	1		04/06/21 02:26	106-93-4	
1,2-Dichlorobenzene	<0.71	ug/L	2.4	0.71	1		04/06/21 02:26	95-50-1	
1,2-Dichloroethane	<0.28	ug/L	1.0	0.28	1		04/06/21 02:26	107-06-2	
1,2-Dichloropropane	<0.28	ug/L	1.0	0.28	1		04/06/21 02:26	78-87-5	
1,3,5-Trimethylbenzene	<0.87	ug/L	2.9	0.87	1		04/06/21 02:26	108-67-8	
1,3-Dichlorobenzene	<0.63	ug/L	2.1	0.63	1		04/06/21 02:26	541-73-1	
1,3-Dichloropropane	<0.83	ug/L	2.8	0.83	1		04/06/21 02:26	142-28-9	
1,4-Dichlorobenzene	<0.94	ug/L	3.1	0.94	1		04/06/21 02:26	106-46-7	
2,2-Dichloropropane	<2.3	ug/L	7.6	2.3	1		04/06/21 02:26	594-20-7	
2-Chlorotoluene	<0.93	ug/L	5.0	0.93	1		04/06/21 02:26	95-49-8	
4-Chlorotoluene	<0.76	ug/L	2.5	0.76	1		04/06/21 02:26	106-43-4	
Benzene	<0.25	ug/L	1.0	0.25	1		04/06/21 02:26	71-43-2	
Bromobenzene	<0.24	ug/L	1.0	0.24	1		04/06/21 02:26	108-86-1	
Bromochloromethane	<0.36	ug/L	5.0	0.36	1		04/06/21 02:26	74-97-5	
Bromodichloromethane	<0.36	ug/L	1.2	0.36	1		04/06/21 02:26	75-27-4	
Bromoform	<4.0	ug/L	13.2	4.0	1		04/06/21 02:26	75-25-2	
Bromomethane	<0.97	ug/L	5.0	0.97	1		04/06/21 02:26	74-83-9	
Carbon tetrachloride	<1.1	ug/L	3.6	1.1	1		04/06/21 02:26	56-23-5	
Chlorobenzene	<0.71	ug/L	2.4	0.71	1		04/06/21 02:26	108-90-7	
Chloroethane	<1.3	ug/L	5.0	1.3	1		04/06/21 02:26	75-00-3	
Chloroform	<1.3	ug/L	5.0	1.3	1		04/06/21 02:26	67-66-3	
Chloromethane	<2.2	ug/L	7.3	2.2	1		04/06/21 02:26	74-87-3	
Dibromochloromethane	<2.6	ug/L	8.7	2.6	1		04/06/21 02:26	124-48-1	
Dibromomethane	<0.94	ug/L	3.1	0.94	1		04/06/21 02:26	74-95-3	
Dichlorodifluoromethane	<0.50	ug/L	5.0	0.50	1		04/06/21 02:26	75-71-8	
Diisopropyl ether	<1.9	ug/L	6.3	1.9	1		04/06/21 02:26	108-20-3	
Ethylbenzene	<0.32	ug/L	1.1	0.32	1		04/06/21 02:26	100-41-4	
Hexachloro-1,3-butadiene	<1.5	ug/L	4.9	1.5	1		04/06/21 02:26	87-68-3	
Isopropylbenzene (Cumene)	<1.7	ug/L	5.6	1.7	1		04/06/21 02:26	98-82-8	
Methyl-tert-butyl ether	<1.2	ug/L	4.2	1.2	1		04/06/21 02:26	1634-04-4	
Methylene Chloride	<0.58	ug/L	5.0	0.58	1		04/06/21 02:26	75-09-2	
Naphthalene	<1.2	ug/L	5.0	1.2	1		04/06/21 02:26	91-20-3	
Styrene	<3.0	ug/L	10.0	3.0	1		04/06/21 02:26	100-42-5	

## REPORT OF LABORATORY ANALYSIS

This report shall not be reproduced, except in full,  
without the written consent of Pace Analytical Services, LLC.

## ANALYTICAL RESULTS

Project: 25220211.00 FMR HIGHWAY CLEAN

Pace Project No.: 40224429

Sample: PZ-4	Lab ID: 40224429016	Collected: 04/01/21 10:55	Received: 04/02/21 07:25	Matrix: Water					
Parameters	Results	Units	LOQ	LOD	DF	Prepared	Analyzed	CAS No.	Qual
<b>8260 MSV</b>	Analytical Method: EPA 8260								
	Pace Analytical Services - Green Bay								
Tetrachloroethene	<0.33	ug/L	1.1	0.33	1		04/06/21 02:26	127-18-4	
Toluene	<0.27	ug/L	1.0	0.27	1		04/06/21 02:26	108-88-3	
Trichloroethene	<0.26	ug/L	1.0	0.26	1		04/06/21 02:26	79-01-6	
Trichlorofluoromethane	<0.21	ug/L	1.0	0.21	1		04/06/21 02:26	75-69-4	
Vinyl chloride	<0.17	ug/L	1.0	0.17	1		04/06/21 02:26	75-01-4	
Xylene (Total)	<1.5	ug/L	3.0	1.5	1		04/06/21 02:26	1330-20-7	
cis-1,2-Dichloroethene	<0.27	ug/L	1.0	0.27	1		04/06/21 02:26	156-59-2	
cis-1,3-Dichloropropene	<3.6	ug/L	12.1	3.6	1		04/06/21 02:26	10061-01-5	
n-Butylbenzene	<0.71	ug/L	2.4	0.71	1		04/06/21 02:26	104-51-8	
n-Propylbenzene	<0.81	ug/L	5.0	0.81	1		04/06/21 02:26	103-65-1	
p-Isopropyltoluene	<0.80	ug/L	2.7	0.80	1		04/06/21 02:26	99-87-6	
sec-Butylbenzene	<0.85	ug/L	5.0	0.85	1		04/06/21 02:26	135-98-8	
tert-Butylbenzene	<0.30	ug/L	1.0	0.30	1		04/06/21 02:26	98-06-6	
trans-1,2-Dichloroethene	<0.46	ug/L	1.5	0.46	1		04/06/21 02:26	156-60-5	
trans-1,3-Dichloropropene	<4.4	ug/L	14.6	4.4	1		04/06/21 02:26	10061-02-6	
<b>Surrogates</b>									
4-Bromofluorobenzene (S)	101	%	70-130		1		04/06/21 02:26	460-00-4	
Dibromofluoromethane (S)	105	%	70-130		1		04/06/21 02:26	1868-53-7	
Toluene-d8 (S)	102	%	70-130		1		04/06/21 02:26	2037-26-5	

## REPORT OF LABORATORY ANALYSIS

This report shall not be reproduced, except in full,  
without the written consent of Pace Analytical Services, LLC.

## QUALITY CONTROL DATA

Project: 25220211.00 FMR HIGHWAY CLEAN

Pace Project No.: 40224429

QC Batch:	381439	Analysis Method:	EPA 8260
QC Batch Method:	EPA 8260	Analysis Description:	8260 MSV
		Laboratory:	Pace Analytical Services - Green Bay
Associated Lab Samples:	40224429001, 40224429002, 40224429003, 40224429004, 40224429005, 40224429006, 40224429007, 40224429008, 40224429009, 40224429010, 40224429011, 40224429012, 40224429013, 40224429014, 40224429015, 40224429016		

METHOD BLANK: 2200301

Matrix: Water

Associated Lab Samples: 40224429001, 40224429002, 40224429003, 40224429004, 40224429005, 40224429006, 40224429007,  
40224429008, 40224429009, 40224429010, 40224429011, 40224429012, 40224429013, 40224429014,  
40224429015, 40224429016

Parameter	Units	Blank Result	Reporting Limit	Analyzed	Qualifiers
1,1,1,2-Tetrachloroethane	ug/L	<0.27	1.0	04/05/21 16:04	
1,1,1-Trichloroethane	ug/L	<0.24	1.0	04/05/21 16:04	
1,1,2,2-Tetrachloroethane	ug/L	<0.28	1.0	04/05/21 16:04	
1,1,2-Trichloroethane	ug/L	<0.55	5.0	04/05/21 16:04	
1,1-Dichloroethane	ug/L	<0.27	1.0	04/05/21 16:04	
1,1-Dichloroethene	ug/L	<0.24	1.0	04/05/21 16:04	
1,1-Dichloropropene	ug/L	<0.54	1.8	04/05/21 16:04	
1,2,3-Trichlorobenzene	ug/L	<2.2	7.4	04/05/21 16:04	
1,2,3-Trichloropropane	ug/L	<0.59	5.0	04/05/21 16:04	
1,2,4-Trichlorobenzene	ug/L	<0.95	5.0	04/05/21 16:04	
1,2,4-Trimethylbenzene	ug/L	<0.84	2.8	04/05/21 16:04	
1,2-Dibromo-3-chloropropane	ug/L	<1.8	5.9	04/05/21 16:04	
1,2-Dibromoethane (EDB)	ug/L	<0.83	2.8	04/05/21 16:04	
1,2-Dichlorobenzene	ug/L	<0.71	2.4	04/05/21 16:04	
1,2-Dichloroethane	ug/L	<0.28	1.0	04/05/21 16:04	
1,2-Dichloropropene	ug/L	<0.28	1.0	04/05/21 16:04	
1,3,5-Trimethylbenzene	ug/L	<0.87	2.9	04/05/21 16:04	
1,3-Dichlorobenzene	ug/L	<0.63	2.1	04/05/21 16:04	
1,3-Dichloropropene	ug/L	<0.83	2.8	04/05/21 16:04	
1,4-Dichlorobenzene	ug/L	<0.94	3.1	04/05/21 16:04	
2,2-Dichloropropane	ug/L	<2.3	7.6	04/05/21 16:04	
2-Chlorotoluene	ug/L	<0.93	5.0	04/05/21 16:04	
4-Chlorotoluene	ug/L	<0.76	2.5	04/05/21 16:04	
Benzene	ug/L	<0.25	1.0	04/05/21 16:04	
Bromobenzene	ug/L	<0.24	1.0	04/05/21 16:04	
Bromochloromethane	ug/L	<0.36	5.0	04/05/21 16:04	
Bromodichloromethane	ug/L	<0.36	1.2	04/05/21 16:04	
Bromoform	ug/L	<4.0	13.2	04/05/21 16:04	
Bromomethane	ug/L	<0.97	5.0	04/05/21 16:04	
Carbon tetrachloride	ug/L	<1.1	3.6	04/05/21 16:04	
Chlorobenzene	ug/L	<0.71	2.4	04/05/21 16:04	
Chloroethane	ug/L	<1.3	5.0	04/05/21 16:04	
Chloroform	ug/L	<1.3	5.0	04/05/21 16:04	
Chloromethane	ug/L	<2.2	7.3	04/05/21 16:04	
cis-1,2-Dichloroethene	ug/L	<0.27	1.0	04/05/21 16:04	
cis-1,3-Dichloropropene	ug/L	<3.6	12.1	04/05/21 16:04	
Dibromochloromethane	ug/L	<2.6	8.7	04/05/21 16:04	

Results presented on this page are in the units indicated by the "Units" column except where an alternate unit is presented to the right of the result.

## REPORT OF LABORATORY ANALYSIS

This report shall not be reproduced, except in full,  
without the written consent of Pace Analytical Services, LLC.

## QUALITY CONTROL DATA

Project: 25220211.00 FMR HIGHWAY CLEAN

Pace Project No.: 40224429

METHOD BLANK: 2200301

Matrix: Water

Associated Lab Samples: 40224429001, 40224429002, 40224429003, 40224429004, 40224429005, 40224429006, 40224429007,  
40224429008, 40224429009, 40224429010, 40224429011, 40224429012, 40224429013, 40224429014,  
40224429015, 40224429016

Parameter	Units	Blank Result	Reporting Limit	Analyzed	Qualifiers
Dibromomethane	ug/L	<0.94	3.1	04/05/21 16:04	
Dichlorodifluoromethane	ug/L	<0.50	5.0	04/05/21 16:04	
Diisopropyl ether	ug/L	<1.9	6.3	04/05/21 16:04	
Ethylbenzene	ug/L	<0.32	1.1	04/05/21 16:04	
Hexachloro-1,3-butadiene	ug/L	<1.5	4.9	04/05/21 16:04	
Isopropylbenzene (Cumene)	ug/L	<1.7	5.6	04/05/21 16:04	
Methyl-tert-butyl ether	ug/L	<1.2	4.2	04/05/21 16:04	
Methylene Chloride	ug/L	<0.58	5.0	04/05/21 16:04	
n-Butylbenzene	ug/L	<0.71	2.4	04/05/21 16:04	
n-Propylbenzene	ug/L	<0.81	5.0	04/05/21 16:04	
Naphthalene	ug/L	<1.2	5.0	04/05/21 16:04	
p-Isopropyltoluene	ug/L	<0.80	2.7	04/05/21 16:04	
sec-Butylbenzene	ug/L	<0.85	5.0	04/05/21 16:04	
Styrene	ug/L	<3.0	10.0	04/05/21 16:04	
tert-Butylbenzene	ug/L	<0.30	1.0	04/05/21 16:04	
Tetrachloroethene	ug/L	<0.33	1.1	04/05/21 16:04	
Toluene	ug/L	<0.27	1.0	04/05/21 16:04	
trans-1,2-Dichloroethene	ug/L	<0.46	1.5	04/05/21 16:04	
trans-1,3-Dichloropropene	ug/L	<4.4	14.6	04/05/21 16:04	
Trichloroethene	ug/L	<0.26	1.0	04/05/21 16:04	
Trichlorofluoromethane	ug/L	<0.21	1.0	04/05/21 16:04	
Vinyl chloride	ug/L	<0.17	1.0	04/05/21 16:04	
Xylene (Total)	ug/L	<1.5	3.0	04/05/21 16:04	
4-Bromofluorobenzene (S)	%	104	70-130	04/05/21 16:04	
Dibromofluoromethane (S)	%	102	70-130	04/05/21 16:04	
Toluene-d8 (S)	%	103	70-130	04/05/21 16:04	

LABORATORY CONTROL SAMPLE: 2200302

Parameter	Units	Spike Conc.	LCS Result	LCS % Rec	% Rec Limits	Qualifiers
1,1,1-Trichloroethane	ug/L	50	54.5	109	70-130	
1,1,2,2-Tetrachloroethane	ug/L	50	53.1	106	66-130	
1,1,2-Trichloroethane	ug/L	50	59.1	118	70-130	
1,1-Dichloroethane	ug/L	50	53.6	107	68-132	
1,1-Dichloroethene	ug/L	50	50.0	100	85-126	
1,2,4-Trichlorobenzene	ug/L	50	53.4	107	70-130	
1,2-Dibromo-3-chloropropane	ug/L	50	52.9	106	51-126	
1,2-Dibromoethane (EDB)	ug/L	50	55.8	112	70-130	
1,2-Dichlorobenzene	ug/L	50	52.8	106	70-130	
1,2-Dichloroethane	ug/L	50	55.5	111	70-130	
1,2-Dichloropropane	ug/L	50	57.1	114	78-125	
1,3-Dichlorobenzene	ug/L	50	53.3	107	70-130	

Results presented on this page are in the units indicated by the "Units" column except where an alternate unit is presented to the right of the result.

## REPORT OF LABORATORY ANALYSIS

This report shall not be reproduced, except in full,  
without the written consent of Pace Analytical Services, LLC.

## QUALITY CONTROL DATA

Project: 25220211.00 FMR HIGHWAY CLEAN

Pace Project No.: 40224429

LABORATORY CONTROL SAMPLE: 2200302

Parameter	Units	Spike Conc.	LCS Result	LCS % Rec	% Rec Limits	Qualifiers
1,4-Dichlorobenzene	ug/L	50	53.7	107	70-130	
Benzene	ug/L	50	52.4	105	70-132	
Bromodichloromethane	ug/L	50	58.7	117	70-130	
Bromoform	ug/L	50	58.1	116	65-130	
Bromomethane	ug/L	50	43.7	87	44-128	
Carbon tetrachloride	ug/L	50	58.7	117	70-130	
Chlorobenzene	ug/L	50	58.2	116	70-130	
Chloroethane	ug/L	50	49.9	100	73-137	
Chloroform	ug/L	50	55.0	110	80-122	
Chloromethane	ug/L	50	41.7	83	27-148	
cis-1,2-Dichloroethene	ug/L	50	52.0	104	70-130	
cis-1,3-Dichloropropene	ug/L	50	57.0	114	70-130	
Dibromochloromethane	ug/L	50	53.1	106	70-130	
Dichlorodifluoromethane	ug/L	50	39.4	79	22-151	
Ethylbenzene	ug/L	50	57.6	115	80-123	
Isopropylbenzene (Cumene)	ug/L	50	57.2	114	70-130	
Methyl-tert-butyl ether	ug/L	50	51.8	104	66-130	
Methylene Chloride	ug/L	50	49.4	99	70-130	
Styrene	ug/L	50	58.0	116	70-130	
Tetrachloroethene	ug/L	50	59.2	118	70-130	
Toluene	ug/L	50	56.3	113	80-121	
trans-1,2-Dichloroethene	ug/L	50	49.0	98	70-130	
trans-1,3-Dichloropropene	ug/L	50	57.6	115	58-125	
Trichloroethene	ug/L	50	60.9	122	70-130	
Trichlorofluoromethane	ug/L	50	56.8	114	84-148	
Vinyl chloride	ug/L	50	46.5	93	63-142	
Xylene (Total)	ug/L	150	171	114	70-130	
4-Bromofluorobenzene (S)	%			109	70-130	
Dibromofluoromethane (S)	%			102	70-130	
Toluene-d8 (S)	%			103	70-130	

MATRIX SPIKE &amp; MATRIX SPIKE DUPLICATE: 2200553 2200554

Parameter	Units	MS		MSD		MS		MSD		% Rec Limits	RPD	Max RPD	Qual
		40224429010	Result	Spike Conc.	Spike Conc.	Result	MSD % Rec	MSD % Rec	MSD % Rec				
1,1,1-Trichloroethane	ug/L	<0.24	50	50	53.2	51.6	106	103	70-130	3	20		
1,1,2,2-Tetrachloroethane	ug/L	<0.28	50	50	51.3	48.2	103	96	66-130	6	20		
1,1,2-Trichloroethane	ug/L	<0.55	50	50	55.0	53.8	110	108	70-130	2	20		
1,1-Dichloroethane	ug/L	<0.27	50	50	51.6	49.9	103	100	68-132	3	20		
1,1-Dichloroethene	ug/L	<0.24	50	50	48.5	48.3	97	97	76-132	1	20		
1,2,4-Trichlorobenzene	ug/L	<0.95	50	50	50.5	49.5	101	99	70-130	2	20		
1,2-Dibromo-3-chloropropane	ug/L	<1.8	50	50	47.2	48.2	94	96	51-126	2	20		
1,2-Dibromoethane (EDB)	ug/L	<0.83	50	50	52.0	50.6	104	101	70-130	3	20		
1,2-Dichlorobenzene	ug/L	<0.71	50	50	51.2	49.0	102	98	70-130	4	20		

Results presented on this page are in the units indicated by the "Units" column except where an alternate unit is presented to the right of the result.

## REPORT OF LABORATORY ANALYSIS

This report shall not be reproduced, except in full,  
without the written consent of Pace Analytical Services, LLC.

## QUALITY CONTROL DATA

Project: 25220211.00 FMR HIGHWAY CLEAN

Pace Project No.: 40224429

Parameter	Units	40224429010		MS		MSD		2200554		Max			
		Result	Spike Conc.	Spike	Conc.	MS Result	MSD	MS % Rec	MSD % Rec	% Rec	RPD	RPD	
				Conc.	Result	% Rec	% Rec	Limits					
1,2-Dichloroethane	ug/L	<0.28	50	50	52.5	51.7	105	103	70-130	2	20		
1,2-Dichloropropane	ug/L	<0.28	50	50	54.0	54.6	108	109	77-125	1	20		
1,3-Dichlorobenzene	ug/L	<0.63	50	50	51.0	48.7	102	97	70-130	5	20		
1,4-Dichlorobenzene	ug/L	<0.94	50	50	51.2	50.0	102	100	70-130	3	20		
Benzene	ug/L	<0.25	50	50	50.5	48.7	101	97	70-132	4	20		
Bromodichloromethane	ug/L	<0.36	50	50	55.0	53.1	110	106	70-130	3	20		
Bromoform	ug/L	<4.0	50	50	55.5	53.0	111	106	65-130	4	20		
Bromomethane	ug/L	<0.97	50	50	44.8	43.1	90	86	44-128	4	21		
Carbon tetrachloride	ug/L	<1.1	50	50	57.3	54.8	115	110	70-132	4	20		
Chlorobenzene	ug/L	<0.71	50	50	53.6	53.9	107	108	70-130	0	20		
Chloroethane	ug/L	<1.3	50	50	50.5	49.3	101	99	70-137	2	20		
Chloroform	ug/L	<1.3	50	50	53.0	51.0	106	102	80-122	4	20		
Chloromethane	ug/L	<2.2	50	50	41.6	40.3	83	81	17-149	3	20		
cis-1,2-Dichloroethene	ug/L	<0.27	50	50	51.3	49.0	103	98	70-130	5	20		
cis-1,3-Dichloropropene	ug/L	<3.6	50	50	55.7	53.5	111	107	70-130	4	20		
Dibromochloromethane	ug/L	<2.6	50	50	49.7	48.8	99	98	70-130	2	20		
Dichlorodifluoromethane	ug/L	<0.50	50	50	39.4	38.5	79	77	22-158	2	20		
Ethylbenzene	ug/L	<0.32	50	50	53.5	53.0	107	106	80-123	1	20		
Isopropylbenzene (Cumene)	ug/L	<1.7	50	50	53.3	52.4	107	105	70-130	2	20		
Methyl-tert-butyl ether	ug/L	<1.2	50	50	50.0	47.3	100	95	66-130	6	20		
Methylene Chloride	ug/L	<0.58	50	50	48.3	47.4	97	95	70-130	2	20		
Styrene	ug/L	<3.0	50	50	55.2	53.5	110	107	70-130	3	20		
Tetrachloroethene	ug/L	<0.33	50	50	55.1	53.6	110	107	70-130	3	20		
Toluene	ug/L	<0.27	50	50	52.6	51.6	105	103	80-121	2	20		
trans-1,2-Dichloroethene	ug/L	<0.46	50	50	48.8	48.2	98	96	70-134	1	20		
trans-1,3-Dichloropropene	ug/L	<4.4	50	50	53.9	52.5	108	105	58-130	3	20		
Trichloroethene	ug/L	<0.26	50	50	58.8	57.0	118	114	70-130	3	20		
Trichlorofluoromethane	ug/L	<0.21	50	50	55.9	53.3	112	107	82-151	5	20		
Vinyl chloride	ug/L	<0.17	50	50	46.1	45.7	92	91	61-143	1	20		
Xylene (Total)	ug/L	<1.5	150	150	159	157	106	104	70-130	1	20		
4-Bromofluorobenzene (S)	%							107	107	70-130			
Dibromofluoromethane (S)	%							103	100	70-130			
Toluene-d8 (S)	%							102	104	70-130			

Results presented on this page are in the units indicated by the "Units" column except where an alternate unit is presented to the right of the result.

## REPORT OF LABORATORY ANALYSIS

This report shall not be reproduced, except in full,  
without the written consent of Pace Analytical Services, LLC.

## QUALIFIERS

Project: 25220211.00 FMR HIGHWAY CLEAN

Pace Project No.: 40224429

---

### DEFINITIONS

DF - Dilution Factor, if reported, represents the factor applied to the reported data due to dilution of the sample aliquot.

ND - Not Detected at or above LOD.

J - Estimated concentration at or above the LOD and below the LOQ.

LOD - Limit of Detection adjusted for dilution factor, percent moisture, initial weight and final volume.

LOQ - Limit of Quantitation adjusted for dilution factor, percent moisture, initial weight and final volume.

S - Surrogate

1,2-Diphenylhydrazine decomposes to and cannot be separated from Azobenzene using Method 8270. The result for each analyte is a combined concentration.

Consistent with EPA guidelines, unrounded data are displayed and have been used to calculate % recovery and RPD values.

LCS(D) - Laboratory Control Sample (Duplicate)

MS(D) - Matrix Spike (Duplicate)

DUP - Sample Duplicate

RPD - Relative Percent Difference

NC - Not Calculable.

SG - Silica Gel - Clean-Up

U - Indicates the compound was analyzed for, but not detected at or above the adjusted LOD.

N-Nitrosodiphenylamine decomposes and cannot be separated from Diphenylamine using Method 8270. The result reported for each analyte is a combined concentration.

Pace Analytical is TNI accredited. Contact your Pace PM for the current list of accredited analytes.

TNI - The NELAC Institute.

## REPORT OF LABORATORY ANALYSIS

This report shall not be reproduced, except in full,  
without the written consent of Pace Analytical Services, LLC.

### QUALITY CONTROL DATA CROSS REFERENCE TABLE

Project: 25220211.00 FMR HIGHWAY CLEAN


Pace Project No.: 40224429

Lab ID	Sample ID	QC Batch Method	QC Batch	Analytical Method	Analytical Batch
40224429001	MW-1	EPA 8260	381439		
40224429002	PZ-1	EPA 8260	381439		
40224429003	MW-2	EPA 8260	381439		
40224429004	MW-3	EPA 8260	381439		
40224429005	MW-5	EPA 8260	381439		
40224429006	MW-4	EPA 8260	381439		
40224429007	MW-10	EPA 8260	381439		
40224429008	PZ-10	EPA 8260	381439		
40224429009	MW-11	EPA 8260	381439		
40224429010	PZ-11	EPA 8260	381439		
40224429011	MW-9	EPA 8260	381439		
40224429012	MW-6	EPA 8260	381439		
40224429013	TRIP BLANK	EPA 8260	381439		
40224429014	MW-12	EPA 8260	381439		
40224429015	MW-8	EPA 8260	381439		
40224429016	PZ-4	EPA 8260	381439		

### REPORT OF LABORATORY ANALYSIS

This report shall not be reproduced, except in full,  
without the written consent of Pace Analytical Services, LLC.

*(Please Print Clearly)*

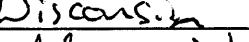Company Name:	SCS Engineers
Branch/Location:	Madison, WI.
Project Contact:	Tony Kollasch
Phone:	608-224-2830
Project Number:	25220211.00
Project Name:	Former Highway Clearing
Project State:	Wisconsin
Sampled By (Print):	Adam Watson
Sampled By (Sign):	
PO #:	
	Regulatory Program



UPPER MIDWEST REGION

MN: 612-607-1700 WI: 920-469-243

Page 1 of

40224429

## **CHAIN OF CUSTODY**

				<b>*Preservation Codes</b>			
A=None	B=HCL	C=H <sub>2</sub> SO <sub>4</sub>	D=HNO <sub>3</sub>	E=DI Water	F=Methanol	G=NaOH	H=Sodium Bisulfate Solution
I=Sodium Thiosulfate	J=Other						

PRESERVATION (CODE)*		Y / N	N				
		Pick Letter	B				
x Codes		Analyses Requested	Vac WI list 8260				
LOCATION	TIME	MATRIX					
955	W		X				
1040	W		X				
1125	W		X				
1230	W		X				
1312	W		X				
1455	W		X				
1545	W		X				
1600	W		X				
1710	W		X				
1715	W		X				
1815	W		X				
1915	W		X				

**Bush Turnaround Time Requested - Prelims**

(Bush TAT subject to approval/surcharge)

At Subject to a  
Date Needed:

Transmit Prelim Rush Results by (complete what you want):

Email #1:

Email #2:

**Telephone:** \_\_\_\_\_


**Telephone:** \_\_\_\_\_

**Fax:**

**Samples on HOLD are subject to  
special pricing and release of liability**

Relinquished By:	Date/Time:	Received By:	Date/Time:	PACE Project No.
<i>Adam Watson</i>	4/1/2021 1600			-40224429
Relinquished By:	Date/Time:	Received By:	Date/Time:	Receipt Temp = 1 °C
<i>Cologister</i>	4/2/21 0725	<i>Debra Miller</i>	4/2/21 0725	
Relinquished By:	Date/Time:	Received By:	Date/Time:	Sample Receipt pH
				OK / Adjusted
Relinquished By:	Date/Time:	Received By:	Date/Time:	Cooler Custody Seal
				Present / Not Present
Relinquished By:	Date/Time:	Received By:	Date/Time:	Intact / No Flags

**(Please Print Clearly)**

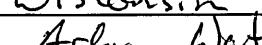Company Name:	SCS Engineers
Branch/Location:	Madison, WI
Project Contact:	Tony Kollasch
Phone:	608- <del>22</del> 4-2830
Project Number:	ZS2Z0211.00
Project Name:	Farmer Highway C
Project State:	Wisconsin
Sampled By (Print):	Adam Watson
Sampled By (Sign):	
PO #:	
	Regul Prog



## **CHAIN OF CUSTODY**

*Preservation Codes							
A=None	B=HCL	C=H <sub>2</sub> SO <sub>4</sub>	D=HNO <sub>3</sub>	E=DI Water	F=Methanol	G=NaOH	
H=Sodium Bisulfate Solution	I=Sodium Thiosulfate	J=Other					

UPPER MIDWEST REGION

MN: 612-607-1700 WI: 920-469-2436

Page 1 of

40224420

Rush Turnaround Time Requested - Prelims (Rush TAT subject to approval/surcharge) Date Needed:	Relinquished By: <i>Adam Watson</i> Date/Time: <i>4/1/2021 1600</i>	Received By: Date/Time:	PACE Project No. <i>40224429</i>
Transmit Prelim Rush Results by (complete what you want):	Relinquished By: <i>Cologistics</i> Date/Time: <i>4/2/21 0735</i>	Received By: <i>SureTeller</i> Date/Time: <i>4/2/21 0735</i>	Receipt Temp = <i>1</i> °C
Email #1:	Relinquished By:	Received By:	Sample Receipt pH
Email #2:	Relinquished By:	Received By:	OK / Adjusted
Telephone:	Relinquished By:	Received By:	Cooler Custody Seal
Fax:	Relinquished By:	Received By:	Present / Not Present
Samples on HOLD are subject to special pricing and release of liability	Relinquished By:	Received By:	Intact / Not Intact

# Sample Preservation Receipt Form

Client Name: SCS Engineers Project # 4022L1429

Pace Analytical Services, LLC  
1241 Bellevue Street, Suite 9  
Green Bay, WI 54302

All containers needing preservation have been checked and noted below:  Yes  No  N/A

Lab Lot# of pH paper:

Lab Std #ID of preservation (if pH adjusted):

Initial when completed:

Date/  
Time:

Pace Lab #	Glass					Plastic					Vials					Jars					General					VOA Vials (>6mm) *	H2SO4 pH ≤ 2	NaOH+Zn Act pH ≥ 9	NaOH pH ≥ 12	HNO3 pH ≤ 2	pH after adjusted	Volume (mL)
	AG1U	BG1U	AG1H	AG4S	AG4U	AG5U	AG2S	BG3U	BP1U	BP3U	BP3B	BP3N	BP3S	VG9A	DG9T	VG9U	VG9H	VG9M	VG9D	JGFU	JG9U	WGFU	WPFU	SP5T	ZPLC	GN						
001																														2.5 / 5 / 10		
002																														2.5 / 5 / 10		
003																														2.5 / 5 / 10		
004																														2.5 / 5 / 10		
005																														2.5 / 5 / 10		
006																														2.5 / 5 / 10		
007																														2.5 / 5 / 10		
008																														2.5 / 5 / 10		
009																														2.5 / 5 / 10		
010																														2.5 / 5 / 10		
011																														2.5 / 5 / 10		
012																														2.5 / 5 / 10		
013																														2.5 / 5 / 10		
014																														2.5 / 5 / 10		
015																														2.5 / 5 / 10		
016																														2.5 / 5 / 10		
017																														2.5 / 5 / 10		
018																														2.5 / 5 / 10		
019																														2.5 / 5 / 10		
020																														2.5 / 5 / 10		

Exceptions to preservation check: N/A, Coliform, TOC, TOX, TOH, O&G, WI DRO, Phenolics, Other:

Headspace in VOA Vials (>6mm) :  Yes  No  N/A \*If yes look in headspace column

AG1U	1 liter amber glass	BP1U	1 liter plastic unpres	VG9A	40 mL clear ascorbic	JGFU	4 oz amber jar unpres
BG1U	1 liter clear glass	BP3U	250 mL plastic unpres	DG9T	40 mL amber Na Thio	JG9U	9 oz amber jar unpres
AG1H	1 liter amber glass HCL	BP3B	250 mL plastic NaOH	VG9U	40 mL clear vial unpres	WGFU	4 oz clear jar unpres
AG4S	125 mL amber glass H2SO4	BP3N	250 mL plastic HNO3	VG9H	40 mL clear vial HCL	WPFU	4 oz plastic jar unpres
AG4U	120 mL amber glass unpres	BP3S	250 mL plastic H2SO4	VG9M	40 mL clear vial MeOH	SP5T	120 mL plastic Na Thiosulfate
AG5U	100 mL amber glass unpres			VG9D	40 mL clear vial DI	ZPLC	ziploc bag
AG2S	500 mL amber glass H2SO4					GN	
BG3U	250 mL clear glass unpres						



Document Name:  
**Sample Condition Upon Receipt (SCUR)**

Document Revised: 26Mar2020

Document No.:  
**ENV-FRM-GBAY-0014-Rev.00**

Author:  
Pace Green Bay Quality Office

### Sample Condition Upon Receipt Form (SCUR)

Project #:

Client Name: SCS

Courier:  SCS Logistics  Fed Ex  Speedee  UPS  Waltco

Client  Pace  Other: \_\_\_\_\_

Tracking #: \_\_\_\_\_

WO# : **40224429**



40224429

Custody Seal on Cooler/Box Present:  yes  no Seals intact:  yes  no

Custody Seal on Samples Present:  yes  no Seals intact:  yes  no

Packing Material:  Bubble Wrap  Bubble Bags  None  Other

Thermometer Used SR - 104 Type of Ice: We Blue Dry None

Cooler Temperature Uncorr: 1 /Corr: 1

Temp Blank Present:  yes  no

Biological Tissue is Frozen:  yes  no

Temp should be above freezing to 6°C.

Biota Samples may be received at ≤ 0°C if shipped on Dry Ice.

Samples on ice, cooling process has begun

Person examining contents:

4-2-21

Date: 4-2-21 /Initials: SKW

Labeled By Initials: SKW

Chain of Custody Present:	<input checked="" type="checkbox"/> Yes <input type="checkbox"/> No <input type="checkbox"/> N/A	1.
Chain of Custody Filled Out:	<input type="checkbox"/> Yes <input checked="" type="checkbox"/> No <input type="checkbox"/> N/A	2. <u>Pg #</u> <u>4-2-21</u>
Chain of Custody Relinquished:	<input checked="" type="checkbox"/> Yes <input type="checkbox"/> No <input type="checkbox"/> N/A	3.
Sampler Name & Signature on COC:	<input checked="" type="checkbox"/> Yes <input type="checkbox"/> No <input type="checkbox"/> N/A	4.
Samples Arrived within Hold Time: - VOA Samples frozen upon receipt	<input checked="" type="checkbox"/> Yes <input type="checkbox"/> No	5. Date/Time:
Short Hold Time Analysis (<72hr):	<input type="checkbox"/> Yes <input checked="" type="checkbox"/> No	6.
Rush Turn Around Time Requested:	<input type="checkbox"/> Yes <input checked="" type="checkbox"/> No	7.
Sufficient Volume: For Analysis: <input checked="" type="checkbox"/> Yes <input type="checkbox"/> No MS/MSD: <input type="checkbox"/> Yes <input checked="" type="checkbox"/> No <input type="checkbox"/> N/A	8.	
Correct Containers Used: -Pace Containers Used: -Pace IR Containers Used:	<input checked="" type="checkbox"/> Yes <input type="checkbox"/> No	9.
Containers Intact:	<input checked="" type="checkbox"/> Yes <input type="checkbox"/> No	10.
Filtered volume received for Dissolved tests	<input type="checkbox"/> Yes <input type="checkbox"/> No <input type="checkbox"/> N/A	11.
Sample Labels match COC: -Includes date/time/ID/Analysis Matrix: <u>W</u>	<input type="checkbox"/> Yes <input checked="" type="checkbox"/> No <input type="checkbox"/> N/A	12. <u>016 - FD is PZ 4; date + time matched.</u> <u>4-2-21</u> <u>SKW</u>
Trip Blank Present:	<input checked="" type="checkbox"/> Yes <input type="checkbox"/> No <input type="checkbox"/> N/A	13.
Trip Blank Custody Seals Present	<input checked="" type="checkbox"/> Yes <input type="checkbox"/> No <input type="checkbox"/> N/A	
Pace Trip Blank Lot # (if purchased): <u>459</u>		

#### Client Notification/ Resolution:

If checked, see attached form for additional comments

Person Contacted: \_\_\_\_\_ Date/Time: \_\_\_\_\_

Comments/ Resolution: \_\_\_\_\_

PM Review is documented electronically in LIMs. By releasing the project, the PM acknowledges they have reviewed the sample log.

**Attachment B**

**Boring Logs and Well Construction Forms**

- Watershed/Wastewater
- Remediation/Redev.
- Waste Management
- Other \_\_\_\_\_

**SOIL BORING LOG INFORMATION**

Form 4400-122

7-98

Revised by SCS 1-2016

Page 1

Facility/Project Name Former Highway Cleaners			License/Permit/Monitoring Number SCS # 25220211.01			Boring Number <i>SVE-1</i>					
Boring Drilled By (Firm name and name of crew chief) Soil Essentials			Drilling Started <i>4/19/2021</i>	Drilling Completed	Drilling Method <i>Direct Push</i>						
DNR Facility Well No.	WI Unique Well No.	Common Well Name	Static Water Level	Surface Elevation	Borehole Diam. 2						
Boring Location State Plane 1/4 of _____ 1/4 of Section , T. N. R.			Lat. Long.	Local Grid Location (If applicable) N. , E.							
County <i>Grant</i>			DNR County Code	Civil Town/City/or Village <i>Boscobel</i>							
Sample		Blow Counts	Depth in Feet	Soil/Rock Description And Geologic Origin For Each Major Unit	USCS	Graphic Log	Well Diagram	Soil Properties			RQD/ Comments
Number	Length Recovered							Standard Penetration	Moisture Content	P200	
S1				<i>6" topsoil, brown</i>	<i>OL</i>			0.2	<i>m</i>		
				<i>3" poorly graded sand, F-M, light brown</i>	<i>SP</i>			0.1	<i>m</i>		
				<i>9" poorly graded sand F-M, brown</i>	<i>CH</i>			0.1	<i>m</i>		
S2				<i>8" dark brown clay, some mottling</i>	<i>CH</i>			0.1	<i>m</i>		
				<i>6" grey clay</i>	<i>CH</i>			0.1	<i>m</i>		
S3				<i>7" grey clay</i>	<i>CH</i>			0.1	<i>m</i>		
				<i>Poorly graded sand, F-M, brown</i>	<i>SP</i>			0.1	<i>m</i>		
S4								0.1	<i>m</i>		
S5								0.1	<i>m</i>		
S6								0.1	<i>m</i>		
S7								0.1	<i>m</i>		
S8				<i>2" Poorly graded sand + gravel, F-C, brown</i>	<i>SP</i>			0.1	<i>m</i>		

I hereby certify that the information on this form is true and correct to the best of my knowledge.

Signature *Jayne M. Miller*

Firm

SCS ENGINEERS

This form is authorized by Chapters 281,283,289,291,292,295, and 299, Wis. Stats. Completion of this form is mandatory. Failure to file this form may result in forfeiture between \$10 and \$25,000, or imprisonment for up to one year, depending on program and conduct involved. Personally identifiable information on this form is not intended to be used for any other purpose. NOTE: See instructions for more information.

## Boring Number

Use only as an attachment to Form 4400-122.

Page 2

State of Wisconsin  
Department of Natural Resources

Route To:

- Watershed/Wastewater
- Remediation/Redev.
- Waste Management
- Other

### SOIL BORING LOG INFORMATION

Form 4400-122

7-98

Revised by SCS 1-2016

Page 1

Facility/Project Name Former Highway Cleaners				SCS # 25220211.01	License/Permit/Monitoring Number		Boring Number <i>SVE-2</i>						
Boring Drilled By (Firm name and name of crew chief) Soil Essentials				Drilling Started <i>4/19/2021</i>	Drilling Completed	Drilling Method <i>Direct Push</i>							
DNR Facility Well No.	WI Unique Well No.	Common Well Name	Static Water Level		Surface Elevation	Borehole Diam.							
Boring Location State Plane 1/4 of _____ 1/4 of Section _____, T. _____ N. R. _____				Lat. Long.	Local Grid Location (If applicable) N. _____ E. _____								
County <i>Grant</i>			DNR County Code	Civil Town/City/or Village <i>Boscobel</i>									
Sample	Number	Length Recovered	Blow Counts	Depth in Feet	Soil/Rock Description And Geologic Origin For Each Major Unit	USCS	Graphic Log	Well Diagram	Max. PID/FID	Standard Penetration	Moisture Content	P200	RQD/ Comments
S1		34"			8" topsoil, brown 11" Poorly graded sand, brown, Fine 7" dark brown clay w/roots grey clay w/ some mottling	OL SP CH CH			0.1	M			
S2				5					0.0	M			
S3		37"		10	~ Poorly graded Sand, tan / light brown, fine	SP			0.0	M			
S4				15					0.1	M			
S5		29"							0.1	M			
S6									0.1	M			
S7		28"			F-M				0.1	M			
S8									0.1	M			

I hereby certify that the information on this form is true and correct to the best of my knowledge.

Signature *Ryan M. Atte*

Firm  
SCS ENGINEERS

This form is authorized by Chapters 281, 283, 289, 291, 292, 295, and 299, Wis. Stats. Completion of this form is mandatory. Failure to file this form may result in forfeiture between \$10 and \$25,000, or imprisonment for up to one year, depending on program and conduct involved. Personally identifiable information on this form is not intended to be used for any other purpose. NOTE: See instructions for more information.

## Boring Number

Use only as an attachment to Form 4400-122.

Page 2

State of Wisconsin  
Department of Natural Resources

Route To:

- Watershed/Wastewater
- Remediation/Redev.
- Waste Management
- Other

### SOIL BORING LOG INFORMATION

Form 4400-122

7-98

Revised by SCS 1-2016

Page 1

Facility/Project Name Former Highway Cleaners			SCS # 25220211.01	License/Permit/Monitoring Number		Boring Number <i>SUE-3</i>					
Boring Drilled By (Firm name and name of crew chief) Soil Essentials			Drilling Started <i>4/19/2021</i>	Drilling Completed	Drilling Method <i>Direct Push</i>						
DNR Facility Well No.	WI Unique Well No.	Common Well Name	Static Water Level	Surface Elevation	Borehole Diam. 2						
Boring Location State Plane 1/4 of _____			Lat. Long.	Local Grid Location (If applicable) N., E.							
County <i>Grant</i>			DNR County Code	Civil Town/City/or Village <i>Boscobel</i>							
Sample		Blow Counts	Depth in Feet	Soil/Rock Description And Geologic Origin For Each Major Unit	USCS	Graphic Log	Well Diagram	Soil Properties			RQD/ Comments
Number	Length Recovered							Standard Penetration	Moisture Content	P200	
S1	30"			<i>8" top soil, brown</i>	OL			0.3	M		
				<i>12" Poorly graded Sand, F-M, tan</i>	SP						
				<i>6" clay, dark brown, some rootlets</i>	CH			0.2	M		
				<i>clay, light brown w/ mottling</i>	CH						
S2			5								
S3	34"			<i>Poorly graded sand, F-M, tan</i>	SP			0.2	M		
S4			10					0.2	M		
S5	33"							0.2	M		
S6			15					0.2	M		
S7								0.1	M		
S8	26"							0.1	M		

I hereby certify that the information on this form is true and correct to the best of my knowledge.

Signature *Myron M. Smith*

Firm  
**SCS ENGINEERS**

This form is authorized by Chapters 281,283,289,291,292,295, and 299, Wis. Stats. Completion of this form is mandatory. Failure to file this form may result in forfeiture between \$10 and \$25,000, or imprisonment for up to one year, depending on program and conduct involved. Personally identifiable information on this form is not intended to be used for any other purpose. NOTE: See instructions for more information.

## Boring Number

Use only as an attachment to Form 4400-122.

Page 2

Sample	Number	Length Recovered	Blow Counts	Depth in Feet	Soil/Rock Description And Geologic Origin For Each Major Unit	USCS	Soil Properties			
							Standard Penetration	Moisture Content	P200	RQD/Comments
S9				27"	Poorly graded sand, tan, F-M 2 large pieces of gravel at 20'	SP	0.1	M		
S10				25	--- fine, white/tan		0.1	M		
S11				35"			0.1	M		
S12							0.1	W		
S13	0"			30	No recovery beyond 30'	N/A	N/A	W		✓ 29'
				35	EoB @ 32.5' water @ 29'					

Facility/Project Name Former Highway Cleaners	Local Grid Location of Well ft. N. <input type="checkbox"/> S. ft. E. <input type="checkbox"/> W.	Well Name SVE-1
Facility License, Permit or Monitoring No.	Local Grid Origin <input type="checkbox"/> (estimated: <input type="checkbox"/> ) or Well Location <input type="checkbox"/> Lat. <input type="checkbox"/> " Long. <input type="checkbox"/> " or	Wis. Unique Well No. _____ DNR Well ID No. _____
Facility ID	St. Plane _____ ft. N, _____ ft. E. S/C/N	Date Well Installed <input type="checkbox"/> 04 / <input type="checkbox"/> 20 / <input type="checkbox"/> 2021 <input type="checkbox"/> m <input type="checkbox"/> d <input type="checkbox"/> y <input type="checkbox"/> v <input type="checkbox"/> v <input type="checkbox"/>
Type of Well Well Code 57 / SV	Section Location of Waste/Source 1/4 of _____ 1/4 of Sec. _____ T. _____ N. R. <input type="checkbox"/> E <input type="checkbox"/> W	Well Installed By: Name (first, last) and Firm Corey Johnson
Distance from Waste/ Source ft.	Location of Well Relative to Waste/Source u <input type="checkbox"/> Upgradient s <input type="checkbox"/> Sidegradient d <input type="checkbox"/> Downgradient n <input type="checkbox"/> Not Known	Gov. Lot Number _____ Soil Essentials
A. Protective pipe, top elevation	ft. MSL	1. Cap and lock? <input checked="" type="checkbox"/> Yes <input type="checkbox"/> No
B. Well casing, top elevation	ft. MSL	2. Protective cover pipe: a. Inside diameter: 9.0 in. b. Length: 1.0 ft. c. Material: Steel <input checked="" type="checkbox"/> 0.4 in. Other <input type="checkbox"/>
C. Land surface elevation	ft. MSL	d. Additional protection? <input type="checkbox"/> Yes <input checked="" type="checkbox"/> No If yes, describe: N/A
D. Surface seal, bottom	ft. MSL or _____ ft.	3. Surface seal: Bentonite <input type="checkbox"/> 3.0 in. Concrete <input type="checkbox"/> 0.1 in. Native Soil <input type="checkbox"/> 4. Material between well casing and protective pipe: Bentonite <input type="checkbox"/> 3.0 in. RW Sidley #5 Sand <input type="checkbox"/> Other <input type="checkbox"/>
12. USCS classification of soil near screen:	GP <input type="checkbox"/> GM <input type="checkbox"/> GC <input type="checkbox"/> GW <input type="checkbox"/> SW <input type="checkbox"/> SP <input checked="" type="checkbox"/> CH <input type="checkbox"/> SM <input type="checkbox"/> SC <input type="checkbox"/> ML <input type="checkbox"/> MH <input type="checkbox"/> CL <input type="checkbox"/> CH <input type="checkbox"/> Bedrock <input type="checkbox"/>	5. Annular space seal: a. Granular/Chipped Bentonite <input checked="" type="checkbox"/> 3.3 in. b. Lbs/gal mud weight ... Bentonite-sand slurry <input type="checkbox"/> 3.5 in. c. Lbs/gal mud weight ..... Bentonite slurry <input type="checkbox"/> 3.1 in. d. % Bentonite ..... Bentonite-cement grout <input type="checkbox"/> 5.0 in. e. 1.5 Bags Ft <sup>3</sup> volume added for any of the above <input type="checkbox"/>
13. Sieve analysis performed?	<input type="checkbox"/> Yes <input checked="" type="checkbox"/> No	f. How installed: Tremie <input type="checkbox"/> 0.1 in. Tremie pumped <input type="checkbox"/> 0.2 in. Gravity <input checked="" type="checkbox"/> 0.8 in. Other <input type="checkbox"/>
14. Drilling method used:	Rotary <input type="checkbox"/> 5.0 in. Hollow Stem Auger <input checked="" type="checkbox"/> 4.1 in. Other <input type="checkbox"/>	6. Bentonite seal: a. Bentonite granules <input type="checkbox"/> 3.3 in. b. <input type="checkbox"/> 1/4 in. <input checked="" type="checkbox"/> 3/8 in. <input type="checkbox"/> 1/2 in. Bentonite chips <input checked="" type="checkbox"/> 3.2 in. c. <input type="checkbox"/>
15. Drilling fluid used: Water <input type="checkbox"/> 0.2 in. Drilling Mud <input type="checkbox"/> 0.3 in.	Air <input type="checkbox"/> 0.1 in. None <input checked="" type="checkbox"/> 9.9 in.	7. Fine sand material: Manufacturer, product name & mesh size a. RW Sidley #5 <input type="checkbox"/> b. Volume added 14.5 Bags Ft <sup>3</sup> <input type="checkbox"/>
16. Drilling additives used?	<input type="checkbox"/> Yes <input checked="" type="checkbox"/> No	8. Filter pack material: Manufacturer, product name & mesh size a. RW Sidley #5 <input type="checkbox"/> b. Volume added -- ft <sup>3</sup> <input type="checkbox"/>
Describe _____	N/A	9. Well casing: Flush threaded PVC schedule 40 <input checked="" type="checkbox"/> 2.3 in. Flush threaded PVC schedule 80 <input type="checkbox"/> 2.4 in. Other <input type="checkbox"/>
E. Bentonite seal, top	ft. MSL or 1.5 ft.	10. Screen material: PVC a. Screen type: Factory cut <input checked="" type="checkbox"/> 1.1 in. Continuous slot <input type="checkbox"/> 0.1 in. Other <input type="checkbox"/>
F. Fine sand, top	ft. MSL or -- ft.	b. Manufacturer Monoflex <input type="checkbox"/> c. Slot size: 0.010 in. d. Slotted length: 27.0 ft.
G. Filter pack, top	ft. MSL or 4.1 ft.	
H. Screen joint, top	ft. MSL or 5.0 ft.	
I. Well bottom	ft. MSL or 32.0 ft.	
J. Filter pack, bottom	ft. MSL or 32.5 ft.	
K. Borehole, bottom	ft. MSL or 32.5 ft.	
L. Borehole, diameter	8.25 in.	
M. O.D. well casing	2.38 in.	
N. I.D. well casing	2.01 in.	

11. Backfill material (below filter pack): None  1.4 in.  
RW Sidley #5 Sand  Other


I hereby certify that the information on this form is true and correct to the best of my knowledge.

Signature

Firm

SCS ENGINEERS, 2830 Dairy Drive, Madison, WI 53718

Facility/Project Name Former Highway Cleaners	Local Grid Location of Well ft. N. <input type="checkbox"/> S. ft. E. <input type="checkbox"/> W.	Well Name SVE-2
Facility License, Permit or Monitoring No.	Local Grid Origin <input type="checkbox"/> (estimated: <input type="checkbox"/> ) or Well Location <input type="checkbox"/> Lat. <input type="checkbox"/> " Long. <input type="checkbox"/> " or	Wis. Unique Well No. _____ DNR Well ID No. _____
Facility ID	St. Plane _____ ft. N, _____ ft. E. S/C/N	Date Well Installed <input type="checkbox"/> 04 / <input type="checkbox"/> 19 / <input type="checkbox"/> 2021 <input type="checkbox"/> m <input type="checkbox"/> d <input type="checkbox"/> y <input type="checkbox"/> v <input type="checkbox"/> v <input type="checkbox"/>
Type of Well Well Code 57 / SV	Section Location of Waste/Source 1/4 of _____ 1/4 of Sec. _____ T. _____ N. R. <input type="checkbox"/> E <input type="checkbox"/> W	Well Installed By: Name (first, last) and Firm Corey Johnson
Distance from Waste/ Source ft.	Location of Well Relative to Waste/Source u <input type="checkbox"/> Upgradient s <input type="checkbox"/> Sidegradient d <input type="checkbox"/> Downgradient n <input type="checkbox"/> Not Known	Gov. Lot Number _____ Soil Essentials
A. Protective pipe, top elevation	ft. MSL	1. Cap and lock? <input checked="" type="checkbox"/> Yes <input type="checkbox"/> No
B. Well casing, top elevation	ft. MSL	2. Protective cover pipe: a. Inside diameter: 9.0 in. b. Length: 1.0 ft. c. Material: Steel <input checked="" type="checkbox"/> 0.4 in. Other <input type="checkbox"/> 
C. Land surface elevation	ft. MSL	d. Additional protection? <input type="checkbox"/> Yes <input checked="" type="checkbox"/> No If yes, describe: N/A
D. Surface seal, bottom	ft. MSL or _____ ft.	3. Surface seal: Bentonite <input type="checkbox"/> 3.0 in. Concrete <input type="checkbox"/> 0.1 in. Native Soil <input type="checkbox"/> 4. Material between well casing and protective pipe: Bentonite <input type="checkbox"/> 3.0 in. RW Sidley #5 Sand <input type="checkbox"/> Other <input type="checkbox"/> 
12. USCS classification of soil near screen:	GP <input type="checkbox"/> GM <input type="checkbox"/> GC <input type="checkbox"/> GW <input type="checkbox"/> SW <input type="checkbox"/> SP <input checked="" type="checkbox"/> CH <input type="checkbox"/> SM <input type="checkbox"/> SC <input type="checkbox"/> ML <input type="checkbox"/> MH <input type="checkbox"/> CL <input type="checkbox"/> CH <input type="checkbox"/> Bedrock <input type="checkbox"/>	5. Annular space seal: a. Granular/Chipped Bentonite <input checked="" type="checkbox"/> 3.3 in. b. Lbs/gal mud weight ... Bentonite-sand slurry <input type="checkbox"/> 3.5 in. c. Lbs/gal mud weight ..... Bentonite slurry <input type="checkbox"/> 3.1 in. d. % Bentonite ..... Bentonite-cement grout <input type="checkbox"/> 5.0 in. e. 1.5 Bags Ft <sup>3</sup> volume added for any of the above <input type="checkbox"/>
13. Sieve analysis performed?	<input type="checkbox"/> Yes <input checked="" type="checkbox"/> No	f. How installed: Tremie <input type="checkbox"/> 0.1 in. Tremie pumped <input type="checkbox"/> 0.2 in. Gravity <input checked="" type="checkbox"/> 0.8 in. Other <input type="checkbox"/> 
14. Drilling method used:	Rotary <input type="checkbox"/> 5.0 in. Hollow Stem Auger <input checked="" type="checkbox"/> 4.1 in. Other <input type="checkbox"/> 	6. Bentonite seal: a. Bentonite granules <input type="checkbox"/> 3.3 in. b. <input type="checkbox"/> 1/4 in. <input checked="" type="checkbox"/> 3/8 in. <input type="checkbox"/> 1/2 in. Bentonite chips <input checked="" type="checkbox"/> 3.2 in. c. <input type="checkbox"/>
15. Drilling fluid used: Water <input type="checkbox"/> 0.2 in. Drilling Mud <input type="checkbox"/> 0.3 in.	Air <input type="checkbox"/> 0.1 in. None <input checked="" type="checkbox"/> 9.9 in.	7. Fine sand material: Manufacturer, product name & mesh size a. RW Sidley #5 <input type="checkbox"/> b. Volume added 14.25 Bags Ft <sup>3</sup> <input type="checkbox"/>
16. Drilling additives used?	<input type="checkbox"/> Yes <input checked="" type="checkbox"/> No	8. Filter pack material: Manufacturer, product name & mesh size a. RW Sidley #5 <input type="checkbox"/> b. Volume added -- ft <sup>3</sup> <input type="checkbox"/>
Describe _____	N/A	9. Well casing: Flush threaded PVC schedule 40 <input checked="" type="checkbox"/> 2.3 in. Flush threaded PVC schedule 80 <input type="checkbox"/> 2.4 in. Other <input type="checkbox"/> 
17. Source of water (attach analysis, if required):	N/A	10. Screen material: PVC a. Screen type: Factory cut <input checked="" type="checkbox"/> 1.1 in. Continuous slot <input type="checkbox"/> 0.1 in. Other <input type="checkbox"/> 
E. Bentonite seal, top	ft. MSL or 1.5 ft.	b. Manufacturer _____ c. Slot size: _____ in. d. Slotted length: 0.010 in. <input type="checkbox"/> 27.0 ft. <input type="checkbox"/>
F. Fine sand, top	ft. MSL or -- ft.	
G. Filter pack, top	ft. MSL or 4.0 ft.	
H. Screen joint, top	ft. MSL or 5.0 ft.	
I. Well bottom	ft. MSL or 32.0 ft.	
J. Filter pack, bottom	ft. MSL or 32.5 ft.	
K. Borehole, bottom	ft. MSL or 32.5 ft.	
L. Borehole, diameter	8.25 in.	
M. O.D. well casing	2.38 in.	
N. I.D. well casing	2.01 in.	

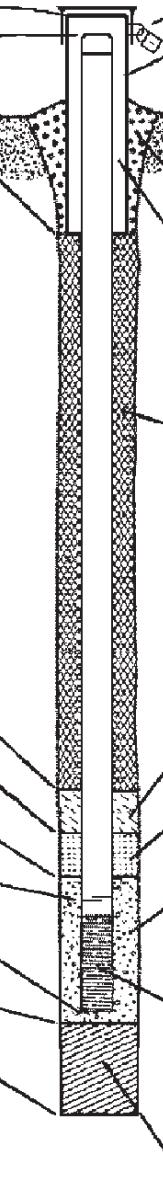

I hereby certify that the information on this form is true and correct to the best of my knowledge.

Signature 

Firm

SCS ENGINEERS, 2830 Dairy Drive, Madison, WI 53718

Facility/Project Name Former Highway Cleaners	Local Grid Location of Well ft. N. S. ft. E. W.	Well Name SVE-3
Facility License, Permit or Monitoring No.	Local Grid Origin (estimated: <input type="checkbox"/> ) or Well Location <input type="checkbox"/> Lat. _____ " Long. _____ " or	Wis. Unique Well No. DNR Well ID No. _____
Facility ID	St. Plane ft. N. ft. E. S/C/N	Date Well Installed <u>04</u> / <u>19</u> / <u>2021</u> m m d d y y y y
Type of Well Well Code 57 / SV	Section Location of Waste/Source 1/4 of _____ 1/4 of Sec. _____ T. _____ N. R. <input type="checkbox"/> E <input checked="" type="checkbox"/> W	Well Installed By: Name (first, last) and Firm Corey Johnson
Distance from Waste/ Source ft.	Location of Well Relative to Waste/Source u <input type="checkbox"/> Upgradient s <input type="checkbox"/> Sidegradient d <input type="checkbox"/> Downgradient n <input type="checkbox"/> Not Known	Gov. Lot Number Soil Essentials
<p>A. Protective pipe, top elevation - - - - - ft. MSL <input type="checkbox"/> Yes <input checked="" type="checkbox"/> No</p> <p>B. Well casing, top elevation - - - - - ft. MSL <input type="checkbox"/> 9.0 in.</p> <p>C. Land surface elevation - - - - - ft. MSL <input type="checkbox"/> 1.0 ft.</p> <p>D. Surface seal, bottom - - - - - ft. MSL or - - - - ft. <input type="checkbox"/> Steel <input checked="" type="checkbox"/> 0 4 Bentonite <input type="checkbox"/> 3 0 Concrete <input type="checkbox"/> 0 1 Other <input type="checkbox"/> </p> <p>12. USCS classification of soil near screen:            GP <input type="checkbox"/> GM <input type="checkbox"/> GC <input type="checkbox"/> GW <input type="checkbox"/> SW <input type="checkbox"/> SP <input checked="" type="checkbox"/>            SM <input type="checkbox"/> SC <input type="checkbox"/> ML <input type="checkbox"/> MH <input type="checkbox"/> CL <input type="checkbox"/> CH <input type="checkbox"/>            Bedrock <input type="checkbox"/> </p> <p>13. Sieve analysis performed? <input type="checkbox"/> Yes <input checked="" type="checkbox"/> No</p> <p>14. Drilling method used:            Rotary <input type="checkbox"/> 5 0            Hollow Stem Auger <input checked="" type="checkbox"/> 4 1            Other <input type="checkbox"/> </p> <p>15. Drilling fluid used: Water <input type="checkbox"/> 0 2 Air <input type="checkbox"/> 0 1            Drilling Mud <input type="checkbox"/> 0 3 None <input checked="" type="checkbox"/> 9 9</p> <p>16. Drilling additives used? <input type="checkbox"/> Yes <input checked="" type="checkbox"/> No  Describe N/A</p> <p>17. Source of water (attach analysis, if required): N/A</p> <p>E. Bentonite seal, top - - - - - ft. MSL or - - - - 1.5 ft. <input type="checkbox"/> Other <input type="checkbox"/> </p> <p>F. Fine sand, top - - - - - ft. MSL or - - - - ft. <input type="checkbox"/> 0 1 ft. <input type="checkbox"/> Gravity <input checked="" type="checkbox"/> 0 8 Bentonite granules <input type="checkbox"/> 3 3</p> <p>G. Filter pack, top - - - - - ft. MSL or - - - - 4.0 ft. <input type="checkbox"/> Other <input type="checkbox"/> </p> <p>H. Screen joint, top - - - - - ft. MSL or - - - - 5.0 ft. <input type="checkbox"/> 1.5 Bags Ft<sup>3</sup> volume added for any of the above</p> <p>I. Well bottom - - - - - ft. MSL or - - - - 32.0 ft. <input type="checkbox"/> Tremie pumped <input type="checkbox"/> 0 2</p> <p>J. Filter pack, bottom - - - - - ft. MSL or - - - - 32.5 ft. <input type="checkbox"/> Gravity <input checked="" type="checkbox"/> 0 8 Bentonite chips <input checked="" type="checkbox"/> 3 2</p> <p>K. Borehole, bottom - - - - - ft. MSL or - - - - 32.5 ft. <input type="checkbox"/> Other <input type="checkbox"/> </p> <p>L. Borehole, diameter - - - - - in. <input type="checkbox"/> 0 10 in.</p> <p>M. O.D. well casing - - - - - in. <input type="checkbox"/> 27.0 ft.</p> <p>N. I.D. well casing - - - - - in. <input type="checkbox"/> None <input type="checkbox"/> 1 4 Other <input checked="" type="checkbox"/> </p> <p>1. Cap and lock? <input type="checkbox"/> Yes <input checked="" type="checkbox"/> No</p> <p>2. Protective cover pipe:            a. Inside diameter: <input type="checkbox"/> 9.0 in.            b. Length: <input type="checkbox"/> 1.0 ft.            c. Material: <input type="checkbox"/> Steel <input checked="" type="checkbox"/> 0 4 Bentonite <input type="checkbox"/> 3 0 Concrete <input type="checkbox"/> 0 1 Other <input type="checkbox"/> </p> <p>d. Additional protection? <input type="checkbox"/> Yes <input checked="" type="checkbox"/> No If yes, describe: N/A</p> <p>3. Surface seal: <input type="checkbox"/> Bentonite <input type="checkbox"/> 3 0 Concrete <input type="checkbox"/> 0 1 Native Soil <input type="checkbox"/> Other <input type="checkbox"/> </p> <p>4. Material between well casing and protective pipe:            Bentonite <input type="checkbox"/> 3 0 RW Sidley #5 Sand <input type="checkbox"/> Other <input type="checkbox"/> </p> <p>5. Annular space seal: a. Granular/Chipped Bentonite <input checked="" type="checkbox"/> 3 3 b. Lbs/gal mud weight ... Bentonite-sand slurry <input type="checkbox"/> 3 5 c. Lbs/gal mud weight ..... Bentonite slurry <input type="checkbox"/> 3 1 d. % Bentonite ..... Bentonite-cement grout <input type="checkbox"/> 5 0 e. 1.5 Bags Ft<sup>3</sup> volume added for any of the above</p> <p>f. How installed: <input type="checkbox"/> Tremie <input type="checkbox"/> 0 1 Tremie pumped <input type="checkbox"/> 0 2 Gravity <input checked="" type="checkbox"/> 0 8 Bentonite granules <input type="checkbox"/> 3 3</p> <p>6. Bentonite seal: a. Bentonite granules <input type="checkbox"/> 3 3 b. <input type="checkbox"/> 1/4 in. <input checked="" type="checkbox"/> 3/8 in. <input type="checkbox"/> 1/2 in. Bentonite chips <input checked="" type="checkbox"/> 3 2 c. <input type="checkbox"/> Other <input type="checkbox"/> </p> <p>7. Fine sand material: Manufacturer, product name &amp; mesh size            a. RW Sidley #5 <input type="checkbox"/> 0 1</p> <p>b. Volume added 14.0 Bags ft<sup>3</sup> <input type="checkbox"/> 0 2</p> <p>8. Filter pack material: Manufacturer, product name &amp; mesh size            a. RW Sidley #5 <input type="checkbox"/> 0 3</p> <p>b. Volume added - ft<sup>3</sup> <input type="checkbox"/> 0 4</p> <p>9. Well casing: Flush threaded PVC schedule 40 <input checked="" type="checkbox"/> 2 3 Flush threaded PVC schedule 80 <input type="checkbox"/> 2 4 Other <input type="checkbox"/> </p> <p>10. Screen material: PVC <input type="checkbox"/> 0 5            a. Screen type: Factory cut <input checked="" type="checkbox"/> 1 1 Continuous slot <input type="checkbox"/> 0 1 Other <input type="checkbox"/> </p> <p>b. Manufacturer <input type="checkbox"/> Monoflex <input type="checkbox"/> 0 6 c. Slot size: <input type="checkbox"/> 0.010 in. d. Slotted length: <input type="checkbox"/> 27.0 ft.</p> <p>11. Backfill material (below filter pack): <input type="checkbox"/> None <input type="checkbox"/> 1 4 RW Sidley #5 Sand <input checked="" type="checkbox"/> Other <input type="checkbox"/> </p>		

I hereby certify that the information on this form is true and correct to the best of my knowledge.

Signature

Firm

SCS ENGINEERS, 2830 Dairy Drive, Madison, WI 53718

Attachment C  
Pilot Test Photographs

**Former Highway Cleaners  
1509 Elm Street, Boscobel, Wisconsin  
SCS Engineers Project #25220211.01**



**Photo 1:** SVE blower for SVE pilot test set up on well SVE-2.  
May 3, 2021

## Attachment D

### Field Sheets

**SVE Pilot Test**  
**Former Highway Cleaners**  
**1509 Elm Street, Boscobel, Wisconsin**

Date: 5/3/21

Weather: Cloudy 65°

Personnel: Keith Gilkey, Adam Watson

Time of start of SVE test: 10:40

Time of end of SVE test: 14:30

Blower Information:

Time:	10:45	10:55	11:15	11:45	12:15	12:45	1:30	
Flowrate:	9 FPM		8.0	8.5	8.0	8.0	8.0	
Vacuum:	-9.33		-9.81		-10.00	-10.06	10.20	
PID:	6.7	6.8	6.8	6.6	6.2	6.2	6.2	

Time:								
Flowrate:								
Vacuum:								
PID:								

Time:								
Flowrate:								
Vacuum:								
PID:								

Vacuum Monitoring Points

PID

Time:	10:21	10:21	10:50	11:15	11:45	12:40	11:30	
SVE-1	+0.025	0.6	-1.45	-1.75	-1.85	1.92	2.01	
SVE-3	+0.018	0.495	-0.45	-1.65	-1.54	1.58	1.68	
MW-2	+0.018	0.4	-0.45	-0.82	-0.91	0.94	1.06	
SVE2	+0.019	0.5		-1.13				

Samples Taken:

Location:	Blower	Blower	Blower	Blower
Sample ID:	SVE2 - 15 min	SVE2 - 1 HR	SVE2 - 2 HR	SVE2 - 4 HR
Time:	10:39	11:40	12:40	14:40
Method:	1 Lt. Summa	1 Lt. Summa	1 Lt. Summa	1 Lt. Summa

Notes: Arrive @ 9:55

depth to water: SVE1 29.08

SVE2 28.45

SVE3 28.68

Lost power at 14:30. The carriage house was closed so could not get in to look at breaker box.

Leave site at 14:45

# AIR: CHAIN-OF-CUSTODY / Analytical Request Document

The Chain-of-Custody is a LEGAL DOCUMENT. All relevant fields must be completed accurately.

49051

Page: 1 of 1

**Section A**  
Required Client Information:

Company: SCS Engineers  
Address: 2820 Darcy Dr  
MADISON WI 53718  
Email To: kgilkey@scsenvironment.com  
Phone: 608 469 2753 Fax:  
Requested Due Date/TAT:

**Section B**  
Required Project Information:

Report To: Keith Gilkey  
Copy To:  
Purchase Order No.:  
Project Name: Former Highway Cleaners  
Project Number: 2522021101

**Section C**  
Invoice Information:

Attention:  
Company Name:  
Address:  
Pace Quote Reference:  
Pace Project Manager/Sales Rep.  
Pace Profile #: 42730

Program

UST  Superfund  Emissions  Clean Air Act  
 Voluntary Clean Up  Dry Clean  RCRA  Other

Reporting Units  
ug/m³ mg/m³  
PPBV PPMV  
Other

Location of Sampling by State \_\_\_\_\_

Report Level II. III. IV. Other

Method:  
PM10  
3C - Fixed Gas (%)  
TO-3 BTEX  
TO-3M (Methane)  
TO-14  
TO-15 Full List VOCs  
TO-15 Short List BTEX  
TO-15 Short List Chlorinated  
TO-15 Short List (other)

Pace Lab ID

**'Section D Required Client Information**

**AIR SAMPLE ID**

Sample IDs MUST BE UNIQUE

ITEM #

SUEZ-15 min  
SUEZ- 1 HR  
SUEZ- 2 HR

Valid Media Codes

MEDIA	CODE
Tedlar Bag	TB
1 Liter Summa Can	1LC
6 Liter Summa Can	6LC
Low Volume Puff	LVP
High Volume Puff	HVP
Other	PM10

MEDIA CODE

PID Reading (Client only)

**COLLECTED**

COMPOSITE START		COMPOSITE - END/GRAB	
DATE	TIME	DATE	TIME


5/3/21 10:55	-29 -9	2 59 3	KG55
5/3/21 11:00	-30 -5	3 09 3	
5/3/21 12:40	-30 -7.5	3 24 4	1686

Summa  
Can  
Number

Flow  
Control  
Number

1  
2  
3  
4  
5  
6  
7  
8  
9  
10  
11  
12

Comments :

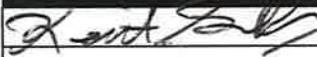RELINQUISHED BY / AFFILIATION		DATE	TIME	ACCEPTED BY / AFFILIATION		DATE	TIME	SAMPLE CONDITIONS			
	5/3/21 17:10										

SAMPLER NAME AND SIGNATURE

PRINT Name of SAMPLER:

SIGNATURE of SAMPLER:

Keith Gilkey

DATE Signed (MM/DD/YY)  
05/03/21

Temp in °C	Received on Ice	Custody Sealed Cooler	Samples Intact
Y/N	Y/N	Y/N	Y/N
Y/N	Y/N	Y/N	Y/N
Y/N	Y/N	Y/N	Y/N

ORIGINAL

**Attachment E**

**Blower Exhaust Analytical Results**

May 17, 2021

Keith Gilkey  
SCS Engineers  
2830 Dairy Drive  
Madison, WI 53718

RE: Project: 25220211.01 Former Highway Cle  
Pace Project No.: 10558748

Dear Keith Gilkey:


Enclosed are the analytical results for sample(s) received by the laboratory on May 05, 2021. The results relate only to the samples included in this report. Results reported herein conform to the applicable TNI/NELAC Standards and the laboratory's Quality Manual, where applicable, unless otherwise noted in the body of the report.

The test results provided in this final report were generated by each of the following laboratories within the Pace Network:

- Pace Analytical Services - Minneapolis

If you have any questions concerning this report, please feel free to contact me.

Sincerely,

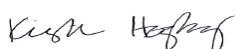

Kirsten Hogberg  
kirsten.hogberg@pacelabs.com  
(612)607-1700  
Project Manager

Enclosures



## REPORT OF LABORATORY ANALYSIS

This report shall not be reproduced, except in full,  
without the written consent of Pace Analytical Services, LLC.

## CERTIFICATIONS

Project: 25220211.01 Former Highway Cle  
 Pace Project No.: 10558748

---

### Pace Analytical Services, LLC - Minneapolis MN

1700 Elm Street SE, Minneapolis, MN 55414	Missouri Certification #: 10100
1800 Elm Street SE, Minneapolis, MN 55414--Satellite Air Lab	Montana Certification #: CERT0092
A2LA Certification #: 2926.01*	Nebraska Certification #: NE-OS-18-06
Alabama Certification #: 40770	Nevada Certification #: MN00064
Alaska Contaminated Sites Certification #: 17-009*	New Hampshire Certification #: 2081*
Alaska DW Certification #: MN00064	New Jersey Certification #: MN002
Arizona Certification #: AZ0014*	New York Certification #: 11647*
Arkansas DW Certification #: MN00064	North Carolina DW Certification #: 27700
Arkansas WW Certification #: 88-0680	North Carolina WW Certification #: 530
California Certification #: 2929	North Dakota Certification #: R-036
Colorado Certification #: MN00064	Ohio DW Certification #: 41244
Connecticut Certification #: PH-0256	Ohio VAP Certification (1700) #: CL101
EPA Region 8 Tribal Water Systems+Wyoming DW Certification #: via MN 027-053-137	Ohio VAP Certification (1800) #: CL110*
Florida Certification #: E87605*	Oklahoma Certification #: 9507*
Georgia Certification #: 959	Oregon Primary Certification #: MN300001
Hawaii Certification #: MN00064	Oregon Secondary Certification #: MN200001*
Idaho Certification #: MN00064	Pennsylvania Certification #: 68-00563*
Illinois Certification #: 200011	Puerto Rico Certification #: MN00064
Indiana Certification #: C-MN-01	South Carolina Certification #: 74003001
Iowa Certification #: 368	Tennessee Certification #: TN02818
Kansas Certification #: E-10167	Texas Certification #: T104704192*
Kentucky DW Certification #: 90062	Utah Certification #: MN00064*
Kentucky WW Certification #: 90062	Vermont Certification #: VT-027053137
Louisiana DEQ Certification #: AI-03086*	Virginia Certification #: 460163*
Louisiana DW Certification #: MN00064	Washington Certification #: C486*
Maine Certification #: MN00064*	West Virginia DEP Certification #: 382
Maryland Certification #: 322	West Virginia DW Certification #: 9952 C
Michigan Certification #: 9909	Wisconsin Certification #: 999407970
Minnesota Certification #: 027-053-137*	Wyoming UST Certification #: via A2LA 2926.01
Minnesota Dept of Ag Approval: via MN 027-053-137	USDA Permit #: P330-19-00208
Minnesota Petrofund Registration #: 1240*	*Please Note: Applicable air certifications are denoted with an asterisk (*).
Mississippi Certification #: MN00064	

---

## REPORT OF LABORATORY ANALYSIS

This report shall not be reproduced, except in full,  
 without the written consent of Pace Analytical Services, LLC.

## SAMPLE SUMMARY

Project: 25220211.01 Former Highway Cle  
Pace Project No.: 10558748

Lab ID	Sample ID	Matrix	Date Collected	Date Received
10558748001	SVEZ - 15 Min	Air	05/03/21 10:55	05/05/21 16:20
10558748002	SVEZ - 1 HR	Air	05/03/21 11:40	05/05/21 16:20
10558748003	SVEZ - 2 HR	Air	05/03/21 12:40	05/05/21 16:20
10558748004	Unused Canister #2440	Air		05/05/21 16:20

## REPORT OF LABORATORY ANALYSIS

This report shall not be reproduced, except in full,  
without the written consent of Pace Analytical Services, LLC.

## SAMPLE ANALYTE COUNT

Project: 25220211.01 Former Highway Cle  
Pace Project No.: 10558748

Lab ID	Sample ID	Method	Analysts	Analytes Reported	Laboratory
10558748001	SVEZ - 15 Min	TO-15	AJA, CH1	62	PASI-M
10558748002	SVEZ - 1 HR	TO-15	AJA, CH1	62	PASI-M
10558748003	SVEZ - 2 HR	TO-15	AJA, CH1	62	PASI-M

PASI-M = Pace Analytical Services - Minneapolis

## REPORT OF LABORATORY ANALYSIS

This report shall not be reproduced, except in full,  
without the written consent of Pace Analytical Services, LLC.

## SUMMARY OF DETECTION

Project: 25220211.01 Former Highway Cle

Pace Project No.: 10558748

Lab Sample ID	Client Sample ID	Parameters	Result	Units	Report Limit	Analyzed	Qualifiers
<b>10558748001</b>	<b>SVEZ - 15 Min</b>						
TO-15	Acetone		74.3	ug/m3	14.2	05/15/21 05:01	
TO-15	Benzene		0.58J	ug/m3	0.76	05/15/21 05:01	
TO-15	2-Butanone (MEK)		6.1J	ug/m3	7.0	05/15/21 05:01	
TO-15	Carbon disulfide		2.4	ug/m3	1.5	05/15/21 05:01	
TO-15	Cyclohexane		1.2J	ug/m3	4.1	05/15/21 05:01	
TO-15	Dichlorodifluoromethane		293	ug/m3	2.4	05/15/21 05:01	
TO-15	cis-1,2-Dichloroethene		1.8J	ug/m3	1.9	05/15/21 05:01	
TO-15	Ethanol		14.0	ug/m3	4.5	05/15/21 05:01	
TO-15	Ethylbenzene		1.4J	ug/m3	2.1	05/15/21 05:01	
TO-15	4-Ethyltoluene		2.6J	ug/m3	5.9	05/15/21 05:01	
TO-15	n-Heptane		1.2J	ug/m3	2.0	05/15/21 05:01	
TO-15	n-Hexane		1.0J	ug/m3	1.7	05/15/21 05:01	
TO-15	2-Hexanone		1.1J	ug/m3	9.8	05/15/21 05:01	
TO-15	4-Methyl-2-pentanone (MIBK)		1.0J	ug/m3	9.8	05/15/21 05:01	
TO-15	2-Propanol		18.7	ug/m3	5.9	05/15/21 05:01	
TO-15	Styrene		419J	ug/m3	488	05/16/21 19:14	
TO-15	Tetrachloroethene		22400	ug/m3	389	05/16/21 19:14	
TO-15	Tetrahydrofuran		0.73J	ug/m3	1.4	05/15/21 05:01	
TO-15	Toluene		12.7	ug/m3	1.8	05/15/21 05:01	
TO-15	1,1,1-Trichloroethane		2.3J	ug/m3	2.6	05/15/21 05:01	
TO-15	Trichloroethene		12.8	ug/m3	1.3	05/15/21 05:01	
TO-15	Trichlorofluoromethane		3.2	ug/m3	2.7	05/15/21 05:01	
TO-15	1,2,4-Trimethylbenzene		5.4	ug/m3	2.3	05/15/21 05:01	
TO-15	1,3,5-Trimethylbenzene		1.9J	ug/m3	2.3	05/15/21 05:01	
TO-15	Xylene (Total)		14.2	ug/m3	6.2	05/15/21 05:01	
TO-15	m&p-Xylene		9.9	ug/m3	4.2	05/15/21 05:01	
TO-15	o-Xylene		4.3	ug/m3	2.1	05/15/21 05:01	
<b>10558748002</b>	<b>SVEZ - 1 HR</b>						
TO-15	Acetone		14.9	ug/m3	13.5	05/15/21 06:18	
TO-15	Benzene		0.51J	ug/m3	0.73	05/15/21 06:18	
TO-15	2-Butanone (MEK)		9.3	ug/m3	6.7	05/15/21 06:18	
TO-15	Chlorobenzene		0.38J	ug/m3	2.1	05/15/21 06:18	
TO-15	Dichlorodifluoromethane		310	ug/m3	2.3	05/15/21 06:18	
TO-15	cis-1,2-Dichloroethene		2.0	ug/m3	1.8	05/15/21 06:18	
TO-15	Ethanol		19.1	ug/m3	4.3	05/15/21 06:18	
TO-15	Ethyl acetate		0.94J	ug/m3	1.6	05/15/21 06:18	
TO-15	Ethylbenzene		0.80J	ug/m3	2.0	05/15/21 06:18	
TO-15	4-Ethyltoluene		2.3J	ug/m3	5.6	05/15/21 06:18	
TO-15	n-Hexane		1.2J	ug/m3	1.6	05/15/21 06:18	
TO-15	2-Hexanone		1.2J	ug/m3	9.3	05/15/21 06:18	
TO-15	4-Methyl-2-pentanone (MIBK)		0.89J	ug/m3	9.3	05/15/21 06:18	
TO-15	2-Propanol		3.0J	ug/m3	5.6	05/15/21 06:18	
TO-15	Styrene		407J	ug/m3	466	05/16/21 19:47	
TO-15	Tetrachloroethene		26900	ug/m3	370	05/16/21 19:47	
TO-15	Tetrahydrofuran		0.47J	ug/m3	1.3	05/15/21 06:18	
TO-15	Toluene		9.3	ug/m3	1.7	05/15/21 06:18	
TO-15	1,1,1-Trichloroethane		2.9	ug/m3	2.5	05/15/21 06:18	

## REPORT OF LABORATORY ANALYSIS

This report shall not be reproduced, except in full,  
without the written consent of Pace Analytical Services, LLC.

## SUMMARY OF DETECTION

Project: 25220211.01 Former Highway Cle

Pace Project No.: 10558748

Lab Sample ID	Client Sample ID						
Method	Parameters	Result	Units	Report Limit	Analyzed	Qualifiers	
<b>10558748002</b>	<b>SVEZ - 1 HR</b>						
TO-15	Trichloroethene	13.3	ug/m3	1.2	05/15/21 06:18		
TO-15	Trichlorofluoromethane	3.4	ug/m3	2.6	05/15/21 06:18		
TO-15	1,2,4-Trimethylbenzene	4.1	ug/m3	2.2	05/15/21 06:18		
TO-15	1,3,5-Trimethylbenzene	1.4J	ug/m3	2.2	05/15/21 06:18		
TO-15	Xylene (Total)	9.6	ug/m3	5.9	05/15/21 06:18		
TO-15	m&p-Xylene	6.7	ug/m3	4.0	05/15/21 06:18		
TO-15	o-Xylene	2.9	ug/m3	2.0	05/15/21 06:18		
<b>10558748003</b>	<b>SVEZ - 2 HR</b>						
TO-15	Acetone	9.2J	ug/m3	13.2	05/15/21 05:40		
TO-15	2-Butanone (MEK)	5.0J	ug/m3	6.6	05/15/21 05:40		
TO-15	Dichlorodifluoromethane	313	ug/m3	2.2	05/15/21 05:40		
TO-15	cis-1,2-Dichloroethene	2.1	ug/m3	1.8	05/15/21 05:40		
TO-15	Ethanol	6.0	ug/m3	4.2	05/15/21 05:40		
TO-15	4-Ethyltoluene	1.1J	ug/m3	5.5	05/15/21 05:40		
TO-15	n-Heptane	0.89J	ug/m3	1.8	05/15/21 05:40		
TO-15	n-Hexane	0.53J	ug/m3	1.6	05/15/21 05:40		
TO-15	2-Propanol	1.8J	ug/m3	5.5	05/15/21 05:40		
TO-15	Styrene	253	ug/m3	1.9	05/15/21 05:40		
TO-15	Tetrachloroethene	9720	ug/m3	165	05/16/21 20:21		
TO-15	Toluene	5.5	ug/m3	1.7	05/15/21 05:40		
TO-15	1,1,1-Trichloroethane	2.3J	ug/m3	2.4	05/15/21 05:40		
TO-15	Trichloroethene	11.9	ug/m3	1.2	05/15/21 05:40		
TO-15	Trichlorofluoromethane	3.4	ug/m3	2.5	05/15/21 05:40		
TO-15	1,2,4-Trimethylbenzene	2.4	ug/m3	2.2	05/15/21 05:40		
TO-15	1,3,5-Trimethylbenzene	0.88J	ug/m3	2.2	05/15/21 05:40		
TO-15	Xylene (Total)	5.9	ug/m3	5.8	05/15/21 05:40		
TO-15	m&p-Xylene	4.1	ug/m3	3.9	05/15/21 05:40		
TO-15	o-Xylene	1.8J	ug/m3	1.9	05/15/21 05:40		

## REPORT OF LABORATORY ANALYSIS

This report shall not be reproduced, except in full,  
without the written consent of Pace Analytical Services, LLC.

## ANALYTICAL RESULTS

Project: 25220211.01 Former Highway Cle

Pace Project No.: 10558748

Sample: SVEZ - 15 Min	Lab ID: 10558748001	Collected: 05/03/21 10:55	Received: 05/05/21 16:20	Matrix: Air					
Parameters	Results	Units	LOQ	LOD	DF	Prepared	Analyzed	CAS No.	Qual
<b>TO15 MSV AIR</b>	Analytical Method: TO-15								
	Pace Analytical Services - Minneapolis								
Acetone	74.3	ug/m3	14.2	4.3	2.35		05/15/21 05:01	67-64-1	
Benzene	0.58J	ug/m3	0.76	0.27	2.35		05/15/21 05:01	71-43-2	
Benzyl chloride	<2.1	ug/m3	6.2	2.1	2.35		05/15/21 05:01	100-44-7	
Bromodichloromethane	<0.56	ug/m3	3.2	0.56	2.35		05/15/21 05:01	75-27-4	
Bromoform	<3.8	ug/m3	12.3	3.8	2.35		05/15/21 05:01	75-25-2	
Bromomethane	<0.35	ug/m3	1.9	0.35	2.35		05/15/21 05:01	74-83-9	
1,3-Butadiene	<0.28	ug/m3	1.1	0.28	2.35		05/15/21 05:01	106-99-0	
2-Butanone (MEK)	6.1J	ug/m3	7.0	1.1	2.35		05/15/21 05:01	78-93-3	
Carbon disulfide	2.4	ug/m3	1.5	0.30	2.35		05/15/21 05:01	75-15-0	
Carbon tetrachloride	<0.66	ug/m3	3.0	0.66	2.35		05/15/21 05:01	56-23-5	
Chlorobenzene	<0.36	ug/m3	2.2	0.36	2.35		05/15/21 05:01	108-90-7	
Chloroethane	<0.53	ug/m3	1.3	0.53	2.35		05/15/21 05:01	75-00-3	
Chloroform	<0.43	ug/m3	1.2	0.43	2.35		05/15/21 05:01	67-66-3	
Chloromethane	<0.20	ug/m3	0.99	0.20	2.35		05/15/21 05:01	74-87-3	
Cyclohexane	1.2J	ug/m3	4.1	0.52	2.35		05/15/21 05:01	110-82-7	
Dibromochloromethane	<1.2	ug/m3	4.1	1.2	2.35		05/15/21 05:01	124-48-1	
1,2-Dibromoethane (EDB)	<0.70	ug/m3	1.8	0.70	2.35		05/15/21 05:01	106-93-4	
1,2-Dichlorobenzene	<0.95	ug/m3	7.2	0.95	2.35		05/15/21 05:01	95-50-1	
1,3-Dichlorobenzene	<1.2	ug/m3	7.2	1.2	2.35		05/15/21 05:01	541-73-1	
1,4-Dichlorobenzene	<2.1	ug/m3	7.2	2.1	2.35		05/15/21 05:01	106-46-7	
Dichlorodifluoromethane	293	ug/m3	2.4	0.44	2.35		05/15/21 05:01	75-71-8	
1,1-Dichloroethane	<0.39	ug/m3	1.9	0.39	2.35		05/15/21 05:01	75-34-3	
1,2-Dichloroethane	<0.46	ug/m3	1.9	0.46	2.35		05/15/21 05:01	107-06-2	
1,1-Dichloroethene	<0.32	ug/m3	1.9	0.32	2.35		05/15/21 05:01	75-35-4	
cis-1,2-Dichloroethene	1.8J	ug/m3	1.9	0.46	2.35		05/15/21 05:01	156-59-2	
trans-1,2-Dichloroethene	<0.39	ug/m3	1.9	0.39	2.35		05/15/21 05:01	156-60-5	
1,2-Dichloropropane	<0.63	ug/m3	2.2	0.63	2.35		05/15/21 05:01	78-87-5	
cis-1,3-Dichloropropene	<0.60	ug/m3	5.4	0.60	2.35		05/15/21 05:01	10061-01-5	
trans-1,3-Dichloropropene	<1.3	ug/m3	5.4	1.3	2.35		05/15/21 05:01	10061-02-6	
Dichlorotetrafluoroethane	<0.47	ug/m3	3.3	0.47	2.35		05/15/21 05:01	76-14-2	
Ethanol	14.0	ug/m3	4.5	1.4	2.35		05/15/21 05:01	64-17-5	
Ethyl acetate	<0.31	ug/m3	1.7	0.31	2.35		05/15/21 05:01	141-78-6	
Ethylbenzene	1.4J	ug/m3	2.1	0.73	2.35		05/15/21 05:01	100-41-4	
4-Ethyltoluene	2.6J	ug/m3	5.9	1.1	2.35		05/15/21 05:01	622-96-8	
n-Heptane	1.2J	ug/m3	2.0	0.43	2.35		05/15/21 05:01	142-82-5	
Hexachloro-1,3-butadiene	<2.9	ug/m3	12.7	2.9	2.35		05/15/21 05:01	87-68-3	
n-Hexane	1.0J	ug/m3	1.7	0.45	2.35		05/15/21 05:01	110-54-3	
2-Hexanone	1.1J	ug/m3	9.8	1.0	2.35		05/15/21 05:01	591-78-6	
Methylene Chloride	<1.4	ug/m3	8.3	1.4	2.35		05/15/21 05:01	75-09-2	
4-Methyl-2-pentanone (MIBK)	1.0J	ug/m3	9.8	0.75	2.35		05/15/21 05:01	108-10-1	
Methyl-tert-butyl ether	<0.30	ug/m3	8.6	0.30	2.35		05/15/21 05:01	1634-04-4	
Naphthalene	<5.1	ug/m3	6.3	5.1	2.35		05/15/21 05:01	91-20-3	
2-Propanol	18.7	ug/m3	5.9	1.2	2.35		05/15/21 05:01	67-63-0	
Propylene	<0.31	ug/m3	2.1	0.31	2.35		05/15/21 05:01	115-07-1	
Styrene	419J	ug/m3	488	217	564		05/16/21 19:14	100-42-5	

## REPORT OF LABORATORY ANALYSIS

This report shall not be reproduced, except in full,  
without the written consent of Pace Analytical Services, LLC.

## ANALYTICAL RESULTS

Project: 25220211.01 Former Highway Cle

Pace Project No.: 10558748

Sample: SVEZ - 15 Min	Lab ID: 10558748001	Collected: 05/03/21 10:55	Received: 05/05/21 16:20	Matrix: Air					
Parameters	Results	Units	LOQ	LOD	DF	Prepared	Analyzed	CAS No.	Qual
<b>TO15 MSV AIR</b>	Analytical Method: TO-15								
	Pace Analytical Services - Minneapolis								
1,1,2,2-Tetrachloroethane	<0.87	ug/m3	3.3	0.87	2.35		05/15/21 05:01	79-34-5	
Tetrachloroethene	22400	ug/m3	389	165	564		05/16/21 19:14	127-18-4	
Tetrahydrofuran	0.73J	ug/m3	1.4	0.42	2.35		05/15/21 05:01	109-99-9	
Toluene	12.7	ug/m3	1.8	0.57	2.35		05/15/21 05:01	108-88-3	
1,2,4-Trichlorobenzene	<11.5	ug/m3	17.7	11.5	2.35		05/15/21 05:01	120-82-1	
1,1,1-Trichloroethane	2.3J	ug/m3	2.6	0.44	2.35		05/15/21 05:01	71-55-6	
1,1,2-Trichloroethane	<0.46	ug/m3	1.3	0.46	2.35		05/15/21 05:01	79-00-5	
Trichloroethylene	12.8	ug/m3	1.3	0.46	2.35		05/15/21 05:01	79-01-6	
Trichlorofluoromethane	3.2	ug/m3	2.7	0.55	2.35		05/15/21 05:01	75-69-4	
1,1,2-Trichlorotrifluoroethane	<0.68	ug/m3	3.7	0.68	2.35		05/15/21 05:01	76-13-1	
1,2,4-Trimethylbenzene	5.4	ug/m3	2.3	0.83	2.35		05/15/21 05:01	95-63-6	
1,3,5-Trimethylbenzene	1.9J	ug/m3	2.3	0.68	2.35		05/15/21 05:01	108-67-8	
Vinyl acetate	<0.49	ug/m3	1.7	0.49	2.35		05/15/21 05:01	108-05-4	
Vinyl chloride	<0.20	ug/m3	0.61	0.20	2.35		05/15/21 05:01	75-01-4	
Xylene (Total)	14.2	ug/m3	6.2	1.5	2.35		05/15/21 05:01	1330-20-7	
m&p-Xylene	9.9	ug/m3	4.2	1.5	2.35		05/15/21 05:01	179601-23-1	
o-Xylene	4.3	ug/m3	2.1	0.64	2.35		05/15/21 05:01	95-47-6	

Sample: SVEZ - 1 HR	Lab ID: 10558748002	Collected: 05/03/21 11:40	Received: 05/05/21 16:20	Matrix: Air					
Parameters	Results	Units	LOQ	LOD	DF	Prepared	Analyzed	CAS No.	Qual
<b>TO15 MSV AIR</b>	Analytical Method: TO-15								
	Pace Analytical Services - Minneapolis								
Acetone	14.9	ug/m3	13.5	4.1	2.24		05/15/21 06:18	67-64-1	
Benzene	0.51J	ug/m3	0.73	0.26	2.24		05/15/21 06:18	71-43-2	
Benzyl chloride	<2.0	ug/m3	5.9	2.0	2.24		05/15/21 06:18	100-44-7	
Bromodichloromethane	<0.53	ug/m3	3.0	0.53	2.24		05/15/21 06:18	75-27-4	
Bromoform	<3.6	ug/m3	11.8	3.6	2.24		05/15/21 06:18	75-25-2	
Bromomethane	<0.34	ug/m3	1.8	0.34	2.24		05/15/21 06:18	74-83-9	
1,3-Butadiene	<0.27	ug/m3	1.0	0.27	2.24		05/15/21 06:18	106-99-0	
2-Butanone (MEK)	9.3	ug/m3	6.7	1.0	2.24		05/15/21 06:18	78-93-3	
Carbon disulfide	<0.29	ug/m3	1.4	0.29	2.24		05/15/21 06:18	75-15-0	
Carbon tetrachloride	<0.63	ug/m3	2.9	0.63	2.24		05/15/21 06:18	56-23-5	
Chlorobenzene	0.38J	ug/m3	2.1	0.35	2.24		05/15/21 06:18	108-90-7	
Chloroethane	<0.50	ug/m3	1.2	0.50	2.24		05/15/21 06:18	75-00-3	
Chloroform	<0.41	ug/m3	1.1	0.41	2.24		05/15/21 06:18	67-66-3	
Chloromethane	<0.19	ug/m3	0.94	0.19	2.24		05/15/21 06:18	74-87-3	
Cyclohexane	<0.50	ug/m3	3.9	0.50	2.24		05/15/21 06:18	110-82-7	
Dibromochloromethane	<1.2	ug/m3	3.9	1.2	2.24		05/15/21 06:18	124-48-1	
1,2-Dibromoethane (EDB)	<0.67	ug/m3	1.7	0.67	2.24		05/15/21 06:18	106-93-4	
1,2-Dichlorobenzene	<0.91	ug/m3	6.9	0.91	2.24		05/15/21 06:18	95-50-1	
1,3-Dichlorobenzene	<1.1	ug/m3	6.9	1.1	2.24		05/15/21 06:18	541-73-1	

## REPORT OF LABORATORY ANALYSIS

This report shall not be reproduced, except in full,  
without the written consent of Pace Analytical Services, LLC.

## ANALYTICAL RESULTS

Project: 25220211.01 Former Highway Cle

Pace Project No.: 10558748

Sample: SVEZ - 1 HR	Lab ID: 10558748002	Collected: 05/03/21 11:40	Received: 05/05/21 16:20	Matrix: Air					
Parameters	Results	Units	LOQ	LOD	DF	Prepared	Analyzed	CAS No.	Qual
<b>TO15 MSV AIR</b>	Analytical Method: TO-15								
	Pace Analytical Services - Minneapolis								
1,4-Dichlorobenzene	<2.0	ug/m3	6.9	2.0	2.24		05/15/21 06:18	106-46-7	
Dichlorodifluoromethane	310	ug/m3	2.3	0.42	2.24		05/15/21 06:18	75-71-8	
1,1-Dichloroethane	<0.37	ug/m3	1.8	0.37	2.24		05/15/21 06:18	75-34-3	
1,2-Dichloroethane	<0.43	ug/m3	1.8	0.43	2.24		05/15/21 06:18	107-06-2	
1,1-Dichloroethene	<0.31	ug/m3	1.8	0.31	2.24		05/15/21 06:18	75-35-4	
cis-1,2-Dichloroethene	2.0	ug/m3	1.8	0.44	2.24		05/15/21 06:18	156-59-2	
trans-1,2-Dichloroethene	<0.38	ug/m3	1.8	0.38	2.24		05/15/21 06:18	156-60-5	
1,2-Dichloropropane	<0.60	ug/m3	2.1	0.60	2.24		05/15/21 06:18	78-87-5	
cis-1,3-Dichloropropene	<0.57	ug/m3	5.2	0.57	2.24		05/15/21 06:18	10061-01-5	
trans-1,3-Dichloropropene	<1.2	ug/m3	5.2	1.2	2.24		05/15/21 06:18	10061-02-6	
Dichlorotetrafluoroethane	<0.45	ug/m3	3.2	0.45	2.24		05/15/21 06:18	76-14-2	
Ethanol	19.1	ug/m3	4.3	1.3	2.24		05/15/21 06:18	64-17-5	
Ethyl acetate	0.94J	ug/m3	1.6	0.29	2.24		05/15/21 06:18	141-78-6	
Ethylbenzene	0.80J	ug/m3	2.0	0.69	2.24		05/15/21 06:18	100-41-4	
4-Ethyltoluene	2.3J	ug/m3	5.6	1.1	2.24		05/15/21 06:18	622-96-8	
n-Heptane	<0.41	ug/m3	1.9	0.41	2.24		05/15/21 06:18	142-82-5	
Hexachloro-1,3-butadiene	<2.8	ug/m3	12.1	2.8	2.24		05/15/21 06:18	87-68-3	
n-Hexane	1.2J	ug/m3	1.6	0.43	2.24		05/15/21 06:18	110-54-3	
2-Hexanone	1.2J	ug/m3	9.3	0.99	2.24		05/15/21 06:18	591-78-6	
Methylene Chloride	<1.3	ug/m3	7.9	1.3	2.24		05/15/21 06:18	75-09-2	
4-Methyl-2-pentanone (MIBK)	0.89J	ug/m3	9.3	0.72	2.24		05/15/21 06:18	108-10-1	
Methyl-tert-butyl ether	<0.28	ug/m3	8.2	0.28	2.24		05/15/21 06:18	1634-04-4	
Naphthalene	<4.9	ug/m3	6.0	4.9	2.24		05/15/21 06:18	91-20-3	
2-Propanol	3.0J	ug/m3	5.6	1.1	2.24		05/15/21 06:18	67-63-0	
Propylene	<0.29	ug/m3	2.0	0.29	2.24		05/15/21 06:18	115-07-1	
Styrene	407J	ug/m3	466	207	537.6		05/16/21 19:47	100-42-5	
1,1,2,2-Tetrachloroethane	<0.83	ug/m3	3.1	0.83	2.24		05/15/21 06:18	79-34-5	
Tetrachloroethene	26900	ug/m3	370	157	537.6		05/16/21 19:47	127-18-4	
Tetrahydrofuran	0.47J	ug/m3	1.3	0.40	2.24		05/15/21 06:18	109-99-9	
Toluene	9.3	ug/m3	1.7	0.55	2.24		05/15/21 06:18	108-88-3	
1,2,4-Trichlorobenzene	<10.9	ug/m3	16.9	10.9	2.24		05/15/21 06:18	120-82-1	
1,1,1-Trichloroethane	2.9	ug/m3	2.5	0.42	2.24		05/15/21 06:18	71-55-6	
1,1,2-Trichloroethane	<0.44	ug/m3	1.2	0.44	2.24		05/15/21 06:18	79-00-5	
Trichloroethene	13.3	ug/m3	1.2	0.44	2.24		05/15/21 06:18	79-01-6	
Trichlorofluoromethane	3.4	ug/m3	2.6	0.52	2.24		05/15/21 06:18	75-69-4	
1,1,2-Trichlorotrifluoroethane	<0.65	ug/m3	3.5	0.65	2.24		05/15/21 06:18	76-13-1	
1,2,4-Trimethylbenzene	4.1	ug/m3	2.2	0.79	2.24		05/15/21 06:18	95-63-6	
1,3,5-Trimethylbenzene	1.4J	ug/m3	2.2	0.65	2.24		05/15/21 06:18	108-67-8	
Vinyl acetate	<0.47	ug/m3	1.6	0.47	2.24		05/15/21 06:18	108-05-4	
Vinyl chloride	<0.19	ug/m3	0.58	0.19	2.24		05/15/21 06:18	75-01-4	
Xylene (Total)	9.6	ug/m3	5.9	1.4	2.24		05/15/21 06:18	1330-20-7	
m&p-Xylene	6.7	ug/m3	4.0	1.4	2.24		05/15/21 06:18	179601-23-1	
o-Xylene	2.9	ug/m3	2.0	0.61	2.24		05/15/21 06:18	95-47-6	

## REPORT OF LABORATORY ANALYSIS

This report shall not be reproduced, except in full,  
without the written consent of Pace Analytical Services, LLC.

## ANALYTICAL RESULTS

Project: 25220211.01 Former Highway Cle

Pace Project No.: 10558748

Sample: SVEZ - 2 HR	Lab ID: 10558748003	Collected: 05/03/21 12:40	Received: 05/05/21 16:20	Matrix: Air					
Parameters	Results	Units	LOQ	LOD	DF	Prepared	Analyzed	CAS No.	Qual
<b>TO15 MSV AIR</b>	Analytical Method: TO-15								
	Pace Analytical Services - Minneapolis								
Acetone	9.2J	ug/m3	13.2	4.0	2.19		05/15/21 05:40	67-64-1	
Benzene	<0.25	ug/m3	0.71	0.25	2.19		05/15/21 05:40	71-43-2	
Benzyl chloride	<1.9	ug/m3	5.8	1.9	2.19		05/15/21 05:40	100-44-7	
Bromodichloromethane	<0.52	ug/m3	3.0	0.52	2.19		05/15/21 05:40	75-27-4	
Bromoform	<3.5	ug/m3	11.5	3.5	2.19		05/15/21 05:40	75-25-2	
Bromomethane	<0.33	ug/m3	1.7	0.33	2.19		05/15/21 05:40	74-83-9	
1,3-Butadiene	<0.26	ug/m3	0.99	0.26	2.19		05/15/21 05:40	106-99-0	
2-Butanone (MEK)	5.0J	ug/m3	6.6	1.0	2.19		05/15/21 05:40	78-93-3	
Carbon disulfide	<0.28	ug/m3	1.4	0.28	2.19		05/15/21 05:40	75-15-0	
Carbon tetrachloride	<0.61	ug/m3	2.8	0.61	2.19		05/15/21 05:40	56-23-5	
Chlorobenzene	<0.34	ug/m3	2.0	0.34	2.19		05/15/21 05:40	108-90-7	
Chloroethane	<0.49	ug/m3	1.2	0.49	2.19		05/15/21 05:40	75-00-3	
Chloroform	<0.40	ug/m3	1.1	0.40	2.19		05/15/21 05:40	67-66-3	
Chloromethane	<0.19	ug/m3	0.92	0.19	2.19		05/15/21 05:40	74-87-3	
Cyclohexane	<0.48	ug/m3	3.8	0.48	2.19		05/15/21 05:40	110-82-7	
Dibromochloromethane	<1.1	ug/m3	3.8	1.1	2.19		05/15/21 05:40	124-48-1	
1,2-Dibromoethane (EDB)	<0.66	ug/m3	1.7	0.66	2.19		05/15/21 05:40	106-93-4	
1,2-Dichlorobenzene	<0.89	ug/m3	6.7	0.89	2.19		05/15/21 05:40	95-50-1	
1,3-Dichlorobenzene	<1.1	ug/m3	6.7	1.1	2.19		05/15/21 05:40	541-73-1	
1,4-Dichlorobenzene	<1.9	ug/m3	6.7	1.9	2.19		05/15/21 05:40	106-46-7	
Dichlorodifluoromethane	313	ug/m3	2.2	0.41	2.19		05/15/21 05:40	75-71-8	
1,1-Dichloroethane	<0.36	ug/m3	1.8	0.36	2.19		05/15/21 05:40	75-34-3	
1,2-Dichloroethane	<0.42	ug/m3	1.8	0.42	2.19		05/15/21 05:40	107-06-2	
1,1-Dichloroethene	<0.30	ug/m3	1.8	0.30	2.19		05/15/21 05:40	75-35-4	
cis-1,2-Dichloroethene	2.1	ug/m3	1.8	0.43	2.19		05/15/21 05:40	156-59-2	
trans-1,2-Dichloroethene	<0.37	ug/m3	1.8	0.37	2.19		05/15/21 05:40	156-60-5	
1,2-Dichloropropane	<0.59	ug/m3	2.1	0.59	2.19		05/15/21 05:40	78-87-5	
cis-1,3-Dichloropropene	<0.56	ug/m3	5.1	0.56	2.19		05/15/21 05:40	10061-01-5	
trans-1,3-Dichloropropene	<1.2	ug/m3	5.1	1.2	2.19		05/15/21 05:40	10061-02-6	
Dichlorotetrafluoroethane	<0.44	ug/m3	3.1	0.44	2.19		05/15/21 05:40	76-14-2	
Ethanol	6.0	ug/m3	4.2	1.3	2.19		05/15/21 05:40	64-17-5	
Ethyl acetate	<0.29	ug/m3	1.6	0.29	2.19		05/15/21 05:40	141-78-6	
Ethylbenzene	<0.68	ug/m3	1.9	0.68	2.19		05/15/21 05:40	100-41-4	
4-Ethyltoluene	1.1J	ug/m3	5.5	1.0	2.19		05/15/21 05:40	622-96-8	
n-Heptane	0.89J	ug/m3	1.8	0.40	2.19		05/15/21 05:40	142-82-5	
Hexachloro-1,3-butadiene	<2.7	ug/m3	11.9	2.7	2.19		05/15/21 05:40	87-68-3	
n-Hexane	0.53J	ug/m3	1.6	0.42	2.19		05/15/21 05:40	110-54-3	
2-Hexanone	<0.97	ug/m3	9.1	0.97	2.19		05/15/21 05:40	591-78-6	
Methylene Chloride	<1.3	ug/m3	7.7	1.3	2.19		05/15/21 05:40	75-09-2	
4-Methyl-2-pentanone (MIBK)	<0.70	ug/m3	9.1	0.70	2.19		05/15/21 05:40	108-10-1	
Methyl-tert-butyl ether	<0.28	ug/m3	8.0	0.28	2.19		05/15/21 05:40	1634-04-4	
Naphthalene	<4.8	ug/m3	5.8	4.8	2.19		05/15/21 05:40	91-20-3	
2-Propanol	1.8J	ug/m3	5.5	1.1	2.19		05/15/21 05:40	67-63-0	
Propylene	<0.28	ug/m3	1.9	0.28	2.19		05/15/21 05:40	115-07-1	
Styrene	253	ug/m3	1.9	0.84	2.19		05/15/21 05:40	100-42-5	

## REPORT OF LABORATORY ANALYSIS

This report shall not be reproduced, except in full,  
without the written consent of Pace Analytical Services, LLC.

## ANALYTICAL RESULTS

Project: 25220211.01 Former Highway Cle

Pace Project No.: 10558748

---

**Sample: SVEZ - 2 HR      Lab ID: 10558748003      Collected: 05/03/21 12:40      Received: 05/05/21 16:20      Matrix: Air**


---

Parameters	Results	Units	LOQ	LOD	DF	Prepared	Analyzed	CAS No.	Qual
<b>TO15 MSV AIR</b>	Analytical Method: TO-15								
	Pace Analytical Services - Minneapolis								
1,1,2,2-Tetrachloroethane	<0.81	ug/m3	3.1	0.81	2.19		05/15/21 05:40	79-34-5	
Tetrachloroethene	9720	ug/m3	165	70.1	240		05/16/21 20:21	127-18-4	
Tetrahydrofuran	<0.39	ug/m3	1.3	0.39	2.19		05/15/21 05:40	109-99-9	
Toluene	5.5	ug/m3	1.7	0.53	2.19		05/15/21 05:40	108-88-3	
1,2,4-Trichlorobenzene	<10.7	ug/m3	16.5	10.7	2.19		05/15/21 05:40	120-82-1	
1,1,1-Trichloroethane	2.3J	ug/m3	2.4	0.41	2.19		05/15/21 05:40	71-55-6	
1,1,2-Trichloroethane	<0.43	ug/m3	1.2	0.43	2.19		05/15/21 05:40	79-00-5	
Trichloroethylene	11.9	ug/m3	1.2	0.43	2.19		05/15/21 05:40	79-01-6	
Trichlorofluoromethane	3.4	ug/m3	2.5	0.51	2.19		05/15/21 05:40	75-69-4	
1,1,2-Trichlorotrifluoroethane	<0.63	ug/m3	3.4	0.63	2.19		05/15/21 05:40	76-13-1	
1,2,4-Trimethylbenzene	2.4	ug/m3	2.2	0.78	2.19		05/15/21 05:40	95-63-6	
1,3,5-Trimethylbenzene	0.88J	ug/m3	2.2	0.64	2.19		05/15/21 05:40	108-67-8	
Vinyl acetate	<0.46	ug/m3	1.6	0.46	2.19		05/15/21 05:40	108-05-4	
Vinyl chloride	<0.19	ug/m3	0.57	0.19	2.19		05/15/21 05:40	75-01-4	
Xylene (Total)	5.9	ug/m3	5.8	1.4	2.19		05/15/21 05:40	1330-20-7	
m&p-Xylene	4.1	ug/m3	3.9	1.4	2.19		05/15/21 05:40	179601-23-1	
o-Xylene	1.8J	ug/m3	1.9	0.59	2.19		05/15/21 05:40	95-47-6	

## REPORT OF LABORATORY ANALYSIS

This report shall not be reproduced, except in full,  
without the written consent of Pace Analytical Services, LLC.

## QUALITY CONTROL DATA

Project: 25220211.01 Former Highway Cle

Pace Project No.: 10558748

QC Batch:	742186	Analysis Method:	TO-15
QC Batch Method:	TO-15	Analysis Description:	TO15 MSV AIR Low Level
		Laboratory:	Pace Analytical Services - Minneapolis

Associated Lab Samples: 10558748001, 10558748002, 10558748003

METHOD BLANK: 3957947 Matrix: Air

Associated Lab Samples: 10558748001, 10558748002, 10558748003

Parameter	Units	Blank Result	Reporting Limit	Analyzed	Qualifiers
1,1,1-Trichloroethane	ug/m3	<0.19	1.1	05/14/21 10:04	
1,1,2,2-Tetrachloroethane	ug/m3	<0.37	1.4	05/14/21 10:04	
1,1,2-Trichloroethane	ug/m3	<0.20	0.56	05/14/21 10:04	
1,1,2-Trichlorotrifluoroethane	ug/m3	<0.29	1.6	05/14/21 10:04	
1,1-Dichloroethane	ug/m3	<0.16	0.82	05/14/21 10:04	
1,1-Dichloroethene	ug/m3	<0.14	0.81	05/14/21 10:04	
1,2,4-Trichlorobenzene	ug/m3	<4.9	7.5	05/14/21 10:04	
1,2,4-Trimethylbenzene	ug/m3	<0.35	1.0	05/14/21 10:04	
1,2-Dibromoethane (EDB)	ug/m3	<0.30	0.78	05/14/21 10:04	
1,2-Dichlorobenzene	ug/m3	<0.40	3.1	05/14/21 10:04	
1,2-Dichloroethane	ug/m3	<0.19	0.82	05/14/21 10:04	
1,2-Dichloropropane	ug/m3	<0.27	0.94	05/14/21 10:04	
1,3,5-Trimethylbenzene	ug/m3	<0.29	1.0	05/14/21 10:04	
1,3-Butadiene	ug/m3	<0.12	0.45	05/14/21 10:04	
1,3-Dichlorobenzene	ug/m3	<0.51	3.1	05/14/21 10:04	
1,4-Dichlorobenzene	ug/m3	<0.88	3.1	05/14/21 10:04	
2-Butanone (MEK)	ug/m3	<0.46	3.0	05/14/21 10:04	
2-Hexanone	ug/m3	<0.44	4.2	05/14/21 10:04	
2-Propanol	ug/m3	<0.51	2.5	05/14/21 10:04	
4-Ethyltoluene	ug/m3	<0.47	2.5	05/14/21 10:04	
4-Methyl-2-pentanone (MIBK)	ug/m3	<0.32	4.2	05/14/21 10:04	
Acetone	ug/m3	<1.8	6.0	05/14/21 10:04	
Benzene	ug/m3	<0.11	0.32	05/14/21 10:04	
Benzyl chloride	ug/m3	<0.89	2.6	05/14/21 10:04	
Bromodichloromethane	ug/m3	<0.24	1.4	05/14/21 10:04	
Bromoform	ug/m3	<1.6	5.2	05/14/21 10:04	
Bromomethane	ug/m3	<0.15	0.79	05/14/21 10:04	
Carbon disulfide	ug/m3	<0.13	0.63	05/14/21 10:04	
Carbon tetrachloride	ug/m3	<0.28	1.3	05/14/21 10:04	
Chlorobenzene	ug/m3	<0.16	0.94	05/14/21 10:04	
Chloroethane	ug/m3	<0.22	0.54	05/14/21 10:04	
Chloroform	ug/m3	<0.18	0.50	05/14/21 10:04	
Chloromethane	ug/m3	<0.085	0.42	05/14/21 10:04	
cis-1,2-Dichloroethene	ug/m3	<0.20	0.81	05/14/21 10:04	
cis-1,3-Dichloropropene	ug/m3	<0.26	2.3	05/14/21 10:04	
Cyclohexane	ug/m3	<0.22	1.8	05/14/21 10:04	
Dibromochloromethane	ug/m3	<0.52	1.7	05/14/21 10:04	
Dichlorodifluoromethane	ug/m3	<0.19	1.0	05/14/21 10:04	
Dichlorotetrafluoroethane	ug/m3	<0.20	1.4	05/14/21 10:04	
Ethanol	ug/m3	<0.59	1.9	05/14/21 10:04	

Results presented on this page are in the units indicated by the "Units" column except where an alternate unit is presented to the right of the result.

## REPORT OF LABORATORY ANALYSIS

This report shall not be reproduced, except in full,

without the written consent of Pace Analytical Services, LLC.

## QUALITY CONTROL DATA

Project: 25220211.01 Former Highway Cle

Pace Project No.: 10558748

METHOD BLANK: 3957947

Matrix: Air

Associated Lab Samples: 10558748001, 10558748002, 10558748003

Parameter	Units	Blank Result	Reporting Limit	Analyzed	Qualifiers
Ethyl acetate	ug/m3	<0.13	0.73	05/14/21 10:04	
Ethylbenzene	ug/m3	<0.31	0.88	05/14/21 10:04	
Hexachloro-1,3-butadiene	ug/m3	<1.2	5.4	05/14/21 10:04	
m&p-Xylene	ug/m3	<0.64	1.8	05/14/21 10:04	
Methyl-tert-butyl ether	ug/m3	<0.13	3.7	05/14/21 10:04	
Methylene Chloride	ug/m3	<0.59	3.5	05/14/21 10:04	
n-Heptane	ug/m3	<0.18	0.83	05/14/21 10:04	
n-Hexane	ug/m3	<0.19	0.72	05/14/21 10:04	
Naphthalene	ug/m3	<2.2	2.7	05/14/21 10:04	
o-Xylene	ug/m3	<0.27	0.88	05/14/21 10:04	
Propylene	ug/m3	<0.13	0.88	05/14/21 10:04	
Styrene	ug/m3	<0.38	0.87	05/14/21 10:04	
Tetrachloroethene	ug/m3	<0.29	0.69	05/14/21 10:04	
Tetrahydrofuran	ug/m3	<0.18	0.60	05/14/21 10:04	
Toluene	ug/m3	<0.24	0.77	05/14/21 10:04	
trans-1,2-Dichloroethene	ug/m3	<0.17	0.81	05/14/21 10:04	
trans-1,3-Dichloropropene	ug/m3	<0.54	2.3	05/14/21 10:04	
Trichloroethene	ug/m3	<0.20	0.55	05/14/21 10:04	
Trichlorofluoromethane	ug/m3	<0.23	1.1	05/14/21 10:04	
Vinyl acetate	ug/m3	<0.21	0.72	05/14/21 10:04	
Vinyl chloride	ug/m3	<0.087	0.26	05/14/21 10:04	
Xylene (Total)	ug/m3	<0.64	2.6	05/14/21 10:04	

LABORATORY CONTROL SAMPLE: 3957948

Parameter	Units	Spike Conc.	LCS Result	LCS % Rec	% Rec Limits	Qualifiers
1,1,1-Trichloroethane	ug/m3	59.3	59.1	100	70-130	
1,1,2,2-Tetrachloroethane	ug/m3	75.4	74.1	98	70-132	
1,1,2-Trichloroethane	ug/m3	59.6	57.9	97	70-134	
1,1,2-Trichlorotrifluoroethane	ug/m3	83.6	81.8	98	70-130	
1,1-Dichloroethane	ug/m3	43.9	43.4	99	70-133	
1,1-Dichloroethene	ug/m3	43.5	44.2	101	70-130	
1,2,4-Trichlorobenzene	ug/m3	177	178	101	69-132	
1,2,4-Trimethylbenzene	ug/m3	54	54.7	101	70-142	
1,2-Dibromoethane (EDB)	ug/m3	82.5	82.9	100	70-138	
1,2-Dichlorobenzene	ug/m3	66.2	68.1	103	70-146	
1,2-Dichloroethane	ug/m3	44.4	45.2	102	70-132	
1,2-Dichloropropane	ug/m3	50.6	48.6	96	70-134	
1,3,5-Trimethylbenzene	ug/m3	53.7	54.7	102	70-143	
1,3-Butadiene	ug/m3	24.2	25.4	105	70-136	
1,3-Dichlorobenzene	ug/m3	66.3	69.0	104	70-145	
1,4-Dichlorobenzene	ug/m3	66.3	70.0	106	70-140	
2-Butanone (MEK)	ug/m3	32.3	30.4	94	50-139	
2-Hexanone	ug/m3	44.8	45.4	101	70-148	

Results presented on this page are in the units indicated by the "Units" column except where an alternate unit is presented to the right of the result.

## REPORT OF LABORATORY ANALYSIS

This report shall not be reproduced, except in full,

without the written consent of Pace Analytical Services, LLC.

## QUALITY CONTROL DATA

Project: 25220211.01 Former Highway Cle

Pace Project No.: 10558748

LABORATORY CONTROL SAMPLE: 3957948

Parameter	Units	Spike Conc.	LCS Result	LCS % Rec	% Rec Limits	Qualifiers
2-Propanol	ug/m3	149	155	104	67-135	
4-Ethyltoluene	ug/m3	53.7	55.6	104	70-145	
4-Methyl-2-pentanone (MIBK)	ug/m3	44.9	43.0	96	70-139	
Acetone	ug/m3	128	127	99	64-130	
Benzene	ug/m3	34.8	32.4	93	70-131	
Benzyl chloride	ug/m3	57.6	67.8	118	70-130	
Bromodichloromethane	ug/m3	73.1	73.4	100	70-133	
Bromoform	ug/m3	114	121	106	70-137	
Bromomethane	ug/m3	42.5	43.4	102	64-134	
Carbon disulfide	ug/m3	34.4	34.3	100	70-131	
Carbon tetrachloride	ug/m3	69.4	69.8	101	70-131	
Chlorobenzene	ug/m3	50.2	48.3	96	70-130	
Chloroethane	ug/m3	28.8	30.4	105	69-141	
Chloroform	ug/m3	52.4	51.3	98	70-130	
Chloromethane	ug/m3	22.6	22.3	99	70-130	
cis-1,2-Dichloroethene	ug/m3	43.4	44.6	103	70-137	
cis-1,3-Dichloropropene	ug/m3	49.4	51.2	104	70-144	
Cyclohexane	ug/m3	37.4	33.1	89	70-137	
Dibromochloromethane	ug/m3	93.2	95.9	103	70-132	
Dichlorodifluoromethane	ug/m3	54.6	54.8	100	70-130	
Dichlorotetrafluoroethane	ug/m3	71.2	72.9	102	70-130	
Ethanol	ug/m3	124	125	101	63-133	
Ethyl acetate	ug/m3	38.9	37.5	96	70-136	
Ethylbenzene	ug/m3	47.8	49.7	104	70-142	
Hexachloro-1,3-butadiene	ug/m3	133	140	106	70-135	
m&p-Xylene	ug/m3	95.4	93.6	98	70-141	
Methyl-tert-butyl ether	ug/m3	39.6	39.8	100	70-143	
Methylene Chloride	ug/m3	190	187	98	70-130	
n-Heptane	ug/m3	44.6	39.8	89	70-137	
n-Hexane	ug/m3	38	35.0	92	70-135	
Naphthalene	ug/m3	65.2	65.3	100	67-132	
o-Xylene	ug/m3	47.6	46.7	98	70-141	
Propylene	ug/m3	18.9	18.2	96	70-130	
Styrene	ug/m3	47	49.3	105	70-142	
Tetrachloroethene	ug/m3	73.4	70.9	97	70-130	
Tetrahydrofuran	ug/m3	32.1	31.7	99	70-136	
Toluene	ug/m3	41.6	40.5	98	70-138	
trans-1,2-Dichloroethene	ug/m3	43.6	44.3	102	70-130	
trans-1,3-Dichloropropene	ug/m3	50.5	54.0	107	70-145	
Trichloroethene	ug/m3	58.4	57.1	98	70-130	
Trichlorofluoromethane	ug/m3	62	66.9	108	69-135	
Vinyl acetate	ug/m3	46.4	48.2	104	70-146	
Vinyl chloride	ug/m3	28	28.8	103	70-137	
Xylene (Total)	ug/m3	143	140	98	70-130	

Results presented on this page are in the units indicated by the "Units" column except where an alternate unit is presented to the right of the result.

## REPORT OF LABORATORY ANALYSIS

This report shall not be reproduced, except in full,

without the written consent of Pace Analytical Services, LLC.

## QUALITY CONTROL DATA

Project: 25220211.01 Former Highway Cle

Pace Project No.: 10558748

SAMPLE DUPLICATE: 3959460

Parameter	Units	10558406001 Result	Dup Result	RPD	Max RPD	Qualifiers
1,1,1-Trichloroethane	ug/m <sup>3</sup>	ND	<0.31		25	
1,1,2,2-Tetrachloroethane	ug/m <sup>3</sup>	ND	<0.62		25	
1,1,2-Trichloroethane	ug/m <sup>3</sup>	ND	<0.33		25	
1,1,2-Trichlorotrifluoroethane	ug/m <sup>3</sup>	ND	0.92J		25	
1,1-Dichloroethane	ug/m <sup>3</sup>	ND	<0.28		25	
1,1-Dichloroethene	ug/m <sup>3</sup>	ND	<0.23		25	
1,2,4-Trichlorobenzene	ug/m <sup>3</sup>	ND	<8.2		25	
1,2,4-Trimethylbenzene	ug/m <sup>3</sup>	33.5	34.7	4	25	
1,2-Dibromoethane (EDB)	ug/m <sup>3</sup>	ND	<0.50		25	
1,2-Dichlorobenzene	ug/m <sup>3</sup>	ND	<0.68		25	
1,2-Dichloroethane	ug/m <sup>3</sup>	ND	<0.33		25	
1,2-Dichloropropane	ug/m <sup>3</sup>	ND	<0.45		25	
1,3,5-Trimethylbenzene	ug/m <sup>3</sup>	8.7	9.0	3	25	
1,3-Butadiene	ug/m <sup>3</sup>	ND	<0.20		25	
1,3-Dichlorobenzene	ug/m <sup>3</sup>	ND	0.88J		25	
1,4-Dichlorobenzene	ug/m <sup>3</sup>	ND	<1.5		25	
2-Butanone (MEK)	ug/m <sup>3</sup>	10.8	11.1	3	25	
2-Hexanone	ug/m <sup>3</sup>	ND	1.1J		25	
2-Propanol	ug/m <sup>3</sup>	14.7	15.5	6	25	
4-Ethyltoluene	ug/m <sup>3</sup>	13.7	14.0	2	25	
4-Methyl-2-pentanone (MIBK)	ug/m <sup>3</sup>	ND	1.2J		25	
Acetone	ug/m <sup>3</sup>	22.5	23.0	2	25	
Benzene	ug/m <sup>3</sup>	5.0	5.2	3	25	
Benzyl chloride	ug/m <sup>3</sup>	ND	<1.5		25	
Bromodichloromethane	ug/m <sup>3</sup>	ND	<0.40		25	
Bromoform	ug/m <sup>3</sup>	ND	<2.7		25	
Bromomethane	ug/m <sup>3</sup>	ND	<0.25		25	
Carbon disulfide	ug/m <sup>3</sup>	1.6	1.7	5	25	
Carbon tetrachloride	ug/m <sup>3</sup>	ND	<0.47		25	
Chlorobenzene	ug/m <sup>3</sup>	ND	<0.26		25	
Chloroethane	ug/m <sup>3</sup>	ND	0.77J		25	
Chloroform	ug/m <sup>3</sup>	ND	0.74J		25	
Chloromethane	ug/m <sup>3</sup>	0.94	0.96	1	25	
cis-1,2-Dichloroethene	ug/m <sup>3</sup>	ND	<0.33		25	
cis-1,3-Dichloropropene	ug/m <sup>3</sup>	ND	<0.43		25	
Cyclohexane	ug/m <sup>3</sup>	3.4	3.4	2	25	
Dibromochloromethane	ug/m <sup>3</sup>	ND	<0.87		25	
Dichlorodifluoromethane	ug/m <sup>3</sup>	2.6	2.4	8	25	
Dichlorotetrafluoroethane	ug/m <sup>3</sup>	ND	<0.34		25	
Ethanol	ug/m <sup>3</sup>	21.9	23.6	8	25	
Ethyl acetate	ug/m <sup>3</sup>	ND	<0.22		25	
Ethylbenzene	ug/m <sup>3</sup>	26.6	27.5	3	25	
Hexachloro-1,3-butadiene	ug/m <sup>3</sup>	ND	<2.1		25	
m&p-Xylene	ug/m <sup>3</sup>	120	124	4	25	
Methyl-tert-butyl ether	ug/m <sup>3</sup>	ND	<0.21		25	
Methylene Chloride	ug/m <sup>3</sup>	ND	<1.0		25	
n-Heptane	ug/m <sup>3</sup>	9.1	9.5	4	25	

Results presented on this page are in the units indicated by the "Units" column except where an alternate unit is presented to the right of the result.

## REPORT OF LABORATORY ANALYSIS

This report shall not be reproduced, except in full,

without the written consent of Pace Analytical Services, LLC.

## QUALITY CONTROL DATA

Project: 25220211.01 Former Highway Cle

Pace Project No.: 10558748

SAMPLE DUPLICATE: 3959460

Parameter	Units	10558406001 Result	Dup Result	RPD	Max RPD	Qualifiers
n-Hexane	ug/m3	6.8	7.1	5	25	
Naphthalene	ug/m3	ND	<3.6		25	
o-Xylene	ug/m3	36.3	37.7	4	25	
Propylene	ug/m3	ND	<0.22		25	
Styrene	ug/m3	ND	1.5		25	
Tetrachloroethene	ug/m3	10.6	10.7	1	25	
Tetrahydrofuran	ug/m3	ND	<0.30		25	
Toluene	ug/m3	98.6	102	4	25	
trans-1,2-Dichloroethene	ug/m3	ND	<0.28		25	
trans-1,3-Dichloropropene	ug/m3	ND	<0.91		25	
Trichloroethene	ug/m3	ND	<0.33		25	
Trichlorofluoromethane	ug/m3	4.3	5.0	14	25	
Vinyl acetate	ug/m3	ND	<0.35		25	
Vinyl chloride	ug/m3	ND	<0.15		25	
Xylene (Total)	ug/m3	156	162	4	25	

SAMPLE DUPLICATE: 3959461

Parameter	Units	10558406002 Result	Dup Result	RPD	Max RPD	Qualifiers
1,1,1-Trichloroethane	ug/m3	ND	<0.31		25	
1,1,2,2-Tetrachloroethane	ug/m3	ND	<0.62		25	
1,1,2-Trichloroethane	ug/m3	ND	<0.33		25	
1,1,2-Trichlorotrifluoroethane	ug/m3	ND	<0.49		25	
1,1-Dichloroethane	ug/m3	ND	<0.28		25	
1,1-Dichloroethene	ug/m3	ND	<0.23		25	
1,2,4-Trichlorobenzene	ug/m3	ND	<8.2		25	
1,2,4-Trimethylbenzene	ug/m3	36.1	39.3	8	25	
1,2-Dibromoethane (EDB)	ug/m3	ND	<0.50		25	
1,2-Dichlorobenzene	ug/m3	ND	<0.68		25	
1,2-Dichloroethane	ug/m3	ND	<0.33		25	
1,2-Dichloropropane	ug/m3	ND	<0.45		25	
1,3,5-Trimethylbenzene	ug/m3	9.4	10.5	12	25	
1,3-Butadiene	ug/m3	ND	<0.20		25	
1,3-Dichlorobenzene	ug/m3	ND	<0.86		25	
1,4-Dichlorobenzene	ug/m3	ND	<1.5		25	
2-Butanone (MEK)	ug/m3	ND	<0.78		25	
2-Hexanone	ug/m3	ND	<0.74		25	
2-Propanol	ug/m3	5.0	5.9	15	25	
4-Ethyltoluene	ug/m3	14.8	16.1	9	25	
4-Methyl-2-pentanone (MIBK)	ug/m3	ND	1.1J		25	
Acetone	ug/m3	24.8	27.5	10	25	
Benzene	ug/m3	9.4	10.1	7	25	
Benzyl chloride	ug/m3	ND	<1.5		25	
Bromodichloromethane	ug/m3	ND	<0.40		25	
Bromoform	ug/m3	ND	<2.7		25	

Results presented on this page are in the units indicated by the "Units" column except where an alternate unit is presented to the right of the result.

## REPORT OF LABORATORY ANALYSIS

## QUALITY CONTROL DATA

Project: 25220211.01 Former Highway Cle

Pace Project No.: 10558748

SAMPLE DUPLICATE: 3959461

Parameter	Units	10558406002 Result	Dup Result	RPD	Max RPD	Qualifiers
Bromomethane	ug/m <sup>3</sup>	ND	<0.25		25	
Carbon disulfide	ug/m <sup>3</sup>	7.6	8.1	7	25	
Carbon tetrachloride	ug/m <sup>3</sup>	ND	<0.47		25	
Chlorobenzene	ug/m <sup>3</sup>	ND	<0.26		25	
Chloroethane	ug/m <sup>3</sup>	1.2	1.4	16	25	
Chloroform	ug/m <sup>3</sup>	ND	0.55J		25	
Chloromethane	ug/m <sup>3</sup>	1.6	<0.14		25	
cis-1,2-Dichloroethene	ug/m <sup>3</sup>	ND	<0.33		25	
cis-1,3-Dichloropropene	ug/m <sup>3</sup>	ND	<0.43		25	
Cyclohexane	ug/m <sup>3</sup>	8.0	8.9	10	25	
Dibromochloromethane	ug/m <sup>3</sup>	ND	<0.87		25	
Dichlorodifluoromethane	ug/m <sup>3</sup>	2.6	2.7	4	25	
Dichlorotetrafluoroethane	ug/m <sup>3</sup>	ND	<0.34		25	
Ethanol	ug/m <sup>3</sup>	58.3	66.0	12	25	
Ethyl acetate	ug/m <sup>3</sup>	ND	<0.22		25	
Ethylbenzene	ug/m <sup>3</sup>	32.4	35.4	9	25	
Hexachloro-1,3-butadiene	ug/m <sup>3</sup>	ND	<2.1		25	
m&p-Xylene	ug/m <sup>3</sup>	139	151	8	25	
Methyl-tert-butyl ether	ug/m <sup>3</sup>	ND	<0.21		25	
Methylene Chloride	ug/m <sup>3</sup>	ND	<1.0		25	
n-Heptane	ug/m <sup>3</sup>	14.1	15.5	9	25	
n-Hexane	ug/m <sup>3</sup>	17.1	18.7	9	25	
Naphthalene	ug/m <sup>3</sup>	ND	<3.6		25	
o-Xylene	ug/m <sup>3</sup>	42.3	46.0	8	25	
Propylene	ug/m <sup>3</sup>	ND	<0.22		25	
Styrene	ug/m <sup>3</sup>	1.6	1.7	7	25	
Tetrachloroethene	ug/m <sup>3</sup>	19.8	21.5	8	25	
Tetrahydrofuran	ug/m <sup>3</sup>	1.3	1.5	18	25	
Toluene	ug/m <sup>3</sup>	136	147	8	25	
trans-1,2-Dichloroethene	ug/m <sup>3</sup>	ND	<0.28		25	
trans-1,3-Dichloropropene	ug/m <sup>3</sup>	ND	<0.91		25	
Trichloroethene	ug/m <sup>3</sup>	ND	<0.33		25	
Trichlorofluoromethane	ug/m <sup>3</sup>	ND	2.0		25	
Vinyl acetate	ug/m <sup>3</sup>	ND	<0.35		25	
Vinyl chloride	ug/m <sup>3</sup>	ND	<0.15		25	
Xylene (Total)	ug/m <sup>3</sup>	181	197	8	25	

Results presented on this page are in the units indicated by the "Units" column except where an alternate unit is presented to the right of the result.

## REPORT OF LABORATORY ANALYSIS

This report shall not be reproduced, except in full,

without the written consent of Pace Analytical Services, LLC.

## QUALIFIERS

Project: 25220211.01 Former Highway Cle  
Pace Project No.: 10558748

---

### DEFINITIONS

DF - Dilution Factor, if reported, represents the factor applied to the reported data due to dilution of the sample aliquot.

ND - Not Detected at or above LOD.

J - Estimated concentration at or above the LOD and below the LOQ.

LOD - Limit of Detection adjusted for dilution factor, percent moisture, initial weight and final volume.

LOQ - Limit of Quantitation adjusted for dilution factor, percent moisture, initial weight and final volume.

S - Surrogate

1,2-Diphenylhydrazine decomposes to and cannot be separated from Azobenzene using Method 8270. The result for each analyte is a combined concentration.

Consistent with EPA guidelines, unrounded data are displayed and have been used to calculate % recovery and RPD values.

LCS(D) - Laboratory Control Sample (Duplicate)

MS(D) - Matrix Spike (Duplicate)

DUP - Sample Duplicate

RPD - Relative Percent Difference

NC - Not Calculable.

SG - Silica Gel - Clean-Up

U - Indicates the compound was analyzed for, but not detected at or above the adjusted LOD.

N-Nitrosodiphenylamine decomposes and cannot be separated from Diphenylamine using Method 8270. The result reported for each analyte is a combined concentration.

Pace Analytical is TNI accredited. Contact your Pace PM for the current list of accredited analytes.

TNI - The NELAC Institute.

## REPORT OF LABORATORY ANALYSIS

This report shall not be reproduced, except in full,  
without the written consent of Pace Analytical Services, LLC.

## QUALITY CONTROL DATA CROSS REFERENCE TABLE

Project: 25220211.01 Former Highway Cle  
 Pace Project No.: 10558748

Lab ID	Sample ID	QC Batch Method	QC Batch	Analytical Method	Analytical Batch
10558748001	SVEZ - 15 Min	TO-15	742186		
10558748002	SVEZ - 1 HR	TO-15	742186		
10558748003	SVEZ - 2 HR	TO-15	742186		

## REPORT OF LABORATORY ANALYSIS

This report shall not be reproduced, except in full,  
 without the written consent of Pace Analytical Services, LLC.



www.paceatbs.com

# AIR: CHAIN-OF-CUSTODY / Analytical Request Document

The Chain-of-Custody is a LEGAL DOCUMENT. All relevant fields must be completed accurately.

49051

Section A Required Client Information:		Section B Required Project Information:		Section C Invoice Information:	
Company: <b>SCS Engineers</b> Address: <b>2820 Decoy Dr</b> <b>MADISON WI 53718</b> Email To: <b>kg163@scsengineering.com</b> Phone: <b>608 469 2753</b> Fax: Requested Due Date/TAT:		Report To: <b>Keith Gilker</b> Copy To: Purchase Order No.: Project Name: <b>Former Highway Cleaners</b> Project Number: <b>25220211.01</b>		Pace Quote Reference: Pace Project Manager/Sales Rep. Pace Profile #: <b>42730</b>	
Section D Required Client Information <b>AIR SAMPLE ID</b> Sample IDs MUST BE UNIQUE		COLLECTED		Valid Media Codes MEDIA CODE Teflon Bag 1 Liter Summa Can 6 Liter Summa Can Low Volume Puff High Volume Puff Other PM10  MEDIA CODE TB 1C 6C LVP HVP PM10	
ITEM #	DATE	TIME	DATE	TIME	DATE
1	5/3/21	10:55	-29-9	2593	KG55
2	5/3/21	11:40	-30-5	3093	KG
3	5/3/21	12:40	-30-7.5	3244	1686
4					
5					
6					
7					
8					
9					
10					
11					
12					
RELINQUISHED BY / AFFILIATION		DATE	TIME	ACCEPTED BY / AFFILIATION	DATE
<b>Kent Sosa</b>		5/3/21	17:10	<b>Matthew Haque</b>	5-5-21 16:20
Comments :					
<b>W# : 10558748</b>  <b>10558748</b>					
SAMPLE CONDITIONS					
Temp in °C	Y/N	Y/N	Y/N	Y/N	Y/N
Received on	Y/N	Y/N	Y/N	Y/N	Y/N
Custody Seal	Y/N	Y/N	Y/N	Y/N	Y/N
Samples intact	Y/N	Y/N	Y/N	Y/N	Y/N

SAMPLER NAME AND SIGNATURE  
 PRINT Name of SAMPLER:  
 SIGNATURE of SAMPLER:  
**Keith Gilker**  
**Keith Gilker**  
**ORIGINAL**



**Attachment F**

**Discharge Calculations**

**Air Discharge Calculations from the SVE Pilot Test Results**  
**Former Highway Cleaners**

Flowrate (Q) (CFM)	8.5
--------------------	-----

Samples of the exhaust gas were taken during the SVE Pilot Test

Sample ID	Tetrachloroethylene (PCE) (ug/M <sup>3</sup> )
15-min	22,400
1-hour	26,900
2-hour	9,720
<b>Max. Value</b>	<b>26,900</b>

The flowrate and the concentration of PCE is used to determine the discharge rate of PCE

$$\text{Discharge rate (lb/hr)} = (\text{PCE concentration (ug/M}^3\text{)} \times \text{flowrate (ft}^3/\text{min}) \times (\text{M}^3/\text{Ft}^3) \times (\text{lb/gm}) \times (\text{g/ug}) \times (60 \text{ min/hr})$$

FT<sup>3</sup>/M<sup>3</sup> = 35.3147  
gm/lb = 453.592  
ug/g = 1,000,000

Discharge

0.00086	lb/hr
7.502	lb/yr

NR 445.07 Discharge Rate for PCE = 9.11 lb/hr and 301 lb/yr for a stack <25 ft.

Exempt from Ch. 406 construction permit requirements pursuant to S.NR 406.04(2), Wis. Adm. Code.

Exempt from Ch. 407 operation permit requirements pursuant to S. NR 407.03(1)(sm), Wis. Adm. Code.

Notes:

1. Flowrate is from SVE pilot test field measurements.
2. Tetrachloroethylene = CAS Number 127-18-4

KRG/MBH

I:\25220211.01\Data and Calculations\Tables\[SVE discharge calcs.xlsx]Sheet1