

State of Wisconsin | DEPARTMENT OF NATURAL RESOURCES

Tommy G. Thompson, Governor
George E. Meyer, Secretary
Ronald W. Kazmierczak, Regional Director

625 E County Rd Y
Suite 700
Oshkosh, Wisconsin 54901-9731
Telephone 920-424-3050
FAX 920-424-4404

PLEASE DELIVER THE FOLLOWING PAGES:

To:

Name: Anne Brey
Bureau/Agency: EE
Phone Number: _____
Fax Number: _____

From:

Name: McKnight
Bureau/Agency: OSH
Phone Number: 920-424-7840
Fax Number: _____

Number of Pages to Follow: 6

Anne, this is what is available. MW-10 is on the Sheetski property.



Fischer Environmental Consulting, LLC.

Professional Environmental and Geotechnical Engineers and Hydrogeologists

KAUKAUNA OFFICE

P.O. Box 127, Kaukauna, WI 54130

Telephone (920) 766-2069 - FAX (920) 759-2669

WAUSAU OFFICE

P.O. Box 1601, Wausau, WI 54402

Telephone (715) 848-0093 - FAX (920) 759-2669

September 12, 1997

Mr. Richard Sheleski
8687 Fork Creek Road
Dittmer, MO 63023

*SITE Address
221 Washington*

RE: Off-Site Access Agreement
Petroleum Hydrocarbon Site Assessment
Wayne's Towing & Service
216 Washington Street
Menasha, Wisconsin

Dear Mr. Sheleski:

On behalf of Wayne and Teresa Schulze as per our conversation on September 12, 1997, Fischer Environmental Consulting, LLC. (FISCHER) is requesting permission to perform a soil boring and install a groundwater monitoring well in the northwest corner of the parking area adjacent to the sidewalk at your Washington Street property. Based on the results of the Site Investigation performed at the above referenced property, it appears the groundwater in the western side of the Washington Street Right-of-Way has been possibly affected by a release from the former underground storage tank (UST) system located at Wayne's Towing & Service. Several compounds were present in the soil samples obtained from soil borings saturated zone performed in the roadway at concentrations above Wisconsin Department of Natural Resources (WDNR) Residual Contaminant Levels (RCL). When RCLs or Site Investigation guidelines are exceeded, further investigation is required by the WDNR to define the lateral extent of petroleum affected soils and/or groundwater.

Petroleum affected soil and possibly groundwater are located adjacent to the Washington Street Right-of-Way to the east of the Wayne's Towing & Service building and the groundwater flow appears to be to the north-northwest. FISCHER proposes advancing one (1) soil boring and subsequently converting it into a groundwater monitoring well in the northwestern portion of the property. A flush mounted protective cover will be placed over the groundwater monitoring well to limit disturbance. Any disturbance to the area caused by drilling activities will be repaired subsequent to the placement of the well.

The groundwater monitoring well will be sampled and analyzed quarterly for the duration of the Site Investigation and possibly during the remediation activities for the presence of petroleum constituents. Any petroleum contamination to the subsurface encountered during the performance of the soil boring or in the groundwater monitoring well attributable to the release from Wayne's Towing & Service will be included in their Remedial Action Plan and will not be an expense o yourself. All results of the sampling and analysis of the soil and groundwater on your property will be made available to you upon request. In addition, upon completion of the petroleum hydrocarbon assessment and/or site remediation, the groundwater monitoring well will

Mr. Richard Sheleski
Off-Site Access Agreement
September 12, 1997
Page 2 of 2


be properly abandoned per WDNR requirements and the surface in this area will be restored to pre-investigation condition.

WDNR's requirements for site investigations and closure have recently changed requiring FISCHER to request permission to install an upgradient monitoring well. Without this well the investigation can not be completed. The WDNR is requesting the party to which this letter is written submit a written response to the consultant. Failure to do so would indicate denial of permission. Denial of permission will also exclude you from reimbursement of future problems on your property attributable to the Wayne's Towing & Service Site. You will totally responsible for cleanup of your own property even if it is attributable to Wayne's Towing. In addition, this would help the current property owners to complete their investigation, for without your permission their time period investigation or remediation may be greatly extended further than necessary.

FISCHER greatly appreciates your help in this matter. If you should have any questions or require additional information, please contact Fischer Environmental Consulting, LLC. at (800) 936-5121 or Ms. Kathy Sylvester(WDNR) at (920)424-0399.

Sincerely,

FISCHER ENVIRONMENTAL CONSULTING, LLC.

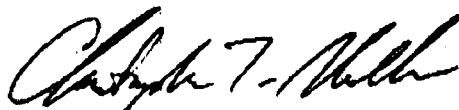

Christopher T. Mallon
Project Engineer

pc: Wayne and Teresa Schulze
Ms. Kathleen Sylvester - WDNR

FISCHER ENVIRONMENTAL CONSULTING, LLC.


P.O. Box 127 Kaukauna, Wisconsin 54130 Tel. (920) 766-2000 - FAX (920) 759-2669

REVISED LICENSE AGREEMENT TO ALLOW ENTRY TO PROPERTY

PROPERTY OWNER: MR. RICHARD SHELESKI

**STREET LOCATION: ADJACENT TO THE SOUTH OF 217 WASHINGTON STREET
MENASHA, WISCONSIN**

1. **Right Of Entry To Premises:** The Undersigned Licensor Is The Legal Owner Of The Property And Hereby Licenses The Undersigned Licensee, And, Licensee's Employees And Agent, To Enter Upon And Perform **Ground Water Monitoring**.
2. **Purpose Of Exploration Activities:** To Evaluate The Nature And Extent Of Possible Contamination Of The Property Which May Have Migrated Onto The Property. These Activities May Include A Groundwater Monitoring Well (1).
3. **Term Of Agreement:** The Activities Authorized Hereunder Are Expected To Be Completed Within Six Months Of The Date Of This Agreement Dated October 22, 1997. All Rights And Privileges Given By Licensor Shall Cease On The Date As Stipulated Above.
4. **Agreement Not To Interfere:** Licensee Shall Not Interfere With Any Of The Activities Of Business Conducted On The Aforementioned Property. Licensee Will Be Liable For Any Loss Of Business And Or Rent Of The Aforementioned Property.
5. **Restoration Of Property:** Material And Equipment Utilized By Licensee Will Be Removed Daily Upon Completion Of Work. Other Than The Groundwater Monitoring Equipment. Licensee Will Restore The Property To Predrilling Condition And The Satisfaction Of The Owner. Any And All Damage To Utilities Is The Sole Responsibility Of The Licensee And Must Be Restored By Licensee.
6. **Provisions Of Analytical Results:** Licensee Shall Provide Copies Of The Analytical Results Of Samples Collected From Licensor's Property To Licensor Within Four Weeks Of Completion Of The Field Activities.
7. **Indemnification:** Licensee Shall Indemnify And Hold Harmless From And Against Any And All Claims For Personal Injury Or Property Damage Occuring To Licensor Or Third Parties Arising Out Of The Work Which Licensee, Its Employees Or Agent Perform On Licensor's Property. Proof Of Insurance Must Be Furnished To Licensor Before Work Can Commence.
8. **No Real Estate Interest:** Licensee Acquires No Rights In The Property By Virtue Of This Agreement.
9. **Licensor's Agents:** Licensor Shall Have His Agent Determine An Agreed Upon Drilling Area For Ground Water Sampling.

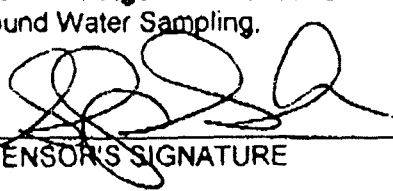

LICENSOR'S SIGNATURE

10/23/97

DATE

LICENSEE'S SIGNATURE

DATE

TABLE 2 (Continued)

Soil Analytical Results - April 19, 22 & August 5, 1996 and October 29 & November 14, 1997

Wayne's Towing - FISCHER #395007.002

Description	B-6 8-10'	B-6 12-14'	B-7 6-8'	B-7 14-16'	B-8 7-9'	B-9 6-8'	B-10 10-12'	B-11 6-8'	B-11 12-14'	RCL
GRO (mg/kg)	360	360	6100	1200	720	160	860	ND	33	250
DRO (mg/kg)	28	100								250
Lead (mg/kg)	8.5	12	53	11	17	14	6.9	9.8	9	50
TCLP-Lead (mg/l)										
Cadmium (mg/kg)										14
1,2-Dichloroethane (ug/kg)	ND	ND	ND	ND	ND	ND	ND	ND	ND	4.9
PETROLEUM VOLATILE ORGANIC COMPOUNDS (PVOCS) ug/kg										
Benzene	460	18000	13000	620	ND	14000	530	ND	280	5.5
Ethylbenzene	14000	48000	360000	4400	1100	8700	17000	ND	94	2900
Methyl-Tert-Butyl-Ether	ND	ND	ND	ND	ND	ND	ND	ND	ND	NE
Toluene	1900	160000	580000	ND	410	1500	590	ND	ND	1500
1,2,4-Trimethylbenzene	50000	74000	1000000	62000	17000	13000	40000	ND	530	NE
1,3,5-Trimethylbenzene	15000	23000	320000	13000	1600	3800	12000	ND	38	NE
Xylenes, Total	73000	246000	2190000	9210	4980	44200	67430	ND	300	4100

mg/kg - milligrams per kilogram = parts per million (ppm)
ug/kg - micrograms per kilogram = parts per billion (ppb)
ND - no analyte detected above the method detection limit
Blank - not analyzed for parameter
mg/l - milligrams per liter

GRO - Gasoline Range Organics
DRO - Diesel Range Organics
RCL - Residual Contaminant Levels (WDNR NR 720)
NE - RCL not established

TABLE 2 (Continued)

Soil Analytical Results - April 19, 22 & August 5, 1996 and October 29 & November 14, 1997

Wayne's Towing - FISCHER #395007.002

Description	B-16 12-14'	B-18 6-8'	B-18 8-10'	B-19 8-10'	B-19 12-14'	RCL
GRO (mg/kg)	62	16	25	ND	ND	250
DRO (mg/kg)	ND			ND		250
Lead (mg/kg)		11	9.4	21	30	50
TCLP-Lead (mg/l)						14
Cadmium (mg/kg)		ND	ND	ND		4.9
1,2-Dichloroethane (ug/kg)						
PETROLEUM VOLATILE ORGANIC COMPOUNDS (PVOCs) ug/kg						
	33	39	40	ND	ND	5.5
Benzene	410	ND	ND	ND	ND	2900
Ethylbenzene	ND	ND	ND	ND	ND	NE
Methyl-Tert-Butyl-Ether	59	ND	ND	ND	ND	1500
Toluene	650	1200	1300	ND	ND	NE
1,2,4-Trimethylbenzene	230	170	260	ND	ND	NE
1,3,5-Trimethylbenzene	1060	210	160	ND	ND	4100
Xylenes, Total						

mg/kg - milligrams per kilogram = parts per million (ppm)
ug/kg - micrograms per kilogram = parts per billion (ppb)
ND - no analyte detected above the method detection limit
Blank - not analyzed for parameter
GRO - Gasoline Range Organics
DRO - Diesel Range Organics
RCL - Residual Contaminant Levels (WDNR NR 720)
NE - RCL not established
mg/l - milligrams per liter

TABLE 3

Summary of Groundwater Monitoring Well Results (compounds detected) - MW-10

Wayne's Towing - FISCHER #395007.002

Sampling Date			
Parameter	12/4/97	ES	PAL
Lead	3.9	15	1.5
Volatile Organic Compounds			
1,2-Dichloroethane	ND	5	0.5
Isopropylbenzene	28	NE	NE
n-Propylbenzene	91	NE	NE
Benzene	7.9	5	0.5
Ethylbenzene	53	700	140
Methyl-Tert-Butyl-Ether	ND	60	12
Naphthalene	53	40	8
Toluene	5.7	343	68.6
Trimethylbenzenes	650	NE	NE
Xylenes, Total	186.4	620	124

All concentrations in ug/l - micrograms per liter

ES - Enforcement Standard

PAL - Preventive Action Limit

Blank - not analyzed for parameter

ND - no analyte detected above the method detection limit

NE - not established

MW-11
B-19

FACTORY/
WAREHOUSE

B-12
MW-6

GRAVEL B-6

B-5

MW-2
B-4

GRAVEL

MW-1
B-1

CHAIN-LINK
FENCE

CHICAGO & NORTHWESTERN RAILROAD



SCALE: 1" = 40'

ALL LOCATIONS ARE APPROXIMATE
REFER TO LEGEND PAGE

NOTE:

NOT ALL UTILITIES ARE LOCATED
UTILITY LOCATIONS ARE APPROXIMATE

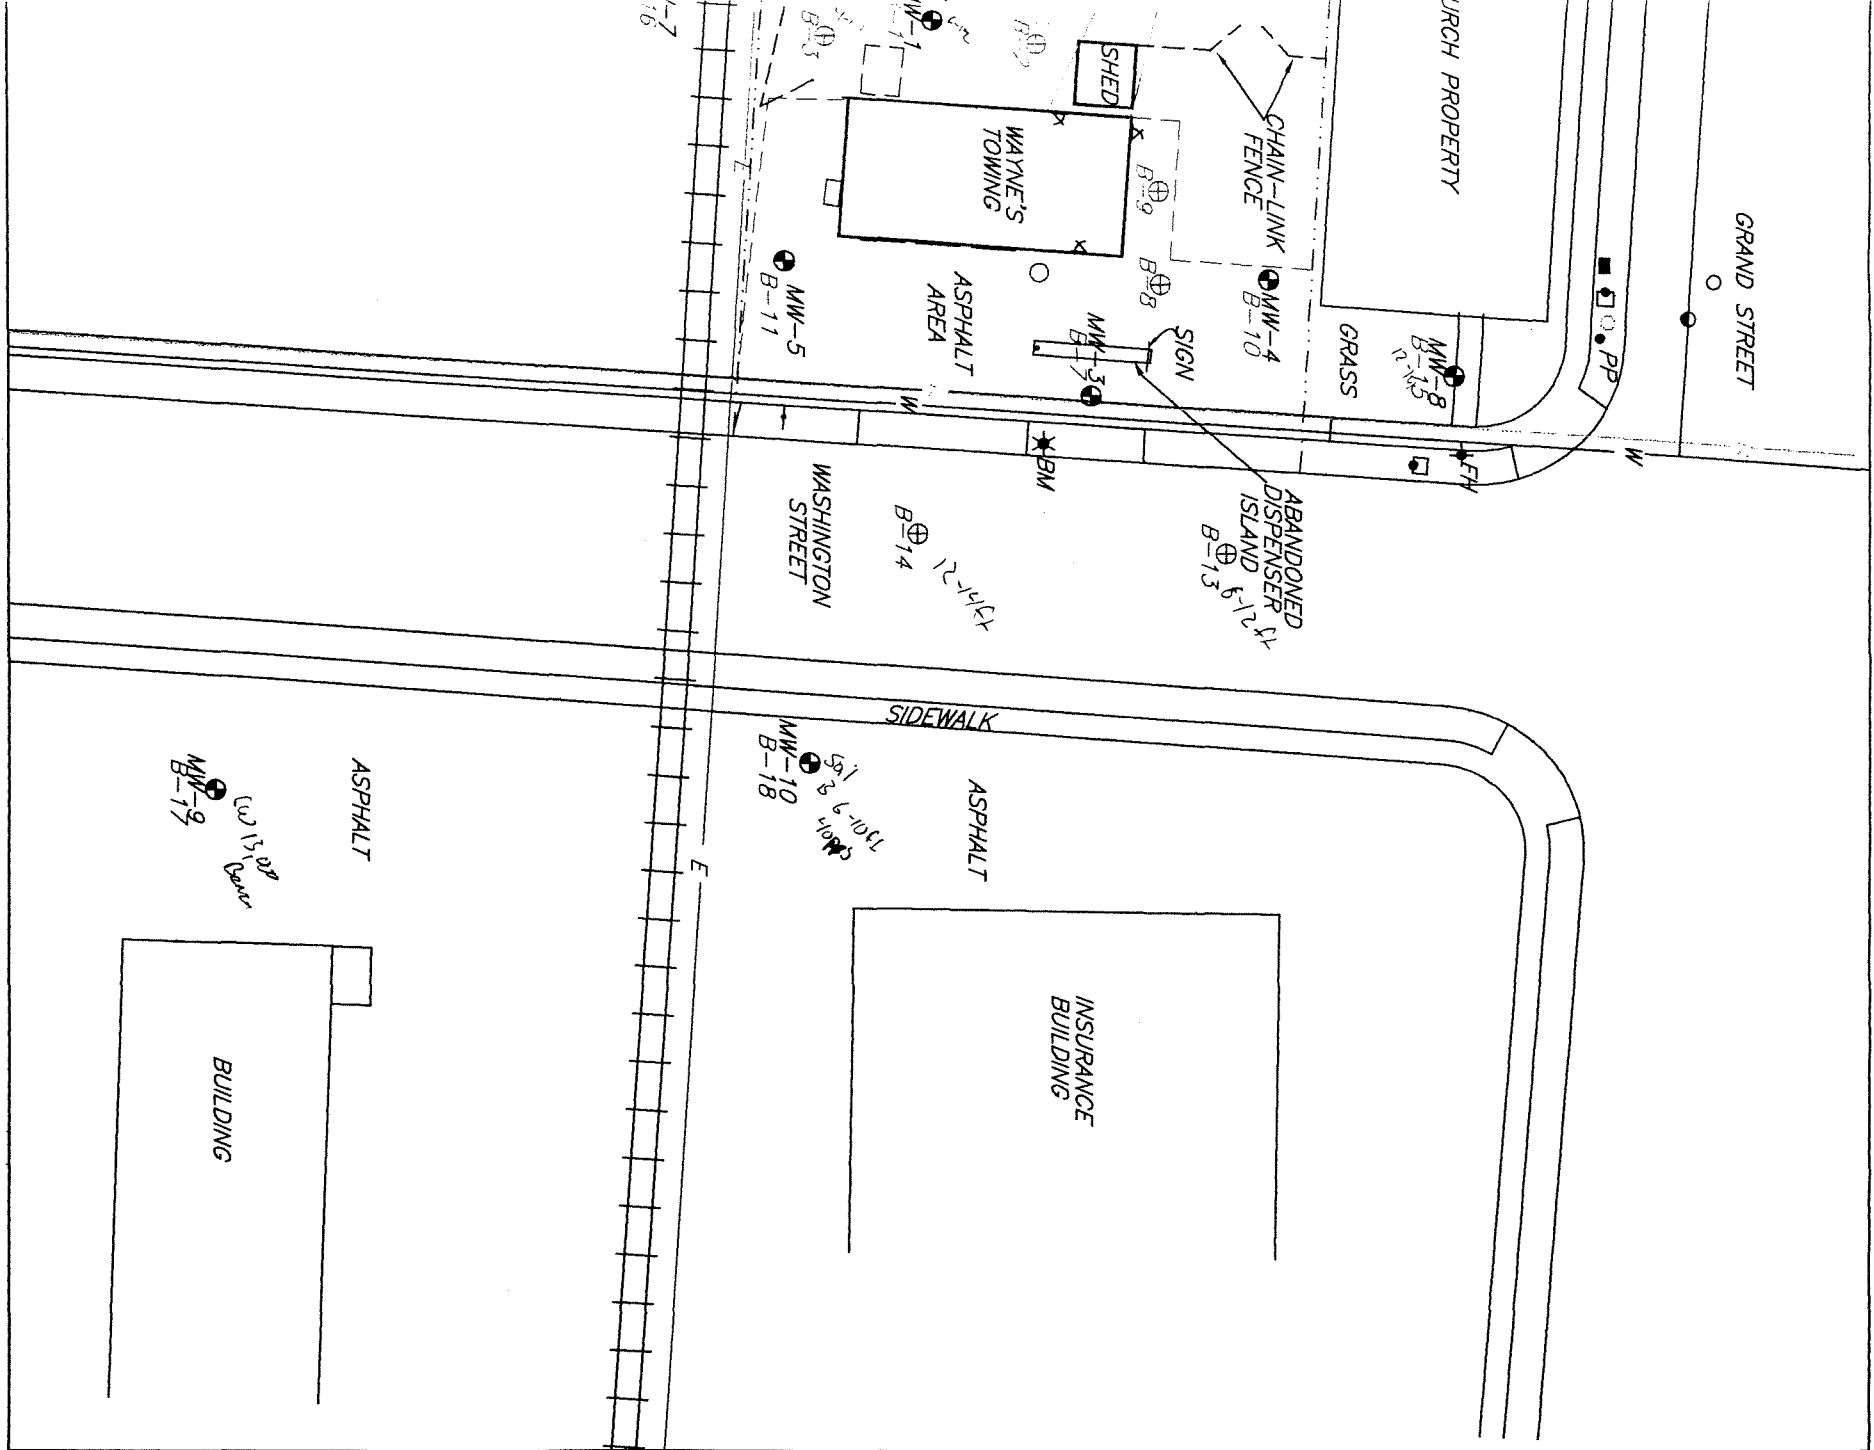


FIGURE 4: SOIL BORING AND MONITORING WELL LOCATIONS

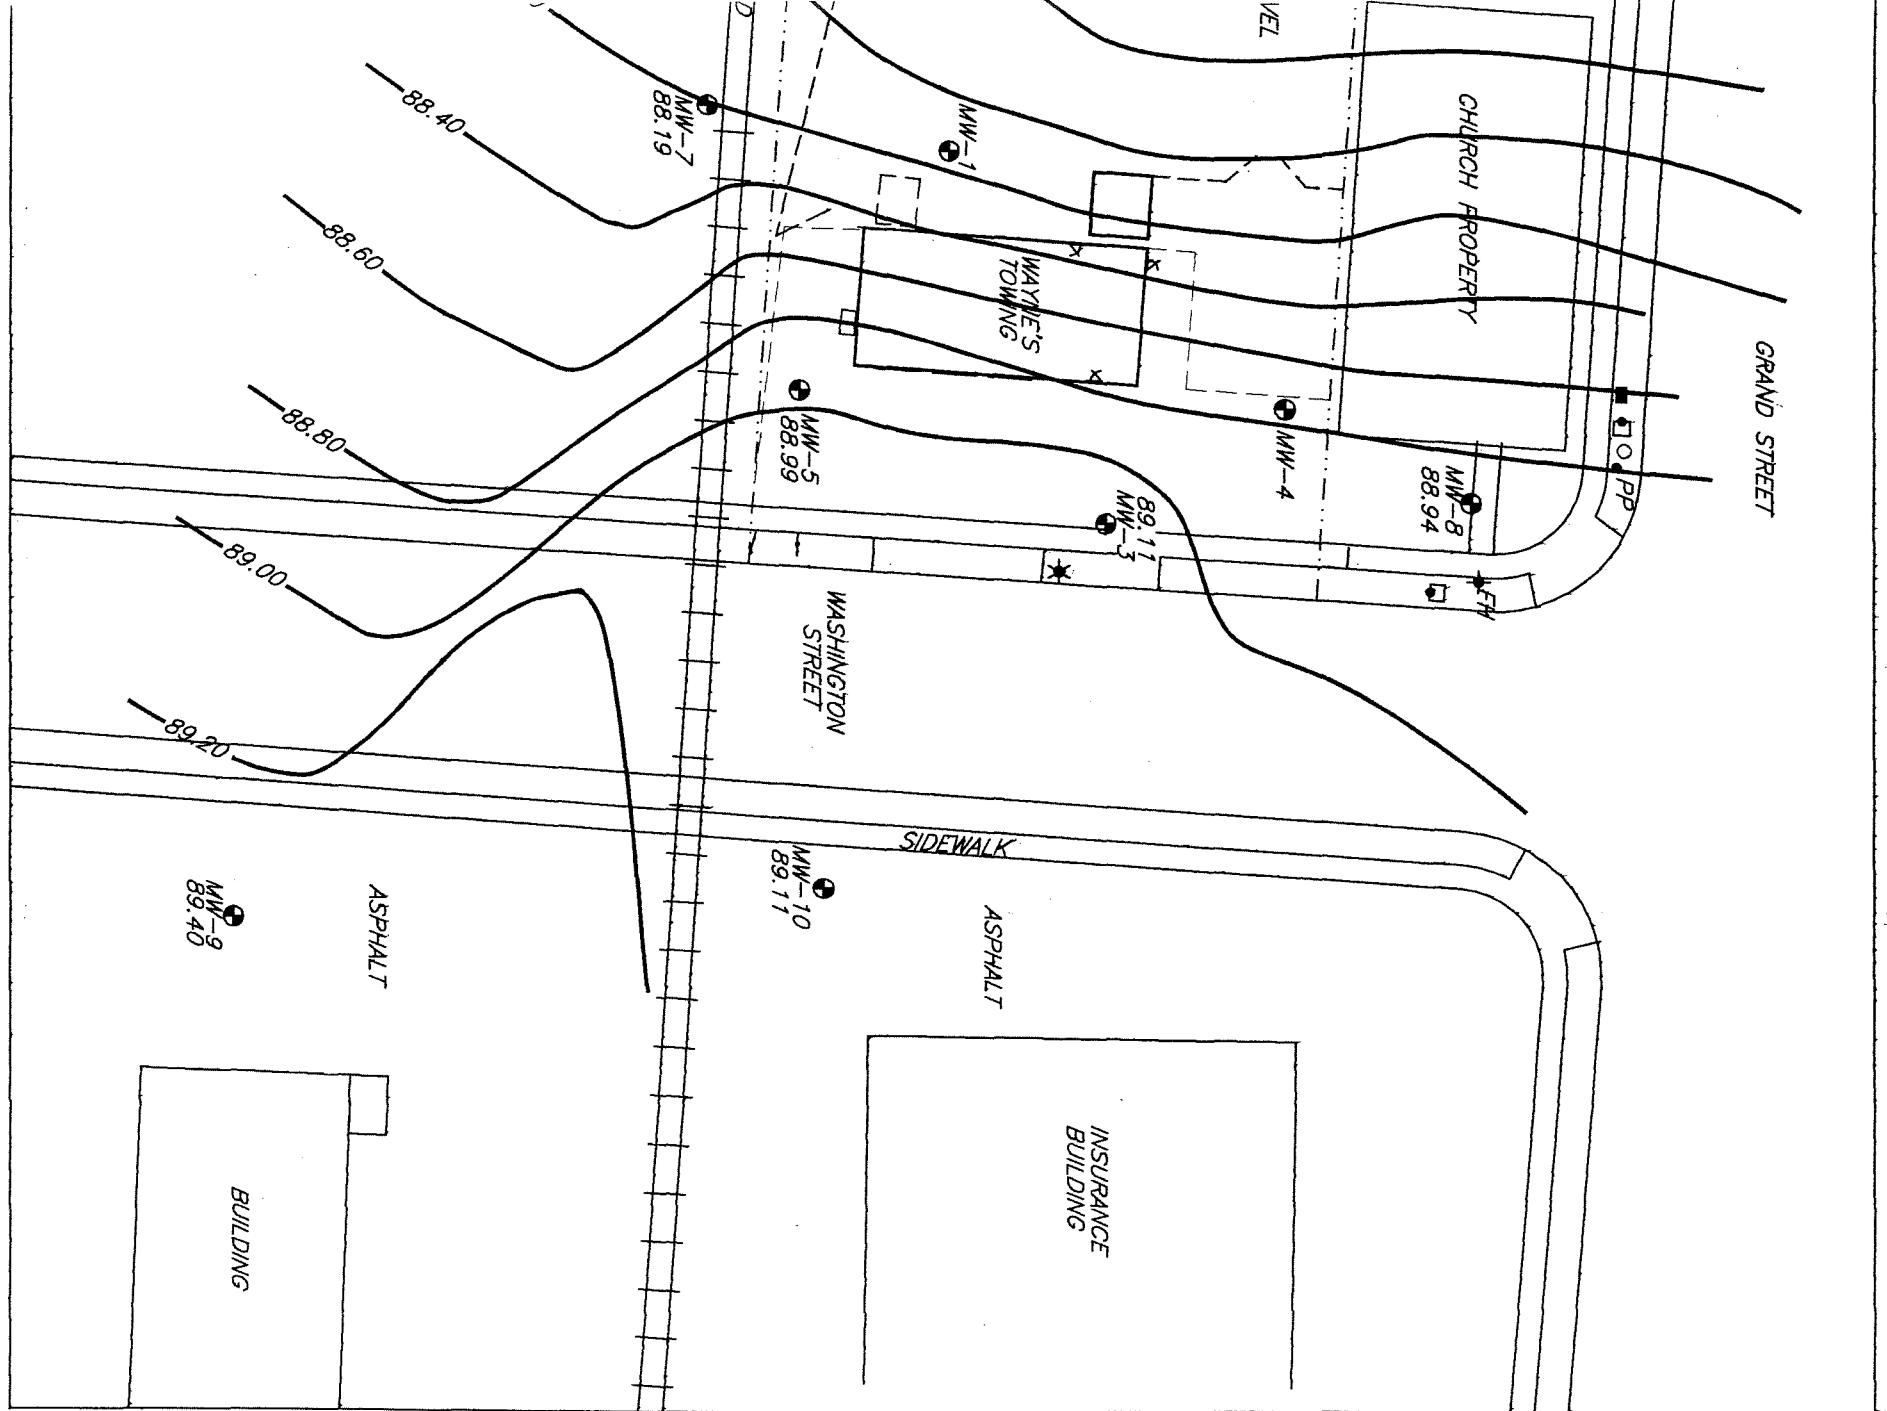


FIGURE 6: GROUND-WATER FLOW MAP (DECEMBER 4, 1997)

MW-11
86.75

87.46
MW-6

FACTORY/
WAREHOUSE

GRAVEL

MW-2

CHICAGO & NORTHWESTERN RAILROAD

MW-4
88.15



SCALE: 1" = 40'

ALL LOCATIONS ARE APPROXIMATE
REFER TO LEGEND PAGE

NOTE:

WATER LEVELS IN WELLS MW-1, MW-2
AND MW-4 WERE NOT GAUGED ON 12/4/97.

TABLE 1 (Continued)
GROUND-WATER LEVEL MEASUREMENTS



Project: Wayne's Towing & Service
Measurements Taken By: Fischer

Project Number: 395007.002
Weather Conditions:

Well No.	Date	Time	Depth to GW (Ft.)	TOC Reference Elevation (Ft.)	GW Elevation	Well Depth (Ft.)	Height of Water Column (Ft.)	Comments
MW-1	6/3/97	9:30		751.509	751.509		0.00	No depth measurements - product
MW-2	6/3/97	8:49	9.53	752.024	742.494	14.00	4.47	
MW-3	6/3/97	9:22	8.56	752.144	743.584	13.11	4.55	
MW-4	6/3/97	9:14	9.30	751.987	742.687	13.31	4.01	
MW-5	6/3/97	9:09	9.44	753.065	743.625	12.37	2.93	
MW-6	6/3/97	8:43	14.39	755.348	740.958	18.42	4.03	
MW-7	6/3/97	9:00	9.28	752.925	743.645	14.20	4.92	
MW-8	6/3/97	8:55	9.54	751.434	741.894	14.20	4.66	
MW-9	11/20/97	10:25	13.10	755.01	741.910	14.25	1.15	Well Development
MW-10	11/20/97	10:23	10.96	752.73	741.770	13.00	2.04	" "
MW-11	11/20/97	11:26	11.58	750.72	739.140	13.60	2.02	" "
MW-1	12/4/97			751.509	751.509		0.00	No depth measurements - product
MW-2	12/4/97			752.024	752.024	14.00	14.00	Could Not Locate
MW-3	12/4/97	10:59	10.79	752.144	741.354	13.11	2.32	
MW-4	12/4/97			751.987	751.987	13.31	13.31	Under Water - Not able to sample
MW-5	12/4/97	11:08	11.83	753.065	741.235	12.37	0.54	
MW-6	12/4/97	11:26	15.64	755.348	739.708	18.42	2.78	
MW-7	12/4/97	11:16	11.74	752.925	741.185	14.20	2.46	
MW-8	12/4/97	10:52	11.02	751.434	740.414	14.20	3.18	
MW-9	12/4/97	3:30	13.36	755.01	741.650	14.25	0.89	
MW-10	12/4/97	3:58	11.37	752.73	741.360	13.00	1.63	
MW-11	12/5/97	12:35	11.72	750.72	739.000	13.60	1.88	

Notes: All depths measured from Top of Casing (TOC).
GW=ground water

MW-11

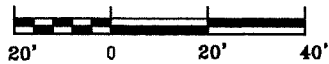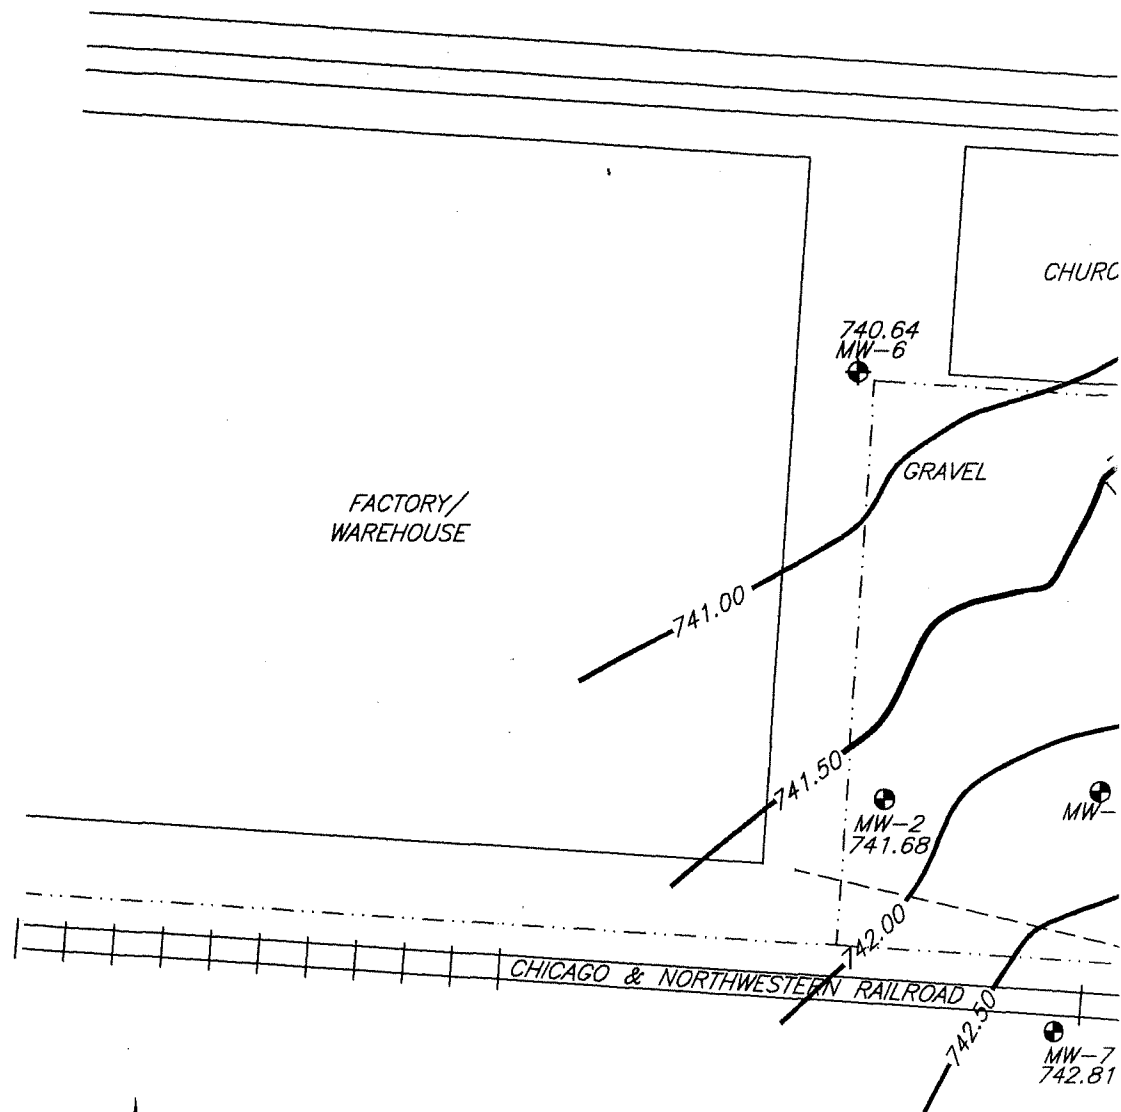

SCALE: 1" = 40'

ALL LOCATIONS ARE APPROXIMATE
REFER TO LEGEND PAGE

NOTE:

DATA FROM MW-1 NOT USED TO
PREPARE THIS FIGURE.

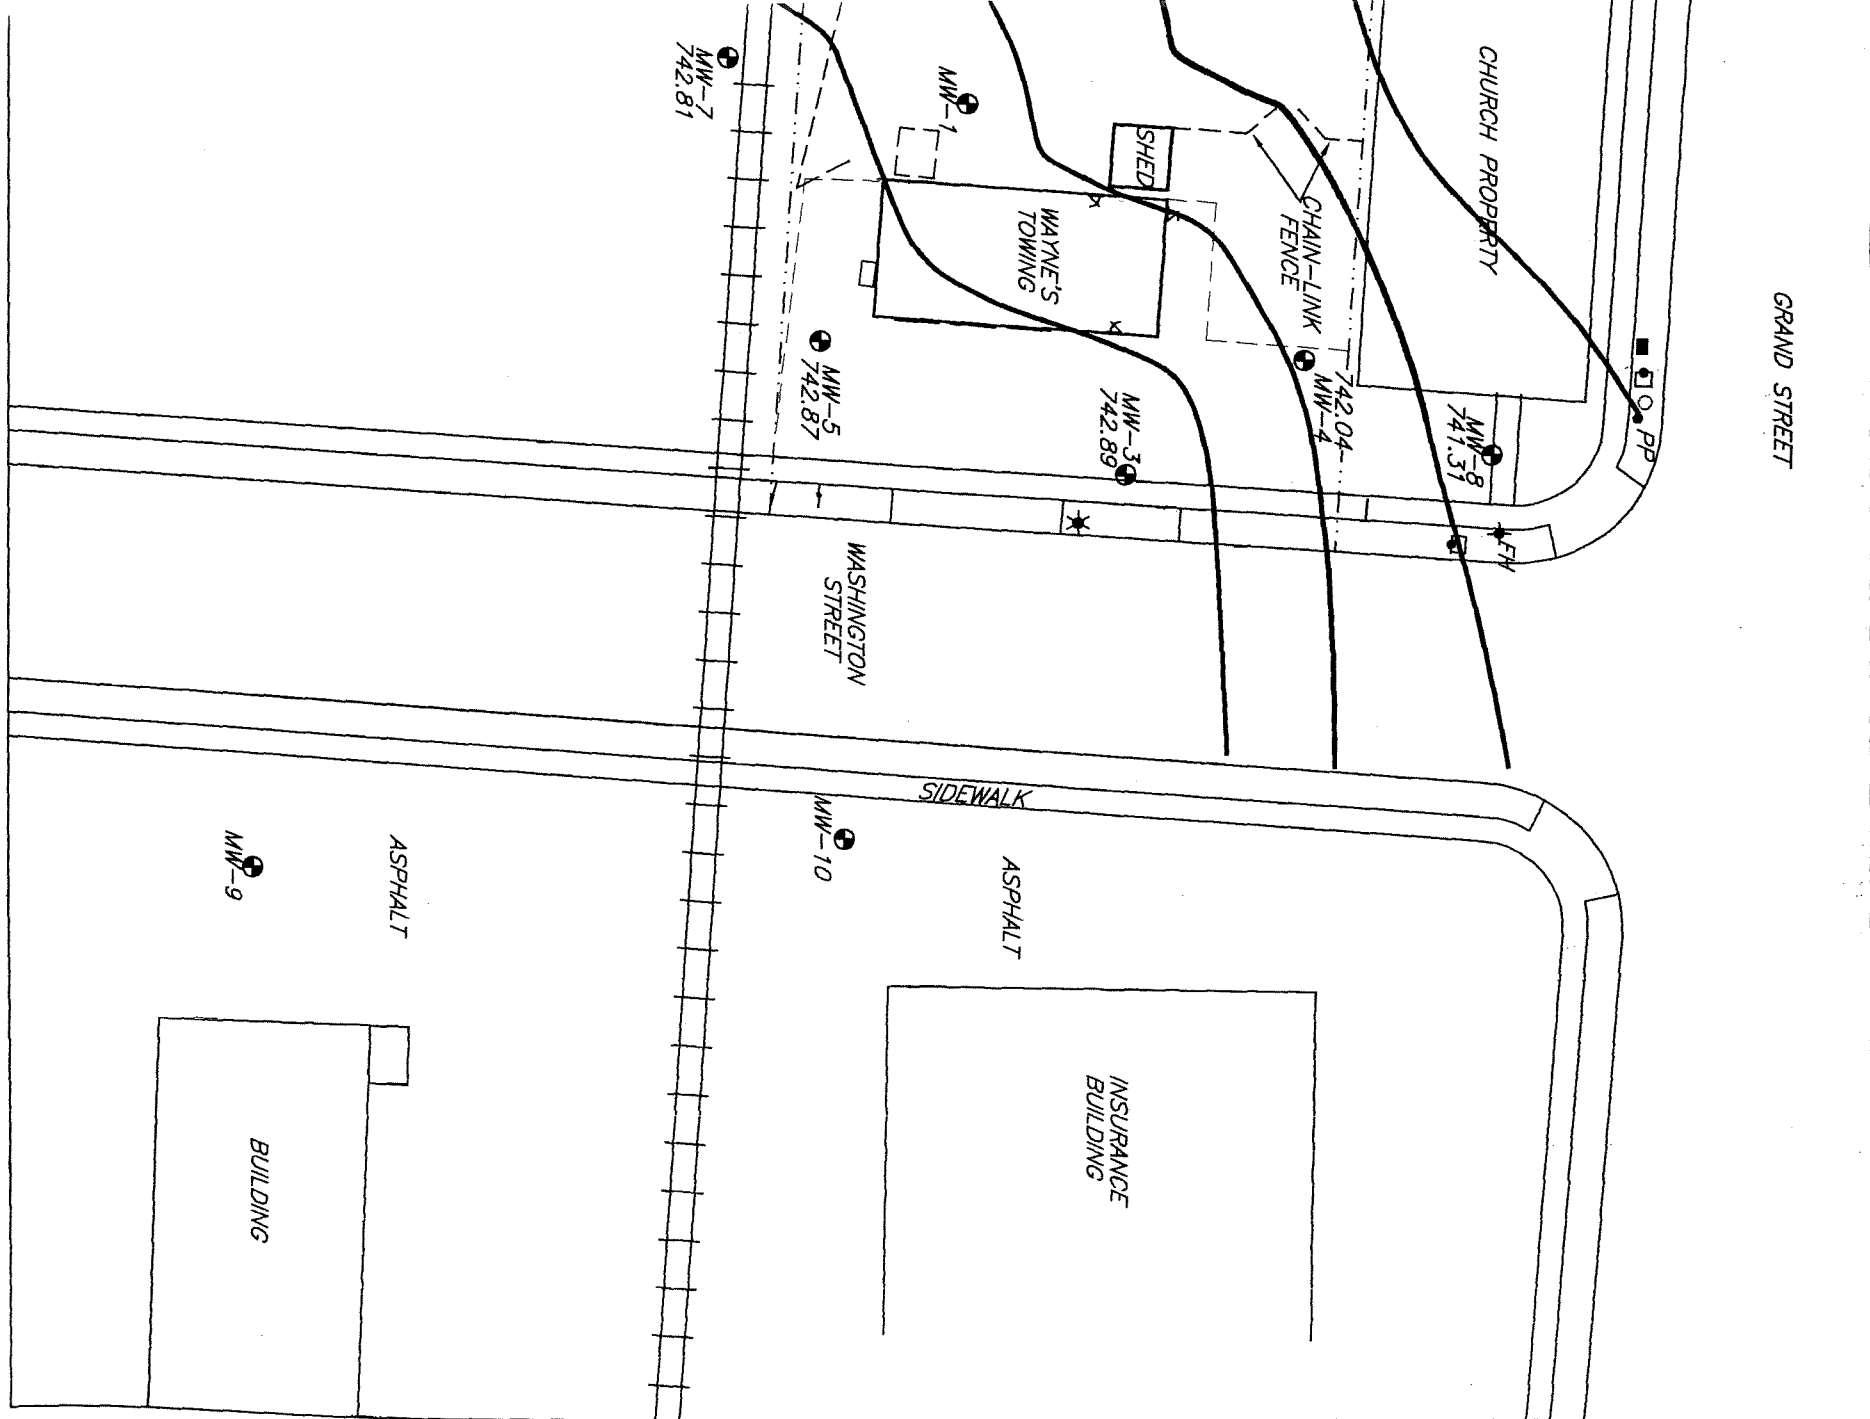


FIGURE 5: GROUND-WATER FLOW MAP (AUGUST 15, 1996)

Fischer

Environmental Consulting, LLC

P.O. BOX 127, KAUKAUNA, WI 54130
TEL: (920) 766-2069 • FAX (920) 759-2669

395007.002

DRAWN BY: SRL/MD/EP

DATE: 3/2/08

ID#: PLOT-2

REVIEWED BY: JF

APPROVED BY: CM

WAYNE'S TOWING
MENASHA, WISCONSIN
SITE INVESTIGATION

TABLE 3

Summary of Groundwater Monitoring Well Results (compounds detected) - MW-9

Wayne's Towing - FISCHER #395007.002

Sampling Date			
Parameter	12/4/97	ES	PAL
Lead	15	15	1.5
Volatile Organic Compounds			
1,2-Dichloroethane	ND	5	0.5
Isopropylbenzene	56	NE	NE
n-Propylbenzene	82	NE	NE
Benzene	13000	5	0.5
Ethylbenzene	1600	700	140
Methyl-Tert-Butyl-Ether	ND	60	12
Naphthalene	140	40	8
Toluene	18000	343	68.6
Trimethylbenzenes	1140	NE	NE
Xylenes, Total	7200	620	124

All concentrations in ug/l - micrograms per liter

ES - Enforcement Standard

PAL - Preventive Action Limit

Blank - not analyzed for parameter

ND - no analyte detected above the method detection limit

NE - not established



1795 Industrial Drive
Green Bay, WI 54302
920-469-2436
800-7-ENCHEM
FAX: 920-469-8827

- Analytical Report -

Project Name : WAYNES TOWING

Project Number : 395007.002

Field ID : MW-9

Lab Sample Number : 874918-007

WI DNR LAB ID : 405132750

Client : FISCHER ENVIRONMENTAL CONSULTING

Report Date : 12/10/97

Collection Date : 12/4/97

Matrix Type : WATER

Inorganic Results

Test	Result	LOD	LOQ	EQL	Units	Code	Analysis Date	Prep Method	Analysis Method	Analyst
Lead - Dissolved	15	1.7	5.4		ug/L		12/10/97	SW846 3015	SW846 7421	MSB

Organic Results

EPA 8260 VOLATILE LIST- WATER

Prep Method: SW846 5030

Prep Date: 12/8/97

Analyst: HW

Analyte	Result	LOD	LOQ	EQL	Units	Code	Analysis Date	Analysis Method
Benzene	13000	82	260		ug/L		12/8/97	SW846 8260
Bromobenzene	< 58	58	180		ug/L		12/8/97	SW846 8260
Bromochloromethane	< 58	58	180		ug/L		12/8/97	SW846 8260
Bromodichloromethane	< 36	36	110		ug/L		12/8/97	SW846 8260
Bromoform	< 62	62	200		ug/L		12/8/97	SW846 8260
Bromomethane	< 60	60	190		ug/L		12/8/97	SW846 8260
s-Butylbenzene	< 46	46	150		ug/L		12/8/97	SW846 8260
t-Butylbenzene	< 48	48	150		ug/L		12/8/97	SW846 8260
n-Butylbenzene	< 62	62	200		ug/L		12/8/97	SW846 8260
Carbon tetrachloride	< 46	46	150		ug/L		12/8/97	SW846 8260
Chloroform	< 50	50	160		ug/L		12/8/97	SW846 8260
Chlorobenzene	< 54	54	170		ug/L		12/8/97	SW846 8260
Chlorodibromomethane	< 46	46	150		ug/L		12/8/97	SW846 8260
Chloroethane	< 50	50	160		ug/L		12/8/97	SW846 8260
Chloromethane	< 30	30	96		ug/L		12/8/97	SW846 8260
2-Chlorotoluene	< 54	54	170		ug/L		12/8/97	SW846 8260
4-Chlorotoluene	< 60	60	190		ug/L		12/8/97	SW846 8260
1,2-Dibromo-3-chloropropane	< 120	120	380		ug/L		12/8/97	SW846 8260
1,2-Dibromoethane	< 48	48	150		ug/L		12/8/97	SW846 8260
Dibromomethane	< 56	56	180		ug/L		12/8/97	SW846 8260
1,3-Dichlorobenzene	< 56	56	180		ug/L		12/8/97	SW846 8260
1,4-Dichlorobenzene	< 58	58	180		ug/L		12/8/97	SW846 8260
1,2-Dichloroethane	< 48	48	150		ug/L		12/8/97	SW846 8260



1795 Industrial Drive
Green Bay, WI 54302
920-469-2436
800-7-ENCHEM
FAX: 920-469-8827

- Analytical Report -

Project Name : WAYNES TOWING

Project Number : 395007.002

Field ID : MW-9

Lab Sample Number : 874918-007

WI DNR LAB ID : 405132750

Client : FISCHER ENVIRONMENTAL CONSULTING

Report Date : 12/10/97

Collection Date : 12/4/97

Matrix Type : WATER

1,2-Dichlorobenzene	< 64	64	200	ug/L		12/8/97	SW846 8260
1,1-Dichloroethene	< 56	56	180	ug/L		12/8/97	SW846 8260
cis-1,2-Dichloroethene	< 56	56	180	ug/L		12/8/97	SW846 8260
Dichlorodifluoromethane	< 50	50	160	ug/L		12/8/97	SW846 8260
trans-1,2-Dichloroethene	< 50	50	160	ug/L		12/8/97	SW846 8260
1,2-Dichloropropane	< 48	48	150	ug/L		12/8/97	SW846 8260
1,1-Dichloroethane	< 52	52	170	ug/L		12/8/97	SW846 8260
1,3-Dichloropropane	< 54	54	170	ug/L		12/8/97	SW846 8260
2,2-Dichloropropane	< 90	90	290	ug/L		12/8/97	SW846 8260
1,1-Dichloropropene	< 52	52	170	ug/L		12/8/97	SW846 8260
cis-1,3-Dichloropropene	< 96	96	310	ug/L		12/8/97	SW846 8260
trans-1,3-Dichloropropene	< 90	90	290	ug/L		12/8/97	SW846 8260
Diisopropyl ether	< 86	86	270	ug/L		12/8/97	SW846 8260
Ethylbenzene	1600	46	150	ug/L		12/8/97	SW846 8260
Fluorotrichloromethane	< 58	58	180	ug/L		12/8/97	SW846 8260
Hexachlorobutadiene	< 62	62	200	ug/L		12/8/97	SW846 8260
Isopropylbenzene	56	54	170	ug/L	Q	12/8/97	SW846 8260
p-Isopropyltoluene	< 44	44	140	ug/L		12/8/97	SW846 8260
Methylene chloride	< 44	44	140	ug/L		12/8/97	SW846 8260
Methyl-tert-butyl-ether	< 110	110	350	ug/L		12/8/97	SW846 8260
Naphthalene	140	130	410	ug/L	Q	12/8/97	SW846 8260
n-Propylbenzene	82	54	170	ug/L	Q	12/8/97	SW846 8260
Styrene	< 38	38	120	ug/L		12/8/97	SW846 8260
1,1,2,2-Tetrachloroethane	< 92	92	290	ug/L		12/8/97	SW846 8260
1,1,1,2-Tetrachloroethane	< 42	42	130	ug/L		12/8/97	SW846 8260
Tetrachloroethene	< 54	54	170	ug/L		12/8/97	SW846 8260
Toluene	18000	56	180	ug/L		12/8/97	SW846 8260
1,2,3-Trichlorobenzene	< 64	64	200	ug/L		12/8/97	SW846 8260
1,2,4-Trichlorobenzene	< 96	96	310	ug/L		12/8/97	SW846 8260
1,1,1-Trichloroethane	< 54	54	170	ug/L		12/8/97	SW846 8260
1,1,2-Trichloroethane	< 60	60	190	ug/L		12/8/97	SW846 8260
1,2,4-Trimethylbenzene	870	60	190	ug/L		12/8/97	SW846 8260
Trichloroethene	< 40	40	130	ug/L		12/8/97	SW846 8260
1,2,3-Trichloropropane	< 96	96	310	ug/L		12/8/97	SW846 8260
1,3,5-Trimethylbenzene	270	50	160	ug/L		12/8/97	SW846 8260



1795 Industrial Drive
Green Bay, WI 54302
920-469-2436
800-7-ENCHEM
FAX: 920-469-8827

- Analytical Report -

Project Name : WAYNES TOWING

Project Number : 395007.002

Field ID : MW-9

Lab Sample Number : 874918-007

WI DNR LAB ID : 405132750

Client : FISCHER ENVIRONMENTAL CONSULTING

Report Date : 12/10/97

Collection Date : 12/4/97

Matrix Type : WATER

Vinyl chloride	< 46	46	150	ug/L	12/8/97	SW846 8260
Xylenes, -m, -p	5000	100	320	ug/L	12/8/97	SW846 8260
Xylene, -o	2200	56	180	ug/L	12/8/97	SW846 8260
4-Bromofluorobenzene	80			%Recov	12/8/97	SW846 8260
Dibromofluoromethane	86			%Recov	12/8/97	SW846 8260
Toluene-d8	83			%Recov	12/8/97	SW846 8260



1795 Industrial Drive
Green Bay, WI 54302
920-469-2436
800-7-ENCHEM
FAX: 920-469-8827

- Analytical Report -

Project Name : WAYNES TOWING

Project Number : 395007.002

Field ID : MW-10

Lab Sample Number : 874918-008

WI DNR LAB ID : 405132750

Client : FISCHER ENVIRONMENTAL CONSULTING

Report Date : 12/10/97

Collection Date : 12/4/97

Matrix Type : WATER

Inorganic Results

Test	Result	LOD	LOQ	EQL	Units	Code	Analysis Date	Prep Method	Analysis Method	Analyst
Lead - Dissolved	3.9	1.5	4.8		ug/L	Q	12/8/97	SW846 7421	SW846 7421	MSB

Organic Results

EPA 8260 VOLATILE LIST- WATER

Prep Method: SW846 5030

Prep Date: 12/9/97

Analyst: HW

Analyte	Result	LOD	LOQ	EQL	Units	Code	Analysis Date	Analysis Method
Benzene	7.9	2.0	6.4		ug/L		12/9/97	SW846 8260
Bromobenzene	< 1.4	1.4	4.5		ug/L		12/9/97	SW846 8260
Bromochloromethane	< 1.4	1.4	4.5		ug/L		12/9/97	SW846 8260
Bromodichloromethane	< 0.90	0.90	2.9		ug/L		12/9/97	SW846 8260
Bromoform	< 1.6	1.6	5.1		ug/L		12/9/97	SW846 8260
Bromomethane	< 1.5	1.5	4.8		ug/L		12/9/97	SW846 8260
s-Butylbenzene	12	1.2	3.8		ug/L		12/9/97	SW846 8260
t-Butylbenzene	< 1.2	1.2	3.8		ug/L		12/9/97	SW846 8260
n-Butylbenzene	50	1.6	5.1		ug/L		12/9/97	SW846 8260
Carbon tetrachloride	< 1.2	1.2	3.8		ug/L		12/9/97	SW846 8260
Chloroform	< 1.2	1.2	3.8		ug/L		12/9/97	SW846 8260
Chlorobenzene	< 1.4	1.4	4.5		ug/L		12/9/97	SW846 8260
Chlorodibromomethane	< 1.2	1.2	3.8		ug/L		12/9/97	SW846 8260
Chloroethane	< 1.2	1.2	3.8		ug/L		12/9/97	SW846 8260
Chloromethane	< 0.75	0.75	2.4		ug/L		12/9/97	SW846 8260
2-Chlorotoluene	< 1.4	1.4	4.5		ug/L		12/9/97	SW846 8260
4-Chlorotoluene	< 1.5	1.5	4.8		ug/L		12/9/97	SW846 8260
1,2-Dibromo-3-chloropropane	< 2.9	2.9	9.2		ug/L		12/9/97	SW846 8260
1,2-Dibromoethane	< 1.2	1.2	3.8		ug/L		12/9/97	SW846 8260
Dibromomethane	< 1.4	1.4	4.5		ug/L		12/9/97	SW846 8260
1,3-Dichlorobenzene	< 1.4	1.4	4.5		ug/L		12/9/97	SW846 8260
1,4-Dichlorobenzene	< 1.4	1.4	4.5		ug/L		12/9/97	SW846 8260
1,2-Dichloroethane	< 1.2	1.2	3.8		ug/L		12/9/97	SW846 8260



1795 Industrial Drive
Green Bay, WI 54302
920-469-2436
800-7-ENCHEM
FAX: 920-469-8827

- Analytical Report -

Project Name : WAYNES TOWING

Project Number : 395007.002

Field ID : MW-10

Lab Sample Number : 874918-008

WI DNR LAB ID : 405132750

Client : FISCHER ENVIRONMENTAL CONSULTING

Report Date : 12/10/97

Collection Date : 12/4/97

Matrix Type : WATER

1,2-Dichlorobenzene	< 1.6	1.6	5.1	ug/L	12/9/97	SW846 8260
1,1-Dichloroethene	< 1.4	1.4	4.5	ug/L	12/9/97	SW846 8260
cis-1,2-Dichloroethene	< 1.4	1.4	4.5	ug/L	12/9/97	SW846 8260
Dichlorodifluoromethane	< 1.2	1.2	3.8	ug/L	12/9/97	SW846 8260
trans-1,2-Dichloroethene	< 1.2	1.2	3.8	ug/L	12/9/97	SW846 8260
1,2-Dichloropropane	< 1.2	1.2	3.8	ug/L	12/9/97	SW846 8260
1,1-Dichloroethane	< 1.3	1.3	4.1	ug/L	12/9/97	SW846 8260
1,3-Dichloropropane	< 1.4	1.4	4.5	ug/L	12/9/97	SW846 8260
2,2-Dichloropropane	< 2.2	2.2	7.0	ug/L	12/9/97	SW846 8260
1,1-Dichloropropene	< 1.3	1.3	4.1	ug/L	12/9/97	SW846 8260
cis-1,3-Dichloropropene	< 2.4	2.4	7.6	ug/L	12/9/97	SW846 8260
trans-1,3-Dichloropropene	< 2.2	2.2	7.0	ug/L	12/9/97	SW846 8260
Diisopropyl ether	< 2.1	2.1	6.7	ug/L	12/9/97	SW846 8260
Ethylbenzene	53	1.2	3.8	ug/L	12/9/97	SW846 8260
Fluorotrichloromethane	< 1.4	1.4	4.5	ug/L	12/9/97	SW846 8260
Hexachlorobutadiene	< 1.6	1.6	5.1	ug/L	12/9/97	SW846 8260
Isopropylbenzene	28	1.4	4.5	ug/L	12/9/97	SW846 8260
p-Isopropyltoluene	7.1	1.1	3.5	ug/L	12/9/97	SW846 8260
Methylene chloride	< 1.1	1.1	3.5	ug/L	12/9/97	SW846 8260
Methyl-tert-butyl-ether	< 2.6	2.6	8.3	ug/L	12/9/97	SW846 8260
Naphthalene	53	3.3	11	ug/L	12/9/97	SW846 8260
n-Propylbenzene	91	1.4	4.5	ug/L	12/9/97	SW846 8260
Styrene	< 0.95	0.95	3.0	ug/L	12/9/97	SW846 8260
1,1,2,2-Tetrachloroethane	< 2.3	2.3	7.3	ug/L	12/9/97	SW846 8260
1,1,1,2-Tetrachloroethane	< 1.1	1.1	3.5	ug/L	12/9/97	SW846 8260
Tetrachloroethene	< 1.4	1.4	4.5	ug/L	12/9/97	SW846 8260
Toluene	5.7	1.4	4.5	ug/L	12/9/97	SW846 8260
1,2,3-Trichlorobenzene	< 1.6	1.6	5.1	ug/L	12/9/97	SW846 8260
1,2,4-Trichlorobenzene	< 2.4	2.4	7.6	ug/L	12/9/97	SW846 8260
1,1,1-Trichloroethane	< 1.4	1.4	4.5	ug/L	12/9/97	SW846 8260
1,1,2-Trichloroethane	< 1.5	1.5	4.8	ug/L	12/9/97	SW846 8260
1,2,4-Trimethylbenzene	500	1.5	4.8	ug/L	12/9/97	SW846 8260
Trichloroethene	< 1.0	1.0	3.2	ug/L	12/9/97	SW846 8260
1,2,3-Trichloropropane	< 2.4	2.4	7.6	ug/L	12/9/97	SW846 8260
1,3,5-Trimethylbenzene	150	1.2	3.8	ug/L	12/9/97	SW846 8260



1795 Industrial Drive
Green Bay, WI 54302
920-469-2436
800-7-ENCHEM
FAX: 920-469-8827

- Analytical Report -

Project Name : WAYNES TOWING

Project Number : 395007.002

Field ID : MW-10

Lab Sample Number : 874918-008

WI DNR LAB ID : 405132750

Client : FISCHER ENVIRONMENTAL CONSULTING

Report Date : 12/10/97

Collection Date : 12/4/97

Matrix Type : WATER

Vinyl chloride	< 1.2	1.2	3.8	ug/L	12/9/97	SW846 8260
Xylenes, -m, -p	180	2.5	8.0	ug/L	12/9/97	SW846 8260
Xylene, -o	6.4	1.4	4.5	ug/L	12/9/97	SW846 8260
4-Bromofluorobenzene	101			%Recov	12/9/97	SW846 8260
Dibromofluoromethane	90			%Recov	12/9/97	SW846 8260
Toluene-d8	94			%Recov	12/9/97	SW846 8260



1795 Industrial Drive
Green Bay, WI 54302
920-469-2436
800-7-ENCHEM
Fax: 920-469-8827

- Analytical Report -

Project Name : WAYNES TOWING

Project Number : 395007.002

Field ID : MW-11

Lab Sample Number : 874918-009

WI DNR LAB ID : 405132750

Client : FISCHER ENVIRONMENTAL CONSULTING

Report Date : 12/10/97

Collection Date : 12/5/97

Matrix Type : WATER

Inorganic Results

Test	Result	LOD	LOQ	EQL	Units	Code	Analysis Date	Prep Method	Analysis Method	Analyst
Lead - Dissolved	2.5	1.5	4.8		ug/L	Q	12/8/97	SW846 7421	SW846 7421	MSB

Organic Results

EPA 8260 VOLATILE LIST- WATER

Prep Method: SW846 5030

Prep Date: 12/9/97

Analyst: JJB

Analyte	Result	LOD	LOQ	EQL	Units	Code	Analysis Date	Analysis Method
Benzene	0.54	0.41	1.3		ug/L	Q	12/9/97	SW846 8260
Bromobenzene	< 0.29	0.29	0.92		ug/L		12/9/97	SW846 8260
Bromochloromethane	< 0.29	0.29	0.92		ug/L		12/9/97	SW846 8260
Bromodichloromethane	< 0.18	0.18	0.57		ug/L		12/9/97	SW846 8260
Bromoform	< 0.31	0.31	0.99		ug/L		12/9/97	SW846 8260
Bromomethane	< 0.30	0.30	0.96		ug/L		12/9/97	SW846 8260
s-Butylbenzene	0.23	0.23	0.73		ug/L	Q	12/9/97	SW846 8260
t-Butylbenzene	< 0.24	0.24	0.76		ug/L		12/9/97	SW846 8260
n-Butylbenzene	< 0.31	0.31	0.99		ug/L		12/9/97	SW846 8260
Carbon tetrachloride	< 0.23	0.23	0.73		ug/L		12/9/97	SW846 8260
Chloroform	< 0.25	0.25	0.80		ug/L		12/9/97	SW846 8260
Chlorobenzene	< 0.27	0.27	0.86		ug/L		12/9/97	SW846 8260
Chlorodibromomethane	< 0.23	0.23	0.73		ug/L		12/9/97	SW846 8260
Chloroethane	4.3	0.25	0.80		ug/L		12/9/97	SW846 8260
Chloromethane	< 0.15	0.15	0.48		ug/L		12/9/97	SW846 8260
2-Chlorotoluene	< 0.27	0.27	0.86		ug/L		12/9/97	SW846 8260
4-Chlorotoluene	< 0.30	0.30	0.96		ug/L		12/9/97	SW846 8260
1,2-Dibromo-3-chloropropane	< 0.58	0.58	1.8		ug/L		12/9/97	SW846 8260
1,2-Dibromoethane	< 0.24	0.24	0.76		ug/L		12/9/97	SW846 8260
Dibromomethane	< 0.28	0.28	0.89		ug/L		12/9/97	SW846 8260
1,3-Dichlorobenzene	< 0.28	0.28	0.89		ug/L		12/9/97	SW846 8260
1,4-Dichlorobenzene	< 0.29	0.29	0.92		ug/L		12/9/97	SW846 8260
1,2-Dichloroethane	< 0.24	0.24	0.76		ug/L		12/9/97	SW846 8260