

**From:** Dave Larsen <dlarsen@reiengineering.com>  
**Sent:** Thursday, May 28, 2020 10:35 PM  
**To:** Stoltz, Carrie R - DNR  
**Cc:** Brian Bailey; Matthew Michalski  
**Subject:** RE: Incomplete Administrative Review Reminder for 03-07-000151  
**Attachments:** 7367 Geomembrane.pdf; 7367-Geotextile.pdf

Carrie, attached is the proposal to place a membrane over 2 spots at Hedlund DX site. The attached site map is an approximation of the area of the proposed membrane placement. If possible the contractor would like to try to complete the membrane installation next week. Please let me know if you have any questions or concerns.

Thank you,  
David N. Larsen P.G  
Senior Hydrogeologist / Professional Geologist

Connect with us :

Confidentiality Notice: This message is intended for the recipient only. If you have received this e-mail in error please disregard.

-----Original Message-----

From: Stoltz, Carrie R - DNR <Carrie.Stoltz@wisconsin.gov>  
Sent: Thursday, May 28, 2020 12:06 PM  
To: Dave Larsen <dlarsen@reiengineering.com>  
Subject: FW: Incomplete Administrative Review Reminder for 03-07-000151

FYI, this is for Hedlund. I know you are working on it though. This will be on the agenda for the June 4th closure meeting for discussion only to determine if MWs can be abandoned. John Hunt will be presenting this site.

We are committed to service excellence.  
Visit our survey at <http://dnr.wi.gov/customersurvey> to evaluate how I did.

Carrie Stoltz  
Phone (715)365-8942  
Carrie.Stoltz@Wisconsin.gov

-----Original Message-----

From: PK\_SW584\_GRCL@wi.gov <PK\_SW584\_GRCL@wi.gov>  
Sent: Thursday, May 28, 2020 12:00 PM  
To: Stoltz, Carrie R - DNR <Carrie.Stoltz@wisconsin.gov>  
Subject: Incomplete Administrative Review Reminder for 03-07-000151

37 days have elapsed since the Administrative Review of Case Closure Form was paused on 04/21/2020 for:

03-07-000151 HEDLUND DX - FALUN  
10557 STH 70, DANIELS  
PECFA No. 54840-9999-00

Please contact the Consultant/RP regarding the status:

Attachment B 1A: Location Map  
PM Comment: Missing from the submitted packet

Attachment F 1: Deed  
PM Comment: Tax deed was submitted. Need a copy of the warrantee deed

Attachment G 1: Affected properties table completed PM Comment: Return receipts not submitted

Signatures 2: Engineering Certification PM Comment: No signature or date provided

Signatures 3: Hydrogeologist Certification PM Comment: No signature or date provided

# Usual and Customary Standardized Invoice #27

## January 2020 - June 2020



RR-0113a-E

PECFA #: 54810-9999-00  
 BRRTS #: 03-07-000151  
 Site Name: Hedlund DX  
 Site Address: 10557 Hwy 70, Falun

Vendor Name: REI  
 Invoice #:  
 Invoice Date: Proposal Date 5-28-2020  
 Check #:

U&C Total \$ 393.23  
 Variance to U&C Total \$ 5,575.26  
 Grand Total \$ 5,968.49

TASK	TASK DESCRIPTION	SERVICES	ACTIVITY CODE	ACTIVITY REFERENCE CODE DESCRIPTION	UNIT	MAX UNIT COST	UNITS	TOTAL MAX
36	Change Order Request		COR05	Change Order Request (cost cap exceedance requests)	Change Order	\$ 393.23	1	\$ 393.23
Variance	Consulting time for placement of Geomembrane				Variance	\$2,420.26	1	\$ 2,420.26
Variance	Comodity time for Geomembrane placement				Variance	\$3,155.00	1	\$ 3,155.00

**Table 1**  
**Variance Request**  
**Proposal Date 5-28-2020**  
**Geomembrane Placement**  
**Hedlund DX**

Description	Task	Quantity	Unit Cost	Event	Events	Total Cost
Project Management	hour	5	\$112.96	\$564.80	1	\$564.80
Job Prep	hour	3	\$94.13	\$282.39	1	\$282.39
Administrative	hour	4	\$43.93	\$175.72	1	\$175.72
<b>Field Time and Mileage</b>						
Site Time	hour	6	\$94.13	\$564.78	1	\$564.78
Mileage	mile	405	\$0.545	\$220.73	1	\$220.73
Travel Time	hour	6.5	\$94.13	\$611.85	1	\$611.85
					<b>Total</b>	<b>\$2,420.26</b>

\\reifnp\projects\7300-7399\7367 - Hedlund DX\Proposed Work\2020\7367 Geomembrane.xlsx]Sheet1

**SGS****Environmental Contracting, LLC.**


N2570 Daytona Drive, Merrill, WI 54452

715-539-2803 ~ Fax: 715-539-2661

[jay@sgs-env.com](mailto:jay@sgs-env.com)

<b>PROPOSED TO</b>		<b>DATE: May 28, 2020</b>		
Remedial Engineering, Inc. 4080 N. 20 <sup>th</sup> Ave. Wausau, WI 54401 Attention: Dave Larsen		L O Hedlund DX C Direct Contact Caps A 10557 Hwy 70 T Falun, WI I O N		
Phone: 715-675-9784 Fax: 715-675-4060 Email: <a href="mailto:dlarsen@reiengineering.com">dlarsen@reiengineering.com</a>				
Cost estimate to strip 1' of gravel, place geotextile, replace with stripped and new gravel for 2 locations on site (10' x 22' & 12' x 35') (1 area to be stripped down to the buried asphalt.)				
<b>DESCRIPTION</b>	<b>QTY</b>	<b>UNITS</b>	<b>PER UNIT</b>	<b>TOTAL</b>
Mobilization	1	Lump sum	1,980.00	1,980.00
Stripping areas, installing fabric, backfilling with on site material and up to 1 load of gravel.	1	Lump Sum	1,175.00	1,175.00
<b>TOTAL</b>				<b>\$ 3,155.00</b>
Jay A. Schlueter – Owner / Manager				
<b>Authorized SGS Signature</b>		<b>Purchaser's Signature</b>		
** Document becomes a contract when signed by purchaser. If this quote is accepted, please return 1 signed copy to this office.		TERMS: PAYMENTS DUE UPON COMPLETION		

DRAWING FILE: P:\7300-7399\7367 - HEDLUND DX\dwg\7367-Soil Contamination.dwg LAYOUT: Soil Contam PLOTTED: MAY 27, 2020 - 12:53PM PLOTTED BY: MATTM

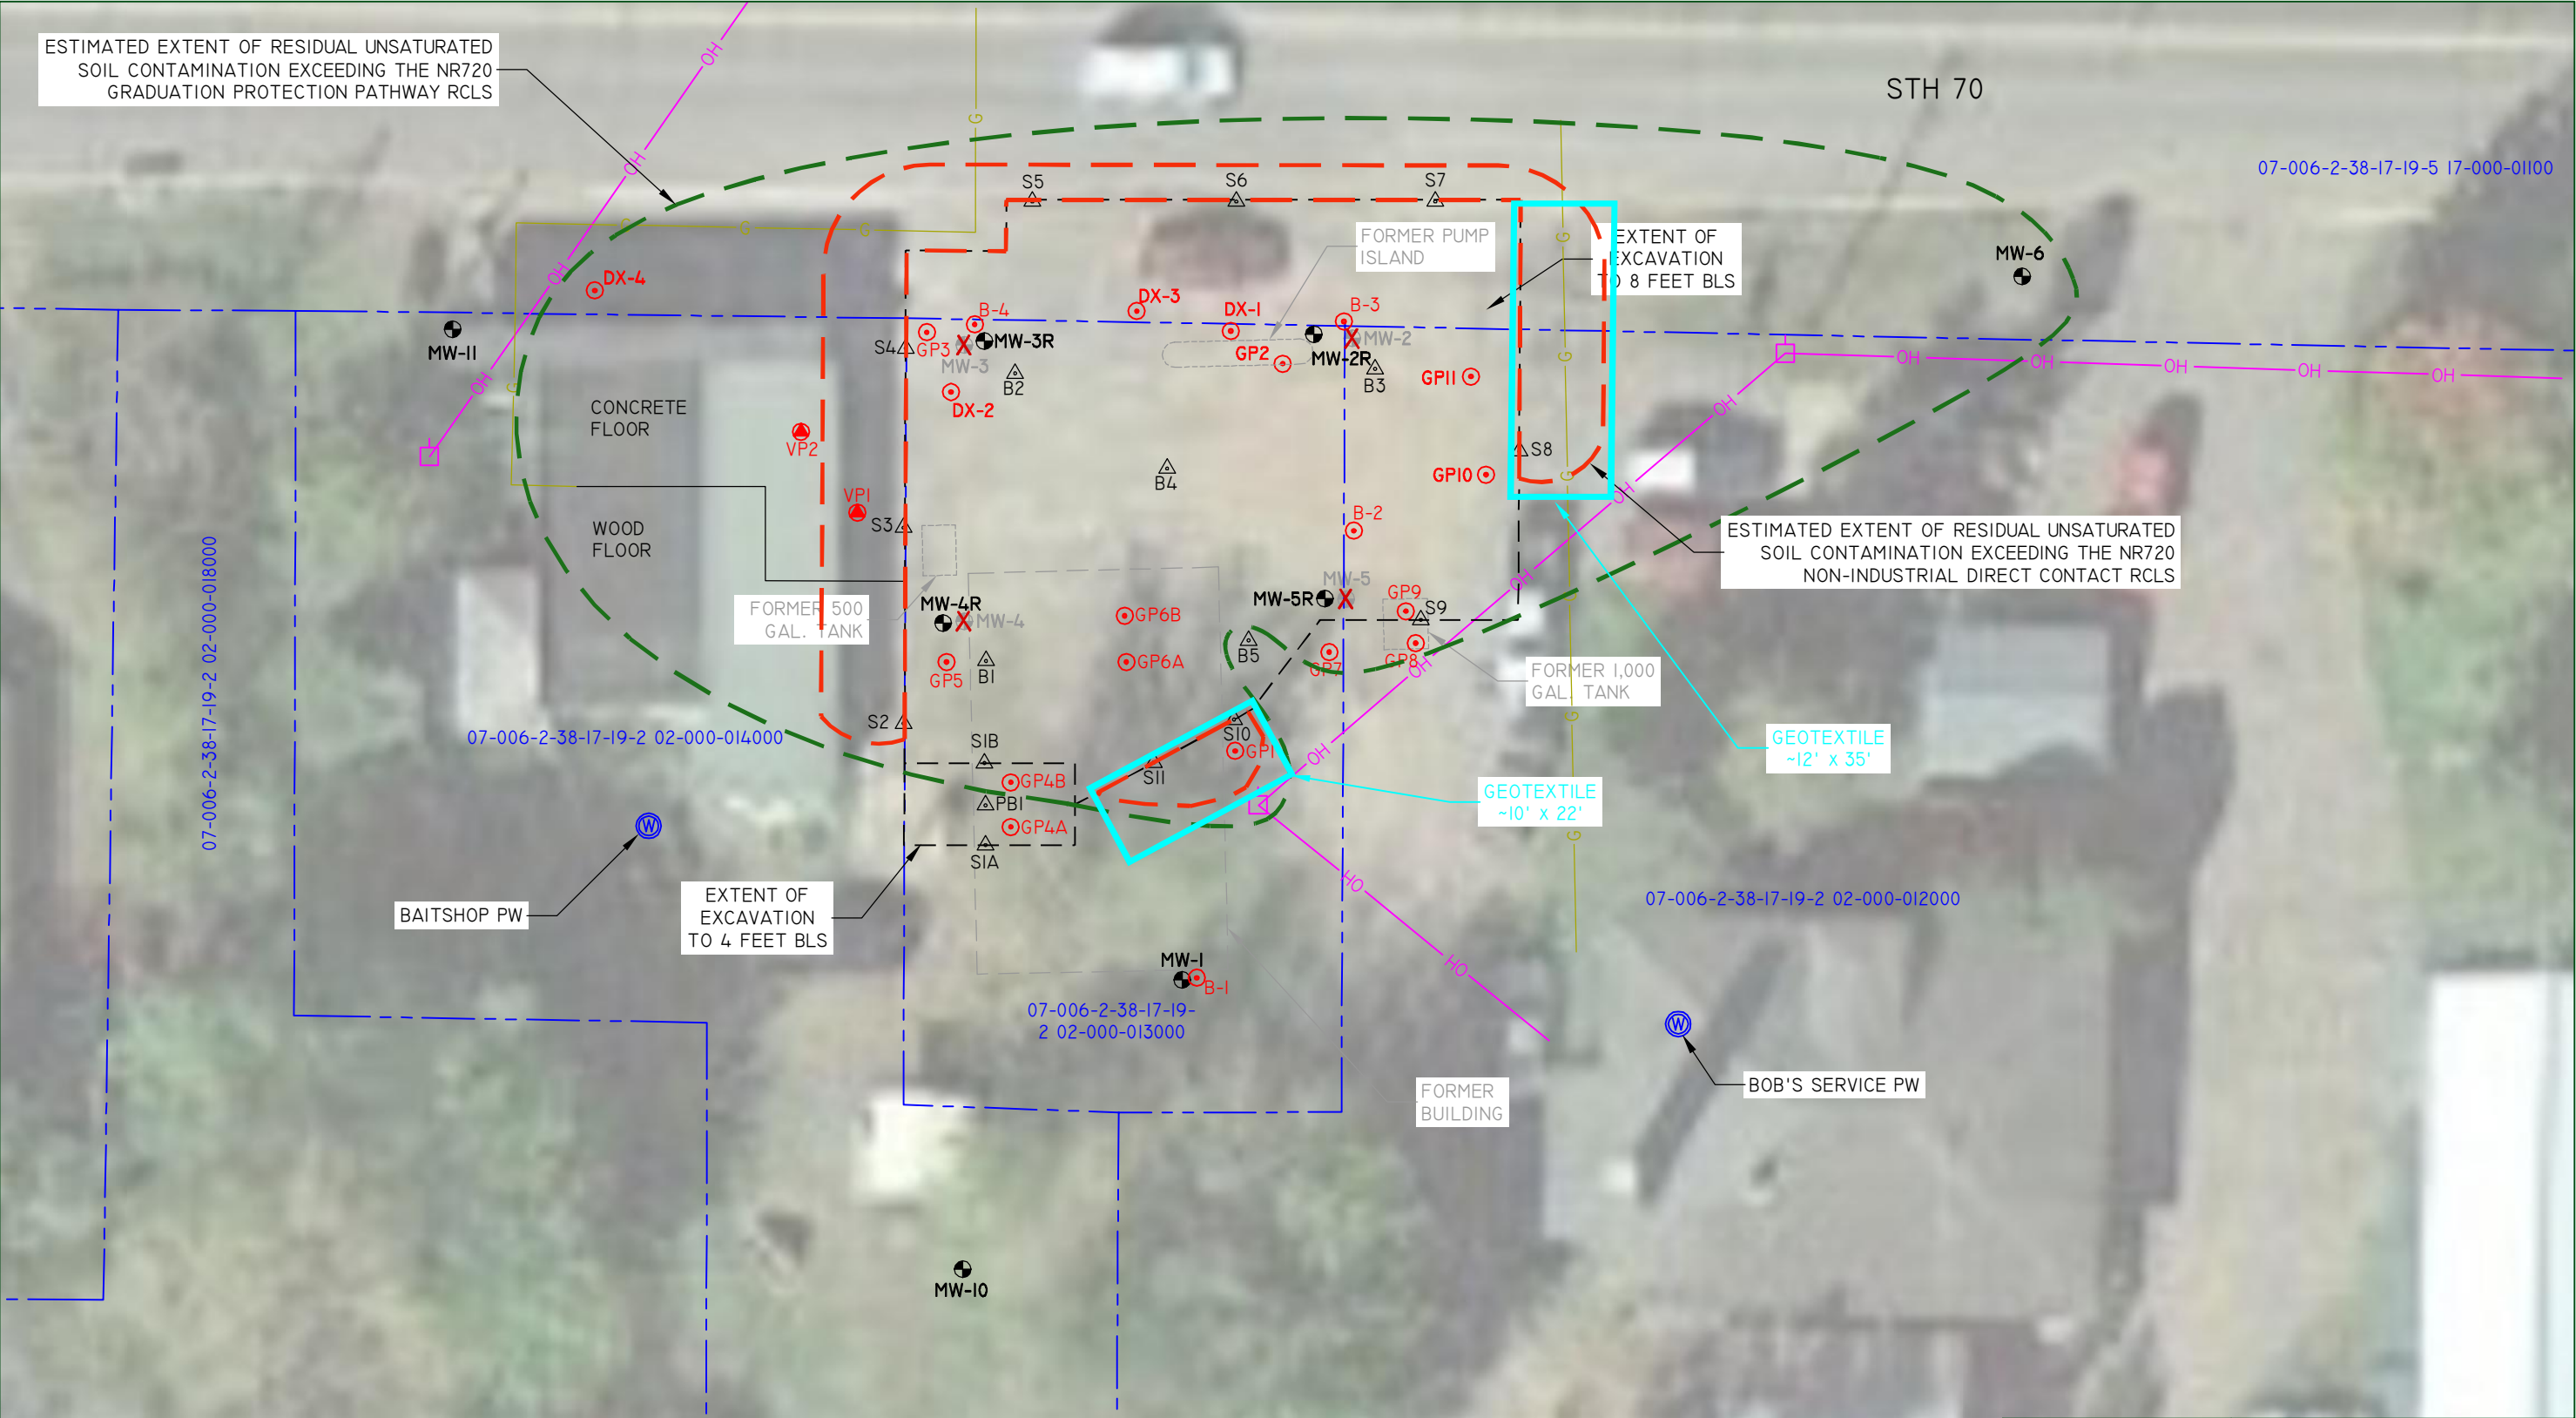

LEGEND

0 20  
SCALE: 1" = 20'

SOIL BORING

MONITORING WELL

MONITORING WELL (ABANDONED)

SUB-SLAB VAPOR PROBE

CONFIRMATION SOIL SAMPLE

POTABLE WELL

UTILITY POLE

BURIED GAS LINE

BURIED TELECOMMUNICATIONS LINE

OVERHEAD UTILITIES LINE

EXCAVATION BOUNDARIES (APPROXIMATE)

PROPERTY BOUNDARIES (APPROXIMATE)

REI Engineering, INC.

HEDLUND DX  
10557 STATE HIGHWAY 70  
FALUN, WISCONSIN 54872

FIGURE B.2.a. : SOIL CONTAMINATION

PROJECT No.  
7367AxUC

DRAWN BY:  
MCM

DATE:  
5/27/2020