

DEC 8 - 2006

DERP SITE INVESTIGATION SCOPING REPORT

**ONE HOUR FABRICARE
4704 WEST BURLEIGH STREET
MILWAUKEE, MILWAUKEE COUNTY, WISCONSIN**

**Project No. 38067040
Report Issuance Date: November 1, 2006**

Prepared For:

**McKplaco, Inc.
Waukesha, Wisconsin**

Prepared By:

Terracon
Appleton, Wisconsin

Terracon

November 1, 2006



Ms. Michelle Williams
McKplaco, Inc.
c/o Reinhart Boerner Van Deuren, S.C.
W233 N2080 Ridgeview Parkway,
Waukesha, Wisconsin 53188

Terracon Consultants, Inc.
3011B East Capitol Drive
Appleton, Wisconsin 54911
Phone 920.993.9096
Fax 920.993.9108
www.terracon.com

Telephone: (262) 951-4500

Re: DERP Site Investigation Scoping Report
One Hour Fabricare
4704 West Burleigh Street
Milwaukee, Wisconsin
Project No. 38067040

Dear Ms. Williams:

Terracon Consultants, Inc. (Terracon) is pleased to submit the enclosed Drycleaner Emergency Response Program (DERP) Site Investigation Scoping Report for the above-referenced site. This assessment was performed in accordance with our proposal dated August 31, 2006.

We appreciate the opportunity to perform these services for you. Please contact us if you have questions regarding this information or if we can provide any other services.

Sincerely,

Terracon


Tracy L. Houston ^{For}
Environmental Scientist


Blaine R. Schroyer, P.E.
Office Manager

Attachments

TABLE OF CONTENTS

Letter of Transmittal	i
1.0 INTRODUCTION	2
1.1 Scope of Work	2
2.0 PROPERTY INFORMATION	2
2.1 Site Reconnaissance	2
2.2 Physical Setting	3
2.3 Interviews	4
3.0 SURROUNDING PROPERTY RECONNAISSANCE	4
4.0 INTRUSIVE SITE INVESTIGATION	5
4.1 Soil borings	5
4.2 Sub-slab Soil Gas Sampling Point	6
4.3 Groundwater Monitoring Well	7
4.4 Soil Sampling	7
4.5 Groundwater Sampling	8
5.0 RESULTS	8
5.1 Soil Sample Results	8
5.2 Groundwater Sample Results	9
6.0 DISCUSSION	9
7.0 RECOMMENDATIONS	9
8.0 GENERAL COMMENTS	9

APPENDICES

APPENDIX A – Figures

Figure 1 – Site Location Map

Figure 2 – Site Diagram

Figure 3 – 2005 Aerial Photograph

APPENDIX B – Tables

Table 1 – Soil Analytical Summary

Table 2 – Groundwater Analytical Summary

APPENDIX C – Boring Logs, Well Construction Reports, Well Development Forms

APPENDIX D – Laboratory Analytical Reports and Field Sampling Sheets

APPENDIX E – Photographs

**DERP SITE INVESTIGATION SCOPING REPORT
ONE HOUR FABRICARE
4704 WEST BURLEIGH STREET
MILWAUKEE, MILWAUKEE COUNTY, WISCONSIN**

**Project No. 38067040
Report Issuance Date: November 1, 2006**

1.0 INTRODUCTION

The objective of the site investigation scoping was to evaluate the presence of volatile organic compounds (VOC) above relevant laboratory reporting limits in the on-site soils and groundwater as a result of potential releases from One Hour Fabricare.

1.1 Scope of Work

Since the purpose of the site investigation scoping was to provide sufficient data to develop an adequate work plan for future investigation, our scope of services included the following:

- Evaluate the history of the facility including current and former locations of dry cleaning equipment, chemicals, and filters;
- Evaluate the presence and type of impacts, if any;
- Identify the impacted or potentially impacted media, if any;
- Evaluate other potential sources and proximity of other potential sources; and
- Evaluate the potential impacts to receptors including sensitive areas.

The results of these evaluations are presented in this final report along with a detailed site map showing site boundaries, source areas, utility corridors, adjacent streets, other receptor locations, and sample locations.

2.0 PROPERTY INFORMATION

2.1 Site Reconnaissance

General Site Information

Site Reconnaissance	
<i>Field Personnel</i>	Tracy L. Houston
<i>Reconnaissance Date</i>	October 9, 2006
<i>Weather</i>	Approximately 60 degrees, cloudy and windy
<i>Site Contact/Title</i>	Mr. Niha Xiong/Manager
Site Description	
<i>Site Name</i>	One Hour Fabricare
<i>Site Location/Address</i>	4704 West Burleigh Street, Milwaukee, Wisconsin
<i>Adjoining Streets</i>	47 th Street
<i>Land Area</i>	Approximately 0.28 acres
<i>Land Area Description</i>	Approximate 1,980 square foot, one-story building.
<i>Other Site Improvements</i>	Paved parking lot
<i>Zoning</i>	LB 2
<i>Site Topographic Relief</i>	Generally towards the northeast.
Site Utilities	
<i>Electricity</i>	We Energies
<i>Drinking Water</i>	City of Milwaukee
<i>Wastewater</i>	City of Milwaukee
<i>Natural Gas</i>	We Energies

Information contained in this section is based on a visual reconnaissance performed as set forth below, interviews, and other references presented in the following subsections. Figure 2 in Appendix A is a Site Diagram of the site. Photo documentation of the site at the time of the site reconnaissance is provided in Appendix E.

During the site reconnaissance a fill port for an underground storage tank (UST) was observed near the northeast corner of the building. The UST appeared to be partially full.

The potential receptors identified include the underground water, sewer, and natural gas lines located at the site (Figure 2). The three underground water lines run north to south;

two of the water lines run to the building and one runs east of the building. A natural gas line enters from the north side of the building and travels east towards 47th Street. Although not clearly marked, we believe the sewer line exits the west side of the building and travels north towards the alley.

2.2 Physical Setting

Physical Setting

PHYSICAL SETTING INFORMATION FOR SITE AND SURROUNDING AREA		SOURCE
Topography (Refer to Appendix A for an excerpt of the Topographic Map)		
<i>Site Elevation</i>	Approximately 715 feet (NGVD)	USGS Topographic Map, Milwaukee Quadrangle, 7/1/1978
<i>Surface Runoff/ Topographic Gradient</i>	Generally towards the northeast	
<i>Closest Surface Water</i>	An intermittent stream approximately 6,000 feet to the northwest of the site.	
Soil Characteristics		
<i>Soil Type:</i>	Unmapped Area	Milwaukee County, Wisconsin, USDA, Natural Resources Conservation Service Soil Survey
<i>Description:</i>	Unmapped Area	
Geology/Hydrogeology		
<i>Formation:</i>	Silurian Formation	USGS Water Resources of Wisconsin-Lake Michigan, Hydrologic Atlas HA-432, 1973
<i>Description:</i>	Dolomites, undifferentiated	
<i>Estimated Depth to First Occurrence of Ground water:</i>	Estimated 2 to 5 feet below ground surface	Wisconsin Department of Natural Resources GIS of Closed Remediation Sites http://dnr.wi.gov/org/aw/rr/gis
<i>Primary Aquifer</i>	Niagara Aquifer	USGS Water Resources of Wisconsin-Lake Michigan, Hydrologic Atlas HA-432, 1973
<i>*Hydrogeologic Gradient:</i>	Not known - may be inferred to be parallel to topographic gradient (primarily to the northeast).	

*The groundwater flow direction and the depth to shallow groundwater, if present, would likely vary depending upon seasonal variations in rainfall and the depth to the soil/bedrock interface. Without the benefit of on-site groundwater monitoring wells surveyed to a datum, groundwater depth and flow direction beneath the site cannot be ascertained.

A Geographic Information Systems (GIS) registry report for a closed file on a leaking underground storage tank (LUST) was reviewed by Terracon to assess groundwater characteristics near the subject site. The LUST site was located at 5100 West Burleigh

Street, an Amoco Service Station, approximately 1312 feet west of the subject site. Groundwater sampling was conducted on the LUST site from 1993 through 2000. A groundwater contour map from 2001 was included in the report and depicted the groundwater flow in a southeasterly direction with a groundwater elevation of approximately 2 to 5 feet below ground surface.

Another GIS registry report for a closed file on a LUST was reviewed by Terracon to assess groundwater characteristics near the subject site. The LUST site was located at 3114 North Sherman Road, and Amoco Service Station, approximately 1093 feet east of the subject site. Groundwater sampling was conducted on the LUST site from 1994 through 2000. A groundwater contour map from 2004 was included in the report and depicted groundwater flow in a north to northeasterly direction with a groundwater elevation approximately 2 to 5 feet below ground surface.

2.3 Interviews

Interviewees

Interviewer	Interviewee	Title	Date
Mr. Tom McKay	Tracy L. Houston	Owner	October 20, 2006
Mr. Niha Xiong	Tracy L. Houston	Manager	October 9, 2006

Mr. Tom McKay was interviewed by telephone and indicated that the site has been a dry cleaner since at least the late 1970s. Prior to the site being a dry cleaner, Mr. McKay stated that the site was a gasoline station from approximately the early 1940s to approximately 1965. Mr. McKay was also aware of the underground storage tank that Terracon observed. He indicated that the UST contains fuel oil. He stated that the underground storage tanks that contained gasoline have been removed from the site.

Mr. Xiong stated that the dry cleaning machine has been in the same location since the site became a dry cleaners. Mr. Xiong indicated that he cleaned the dry cleaning machine weekly, but that Minnesota Chemicals repairs the machine if needed. Mr. Xiong also stated that on more than one occasion while Minnesota Chemical repaired the pump a pipe burst and "Perc" was released. The spill was cleaned up by absorbing the "Perc" in clothes and washing them in the dry cleaning machine. He also stated that the dry cleaning machine does not have any filters. Mr. Xiong also indicated that Wasco Chemical refills the "Perc" when needed.

3.0 SURROUNDING PROPERTY RECONNAISSANCE

Visual observations of adjoining properties (from site boundaries) are summarized below.

Adjoining Properties

Direction	Description
North	Residential
South	My Salon, 4711 W. Burleigh St., Joe Ann Cares, 4713 W. Burleigh St., Safee Salon 4715 W. Burleigh St., My Barber Shop, 4721 W. Burleigh St., and Kosher Meat Klub Supermarket, 4731 W. Burleigh St.
East	47 th Street followed by He Cares Christian Day Care, 4634 W. Burleigh St.
West	Golden Threads, 4716 W. Burleigh St., followed by Clark's Beer & Liquor Mart, 4728 W. Burleigh St.

The observed surrounding facilities, listed above, are not likely to be other potential sources of dry cleaning solvents.

Terracon searched in a one mile radius from the subject site other dry cleaners in the area from the Switchboard website (<http://www.switchboard.com>). There are two other dry cleaner facilities that are within a one mile radius of the subject site. The first dry cleaner is Milwaukee Fabricare, Inc., located at 4419 W Fond du Lac Ave, Milwaukee, Wisconsin and is approximately 0.6 miles northeast of the subject site. The second dry cleaner is Lotties Alteration & Cleaning, located at 3820 W Center St, Milwaukee, Wisconsin and is approximately 0.8 miles southeast of the subject site.

Terracon observed one potentially sensitive area, from the USGS topographic map, located within a one mile radius of the subject site is Sherman Park, located at 3000 North Sherman Blvd., Milwaukee, Wisconsin and is approximately 0.3 miles southeast of the subject site.

4.0 INTRUSIVE SITE INVESTIGATION

4.1 Soil borings

On October 9, 2006, one interior soil boring was advanced adjacent to the north of the dry cleaning equipment using concrete coring and hand auger equipment. The interior soil boring (SB-1) was advanced to a depth of 21 inches below ground surface (bgs) but could not be advanced deeper due to gravel. Upon completion of the soil sampling, the interior boring was completed as a sub-slab soil gas sampling point set flush with the floor surface.

On October 10, 2006, three exterior soil borings were advanced at locations determined upon evaluation of utilities, site layout, and location of the dry cleaning equipment. The exterior soil borings were advanced using a truck-mounted drilling rig, equipped with hollow-

stem augers (HSA). The exterior soil borings were advanced to a depth of 15 feet bgs. Soil boring SB-2 was advanced just to the north of the northwest corner of the building. The boring could not be advanced further west due to the presence of a tree. Soil boring SB-3 was advanced just to the south of the southwest corner of the building. Soil boring SB-3 could not be advanced further to the west due to the presence of a parked car. Soil boring SB-4 was advanced just to the east of the northeast corner of the building. The locations of soil borings (SB-1 through SB-4) are shown on Figure 2.

Drilling equipment was cleaned using a high-pressure washer prior to beginning the project and before beginning each boring. Non-dedicated sampling equipment was cleaned using an Alconox® detergent wash and potable water rinse prior to commencement of the project and between collection of each sample.

Soil samples were collected continuously using split-spoon samplers to document lithology, color, and relative moisture content. In addition, the samples were field-screened using sensory methods and a photoionization detector (PID) to detect the presence of VOCs. The soil borings consisted primarily of silty clay beneath the asphalt to an approximate depth of 3 feet bgs. The silty clay was underlain by silty sand to a depth of approximately 5 feet bgs. Silty clay lies below to the terminal depth of the soil boring, which was 15 feet bgs. Groundwater was encountered in the silty sand beginning between 3 and 5 feet bgs. Soil boring logs and PID readings are provided in Appendix C.

Following the completion of sampling activities, the two borings not converted to monitoring wells (SB-3 and SB-4) were abandoned in accordance with NR 141, Wisconsin Administrative Code (WAC). Borehole abandonment forms are provided in Appendix C.

Drill cuttings were stored on-site in labeled 55-gallon drums pending the results of the laboratory analyses. The drum labels identify the apparent contents of the drum and the initial accumulation date.

4.2 Sub-slab Soil Gas Sampling Point

The sub-slab soil gas sampling point was constructed from a 1-inch outer diameter cylindrical hollow steel sleeve approximately 4-inches in length with 1/8-inch diameter steel rod welded vertically on the exterior to prevent the insert from spinning loose after the installation process. The top of the sub-slab insert contains a threaded brass set-screw style cap and rubber O-ring that allows for a flush mounted installation and sealing of insert. The sub-slab sampling inserts were thoroughly cleaned before installation to remove any residues and contaminants left over from the fabrication processes. Silica sand was used to backfill the hole and obtain the proper level for the insert to be flush mounted. A small piece of wire mesh screen was placed between the silica sand and insert to prevent silica sand

from entering insert interior and additional silica sand was placed in the annular space to stabilize the insert. The remaining annular space around the insert was filled to the concrete surface using neat Portland cement and finished as a flush-mounted unit.

4.3 Groundwater Monitoring Well

Since soil boring SB-2 is the closest exterior boring to the dry cleaning equipment, it was completed as a groundwater monitoring well (MW-2). Monitoring well (MW-2) was constructed as follows:

- Installation of 10 feet of 2-inch diameter, 0.010-inch machine-slotted polyvinyl chloride (PVC) well screen with a threaded bottom cap;
- Installation of 2-inch diameter, threaded, flush-joint PVC riser pipe to surface;
- Addition of pre-sieved annular filter pack around the well screen from 14.5 feet below ground surface (bgs) to 3.6 feet bgs;
- Placement of 6 inches of fine sand above the filter pack;
- Placement of bentonite above the sand pack to near the surface; and
- Installation of an 8-inch diameter, circular, bolt-down, steel, monitoring well cover with a locking well cap inset in a flush-mount, concrete well pad.

The monitoring well was developed on October 13, 2006, by surging and removing groundwater using a new disposable bailer until the monitoring well purged dry. Approximately 9.2 gallons of groundwater was purged from the monitoring well. A groundwater sample was collected using a new, disposable, polypropylene bailer once the monitoring well was allowed to sufficiently recharge, also on October 13, 2006. Development groundwater is stored on-site in a labeled 55-gallon drum pending the results of the laboratory analyses. The drum label identifies the apparent contents of the drum and the initial accumulation date.

4.4 Soil Sampling

Two soil samples were collected from each soil boring. One soil sample was collected from the depth that generally corresponded with the highest PID reading. The second soil sample was generally collected from greater depth and corresponded with a lower PID reading. If there were no PID readings above background levels one soil sample was collected from the bottom of the soil boring and the other soil sample was collected from the capillary fringe zone above the apparent water table.

Soil samples from soil boring (SB-1) were collected on October 9, 2006 at the depths of approximately 21 inches bgs and approximately 27.5 inches bgs. Soil samples were not

collected at greater depths, because refusal occurred from gravel at a depth of 27.5 inches bgs.

On October 10, 2006, soil samples from soil borings SB-2 through SB-4 were collected. Soil samples from approximately 4 and 11.5 feet bgs were collected from soil boring SB-2. Soil samples from approximately 10 and 14 feet bgs were collected from soil boring SB-3. Soil samples from approximately 4 and 14 feet bgs were collect from soil boring SB-4.

The soil samples were collected and placed in laboratory-prepared containers, labeled, and placed on ice in a cooler which was secured with a custody seal. The samples and completed chain-of-custody forms were transported to a Wisconsin-certified laboratory for VOC analysis by SW-846 Method 8260B with normal turnaround times.

4.5 Groundwater Sampling

On October 13, 2006, a groundwater sample was collected from monitoring well MW-2 with a new, disposable bailer, following development of the monitoring well. The groundwater sample was collected and placed in laboratory-prepared containers, labeled, and placed on ice in a cooler which was secured with a custody seal. The samples and completed chain-of-custody forms were transported to a Wisconsin-certified laboratory for VOC analyses by SW-846 Method 8260B with normal turnaround times.

5.0 RESULTS

Soil Screening Residual Contaminant Levels (SSRCL) were calculated using the Wisconsin Department of Natural Resources guidance document and the Environmental Protection Agency (EPA) website (http://rais.ornl.gov/calc_start.shtml). This website can be used to carry out algorithms to help determine soil screening levels. The website can also be used to calculate RCLs consistent with NR 720.19, WAC. The Soil Analytical Summary and Groundwater Analytical Summary tables are provided in Appendix B and the laboratory analytical results are provided in Appendix D.

5.1 Soil Sample Results

Shallow soil samples collected from soil borings SB-1 through SB-3 had concentrations above the NR 720.19, WAC, Non-Industrial Direct Contact SSRCL for tetrachloroethene. In addition, shallow soil samples collected from soil borings SB-1 and SB-3 had concentrations above the NR 720.19, WAC, Non-Industrial Direct Contact SSRCL for trichloroethene. The shallow soil sample from soil boring SB-3 had concentrations above the NR 720.19, WAC, Non-Industrial Direct Contact SSRCL for cis-1,2-dichloroethene.

5.2 Groundwater Sample Results

Groundwater sample collected from monitoring well MW-2 contained concentrations detected at the NR 720.19, WAC, Enforcement Standard (ES) for vinyl chloride. Tetrachloroethene, trichloroethene, and dichloroethene were not detected in the groundwater sample.

6.0 DISCUSSION

Soil and groundwater at the One Hour Fabricare site is impacted by dry cleaning related solvents. The impacted soil is not delineated horizontally, but is limited in extend to the east and appears to be limited vertically. The data from boring SB-4, the boring located closest to the fuel oil UST, did not identify petroleum-related impacts in soil.

Terracon did not identify other potential sources of VOCs in the vicinity of the subject site. Buried utilities are potential receptors for shallow groundwater impacts. Since the soil gas was not analyzed there is a possible vapor concern beneath the building and adjacent building, Golden Threads, 4716 W. Burleigh St.

7.0 RECOMMENDATIONS

Terracon recommends the following:

- Reporting the release to the WDNR;
- Preparation of WDNR Form 4400-210 to notify WDNR of your intent to request reimbursement from Drycleaner Emergency Response Fund (DERF);
- Development of a request for proposal (RFP) to obtain consultant bids as required by the DERF;
- Management of the Investigation Derived Waste (IDW) left on site; and
- Proceeding with investigation and remediation, as required.


8.0 GENERAL COMMENTS

The analysis and opinions expressed in this report are based upon data obtained from the borings and laboratory chemical analysis at the indicated locations or from other information discussed in this report. This report does not reflect variations in subsurface stratigraphy, hydrogeology, and contaminant distribution, which may occur across the site. Actual subsurface conditions may vary and may not become evident without further assessment.


This report is prepared for the exclusive use of our client for specific application to the project discussed and has been prepared in accordance with generally accepted

environmental engineering practices. No warranties are intended or made. In the event any changes in the nature or location of suspected sources of contamination as outlined in this report are observed, the conclusions and recommendations contained in this report shall not be valid unless these changes are reviewed and the opinions of this report are modified or verified in writing by Terracon.

UNITED STATES - DEPARTMENT OF THE INTERIOR - GEOLOGICAL SURVEY

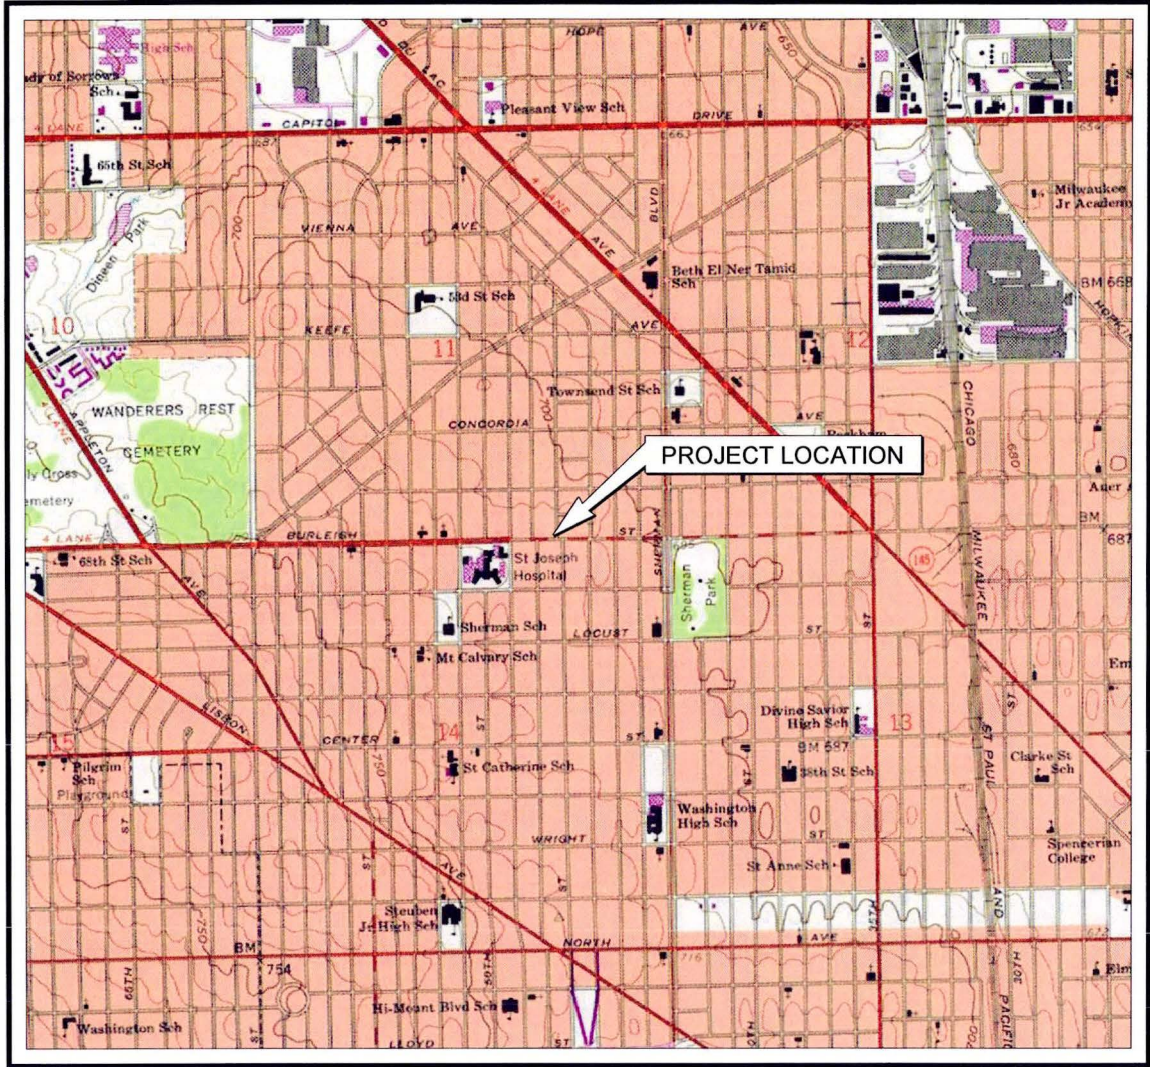

SCALE 1:24 000

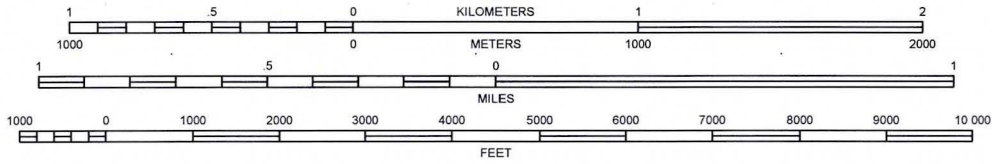


MILWAUKEE QUADRANGLE
 WISCONSIN - MILWAUKEE COUNTY
 7.5 MINUTE SERIES (TOPOGRAPHIC)



SITE LOCATION MAP ONE HOUR FABRICARE 4704 WEST BURLEIGH STREET MILWAUKEE, WISCONSIN MCKPLACO, INC.				
Project Mngr:	BRS	Project No.	38067040	
Designed By:	AJP	Scale:	AS SHOWN	
Checked By:	TLH	Date:	9/29/06	
Approved By:	BRS	Drawn By:	AJP (38)	
File Name:	38067040sl.dwg	Layout1	Figure No.	1

DIAGRAM IS FOR GENERAL LOCATION ONLY,
 AND IS NOT INTENDED FOR CONSTRUCTION PURPOSES

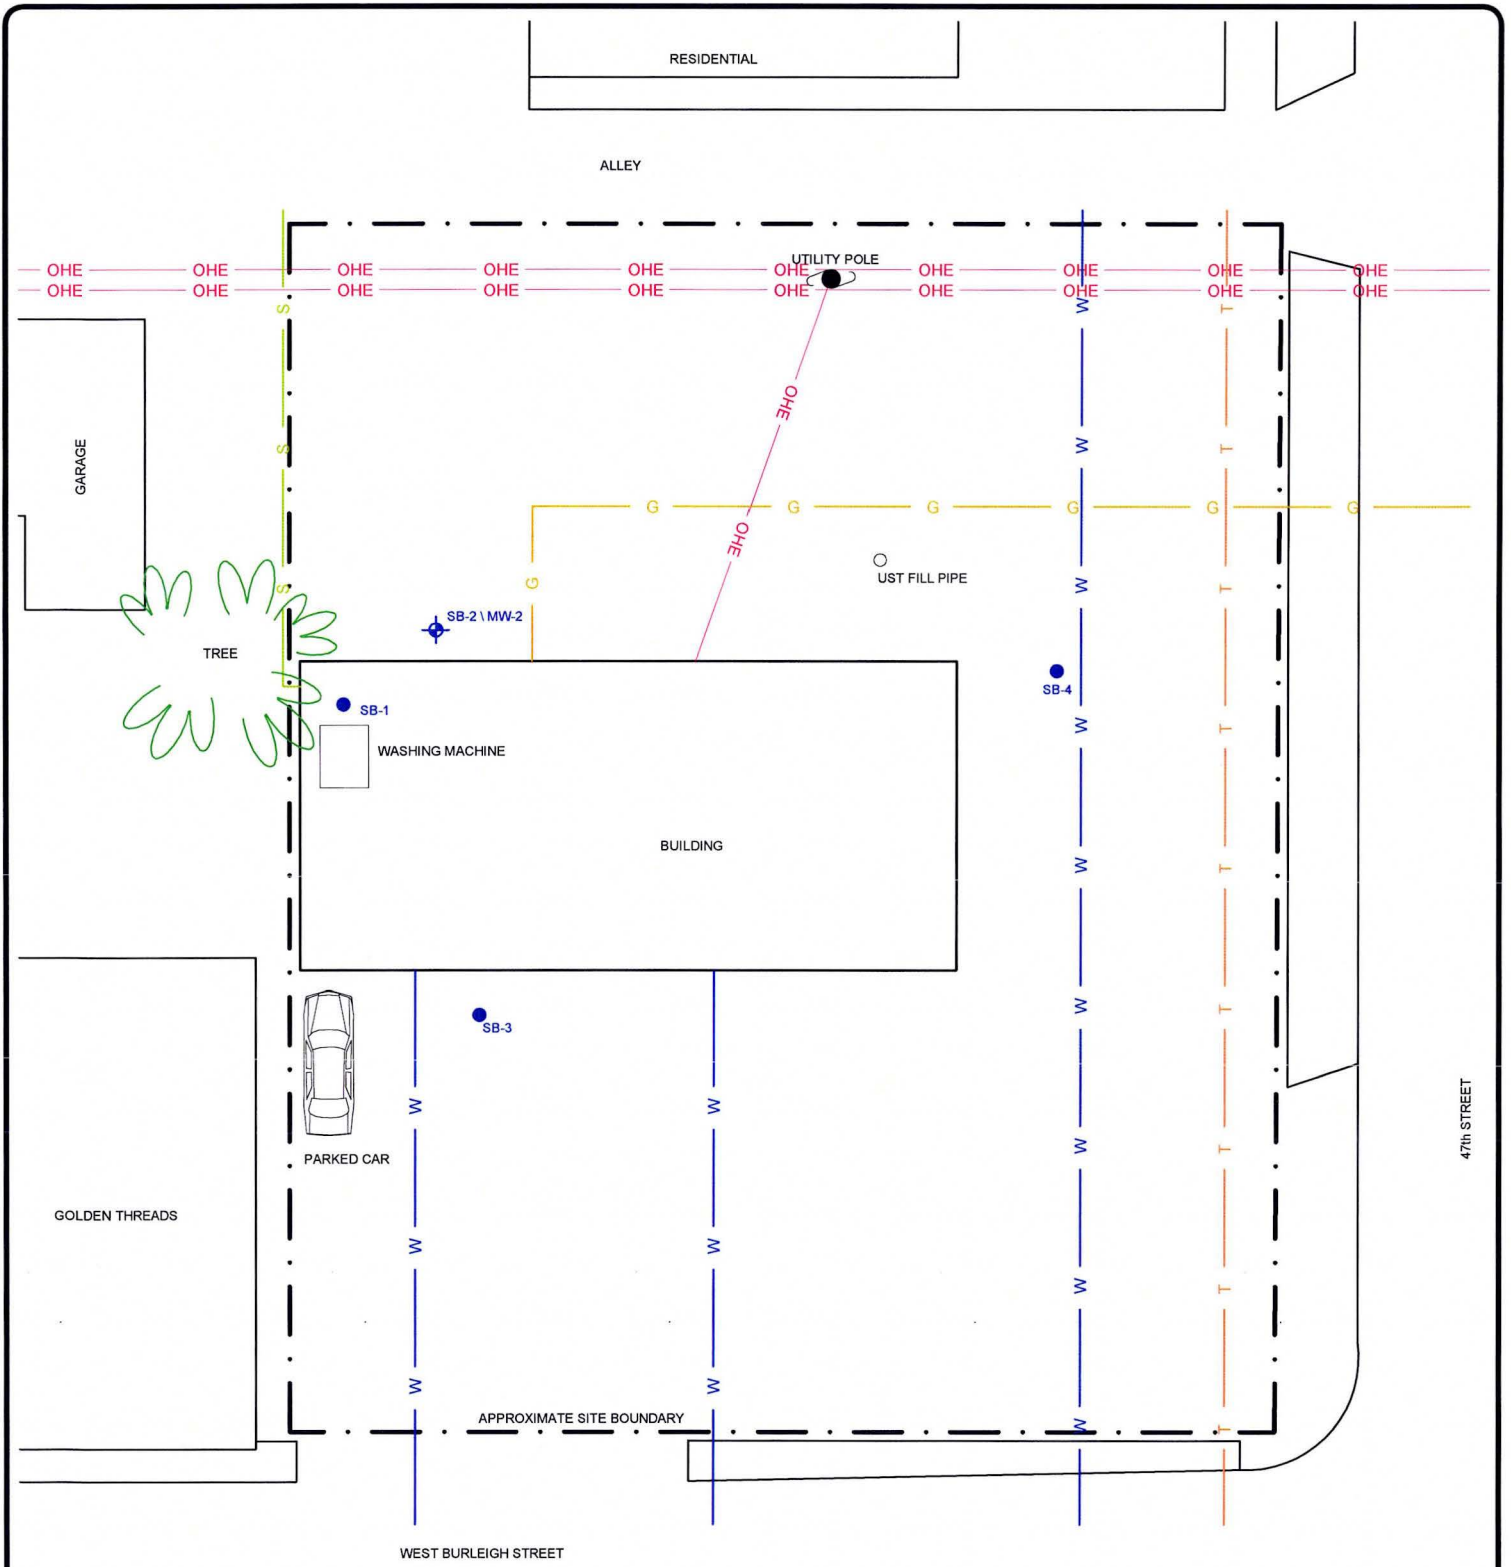

SITE DIAGRAM
ONE HOUR FABRICARE CLEANERS
 4704 WEST BURLEIGH STREET
 MILWAUKEE, WISCONSIN
 MCKPLACO, INC.

Project Mngr:	BRS	Terracon 3011B E. Capitol Drive Appleton, WI 54911	Project No.	38067040	
Designed By:	AJP		Scale:	1" = 20'	
Checked By:	TLH		Date:	10/12/06	
Approved By:	BRS		Drawn By:	AJP (38)	
File Name:	38067040sm.dwg		Layout1	Figure No.	2



DIAGRAM IS FOR GENERAL LOCATION ONLY,
 AND IS NOT INTENDED FOR CONSTRUCTION PURPOSES



2005 AERIAL PHOTOGRAPH
 ONE HOUR FABRICARE CLEANERS
 4704 WEST BURLEIGH STREET
 MILWAUKEE, WISCONSIN
 MCKPLACO, INC.

Project Mngr:	BRS	Terracon	Project No.	38067040
Designed By:	AJP		Scale:	1" = 70'
Checked By:	TLH		Date:	10/31/06
Approved By:	BRS		Drawn By:	AJP (38)
File Name:	38067040sm.dwg	Layout2	Figure No.	3

DIAGRAM IS FOR GENERAL LOCATION ONLY,
 AND IS NOT INTENDED FOR CONSTRUCTION PURPOSES

Table 1

One Hour Fabricare
Milwaukee, Wisconsin
Terracon Project No. 38067040

Soil Analytical Summary

Sample Location	Sample Depth (feet)	Sample Date	VOC			
			Tetrachloroethene (PCE)	Trichloroethene (TCE)	cis-1,2-Dichloroethene (DCE)	Vinyl chloride (VC)
Units			mg/kg			
NR 720.19, WAC, Protection of Groundwater, SSRCL ¹			0.0041	0.0037	0.027	0.0013
NR 720.19, WAC, Non-Industrial Direct Contact SSRCL ²			1.23	0.16	156	0.0426
SB-1	21 inches	10/9/2006	2.440	0.025	<0.025	<0.025
SB-1	27.5 inches	10/9/2006	9.500	0.045	<0.025	<0.025
SB-2	4	10/10/2006	0.120	<0.025	<0.025	<0.025
SB-2	11.5	10/10/2006	<0.025	<0.025	<0.025	<0.025
SB-3	10	10/10/2006	10.100	0.190	0.151	<0.025
SB-3	14	10/10/2006	<0.025	<0.025	<0.025	<0.025
SB-4	4	10/10/2006	<0.025	<0.025	<0.025	<0.025
SB-4	14	10/10/2006	<0.025	<0.025	<0.025	<0.025

NOTES:

¹ Calculated NR 720.19, WAC, SSRCL for Soil to Groundwater Pathway per USEPA Soil Screening Guidance for Chemicals

² Calculated NR 720.19, WAC, SSRCL for Non-Industrial Direct Contact Pathway per USEPA Soil Screening Guidance for Chemicals

Bold value indicates compound was detected above the listed Protection of Groundwater SSRCL

Bold and italics value indicates compound detected above the listed Non-Industrial Direct Contact SSRCL

"mg/kg" indicates milligrams per kilogram

" < " Indicates compound was not detected above the listed method detection limit

Table 2

One Hour Fabricare
 Milwaukee, Wisconsin
 Terracon Project No. 38067040

Groundwater Analytical Summary

Sample Location	Sample Date	VOC			
		Tetrachloroethene (PCE)	Trichloroethene (TCE)	cis-1,2-Dichloroethene (DCE)	Vinyl chloride (VC)
Units		µg/l			
NR 140 PAL ¹		0.5	0.5	7	0.02
NR 140 ES ²		5	5	70	0.2
MW-2	10/13/2005	<0.52	<0.44	1.29	0.2

NOTES:

¹ NR 140, Wisconsin Administrative Code, Groundwater Quality Standard, Preventive Action Limit (PAL)

² NR 140, Wisconsin Administrative Code, Groundwater Quality Standard, Enforcement Standard (ES)

Bold values indicate compound was detected above the listed PAL



Bold and italics values indicate compound was detected above the listed ES

"µg/l" Indicates micrograms per liter

" < " Indicates compound was not detected above the listed method detection limit

Route To: Watershed/Wastewater Waste Management
Remediation/Redevelopment Other

Facility/Project Name One Hour Fabricare (38067040)			License/Permit/Monitoring Number		Boring Number SB-1	
Boring Drilled By: Name of crew chief (first, last) and Firm Tracey Houston Terracon Consultants Inc			Date Drilling Started 10/9/2006		Date Drilling Completed 10/9/2006	
Drilling Method hand auger			Final Static Water Level Feet MSL		Surface Elevation Feet MSL	
WI Unique Well No.	DNR Well ID No.	Common Well Name	Borehole Diameter 2.00 inches			
Local Grid Origin <input checked="" type="checkbox"/> (estimated: <input type="checkbox"/>) or Boring Location <input type="checkbox"/>			State Plane N, E S/C/N		Local Grid Location	
SE 1/4 of SW 1/4 of Section 11, T 7 N, R 21 E			Lat _____ ° _____ ' _____ "		Feet <input type="checkbox"/> N <input type="checkbox"/> E Feet <input type="checkbox"/> S <input type="checkbox"/> W	
Facility ID		County Milwaukee	County Code 41	Civil Town/City/ or Village Milwaukee		

Sample Number and Type	Length Att. & Recovered (in)	Blow Counts	Depth In Feet	Soil/Rock Description And Geologic Origin For Each Major Unit	USCS	Graphic Log	Well Diagram	PID/(pH)	Soil Properties					RQD/ Comments	
									Compressive Strength	Moisture Content	Liquid Limit	Plasticity Index			
SB-1 (21") HA SB-1 (27.5") HA			1	CONCRETE											
			2	CLAY - Dark brown, lean, dry	CL			5.1							
				some gravel EOB - 2.4'				4.7							

I hereby certify that the information on this form is true and correct to the best of my knowledge.

Signature Angela Pupp Firm **Terracon Consultants, Inc.** 3011B E. Capitol Dr. Appleton, WI 54911
Tel: 920-993-9096 Fax: 920-993-9108

This form is authorized by Chapters 281, 283, 289, 291, 292, 293, 295, and 299, Wis. Stats. Completion of this form is mandatory. Failure to file this form may result in forfeiture of between \$10 and \$25,000, or imprisonment for up to one year, depending on the program and conduct involved. Personally identifiable information on this form is not intended to be used for any other purpose. NOTE: See instructions for more information, including where the completed form should be sent.

Route To: Watershed/Wastewater Waste Management
Remediation/Redevelopment Other

Facility/Project Name One Hour Fabricare (38067040)		License/Permit/Monitoring Number		Boring Number SB-2/MW-2	
Boring Drilled By: Name of crew chief (first, last) and Firm Tim Celichowski Terracon Consultants Inc		Date Drilling Started 10/10/2006		Date Drilling Completed 10/10/2006	
Drilling Method hollow stem auger		WI Unique Well No. VT500		DNR Well ID No.	
Common Well Name		Final Static Water Level Feet MSL		Surface Elevation Feet MSL	
Borehole Diameter 8.00 inches		Local Grid Origin <input checked="" type="checkbox"/> (estimated: <input type="checkbox"/>) or Boring Location <input type="checkbox"/>		Local Grid Location	
State Plane SE 1/4 of SW 1/4 of Section 11, T 7 N, R 21 E		Lat _____ ° _____ ' _____ "		<input type="checkbox"/> N <input type="checkbox"/> E <input type="checkbox"/> S <input type="checkbox"/> W	
Long _____ ° _____ ' _____ "		Feet _____		Feet _____	
Facility ID		County Milwaukee		County Code 41	
		Civil Town/City/ or Village Milwaukee			

Sample Number and Type	Length Att. & Recovered (in)	Blow Counts	Depth In Feet	Soil/Rock Description And Geologic Origin For Each Major Unit	U S C S	Graphic Log	Well Diagram	PID/(pH)	Soil Properties					RQD/ Comments
									Compressive Strength	Moisture Content	Liquid Limit	Plasticity Index		
SS	24 24	4 3 5 8	1 2	SILTY CLAY - Brown, moist	CL			0						
SS	24 24	7 10 11 10	3 4	SILTY SAND - Brown, mottling, some gravel, moist Brown to light brown	SM			30						
SS	24 24	2 4 4 6	5 6	Tan CLAY - Tan, wet	CL			1.6						
SS	24 24	4 5 7 9	7 8	SAND SEAM - Brown, wet CLAY - Tan, wet SILTY CLAY - Tan, wet	SP			4.6						
SS	24 24	3 6 7 8	9 10		CL			0.4						
SS	24 24	3 4 5 9	11 12	Tan to gray, mottling, wet				0.1						
SS	24 24	2 4 6 8	13 14	Gray				0.0						
			15	EOB - 15'										

I hereby certify that the information on this form is true and correct to the best of my knowledge.

Signature Angela Papp Firm **Terracon Consultants, Inc.** 3011B E. Capitol Dr. Appleton, WI 54911
Tel: 920-993-9096 Fax: 920-993-9108

Facility/Project Name: One Hour Fabricare Milwaukee Local Grid Location of Well: _____ ft. N. _____ ft. E. _____ ft. S. _____ ft. W. Well Name: MW # 2

Facility License, Permit or Monitoring Number: _____ Grid Origin Location: _____ Wis. Unique Well Number: VTS 00 DNR Well Number: _____

Type of Well: Water Table Observation Well 11 Piezometer 12 St. Plane: _____ ft. N. _____ ft. E. Date Well Installed: 10/10/06
m m d d y y

Distance Well Is From Waste/Source Boundary: _____ ft. Section Location of Waste/Source: E 1/4 of SW 1/4 of Sec. 11, T. 7N, R. 21 E. W. Well Installed By: (Person's Name and Firm) Timothy P. Celichowski Terracon "Milwaukee Office"

Is Well A Point of Enforcement Std. Application? Yes No Location of Well Relative to Waste/Source: u Upgradient s Sidegradient d Downgradient n Not Known

A. Protective pipe, top elevation _____ ft. MSL Yes No

B. Well casing, top elevation _____ ft. MSL

C. Land surface elevation _____ ft. MSL

D. Surface seal, bottom 3'0" ft. MSL or _____ ft.

12. USCS classification of soil near screen:
GP GM GC GW SW SP
SM SC ML MH CL CH
Bedrock

13. Sieve analysis attached? Yes No

14. Drilling method used: Rotary 50
Hollow Stem Auger 41
Other

15. Drilling fluid used: Water 02 Air 01
Drilling Mud 03 None 99

16. Drilling additives used? Yes No
Describe _____

17. Source of water (attach analysis): Milwaukee city Hd^o

E. Bentonite seal, top 1'0" ft. MSL or _____ ft.

Fine sand, top 3'0" ft. MSL or _____ ft.

G. Filter pack, top 3'6" ft. MSL or _____ ft.

H. Screen joint, top 4'6" ft. MSL or _____ ft.

Well bottom 14'6" ft. MSL or _____ ft.

J. Filter pack, bottom 14'6" ft. MSL or _____ ft.

Borehole, bottom 14'6" ft. MSL or _____ ft.

Borehole, diameter 10 1/4 in.

K. O.D. well casing 4 1/2 in.

I.D. well casing 2 in.

1. Cap and lock? Yes No

2. Protective cover pipe:
a. Inside diameter: 8 in.
b. Length: 12 ft.
c. Material: Steel 04
Other

d. Additional protection? Yes No
If yes, describe: Flush mount 8"x12" steel

3. Surface seal: Bentonite 30
Concrete 01
Other

4. Material between well casing and protective pipe:
Bentonite 30
Annular space seal
Other Ber chips 3/4"

5. Annular space seal:
a. Granular Bentonite 33
b. _____ Lbs/gal mud weight . . . Bentonite-sand slurry 35
c. _____ Lbs/gal mud weight Bentonite slurry 31
d. _____ % Bentonite Bentonite-cement grout 50
e. _____ Ft³ volume added for any of the above
f. How installed: Tremie 01
Tremie pumped 02
Gravity 08

6. Bentonite seal:
a. Bentonite granules 33
b. 1/4 in. 3/8 in. 3/4 in. Bentonite pellets 32
c. Ber chips Other

7. Fine sand material: Manufacturer, product name & mesh size
a. Badger FINE SAND (POOL SAND)
b. Volume added 1/2 Bag ft³

8. Filter pack material: Manufacturer, product name and mesh size
a. 80/120 Red Flint SAND
b. Volume added 6-8 Bags ft³

9. Well casing: Flush threaded PVC schedule 40 23
Flush threaded PVC schedule 80 24
Other

10. Screen material: Cotec/Johnson/sec 40 PVC
a. Screen type: Factory cut 11
Continuous slot 01
Other

b. Manufacturer Cotec/Johnson
c. Slot size: 0.01 in.
d. Slotted length: 10 ft.

11. Backfill material (below filter pack): None 14
Other

I hereby certify that the information on this form is true and correct to the best of my knowledge.

Signature: Timothy P. Celichowski Firm: Terracon "Milwaukee Office"

Please complete both sides of this form and return to the appropriate DNR office listed at the top of this form as required by chs. 144, 147 and 160, Wis. Stats., and ch. NR 141, Wis. Ad. Code. In accordance with ch. 144, Wis. Stats., failure to file this form may result in a forfeiture of not less than \$10, nor more than \$5000 for each day of violation. In accordance with ch. 147, Wis. Stats., failure to file this form may result in a forfeiture of not more than \$10,000 for each day of violation. NOTE: Shaded areas are for DNR use only. See instructions for more information including where the completed form should be sent.

Route to: Watershed/Wastewater Waste Management
Remediation/Redevelopment Other

Facility/Project Name <u>One Hour Fabricare</u>	County Name <u>Milwaukee</u>	Well Name <u>MW-2</u>
Facility License, Permit or Monitoring Number	County Code <u>41</u>	Wis. Unique Well Number <u>V1500</u>
		DNR Well ID Number _____

1. Can this well be purged dry? Yes No

2. Well development method

surged with bailer and bailed	<input type="checkbox"/>	41
surged with bailer and pumped	<input type="checkbox"/>	61
surged with block and bailed	<input type="checkbox"/>	42
surged with block and pumped	<input type="checkbox"/>	62
surged with block, bailed and pumped	<input type="checkbox"/>	70
compressed air	<input type="checkbox"/>	20
bailed only	<input type="checkbox"/>	10
pumped only	<input type="checkbox"/>	51
pumped slowly	<input type="checkbox"/>	50
Other _____	<input type="checkbox"/>	

3. Time spent developing well 25 min.

4. Depth of well (from top of well casing) 13.7 ft. 14.0 net

5. Inside diameter of well 2.0 in.

6. Volume of water in filter pack and well casing 9.2 gal. 4 net

7. Volume of water removed from well 9.2 gal.

8. Volume of water added (if any) 0.0 gal.

9. Source of water added N/A

	Before Development	After Development
11. Depth to Water (from top of well casing)	a. <u>4.34</u> ft.	<u>N/A</u> ft.
Date	b. <u>10/13/2004</u> m m d d y y y y	<u>10/13/2004</u> m m d d y y y y
Time	c. <u>14:45</u> <input type="checkbox"/> a.m. <input checked="" type="checkbox"/> p.m.	<u>15:30</u> <input type="checkbox"/> a.m. <input checked="" type="checkbox"/> p.m.
12. Sediment in well bottom	_____ inches	_____ inches
13. Water clarity	Clear <input type="checkbox"/> 10 Turbid <input checked="" type="checkbox"/> 15 (Describe) _____	Clear <input type="checkbox"/> 20 Turbid <input checked="" type="checkbox"/> 25 (Describe) _____
Fill in if drilling fluids were used and well is at solid waste facility:		
14. Total suspended solids	_____ mg/l	_____ mg/l
15. COD	_____ mg/l	_____ mg/l

10. Analysis performed on water added? Yes No
(If yes, attach results) N/A

16. Well developed by: Name (first, last) and Firm

First Name: Tracy Last Name: Houston

Firm: Terracon

17. Additional comments on development:

Name and Address of Facility Contact/Owner/Responsible Party

First Name: John Last Name: McKay

Facility/Firm: One Hour Fabricare

Street: 4704 W. Burleigh St.

City/State/Zip: Milwaukee, WI 53210

I hereby certify that the above information is true and correct to the best of my knowledge.

Signature: [Signature]

Print Name: Tracy Houston

Firm: Terracon

NOTE: See instructions for more information including a list of county codes and well type codes.

Route To: Watershed/Wastewater Waste Management
Remediation/Redevelopment Other

Facility/Project Name One Hour Fabricare (38067040)		License/Permit/Monitoring Number		Boring Number SB-3	
Boring Drilled By: Name of crew chief (first, last) and Firm Tim Celichowski Terracon Consultants Inc		Date Drilling Started 10/10/2006		Date Drilling Completed 10/10/2006	
WI Unique Well No.		DNR Well ID No.		Common Well Name	
Final Static Water Level Feet MSL		Surface Elevation Feet MSL		Borehole Diameter 5.50 inches	
Local Grid Origin <input checked="" type="checkbox"/> (estimated: <input type="checkbox"/>) or Boring Location <input type="checkbox"/> State Plane N, E S/C/N				Local Grid Location <input type="checkbox"/> N <input type="checkbox"/> E <input type="checkbox"/> S <input type="checkbox"/> W	
SE 1/4 of SW 1/4 of Section 11, T 7 N, R 21 E		Lat _____ ' _____ "		Long _____ ' _____ "	
Facility ID		County Milwaukee		County Code 41	
				Civil Town/City/ or Village Milwaukee	

Sample Number and Type	Length Att. & Recovered (in)	Blow Counts	Depth In Feet	Soil/Rock Description And Geologic Origin For Each Major Unit	USCS	Graphic Log	Well Diagram	pH (pH)	Soil Properties					RQD/ Comments
									Compressive Strength	Moisture Content	Liquid Limit	Plasticity Index		
SS	24 24	2 2	1	ASPHALT	CL			0.2						
			2	CONCRETE										
SS	24 24	3 2	3	SILTY CLAY - Tan, wet	CL			12.7						
			4											
SS	24 24	2 3	5	some gravel	CL			6.4						
			6											
SS	24 24	2 3	7		SC			12.6						
			8											
SS	24 24	12 19	9	SANDY CLAY - Tan, some gravel, wet	SC			19.7						
			10											
SS	24 24	4 19	11	SILTY CLAY - Gray, some gravel, wet	CL			0.6						
			12											
SS	24 24	9 7	13		CL			0.0						
			14											
			15	EOB - 15'										

I hereby certify that the information on this form is true and correct to the best of my knowledge.

Signature Angela Pupp Firm **Terracon Consultants, Inc.** 3011B E. Capitol Dr. Appleton, WI 54911
Tel: 920-993-9096 Fax: 920-993-9108

All abandonment work shall be performed in accordance with the provisions of Chapters NR 111, NR 112 or NR 141, Wis. Admin. Code, whichever is applicable. Also, see instructions on back.

(1) GENERAL INFORMATION		(2) FACILITY NAME	
Well/Drillhole/Borehole Location <u>B-13</u>	County <u>Milwaukee</u>	Original Well Owner (If Known) <u>Tom McKay</u>	
JE 1/4 of NW 1/4 of Sec. 11A; T. 7 N. R. 21		Present Well Owner	
(If applicable) Gov't Lot: _____ Grid Number: _____		Street or Route <u>4704 W. Burleigh St.</u>	
Grid Location _____ ft. <input type="checkbox"/> N. <input type="checkbox"/> S. _____ ft. <input type="checkbox"/> E. <input type="checkbox"/> W.		City, State, Zip Code <u>Milwaukee, WI 53210</u>	
Civil Town Name <u>Milwaukee, WI</u>		Facility Well No. and/or Name (If Applicable)	
Street Address of Well <u>4704 W. Burleigh St.</u>		Reason For Abandonment <u>Boring complete. 10/10/06</u>	
City/Village <u>Milwaukee, WI</u>		Date of Abandonment <u>10/10/06 - Tues</u>	

WELL/DRILLHOLE/BOREHOLE INFORMATION		(4) Depth to Water (Feet) <u>N/A</u>	
(3) Original Well/Drillhole/Borehole Construction Completed On (Date) <u>10/10/06 Tues.</u>		<input type="checkbox"/> Pump & Piping Removed? <input type="checkbox"/> Yes <input type="checkbox"/> No <input checked="" type="checkbox"/> Not Applicable <input type="checkbox"/> Liner(s) Removed? <input type="checkbox"/> Yes <input type="checkbox"/> No <input type="checkbox"/> Not Applicable <input type="checkbox"/> Screen Removed? <input type="checkbox"/> Yes <input type="checkbox"/> No <input type="checkbox"/> Not Applicable <input type="checkbox"/> Casing Left in Place? <input type="checkbox"/> Yes <input type="checkbox"/> No If No, Explain _____	
<input type="checkbox"/> Monitoring Well <input type="checkbox"/> Water Well <input type="checkbox"/> Drillhole <input checked="" type="checkbox"/> Borehole		Was Casing Cut Off Below Surface? <input type="checkbox"/> Yes <input checked="" type="checkbox"/> No Did Sealing Material Rise to Surface? <input checked="" type="checkbox"/> Yes <input type="checkbox"/> No Did Material Settle After 24 Hours? <input type="checkbox"/> Yes <input checked="" type="checkbox"/> No If Yes, Was Hole Retopped? <input type="checkbox"/> Yes <input checked="" type="checkbox"/> No	
Construction Report Available? <input type="checkbox"/> Yes <input checked="" type="checkbox"/> No		(5) Required Method of Placing Sealing Material	
Construction Type: <input checked="" type="checkbox"/> Drilled <input type="checkbox"/> Driven (Sandpoint) <input type="checkbox"/> Dug <input type="checkbox"/> Other (Specify) _____		<input checked="" type="checkbox"/> Conductor Pipe-Gravity <input type="checkbox"/> Conductor Pipe-Pumped <input type="checkbox"/> Dump Bailer <input type="checkbox"/> Other (Explain) _____	
Formation Type: <input checked="" type="checkbox"/> Unconsolidated Formation <input type="checkbox"/> Bedrock		(6) Sealing Materials	
Total Well Depth (ft.) _____ Casing Diameter (ins.) _____ (From ground surface)		For monitoring wells and monitoring well boreholes only <input type="checkbox"/> Neat Cement Grout <input type="checkbox"/> Sand-Cement (Concrete) Grout <input type="checkbox"/> Concrete <input type="checkbox"/> Clay-Sand Slurry <input type="checkbox"/> Bentonite-Sand Slurry <input type="checkbox"/> Chipped Bentonite	
Casing Depth (ft.) _____		<input type="checkbox"/> Bentonite Pellets <input type="checkbox"/> Granular Bentonite <input type="checkbox"/> Bentonite - Cement Grout	
Was Well Annular Space Grouted? <input type="checkbox"/> Yes <input checked="" type="checkbox"/> No <input type="checkbox"/> Unknown If Yes, To What Depth? _____ Feet			

(7) Sealing Material Used	From (Ft.)	To (Ft.)	No. Yards, (Sacks) Sealant or Volume	(Circle One)	Mix Ratio or Mud Weight
<u>3/4" Bor chips</u>	<u>Surface</u>	<u>15'</u>	<u>3/50lbs</u>		<u>N/A</u>
			<u>Bags</u>		

(8) Comments: _____

(9) Name of Person or Firm Doing Sealing Work
Timothy F. Celichowski (Permacore)
 Signature of Person Doing Work _____ Date Signed 10/10/06 - Tues
Timothy F. Celichowski
 Street or Route _____ Telephone Number (414) 347-8885
2928 W. McMillan Blvd
 City, State, Zip Code Milwaukee WI 53208

(10) FOR DNR OR COUNTY USE ONLY

Date Received/Inspected _____	District/County _____
Reviewer/Inspector _____	<input type="checkbox"/> Complying Work
Follow-up Necessary _____	<input type="checkbox"/> Noncomplying Work

Route To: Watershed/Wastewater Waste Management
Remediation/Redevelopment Other

Facility/Project Name One Hour Fabricare (38067040)		License/Permit/Monitoring Number		Boring Number SB-4	
Boring Drilled By: Name of crew chief (first, last) and Firm Tim Celichowski Terracon Consultants Inc		Date Drilling Started 10/10/2006		Date Drilling Completed 10/10/2006	
WI Unique Well No.		DNR Well ID No.		Common Well Name	
Final Static Water Level Feet MSL		Surface Elevation Feet MSL		Borehole Diameter 5.50 inches	
Local Grid Origin <input checked="" type="checkbox"/> (estimated: <input type="checkbox"/>) or Boring Location <input type="checkbox"/> State Plane N, E S/C/N				Local Grid Location <input type="checkbox"/> N <input type="checkbox"/> E <input type="checkbox"/> S <input type="checkbox"/> W	
SE 1/4 of SW 1/4 of Section 11, T 7 N, R 21 E				Lat _____ ' _____" Long _____ ' _____"	
Facility ID		County Milwaukee		County Code 41	
				Civil Town/City/ or Village Milwaukee	

Sample Number and Type	Length Att. & Recovered (in)	Blow Counts	Depth In Feet	Soil/Rock Description And Geologic Origin For Each Major Unit	USCS	Graphic Log	Well Diagram	PID (pH)	Soil Properties					RQD/ Comments	
									Compressive Strength	Moisture Content	Liquid Limit	Plasticity Index			
			1	ASPHALT											
	24	1	1	SILTY CLAY - Brown, moist	CL										
	24	3	2	SILTY SAND - Tan, moist	SM			0.0							
	24	6	3	mottling, some gravel, wet				0.0							
	24	7	4					0.0							
	24	3	5	SILTY CLAY - Tan, mottling, some gravel, wet	CL			0.0							
	24	3	6					0.0							
	24	6	7					0.0							
	24	10	8	NO RECOVERY				0.0							
	24	3	9	SILTY CLAY - Tan, some gravel, wet	CL			0.0							
	24	5	10					0.0							
	24	4	11	Gray				0.0							
	24	4	12					0.0							
	24	4	13					0.0							
	24	5	14					0.0							
	24	8	15	EOB - 15'				0.0							

I hereby certify that the information on this form is true and correct to the best of my knowledge.

Signature: Angela Papp Firm: **Terracon Consultants, Inc.** 3011B E. Capitol Dr. Appleton, WI 54911
Tel: 920-993-9096 Fax: 920-993-9108

This form is authorized by Chapters 281, 283, 289, 291, 292, 293, 295, and 299, Wis. Stats. Completion of this form is mandatory. Failure to file this form may result in forfeiture of between \$10 and \$25,000, or imprisonment for up to one year, depending on the program and conduct involved. Personally identifiable information on this form is not intended to be used for any other purpose. NOTE: See instructions for more information, including where the completed form should be sent.

All abandonment work shall be performed in accordance with the provisions of Chapters NR 111, NR 112 or NR 141, Wis. Admin. Code, whichever is applicable. Also, see instructions on back.

(1) GENERAL INFORMATION		(2) FACILITY NAME	
Well/Drillhole/Borehole Location <u>B-2</u>	County <u>Milwaukee</u>	Original Well Owner (If Known) <u>Tom McKay</u>	
(If applicable) SE 1/4 of SW 1/4 of Sec. <u>11</u> ; T. <u>7</u> N. R. <u>21</u>		Present Well Owner	
Grid Location	Gov't Lot	Grid Number	Street or Route <u>4704 W. Burleigh St.</u>
ft. <input type="checkbox"/> N. <input type="checkbox"/> S.	ft. <input type="checkbox"/> E. <input type="checkbox"/> W.		City, State, Zip Code <u>Milwaukee, WI 53210</u>
Civil Town Name <u>Milwaukee, WI</u>	Facility Well No. and/or Name (If Applicable)		WI Unique Well No.
Street Address of Well <u>4704 W. Burleigh St.</u>	Reason for Abandonment <u>Boring complete 10/10/06</u>		
City, Village <u>Milwaukee WI 53208</u>	Date of Abandonment <u>10/10/06 Tues</u>		

WELL/DRILLHOLE/BOREHOLE INFORMATION	
(3) Original Well/Drillhole/Borehole Construction Completed On (Date) <u>10/10/06 - Tues</u>	(4) Depth to Water (Feet) <u>N/A</u>
<input type="checkbox"/> Monitoring Well <input type="checkbox"/> Water Well <input type="checkbox"/> Drillhole <input checked="" type="checkbox"/> Borehole Construction Report Available? <input type="checkbox"/> Yes <input checked="" type="checkbox"/> No Construction Type: <input checked="" type="checkbox"/> Drilled <input type="checkbox"/> Driven (Sandpoint) <input type="checkbox"/> Dug <input type="checkbox"/> Other (Specify) _____	Pump & Piping Removed? <input type="checkbox"/> Yes <input type="checkbox"/> No <input checked="" type="checkbox"/> Not Applicable Liner(s) Removed? <input type="checkbox"/> Yes <input type="checkbox"/> No <input checked="" type="checkbox"/> Not Applicable Screen Removed? <input type="checkbox"/> Yes <input type="checkbox"/> No <input checked="" type="checkbox"/> Not Applicable Casing Left in Place? <input type="checkbox"/> Yes <input type="checkbox"/> No If No, Explain _____ Was Casing Cut Off Below Surface? <input type="checkbox"/> Yes <input checked="" type="checkbox"/> No Did Sealing Material Rise to Surface? <input checked="" type="checkbox"/> Yes <input type="checkbox"/> No Did Material Settle After 24 Hours? <input type="checkbox"/> Yes <input checked="" type="checkbox"/> No If Yes, Was Hole Retopped? <input type="checkbox"/> Yes <input checked="" type="checkbox"/> No
Formation Type: <input checked="" type="checkbox"/> Unconsolidated Formation <input type="checkbox"/> Bedrock Total Well Depth (ft.) <u>15</u> Casing Diameter (ins.) _____ (From ground surface) Casing Depth (ft.) _____ Was Well Annular Space Grouted? <input type="checkbox"/> Yes <input checked="" type="checkbox"/> No <input type="checkbox"/> Unknown If Yes, To What Depth? _____ Feet	(5) Required Method of Placing Sealing Material <input checked="" type="checkbox"/> Conductor Pipe-Gravity <input type="checkbox"/> Conductor Pipe-Pumped <input type="checkbox"/> Dump Bailer <input type="checkbox"/> Other (Explain) _____ (6) Sealing Materials For monitoring wells and monitoring well boreholes only <input type="checkbox"/> Neat Cement Grout <input type="checkbox"/> Sand-Cement (Concrete) Grout <input type="checkbox"/> Concrete <input type="checkbox"/> Clay-Sand Slurry <input type="checkbox"/> Bentonite-Sand Slurry <input checked="" type="checkbox"/> Chipped Bentonite <input type="checkbox"/> Bentonite Pellets <input type="checkbox"/> Granular Bentonite <input type="checkbox"/> Bentonite - Cement Grout

(7) Sealing Material Used	From (Ft.)	To (Ft.)	No. Yards, Sacks Sealant or Volume	(Circle One)	Mix Ratio or Mud Weight
<u>3/4" Bed Chips</u>	<u>Surface</u>	<u>15'</u>	<u>3 Bags</u> <u>50/lb.</u>		<u>N/A</u>

(8) Comments: _____

(9) Name of Person or Firm Doing Sealing Work
Timothy F. Celichowski (Terracon)

Signature of Person Doing Work: Timothy F. Celichowski Date Signed: 10/10/06

Street or Route: 2928 W. McKinley Telephone Number: (414) 397-8885

City, State, Zip Code: Milwaukee WI 53208

(10) FOR DNR OR COUNTY USE ONLY

Date Received/Inspected	District/County
Reviewer/Inspector	<input type="checkbox"/> Complying Work <input type="checkbox"/> Noncomplying Work
Follow-up Necessary	

Synergy Environmental Lab, Inc.

1990 Prospect Ct., Appleton, WI 54914 *P 920-830-2455 * F 920-733-0631

TRACY HOUSTON
TERRACON
3011B E. Capitol Drive
APPLETON WI 54911

Report Date 23-Oct-06

Project Name FABRICARE MILWUAKEE
Project # 38067040
Lab Code 5014271A
Sample ID SB-1(21") *TLA 10/27/06*
Sample Matrix Soil
Sample Date 10/9/2006

Invoice # E14271

	Result	Units	LOD	LOQ	Dil	Method	Run Date	Analyst	Code
General									
General									
Solids Percent	80.9	%			1	5021	10/16/2006	DJB	1
Organic									
VOC's									
Benzene	<25	ug/kg	5.2	16	1	8260B	10/18/2006	CJR	1
Bromobenzene	<25	ug/kg	21	66	1	8260B	10/18/2006	CJR	1
Bromodichloromethane	<25	ug/kg	13	42	1	8260B	10/18/2006	CJR	1
Bromoform	<25	ug/kg	15	48	1	8260B	10/18/2006	CJR	1
tert-Butylbenzene	<25	ug/kg	5.6	18	1	8260B	10/18/2006	CJR	1
sec-Butylbenzene	<25	ug/kg	8	26	1	8260B	10/18/2006	CJR	1
n-Butylbenzene	<25	ug/kg	20	65	1	8260B	10/18/2006	CJR	1
Carbon Tetrachloride	<25	ug/kg	8.7	28	1	8260B	10/18/2006	CJR	1
Chlorobenzene	<25	ug/kg	11	35	1	8260B	10/18/2006	CJR	1
Chloroethane	<25	ug/kg	13	42	1	8260B	10/18/2006	CJR	1
Chloroform	<25	ug/kg	5.9	19	1	8260B	10/18/2006	CJR	1
Chloromethane	<25	ug/kg	8.4	27	1	8260B	10/18/2006	CJR	1
2-Chlorotoluene	<25	ug/kg	5.1	16	1	8260B	10/18/2006	CJR	1
4-Chlorotoluene	<25	ug/kg	17	53	1	8260B	10/18/2006	CJR	1
1,2-Dibromo-3-chloropropane	<25	ug/kg	23	75	1	8260B	10/18/2006	CJR	1
Dibromochloromethane	<25	ug/kg	17	54	1	8260B	10/18/2006	CJR	1
1,4-Dichlorobenzene	<25	ug/kg	22	72	1	8260B	10/18/2006	CJR	1
1,3-Dichlorobenzene	<25	ug/kg	19	59	1	8260B	10/18/2006	CJR	1
1,2-Dichlorobenzene	<25	ug/kg	20	64	1	8260B	10/18/2006	CJR	1
Dichlorodifluoromethane	<25	ug/kg	10	32	1	8260B	10/18/2006	CJR	1
1,2-Dichloroethane	<25	ug/kg	11	36	1	8260B	10/18/2006	CJR	1
1,1-Dichloroethane	<25	ug/kg	9	29	1	8260B	10/18/2006	CJR	1
1,1-Dichloroethene	<25	ug/kg	15	48	1	8260B	10/18/2006	CJR	1
cis-1,2-Dichloroethene	<25	ug/kg	16	51	1	8260B	10/18/2006	CJR	1
trans-1,2-Dichloroethene	<25	ug/kg	8.9	28	1	8260B	10/18/2006	CJR	1

Project Name FABRICARE MILWUAKEE
 Project # 38067040

Invoice # E14271

Lab Code 5014271A
 Sample ID SB-1(21") *net*
 Sample Matrix Soil
 Sample Date 10/9/2006

(21") net
10/27/06

	Result	Units	LOD	LOQ	Dil	Method	Run Date	Analyst	Code
1,2-Dichloropropane	< 25	ug/kg	11	34	1	8260B	10/18/2006	CJR	1
2,2-Dichloropropane	< 25	ug/kg	18	57	1	8260B	10/18/2006	CJR	1
1,3-Dichloropropane	< 25	ug/kg	14	45	1	8260B	10/18/2006	CJR	1
Di-isopropyl ether	< 25	ug/kg	3.9	12	1	8260B	10/18/2006	CJR	1
EDB (1,2-Dibromoethane)	< 25	ug/kg	15	49	1	8260B	10/18/2006	CJR	1
Ethylbenzene	< 25	ug/kg	9.8	31	1	8260B	10/18/2006	CJR	1
Hexachlorobutadiene	< 25	ug/kg	12	38	1	8260B	10/18/2006	CJR	1
Isopropylbenzene	< 25	ug/kg	12	39	1	8260B	10/18/2006	CJR	1
p-Isopropyltoluene	< 25	ug/kg	15	47	1	8260B	10/18/2006	CJR	1
Methylene chloride	< 25	ug/kg	19	61	1	8260B	10/18/2006	CJR	1
Methyl tert-butyl ether (MTBE)	< 25	ug/kg	17	55	1	8260B	10/18/2006	CJR	1
Naphthalene	< 25	ug/kg	16	52	1	8260B	10/18/2006	CJR	1
n-Propylbenzene	< 25	ug/kg	12	40	1	8260B	10/18/2006	CJR	1
1,1,2,2-Tetrachloroethane	< 25	ug/kg	15	48	1	8260B	10/18/2006	CJR	1
1,1,1,2-Tetrachloroethane	< 25	ug/kg	24	76	1	8260B	10/18/2006	CJR	1
Tetrachloroethane	2440	ug/kg	18	58	1	8260B	10/18/2006	CJR	1
Toluene	< 25	ug/kg	12	39	1	8260B	10/18/2006	CJR	1
1,2,4-Trichlorobenzene	< 25	ug/kg	25	80	1	8260B	10/18/2006	CJR	1
1,2,3-Trichlorobenzene	< 25	ug/kg	11	35	1	8260B	10/18/2006	CJR	1
1,1,1-Trichloroethane	< 25	ug/kg	21	66	1	8260B	10/18/2006	CJR	1
1,1,2-Trichloroethane	< 25	ug/kg	18	57	1	8260B	10/18/2006	CJR	1
Trichloroethene (TCE)	25 "J"	ug/kg	20	63	1	8260B	10/18/2006	CJR	1
Trichlorofluoromethane	< 25	ug/kg	11	35	1	8260B	10/18/2006	CJR	1
1,2,4-Trimethylbenzene	< 25	ug/kg	7.9	25	1	8260B	10/18/2006	CJR	1
1,3,5-Trimethylbenzene	< 25	ug/kg	8.6	27	1	8260B	10/18/2006	CJR	1
Vinyl Chloride	< 25	ug/kg	5.5	18	1	8260B	10/18/2006	CJR	1
m&p-Xylene	< 50	ug/kg	17	53	1	8260B	10/18/2006	CJR	1
o-Xylene	< 25	ug/kg	8.8	28	1	8260B	10/18/2006	CJR	1

Lab Code 5014271B
 Sample ID SB-1(27.5") *net*
 Sample Matrix Soil
 Sample Date 10/9/2006

(27.5") net
10/27/06

	Result	Units	LOD	LOQ	Dil	Method	Run Date	Analyst	Code
General									
General									
Solids Percent	81.0	%			1	5021	10/16/2006	DJB	1
Organic									
VOC's									
Benzene	< 25	ug/kg	5.2	16	1	8260B	10/18/2006	CJR	1
Bromobenzene	< 25	ug/kg	21	66	1	8260B	10/18/2006	CJR	1
Bromodichloromethane	< 25	ug/kg	13	42	1	8260B	10/18/2006	CJR	1
Bromoform	< 25	ug/kg	15	48	1	8260B	10/18/2006	CJR	1
tert-Butylbenzene	< 25	ug/kg	5.6	18	1	8260B	10/18/2006	CJR	1
sec-Butylbenzene	< 25	ug/kg	8	26	1	8260B	10/18/2006	CJR	1
n-Butylbenzene	< 25	ug/kg	20	65	1	8260B	10/18/2006	CJR	1
Carbon Tetrachloride	< 25	ug/kg	8.7	28	1	8260B	10/18/2006	CJR	1
Chlorobenzene	< 25	ug/kg	11	35	1	8260B	10/18/2006	CJR	1
Chloroethane	< 25	ug/kg	13	42	1	8260B	10/18/2006	CJR	1
Chloroform	< 25	ug/kg	5.9	19	1	8260B	10/18/2006	CJR	1
Chloromethane	< 25	ug/kg	8.4	27	1	8260B	10/18/2006	CJR	1
2-Chlorotoluene	< 25	ug/kg	5.1	16	1	8260B	10/18/2006	CJR	1
4-Chlorotoluene	< 25	ug/kg	17	53	1	8260B	10/18/2006	CJR	1
1,2-Dibromo-3-chloropropane	< 25	ug/kg	23	75	1	8260B	10/18/2006	CJR	1

Project Name FABRICARE MILWAUKEE
 Project # 38067040

Invoice # E14271

Lab Code 5014271B

Sample ID SB-1(27.5) (27.5") *net 10/27/06*

Sample Matrix Soil

Sample Date 10/9/2006

	Result	Units	LOD	LOQ	Dil	Method	Run Date	Analyst	Code
Dibromochloromethane	< 25	ug/kg	17	54	1	8260B	10/18/2006	CJR	1
1,4-Dichlorobenzene	< 25	ug/kg	22	72	1	8260B	10/18/2006	CJR	1
1,3-Dichlorobenzene	< 25	ug/kg	19	59	1	8260B	10/18/2006	CJR	1
1,2-Dichlorobenzene	< 25	ug/kg	20	64	1	8260B	10/18/2006	CJR	1
Dichlorodifluoromethane	< 25	ug/kg	10	32	1	8260B	10/18/2006	CJR	1
1,2-Dichloroethane	< 25	ug/kg	11	36	1	8260B	10/18/2006	CJR	1
1,1-Dichloroethane	< 25	ug/kg	9	29	1	8260B	10/18/2006	CJR	1
1,1-Dichloroethene	< 25	ug/kg	15	48	1	8260B	10/18/2006	CJR	1
cis-1,2-Dichloroethene	< 25	ug/kg	16	51	1	8260B	10/18/2006	CJR	1
trans-1,2-Dichloroethene	< 25	ug/kg	8.9	28	1	8260B	10/18/2006	CJR	1
1,2-Dichloropropane	< 25	ug/kg	11	34	1	8260B	10/18/2006	CJR	1
2,2-Dichloropropane	< 25	ug/kg	18	57	1	8260B	10/18/2006	CJR	1
1,3-Dichloropropane	< 25	ug/kg	14	45	1	8260B	10/18/2006	CJR	1
Di-isopropyl ether	< 25	ug/kg	3.9	12	1	8260B	10/18/2006	CJR	1
EDB (1,2-Dibromoethane)	< 25	ug/kg	15	49	1	8260B	10/18/2006	CJR	1
Ethylbenzene	< 25	ug/kg	9.8	31	1	8260B	10/18/2006	CJR	1
Hexachlorobutadiene	< 25	ug/kg	12	38	1	8260B	10/18/2006	CJR	1
Isopropylbenzene	< 25	ug/kg	12	39	1	8260B	10/18/2006	CJR	1
p-Isopropyltoluene	< 25	ug/kg	15	47	1	8260B	10/18/2006	CJR	1
Methylene chloride	< 25	ug/kg	19	61	1	8260B	10/18/2006	CJR	1
Methyl tert-butyl ether (MTBE)	< 25	ug/kg	17	55	1	8260B	10/18/2006	CJR	1
Naphthalene	< 25	ug/kg	16	52	1	8260B	10/18/2006	CJR	1
n-Propylbenzene	< 25	ug/kg	12	40	1	8260B	10/18/2006	CJR	1
1,1,2,2-Tetrachloroethane	< 25	ug/kg	15	48	1	8260B	10/18/2006	CJR	1
1,1,1,2-Tetrachloroethane	< 25	ug/kg	24	76	1	8260B	10/18/2006	CJR	1
Tetrachloroethene	9500	ug/kg	18	58	1	8260B	10/18/2006	CJR	1
Toluene	< 25	ug/kg	12	39	1	8260B	10/18/2006	CJR	1
1,2,4-Trichlorobenzene	< 25	ug/kg	25	80	1	8260B	10/18/2006	CJR	1
1,2,3-Trichlorobenzene	< 25	ug/kg	11	35	1	8260B	10/18/2006	CJR	1
1,1,1-Trichloroethane	< 25	ug/kg	21	66	1	8260B	10/18/2006	CJR	1
1,1,2-Trichloroethane	< 25	ug/kg	18	57	1	8260B	10/18/2006	CJR	1
Trichloroethene (TCE)	45 "J"	ug/kg	20	63	1	8260B	10/18/2006	CJR	1
Trichlorofluoromethane	< 25	ug/kg	11	35	1	8260B	10/18/2006	CJR	1
1,2,4-Trimethylbenzene	< 25	ug/kg	7.9	25	1	8260B	10/18/2006	CJR	1
1,3,5-Trimethylbenzene	< 25	ug/kg	8.6	27	1	8260B	10/18/2006	CJR	1
Vinyl Chloride	< 25	ug/kg	5.5	18	1	8260B	10/18/2006	CJR	1
m&p-Xylene	< 50	ug/kg	17	53	1	8260B	10/18/2006	CJR	1
o-Xylene	< 25	ug/kg	8.8	28	1	8260B	10/18/2006	CJR	1

Lab Code 5014271C

Sample ID SB-2(4)

Sample Matrix Soil

Sample Date 10/9/2006

	Result	Units	LOD	LOQ	Dil	Method	Run Date	Analyst	Code
General									
General									
Solids Percent	92.3	%			1	5021	10/16/2006	DJB	1
Organic									
VOC's									
Benzene	< 25	ug/kg	5.2	16	1	8260B	10/18/2006	CJR	1
Bromobenzene	< 25	ug/kg	21	66	1	8260B	10/18/2006	CJR	1
Bromodichloromethane	< 25	ug/kg	13	42	1	8260B	10/18/2006	CJR	1
Bromoform	< 25	ug/kg	15	48	1	8260B	10/18/2006	CJR	1
tert-Butylbenzene	< 25	ug/kg	5.6	18	1	8260B	10/18/2006	CJR	1

Project Name FABRICARE MILWAUKEE
 Project # 38067040

Invoice # E14271

Lab Code 5014271C
 Sample ID SB-2(4)
 Sample Matrix Soil
 Sample Date 10/9/2006

	Result	Units	LOD	LOQ	Dil	Method	Run Date	Analyst	Code
sec-Butylbenzene	< 25	ug/kg	8	26	1	8260B	10/18/2006	CJR	1
n-Butylbenzene	< 25	ug/kg	20	65	1	8260B	10/18/2006	CJR	1
Carbon Tetrachloride	< 25	ug/kg	8.7	28	1	8260B	10/18/2006	CJR	1
Chlorobenzene	< 25	ug/kg	11	35	1	8260B	10/18/2006	CJR	1
Chloroethane	< 25	ug/kg	13	42	1	8260B	10/18/2006	CJR	1
Chloroform	< 25	ug/kg	5.9	19	1	8260B	10/18/2006	CJR	1
Chloromethane	< 25	ug/kg	8.4	27	1	8260B	10/18/2006	CJR	1
2-Chlorotoluene	< 25	ug/kg	5.1	16	1	8260B	10/18/2006	CJR	1
4-Chlorotoluene	< 25	ug/kg	17	53	1	8260B	10/18/2006	CJR	1
1,2-Dibromo-3-chloropropane	< 25	ug/kg	23	75	1	8260B	10/18/2006	CJR	1
Dibromochloromethane	< 25	ug/kg	17	54	1	8260B	10/18/2006	CJR	1
1,4-Dichlorobenzene	< 25	ug/kg	22	72	1	8260B	10/18/2006	CJR	1
1,3-Dichlorobenzene	< 25	ug/kg	19	59	1	8260B	10/18/2006	CJR	1
1,2-Dichlorobenzene	< 25	ug/kg	20	64	1	8260B	10/18/2006	CJR	1
Dichlorodifluoromethane	< 25	ug/kg	10	32	1	8260B	10/18/2006	CJR	1
1,2-Dichloroethane	< 25	ug/kg	11	36	1	8260B	10/18/2006	CJR	1
1,1-Dichloroethane	< 25	ug/kg	9	29	1	8260B	10/18/2006	CJR	1
1,1-Dichloroethene	< 25	ug/kg	15	48	1	8260B	10/18/2006	CJR	1
cis-1,2-Dichloroethene	< 25	ug/kg	16	51	1	8260B	10/18/2006	CJR	1
trans-1,2-Dichloroethene	< 25	ug/kg	8.9	28	1	8260B	10/18/2006	CJR	1
1,2-Dichloropropane	< 25	ug/kg	11	34	1	8260B	10/18/2006	CJR	1
2,2-Dichloropropane	< 25	ug/kg	18	57	1	8260B	10/18/2006	CJR	1
1,3-Dichloropropane	< 25	ug/kg	14	45	1	8260B	10/18/2006	CJR	1
Di-isopropyl ether	< 25	ug/kg	3.9	12	1	8260B	10/18/2006	CJR	1
EDB (1,2-Dibromoethane)	< 25	ug/kg	15	49	1	8260B	10/18/2006	CJR	1
Ethylbenzene	< 25	ug/kg	9.8	31	1	8260B	10/18/2006	CJR	1
Hexachlorobutadiene	< 25	ug/kg	12	38	1	8260B	10/18/2006	CJR	1
Isopropylbenzene	< 25	ug/kg	12	39	1	8260B	10/18/2006	CJR	1
p-Isopropyltoluene	< 25	ug/kg	15	47	1	8260B	10/18/2006	CJR	1
Methylene chloride	< 25	ug/kg	19	61	1	8260B	10/18/2006	CJR	1
Methyl tert-butyl ether (MTBE)	< 25	ug/kg	17	55	1	8260B	10/18/2006	CJR	1
Naphthalene	< 25	ug/kg	16	52	1	8260B	10/18/2006	CJR	1
n-Propylbenzene	< 25	ug/kg	12	40	1	8260B	10/18/2006	CJR	1
1,1,2,2-Tetrachloroethane	< 25	ug/kg	15	48	1	8260B	10/18/2006	CJR	1
1,1,1,2-Tetrachloroethane	< 25	ug/kg	24	76	1	8260B	10/18/2006	CJR	1
Tetrachloroethene	120	ug/kg	18	58	1	8260B	10/18/2006	CJR	1
Toluene	< 25	ug/kg	12	39	1	8260B	10/18/2006	CJR	1
1,2,4-Trichlorobenzene	< 25	ug/kg	25	80	1	8260B	10/18/2006	CJR	1
1,2,3-Trichlorobenzene	< 25	ug/kg	11	35	1	8260B	10/18/2006	CJR	1
1,1,1-Trichloroethane	< 25	ug/kg	21	66	1	8260B	10/18/2006	CJR	1
1,1,2-Trichloroethane	< 25	ug/kg	18	57	1	8260B	10/18/2006	CJR	1
Trichloroethene (TCE)	< 25	ug/kg	20	63	1	8260B	10/18/2006	CJR	1
Trichlorofluoromethane	< 25	ug/kg	11	35	1	8260B	10/18/2006	CJR	1
1,2,4-Trimethylbenzene	< 25	ug/kg	7.9	25	1	8260B	10/18/2006	CJR	1
1,3,5-Trimethylbenzene	< 25	ug/kg	8.6	27	1	8260B	10/18/2006	CJR	1
Vinyl Chloride	< 25	ug/kg	5.5	18	1	8260B	10/18/2006	CJR	1
m&p-Xylene	< 50	ug/kg	17	53	1	8260B	10/18/2006	CJR	1
o-Xylene	< 25	ug/kg	8.8	28	1	8260B	10/18/2006	CJR	1

Project Name FABRICARE MILWAUKEE
 Project # 38067040

Invoice # E14271

Lab Code 5014271D
 Sample ID SB-2(11.5')
 Sample Matrix Soil
 Sample Date 10/9/2006

	Result	Units	LOD	LOQ	Dil	Method	Run Date	Analyst	Code
General									
General									
Solids Percent	85.7	%			1	5021	10/16/2006	DJB	1
Organic									
VOC's									
Benzene	< 25	ug/kg	5.2	16	1	8260B	10/18/2006	CJR	1
Bromobenzene	< 25	ug/kg	21	66	1	8260B	10/18/2006	CJR	1
Bromodichloromethane	< 25	ug/kg	13	42	1	8260B	10/18/2006	CJR	1
Bromoform	< 25	ug/kg	15	48	1	8260B	10/18/2006	CJR	1
tert-Butylbenzene	< 25	ug/kg	5.6	18	1	8260B	10/18/2006	CJR	1
sec-Butylbenzene	< 25	ug/kg	8	26	1	8260B	10/18/2006	CJR	1
n-Butylbenzene	< 25	ug/kg	20	65	1	8260B	10/18/2006	CJR	1
Carbon Tetrachloride	< 25	ug/kg	8.7	28	1	8260B	10/18/2006	CJR	1
Chlorobenzene	< 25	ug/kg	11	35	1	8260B	10/18/2006	CJR	1
Chloroethane	< 25	ug/kg	13	42	1	8260B	10/18/2006	CJR	1
Chloroform	< 25	ug/kg	5.9	19	1	8260B	10/18/2006	CJR	1
Chloromethane	< 25	ug/kg	8.4	27	1	8260B	10/18/2006	CJR	1
2-Chlorotoluene	< 25	ug/kg	5.1	16	1	8260B	10/18/2006	CJR	1
4-Chlorotoluene	< 25	ug/kg	17	53	1	8260B	10/18/2006	CJR	1
1,2-Dibromo-3-chloropropane	< 25	ug/kg	23	75	1	8260B	10/18/2006	CJR	1
Dibromochloromethane	< 25	ug/kg	17	54	1	8260B	10/18/2006	CJR	1
1,4-Dichlorobenzene	< 25	ug/kg	22	72	1	8260B	10/18/2006	CJR	1
1,3-Dichlorobenzene	< 25	ug/kg	19	59	1	8260B	10/18/2006	CJR	1
1,2-Dichlorobenzene	< 25	ug/kg	20	64	1	8260B	10/18/2006	CJR	1
Dichlorodifluoromethane	< 25	ug/kg	10	32	1	8260B	10/18/2006	CJR	1
1,2-Dichloroethane	< 25	ug/kg	11	36	1	8260B	10/18/2006	CJR	1
1,1-Dichloroethane	< 25	ug/kg	9	29	1	8260B	10/18/2006	CJR	1
1,1-Dichloroethene	< 25	ug/kg	15	48	1	8260B	10/18/2006	CJR	1
cis-1,2-Dichloroethene	< 25	ug/kg	16	51	1	8260B	10/18/2006	CJR	1
trans-1,2-Dichloroethene	< 25	ug/kg	8.9	28	1	8260B	10/18/2006	CJR	1
1,2-Dichloropropane	< 25	ug/kg	11	34	1	8260B	10/18/2006	CJR	1
2,2-Dichloropropane	< 25	ug/kg	18	57	1	8260B	10/18/2006	CJR	1
1,3-Dichloropropane	< 25	ug/kg	14	45	1	8260B	10/18/2006	CJR	1
Di-isopropyl ether	< 25	ug/kg	3.9	12	1	8260B	10/18/2006	CJR	1
EDB (1,2-Dibromoethane)	< 25	ug/kg	15	49	1	8260B	10/18/2006	CJR	1
Ethylbenzene	< 25	ug/kg	9.8	31	1	8260B	10/18/2006	CJR	1
Hexachlorobutadiene	< 25	ug/kg	12	38	1	8260B	10/18/2006	CJR	1
Isopropylbenzene	< 25	ug/kg	12	39	1	8260B	10/18/2006	CJR	1
p-Isopropyltoluene	< 25	ug/kg	15	47	1	8260B	10/18/2006	CJR	1
Methylene chloride	< 25	ug/kg	19	61	1	8260B	10/18/2006	CJR	1
Methyl tert-butyl ether (MTBE)	< 25	ug/kg	17	55	1	8260B	10/18/2006	CJR	1
Naphthalene	< 25	ug/kg	16	52	1	8260B	10/18/2006	CJR	1
n-Propylbenzene	< 25	ug/kg	12	40	1	8260B	10/18/2006	CJR	1
1,1,2,2-Tetrachloroethane	< 25	ug/kg	15	48	1	8260B	10/18/2006	CJR	1
1,1,1,2-Tetrachloroethane	< 25	ug/kg	24	76	1	8260B	10/18/2006	CJR	1
Tetrachloroethene	< 25	ug/kg	18	58	1	8260B	10/18/2006	CJR	1
Toluene	< 25	ug/kg	12	39	1	8260B	10/18/2006	CJR	1
1,2,4-Trichlorobenzene	< 25	ug/kg	25	80	1	8260B	10/18/2006	CJR	1
1,2,3-Trichlorobenzene	< 25	ug/kg	11	35	1	8260B	10/18/2006	CJR	1
1,1,1-Trichloroethane	< 25	ug/kg	21	66	1	8260B	10/18/2006	CJR	1
1,1,2-Trichloroethane	< 25	ug/kg	18	57	1	8260B	10/18/2006	CJR	1
Trichloroethene (TCE)	< 25	ug/kg	20	63	1	8260B	10/18/2006	CJR	1
Trichlorofluoromethane	< 25	ug/kg	11	35	1	8260B	10/18/2006	CJR	1
1,2,4-Trimethylbenzene	< 25	ug/kg	7.9	25	1	8260B	10/18/2006	CJR	1
1,3,5-Trimethylbenzene	< 25	ug/kg	8.6	27	1	8260B	10/18/2006	CJR	1

Project Name FABRICARE MILWUAKEE
 Project # 38067040

Invoice # E14271

Lab Code 5014271D
 Sample ID SB-2(11.5')
 Sample Matrix Soil
 Sample Date 10/9/2006

	Result	Units	LOD	LOQ	Dil	Method	Run Date	Analyst	Code
Vinyl Chloride	< 25	ug/kg	5.5	18	1	8260B	10/18/2006	CJR	1
m&p-Xylene	< 50	ug/kg	17	53	1	8260B	10/18/2006	CJR	1
o-Xylene	< 25	ug/kg	8.8	28	1	8260B	10/18/2006	CJR	1

Lab Code 5014271E
 Sample ID SB-3(10')
 Sample Matrix Soil
 Sample Date 10/9/2006

	Result	Units	LOD	LOQ	Dil	Method	Run Date	Analyst	Code
--	--------	-------	-----	-----	-----	--------	----------	---------	------

General

General

Solids Percent	89.4	%			1	5021	10/16/2006	DJB	1
----------------	------	---	--	--	---	------	------------	-----	---

Organic

VOC's

Benzene	< 25	ug/kg	5.2	16	1	8260B	10/18/2006	CJR	1
Bromobenzene	< 25	ug/kg	21	66	1	8260B	10/18/2006	CJR	1
Bromodichloromethane	< 25	ug/kg	13	42	1	8260B	10/18/2006	CJR	1
Bromoform	< 25	ug/kg	15	48	1	8260B	10/18/2006	CJR	1
tert-Butylbenzene	< 25	ug/kg	5.6	18	1	8260B	10/18/2006	CJR	1
sec-Butylbenzene	< 25	ug/kg	8	26	1	8260B	10/18/2006	CJR	1
n-Butylbenzene	< 25	ug/kg	20	65	1	8260B	10/18/2006	CJR	1
Carbon Tetrachloride	< 25	ug/kg	8.7	28	1	8260B	10/18/2006	CJR	1
Chlorobenzene	< 25	ug/kg	11	35	1	8260B	10/18/2006	CJR	1
Chloroethane	< 25	ug/kg	13	42	1	8260B	10/18/2006	CJR	1
Chloroform	< 25	ug/kg	5.9	19	1	8260B	10/18/2006	CJR	1
Chloromethane	< 25	ug/kg	8.4	27	1	8260B	10/18/2006	CJR	1
2-Chlorotoluene	< 25	ug/kg	5.1	16	1	8260B	10/18/2006	CJR	1
4-Chlorotoluene	< 25	ug/kg	17	53	1	8260B	10/18/2006	CJR	1
1,2-Dibromo-3-chloropropane	< 25	ug/kg	23	75	1	8260B	10/18/2006	CJR	1
Dibromochloromethane	< 25	ug/kg	17	54	1	8260B	10/18/2006	CJR	1
1,4-Dichlorobenzene	< 25	ug/kg	22	72	1	8260B	10/18/2006	CJR	1
1,3-Dichlorobenzene	< 25	ug/kg	19	59	1	8260B	10/18/2006	CJR	1
1,2-Dichlorobenzene	< 25	ug/kg	20	64	1	8260B	10/18/2006	CJR	1
Dichlorodifluoromethane	< 25	ug/kg	10	32	1	8260B	10/18/2006	CJR	1
1,2-Dichloroethane	< 25	ug/kg	11	36	1	8260B	10/18/2006	CJR	1
1,1-Dichloroethane	< 25	ug/kg	9	29	1	8260B	10/18/2006	CJR	1
1,1-Dichloroethene	< 25	ug/kg	15	48	1	8260B	10/18/2006	CJR	1
cis-1,2-Dichloroethene	151	ug/kg	16	51	1	8260B	10/18/2006	CJR	1
trans-1,2-Dichloroethene	< 25	ug/kg	8.9	28	1	8260B	10/18/2006	CJR	1
1,2-Dichloropropane	< 25	ug/kg	11	34	1	8260B	10/18/2006	CJR	1
2,2-Dichloropropane	< 25	ug/kg	18	57	1	8260B	10/18/2006	CJR	1
1,3-Dichloropropane	< 25	ug/kg	14	45	1	8260B	10/18/2006	CJR	1
Di-isopropyl ether	< 25	ug/kg	3.9	12	1	8260B	10/18/2006	CJR	1
EDB (1,2-Dibromoethane)	< 25	ug/kg	15	49	1	8260B	10/18/2006	CJR	1
Ethylbenzene	< 25	ug/kg	9.8	31	1	8260B	10/18/2006	CJR	1
Hexachlorobutadiene	< 25	ug/kg	12	38	1	8260B	10/18/2006	CJR	1
Isopropylbenzene	< 25	ug/kg	12	39	1	8260B	10/18/2006	CJR	1
p-Isopropyltoluene	< 25	ug/kg	15	47	1	8260B	10/18/2006	CJR	1
Methylene chloride	< 25	ug/kg	19	61	1	8260B	10/18/2006	CJR	1
Methyl tert-butyl ether (MTBE)	< 25	ug/kg	17	55	1	8260B	10/18/2006	CJR	1
Naphthalene	< 25	ug/kg	16	52	1	8260B	10/18/2006	CJR	1
n-Propylbenzene	< 25	ug/kg	12	40	1	8260B	10/18/2006	CJR	1
1,1,2,2-Tetrachloroethane	< 25	ug/kg	15	48	1	8260B	10/18/2006	CJR	1
1,1,1,2-Tetrachloroethane	< 25	ug/kg	24	76	1	8260B	10/18/2006	CJR	1

Project Name FABRICARE MILWUAKEE
 Project # 38067040

Invoice # E14271

Lab Code 5014271E
 Sample ID SB-3(10')
 Sample Matrix Soil
 Sample Date 10/9/2006

	Result	Units	LOD	LOQ	Dil	Method	Run Date	Analyst	Code
Tetrachloroethene	10100	ug/kg	18	58	1	8260B	10/18/2006	CJR	1
Toluene	< 25	ug/kg	12	39	1	8260B	10/18/2006	CJR	1
1,2,4-Trichlorobenzene	< 25	ug/kg	25	80	1	8260B	10/18/2006	CJR	1
1,2,3-Trichlorobenzene	< 25	ug/kg	11	35	1	8260B	10/18/2006	CJR	1
1,1,1-Trichloroethane	< 25	ug/kg	21	66	1	8260B	10/18/2006	CJR	1
1,1,2-Trichloroethane	< 25	ug/kg	18	57	1	8260B	10/18/2006	CJR	1
Trichloroethene (TCE)	190	ug/kg	20	63	1	8260B	10/18/2006	CJR	1
Trichlorofluoromethane	< 25	ug/kg	11	35	1	8260B	10/18/2006	CJR	1
1,2,4-Trimethylbenzene	< 25	ug/kg	7.9	25	1	8260B	10/18/2006	CJR	1
1,3,5-Trimethylbenzene	< 25	ug/kg	8.6	27	1	8260B	10/18/2006	CJR	1
Vinyl Chloride	< 25	ug/kg	5.5	18	1	8260B	10/18/2006	CJR	1
m&p-Xylene	< 50	ug/kg	17	53	1	8260B	10/18/2006	CJR	1
o-Xylene	< 25	ug/kg	8.8	28	1	8260B	10/18/2006	CJR	1

Lab Code 5014271F
 Sample ID SB-3(14')
 Sample Matrix Soil
 Sample Date 10/9/2006

	Result	Units	LOD	LOQ	Dil	Method	Run Date	Analyst	Code
General									
General									
Solids Percent	88.7	%			1	5021	10/16/2006	DJB	1
Organic									
VOC's									
Benzene	< 25	ug/kg	5.2	16	1	8260B	10/18/2006	CJR	1
Bromobenzene	< 25	ug/kg	21	66	1	8260B	10/18/2006	CJR	1
Bromodichloromethane	< 25	ug/kg	13	42	1	8260B	10/18/2006	CJR	1
Bromoform	< 25	ug/kg	15	48	1	8260B	10/18/2006	CJR	1
tert-Butylbenzene	< 25	ug/kg	5.6	18	1	8260B	10/18/2006	CJR	1
sec-Butylbenzene	< 25	ug/kg	8	26	1	8260B	10/18/2006	CJR	1
n-Butylbenzene	< 25	ug/kg	20	65	1	8260B	10/18/2006	CJR	1
Carbon Tetrachloride	< 25	ug/kg	8.7	28	1	8260B	10/18/2006	CJR	1
Chlorobenzene	< 25	ug/kg	11	35	1	8260B	10/18/2006	CJR	1
Chloroethane	< 25	ug/kg	13	42	1	8260B	10/18/2006	CJR	1
Chloroform	< 25	ug/kg	5.9	19	1	8260B	10/18/2006	CJR	1
Chloromethane	< 25	ug/kg	8.4	27	1	8260B	10/18/2006	CJR	1
2-Chlorotoluene	< 25	ug/kg	5.1	16	1	8260B	10/18/2006	CJR	1
4-Chlorotoluene	< 25	ug/kg	17	53	1	8260B	10/18/2006	CJR	1
1,2-Dibromo-3-chloropropane	< 25	ug/kg	23	75	1	8260B	10/18/2006	CJR	1
Dibromochloromethane	< 25	ug/kg	17	54	1	8260B	10/18/2006	CJR	1
1,4-Dichlorobenzene	< 25	ug/kg	22	72	1	8260B	10/18/2006	CJR	1
1,3-Dichlorobenzene	< 25	ug/kg	19	59	1	8260B	10/18/2006	CJR	1
1,2-Dichlorobenzene	< 25	ug/kg	20	64	1	8260B	10/18/2006	CJR	1
Dichlorodifluoromethane	< 25	ug/kg	10	32	1	8260B	10/18/2006	CJR	1
1,2-Dichloroethane	< 25	ug/kg	11	36	1	8260B	10/18/2006	CJR	1
1,1-Dichloroethane	< 25	ug/kg	9	29	1	8260B	10/18/2006	CJR	1
1,1-Dichloroethene	< 25	ug/kg	15	48	1	8260B	10/18/2006	CJR	1
cis-1,2-Dichloroethene	< 25	ug/kg	16	51	1	8260B	10/18/2006	CJR	1
trans-1,2-Dichloroethene	< 25	ug/kg	8.9	28	1	8260B	10/18/2006	CJR	1
1,2-Dichloropropane	< 25	ug/kg	11	34	1	8260B	10/18/2006	CJR	1
2,2-Dichloropropane	< 25	ug/kg	18	57	1	8260B	10/18/2006	CJR	1
1,3-Dichloropropane	< 25	ug/kg	14	45	1	8260B	10/18/2006	CJR	1
Di-isopropyl ether	< 25	ug/kg	3.9	12	1	8260B	10/18/2006	CJR	1
EDB (1,2-Dibromoethane)	< 25	ug/kg	15	49	1	8260B	10/18/2006	CJR	1

Project Name FABRICARE MILWUAKEE
 Project # 38067040

Invoice # E14271

Lab Code 5014271F
 Sample ID SB-3(14')
 Sample Matrix Soil
 Sample Date 10/9/2006

	Result	Units	LOD	LOQ	Dil	Method	Run Date	Analyst	Code
Ethylbenzene	<25	ug/kg	9.8	31	1	8260B	10/18/2006	CJR	1
Hexachlorobutadiene	<25	ug/kg	12	38	1	8260B	10/18/2006	CJR	1
Isopropylbenzene	<25	ug/kg	12	39	1	8260B	10/18/2006	CJR	1
p-Isopropyltoluene	<25	ug/kg	15	47	1	8260B	10/18/2006	CJR	1
Methylene chloride	<25	ug/kg	19	61	1	8260B	10/18/2006	CJR	1
Methyl tert-butyl ether (MTBE)	<25	ug/kg	17	55	1	8260B	10/18/2006	CJR	1
Naphthalene	<25	ug/kg	16	52	1	8260B	10/18/2006	CJR	1
n-Propylbenzene	<25	ug/kg	12	40	1	8260B	10/18/2006	CJR	1
1,1,2,2-Tetrachloroethane	<25	ug/kg	15	48	1	8260B	10/18/2006	CJR	1
1,1,1,2-Tetrachloroethane	<25	ug/kg	24	76	1	8260B	10/18/2006	CJR	1
Tetrachloroethene	<25	ug/kg	18	58	1	8260B	10/18/2006	CJR	1
Toluene	<25	ug/kg	12	39	1	8260B	10/18/2006	CJR	1
1,2,4-Trichlorobenzene	<25	ug/kg	25	80	1	8260B	10/18/2006	CJR	1
1,2,3-Trichlorobenzene	<25	ug/kg	11	35	1	8260B	10/18/2006	CJR	1
1,1,1-Trichloroethane	<25	ug/kg	21	66	1	8260B	10/18/2006	CJR	1
1,1,2-Trichloroethane	<25	ug/kg	18	57	1	8260B	10/18/2006	CJR	1
Trichloroethene (TCE)	<25	ug/kg	20	63	1	8260B	10/18/2006	CJR	1
Trichlorofluoromethane	<25	ug/kg	11	35	1	8260B	10/18/2006	CJR	1
1,2,4-Trimethylbenzene	<25	ug/kg	7.9	25	1	8260B	10/18/2006	CJR	1
1,3,5-Trimethylbenzene	<25	ug/kg	8.6	27	1	8260B	10/18/2006	CJR	1
Vinyl Chloride	<25	ug/kg	5.5	18	1	8260B	10/18/2006	CJR	1
m&p-Xylene	<50	ug/kg	17	53	1	8260B	10/18/2006	CJR	1
o-Xylene	<25	ug/kg	8.8	28	1	8260B	10/18/2006	CJR	1

Lab Code 5014271G
 Sample ID SB-4(4')
 Sample Matrix Soil
 Sample Date 10/9/2006

	Result	Units	LOD	LOQ	Dil	Method	Run Date	Analyst	Code
General									
General									
Solids Percent	88.8	%			1	5021	10/16/2006	DJB	1
Organic									
VOC's									
Benzene	<25	ug/kg	5.2	16	1	8260B	10/18/2006	CJR	1
Bromobenzene	<25	ug/kg	21	66	1	8260B	10/18/2006	CJR	1
Bromodichloromethane	<25	ug/kg	13	42	1	8260B	10/18/2006	CJR	1
Bromoform	<25	ug/kg	15	48	1	8260B	10/18/2006	CJR	1
tert-Butylbenzene	<25	ug/kg	5.6	18	1	8260B	10/18/2006	CJR	1
sec-Butylbenzene	<25	ug/kg	8	26	1	8260B	10/18/2006	CJR	1
n-Butylbenzene	<25	ug/kg	20	65	1	8260B	10/18/2006	CJR	1
Carbon Tetrachloride	<25	ug/kg	8.7	28	1	8260B	10/18/2006	CJR	1
Chlorobenzene	<25	ug/kg	11	35	1	8260B	10/18/2006	CJR	1
Chloroethane	<25	ug/kg	13	42	1	8260B	10/18/2006	CJR	1
Chloroform	<25	ug/kg	5.9	19	1	8260B	10/18/2006	CJR	1
Chloromethane	<25	ug/kg	8.4	27	1	8260B	10/18/2006	CJR	1
2-Chlorotoluene	<25	ug/kg	5.1	16	1	8260B	10/18/2006	CJR	1
4-Chlorotoluene	<25	ug/kg	17	53	1	8260B	10/18/2006	CJR	1
1,2-Dibromo-3-chloropropane	<25	ug/kg	23	75	1	8260B	10/18/2006	CJR	1
Dibromochloromethane	<25	ug/kg	17	54	1	8260B	10/18/2006	CJR	1
1,4-Dichlorobenzene	<25	ug/kg	22	72	1	8260B	10/18/2006	CJR	1
1,3-Dichlorobenzene	<25	ug/kg	19	59	1	8260B	10/18/2006	CJR	1
1,2-Dichlorobenzene	<25	ug/kg	20	64	1	8260B	10/18/2006	CJR	1
Dichlorodifluoromethane	<25	ug/kg	10	32	1	8260B	10/18/2006	CJR	1

Project Name FABRICARE MILWUAKEE
 Project # 38067040

Invoice # E14271

Lab Code 5014271G
 Sample ID SB-4(4')
 Sample Matrix Soil
 Sample Date 10/9/2006

	Result	Units	LOD	LOQ	Dil	Method	Run Date	Analyst	Code
1,2-Dichloroethane	< 25	ug/kg	11	36	1	8260B	10/18/2006	CJR	1
1,1-Dichloroethane	< 25	ug/kg	9	29	1	8260B	10/18/2006	CJR	1
1,1-Dichloroethene	< 25	ug/kg	15	48	1	8260B	10/18/2006	CJR	1
cis-1,2-Dichloroethene	< 25	ug/kg	16	51	1	8260B	10/18/2006	CJR	1
trans-1,2-Dichloroethene	< 25	ug/kg	8.9	28	1	8260B	10/18/2006	CJR	1
1,2-Dichloropropane	< 25	ug/kg	11	34	1	8260B	10/18/2006	CJR	1
2,2-Dichloropropane	< 25	ug/kg	18	57	1	8260B	10/18/2006	CJR	1
1,3-Dichloropropane	< 25	ug/kg	14	45	1	8260B	10/18/2006	CJR	1
Di-isopropyl ether	< 25	ug/kg	3.9	12	1	8260B	10/18/2006	CJR	1
EDB (1,2-Dibromoethane)	< 25	ug/kg	15	49	1	8260B	10/18/2006	CJR	1
Ethylbenzene	< 25	ug/kg	9.8	31	1	8260B	10/18/2006	CJR	1
Hexachlorobutadiene	< 25	ug/kg	12	38	1	8260B	10/18/2006	CJR	1
Isopropylbenzene	< 25	ug/kg	12	39	1	8260B	10/18/2006	CJR	1
p-Isopropyltoluene	< 25	ug/kg	15	47	1	8260B	10/18/2006	CJR	1
Methylene chloride	< 25	ug/kg	19	61	1	8260B	10/18/2006	CJR	1
Methyl tert-butyl ether (MTBE)	< 25	ug/kg	17	55	1	8260B	10/18/2006	CJR	1
Naphthalene	< 25	ug/kg	16	52	1	8260B	10/18/2006	CJR	1
n-Propylbenzene	< 25	ug/kg	12	40	1	8260B	10/18/2006	CJR	1
1,1,2,2-Tetrachloroethane	< 25	ug/kg	15	48	1	8260B	10/18/2006	CJR	1
1,1,1,2-Tetrachloroethane	< 25	ug/kg	24	76	1	8260B	10/18/2006	CJR	1
Tetrachloroethene	< 25	ug/kg	18	58	1	8260B	10/18/2006	CJR	1
Toluene	< 25	ug/kg	12	39	1	8260B	10/18/2006	CJR	1
1,2,4-Trichlorobenzene	< 25	ug/kg	25	80	1	8260B	10/18/2006	CJR	1
1,2,3-Trichlorobenzene	< 25	ug/kg	11	35	1	8260B	10/18/2006	CJR	1
1,1,1-Trichloroethane	< 25	ug/kg	21	66	1	8260B	10/18/2006	CJR	1
1,1,2-Trichloroethane	< 25	ug/kg	18	57	1	8260B	10/18/2006	CJR	1
Trichloroethene (TCE)	< 25	ug/kg	20	63	1	8260B	10/18/2006	CJR	1
Trichlorofluoromethane	< 25	ug/kg	11	35	1	8260B	10/18/2006	CJR	1
1,2,4-Trimethylbenzene	< 25	ug/kg	7.9	25	1	8260B	10/18/2006	CJR	1
1,3,5-Trimethylbenzene	< 25	ug/kg	8.6	27	1	8260B	10/18/2006	CJR	1
Vinyl Chloride	< 25	ug/kg	5.5	18	1	8260B	10/18/2006	CJR	1
m&p-Xylene	< 50	ug/kg	17	53	1	8260B	10/18/2006	CJR	1
o-Xylene	< 25	ug/kg	8.8	28	1	8260B	10/18/2006	CJR	1

Lab Code 5014271H
 Sample ID SB-4(14')
 Sample Matrix Soil
 Sample Date 10/9/2006

	Result	Units	LOD	LOQ	Dil	Method	Run Date	Analyst	Code
General									
General									
Solids Percent	88.9	%			1	5021	10/16/2006	DJB	1
Organic									
VOC's									
Benzene	< 25	ug/kg	5.2	16	1	8260B	10/18/2006	CJR	1
Bromobenzene	< 25	ug/kg	21	66	1	8260B	10/18/2006	CJR	1
Bromodichloromethane	< 25	ug/kg	13	42	1	8260B	10/18/2006	CJR	1
Bromoform	< 25	ug/kg	15	48	1	8260B	10/18/2006	CJR	1
tert-Butylbenzene	< 25	ug/kg	5.6	18	1	8260B	10/18/2006	CJR	1
sec-Butylbenzene	< 25	ug/kg	8	26	1	8260B	10/18/2006	CJR	1
n-Butylbenzene	< 25	ug/kg	20	65	1	8260B	10/18/2006	CJR	1
Carbon Tetrachloride	< 25	ug/kg	8.7	28	1	8260B	10/18/2006	CJR	1
Chlorobenzene	< 25	ug/kg	11	35	1	8260B	10/18/2006	CJR	1
Chloroethane	< 25	ug/kg	13	42	1	8260B	10/18/2006	CJR	1

Project Name FABRICARE MILWAUKEE
 Project # 38067040

Invoice # E14271

Lab Code 5014271H
 Sample ID SB-4(14')
 Sample Matrix Soil
 Sample Date 10/9/2006

	Result	Units	LOD	LOQ	Dil	Method	Run Date	Analyst	Code
Chloroform	< 25	ug/kg	5.9	19	1	8260B	10/18/2006	CJR	1
Chloromethane	< 25	ug/kg	8.4	27	1	8260B	10/18/2006	CJR	1
2-Chlorotoluene	< 25	ug/kg	5.1	16	1	8260B	10/18/2006	CJR	1
4-Chlorotoluene	< 25	ug/kg	17	53	1	8260B	10/18/2006	CJR	1
1,2-Dibromo-3-chloropropane	< 25	ug/kg	23	75	1	8260B	10/18/2006	CJR	1
Dibromochloromethane	< 25	ug/kg	17	54	1	8260B	10/18/2006	CJR	1
1,4-Dichlorobenzene	< 25	ug/kg	22	72	1	8260B	10/18/2006	CJR	1
1,3-Dichlorobenzene	< 25	ug/kg	19	59	1	8260B	10/18/2006	CJR	1
1,2-Dichlorobenzene	< 25	ug/kg	20	64	1	8260B	10/18/2006	CJR	1
Dichlorodifluoromethane	< 25	ug/kg	10	32	1	8260B	10/18/2006	CJR	1
1,2-Dichloroethane	< 25	ug/kg	11	36	1	8260B	10/18/2006	CJR	1
1,1-Dichloroethane	< 25	ug/kg	9	29	1	8260B	10/18/2006	CJR	1
1,1-Dichloroethene	< 25	ug/kg	15	48	1	8260B	10/18/2006	CJR	1
cis-1,2-Dichloroethene	< 25	ug/kg	16	51	1	8260B	10/18/2006	CJR	1
trans-1,2-Dichloroethene	< 25	ug/kg	8.9	28	1	8260B	10/18/2006	CJR	1
1,2-Dichloropropane	< 25	ug/kg	11	34	1	8260B	10/18/2006	CJR	1
2,2-Dichloropropane	< 25	ug/kg	18	57	1	8260B	10/18/2006	CJR	1
1,3-Dichloropropane	< 25	ug/kg	14	45	1	8260B	10/18/2006	CJR	1
Di-isopropyl ether	< 25	ug/kg	3.9	12	1	8260B	10/18/2006	CJR	1
EDB (1,2-Dibromoethane)	< 25	ug/kg	15	49	1	8260B	10/18/2006	CJR	1
Ethylbenzene	< 25	ug/kg	9.8	31	1	8260B	10/18/2006	CJR	1
Hexachlorobutadiene	< 25	ug/kg	12	38	1	8260B	10/18/2006	CJR	1
Isopropylbenzene	< 25	ug/kg	12	39	1	8260B	10/18/2006	CJR	1
p-Isopropyltoluene	< 25	ug/kg	15	47	1	8260B	10/18/2006	CJR	1
Methylene chloride	< 25	ug/kg	19	61	1	8260B	10/18/2006	CJR	1
Methyl tert-butyl ether (MTBE)	< 25	ug/kg	17	55	1	8260B	10/18/2006	CJR	1
Naphthalene	< 25	ug/kg	16	52	1	8260B	10/18/2006	CJR	1
n-Propylbenzene	< 25	ug/kg	12	40	1	8260B	10/18/2006	CJR	1
1,1,2,2-Tetrachloroethane	< 25	ug/kg	15	48	1	8260B	10/18/2006	CJR	1
1,1,1,2-Tetrachloroethane	< 25	ug/kg	24	76	1	8260B	10/18/2006	CJR	1
Tetrachloroethene	< 25	ug/kg	18	58	1	8260B	10/18/2006	CJR	1
Toluene	< 25	ug/kg	12	39	1	8260B	10/18/2006	CJR	1
1,2,4-Trichlorobenzene	< 25	ug/kg	25	80	1	8260B	10/18/2006	CJR	1
1,2,3-Trichlorobenzene	< 25	ug/kg	11	35	1	8260B	10/18/2006	CJR	1
1,1,1-Trichloroethane	< 25	ug/kg	21	66	1	8260B	10/18/2006	CJR	1
1,1,2-Trichloroethane	< 25	ug/kg	18	57	1	8260B	10/18/2006	CJR	1
Trichloroethene (TCE)	< 25	ug/kg	20	63	1	8260B	10/18/2006	CJR	1
Trichlorofluoromethane	< 25	ug/kg	11	35	1	8260B	10/18/2006	CJR	1
1,2,4-Trimethylbenzene	< 25	ug/kg	7.9	25	1	8260B	10/18/2006	CJR	1
1,3,5-Trimethylbenzene	< 25	ug/kg	8.6	27	1	8260B	10/18/2006	CJR	1
Vinyl Chloride	< 25	ug/kg	5.5	18	1	8260B	10/18/2006	CJR	1
m&p-Xylene	< 50	ug/kg	17	53	1	8260B	10/18/2006	CJR	1
o-Xylene	< 25	ug/kg	8.8	28	1	8260B	10/18/2006	CJR	1

"J" Flag: Analyte detected between LOD and LOQ

LOD Limit of Detection

LOQ Limit of Quantitation

Code Comment

1 Laboratory QC within limits.

Authorized Signature Michael J. Ricker

Synergy Environmental Lab, Inc.

1990 Prospect Ct., Appleton, WI 54914 *P 920-830-2455 * F 920-733-0631

TRACY HOUSTON
TERRACON
3011B E. Capitol Drive
APPLETON WI 54911

Report Date 25-Oct-06

Project Name FABRICARE MILWAUKEE
Project # 38067040
Lab Code 5014296A
Sample ID MW-2
Sample Matrix Water
Sample Date 10/13/2006

Invoice # E14296

	Result	Units	LOD	LOQ	Dil	Method	Run Date	Analyst	Code
Organic									
VOC's									
Benzene	< 0.47	ug/l	0.47	1.5	1	8260B	10/23/2006	CJR	1
Bromobenzene	< 0.62	ug/l	0.62	2	1	8260B	10/23/2006	CJR	1
Bromodichloromethane	< 0.82	ug/l	0.82	2.6	1	8260B	10/23/2006	CJR	1
Bromoform	< 0.3	ug/l	0.3	0.97	1	8260B	10/23/2006	CJR	1
tert-Butylbenzene	< 0.6	ug/l	0.6	1.9	1	8260B	10/23/2006	CJR	1
sec-Butylbenzene	< 0.76	ug/l	0.76	2.4	1	8260B	10/23/2006	CJR	1
n-Butylbenzene	< 1.1	ug/l	1.1	3.5	1	8260B	10/23/2006	CJR	1
Carbon Tetrachloride	< 0.52	ug/l	0.52	1.7	1	8260B	10/23/2006	CJR	1
Chlorobenzene	< 0.56	ug/l	0.56	1.8	1	8260B	10/23/2006	CJR	1
Chloroethane	< 0.54	ug/l	0.54	1.7	1	8260B	10/23/2006	CJR	1
Chloroform	< 0.61	ug/l	0.61	1.9	1	8260B	10/23/2006	CJR	1
Chloromethane	< 1	ug/l	1	3.3	1	8260B	10/23/2006	CJR	1
2-Chlorotoluene	< 1.1	ug/l	1.1	3.4	1	8260B	10/23/2006	CJR	1
4-Chlorotoluene	< 0.62	ug/l	0.62	2	1	8260B	10/23/2006	CJR	1
1,2-Dibromo-3-chloropropane	< 2.5	ug/l	2.5	8.1	1	8260B	10/23/2006	CJR	1
Dibromochloromethane	< 0.65	ug/l	0.65	2.1	1	8260B	10/23/2006	CJR	1
1,4-Dichlorobenzene	< 0.68	ug/l	0.68	2.2	1	8260B	10/23/2006	CJR	1
1,3-Dichlorobenzene	< 0.72	ug/l	0.72	2.3	1	8260B	10/23/2006	CJR	1
1,2-Dichlorobenzene	< 0.69	ug/l	0.69	2.2	1	8260B	10/23/2006	CJR	1
Dichlorodifluoromethane	< 0.5	ug/l	0.5	1.6	1	8260B	10/23/2006	CJR	1
1,2-Dichloroethane	< 0.72	ug/l	0.72	2.3	1	8260B	10/23/2006	CJR	1
1,1-Dichloroethane	< 0.56	ug/l	0.56	1.8	1	8260B	10/23/2006	CJR	1
1,1-Dichloroethene	< 0.3	ug/l	0.3	0.97	1	8260B	10/23/2006	CJR	1
cis-1,2-Dichloroethene	1.29 "J"	ug/l	0.68	2.2	1	8260B	10/23/2006	CJR	1
trans-1,2-Dichloroethene	< 0.95	ug/l	0.95	3	1	8260B	10/23/2006	CJR	1
1,2-Dichloropropane	< 0.47	ug/l	0.47	1.5	1	8260B	10/23/2006	CJR	1
2,2-Dichloropropane	< 1.2	ug/l	1.2	4	1	8260B	10/23/2006	CJR	1
1,3-Dichloropropane	< 0.67	ug/l	0.67	2.1	1	8260B	10/23/2006	CJR	1
Di-isopropyl ether	< 0.71	ug/l	0.71	2.3	1	8260B	10/23/2006	CJR	1

Project Name FABRICARE MILWAUKEE
 Project # 38067040

Invoice # E14296

Lab Code 5014296A
 Sample ID MW-2
 Sample Matrix Water
 Sample Date 10/13/2006

	Result	Units	LOD	LOQ	Dil	Method	Run Date	Analyst	Code
EDB (1,2-Dibromoethane)	< 0.49	ug/l	0.49	1.5	1	8260B	10/23/2006	CJR	1
Ethylbenzene	< 0.38	ug/l	0.38	1.2	1	8260B	10/23/2006	CJR	1
Hexachlorobutadiene	< 2.1	ug/l	2.1	6.7	1	8260B	10/23/2006	CJR	1
Isopropylbenzene	< 0.99	ug/l	0.99	3.2	1	8260B	10/23/2006	CJR	1
p-Isopropyltoluene	< 0.81	ug/l	0.81	2.6	1	8260B	10/23/2006	CJR	1
Methylene chloride	< 0.69	ug/l	0.69	2.2	1	8260B	10/23/2006	CJR	1
Methyl tert-butyl ether (MTBE)	< 0.52	ug/l	0.52	1.6	1	8260B	10/23/2006	CJR	1
Naphthalene	< 2.2	ug/l	2.2	6.8	1	8260B	10/23/2006	CJR	2
n-Propylbenzene	< 0.61	ug/l	0.61	2	1	8260B	10/23/2006	CJR	1
1,1,1,2-Tetrachloroethane	< 0.89	ug/l	0.89	2.8	1	8260B	10/23/2006	CJR	1
1,1,1,2-Tetrachloroethane	< 0.65	ug/l	0.65	2.1	1	8260B	10/23/2006	CJR	1
Tetrachloroethene	< 0.52	ug/l	0.52	1.6	1	8260B	10/23/2006	CJR	1
Toluene	< 0.59	ug/l	0.59	1.9	1	8260B	10/23/2006	CJR	1
1,2,4-Trichlorobenzene	< 1.5	ug/l	1.5	4.8	1	8260B	10/23/2006	CJR	1
1,2,3-Trichlorobenzene	< 1.4	ug/l	1.4	4.4	1	8260B	10/23/2006	CJR	2
1,1,1-Trichloroethane	< 0.5	ug/l	0.5	1.6	1	8260B	10/23/2006	CJR	1
1,1,2-Trichloroethane	< 0.5	ug/l	0.5	1.6	1	8260B	10/23/2006	CJR	1
Trichloroethene (TCE)	< 0.44	ug/l	0.44	1.4	1	8260B	10/23/2006	CJR	1
Trichlorofluoromethane	< 0.61	ug/l	0.61	1.9	1	8260B	10/23/2006	CJR	1
1,2,4-Trimethylbenzene	< 0.39	ug/l	0.39	1.3	1	8260B	10/23/2006	CJR	1
1,3,5-Trimethylbenzene	< 1.2	ug/l	1.2	3.7	1	8260B	10/23/2006	CJR	1
Vinyl Chloride	0.2 "J"	ug/l	0.17	0.55	1	8260B	10/23/2006	CJR	1
m&p-Xylene	< 1.1	ug/l	1.1	3.4	1	8260B	10/23/2006	CJR	1
o-Xylene	< 0.32	ug/l	0.32	1	1	8260B	10/23/2006	CJR	1

"J" Flag: Analyte detected between LOD and LOQ

LOD Limit of Detection

LOQ Limit of Quantitation

Code Comment

- 1 Laboratory QC within limits.
- 2 Relative percent difference failed for laboratory spiked samples.

Authorized Signature Michael J. Ricker

CHAIN OF CUSTODY RECORD

Synergy

Environmental Lab, LLC.

Chain # No 4829

Page ___ of ___

Lab I.D. #	
Account No. :	Quote No.:
Project #: 38067040	
Sampler: (signature) <i>[Signature]</i>	

1990 Prospect Ct. • Appleton, WI 54914
920-830-2455 • FAX 920-733-0631

<p>Sample Handling Request ___ Rush Analysis Date Required ___ (Rushes accepted only with prior authorization) <input checked="" type="checkbox"/> Normal Turn Around</p>

Project (Name / Location): Fabriccare - Milwaukee	
Reports To: Tracy Houston	Invoice To:
Company Terracon	Company:
Address 3011 E. Capital Dr.	Address:
City State Zip Appleton, WI 54911	City State Zip:
Phone (420) 993-9096	Phone:
FAX (420) 993-9108	FAX:

Analysis Requested										
Other Analysis										
DRO (Mod DRO Sep 95)	GRO (Mod GRO Sep 95)	PVOC (EPA 8021)	VOC (EPA 8260)	VOC DW (EPA 524.2)	PAH (EPA 8270)	Total Suspended Solids	Lead	PID/FID		

Lab I.D.	Sample I.D.	Collection Date	Time	Comp	Grab	Filtered Y/N	No. of Containers	Sample Type (Matrix)*	Preservation	DRO (Mod DRO Sep 95)	GRO (Mod GRO Sep 95)	PVOC (EPA 8021)	VOC (EPA 8260)	VOC DW (EPA 524.2)	PAH (EPA 8270)	Total Suspended Solids	Lead	PID/FID	
S014296A	MW-2	10/13/06	1530		X	N	3	GW	—					X					
<i>No more samples</i>																			
<i>[Signature]</i>																			

Comments/Special Instructions (*Specify groundwater "GW", Drinking Water "DW", Waste Water "WW", Soil "S", Air "A", Oil, Sludge etc.)

Sample Integrity - To be completed by receiving lab. Method of Shipment: <u>clean</u> Temp. of Temp. Blank: ___ °C On Ice: ___ Cooler seal intact upon receipt: <input checked="" type="checkbox"/> Yes ___ No	Relinquished By: (sign) <i>[Signature]</i>	Time 8:10	Date 10/16/06	Received By: (sign) _____	Time _____	Date _____
	Received in Laboratory By: <i>[Signature]</i>					
	Time: 8:15 AM Date: 10/16/06					

TERRACON GROUND WATER SAMPLING INFORMATION SHEET

PROJECT NAME: <u>One Hour Fabricare-Mtl.</u>		PROJECT NO. <u>35067040</u>
PROJECT LOCATION: <u>4704 W. Burreigh St.</u>		
SAMPLE POINT: <u>MW-2</u>	SAMPLE POINT DESCRIPTION:	
CASING DIAMETER: <u>2"</u>		
WELL DEPTH: <u>13.7</u> 14.0 <u>ft</u>		
DATE: <u>10/13/06</u>	TIME: <u>1445</u>	AM/PM: <u>AM</u> DEPTH TO GROUND WATER (FT): <u>4.36</u>

4.0 CALCULATION: ~~13.7~~ - 4.36 · 0.17 · 3 = ^{9.9} ~~4.76~~ ^{gallons} ~~gallons~~

SAMPLING METHOD: disposable biter

DATE	TIME (AM/PM)	GALLONS REMOVED	COMMENTS
<u>10/13/06</u>	<u>1500</u>		<u>began purging & surging</u>
↓	<u>1505</u>	<u>9.7 gallons</u>	<u>purged dry</u>
↓	<u>1530</u>		<u>collected sample</u>

for well development

DISSOLVED OXYGEN: <u>---</u>	FERROUS IRON: <u>---</u>	NITRATE: <u>-----</u>
------------------------------	--------------------------	-----------------------

pH: <u>---</u>	ORP: <u>---</u>	TEMP: <u>---</u>	SPECIFIC CONDUCTANCE (uS/cm) x1000: <u>---</u>
----------------	-----------------	------------------	--

SAMPLE APPEARANCE: <u>VERY TURBID</u> TURBID SLIGHTLY TURBID CLEAR	ODOR: YES <input type="checkbox"/> NO <input checked="" type="checkbox"/> NOT NOTED	ANALYSES: <u>VOL</u>
--	---	----------------------

CLEANING PERFORMED IN FIELD: METHANOL AND DISPOSABLE GLOVES ^{*INITIAL TO VERIFY OR NOTE OTHER CLEANING METHOD PERFORMED}
not

COMMENTS:

SAMPLED BY: <u>not</u>	DATE: <u>10/13/06</u>
------------------------	-----------------------

REVIEWED BY: <u>BRS</u>	DATE: <u>10/16/06</u>
-------------------------	-----------------------



1. View of the dry cleaning equipment inside One Hour Fabricare.



2. View of the flush-mount gas vapor sampling point to the north of the dry cleaning equipment.



3. View inside One Hour Fabricare.



4. View of the south side of One Hour Fabricare from the southwest corner of the site.



5. View of the east side of the site from the south, including soil boring SB-4.



6. View of the north side of the site from the east.



7. View of the west side of the dry cleaner building and the adjacent property to the west of the site.



8. View of 47th Street followed by the adjacent facility to the east of the subject site.



9. View of West Burleigh Street followed by the adjacent facilities to the south of the subject site.



10. View of the adjacent facility to the west of the subject site.



11. View the adjacent alley and residential area to the north of the subject site.



12. View groundwater monitoring well MW-2 and the 55-gallon drums containing drill cuttings and purged groundwater to the north of dry cleaner building.



13. View soil boring SB-3 to the south of the dry cleaning building.



14. View of soil boring SB-4 to the east of the dry cleaning building.



15. View of the fill pipe to the underground storage tank to the north of the dry cleaning building.



16. View of pipes adjacent to the north side of the dry cleaning building.