

From: Jason Powell <JTPowell@kwiktrip.com>
Sent: Monday, March 7, 2022 1:25 PM
To: Herbst, Barbara J - DNR
Subject: RE: Notification – Kwik Trip #749
Attachments: 749 Site Map.pdf

CAUTION: This email originated from outside the organization. Do not click links or open attachments unless you recognize the sender and know the content is safe.

Barb, attached is a site map showing the tank basin, some of the site boundaries, and the sample location noted.

No need for a letter. If you could just let me know if it gets NAR and I will just print off from BRRTs for our file.

Thanks,



Jason Powell
Environmental Projects Coordinator 1
608-791-3482
jtpowell@kwiktrip.com



Mission Statement: "To serve our customers and community more effectively than anyone else by treating our customers, co-workers and suppliers as we, personally, would like to be treated and to make a difference in someone's life."

From: Herbst, Barbara J - DNR <barbara.herbst@wisconsin.gov>
Sent: Monday, March 7, 2022 11:45 AM
To: Jason Powell <JTPowell@kwiktrip.com>
Subject: RE: Notification – Kwik Trip #749

ATTENTION: This email originated from outside of Kwik Trip. Do not click links or open attachments unless you recognize the sender and know the content is safe.

Hi Jason,

I have received the notification and lab reports for Kwik Trip #749. I do have two questions. Do you have any figures, etc regarding the placement of the tank basins, sit boundaries, and gw sample location? Will you require a letter for a decision on the NAR request?

Thank you.
Barb

We are committed to service excellence.

Visit our survey at <http://dnr.wi.gov/customersurvey> to evaluate how I did.

Barbara J. Herbst, P.G., C.P.G.

Hydrogeologist

Remediation and Redevelopment Program

Wisconsin Department of Natural Resources

875 4th Ave. South

Park Falls, WI 54552


Phone: **(715) 492-1891**

Barbara.Herbst@Wisconsin.gov



dnr.wi.gov



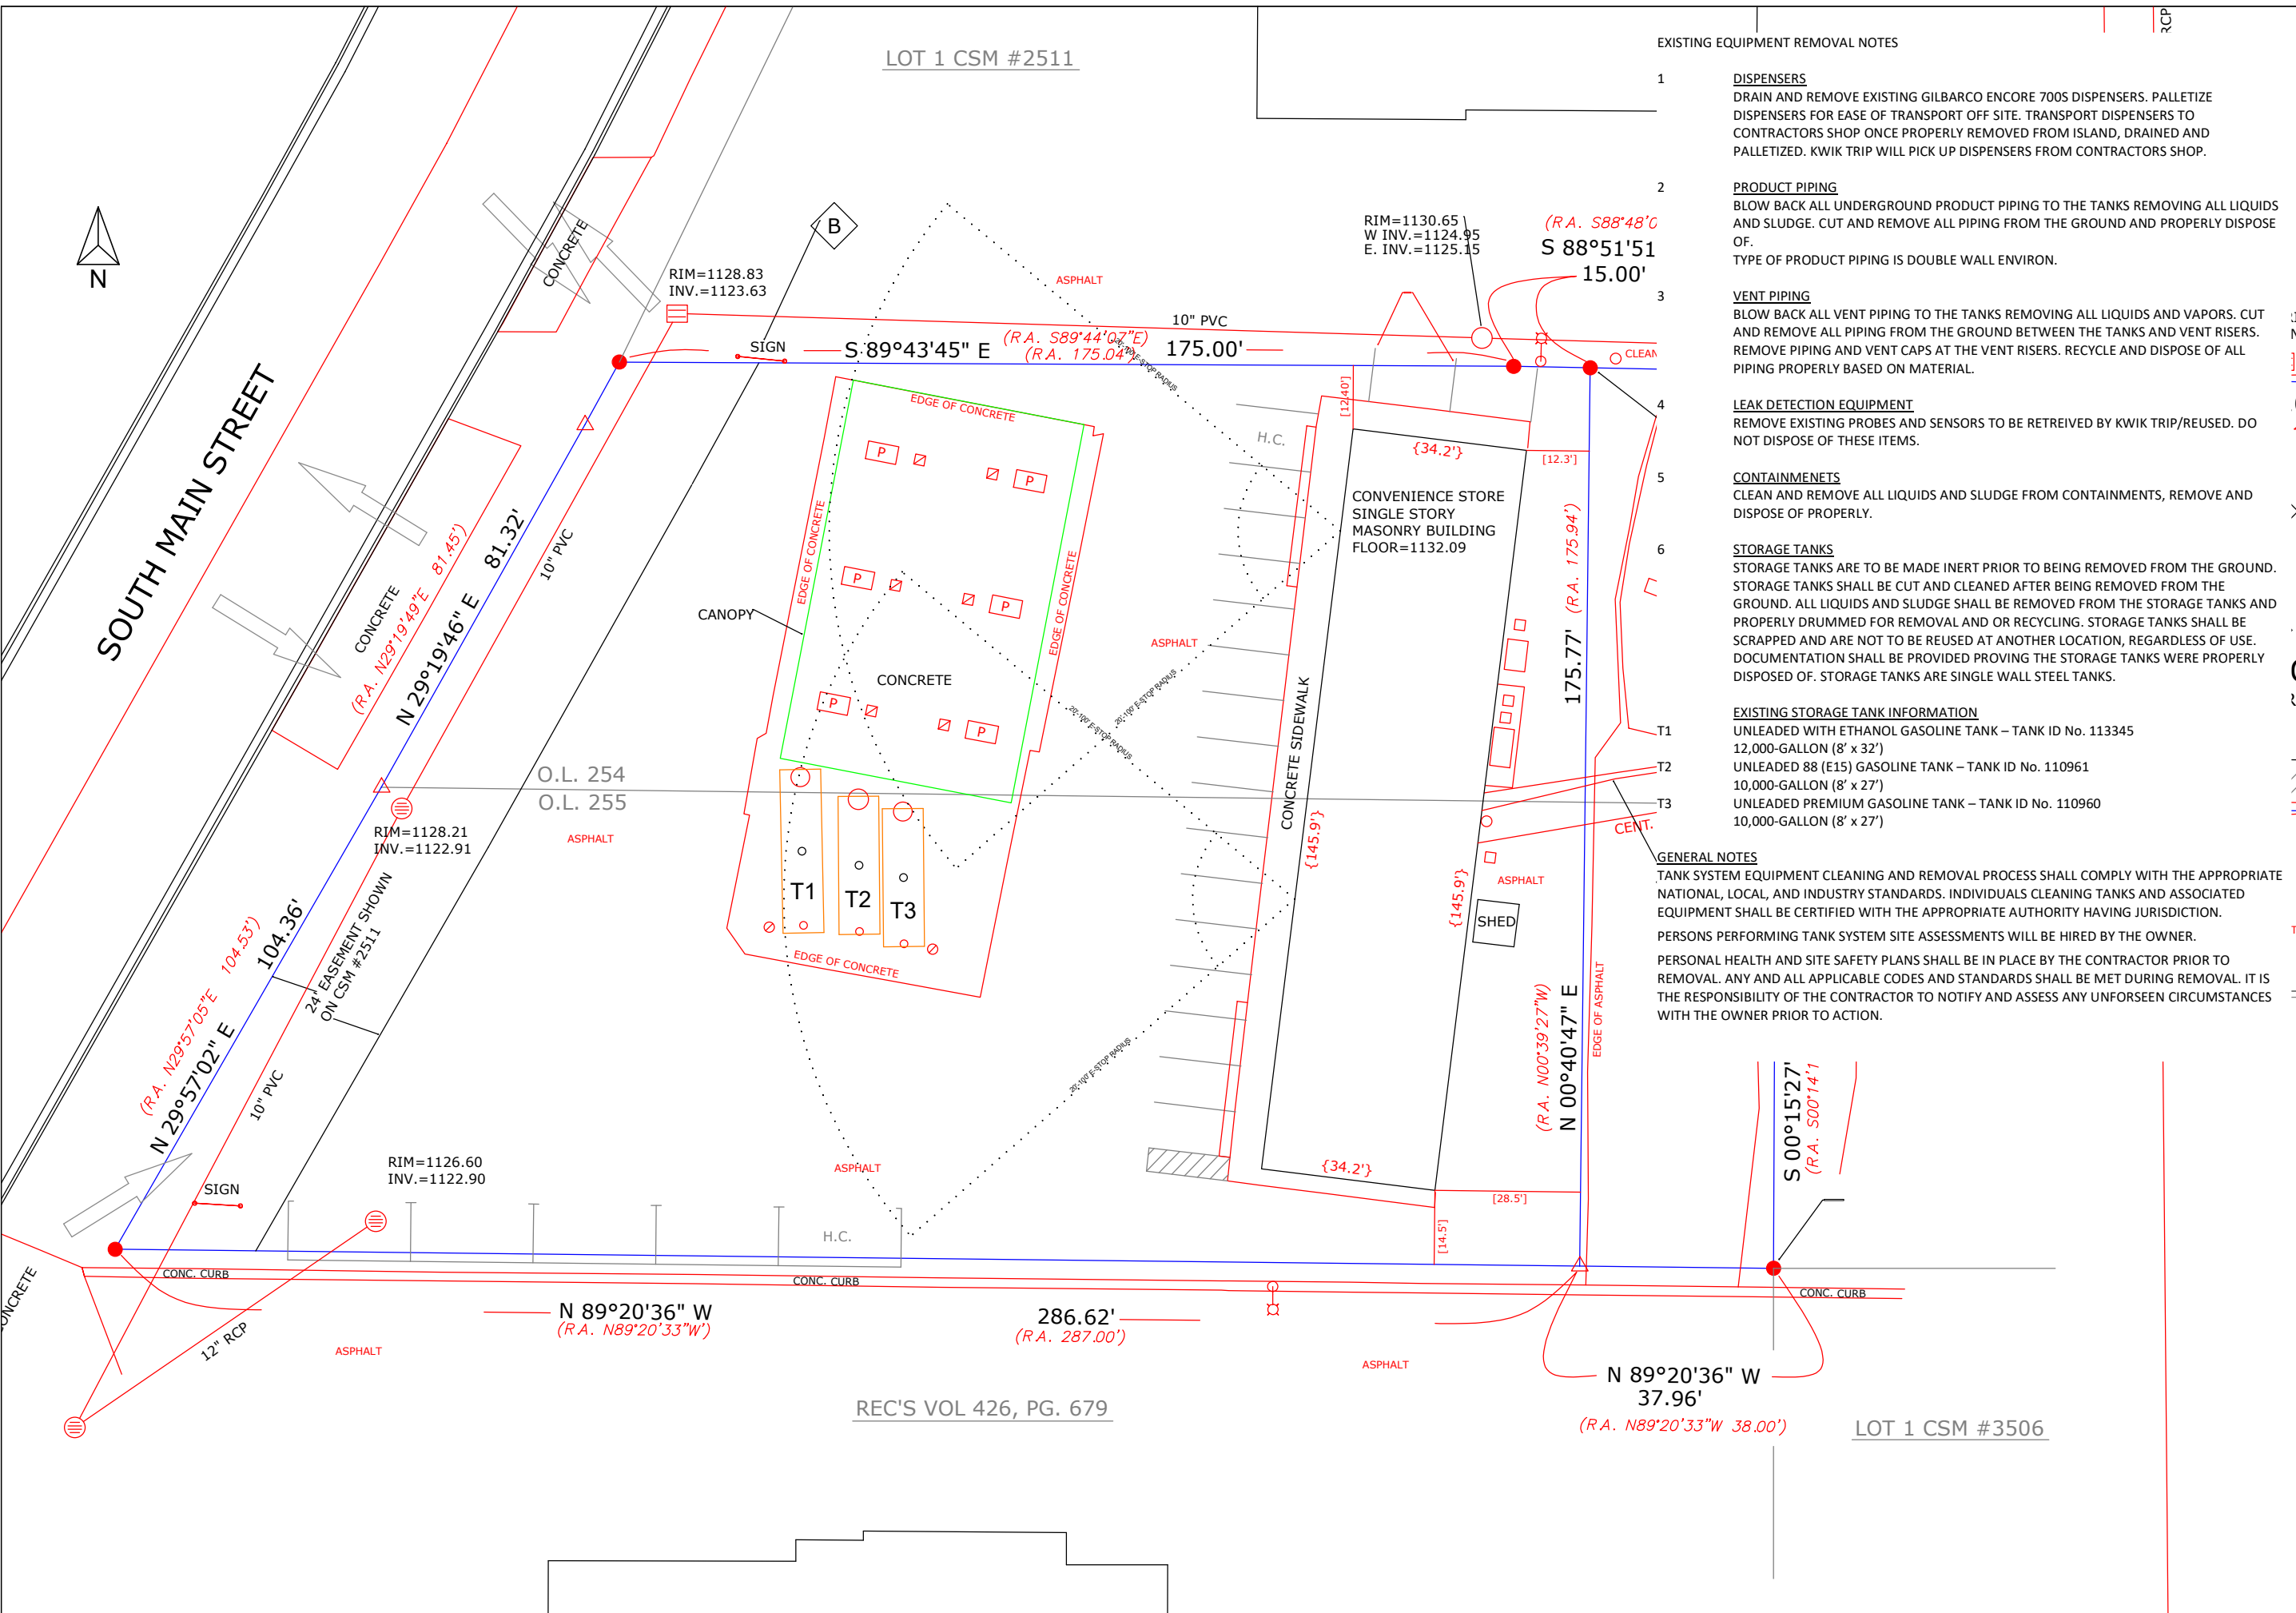

EXISTING EQUIPMENT REMOVAL NOTES

- 1 **DISPENSERS**
DRAIN AND REMOVE EXISTING GILBARCO ENCORE 700S DISPENSERS. PALLETIZE DISPENSERS FOR EASE OF TRANSPORT OFF SITE. TRANSPORT DISPENSERS TO CONTRACTORS SHOP ONCE PROPERLY REMOVED FROM ISLAND, DRAINED AND PALLETIZED. KWIK TRIP WILL PICK UP DISPENSERS FROM CONTRACTORS SHOP.
 - 2 **PRODUCT PIPING**
BLOW BACK ALL UNDERGROUND PRODUCT PIPING TO THE TANKS REMOVING ALL LIQUIDS AND SLUDGE. CUT AND REMOVE ALL PIPING FROM THE GROUND AND PROPERLY DISPOSE OF. TYPE OF PRODUCT PIPING IS DOUBLE WALL ENVIRON.
 - 3 **VENT PIPING**
BLOW BACK ALL VENT PIPING TO THE TANKS REMOVING ALL LIQUIDS AND VAPORS. CUT AND REMOVE ALL PIPING FROM THE GROUND BETWEEN THE TANKS AND VENT RISERS. REMOVE PIPING AND VENT CAPS AT THE VENT RISERS. RECYCLE AND DISPOSE OF ALL PIPING PROPERLY BASED ON MATERIAL.
 - 4 **LEAK DETECTION EQUIPMENT**
REMOVE EXISTING PROBES AND SENSORS TO BE RETRIEVED BY KWIK TRIP/REUSED. DO NOT DISPOSE OF THESE ITEMS.
 - 5 **CONTAINMENTS**
CLEAN AND REMOVE ALL LIQUIDS AND SLUDGE FROM CONTAINMENTS, REMOVE AND DISPOSE OF PROPERLY.
 - 6 **STORAGE TANKS**
STORAGE TANKS ARE TO BE MADE INERT PRIOR TO BEING REMOVED FROM THE GROUND. STORAGE TANKS SHALL BE CUT AND CLEANED AFTER BEING REMOVED FROM THE GROUND. ALL LIQUIDS AND SLUDGE SHALL BE REMOVED FROM THE STORAGE TANKS AND PROPERLY DRUMMED FOR REMOVAL AND OR RECYCLING. STORAGE TANKS SHALL BE SCRAPPED AND ARE NOT TO BE REUSED AT ANOTHER LOCATION, REGARDLESS OF USE. DOCUMENTATION SHALL BE PROVIDED PROVING THE STORAGE TANKS WERE PROPERLY DISPOSED OF. STORAGE TANKS ARE SINGLE WALL STEEL TANKS.
- EXISTING STORAGE TANK INFORMATION**
- T1 UNLEADED WITH ETHANOL GASOLINE TANK – TANK ID No. 113345
12,000-GALLON (8' x 32')
 - T2 UNLEADED 88 (E15) GASOLINE TANK – TANK ID No. 110961
10,000-GALLON (8' x 27')
 - T3 UNLEADED PREMIUM GASOLINE TANK – TANK ID No. 110960
10,000-GALLON (8' x 27')
- GENERAL NOTES**
- TANK SYSTEM EQUIPMENT CLEANING AND REMOVAL PROCESS SHALL COMPLY WITH THE APPROPRIATE NATIONAL, LOCAL, AND INDUSTRY STANDARDS. INDIVIDUALS CLEANING TANKS AND ASSOCIATED EQUIPMENT SHALL BE CERTIFIED WITH THE APPROPRIATE AUTHORITY HAVING JURISDICTION. PERSONS PERFORMING TANK SYSTEM SITE ASSESSMENTS WILL BE HIRED BY THE OWNER. PERSONAL HEALTH AND SITE SAFETY PLANS SHALL BE IN PLACE BY THE CONTRACTOR PRIOR TO REMOVAL. ANY AND ALL APPLICABLE CODES AND STANDARDS SHALL BE MET DURING REMOVAL. IT IS THE RESPONSIBILITY OF THE CONTRACTOR TO NOTIFY AND ASSESS ANY UNFORSEEN CIRCUMSTANCES WITH THE OWNER PRIOR TO ACTION.



Excellence through experience™
Hillsboro, WI
1-800-236-0448



REVISIONS		
#	DATE	DESCRIPTION

Project	Kwik Trip #749
Address	1821 S Main St Rice Lake, WI 54868
Scale	1"=30'
Job #	21KTI50643
Date	11/21/21
Sheet Name	Existing Site Overview
Drawing	3 of 7