










PLAN LEGEND

-  PARCEL
-  STORM SEWER PIPE
-  STORM SEWER DISCHARGE PIPE
-  WATER MAIN 12-INCH
-  SANITARY PIPE
-  PROPOSED 70 FT. WIDE CHANNEL AND RIPARIAN RESTORATION CORRIDOR
-  MANHOLE
-  PROPOSED BRIDGE



NO.	BY	DATE	REVISION DESCRIPTION

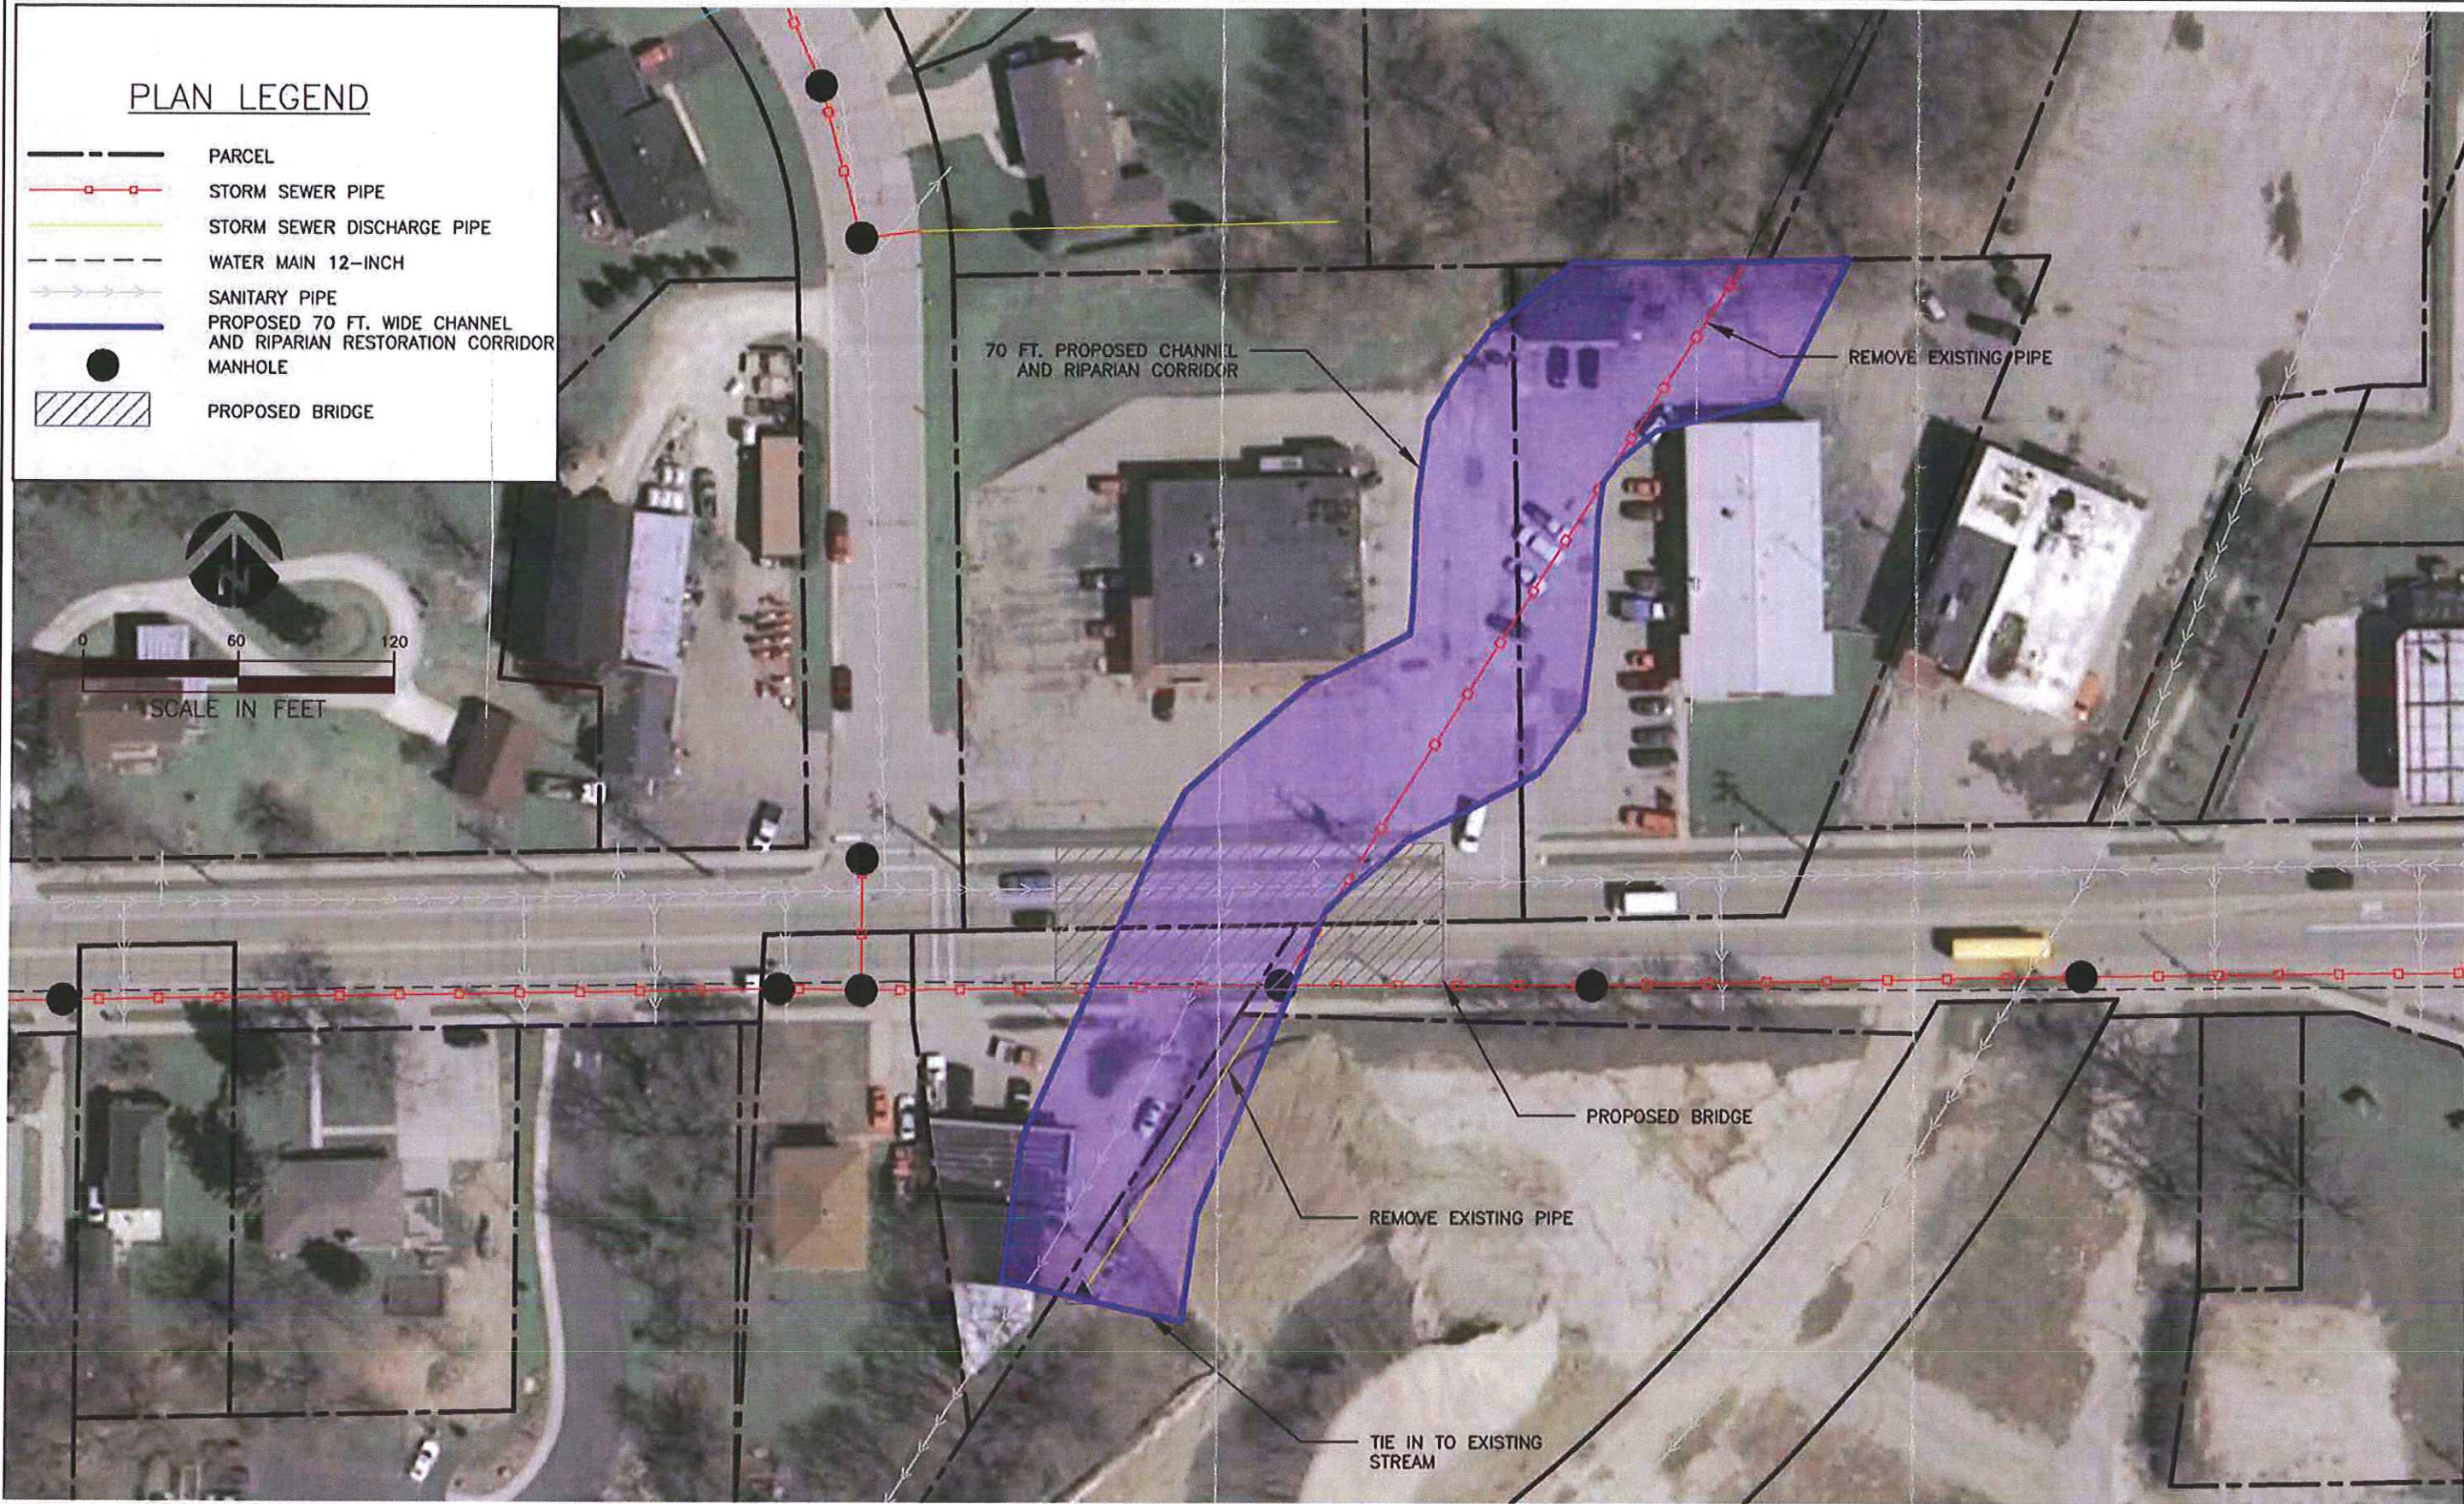JAT	DESIGNED	CHECKED
DRAWN	07/07/10	
BW	DATE	PROJECT
APPROVED		

SPRING CREEK DAYLIGHT PROJECT
SUSSEX COUNTY



3602 Atwood Avenue Suite 3
 Madison, WI 53714
 608.441.0342
 www.interfluve.com

PLAN VIEW
ALIGNMENT 1

SHEET
1 OF 3

x.dwg


NO.	BY	DATE	REVISION DESCRIPTION

JAT	DESIGNED	CHECKED
BW	DATE	PROJECT
07/07/10		

SPRING CREEK DAYLIGHT PROJECT
SUSSEX COUNTY



PLAN VIEW
ALIGNMENT 2

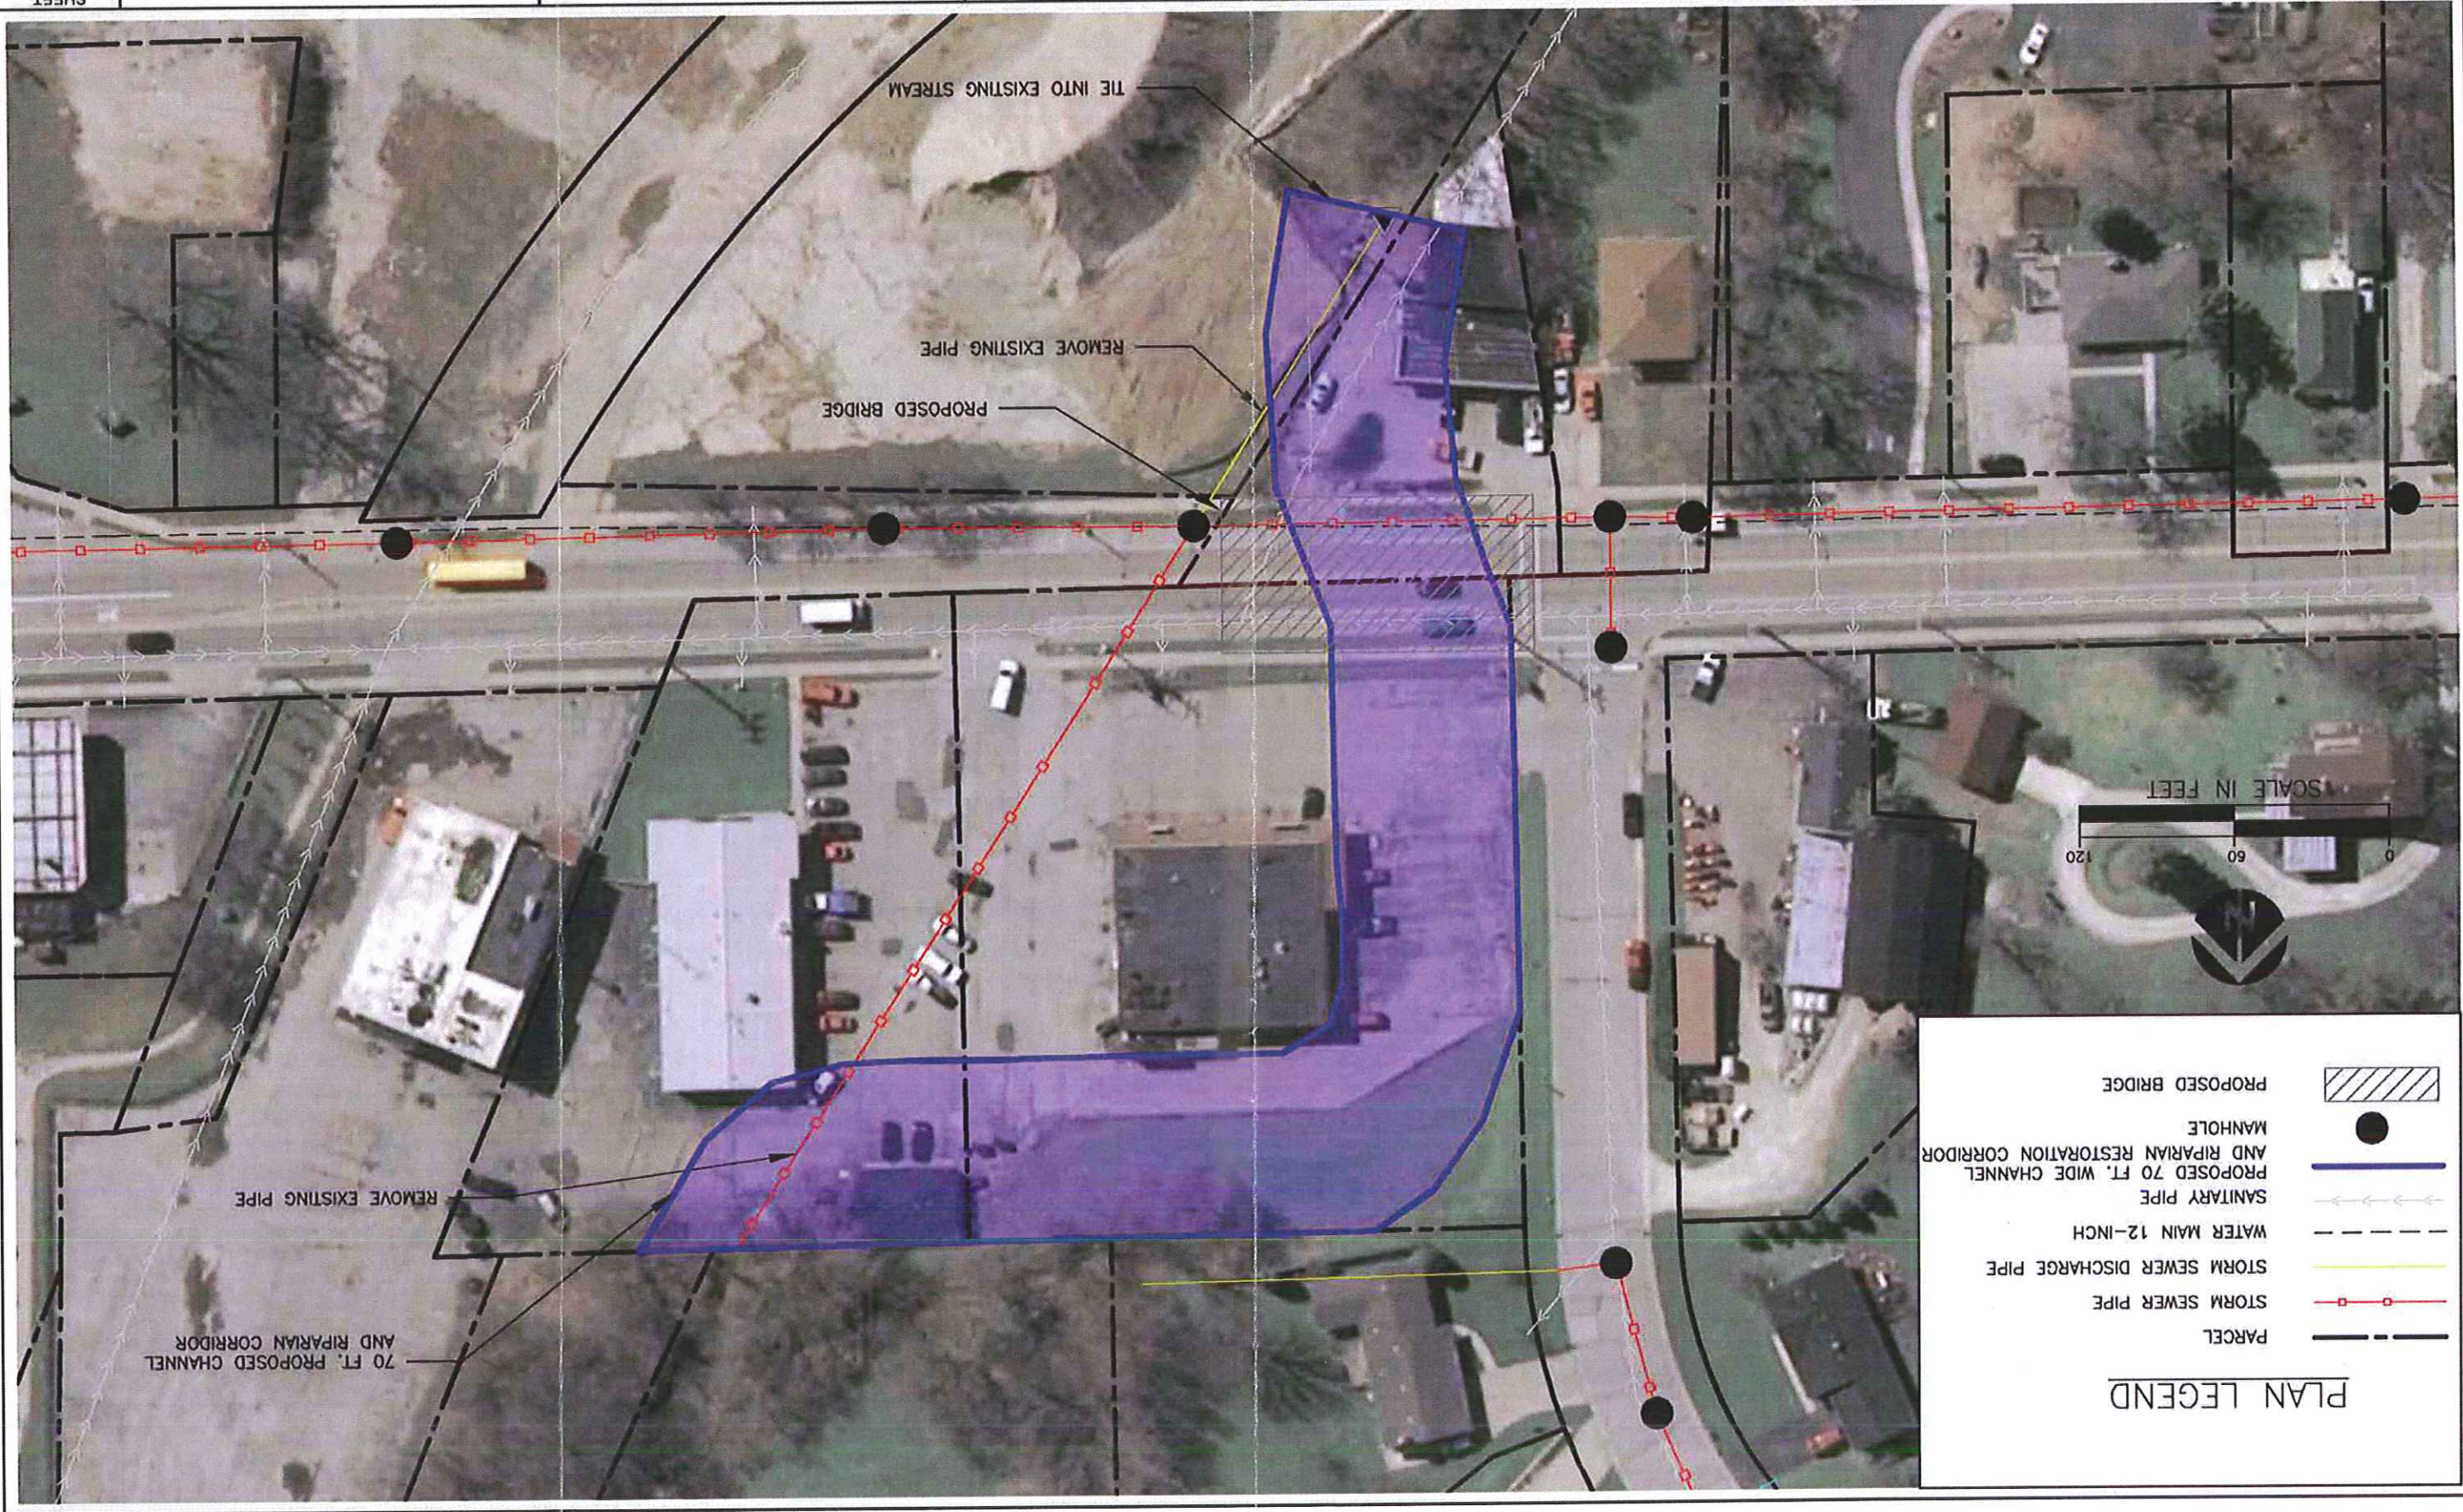

PLAN LEGEND

- PROPOSED BRIDGE
- MANHOLE
- PROPOSED 70 FT. WIDE CHANNEL AND RIPARIAN RESTORATION CORRIDOR
- SANITARY PIPE
- WATER MAIN 12-INCH
- STORM SEWER DISCHARGE PIPE
- STORM SEWER PIPE
- PARCEL