

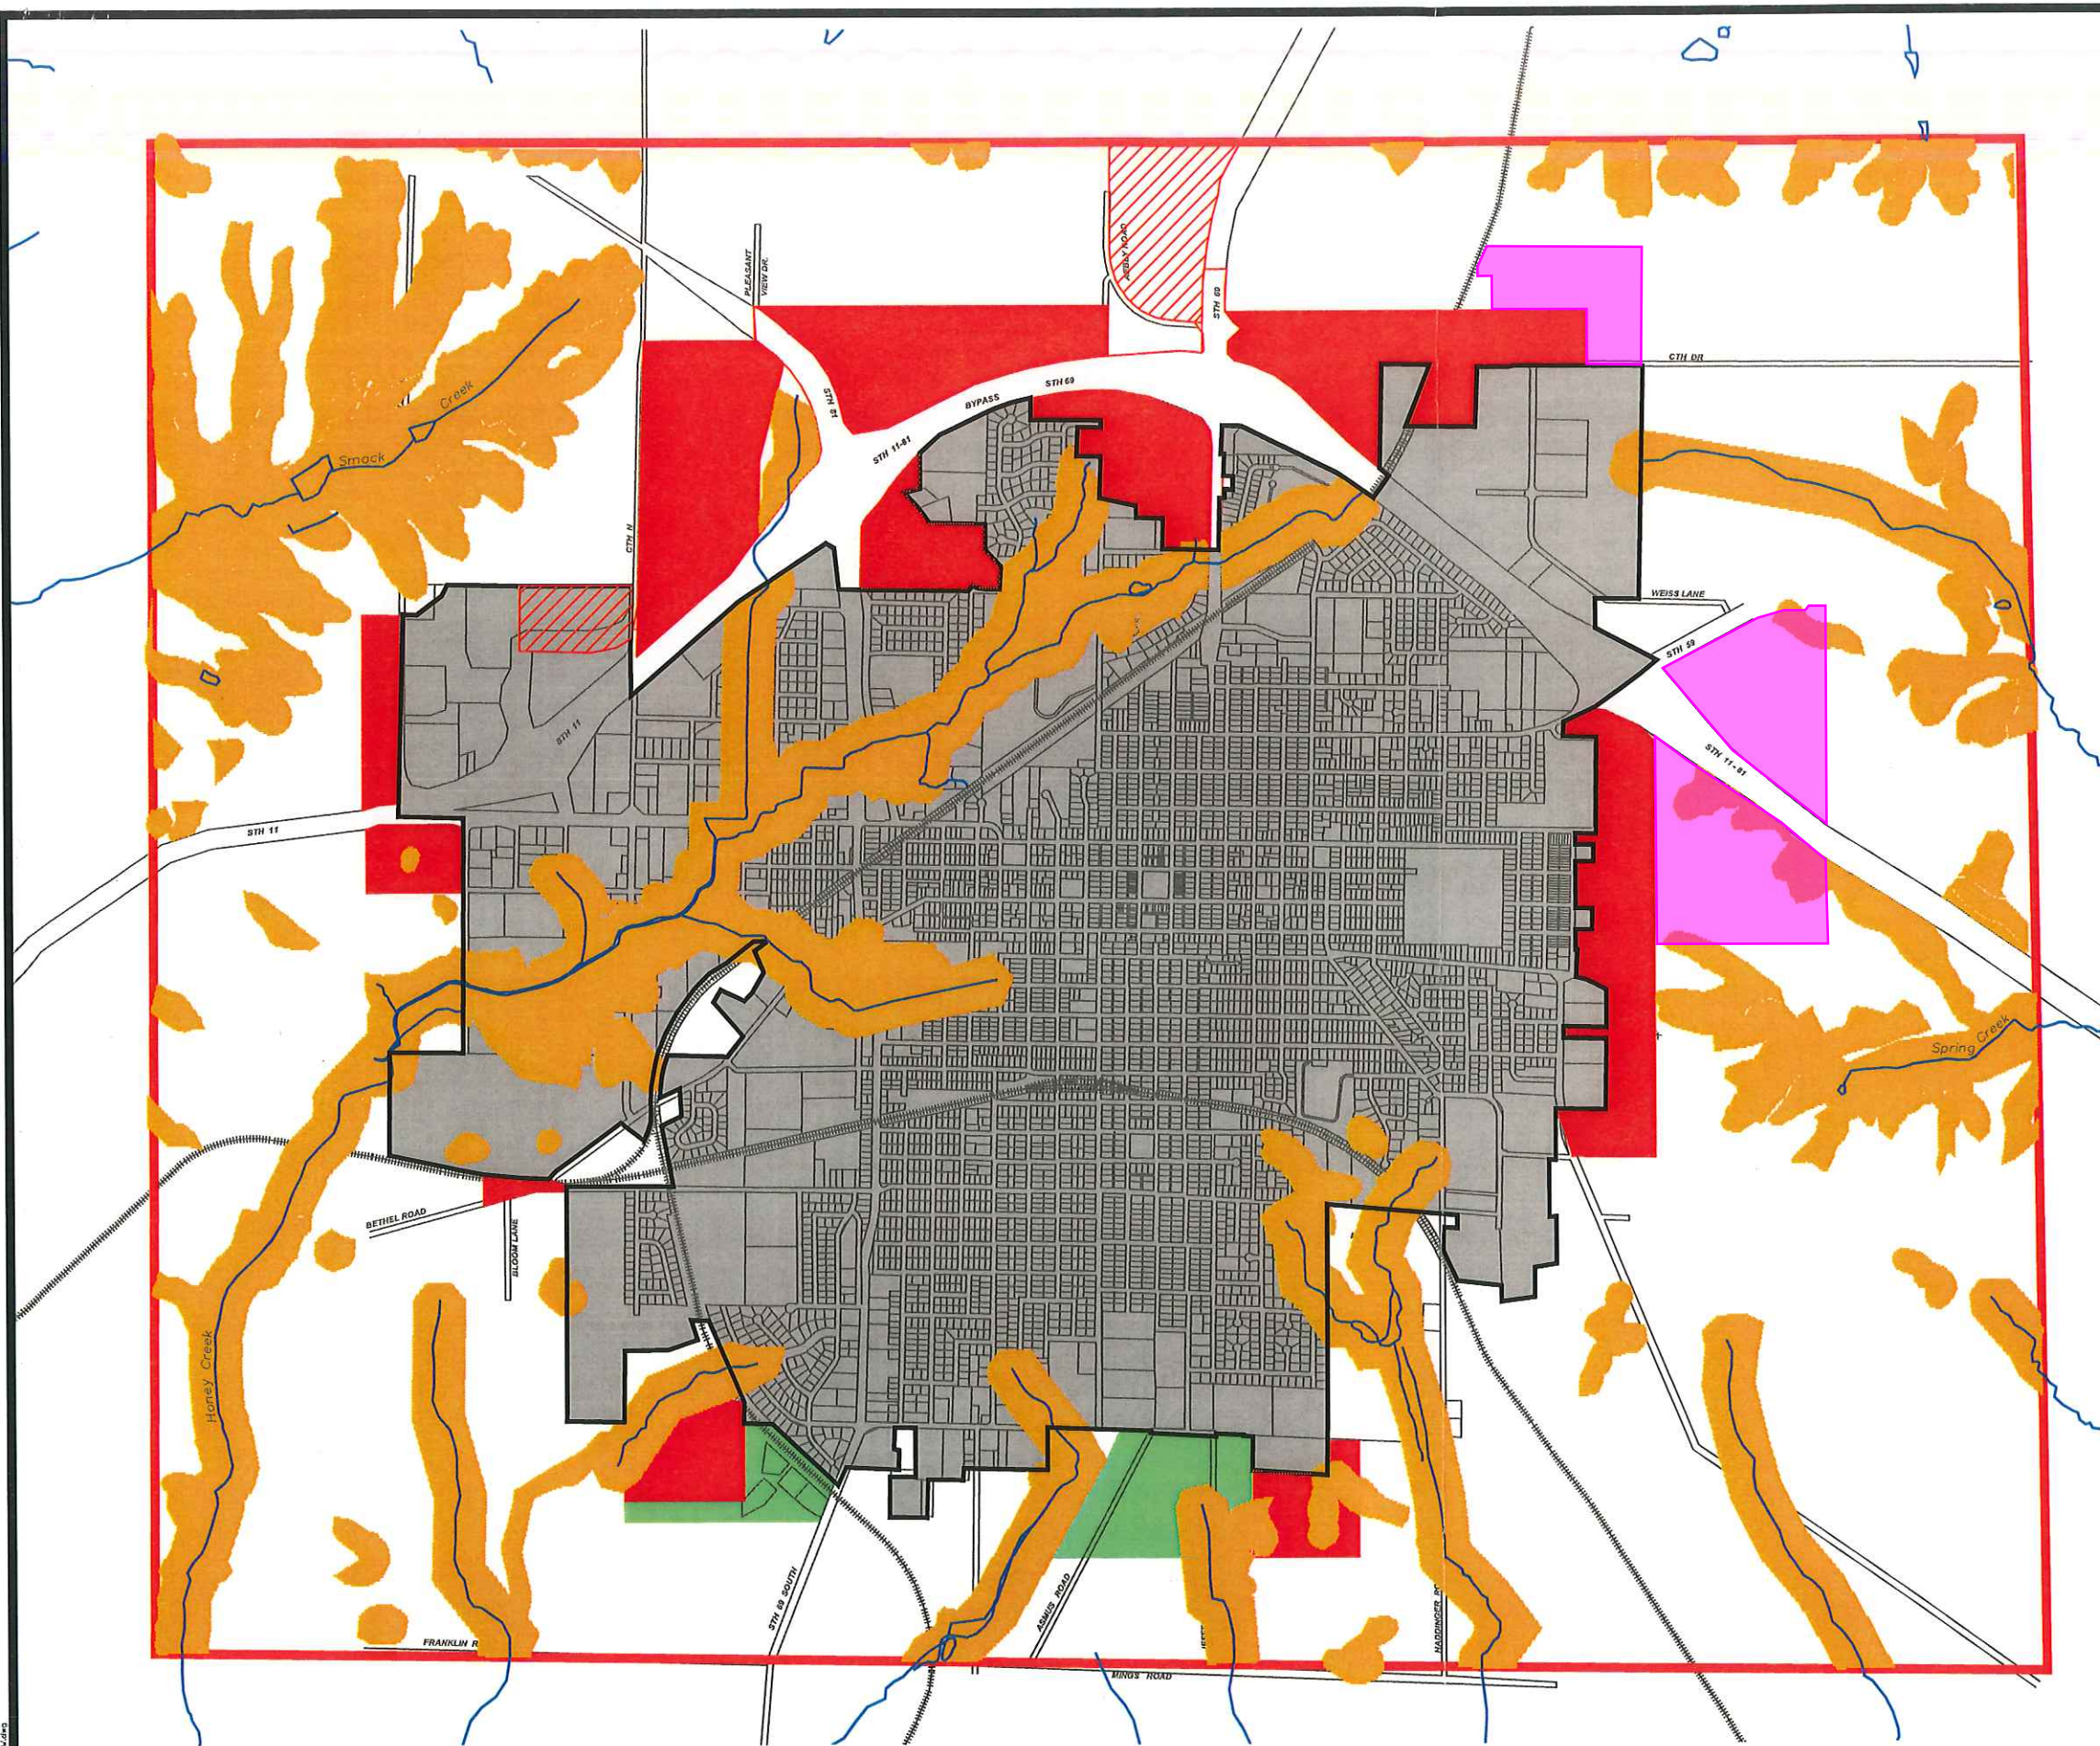


FIGURE 10
SANITARY SEWER AREA MAP
AMENDMENT NO. 2

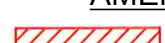


LEGEND

-  CORPORATE LIMITS
-  STUDY AREA BOUNDARY
-  SEWER SERVICE AREA
-  ENVIRONMENTALLY SENSITIVE AREAS
-  AMENDMENT 1, MAY 1, 2007
SEWER SERVICE AREA (ADDED)
-  SEWER SERVICE AREA (REMOVED)
-  AMENDMENT 2
SEWER SERVICE AREA (ADDED)

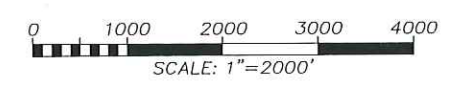


SEE FIGURES 10A, 10B, 10C, & 10D


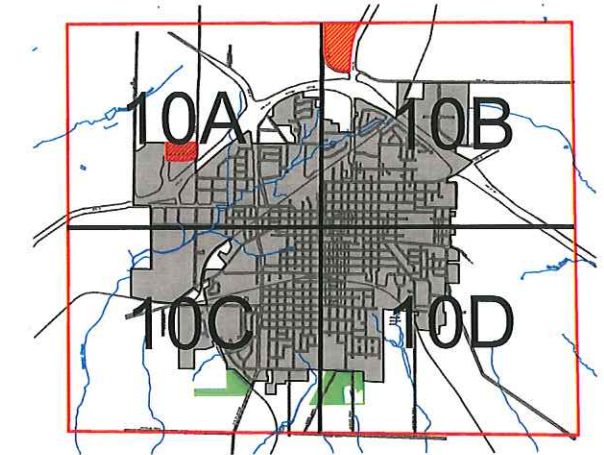


Sheet Index
N.T.S.

FIGURE 10
SEWER SERVICE AREA PLAN
MONROE SEWER SERVICE AREA PLAN

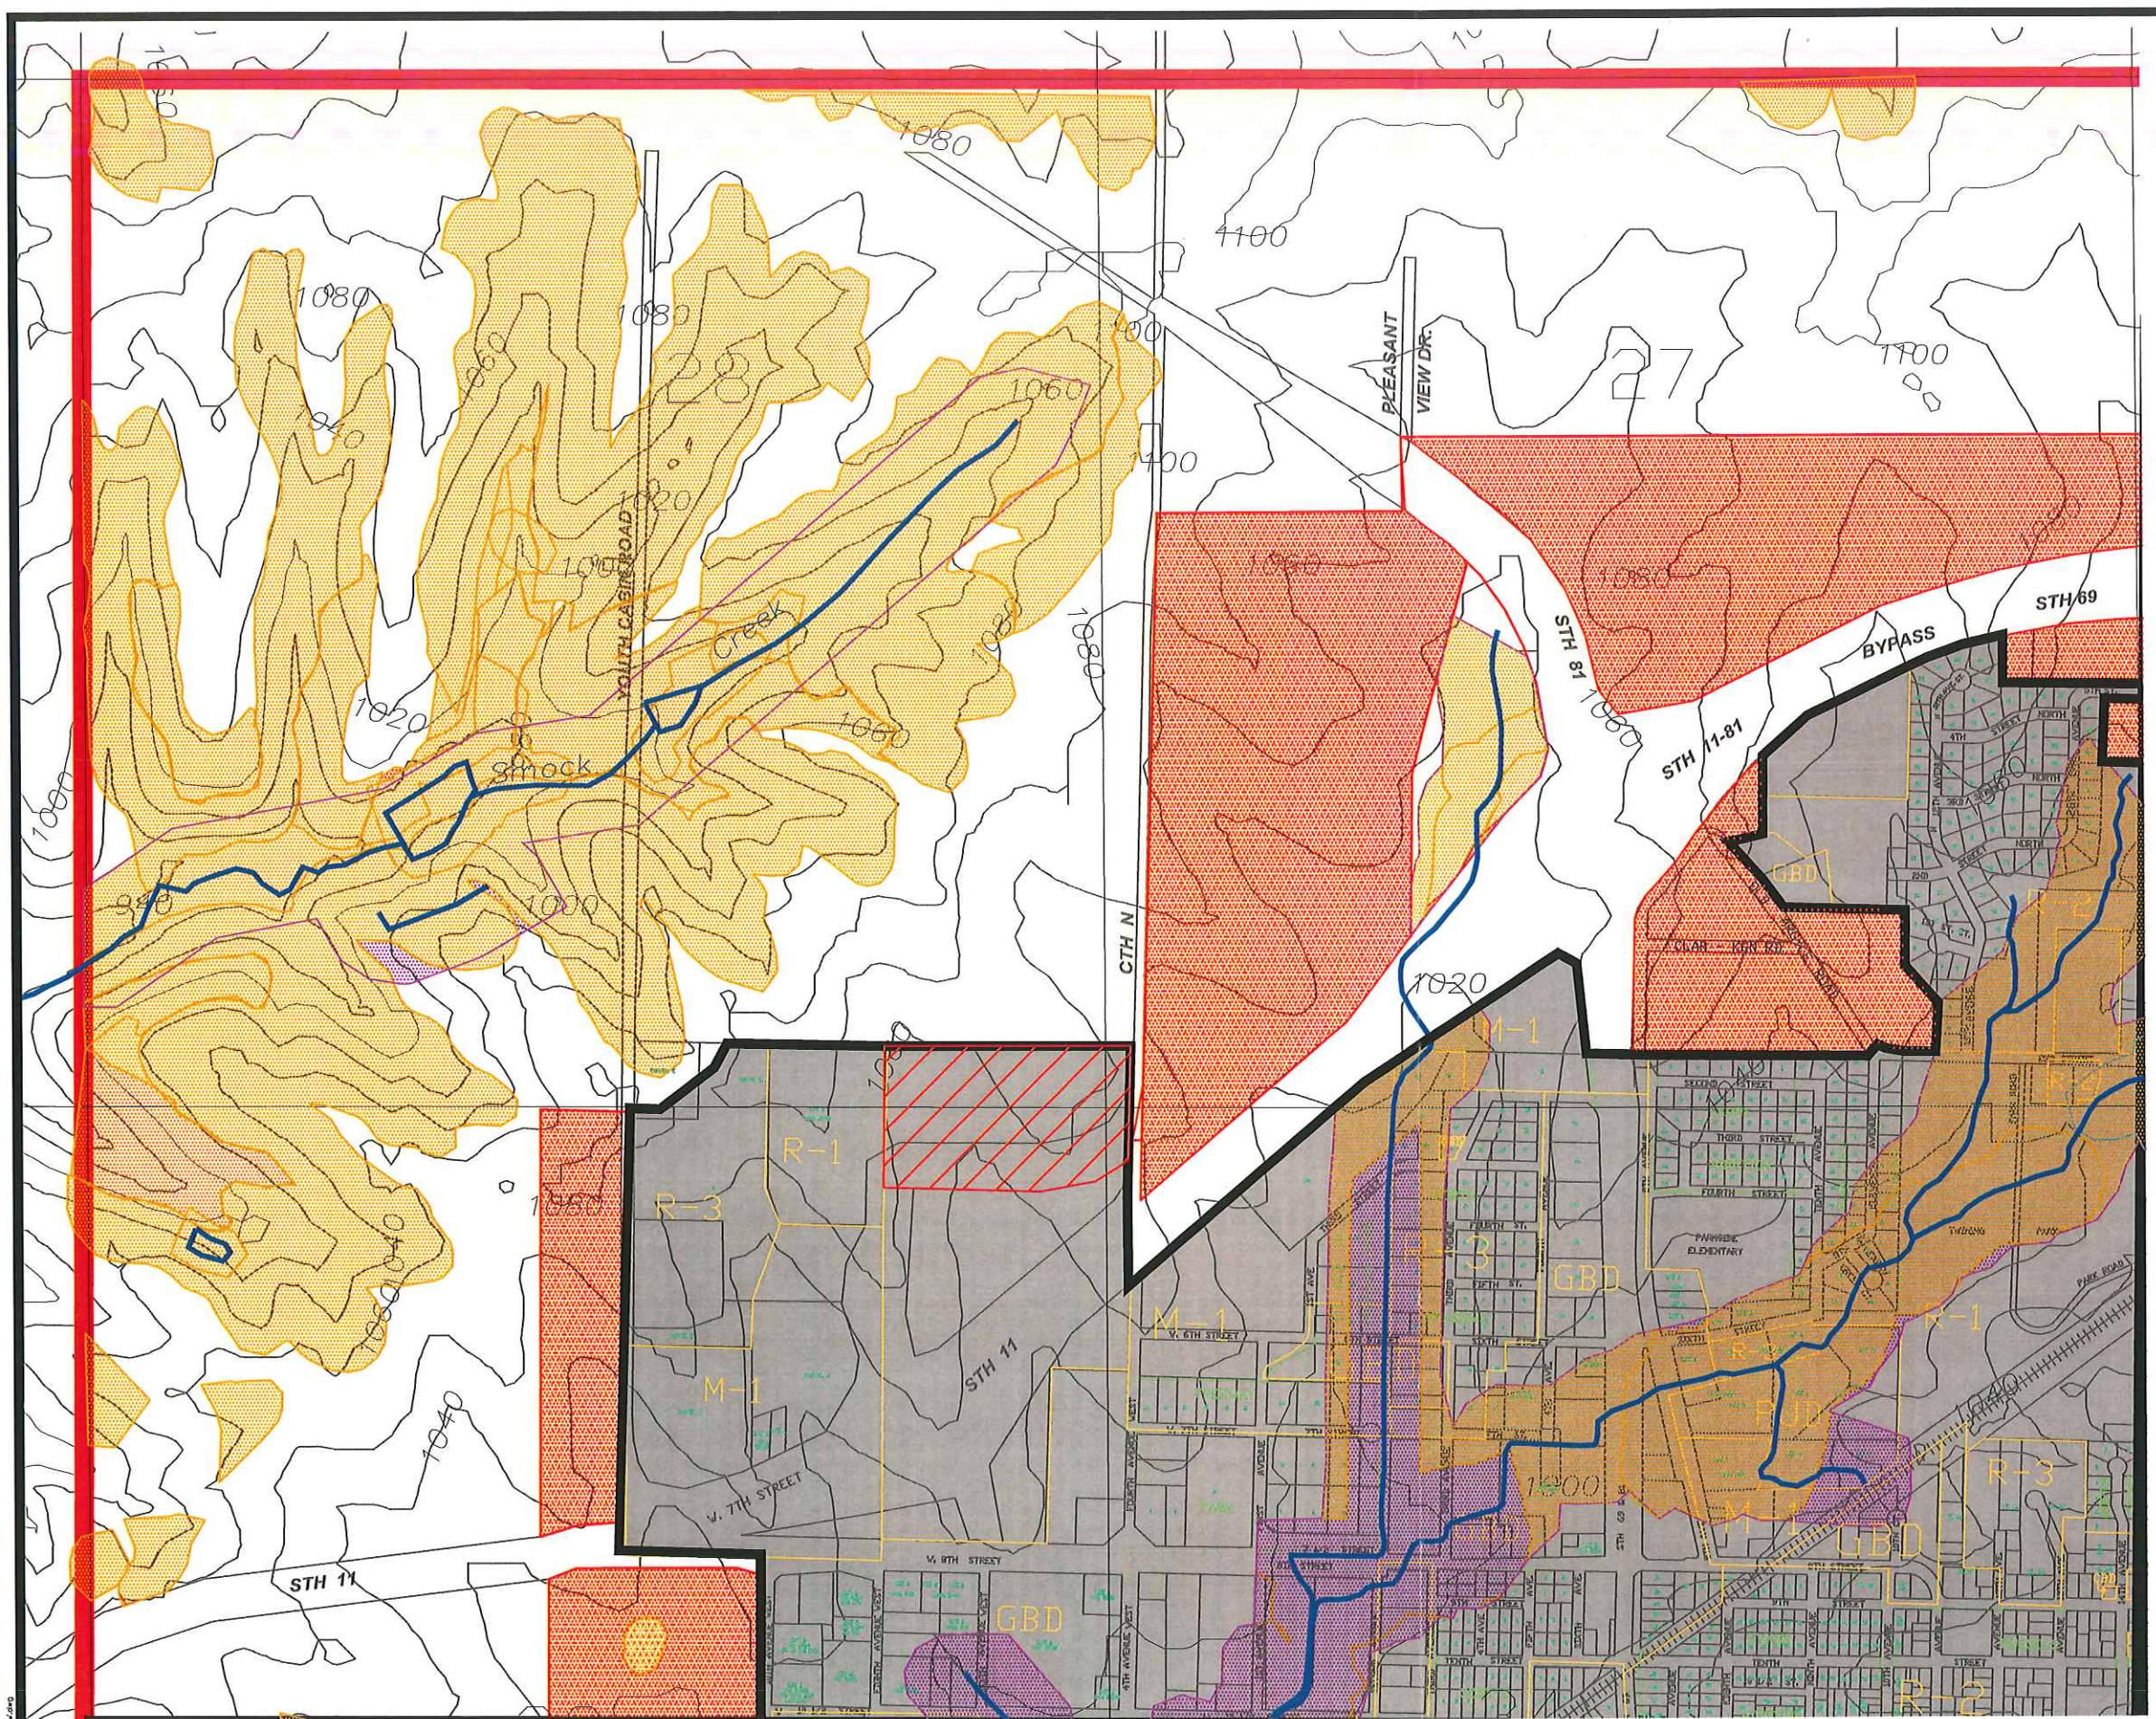


- LEGEND**
- CORPORATE LIMITS
 - STUDY AREA BOUNDARY
 - SEWER SERVICE AREA
 - ENVIRONMENTALLY SENSITIVE AREAS
 - AMENDMENT 1, MAY 1, 2007
SEWER SERVICE AREA (ADDED)
 - SEWER SERVICE AREA (REMOVED)
 - AMENDMENT 2
SEWER SERVICE AREA (ADDED)

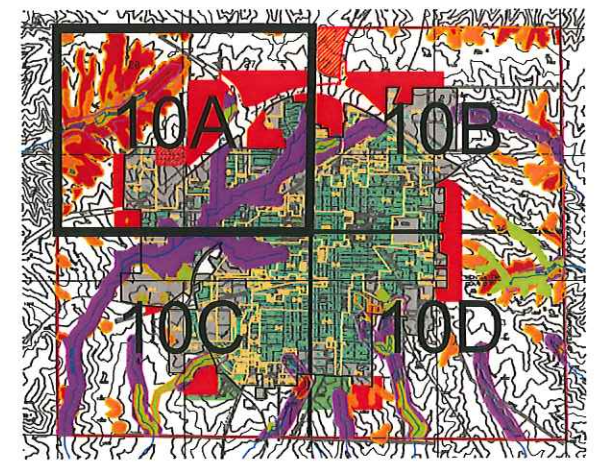
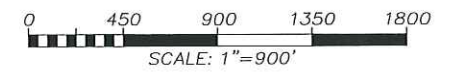


Sheet Index
N.T.S.

FIGURE 10A
SEWER SERVICE AREA PLAN
MONROE SEWER SERVICE AREA PLAN

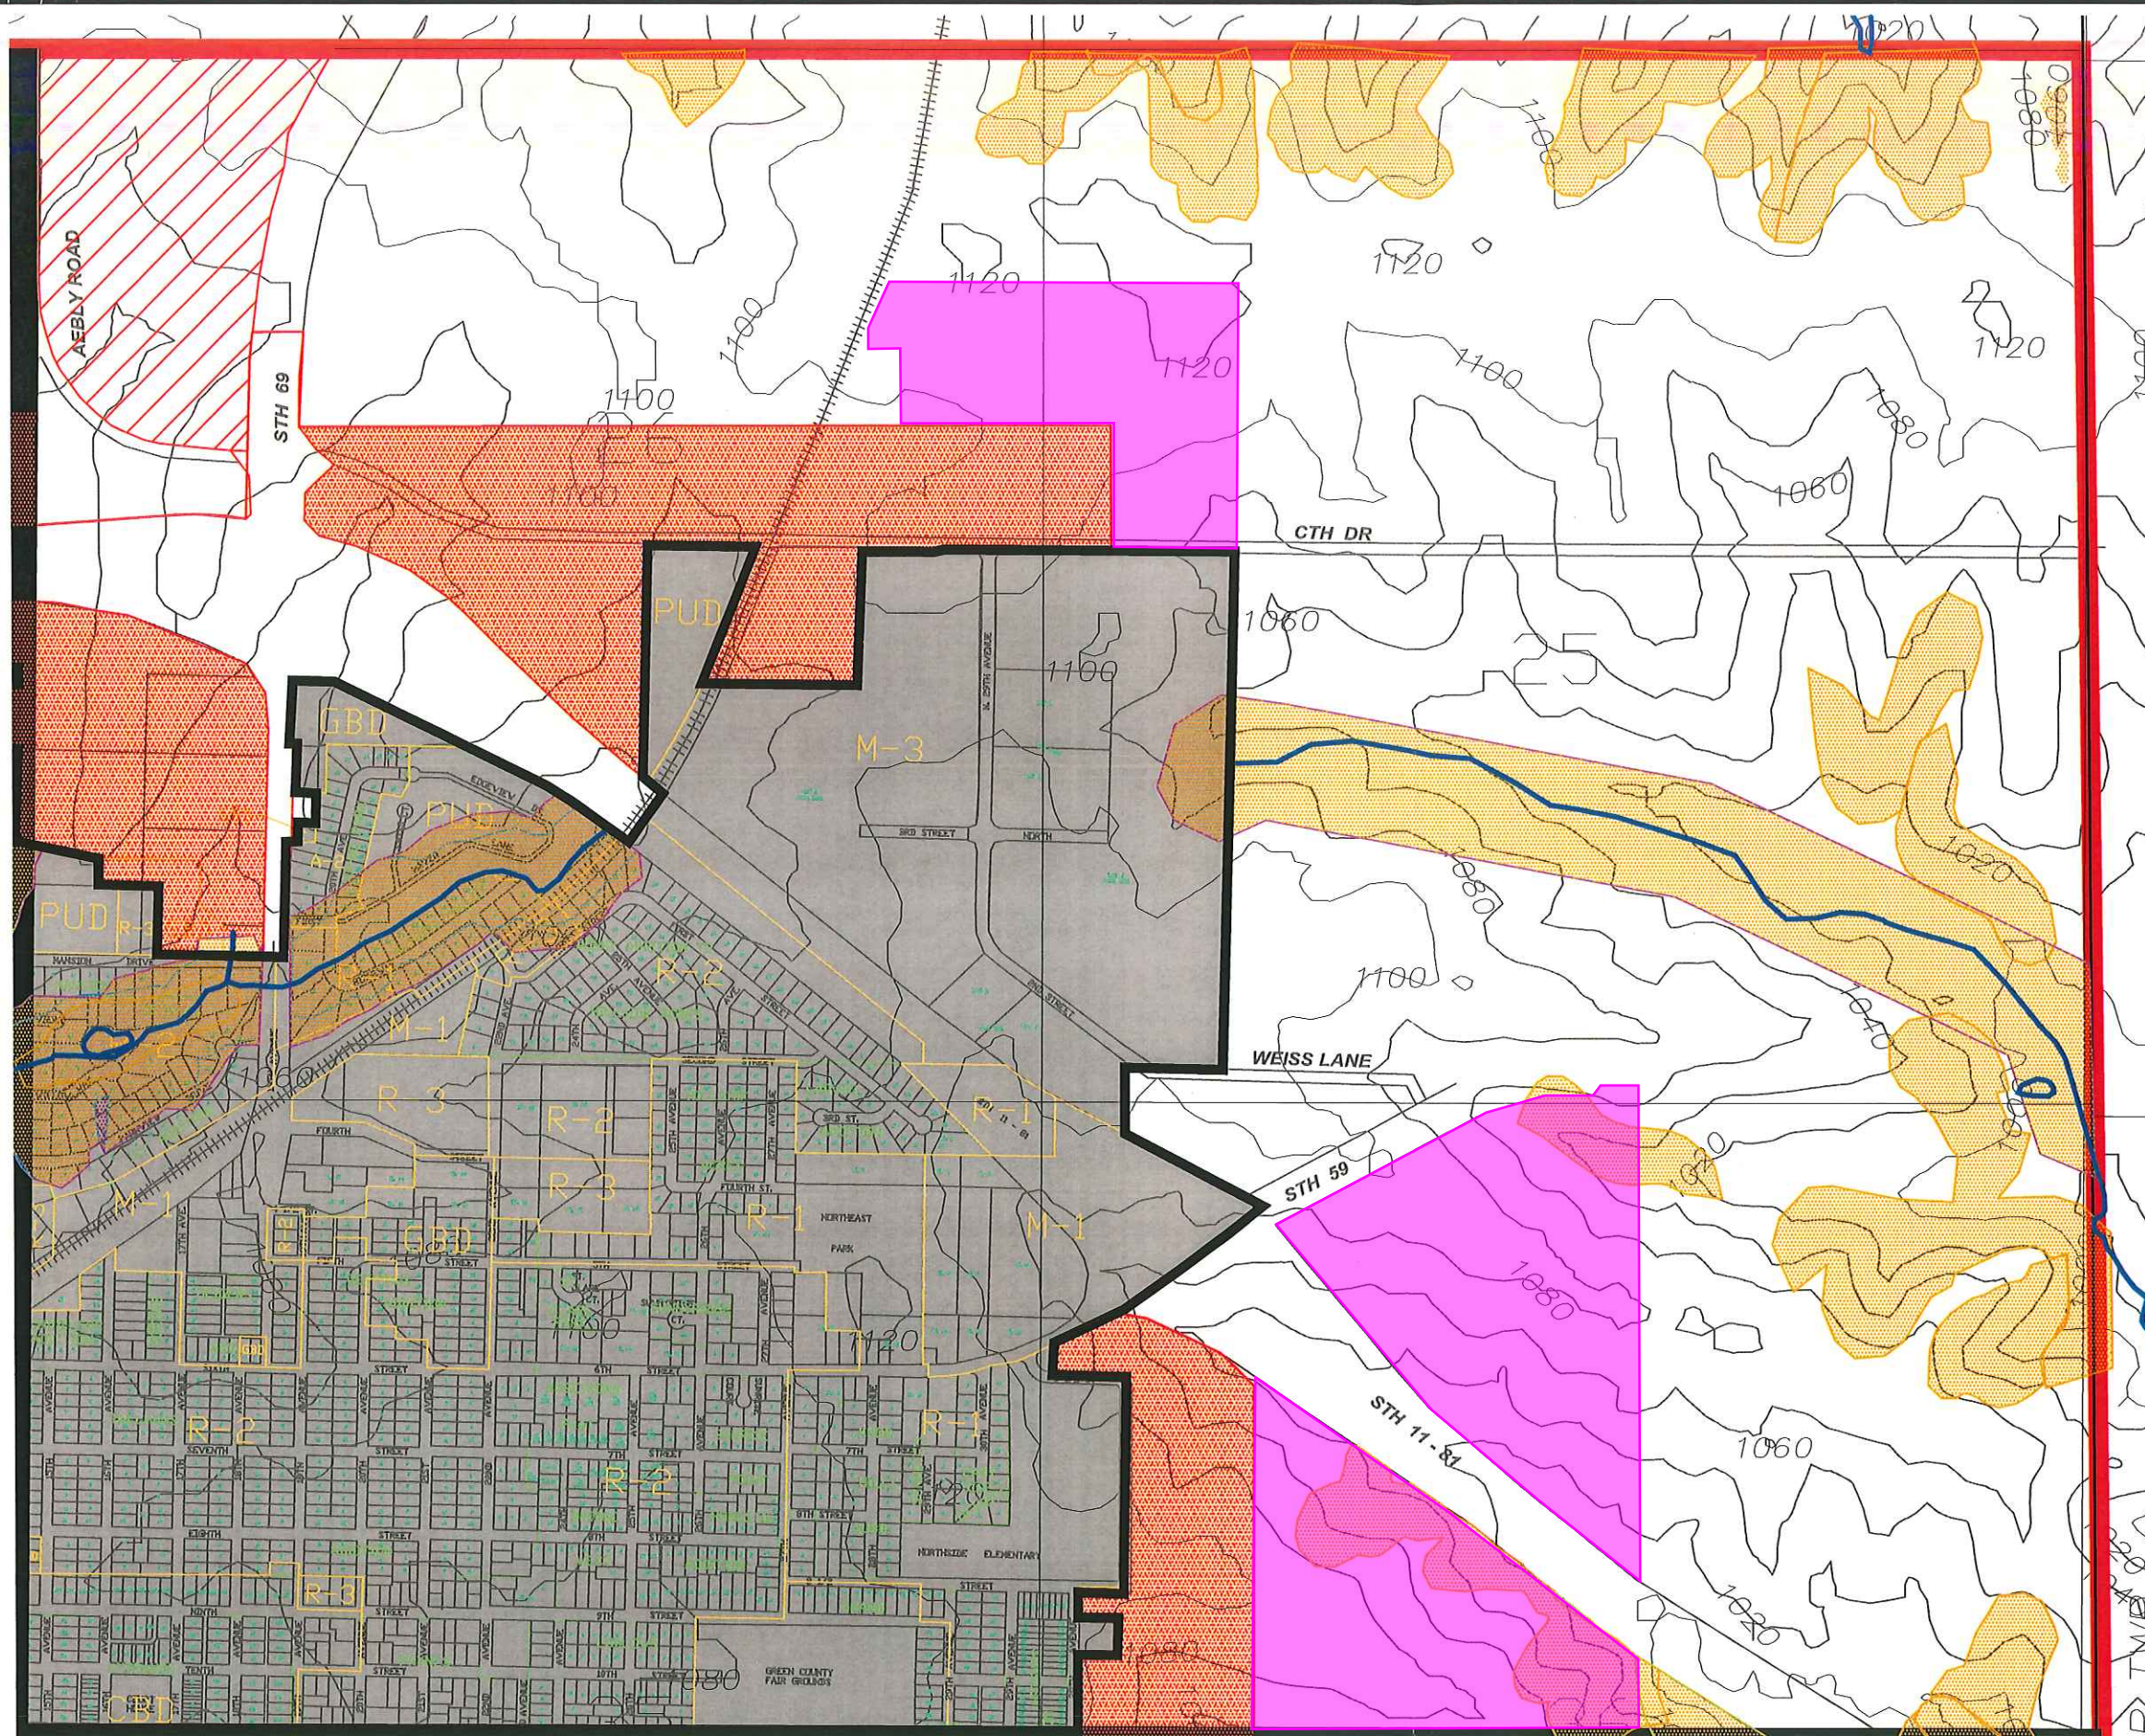


- LEGEND**
- CORPORATE LIMITS
 - STUDY AREA BOUNDARY
 - SEWER SERVICE AREA
 - ENVIRONMENTALLY SENSITIVE AREAS
 - AMENDMENT 1, MAY 1, 2007
SEWER SERVICE AREA (ADDED)
 - SEWER SERVICE AREA (REMOVED)
 - AMENDMENT 2
SEWER SERVICE AREA (ADDED)

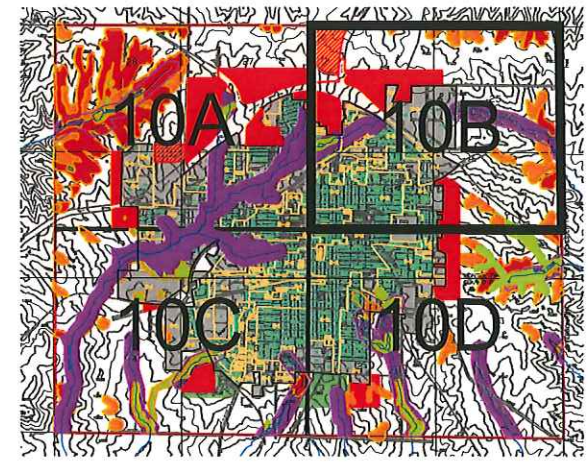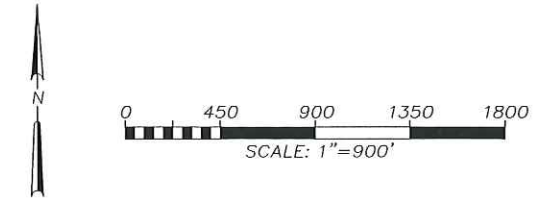



Sheet Index
N.T.S.

FIGURE 10B
SEWER SERVICE AREA PLAN
MONROE SEWER SERVICE AREA PLAN

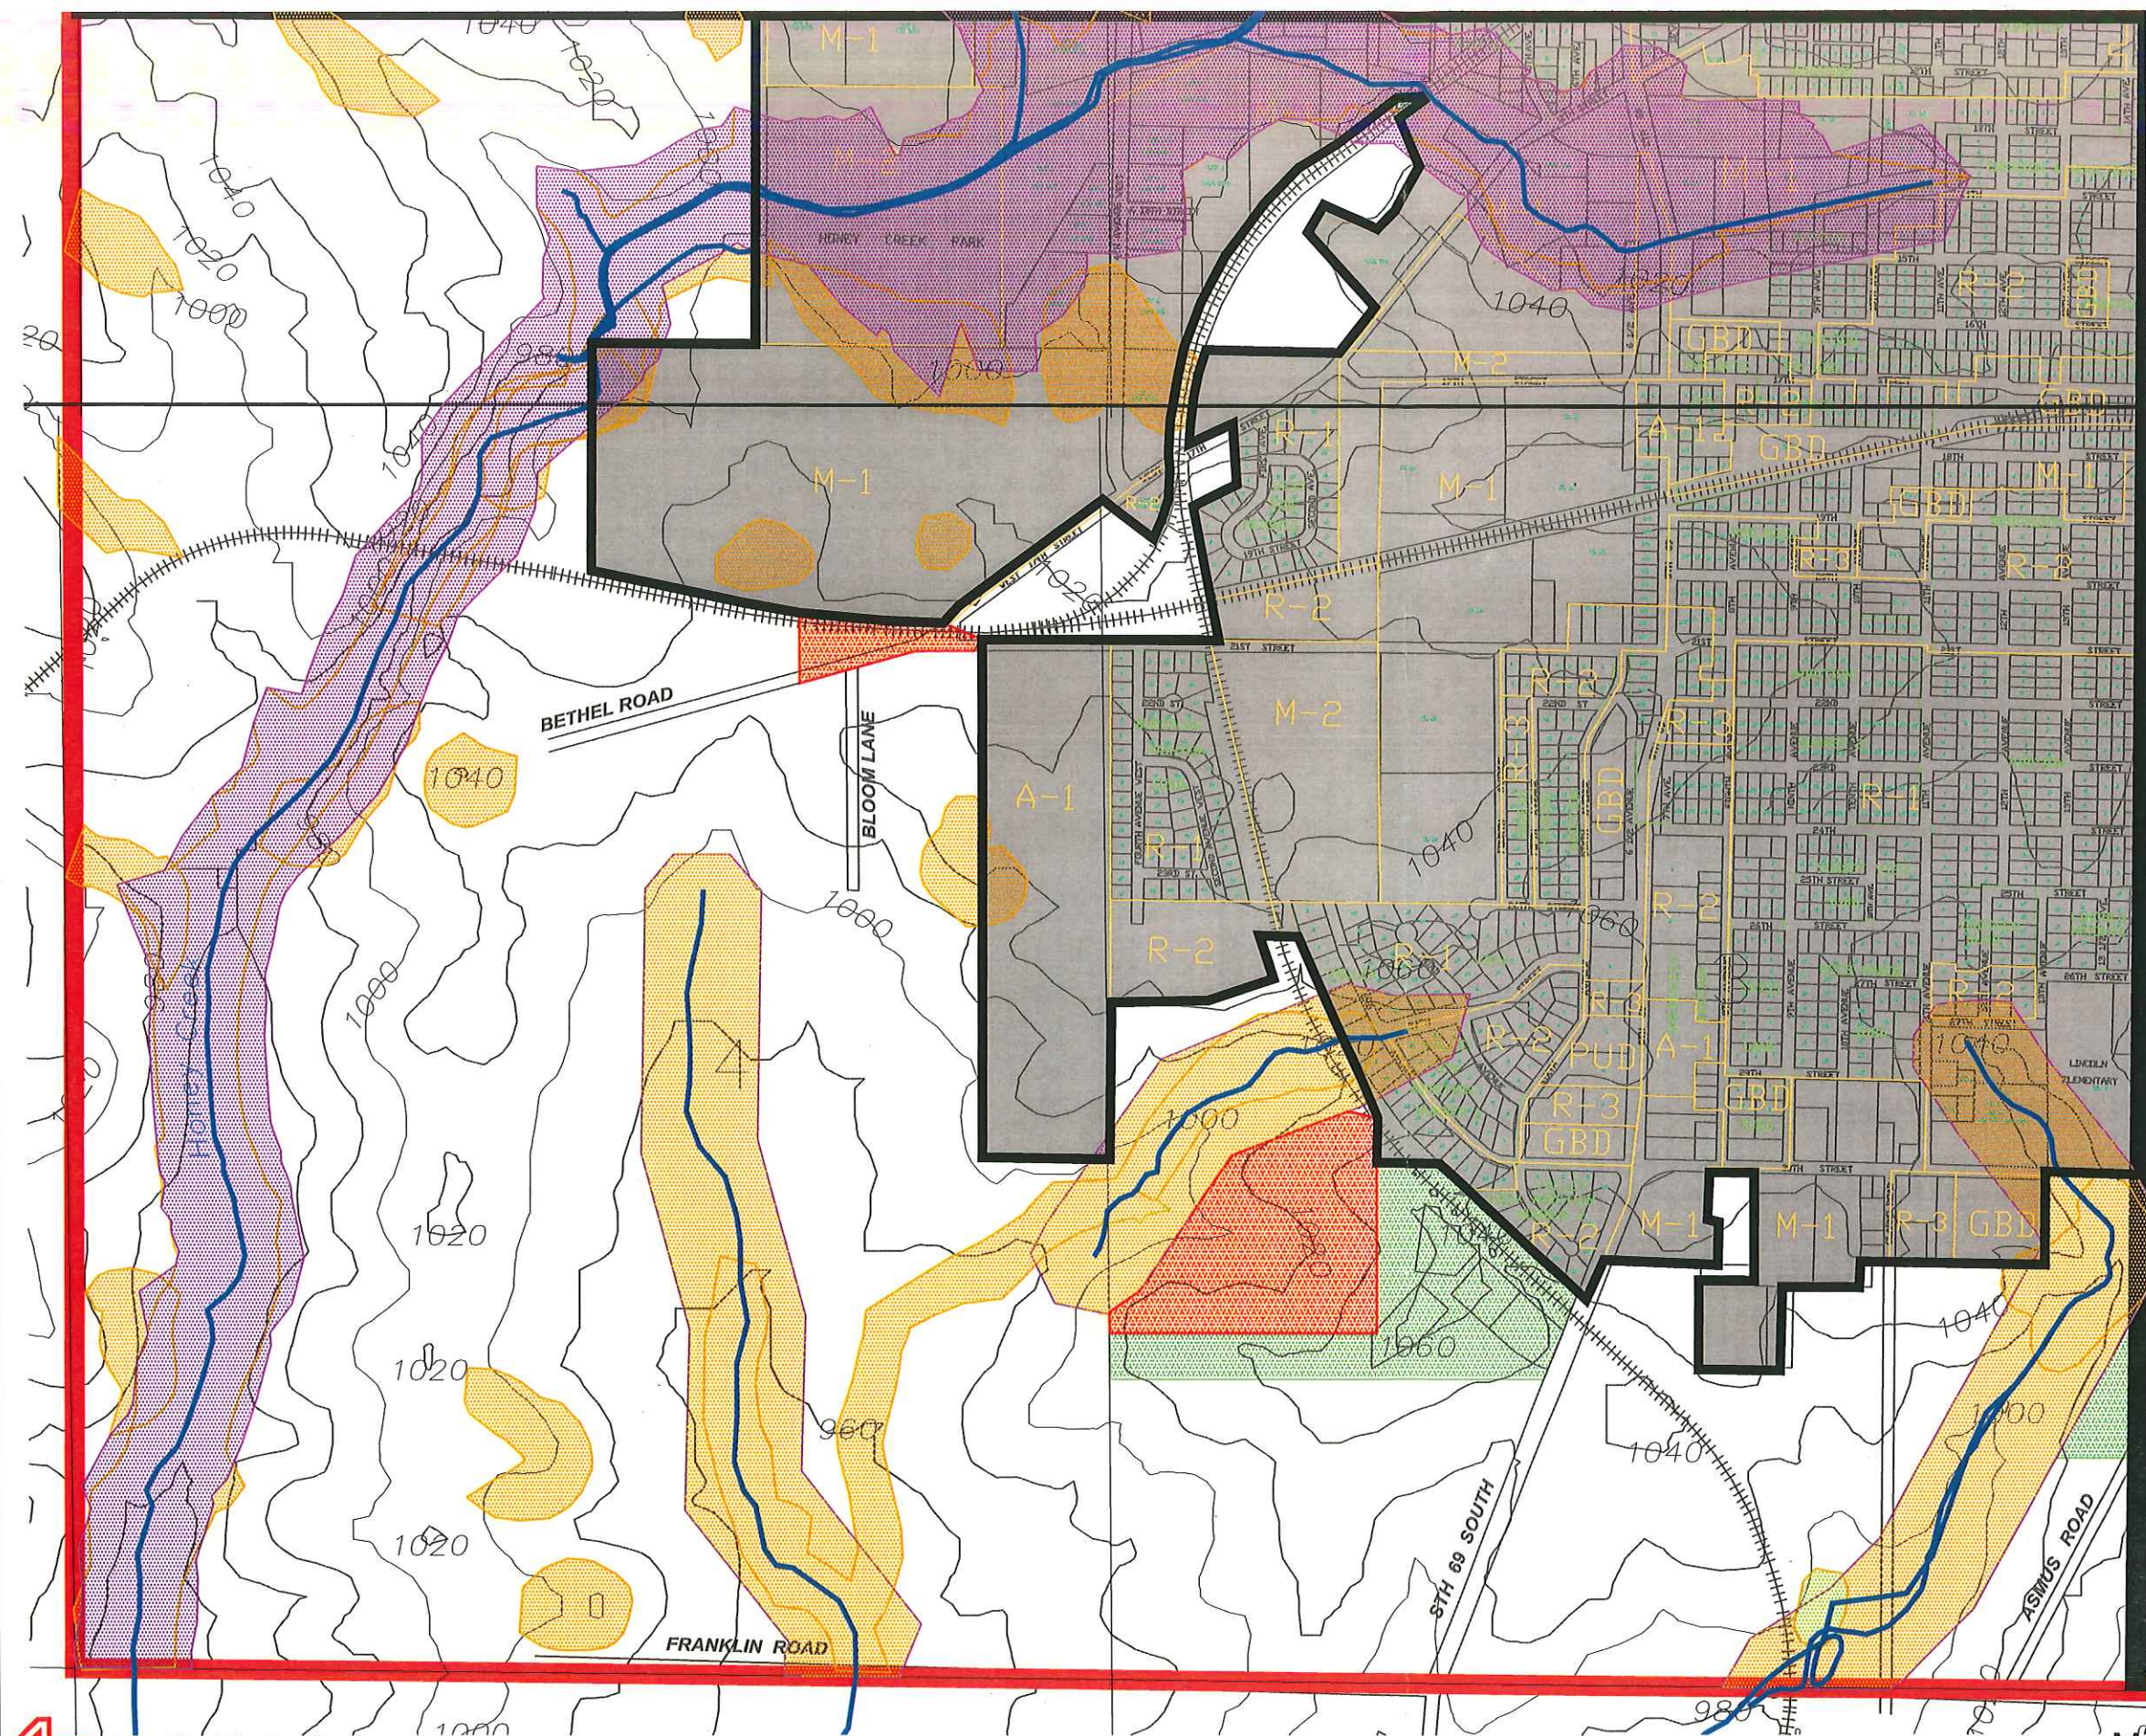


LEGEND

- CORPORATE LIMITS
- STUDY AREA BOUNDARY
- SEWER SERVICE AREA
- ENVIRONMENTALLY SENSITIVE AREAS
- SEWER SERVICE AREA (ADDED)
- SEWER SERVICE AREA (REMOVED)
- AMENDMENT 2**
- SEWER SERVICE AREA (ADDED)

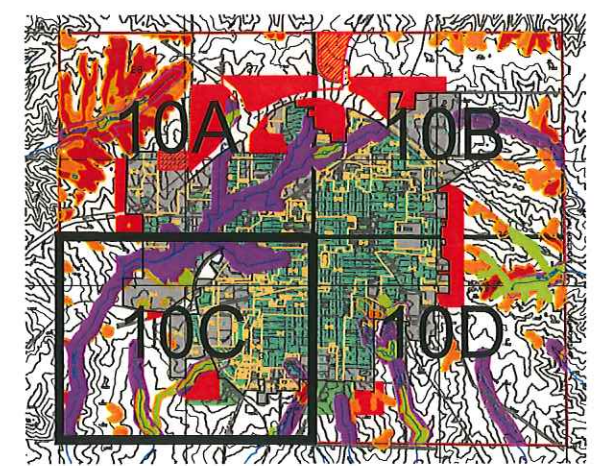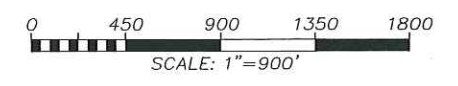

Sheet Index
N.T.S.

FIGURE 10C
SEWER SERVICE AREA PLAN
MONROE SEWER SERVICE AREA PLAN

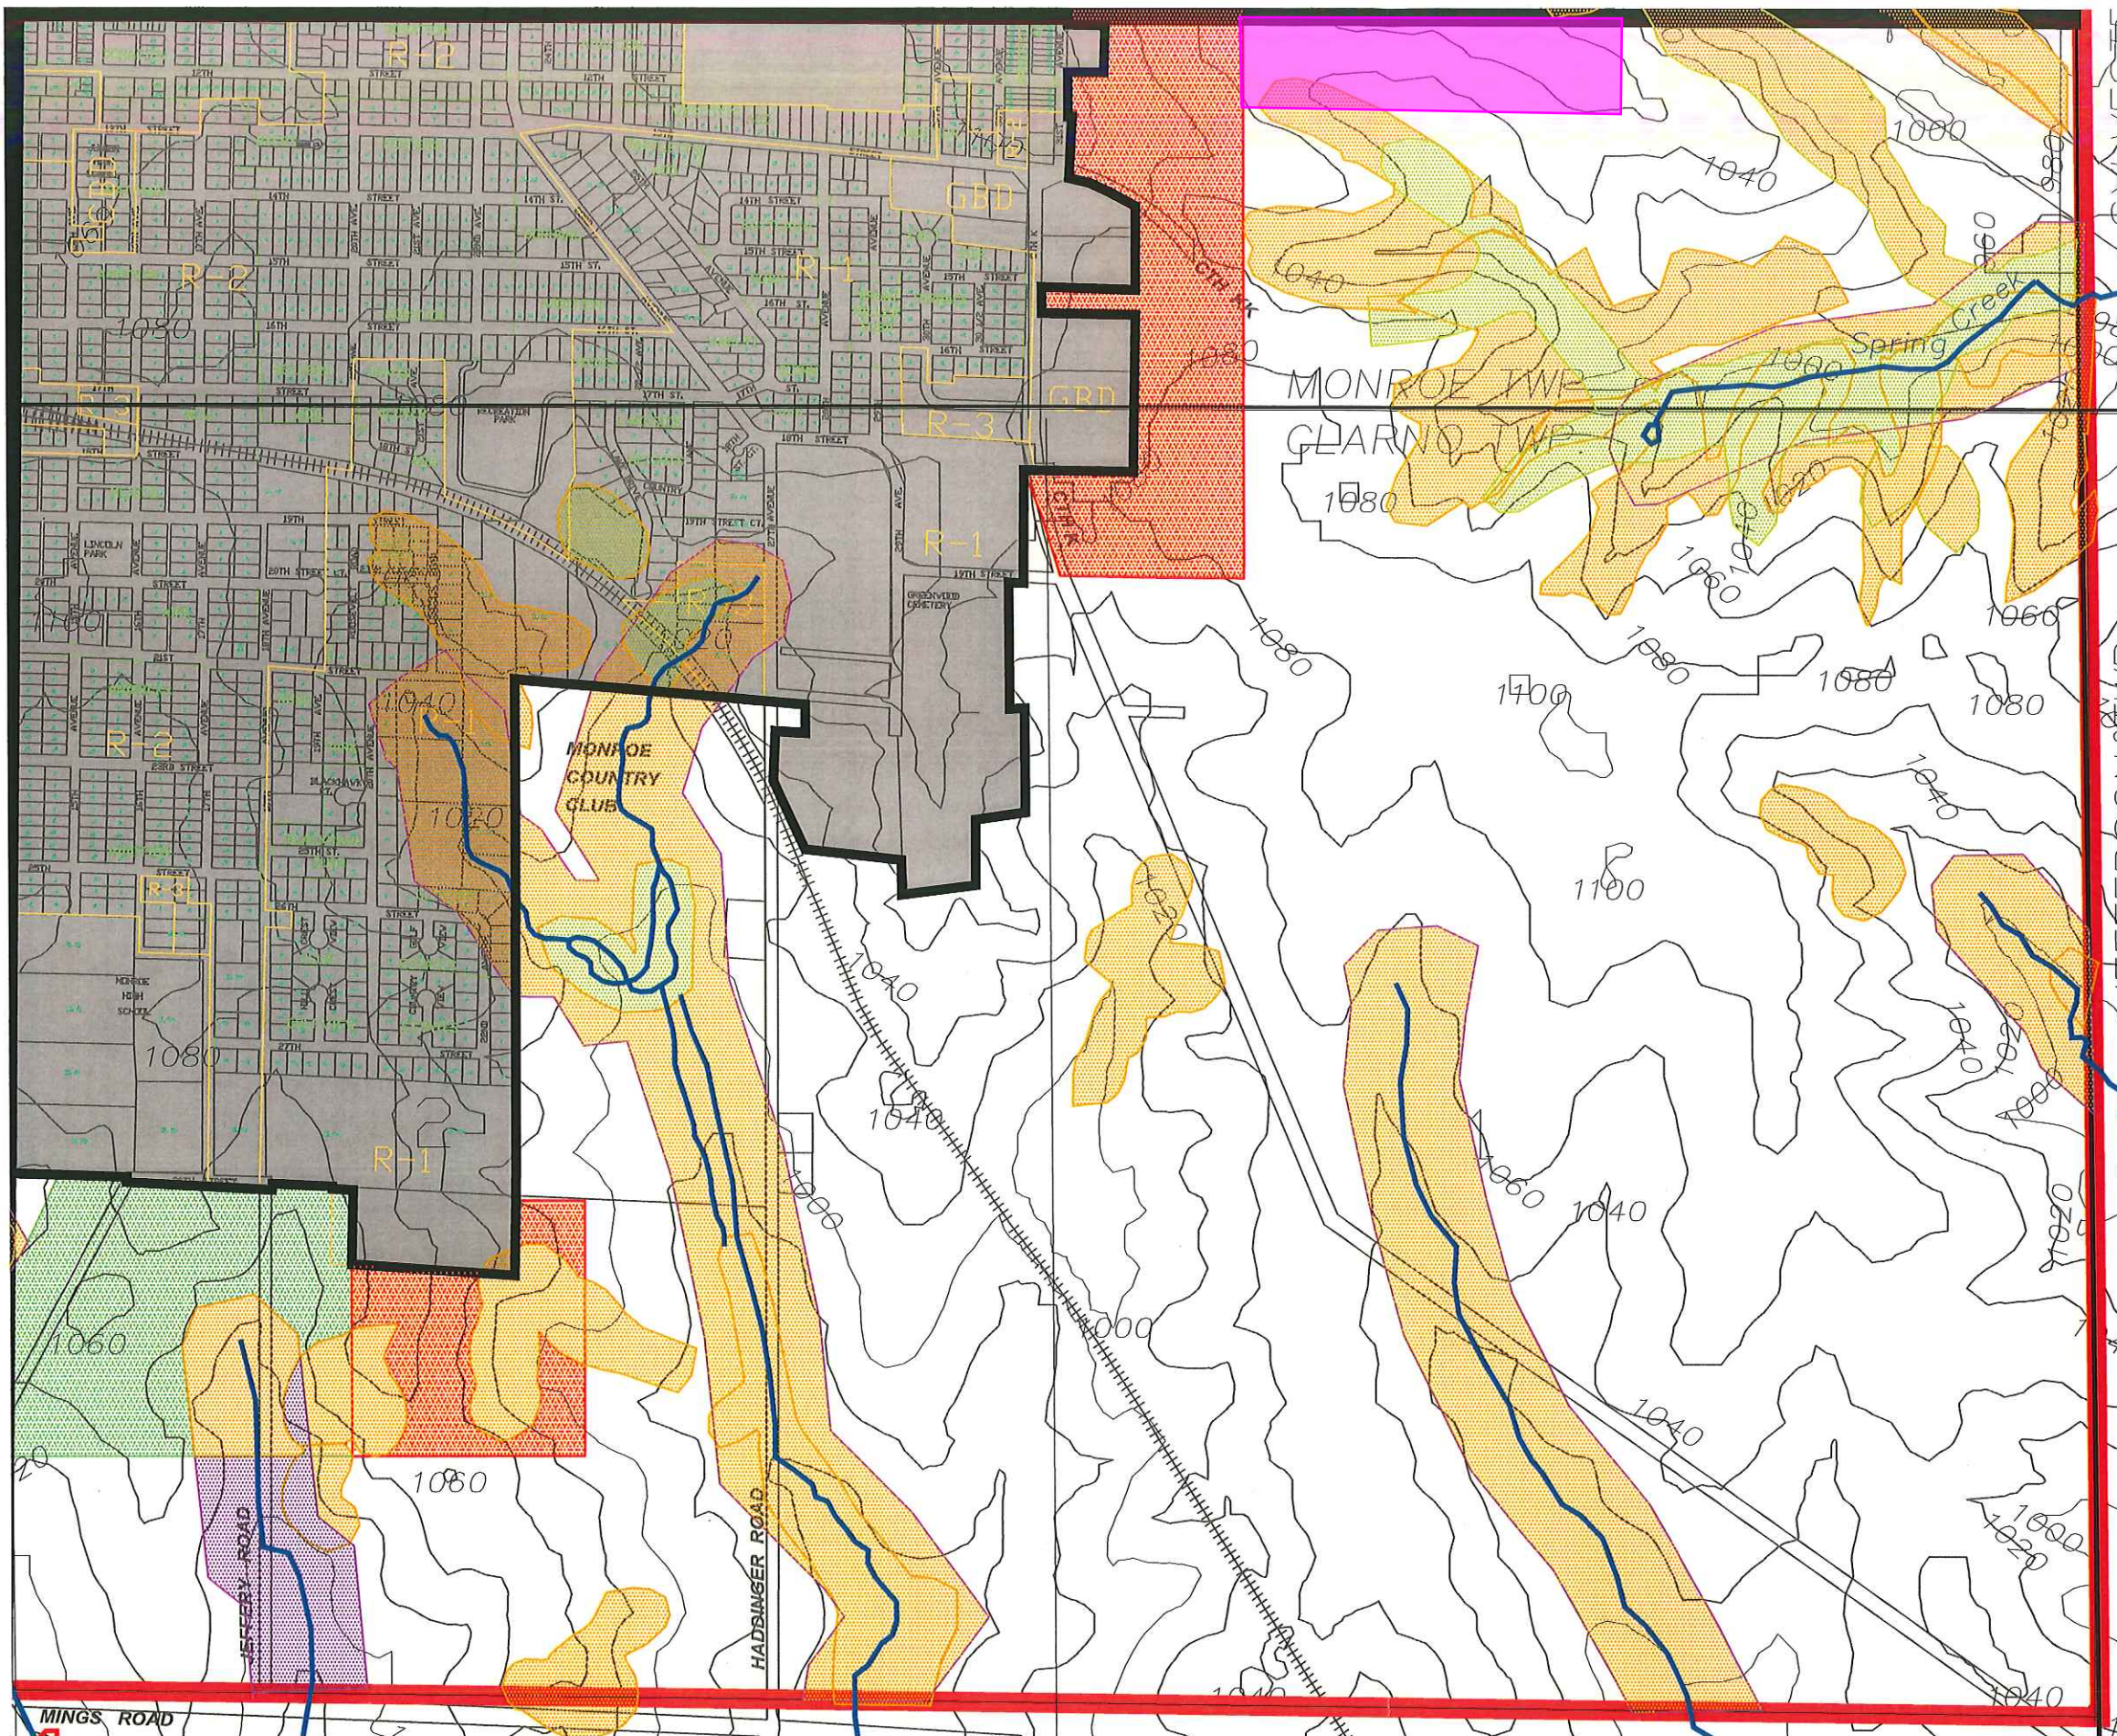


LEGEND

- CORPORATE LIMITS
- STUDY AREA BOUNDARY
- SEWER SERVICE AREA
- ENVIRONMENTALLY SENSITIVE AREAS
- AMENDMENT 1, MAY 1, 2007
SEWER SERVICE AREA (ADDED)
- SEWER SERVICE AREA (REMOVED)
- AMENDMENT 2
SEWER SERVICE AREA (ADDED)



0 450 900 1350 1800
SCALE: 1"=900'

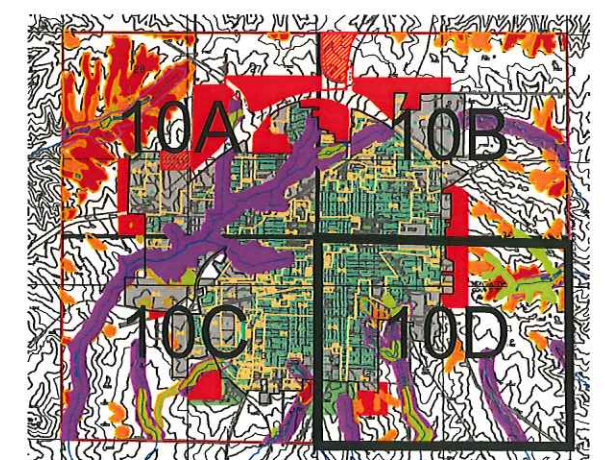

Sheet Index
N.T.S.

FIGURE 10D
SEWER SERVICE AREA PLAN
MONROE SEWER SERVICE AREA PLAN

APPENDIX A
RESOLUTION FROM COMMON
COUNCIL

RESOLUTION AMENDING SANITARY SEWER SERVICE AREA PLAN


BE IT *RESOLVED*, by the Common Council of the City of Monroe, upon the recommendation of the Board of Public Works, that the Sanitary Sewer Service Area Plan, originally approved on May 20, 2003, be hereby amended for a second time as follows:

Amendments are reflected in the attached maps for the Monroe Sewer Service Area Plan – Amendment 2, including:

- Figure 10
- Figure 10A
- Figure 10B
- Figure 10C
- Figure 10D

OFFERED BY THE BOARD OF PUBLIC WORKS

Dated this 20th day of October 2025

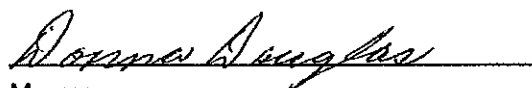


Mayor

October 20, 2025


Amend Sanitary Sewer Service Area Plan

A handwritten signature in black ink, consisting of a series of loops and a long horizontal stroke.

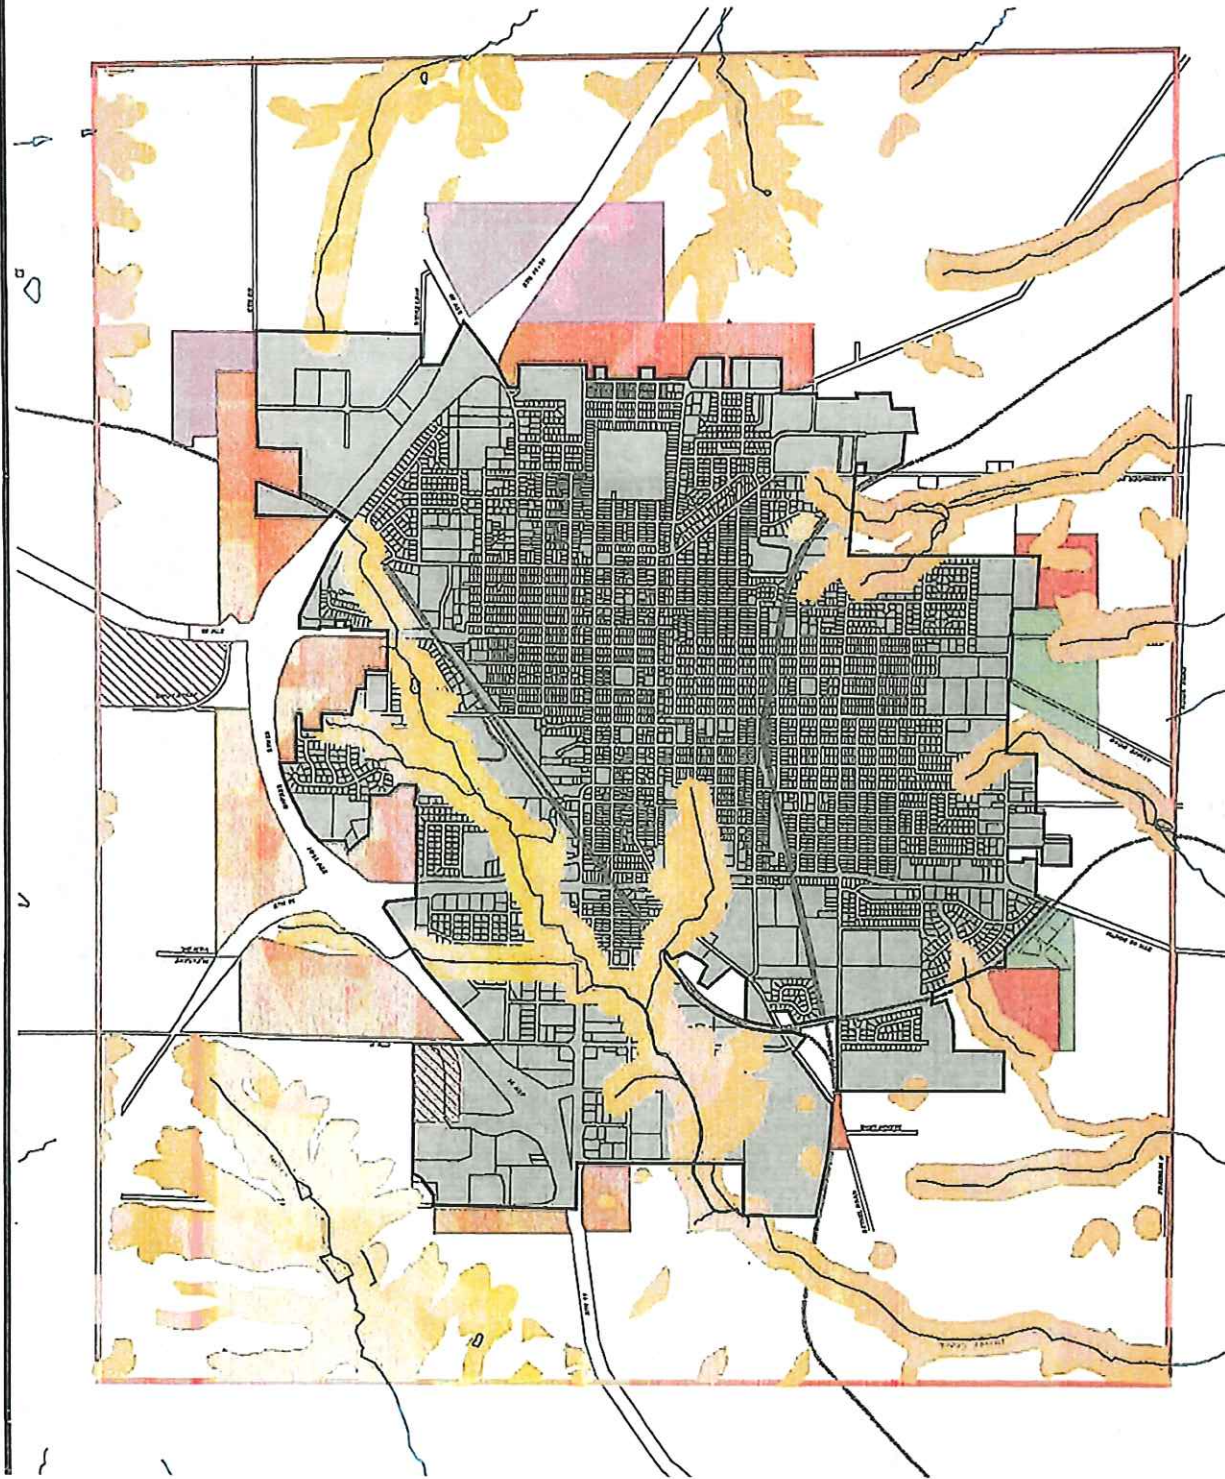

LEGEND

- CORPORATE LIMITS
- STUDY AREA BOUNDARY
- SEWER SERVICE AREA
- ENVIRONMENTALLY SENSITIVE AREAS
- AMENDMENT 1, MAY 1, 2007
- SEWER SERVICE AREA (ADDED)
- SEWER SERVICE AREA (REMOVED)
- AMENDMENT 2
- SEWER SERVICE AREA (ADDED)

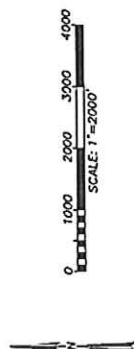


SEE FIGURES 10A, 10B,
10C, & 10D




Sheet Index
N/A

FIGURE 10
SEWER SERVICE AREA PLAN
MONROE SEWER SERVICE AREA PLAN

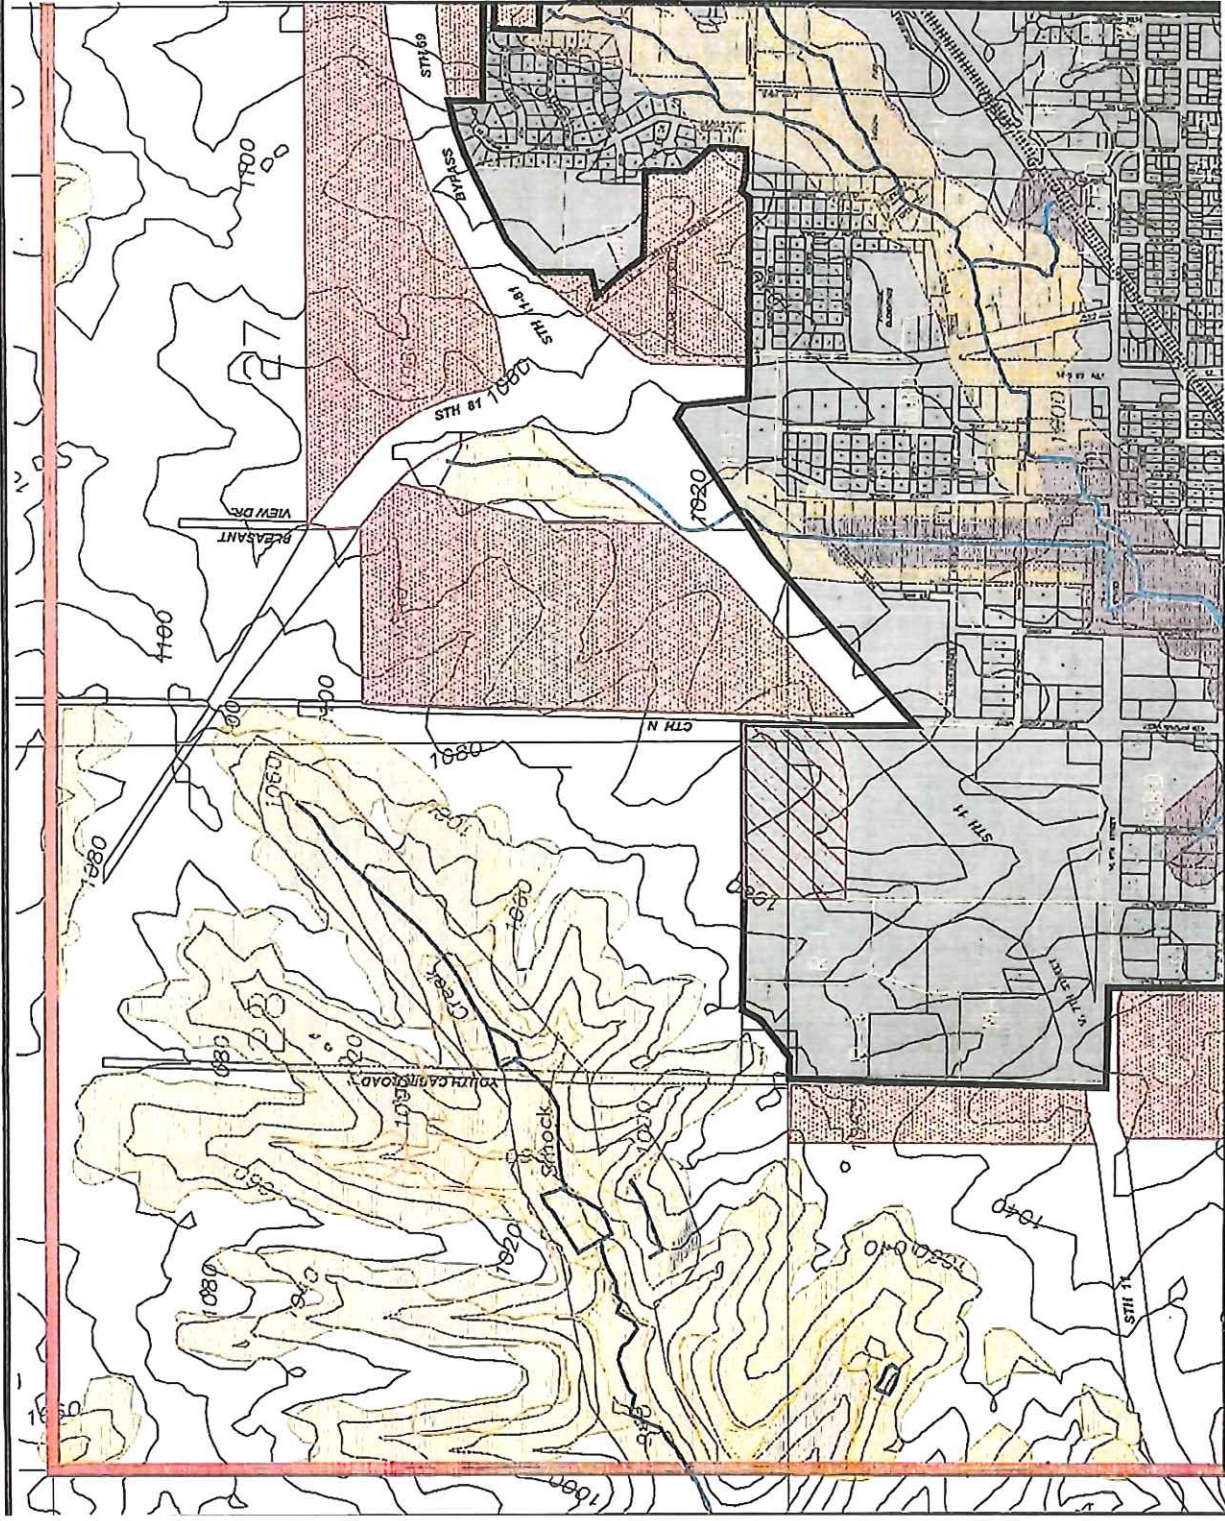


LEGEND

- CORPORATE LIMITS
- STUDY AREA BOUNDARY
- SEWER SERVICE AREA
- ENVIRONMENTALLY SENSITIVE AREAS
- AMENDMENT 1, MAY 1, 2007 SEWER SERVICE AREA (ADDED)
- SEWER SERVICE AREA (REMOVED)
- AMENDMENT 2 SEWER SERVICE AREA (ADDED)
- SEWER SERVICE AREA (ADDED)

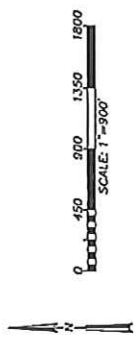

Sheet Index
N.T.A.

FIGURE 10A
SEWER SERVICE AREA PLAN
MONROE SEWER SERVICE AREA PLAN

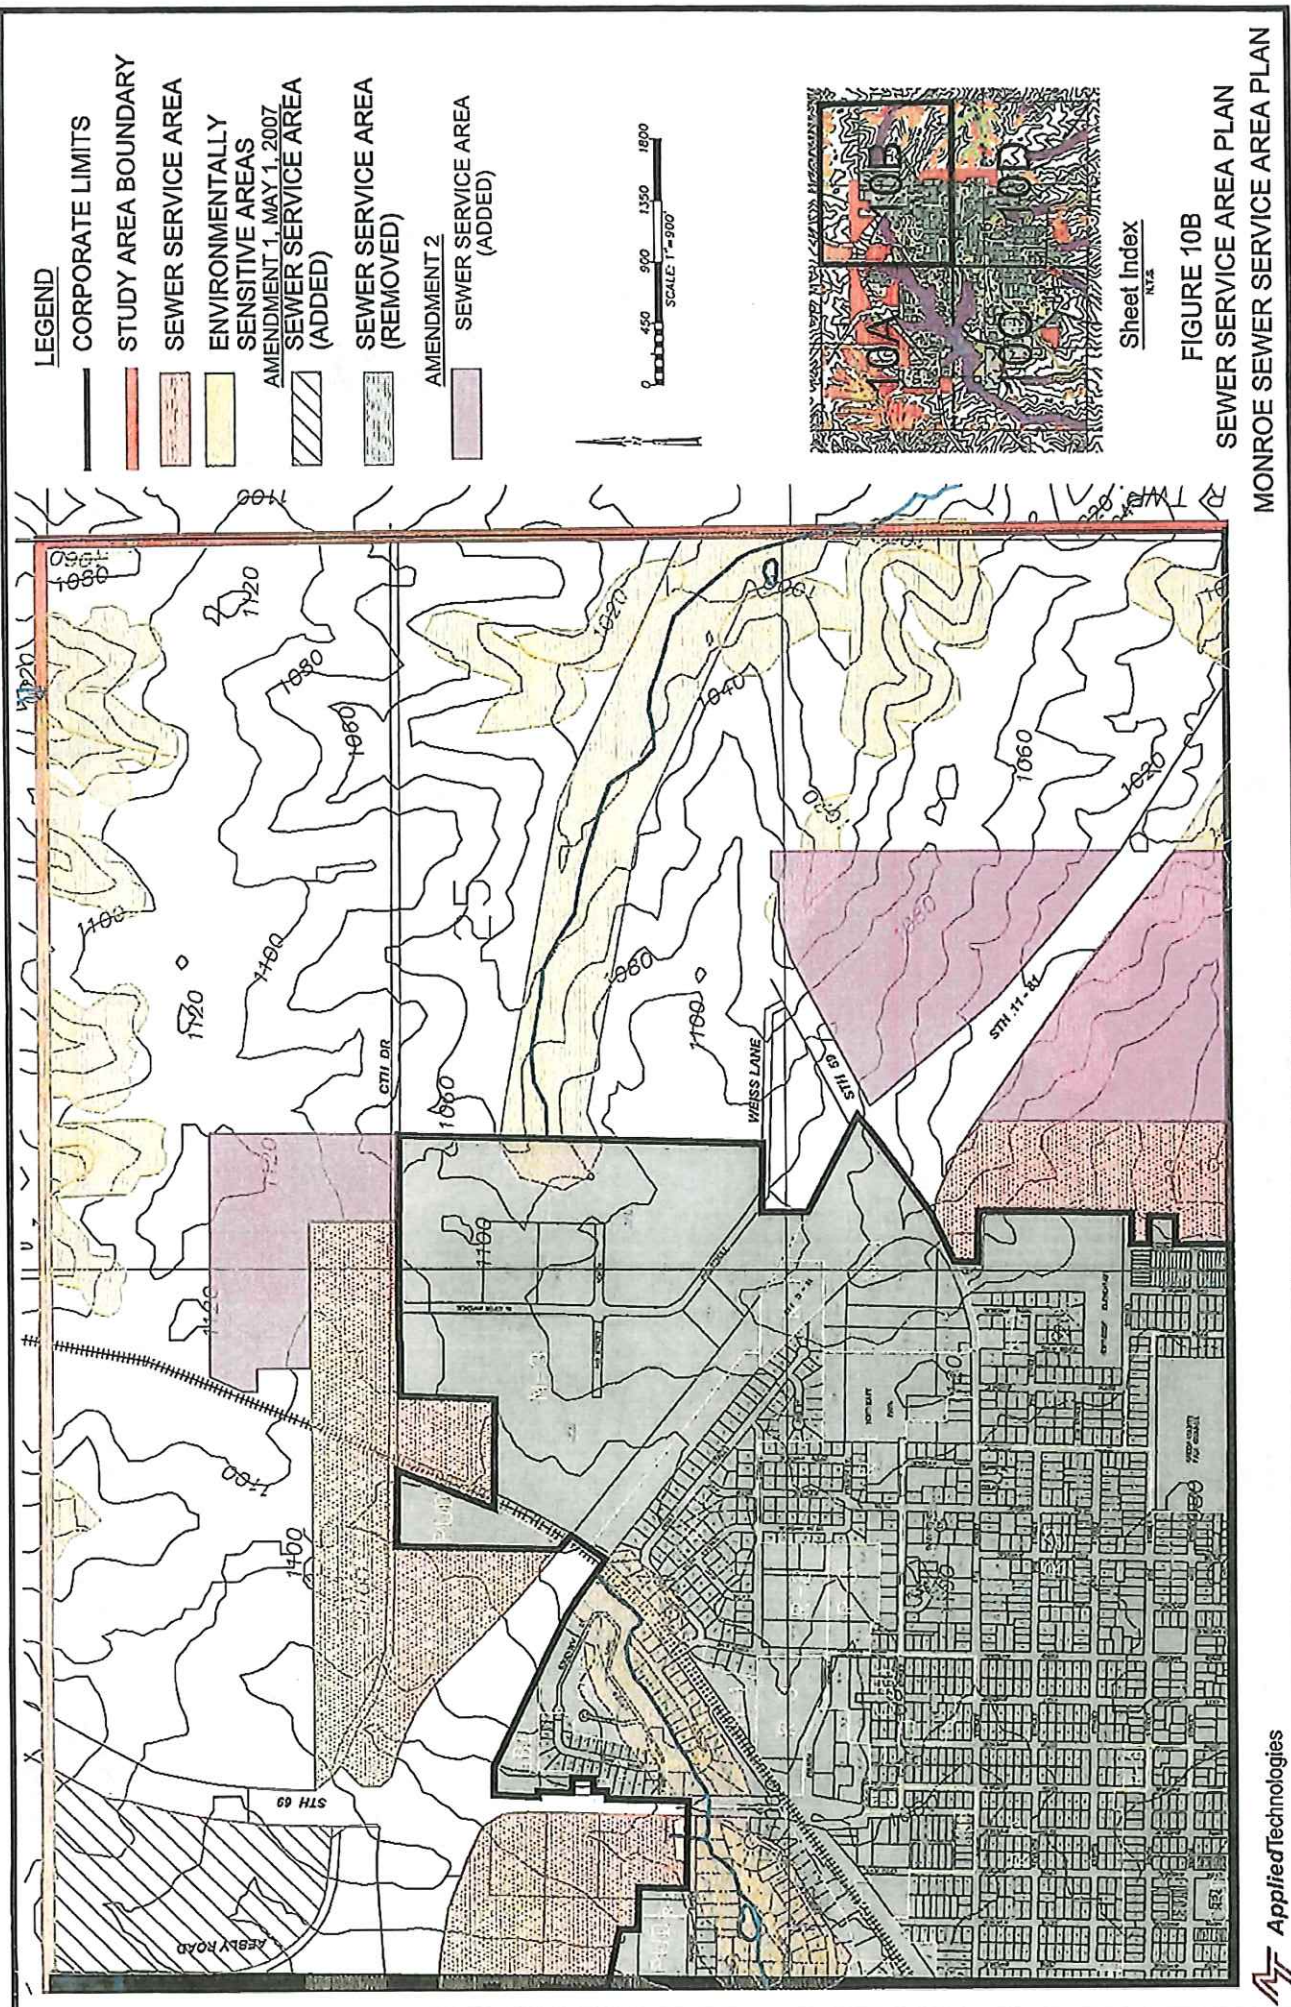


- LEGEND**
- CORPORATE LIMITS
 - STUDY AREA BOUNDARY
 - SEWER SERVICE AREA
 - ENVIRONMENTALLY SENSITIVE AREAS
 - AMENDMENT 1, MAY 1, 2007
 - SEWER SERVICE AREA (ADDED)
 - SEWER SERVICE AREA (REMOVED)
 - AMENDMENT 2
 - SEWER SERVICE AREA (ADDED)




Sheet Index
N/A

FIGURE 10B
SEWER SERVICE AREA PLAN
MONROE SEWER SERVICE AREA PLAN

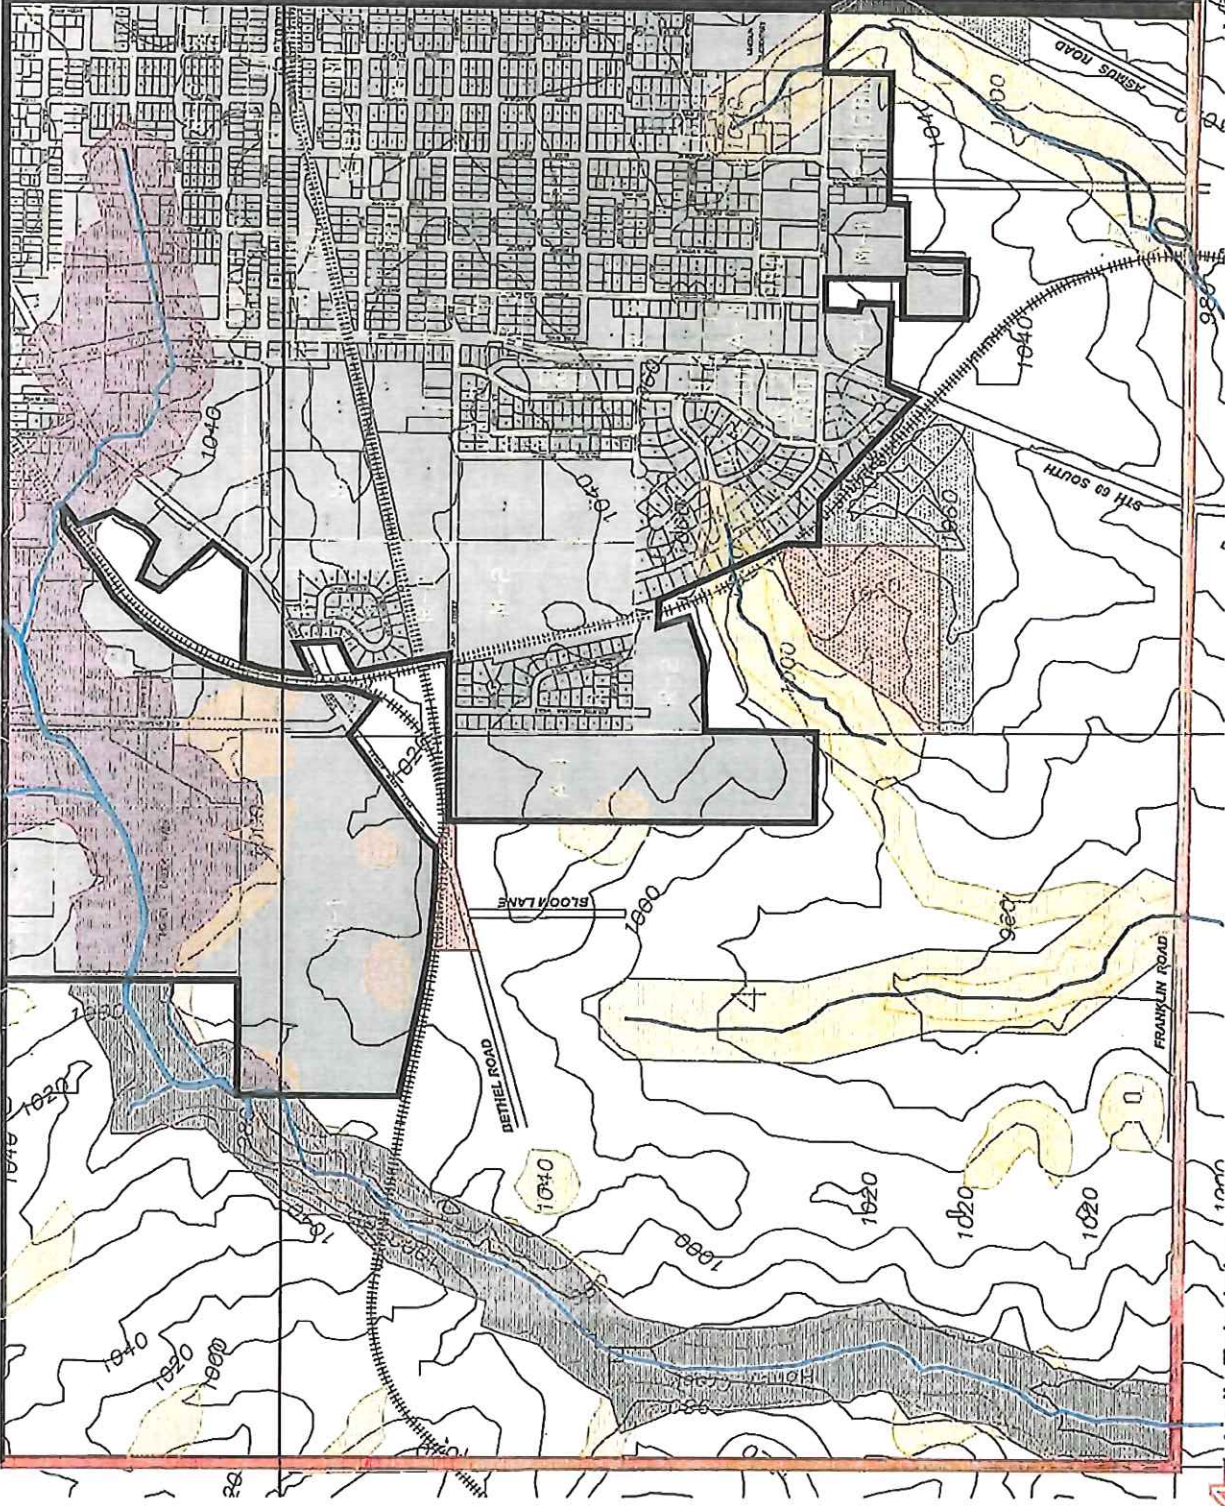


- LEGEND**
- CORPORATE LIMITS
 - STUDY AREA BOUNDARY
 - SEWER SERVICE AREA
 - ENVIRONMENTALLY SENSITIVE AREAS
 - SEWER SERVICE AREA (ADDED)
 - SEWER SERVICE AREA (REMOVED)
 - AMENDMENT 2
 - SEWER SERVICE AREA (ADDED)

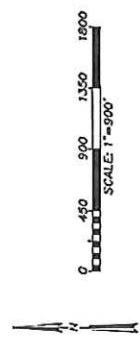


Sheet Index
N/A

FIGURE 10C
SEWER SERVICE AREA PLAN
MONROE SEWER SERVICE AREA PLAN

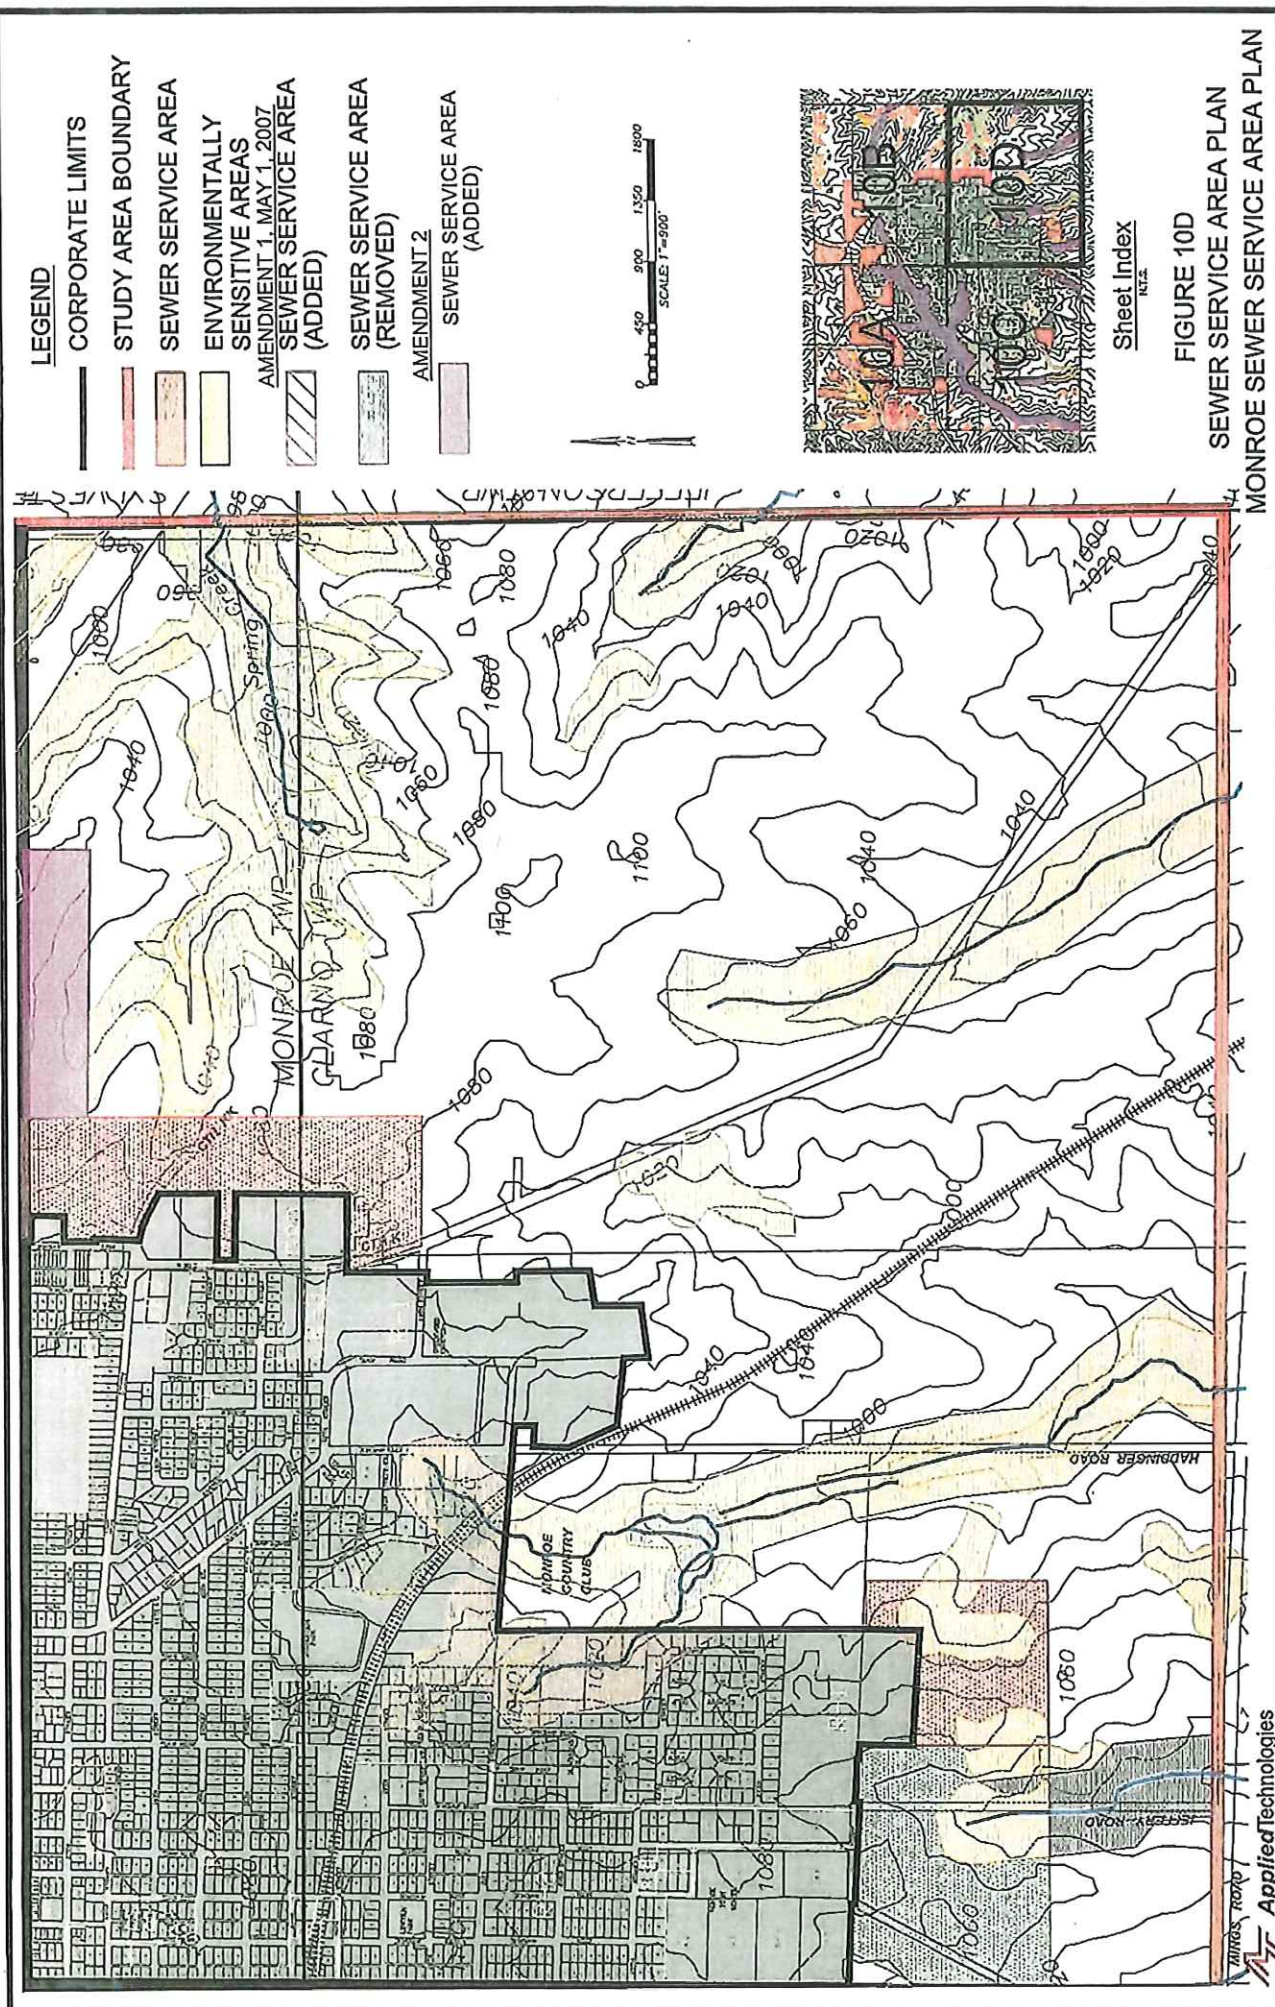

APPENDIX B
MONROE HIGH SCHOOL
WETLAND DELINEATION/PLAN
AVOIDANCE

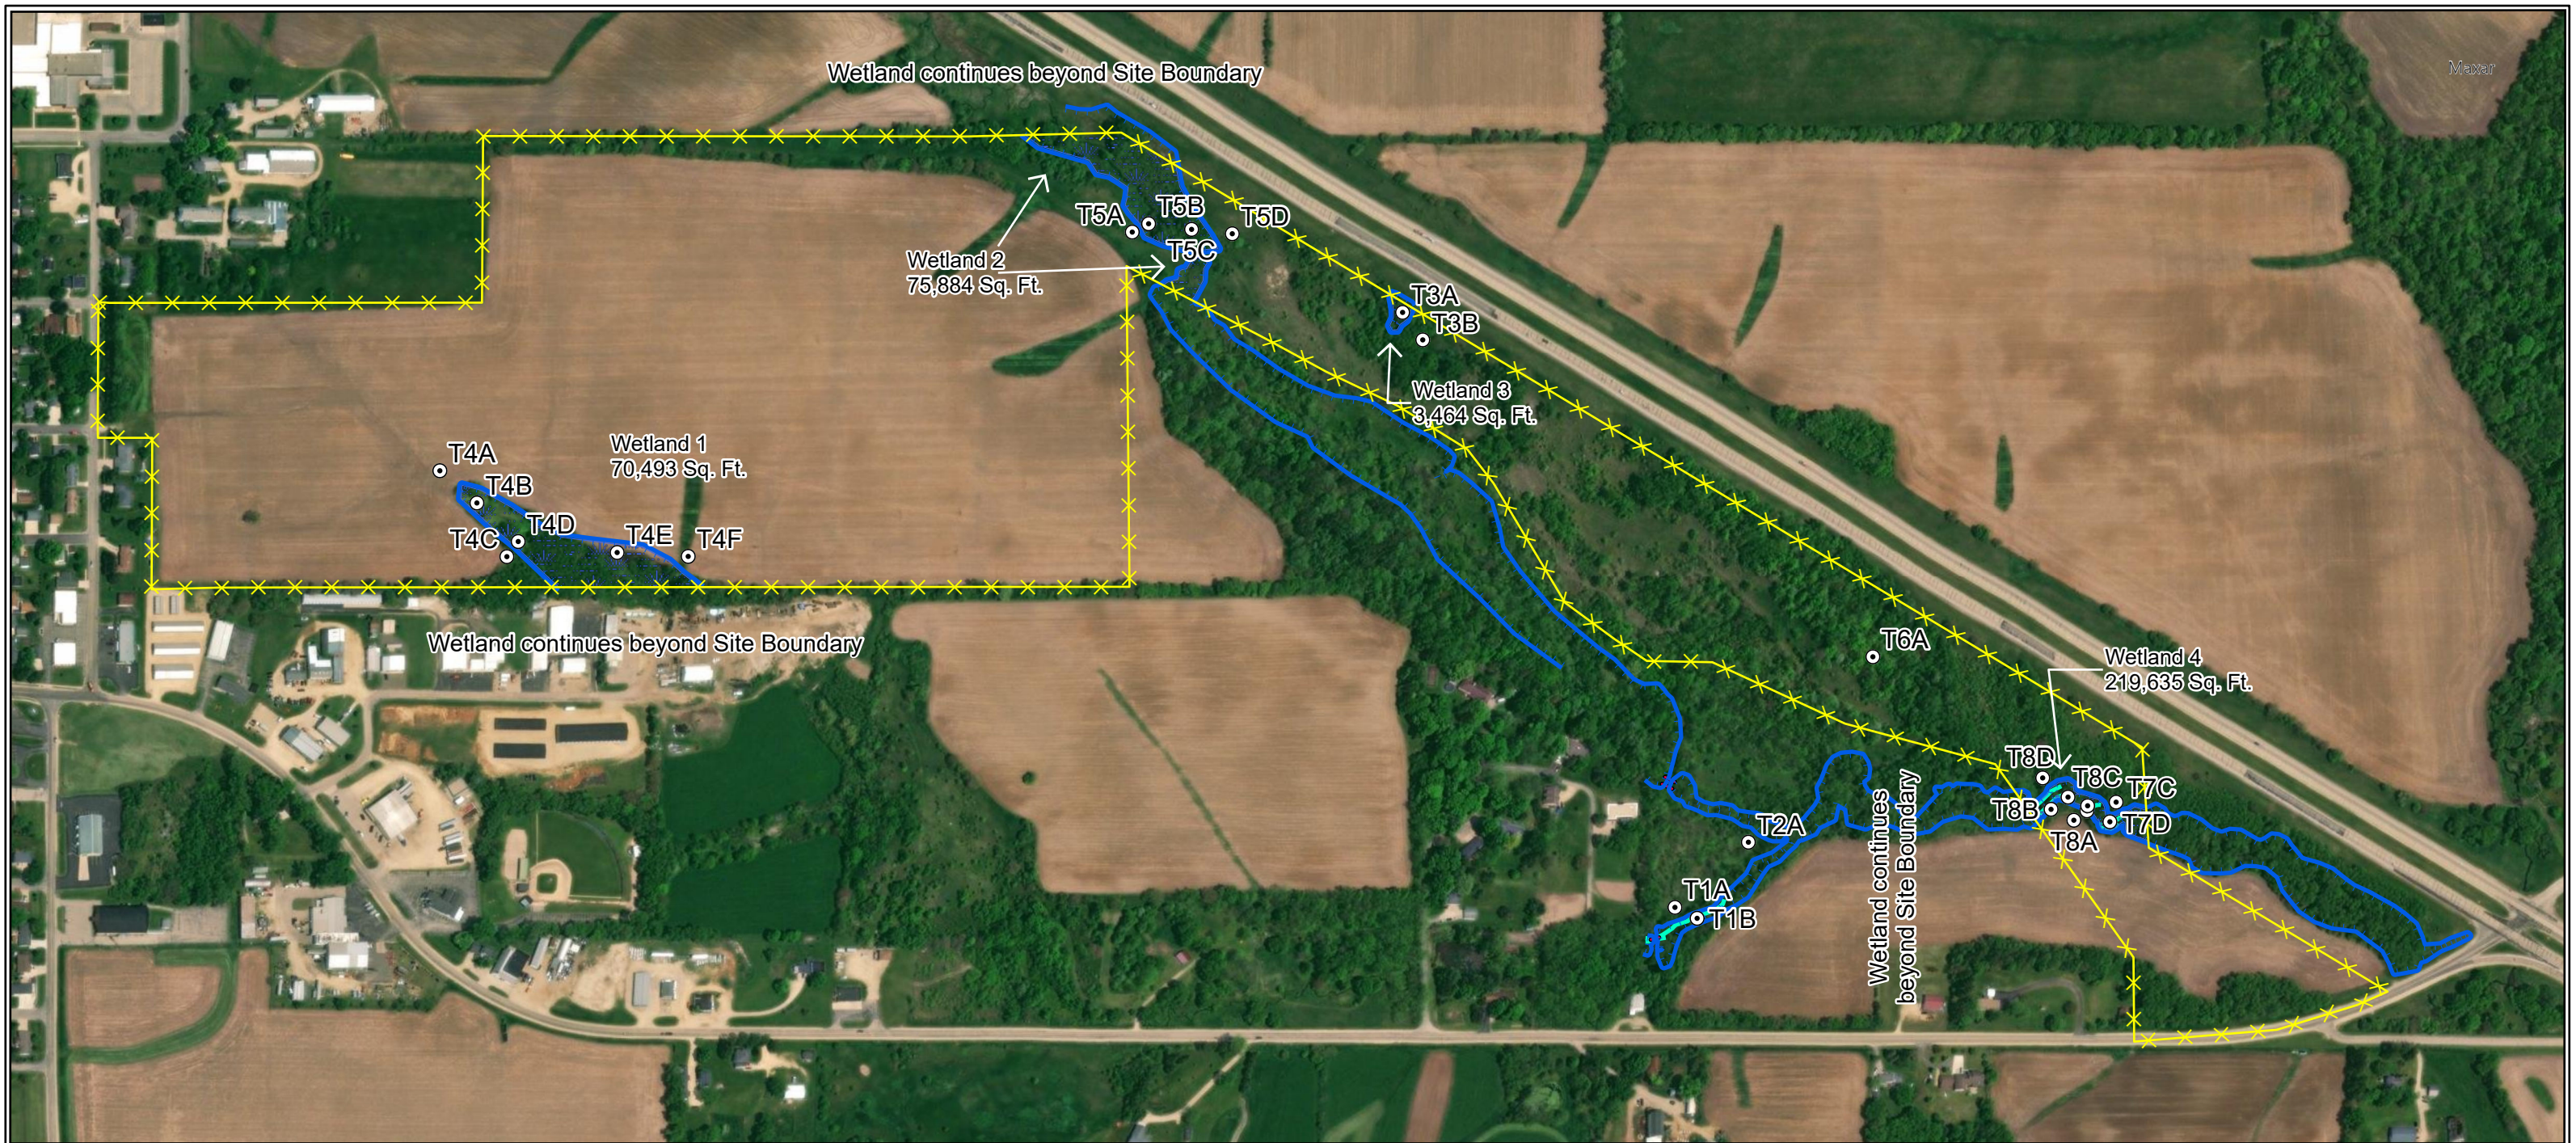

Legend


- Wetland Line
- Wetland
- Approx. OHWM
- Sample Point
- Culvert
- ✕ Site Boundary

Wetland Delineation was conducted by
Chad Fradette, EP, Chem,
WDNR Professionally Assured Wetland Delineator
with assistance from
Shyann Banker, Environmental Specialist

New Monroe High School Site Wetland Delineation Map 31st Ave & County Highway KK Town of Monroe Green County, WI - Overall Map -

Project: GRN23-002-01


0 225 450 900
Feet

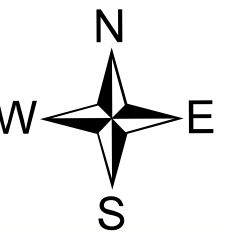

PO Box 680 Pulaski, WI 54162

Phone: 920.615.0019 • Website: www.evergreenwis.com

APPENDIX C
RICHLAND HEIGHTS
WETLAND DELINEATION/PLAN
AVOIDANCE

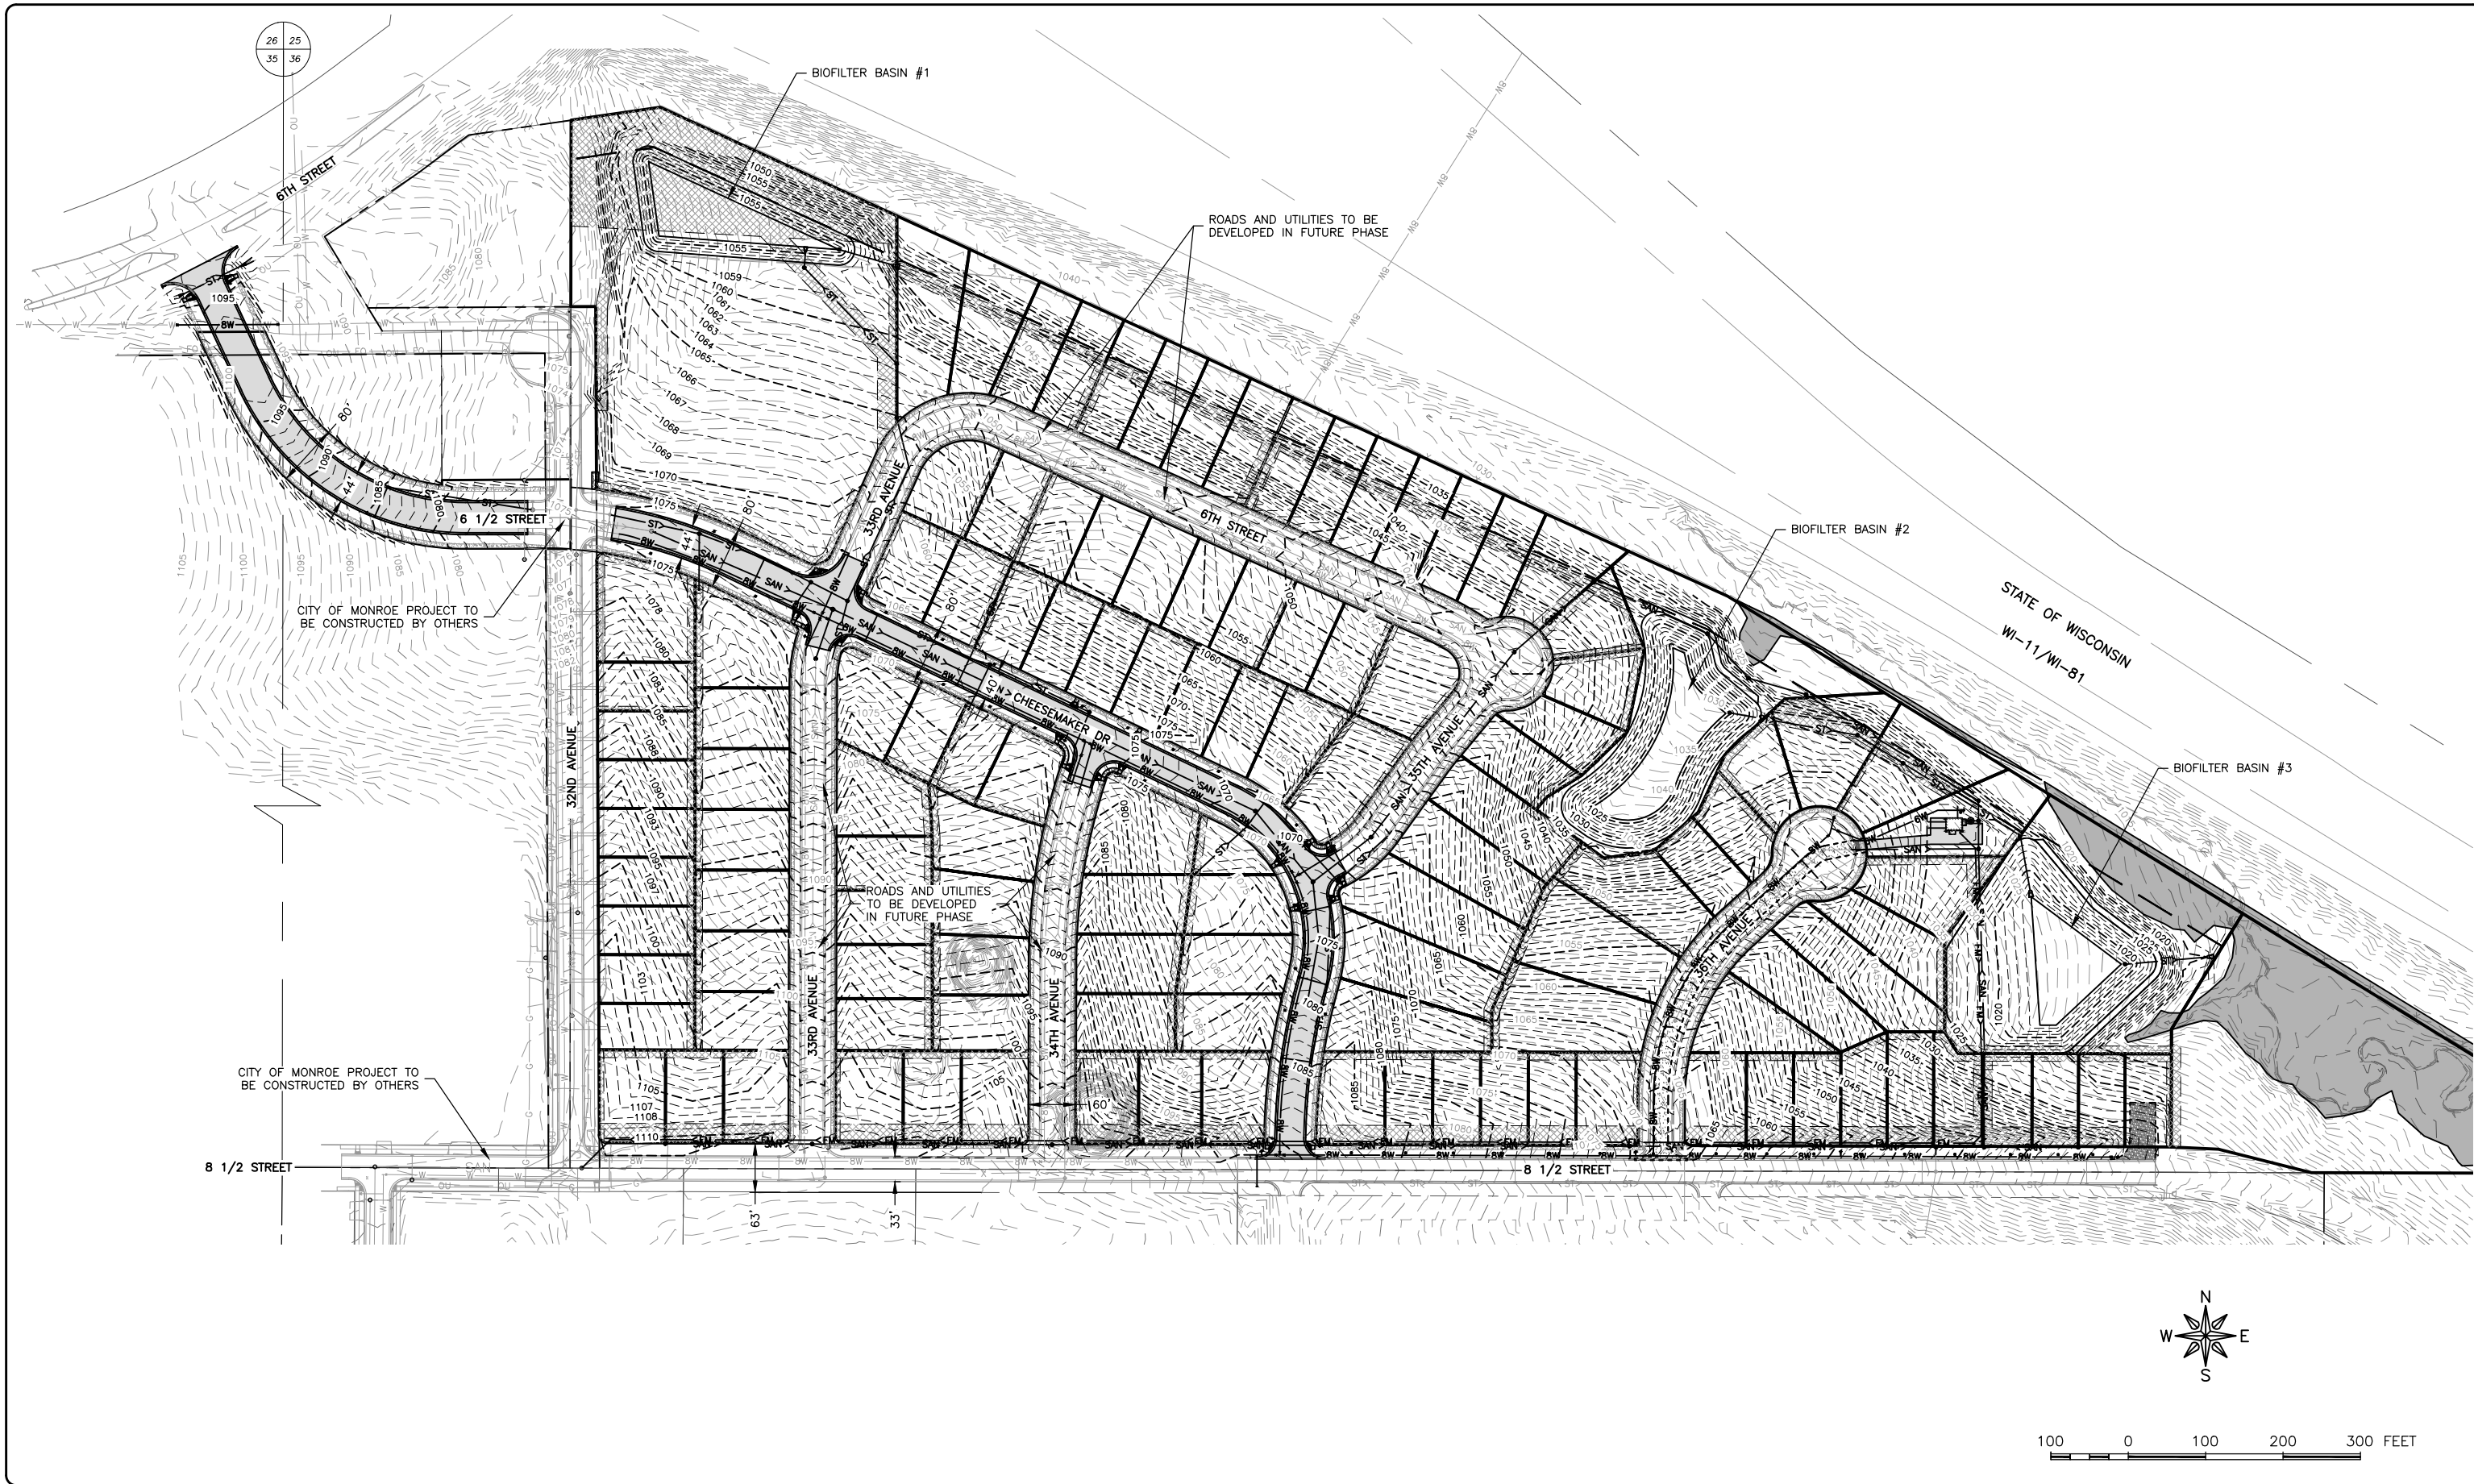

FEHR GRAHAM
ENGINEERING & ENVIRONMENTAL

ILLINOIS
IOWA
WISCONSIN

OWNER/DEVELOPER:
BADER-SPIDAHLL LLC
W6799 COUNTY ROAD B
MONROE, WI 53566

PROJECT AND LOCATION:
RICHLAND HEIGHTS - PHASE 1
CONSTRUCTION
MONROE, WISCONSIN

DRAWN BY: AFE
APPROVED BY: JWD
DATE: 11/07/25
SCALE: AS NOTED



REVISIONS		
REV. NO.	DESCRIPTION	DATE

DRAWING:
OVERALL SITE - PHASE 1 PLAN


SET TYPE: PERMIT
C:\30\25\25-509\Plan\25-509 PLANS.dwg, OVERALL LOT

JOB NUMBER:
25-509

SHEET NUMBER:
7 of 71

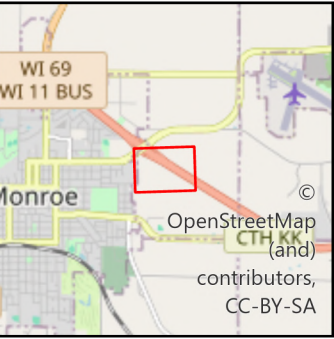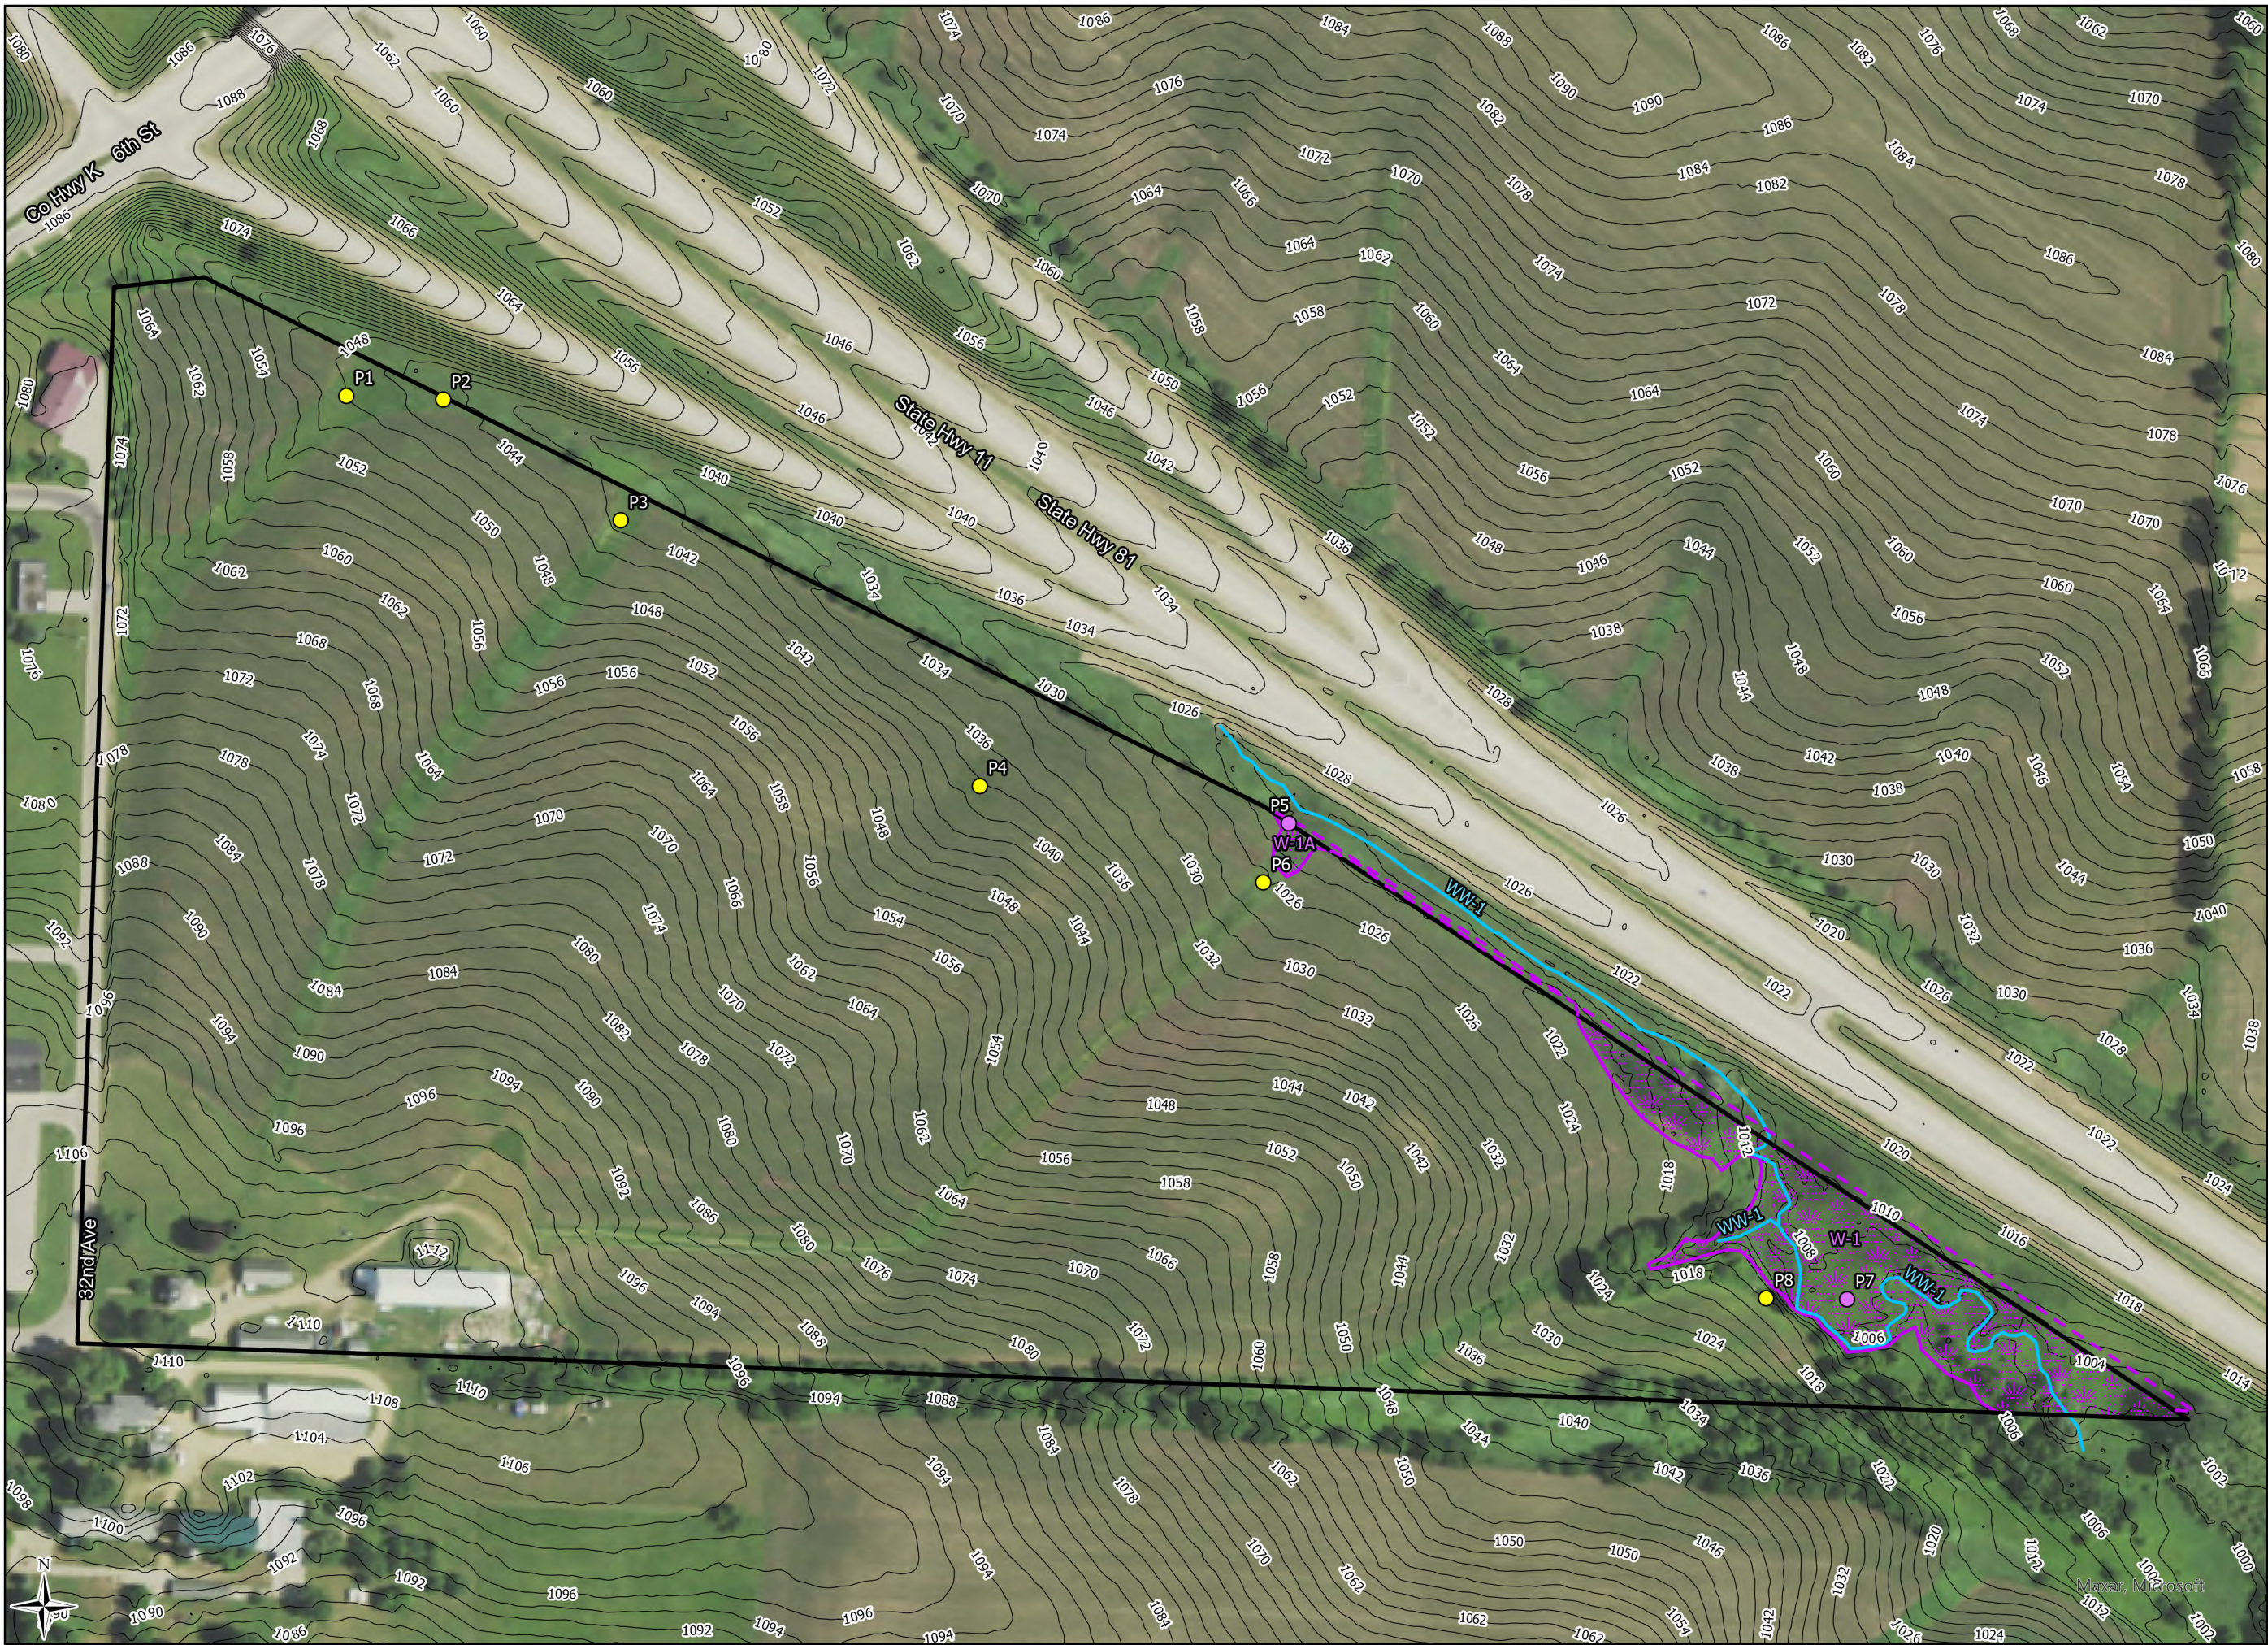

- Study Area (47.40 acs)
- Field Delineated Wetlands (2.07 ac)
- Offsite Wetland Boundaries
- Waterways
- Green Co 2' Contours
- Sample Points
 - Upland
 - Wetland

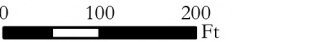

Heartland
ECOLOGICAL GROUP INC

Figure 7. Field Delineated Wetlands
Bader Spidahl Property Wetlands
Project #20241270
T2N, R7E, S36
T Monroe, Green Co

2022 NAIP
Green Co, HEG

LRR: NCNE

Figure Created: 7/2/2024