



EXPLANATION

- P-104 MONITOR WELL, PIEZOMETER LOCATION, DESIGNATION
- MW-104 LEACHATE HEAD WELL LOCATION, DESIGNATION
- LC-2 LEACHATE HEAD WELL LOCATION, DESIGNATION
- OUTLINE OF CLOSED LANDFILL
- GP-1 GAS PROBE LOCATION AND DESIGNATION
- GV-1 GAS VENT LOCATION AND DESIGNATION
- 818.31 GROUNDWATER ELEVATION

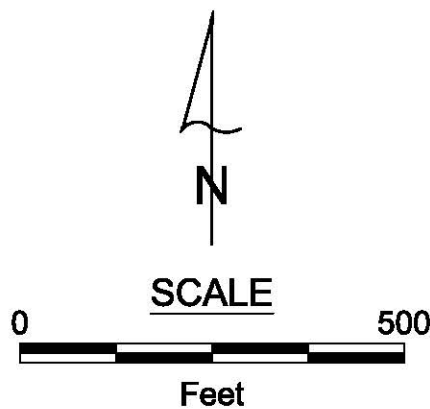


BASEMAP FROM FOND DU LAC COUNTY PLANNING DIVISION, SPRING 2000.

FF/NN LANDFILL RIPON, WISCONSIN		DATE: 9/27/18
GROUNDWATER ELEVATIONS LAYER 1 WELLS - UPDATED SURVEY DATA		DESIGNED: AAW
JUNE 2018		CHECKED: MRN
		APPROVED: MRN
		DRAWN: CMP
		PROJ.: 117-2202061
		Figure 1

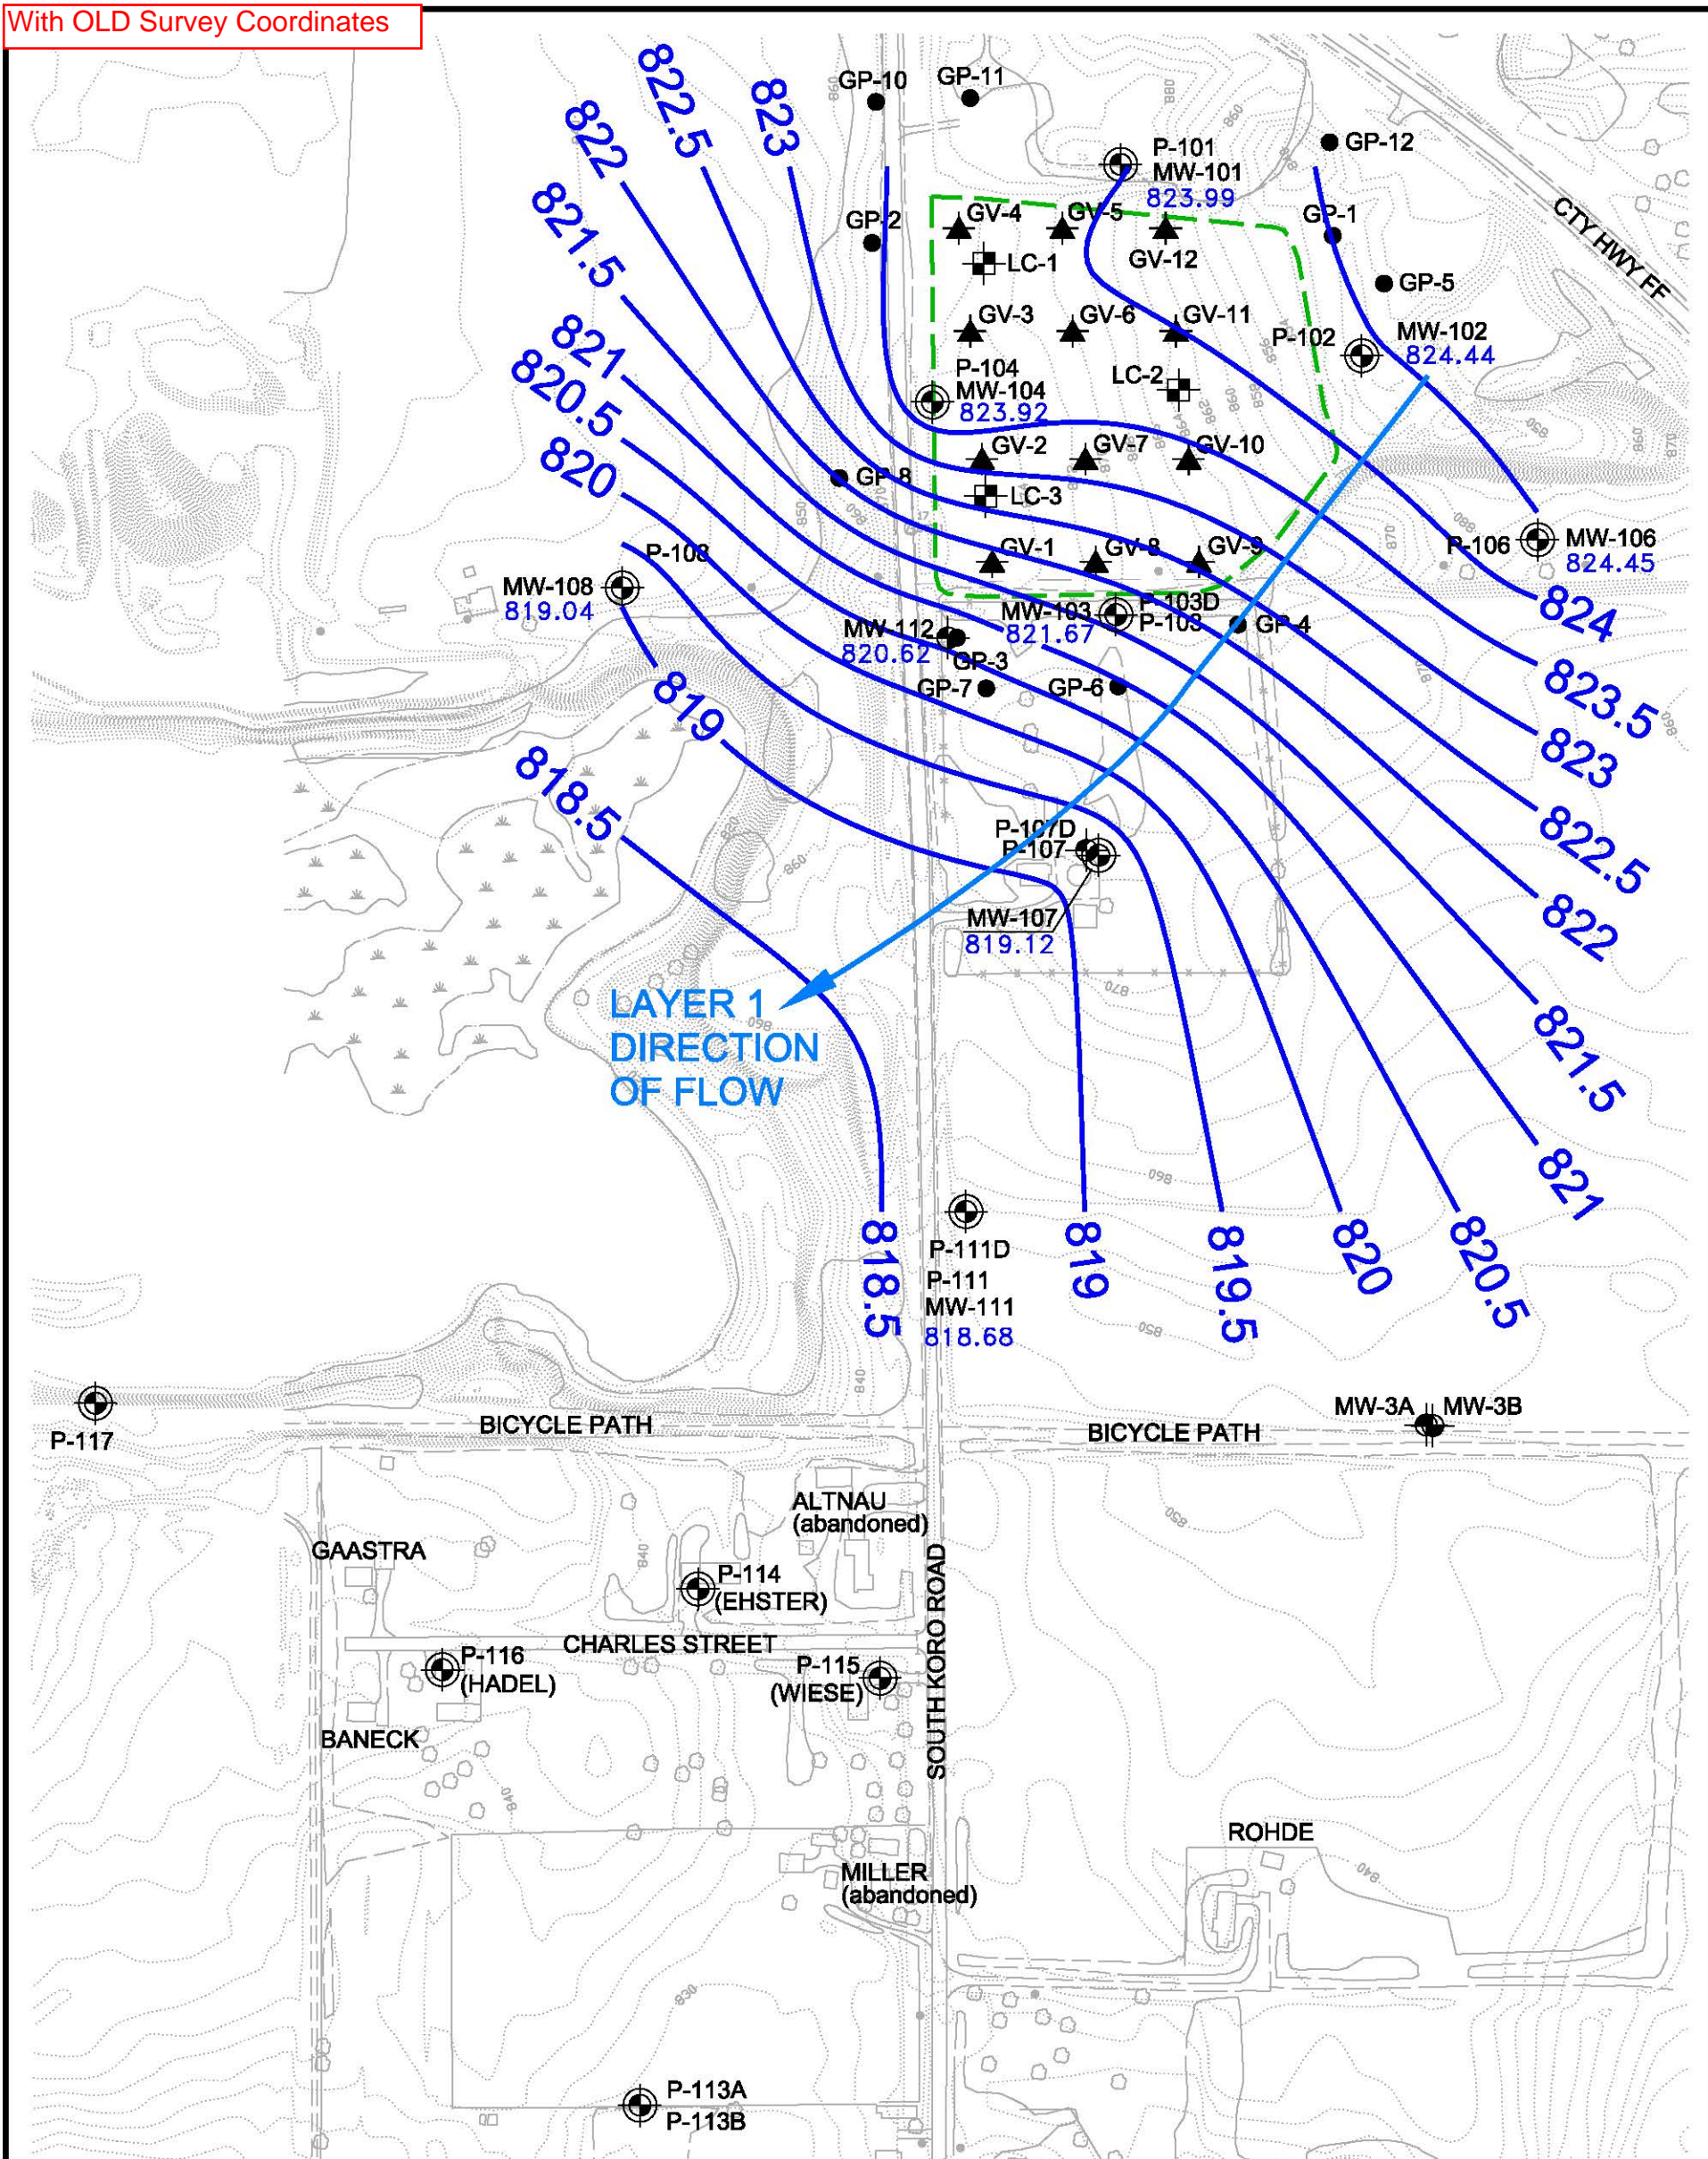


EXPLANATION

- P-104 MONITOR WELL, PIEZOMETER LOCATION, DESIGNATION
- MW-104
- LC-2 LEACHATE HEAD WELL LOCATION, DESIGNATION
- OUTLINE OF CLOSED LANDFILL
- GP-1 GAS PROBE LOCATION AND DESIGNATION
- GV-1 GAS VENT LOCATION AND DESIGNATION
- 818.68** GROUNDWATER ELEVATION

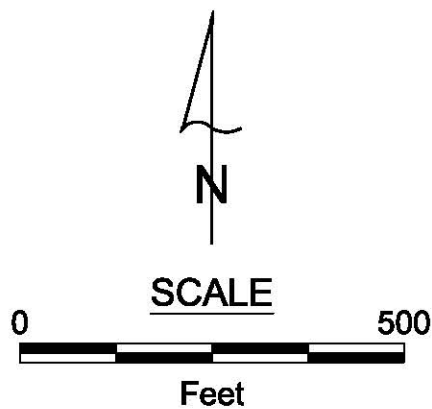





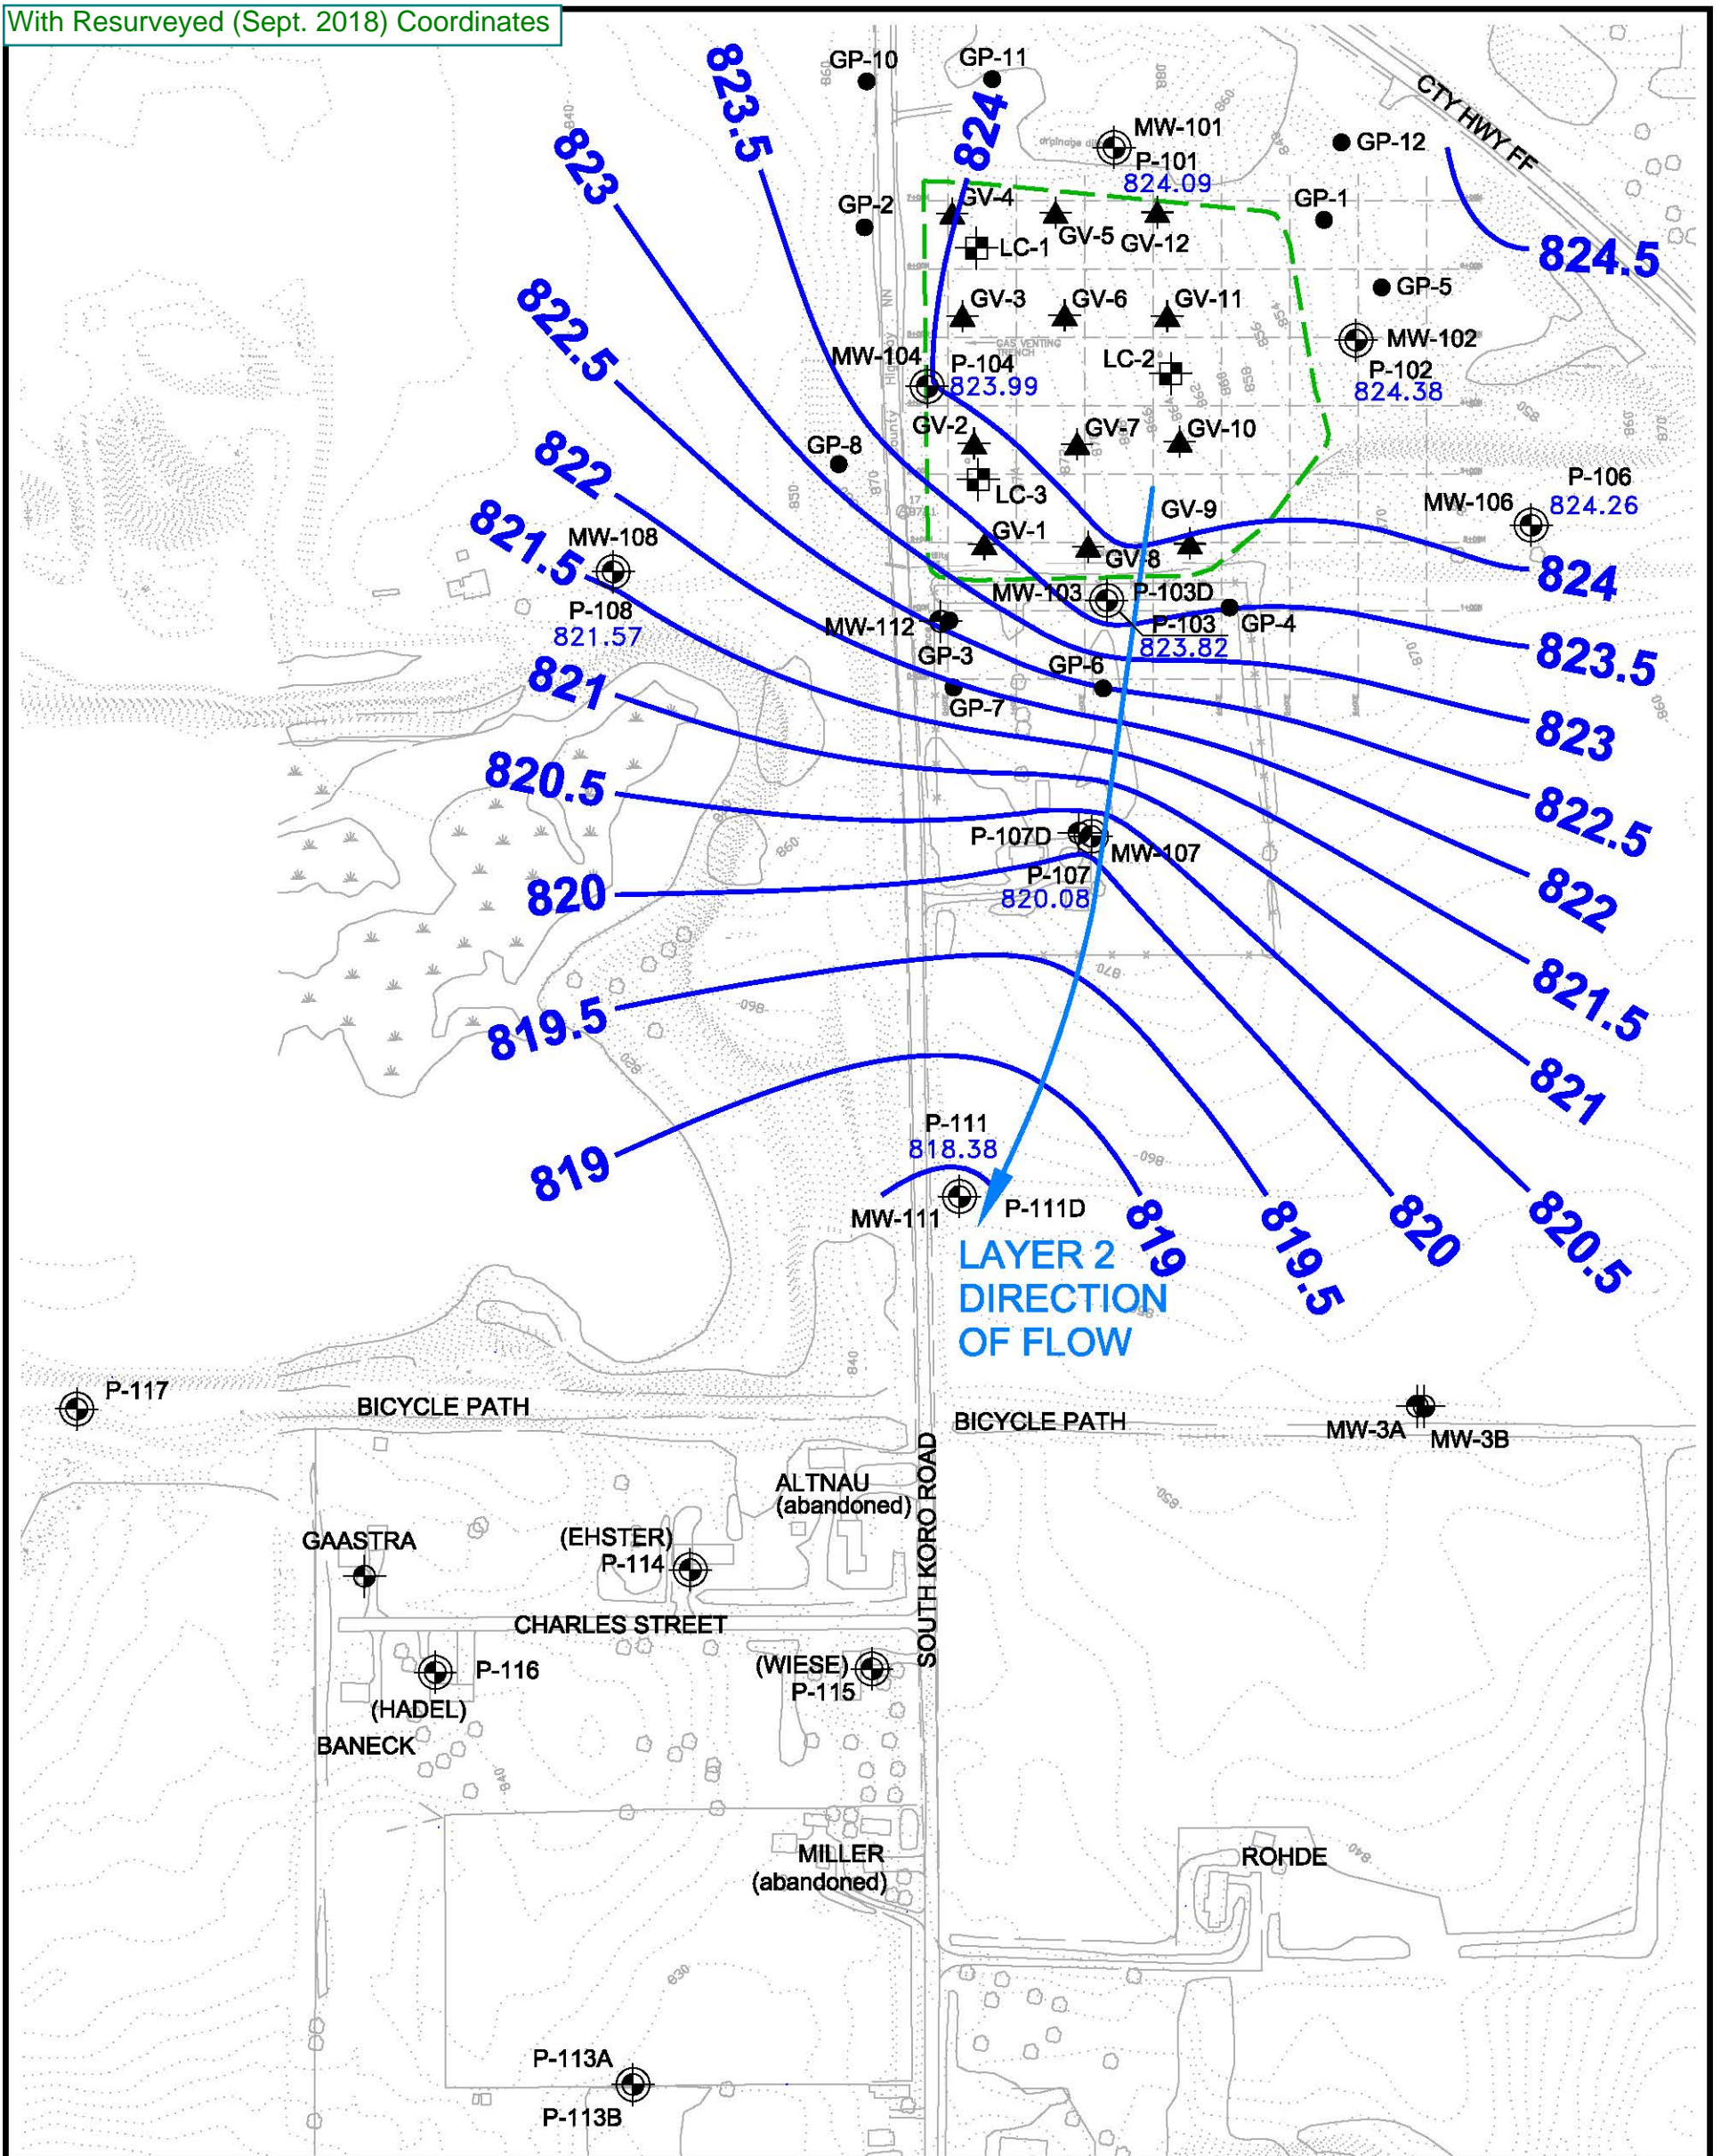


BASEMAP FROM FOND DU LAC COUNTY PLANNING DIVISION, SPRING 2000.

FF/NN LANDFILL RIPON, WISCONSIN	DATE: 8/14/18
GROUNDWATER ELEVATIONS LAYER 1 WELLS JUNE 2018	DESIGNED: AAW
	CHECKED: MRN
	APPROVED: MRN
	DRAWN: CMP
PROJ.: 117-2202061	
Figure 1	




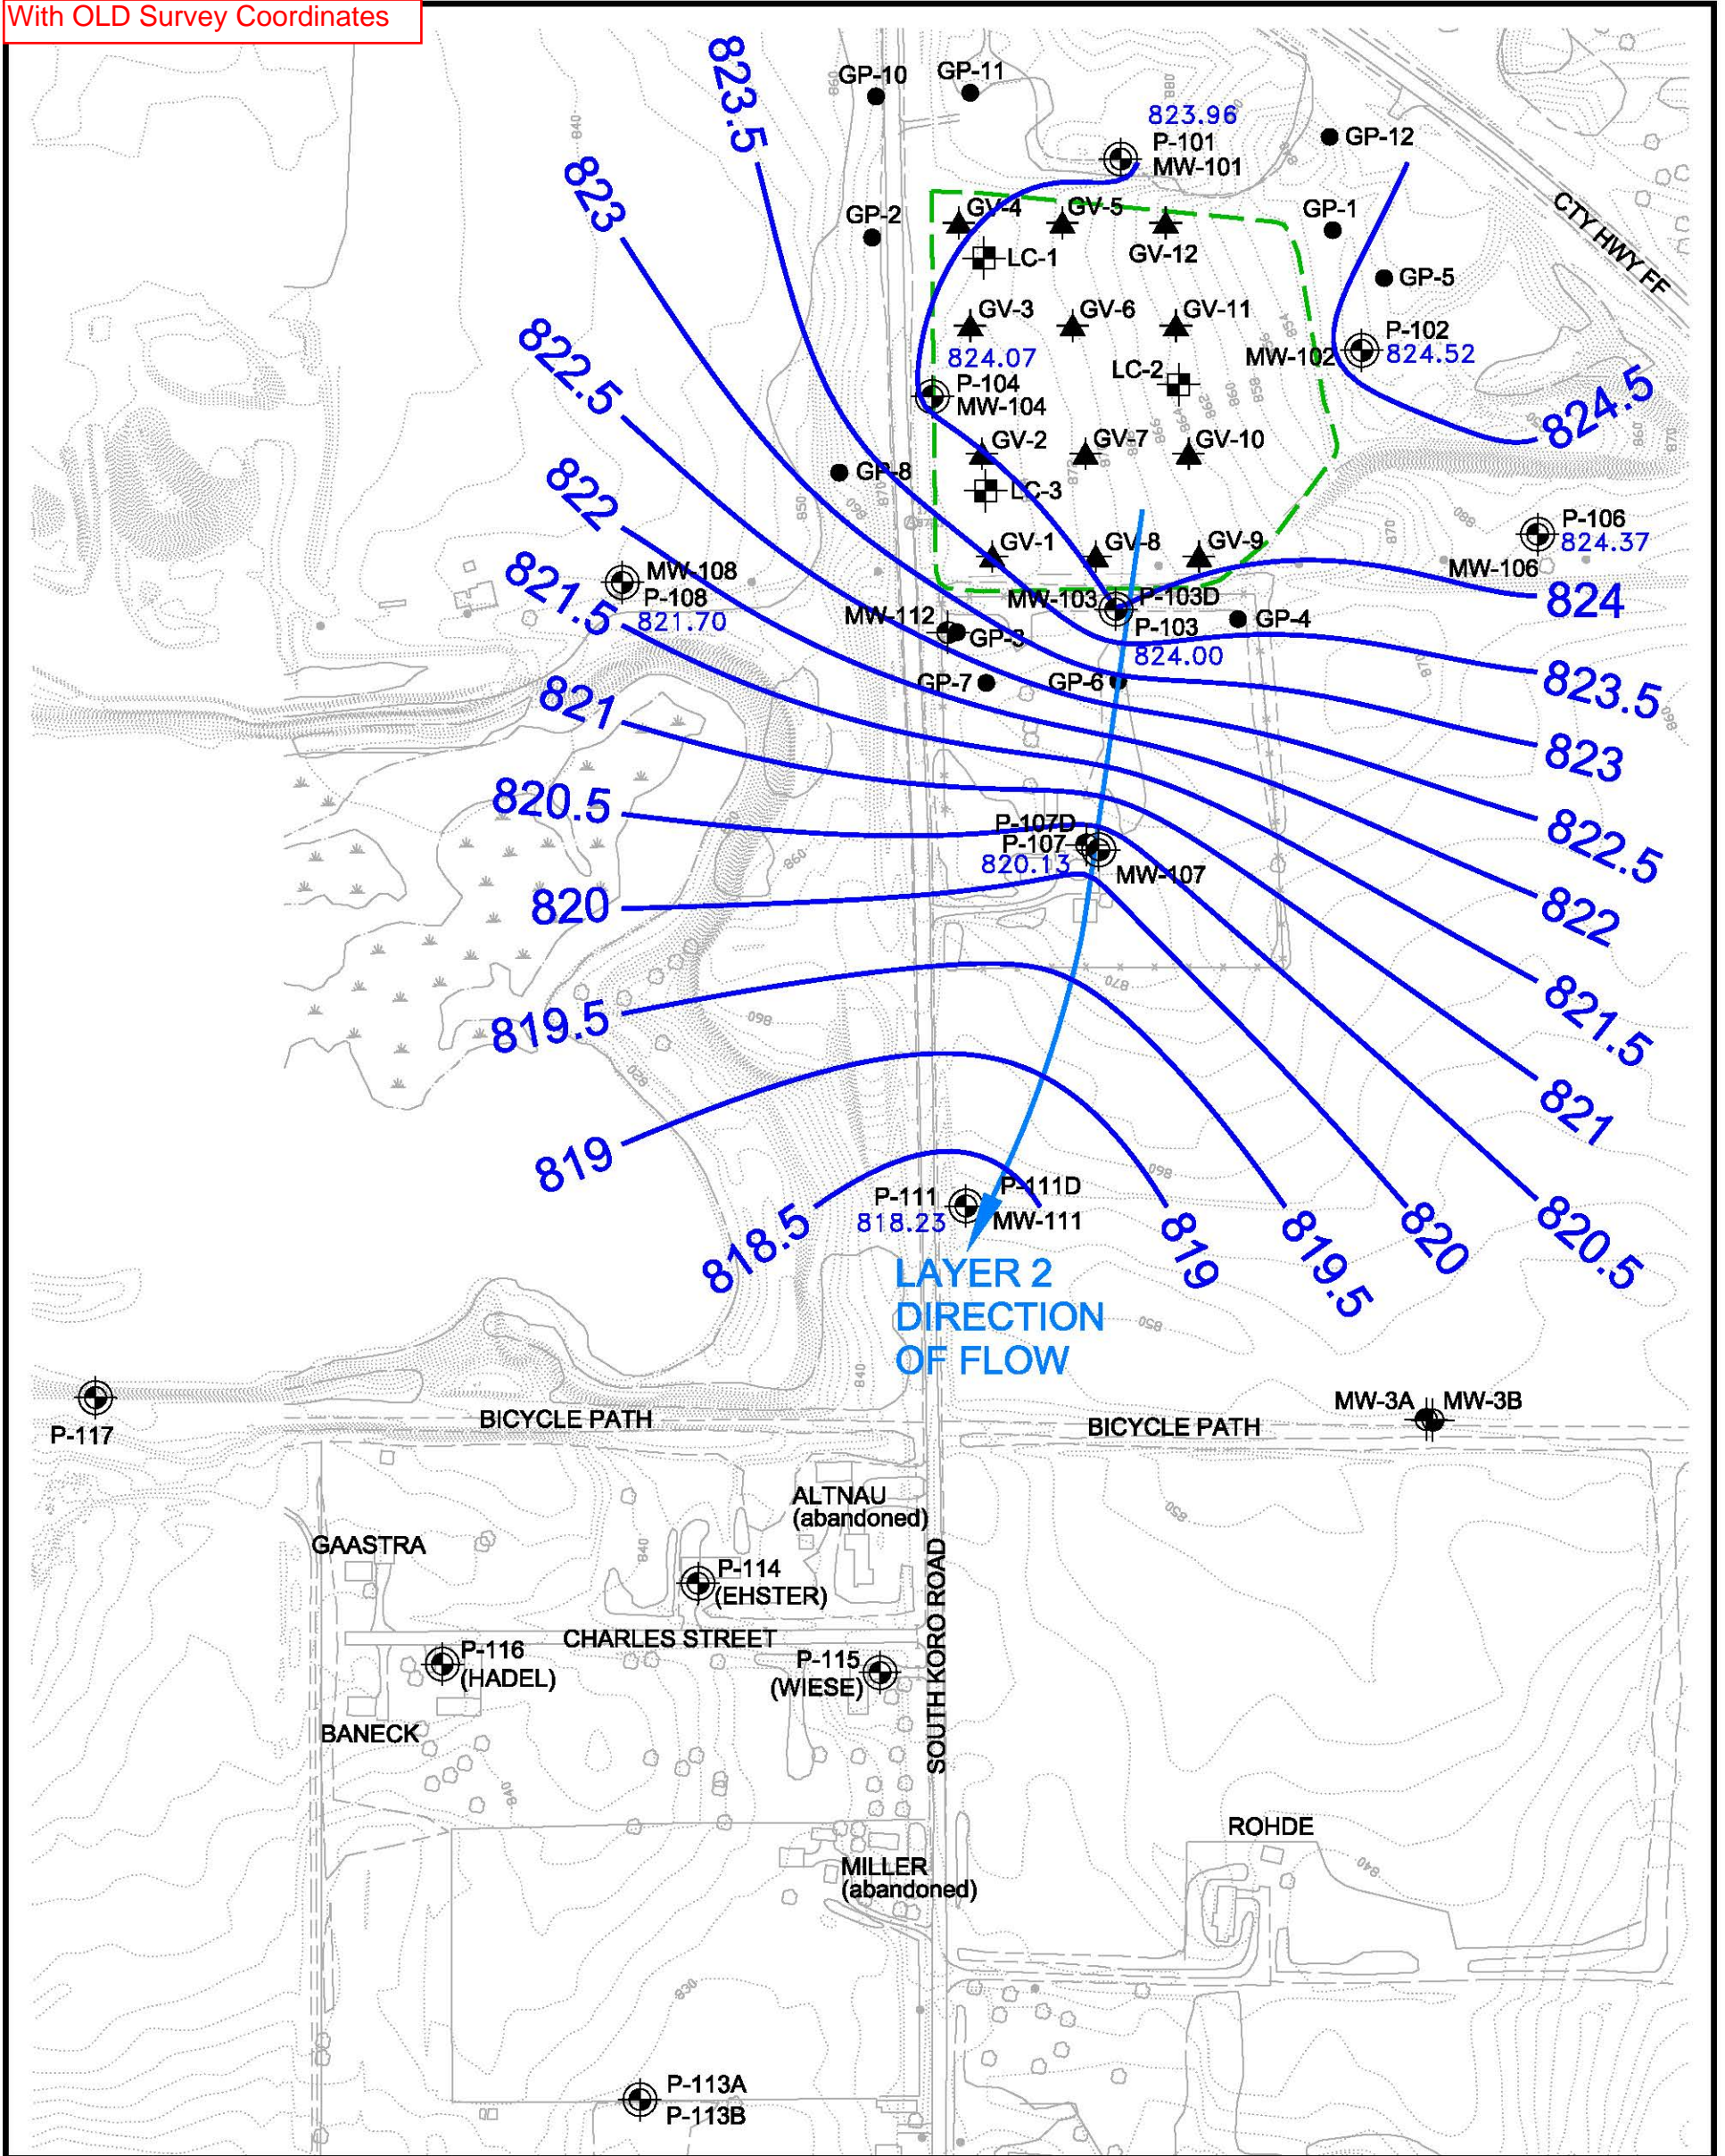
EXPLANATION

-  P-104 MONITOR WELL, PIEZOMETER LOCATION, DESIGNATION
-  MW-104 MONITOR WELL, PIEZOMETER LOCATION, DESIGNATION
-  LC-2 LEACHATE HEAD WELL LOCATION, DESIGNATION
-  OUTLINE OF CLOSED LANDFILL
-  GP-1 GAS PROBE LOCATION AND DESIGNATION
-  GV-1 GAS VENT LOCATION AND DESIGNATION
- 818.38** GROUNDWATER ELEVATION

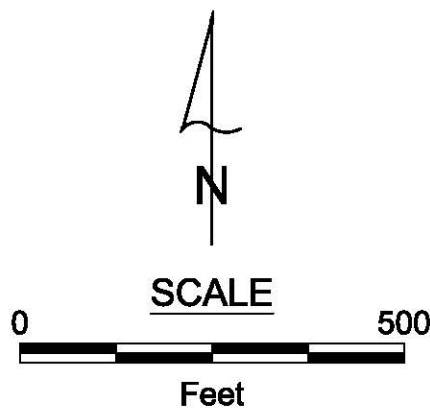


BASEMAP FROM FOND DU LAC COUNTY PLANNING DIVISION, SPRING 2000.

FF/NN LANDFILL RIPON, WISCONSIN		DATE: 9/27/18
GROUNDWATER ELEVATIONS LAYER 2 WELLS - UPDATED SURVEY DATA		DESIGNED: AAW
JUNE 2018		CHECKED: MRN
		APPROVED: MRN
		DRAWN: CMP
		PROJ.: 117-2202061
		Figure 2




EXPLANATION

- P-104 MONITOR WELL, PIEZOMETER LOCATION, DESIGNATION
- MW-104 MONITOR WELL, LOCATION, DESIGNATION
- LC-2 LEACHATE HEAD WELL LOCATION, DESIGNATION
- OUTLINE OF CLOSED LANDFILL
- GP-1 GAS PROBE LOCATION AND DESIGNATION
- GV-1 GAS VENT LOCATION AND DESIGNATION
- 824.16 GROUNDWATER ELEVATION

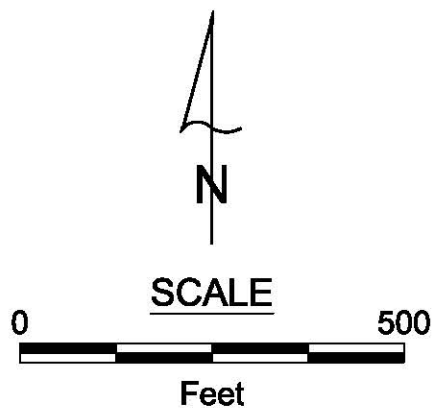

BASEMAP FROM FOND DU LAC COUNTY PLANNING DIVISION, SPRING 2000.

FF/NN LANDFILL RIPON, WISCONSIN		DATE: 8/14/18
GROUNDWATER ELEVATIONS LAYER 2 WELLS JUNE 2018		DESIGNED: AAW
		CHECKED: MRN
		APPROVED: MRN
		DRAWN: CMP
		PROJ.: 117-2202061
		Figure 2

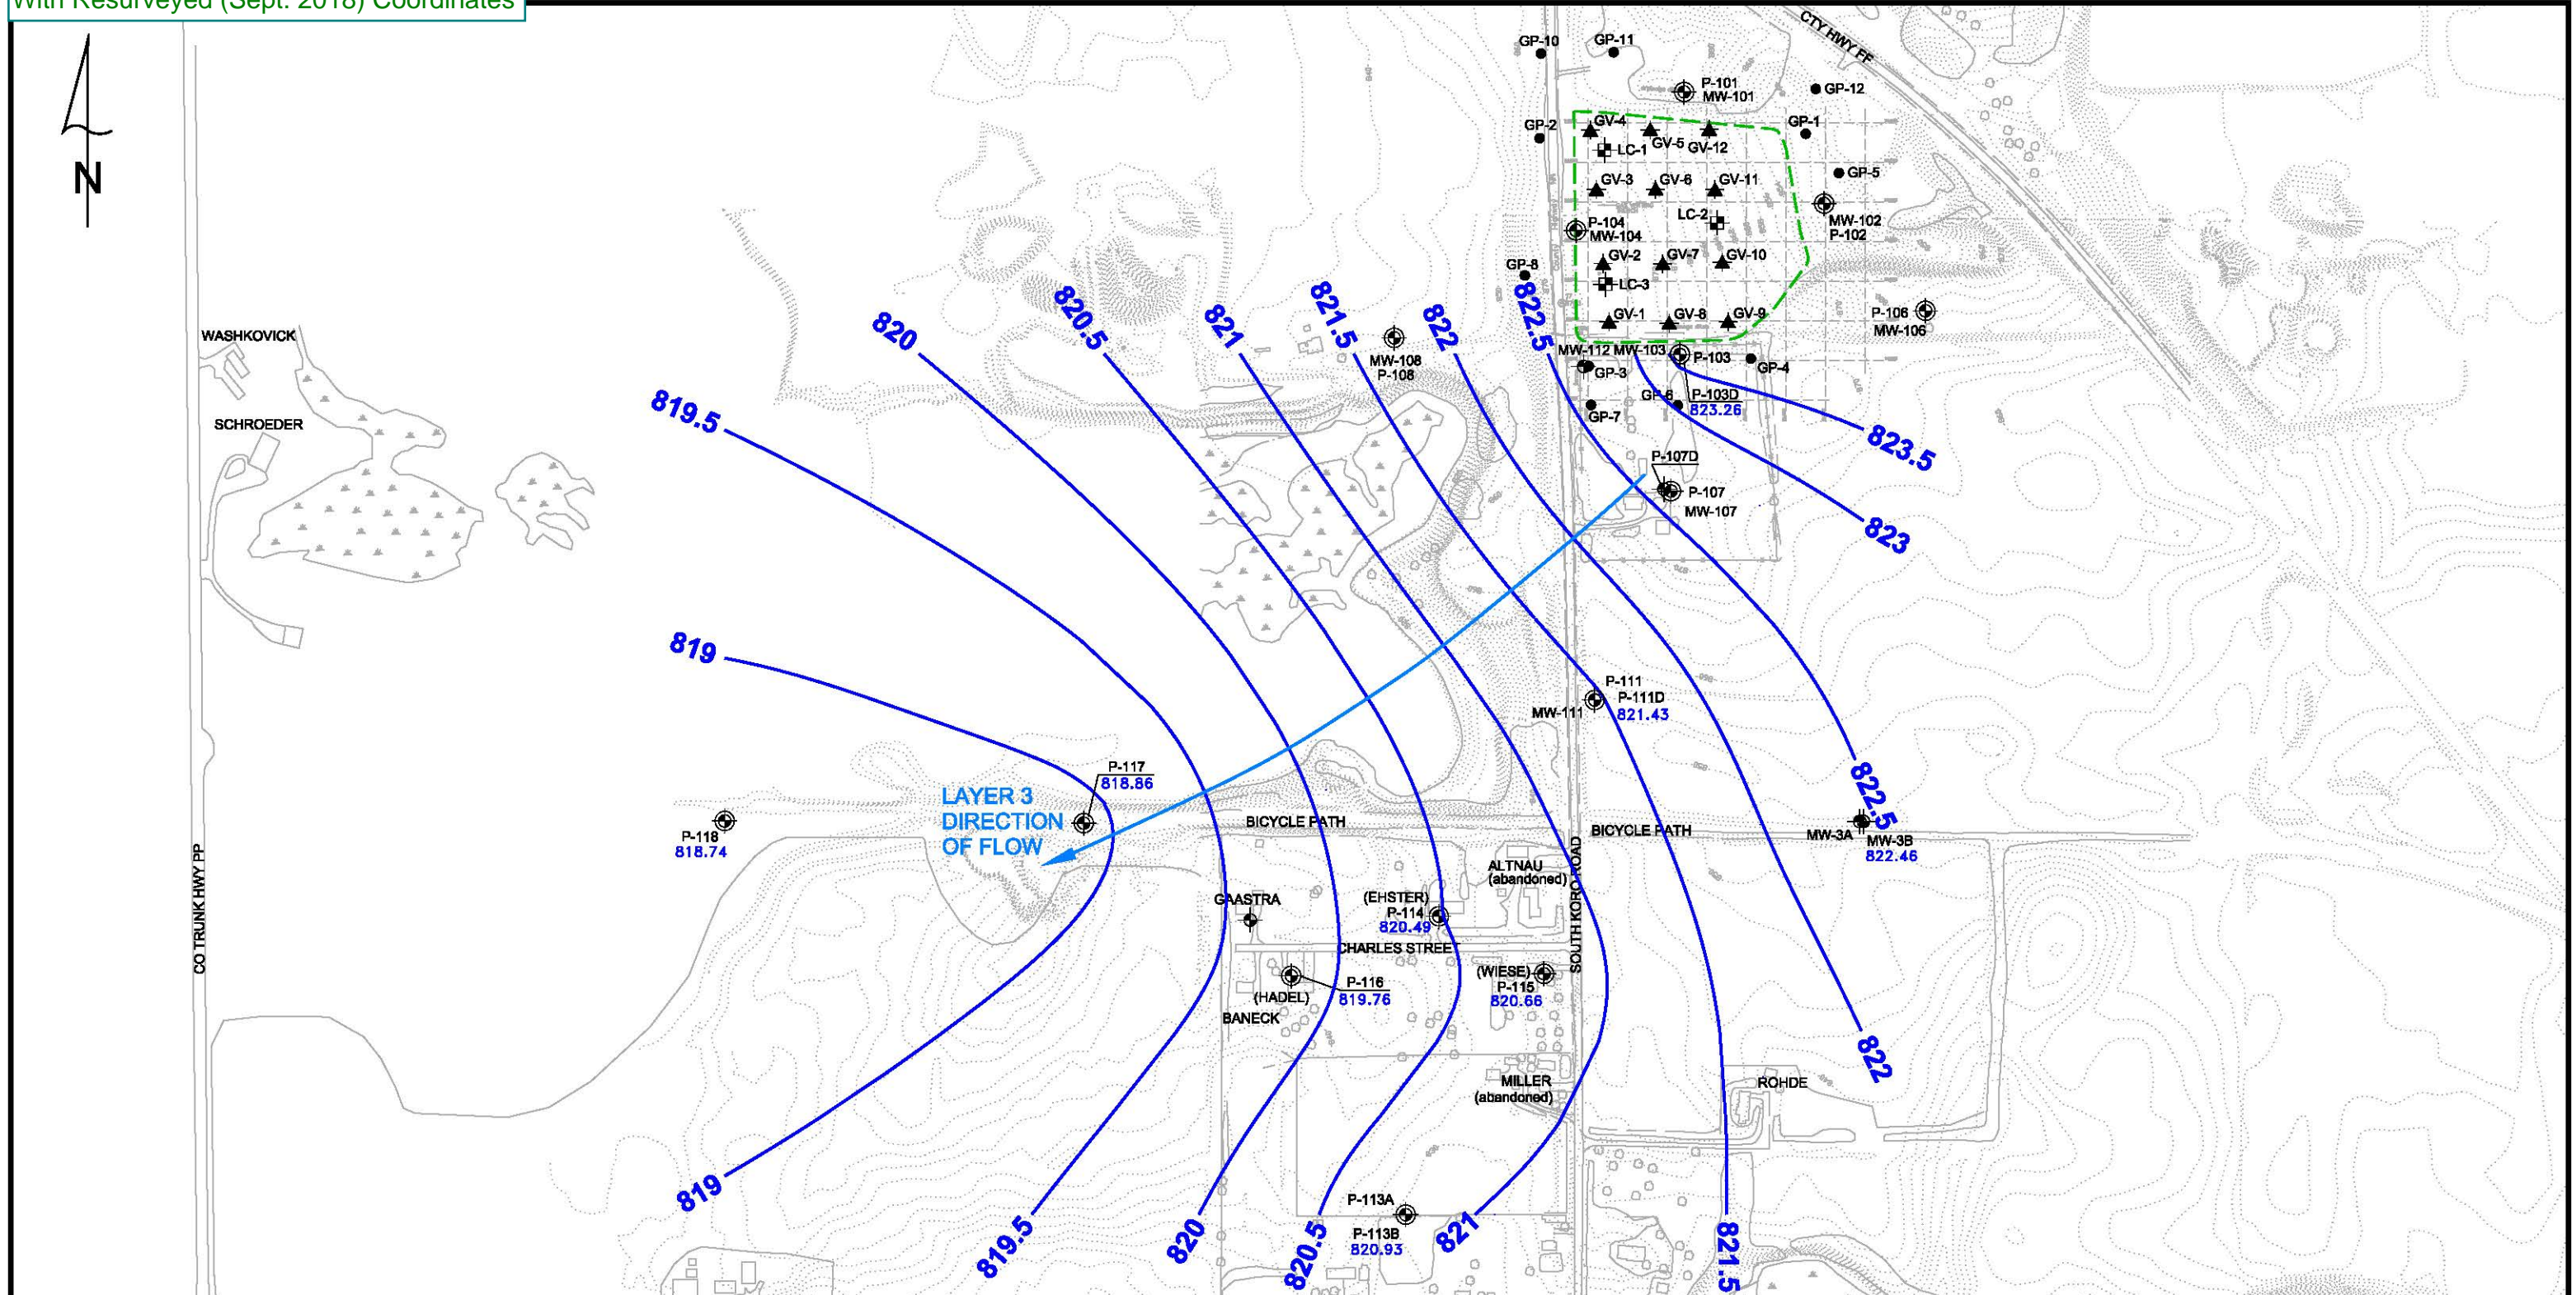


BASEMAP FROM FOND DU LAC COUNTY PLANNING DIVISION, SPRING 2000.

EXPLANATION

- P-104 MONITOR WELL, PIEZOMETER LOCATION, DESIGNATION
- LC-2 LEACHATE HEAD WELL LOCATION, DESIGNATION
- GP-1 GAS PROBE LOCATION AND DESIGNATION
- GV-1 GAS VENT LOCATION AND DESIGNATION
- 820.93 GROUNDWATER ELEVATION


GROUNDWATER CONTOUR

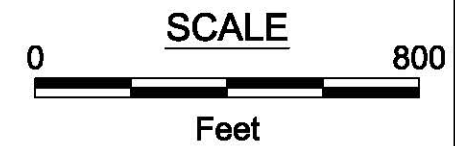

FF/NN LANDFILL RIPON, WISCONSIN	DATE: 9/27/18
GROUNDWATER ELEVATIONS LAYER 3 WELLS - UPDATED SURVEY DATA	DESIGNED: AAW
JUNE 2018	CHECKED: AAW
	APPROVED: MRN
	DRAWN: CMP
	PROJ.: 117-2202061



Figure 3

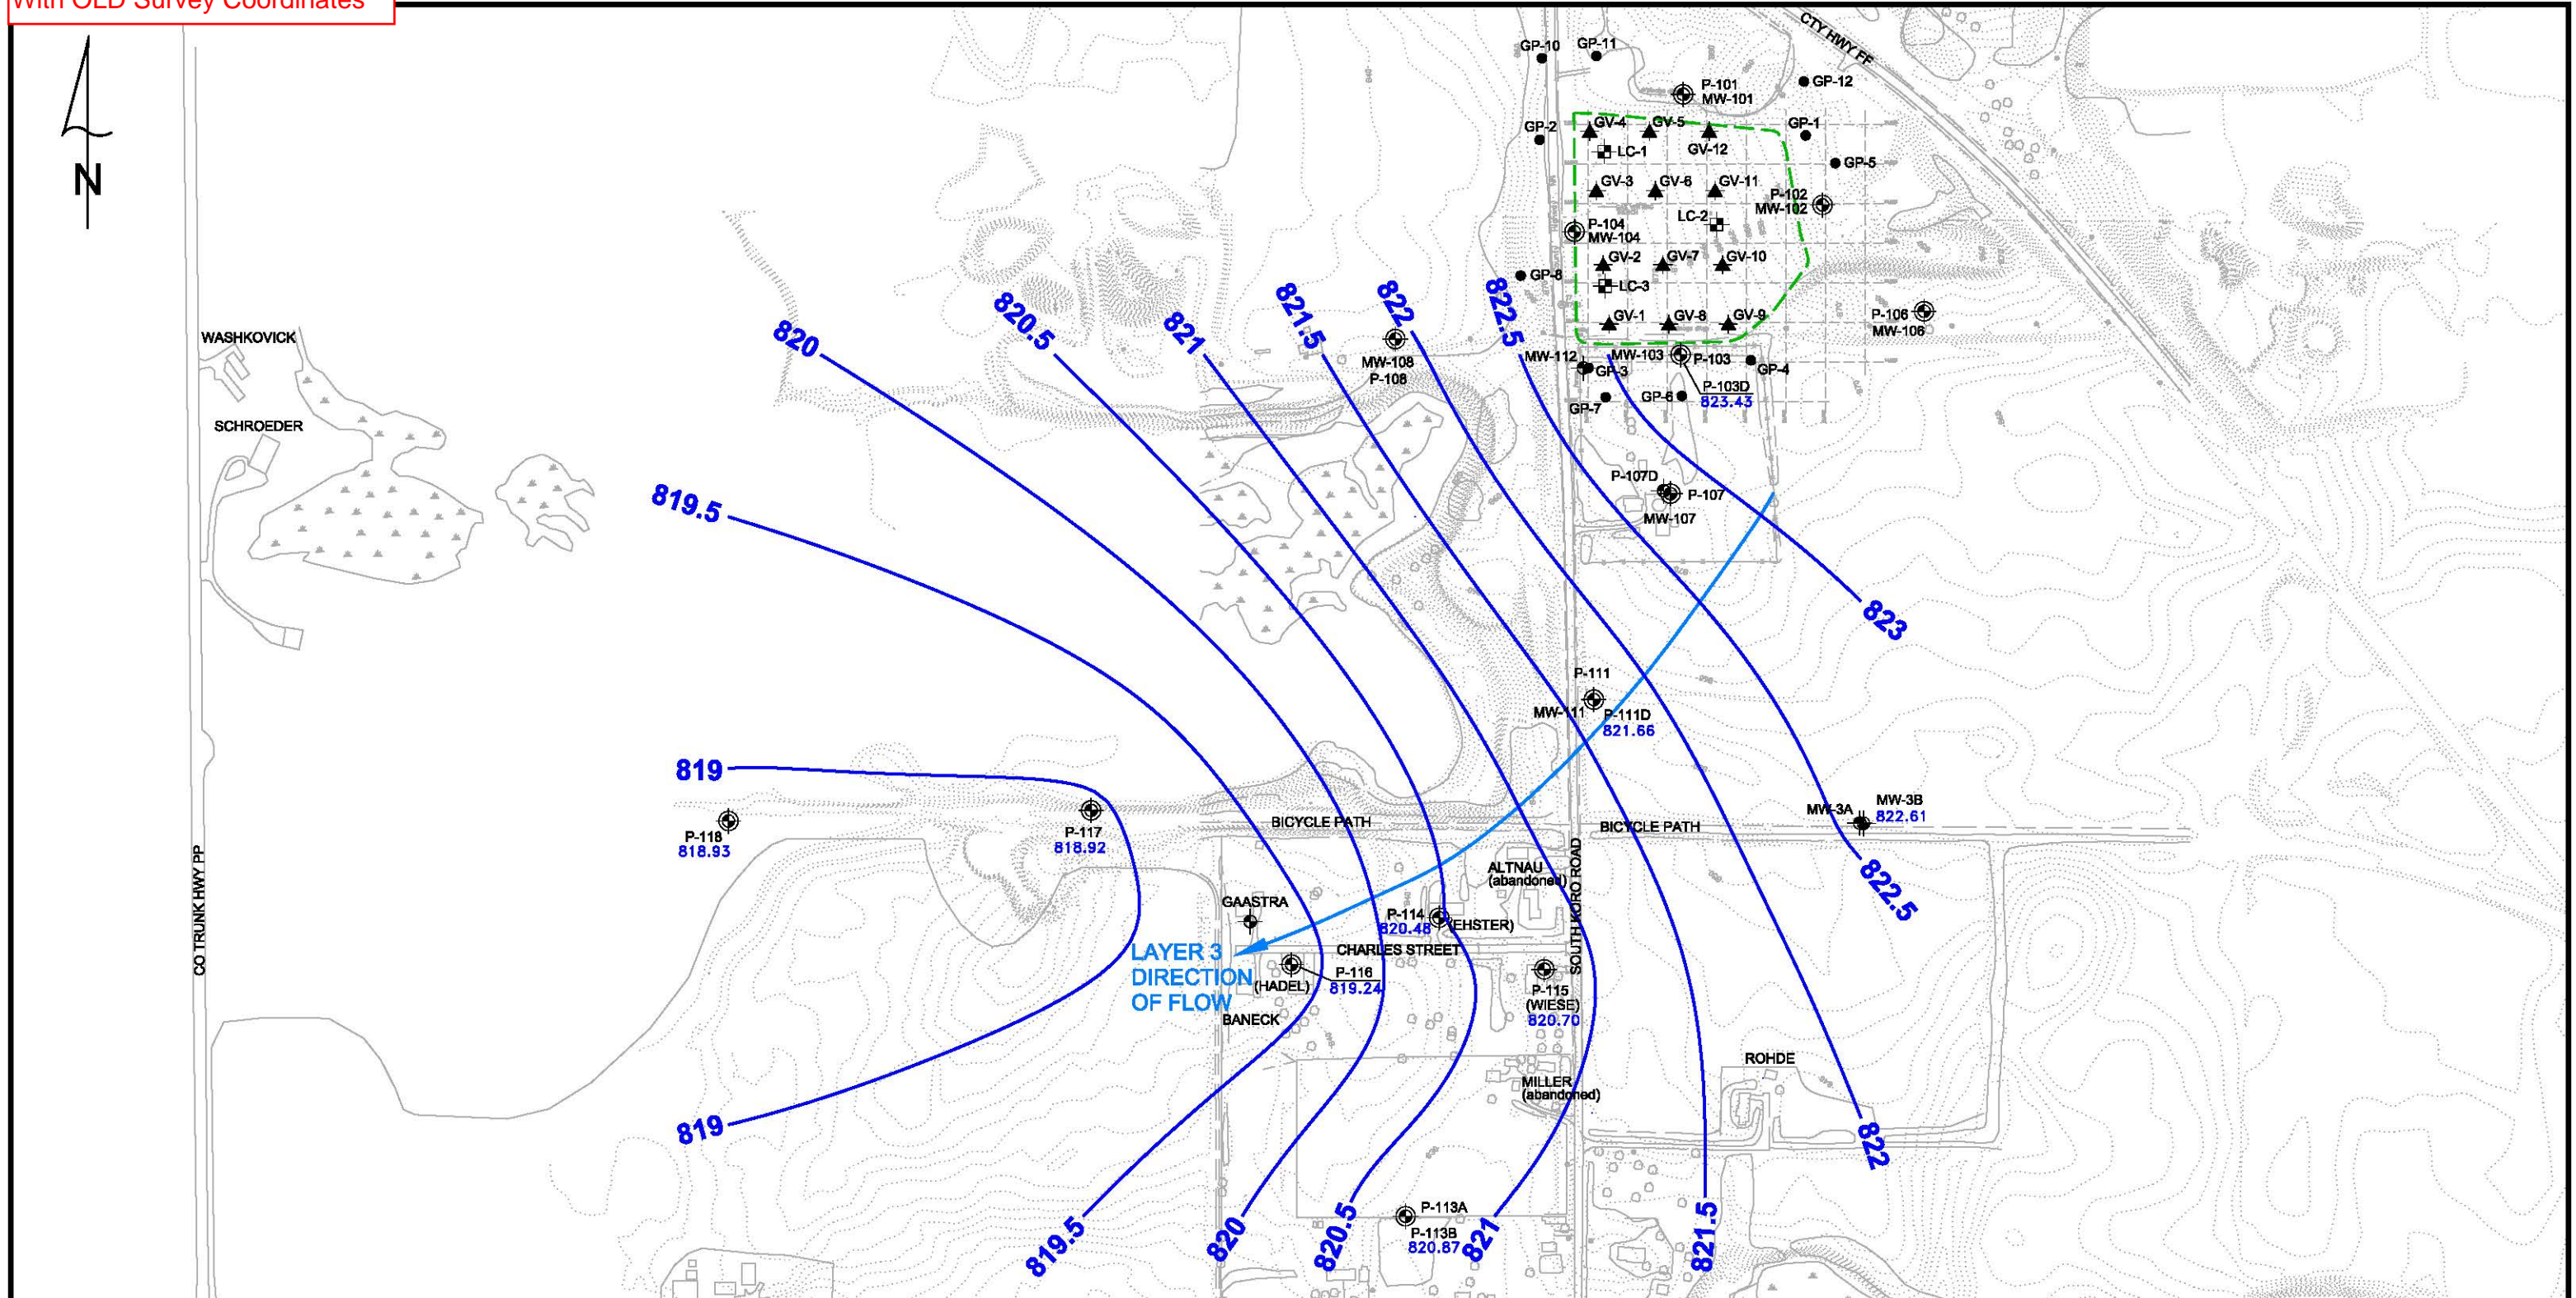


EXPLANATION

- P-104 MONITOR WELL, PIEZOMETER LOCATION, DESIGNATION
- LC-2 LEACHATE HEAD WELL LOCATION, DESIGNATION
- OUTLINE OF CLOSED LANDFILL


- GP-1 GAS PROBE LOCATION AND DESIGNATION
- GV-1 GAS VENT LOCATION AND DESIGNATION
- 820.87 GROUNDWATER ELEVATION

GROUNDWATER CONTOUR

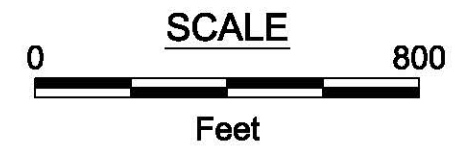

BASEMAP FROM FOND DU LAC COUNTY PLANNING DIVISION, SPRING 2000.

FF/NN LANDFILL RIPON, WISCONSIN		DATE: 8/14/18
GROUNDWATER ELEVATIONS		DESIGNED: AAW
LAYER 3 WELLS		CHECKED: AAW
JUNE 2018		APPROVED: MRN
		DRAWN: CMP
		PROJ.: 117-2202061
		Figure 3

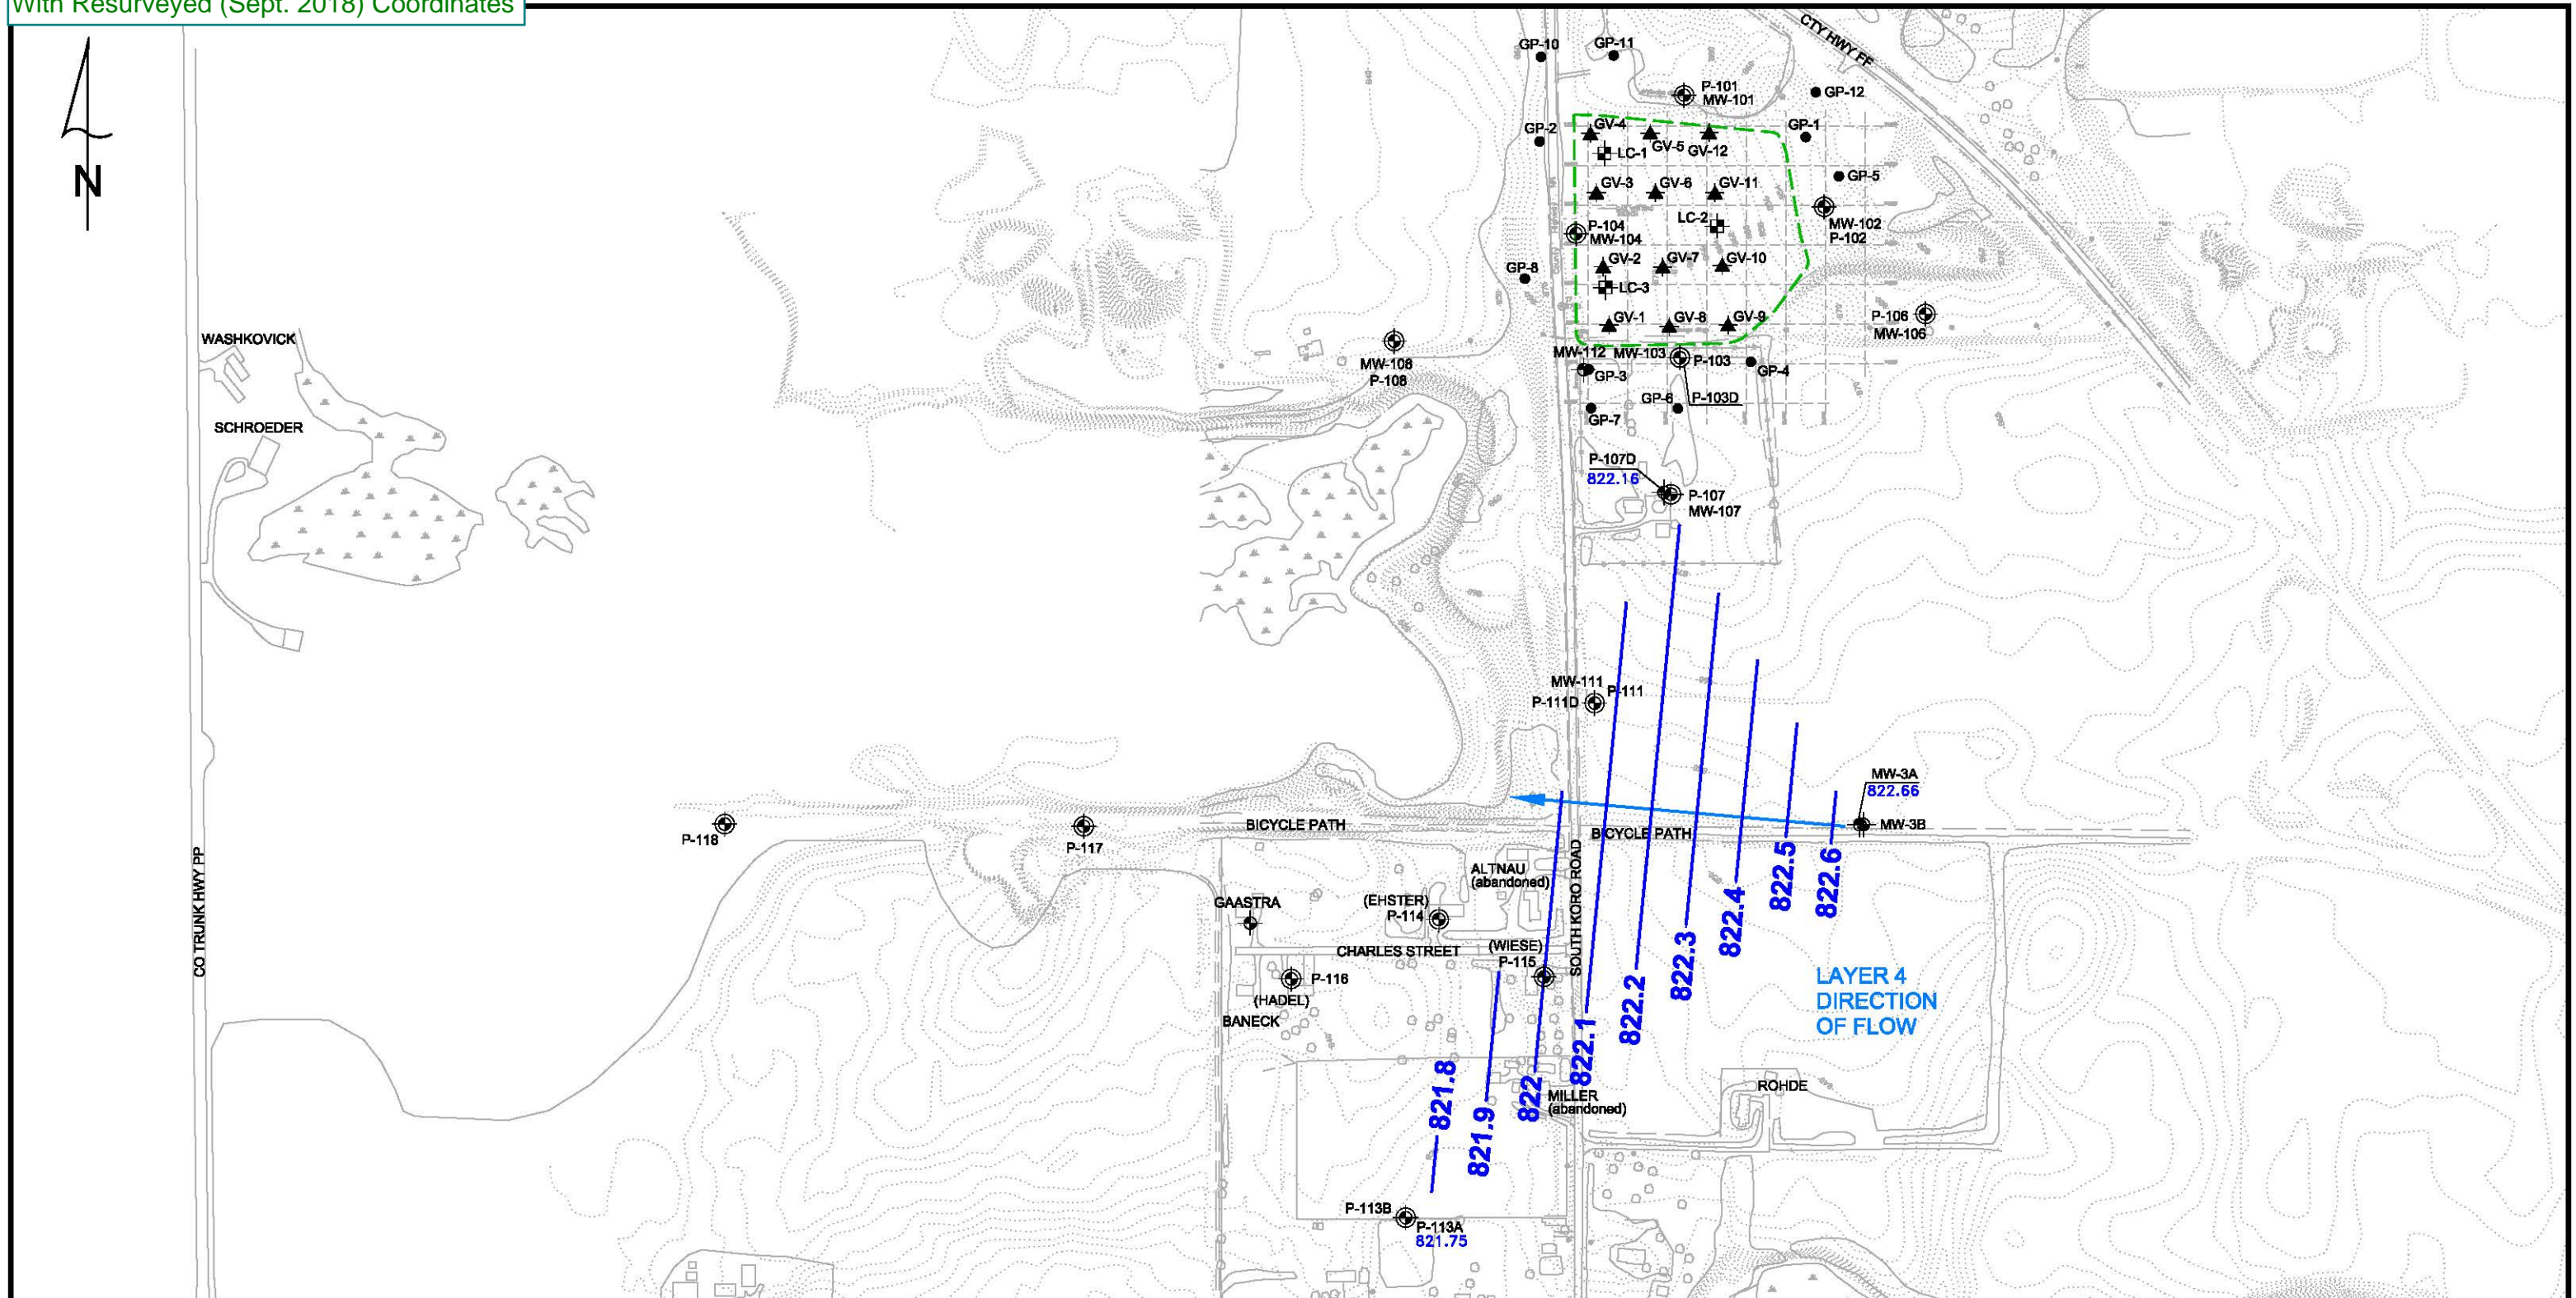


BASEMAP FROM FOND DU LAC COUNTY PLANNING DIVISION, SPRING 2000.

EXPLANATION

- P-104 MONITOR WELL, PIEZOMETER LOCATION, DESIGNATION
- MW-104 MONITOR WELL, PIEZOMETER LOCATION, DESIGNATION
- LC-2 LEACHATE HEAD WELL LOCATION, DESIGNATION
- OUTLINE OF CLOSED LANDFILL
- GP-1 GAS PROBE LOCATION AND DESIGNATION
- GV-1 GAS VENT LOCATION AND DESIGNATION
- 821.75 GROUNDWATER ELEVATION


GROUNDWATER CONTOUR

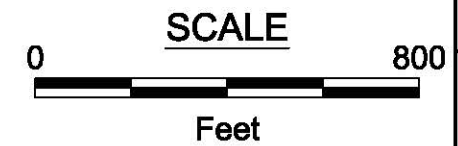

FF/NN LANDFILL RIPON, WISCONSIN		DATE: 9/27/18
GROUNDWATER ELEVATIONS		DESIGNED: AAW
LAYER 4 WELLS - UPDATED SURVEY DATA		CHECKED: AAW
JUNE 2018		APPROVED: MRN
		DRAWN: CMP
		PROJ.: 117-2202061



Figure 4

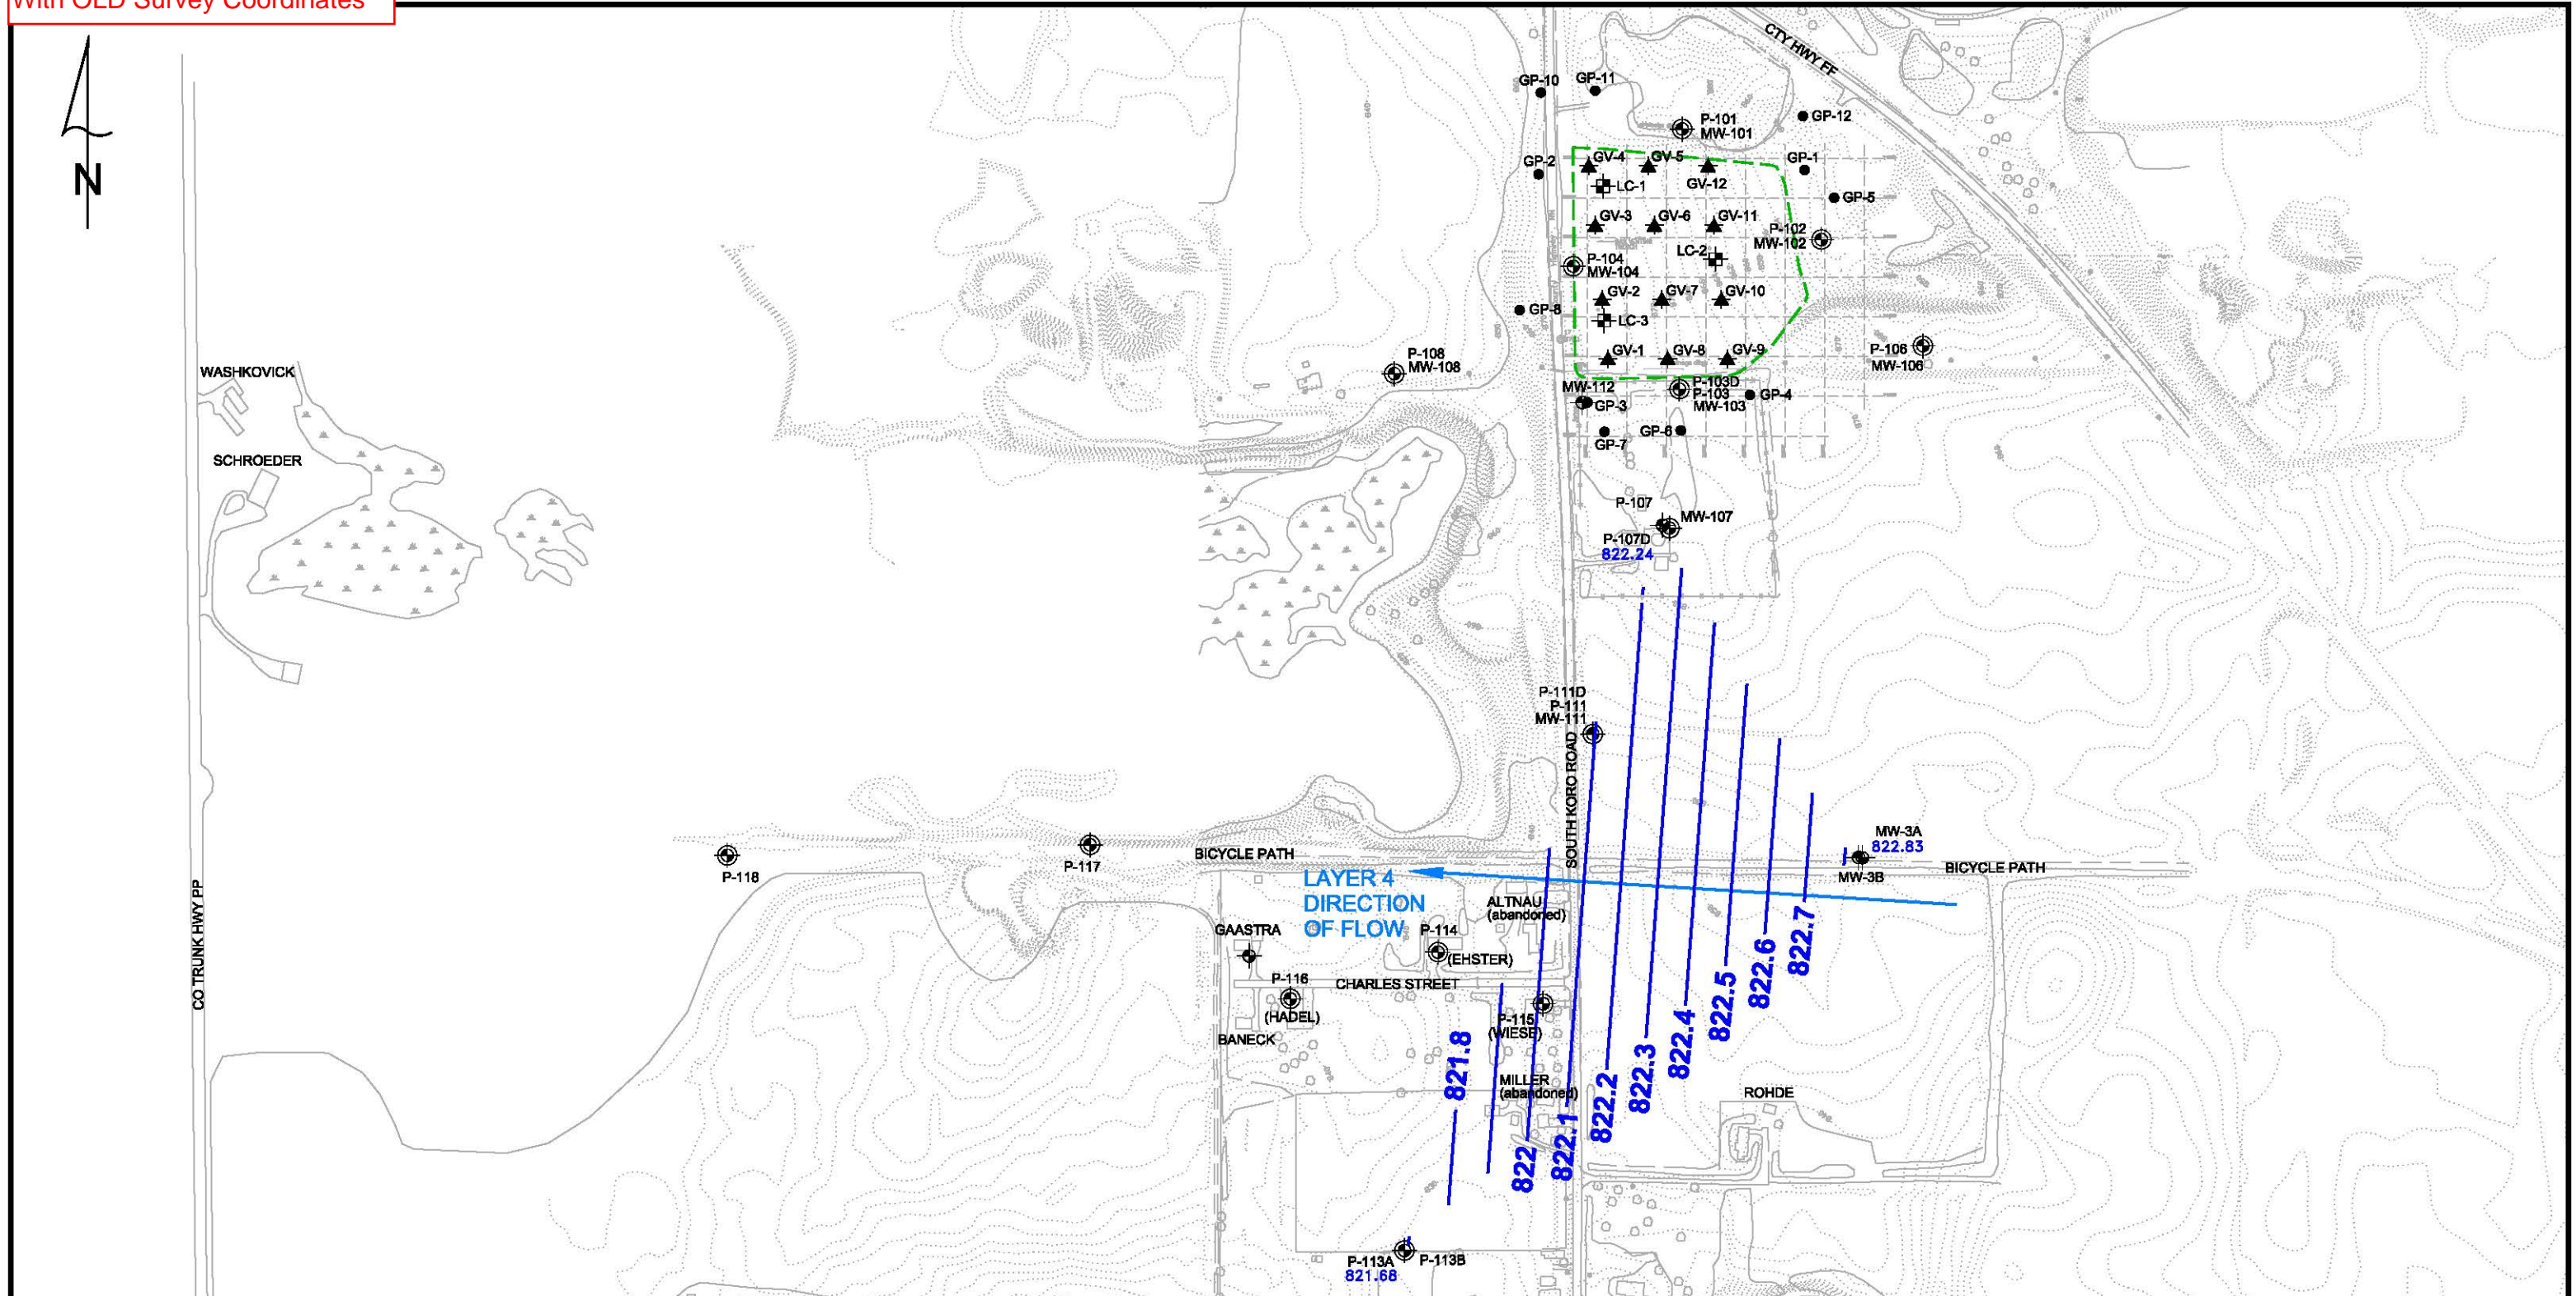


EXPLANATION

- P-104 MONITOR WELL, PIEZOMETER LOCATION, DESIGNATION
- MW-104 MONITOR WELL, PIEZOMETER LOCATION, DESIGNATION
- LC-2 LEACHATE HEAD WELL LOCATION, DESIGNATION
- OUTLINE OF CLOSED LANDFILL

- GP-1 GAS PROBE LOCATION AND DESIGNATION
- GV-1 GAS VENT LOCATION AND DESIGNATION
- 821.68 GROUNDWATER ELEVATION

GROUNDWATER CONTOUR

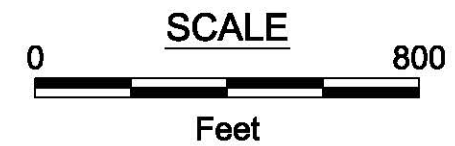

BASEMAP FROM FOND DU LAC COUNTY PLANNING DIVISION, SPRING 2000.

FF/NN LANDFILL RIPON, WISCONSIN		DATE: 8/14/18
GROUNDWATER ELEVATIONS LAYER 4 WELLS JUNE 2018		DESIGNED: AAW
		CHECKED: AAW
		APPROVED: MRN
		DRAWN: CMP
		PROJ.: 117-2202061
TETRA TECH		Figure 4