

From: Wayne Fassbender <wfassbender@enviroforensics.com>
Sent: Wednesday, February 17, 2021 11:09 AM
To: Mitchell, Jeremy A - DNR
Cc: Chronert, Roxanne N - DNR
Subject: Recent PFAS Results for Former Appleton Wire; BRRTS#02-45-000015
Attachments: 6486-PFAS Results of December 2020.pdf; Table 2-PFAS Analytical Results.pdf; 6486-1317-Fig.1 Post remediation GW MW network.pdf

Hi Jeremy and Roxanne:

I believe that you wanted to see the PFAS results as soon as they came in so I am attaching the lab results, a summary table, and figure showing well locations. We are in the process of preparing 10-day notifications to Luvata and Appvion (neighbor to the south). I am also preparing a chromium remedial project progress update report for submittal to the Department and I will include these results in that update report. Since there were detections in the up-gradient well MW-22, I have contacted the local fire station and are in the process of determining if fire fighting foam had been used in the past on this property or any neighboring properties. That may take some time, so I will indicate this in the project progress report and report the findings when we get them.


PFOA and PFOS have been detected in concentrations exceeding the proposed standard of 20 ppt (either alone or in combination) in most wells both inside and outside of the warehouse, in the manufacturing area (MW-21), and in the up-gradient well. The greatest concentrations of PFOA and PFOS were in up-gradient property boundary well MW-22. Detections of PFOA and PFOS in down-gradient adjacent Appvion property boundary well MW-1 were below 20 ppt.

The logging of all 36 PFAS compounds along with detection limits into a summary table is a tortuous exercise, and there may be some errors even though these entries were spot checked for accuracy. Can you provide some insights regarding table format to ease this burden? For example, would it be appropriate to either skip the table, tabulate only the PFOA and PFOS results, or only report the 16 compounds that the Health Department has indicated should have regulatory standards set for? The laboratory summary sheet (s) provide the detected compounds for easy reference.

Wayne P. Fassbender, Senior Project Manager

EnviroForensics® | N16W23390 Stone Ridge Dr, Suite G, Waukesha, WI 53188
Direct 414-982-3988 | Mobile 262-490-6472 | enviroforensics.com

CONFIDENTIALITY DISCLAIMER: The content of this email is confidential and intended for the recipient specified in message only. It is strictly forbidden to share any part of this message with any third party without written consent of the sender. If you received this message in error, please notify the sender and delete the message.

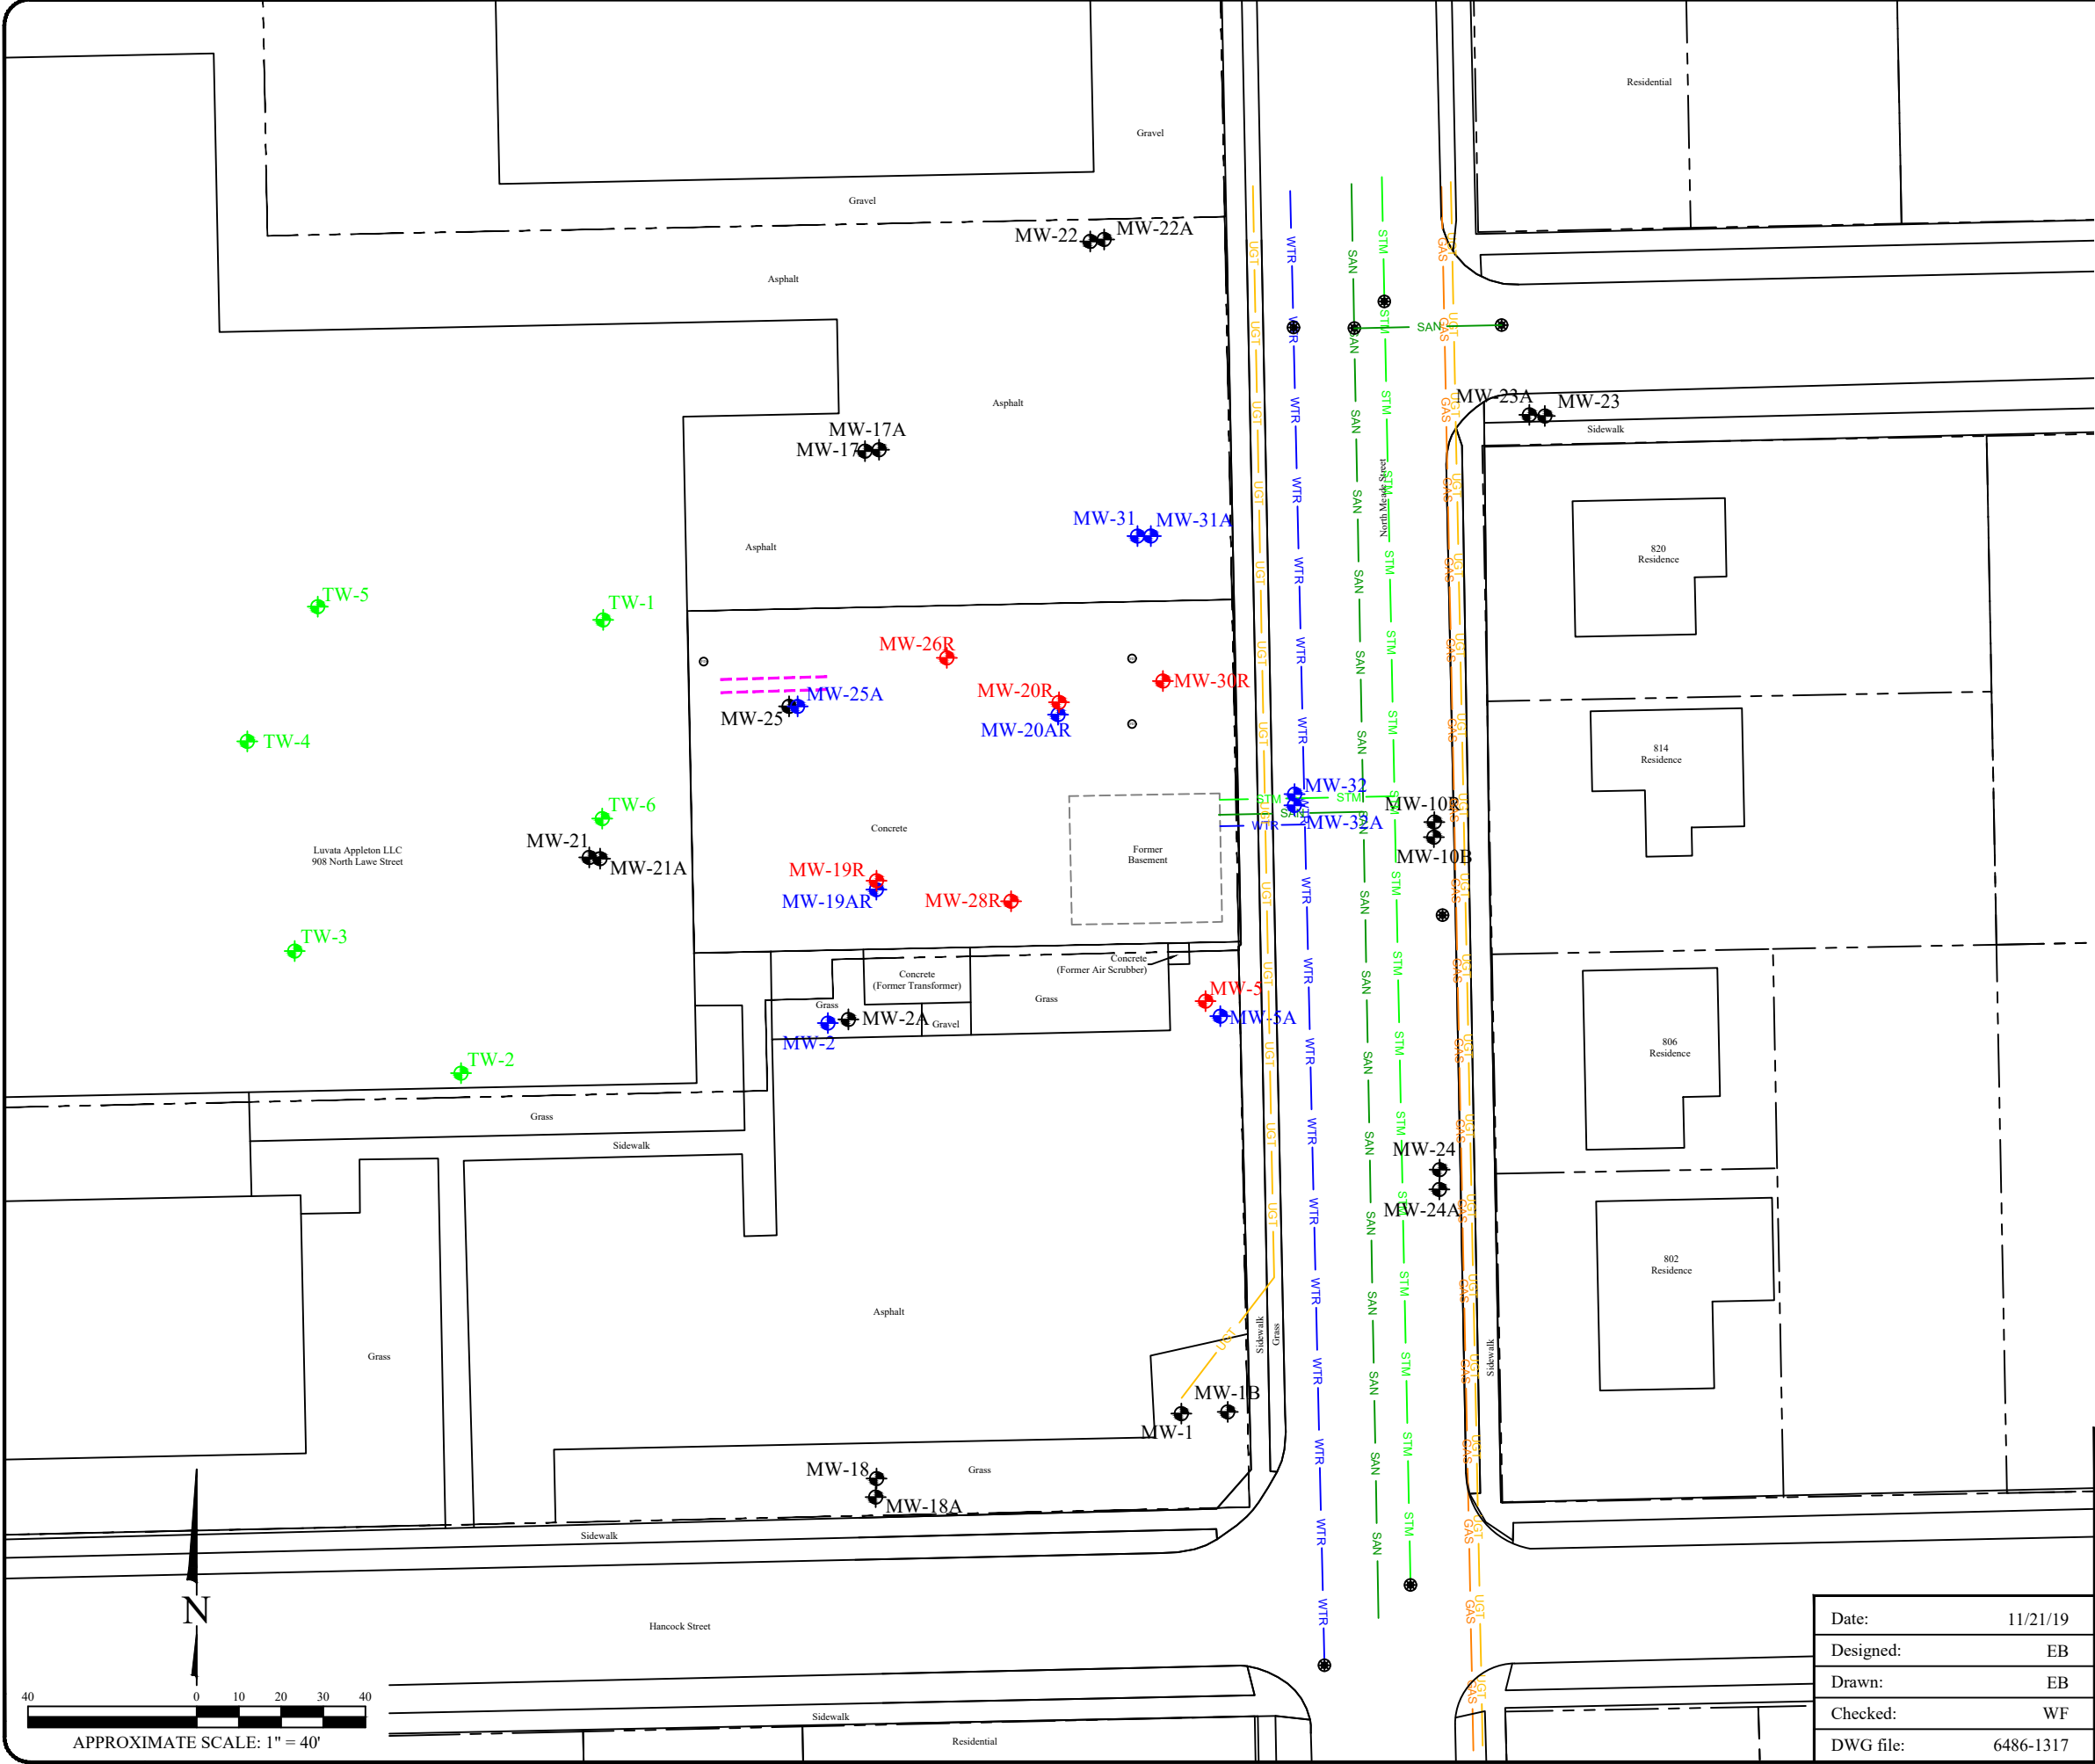

Legend

- Property boundary
- GAS Underground gas utility line
- WTR Underground water utility line
- SAN Underground sanitary utility line
- UGT Fiber optics line
- STM Underground storm utility line
- Pipe chase
- Floor drain
- Manhole
- TW-1 1-inch diameter groundwater monitoring well for sampling of chlorinated compounds
- Monitoring well designated for remediation performance monitoring
- Monitoring well designated for plume distribution evaluation
- Monitoring well designated to be sampled once pre-closure

POST-REMEDIATION GROUNDWATER MONITORING WELL NETWORK

Albany International - Luvata Site
 908 North Lawe Street
 Appleton, Wisconsin

Date:	11/21/19
Designed:	EB
Drawn:	EB
Checked:	WF
DWG file:	6486-1317



825 North Capitol Avenue • Indianapolis, IN 46204
 EnviroForensics.com

Figure	1
Project	6486

APPROXIMATE SCALE: 1" = 40'

TABLE 2
PFAS GROUNDWATER ANALYTICAL RESULTS
 Albany International - Luvata Site
 908 N. Lawe St., Appleton, Wisconsin

Monitoring Well	Sample Date	PFOA	PFOS	PFHxA	PFHxS	PFHpA	PFHpS	PFBA	PFBS	PFNA	PFNS	PFDA	PFDS	PFPeA	PFPeS	HFPO-DA	PFDoA	PFDoS	PFUnA	PFTrDA	PFTrDA	4:2 FTSA	6:2 FTSA	8:2 FTSA	10:2 FTSA	9CL-PF3ON	11CL-PF3O	DONA	FOSA	N-MeFOSA	N-EFOSA	N-MeFOSA	N-MeFOSE	N-EFOSA	N-EFOSE
Proposed Groundwater Enforcement Standard		20*	20*	NE	NE	NE	NE	NE	NE	NE	NE	NE	NE	NE	NE	NE	NE	NE	NE	NE	NE	NE	NE	NE	NE	NE	NE	NE	NE	NE	NE	NE	NE	NE	NE
MW-1	12/29/2020	6.3	5.3	3.1 J	1.8 J	1.8 J	NR	17	5.1	<0.92	<0.92	1.2 J	<0.92	4.0	<0.92	NR	<0.92	NR	NR	<0.92	<0.92	<1.8	<1.8	<1.8	<1.8	<1.8	<1.8	<1.8	<1.8	<1.8	<1.8	<1.8	<1.8	<1.8	<1.8
MW-2	12/29/2020	75	11	41	18	28	NR	220	69	<1.0	<1.0	1.2 J	<1.0	34	<1.0	NR	<1.0	NR	NR	<1.0	<1.0	<2.1	<2.1	<2.1	<2.1	<2.1	<2.1	<2.1	<2.1	<2.1	<2.1	<2.1	<2.1	<2.1	<2.1
MW-5	12/29/2020	19	22	8.9	<0.98	7.4	NR	32	9.9	2.4 J	<0.98	<0.98	<0.98	9.5	<0.98	NR	<0.98	NR	NR	<0.98	<0.98	<2.0	<2.0	<2.0	<2.0	<2.0	<2.0	<2.0	<2.0	<2.0	<2.0	<2.0	<2.0	<2.0	<2.0
MW-19R	6/30/2020	43.8	8.08	27.8	5.59	26.7	0.788 J	799	324	4.36	<0.688	0.602 J	<0.627	31.3	2.18	<0.726	<0.529	<0.713	<0.560	<0.552	<0.488	<0.622	<0.705	<0.615	<0.597	<0.578	<0.542	<0.579	<5.60	<0.739	<0.590	<1.1	<0.557	<0.906	<0.568
	12/29/2020	52	16	34	6.5 J	31	NR	1000	830	5.9 J	<1.9	<1.9	<1.9	40	8.9	NR	<1.9	NR	NR	<1.9	<1.9	<3.8	<3.8	<3.8	<3.8	<3.8	<3.8	<3.8	<3.8	<3.8	<3.8	<3.8	<3.8	<3.8	
MW-20R	6/30/2020	17.1	4.03	25.1	1.95	NR	<0.730	98.9	NR	<0.788	<0.913	<0.718	<0.832	NR	<0.495	3.25	<0.701	<0.945	<0.743	<0.732	<0.647	3.34	<0.935	<0.815	<0.792	<0.767	<0.720	NR	<7.43	<0.980	<0.783	<1.47	<0.739	<1.2	<0.754
	12/29/2020	10	<0.97	<0.97	<0.97	<0.97	NR	180	40	<0.97	<0.97	<0.97	<0.97	<0.97	<0.97	NR	<0.97	NR	NR	<0.97	<0.97	<1.9	<1.9	<1.9	<1.9	<1.9	<1.9	NR	NR	<1.9	<1.9	<3.9	<1.9	<1.9	
	12/29/2020 DUP	10	<1.2	<1.2	<1.2	<1.2	NR	220	54	<1.2	<1.2	<1.2	<1.2	<1.2	<1.2	NR	<1.2	NR	NR	<1.2	<1.2	<2.4	<2.4	<2.4	<2.4	<2.4	<2.4	NR	NR	<2.4	<2.4	<4.8	<2.4	<2.4	
MW-21	12/29/2020	9.8	<0.99	4.0	3.4 J	3.8 J	NR	150	89	<0.99	<0.99	<0.99	<0.99	2.7 J	1.6 J	NR	<0.99	NR	NR	<0.99	<0.99	<2.0	<2.0	<2.0	<2.0	<2.0	<2.0	<2.0	<2.0	<2.0	<2.0	<2.0	<2.0	<2.0	
MW-22	12/29/2020	60	53	22	7.3	19	NR	83	26	<1.0	<1.0	<1.0	<1.0	12	1.9 J	NR	<1.0	NR	NR	<1.0	<1.0	<2.1	<2.1	<2.1	<2.1	<2.1	<2.1	NR	NR	NR	<2.1	<2.1	<2.1	<2.1	
MW-28R	6/30/2020	30.2	16.2	15.3	3.23	13.3	<0.854	575FRB	27.1	6.7	<1.07	<0.839	<0.972	13.6	1.93	<1.13	<0.820	<1.11	<0.869	<0.856	<0.757	<0.964	<1.09	<0.953	<0.926	<0.896	<0.841	<0.898	<8.69	<1.15	<0.915	<1.72	<0.865	<1.41	<0.881
	12/29/2020	16	9.5	8	<0.89	5.4	NR	43	14	3.3 J	<0.89	<0.89	<0.89	7.1	<0.89	NR	<0.89	NR	NR	<0.89	<0.89	<1.8	<1.8	<1.8	<1.8	<1.8	NR	NR	<1.8	<1.8	<3.6	<1.8	<1.8		

Notes:
 All concentrations reported in units of nanograms per liter (ng/L)
Bolded and orange shaded values are above proposed groundwater enforcement standards
Bolded values are above detection limits
 * Proposed groundwater standard applies to individual compound or combined PFOA and PFOS
 J = Analyte concentration detected between the laboratory level of detection and the level of quantification
FRB = Compound detected in field reagent blank
NR = Not reported due to failure of laboratory QC
NE = Not Established



Report of Analysis

Enviroforensics
N16 W23390 Stone Ridge Drive
Suite G
Waukesha, WI 53188
Attention: Wayne Fassbender

Project Name: Albany

Project Number: 6496

Lot Number: **VL31055**

Date Completed: 02/02/2021

Revision Date: 02/15/2021

Karen Coonan

02/15/2021 12:11 PM

Approved and released by:

Project Manager II: **Karen L. Coonan**



The electronic signature above is the equivalent of a handwritten signature.
This report shall not be reproduced, except in its entirety, without the written approval of Pace Analytical Services, LLC.

PACE ANALYTICAL SERVICES, LLC

SC DHEC No: 32010001

NELAC No: E87653

NC DENR No: 329

NC Field Parameters No: 5639

Case Narrative Enviroforensics Lot Number: VL31055

This Report of Analysis contains the analytical result(s) for the sample(s) listed on the Sample Summary following this Case Narrative. The sample receiving date is documented in the header information associated with each sample.

All results listed in this report relate only to the samples that are contained within this report.

Sample receipt, sample analysis, and data review have been performed in accordance with the most current approved The NELAC Institute (TNI) standards, the Pace Analytical Services, LLC ("Pace") Laboratory Quality Manual, standard operating procedures (SOPs), and Pace policies. Any exceptions to the TNI standards, the Laboratory Quality Manual, SOPs or policies are qualified on the results page or discussed below.

If you have any questions regarding this report please contact the Pace Project Manager listed on the cover page.

Revised Report - February 15, 2021

A revised report was issued. The labeling of samples VL31055-004 and -010 have been corrected.

All other sample results are as reported in the original PDF report. This report supersedes and replaces any prior reports issued under this lot number.

Samples VL31055-003, VL31055-005, VL31055-006, and VL31055-007 required centrifugation prior to extraction, due to excessive solids present in the samples. Centrifugation was performed following the PFAS Aqueous Centrifuge Protocol; samples were spiked with Surrogate (SUR; Extracted Internal Standard/EIS) and shaken vigorously before being poured into a conical bottle and centrifuged. The centrifuged aqueous sample was decanted back into the original sample bottle, off of the condensed solids remaining in the centrifuge bottle. Original sample bottle was rinsed as normal and centrifuge bottle was rinsed with 4mL of MeOH. Centrifuge bottle rinsate was added to the elution. Samples concentrated to <10mL and reconstituted to 10mL using MeOH by transfer pipet.

For samples VL31055-009 and VL31055-004, sample matrix prevented full volume from being extracted, precluding method mandated bottle rinse. Surrogate recovery was affected for sample VL31005-009.

Surrogate recovery for the following samples was outside the upper control limit: VL31055-003, VL31055-008. This sample did not contain any target analytes; therefore, re-extraction and/or re-analysis was not performed.

Surrogate recovery for the following samples was outside control limits: VL31055-005, VL31055-009. Evidence of matrix interference is present; therefore, re-extraction and/or re-analysis was not performed.

PACE ANALYTICAL SERVICES, LLC

Sample Summary

Enviroforensics

Lot Number: VL31055

Sample Number	Sample ID	Matrix	Date Sampled	Date Received
001	6486-MW1	Aqueous	12/29/2020 0920	12/31/2020
002	6486-MW2	Aqueous	12/29/2020 0905	12/31/2020
003	6486-MW5	Aqueous	12/29/2020 0850	12/31/2020
004	6486-MW19R	Aqueous	12/29/2020 0725	12/31/2020
005	6486-MW20R	Aqueous	12/29/2020 0930	12/31/2020
006	6486-MW21	Aqueous	12/29/2020 0825	12/31/2020
007	6486-MW22	Aqueous	12/29/2020 0920	12/31/2020
008	6486-MW28R	Aqueous	12/29/2020 0815	12/31/2020
009	6486-Dup 1	Aqueous	12/29/2020	12/31/2020
010	6486-FRB-1	Aqueous	12/29/2020 0725	12/31/2020
011	6486-FRB-2	Aqueous	12/29/2020 0920	12/31/2020

(11 samples)

PACE ANALYTICAL SERVICES, LLC

Detection Summary

Enviroforensics

Lot Number: VL31055

Sample	Sample ID	Matrix	Parameter	Method	Result	Q	Units	Page
001	6486-MW1	Aqueous	PFBS	PFAS by ID	5.1		ng/L	6
001	6486-MW1	Aqueous	PFHxS	PFAS by ID	1.8	J	ng/L	6
001	6486-MW1	Aqueous	PFBA	PFAS by ID	17		ng/L	6
001	6486-MW1	Aqueous	PFDA	PFAS by ID	1.2	J	ng/L	6
001	6486-MW1	Aqueous	PFHpA	PFAS by ID	1.8	J	ng/L	6
001	6486-MW1	Aqueous	PFHxA	PFAS by ID	3.1	J	ng/L	6
001	6486-MW1	Aqueous	PFOA	PFAS by ID	6.3		ng/L	6
001	6486-MW1	Aqueous	PFPeA	PFAS by ID	4.0		ng/L	6
001	6486-MW1	Aqueous	PFOS	PFAS by ID	5.3		ng/L	6
002	6486-MW2	Aqueous	PFBS	PFAS by ID	69		ng/L	8
002	6486-MW2	Aqueous	PFHxS	PFAS by ID	18		ng/L	8
002	6486-MW2	Aqueous	PFBA	PFAS by ID	220		ng/L	8
002	6486-MW2	Aqueous	PFDA	PFAS by ID	1.2	J	ng/L	8
002	6486-MW2	Aqueous	PFHpA	PFAS by ID	28		ng/L	8
002	6486-MW2	Aqueous	PFHxA	PFAS by ID	41		ng/L	8
002	6486-MW2	Aqueous	PFOA	PFAS by ID	75		ng/L	8
002	6486-MW2	Aqueous	PFPeA	PFAS by ID	34		ng/L	8
002	6486-MW2	Aqueous	PFOS	PFAS by ID	11		ng/L	8
003	6486-MW5	Aqueous	PFBS	PFAS by ID	9.9		ng/L	10
003	6486-MW5	Aqueous	PFBA	PFAS by ID	32		ng/L	10
003	6486-MW5	Aqueous	PFHpA	PFAS by ID	7.4		ng/L	10
003	6486-MW5	Aqueous	PFHxA	PFAS by ID	8.9		ng/L	10
003	6486-MW5	Aqueous	PFNA	PFAS by ID	2.4	J	ng/L	10
003	6486-MW5	Aqueous	PFOA	PFAS by ID	19		ng/L	10
003	6486-MW5	Aqueous	PFPeA	PFAS by ID	9.5		ng/L	10
003	6486-MW5	Aqueous	PFOS	PFAS by ID	22		ng/L	10
004	6486-MW19R	Aqueous	PFBS	PFAS by ID	830		ng/L	12
004	6486-MW19R	Aqueous	PFPeS	PFAS by ID	8.9		ng/L	12
004	6486-MW19R	Aqueous	PFHxS	PFAS by ID	6.5	J	ng/L	12
004	6486-MW19R	Aqueous	PFBA	PFAS by ID	1000		ng/L	12
004	6486-MW19R	Aqueous	PFHpA	PFAS by ID	31		ng/L	12
004	6486-MW19R	Aqueous	PFHxA	PFAS by ID	34		ng/L	12
004	6486-MW19R	Aqueous	PFNA	PFAS by ID	5.9	J	ng/L	12
004	6486-MW19R	Aqueous	PFOA	PFAS by ID	52		ng/L	12
004	6486-MW19R	Aqueous	PFPeA	PFAS by ID	40		ng/L	12
004	6486-MW19R	Aqueous	PFOS	PFAS by ID	16		ng/L	12
005	6486-MW20R	Aqueous	PFBS	PFAS by ID	40		ng/L	14
005	6486-MW20R	Aqueous	PFBA	PFAS by ID	180		ng/L	14
005	6486-MW20R	Aqueous	PFOA	PFAS by ID	10		ng/L	14
006	6486-MW21	Aqueous	PFBS	PFAS by ID	89		ng/L	16
006	6486-MW21	Aqueous	PFPeS	PFAS by ID	1.6	J	ng/L	16
006	6486-MW21	Aqueous	PFHxS	PFAS by ID	3.4	J	ng/L	16
006	6486-MW21	Aqueous	PFBA	PFAS by ID	150		ng/L	16
006	6486-MW21	Aqueous	PFHpA	PFAS by ID	3.8	J	ng/L	16
006	6486-MW21	Aqueous	PFHxA	PFAS by ID	4.0		ng/L	16

Detection Summary (Continued)

Lot Number: VL31055

Sample	Sample ID	Matrix	Parameter	Method	Result	Q	Units	Page
006	6486-MW21	Aqueous	PFOA	PFAS by ID	9.8		ng/L	16
006	6486-MW21	Aqueous	PFPeA	PFAS by ID	2.7	J	ng/L	16
007	6486-MW22	Aqueous	PFBS	PFAS by ID	26		ng/L	18
007	6486-MW22	Aqueous	PFPeS	PFAS by ID	1.9	J	ng/L	18
007	6486-MW22	Aqueous	PFHxS	PFAS by ID	7.3		ng/L	18
007	6486-MW22	Aqueous	PFBA	PFAS by ID	83		ng/L	18
007	6486-MW22	Aqueous	PFHpA	PFAS by ID	19		ng/L	18
007	6486-MW22	Aqueous	PFHxA	PFAS by ID	22		ng/L	18
007	6486-MW22	Aqueous	PFOA	PFAS by ID	60		ng/L	18
007	6486-MW22	Aqueous	PFPeA	PFAS by ID	12		ng/L	18
007	6486-MW22	Aqueous	PFOS	PFAS by ID	53		ng/L	18
008	6486-MW28R	Aqueous	PFBS	PFAS by ID	14		ng/L	20
008	6486-MW28R	Aqueous	PFBA	PFAS by ID	43		ng/L	20
008	6486-MW28R	Aqueous	PFHpA	PFAS by ID	5.4		ng/L	20
008	6486-MW28R	Aqueous	PFHxA	PFAS by ID	8.0		ng/L	20
008	6486-MW28R	Aqueous	PFNA	PFAS by ID	3.3	J	ng/L	20
008	6486-MW28R	Aqueous	PFOA	PFAS by ID	16		ng/L	20
008	6486-MW28R	Aqueous	PFPeA	PFAS by ID	7.1		ng/L	20
008	6486-MW28R	Aqueous	PFOS	PFAS by ID	9.5		ng/L	20
009	6486-Dup 1	Aqueous	PFBS	PFAS by ID	54		ng/L	22
009	6486-Dup 1	Aqueous	PFBA	PFAS by ID	220		ng/L	22
009	6486-Dup 1	Aqueous	PFOA	PFAS by ID	10		ng/L	22

(67 detections)

PFAS by LC/MS/MS

 Client: **Enviroforensics**

 Laboratory ID: **VL31055-001**

 Description: **6486-MW1**

 Matrix: **Aqueous**

 Date Sampled: **12/29/2020 0920**

 Date Received: **12/31/2020**

Run	Prep Method	Analytical Method	Dilution	Analysis Date	Analyst	Prep Date	Batch
1	SOP SPE	PFAS by ID SOP	1	01/13/2021 1408	SES	01/11/2021 1020	78998

Parameter	CAS Number	Analytical Method	Result	Q	LOQ	DL	Units	Run
9-chlorohexadecafluoro-3-oxanone-1-sulfonic acid (9Cl-PF3ONS)	756426-58-1	PFAS by ID SOP	ND		7.4	1.8	ng/L	1
11-chloroeicosafluoro-3-oxaundecane-1-sulfonic acid (11Cl-PF3...)	763051-92-9	PFAS by ID SOP	ND		7.4	1.8	ng/L	1
1H, 1H, 2H, 2H-perfluorodecane sulfonic acid (8:2 FTS)	39108-34-4	PFAS by ID SOP	ND		7.4	1.8	ng/L	1
1H, 1H, 2H, 2H-perfluorooctane sulfonic acid (6:2 FTS)	27619-97-2	PFAS by ID SOP	ND		7.4	1.8	ng/L	1
1H,1H,2H,2H-perfluorododecane sulfonic acid (10:2 FTS)	120226-60-0	PFAS by ID SOP	ND		7.4	1.8	ng/L	1
1H,1H,2H,2H-perfluorohexane sulfonic acid (4:2 FTS)	757124-72-4	PFAS by ID SOP	ND		7.4	1.8	ng/L	1
Hexafluoropropylene oxide dimer acid (GenX)	13252-13-6	PFAS by ID SOP	ND		7.4	1.8	ng/L	1
4,8-dioxa-3H-perfluorononanoic acid (ADONA)	919005-14-4	PFAS by ID SOP	ND		7.4	1.8	ng/L	1
N-ethylperfluoro-1-octanesulfonamide (EtFOSA)	4151-50-2	PFAS by ID SOP	ND		7.4	1.8	ng/L	1
N-ethylperfluoro-1-octanesulfonamidoacetic acid (EtFOSAA)	2991-50-6	PFAS by ID SOP	ND		7.4	1.8	ng/L	1
2-N-ethylperfluoro-1-octanesulfonamido-ethanol (EtFOSE)	1691-99-2	PFAS by ID SOP	ND		7.4	1.8	ng/L	1
N-methylperfluoro-1-octanesulfonamide (MeFOSA)	31506-32-8	PFAS by ID SOP	ND		15	3.7	ng/L	1
N-methylperfluoro-1-octanesulfonamidoacetic acid (MeFOSAA)	2355-31-9	PFAS by ID SOP	ND		7.4	1.8	ng/L	1
2-N-methylperfluoro-1-octanesulfonamido-ethanol (MeFOSE)	24448-09-7	PFAS by ID SOP	ND		7.4	1.8	ng/L	1
Perfluoro-1-butanefluoronic acid (PFBS)	375-73-5	PFAS by ID SOP	5.1		3.7	0.92	ng/L	1
Perfluoro-1-decanesulfonic acid (PFDS)	335-77-3	PFAS by ID SOP	ND		3.7	0.92	ng/L	1
Perfluoro-1-heptanesulfonic acid (PFHpS)	375-92-8	PFAS by ID SOP	ND		3.7	0.92	ng/L	1
Perfluoro-1-nonanesulfonic acid (PFNS)	68259-12-1	PFAS by ID SOP	ND		3.7	0.92	ng/L	1
Perfluoro-1-octanesulfonamide (PFOSA)	754-91-6	PFAS by ID SOP	ND		3.7	0.92	ng/L	1
Perfluoro-1-pentanesulfonic acid (PFPeS)	2706-91-4	PFAS by ID SOP	ND		3.7	0.92	ng/L	1
Perfluorododecanesulfonic acid (PFDOS)	79780-39-5	PFAS by ID SOP	ND		7.4	1.8	ng/L	1
Perfluorohexanesulfonic acid (PFHxS)	355-46-4	PFAS by ID SOP	1.8	J	3.7	0.92	ng/L	1
Perfluoro-n-butanoic acid (PFBA)	375-22-4	PFAS by ID SOP	17		3.7	0.92	ng/L	1
Perfluoro-n-decanoic acid (PFDA)	335-76-2	PFAS by ID SOP	1.2	J	3.7	0.92	ng/L	1
Perfluoro-n-dodecanoic acid (PFDoA)	307-55-1	PFAS by ID SOP	ND		3.7	0.92	ng/L	1
Perfluoro-n-heptanoic acid (PFHpa)	375-85-9	PFAS by ID SOP	1.8	J	3.7	0.92	ng/L	1
Perfluoro-n-hexadecanoic acid (PFHxDA)	67905-19-5	PFAS by ID SOP	ND		7.4	1.8	ng/L	1
Perfluoro-n-hexanoic acid (PFHxA)	307-24-4	PFAS by ID SOP	3.1	J	3.7	0.92	ng/L	1
Perfluoro-n-nonanoic acid (PFNA)	375-95-1	PFAS by ID SOP	ND		3.7	0.92	ng/L	1
Perfluoro-n-octadecanoic acid (PFODA)	16517-11-6	PFAS by ID SOP	ND		7.4	1.8	ng/L	1
Perfluoro-n-octanoic acid (PFOA)	335-67-1	PFAS by ID SOP	6.3		3.7	0.92	ng/L	1
Perfluoro-n-pentanoic acid (PFPeA)	2706-90-3	PFAS by ID SOP	4.0		3.7	0.92	ng/L	1
Perfluoro-n-tetradecanoic acid (PFTeDA)	376-06-7	PFAS by ID SOP	ND		3.7	0.92	ng/L	1
Perfluoro-n-tridecanoic acid (PFTrDA)	72629-94-8	PFAS by ID SOP	ND		3.7	0.92	ng/L	1
Perfluoro-n-undecanoic acid (PFUdA)	2058-94-8	PFAS by ID SOP	ND		3.7	0.92	ng/L	1
Perfluorooctanesulfonic acid (PFOS)	1763-23-1	PFAS by ID SOP	5.3		3.7	0.92	ng/L	1

Surrogate	Q	Run 1 % Recovery	Acceptance Limits
13C2_4:2FTS		118	25-150
13C2_6:2FTS		110	25-150
13C2_8:2FTS		102	25-150
13C2_PFDaA		109	25-150
13C2_PFHxDA		100	25-150
13C2_PFTeDA		98	25-150

LOQ = Limit of Quantitation B = Detected in the method blank E = Quantitation of compound exceeded the calibration range DL = Detection Limit
 ND = Not detected at or above the DL N = Recovery is out of criteria P = The RPD between two GC columns exceeds 40% J = Estimated result < LOQ and ≥ DL
 H = Out of holding time W = Reported on wet weight basis

Pace Analytical Services, LLC (formerly Shealy Environmental Services, Inc.)
 106 Vantage Point Drive West Columbia, SC 29172 (803) 791-9700 Fax (803) 791-9111 www.pacelabs.com

PFAS by LC/MS/MS

Client: Enviroforensics	Laboratory ID: VL31055-001
Description: 6486-MW1	Matrix: Aqueous
Date Sampled: 12/29/2020 0920	
Date Received: 12/31/2020	

Surrogate	Q	Run 1 % Recovery	Acceptance Limits
13C3_PFBs		110	25-150
13C3_PFHxS		107	25-150
13C3-HFPO-DA		116	25-150
13C4_PFBa		115	25-150
13C4_PFHpA		111	25-150
13C5_PFHxA		114	25-150
13C5_PFPeA		116	25-150
13C6_PFDa		111	25-150
13C7_PFUdA		101	25-150
13C8_PFOA		113	25-150
13C8_PFOS		103	25-150
13C8_PFOSA		122	10-150
13C9_PFNA		107	25-150
d-EtFOSA		98	10-150
d5-EtFOSAA		106	25-150
d9-EtFOSE		101	10-150
d-MeFOSA		100	10-150
d3-MeFOSAA		120	25-150
d7-MeFOSE		110	10-150

LOQ = Limit of Quantitation B = Detected in the method blank E = Quantitation of compound exceeded the calibration range DL = Detection Limit
 ND = Not detected at or above the DL N = Recovery is out of criteria P = The RPD between two GC columns exceeds 40% J = Estimated result < LOQ and ≥ DL
 H = Out of holding time W = Reported on wet weight basis

Pace Analytical Services, LLC (formerly Shealy Environmental Services, Inc.)
 106 Vantage Point Drive West Columbia, SC 29172 (803) 791-9700 Fax (803) 791-9111 www.pacelabs.com

PFAS by LC/MS/MS

Client: Enviroforensics	Laboratory ID: VL31055-002
Description: 6486-MW2	Matrix: Aqueous
Date Sampled: 12/29/2020 0905	
Date Received: 12/31/2020	

Run	Prep Method	Analytical Method	Dilution	Analysis Date	Analyst	Prep Date	Batch
1	SOP SPE	PFAS by ID SOP	1	01/13/2021 1418	SES	01/11/2021 1020	78998

Parameter	CAS Number	Analytical Method	Result	Q	LOQ	DL	Units	Run
9-chlorohexadecafluoro-3-oxanone-1-sulfonic acid (9Cl-PF3ONS)	756426-58-1	PFAS by ID SOP	ND		8.2	2.1	ng/L	1
11-chloroeicosafluoro-3-oxaundecane-1-sulfonic acid (11Cl-PF3...)	763051-92-9	PFAS by ID SOP	ND		8.2	2.1	ng/L	1
1H, 1H, 2H, 2H-perfluorodecane sulfonic acid (8:2 FTS)	39108-34-4	PFAS by ID SOP	ND		8.2	2.1	ng/L	1
1H, 1H, 2H, 2H-perfluorooctane sulfonic acid (6:2 FTS)	27619-97-2	PFAS by ID SOP	ND		8.2	2.1	ng/L	1
1H,1H,2H,2H-perfluorododecane sulfonic acid (10:2 FTS)	120226-60-0	PFAS by ID SOP	ND		8.2	2.1	ng/L	1
1H,1H,2H,2H-perfluorohexane sulfonic acid (4:2 FTS)	757124-72-4	PFAS by ID SOP	ND		8.2	2.1	ng/L	1
Hexafluoropropylene oxide dimer acid (GenX)	13252-13-6	PFAS by ID SOP	ND		8.2	2.1	ng/L	1
4,8-dioxa-3H-perfluorononanoic acid (ADONA)	919005-14-4	PFAS by ID SOP	ND		8.2	2.1	ng/L	1
N-ethylperfluoro-1-octanesulfonamide (EtFOSA)	4151-50-2	PFAS by ID SOP	ND		8.2	2.1	ng/L	1
N-ethylperfluoro-1-octanesulfonamidoacetic acid (EtFOSAA)	2991-50-6	PFAS by ID SOP	ND		8.2	2.1	ng/L	1
2-N-ethylperfluoro-1-octanesulfonamido-ethanol (EtFOSE)	1691-99-2	PFAS by ID SOP	ND		8.2	2.1	ng/L	1
N-methylperfluoro-1-octanesulfonamide (MeFOSA)	31506-32-8	PFAS by ID SOP	ND		16	4.1	ng/L	1
N-methylperfluoro-1-octanesulfonamidoacetic acid (MeFOSAA)	2355-31-9	PFAS by ID SOP	ND		8.2	2.1	ng/L	1
2-N-methylperfluoro-1-octanesulfonamido-ethanol (MeFOSE)	24448-09-7	PFAS by ID SOP	ND		8.2	2.1	ng/L	1
Perfluoro-1-butanefluoronic acid (PFBS)	375-73-5	PFAS by ID SOP	69		4.1	1.0	ng/L	1
Perfluoro-1-decanesulfonic acid (PFDS)	335-77-3	PFAS by ID SOP	ND		4.1	1.0	ng/L	1
Perfluoro-1-heptanesulfonic acid (PFHpS)	375-92-8	PFAS by ID SOP	ND		4.1	1.0	ng/L	1
Perfluoro-1-nonanesulfonic acid (PFNS)	68259-12-1	PFAS by ID SOP	ND		4.1	1.0	ng/L	1
Perfluoro-1-octanesulfonamide (PFOSA)	754-91-6	PFAS by ID SOP	ND		4.1	1.0	ng/L	1
Perfluoro-1-pentanesulfonic acid (PFPeS)	2706-91-4	PFAS by ID SOP	ND		4.1	1.0	ng/L	1
Perfluorododecanesulfonic acid (PFDOS)	79780-39-5	PFAS by ID SOP	ND		8.2	2.1	ng/L	1
Perfluorohexanesulfonic acid (PFHxS)	355-46-4	PFAS by ID SOP	18		4.1	1.0	ng/L	1
Perfluoro-n-butanoic acid (PFBA)	375-22-4	PFAS by ID SOP	220		4.1	1.0	ng/L	1
Perfluoro-n-decanoic acid (PFDA)	335-76-2	PFAS by ID SOP	1.2	J	4.1	1.0	ng/L	1
Perfluoro-n-dodecanoic acid (PFDoA)	307-55-1	PFAS by ID SOP	ND		4.1	1.0	ng/L	1
Perfluoro-n-heptanoic acid (PFHpa)	375-85-9	PFAS by ID SOP	28		4.1	1.0	ng/L	1
Perfluoro-n-hexadecanoic acid (PFHxDA)	67905-19-5	PFAS by ID SOP	ND		8.2	2.1	ng/L	1
Perfluoro-n-hexanoic acid (PFHxA)	307-24-4	PFAS by ID SOP	41		4.1	1.0	ng/L	1
Perfluoro-n-nonanoic acid (PFNA)	375-95-1	PFAS by ID SOP	ND		4.1	1.0	ng/L	1
Perfluoro-n-octadecanoic acid (PFODA)	16517-11-6	PFAS by ID SOP	ND		8.2	2.1	ng/L	1
Perfluoro-n-octanoic acid (PFOA)	335-67-1	PFAS by ID SOP	75		4.1	1.0	ng/L	1
Perfluoro-n-pentanoic acid (PFPeA)	2706-90-3	PFAS by ID SOP	34		4.1	1.0	ng/L	1
Perfluoro-n-tetradecanoic acid (PFTeDA)	376-06-7	PFAS by ID SOP	ND		4.1	1.0	ng/L	1
Perfluoro-n-tridecanoic acid (PFTrDA)	72629-94-8	PFAS by ID SOP	ND		4.1	1.0	ng/L	1
Perfluoro-n-undecanoic acid (PFUdA)	2058-94-8	PFAS by ID SOP	ND		4.1	1.0	ng/L	1
Perfluorooctanesulfonic acid (PFOS)	1763-23-1	PFAS by ID SOP	11		4.1	1.0	ng/L	1

Surrogate	Q	Run 1 % Recovery	Acceptance Limits
13C2_4:2FTS		109	25-150
13C2_6:2FTS		104	25-150
13C2_8:2FTS		98	25-150
13C2_PFDaA		105	25-150
13C2_PFHxDA		70	25-150
13C2_PFTeDA		94	25-150

LOQ = Limit of Quantitation B = Detected in the method blank E = Quantitation of compound exceeded the calibration range DL = Detection Limit
 ND = Not detected at or above the DL N = Recovery is out of criteria P = The RPD between two GC columns exceeds 40% J = Estimated result < LOQ and ≥ DL
 H = Out of holding time W = Reported on wet weight basis

Pace Analytical Services, LLC (formerly Shealy Environmental Services, Inc.)
 106 Vantage Point Drive West Columbia, SC 29172 (803) 791-9700 Fax (803) 791-9111 www.pacelabs.com

PFAS by LC/MS/MS

Client: Enviroforensics	Laboratory ID: VL31055-002
Description: 6486-MW2	Matrix: Aqueous
Date Sampled: 12/29/2020 0905	
Date Received: 12/31/2020	

Surrogate	Q	Run 1 % Recovery	Acceptance Limits
13C3_PFBS		108	25-150
13C3_PFHxS		104	25-150
13C3-HFPO-DA		119	25-150
13C4_PFBA		107	25-150
13C4_PFHpA		105	25-150
13C5_PFHxA		108	25-150
13C5_PFPeA		115	25-150
13C6_PFDA		108	25-150
13C7_PFUdA		103	25-150
13C8_PFOA		110	25-150
13C8_PFOS		112	25-150
13C8_PFOSA		117	10-150
13C9_PFNA		107	25-150
d-EtFOSA		81	10-150
d5-EtFOSAA		101	25-150
d9-EtFOSE		93	10-150
d-MeFOSA		85	10-150
d3-MeFOSAA		112	25-150
d7-MeFOSE		101	10-150

LOQ = Limit of Quantitation B = Detected in the method blank E = Quantitation of compound exceeded the calibration range DL = Detection Limit
 ND = Not detected at or above the DL N = Recovery is out of criteria P = The RPD between two GC columns exceeds 40% J = Estimated result < LOQ and ≥ DL
 H = Out of holding time W = Reported on wet weight basis

Pace Analytical Services, LLC (formerly Shealy Environmental Services, Inc.)
 106 Vantage Point Drive West Columbia, SC 29172 (803) 791-9700 Fax (803) 791-9111 www.pacelabs.com

PFAS by LC/MS/MS

Client: Enviroforensics	Laboratory ID: VL31055-003
Description: 6486-MW5	Matrix: Aqueous
Date Sampled: 12/29/2020 0850	
Date Received: 12/31/2020	

Run	Prep Method	Analytical Method	Dilution	Analysis Date	Analyst	Prep Date	Batch
1	SOP SPE	PFAS by ID SOP	1	01/13/2021 1429	SES	01/11/2021 1020	78998

Parameter	CAS Number	Analytical Method	Result	Q	LOQ	DL	Units	Run
9-chlorohexadecafluoro-3-oxanone-1-sulfonic acid (9Cl-PF3ONS)	756426-58-1	PFAS by ID SOP	ND		7.9	2.0	ng/L	1
11-chloroeicosafluoro-3-oxaundecane-1-sulfonic acid (11Cl-PF3...)	763051-92-9	PFAS by ID SOP	ND		7.9	2.0	ng/L	1
1H, 1H, 2H, 2H-perfluorodecane sulfonic acid (8:2 FTS)	39108-34-4	PFAS by ID SOP	ND		7.9	2.0	ng/L	1
1H, 1H, 2H, 2H-perfluorooctane sulfonic acid (6:2 FTS)	27619-97-2	PFAS by ID SOP	ND		7.9	2.0	ng/L	1
1H,1H,2H,2H-perfluorododecane sulfonic acid (10:2 FTS)	120226-60-0	PFAS by ID SOP	ND		7.9	2.0	ng/L	1
1H,1H,2H,2H-perfluorohexane sulfonic acid (4:2 FTS)	757124-72-4	PFAS by ID SOP	ND		7.9	2.0	ng/L	1
Hexafluoropropylene oxide dimer acid (GenX)	13252-13-6	PFAS by ID SOP	ND		7.9	2.0	ng/L	1
4,8-dioxa-3H-perfluorononanoic acid (ADONA)	919005-14-4	PFAS by ID SOP	ND		7.9	2.0	ng/L	1
N-ethylperfluoro-1-octanesulfonamide (EtFOSA)	4151-50-2	PFAS by ID SOP	ND		7.9	2.0	ng/L	1
N-ethylperfluoro-1-octanesulfonamidoacetic acid (EtFOSAA)	2991-50-6	PFAS by ID SOP	ND		7.9	2.0	ng/L	1
2-N-ethylperfluoro-1-octanesulfonamido-ethanol (EtFOSE)	1691-99-2	PFAS by ID SOP	ND		7.9	2.0	ng/L	1
N-methylperfluoro-1-octanesulfonamide (MeFOSA)	31506-32-8	PFAS by ID SOP	ND		16	3.9	ng/L	1
N-methylperfluoro-1-octanesulfonamidoacetic acid (MeFOSAA)	2355-31-9	PFAS by ID SOP	ND		7.9	2.0	ng/L	1
2-N-methylperfluoro-1-octanesulfonamido-ethanol (MeFOSE)	24448-09-7	PFAS by ID SOP	ND		7.9	2.0	ng/L	1
Perfluoro-1-butanefluoronic acid (PFBS)	375-73-5	PFAS by ID SOP	9.9		3.9	0.98	ng/L	1
Perfluoro-1-decanesulfonic acid (PFDS)	335-77-3	PFAS by ID SOP	ND		3.9	0.98	ng/L	1
Perfluoro-1-heptanesulfonic acid (PFHpS)	375-92-8	PFAS by ID SOP	ND		3.9	0.98	ng/L	1
Perfluoro-1-nonanesulfonic acid (PFNS)	68259-12-1	PFAS by ID SOP	ND		3.9	0.98	ng/L	1
Perfluoro-1-octanesulfonamide (PFOSA)	754-91-6	PFAS by ID SOP	ND		3.9	0.98	ng/L	1
Perfluoro-1-pentanesulfonic acid (PFPeS)	2706-91-4	PFAS by ID SOP	ND		3.9	0.98	ng/L	1
Perfluorododecanesulfonic acid (PFDOS)	79780-39-5	PFAS by ID SOP	ND		7.9	2.0	ng/L	1
Perfluorohexanesulfonic acid (PFHxS)	355-46-4	PFAS by ID SOP	ND		3.9	0.98	ng/L	1
Perfluoro-n-butanefluoronic acid (PFBA)	375-22-4	PFAS by ID SOP	32		3.9	0.98	ng/L	1
Perfluoro-n-decanoic acid (PFDA)	335-76-2	PFAS by ID SOP	ND		3.9	0.98	ng/L	1
Perfluoro-n-dodecanoic acid (PFDoA)	307-55-1	PFAS by ID SOP	ND		3.9	0.98	ng/L	1
Perfluoro-n-heptanefluoronic acid (PFHfA)	375-85-9	PFAS by ID SOP	7.4		3.9	0.98	ng/L	1
Perfluoro-n-hexadecanoic acid (PFHxDA)	67905-19-5	PFAS by ID SOP	ND		7.9	2.0	ng/L	1
Perfluoro-n-hexanefluoronic acid (PFHxA)	307-24-4	PFAS by ID SOP	8.9		3.9	0.98	ng/L	1
Perfluoro-n-nonanefluoronic acid (PFNA)	375-95-1	PFAS by ID SOP	2.4	J	3.9	0.98	ng/L	1
Perfluoro-n-octadecanoic acid (PFODA)	16517-11-6	PFAS by ID SOP	ND		7.9	2.0	ng/L	1
Perfluoro-n-octanefluoronic acid (PFOA)	335-67-1	PFAS by ID SOP	19		3.9	0.98	ng/L	1
Perfluoro-n-pentanefluoronic acid (PFPeA)	2706-90-3	PFAS by ID SOP	9.5		3.9	0.98	ng/L	1
Perfluoro-n-tetradecanoic acid (PFTeDA)	376-06-7	PFAS by ID SOP	ND		3.9	0.98	ng/L	1
Perfluoro-n-tridecanoic acid (PFTrDA)	72629-94-8	PFAS by ID SOP	ND		3.9	0.98	ng/L	1
Perfluoro-n-undecanoic acid (PFUdA)	2058-94-8	PFAS by ID SOP	ND		3.9	0.98	ng/L	1
Perfluorooctanesulfonic acid (PFOS)	1763-23-1	PFAS by ID SOP	22		3.9	0.98	ng/L	1

Surrogate	Q	Run 1 % Recovery	Acceptance Limits
13C2_4:2FTS	N	234	25-150
13C2_6:2FTS	N	214	25-150
13C2_8:2FTS	N	203	25-150
13C2_PFDaA		87	25-150
13C2_PFHxDA		51	25-150
13C2_PFTeDA		58	25-150

LOQ = Limit of Quantitation B = Detected in the method blank E = Quantitation of compound exceeded the calibration range DL = Detection Limit
 ND = Not detected at or above the DL N = Recovery is out of criteria P = The RPD between two GC columns exceeds 40% J = Estimated result < LOQ and ≥ DL
 H = Out of holding time W = Reported on wet weight basis

Pace Analytical Services, LLC (formerly Shealy Environmental Services, Inc.)
 106 Vantage Point Drive West Columbia, SC 29172 (803) 791-9700 Fax (803) 791-9111 www.pacelabs.com

PFAS by LC/MS/MS

Client: Enviroforensics	Laboratory ID: VL31055-003
Description: 6486-MW5	Matrix: Aqueous
Date Sampled: 12/29/2020 0850	
Date Received: 12/31/2020	

Surrogate	Q	Run 1 % Recovery	Acceptance Limits
13C3_PFBs		84	25-150
13C3_PFHxS		82	25-150
13C3-HFPO-DA		76	25-150
13C4_PFBa		50	25-150
13C4_PFHpA		91	25-150
13C5_PFHxA		88	25-150
13C5_PFPeA		80	25-150
13C6_PFDa		101	25-150
13C7_PFUdA		94	25-150
13C8_PFOA		94	25-150
13C8_PFOS		92	25-150
13C8_PFOSA		103	10-150
13C9_PFNA		95	25-150
d-EtFOSA		88	10-150
d5-EtFOSAA		106	25-150
d9-EtFOSE		56	10-150
d-MeFOSA		92	10-150
d3-MeFOSAA		116	25-150
d7-MeFOSE		60	10-150

LOQ = Limit of Quantitation B = Detected in the method blank E = Quantitation of compound exceeded the calibration range DL = Detection Limit
 ND = Not detected at or above the DL N = Recovery is out of criteria P = The RPD between two GC columns exceeds 40% J = Estimated result < LOQ and ≥ DL
 H = Out of holding time W = Reported on wet weight basis

Pace Analytical Services, LLC (formerly Shealy Environmental Services, Inc.)
 106 Vantage Point Drive West Columbia, SC 29172 (803) 791-9700 Fax (803) 791-9111 www.pacelabs.com

PFAS by LC/MS/MS

Client: **Enviroforensics**

Laboratory ID: **VL31055-004**

Description: **6486-MW19R**

Matrix: **Aqueous**

Date Sampled: **12/29/2020 0725**

Date Received: **12/31/2020**

Run	Prep Method	Analytical Method	Dilution	Analysis Date	Analyst	Prep Date	Batch
1	SOP SPE	PFAS by ID SOP	1	01/13/2021 1554	SES	01/11/2021 1020	78998
2	SOP SPE	PFAS by ID SOP	5	01/14/2021 1531	SES	01/11/2021 1020	78998

Parameter	CAS Number	Analytical Method	Result	Q	LOQ	DL	Units	Run
9-chlorohexadecafluoro-3-oxanone-1-sulfonic acid (9CI-PF3ONS)	756426-58-1	PFAS by ID SOP	ND		15	3.8	ng/L	1
11-chloroeicosafluoro-3-oxaundecane-1-sulfonic acid (11CI-PF3...)	763051-92-9	PFAS by ID SOP	ND		15	3.8	ng/L	1
1H, 1H, 2H, 2H-perfluorodecane sulfonic acid (8:2 FTS)	39108-34-4	PFAS by ID SOP	ND		15	3.8	ng/L	1
1H, 1H, 2H, 2H-perfluorooctane sulfonic acid (6:2 FTS)	27619-97-2	PFAS by ID SOP	ND		15	3.8	ng/L	1
1H,1H,2H,2H-perfluorododecane sulfonic acid (10:2 FTS)	120226-60-0	PFAS by ID SOP	ND		15	3.8	ng/L	1
1H,1H,2H,2H-perfluorohexane sulfonic acid (4:2 FTS)	757124-72-4	PFAS by ID SOP	ND		15	3.8	ng/L	1
Hexafluoropropylene oxide dimer acid (GenX)	13252-13-6	PFAS by ID SOP	ND		15	3.8	ng/L	1
4,8-dioxa-3H-perfluorononanoic acid (ADONA)	919005-14-4	PFAS by ID SOP	ND		15	3.8	ng/L	1
N-ethylperfluoro-1-octanesulfonamide (EtFOSA)	4151-50-2	PFAS by ID SOP	ND		15	3.8	ng/L	1
N-ethylperfluoro-1-octanesulfonamidoacetic acid (EtFOSAA)	2991-50-6	PFAS by ID SOP	ND		15	3.8	ng/L	1
2-N-ethylperfluoro-1-octanesulfonamido-ethanol (EtFOSE)	1691-99-2	PFAS by ID SOP	ND		15	3.8	ng/L	1
N-methylperfluoro-1-octanesulfonamide (MeFOSA)	31506-32-8	PFAS by ID SOP	ND		31	7.6	ng/L	1
N-methylperfluoro-1-octanesulfonamidoacetic acid (MeFOSAA)	2355-31-9	PFAS by ID SOP	ND		15	3.8	ng/L	1
2-N-methylperfluoro-1-octanesulfonamido-ethanol (MeFOSE)	24448-09-7	PFAS by ID SOP	ND		15	3.8	ng/L	1
Perfluoro-1-butanefluoronic acid (PFBS)	375-73-5	PFAS by ID SOP	830		7.6	1.9	ng/L	1
Perfluoro-1-decanesulfonic acid (PFDS)	335-77-3	PFAS by ID SOP	ND		7.6	1.9	ng/L	1
Perfluoro-1-heptanesulfonic acid (PFHpS)	375-92-8	PFAS by ID SOP	ND		7.6	1.9	ng/L	1
Perfluoro-1-nonanesulfonic acid (PFNS)	68259-12-1	PFAS by ID SOP	ND		7.6	1.9	ng/L	1
Perfluoro-1-octanesulfonamide (PFOSA)	754-91-6	PFAS by ID SOP	ND		7.6	1.9	ng/L	1
Perfluoro-1-pentanesulfonic acid (PFPeS)	2706-91-4	PFAS by ID SOP	8.9		7.6	1.9	ng/L	1
Perfluorododecanesulfonic acid (PFDOS)	79780-39-5	PFAS by ID SOP	ND		15	3.8	ng/L	1
Perfluorohexanesulfonic acid (PFHxS)	355-46-4	PFAS by ID SOP	6.5	J	7.6	1.9	ng/L	1
Perfluoro-n-butanoic acid (PFBA)	375-22-4	PFAS by ID SOP	1000		38	9.5	ng/L	2
Perfluoro-n-decanoic acid (PFDA)	335-76-2	PFAS by ID SOP	ND		7.6	1.9	ng/L	1
Perfluoro-n-dodecanoic acid (PFDoA)	307-55-1	PFAS by ID SOP	ND		7.6	1.9	ng/L	1
Perfluoro-n-heptanoic acid (PFHpA)	375-85-9	PFAS by ID SOP	31		7.6	1.9	ng/L	1
Perfluoro-n-hexadecanoic acid (PFHxDA)	67905-19-5	PFAS by ID SOP	ND		15	3.8	ng/L	1
Perfluoro-n-hexanoic acid (PFHxA)	307-24-4	PFAS by ID SOP	34		7.6	1.9	ng/L	1
Perfluoro-n-nonanoic acid (PFNA)	375-95-1	PFAS by ID SOP	5.9	J	7.6	1.9	ng/L	1
Perfluoro-n-octadecanoic acid (PFODA)	16517-11-6	PFAS by ID SOP	ND		15	3.8	ng/L	1
Perfluoro-n-octanoic acid (PFOA)	335-67-1	PFAS by ID SOP	52		7.6	1.9	ng/L	1
Perfluoro-n-pentanoic acid (PFPeA)	2706-90-3	PFAS by ID SOP	40		7.6	1.9	ng/L	1
Perfluoro-n-tetradecanoic acid (PFTeDA)	376-06-7	PFAS by ID SOP	ND		7.6	1.9	ng/L	1
Perfluoro-n-tridecanoic acid (PFTrDA)	72629-94-8	PFAS by ID SOP	ND		7.6	1.9	ng/L	1
Perfluoro-n-undecanoic acid (PFUdA)	2058-94-8	PFAS by ID SOP	ND		7.6	1.9	ng/L	1
Perfluorooctanesulfonic acid (PFOS)	1763-23-1	PFAS by ID SOP	16		7.6	1.9	ng/L	1

Surrogate	Run 1		Acceptance Limits	Run 2		
	Q	% Recovery		Q	% Recovery	
13C2_4:2FTS		94	25-150		113	25-150
13C2_6:2FTS		62	25-150		100	25-150
13C2_8:2FTS		49	25-150		98	25-150
13C2_PFDa		33	25-150		84	25-150
13C2_PFHxDA		32	25-150		98	25-150

LOQ = Limit of Quantitation B = Detected in the method blank E = Quantitation of compound exceeded the calibration range DL = Detection Limit
 ND = Not detected at or above the DL N = Recovery is out of criteria P = The RPD between two GC columns exceeds 40% J = Estimated result < LOQ and ≥ DL
 H = Out of holding time W = Reported on wet weight basis

Pace Analytical Services, LLC (formerly Shealy Environmental Services, Inc.)
 106 Vantage Point Drive West Columbia, SC 29172 (803) 791-9700 Fax (803) 791-9111 www.pacelabs.com

PFAS by LC/MS/MS

Client: Enviroforensics	Laboratory ID: VL31055-004
Description: 6486-MW19R	Matrix: Aqueous
Date Sampled: 12/29/2020 0725	
Date Received: 12/31/2020	

Surrogate	Q	Run 1 % Recovery	Acceptance Limits	Q	Run 2 % Recovery	Acceptance Limits
13C2_PFTeDA		25	25-150		88	25-150
13C3_PFBS		57	25-150		101	25-150
13C3_PFHxS		58	25-150		101	25-150
13C3-HFPO-DA		61	25-150		100	25-150
13C4_PFBA		42	25-150		100	25-150
13C4_PFHpA		62	25-150		98	25-150
13C5_PFHxA		62	25-150		93	25-150
13C5_PFPeA		59	25-150		99	25-150
13C6_PFDA		52	25-150		89	25-150
13C7_PFUdA		38	25-150		94	25-150
13C8_PFOA		57	25-150		91	25-150
13C8_PFOS		49	25-150		91	25-150
13C8_PFOSA		60	10-150		97	10-150
13C9_PFNA		57	25-150		98	25-150
d-EtFOSA		39	10-150		103	10-150
d5-EtFOSAA		40	25-150		100	25-150
d9-EtFOSE		25	10-150		88	10-150
d-MeFOSA		49	10-150		91	10-150
d3-MeFOSAA		44	25-150		101	25-150
d7-MeFOSE		29	10-150		95	10-150

LOQ = Limit of Quantitation B = Detected in the method blank E = Quantitation of compound exceeded the calibration range DL = Detection Limit
 ND = Not detected at or above the DL N = Recovery is out of criteria P = The RPD between two GC columns exceeds 40% J = Estimated result < LOQ and ≥ DL
 H = Out of holding time W = Reported on wet weight basis

Pace Analytical Services, LLC (formerly Shealy Environmental Services, Inc.)
 106 Vantage Point Drive West Columbia, SC 29172 (803) 791-9700 Fax (803) 791-9111 www.pacelabs.com

PFAS by LC/MS/MS

 Client: **Enviroforensics**

 Laboratory ID: **VL31055-005**

 Description: **6486-MW20R**

 Matrix: **Aqueous**

 Date Sampled: **12/29/2020 0930**

 Date Received: **12/31/2020**

Run	Prep Method	Analytical Method	Dilution	Analysis Date	Analyst	Prep Date	Batch
1	SOP SPE	PFAS by ID SOP	1	01/13/2021 1450	SES	01/11/2021 1020	78998

Parameter	CAS Number	Analytical Method	Result	Q	LOQ	DL	Units	Run
9-chlorohexadecafluoro-3-oxanone-1-sulfonic acid (9Cl-PF3ONS)	756426-58-1	PFAS by ID SOP	ND		7.8	1.9	ng/L	1
11-chloroeicosafluoro-3-oxaundecane-1-sulfonic acid (11Cl-PF3...)	763051-92-9	PFAS by ID SOP	ND		7.8	1.9	ng/L	1
1H, 1H, 2H, 2H-perfluorodecane sulfonic acid (8:2 FTS)	39108-34-4	PFAS by ID SOP	ND		7.8	1.9	ng/L	1
1H, 1H, 2H, 2H-perfluorooctane sulfonic acid (6:2 FTS)	27619-97-2	PFAS by ID SOP	ND		7.8	1.9	ng/L	1
1H,1H,2H,2H-perfluorododecane sulfonic acid (10:2 FTS)	120226-60-0	PFAS by ID SOP	ND		7.8	1.9	ng/L	1
1H,1H,2H,2H-perfluorohexane sulfonic acid (4:2 FTS)	757124-72-4	PFAS by ID SOP	ND		7.8	1.9	ng/L	1
Hexafluoropropylene oxide dimer acid (GenX)	13252-13-6	PFAS by ID SOP	ND		7.8	1.9	ng/L	1
4,8-dioxa-3H-perfluorononanoic acid (ADONA)	919005-14-4	PFAS by ID SOP	ND		7.8	1.9	ng/L	1
N-ethylperfluoro-1-octanesulfonamide (EtFOSA)	4151-50-2	PFAS by ID SOP	ND		7.8	1.9	ng/L	1
N-ethylperfluoro-1-octanesulfonamidoacetic acid (EtFOSAA)	2991-50-6	PFAS by ID SOP	ND		7.8	1.9	ng/L	1
2-N-ethylperfluoro-1-octanesulfonamido-ethanol (EtFOSE)	1691-99-2	PFAS by ID SOP	ND		7.8	1.9	ng/L	1
N-methylperfluoro-1-octanesulfonamide (MeFOSA)	31506-32-8	PFAS by ID SOP	ND		16	3.9	ng/L	1
N-methylperfluoro-1-octanesulfonamidoacetic acid (MeFOSAA)	2355-31-9	PFAS by ID SOP	ND		7.8	1.9	ng/L	1
2-N-methylperfluoro-1-octanesulfonamido-ethanol (MeFOSE)	24448-09-7	PFAS by ID SOP	ND		7.8	1.9	ng/L	1
Perfluoro-1-butanefluoronic acid (PFBS)	375-73-5	PFAS by ID SOP	40		3.9	0.97	ng/L	1
Perfluoro-1-decanesulfonic acid (PFDS)	335-77-3	PFAS by ID SOP	ND		3.9	0.97	ng/L	1
Perfluoro-1-heptanesulfonic acid (PFHpS)	375-92-8	PFAS by ID SOP	ND		3.9	0.97	ng/L	1
Perfluoro-1-nonanesulfonic acid (PFNS)	68259-12-1	PFAS by ID SOP	ND		3.9	0.97	ng/L	1
Perfluoro-1-octanesulfonamide (PFOSA)	754-91-6	PFAS by ID SOP	ND		3.9	0.97	ng/L	1
Perfluoro-1-pentanesulfonic acid (PFPeS)	2706-91-4	PFAS by ID SOP	ND		3.9	0.97	ng/L	1
Perfluorododecanesulfonic acid (PFDOS)	79780-39-5	PFAS by ID SOP	ND		7.8	1.9	ng/L	1
Perfluorohexanesulfonic acid (PFHxS)	355-46-4	PFAS by ID SOP	ND		3.9	0.97	ng/L	1
Perfluoro-n-butanoic acid (PFBA)	375-22-4	PFAS by ID SOP	180		3.9	0.97	ng/L	1
Perfluoro-n-decanoic acid (PFDA)	335-76-2	PFAS by ID SOP	ND		3.9	0.97	ng/L	1
Perfluoro-n-dodecanoic acid (PFDoA)	307-55-1	PFAS by ID SOP	ND		3.9	0.97	ng/L	1
Perfluoro-n-heptanoic acid (PFHpA)	375-85-9	PFAS by ID SOP	ND		3.9	0.97	ng/L	1
Perfluoro-n-hexadecanoic acid (PFHxDA)	67905-19-5	PFAS by ID SOP	ND		7.8	1.9	ng/L	1
Perfluoro-n-hexanoic acid (PFHxA)	307-24-4	PFAS by ID SOP	ND		3.9	0.97	ng/L	1
Perfluoro-n-nonanoic acid (PFNA)	375-95-1	PFAS by ID SOP	ND		3.9	0.97	ng/L	1
Perfluoro-n-octadecanoic acid (PFODA)	16517-11-6	PFAS by ID SOP	ND		7.8	1.9	ng/L	1
Perfluoro-n-octanoic acid (PFOA)	335-67-1	PFAS by ID SOP	10		3.9	0.97	ng/L	1
Perfluoro-n-pentanoic acid (PFPeA)	2706-90-3	PFAS by ID SOP	ND		3.9	0.97	ng/L	1
Perfluoro-n-tetradecanoic acid (PFTeDA)	376-06-7	PFAS by ID SOP	ND		3.9	0.97	ng/L	1
Perfluoro-n-tridecanoic acid (PFTrDA)	72629-94-8	PFAS by ID SOP	ND		3.9	0.97	ng/L	1
Perfluoro-n-undecanoic acid (PFUdA)	2058-94-8	PFAS by ID SOP	ND		3.9	0.97	ng/L	1
Perfluorooctanesulfonic acid (PFOS)	1763-23-1	PFAS by ID SOP	ND		3.9	0.97	ng/L	1

Surrogate	Q	Run 1 % Recovery	Acceptance Limits
13C2_4:2FTS	N	177	25-150
13C2_6:2FTS	N	234	25-150
13C2_8:2FTS		130	25-150
13C2_PFDa		58	25-150
13C2_PFHxDA	N	19	25-150
13C2_PFTeDA		30	25-150

LOQ = Limit of Quantitation B = Detected in the method blank E = Quantitation of compound exceeded the calibration range DL = Detection Limit
 ND = Not detected at or above the DL N = Recovery is out of criteria P = The RPD between two GC columns exceeds 40% J = Estimated result < LOQ and ≥ DL
 H = Out of holding time W = Reported on wet weight basis

Pace Analytical Services, LLC (formerly Shealy Environmental Services, Inc.)
 106 Vantage Point Drive West Columbia, SC 29172 (803) 791-9700 Fax (803) 791-9111 www.pacelabs.com

PFAS by LC/MS/MS

Client: Enviroforensics	Laboratory ID: VL31055-005
Description: 6486-MW20R	Matrix: Aqueous
Date Sampled: 12/29/2020 0930	
Date Received: 12/31/2020	

Surrogate	Q	Run 1 % Recovery	Acceptance Limits
13C3_PFBs		57	25-150
13C3_PFHxS		72	25-150
13C3-HFPO-DA		45	25-150
13C4_PFBA	N	22	25-150
13C4_PFHpA		58	25-150
13C5_PFHxA		42	25-150
13C5_PFPeA		28	25-150
13C6_PFDA		98	25-150
13C7_PFUdA		79	25-150
13C8_PFOA		82	25-150
13C8_PFOS		78	25-150
13C8_PFOSA		93	10-150
13C9_PFNA		87	25-150
d-EtFOSA		58	10-150
d5-EtFOSAA		80	25-150
d9-EtFOSE		34	10-150
d-MeFOSA		70	10-150
d3-MeFOSAA		87	25-150
d7-MeFOSE		52	10-150

LOQ = Limit of Quantitation B = Detected in the method blank E = Quantitation of compound exceeded the calibration range DL = Detection Limit
 ND = Not detected at or above the DL N = Recovery is out of criteria P = The RPD between two GC columns exceeds 40% J = Estimated result < LOQ and ≥ DL
 H = Out of holding time W = Reported on wet weight basis

Pace Analytical Services, LLC (formerly Shealy Environmental Services, Inc.)
 106 Vantage Point Drive West Columbia, SC 29172 (803) 791-9700 Fax (803) 791-9111 www.pacelabs.com

PFAS by LC/MS/MS

 Client: **Enviroforensics**

 Laboratory ID: **VL31055-006**

 Description: **6486-MW21**

 Matrix: **Aqueous**

 Date Sampled: **12/29/2020 0825**

 Date Received: **12/31/2020**

Run	Prep Method	Analytical Method	Dilution	Analysis Date	Analyst	Prep Date	Batch
1	SOP SPE	PFAS by ID SOP	1	01/13/2021 1501	SES	01/11/2021 1020	78998

Parameter	CAS Number	Analytical Method	Result	Q	LOQ	DL	Units	Run
9-chlorohexadecafluoro-3-oxanone-1-sulfonic acid (9Cl-PF3ONS)	756426-58-1	PFAS by ID SOP	ND		7.9	2.0	ng/L	1
11-chloroeicosafluoro-3-oxaundecane-1-sulfonic acid (11Cl-PF3...)	763051-92-9	PFAS by ID SOP	ND		7.9	2.0	ng/L	1
1H, 1H, 2H, 2H-perfluorodecane sulfonic acid (8:2 FTS)	39108-34-4	PFAS by ID SOP	ND		7.9	2.0	ng/L	1
1H, 1H, 2H, 2H-perfluorooctane sulfonic acid (6:2 FTS)	27619-97-2	PFAS by ID SOP	ND		7.9	2.0	ng/L	1
1H,1H,2H,2H-perfluorododecane sulfonic acid (10:2 FTS)	120226-60-0	PFAS by ID SOP	ND		7.9	2.0	ng/L	1
1H,1H,2H,2H-perfluorohexane sulfonic acid (4:2 FTS)	757124-72-4	PFAS by ID SOP	ND		7.9	2.0	ng/L	1
Hexafluoropropylene oxide dimer acid (GenX)	13252-13-6	PFAS by ID SOP	ND		7.9	2.0	ng/L	1
4,8-dioxa-3H-perfluorononanoic acid (ADONA)	919005-14-4	PFAS by ID SOP	ND		7.9	2.0	ng/L	1
N-ethylperfluoro-1-octanesulfonamide (EtFOSA)	4151-50-2	PFAS by ID SOP	ND		7.9	2.0	ng/L	1
N-ethylperfluoro-1-octanesulfonamidoacetic acid (EtFOSAA)	2991-50-6	PFAS by ID SOP	ND		7.9	2.0	ng/L	1
2-N-ethylperfluoro-1-octanesulfonamido-ethanol (EtFOSE)	1691-99-2	PFAS by ID SOP	ND		7.9	2.0	ng/L	1
N-methylperfluoro-1-octanesulfonamide (MeFOSA)	31506-32-8	PFAS by ID SOP	ND		16	4.0	ng/L	1
N-methylperfluoro-1-octanesulfonamidoacetic acid (MeFOSAA)	2355-31-9	PFAS by ID SOP	ND		7.9	2.0	ng/L	1
2-N-methylperfluoro-1-octanesulfonamido-ethanol (MeFOSE)	24448-09-7	PFAS by ID SOP	ND		7.9	2.0	ng/L	1
Perfluoro-1-butanesulfonic acid (PFBS)	375-73-5	PFAS by ID SOP	89		4.0	0.99	ng/L	1
Perfluoro-1-decanesulfonic acid (PFDS)	335-77-3	PFAS by ID SOP	ND		4.0	0.99	ng/L	1
Perfluoro-1-heptanesulfonic acid (PFHpS)	375-92-8	PFAS by ID SOP	ND		4.0	0.99	ng/L	1
Perfluoro-1-nonanesulfonic acid (PFNS)	68259-12-1	PFAS by ID SOP	ND		4.0	0.99	ng/L	1
Perfluoro-1-octanesulfonamide (PFOSA)	754-91-6	PFAS by ID SOP	ND		4.0	0.99	ng/L	1
Perfluoro-1-pentanesulfonic acid (PFPeS)	2706-91-4	PFAS by ID SOP	1.6	J	4.0	0.99	ng/L	1
Perfluorododecanesulfonic acid (PFDOS)	79780-39-5	PFAS by ID SOP	ND		7.9	2.0	ng/L	1
Perfluorohexanesulfonic acid (PFHxS)	355-46-4	PFAS by ID SOP	3.4	J	4.0	0.99	ng/L	1
Perfluoro-n-butanoic acid (PFBA)	375-22-4	PFAS by ID SOP	150		4.0	0.99	ng/L	1
Perfluoro-n-decanoic acid (PFDA)	335-76-2	PFAS by ID SOP	ND		4.0	0.99	ng/L	1
Perfluoro-n-dodecanoic acid (PFDoA)	307-55-1	PFAS by ID SOP	ND		4.0	0.99	ng/L	1
Perfluoro-n-heptanoic acid (PFHpa)	375-85-9	PFAS by ID SOP	3.8	J	4.0	0.99	ng/L	1
Perfluoro-n-hexadecanoic acid (PFHxDA)	67905-19-5	PFAS by ID SOP	ND		7.9	2.0	ng/L	1
Perfluoro-n-hexanoic acid (PFHxA)	307-24-4	PFAS by ID SOP	4.0		4.0	0.99	ng/L	1
Perfluoro-n-nonanoic acid (PFNA)	375-95-1	PFAS by ID SOP	ND		4.0	0.99	ng/L	1
Perfluoro-n-octadecanoic acid (PFODA)	16517-11-6	PFAS by ID SOP	ND		7.9	2.0	ng/L	1
Perfluoro-n-octanoic acid (PFOA)	335-67-1	PFAS by ID SOP	9.8		4.0	0.99	ng/L	1
Perfluoro-n-pentanoic acid (PFPeA)	2706-90-3	PFAS by ID SOP	2.7	J	4.0	0.99	ng/L	1
Perfluoro-n-tetradecanoic acid (PFTeDA)	376-06-7	PFAS by ID SOP	ND		4.0	0.99	ng/L	1
Perfluoro-n-tridecanoic acid (PFTrDA)	72629-94-8	PFAS by ID SOP	ND		4.0	0.99	ng/L	1
Perfluoro-n-undecanoic acid (PFUdA)	2058-94-8	PFAS by ID SOP	ND		4.0	0.99	ng/L	1
Perfluorooctanesulfonic acid (PFOS)	1763-23-1	PFAS by ID SOP	ND		4.0	0.99	ng/L	1

Surrogate	Run 1 Q	% Recovery	Acceptance Limits
13C2_4:2FTS		124	25-150
13C2_6:2FTS		93	25-150
13C2_8:2FTS		79	25-150
13C2_PFDa		78	25-150
13C2_PFHxDA		60	25-150
13C2_PFTeDA		70	25-150

LOQ = Limit of Quantitation B = Detected in the method blank E = Quantitation of compound exceeded the calibration range DL = Detection Limit
 ND = Not detected at or above the DL N = Recovery is out of criteria P = The RPD between two GC columns exceeds 40% J = Estimated result < LOQ and ≥ DL
 H = Out of holding time W = Reported on wet weight basis

Pace Analytical Services, LLC (formerly Shealy Environmental Services, Inc.)
 106 Vantage Point Drive West Columbia, SC 29172 (803) 791-9700 Fax (803) 791-9111 www.pacelabs.com

PFAS by LC/MS/MS

Client: Enviroforensics	Laboratory ID: VL31055-006
Description: 6486-MW21	Matrix: Aqueous
Date Sampled: 12/29/2020 0825	
Date Received: 12/31/2020	

Surrogate	Q	Run 1 % Recovery	Acceptance Limits
13C3_PFBs		87	25-150
13C3_PFHxS		80	25-150
13C3-HFPO-DA		101	25-150
13C4_PFBa		57	25-150
13C4_PFHpA		93	25-150
13C5_PFHxA		99	25-150
13C5_PFPeA		99	25-150
13C6_PFDa		88	25-150
13C7_PFUdA		82	25-150
13C8_PFOA		92	25-150
13C8_PFOs		67	25-150
13C8_PFOsA		103	10-150
13C9_PFNa		89	25-150
d-EtFOsA		88	10-150
d5-EtFOsAA		77	25-150
d9-EtFOsE		77	10-150
d-MeFOsA		91	10-150
d3-MeFOsAA		87	25-150
d7-MeFOsE		84	10-150

LOQ = Limit of Quantitation B = Detected in the method blank E = Quantitation of compound exceeded the calibration range DL = Detection Limit
 ND = Not detected at or above the DL N = Recovery is out of criteria P = The RPD between two GC columns exceeds 40% J = Estimated result < LOQ and ≥ DL
 H = Out of holding time W = Reported on wet weight basis

Pace Analytical Services, LLC (formerly Shealy Environmental Services, Inc.)
 106 Vantage Point Drive West Columbia, SC 29172 (803) 791-9700 Fax (803) 791-9111 www.pacelabs.com

PFAS by LC/MS/MS

Client: **Enviroforensics**

Laboratory ID: **VL31055-007**

Description: **6486-MW22**

Matrix: **Aqueous**

Date Sampled: **12/29/2020 0920**

Date Received: **12/31/2020**

Run	Prep Method	Analytical Method	Dilution	Analysis Date	Analyst	Prep Date	Batch
1	SOP SPE	PFAS by ID SOP	1	01/13/2021 1512	SES	01/11/2021 1020	78998

Parameter	CAS Number	Analytical Method	Result	Q	LOQ	DL	Units	Run
9-chlorohexadecafluoro-3-oxanone-1-sulfonic acid (9Cl-PF3ONS)	756426-58-1	PFAS by ID SOP	ND		8.2	2.1	ng/L	1
11-chloroeicosafluoro-3-oxaundecane-1-sulfonic acid (11Cl-PF3...)	763051-92-9	PFAS by ID SOP	ND		8.2	2.1	ng/L	1
1H, 1H, 2H, 2H-perfluorodecane sulfonic acid (8:2 FTS)	39108-34-4	PFAS by ID SOP	ND		8.2	2.1	ng/L	1
1H, 1H, 2H, 2H-perfluorooctane sulfonic acid (6:2 FTS)	27619-97-2	PFAS by ID SOP	ND		8.2	2.1	ng/L	1
1H,1H,2H,2H-perfluorododecane sulfonic acid (10:2 FTS)	120226-60-0	PFAS by ID SOP	ND		8.2	2.1	ng/L	1
1H,1H,2H,2H-perfluorohexane sulfonic acid (4:2 FTS)	757124-72-4	PFAS by ID SOP	ND		8.2	2.1	ng/L	1
Hexafluoropropylene oxide dimer acid (GenX)	13252-13-6	PFAS by ID SOP	ND		8.2	2.1	ng/L	1
4,8-dioxa-3H-perfluorononanoic acid (ADONA)	919005-14-4	PFAS by ID SOP	ND		8.2	2.1	ng/L	1
N-ethylperfluoro-1-octanesulfonamide (EtFOSA)	4151-50-2	PFAS by ID SOP	ND		8.2	2.1	ng/L	1
N-ethylperfluoro-1-octanesulfonamidoacetic acid (EtFOSAA)	2991-50-6	PFAS by ID SOP	ND		8.2	2.1	ng/L	1
2-N-ethylperfluoro-1-octanesulfonamido-ethanol (EtFOSE)	1691-99-2	PFAS by ID SOP	ND		8.2	2.1	ng/L	1
N-methylperfluoro-1-octanesulfonamide (MeFOSA)	31506-32-8	PFAS by ID SOP	ND		16	4.1	ng/L	1
N-methylperfluoro-1-octanesulfonamidoacetic acid (MeFOSAA)	2355-31-9	PFAS by ID SOP	ND		8.2	2.1	ng/L	1
2-N-methylperfluoro-1-octanesulfonamido-ethanol (MeFOSE)	24448-09-7	PFAS by ID SOP	ND		8.2	2.1	ng/L	1
Perfluoro-1-butanesulfonic acid (PFBS)	375-73-5	PFAS by ID SOP	26		4.1	1.0	ng/L	1
Perfluoro-1-decanesulfonic acid (PFDS)	335-77-3	PFAS by ID SOP	ND		4.1	1.0	ng/L	1
Perfluoro-1-heptanesulfonic acid (PFHpS)	375-92-8	PFAS by ID SOP	ND		4.1	1.0	ng/L	1
Perfluoro-1-nonanesulfonic acid (PFNS)	68259-12-1	PFAS by ID SOP	ND		4.1	1.0	ng/L	1
Perfluoro-1-octanesulfonamide (PFOSA)	754-91-6	PFAS by ID SOP	ND		4.1	1.0	ng/L	1
Perfluoro-1-pentanesulfonic acid (PFPeS)	2706-91-4	PFAS by ID SOP	1.9	J	4.1	1.0	ng/L	1
Perfluorododecanesulfonic acid (PFDOS)	79780-39-5	PFAS by ID SOP	ND		8.2	2.1	ng/L	1
Perfluorohexanesulfonic acid (PFHxS)	355-46-4	PFAS by ID SOP	7.3		4.1	1.0	ng/L	1
Perfluoro-n-butanoic acid (PFBA)	375-22-4	PFAS by ID SOP	83		4.1	1.0	ng/L	1
Perfluoro-n-decanoic acid (PFDA)	335-76-2	PFAS by ID SOP	ND		4.1	1.0	ng/L	1
Perfluoro-n-dodecanoic acid (PFDoA)	307-55-1	PFAS by ID SOP	ND		4.1	1.0	ng/L	1
Perfluoro-n-heptanoic acid (PFHpa)	375-85-9	PFAS by ID SOP	19		4.1	1.0	ng/L	1
Perfluoro-n-hexadecanoic acid (PFHxDA)	67905-19-5	PFAS by ID SOP	ND		8.2	2.1	ng/L	1
Perfluoro-n-hexanoic acid (PFHxA)	307-24-4	PFAS by ID SOP	22		4.1	1.0	ng/L	1
Perfluoro-n-nonanoic acid (PFNA)	375-95-1	PFAS by ID SOP	ND		4.1	1.0	ng/L	1
Perfluoro-n-octadecanoic acid (PFODA)	16517-11-6	PFAS by ID SOP	ND		8.2	2.1	ng/L	1
Perfluoro-n-octanoic acid (PFOA)	335-67-1	PFAS by ID SOP	60		4.1	1.0	ng/L	1
Perfluoro-n-pentanoic acid (PFPeA)	2706-90-3	PFAS by ID SOP	12		4.1	1.0	ng/L	1
Perfluoro-n-tetradecanoic acid (PFTeDA)	376-06-7	PFAS by ID SOP	ND		4.1	1.0	ng/L	1
Perfluoro-n-tridecanoic acid (PFTrDA)	72629-94-8	PFAS by ID SOP	ND		4.1	1.0	ng/L	1
Perfluoro-n-undecanoic acid (PFUdA)	2058-94-8	PFAS by ID SOP	ND		4.1	1.0	ng/L	1
Perfluorooctanesulfonic acid (PFOS)	1763-23-1	PFAS by ID SOP	53		4.1	1.0	ng/L	1

Surrogate	Run 1 Q	% Recovery	Acceptance Limits
13C2_4:2FTS		98	25-150
13C2_6:2FTS		98	25-150
13C2_8:2FTS		93	25-150
13C2_PFDaA		91	25-150
13C2_PFHxDA		57	25-150
13C2_PFTeDA		70	25-150

LOQ = Limit of Quantitation B = Detected in the method blank E = Quantitation of compound exceeded the calibration range DL = Detection Limit
 ND = Not detected at or above the DL N = Recovery is out of criteria P = The RPD between two GC columns exceeds 40% J = Estimated result < LOQ and ≥ DL
 H = Out of holding time W = Reported on wet weight basis

Pace Analytical Services, LLC (formerly Shealy Environmental Services, Inc.)
 106 Vantage Point Drive West Columbia, SC 29172 (803) 791-9700 Fax (803) 791-9111 www.pacelabs.com

PFAS by LC/MS/MS

Client: Enviroforensics	Laboratory ID: VL31055-007
Description: 6486-MW22	Matrix: Aqueous
Date Sampled: 12/29/2020 0920	
Date Received: 12/31/2020	

Surrogate	Q	Run 1 % Recovery	Acceptance Limits
13C3_PFBs		100	25-150
13C3_PFHxS		97	25-150
13C3-HFPO-DA		104	25-150
13C4_PFBa		56	25-150
13C4_PFHpA		97	25-150
13C5_PFHxA		98	25-150
13C5_PFPeA		97	25-150
13C6_PFDa		96	25-150
13C7_PFUdA		93	25-150
13C8_PFOA		100	25-150
13C8_PFOS		89	25-150
13C8_PFOSA		106	10-150
13C9_PFNA		95	25-150
d-EtFOSA		98	10-150
d5-EtFOSAA		92	25-150
d9-EtFOSE		71	10-150
d-MeFOSA		109	10-150
d3-MeFOSAA		103	25-150
d7-MeFOSE		82	10-150

LOQ = Limit of Quantitation B = Detected in the method blank E = Quantitation of compound exceeded the calibration range DL = Detection Limit
 ND = Not detected at or above the DL N = Recovery is out of criteria P = The RPD between two GC columns exceeds 40% J = Estimated result < LOQ and ≥ DL
 H = Out of holding time W = Reported on wet weight basis

Pace Analytical Services, LLC (formerly Shealy Environmental Services, Inc.)
 106 Vantage Point Drive West Columbia, SC 29172 (803) 791-9700 Fax (803) 791-9111 www.pacelabs.com

PFAS by LC/MS/MS

Client: **Enviroforensics**

Laboratory ID: **VL31055-008**

Description: **6486-MW28R**

Matrix: **Aqueous**

Date Sampled: **12/29/2020 0815**

Date Received: **12/31/2020**

Run	Prep Method	Analytical Method	Dilution	Analysis Date	Analyst	Prep Date	Batch
1	SOP SPE	PFAS by ID SOP	1	01/13/2021 1522	SES	01/11/2021 1020	78998

Parameter	CAS Number	Analytical Method	Result	Q	LOQ	DL	Units	Run
9-chlorohexadecafluoro-3-oxanone-1-sulfonic acid (9Cl-PF3ONS)	756426-58-1	PFAS by ID SOP	ND		7.1	1.8	ng/L	1
11-chloroeicosafluoro-3-oxaundecane-1-sulfonic acid (11Cl-PF3...)	763051-92-9	PFAS by ID SOP	ND		7.1	1.8	ng/L	1
1H, 1H, 2H, 2H-perfluorodecane sulfonic acid (8:2 FTS)	39108-34-4	PFAS by ID SOP	ND		7.1	1.8	ng/L	1
1H, 1H, 2H, 2H-perfluorooctane sulfonic acid (6:2 FTS)	27619-97-2	PFAS by ID SOP	ND		7.1	1.8	ng/L	1
1H,1H,2H,2H-perfluorododecane sulfonic acid (10:2 FTS)	120226-60-0	PFAS by ID SOP	ND		7.1	1.8	ng/L	1
1H,1H,2H,2H-perfluorohexane sulfonic acid (4:2 FTS)	757124-72-4	PFAS by ID SOP	ND		7.1	1.8	ng/L	1
Hexafluoropropylene oxide dimer acid (GenX)	13252-13-6	PFAS by ID SOP	ND		7.1	1.8	ng/L	1
4,8-dioxa-3H-perfluorononanoic acid (ADONA)	919005-14-4	PFAS by ID SOP	ND		7.1	1.8	ng/L	1
N-ethylperfluoro-1-octanesulfonamide (EtFOSA)	4151-50-2	PFAS by ID SOP	ND		7.1	1.8	ng/L	1
N-ethylperfluoro-1-octanesulfonamidoacetic acid (EtFOSAA)	2991-50-6	PFAS by ID SOP	ND		7.1	1.8	ng/L	1
2-N-ethylperfluoro-1-octanesulfonamido-ethanol (EtFOSE)	1691-99-2	PFAS by ID SOP	ND		7.1	1.8	ng/L	1
N-methylperfluoro-1-octanesulfonamide (MeFOSA)	31506-32-8	PFAS by ID SOP	ND		14	3.6	ng/L	1
N-methylperfluoro-1-octanesulfonamidoacetic acid (MeFOSAA)	2355-31-9	PFAS by ID SOP	ND		7.1	1.8	ng/L	1
2-N-methylperfluoro-1-octanesulfonamido-ethanol (MeFOSE)	24448-09-7	PFAS by ID SOP	ND		7.1	1.8	ng/L	1
Perfluoro-1-butanefluoronic acid (PFBS)	375-73-5	PFAS by ID SOP	14		3.6	0.89	ng/L	1
Perfluoro-1-decanesulfonic acid (PFDS)	335-77-3	PFAS by ID SOP	ND		3.6	0.89	ng/L	1
Perfluoro-1-heptanesulfonic acid (PFHpS)	375-92-8	PFAS by ID SOP	ND		3.6	0.89	ng/L	1
Perfluoro-1-nonanesulfonic acid (PFNS)	68259-12-1	PFAS by ID SOP	ND		3.6	0.89	ng/L	1
Perfluoro-1-octanesulfonamide (PFOSA)	754-91-6	PFAS by ID SOP	ND		3.6	0.89	ng/L	1
Perfluoro-1-pentanesulfonic acid (PFPeS)	2706-91-4	PFAS by ID SOP	ND		3.6	0.89	ng/L	1
Perfluorododecanesulfonic acid (PFDOS)	79780-39-5	PFAS by ID SOP	ND		7.1	1.8	ng/L	1
Perfluorohexanesulfonic acid (PFHxS)	355-46-4	PFAS by ID SOP	ND		3.6	0.89	ng/L	1
Perfluoro-n-butanefluoronic acid (PFBA)	375-22-4	PFAS by ID SOP	43		3.6	0.89	ng/L	1
Perfluoro-n-decanoic acid (PFDA)	335-76-2	PFAS by ID SOP	ND		3.6	0.89	ng/L	1
Perfluoro-n-dodecanoic acid (PFDoA)	307-55-1	PFAS by ID SOP	ND		3.6	0.89	ng/L	1
Perfluoro-n-heptanoic acid (PFHpA)	375-85-9	PFAS by ID SOP	5.4		3.6	0.89	ng/L	1
Perfluoro-n-hexadecanoic acid (PFHxDA)	67905-19-5	PFAS by ID SOP	ND		7.1	1.8	ng/L	1
Perfluoro-n-hexanoic acid (PFHxA)	307-24-4	PFAS by ID SOP	8.0		3.6	0.89	ng/L	1
Perfluoro-n-nonanoic acid (PFNA)	375-95-1	PFAS by ID SOP	3.3	J	3.6	0.89	ng/L	1
Perfluoro-n-octadecanoic acid (PFODA)	16517-11-6	PFAS by ID SOP	ND		7.1	1.8	ng/L	1
Perfluoro-n-octanoic acid (PFOA)	335-67-1	PFAS by ID SOP	16		3.6	0.89	ng/L	1
Perfluoro-n-pentanoic acid (PFPeA)	2706-90-3	PFAS by ID SOP	7.1		3.6	0.89	ng/L	1
Perfluoro-n-tetradecanoic acid (PFTeDA)	376-06-7	PFAS by ID SOP	ND		3.6	0.89	ng/L	1
Perfluoro-n-tridecanoic acid (PFTrDA)	72629-94-8	PFAS by ID SOP	ND		3.6	0.89	ng/L	1
Perfluoro-n-undecanoic acid (PFUdA)	2058-94-8	PFAS by ID SOP	ND		3.6	0.89	ng/L	1
Perfluorooctanesulfonic acid (PFOS)	1763-23-1	PFAS by ID SOP	9.5		3.6	0.89	ng/L	1

Surrogate	Q	Run 1 % Recovery	Acceptance Limits
13C2_4:2FTS	N	217	25-150
13C2_6:2FTS		107	25-150
13C2_8:2FTS		85	25-150
13C2_PFDaA		80	25-150
13C2_PFHxDA		67	25-150
13C2_PFTeDA		65	25-150

LOQ = Limit of Quantitation B = Detected in the method blank E = Quantitation of compound exceeded the calibration range DL = Detection Limit
 ND = Not detected at or above the DL N = Recovery is out of criteria P = The RPD between two GC columns exceeds 40% J = Estimated result < LOQ and ≥ DL
 H = Out of holding time W = Reported on wet weight basis

Pace Analytical Services, LLC (formerly Shealy Environmental Services, Inc.)
 106 Vantage Point Drive West Columbia, SC 29172 (803) 791-9700 Fax (803) 791-9111 www.pacelabs.com

PFAS by LC/MS/MS

Client: Enviroforensics	Laboratory ID: VL31055-008
Description: 6486-MW28R	Matrix: Aqueous
Date Sampled: 12/29/2020 0815	
Date Received: 12/31/2020	

Surrogate	Q	Run 1 % Recovery	Acceptance Limits
13C3_PFBs		85	25-150
13C3_PFHxS		87	25-150
13C3-HFPO-DA		99	25-150
13C4_PFBa		88	25-150
13C4_PFHpA		100	25-150
13C5_PFHxA		100	25-150
13C5_PFPeA		93	25-150
13C6_PFDa		93	25-150
13C7_PFUdA		82	25-150
13C8_PFOA		97	25-150
13C8_PFOs		74	25-150
13C8_PFOsA		97	10-150
13C9_PFNa		94	25-150
d-EtFOsA		89	10-150
d5-EtFOsAA		86	25-150
d9-EtFOsE		78	10-150
d-MeFOsA		88	10-150
d3-MeFOsAA		92	25-150
d7-MeFOsE		82	10-150

LOQ = Limit of Quantitation B = Detected in the method blank E = Quantitation of compound exceeded the calibration range DL = Detection Limit
 ND = Not detected at or above the DL N = Recovery is out of criteria P = The RPD between two GC columns exceeds 40% J = Estimated result < LOQ and ≥ DL
 H = Out of holding time W = Reported on wet weight basis

Pace Analytical Services, LLC (formerly Shealy Environmental Services, Inc.)
 106 Vantage Point Drive West Columbia, SC 29172 (803) 791-9700 Fax (803) 791-9111 www.pacelabs.com

PFAS by LC/MS/MS

Client: **Enviroforensics**

Laboratory ID: **VL31055-009**

Description: **6486-Dup 1**

Matrix: **Aqueous**

Date Sampled: **12/29/2020**

Date Received: **12/31/2020**

Run	Prep Method	Analytical Method	Dilution	Analysis Date	Analyst	Prep Date	Batch
1	SOP SPE	PFAS by ID SOP	1	01/13/2021 1533	SES	01/11/2021 1020	78998

Parameter	CAS Number	Analytical Method	Result	Q	LOQ	DL	Units	Run
9-chlorohexadecafluoro-3-oxanone-1-sulfonic acid (9Cl-PF3ONS)	756426-58-1	PFAS by ID SOP	ND		9.7	2.4	ng/L	1
11-chloroeicosafluoro-3-oxaundecane-1-sulfonic acid (11Cl-PF3...)	763051-92-9	PFAS by ID SOP	ND		9.7	2.4	ng/L	1
1H, 1H, 2H, 2H-perfluorodecane sulfonic acid (8:2 FTS)	39108-34-4	PFAS by ID SOP	ND		9.7	2.4	ng/L	1
1H, 1H, 2H, 2H-perfluorooctane sulfonic acid (6:2 FTS)	27619-97-2	PFAS by ID SOP	ND		9.7	2.4	ng/L	1
1H,1H,2H,2H-perfluorododecane sulfonic acid (10:2 FTS)	120226-60-0	PFAS by ID SOP	ND		9.7	2.4	ng/L	1
1H,1H,2H,2H-perfluorohexane sulfonic acid (4:2 FTS)	757124-72-4	PFAS by ID SOP	ND		9.7	2.4	ng/L	1
Hexafluoropropylene oxide dimer acid (GenX)	13252-13-6	PFAS by ID SOP	ND		9.7	2.4	ng/L	1
4,8-dioxa-3H-perfluorononanoic acid (ADONA)	919005-14-4	PFAS by ID SOP	ND		9.7	2.4	ng/L	1
N-ethylperfluoro-1-octanesulfonamide (EtFOSA)	4151-50-2	PFAS by ID SOP	ND		9.7	2.4	ng/L	1
N-ethylperfluoro-1-octanesulfonamidoacetic acid (EtFOSAA)	2991-50-6	PFAS by ID SOP	ND		9.7	2.4	ng/L	1
2-N-ethylperfluoro-1-octanesulfonamido-ethanol (EtFOSE)	1691-99-2	PFAS by ID SOP	ND		9.7	2.4	ng/L	1
N-methylperfluoro-1-octanesulfonamide (MeFOSA)	31506-32-8	PFAS by ID SOP	ND		19	4.8	ng/L	1
N-methylperfluoro-1-octanesulfonamidoacetic acid (MeFOSAA)	2355-31-9	PFAS by ID SOP	ND		9.7	2.4	ng/L	1
2-N-methylperfluoro-1-octanesulfonamido-ethanol (MeFOSE)	24448-09-7	PFAS by ID SOP	ND		9.7	2.4	ng/L	1
Perfluoro-1-butanefluoronic acid (PFBS)	375-73-5	PFAS by ID SOP	54		4.8	1.2	ng/L	1
Perfluoro-1-decanesulfonic acid (PFDS)	335-77-3	PFAS by ID SOP	ND		4.8	1.2	ng/L	1
Perfluoro-1-heptanesulfonic acid (PFHpS)	375-92-8	PFAS by ID SOP	ND		4.8	1.2	ng/L	1
Perfluoro-1-nonanesulfonic acid (PFNS)	68259-12-1	PFAS by ID SOP	ND		4.8	1.2	ng/L	1
Perfluoro-1-octanesulfonamide (PFOSA)	754-91-6	PFAS by ID SOP	ND		4.8	1.2	ng/L	1
Perfluoro-1-pentanesulfonic acid (PFPeS)	2706-91-4	PFAS by ID SOP	ND		4.8	1.2	ng/L	1
Perfluorododecanesulfonic acid (PFDOS)	79780-39-5	PFAS by ID SOP	ND		9.7	2.4	ng/L	1
Perfluorohexanesulfonic acid (PFHxS)	355-46-4	PFAS by ID SOP	ND		4.8	1.2	ng/L	1
Perfluoro-n-butanefluoronic acid (PFBA)	375-22-4	PFAS by ID SOP	220		4.8	1.2	ng/L	1
Perfluoro-n-decanoic acid (PFDA)	335-76-2	PFAS by ID SOP	ND		4.8	1.2	ng/L	1
Perfluoro-n-dodecanoic acid (PFDoA)	307-55-1	PFAS by ID SOP	ND		4.8	1.2	ng/L	1
Perfluoro-n-heptanoic acid (PFHpA)	375-85-9	PFAS by ID SOP	ND		4.8	1.2	ng/L	1
Perfluoro-n-hexadecanoic acid (PFHxDA)	67905-19-5	PFAS by ID SOP	ND		9.7	2.4	ng/L	1
Perfluoro-n-hexanoic acid (PFHxA)	307-24-4	PFAS by ID SOP	ND		4.8	1.2	ng/L	1
Perfluoro-n-nonanoic acid (PFNA)	375-95-1	PFAS by ID SOP	ND		4.8	1.2	ng/L	1
Perfluoro-n-octadecanoic acid (PFODA)	16517-11-6	PFAS by ID SOP	ND		9.7	2.4	ng/L	1
Perfluoro-n-octanoic acid (PFOA)	335-67-1	PFAS by ID SOP	10		4.8	1.2	ng/L	1
Perfluoro-n-pentanoic acid (PFPeA)	2706-90-3	PFAS by ID SOP	ND		4.8	1.2	ng/L	1
Perfluoro-n-tetradecanoic acid (PFTeDA)	376-06-7	PFAS by ID SOP	ND		4.8	1.2	ng/L	1
Perfluoro-n-tridecanoic acid (PFTrDA)	72629-94-8	PFAS by ID SOP	ND		4.8	1.2	ng/L	1
Perfluoro-n-undecanoic acid (PFUdA)	2058-94-8	PFAS by ID SOP	ND		4.8	1.2	ng/L	1
Perfluorooctanesulfonic acid (PFOS)	1763-23-1	PFAS by ID SOP	ND		4.8	1.2	ng/L	1

Surrogate	Q	Run 1 % Recovery	Acceptance Limits
13C2_4:2FTS	N	162	25-150
13C2_6:2FTS	N	227	25-150
13C2_8:2FTS		130	25-150
13C2_PFDaA		50	25-150
13C2_PFHxDA	N	20	25-150
13C2_PFTeDA	N	23	25-150

LOQ = Limit of Quantitation B = Detected in the method blank E = Quantitation of compound exceeded the calibration range DL = Detection Limit
 ND = Not detected at or above the DL N = Recovery is out of criteria P = The RPD between two GC columns exceeds 40% J = Estimated result < LOQ and ≥ DL
 H = Out of holding time W = Reported on wet weight basis

Pace Analytical Services, LLC (formerly Shealy Environmental Services, Inc.)
 106 Vantage Point Drive West Columbia, SC 29172 (803) 791-9700 Fax (803) 791-9111 www.pacelabs.com

PFAS by LC/MS/MS

Client: Enviroforensics	Laboratory ID: VL31055-009
Description: 6486-Dup 1	Matrix: Aqueous
Date Sampled: 12/29/2020	
Date Received: 12/31/2020	

Surrogate	Q	Run 1 % Recovery	Acceptance Limits
13C3_PFBs		55	25-150
13C3_PFHxS		68	25-150
13C3-HFPO-DA		44	25-150
13C4_PFBa		25	25-150
13C4_PFHpA		55	25-150
13C5_PFHxA		41	25-150
13C5_PFPeA		29	25-150
13C6_PFDa		84	25-150
13C7_PFUdA		77	25-150
13C8_PFOA		75	25-150
13C8_PFOS		84	25-150
13C8_PFOSA		83	10-150
13C9_PFNA		81	25-150
d-EtFOSA		43	10-150
d5-EtFOSAA		76	25-150
d9-EtFOSE		41	10-150
d-MeFOSA		47	10-150
d3-MeFOSAA		84	25-150
d7-MeFOSE		54	10-150

LOQ = Limit of Quantitation B = Detected in the method blank E = Quantitation of compound exceeded the calibration range DL = Detection Limit
 ND = Not detected at or above the DL N = Recovery is out of criteria P = The RPD between two GC columns exceeds 40% J = Estimated result < LOQ and ≥ DL
 H = Out of holding time W = Reported on wet weight basis

Pace Analytical Services, LLC (formerly Shealy Environmental Services, Inc.)
 106 Vantage Point Drive West Columbia, SC 29172 (803) 791-9700 Fax (803) 791-9111 www.pacelabs.com

PFAS by LC/MS/MS

Client: Enviroforensics	Laboratory ID: VL31055-010
Description: 6486-FRB-1	Matrix: Aqueous
Date Sampled: 12/29/2020 0725	
Date Received: 12/31/2020	

Run	Prep Method	Analytical Method	Dilution	Analysis Date	Analyst	Prep Date	Batch
1	SOP SPE	PFAS by ID SOP	1	01/13/2021 1440	SES	01/11/2021 1020	78998

Parameter	CAS Number	Analytical Method	Result	Q	LOQ	DL	Units	Run
9-chlorohexadecafluoro-3-oxanone-1-sulfonic acid (9Cl-PF3ONS)	756426-58-1	PFAS by ID SOP	ND		11	2.7	ng/L	1
11-chloroeicosafluoro-3-oxaundecane-1-sulfonic acid (11Cl-PF3...)	763051-92-9	PFAS by ID SOP	ND		11	2.7	ng/L	1
1H, 1H, 2H, 2H-perfluorodecane sulfonic acid (8:2 FTS)	39108-34-4	PFAS by ID SOP	ND		11	2.7	ng/L	1
1H, 1H, 2H, 2H-perfluorooctane sulfonic acid (6:2 FTS)	27619-97-2	PFAS by ID SOP	ND		11	2.7	ng/L	1
1H,1H,2H,2H-perfluorododecane sulfonic acid (10:2 FTS)	120226-60-0	PFAS by ID SOP	ND		11	2.7	ng/L	1
1H,1H,2H,2H-perfluorohexane sulfonic acid (4:2 FTS)	757124-72-4	PFAS by ID SOP	ND		11	2.7	ng/L	1
Hexafluoropropylene oxide dimer acid (GenX)	13252-13-6	PFAS by ID SOP	ND		11	2.7	ng/L	1
4,8-dioxa-3H-perfluorononanoic acid (ADONA)	919005-14-4	PFAS by ID SOP	ND		11	2.7	ng/L	1
N-ethylperfluoro-1-octanesulfonamide (EtFOSA)	4151-50-2	PFAS by ID SOP	ND		11	2.7	ng/L	1
N-ethylperfluoro-1-octanesulfonamidoacetic acid (EtFOSAA)	2991-50-6	PFAS by ID SOP	ND		11	2.7	ng/L	1
2-N-ethylperfluoro-1-octanesulfonamido-ethanol (EtFOSE)	1691-99-2	PFAS by ID SOP	ND		11	2.7	ng/L	1
N-methylperfluoro-1-octanesulfonamide (MeFOSA)	31506-32-8	PFAS by ID SOP	ND		22	5.4	ng/L	1
N-methylperfluoro-1-octanesulfonamidoacetic acid (MeFOSAA)	2355-31-9	PFAS by ID SOP	ND		11	2.7	ng/L	1
2-N-methylperfluoro-1-octanesulfonamido-ethanol (MeFOSE)	24448-09-7	PFAS by ID SOP	ND		11	2.7	ng/L	1
Perfluoro-1-butanefluoronic acid (PFBS)	375-73-5	PFAS by ID SOP	ND		5.4	1.4	ng/L	1
Perfluoro-1-decanesulfonic acid (PFDS)	335-77-3	PFAS by ID SOP	ND		5.4	1.4	ng/L	1
Perfluoro-1-heptanesulfonic acid (PFHpS)	375-92-8	PFAS by ID SOP	ND		5.4	1.4	ng/L	1
Perfluoro-1-nonanesulfonic acid (PFNS)	68259-12-1	PFAS by ID SOP	ND		5.4	1.4	ng/L	1
Perfluoro-1-octanesulfonamide (PFOSA)	754-91-6	PFAS by ID SOP	ND		5.4	1.4	ng/L	1
Perfluoro-1-pentanesulfonic acid (PFPeS)	2706-91-4	PFAS by ID SOP	ND		5.4	1.4	ng/L	1
Perfluorododecanesulfonic acid (PFDOS)	79780-39-5	PFAS by ID SOP	ND		11	2.7	ng/L	1
Perfluorohexanesulfonic acid (PFHxS)	355-46-4	PFAS by ID SOP	ND		5.4	1.4	ng/L	1
Perfluoro-n-butanefluoronic acid (PFBA)	375-22-4	PFAS by ID SOP	ND		5.4	1.4	ng/L	1
Perfluoro-n-decanoic acid (PFDA)	335-76-2	PFAS by ID SOP	ND		5.4	1.4	ng/L	1
Perfluoro-n-dodecanoic acid (PFDoA)	307-55-1	PFAS by ID SOP	ND		5.4	1.4	ng/L	1
Perfluoro-n-heptanoic acid (PFHpA)	375-85-9	PFAS by ID SOP	ND		5.4	1.4	ng/L	1
Perfluoro-n-hexadecanoic acid (PFHxDA)	67905-19-5	PFAS by ID SOP	ND		11	2.7	ng/L	1
Perfluoro-n-hexanoic acid (PFHxA)	307-24-4	PFAS by ID SOP	ND		5.4	1.4	ng/L	1
Perfluoro-n-nonanoic acid (PFNA)	375-95-1	PFAS by ID SOP	ND		5.4	1.4	ng/L	1
Perfluoro-n-octadecanoic acid (PFODA)	16517-11-6	PFAS by ID SOP	ND		11	2.7	ng/L	1
Perfluoro-n-octanoic acid (PFOA)	335-67-1	PFAS by ID SOP	ND		5.4	1.4	ng/L	1
Perfluoro-n-pentanoic acid (PFPeA)	2706-90-3	PFAS by ID SOP	ND		5.4	1.4	ng/L	1
Perfluoro-n-tetradecanoic acid (PFTeDA)	376-06-7	PFAS by ID SOP	ND		5.4	1.4	ng/L	1
Perfluoro-n-tridecanoic acid (PFTrDA)	72629-94-8	PFAS by ID SOP	ND		5.4	1.4	ng/L	1
Perfluoro-n-undecanoic acid (PFUdA)	2058-94-8	PFAS by ID SOP	ND		5.4	1.4	ng/L	1
Perfluorooctanesulfonic acid (PFOS)	1763-23-1	PFAS by ID SOP	ND		5.4	1.4	ng/L	1

Surrogate	Run 1 Q	% Recovery	Acceptance Limits
13C2_4:2FTS		98	25-150
13C2_6:2FTS		109	25-150
13C2_8:2FTS		93	25-150
13C2_PFDaA		95	25-150
13C2_PFHxDA		74	25-150
13C2_PFTeDA		81	25-150

LOQ = Limit of Quantitation B = Detected in the method blank E = Quantitation of compound exceeded the calibration range DL = Detection Limit
 ND = Not detected at or above the DL N = Recovery is out of criteria P = The RPD between two GC columns exceeds 40% J = Estimated result < LOQ and ≥ DL
 H = Out of holding time W = Reported on wet weight basis

Pace Analytical Services, LLC (formerly Shealy Environmental Services, Inc.)
 106 Vantage Point Drive West Columbia, SC 29172 (803) 791-9700 Fax (803) 791-9111 www.pacelabs.com

PFAS by LC/MS/MS

Client: Enviroforensics	Laboratory ID: VL31055-010
Description: 6486-FRB-1	Matrix: Aqueous
Date Sampled: 12/29/2020 0725	
Date Received: 12/31/2020	

Surrogate	Q	Run 1 % Recovery	Acceptance Limits
13C3_PFBs		103	25-150
13C3_PFHxS		105	25-150
13C3-HFPO-DA		116	25-150
13C4_PFBa		112	25-150
13C4_PFHpA		101	25-150
13C5_PFHxA		110	25-150
13C5_PFPeA		113	25-150
13C6_PFDa		100	25-150
13C7_PFUdA		99	25-150
13C8_PFOA		107	25-150
13C8_PFOS		96	25-150
13C8_PFOSA		117	10-150
13C9_PFNA		104	25-150
d-EtFOSA		64	10-150
d5-EtFOSAA		101	25-150
d9-EtFOSE		91	10-150
d-MeFOSA		59	10-150
d3-MeFOSAA		104	25-150
d7-MeFOSE		100	10-150

LOQ = Limit of Quantitation B = Detected in the method blank E = Quantitation of compound exceeded the calibration range DL = Detection Limit
 ND = Not detected at or above the DL N = Recovery is out of criteria P = The RPD between two GC columns exceeds 40% J = Estimated result < LOQ and ≥ DL
 H = Out of holding time W = Reported on wet weight basis

Pace Analytical Services, LLC (formerly Shealy Environmental Services, Inc.)
 106 Vantage Point Drive West Columbia, SC 29172 (803) 791-9700 Fax (803) 791-9111 www.pacelabs.com

PFAS by LC/MS/MS

Client: **Enviroforensics**

Laboratory ID: **VL31055-011**

Description: **6486-FRB-2**

Matrix: **Aqueous**

Date Sampled: **12/29/2020 0920**

Date Received: **12/31/2020**

Run	Prep Method	Analytical Method	Dilution	Analysis Date	Analyst	Prep Date	Batch
1	SOP SPE	PFAS by ID SOP	1	01/13/2021 1605	SES	01/11/2021 1020	78998

Parameter	CAS Number	Analytical Method	Result	Q	LOQ	DL	Units	Run
9-chlorohexadecafluoro-3-oxanone-1-sulfonic acid (9Cl-PF3ONS)	756426-58-1	PFAS by ID SOP	ND		7.8	2.0	ng/L	1
11-chloroeicosafluoro-3-oxaundecane-1-sulfonic acid (11Cl-PF3...)	763051-92-9	PFAS by ID SOP	ND		7.8	2.0	ng/L	1
1H, 1H, 2H, 2H-perfluorodecane sulfonic acid (8:2 FTS)	39108-34-4	PFAS by ID SOP	ND		7.8	2.0	ng/L	1
1H, 1H, 2H, 2H-perfluorooctane sulfonic acid (6:2 FTS)	27619-97-2	PFAS by ID SOP	ND		7.8	2.0	ng/L	1
1H,1H,2H,2H-perfluorododecane sulfonic acid (10:2 FTS)	120226-60-0	PFAS by ID SOP	ND		7.8	2.0	ng/L	1
1H,1H,2H,2H-perfluorohexane sulfonic acid (4:2 FTS)	757124-72-4	PFAS by ID SOP	ND		7.8	2.0	ng/L	1
Hexafluoropropylene oxide dimer acid (GenX)	13252-13-6	PFAS by ID SOP	ND		7.8	2.0	ng/L	1
4,8-dioxa-3H-perfluorononanoic acid (ADONA)	919005-14-4	PFAS by ID SOP	ND		7.8	2.0	ng/L	1
N-ethylperfluoro-1-octanesulfonamide (EtFOSA)	4151-50-2	PFAS by ID SOP	ND		7.8	2.0	ng/L	1
N-ethylperfluoro-1-octanesulfonamidoacetic acid (EtFOSAA)	2991-50-6	PFAS by ID SOP	ND		7.8	2.0	ng/L	1
2-N-ethylperfluoro-1-octanesulfonamido-ethanol (EtFOSE)	1691-99-2	PFAS by ID SOP	ND		7.8	2.0	ng/L	1
N-methylperfluoro-1-octanesulfonamide (MeFOSA)	31506-32-8	PFAS by ID SOP	ND		16	3.9	ng/L	1
N-methylperfluoro-1-octanesulfonamidoacetic acid (MeFOSAA)	2355-31-9	PFAS by ID SOP	ND		7.8	2.0	ng/L	1
2-N-methylperfluoro-1-octanesulfonamido-ethanol (MeFOSE)	24448-09-7	PFAS by ID SOP	ND		7.8	2.0	ng/L	1
Perfluoro-1-butanefluoronic acid (PFBS)	375-73-5	PFAS by ID SOP	ND		3.9	0.98	ng/L	1
Perfluoro-1-decanesulfonic acid (PFDS)	335-77-3	PFAS by ID SOP	ND		3.9	0.98	ng/L	1
Perfluoro-1-heptanesulfonic acid (PFHpS)	375-92-8	PFAS by ID SOP	ND		3.9	0.98	ng/L	1
Perfluoro-1-nonanesulfonic acid (PFNS)	68259-12-1	PFAS by ID SOP	ND		3.9	0.98	ng/L	1
Perfluoro-1-octanesulfonamide (PFOSA)	754-91-6	PFAS by ID SOP	ND		3.9	0.98	ng/L	1
Perfluoro-1-pentanesulfonic acid (PFPeS)	2706-91-4	PFAS by ID SOP	ND		3.9	0.98	ng/L	1
Perfluorododecanesulfonic acid (PFDOS)	79780-39-5	PFAS by ID SOP	ND		7.8	2.0	ng/L	1
Perfluorohexanesulfonic acid (PFHxS)	355-46-4	PFAS by ID SOP	ND		3.9	0.98	ng/L	1
Perfluoro-n-butanefluoronic acid (PFBA)	375-22-4	PFAS by ID SOP	ND		3.9	0.98	ng/L	1
Perfluoro-n-decanoic acid (PFDA)	335-76-2	PFAS by ID SOP	ND		3.9	0.98	ng/L	1
Perfluoro-n-dodecanoic acid (PFDoA)	307-55-1	PFAS by ID SOP	ND		3.9	0.98	ng/L	1
Perfluoro-n-heptanoic acid (PFHpA)	375-85-9	PFAS by ID SOP	ND		3.9	0.98	ng/L	1
Perfluoro-n-hexadecanoic acid (PFHxDA)	67905-19-5	PFAS by ID SOP	ND		7.8	2.0	ng/L	1
Perfluoro-n-hexanoic acid (PFHxA)	307-24-4	PFAS by ID SOP	ND		3.9	0.98	ng/L	1
Perfluoro-n-nonanoic acid (PFNA)	375-95-1	PFAS by ID SOP	ND		3.9	0.98	ng/L	1
Perfluoro-n-octadecanoic acid (PFODA)	16517-11-6	PFAS by ID SOP	ND		7.8	2.0	ng/L	1
Perfluoro-n-octanoic acid (PFOA)	335-67-1	PFAS by ID SOP	ND		3.9	0.98	ng/L	1
Perfluoro-n-pentanoic acid (PFPeA)	2706-90-3	PFAS by ID SOP	ND		3.9	0.98	ng/L	1
Perfluoro-n-tetradecanoic acid (PFTeDA)	376-06-7	PFAS by ID SOP	ND		3.9	0.98	ng/L	1
Perfluoro-n-tridecanoic acid (PFTrDA)	72629-94-8	PFAS by ID SOP	ND		3.9	0.98	ng/L	1
Perfluoro-n-undecanoic acid (PFUdA)	2058-94-8	PFAS by ID SOP	ND		3.9	0.98	ng/L	1
Perfluorooctanesulfonic acid (PFOS)	1763-23-1	PFAS by ID SOP	ND		3.9	0.98	ng/L	1

Surrogate	Run 1 Q	% Recovery	Acceptance Limits
13C2_4:2FTS		109	25-150
13C2_6:2FTS		113	25-150
13C2_8:2FTS		107	25-150
13C2_PFDaA		105	25-150
13C2_PFHxDA		78	25-150
13C2_PFTeDA		88	25-150

LOQ = Limit of Quantitation B = Detected in the method blank E = Quantitation of compound exceeded the calibration range DL = Detection Limit
 ND = Not detected at or above the DL N = Recovery is out of criteria P = The RPD between two GC columns exceeds 40% J = Estimated result < LOQ and ≥ DL
 H = Out of holding time W = Reported on wet weight basis

Pace Analytical Services, LLC (formerly Shealy Environmental Services, Inc.)
 106 Vantage Point Drive West Columbia, SC 29172 (803) 791-9700 Fax (803) 791-9111 www.pacelabs.com

PFAS by LC/MS/MS

Client: Enviroforensics	Laboratory ID: VL31055-011
Description: 6486-FRB-2	Matrix: Aqueous
Date Sampled: 12/29/2020 0920	
Date Received: 12/31/2020	

Surrogate	Q	Run 1 % Recovery	Acceptance Limits
13C3_PFBs		106	25-150
13C3_PFHxS		103	25-150
13C3-HFPO-DA		121	25-150
13C4_PFBa		113	25-150
13C4_PFHpA		113	25-150
13C5_PFHxA		111	25-150
13C5_PFPeA		113	25-150
13C6_PFDa		103	25-150
13C7_PFUdA		101	25-150
13C8_PFOA		116	25-150
13C8_PFOS		100	25-150
13C8_PFOSA		117	10-150
13C9_PFNA		111	25-150
d-EtFOSA		80	10-150
d5-EtFOSAA		104	25-150
d9-EtFOSE		102	10-150
d-MeFOSA		78	10-150
d3-MeFOSAA		110	25-150
d7-MeFOSE		101	10-150

LOQ = Limit of Quantitation B = Detected in the method blank E = Quantitation of compound exceeded the calibration range DL = Detection Limit
 ND = Not detected at or above the DL N = Recovery is out of criteria P = The RPD between two GC columns exceeds 40% J = Estimated result < LOQ and ≥ DL
 H = Out of holding time W = Reported on wet weight basis

Pace Analytical Services, LLC (formerly Shealy Environmental Services, Inc.)
 106 Vantage Point Drive West Columbia, SC 29172 (803) 791-9700 Fax (803) 791-9111 www.pacelabs.com

QC Summary

PFAS by LC/MS/MS - MB

Sample ID: WQ78998-001

Matrix: Aqueous

Batch: 78998

Prep Method: SOP SPE

Analytical Method: PFAS by ID SOP

Prep Date: 01/11/2021 1020

Parameter	Result	Q	Dil	LOQ	DL	Units	Analysis Date
9CI-PF3ONS	ND		1	8.0	2.0	ng/L	01/12/2021 1329
11CI-PF3OUdS	ND		1	8.0	2.0	ng/L	01/12/2021 1329
8:2 FTS	ND		1	8.0	2.0	ng/L	01/12/2021 1329
6:2 FTS	ND		1	8.0	2.0	ng/L	01/12/2021 1329
10:2 FTS	ND		1	8.0	2.0	ng/L	01/12/2021 1329
4:2 FTS	ND		1	8.0	2.0	ng/L	01/12/2021 1329
GenX	ND		1	8.0	2.0	ng/L	01/12/2021 1329
ADONA	ND		1	8.0	2.0	ng/L	01/12/2021 1329
EtFOSA	ND		1	8.0	2.0	ng/L	01/12/2021 1329
EtFOSAA	ND		1	8.0	2.0	ng/L	01/12/2021 1329
EtFOSE	ND		1	8.0	2.0	ng/L	01/12/2021 1329
MeFOSA	ND		1	16	4.0	ng/L	01/12/2021 1329
MeFOSAA	ND		1	8.0	2.0	ng/L	01/12/2021 1329
MeFOSE	ND		1	8.0	2.0	ng/L	01/12/2021 1329
PFBS	ND		1	4.0	1.0	ng/L	01/12/2021 1329
PFDS	ND		1	4.0	1.0	ng/L	01/12/2021 1329
PFHpS	ND		1	4.0	1.0	ng/L	01/12/2021 1329
PFNS	ND		1	4.0	1.0	ng/L	01/12/2021 1329
PFOSA	ND		1	4.0	1.0	ng/L	01/12/2021 1329
PFPeS	ND		1	4.0	1.0	ng/L	01/12/2021 1329
PFDOS	ND		1	8.0	2.0	ng/L	01/12/2021 1329
PFHxS	ND		1	4.0	1.0	ng/L	01/12/2021 1329
PFBA	ND		1	4.0	1.0	ng/L	01/12/2021 1329
PFDA	ND		1	4.0	1.0	ng/L	01/12/2021 1329
PFDaA	ND		1	4.0	1.0	ng/L	01/12/2021 1329
PFHpA	ND		1	4.0	1.0	ng/L	01/12/2021 1329
PFHxDA	ND		1	8.0	2.0	ng/L	01/12/2021 1329
PFHxA	ND		1	4.0	1.0	ng/L	01/12/2021 1329
PFNA	ND		1	4.0	1.0	ng/L	01/12/2021 1329
PFODA	ND		1	8.0	2.0	ng/L	01/12/2021 1329
PFOA	ND		1	4.0	1.0	ng/L	01/12/2021 1329
PFPeA	ND		1	4.0	1.0	ng/L	01/12/2021 1329
PFTeDA	ND		1	4.0	1.0	ng/L	01/12/2021 1329
PFTrDA	ND		1	4.0	1.0	ng/L	01/12/2021 1329
PFUdA	ND		1	4.0	1.0	ng/L	01/12/2021 1329
PFOS	ND		1	4.0	1.0	ng/L	01/12/2021 1329

Surrogate	Q	% Rec	Acceptance Limit
13C2_4:2FTS		94	25-150
13C2_6:2FTS		101	25-150
13C2_8:2FTS		106	25-150
13C2_PFDaA		95	25-150
13C2_PFHxDA		95	25-150

LOQ = Limit of Quantitation

ND = Not detected at or above the DL

N = Recovery is out of criteria

DL = Detection Limit

J = Estimated result < LOQ and ≥ DL

P = The RPD between two GC columns exceeds 40%

* = RSD is out of criteria

+ = RPD is out of criteria

Note: Calculations are performed before rounding to avoid round-off errors in calculated results

PFAS by LC/MS/MS - MB

Sample ID: WQ78998-001

Matrix: Aqueous

Batch: 78998

Prep Method: SOP SPE

Analytical Method: PFAS by ID SOP

Prep Date: 01/11/2021 1020

Surrogate	Q	% Rec	Acceptance Limit
13C2_PFTeDA		93	25-150
13C3_PFBs		98	25-150
13C3_PFHxS		95	25-150
13C3-HFPO-DA		111	25-150
13C4_PFBa		103	25-150
13C4_PFHpA		103	25-150
13C5_PFHxA		99	25-150
13C5_PFPeA		101	25-150
13C6_PFDa		94	25-150
13C7_PFUdA		98	25-150
13C8_PFOA		101	25-150
13C8_PFOs		87	25-150
13C8_PFOsA		107	10-150
13C9_PFNa		102	25-150
d-EtFOsA		95	10-150
d5-EtFOsAA		104	25-150
d9-EtFOsE		98	10-150
d-MeFOsA		105	10-150
d3-MeFOsAA		105	25-150
d7-MeFOsE		109	10-150

LOQ = Limit of Quantitation

ND = Not detected at or above the DL

N = Recovery is out of criteria

DL = Detection Limit

J = Estimated result < LOQ and ≥ DL

P = The RPD between two GC columns exceeds 40%

* = RSD is out of criteria

+ = RPD is out of criteria

Note: Calculations are performed before rounding to avoid round-off errors in calculated results

PFAS by LC/MS/MS - LCS

Sample ID: WQ78998-002

Matrix: Aqueous

Batch: 78998

Prep Method: SOP SPE

Analytical Method: PFAS by ID SOP

Prep Date: 01/11/2021 1020

Parameter	Spike Amount (ng/L)	Result (ng/L)	Q	Dil	% Rec	% Rec Limit	Analysis Date
9CI-PF3ONS	15	18		1	121	50-150	01/12/2021 1340
11CI-PF3OUdS	15	18		1	121	50-150	01/12/2021 1340
8:2 FTS	15	15		1	98	50-150	01/12/2021 1340
6:2 FTS	15	17		1	114	50-150	01/12/2021 1340
10:2 FTS	15	17		1	109	50-150	01/12/2021 1340
4:2 FTS	15	14		1	94	50-150	01/12/2021 1340
GenX	32	33		1	103	50-150	01/12/2021 1340
ADONA	15	16		1	108	50-150	01/12/2021 1340
EtFOSA	16	15		1	94	50-150	01/12/2021 1340
EtFOSAA	16	16		1	102	50-150	01/12/2021 1340
EtFOSE	16	14		1	90	50-150	01/12/2021 1340
MeFOSA	16	19		1	117	50-150	01/12/2021 1340
MeFOSAA	16	16		1	102	50-150	01/12/2021 1340
MeFOSE	16	16		1	102	50-150	01/12/2021 1340
PFBS	14	14		1	96	50-150	01/12/2021 1340
PFDS	15	19		1	122	50-150	01/12/2021 1340
PFHpS	15	17		1	109	50-150	01/12/2021 1340
PFNS	15	18		1	119	50-150	01/12/2021 1340
PFOSA	16	18		1	110	50-150	01/12/2021 1340
PFPeS	15	16		1	107	50-150	01/12/2021 1340
PFDOS	15	19		1	123	50-150	01/12/2021 1340
PFHxS	15	14		1	97	50-150	01/12/2021 1340
PFBA	16	17		1	104	50-150	01/12/2021 1340
PFDA	16	17		1	107	50-150	01/12/2021 1340
PFDoA	16	17		1	107	50-150	01/12/2021 1340
PFHpA	16	17		1	109	50-150	01/12/2021 1340
PFHxDA	16	17		1	106	50-150	01/12/2021 1340
PFHxA	16	17		1	107	50-150	01/12/2021 1340
PFNA	16	17		1	107	50-150	01/12/2021 1340
PFODA	16	18		1	110	50-150	01/12/2021 1340
PFOA	16	17		1	104	50-150	01/12/2021 1340
PFPeA	16	16		1	102	50-150	01/12/2021 1340
PFTeDA	16	16		1	97	50-150	01/12/2021 1340
PFTTrDA	16	17		1	109	50-150	01/12/2021 1340
PFUdA	16	15		1	93	50-150	01/12/2021 1340
PFOS	15	17		1	114	50-150	01/12/2021 1340

Surrogate	Q	% Rec	Acceptance Limit
13C2_4:2FTS		91	25-150
13C2_6:2FTS		97	25-150
13C2_8:2FTS		88	25-150
13C2_PFDoA		85	25-150
13C2_PFHxDA		92	25-150

LOQ = Limit of Quantitation

ND = Not detected at or above the DL

N = Recovery is out of criteria

DL = Detection Limit

J = Estimated result < LOQ and ≥ DL

P = The RPD between two GC columns exceeds 40%

* = RSD is out of criteria

+ = RPD is out of criteria

Note: Calculations are performed before rounding to avoid round-off errors in calculated results

PFAS by LC/MS/MS - LCS

Sample ID: WQ78998-002

Matrix: Aqueous

Batch: 78998

Prep Method: SOP SPE

Analytical Method: PFAS by ID SOP

Prep Date: 01/11/2021 1020

Surrogate	Q	% Rec	Acceptance Limit
13C2_PFTeDA		87	25-150
13C3_PFBs		89	25-150
13C3_PFHxS		91	25-150
13C3-HFPO-DA		100	25-150
13C4_PFBa		94	25-150
13C4_PFHpA		95	25-150
13C5_PFHxA		91	25-150
13C5_PFPeA		97	25-150
13C6_PFDa		86	25-150
13C7_PFUdA		98	25-150
13C8_PFOA		92	25-150
13C8_PFOs		77	25-150
13C8_PFOsA		97	10-150
13C9_PFNa		92	25-150
d-EtFOsA		91	10-150
d5-EtFOsAA		90	25-150
d9-EtFOsE		93	10-150
d-MeFOsA		94	10-150
d3-MeFOsAA		97	25-150
d7-MeFOsE		96	10-150

LOQ = Limit of Quantitation

ND = Not detected at or above the DL

N = Recovery is out of criteria

DL = Detection Limit

J = Estimated result < LOQ and ≥ DL

P = The RPD between two GC columns exceeds 40%

* = RSD is out of criteria

+ = RPD is out of criteria

Note: Calculations are performed before rounding to avoid round-off errors in calculated results

**Chain of Custody
and
Miscellaneous Documents**



PACE ANALYTICAL SERVICES, LLC
 106 Vantage Point Drive - West Columbia, SC 29172
 Telephone No. 803-791-9700 Fax No. 803-791-9111
 www.pacelabs.com

Number **115255**

Pace Analytical Services, LLC (formerly Sheehy Environmental Services, Inc.)
 106 Vantage Point Drive West Columbia, SC 29172 (803) 791-9700 Fax (803) 791-9111 www.pacelabs.com

Client Enviro Forensics, LLC		Report to Contact Wayne Fassbender		Telephone No. / E-mail 262-490-6472 wfassbender@enviroforensics.com		Quote No.		
Address 116 W 23390 Steenridge Drive		Sampler's Signature <i>[Signature]</i>		Analysis (Attach list if more space is needed) 16 WADR PFAS Compounds		Page 1 of 1		
City Waukegan		State WI		Zip Code 53188		Printed Name x/ Wayne Fassbender		
Project Name Albany		Project No. 6496		P.O. No.		Barcode VL31055		
Sample ID / Description (Containers for each sample may be combined on one row.)		Collection Date(s)	Collection Time (M/Very)	Matrix	No. of Containers by Preservative Type			Remarks / Cooler I.D.
					None	ACW	ICW	
6486-MW 1		12/29/20	0930	X	X			PFAS
6496-MW 2		11	0905	X	X			
6486-MW 5		11	0850	X	X			
6486-MW 19R		11	0725	X	X			
6486-MW 20R		11	0930	X	X			
6486-MW 21		11	0825	X	X			
6486-MW 22		11	0920	X	X			
6486-MW 28R		11	0815	X	X			
6486-DUP 1		11	-	X	X			
6486-FRB-1		11	0725	X	X			
6486-FRB-2		11	0930	X	X			
Turn Around Time Required (Prior lab approval required for expedited TAT.) <input checked="" type="checkbox"/> Standard <input type="checkbox"/> Rush (Specify)		Sample Disposal: <input type="checkbox"/> Return to Client <input checked="" type="checkbox"/> Disposal by Lab		Possible Hazard Identification <input checked="" type="checkbox"/> Non-Hazard <input type="checkbox"/> Flammable <input type="checkbox"/> Skin Irritant <input type="checkbox"/> Poison <input type="checkbox"/> Unknown			QC Requirements (Specify) Level 2	
1. Relinquished by <i>[Signature]</i>		Date	Time	1. Received by		Date	Time	
		12-29-20	16:00	FedEx		12-29-20	16:00	
2. Relinquished by		Date	Time	2. Received by		Date	Time	
3. Relinquished by		Date	Time	3. Received by		Date	Time	
4. Relinquished by FedEx		Date	Time	4. Laboratory received by <i>[Signature]</i>		Date	Time	
		12/31/20	1055			12/31/20	1055	
Note: All samples are retained for four weeks from receipt unless other arrangements are made.				LAB USE ONLY Received on ice (Circle) <input checked="" type="checkbox"/> Yes <input type="checkbox"/> No Ice Pack		Receipt Temp. 3.2 °C		

DISTRIBUTION: WHITE & YELLOW-Return to laboratory with Sample(s); PINK-FlexiClient Copy

Document Number: ME0302-01

PACE ANALYTICAL SERVICES, LLC

PACE ANALYTICAL SERVICES, LLC



Samples Receipt Checklist (SRC) (ME0018C-15)
Issuing Authority: Pace ENV - WCOL

Revised: 9/29/2020
Page 1 of 1

Sample Receipt Checklist (SRC)

Client: Enviro Forensics Cooler Inspected by/date: KBS / 12/31/20 Lot #: VL31055

Means of receipt: <input type="checkbox"/> Pace <input type="checkbox"/> Client <input type="checkbox"/> UPS <input checked="" type="checkbox"/> FedEx <input type="checkbox"/> Other: _____	
<input checked="" type="checkbox"/> Yes <input type="checkbox"/> No	1. Were custody seals present on the cooler?
<input checked="" type="checkbox"/> Yes <input type="checkbox"/> No <input type="checkbox"/> NA	2. If custody seals were present, were they intact and unbroken?
pH Strip ID: <u>na</u> Chlorine Strip ID: <u>na</u> Tested by: <u>na</u>	
Original temperature upon receipt: / Derived (Corrected) temperature upon receipt %Solid Snap-Cup ID: <u>na</u> <u>3.9 / 3.2 °C na / na °C na / na °C na / na °C</u>	
Method: <input checked="" type="checkbox"/> Temperature Blank <input type="checkbox"/> Against Bottles IR Gun ID: <u>5</u> IR Gun Correction Factor: <u>0</u> °C	
Method of coolant: <input checked="" type="checkbox"/> Wet Ice <input type="checkbox"/> Ice Packs <input type="checkbox"/> Dry Ice <input type="checkbox"/> None	
<input type="checkbox"/> Yes <input type="checkbox"/> No <input checked="" type="checkbox"/> NA	3. If temperature of any cooler exceeded 6.0°C, was Project Manager Notified? PM was Notified by: phone / email / face-to-face (circle one).
<input checked="" type="checkbox"/> Yes <input type="checkbox"/> No <input type="checkbox"/> NA	4. Is the commercial courier's packing slip attached to this form?
<input type="checkbox"/> Yes <input type="checkbox"/> No	5. Were proper custody procedures (relinquished/received) followed?
<input checked="" type="checkbox"/> Yes <input type="checkbox"/> No	6. Were sample IDs listed on the COC?
<input checked="" type="checkbox"/> Yes <input type="checkbox"/> No	7. Were sample IDs listed on all sample containers?
<input checked="" type="checkbox"/> Yes <input type="checkbox"/> No	8. Was collection date & time listed on the COC?
<input checked="" type="checkbox"/> Yes <input type="checkbox"/> No	9. Was collection date & time listed on all sample containers?
<input checked="" type="checkbox"/> Yes <input type="checkbox"/> No	10. Did all container label information (ID, date, time) agree with the COC?
<input checked="" type="checkbox"/> Yes <input type="checkbox"/> No	11. Were tests to be performed listed on the COC?
<input type="checkbox"/> Yes <input type="checkbox"/> No	12. Did all samples arrive in the proper containers for each test and/or in good condition (unbroken, lids on, etc.)? <u>na</u>
<input checked="" type="checkbox"/> Yes <input type="checkbox"/> No	13. Was adequate sample volume available?
<input type="checkbox"/> Yes <input checked="" type="checkbox"/> No	14. Were all samples received within 1/2 the holding time or 48 hours, whichever comes first?
<input type="checkbox"/> Yes <input checked="" type="checkbox"/> No	15. Were any samples containers missing/excess (circle one) samples Not listed on COC?
<input type="checkbox"/> Yes <input type="checkbox"/> No <input checked="" type="checkbox"/> NA	16. For VOA and RSK-175 samples, were bubbles present >"pca-size" (1/4" or 6mm in diameter) in any of the VOA vials?
<input type="checkbox"/> Yes <input type="checkbox"/> No <input checked="" type="checkbox"/> NA	17. Were all DRO/metals/nutrient samples received at a pH of < 2?
<input type="checkbox"/> Yes <input type="checkbox"/> No <input checked="" type="checkbox"/> NA	18. Were all cyanide samples received at a pH > 12 and sulfide samples received at a pH > 9?
<input type="checkbox"/> Yes <input type="checkbox"/> No <input checked="" type="checkbox"/> NA	19. Were all applicable NH ₃ /TKN/cyanide/phenol/625.1/608.3 (< 0.5mg/L) samples free of residual chlorine?
<input type="checkbox"/> Yes <input type="checkbox"/> No <input checked="" type="checkbox"/> NA	20. Were client remarks/requests (i.e. requested dilutions, MS/MSD designations, etc...) correctly transcribed from the COC into the comment section in LIMS?
<input type="checkbox"/> Yes <input checked="" type="checkbox"/> No	21. Was the quote number listed on the container label? If yes, Quote # <u>na</u>
Sample Preservation (Must be completed for any sample(s) incorrectly preserved or with headspace.)	
Sample(s) <u>na</u> were received incorrectly preserved and were adjusted accordingly in sample receiving with <u>na</u> mL of circle one: H2SO4, HNO3, HCl, NaOH using SR # <u>na</u> .	
Time of preservation <u>na</u> . If more than one preservative is needed, please note in the comments below.	
Sample(s) <u>na</u> were received with bubbles >6 mm in diameter.	
Samples(s) <u>na</u> were received with TRC > 0.5 mg/L (If #19 is no) and were adjusted accordingly in sample receiving with sodium thiosulfate (Na ₂ S ₂ O ₃) with Shealy ID: <u>na</u> .	
SR barcode labels applied by: <u>KBS</u> Date: <u>12/31/20</u>	

Comments:

